

REVISIONS			
DATE	DESCRIPTION	DATE	DESCRIPTION


ATKINS NORTH AMERICA, INC.  
 482 S. KELLER ROAD  
 ORLANDO, FL 32810  
 (407) 647-7275  
 CERTIFICATE OF AUTHORIZATION NO.: 24  
 WILLIAM A. TERWILLEGER, P.E.  
 P.E. NO.: 43427

STATE OF FLORIDA DEPARTMENT OF TRANSPORTATION		
ROAD NO.	COUNTY	FINANCIAL PROJECT ID
SR 429	SEMINOLE	240200-4-52-01

**CROSS SECTIONS**  
**SR 429**

SHEET NO.  
 122

← CL CONST. SR 429 (WEKIVA PKWY)

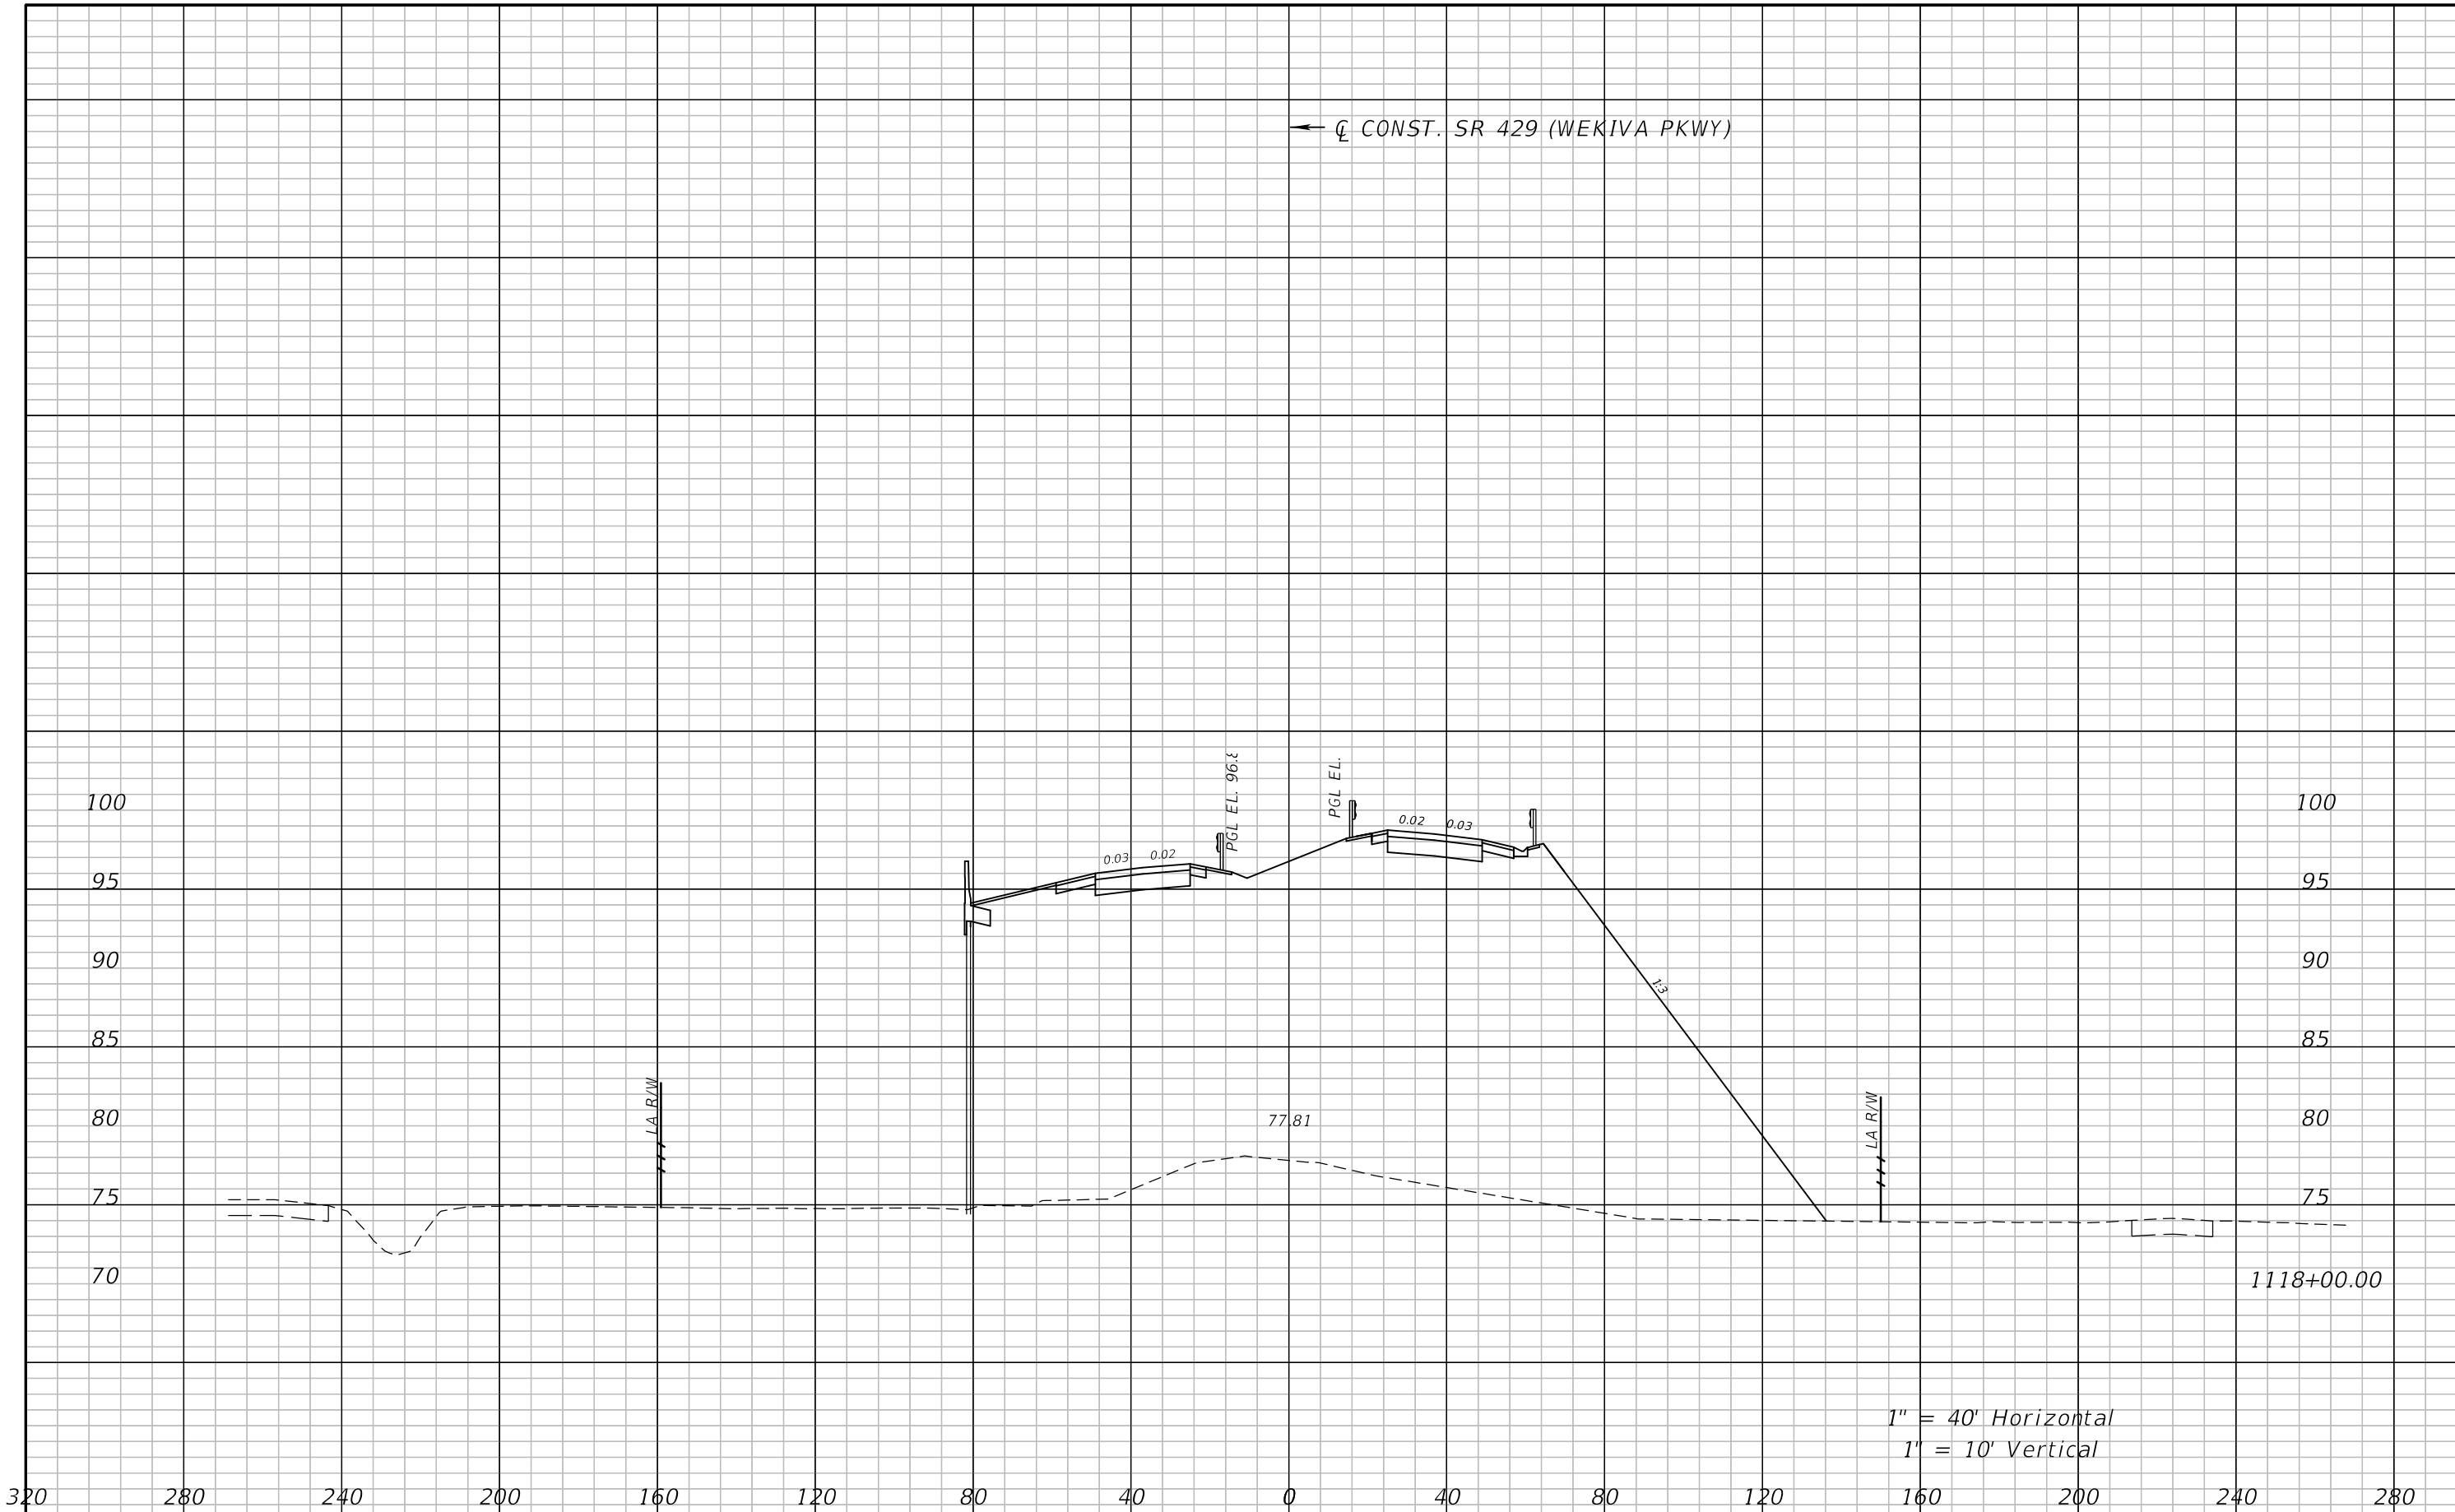

1" = 40' Horizontal  
1" = 10' Vertical

REVISIONS			
DATE	DESCRIPTION	DATE	DESCRIPTION


ATKINS NORTH AMERICA, INC.  
482 S. KELLER ROAD  
ORLANDO, FL 32810  
(407) 647-7275  
CERTIFICATE OF AUTHORIZATION NO.: 24  
WILLIAM A. TERWILLEGER, P.E.  
P.E. NO.: 43427

STATE OF FLORIDA DEPARTMENT OF TRANSPORTATION		
ROAD NO.	COUNTY	FINANCIAL PROJECT ID
SR 429	SEMINOLE	240200-4-52-01


**CROSS SECTIONS**  
**SR 429**

SHEET NO.  
123

← CL CONST. SR 429 (WEKIVA PKWY)

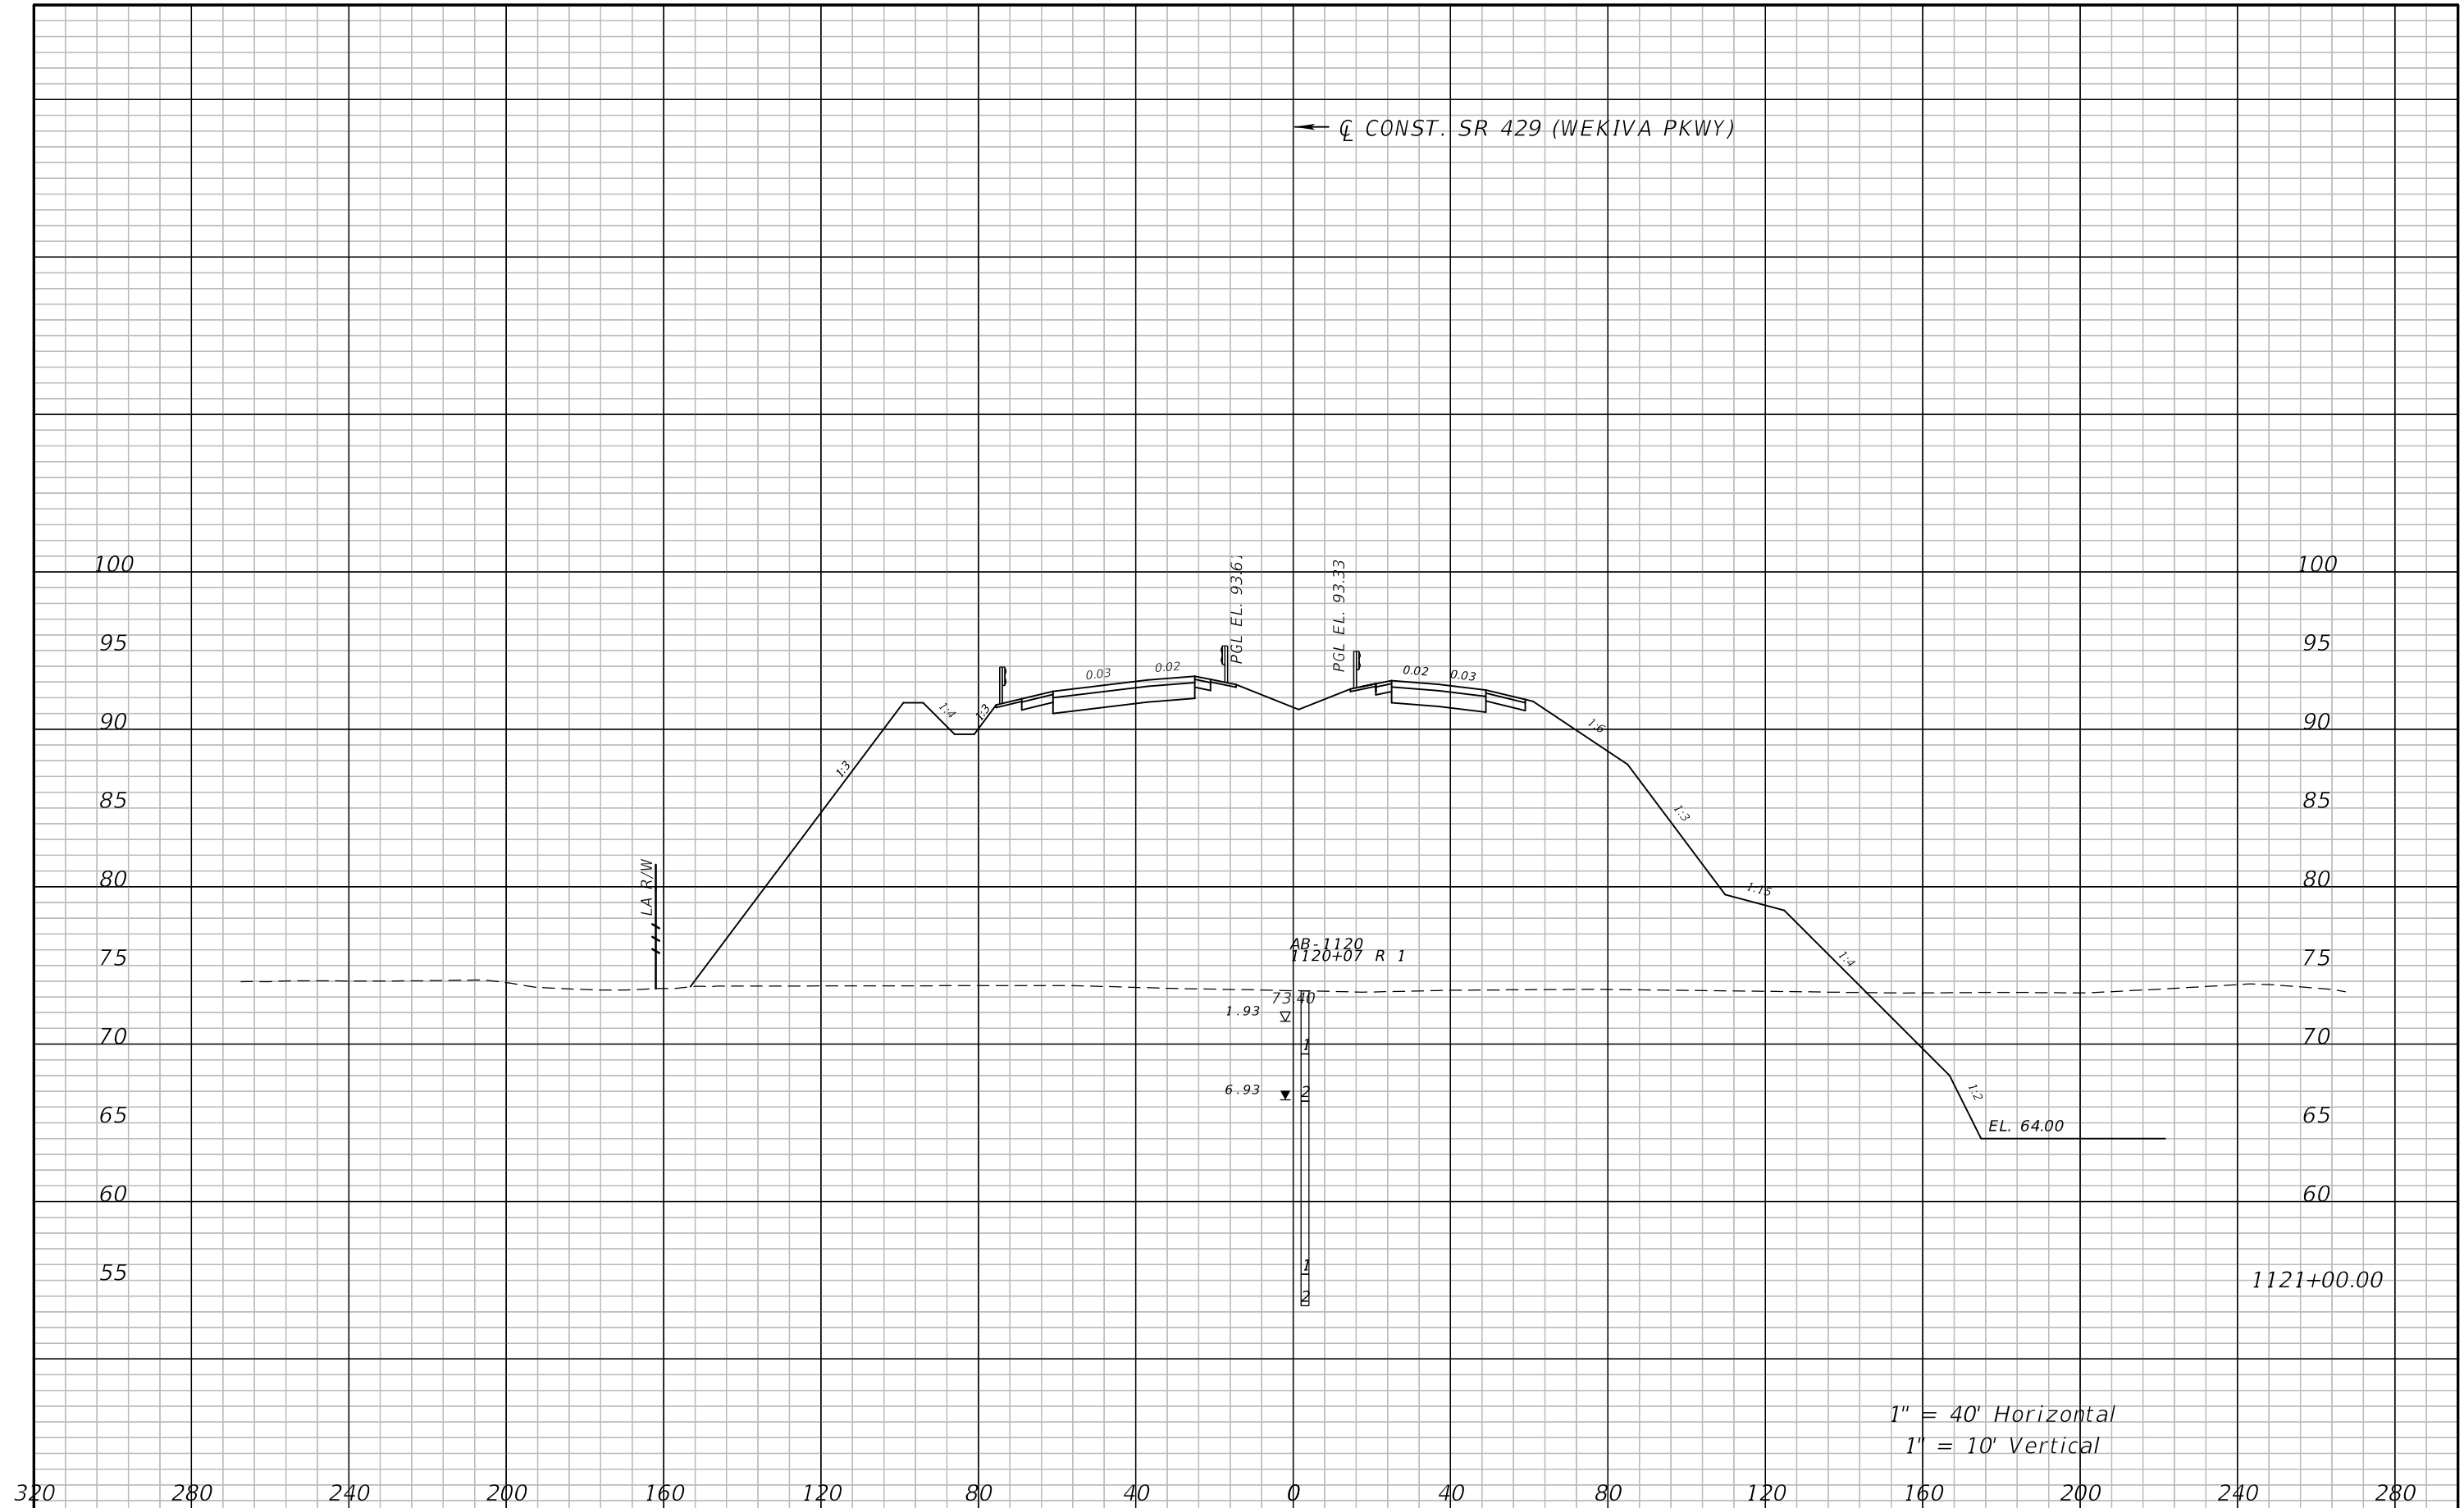

AB-1120  
1120+07 R 1

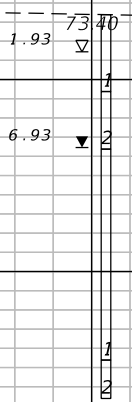

1" = 40' Horizontal  
1" = 10' Vertical

REVISIONS			
DATE	DESCRIPTION	DATE	DESCRIPTION


ATKINS NORTH AMERICA, INC.  
482 S. KELLER ROAD  
ORLANDO, FL 32810  
(407) 647-7275  
CERTIFICATE OF AUTHORIZATION NO.: 24  
WILLIAM A. TERWILLEGER, P.E.  
P.E. NO.: 43427

STATE OF FLORIDA DEPARTMENT OF TRANSPORTATION		
ROAD NO.	COUNTY	FINANCIAL PROJECT ID
SR 429	SEMINOLE	240200-4-52-01

**CROSS SECTIONS**  
**SR 429**

SHEET NO.  
124

← CL CONST. SR 429 (WEKIVA PKWY)

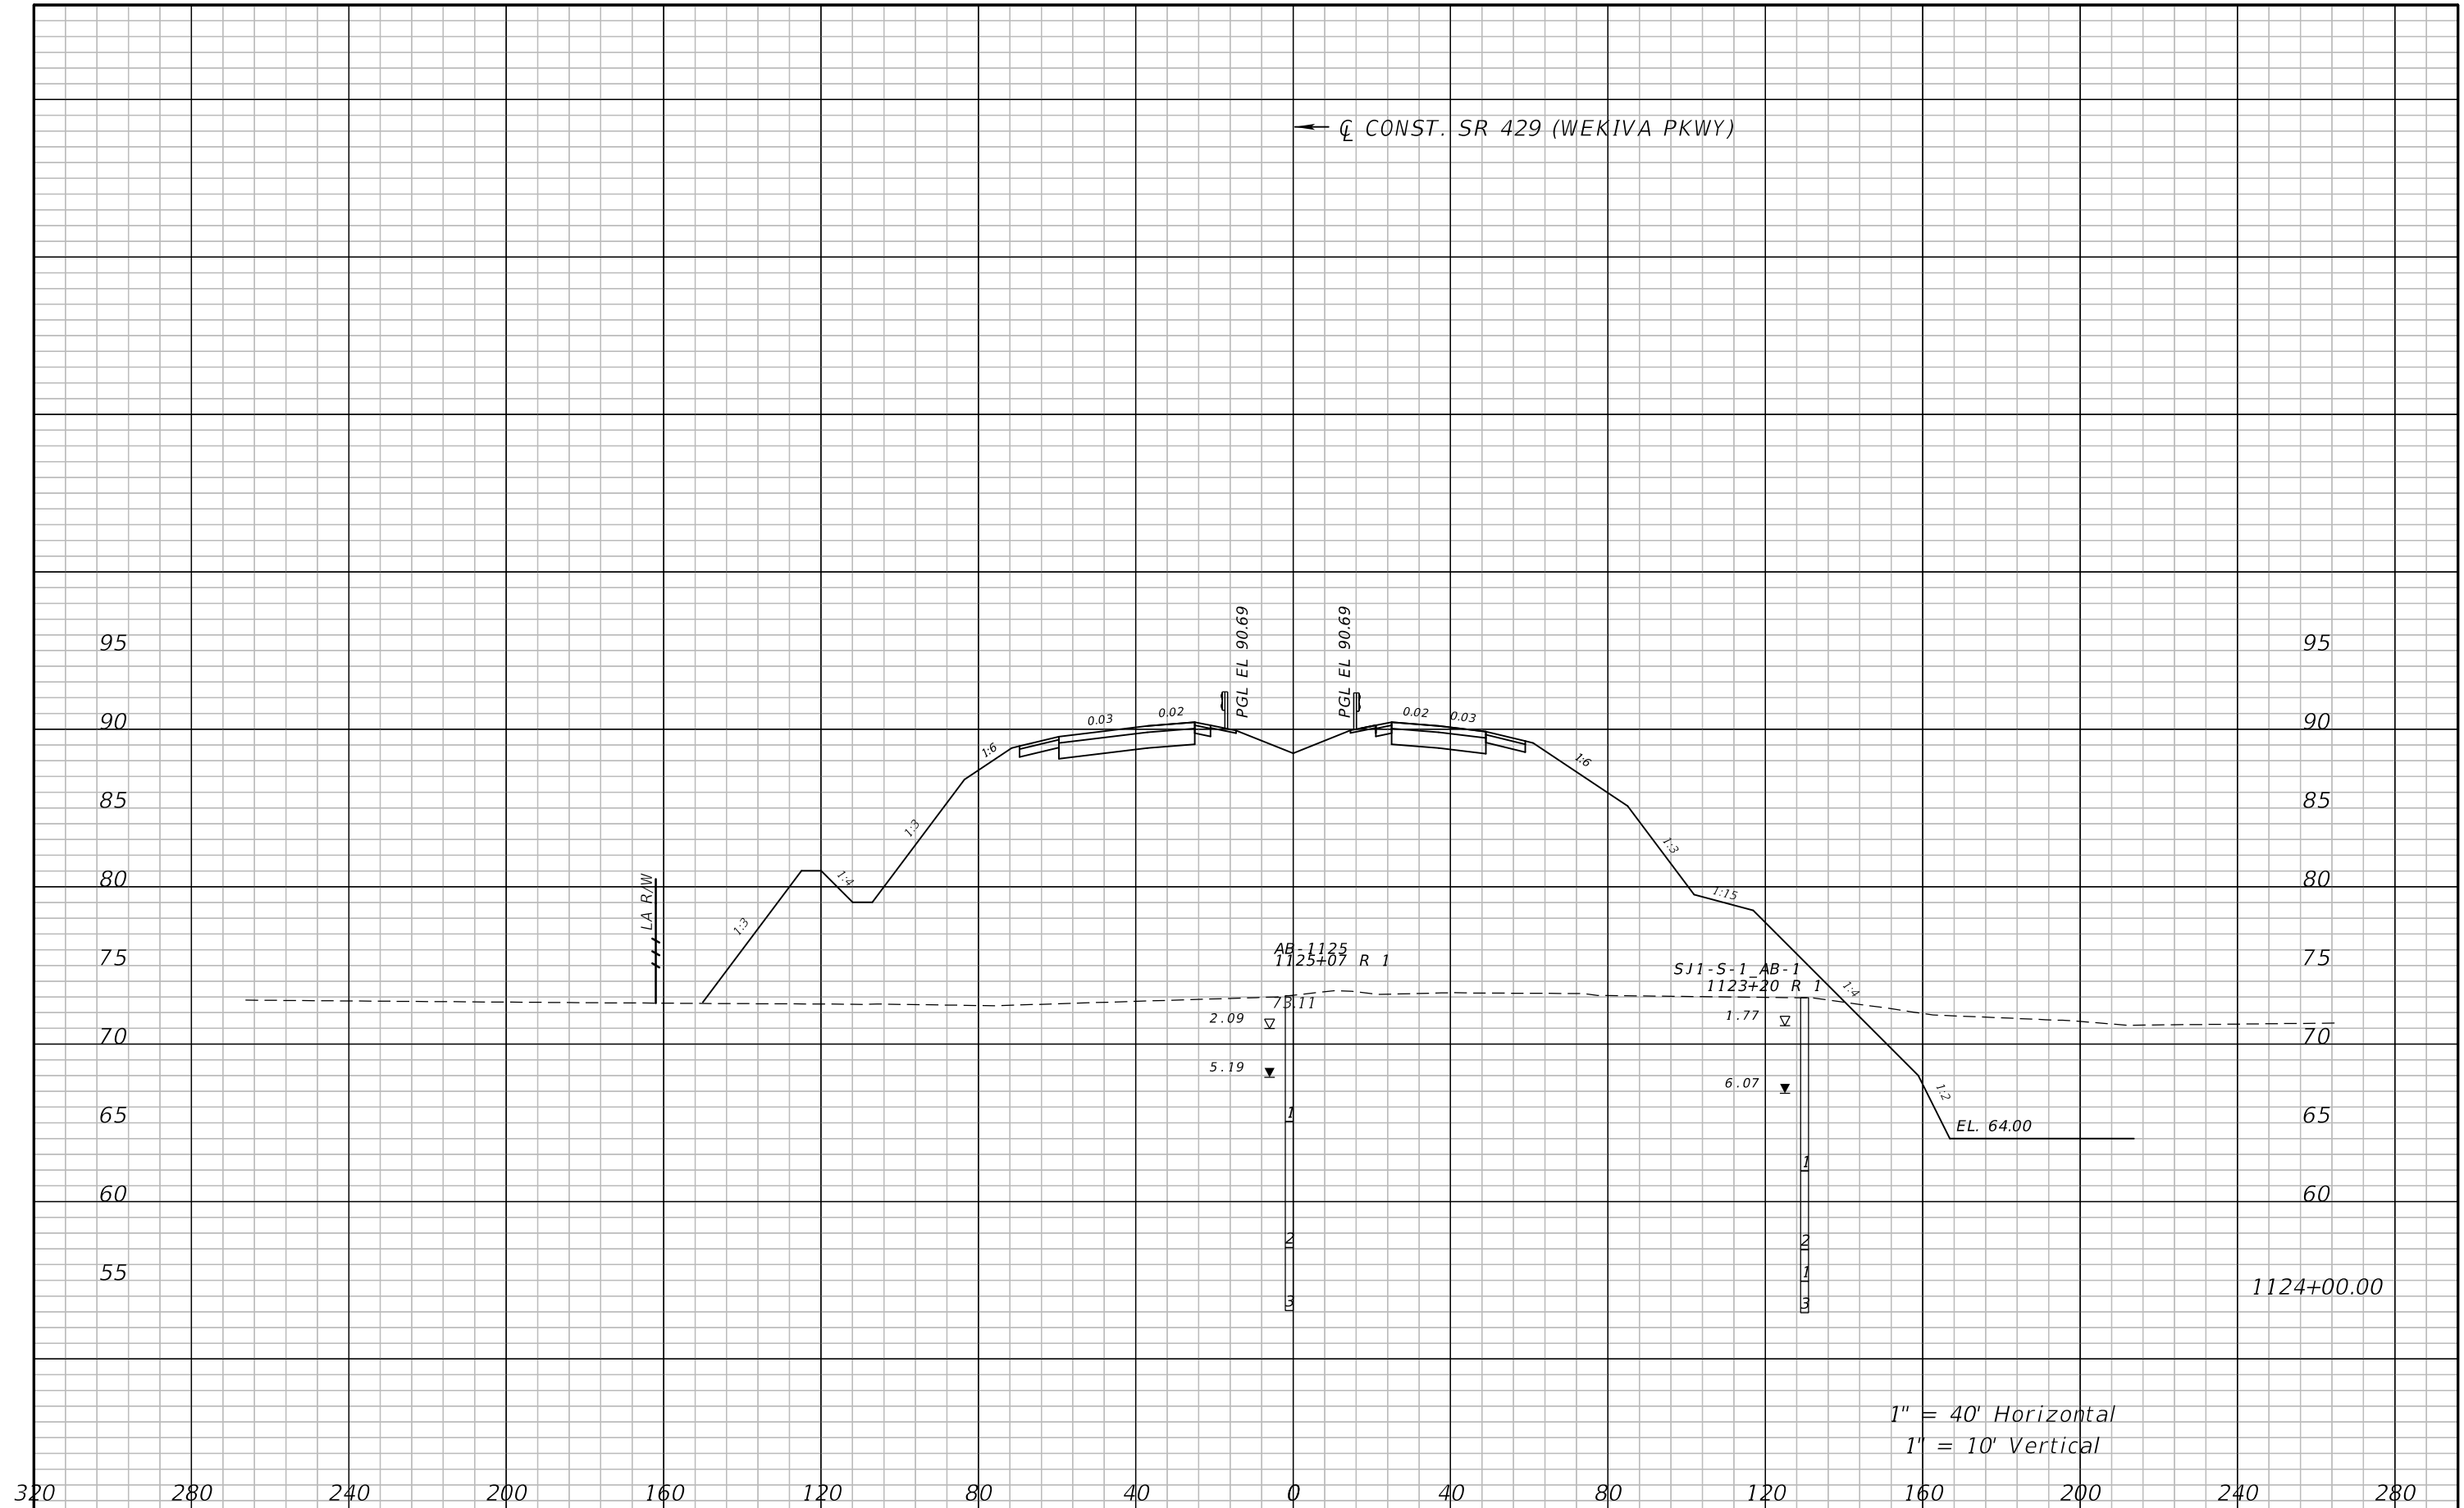

REVISIONS				ATKINS NORTH AMERICA, INC. 482 S. KELLER ROAD ORLANDO, FL 32810 (407) 647-7275 CERTIFICATE OF AUTHORIZATION NO.: 24 WILLIAM A. TERWILLEGER, P.E. P.E. NO.: 43427	STATE OF FLORIDA DEPARTMENT OF TRANSPORTATION			CROSS SECTIONS SR 429	SHEET NO.
DATE	DESCRIPTION	DATE	DESCRIPTION		ROAD NO.	COUNTY	FINANCIAL PROJECT ID		
					SR 429	SEMINOLE	240200-4-52-01		125

← CL CONST. SR 429 (WEKIVA PKWY)




ATKINS NORTH AMERICA, INC.  
 482 S. KELLER ROAD  
 ORLANDO, FL 32810  
 (407) 647-7275  
 CERTIFICATE OF AUTHORIZATION NO.: 24  
 WILLIAM A. TERWILLEGER, P.E.  
 P.E. NO.: 43427

STATE OF FLORIDA DEPARTMENT OF TRANSPORTATION		
ROAD NO.	COUNTY	FINANCIAL PROJECT ID
SR 429	SEMINOLE	240200-4-52-01

**CROSS SECTIONS**  
**SR 429**

SHEET NO.  
 126

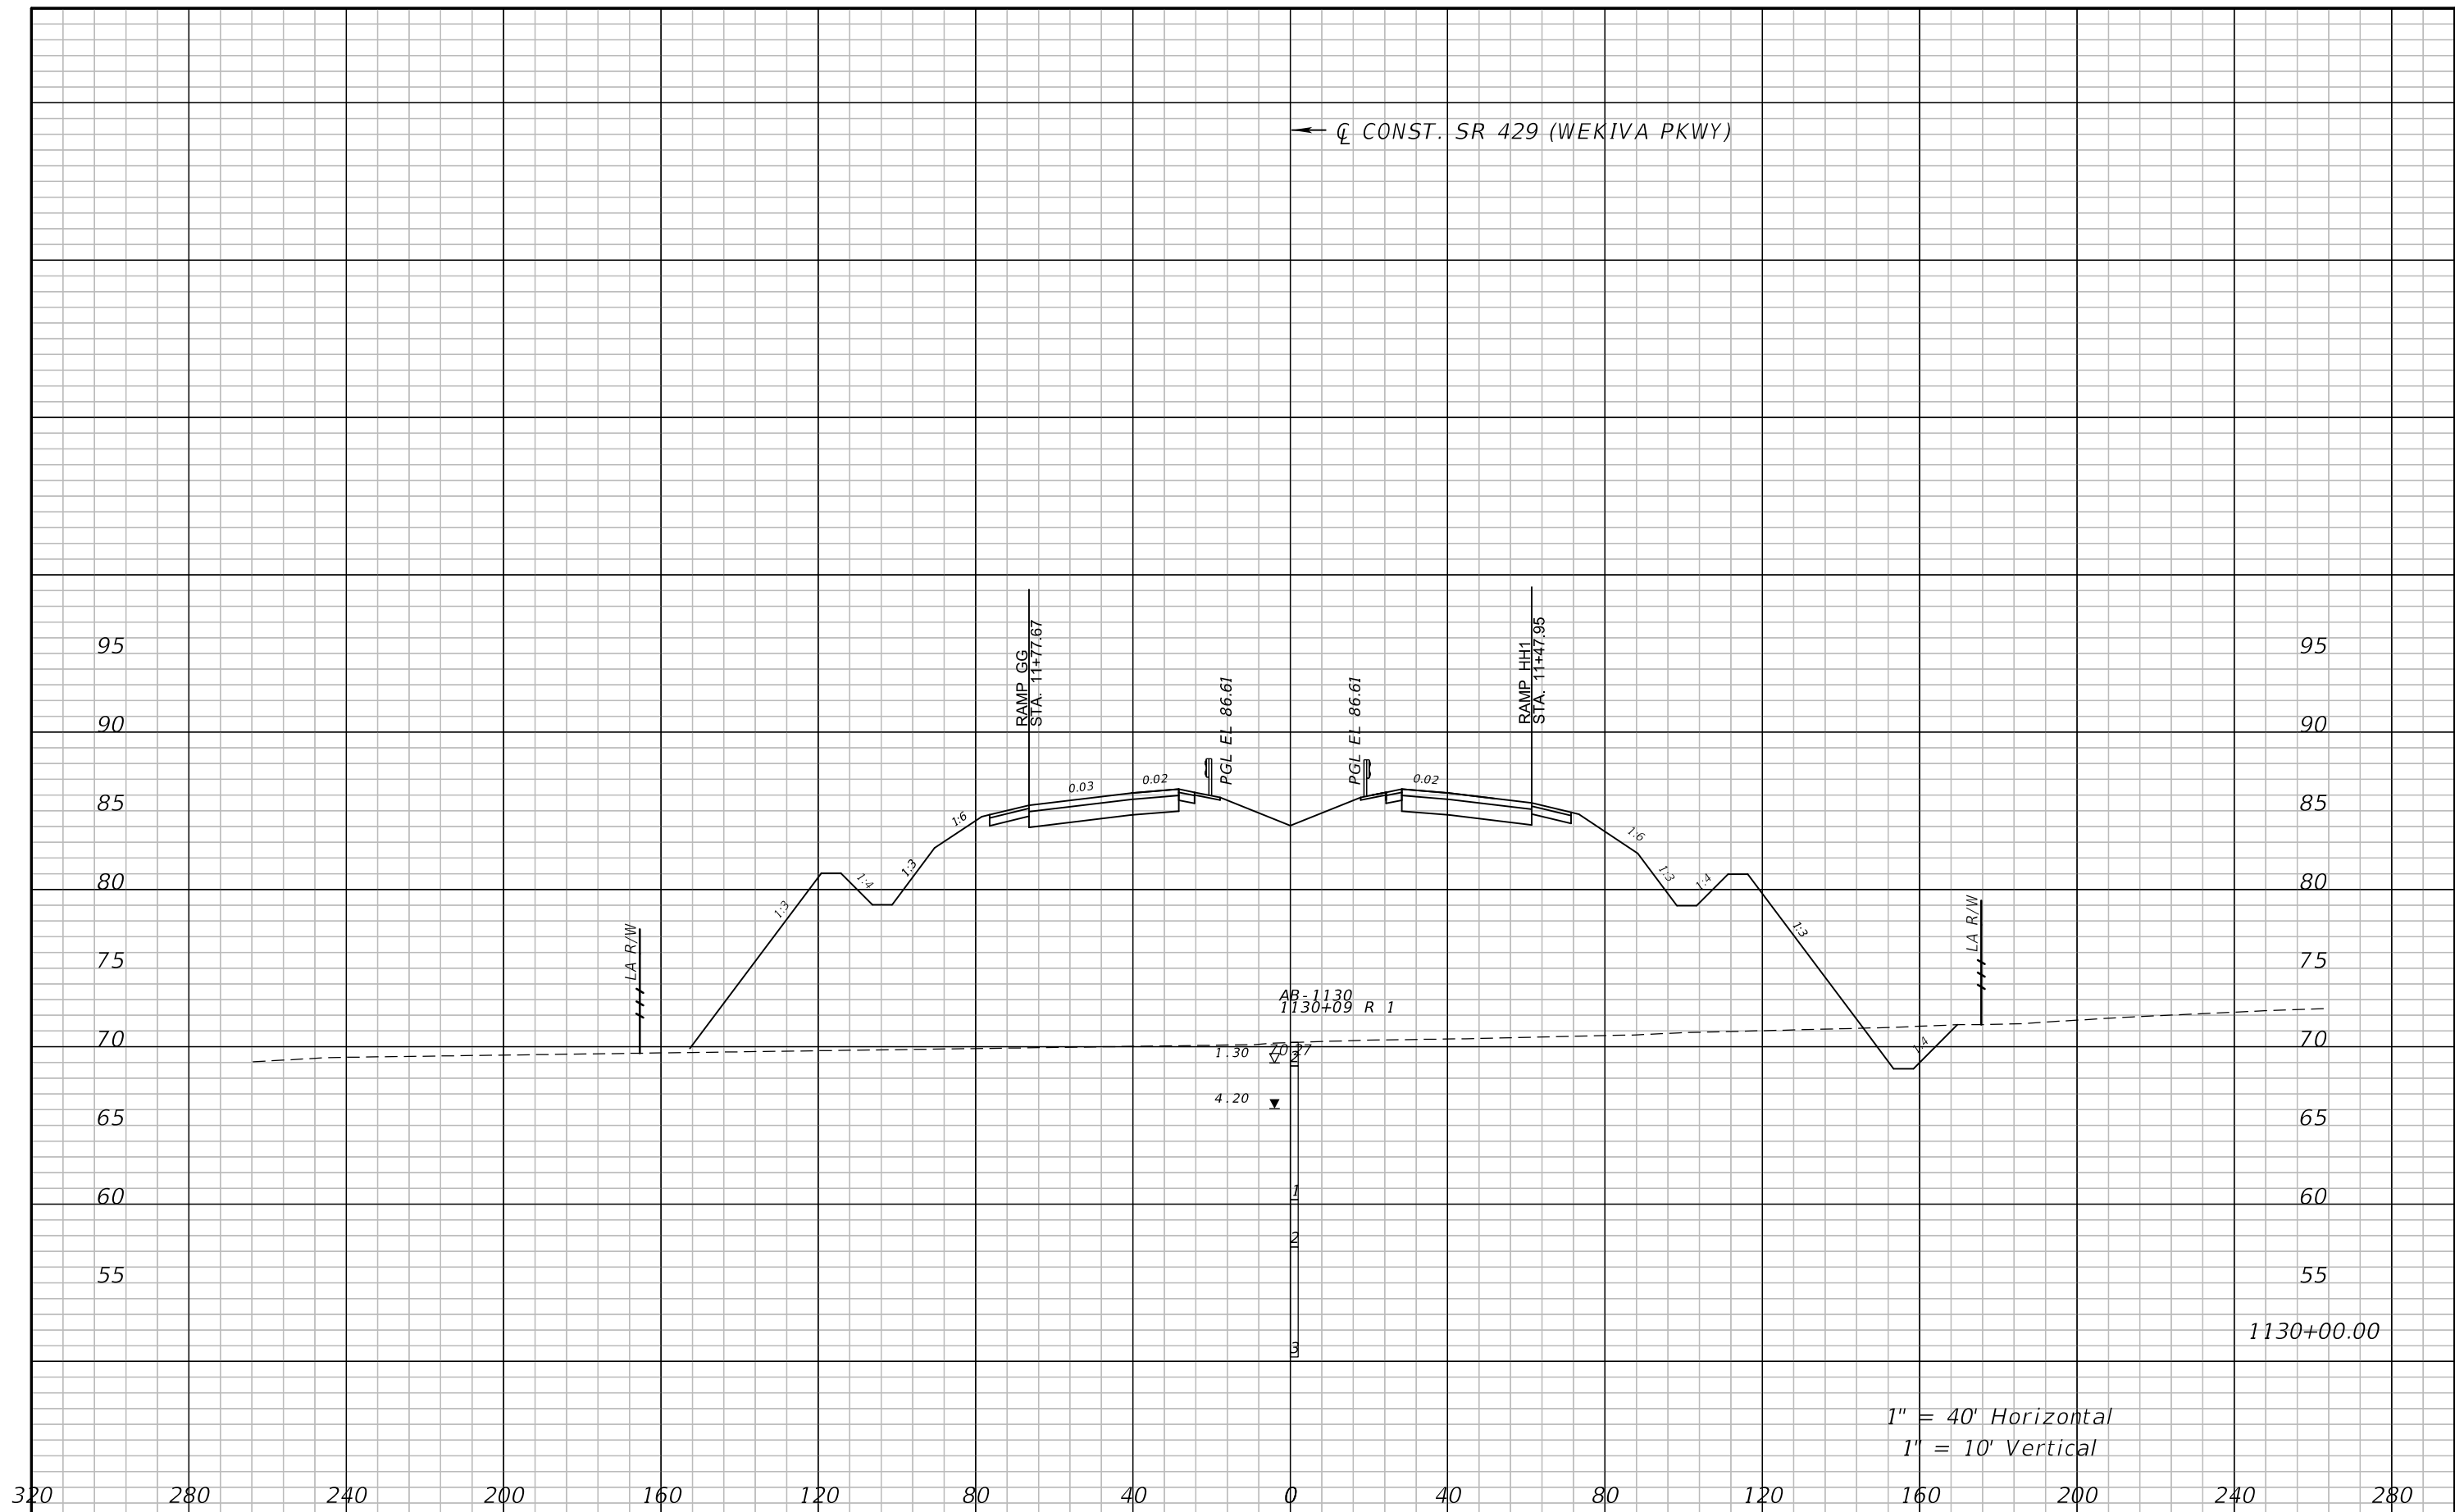

1" = 40' Horizontal  
1" = 10' Vertical

REVISIONS			
DATE	DESCRIPTION	DATE	DESCRIPTION


ATKINS NORTH AMERICA, INC.  
482 S. KELLER ROAD  
ORLANDO, FL 32810  
(407) 647-7275  
CERTIFICATE OF AUTHORIZATION NO.: 24  
WILLIAM A. TERWILLEGER, P.E.  
P.E. NO.: 43427

STATE OF FLORIDA DEPARTMENT OF TRANSPORTATION		
ROAD NO.	COUNTY	FINANCIAL PROJECT ID
SR 429	SEMINOLE	240200-4-52-01

**CROSS SECTIONS**  
**SR 429**

SHEET NO.  
127

← CL CONST. SR 429 (WEKIVA PKWY)

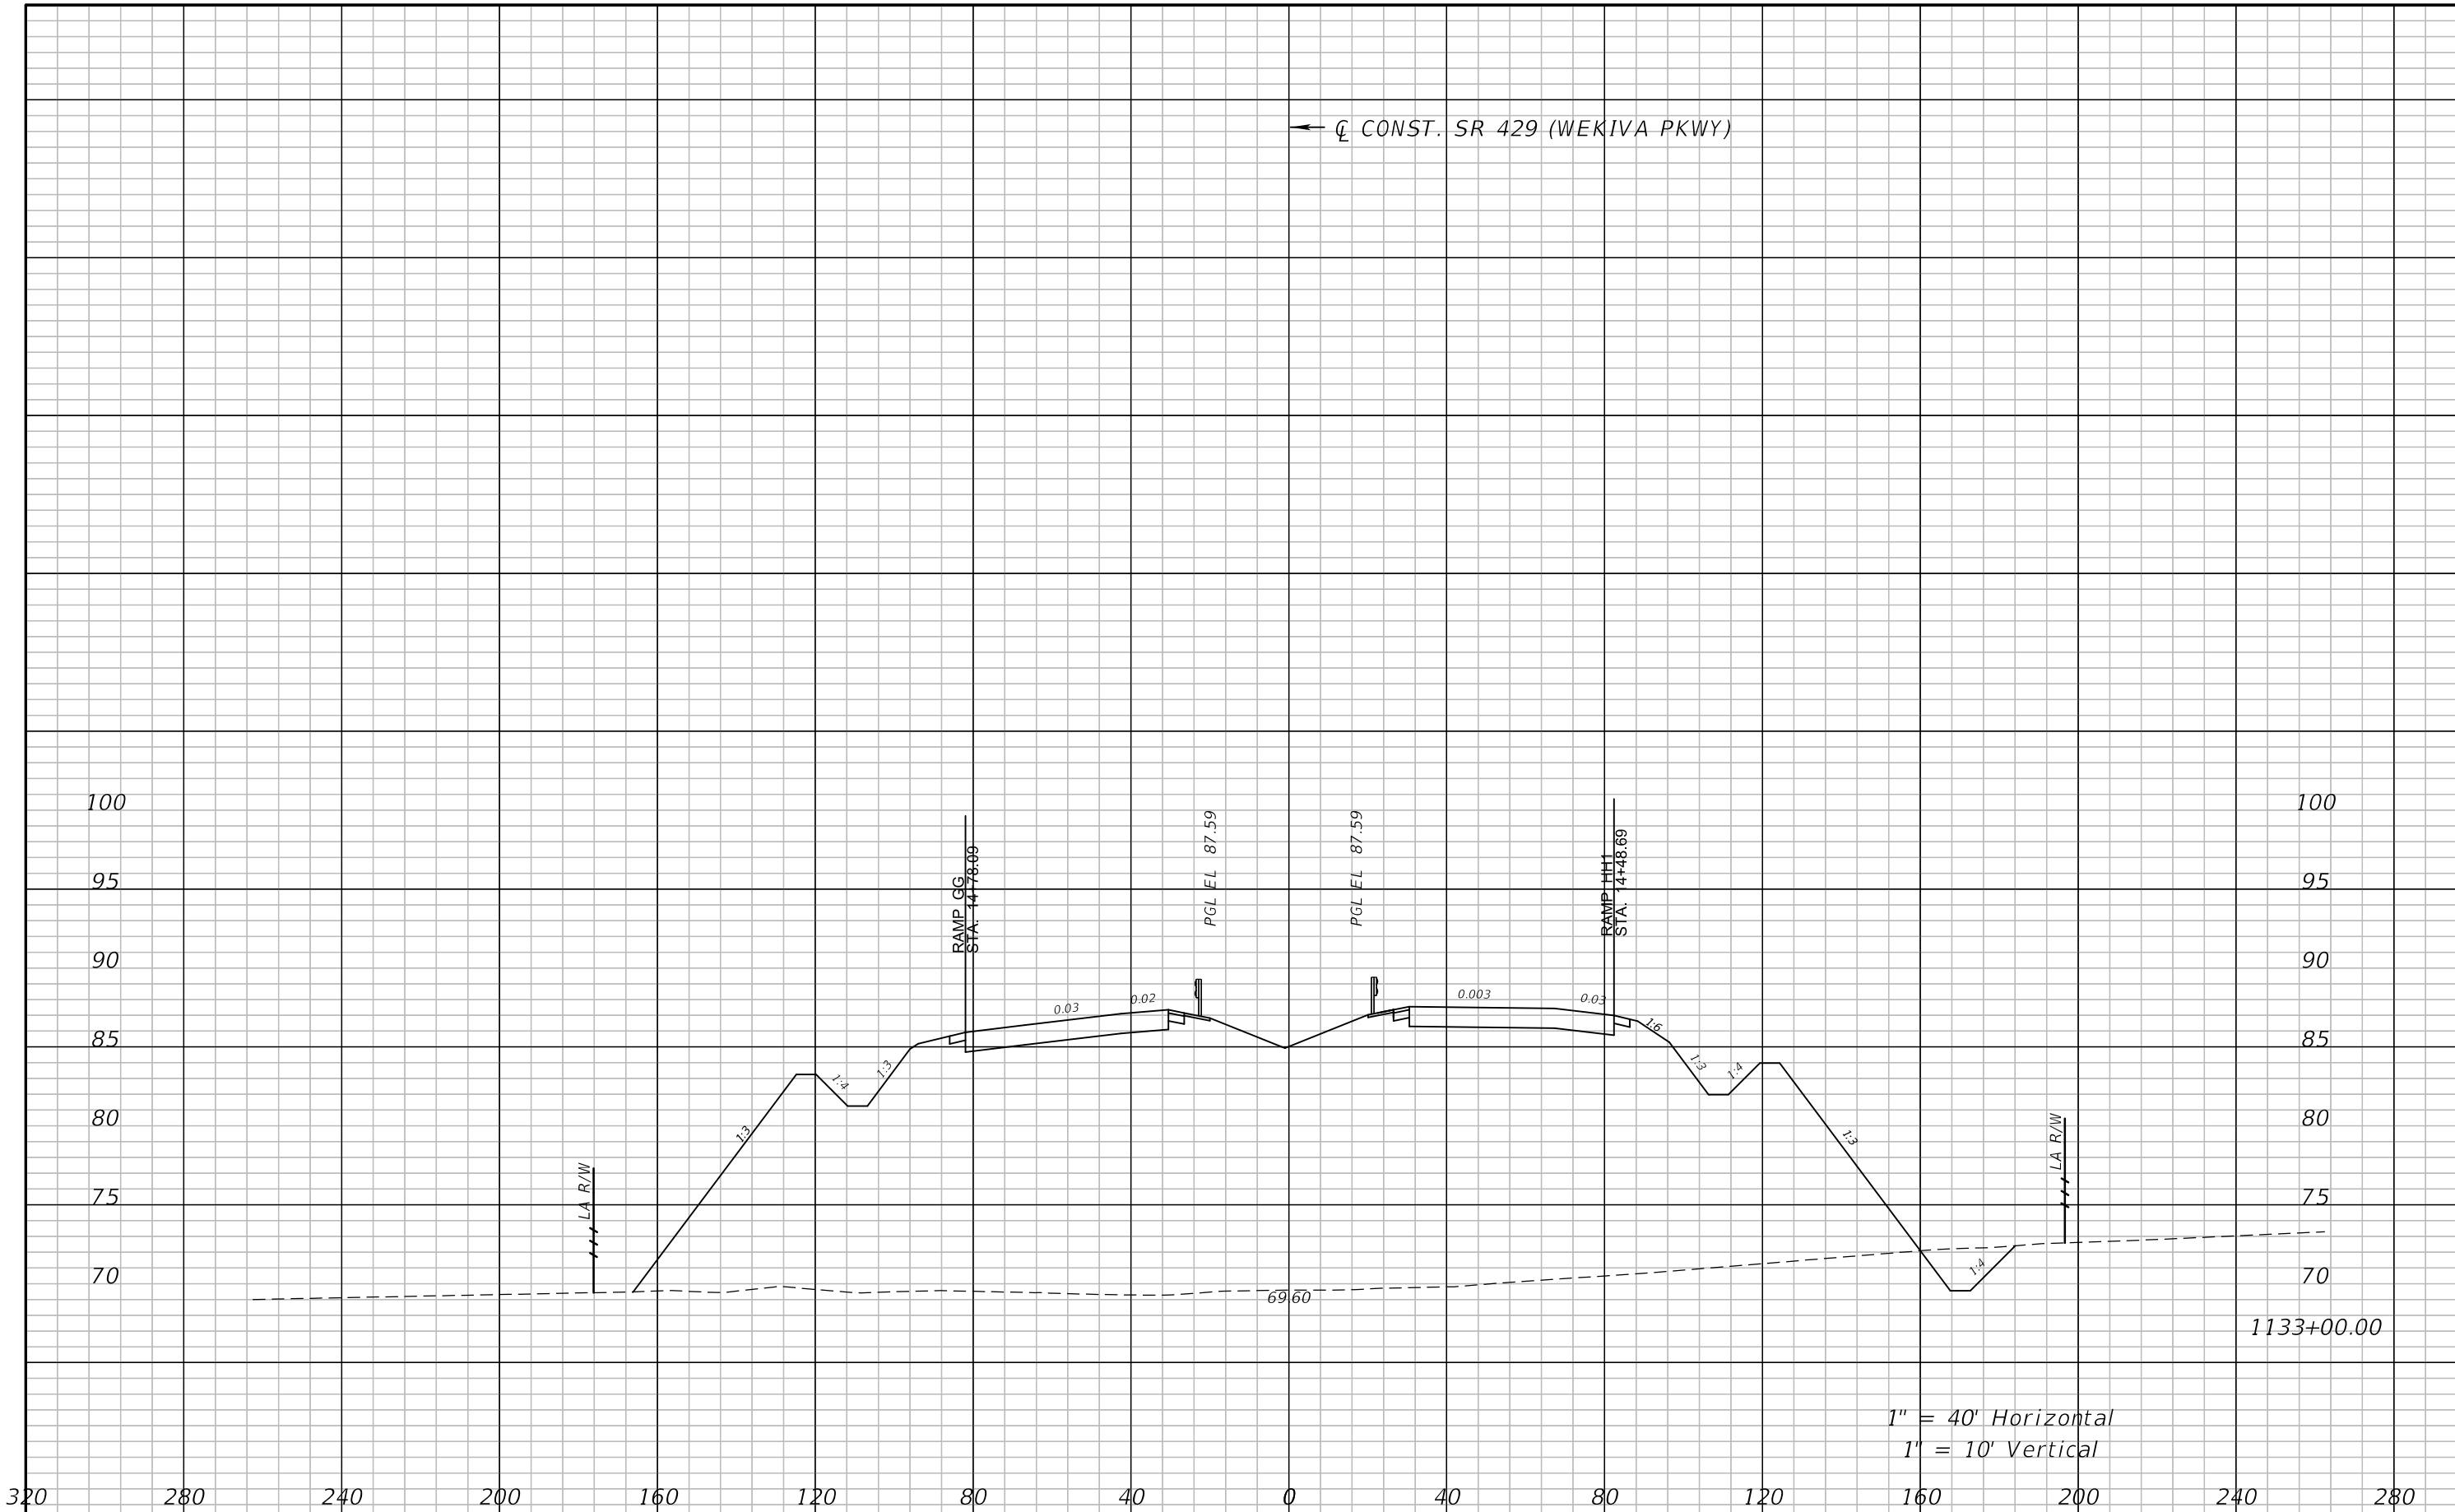

1" = 40' Horizontal  
1" = 10' Vertical

REVISIONS			
DATE	DESCRIPTION	DATE	DESCRIPTION


ATKINS NORTH AMERICA, INC.  
482 S. KELLER ROAD  
ORLANDO, FL 32810  
(407) 647-7275  
CERTIFICATE OF AUTHORIZATION NO.: 24  
WILLIAM A. TERWILLEGER, P.E.  
P.E. NO.: 43427

STATE OF FLORIDA DEPARTMENT OF TRANSPORTATION		
ROAD NO.	COUNTY	FINANCIAL PROJECT ID
SR 429	SEMINOLE	240200-4-52-01

**CROSS SECTIONS**  
**SR 429**

SHEET  
NO.  
128


← CL CONST. SR 429 (WEKIVA PKWY)

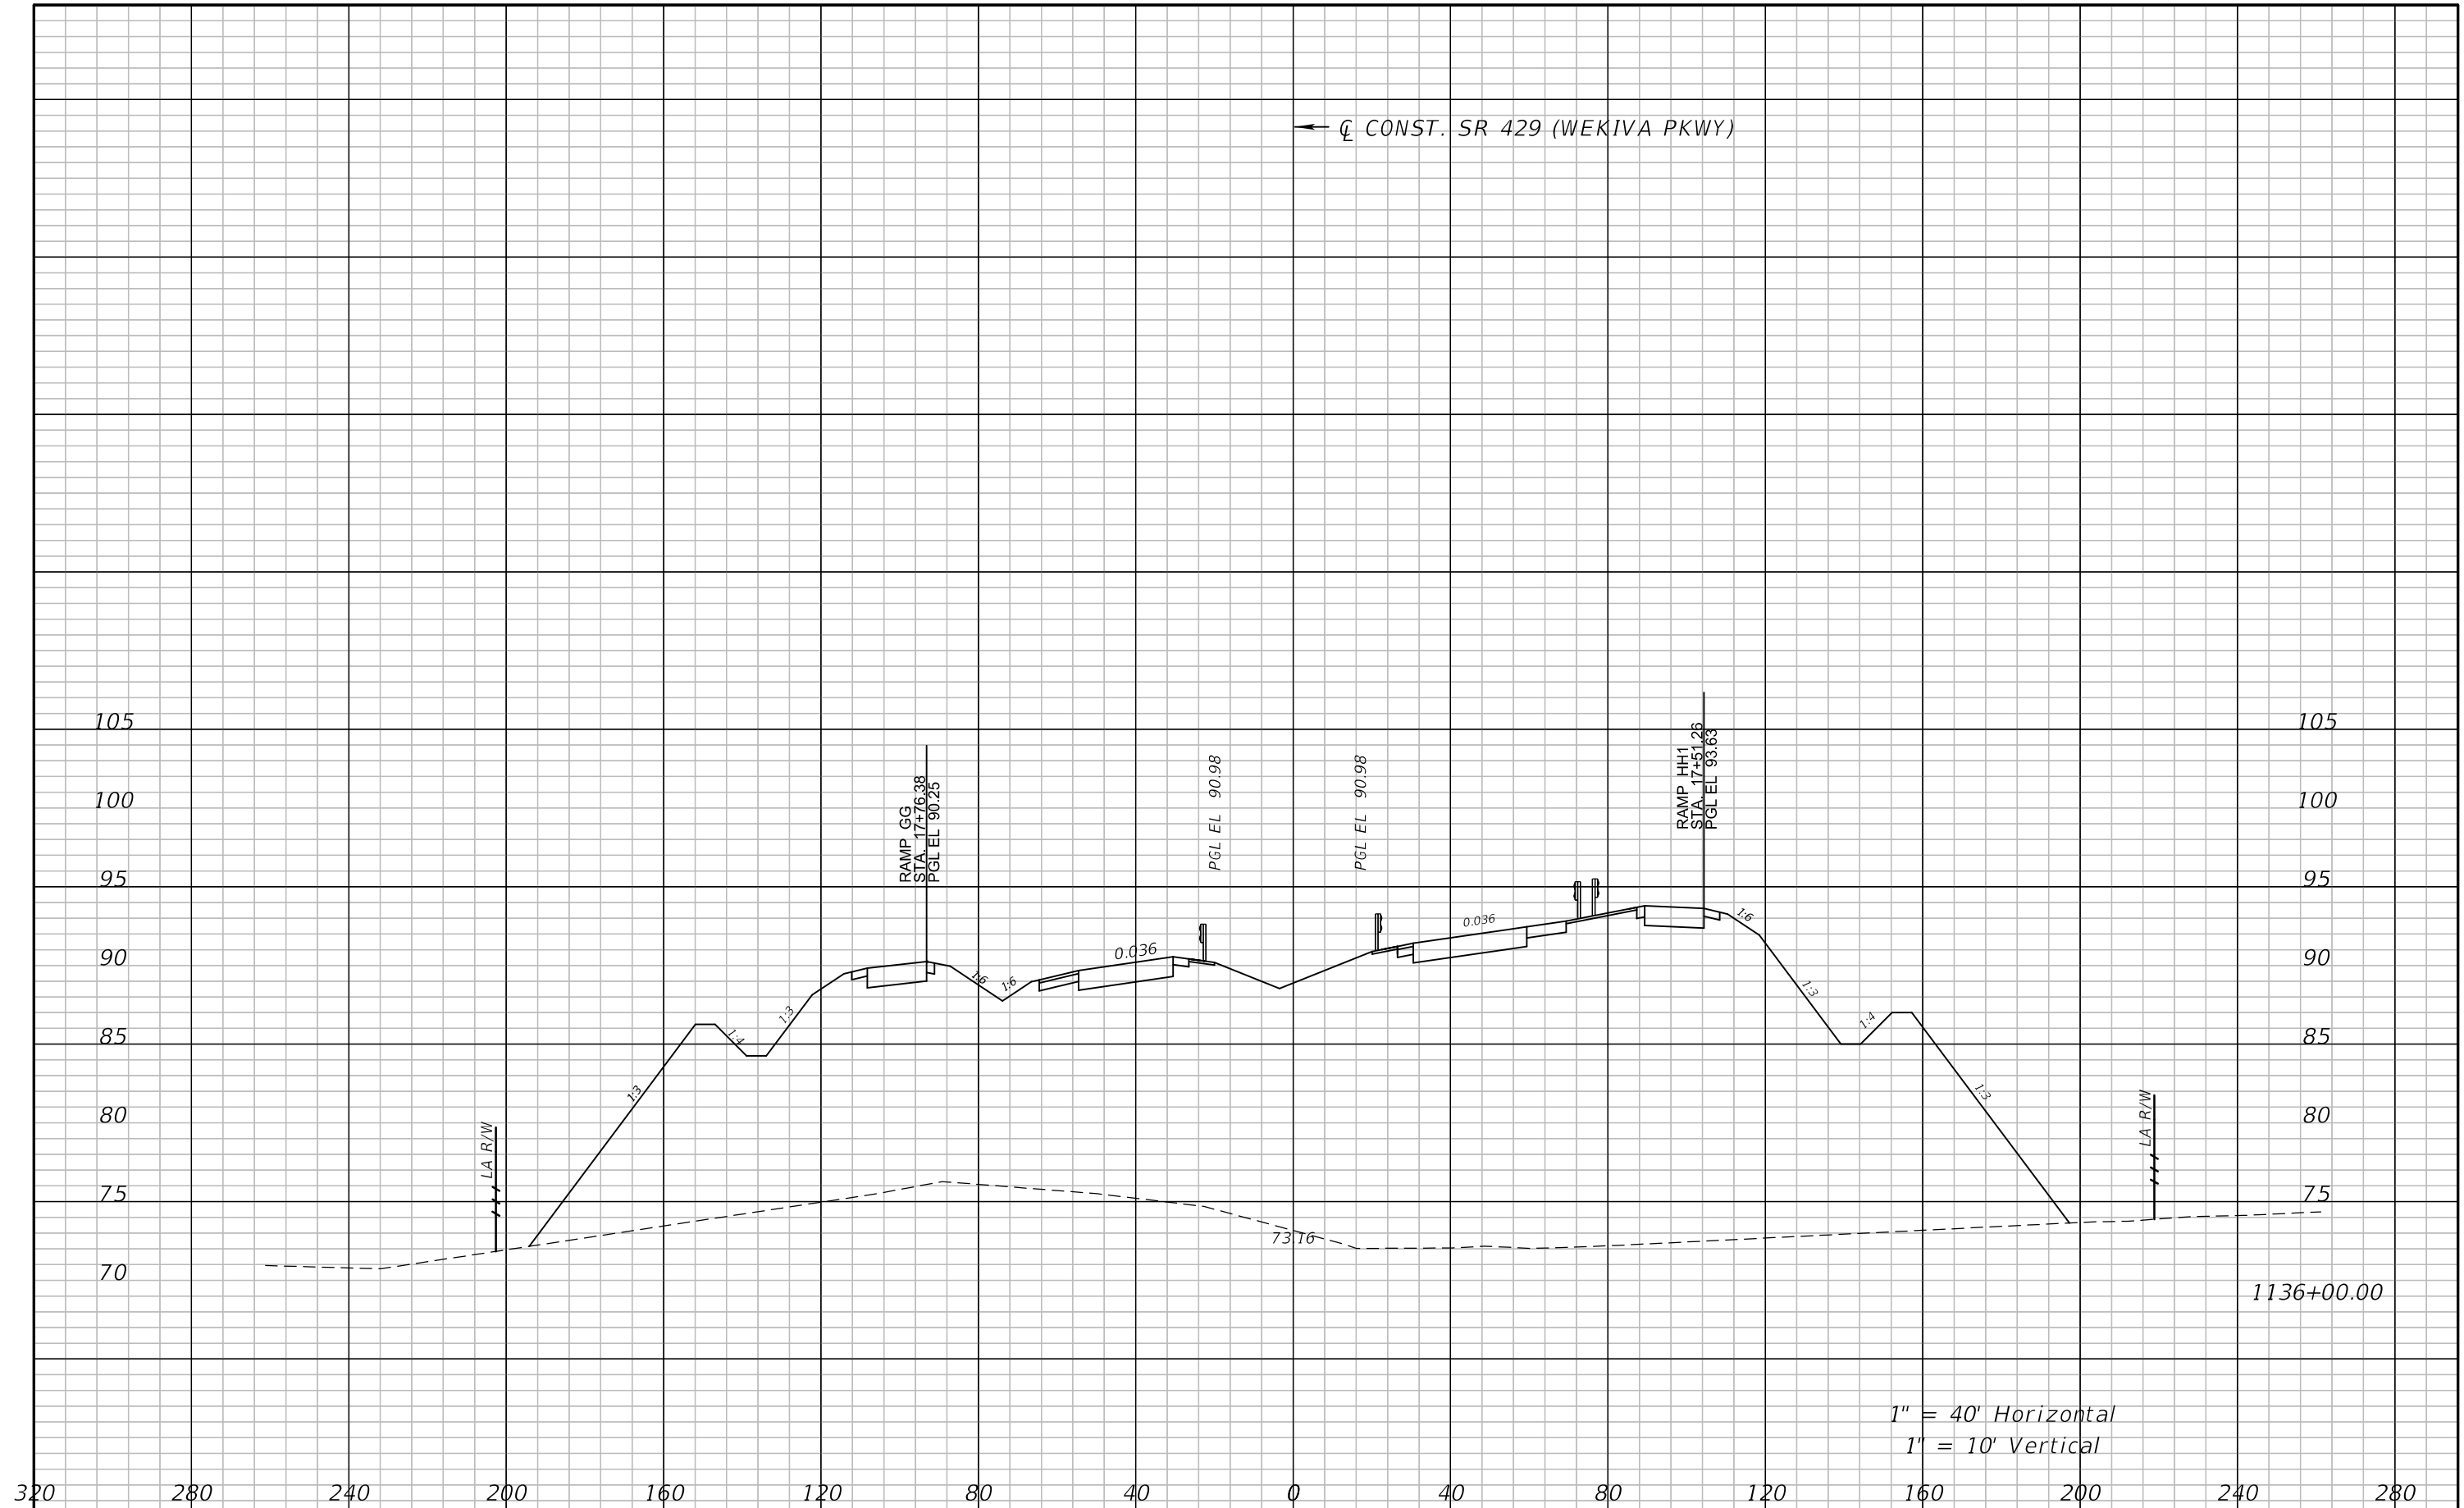

1" = 40' Horizontal  
1" = 10' Vertical

REVISIONS				ATKINS NORTH AMERICA, INC. 482 S. KELLER ROAD ORLANDO, FL 32810 (407) 647-7275 CERTIFICATE OF AUTHORIZATION NO.: 24 WILLIAM A. TERWILLEGER, P.E. P.E. NO.: 43427	STATE OF FLORIDA DEPARTMENT OF TRANSPORTATION			CROSS SECTIONS SR 429	SHEET NO. 129
DATE	DESCRIPTION	DATE	DESCRIPTION		ROAD NO.	COUNTY	FINANCIAL PROJECT ID		
					SR 429	SEMINOLE	240200-4-52-01		



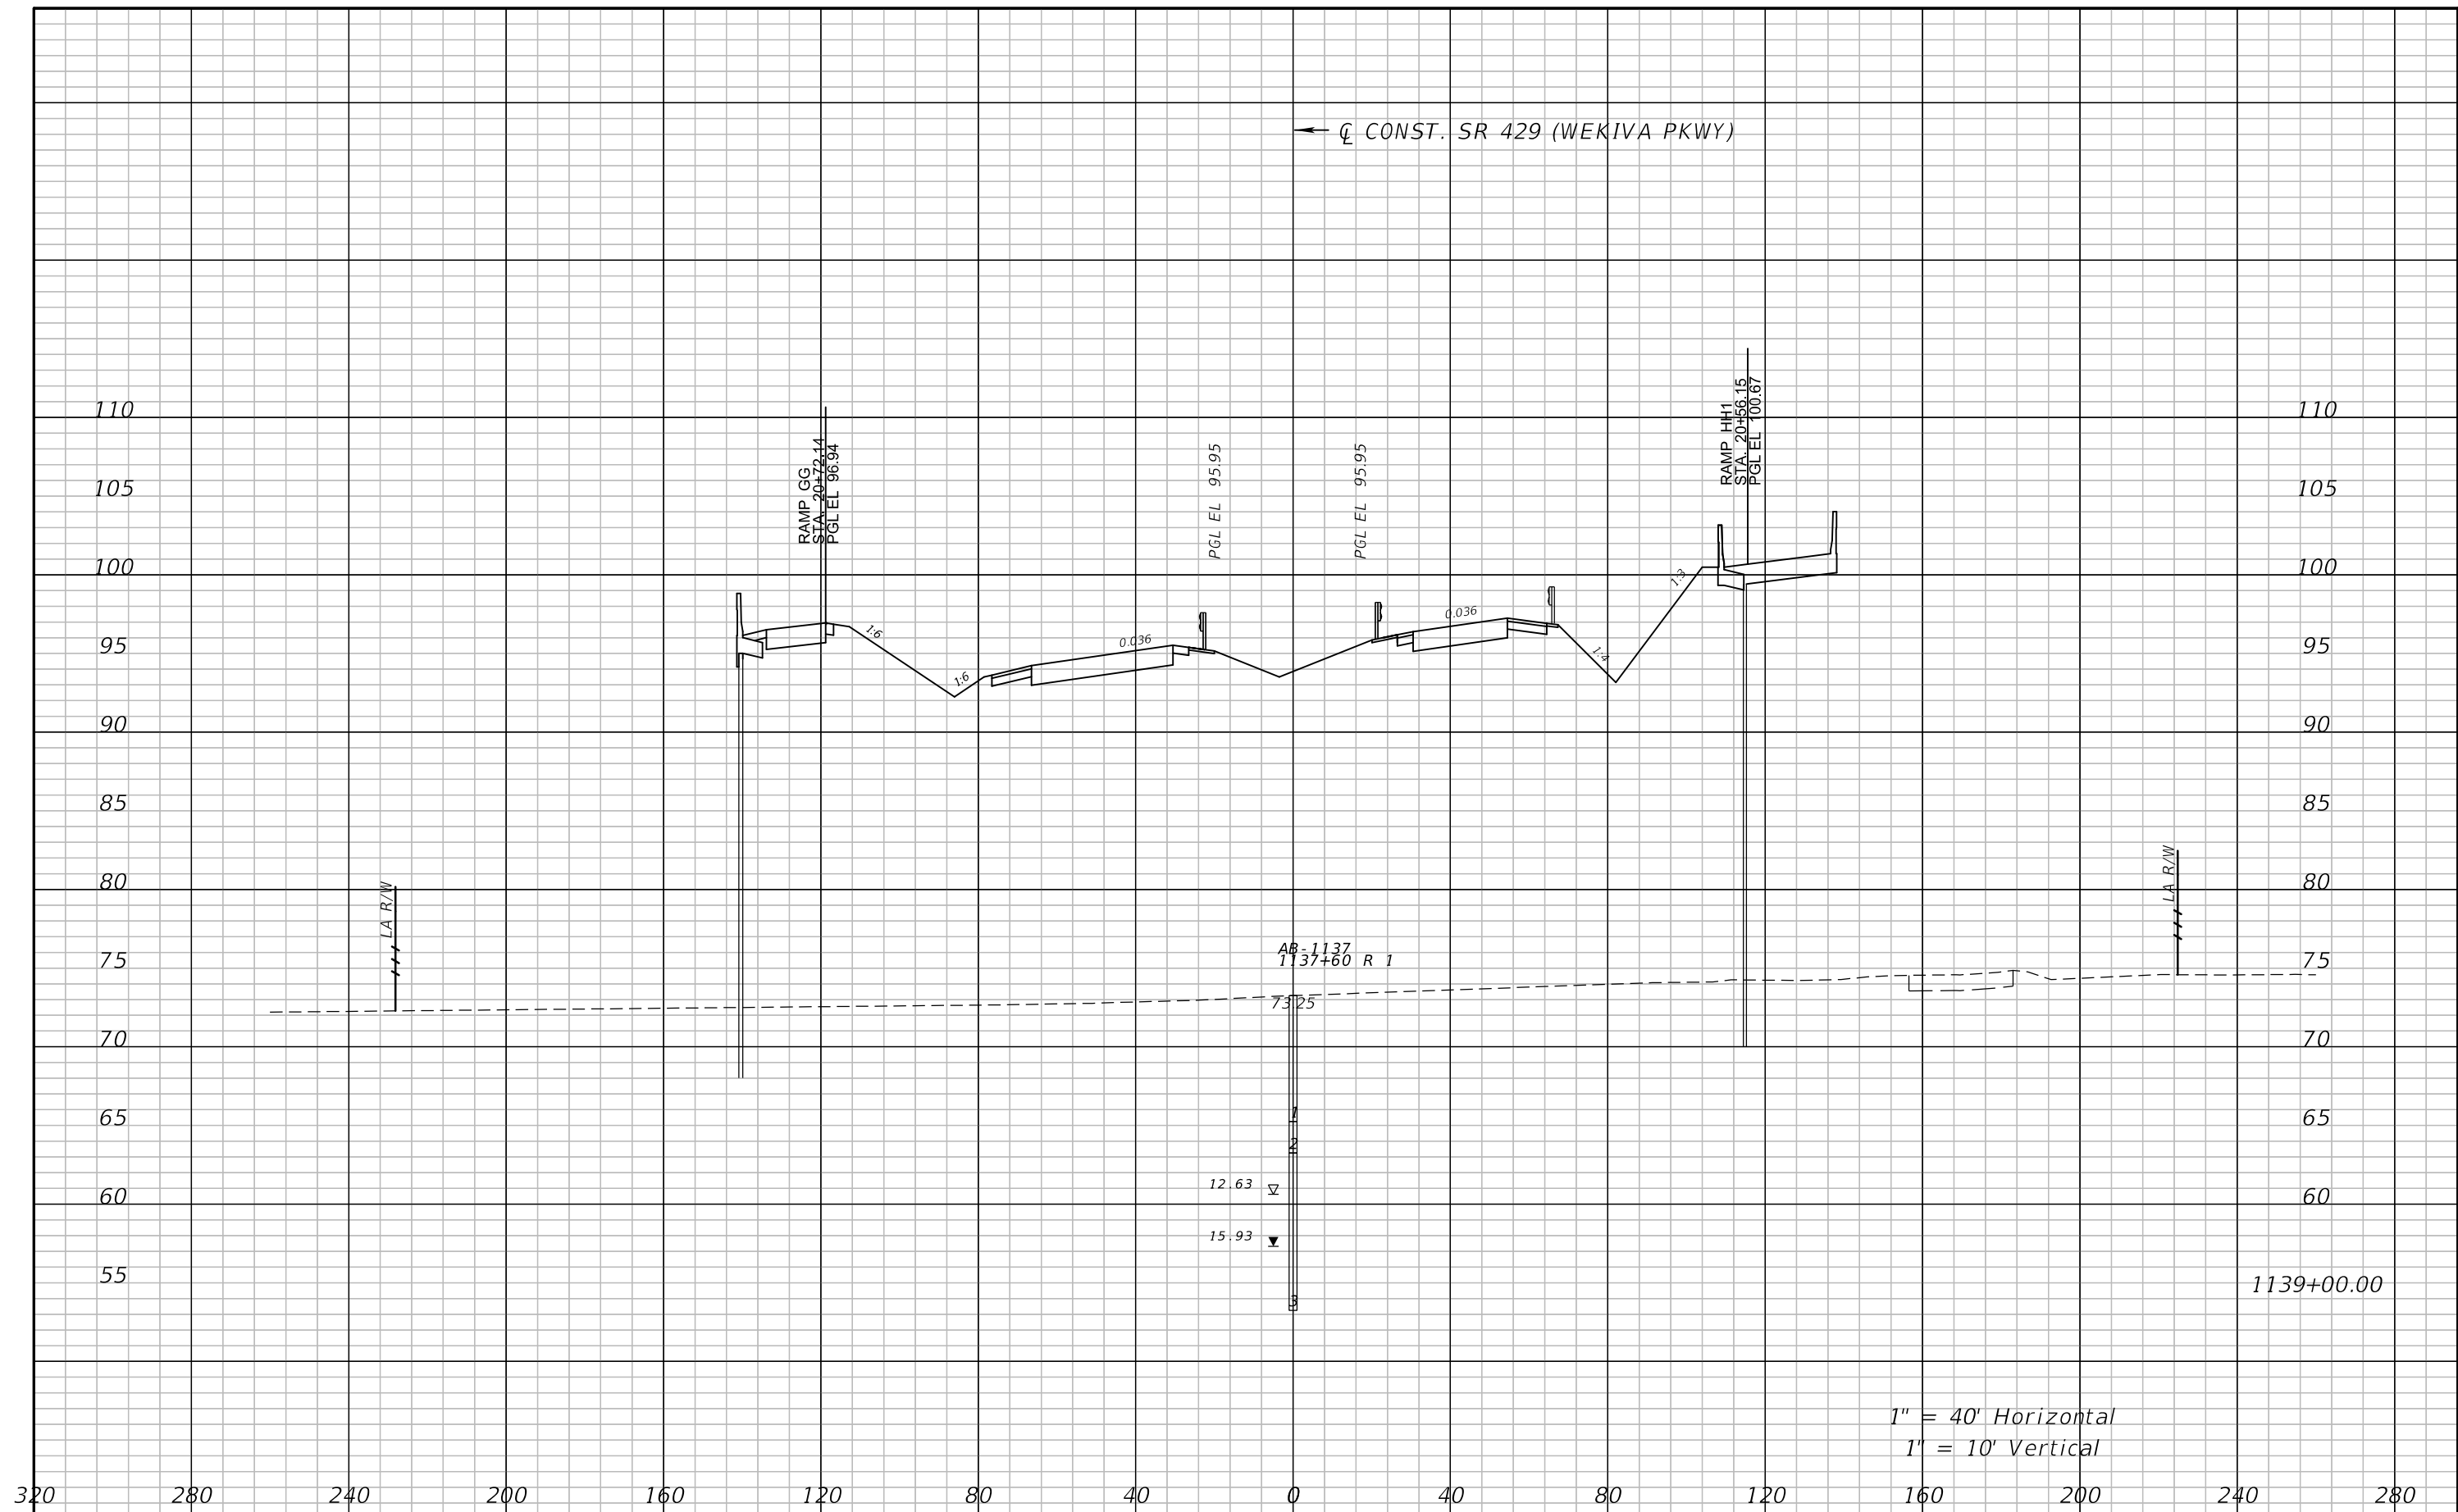


REVISIONS			
DATE	DESCRIPTION	DATE	DESCRIPTION

ATKINS NORTH AMERICA, INC.  
 482 S. KELLER ROAD  
 ORLANDO, FL 32810  
 (407) 647-7275  
 CERTIFICATE OF AUTHORIZATION NO.: 24  
 WILLIAM A. TERWILLEGER, P.E.  
 P.E. NO.: 43427

STATE OF FLORIDA DEPARTMENT OF TRANSPORTATION		
ROAD NO.	COUNTY	FINANCIAL PROJECT ID
SR 429	SEMINOLE	240200-4-52-01

**CROSS SECTIONS**  
**SR 429**

SHEET NO.  
130

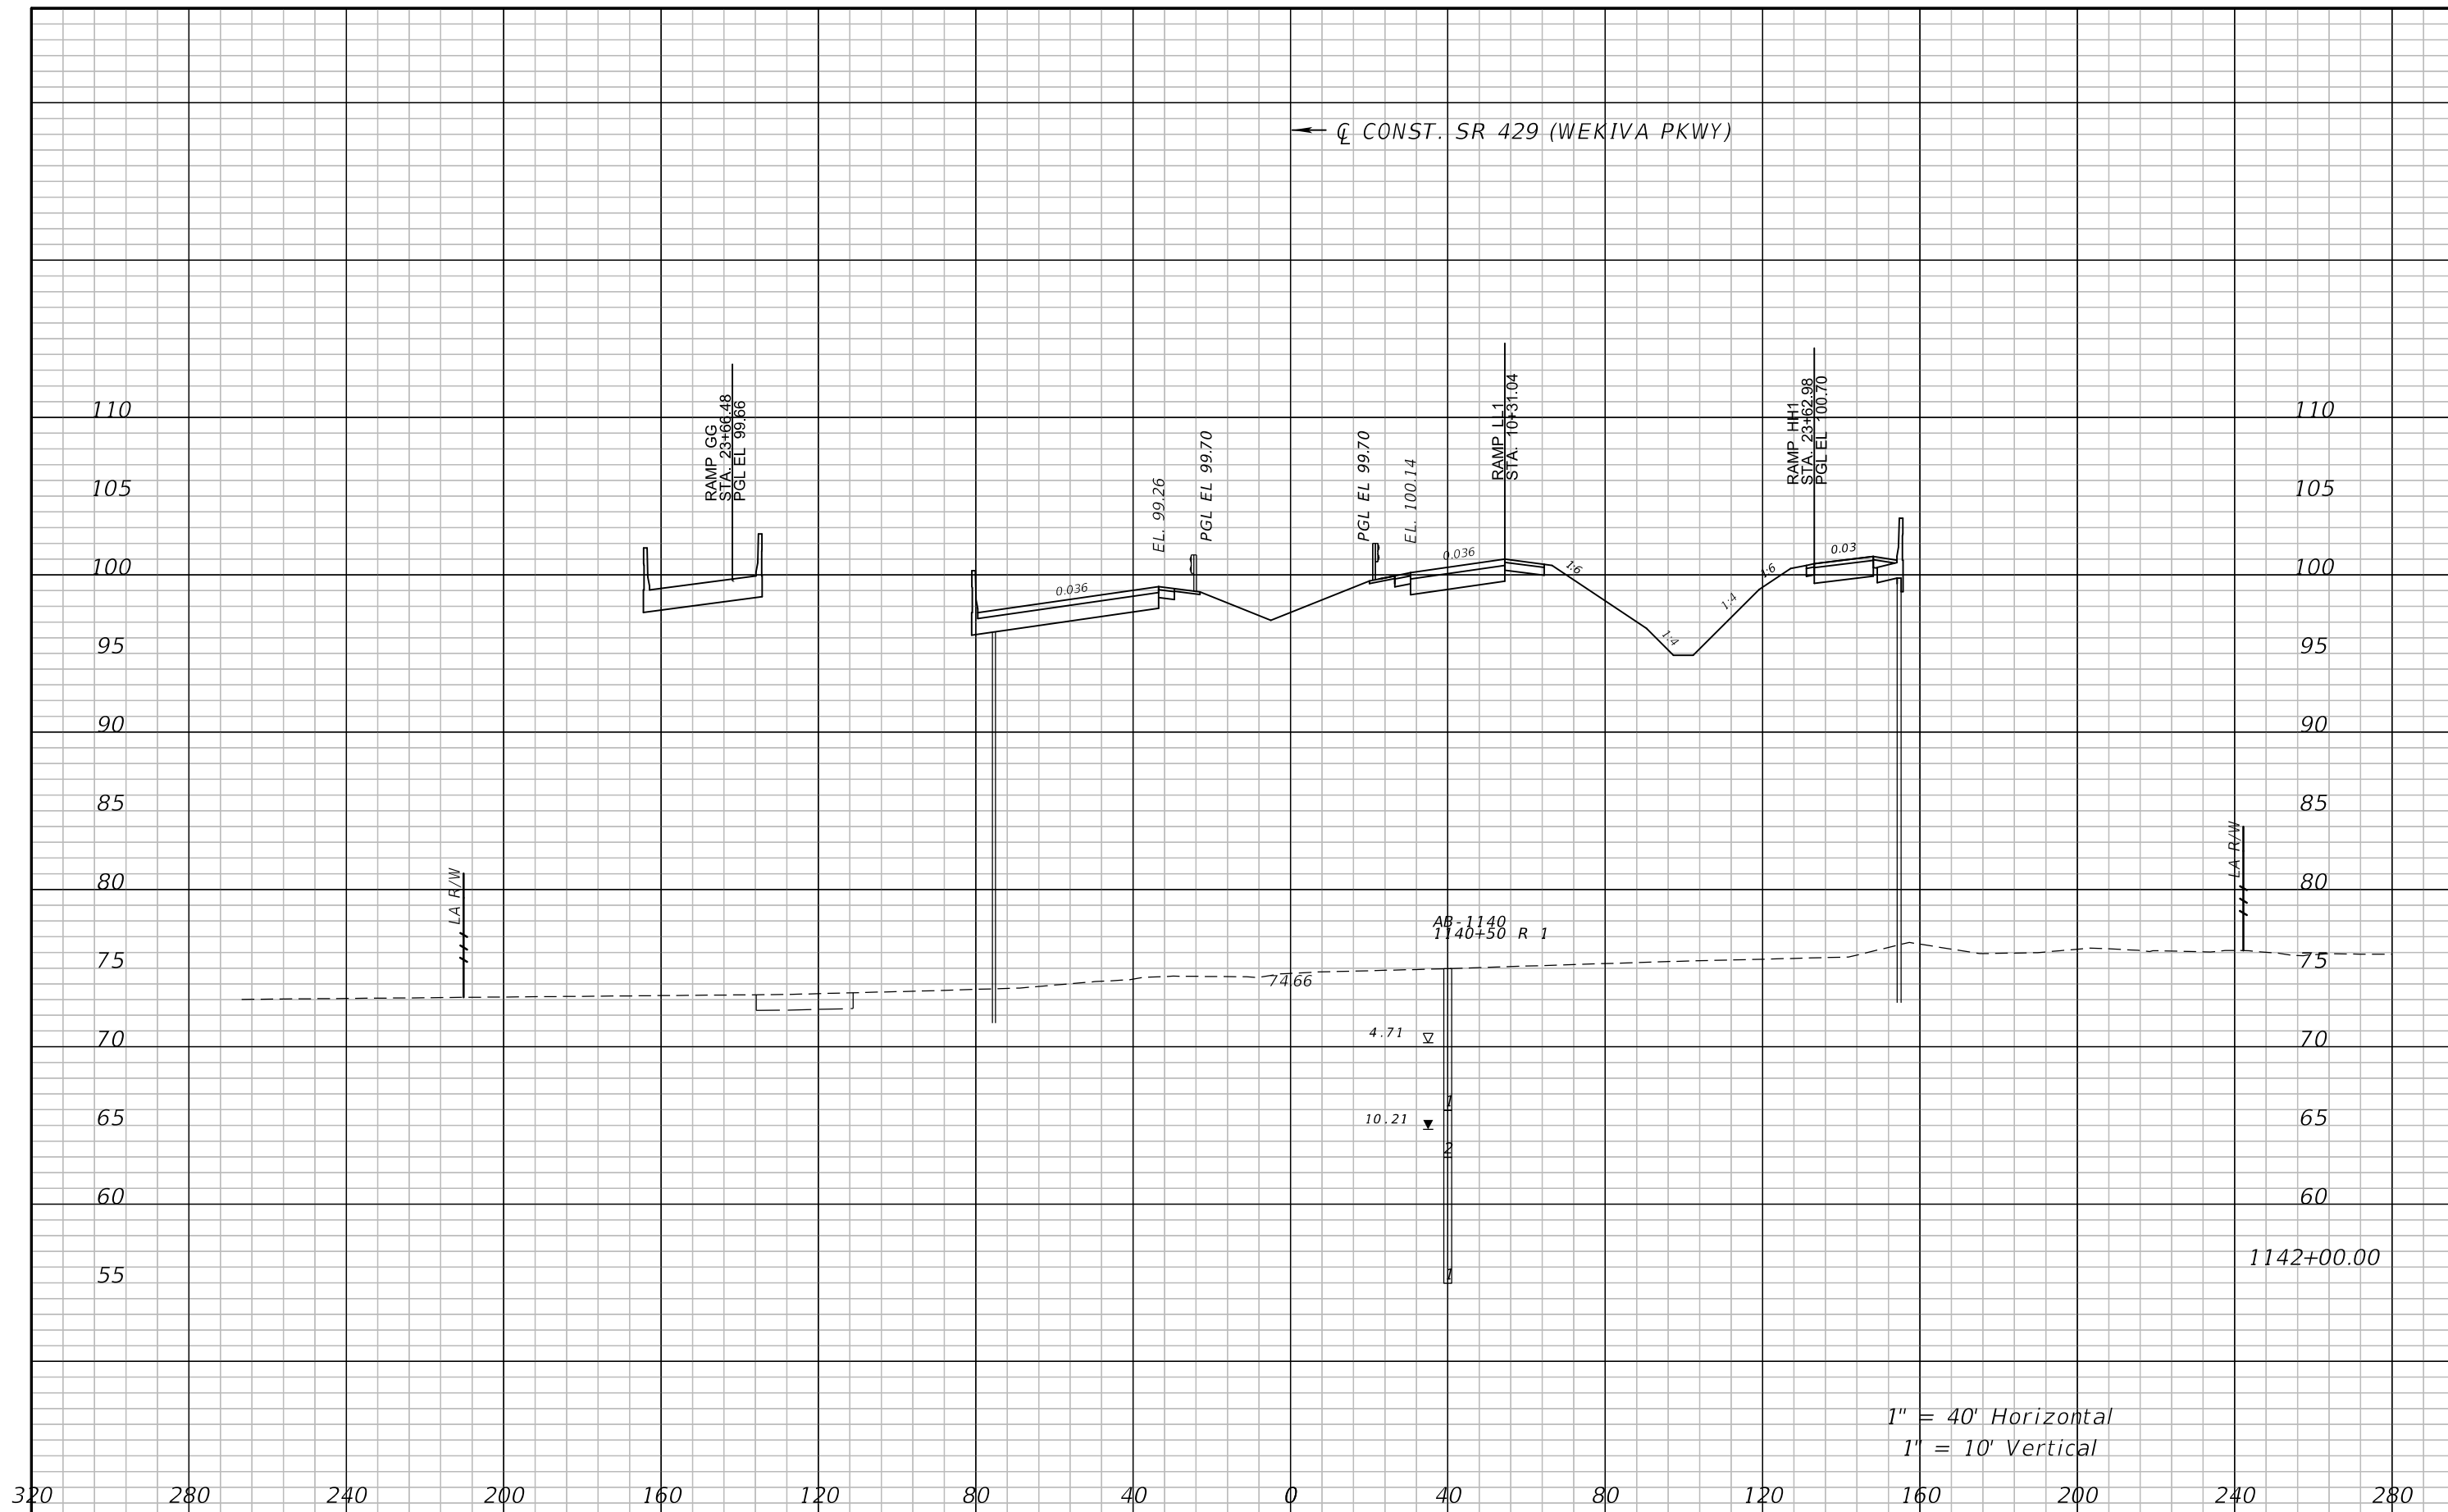

1" = 40' Horizontal  
1" = 10' Vertical


REVISIONS			
DATE	DESCRIPTION	DATE	DESCRIPTION

ATKINS NORTH AMERICA, INC.  
482 S. KELLER ROAD  
ORLANDO, FL 32810  
(407) 647-7275  
CERTIFICATE OF AUTHORIZATION NO.: 24  
WILLIAM A. TERWILLEGER, P.E.  
P.E. NO.: 43427

STATE OF FLORIDA DEPARTMENT OF TRANSPORTATION		
ROAD NO.	COUNTY	FINANCIAL PROJECT ID
SR 429	SEMINOLE	240200-4-52-01

**CROSS SECTIONS**  
**SR 429**

SHEET NO.  
131

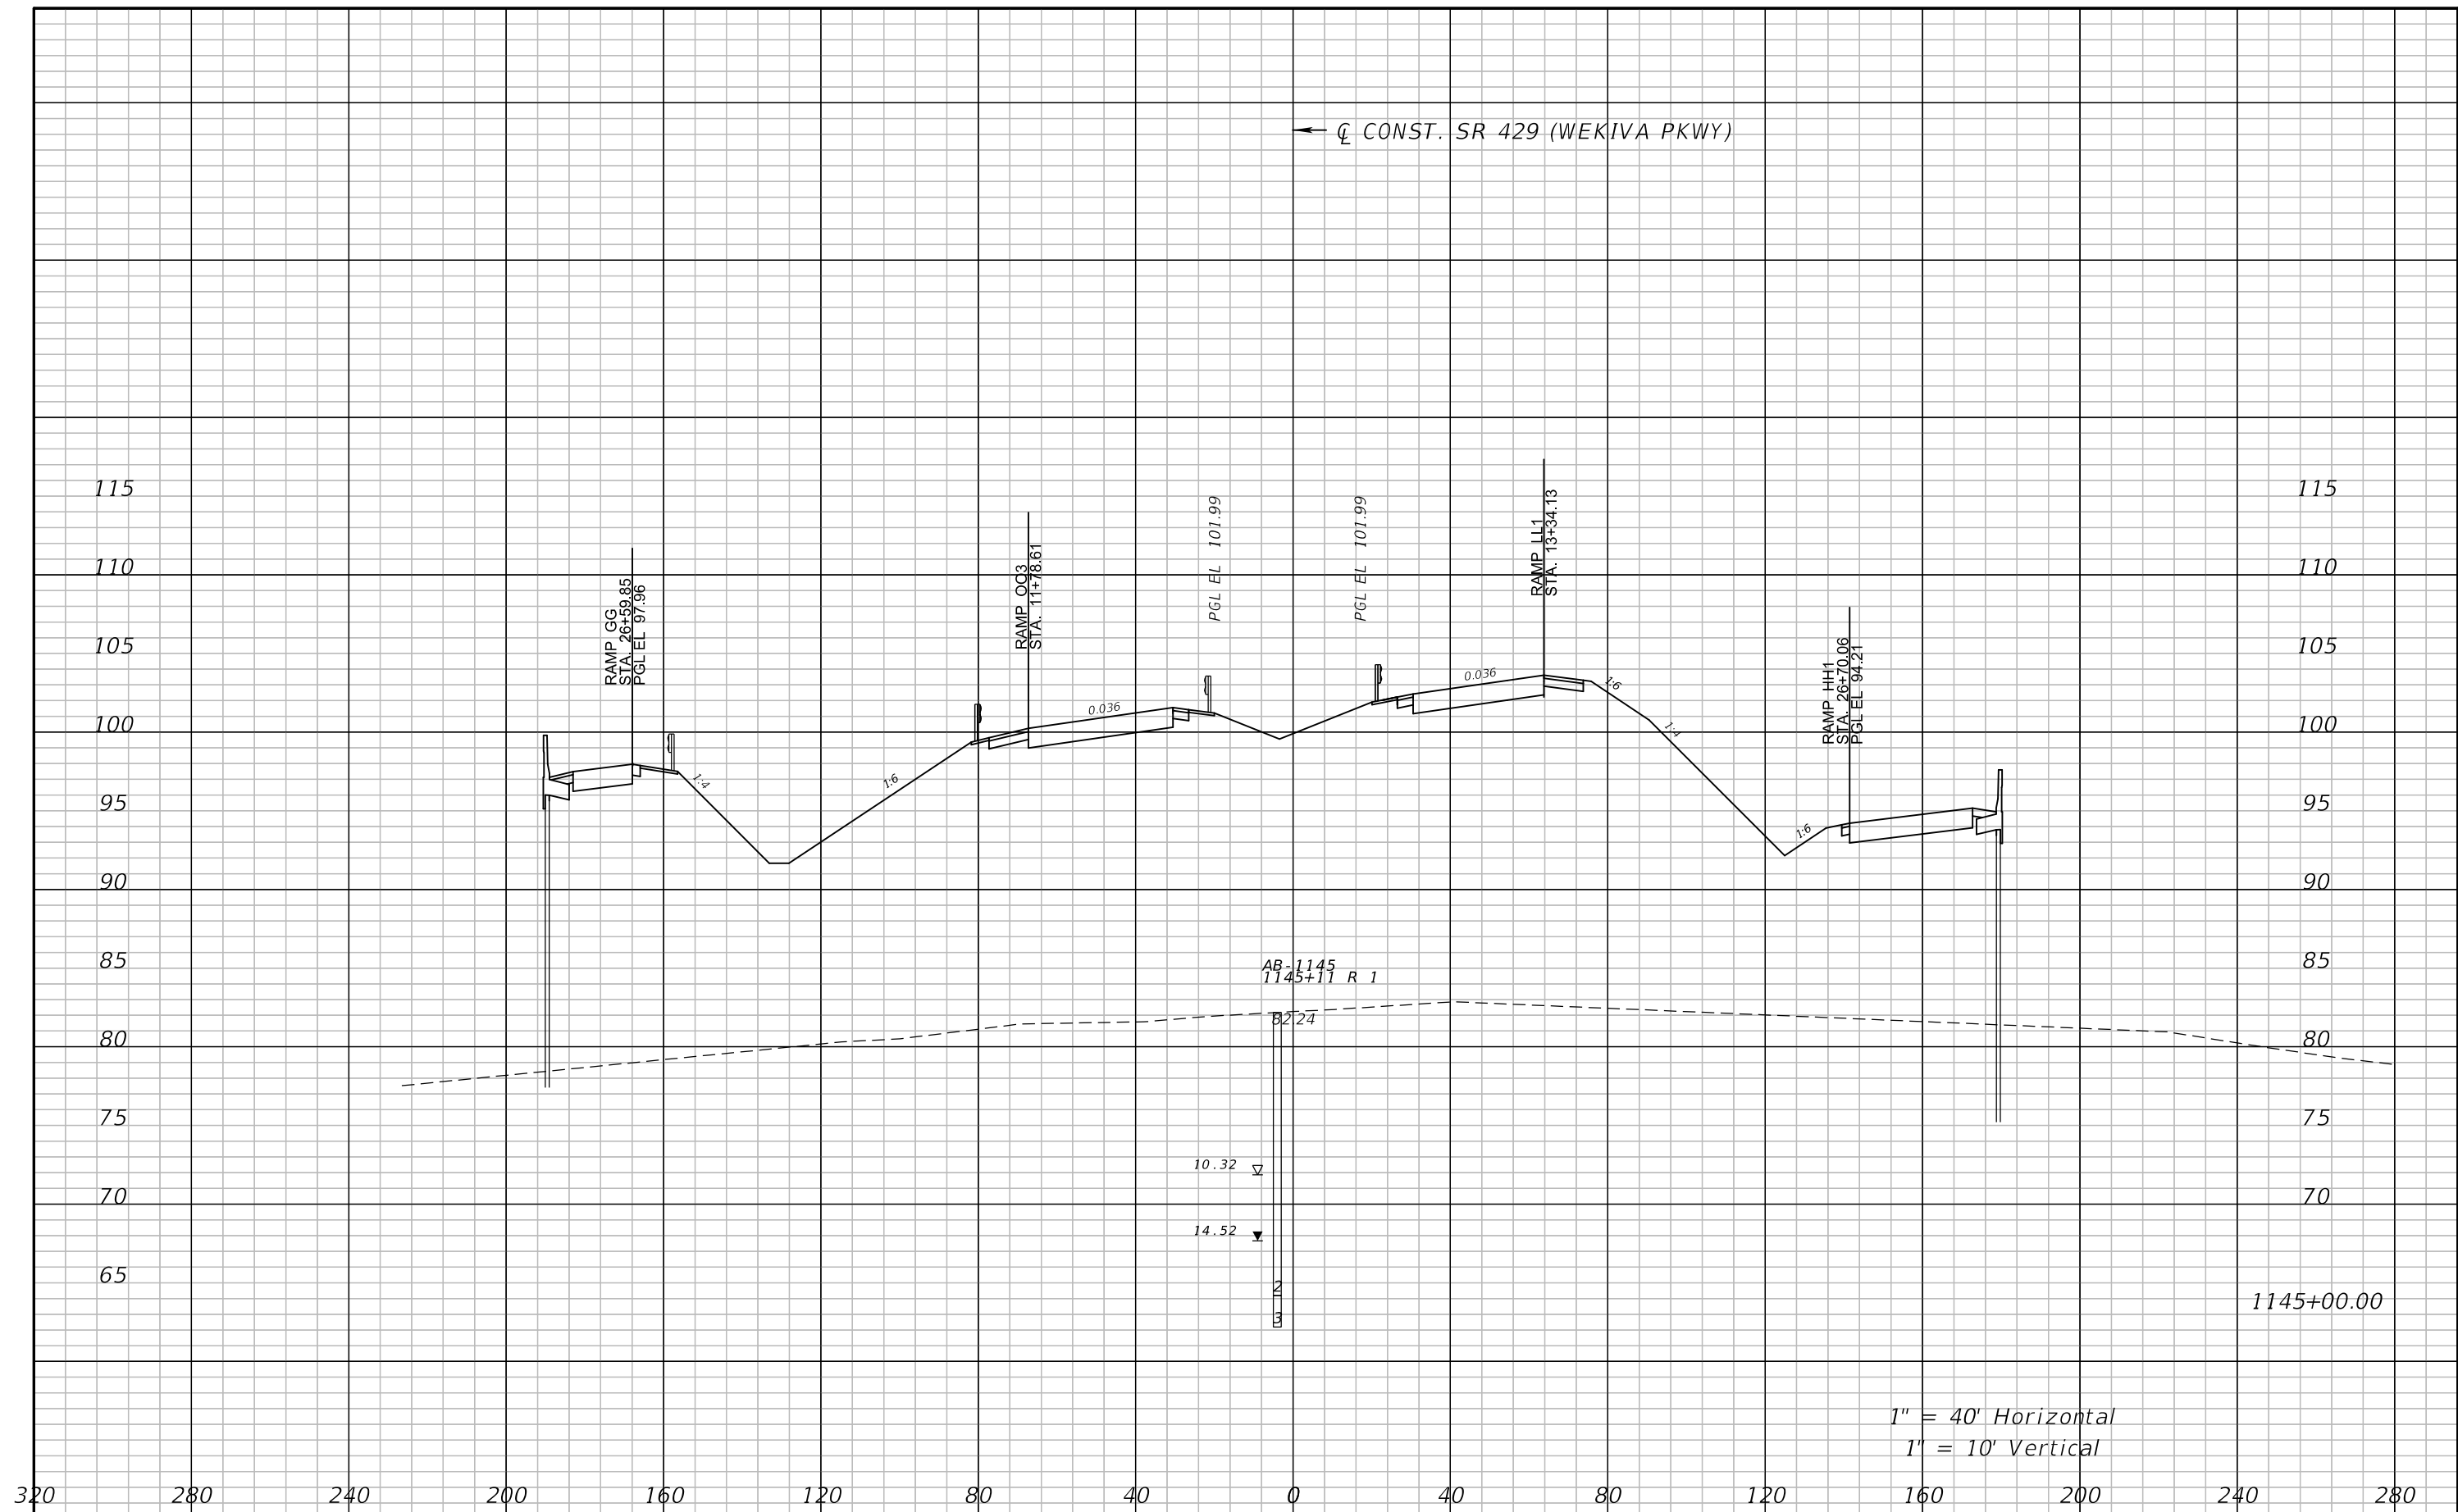

REVISIONS			
DATE	DESCRIPTION	DATE	DESCRIPTION


ATKINS NORTH AMERICA, INC.  
482 S. KELLER ROAD  
ORLANDO, FL 32810  
(407) 647-7275  
CERTIFICATE OF AUTHORIZATION NO.: 24  
WILLIAM A. TERWILLEGGER, P.E.  
P.E. NO.: 43427

STATE OF FLORIDA DEPARTMENT OF TRANSPORTATION		
ROAD NO.	COUNTY	FINANCIAL PROJECT ID
SR 429	SEMINOLE	240200-4-52-01

**CROSS SECTIONS**  
**SR 429**

SHEET NO.  
132

← C CONST. SR 429 (WEKIVA PKWY)

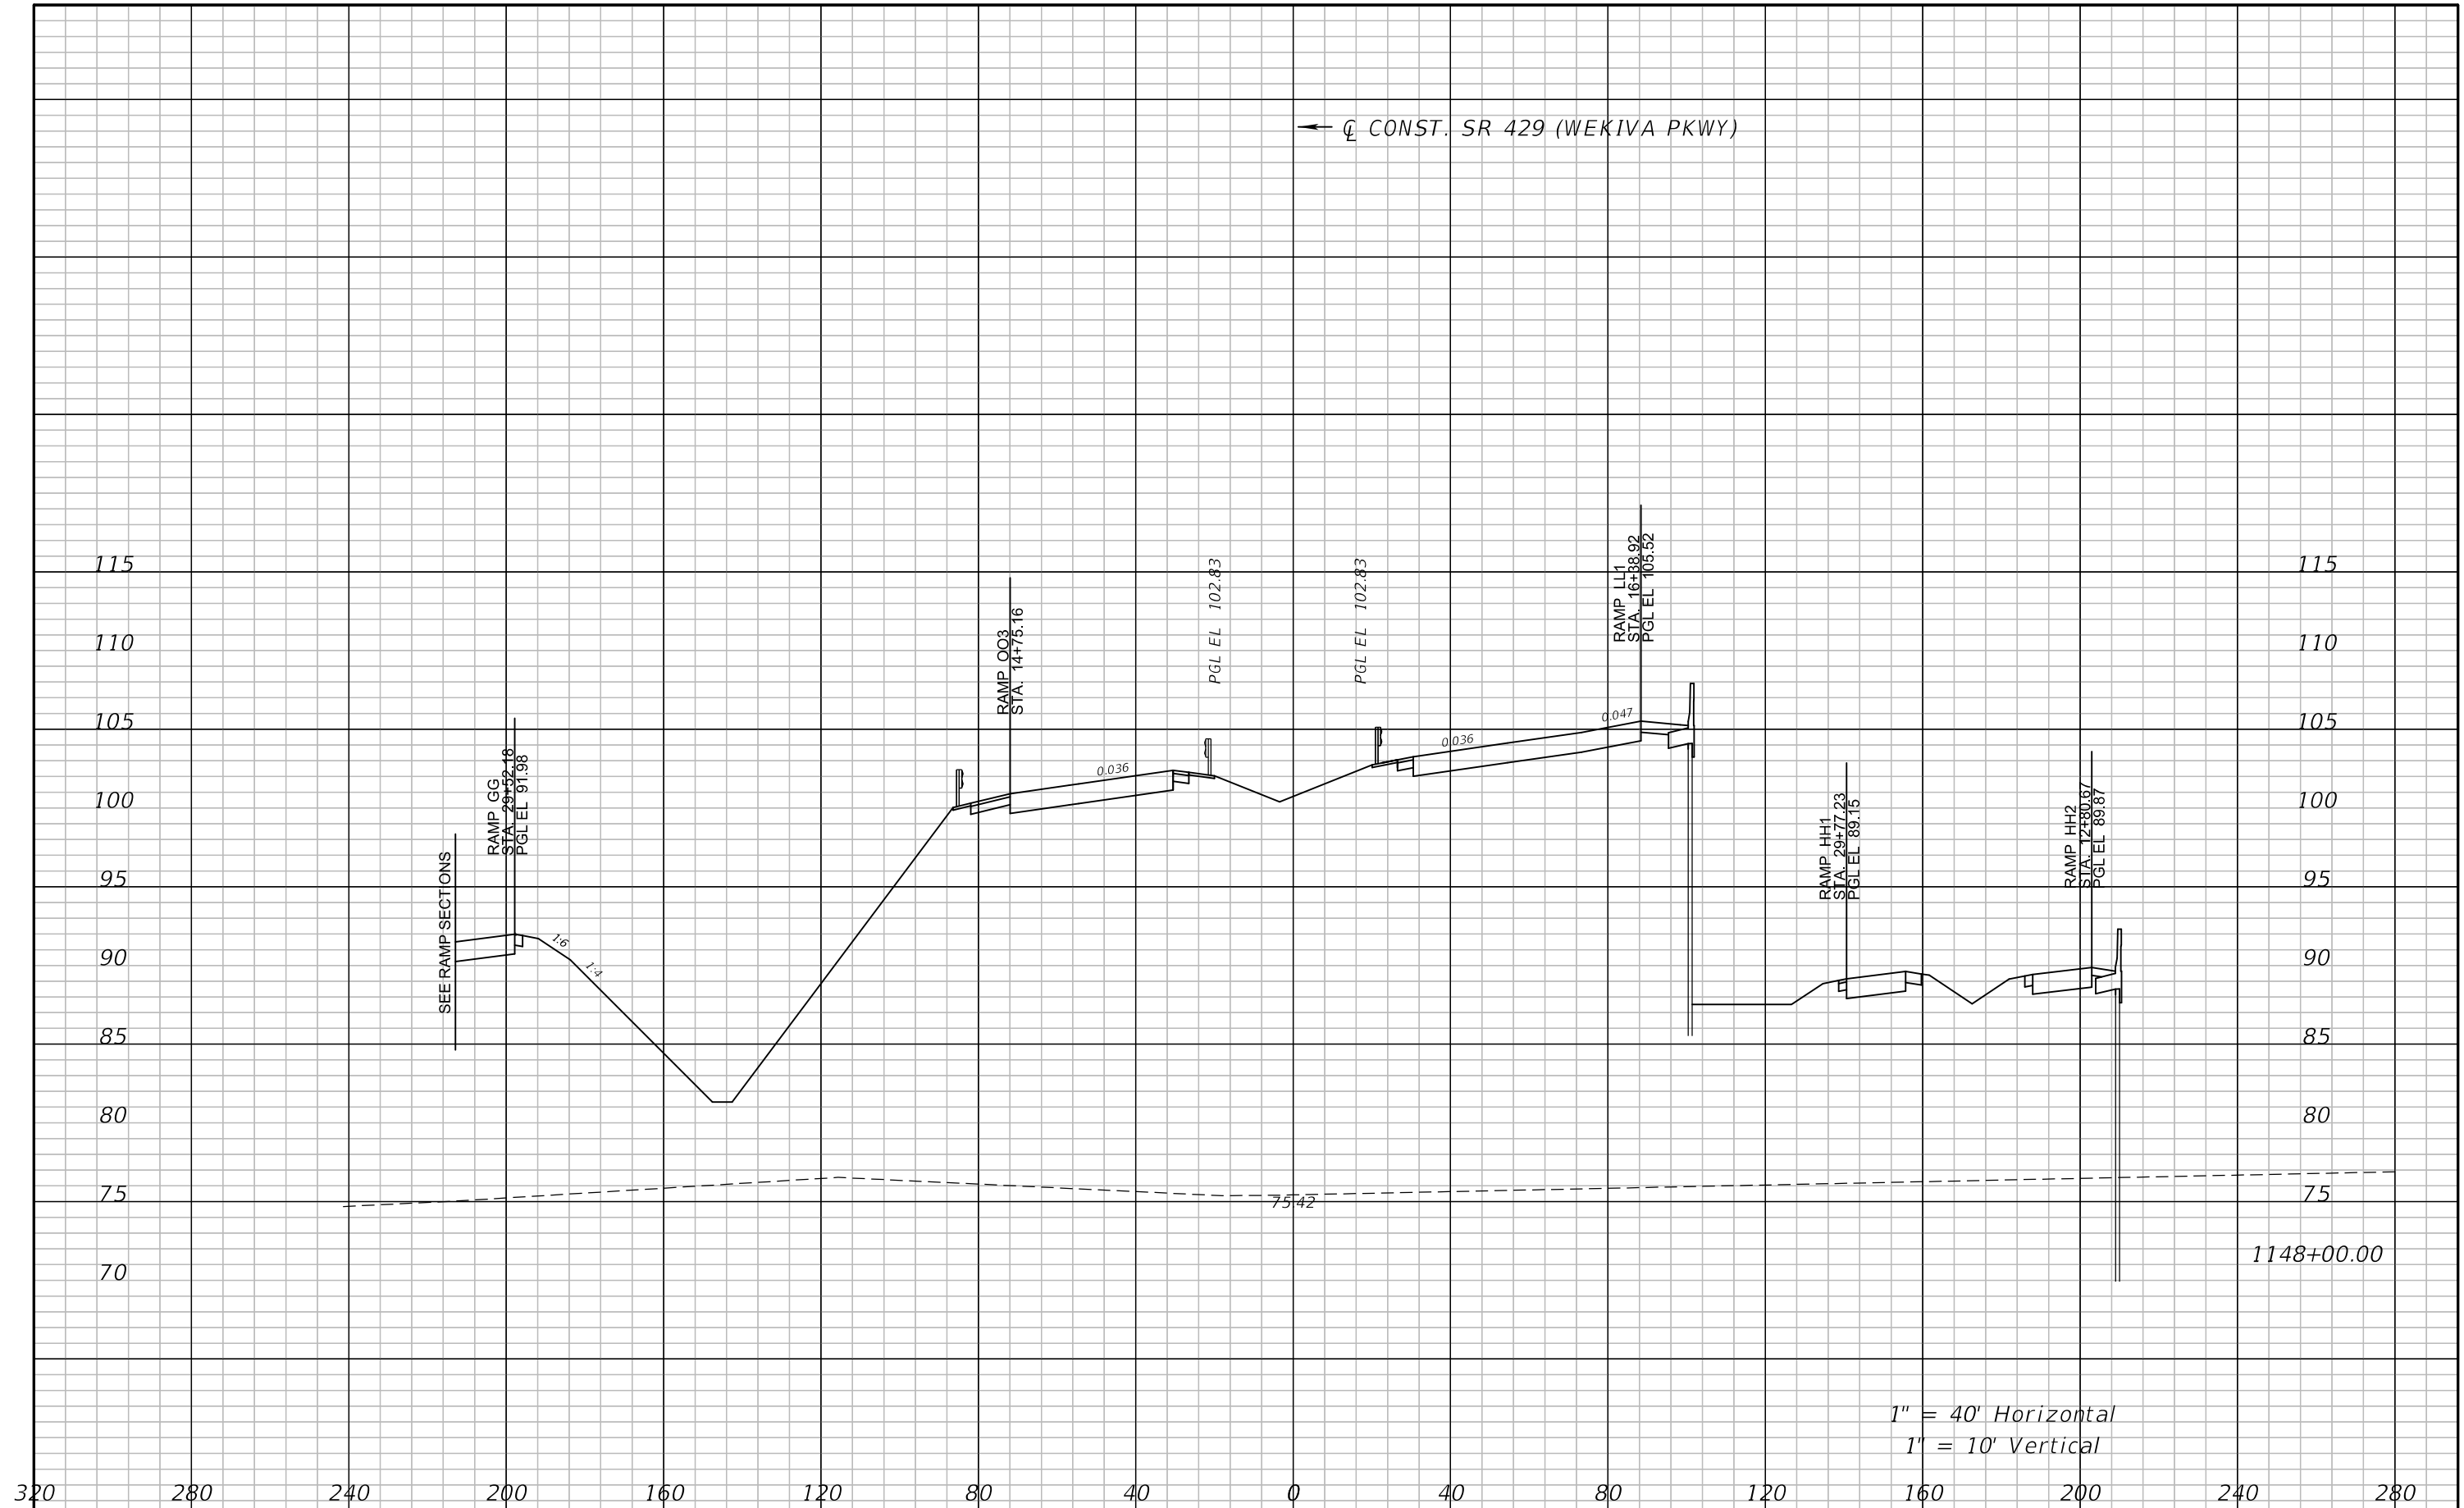

1" = 40' Horizontal  
1" = 10' Vertical


REVISIONS			
DATE	DESCRIPTION	DATE	DESCRIPTION

ATKINS NORTH AMERICA, INC.  
482 S. KELLER ROAD  
ORLANDO, FL 32810  
(407) 647-7275  
CERTIFICATE OF AUTHORIZATION NO.: 24  
WILLIAM A. TERWILLEGER, P.E.  
P.E. NO.: 43427

STATE OF FLORIDA DEPARTMENT OF TRANSPORTATION		
ROAD NO.	COUNTY	FINANCIAL PROJECT ID
SR 429	SEMINOLE	240200-4-52-01


**CROSS SECTIONS**  
**SR 429**

SHEET NO.  
133

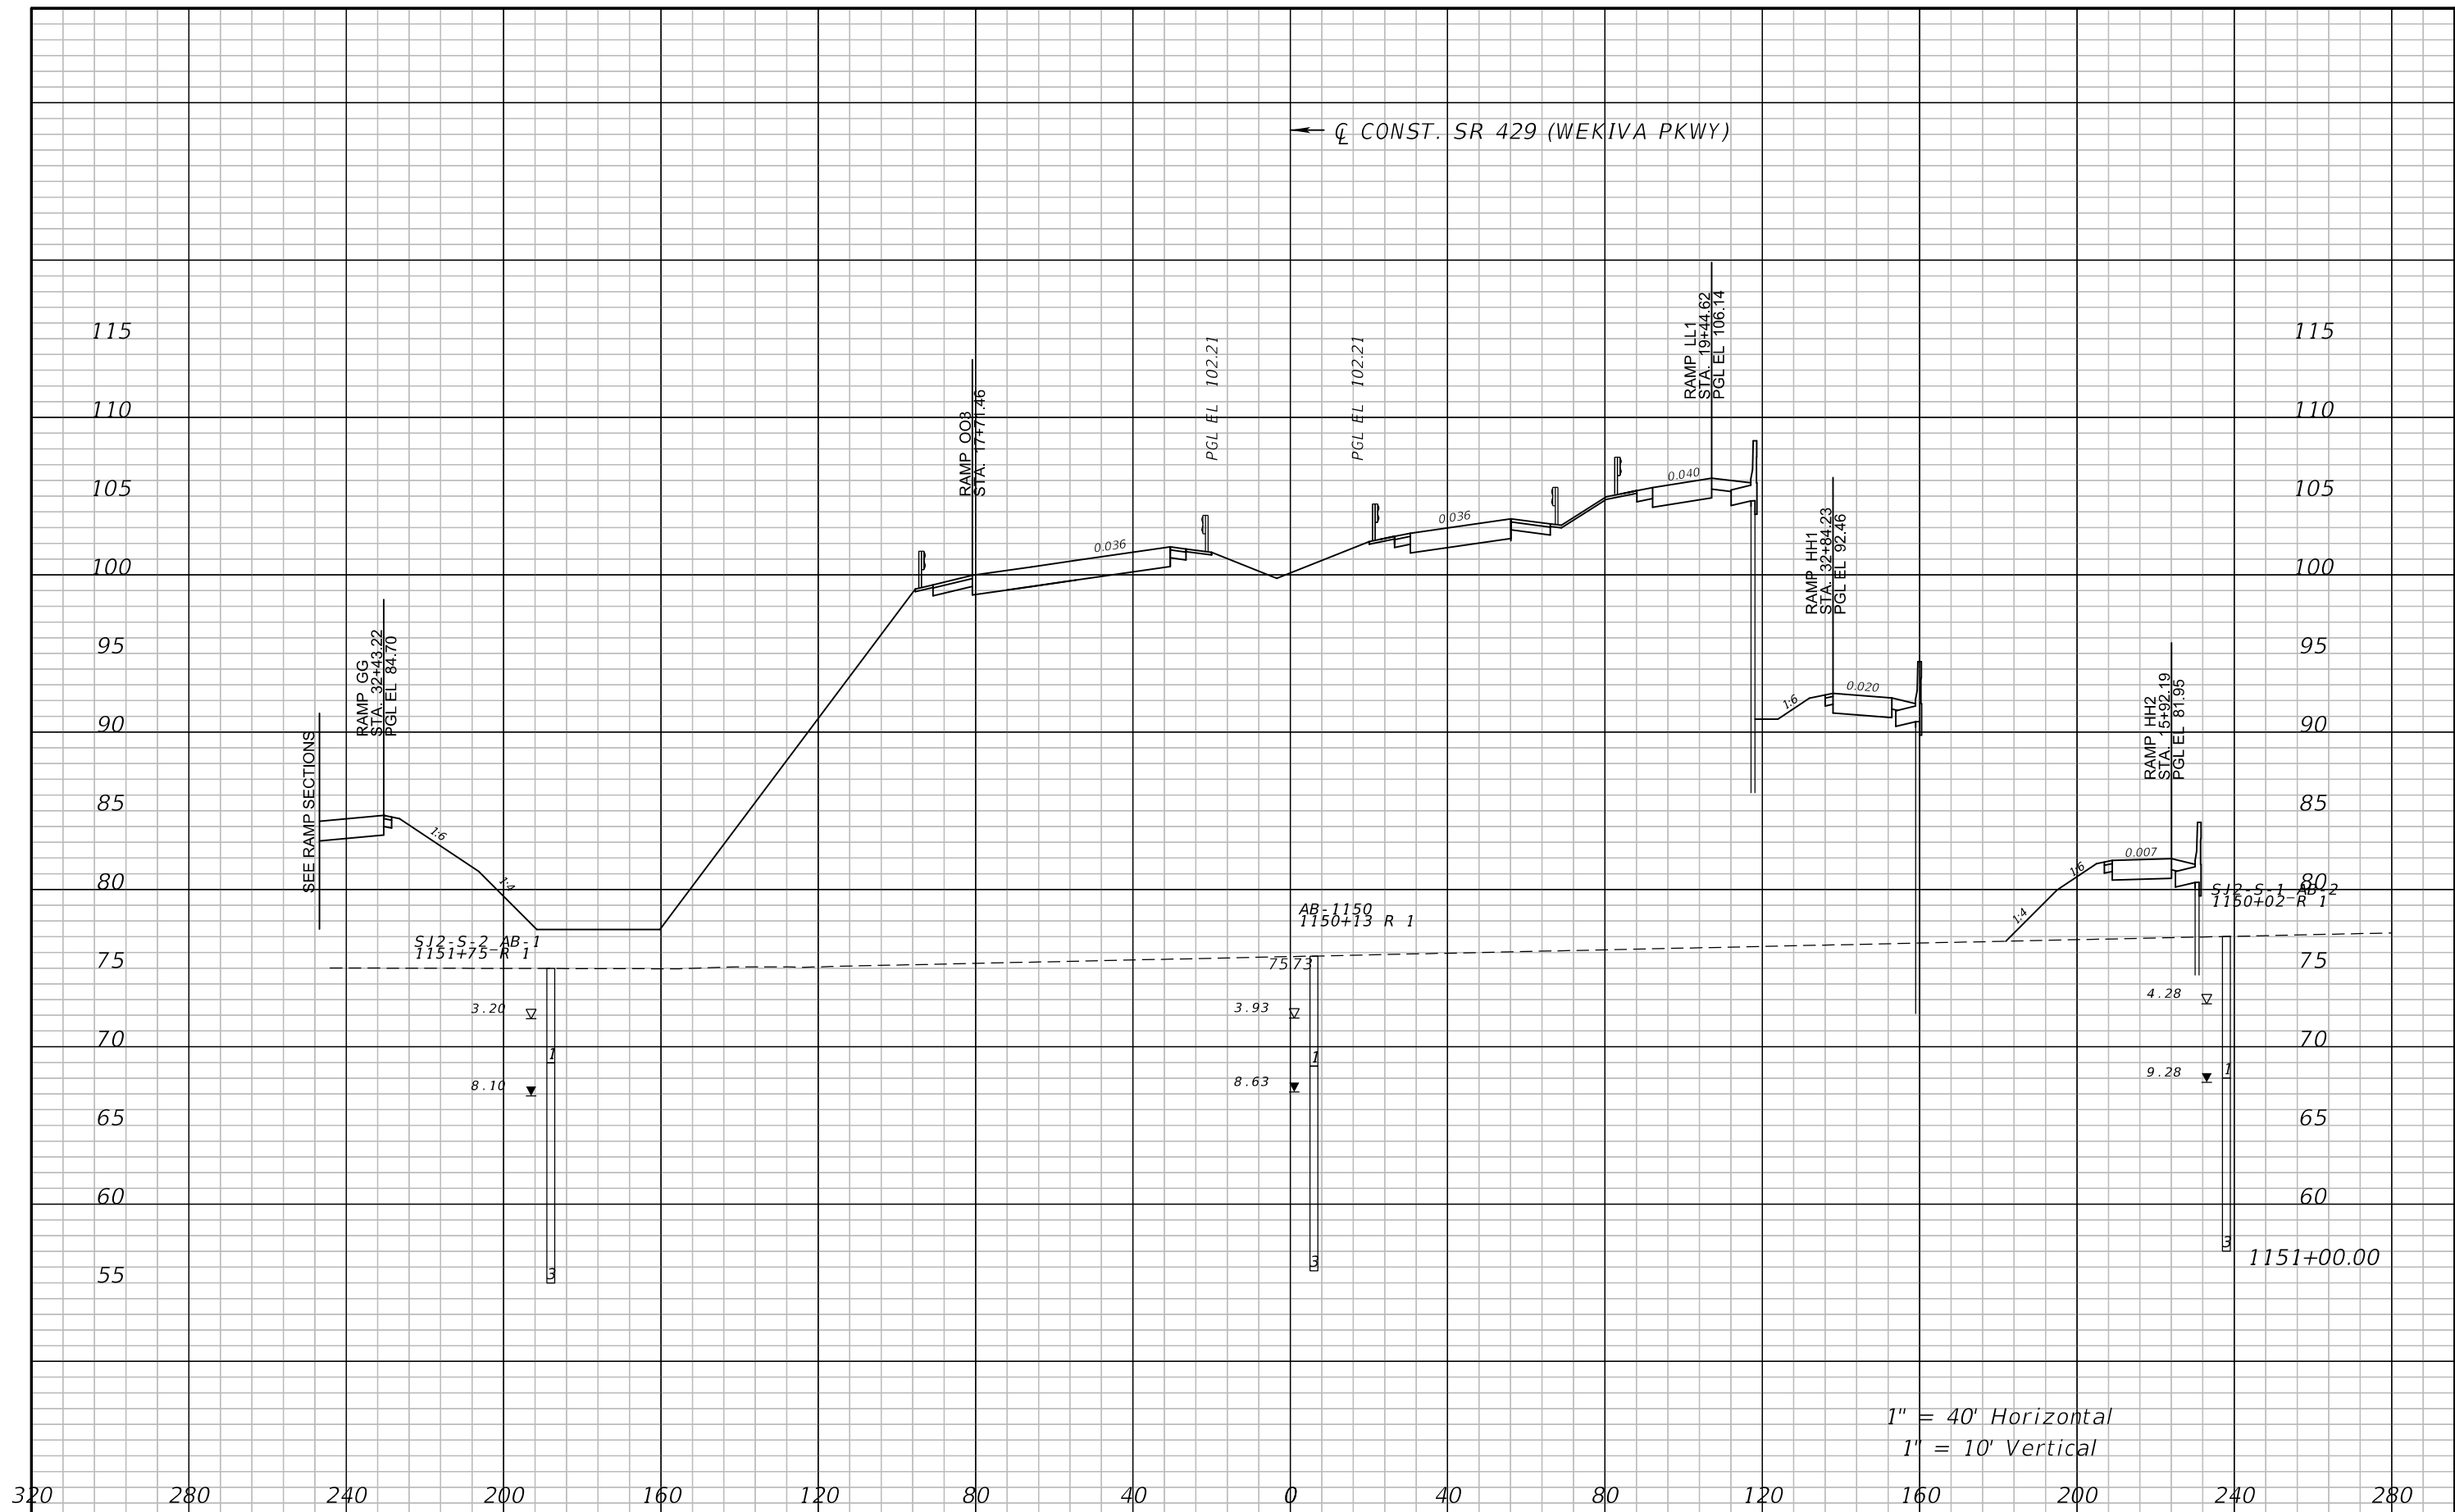


1" = 40' Horizontal  
1" = 10' Vertical

REVISIONS				ATKINS NORTH AMERICA, INC. 482 S. KELLER ROAD ORLANDO, FL 32810 (407) 647-7275 CERTIFICATE OF AUTHORIZATION NO.: 24 WILLIAM A. TERWILLEGER, P.E. P.E. NO.: 43427	STATE OF FLORIDA DEPARTMENT OF TRANSPORTATION			<b>CROSS SECTIONS</b> <b>SR 429</b>	SHEET NO. 134
DATE	DESCRIPTION	DATE	DESCRIPTION		ROAD NO.	COUNTY	FINANCIAL PROJECT ID		
					SR 429	SEMINOLE	240200-4-52-01		

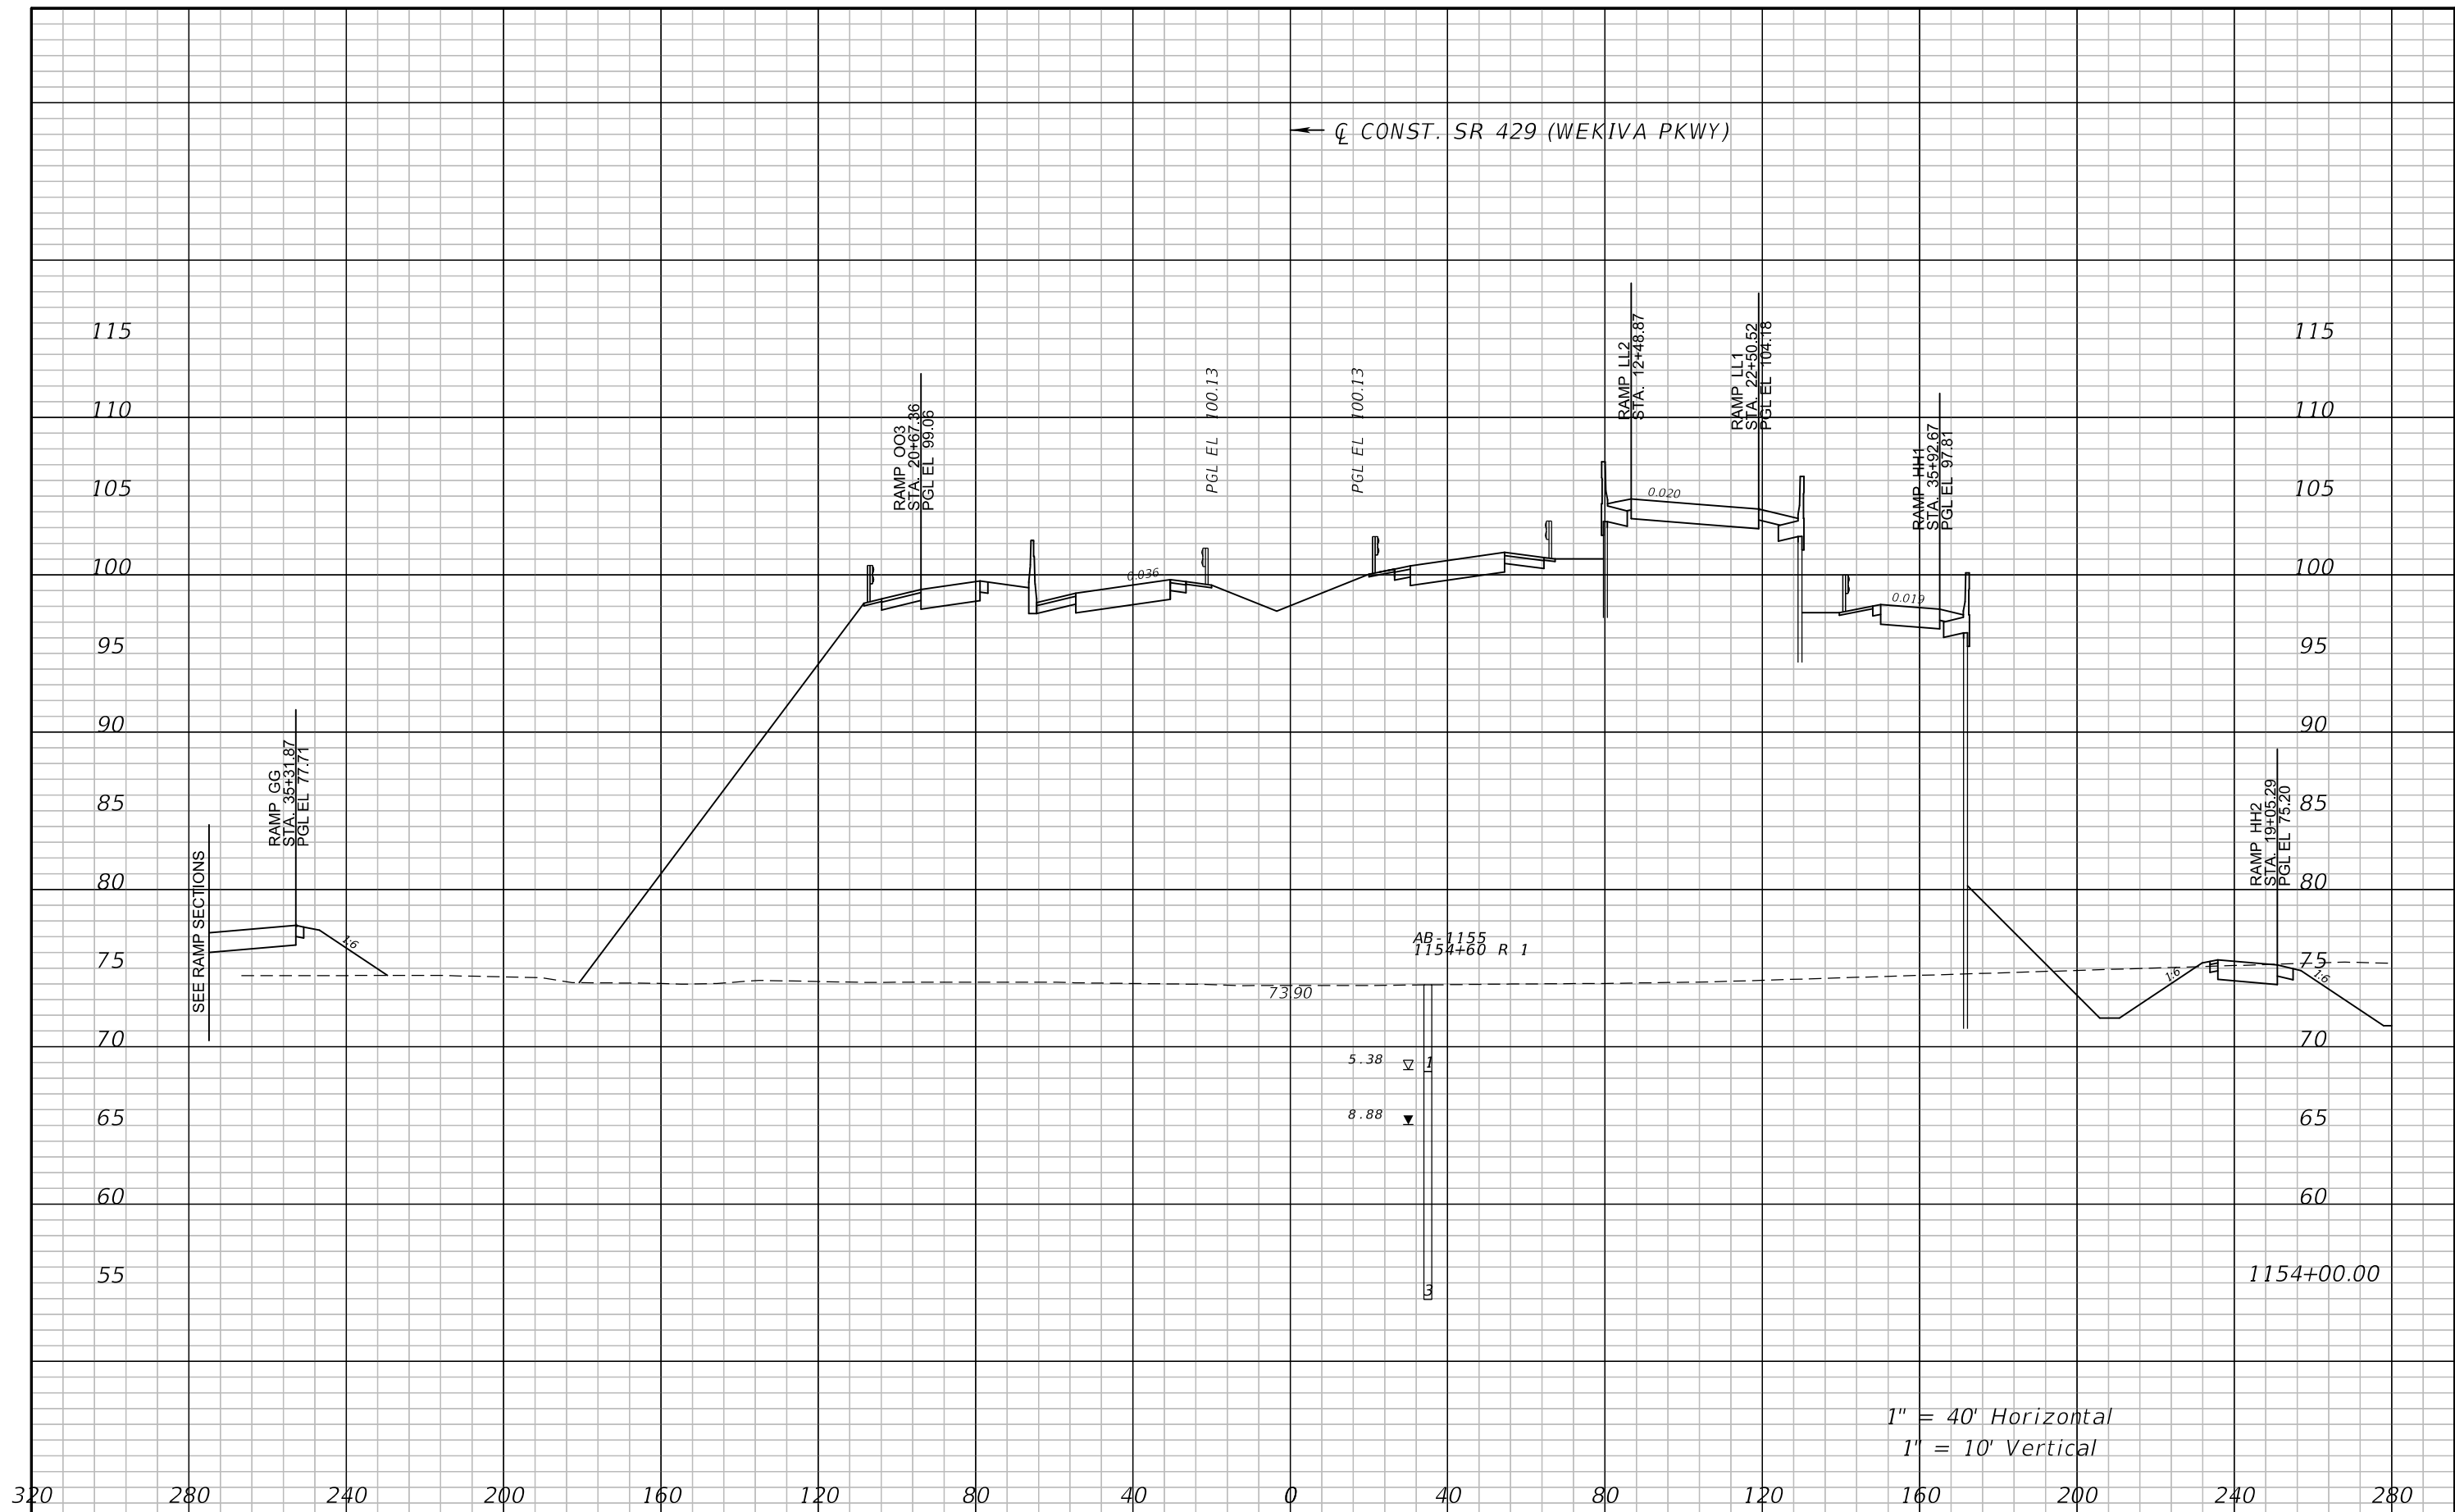

REVISIONS				ATKINS NORTH AMERICA, INC. 482 S. KELLER ROAD ORLANDO, FL 32810 (407) 647-7275 CERTIFICATE OF AUTHORIZATION NO.: 24 WILLIAM A. TERWILLEGER, P.E. P.E. NO.: 43427	STATE OF FLORIDA DEPARTMENT OF TRANSPORTATION			<b>CROSS SECTIONS</b> <b>SR 429</b>	SHEET NO. 135
DATE	DESCRIPTION	DATE	DESCRIPTION		ROAD NO.	COUNTY	FINANCIAL PROJECT ID		
					SR 429	SEMINOLE	240200-4-52-01		

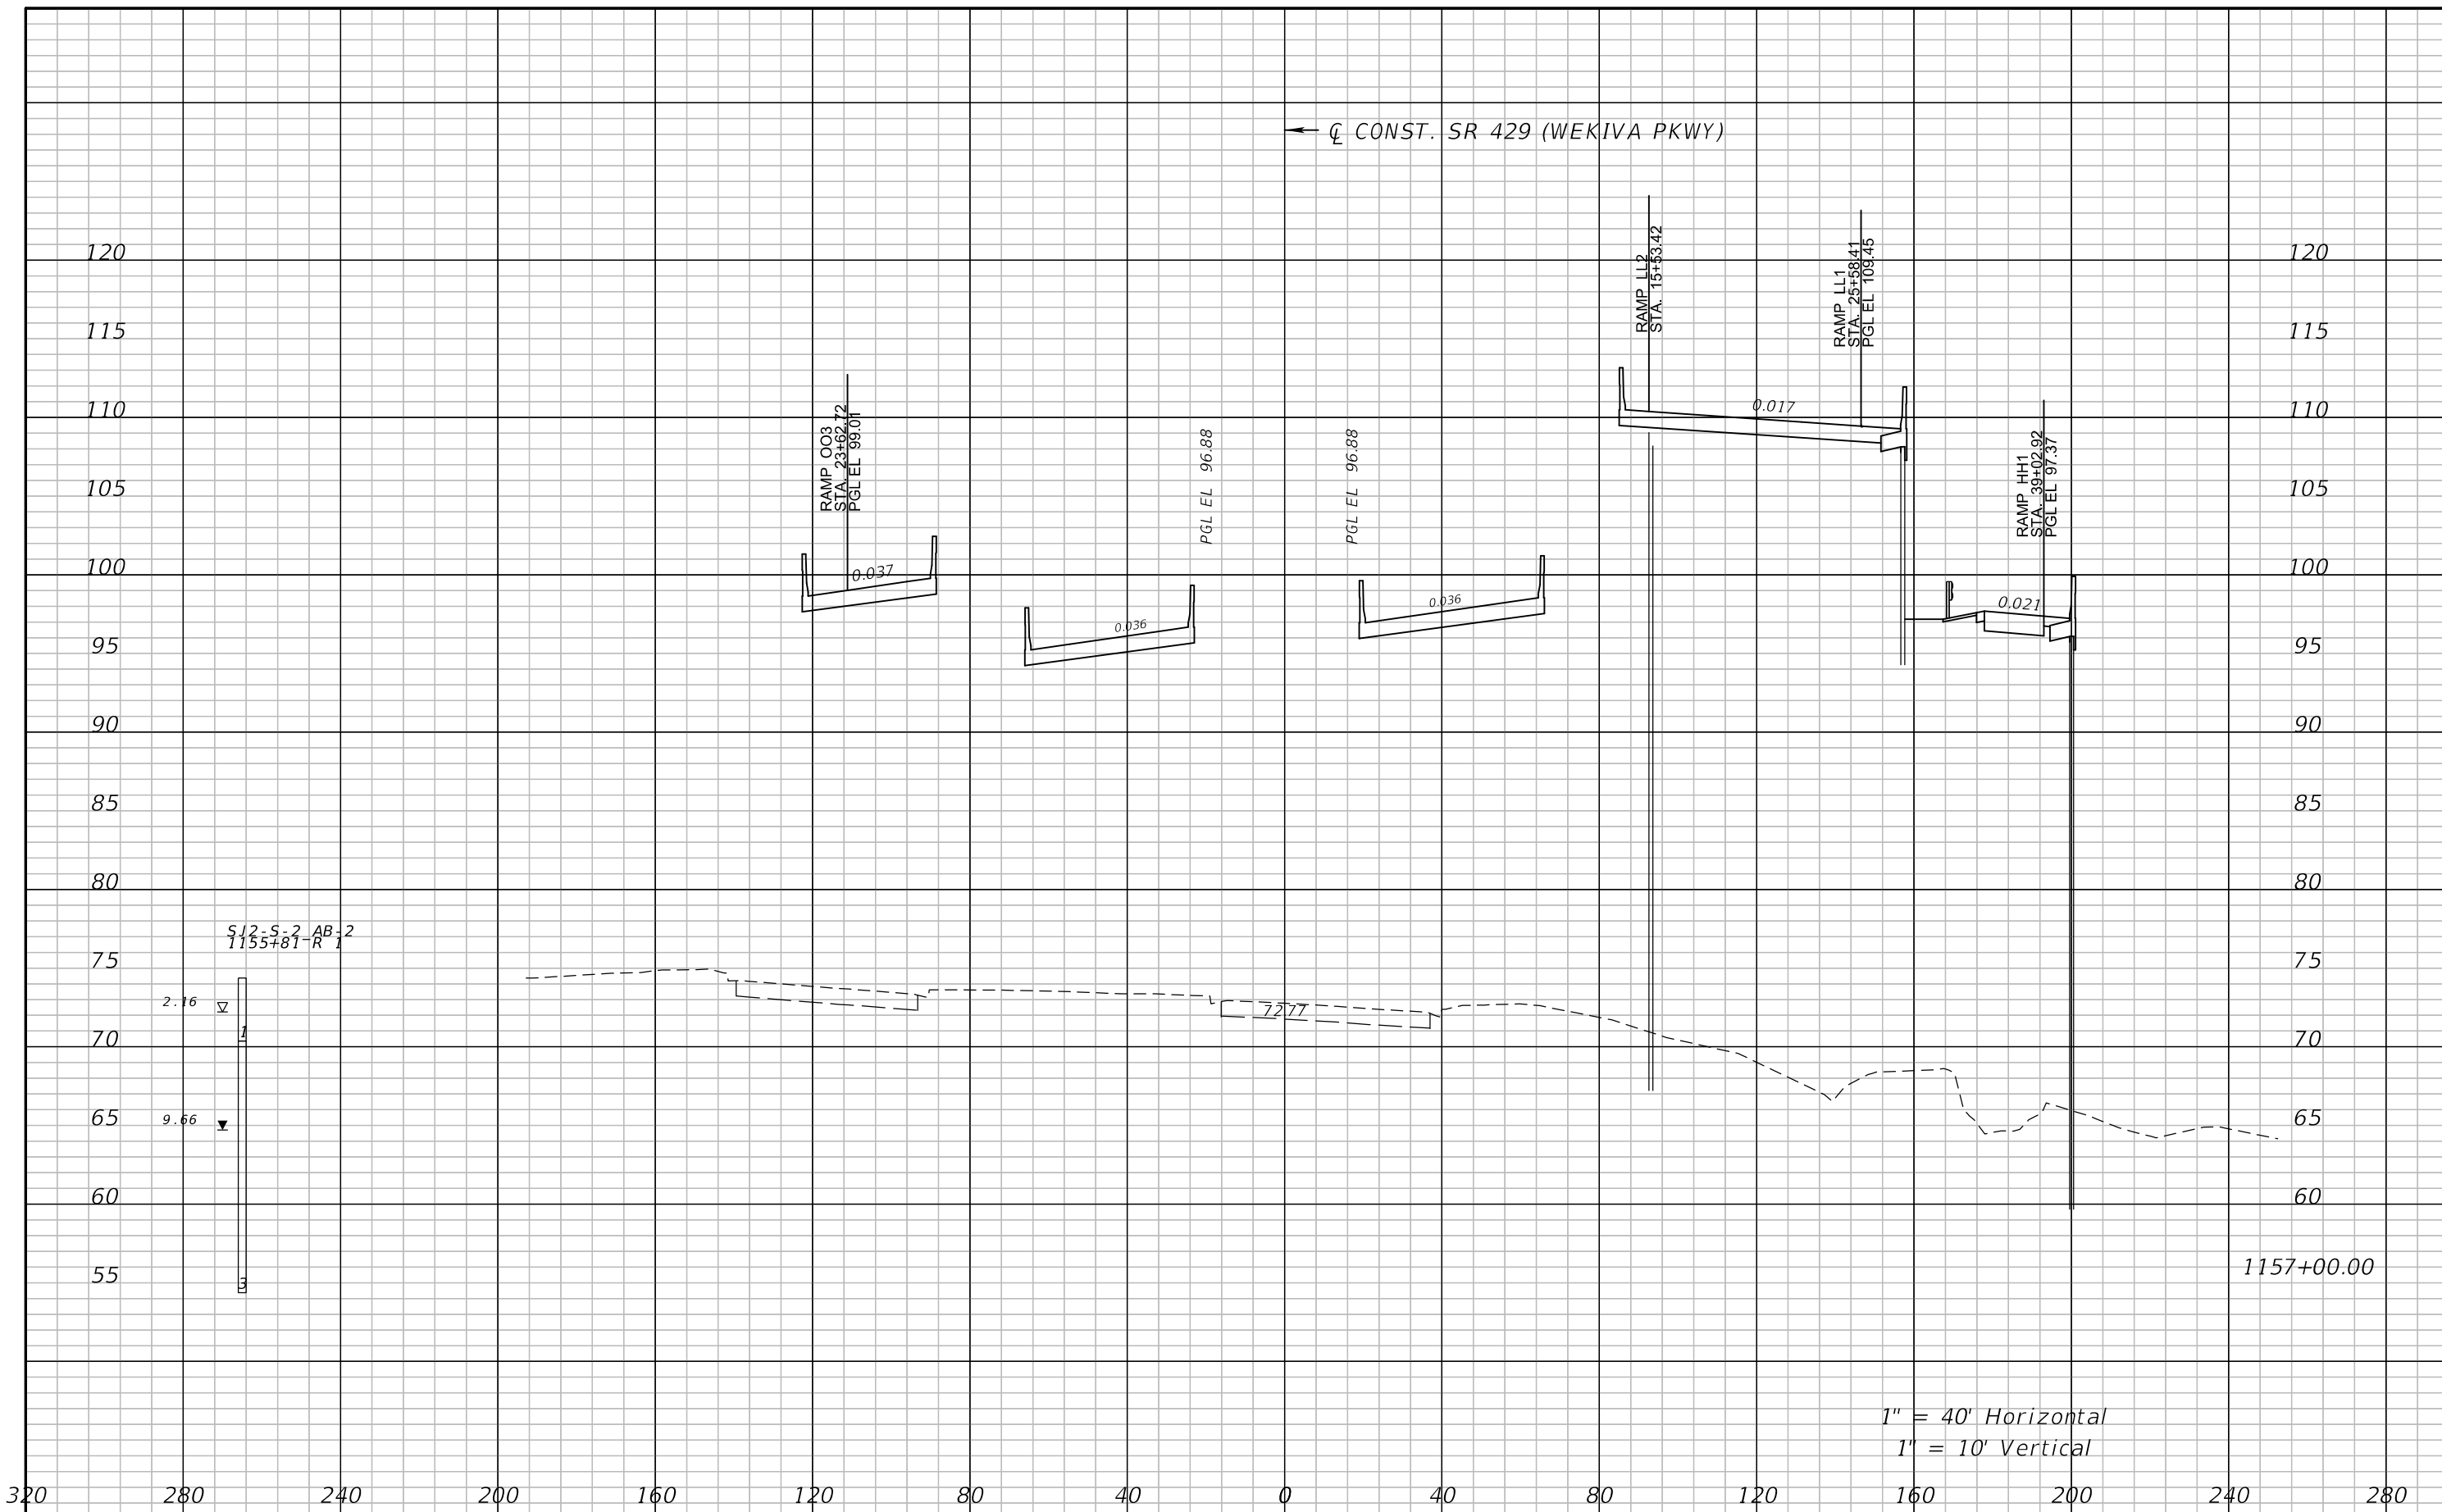

1" = 40' Horizontal  
1" = 10' Vertical

REVISIONS			
DATE	DESCRIPTION	DATE	DESCRIPTION

ATKINS NORTH AMERICA, INC.  
482 S. KELLER ROAD  
ORLANDO, FL 32810  
(407) 647-7275  
CERTIFICATE OF AUTHORIZATION NO.: 24  
WILLIAM A. TERWILLEGER, P.E.  
P.E. NO.: 43427

STATE OF FLORIDA DEPARTMENT OF TRANSPORTATION		
ROAD NO.	COUNTY	FINANCIAL PROJECT ID
SR 429	SEMINOLE	240200-4-52-01

**CROSS SECTIONS**  
**SR 429**


SHEET NO.  
136



1" = 40' Horizontal  
1" = 10' Vertical


REVISIONS				ATKINS NORTH AMERICA, INC. 482 S. KELLER ROAD ORLANDO, FL 32810 (407) 647-7275 CERTIFICATE OF AUTHORIZATION NO.: 24 WILLIAM A. TERWILLEGER, P.E. P.E. NO.: 43427	STATE OF FLORIDA DEPARTMENT OF TRANSPORTATION			<b>CROSS SECTIONS</b> <b>SR 429</b>	SHEET NO.
DATE	DESCRIPTION	DATE	DESCRIPTION		ROAD NO.	COUNTY	FINANCIAL PROJECT ID		
					SR 429	SEMINOLE	240200-4-52-01		137



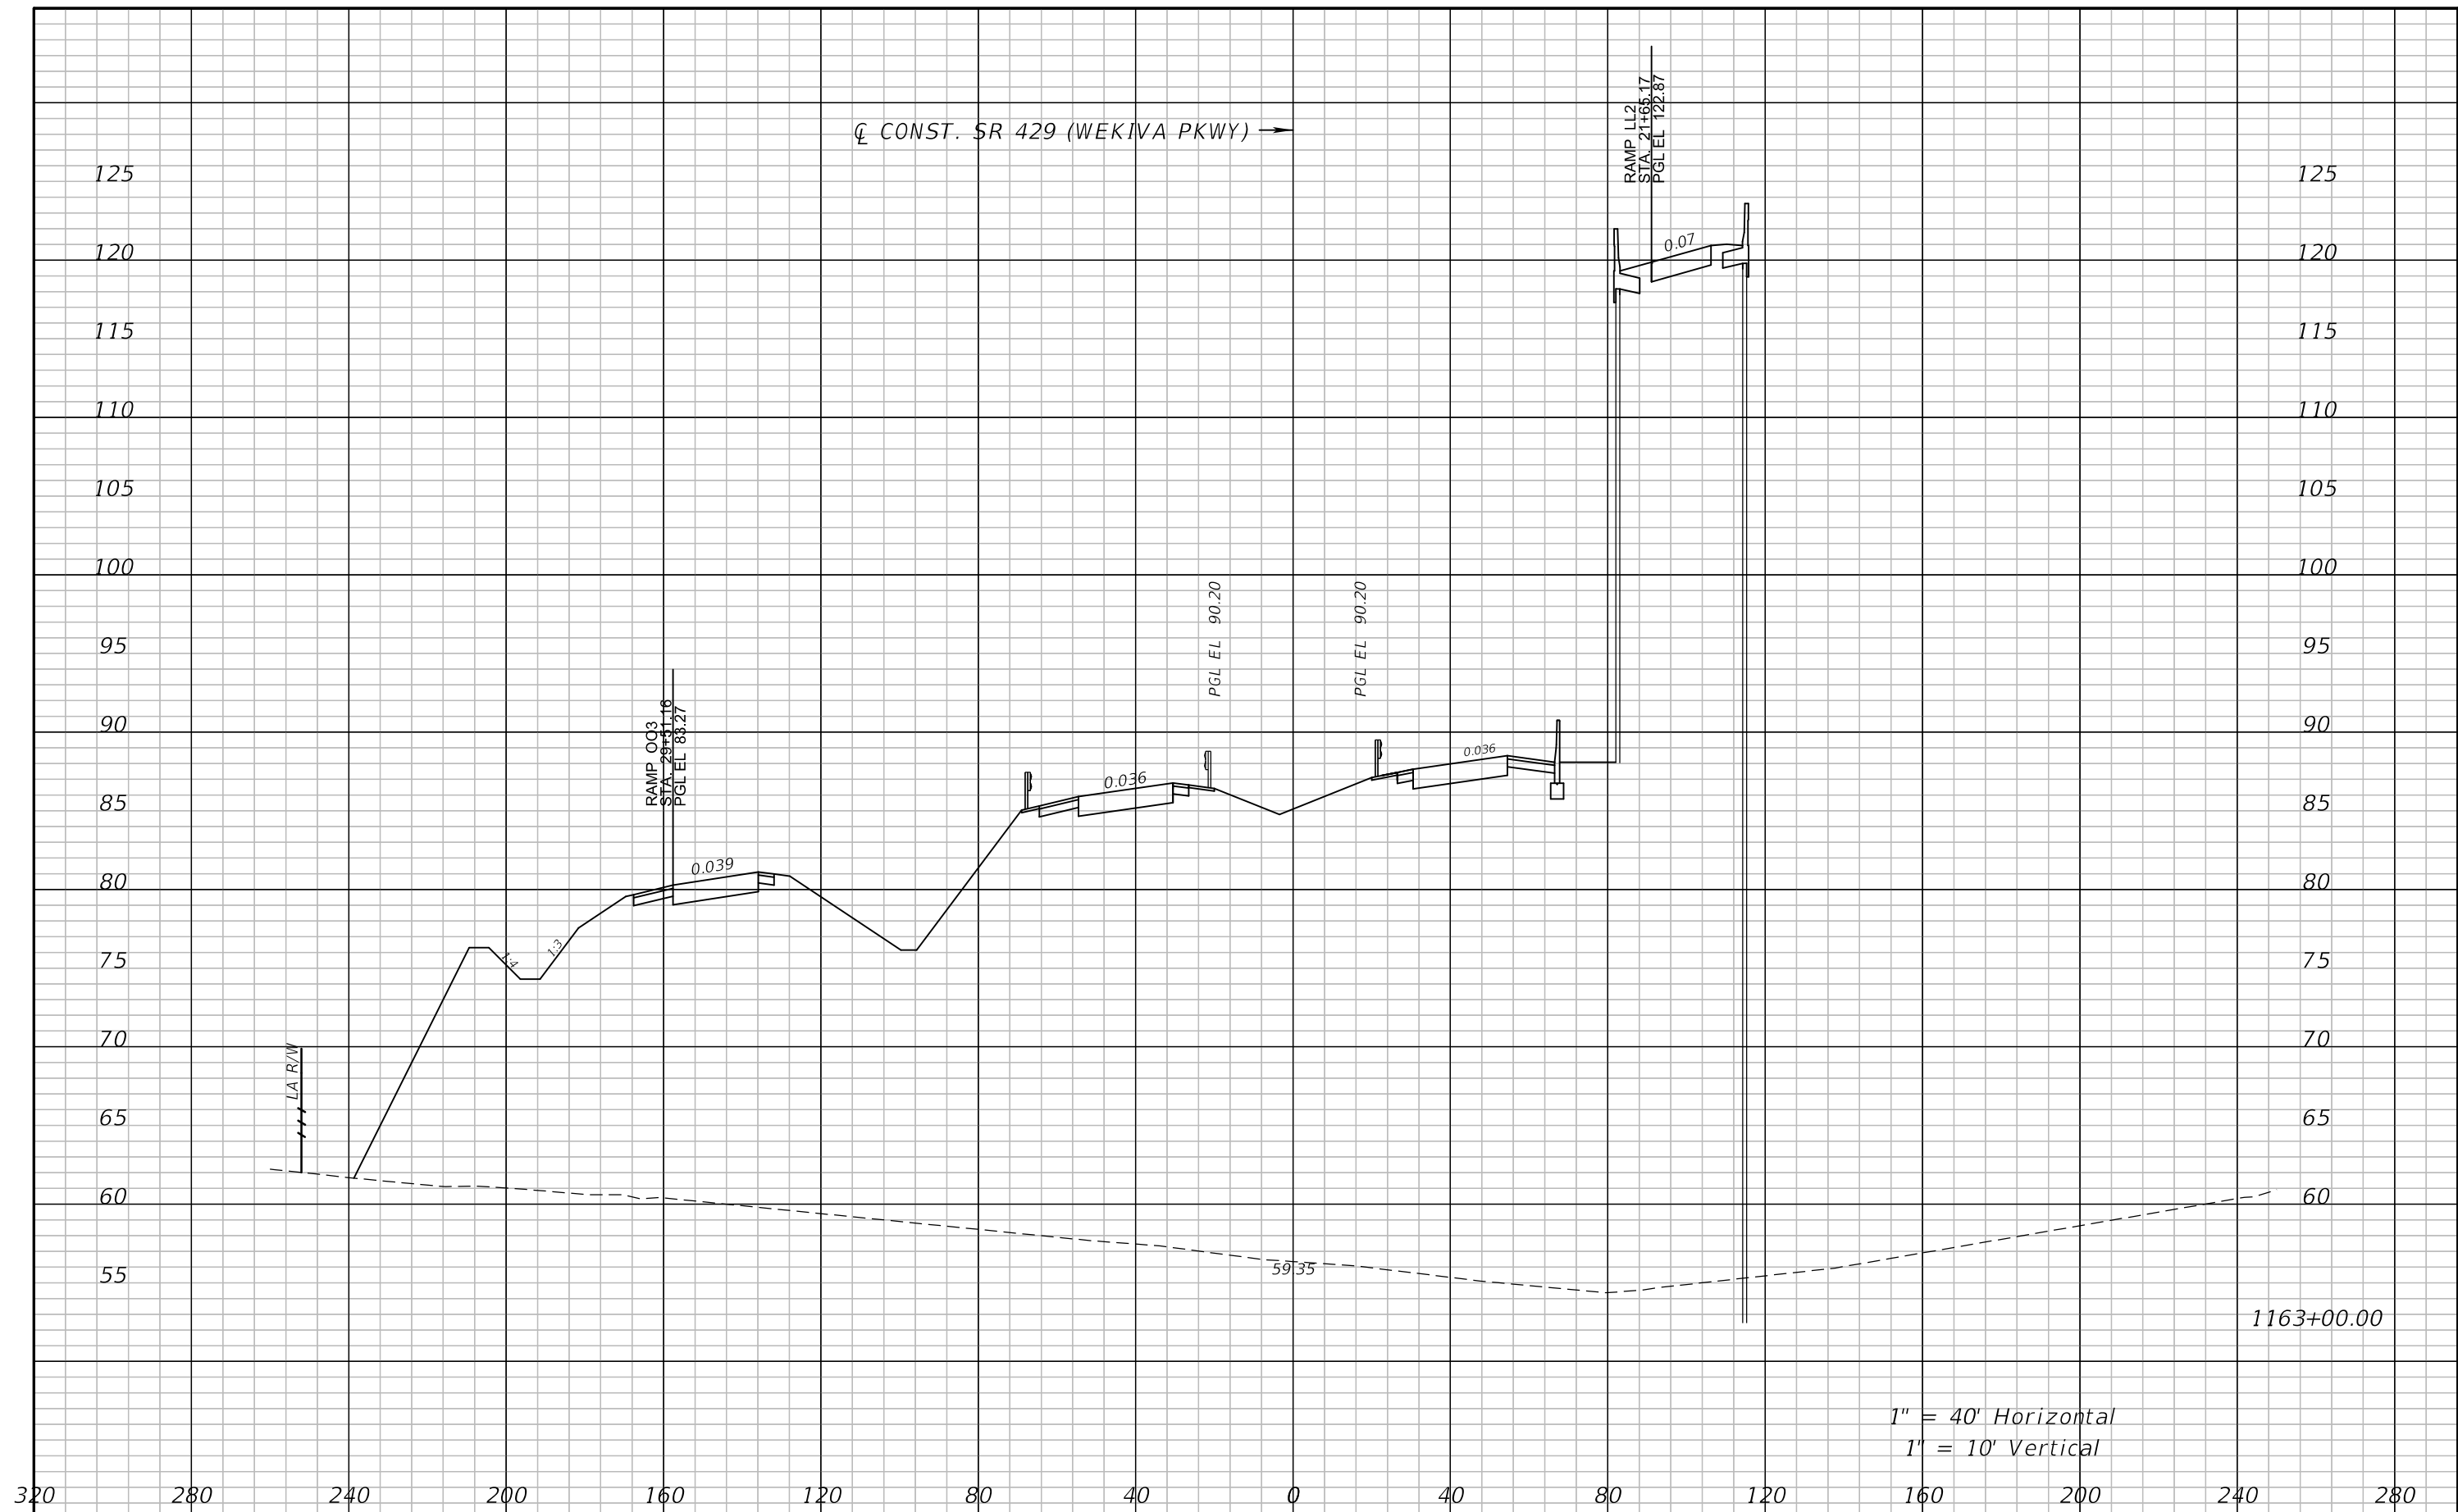

1" = 40' Horizontal  
 1" = 10' Vertical

REVISIONS				ATKINS NORTH AMERICA, INC. 482 S. KELLER ROAD ORLANDO, FL 32810 (407) 647-7275 CERTIFICATE OF AUTHORIZATION NO.: 24 WILLIAM A. TERWILLEGER, P.E. P.E. NO.: 43427	STATE OF FLORIDA DEPARTMENT OF TRANSPORTATION			<b>CROSS SECTIONS</b> <b>SR 429</b>	SHEET NO.
DATE	DESCRIPTION	DATE	DESCRIPTION		ROAD NO.	COUNTY	FINANCIAL PROJECT ID		
					SR 429	SEMINOLE	240200-4-52-01		138

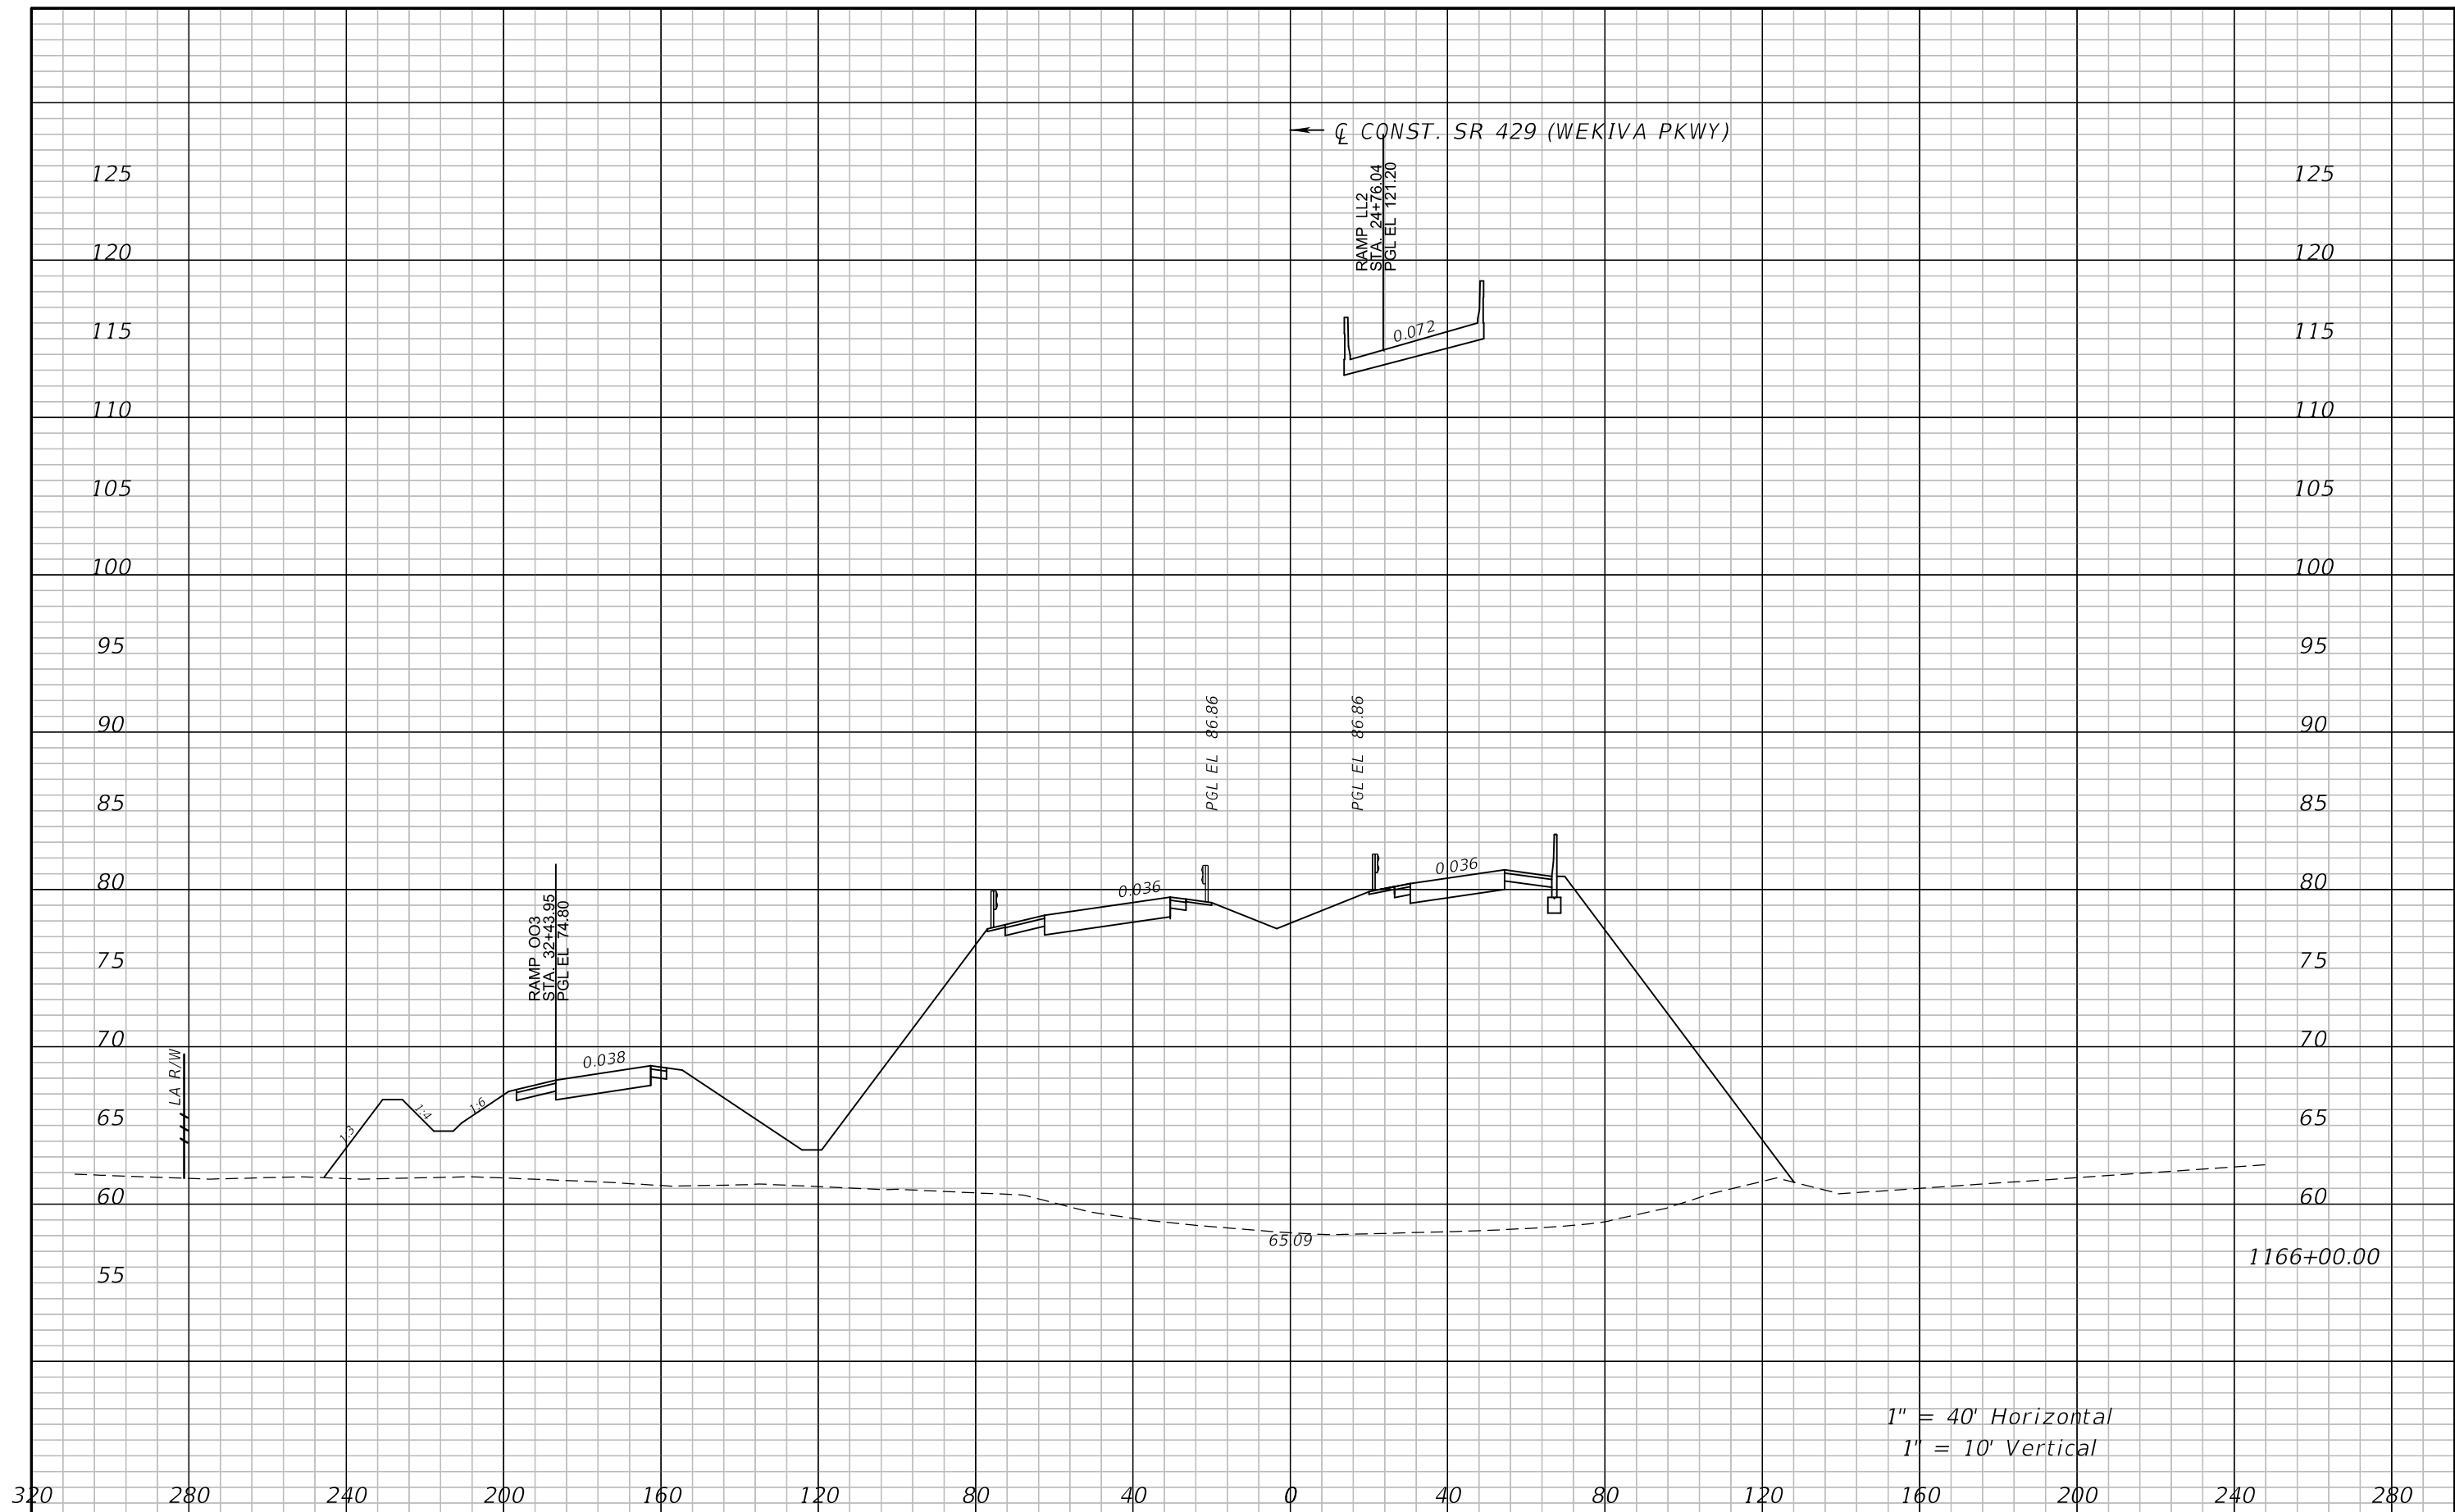

1" = 40' Horizontal  
 1" = 10' Vertical


REVISIONS			
DATE	DESCRIPTION	DATE	DESCRIPTION

ATKINS NORTH AMERICA, INC.  
 482 S. KELLER ROAD  
 ORLANDO, FL 32810  
 (407) 647-7275  
 CERTIFICATE OF AUTHORIZATION NO.: 24  
 WILLIAM A. TERWILLEGER, P.E.  
 P.E. NO.: 43427

STATE OF FLORIDA DEPARTMENT OF TRANSPORTATION		
ROAD NO.	COUNTY	FINANCIAL PROJECT ID
SR 429	SEMINOLE	240200-4-52-01

**CROSS SECTIONS**  
**SR 429**

SHEET NO.  
 139

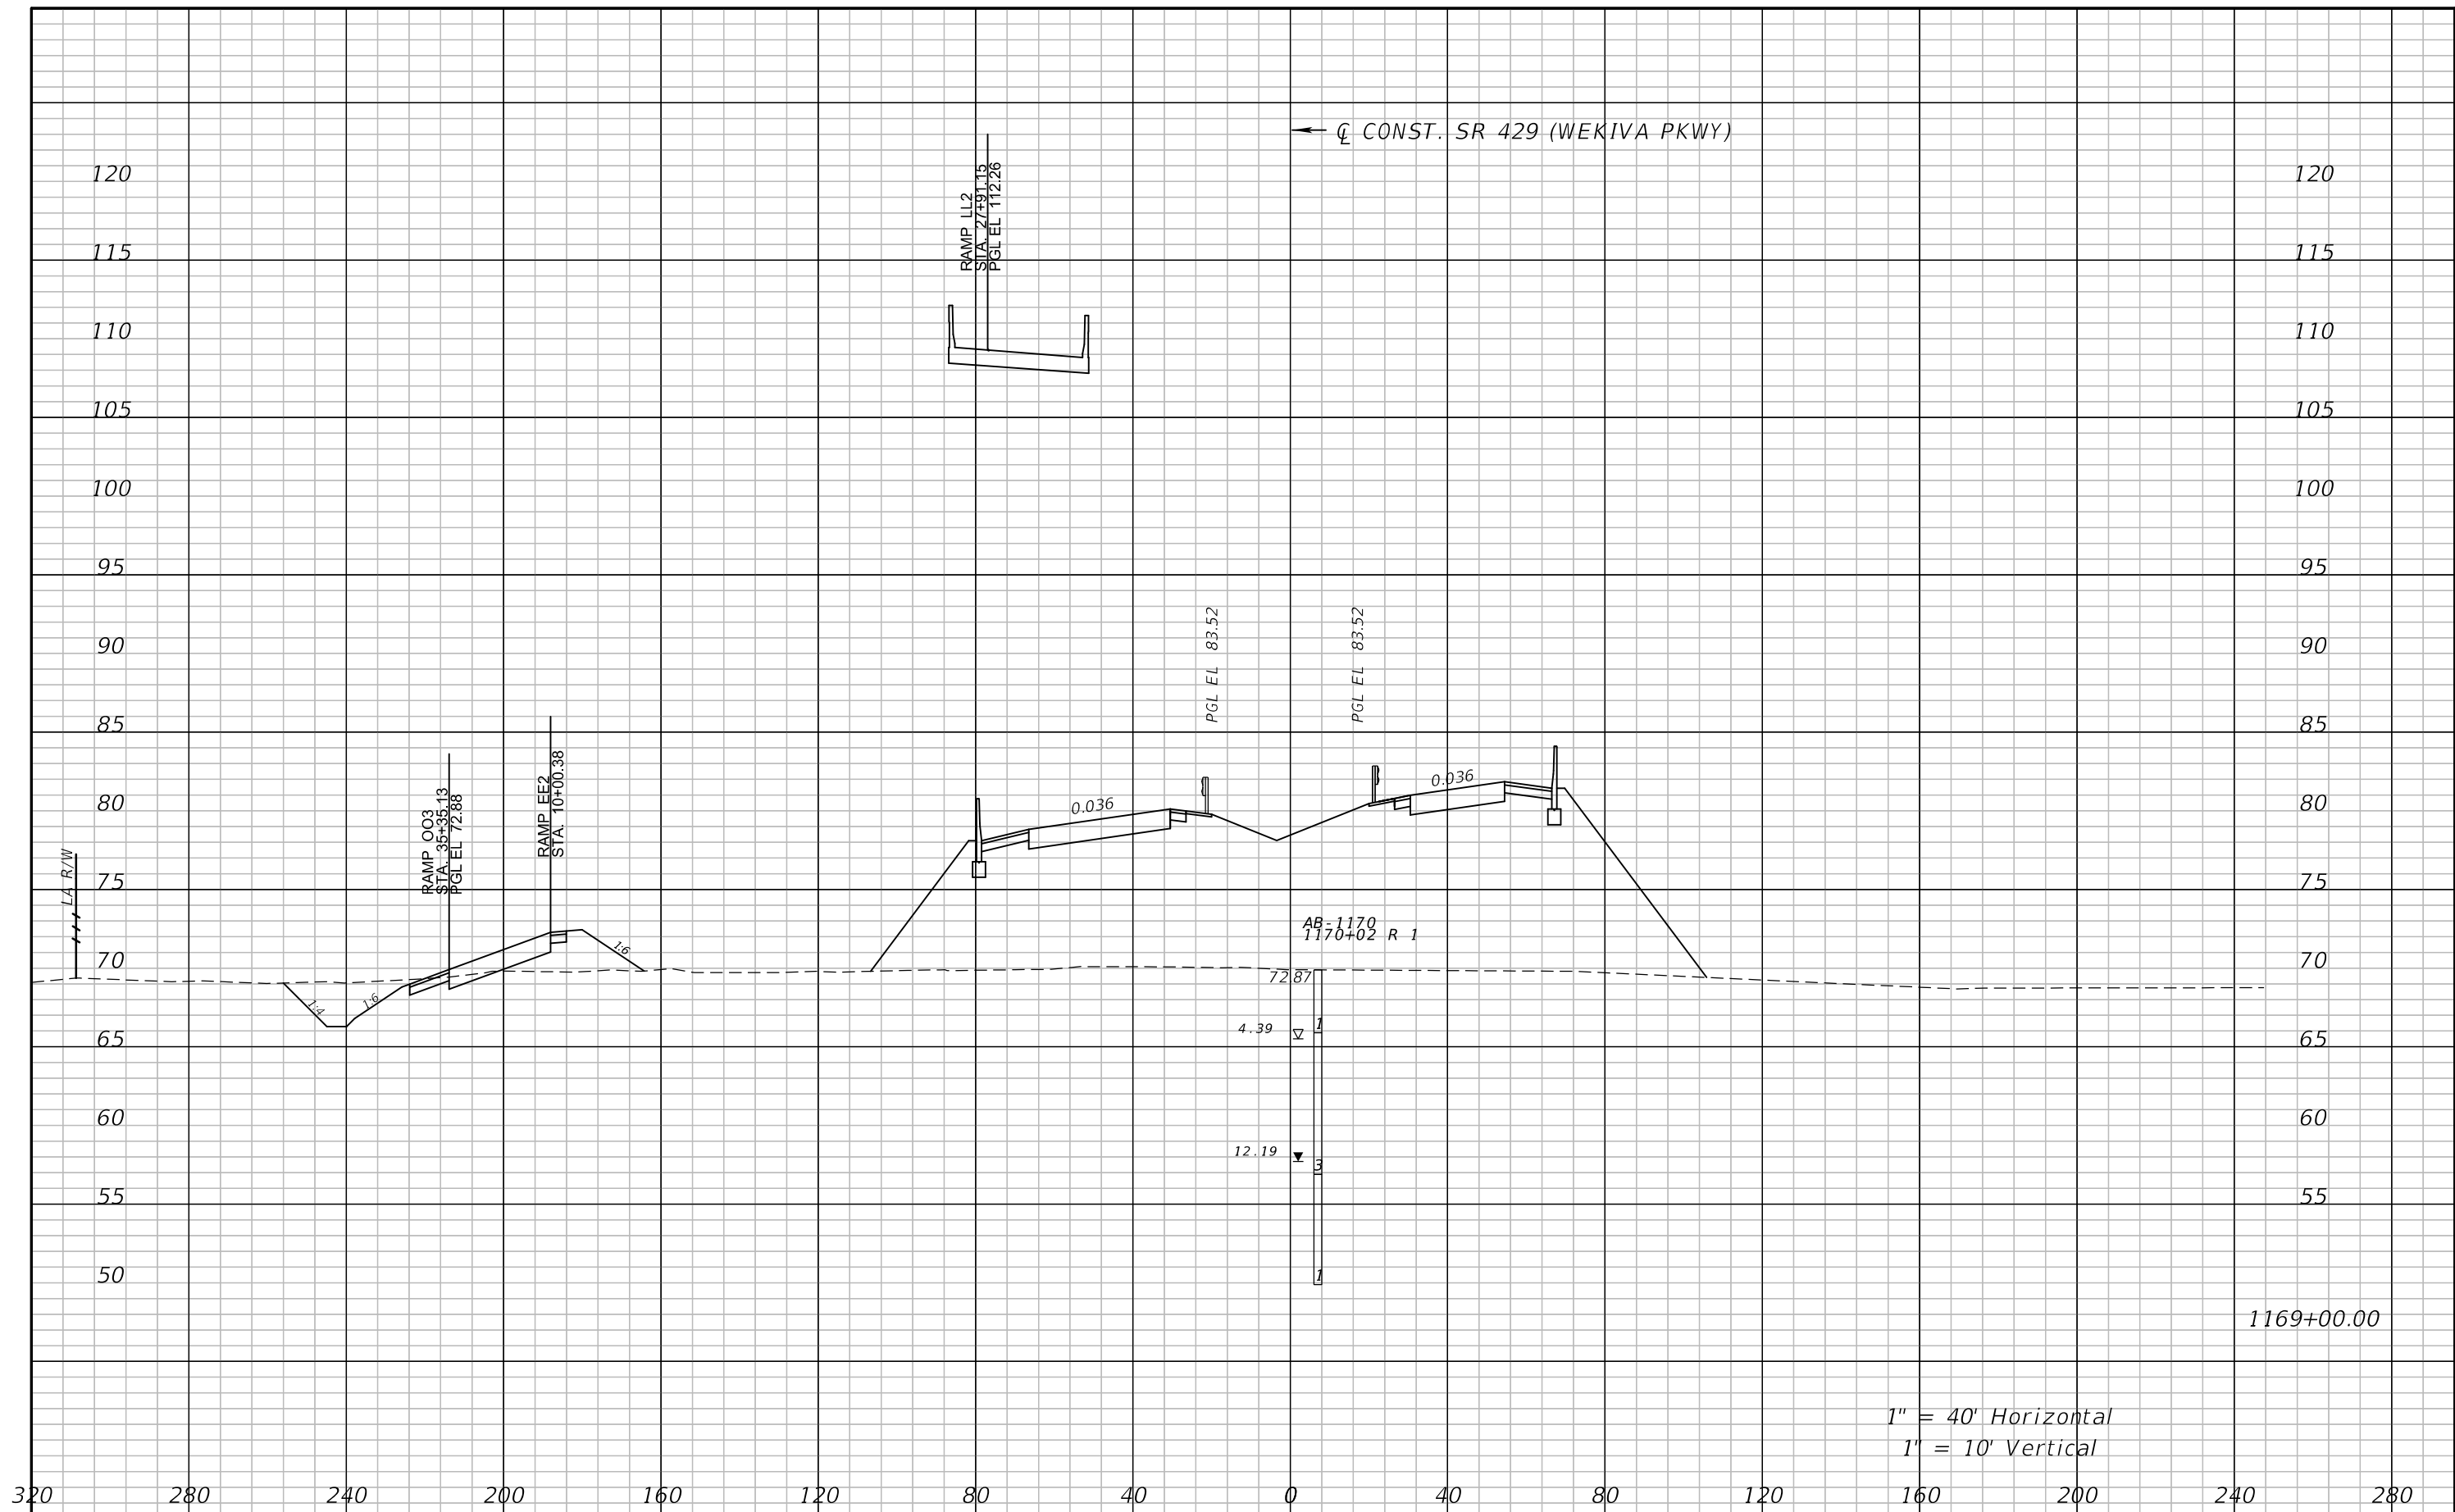

1" = 40' Horizontal  
1" = 10' Vertical


REVISIONS			
DATE	DESCRIPTION	DATE	DESCRIPTION

ATKINS NORTH AMERICA, INC.  
482 S. KELLER ROAD  
ORLANDO, FL 32810  
(407) 647-7275  
CERTIFICATE OF AUTHORIZATION NO.: 24  
WILLIAM A. TERWILLEGGER, P.E.  
P.E. NO.: 43427

STATE OF FLORIDA DEPARTMENT OF TRANSPORTATION		
ROAD NO.	COUNTY	FINANCIAL PROJECT ID
SR 429	SEMINOLE	240200-4-52-01

**CROSS SECTIONS**  
**SR 429**

SHEET NO.  
140

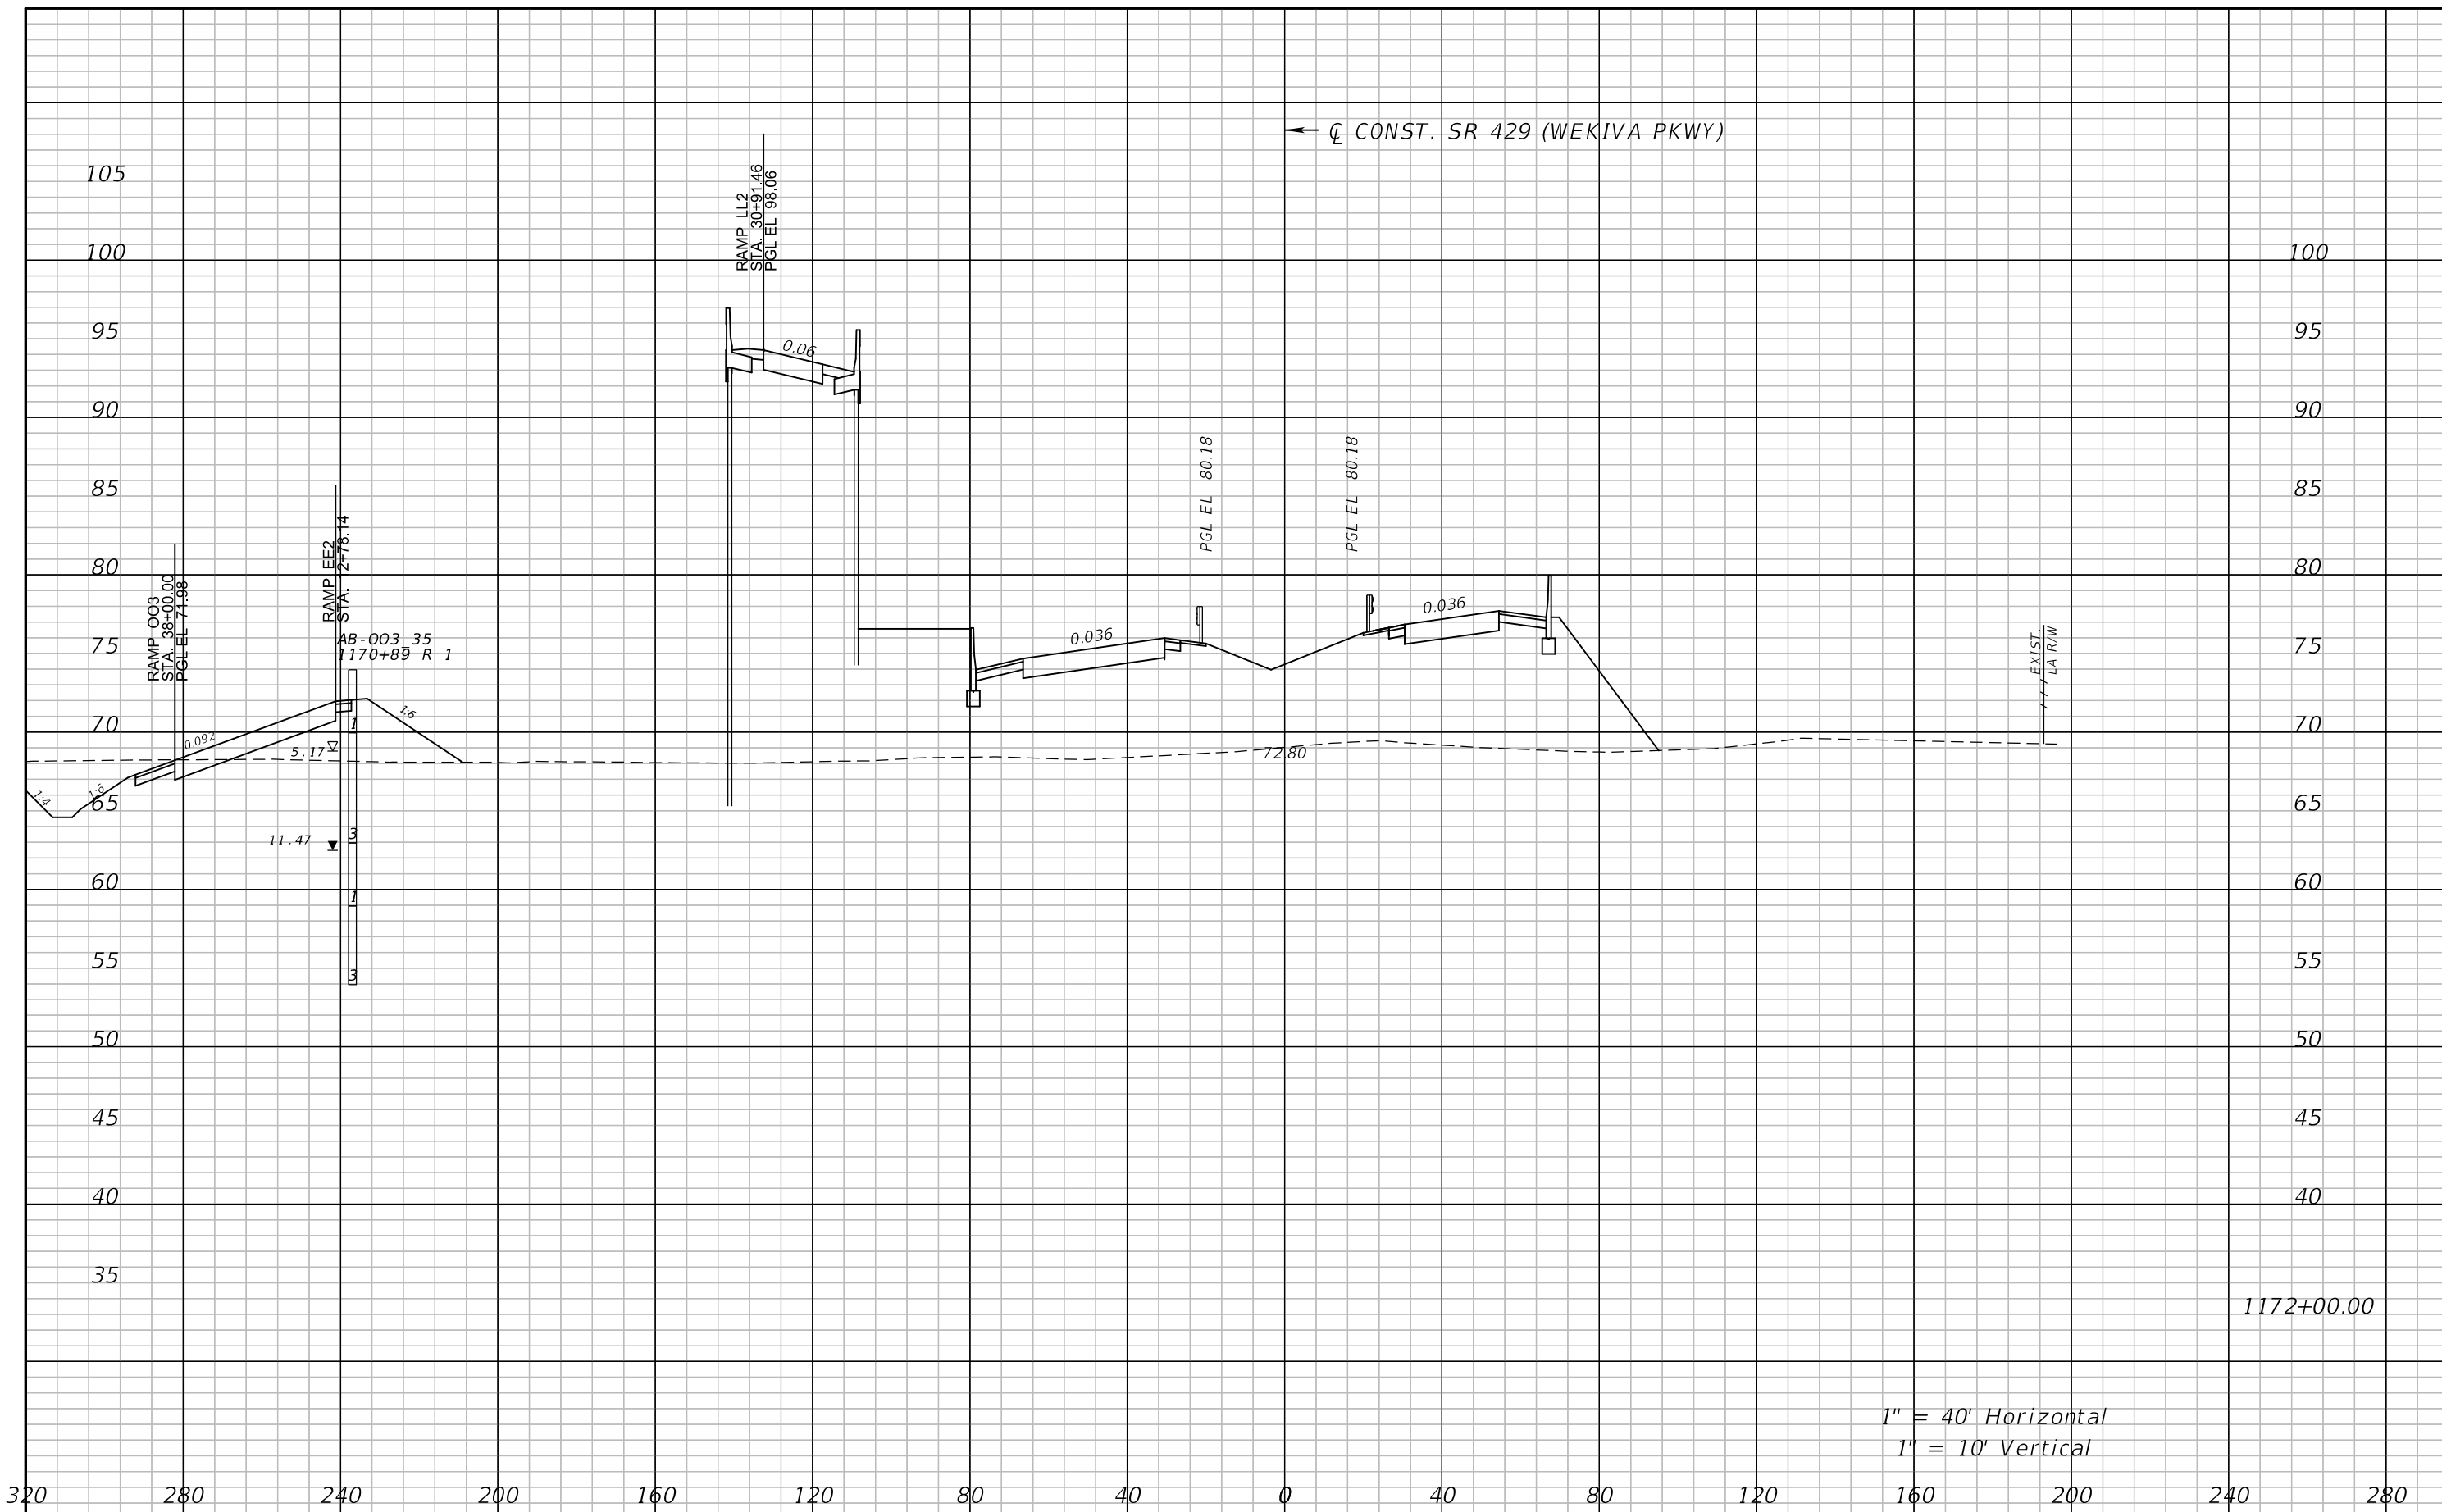

1" = 40' Horizontal  
 1" = 10' Vertical

REVISIONS			
DATE	DESCRIPTION	DATE	DESCRIPTION

ATKINS NORTH AMERICA, INC.  
 482 S. KELLER ROAD  
 ORLANDO, FL 32810  
 (407) 647-7275  
 CERTIFICATE OF AUTHORIZATION NO.: 24  
 WILLIAM A. TERWILLEGER, P.E.  
 P.E. NO.: 43427

STATE OF FLORIDA DEPARTMENT OF TRANSPORTATION		
ROAD NO.	COUNTY	FINANCIAL PROJECT ID
SR 429	SEMINOLE	240200-4-52-01

**CROSS SECTIONS**  
**SR 429**

SHEET NO.  
 141



REVISIONS			
DATE	DESCRIPTION	DATE	DESCRIPTION


ATKINS NORTH AMERICA, INC.  
482 S. KELLER ROAD  
ORLANDO, FL 32810  
(407) 647-7275  
CERTIFICATE OF AUTHORIZATION NO.: 24  
WILLIAM A. TERWILLEGER, P.E.  
P.E. NO.: 43427

STATE OF FLORIDA DEPARTMENT OF TRANSPORTATION		
ROAD NO.	COUNTY	FINANCIAL PROJECT ID
SR 429	SEMINOLE	240200-4-52-01

**CROSS SECTIONS**  
**SR 429**

SHEET NO.  
142



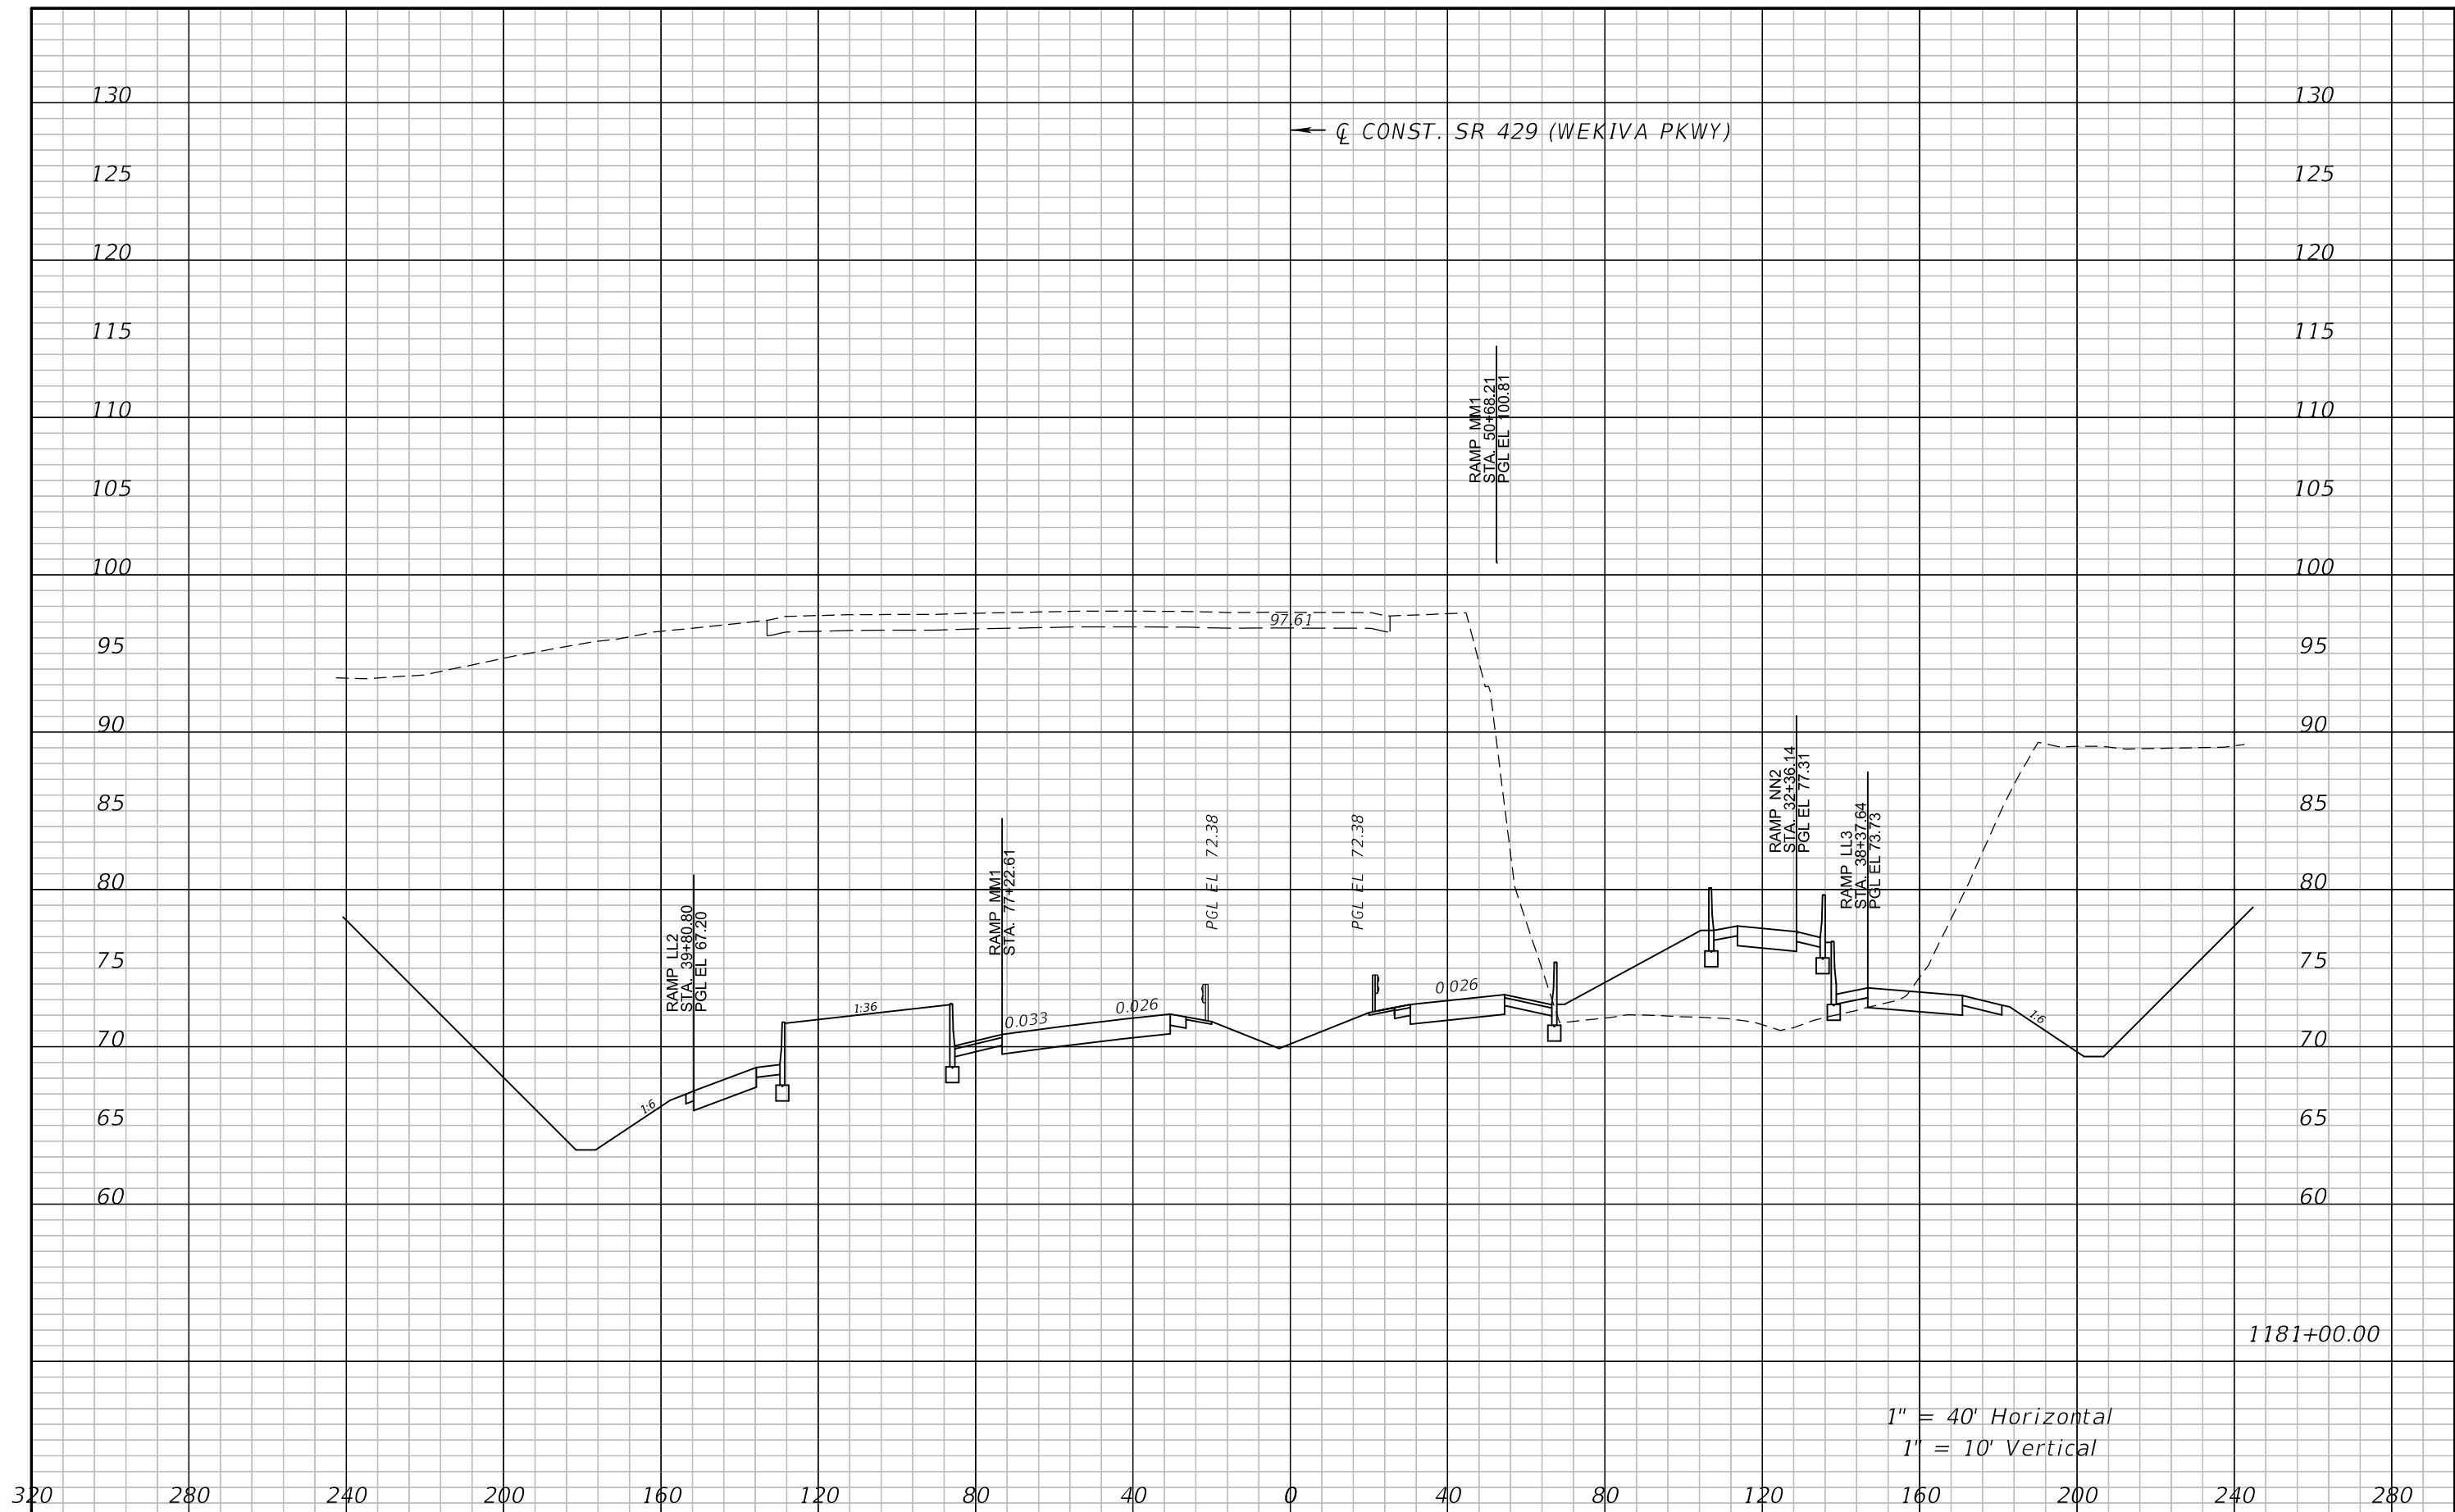

1" = 40' Horizontal  
1" = 10' Vertical

REVISIONS			
DATE	DESCRIPTION	DATE	DESCRIPTION


ATKINS NORTH AMERICA, INC.  
482 S. KELLER ROAD  
ORLANDO, FL 32810  
(407) 647-7275  
CERTIFICATE OF AUTHORIZATION NO.: 24  
WILLIAM A. TERWILLEGER, P.E.  
P.E. NO.: 43427

STATE OF FLORIDA DEPARTMENT OF TRANSPORTATION		
ROAD NO.	COUNTY	FINANCIAL PROJECT ID
SR 429	SEMINOLE	240200-4-52-01

**CROSS SECTIONS**  
**SR 429**

SHEET NO.  
144


CL CONST. SR 429 (WEKIVA PKWY) →

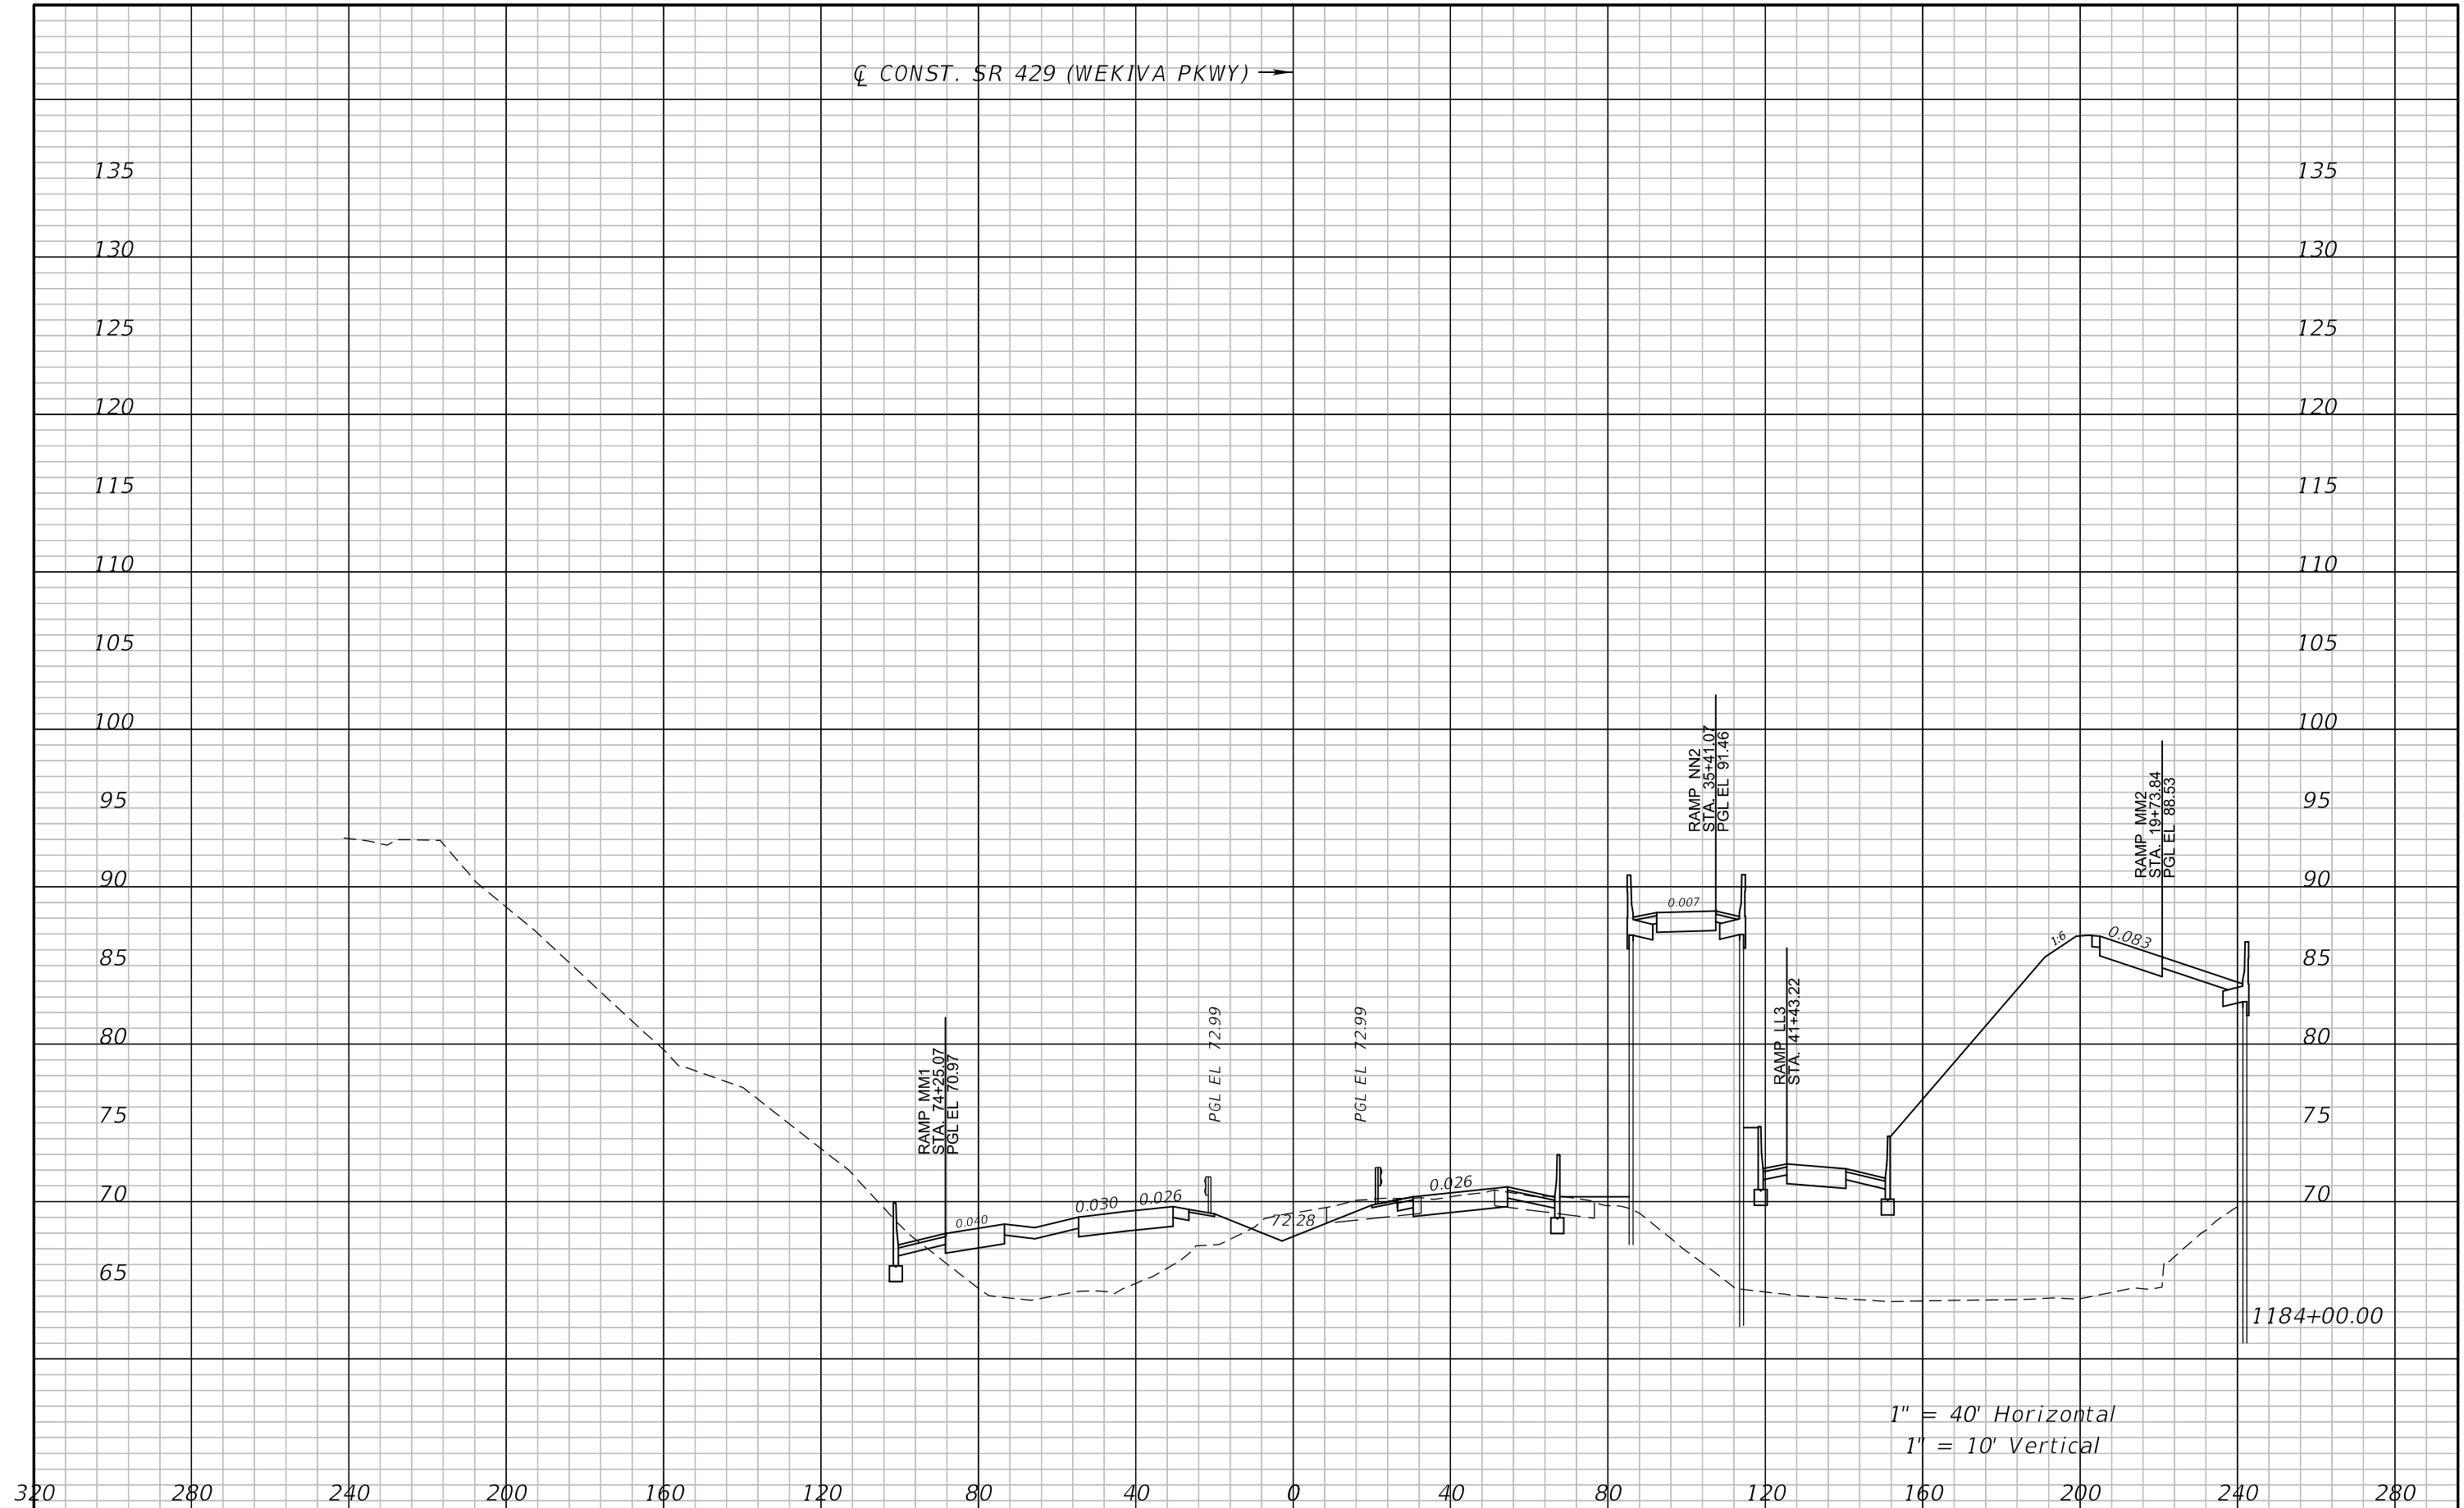

1" = 40' Horizontal  
1" = 10' Vertical

REVISIONS				ATKINS NORTH AMERICA, INC. 482 S. KELLER ROAD ORLANDO, FL 32810 (407) 647-7275 CERTIFICATE OF AUTHORIZATION NO.: 24 WILLIAM A. TERWILLEGER, P.E. P.E. NO.: 43427	STATE OF FLORIDA DEPARTMENT OF TRANSPORTATION			CROSS SECTIONS SR 429	SHEET NO. 145
DATE	DESCRIPTION	DATE	DESCRIPTION		ROAD NO.	COUNTY	FINANCIAL PROJECT ID		
					SR 429	SEMINOLE	240200-4-52-01		




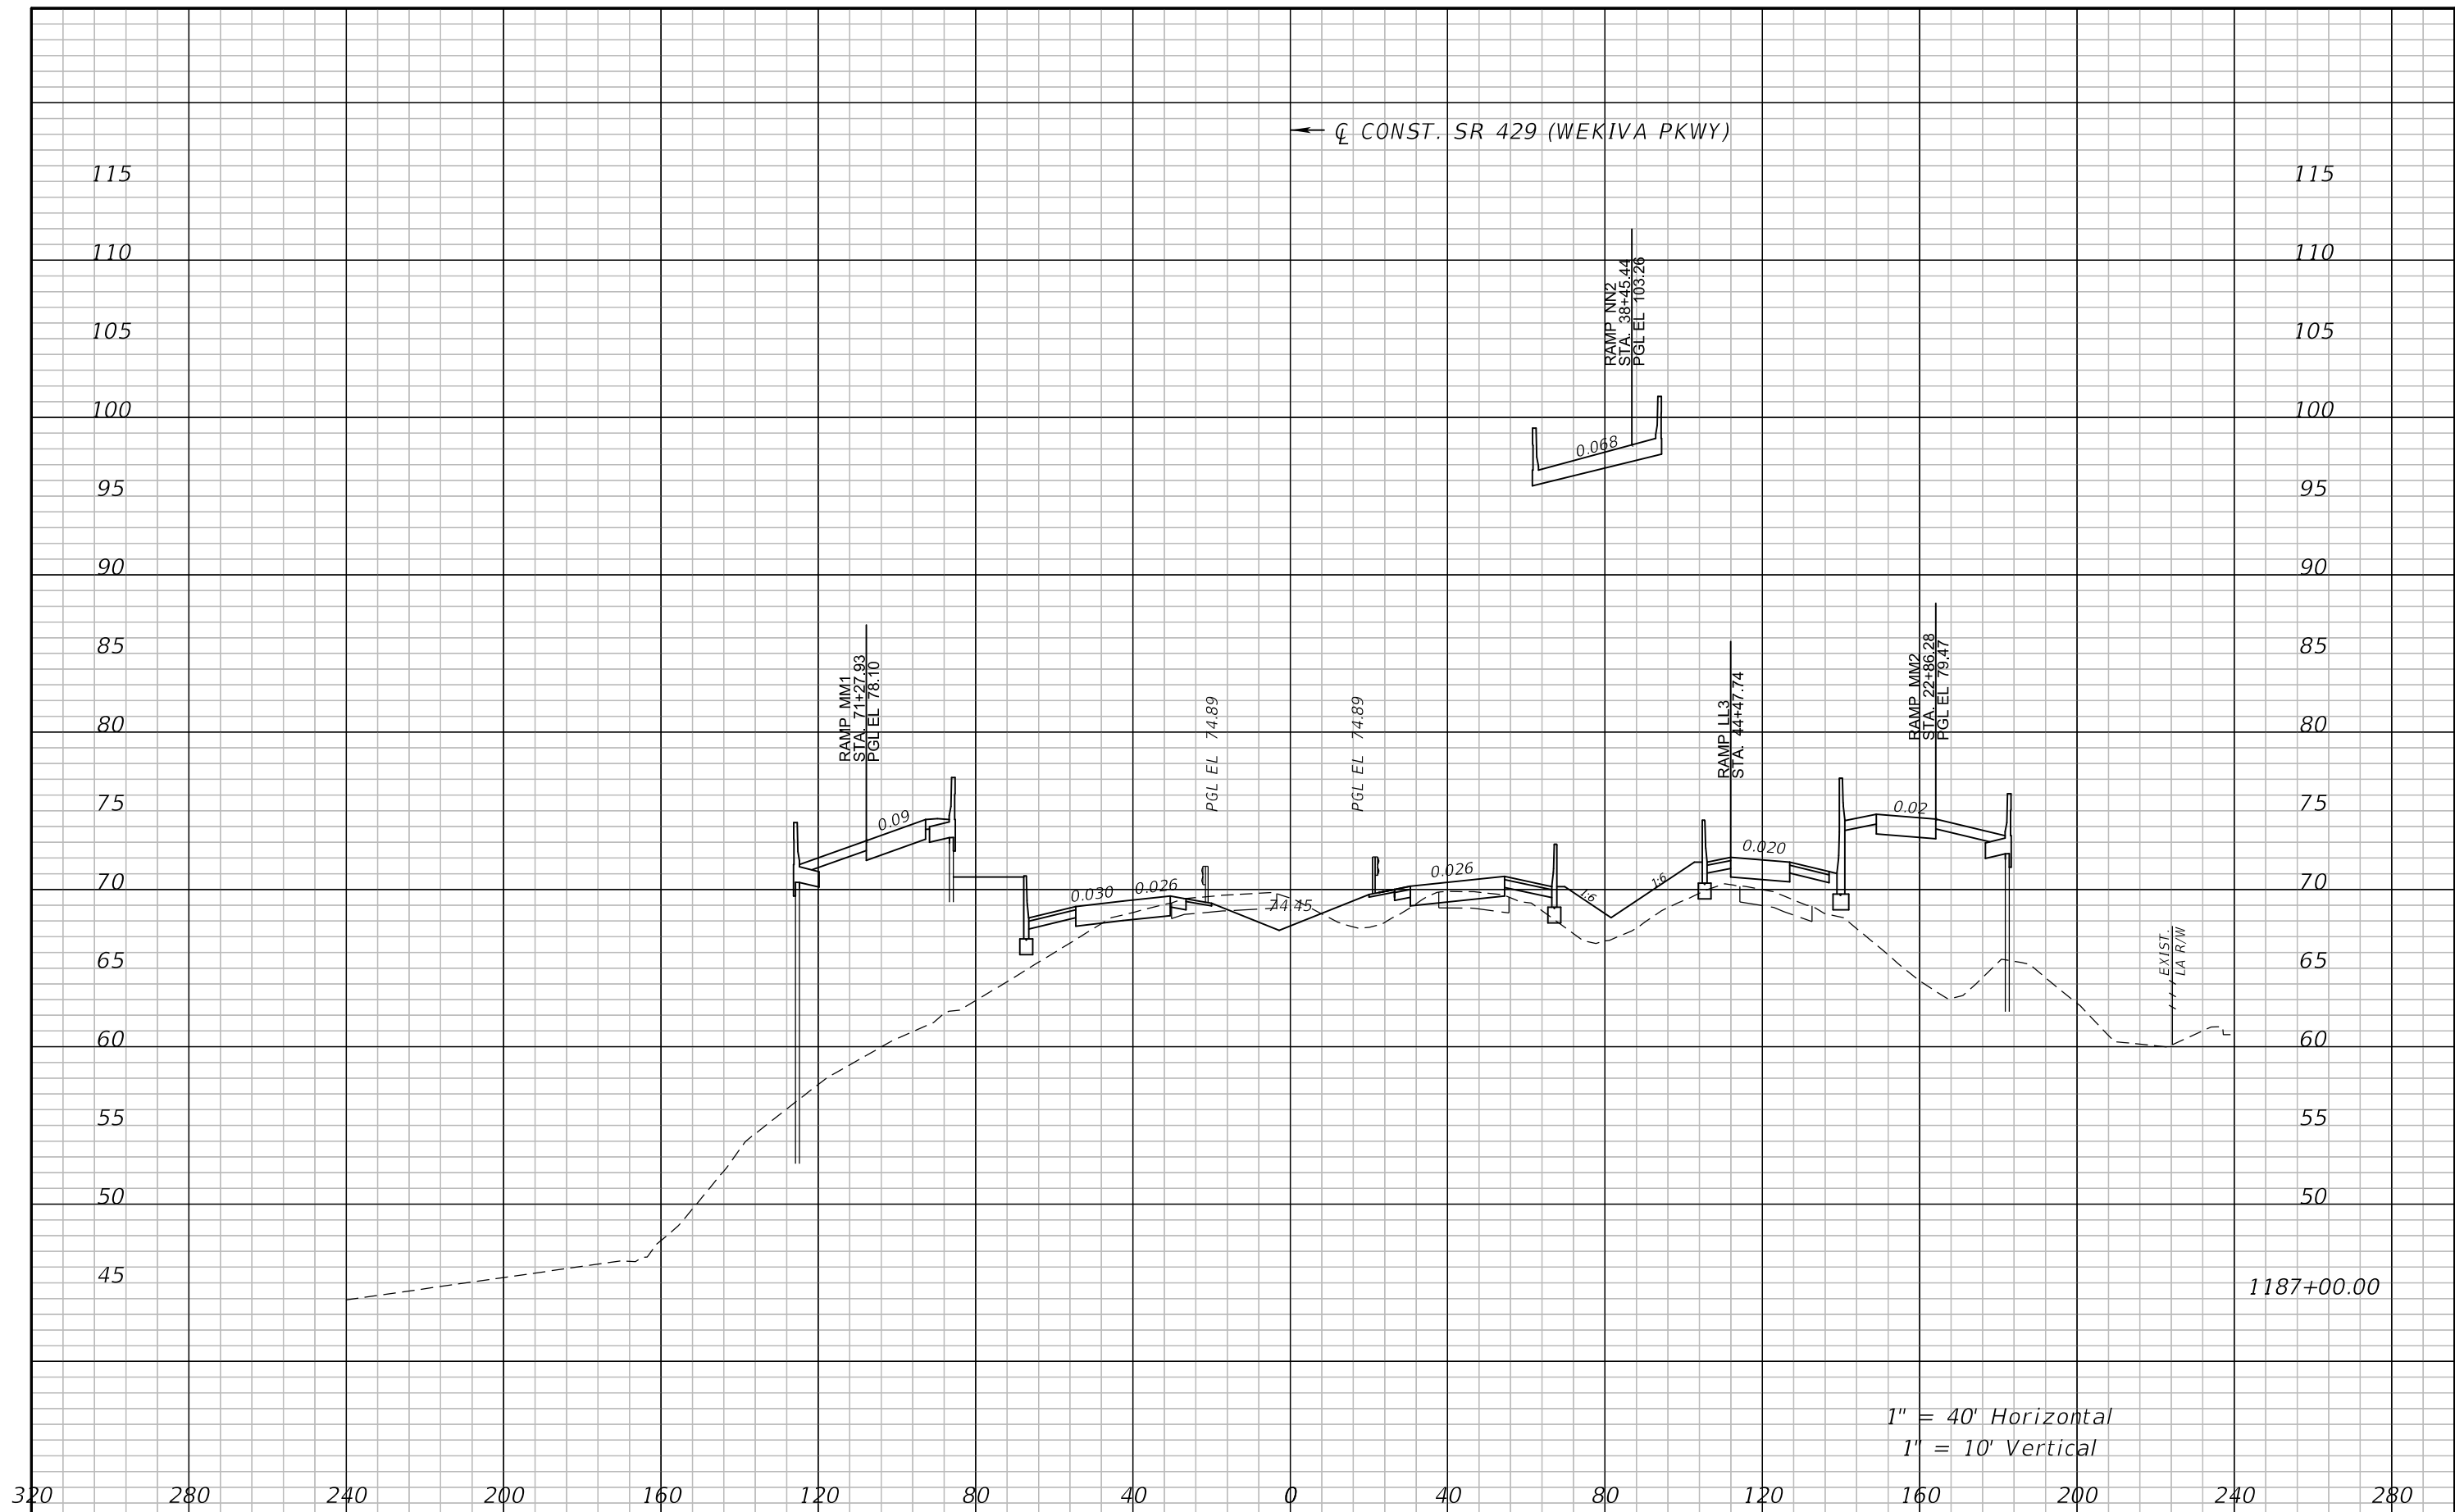

1" = 40' Horizontal  
1" = 10' Vertical


REVISIONS				ATKINS NORTH AMERICA, INC. 482 S. KELLER ROAD ORLANDO, FL 32810 (407) 647-7275 CERTIFICATE OF AUTHORIZATION NO.: 24 WILLIAM A. TERWILLEGER, P.E. P.E. NO.: 43427	STATE OF FLORIDA DEPARTMENT OF TRANSPORTATION			<b>CROSS SECTIONS</b> <b>SR 429</b>	SHEET NO.
DATE	DESCRIPTION	DATE	DESCRIPTION		ROAD NO.	COUNTY	FINANCIAL PROJECT ID		
					SR 429	SEMINOLE	240200-4-52-01		146



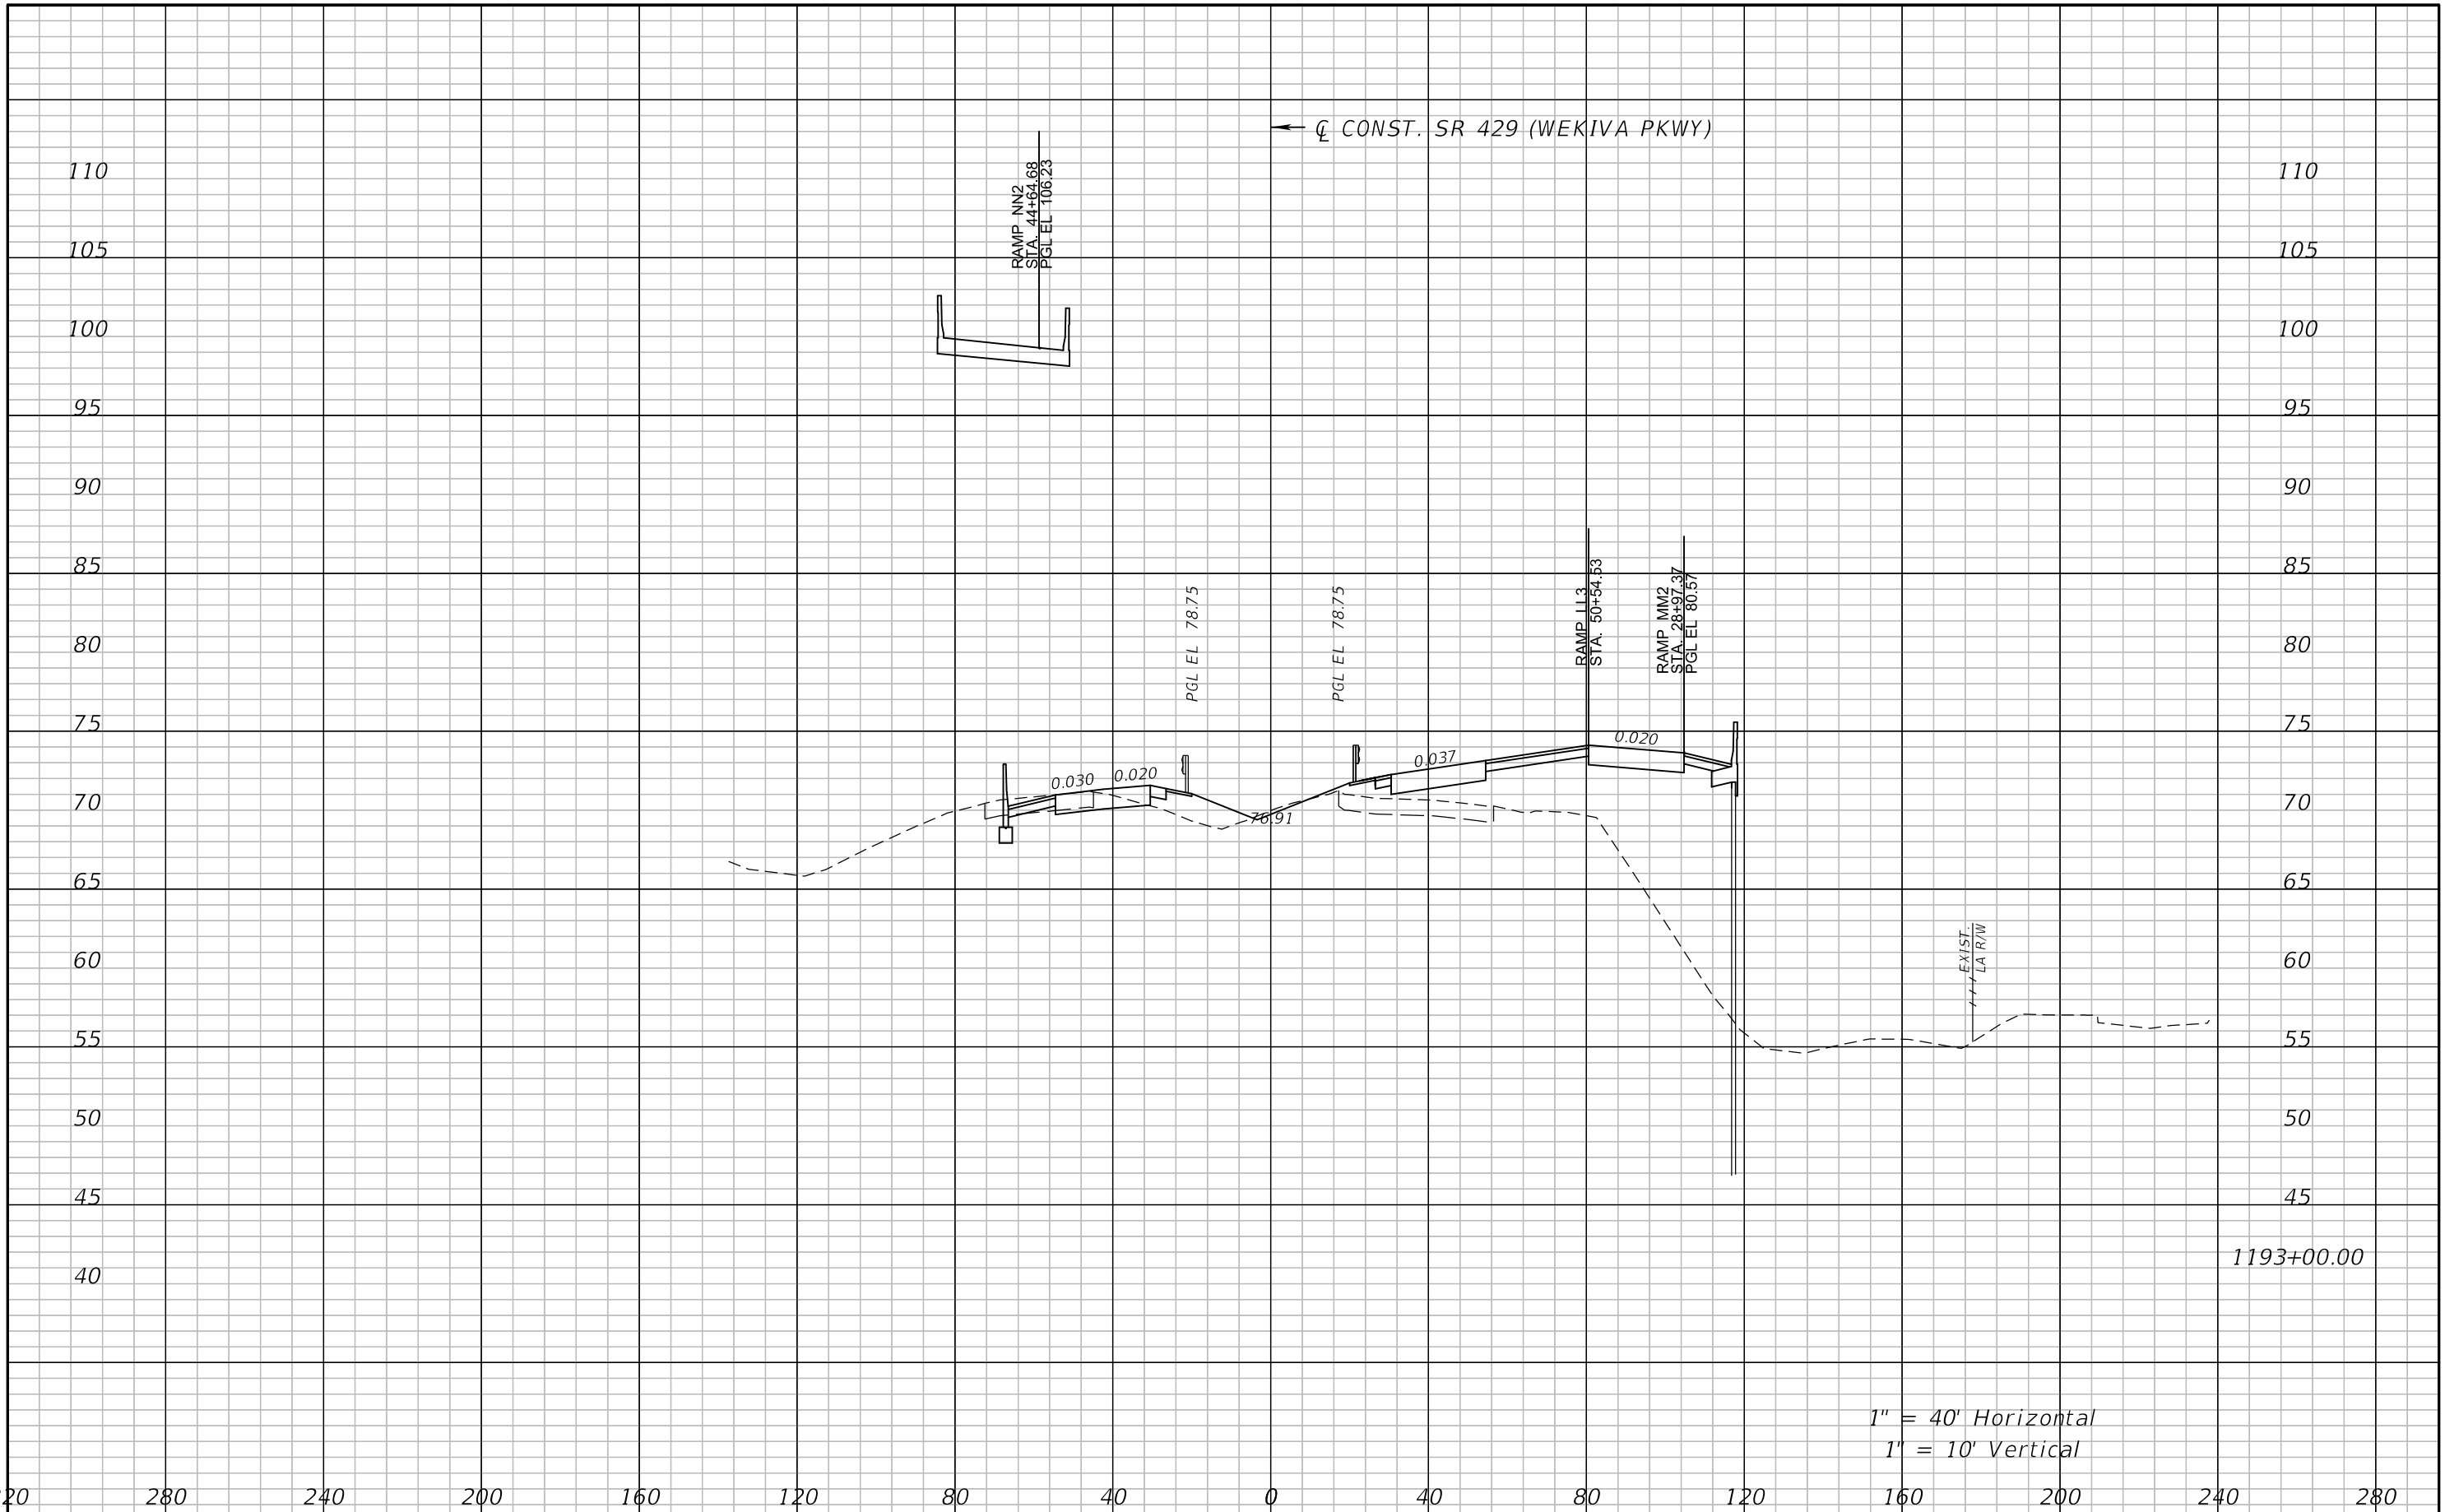

1" = 40' Horizontal  
 1" = 10' Vertical

REVISIONS				ATKINS NORTH AMERICA, INC. 482 S. KELLER ROAD ORLANDO, FL 32810 (407) 647-7275 CERTIFICATE OF AUTHORIZATION NO.: 24 WILLIAM A. TERWILLEGGER, P.E. P.E. NO.: 43427	STATE OF FLORIDA DEPARTMENT OF TRANSPORTATION			<b>CROSS SECTIONS</b> <b>SR 429</b>	SHEET NO. 148
DATE	DESCRIPTION	DATE	DESCRIPTION		ROAD NO.	COUNTY	FINANCIAL PROJECT ID		
				SR 429	SEMINOLE	240200-4-52-01			

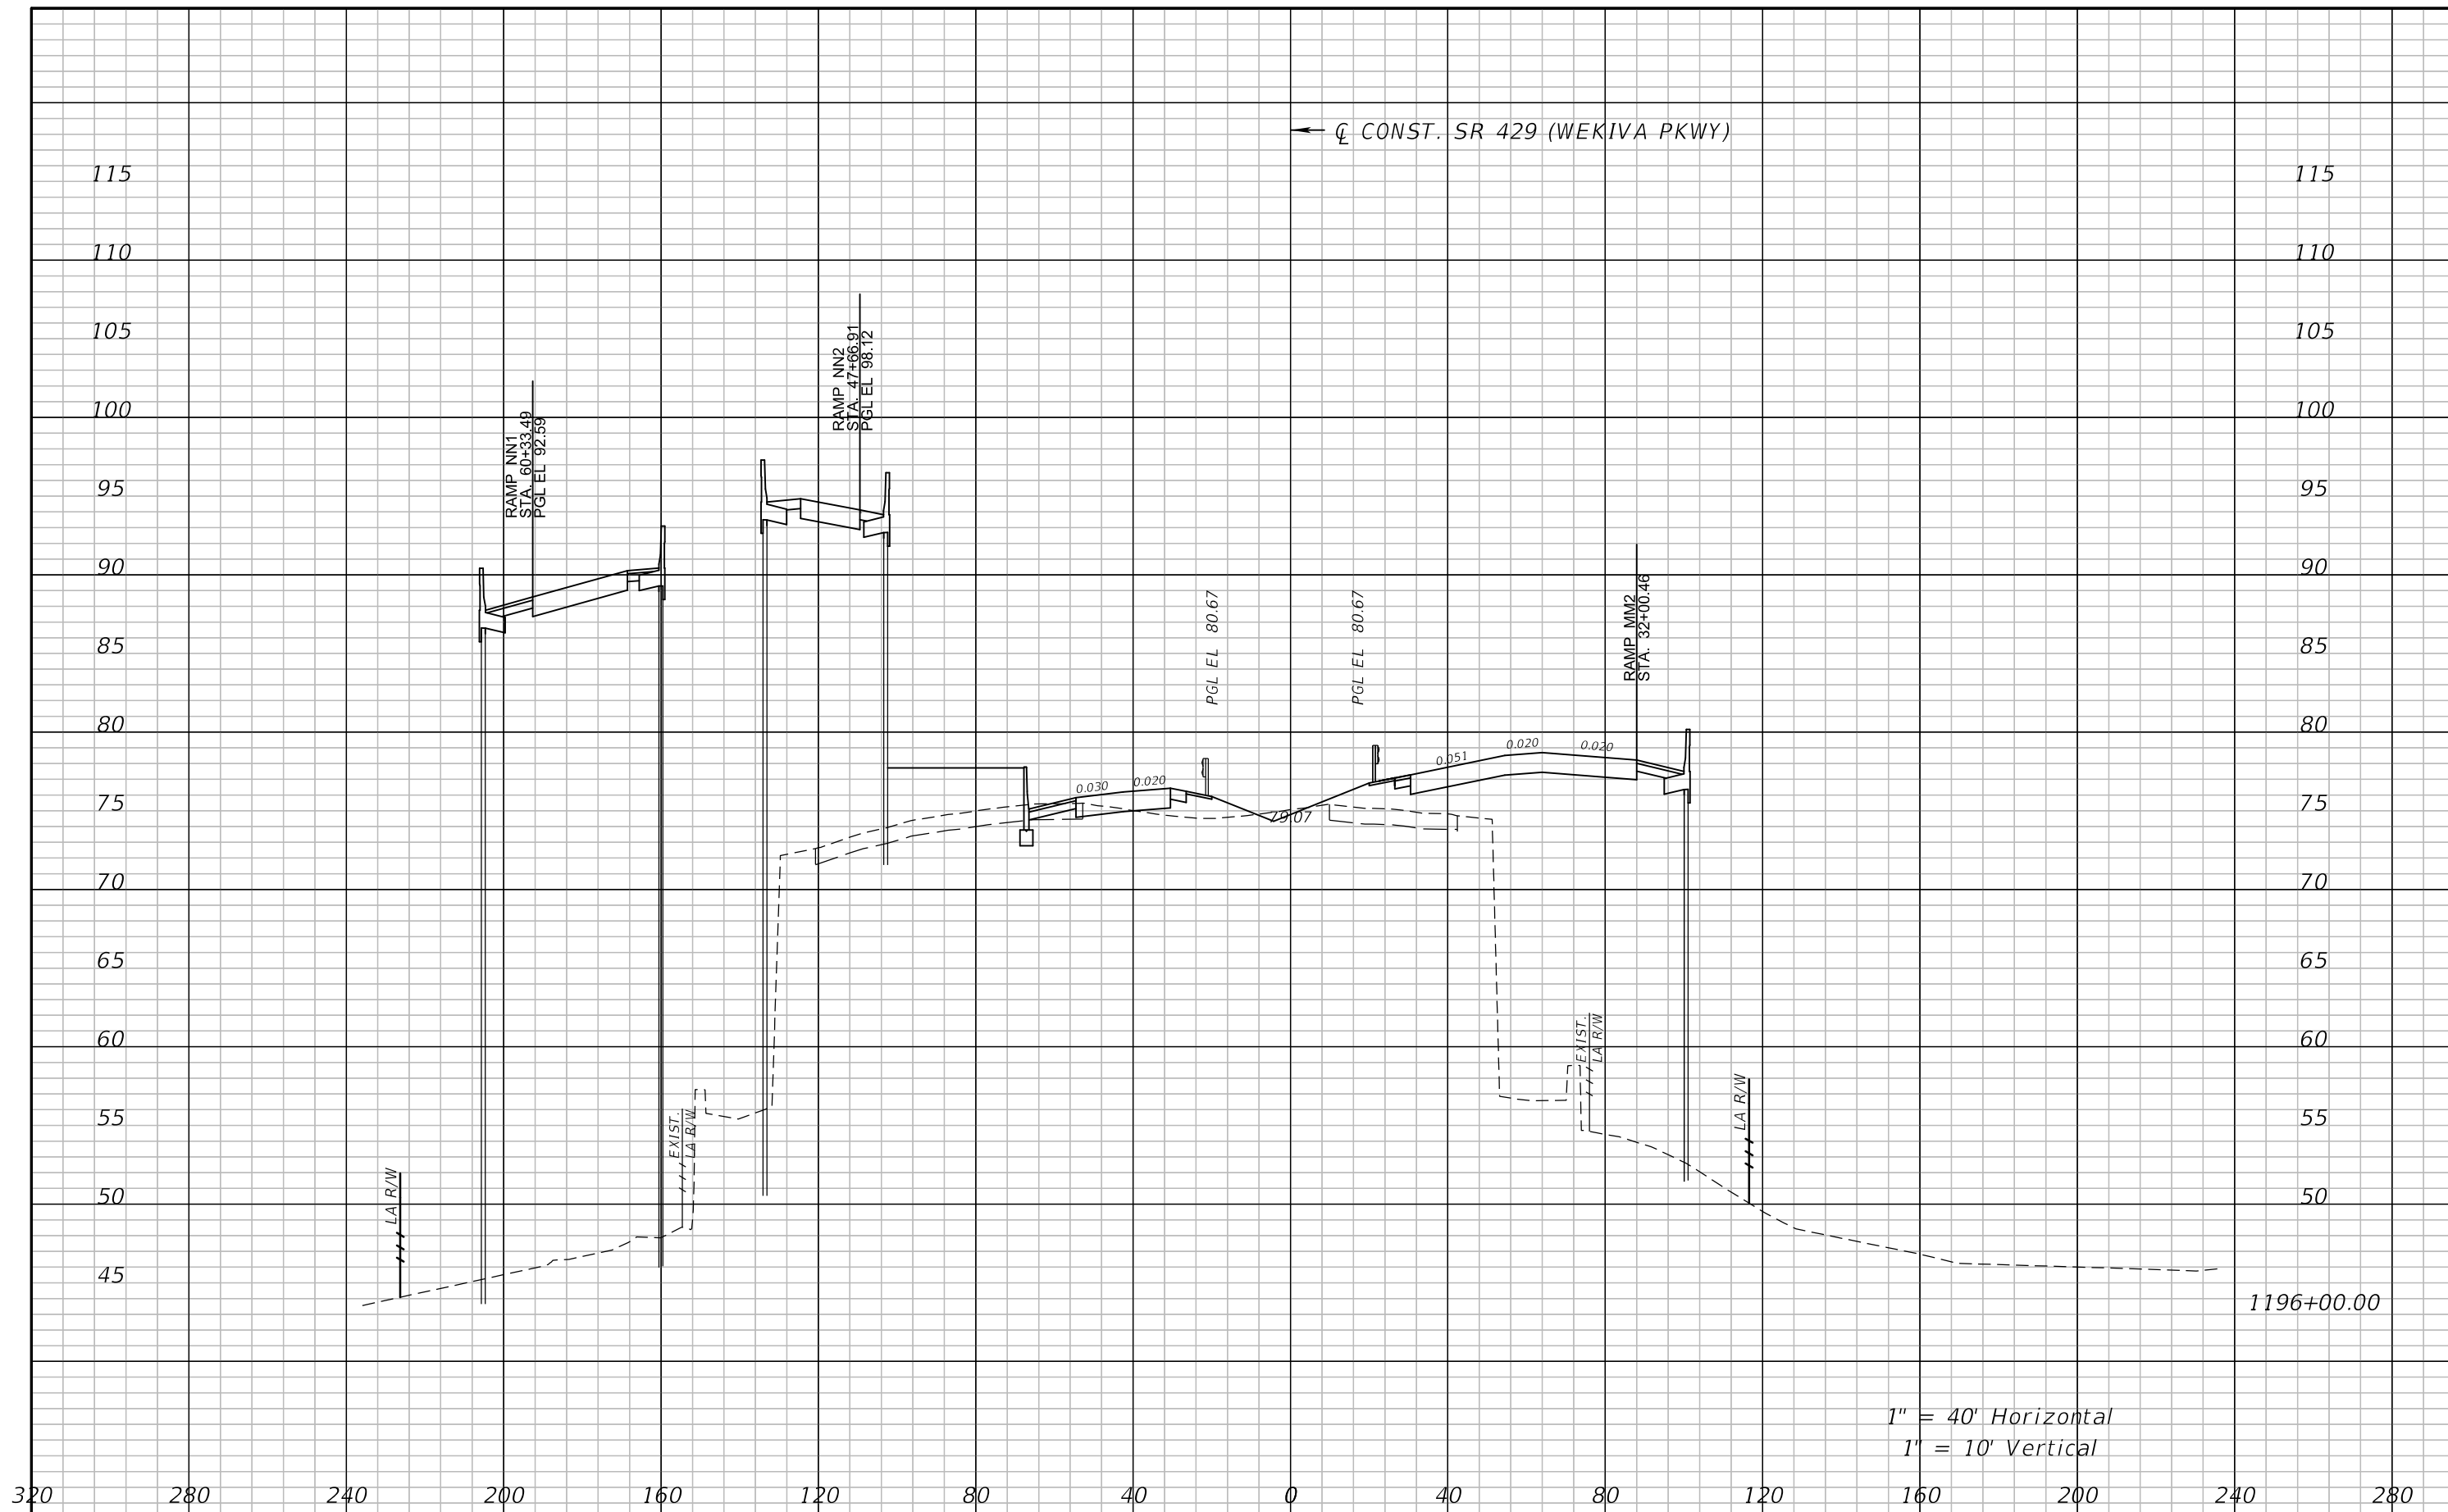

1" = 40' Horizontal  
 1" = 10' Vertical


REVISIONS			
DATE	DESCRIPTION	DATE	DESCRIPTION

ATKINS NORTH AMERICA, INC.  
 482 S. KELLER ROAD  
 ORLANDO, FL 32810  
 (407) 647-7275  
 CERTIFICATE OF AUTHORIZATION NO.: 24  
 WILLIAM A. TERWILLEGER, P.E.  
 P.E. NO.: 43427

STATE OF FLORIDA DEPARTMENT OF TRANSPORTATION		
ROAD NO.	COUNTY	FINANCIAL PROJECT ID
SR 429	SEMINOLE	240200-4-52-01

**CROSS SECTIONS**  
**SR 429**

SHEET NO.  
 149

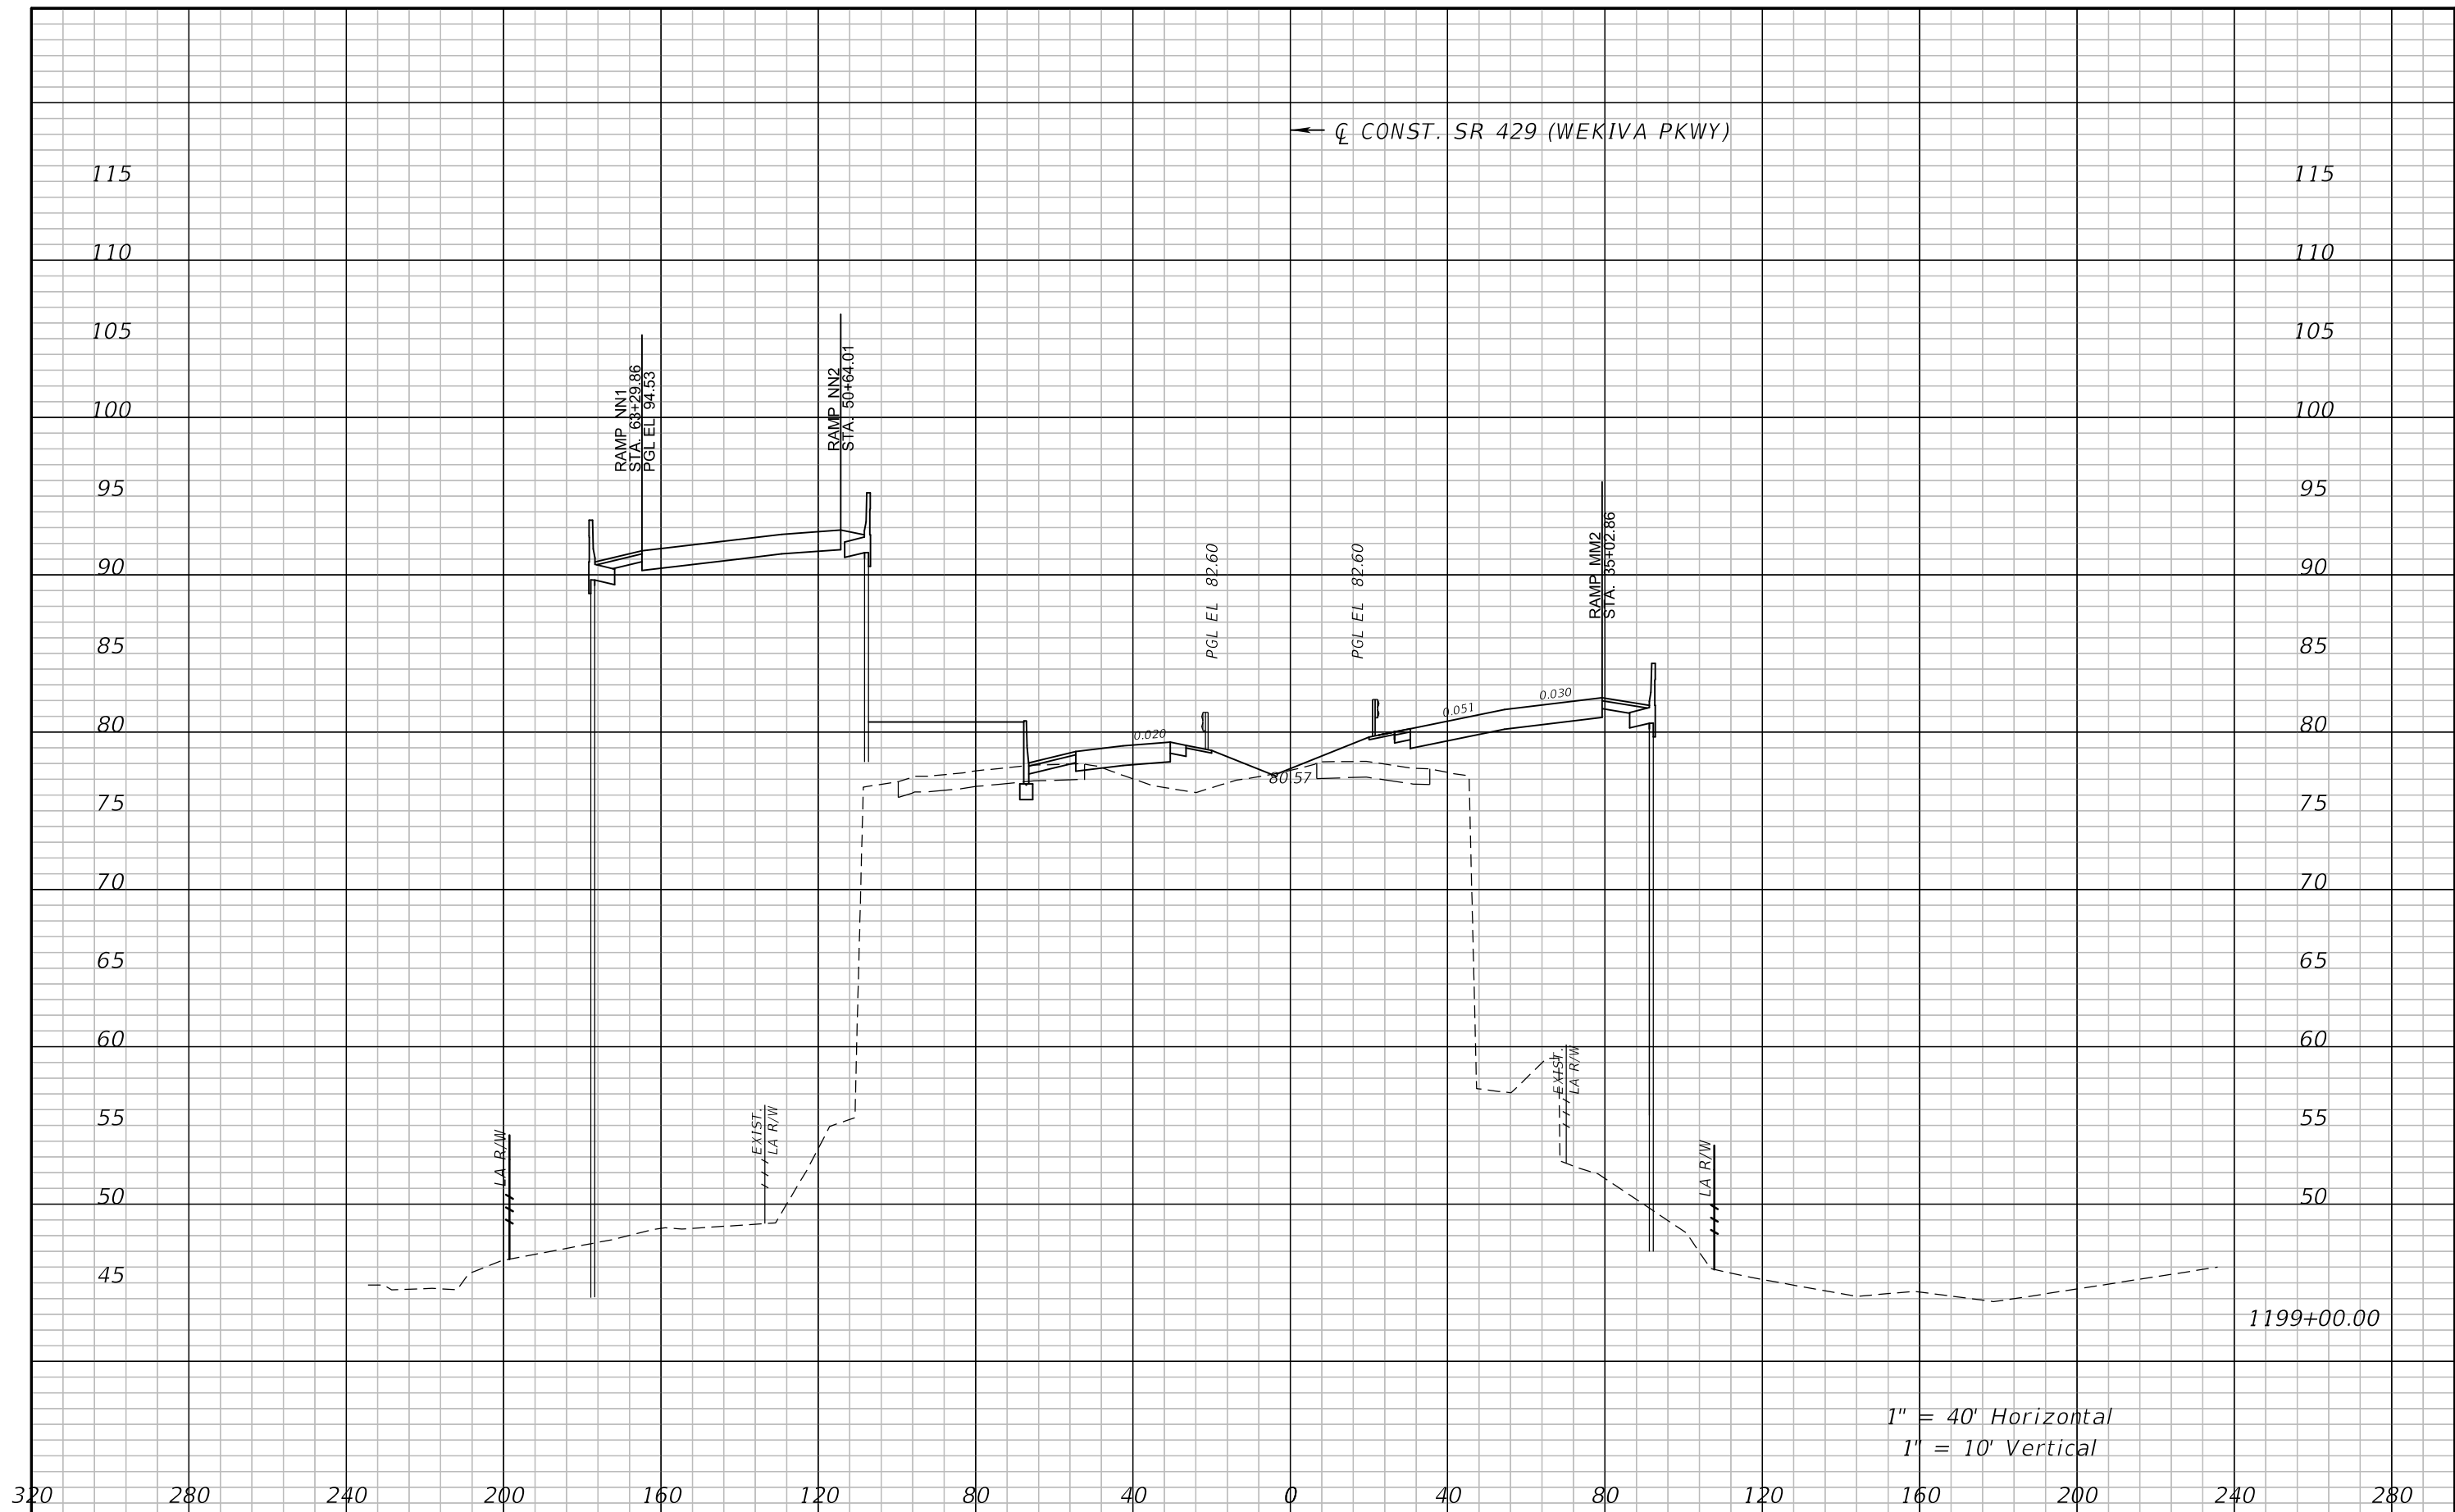

1" = 40' Horizontal  
 1" = 10' Vertical

1199+00.00


REVISIONS			
DATE	DESCRIPTION	DATE	DESCRIPTION

ATKINS NORTH AMERICA, INC.  
 482 S. KELLER ROAD  
 ORLANDO, FL 32810  
 (407) 647-7275  
 CERTIFICATE OF AUTHORIZATION NO.: 24  
 WILLIAM A. TERWILLEGER, P.E.  
 P.E. NO.: 43427

STATE OF FLORIDA DEPARTMENT OF TRANSPORTATION		
ROAD NO.	COUNTY	FINANCIAL PROJECT ID
SR 429	SEMINOLE	240200-4-52-01

**CROSS SECTIONS**  
**SR 429**

SHEET NO.  
 150

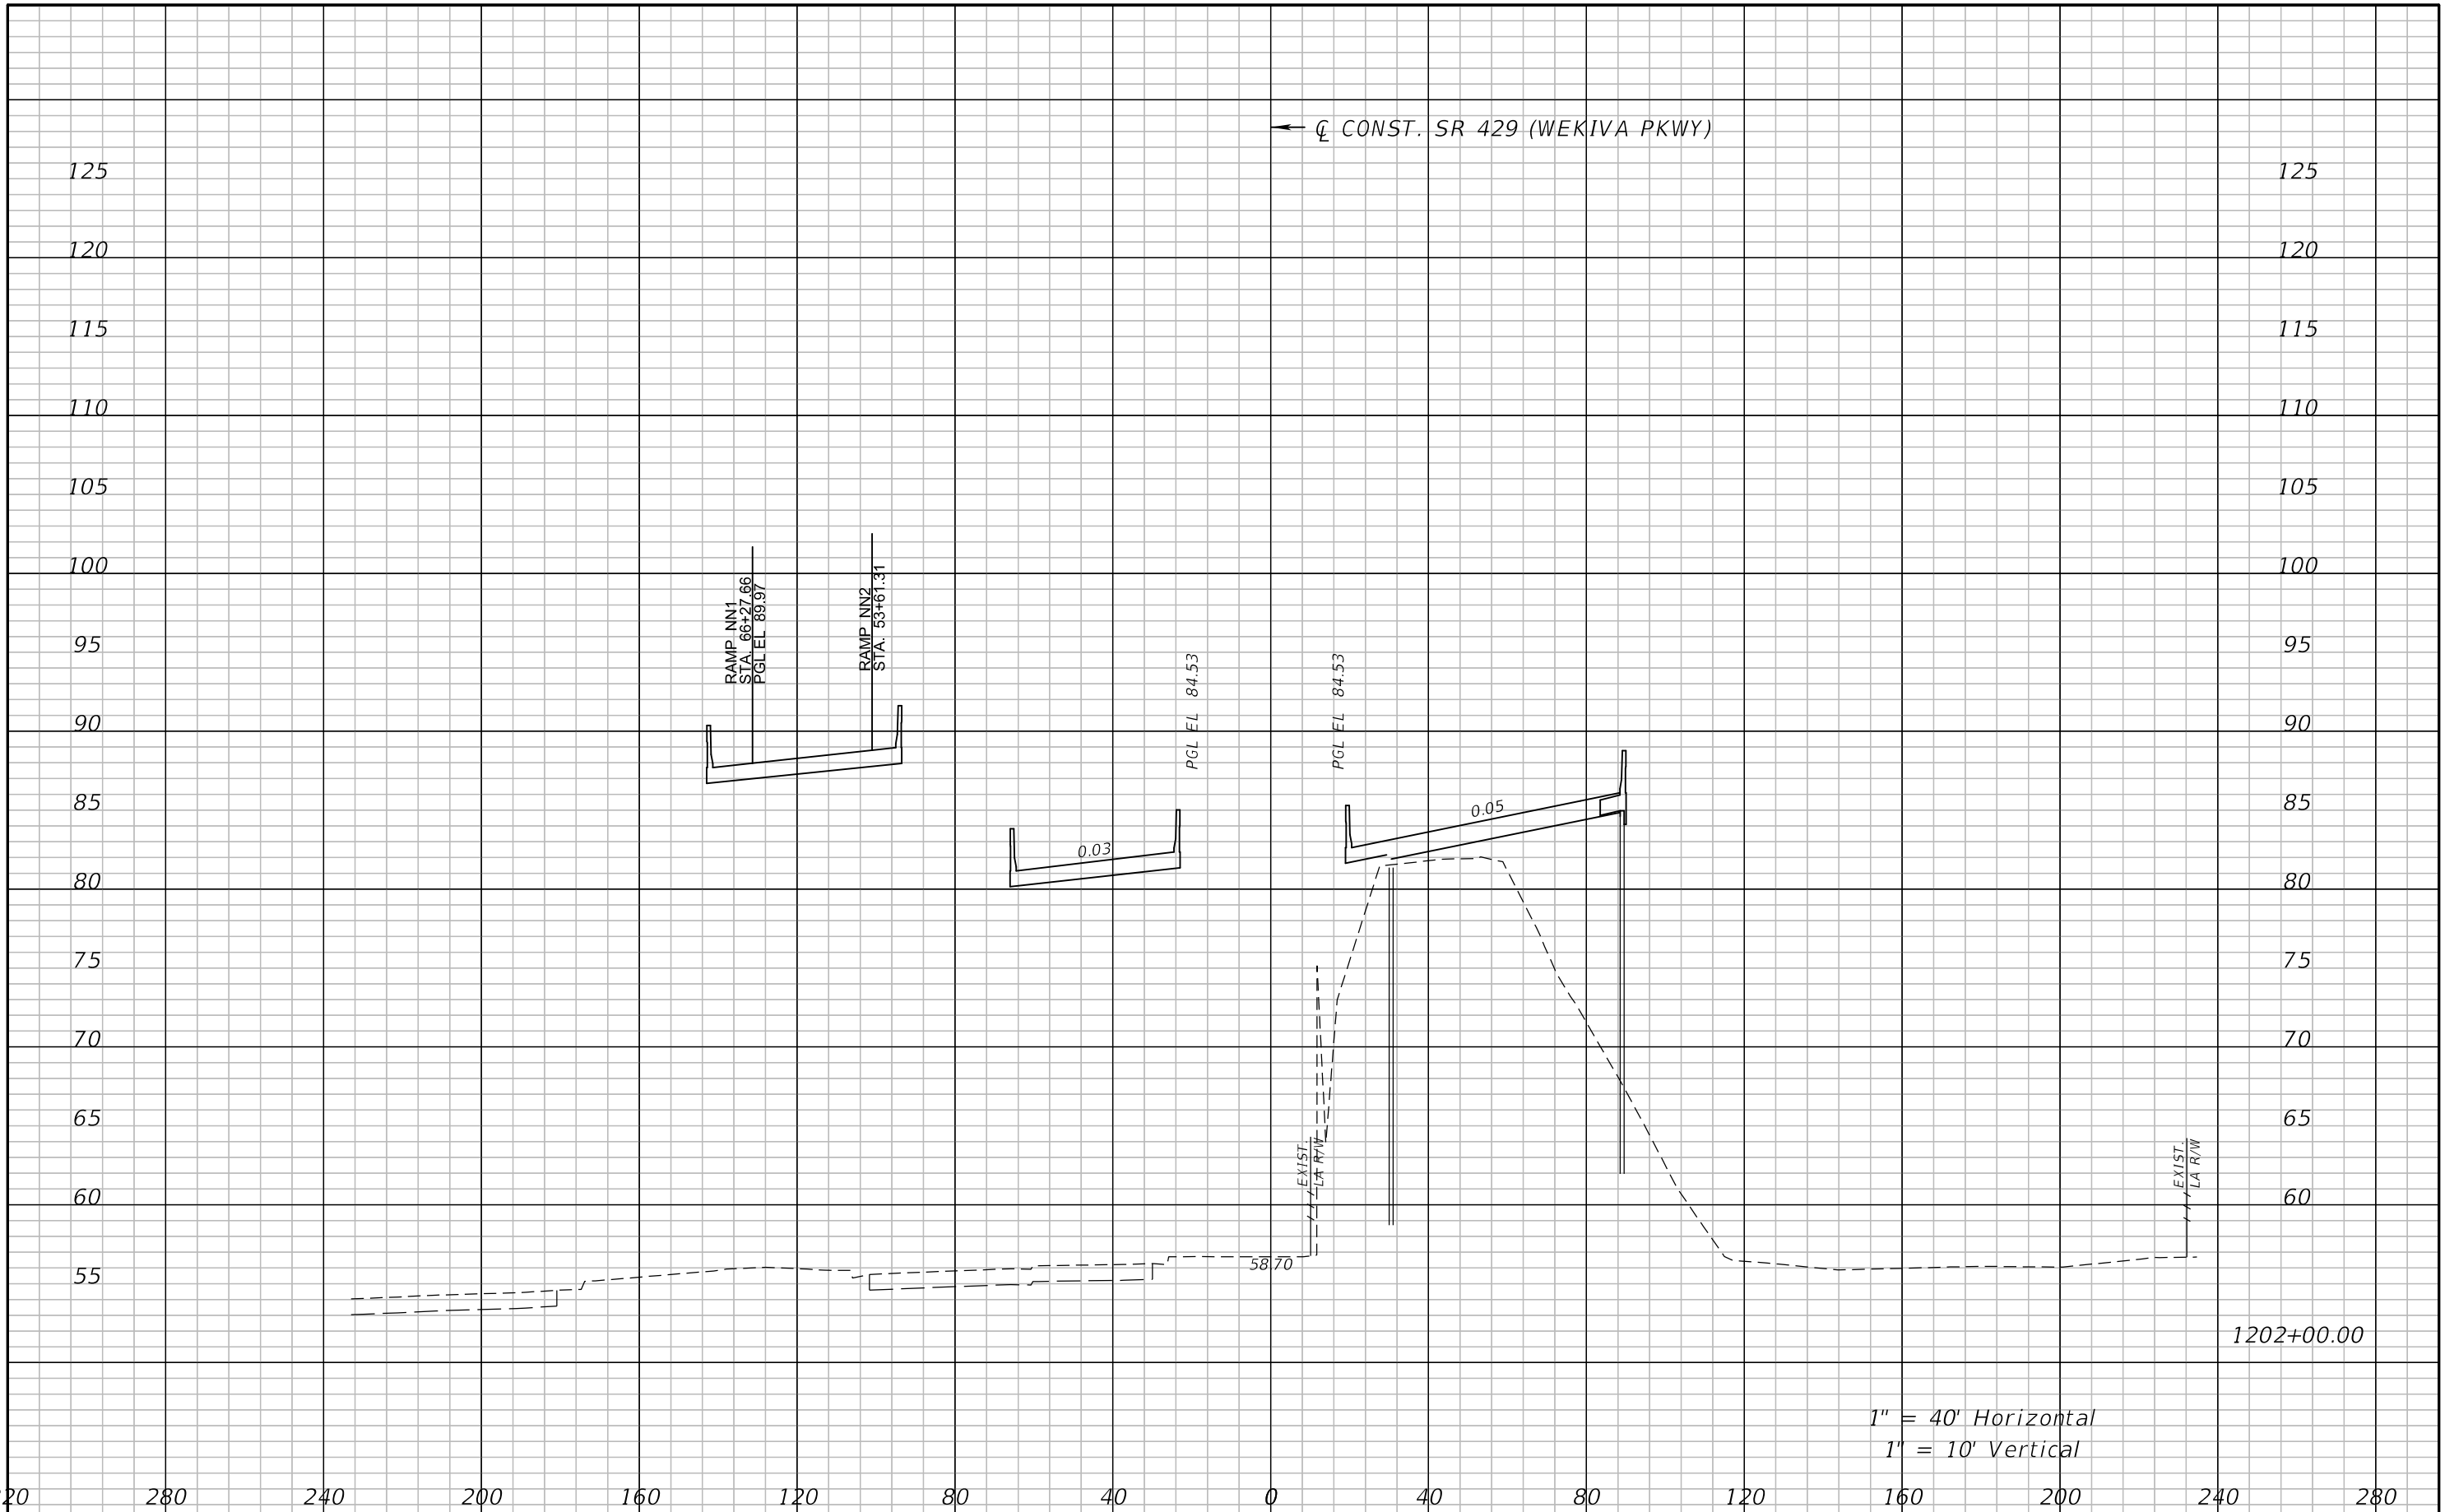

← CL CONST. SR 429 (WEKIVA PKWY)

RAMP NN1  
STA. 66+27.66  
PGL EL. 89.97

RAMP NN2  
STA. 53+61.31  
PGL EL. 84.53

PGL EL. 84.53

PGL EL. 84.53

0.03


0.05

58.70

1202+00.00

1" = 40' Horizontal  
1" = 10' Vertical


REVISIONS				ATKINS NORTH AMERICA, INC. 482 S. KELLER ROAD ORLANDO, FL 32810 (407) 647-7275 CERTIFICATE OF AUTHORIZATION NO.: 24 WILLIAM A. TERWILLEGER, P.E. P.E. NO.: 43427	STATE OF FLORIDA DEPARTMENT OF TRANSPORTATION			<b>CROSS SECTIONS</b> <b>SR 429</b>	SHEET NO. 151
DATE	DESCRIPTION	DATE	DESCRIPTION		ROAD NO.	COUNTY	FINANCIAL PROJECT ID		
					SR 429	SEMINOLE	240200-4-52-01		

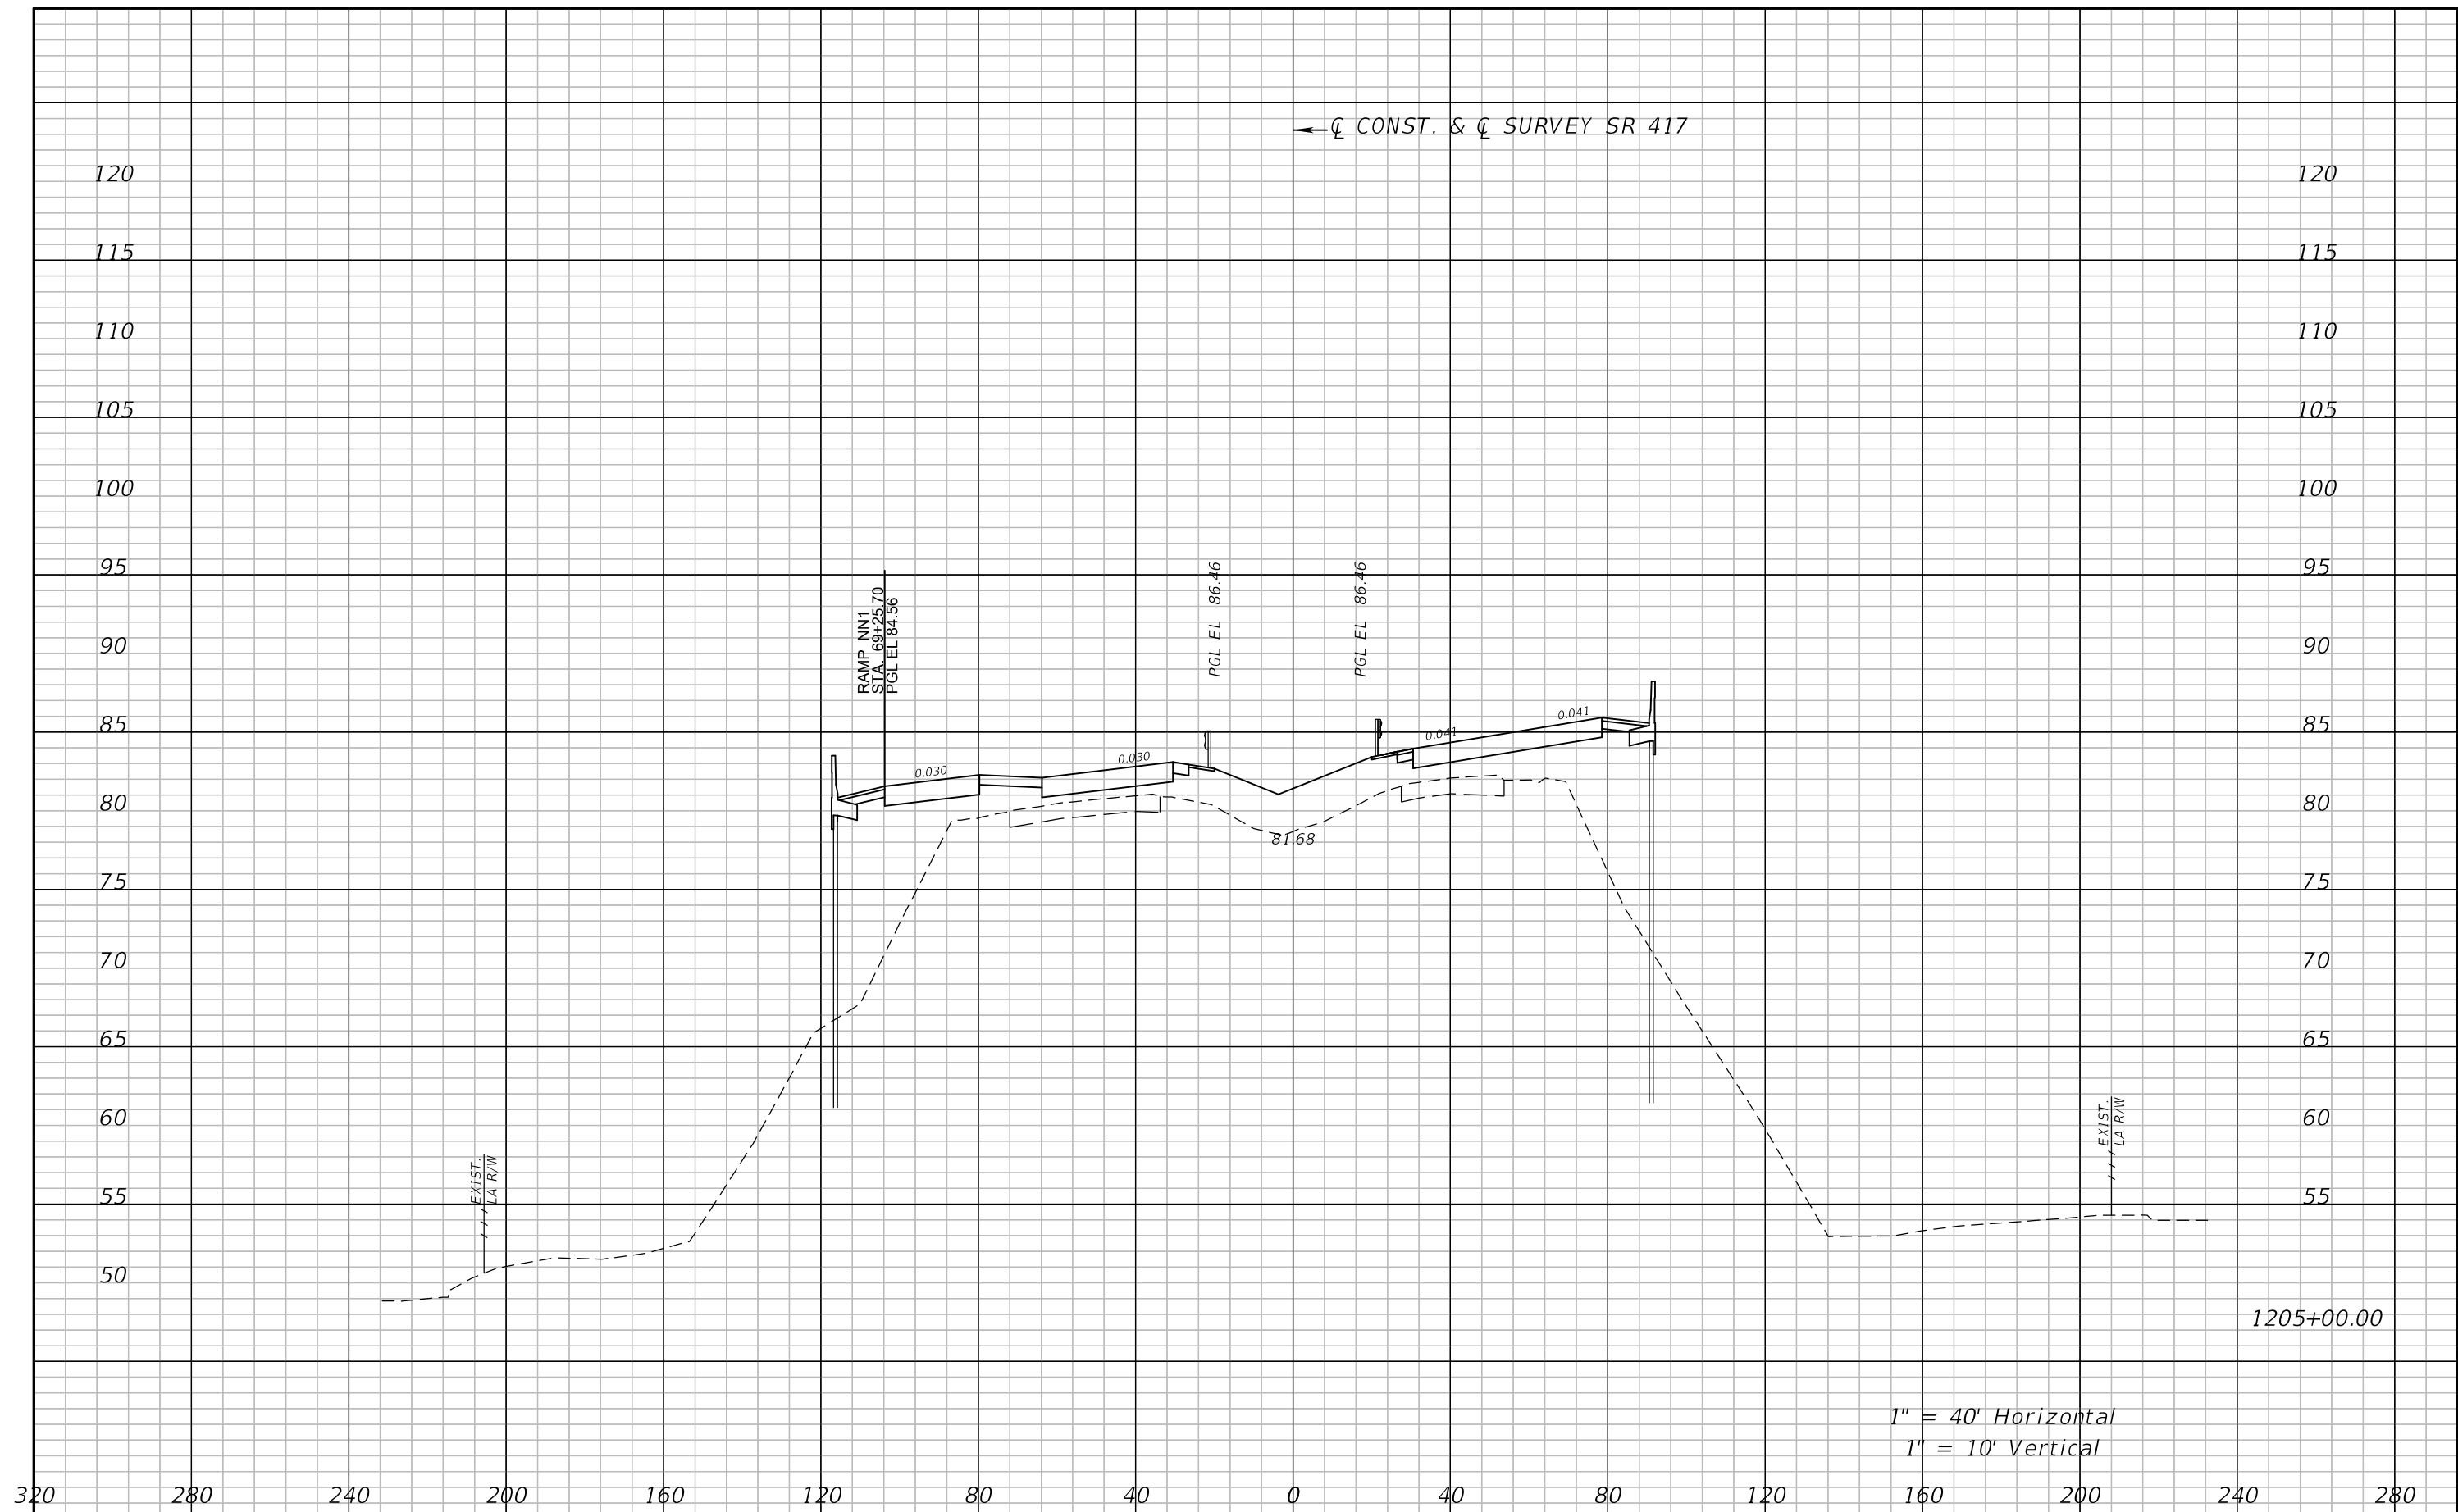

1" = 40' Horizontal  
1" = 10' Vertical


1205+00.00

REVISIONS				ATKINS NORTH AMERICA, INC. 482 S. KELLER ROAD ORLANDO, FL 32810 (407) 647-7275 CERTIFICATE OF AUTHORIZATION NO.: 24 WILLIAM A. TERWILLEGER, P.E. P.E. NO.: 43427	STATE OF FLORIDA DEPARTMENT OF TRANSPORTATION			<b>CROSS SECTIONS</b>  <b>SR 417</b>	SHEET NO.
DATE	DESCRIPTION	DATE	DESCRIPTION		ROAD NO.	COUNTY	FINANCIAL PROJECT ID		
					SR 429	SEMINOLE	240200-4-52-01		152

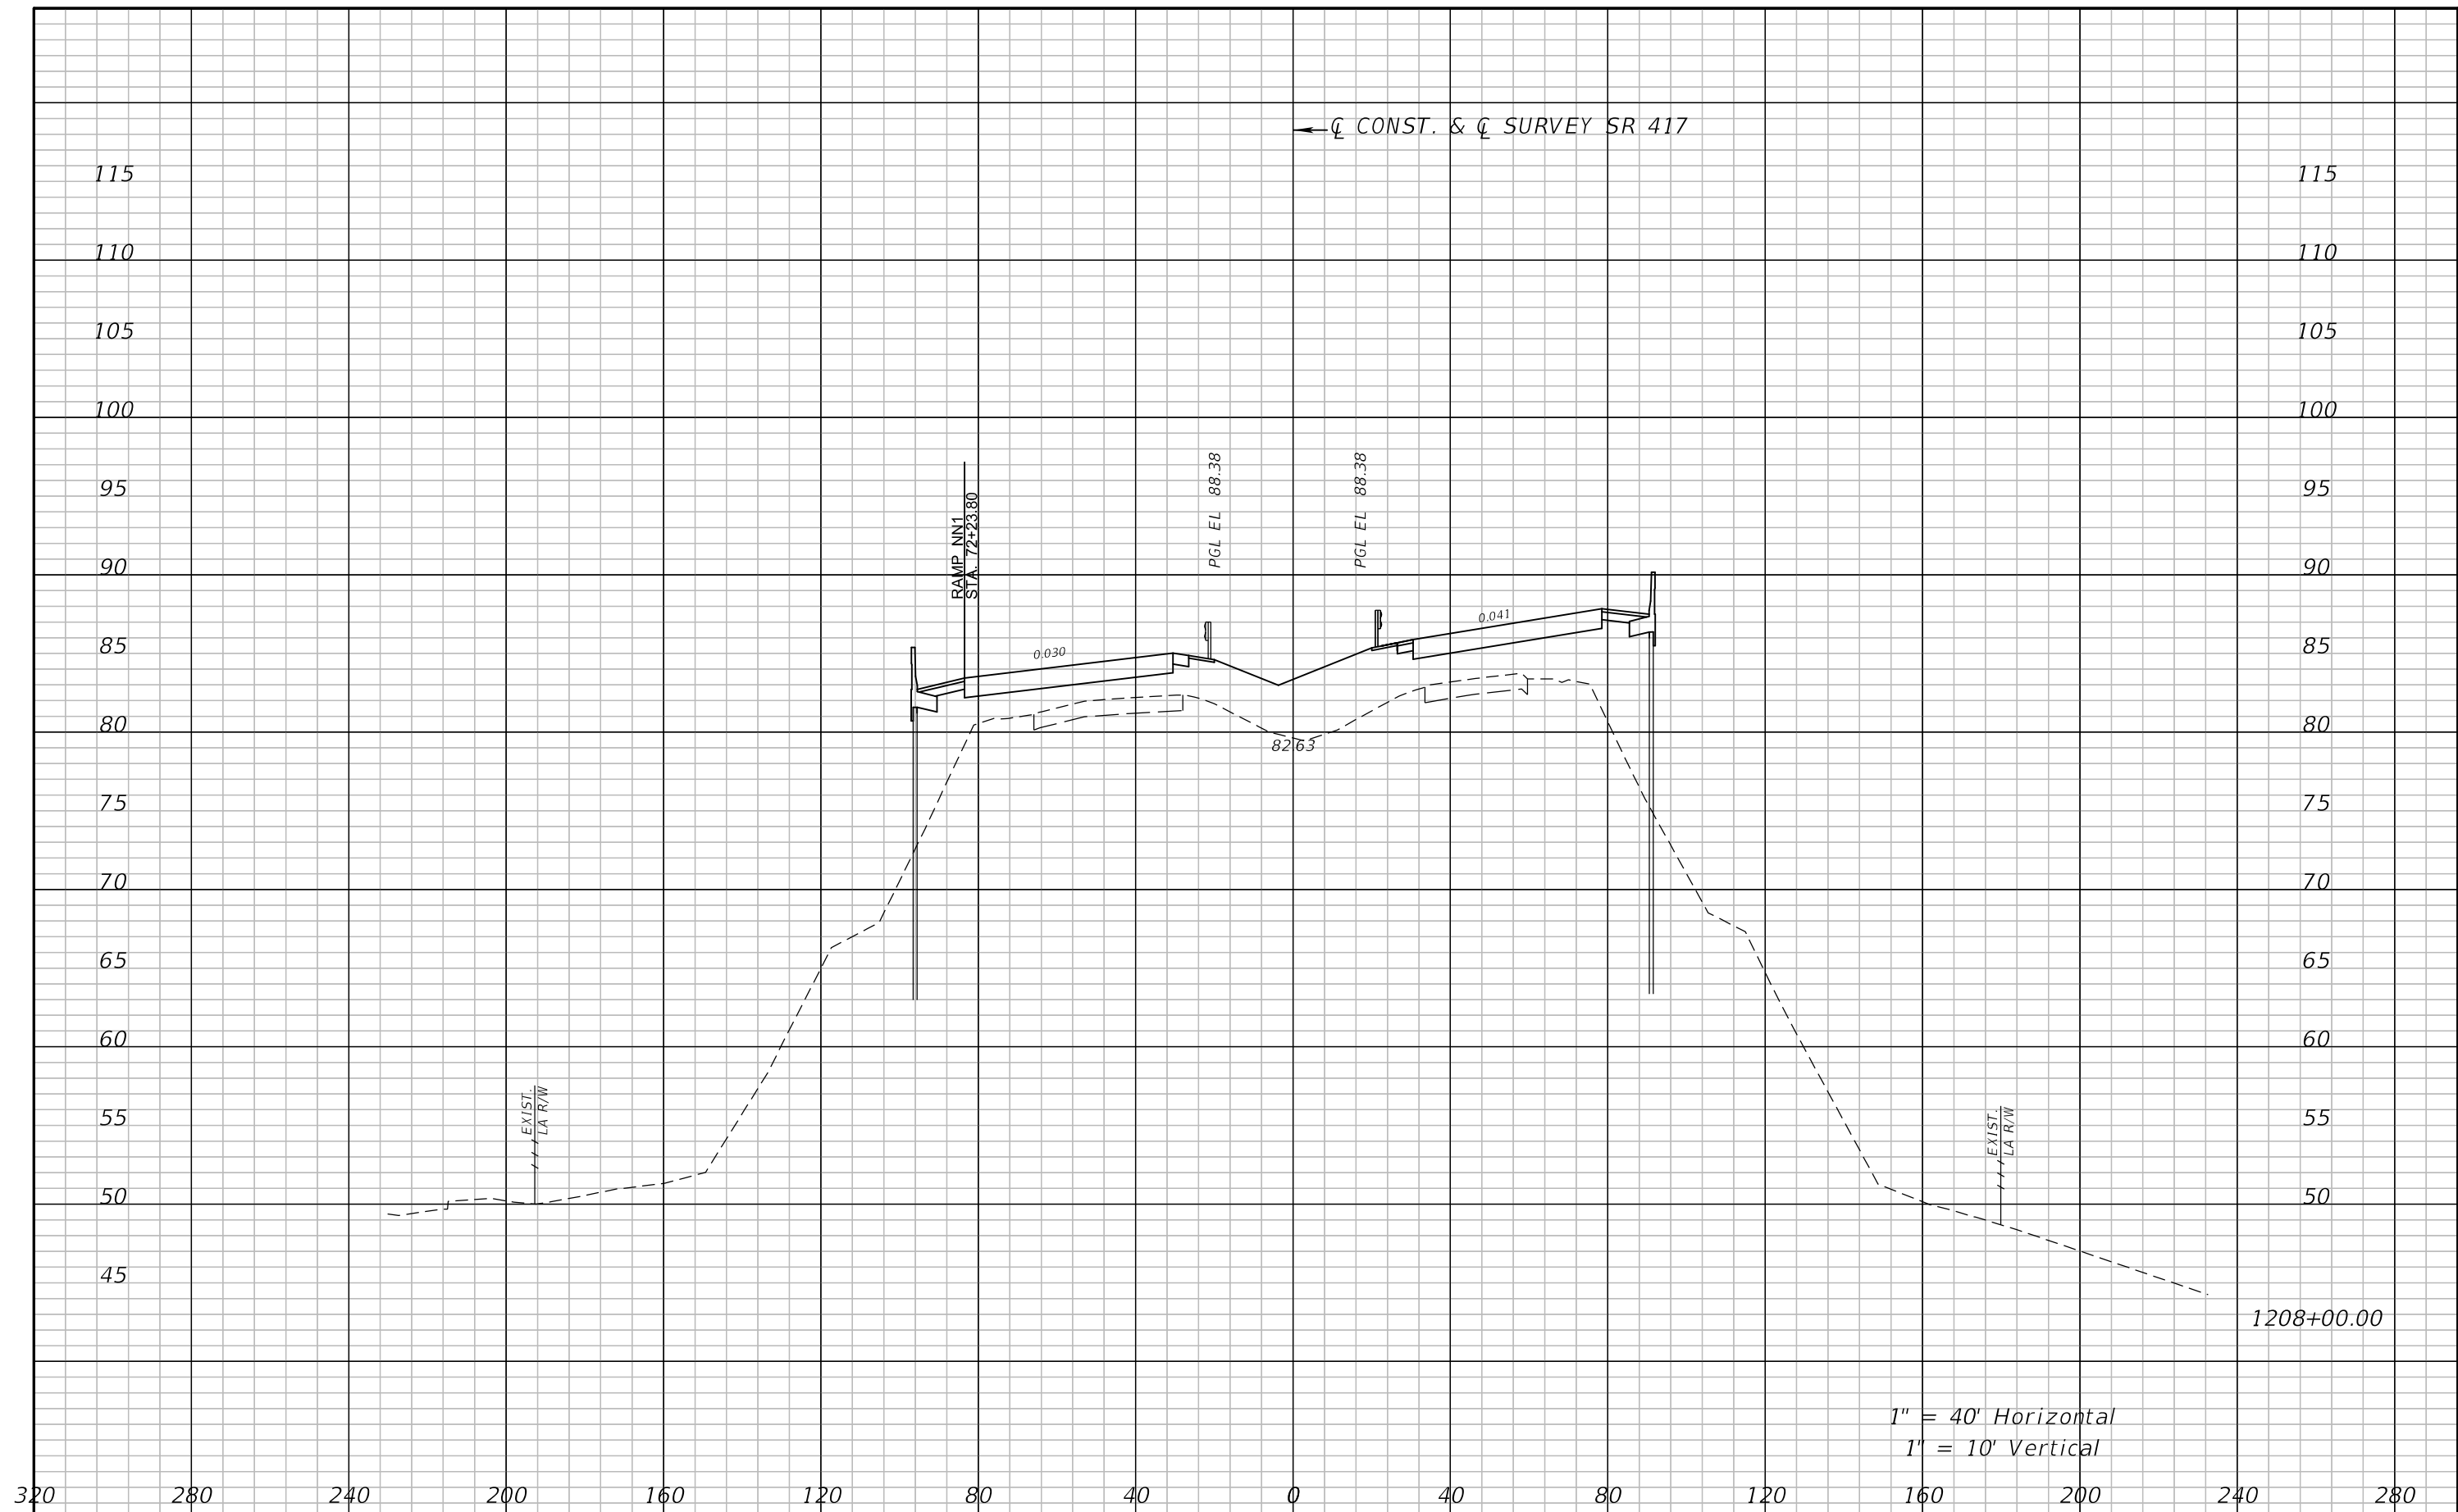

REVISIONS				ATKINS NORTH AMERICA, INC. 482 S. KELLER ROAD ORLANDO, FL 32810 (407) 647-7275 CERTIFICATE OF AUTHORIZATION NO.: 24 WILLIAM A. TERWILLEGER, P.E. P.E. NO.: 43427	STATE OF FLORIDA DEPARTMENT OF TRANSPORTATION			<b>CROSS SECTIONS</b> <b>SR 417</b>	SHEET NO.
DATE	DESCRIPTION	DATE	DESCRIPTION		ROAD NO.	COUNTY	FINANCIAL PROJECT ID		153
					SR 429	SEMINOLE	240200-4-52-01		



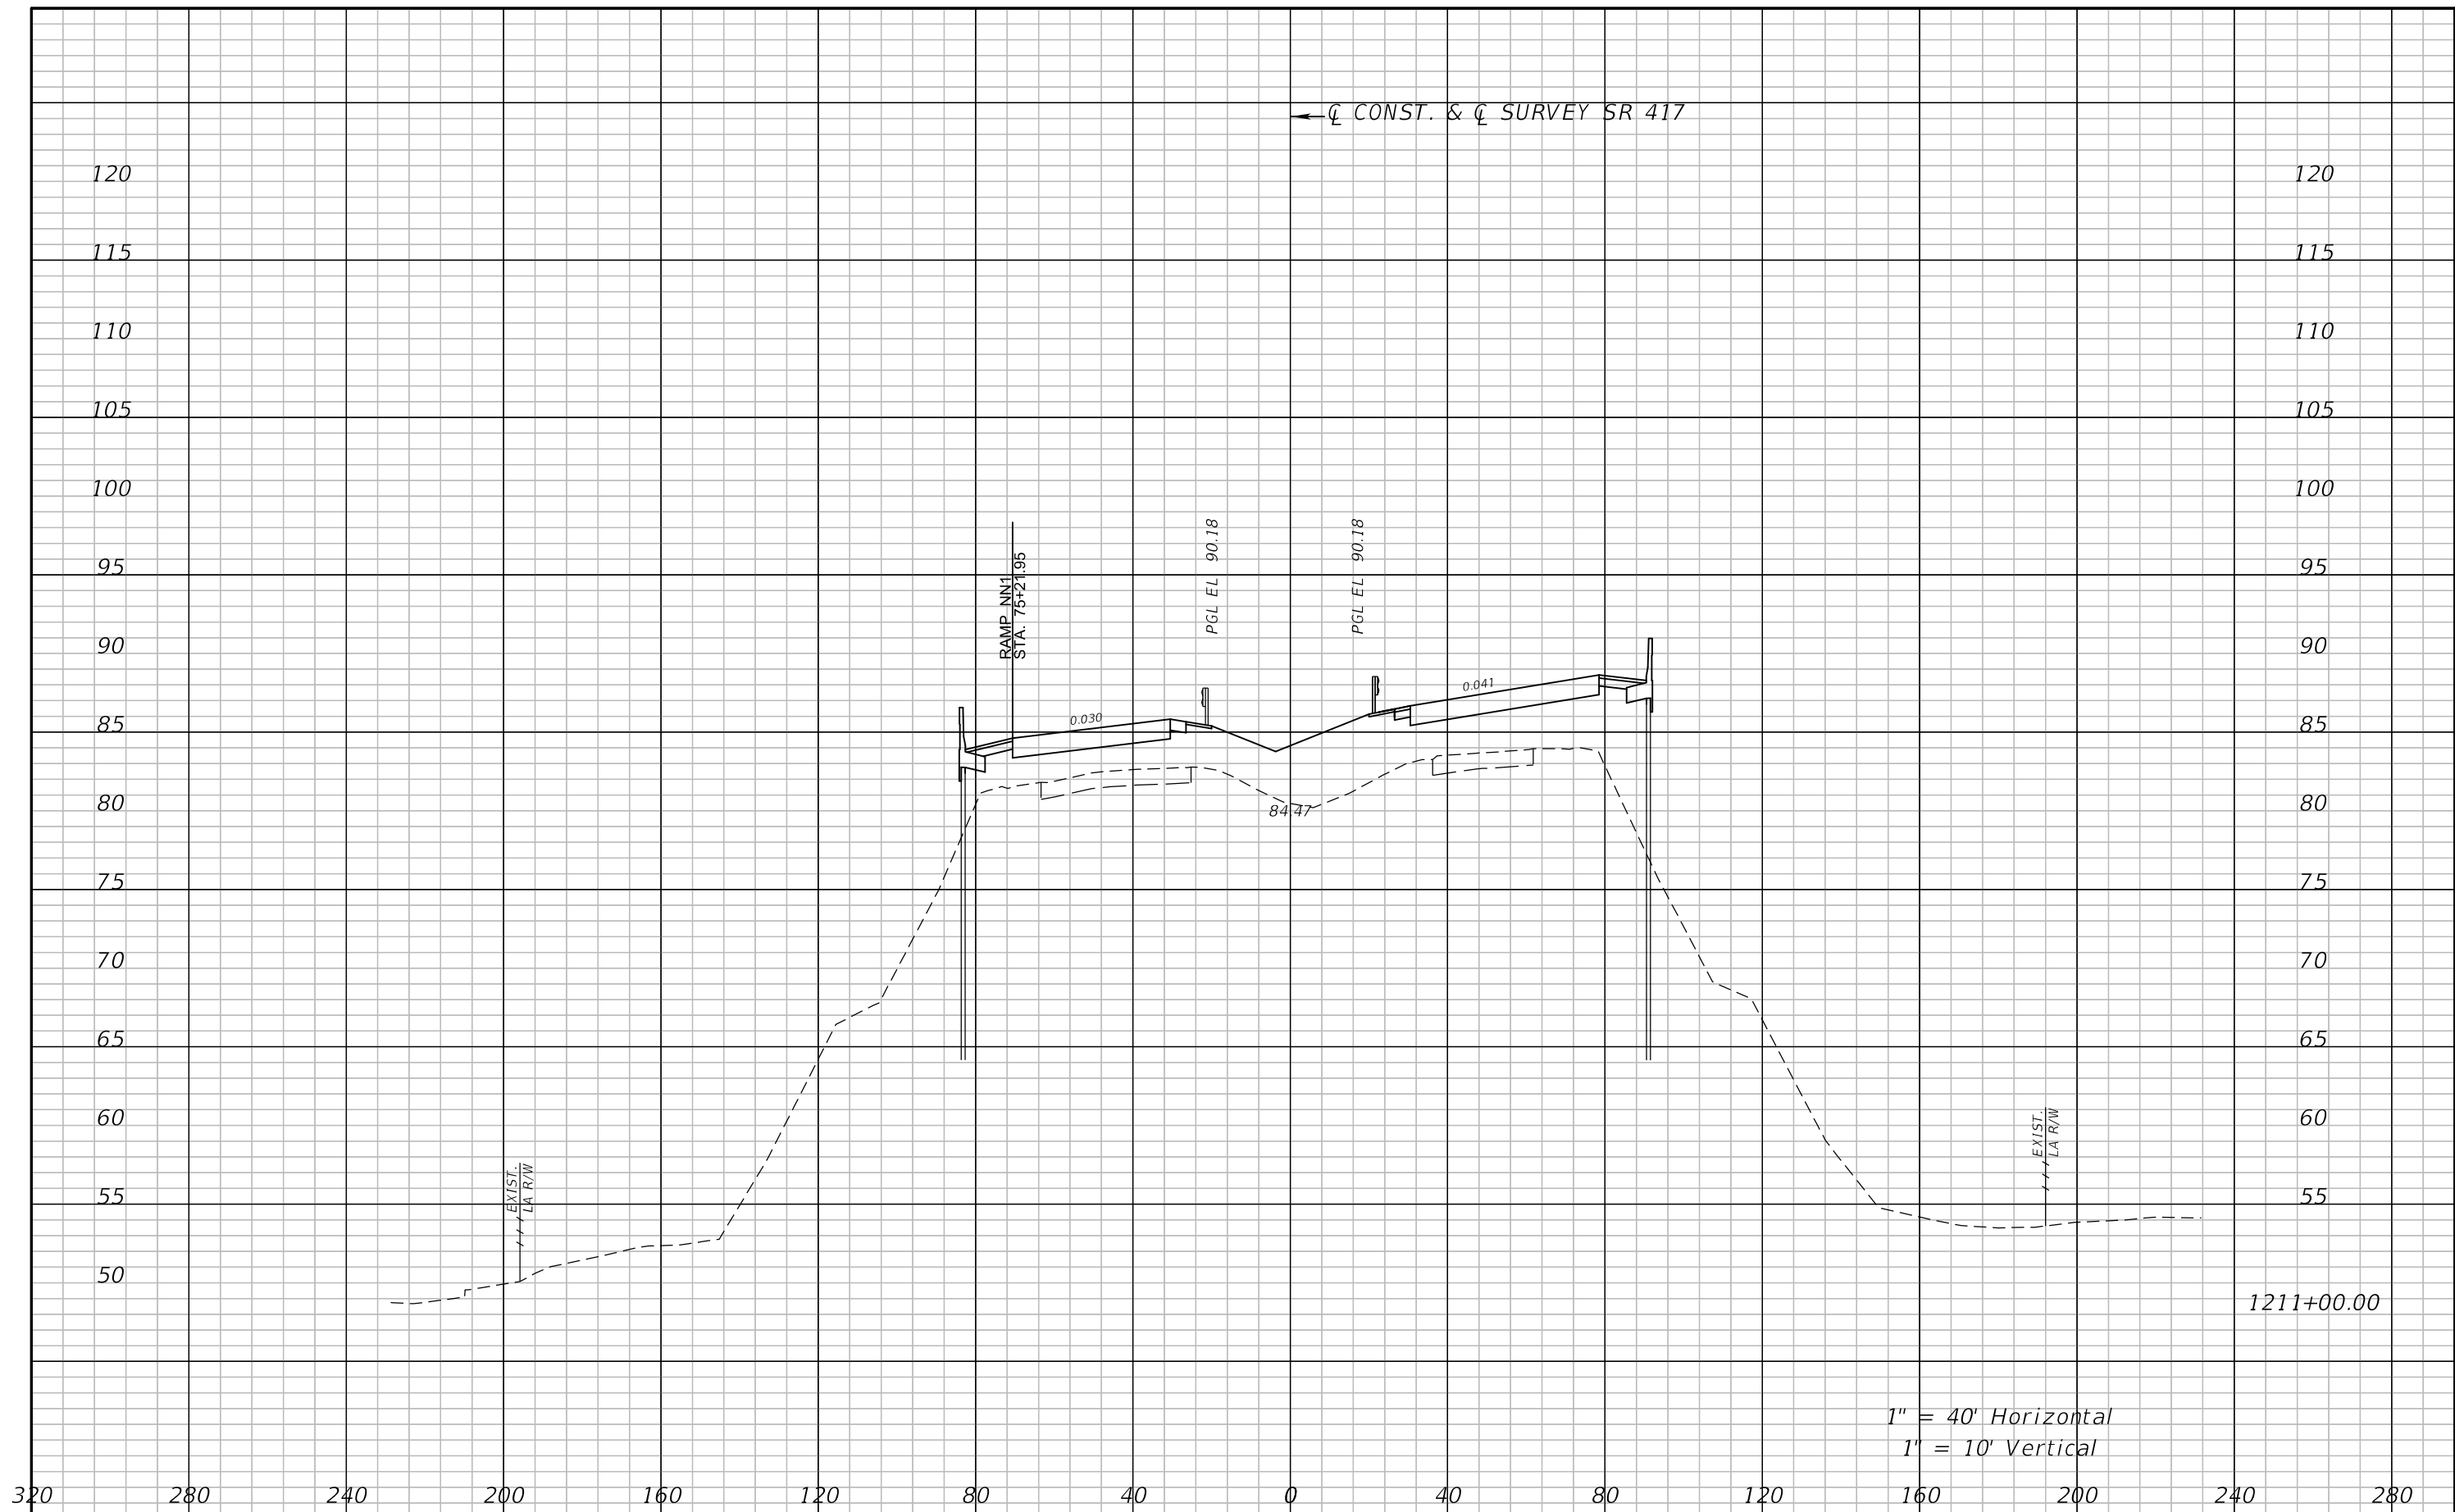


REVISIONS			
DATE	DESCRIPTION	DATE	DESCRIPTION

ATKINS NORTH AMERICA, INC.  
 482 S. KELLER ROAD  
 ORLANDO, FL 32810  
 (407) 647-7275  
 CERTIFICATE OF AUTHORIZATION NO.: 24  
 WILLIAM A. TERWILLEGER, P.E.  
 P.E. NO.: 43427

STATE OF FLORIDA DEPARTMENT OF TRANSPORTATION		
ROAD NO.	COUNTY	FINANCIAL PROJECT ID
SR 429	SEMINOLE	240200-4-52-01

**CROSS SECTIONS**  
**SR 417**

SHEET NO.  
154

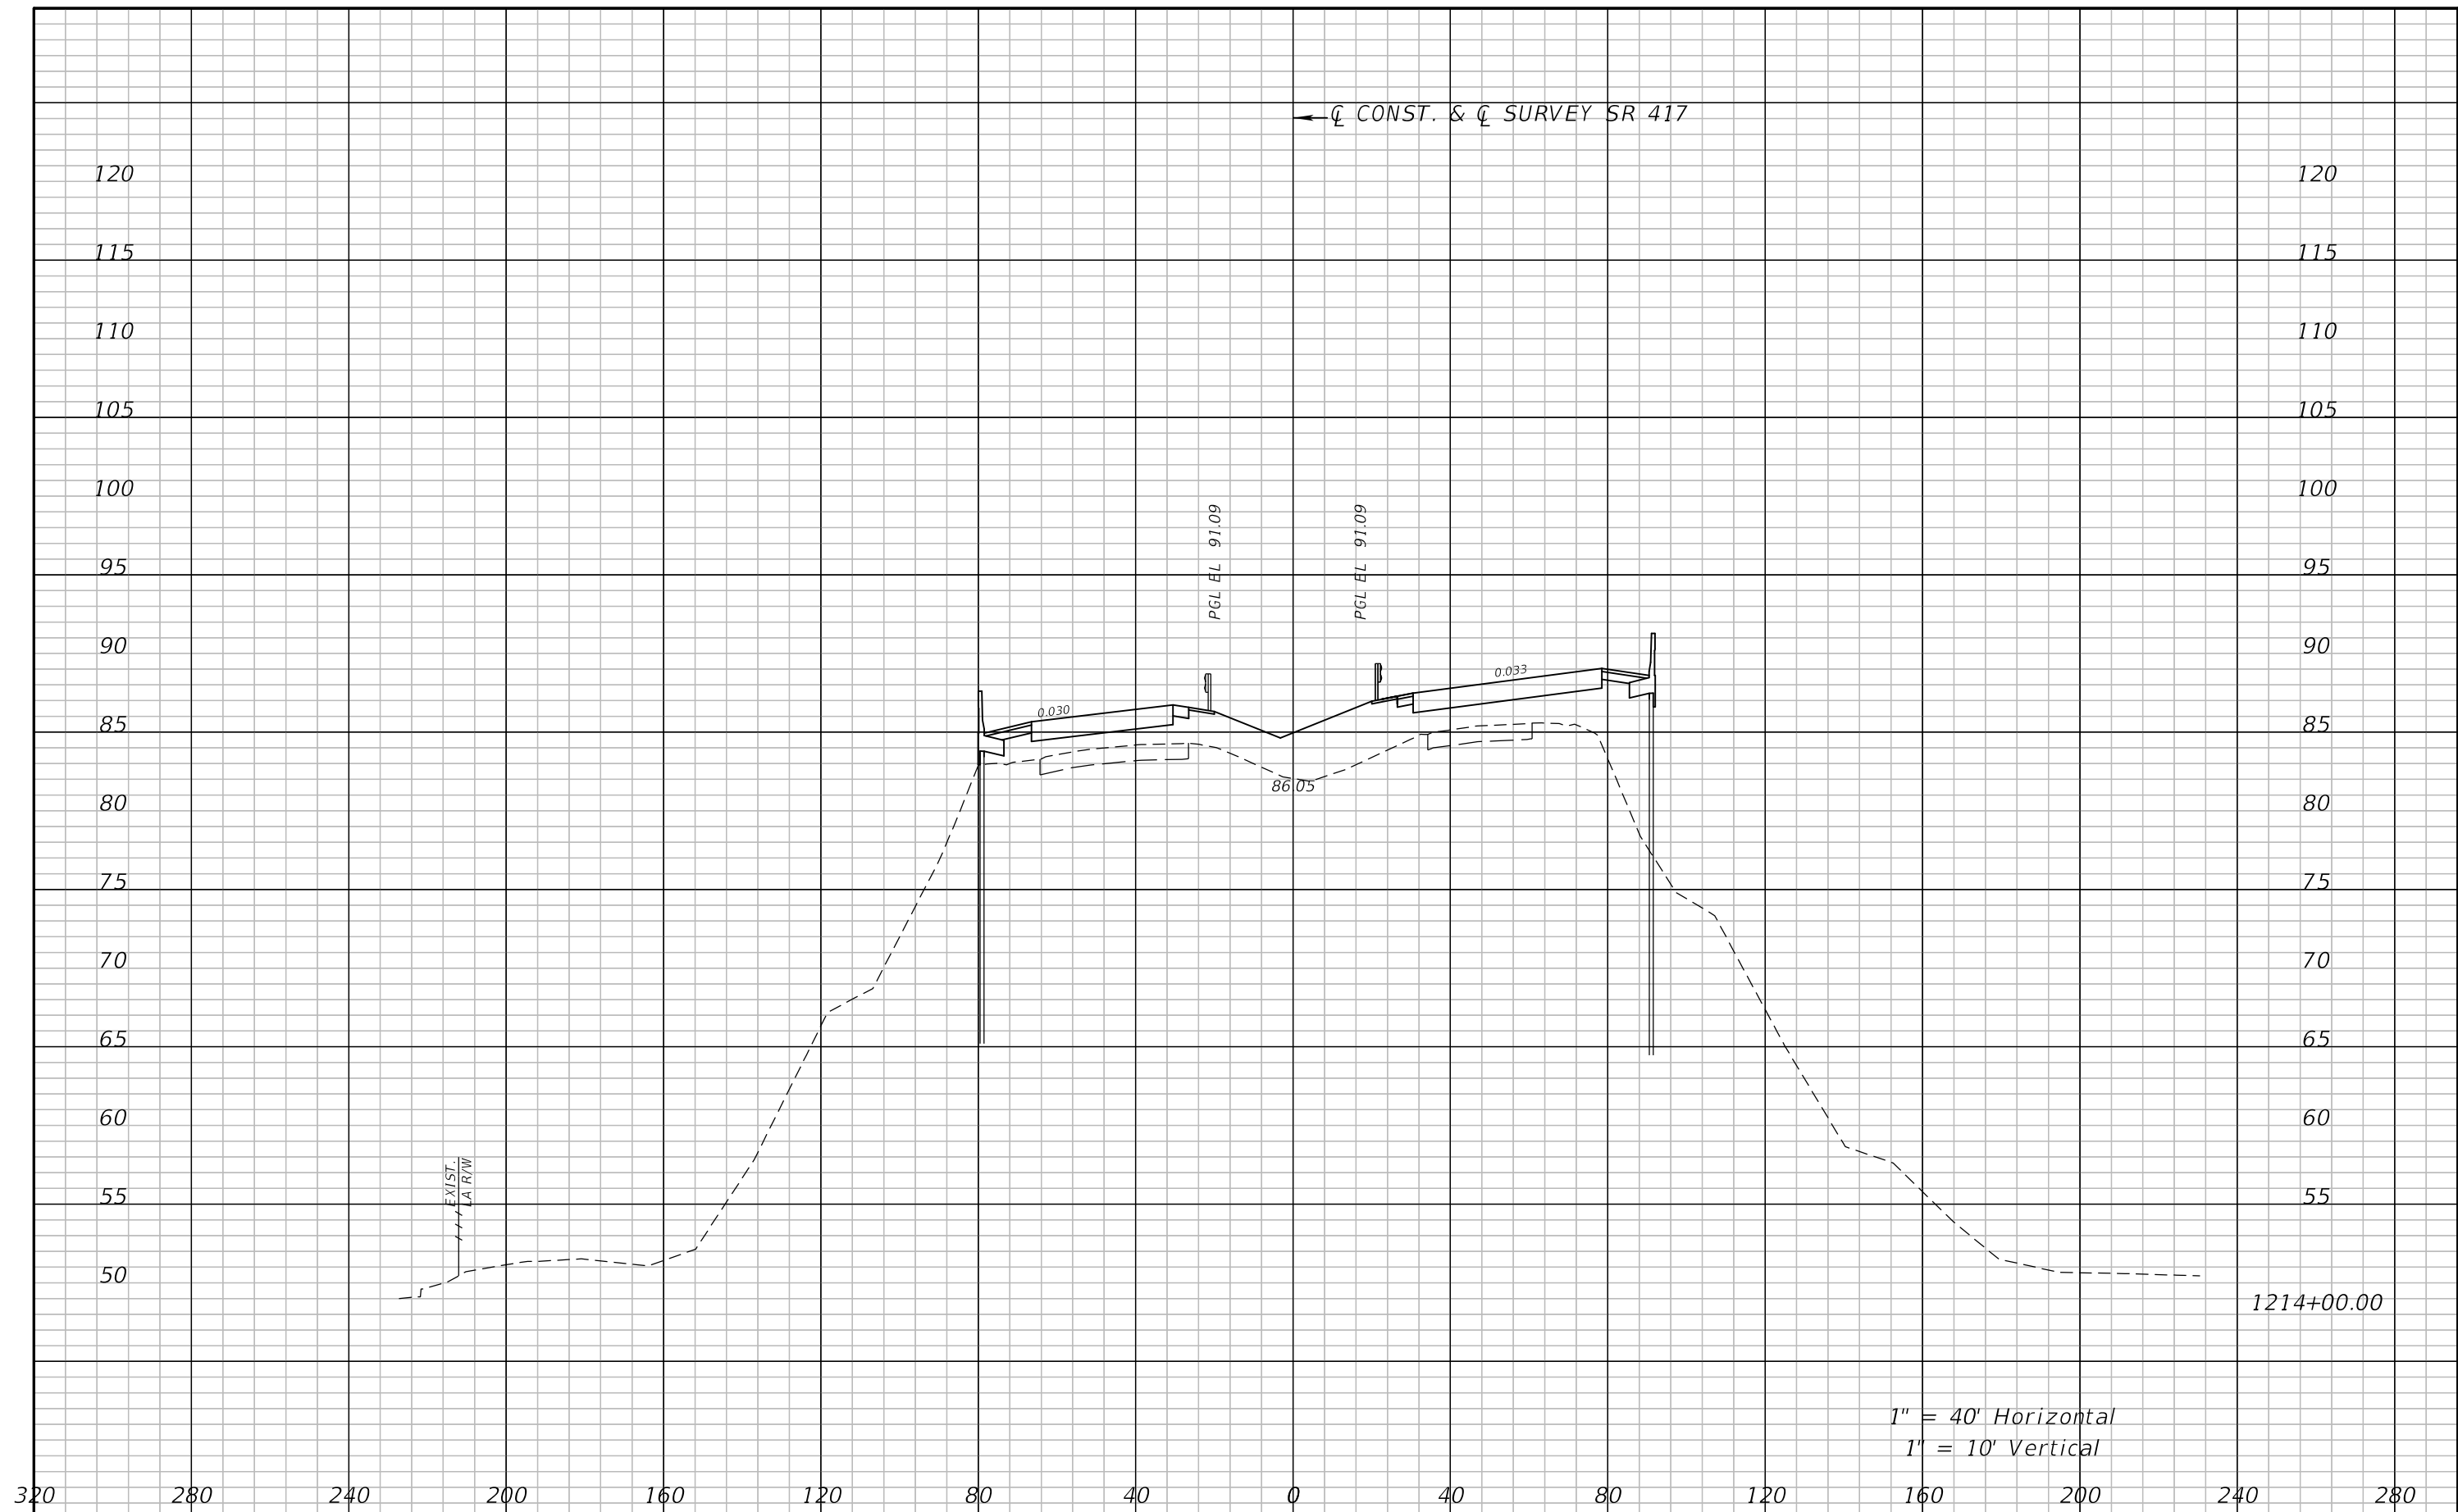

1" = 40' Horizontal  
 1" = 10' Vertical


REVISIONS			
DATE	DESCRIPTION	DATE	DESCRIPTION

ATKINS NORTH AMERICA, INC.  
 482 S. KELLER ROAD  
 ORLANDO, FL 32810  
 (407) 647-7275  
 CERTIFICATE OF AUTHORIZATION NO.: 24  
 WILLIAM A. TERWILLEGER, P.E.  
 P.E. NO.: 43427

STATE OF FLORIDA DEPARTMENT OF TRANSPORTATION		
ROAD NO.	COUNTY	FINANCIAL PROJECT ID
SR 429	SEMINOLE	240200-4-52-01

**CROSS SECTIONS**  
**SR 417**

SHEET NO.  
 155

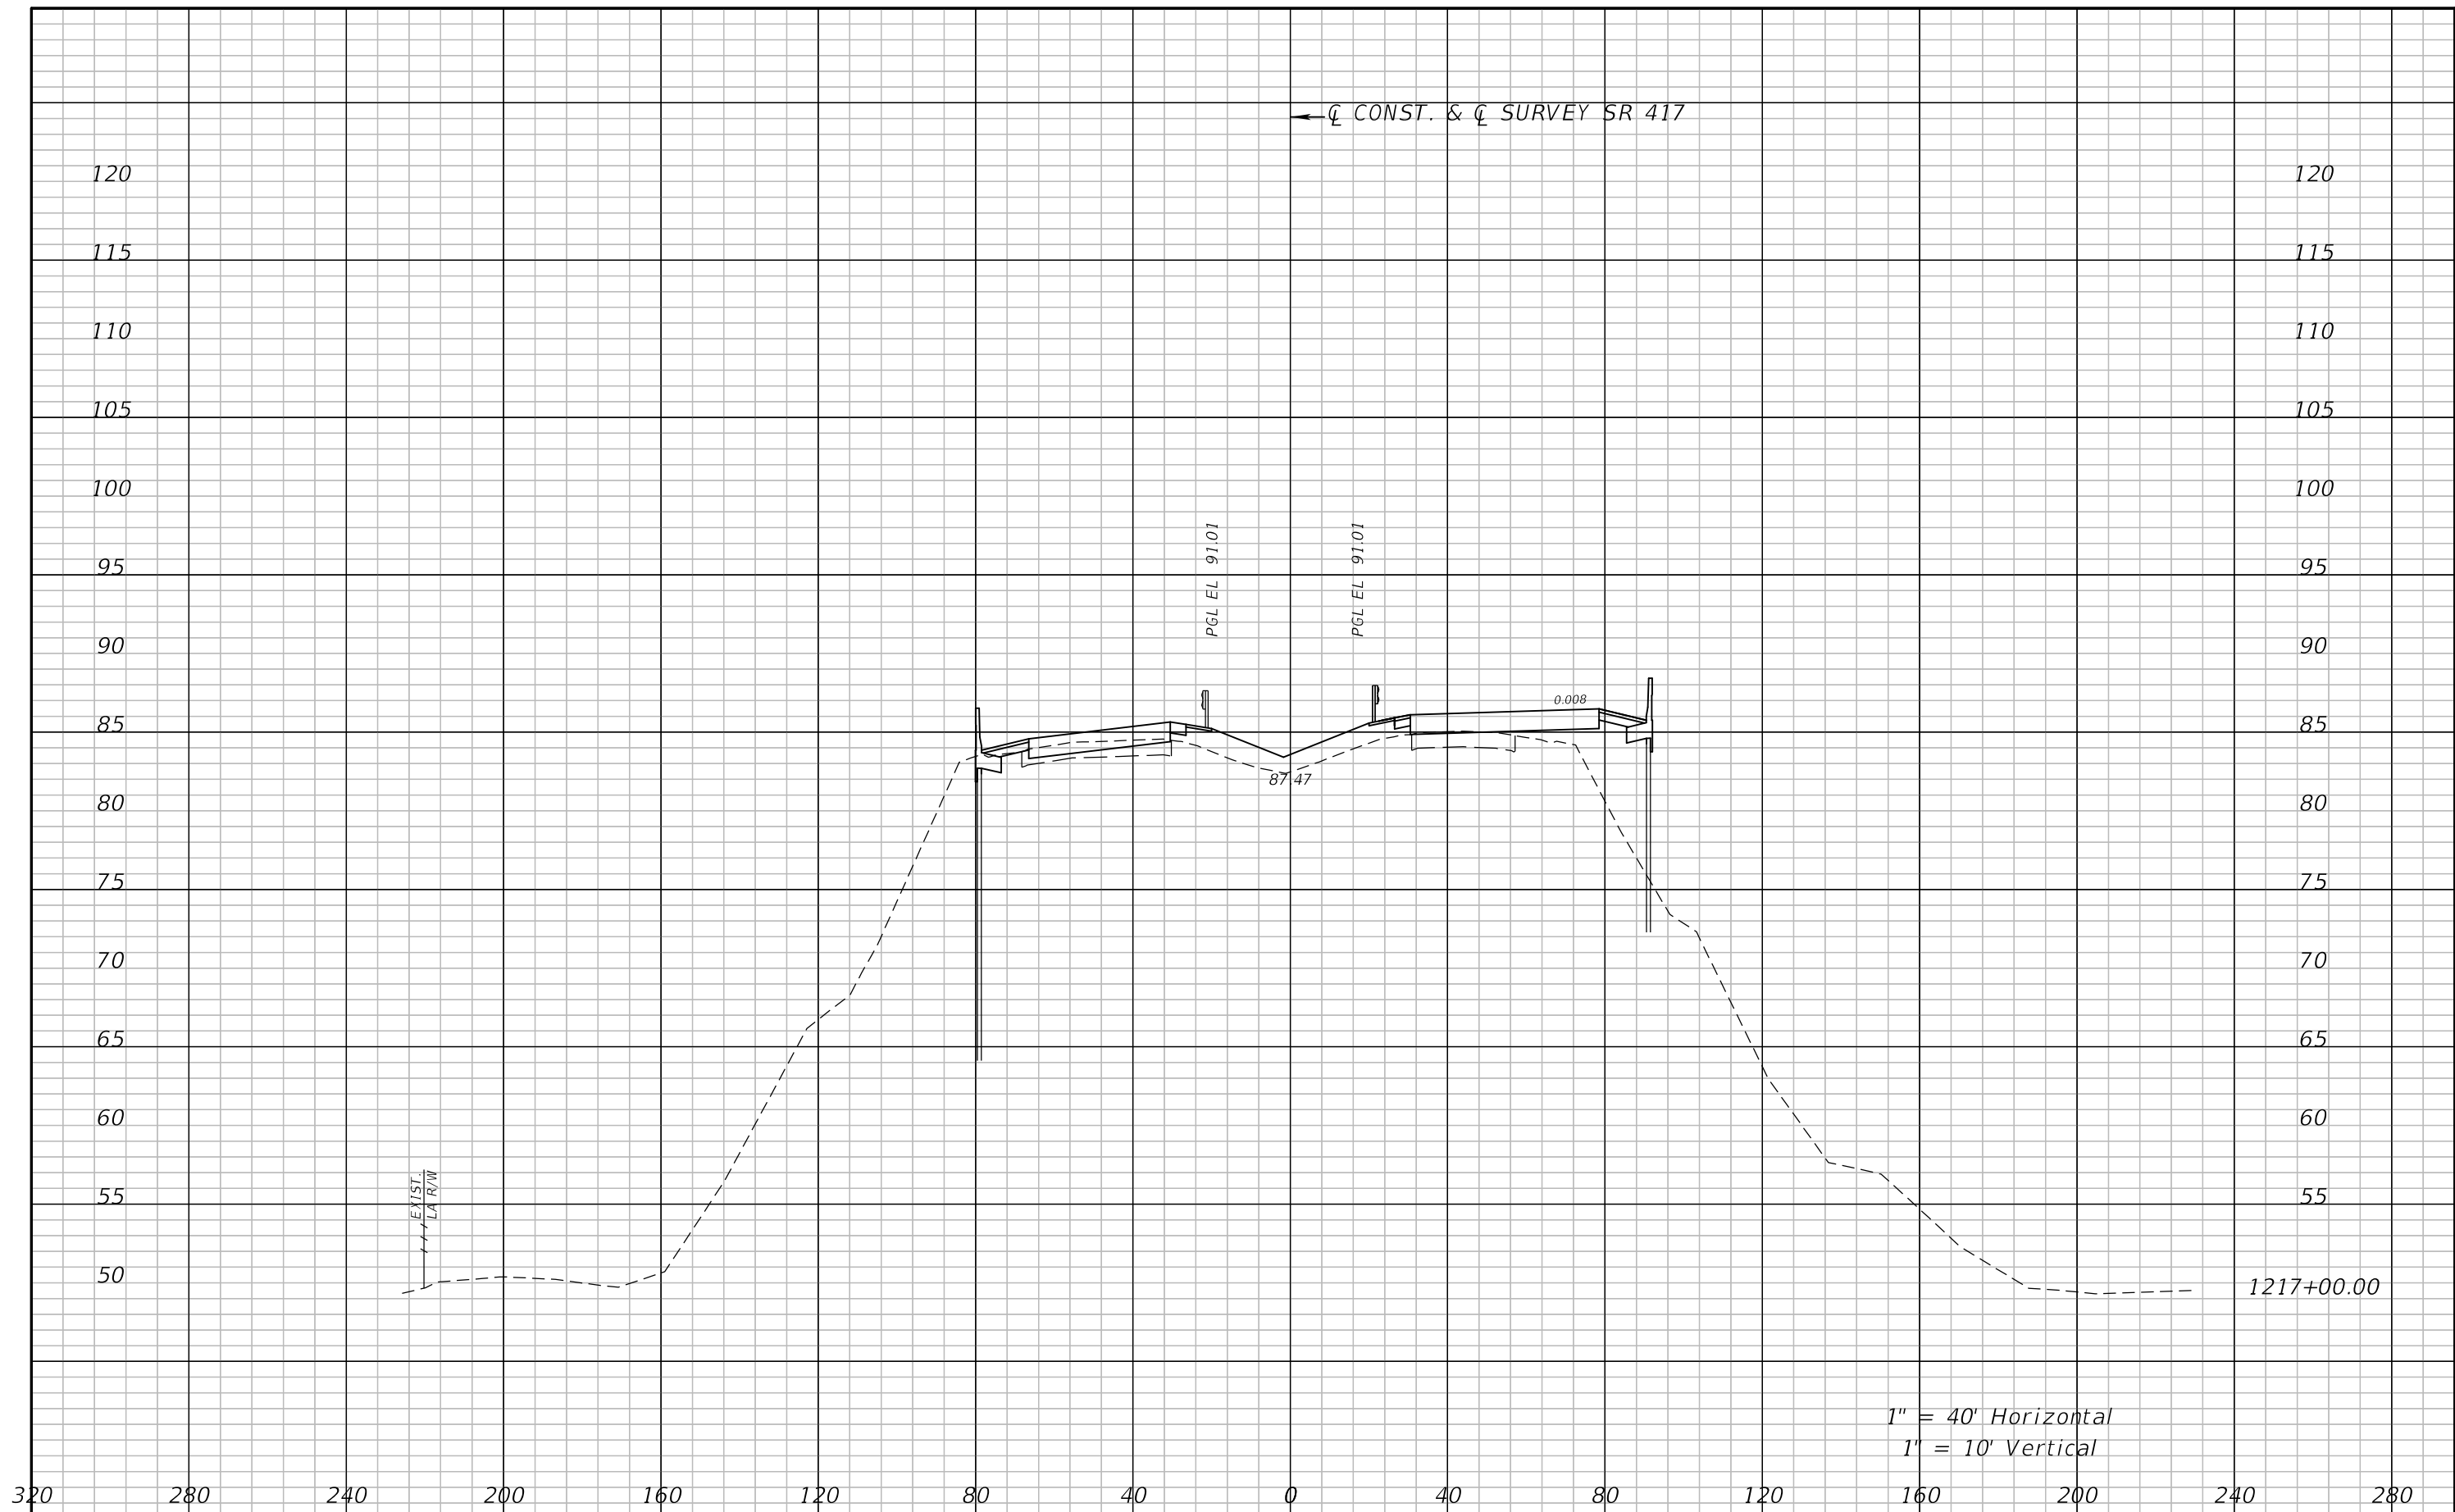


REVISIONS			
DATE	DESCRIPTION	DATE	DESCRIPTION

ATKINS NORTH AMERICA, INC.  
482 S. KELLER ROAD  
ORLANDO, FL 32810  
(407) 647-7275  
CERTIFICATE OF AUTHORIZATION NO.: 24  
WILLIAM A. TERWILLEGER, P.E.  
P.E. NO.: 43427

STATE OF FLORIDA DEPARTMENT OF TRANSPORTATION		
ROAD NO.	COUNTY	FINANCIAL PROJECT ID
SR 429	SEMINOLE	240200-4-52-01


**CROSS SECTIONS**  
**SR 417**

SHEET NO.  
156

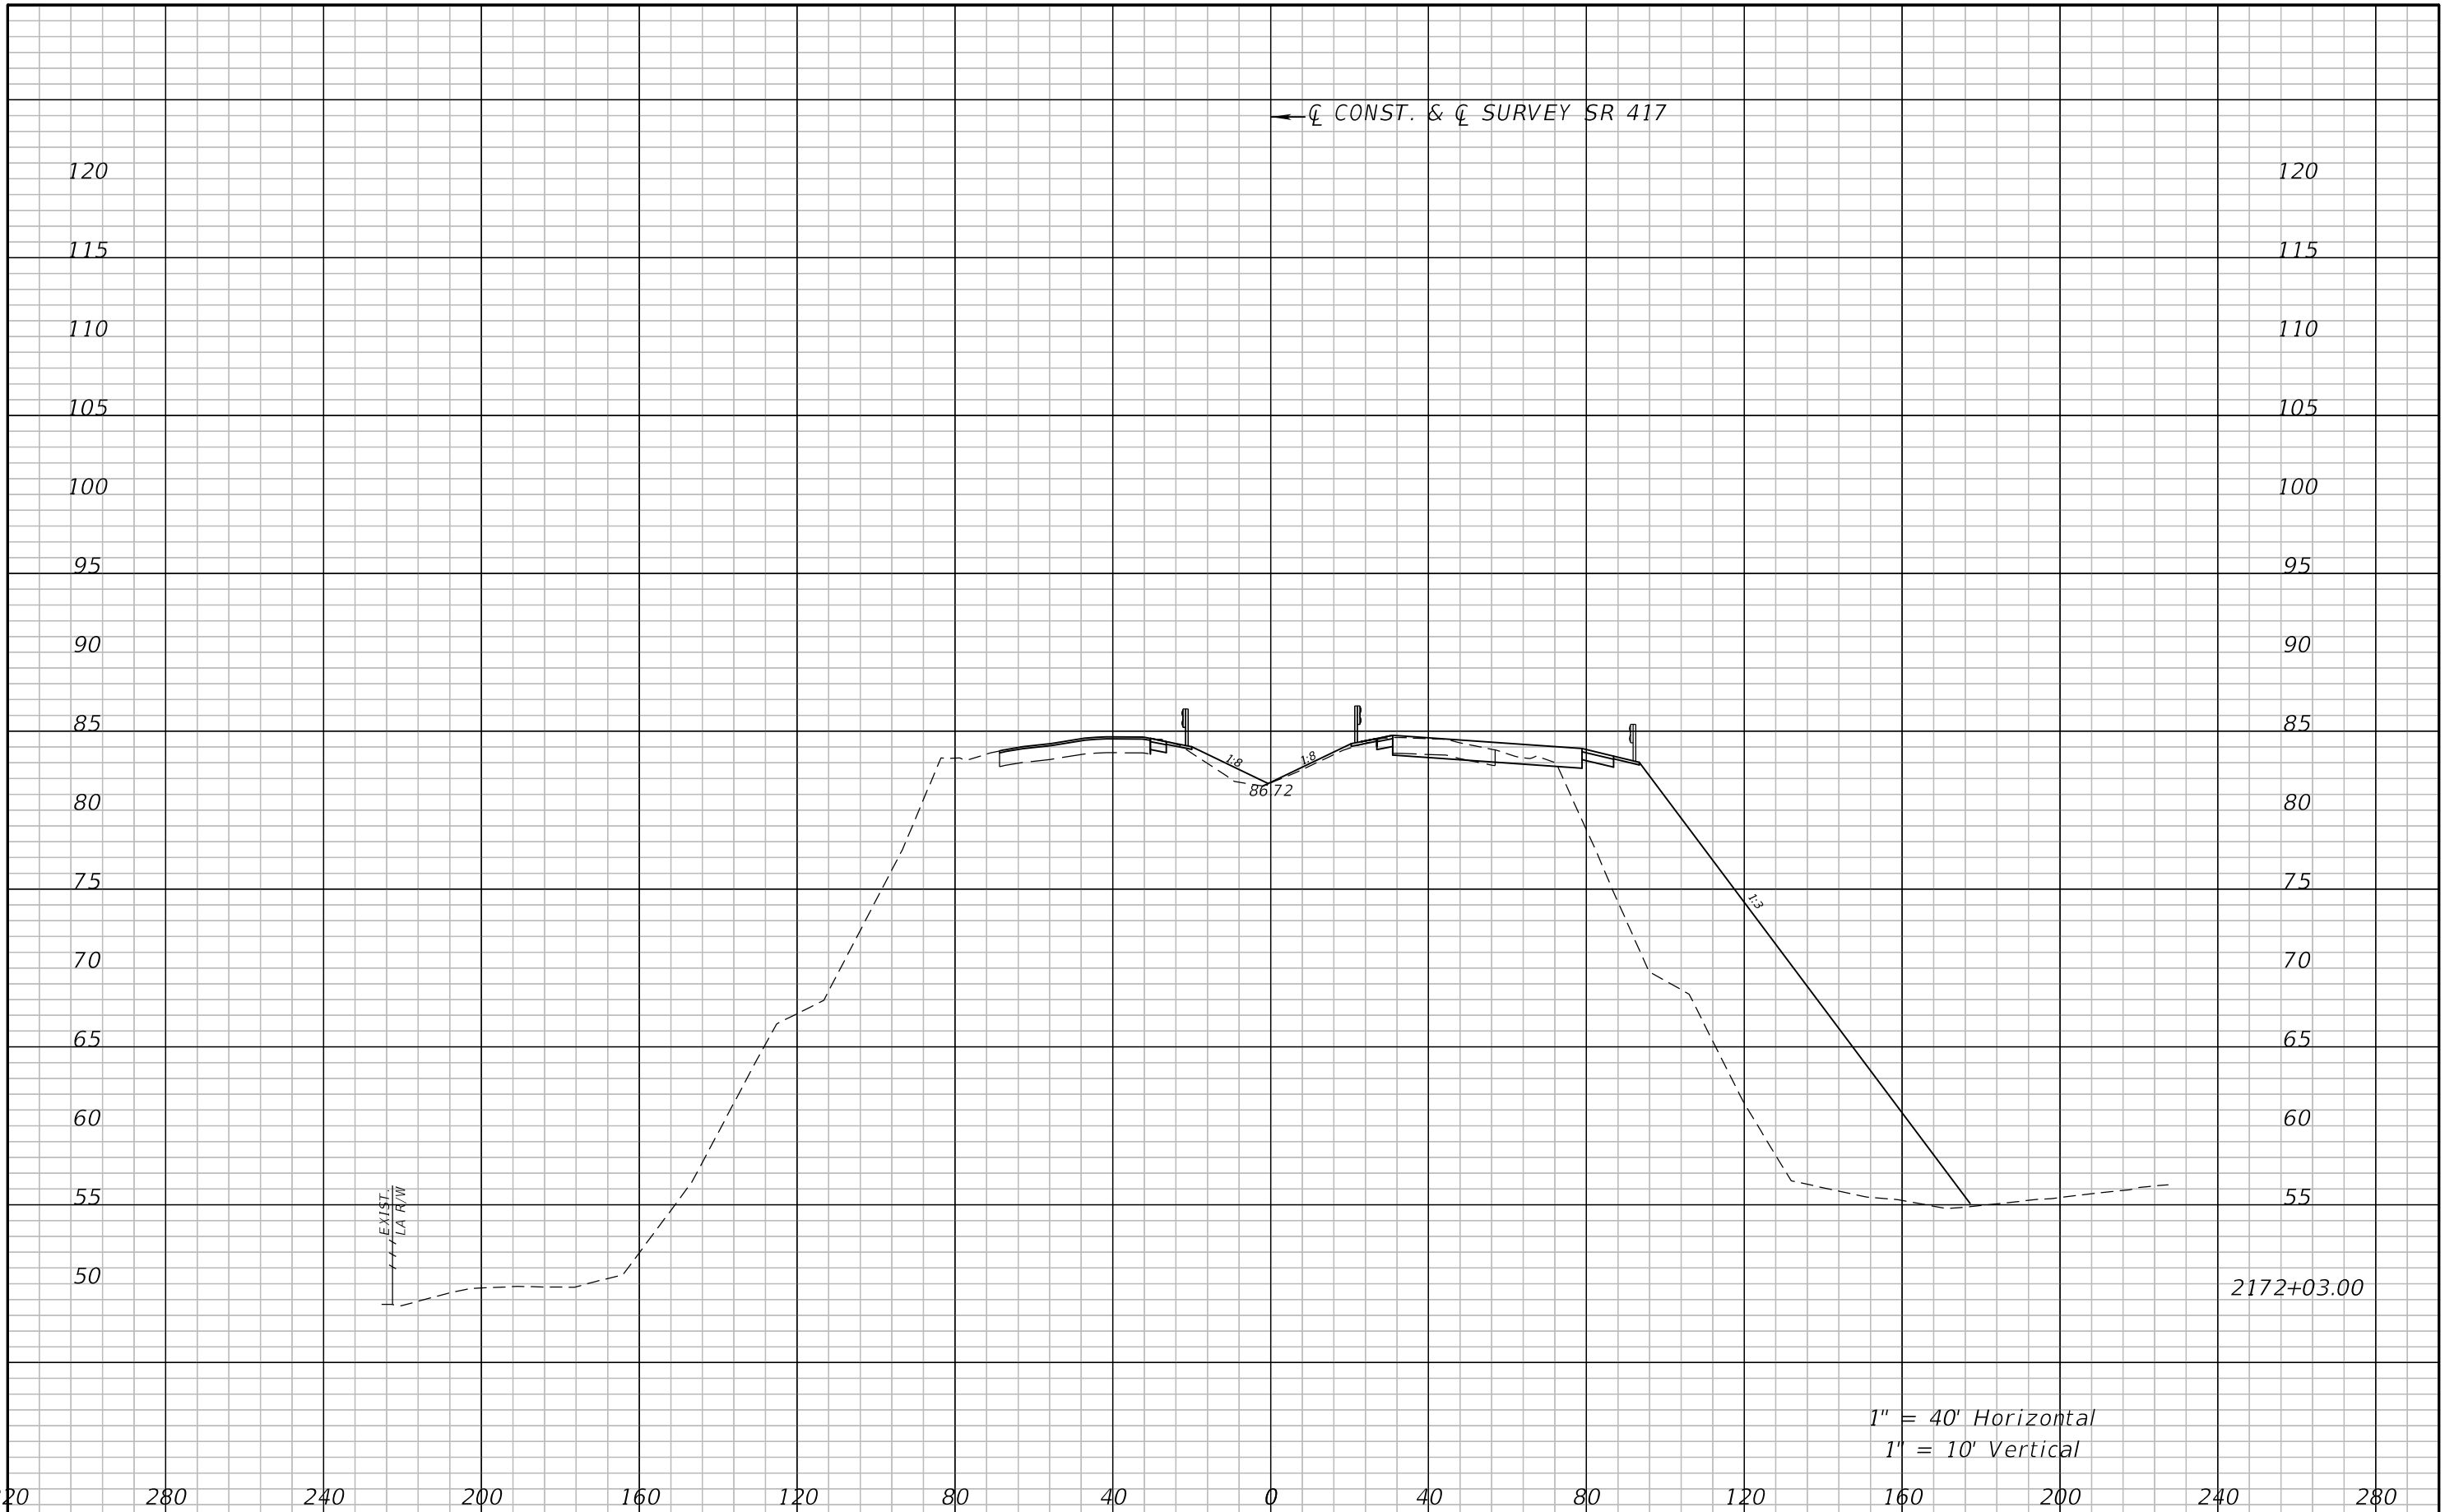


1" = 40' Horizontal  
 1" = 10' Vertical

REVISIONS				ATKINS NORTH AMERICA, INC. 482 S. KELLER ROAD ORLANDO, FL 32810 (407) 647-7275 CERTIFICATE OF AUTHORIZATION NO.: 24 WILLIAM A. TERWILLEGER, P.E. P.E. NO.: 43427	STATE OF FLORIDA DEPARTMENT OF TRANSPORTATION			<b>CROSS SECTIONS</b> <b>SR 417</b>	SHEET NO.
DATE	DESCRIPTION	DATE	DESCRIPTION		ROAD NO.	COUNTY	FINANCIAL PROJECT ID		
					SR 429	SEMINOLE	240200-4-52-01		157

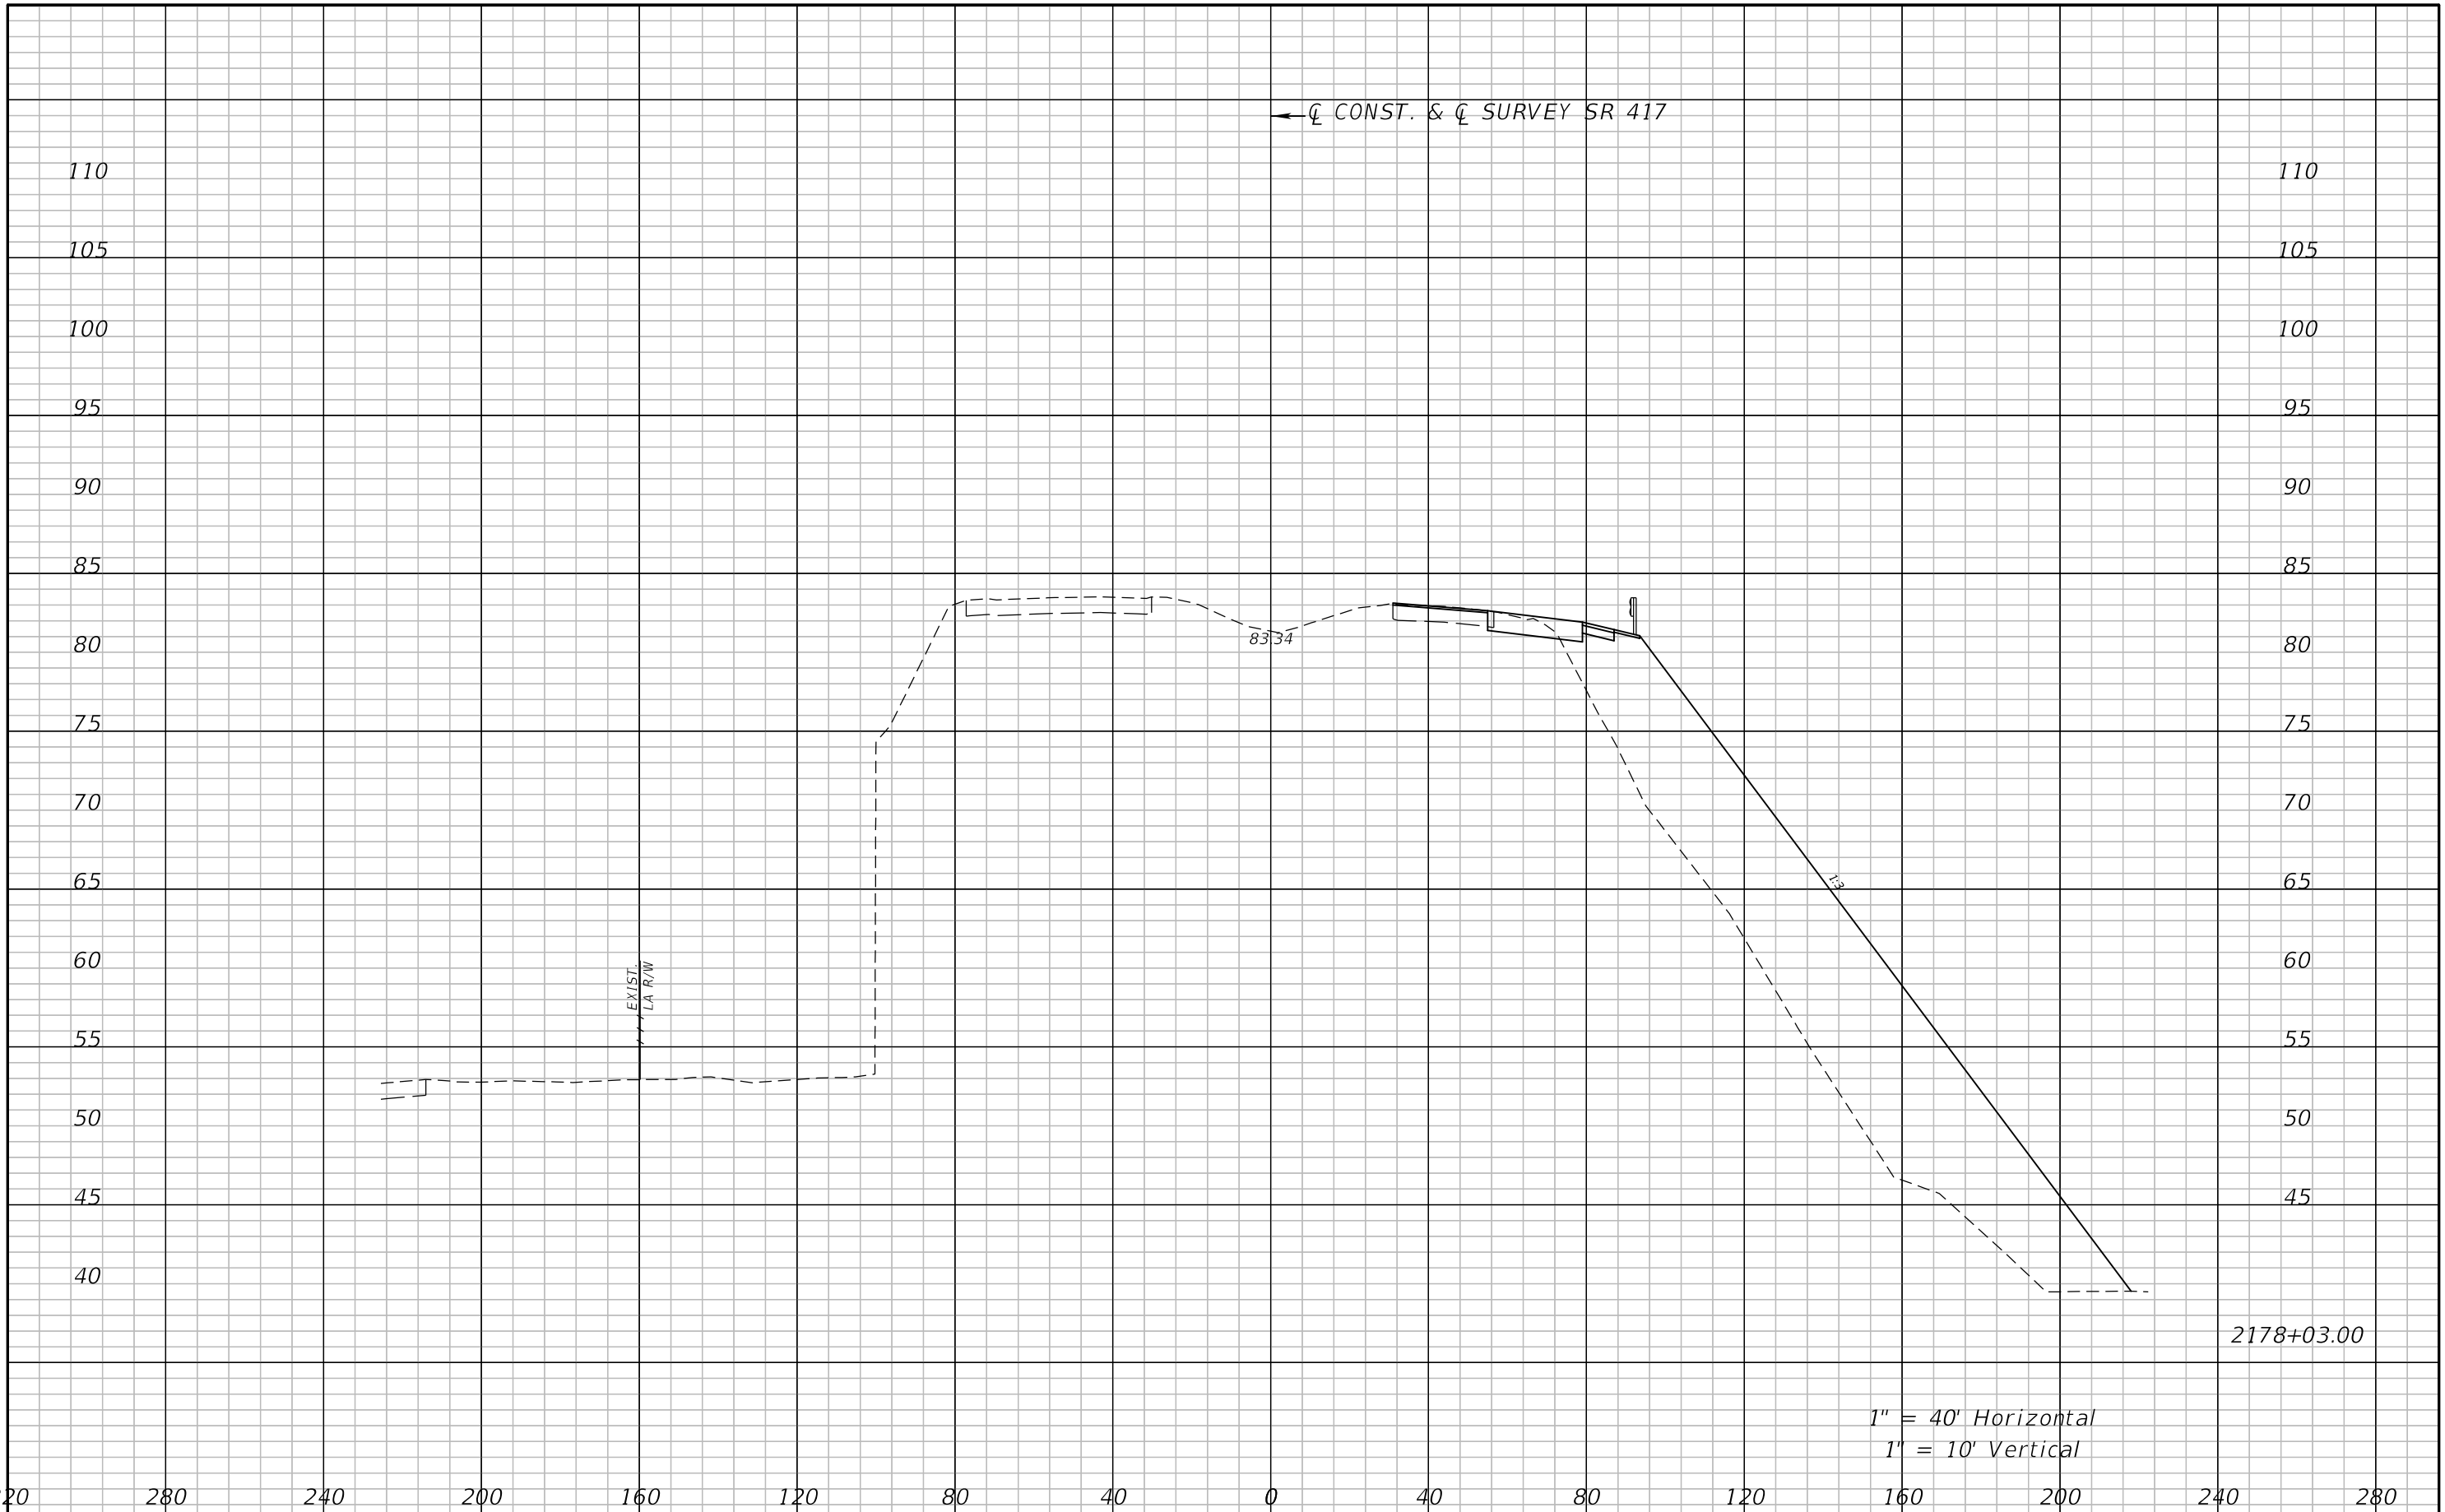

1" = 40' Horizontal  
 1" = 10' Vertical

REVISIONS				ATKINS NORTH AMERICA, INC. 482 S. KELLER ROAD ORLANDO, FL 32810 (407) 647-7275 CERTIFICATE OF AUTHORIZATION NO.: 24 WILLIAM A. TERWILLEGER, P.E. P.E. NO.: 43427	STATE OF FLORIDA DEPARTMENT OF TRANSPORTATION			<b>CROSS SECTIONS</b> <b>SR 417</b>	SHEET NO.  158
DATE	DESCRIPTION	DATE	DESCRIPTION		ROAD NO.	COUNTY	FINANCIAL PROJECT ID		
					SR 429	SEMINOLE	240200-4-52-01		

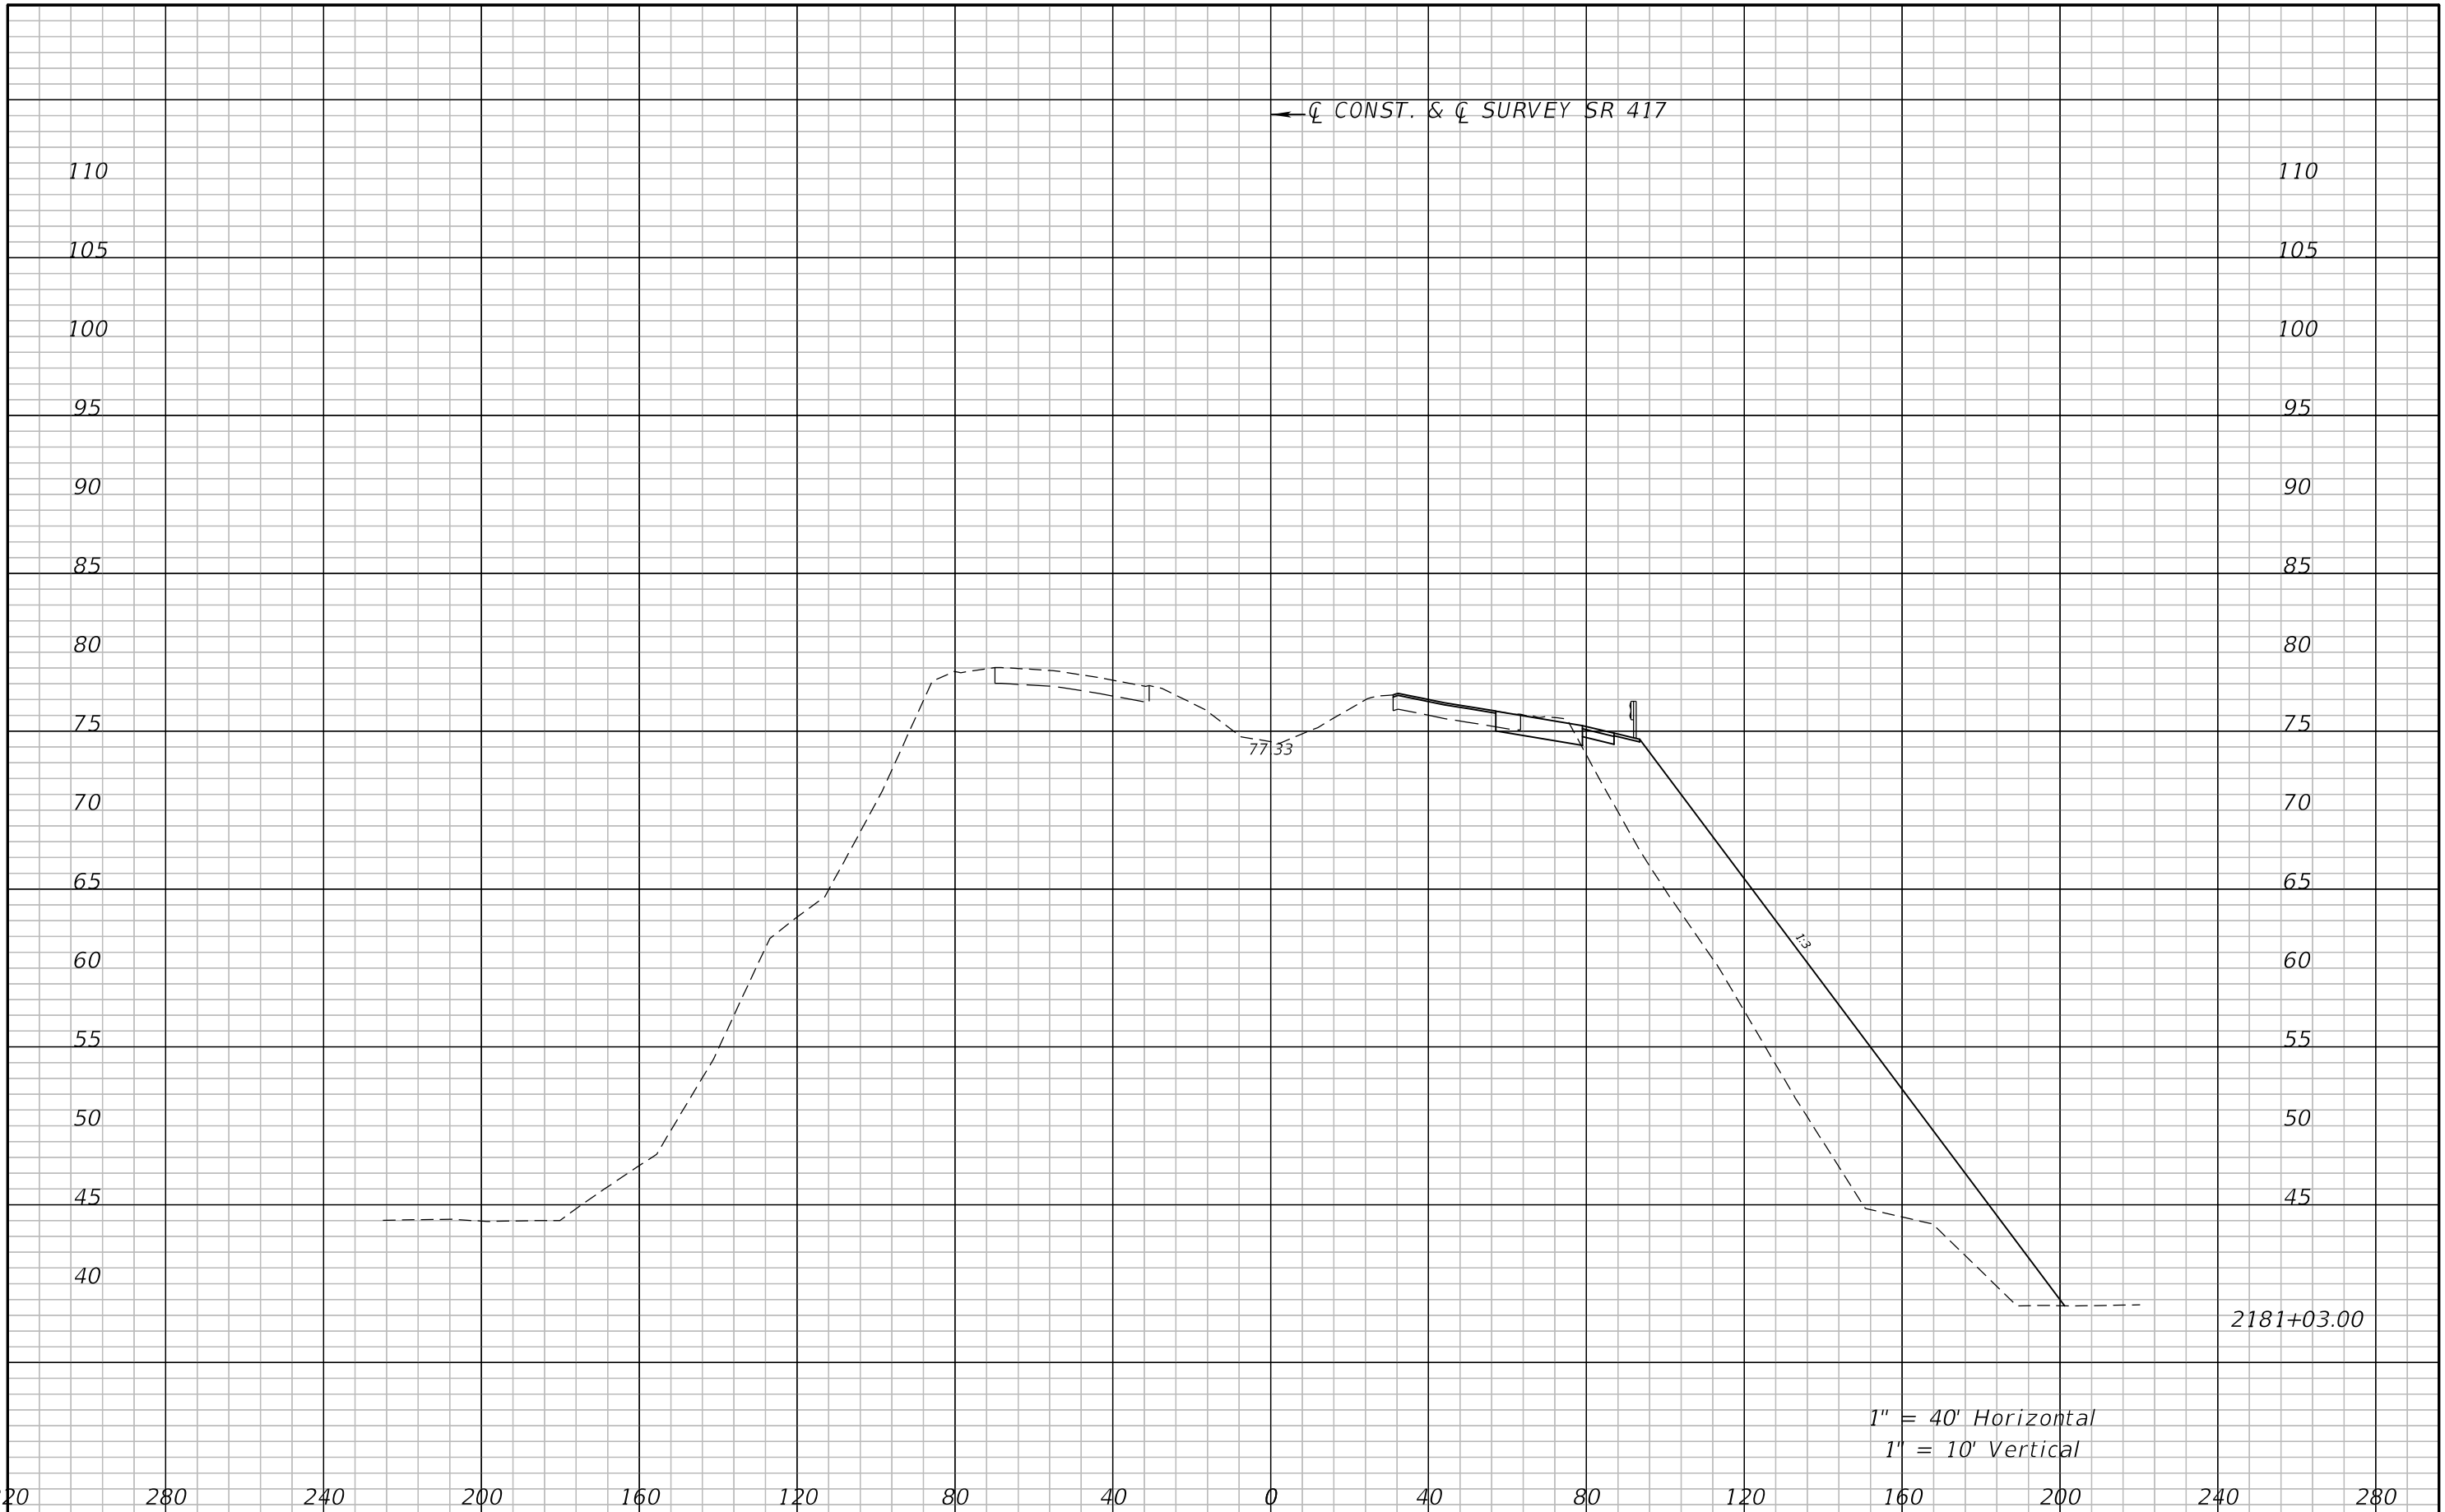


← CL CONST. & CL SURVEY SR 417

2181+03.00


1" = 40' Horizontal  
1" = 10' Vertical

REVISIONS				ATKINS NORTH AMERICA, INC. 482 S. KELLER ROAD ORLANDO, FL 32810 (407) 647-7275 CERTIFICATE OF AUTHORIZATION NO.: 24 WILLIAM A. TERWILLEGER, P.E. P.E. NO.: 43427	STATE OF FLORIDA DEPARTMENT OF TRANSPORTATION			CROSS SECTIONS SR 417	SHEET NO. 159
DATE	DESCRIPTION	DATE	DESCRIPTION		ROAD NO.	COUNTY	FINANCIAL PROJECT ID		
					SR 429	SEMINOLE	240200-4-52-01		

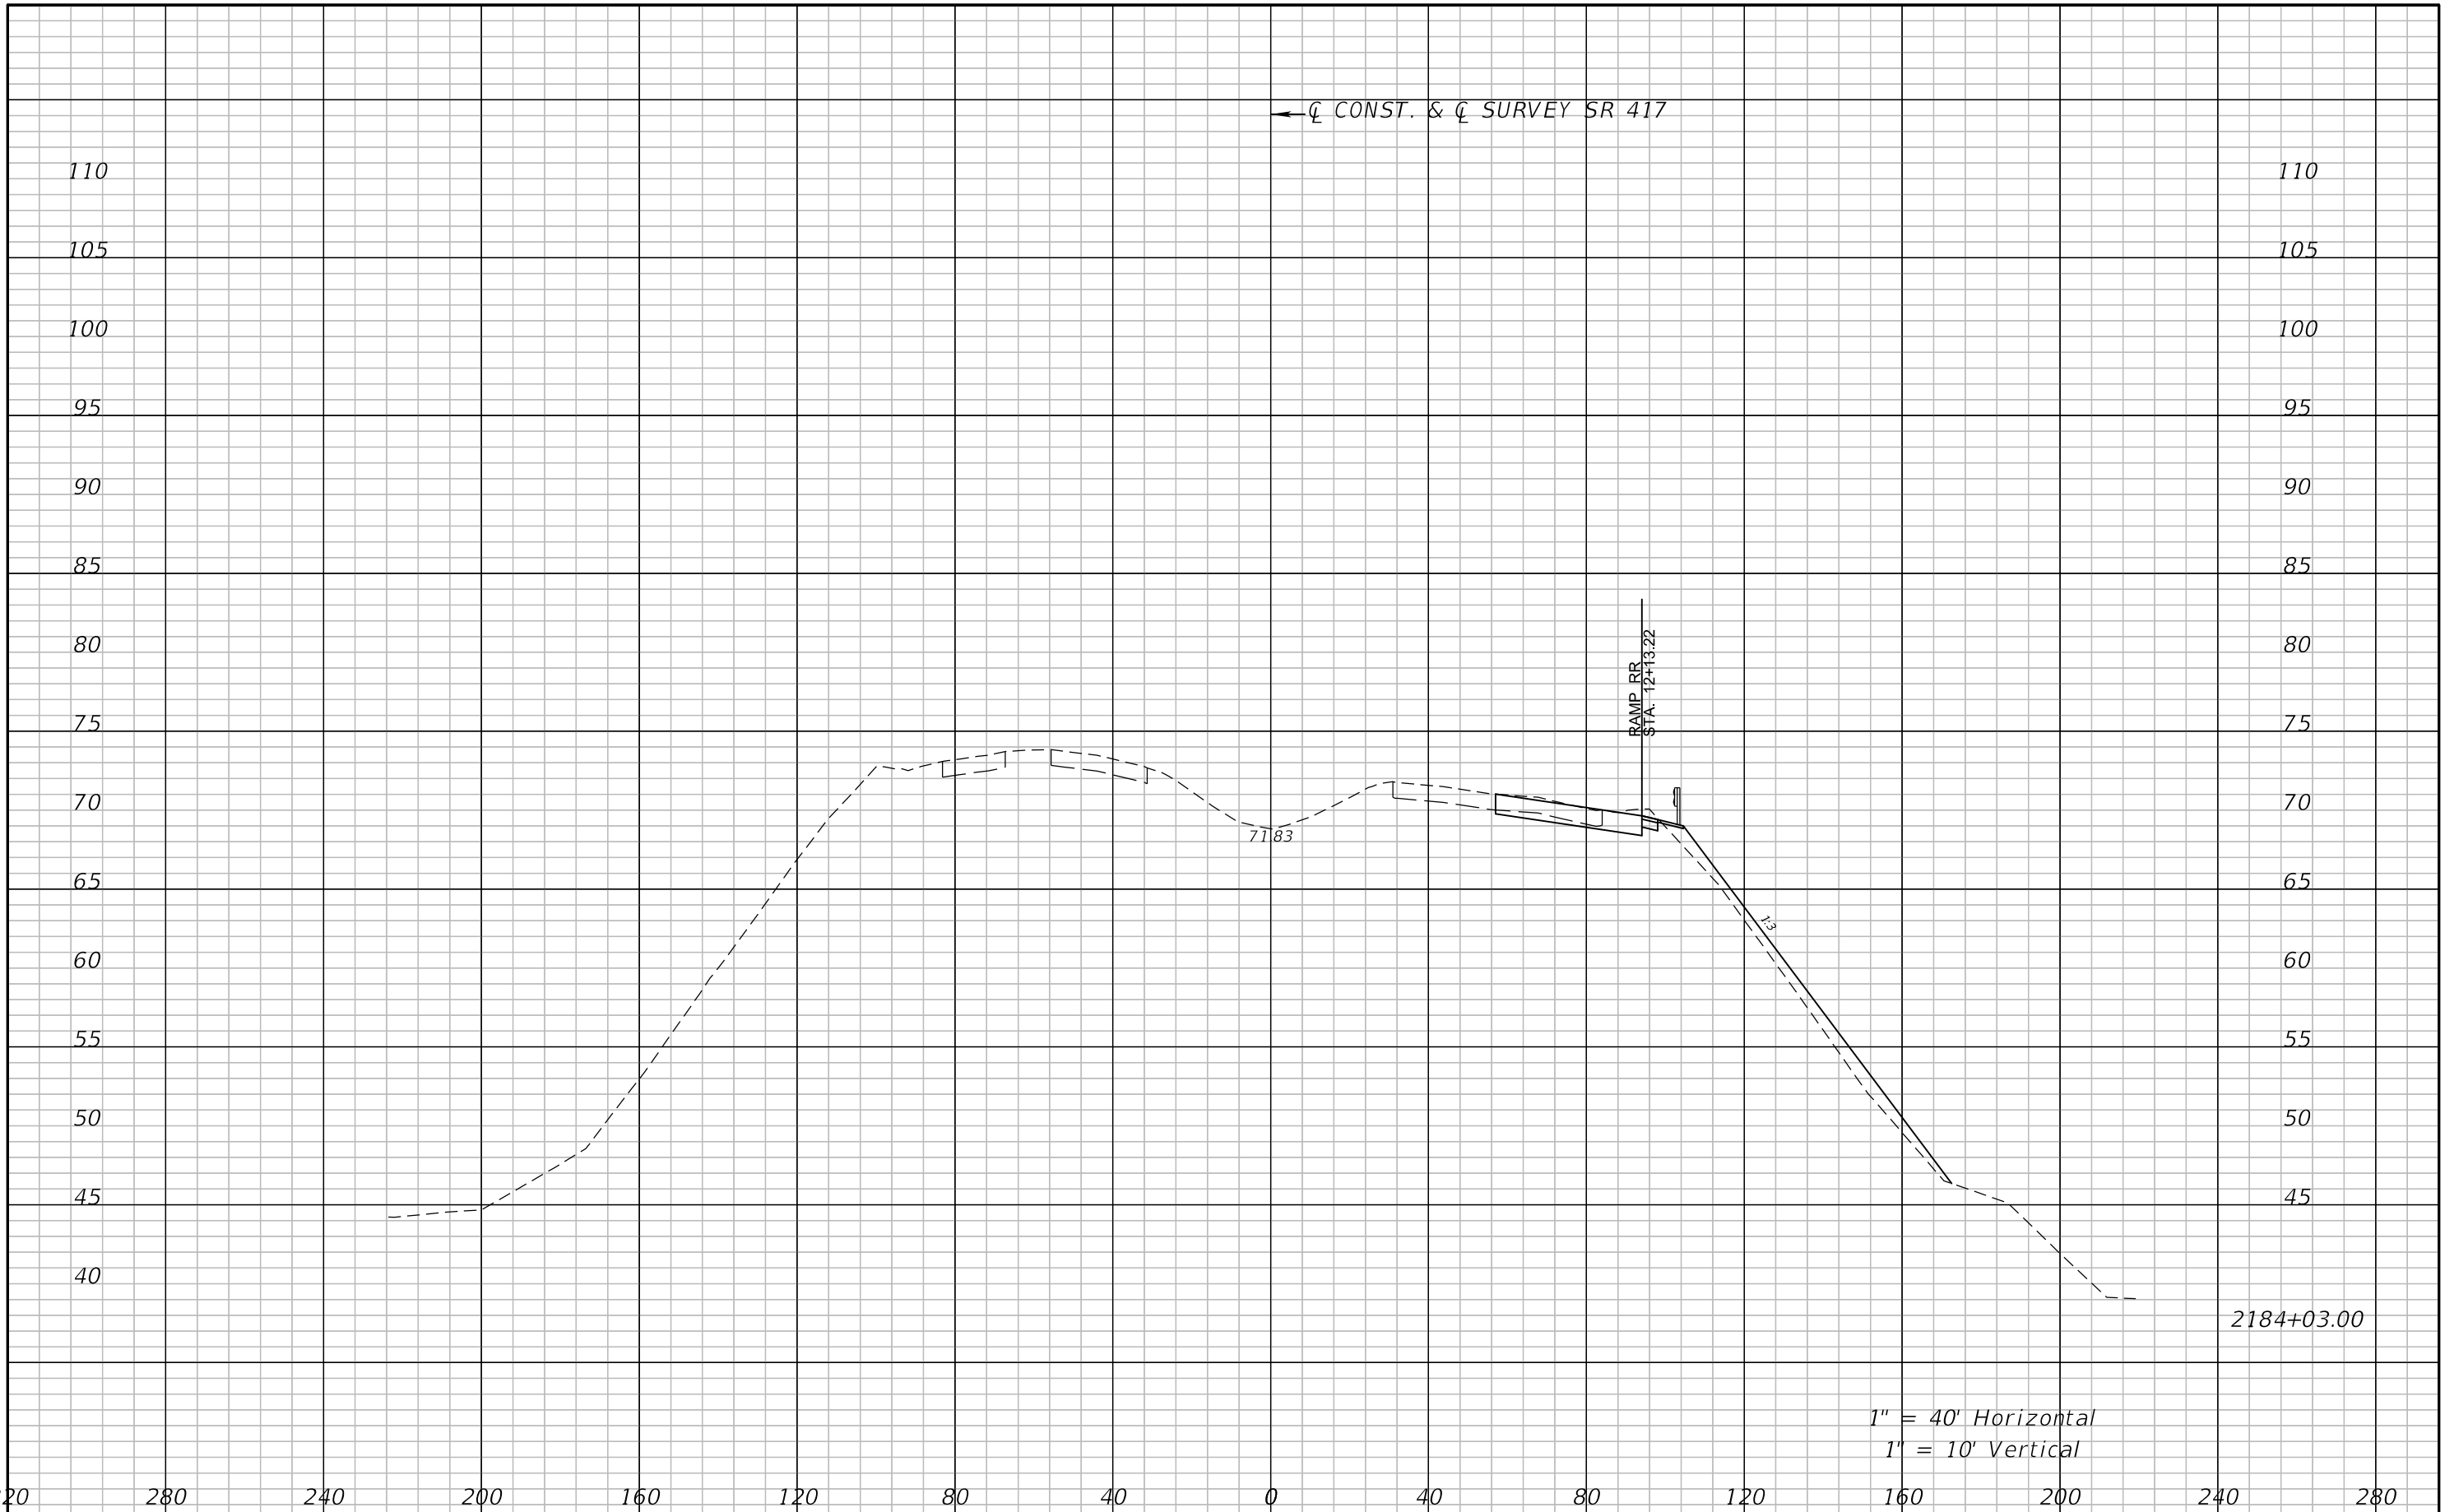

1" = 40' Horizontal  
1" = 10' Vertical

REVISIONS				ATKINS NORTH AMERICA, INC. 482 S. KELLER ROAD ORLANDO, FL 32810 (407) 647-7275 CERTIFICATE OF AUTHORIZATION NO.: 24 WILLIAM A. TERWILLEGER, P.E. P.E. NO.: 43427	STATE OF FLORIDA DEPARTMENT OF TRANSPORTATION			<b>CROSS SECTIONS</b> <b>SR 417</b>	SHEET NO. 160
DATE	DESCRIPTION	DATE	DESCRIPTION		ROAD NO.	COUNTY	FINANCIAL PROJECT ID		
					SR 429	SEMINOLE	240200-4-52-01		

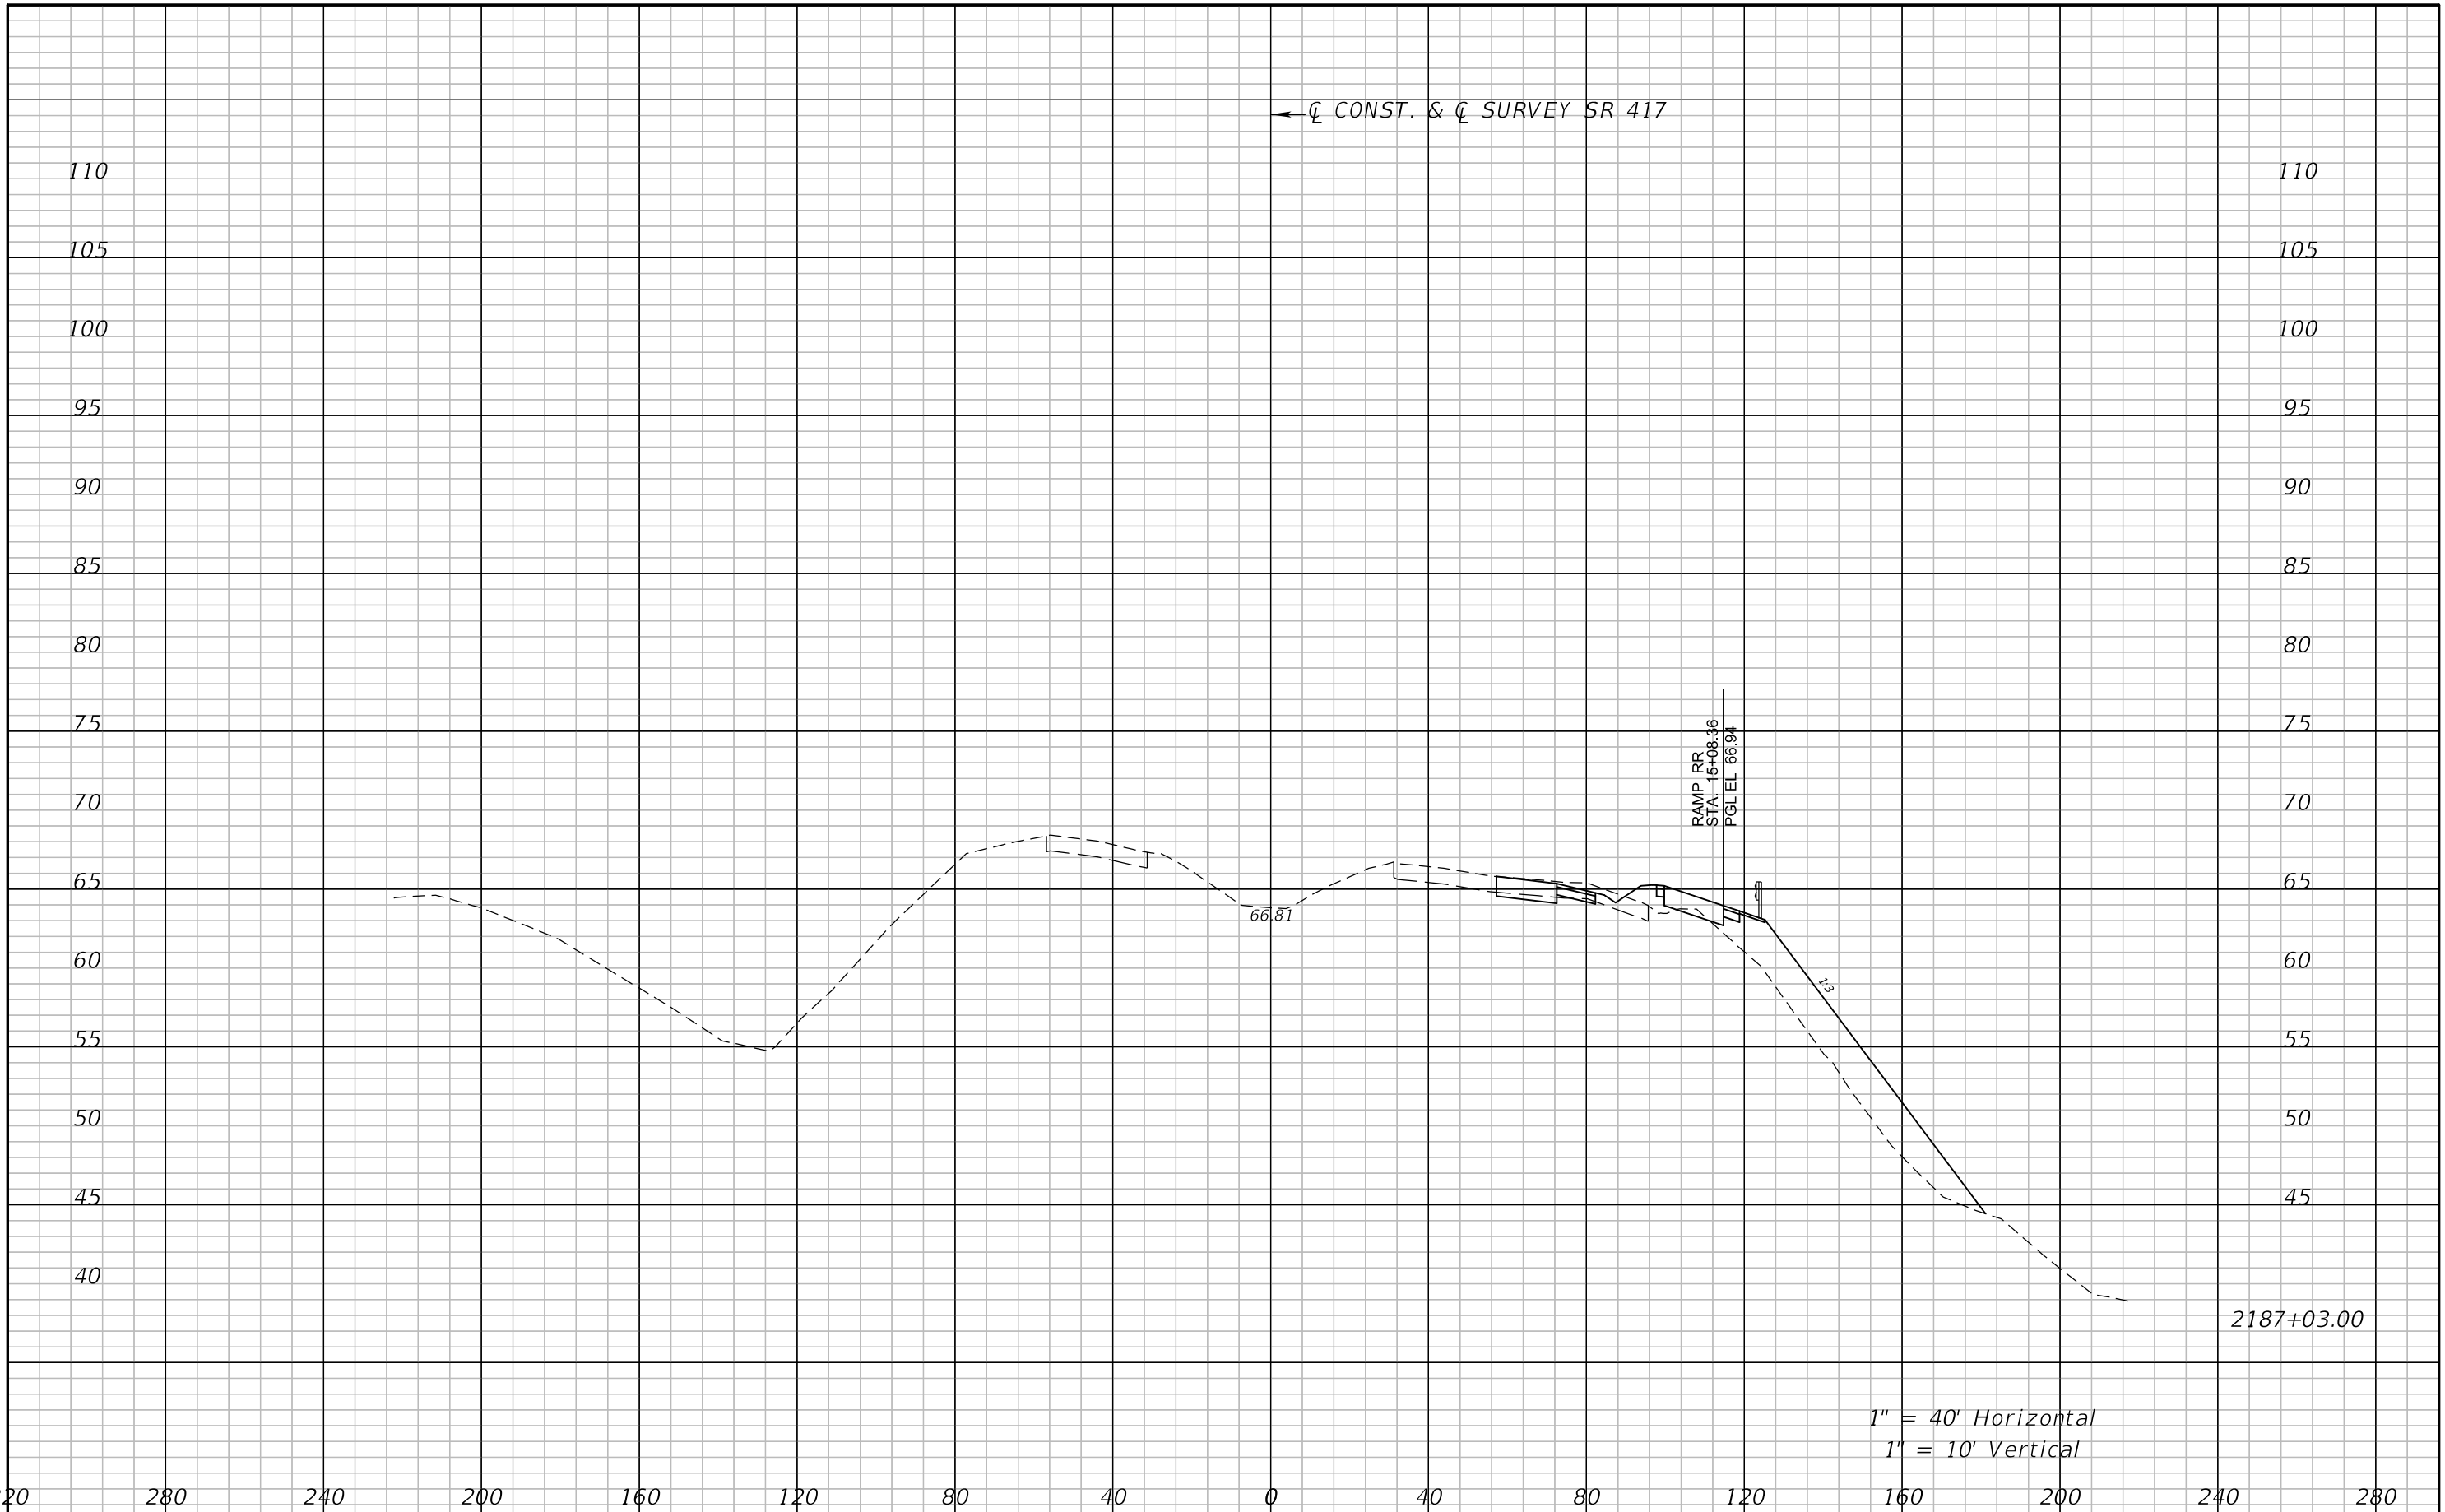

REVISIONS			
DATE	DESCRIPTION	DATE	DESCRIPTION


ATKINS NORTH AMERICA, INC.  
 482 S. KELLER ROAD  
 ORLANDO, FL 32810  
 (407) 647-7275  
 CERTIFICATE OF AUTHORIZATION NO.: 24  
 WILLIAM A. TERWILLEGER, P.E.  
 P.E. NO.: 43427

STATE OF FLORIDA DEPARTMENT OF TRANSPORTATION		
ROAD NO.	COUNTY	FINANCIAL PROJECT ID
SR 429	SEMINOLE	240200-4-52-01

**CROSS SECTIONS**  
**SR 417**

SHEET NO.  
 161



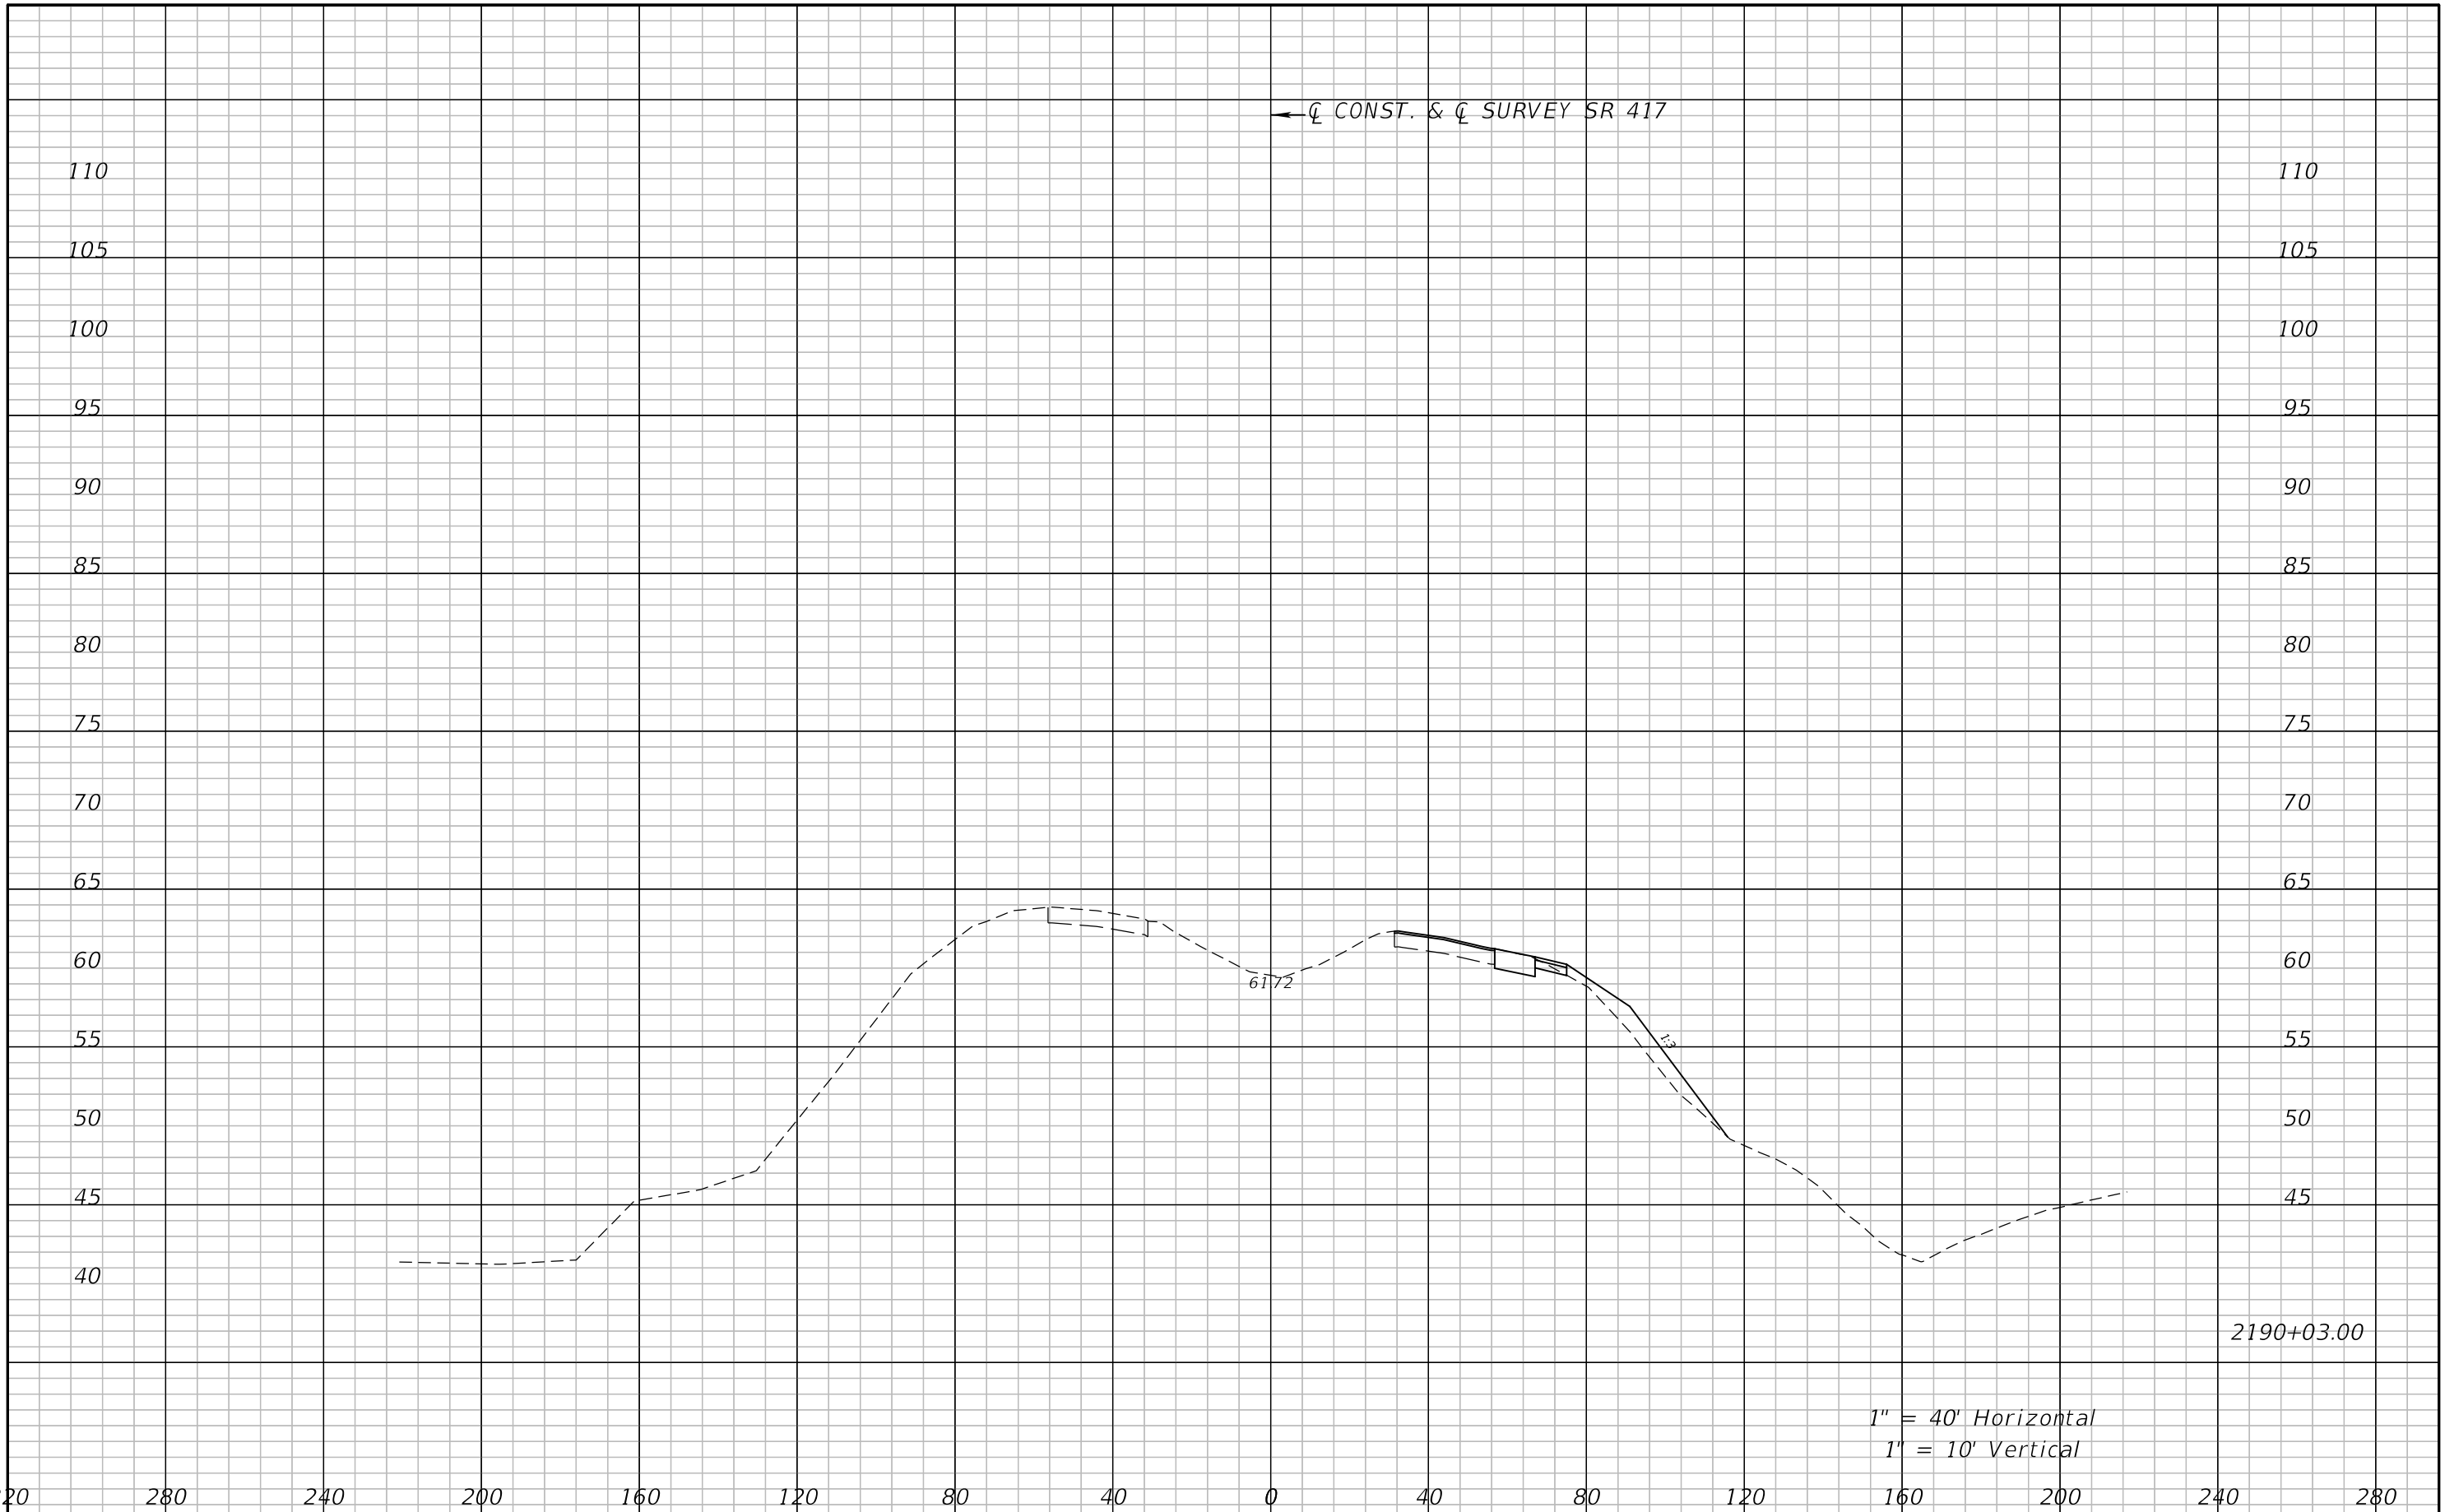

REVISIONS			
DATE	DESCRIPTION	DATE	DESCRIPTION

ATKINS NORTH AMERICA, INC.  
 482 S. KELLER ROAD  
 ORLANDO, FL 32810  
 (407) 647-7275  
 CERTIFICATE OF AUTHORIZATION NO.: 24  
 WILLIAM A. TERWILLEGER, P.E.  
 P.E. NO.: 43427

STATE OF FLORIDA DEPARTMENT OF TRANSPORTATION		
ROAD NO.	COUNTY	FINANCIAL PROJECT ID
SR 429	SEMINOLE	240200-4-52-01


**CROSS SECTIONS**  
**SR 417**

SHEET NO.  
162



1" = 40' Horizontal  
 1" = 10' Vertical


REVISIONS				ATKINS NORTH AMERICA, INC. 482 S. KELLER ROAD ORLANDO, FL 32810 (407) 647-7275 CERTIFICATE OF AUTHORIZATION NO.: 24 WILLIAM A. TERWILLEGER, P.E. P.E. NO.: 43427	STATE OF FLORIDA DEPARTMENT OF TRANSPORTATION			<b>CROSS SECTIONS</b> <b>SR 417</b>	SHEET NO. 163
DATE	DESCRIPTION	DATE	DESCRIPTION		ROAD NO.	COUNTY	FINANCIAL PROJECT ID		
					SR 429	SEMINOLE	240200-4-52-01		

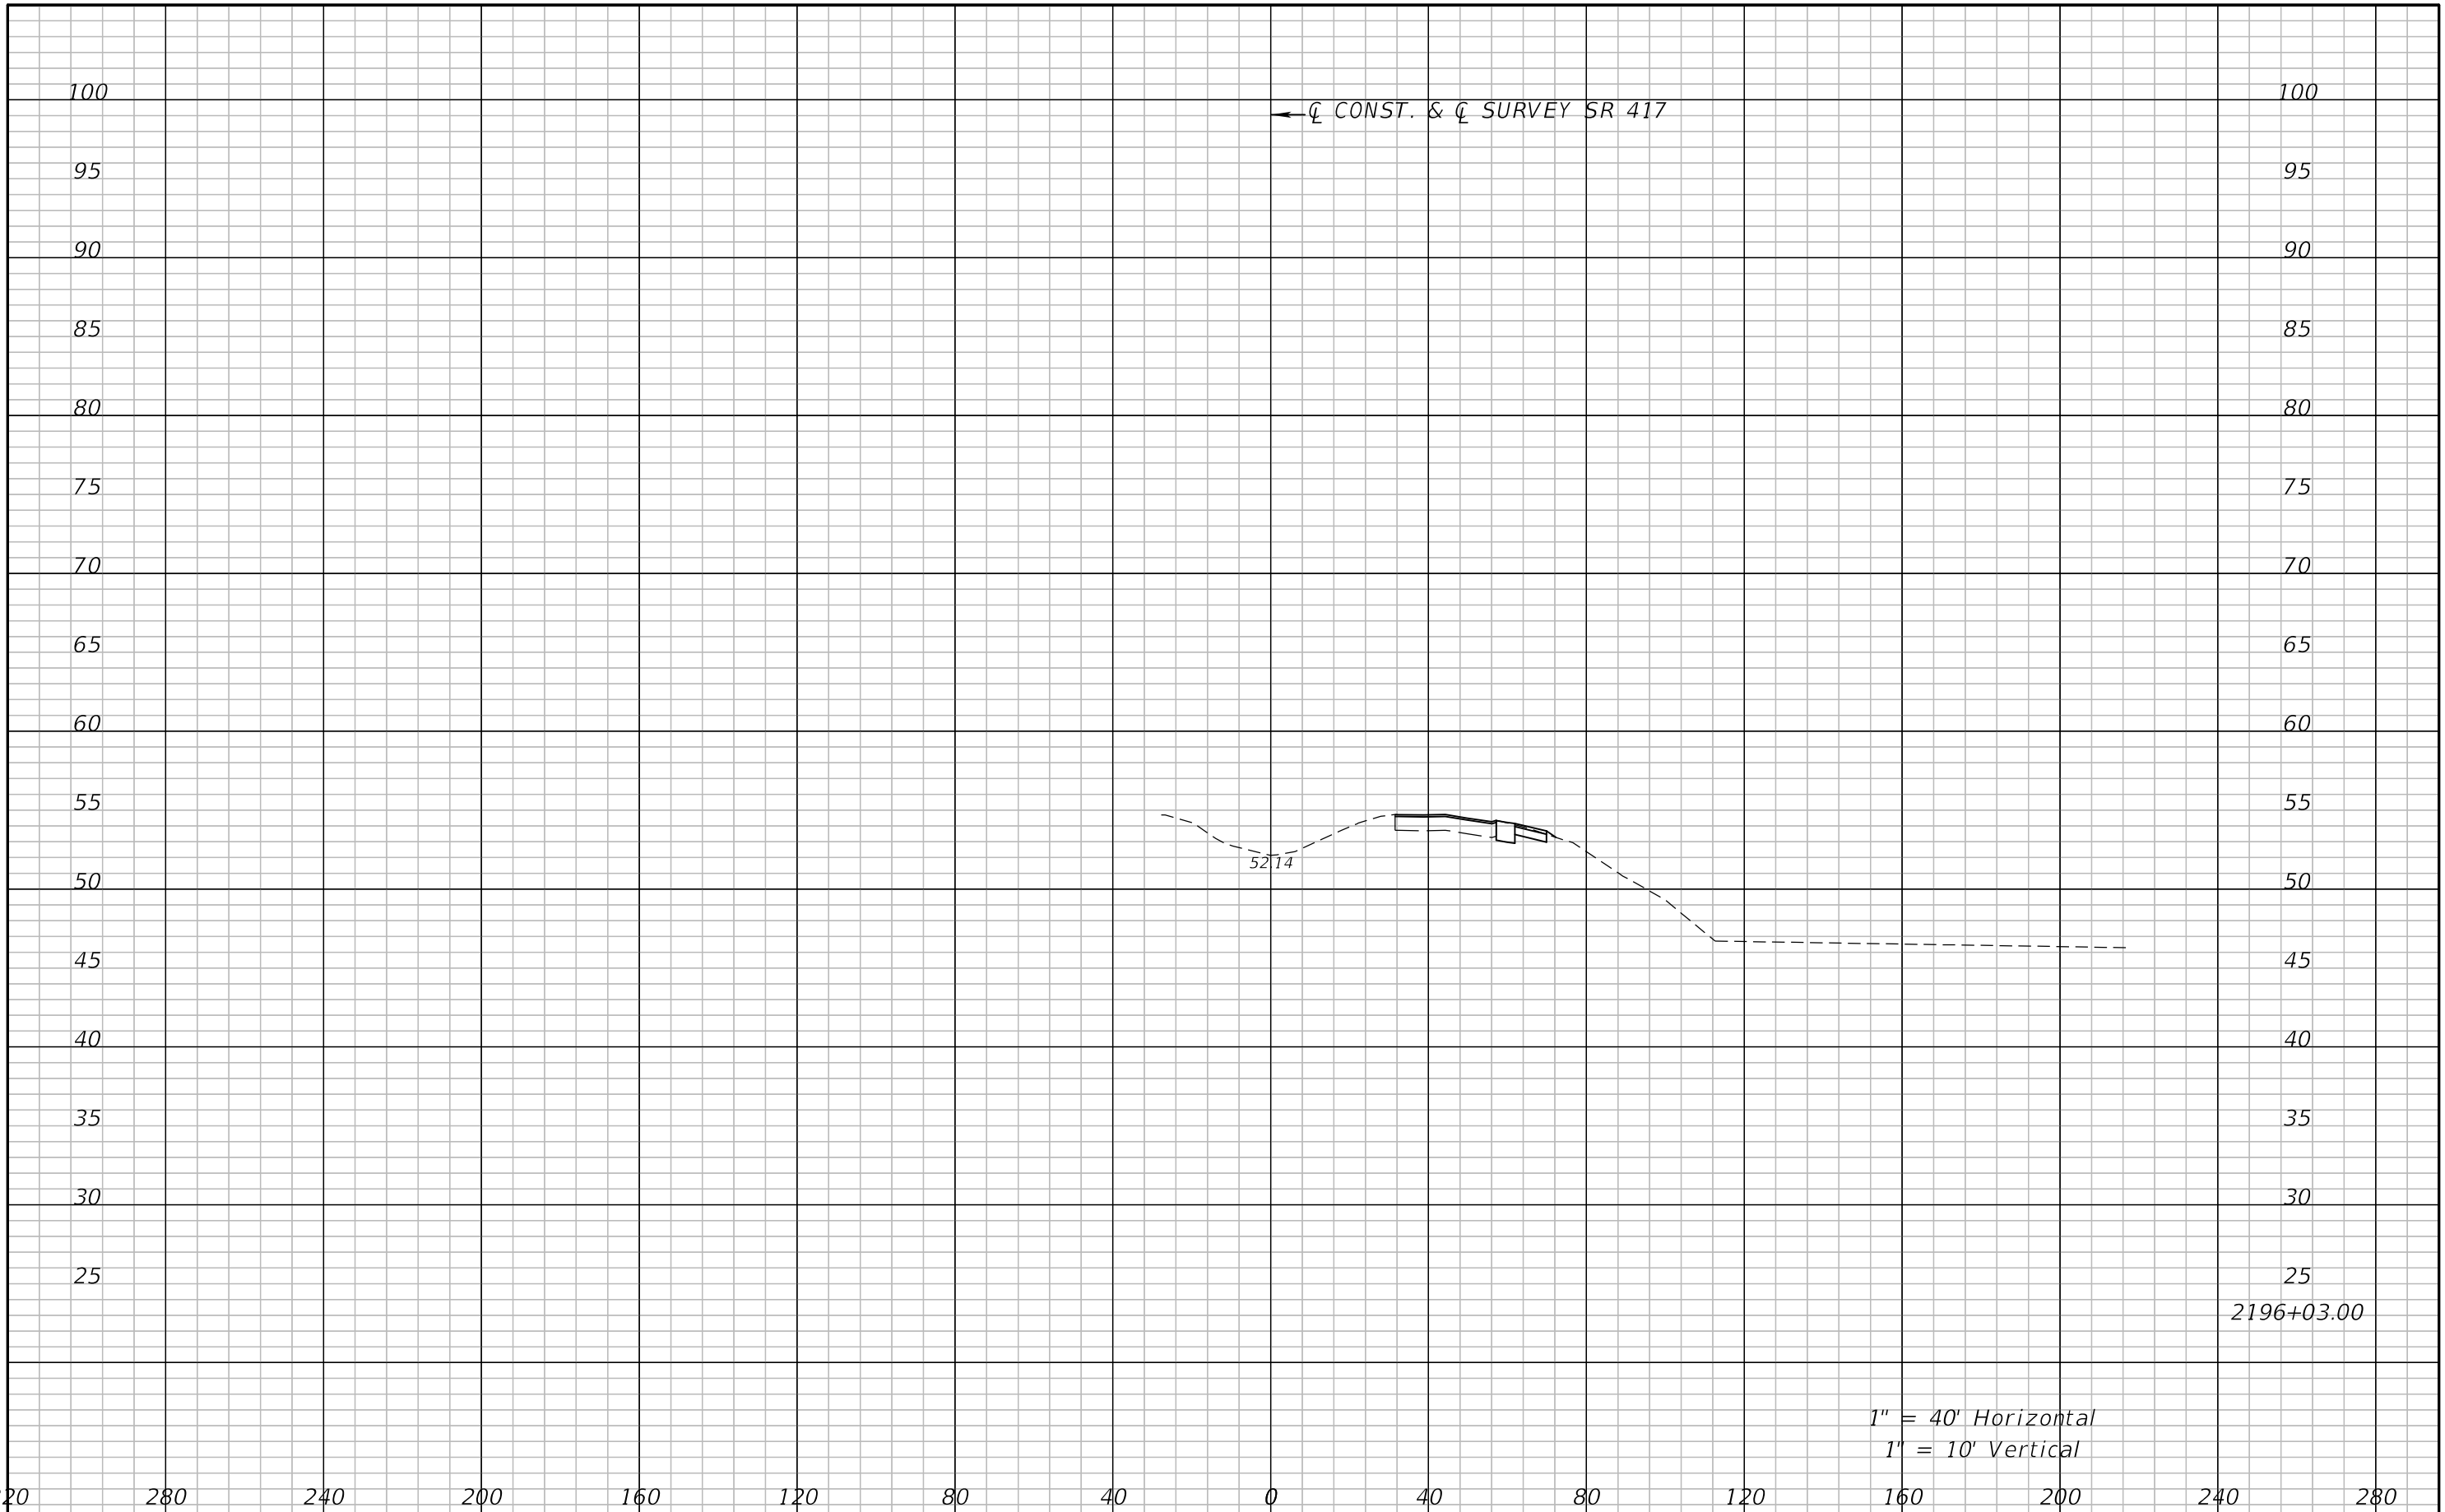

1" = 40' Horizontal  
 1" = 10' Vertical

320      280      240      200      160      120      80      40      0      40      80      120      160      200      240      280


REVISIONS				ATKINS NORTH AMERICA, INC. 482 S. KELLER ROAD ORLANDO, FL 32810 (407) 647-7275 CERTIFICATE OF AUTHORIZATION NO.: 24 WILLIAM A. TERWILLEGER, P.E. P.E. NO.: 43427	STATE OF FLORIDA DEPARTMENT OF TRANSPORTATION			<b>CROSS SECTIONS</b> <b>SR 417</b>	SHEET NO.  164
DATE	DESCRIPTION	DATE	DESCRIPTION		ROAD NO.	COUNTY	FINANCIAL PROJECT ID		
					SR 429	SEMINOLE	240200-4-52-01		

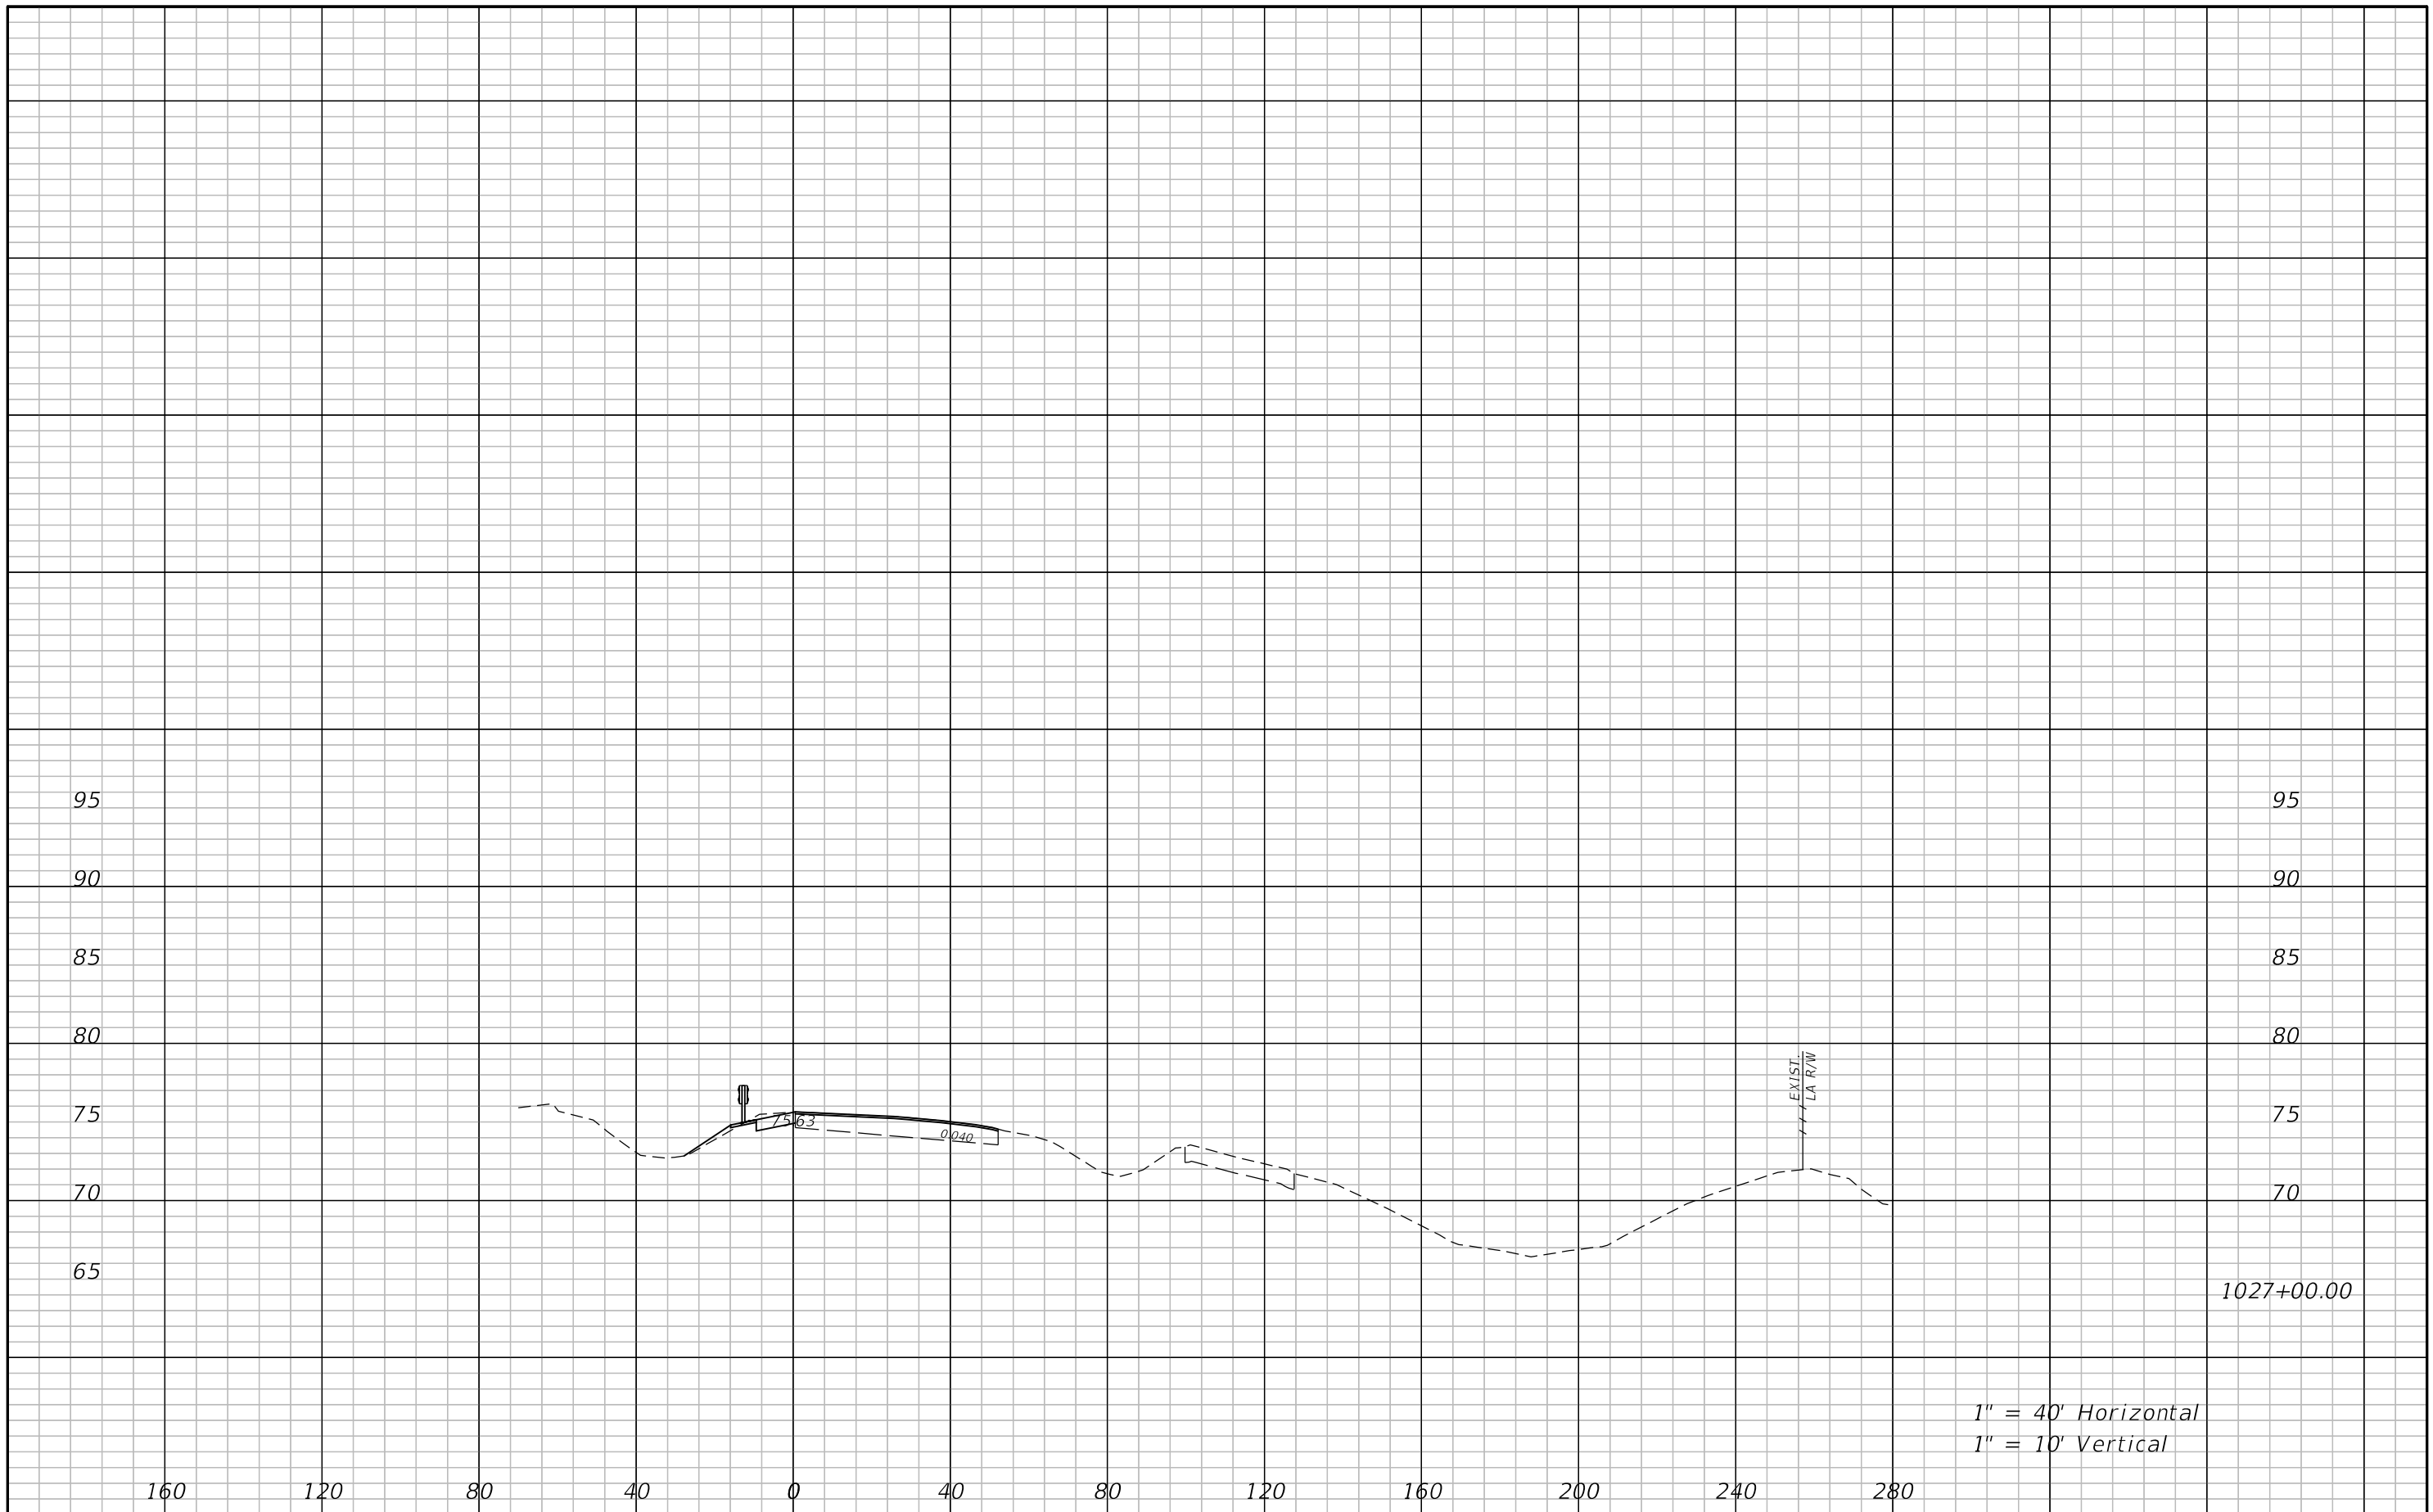

1" = 40' Horizontal  
1" = 10' Vertical


1027+00.00

REVISIONS				ATKINS NORTH AMERICA, INC. 482 S. KELLER ROAD ORLANDO, FL 32810 (407) 647-7275 CERTIFICATE OF AUTHORIZATION NO.: 24 WILLIAM A. TERWILLEGER, P.E. P.E. NO.: 43427	STATE OF FLORIDA DEPARTMENT OF TRANSPORTATION			<b>CROSS SECTIONS</b> <b>SR 400 EB</b>	SHEET NO. 165
DATE	DESCRIPTION	DATE	DESCRIPTION		ROAD NO.	COUNTY	FINANCIAL PROJECT ID		
					SR 429	SEMINOLE	240200-4-52-01		

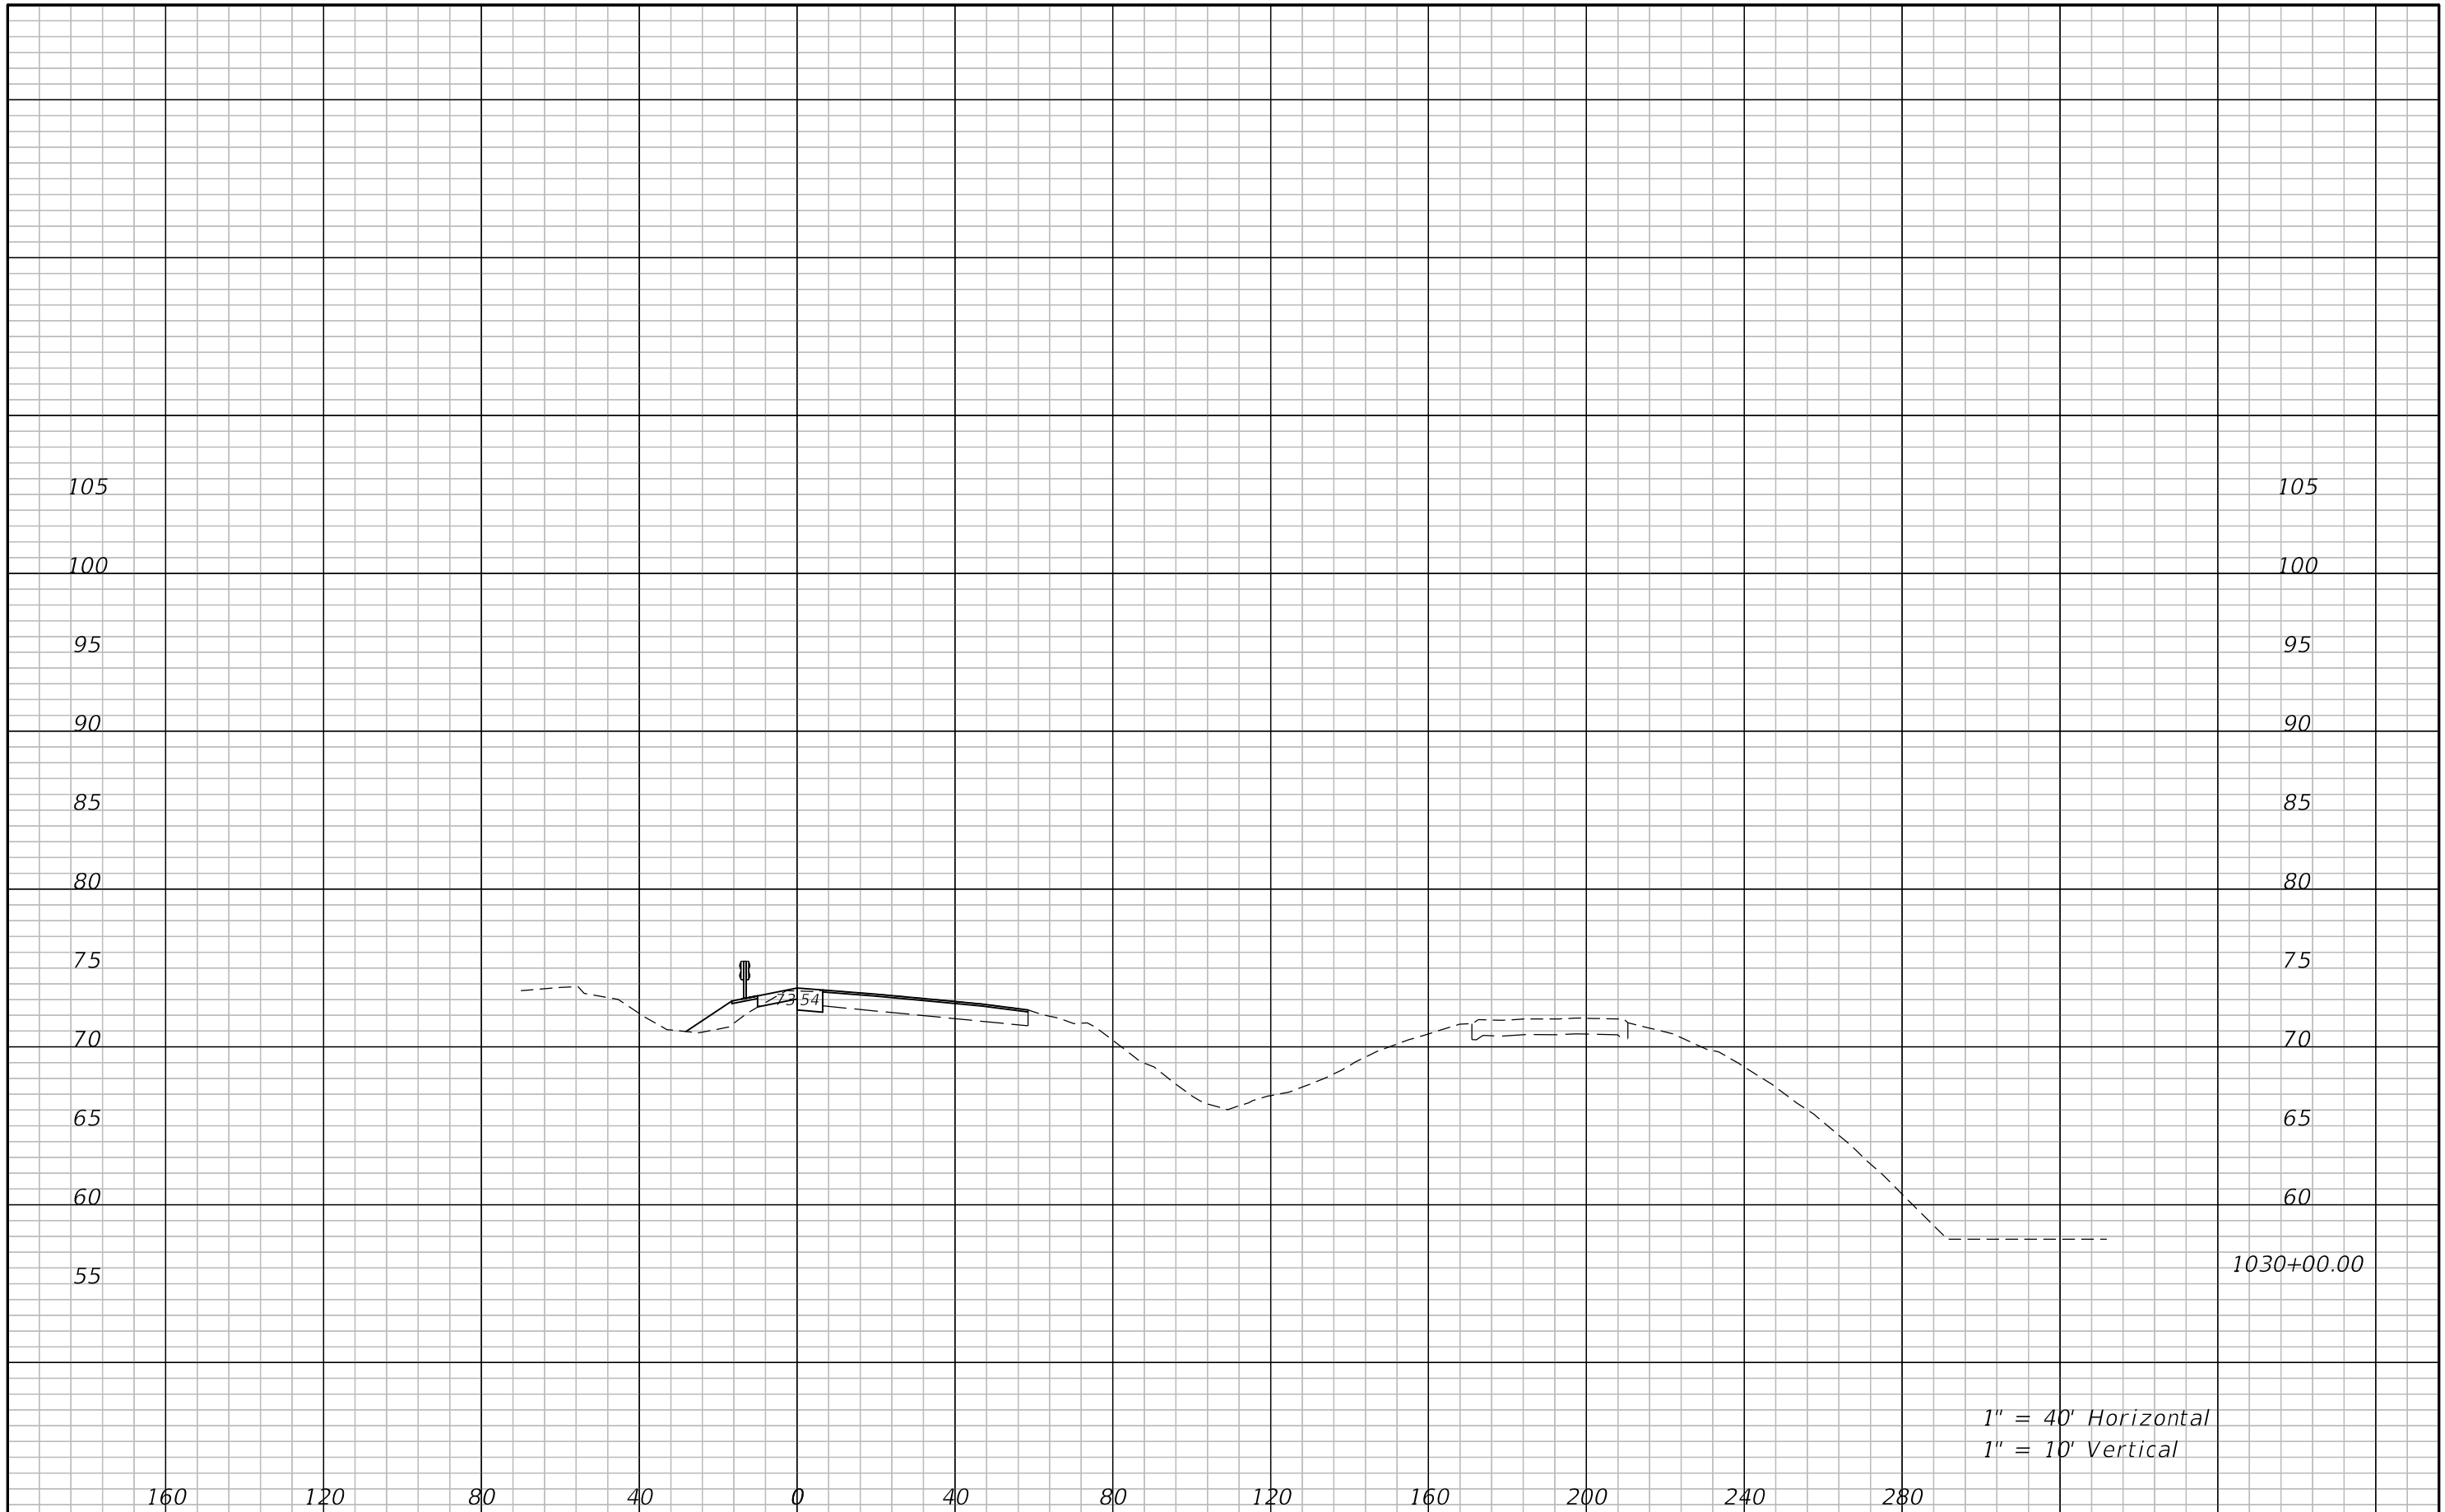

1" = 40' Horizontal  
1" = 10' Vertical

REVISIONS				ATKINS NORTH AMERICA, INC. 482 S. KELLER ROAD ORLANDO, FL 32810 (407) 647-7275 CERTIFICATE OF AUTHORIZATION NO.: 24 WILLIAM A. TERWILLEGER, P.E. P.E. NO.: 43427	STATE OF FLORIDA DEPARTMENT OF TRANSPORTATION			<b>CROSS SECTIONS</b> <b>SR 400 EB</b>	SHEET NO. 166
DATE	DESCRIPTION	DATE	DESCRIPTION		ROAD NO.	COUNTY	FINANCIAL PROJECT ID		
					SR 429	SEMINOLE	240200-4-52-01		

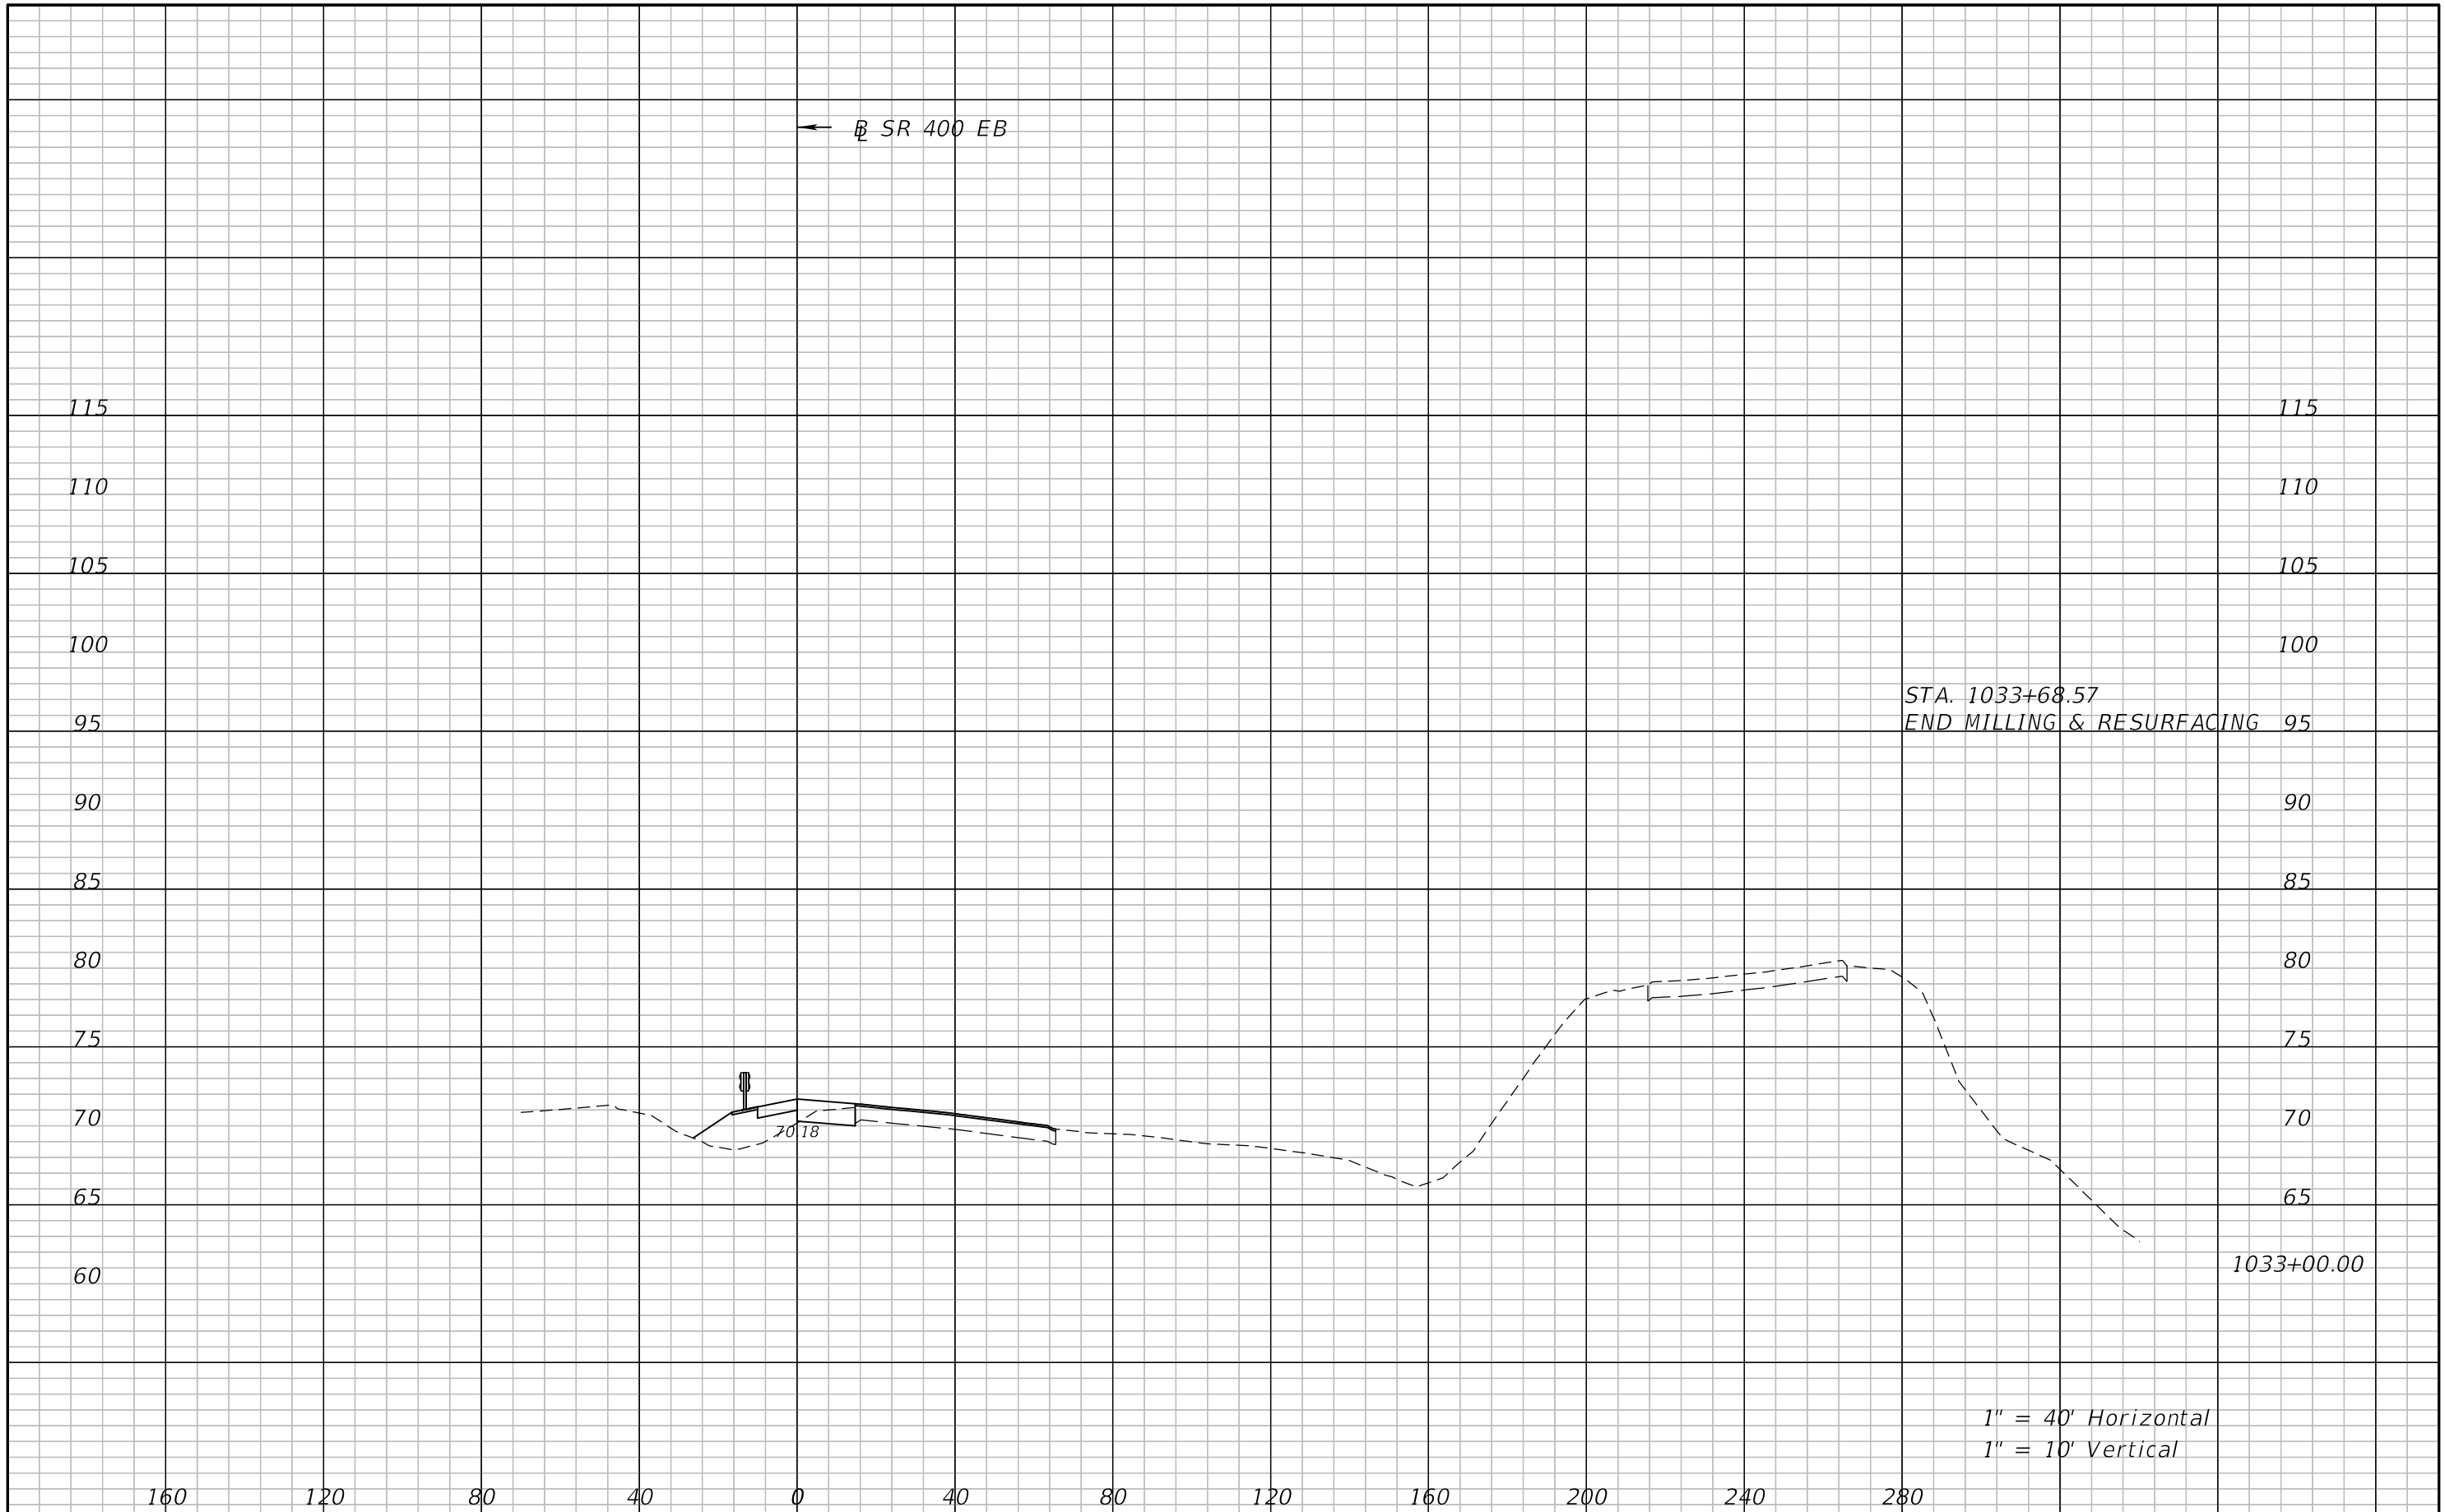


REVISIONS			
DATE	DESCRIPTION	DATE	DESCRIPTION

ATKINS NORTH AMERICA, INC.  
482 S. KELLER ROAD  
ORLANDO, FL 32810  
(407) 647-7275  
CERTIFICATE OF AUTHORIZATION NO.: 24  
WILLIAM A. TERWILLEGER, P.E.  
P.E. NO.: 43427

STATE OF FLORIDA DEPARTMENT OF TRANSPORTATION		
ROAD NO.	COUNTY	FINANCIAL PROJECT ID
SR 429	SEMINOLE	240200-4-52-01


**CROSS SECTIONS**  
**SR 400 EB**

SHEET NO.  
**167**

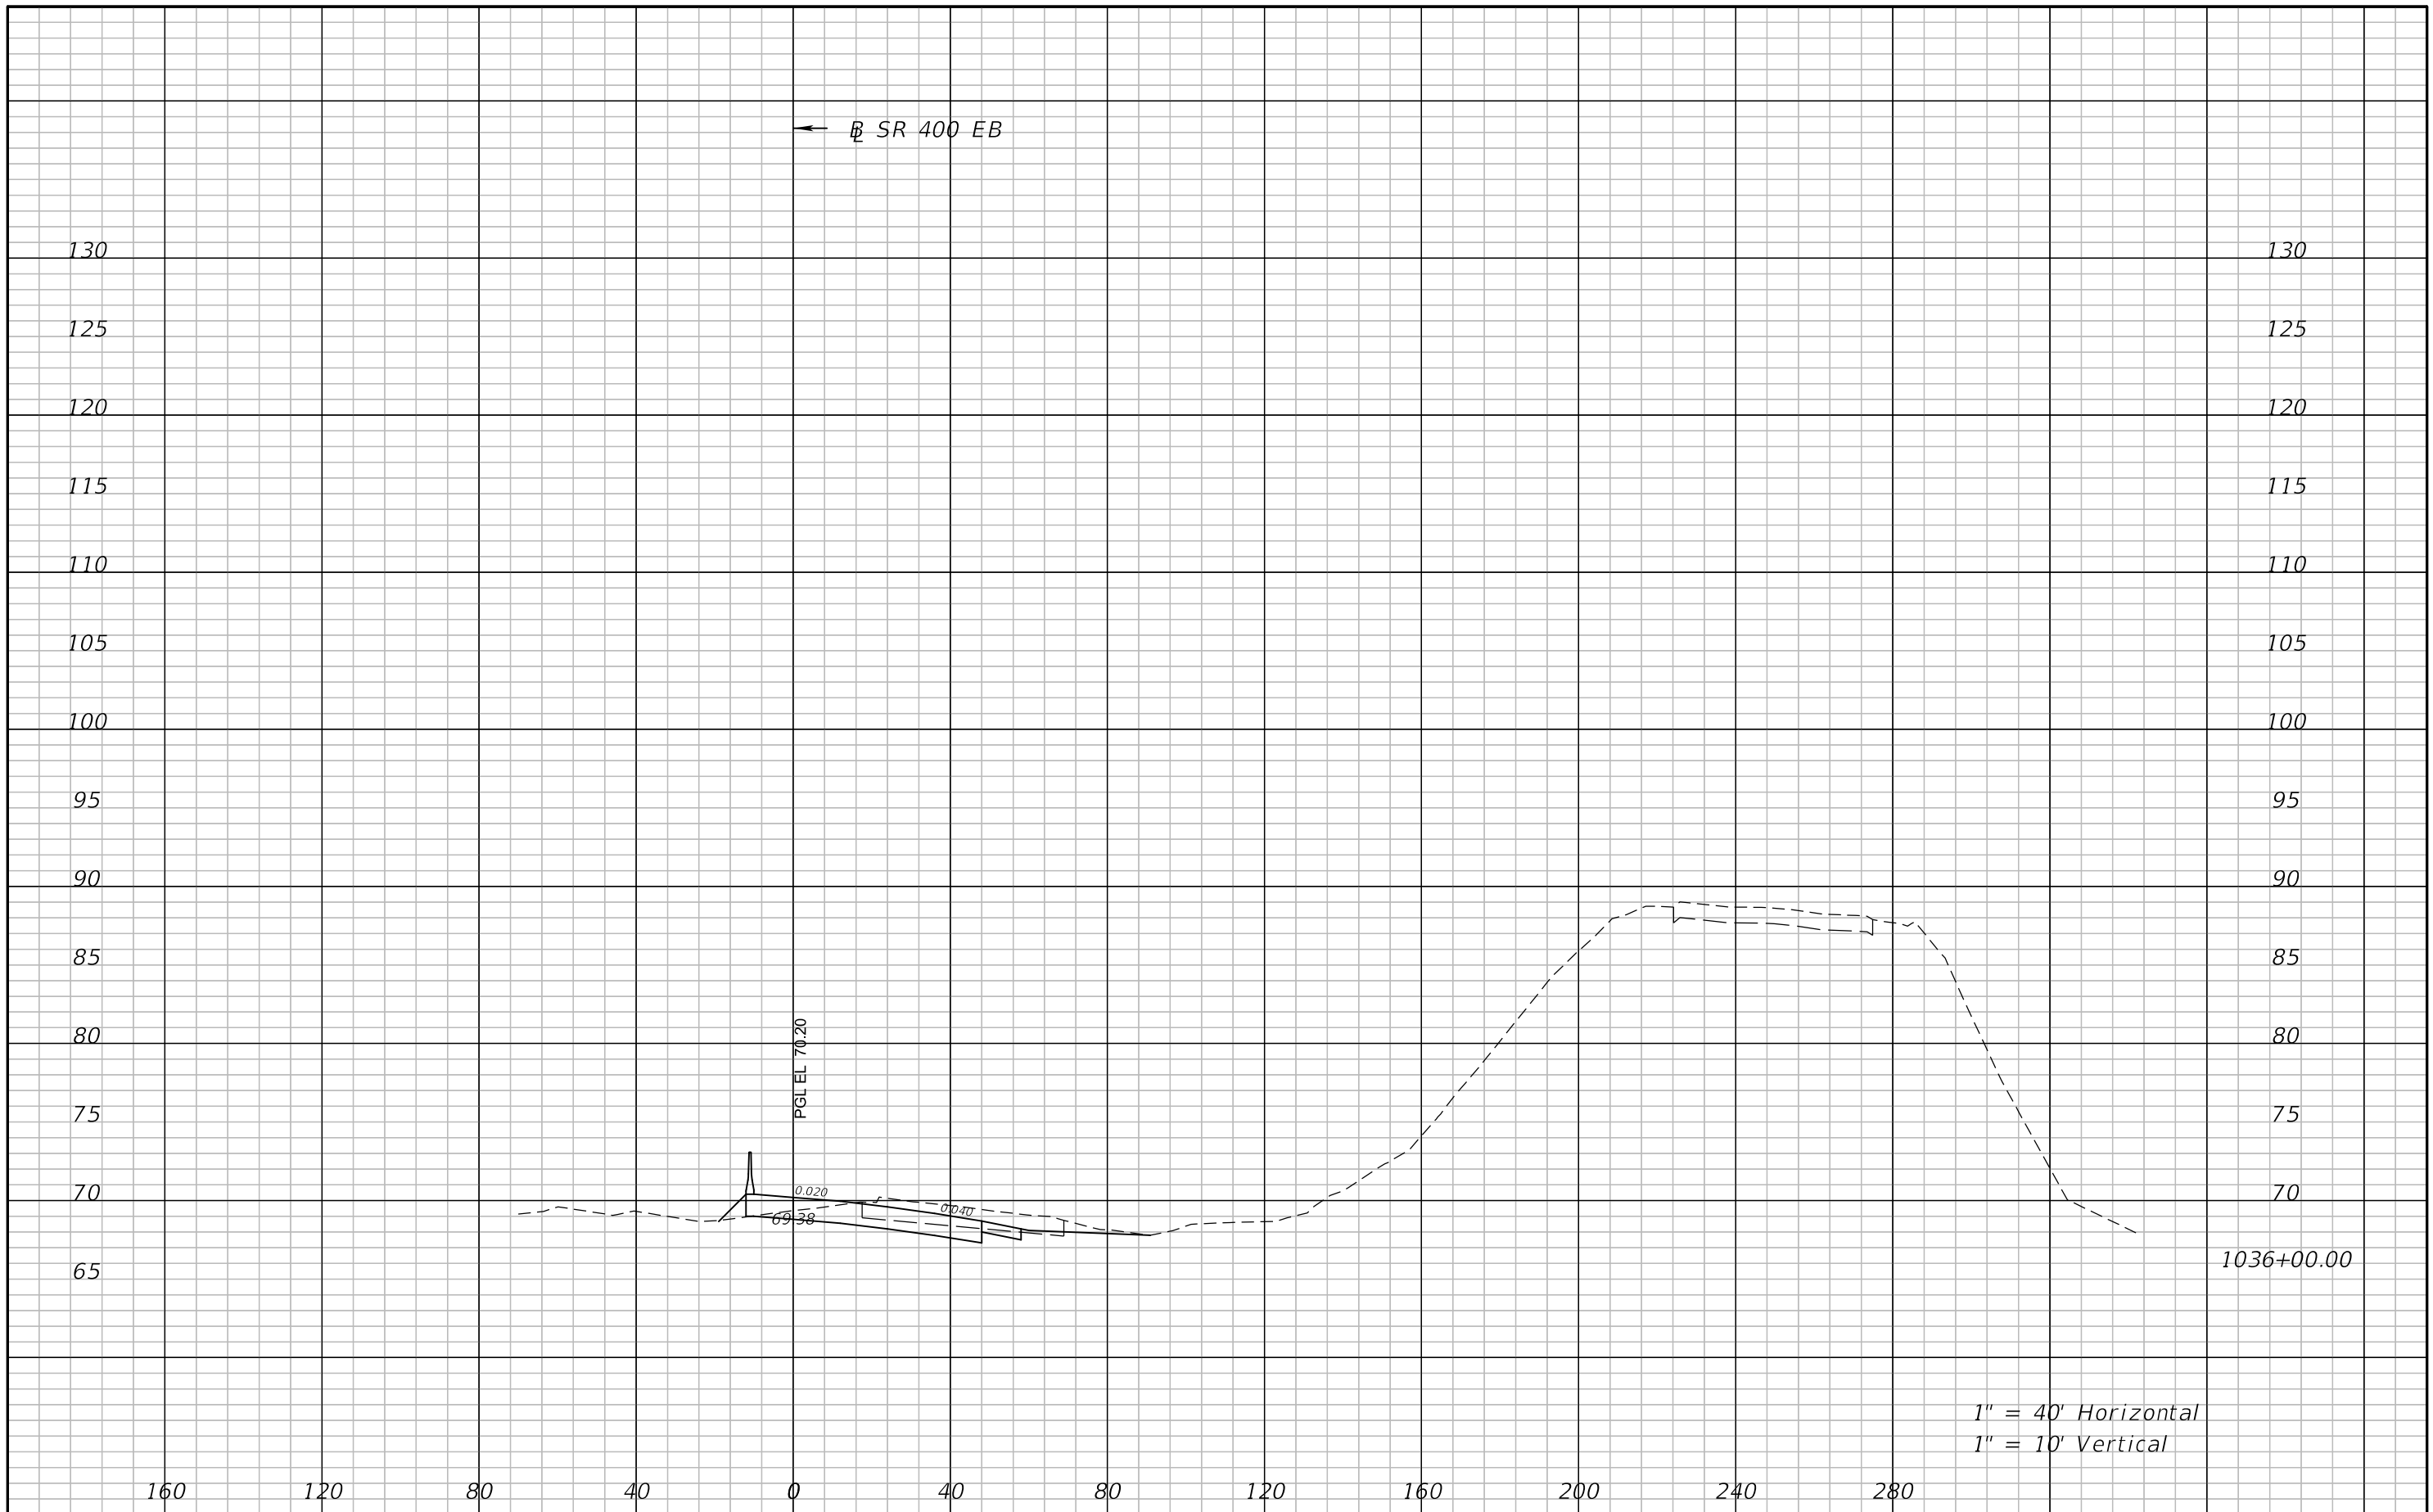

1" = 40' Horizontal  
1" = 10' Vertical

REVISIONS				ATKINS NORTH AMERICA, INC. 482 S. KELLER ROAD ORLANDO, FL 32810 (407) 647-7275 CERTIFICATE OF AUTHORIZATION NO.: 24 WILLIAM A. TERWILLEGER, P.E. P.E. NO.: 43427	STATE OF FLORIDA DEPARTMENT OF TRANSPORTATION			<b>CROSS SECTIONS</b> <b>SR 400 EB</b>	SHEET NO.
DATE	DESCRIPTION	DATE	DESCRIPTION		ROAD NO.	COUNTY	FINANCIAL PROJECT ID		
					SR 429	SEMINOLE	240200-4-52-01		168

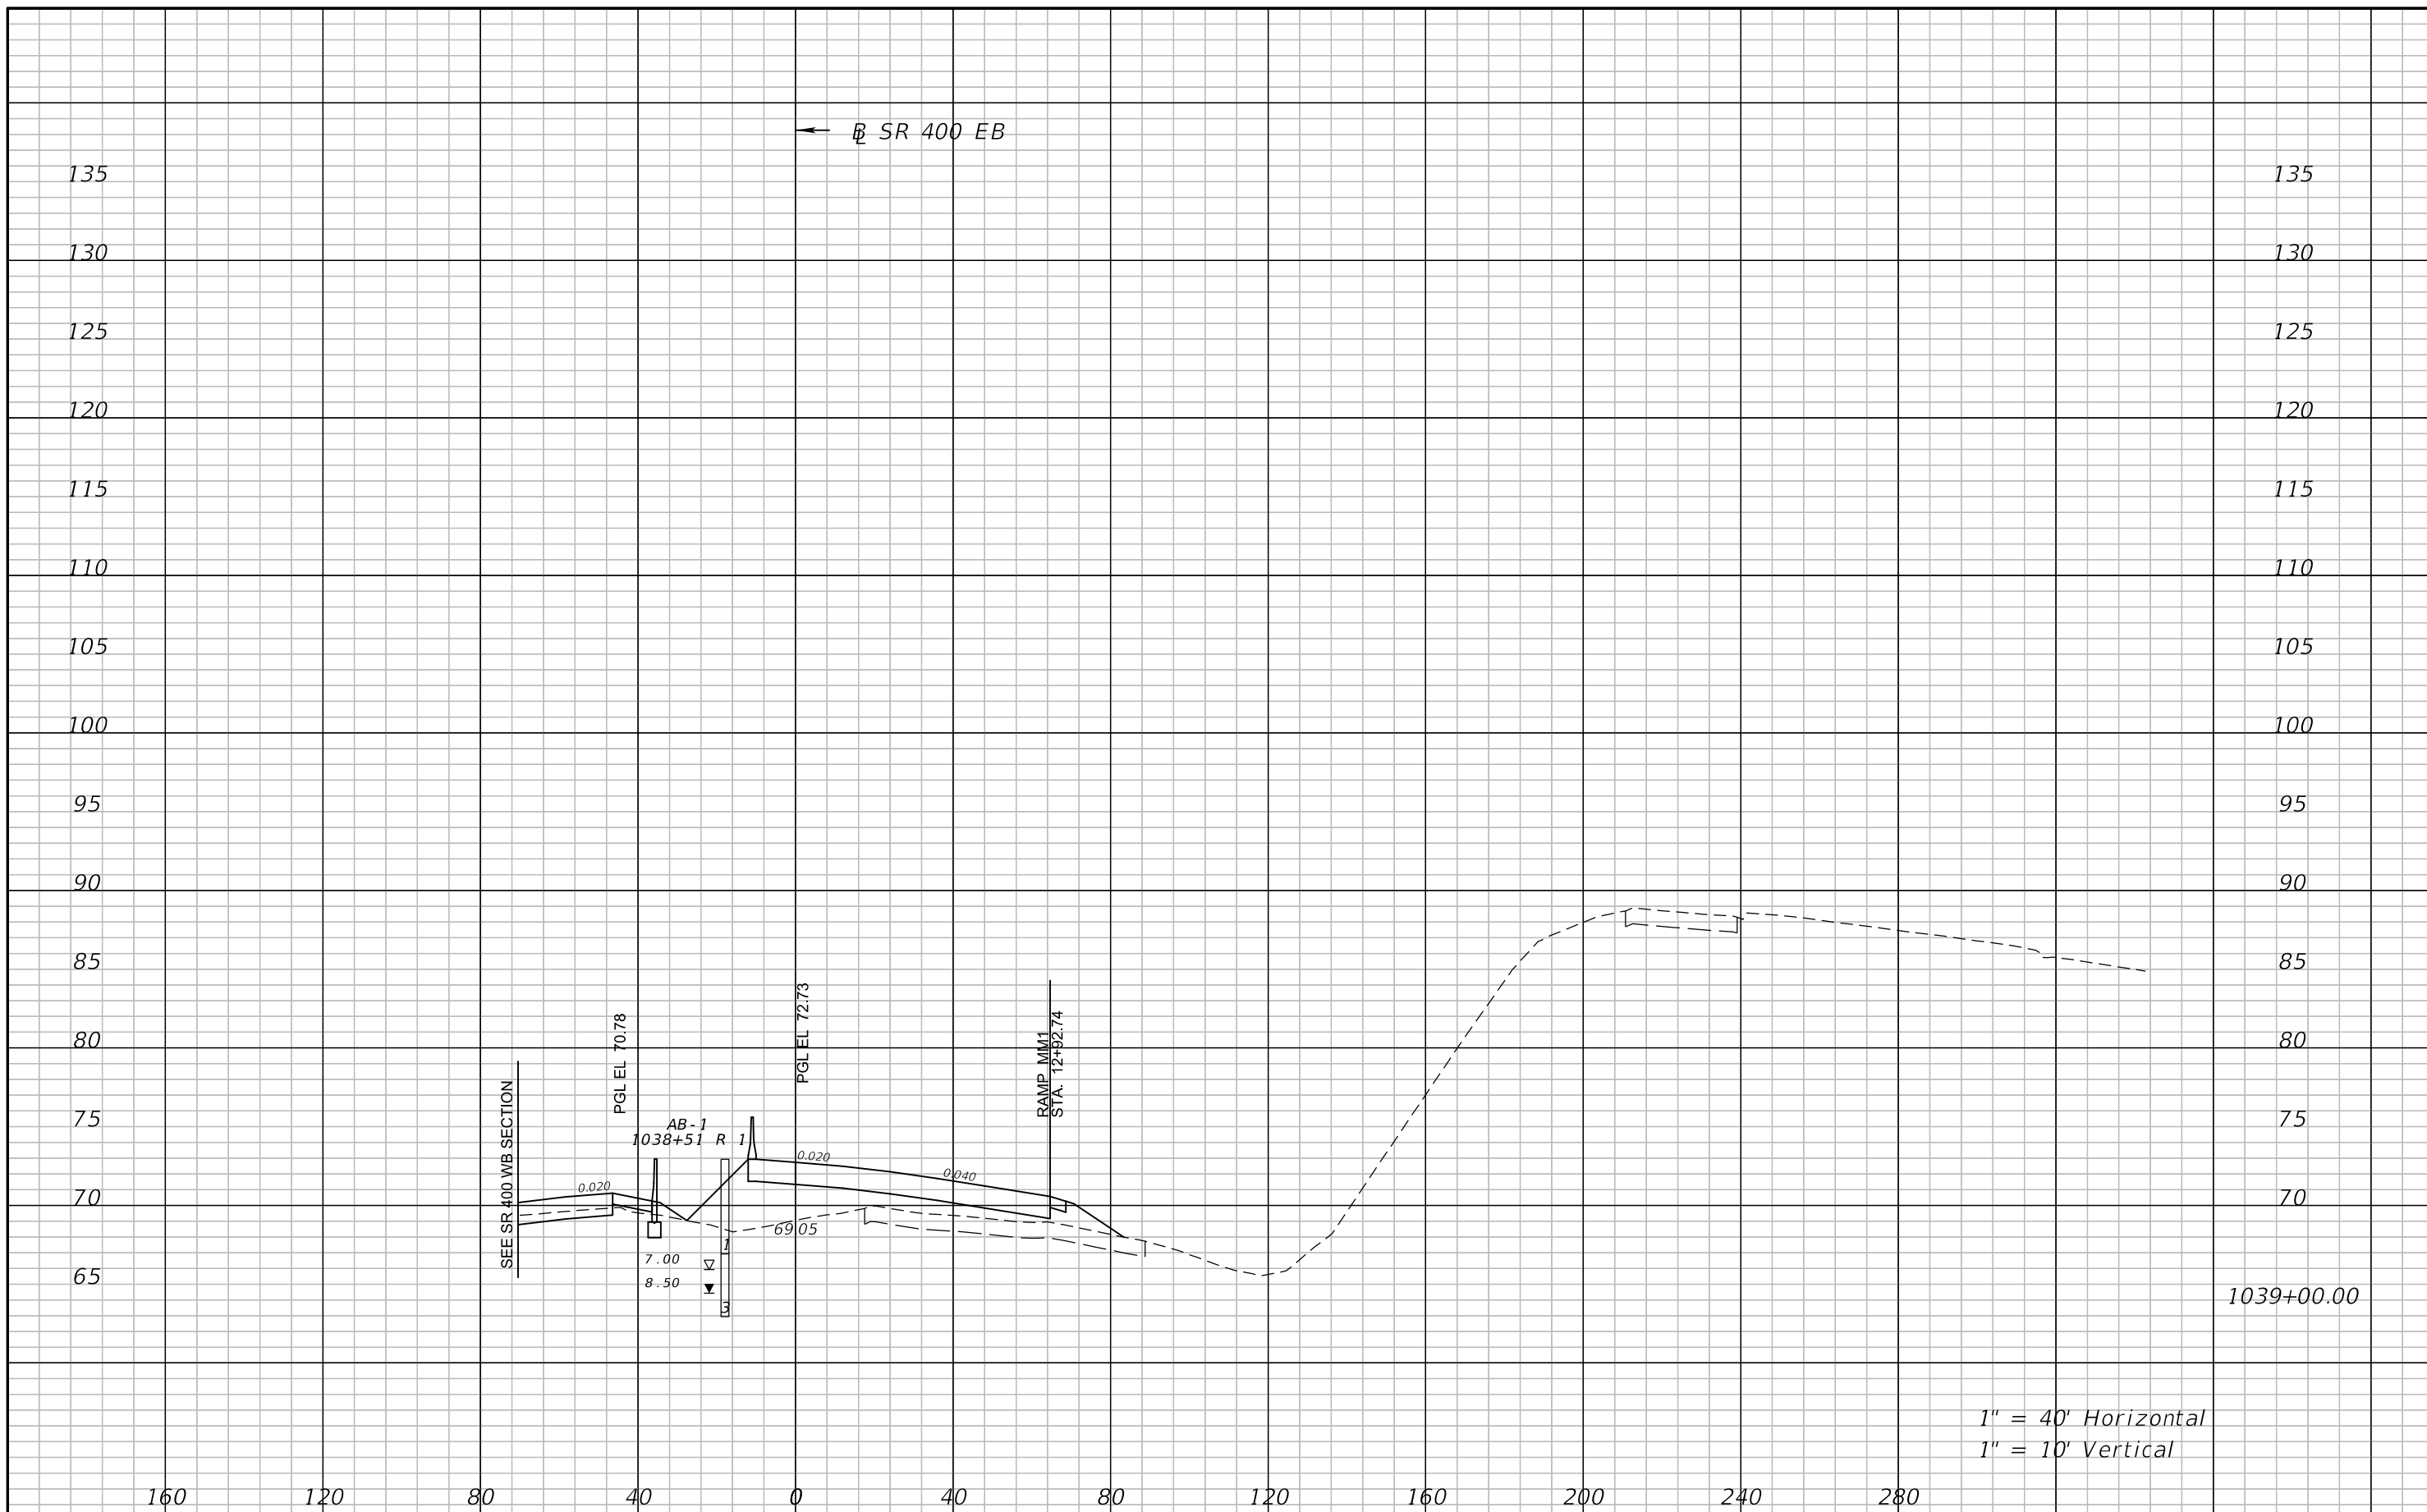

REVISIONS			
DATE	DESCRIPTION	DATE	DESCRIPTION

ATKINS NORTH AMERICA, INC.  
482 S. KELLER ROAD  
ORLANDO, FL 32810  
(407) 647-7275  
CERTIFICATE OF AUTHORIZATION NO.: 24  
WILLIAM A. TERWILLEGER, P.E.  
P.E. NO.: 43427

STATE OF FLORIDA DEPARTMENT OF TRANSPORTATION		
ROAD NO.	COUNTY	FINANCIAL PROJECT ID
SR 429	SEMINOLE	240200-4-52-01

**CROSS SECTIONS**  
**SR 400 EB**

SHEET NO.  
169





1" = 40' Horizontal  
1" = 10' Vertical


REVISIONS			
DATE	DESCRIPTION	DATE	DESCRIPTION

ATKINS NORTH AMERICA, INC.  
482 S. KELLER ROAD  
ORLANDO, FL 32810  
(407) 647-7275  
CERTIFICATE OF AUTHORIZATION NO.: 24  
WILLIAM A. TERWILLEGER, P.E.  
P.E. NO.: 43427


STATE OF FLORIDA DEPARTMENT OF TRANSPORTATION		
ROAD NO.	COUNTY	FINANCIAL PROJECT ID
SR 429	SEMINOLE	240200-4-52-01

**CROSS SECTIONS**  
**SR 400 EB**

SHEET NO.  
170

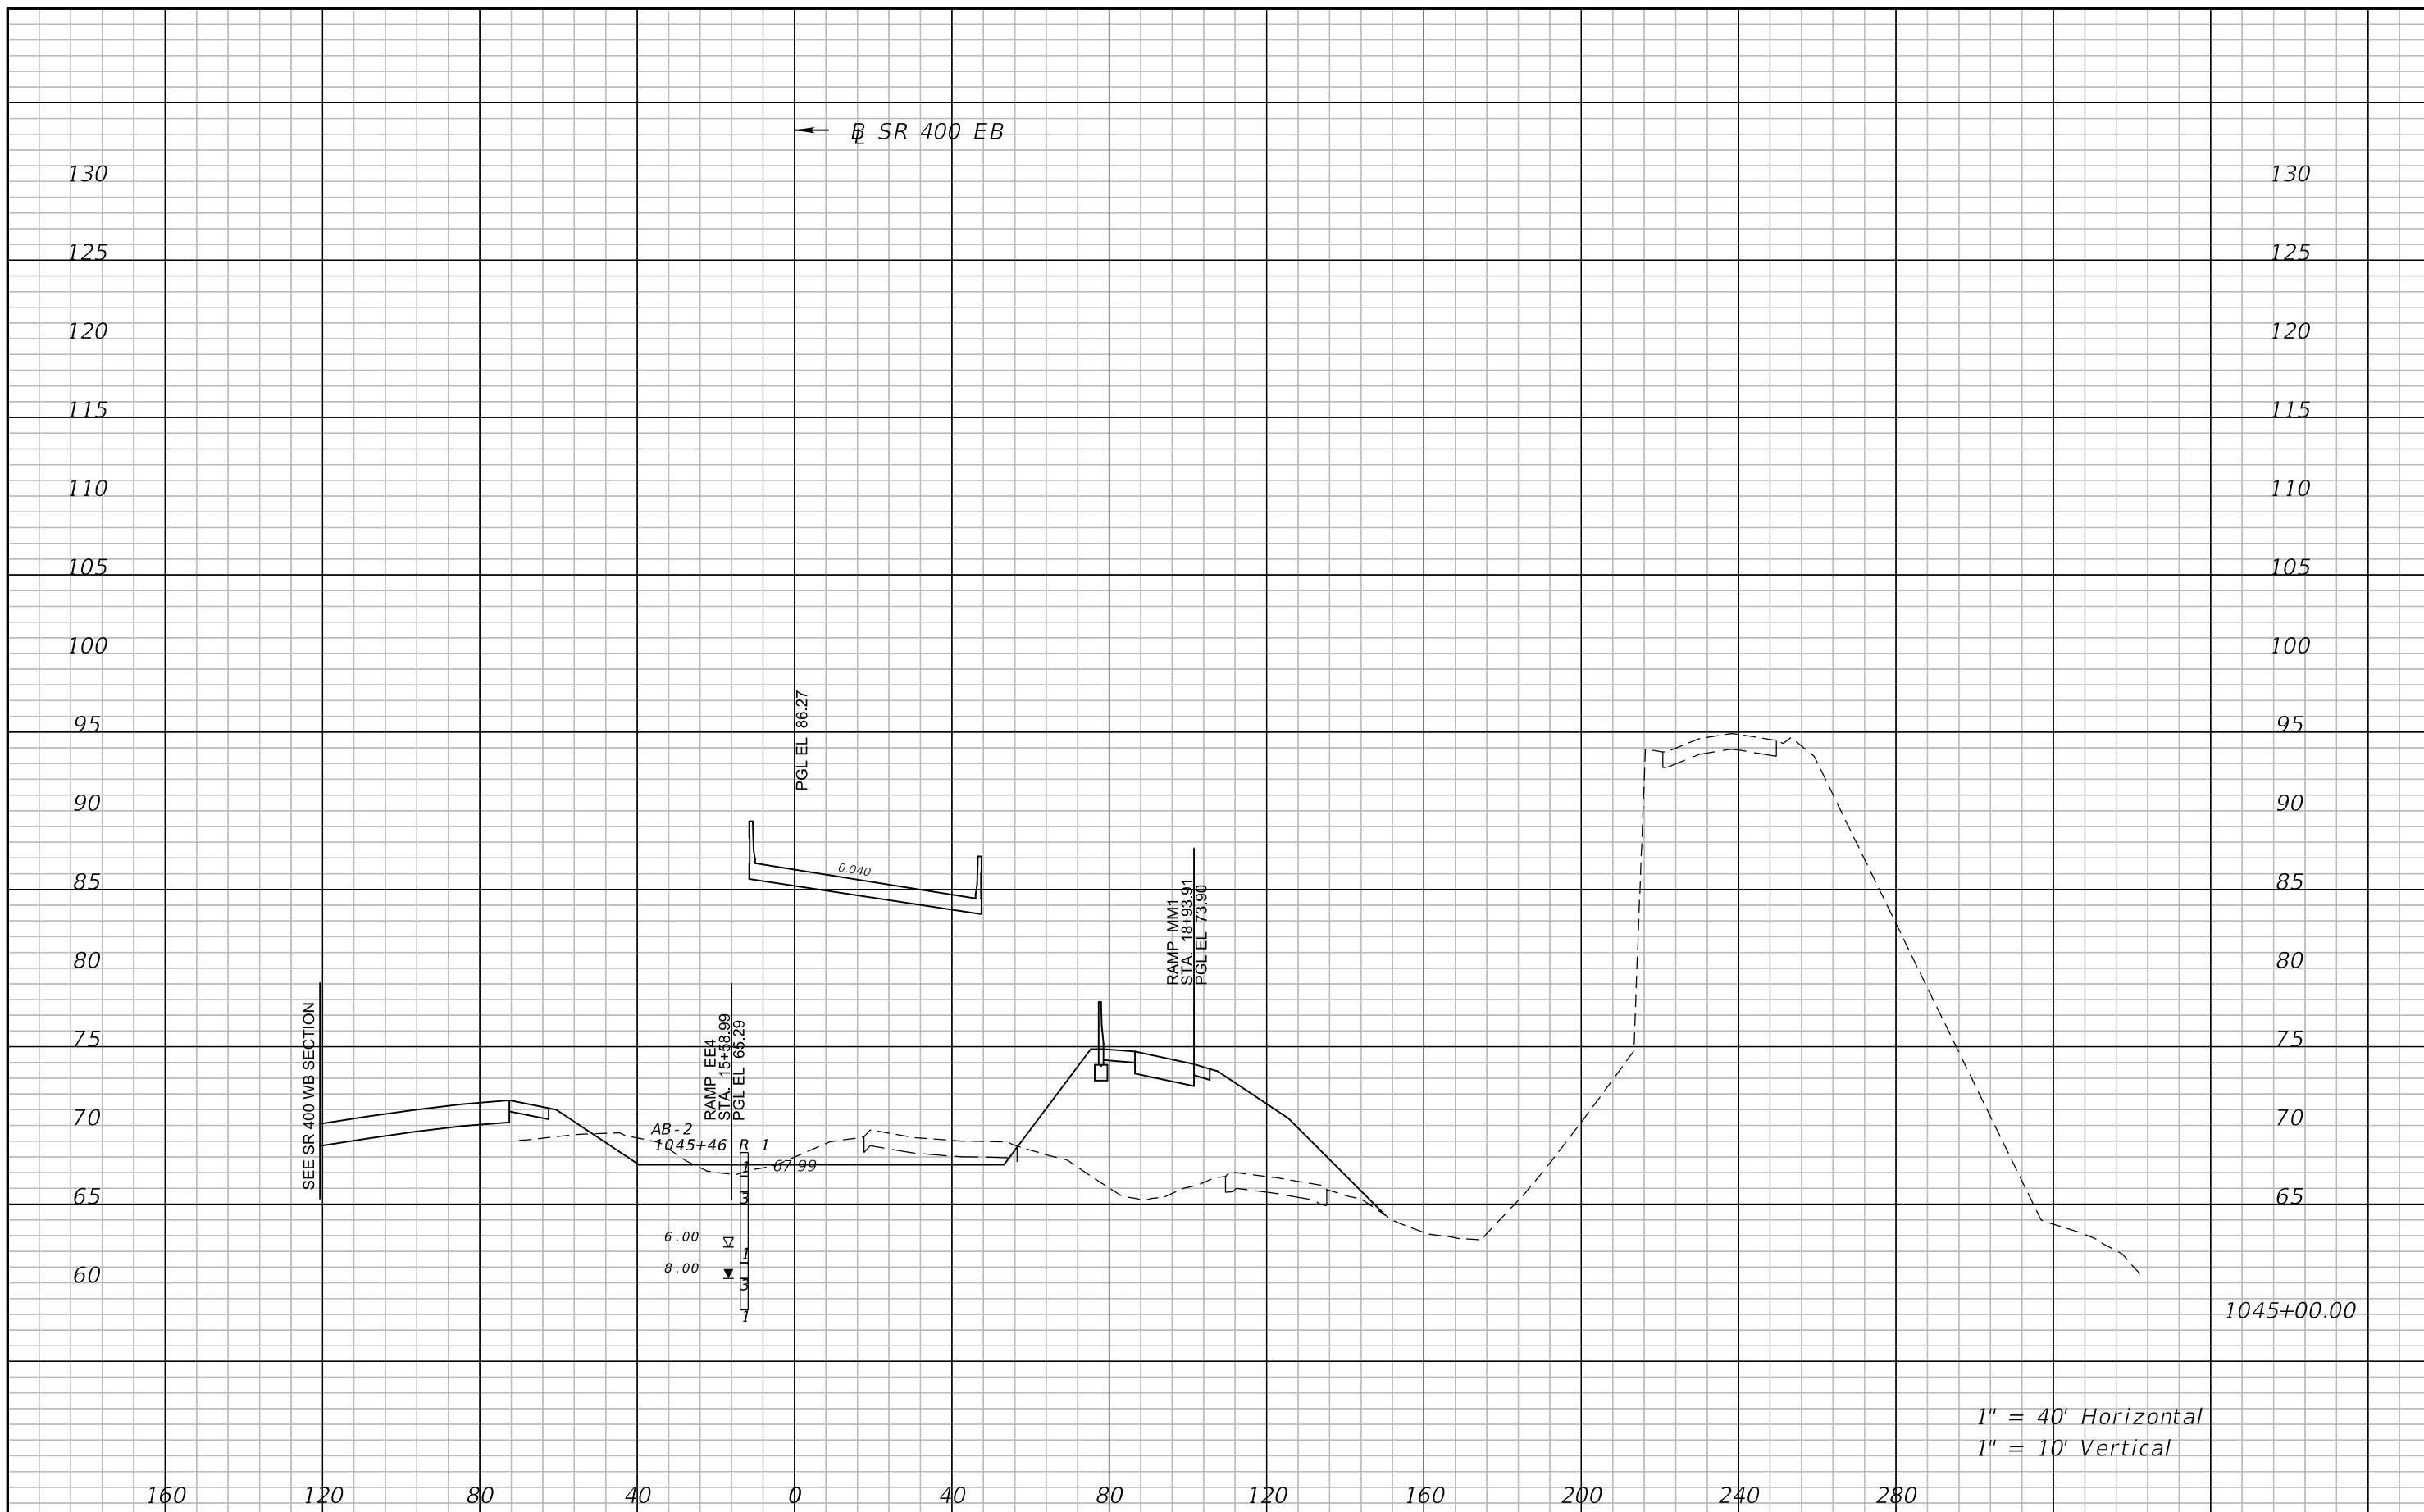


REVISIONS				ATKINS NORTH AMERICA, INC. 482 S. KELLER ROAD ORLANDO, FL 32810 (407) 647-7275 CERTIFICATE OF AUTHORIZATION NO.: 24 WILLIAM A. TERWILLEGER, P.E. P.E. NO.: 43427	STATE OF FLORIDA DEPARTMENT OF TRANSPORTATION			<b>CROSS SECTIONS</b> <b>SR 400 EB</b>	SHEET NO.
DATE	DESCRIPTION	DATE	DESCRIPTION		ROAD NO.	COUNTY	FINANCIAL PROJECT ID		
					SR 429	SEMINOLE	240200-4-52-01		171

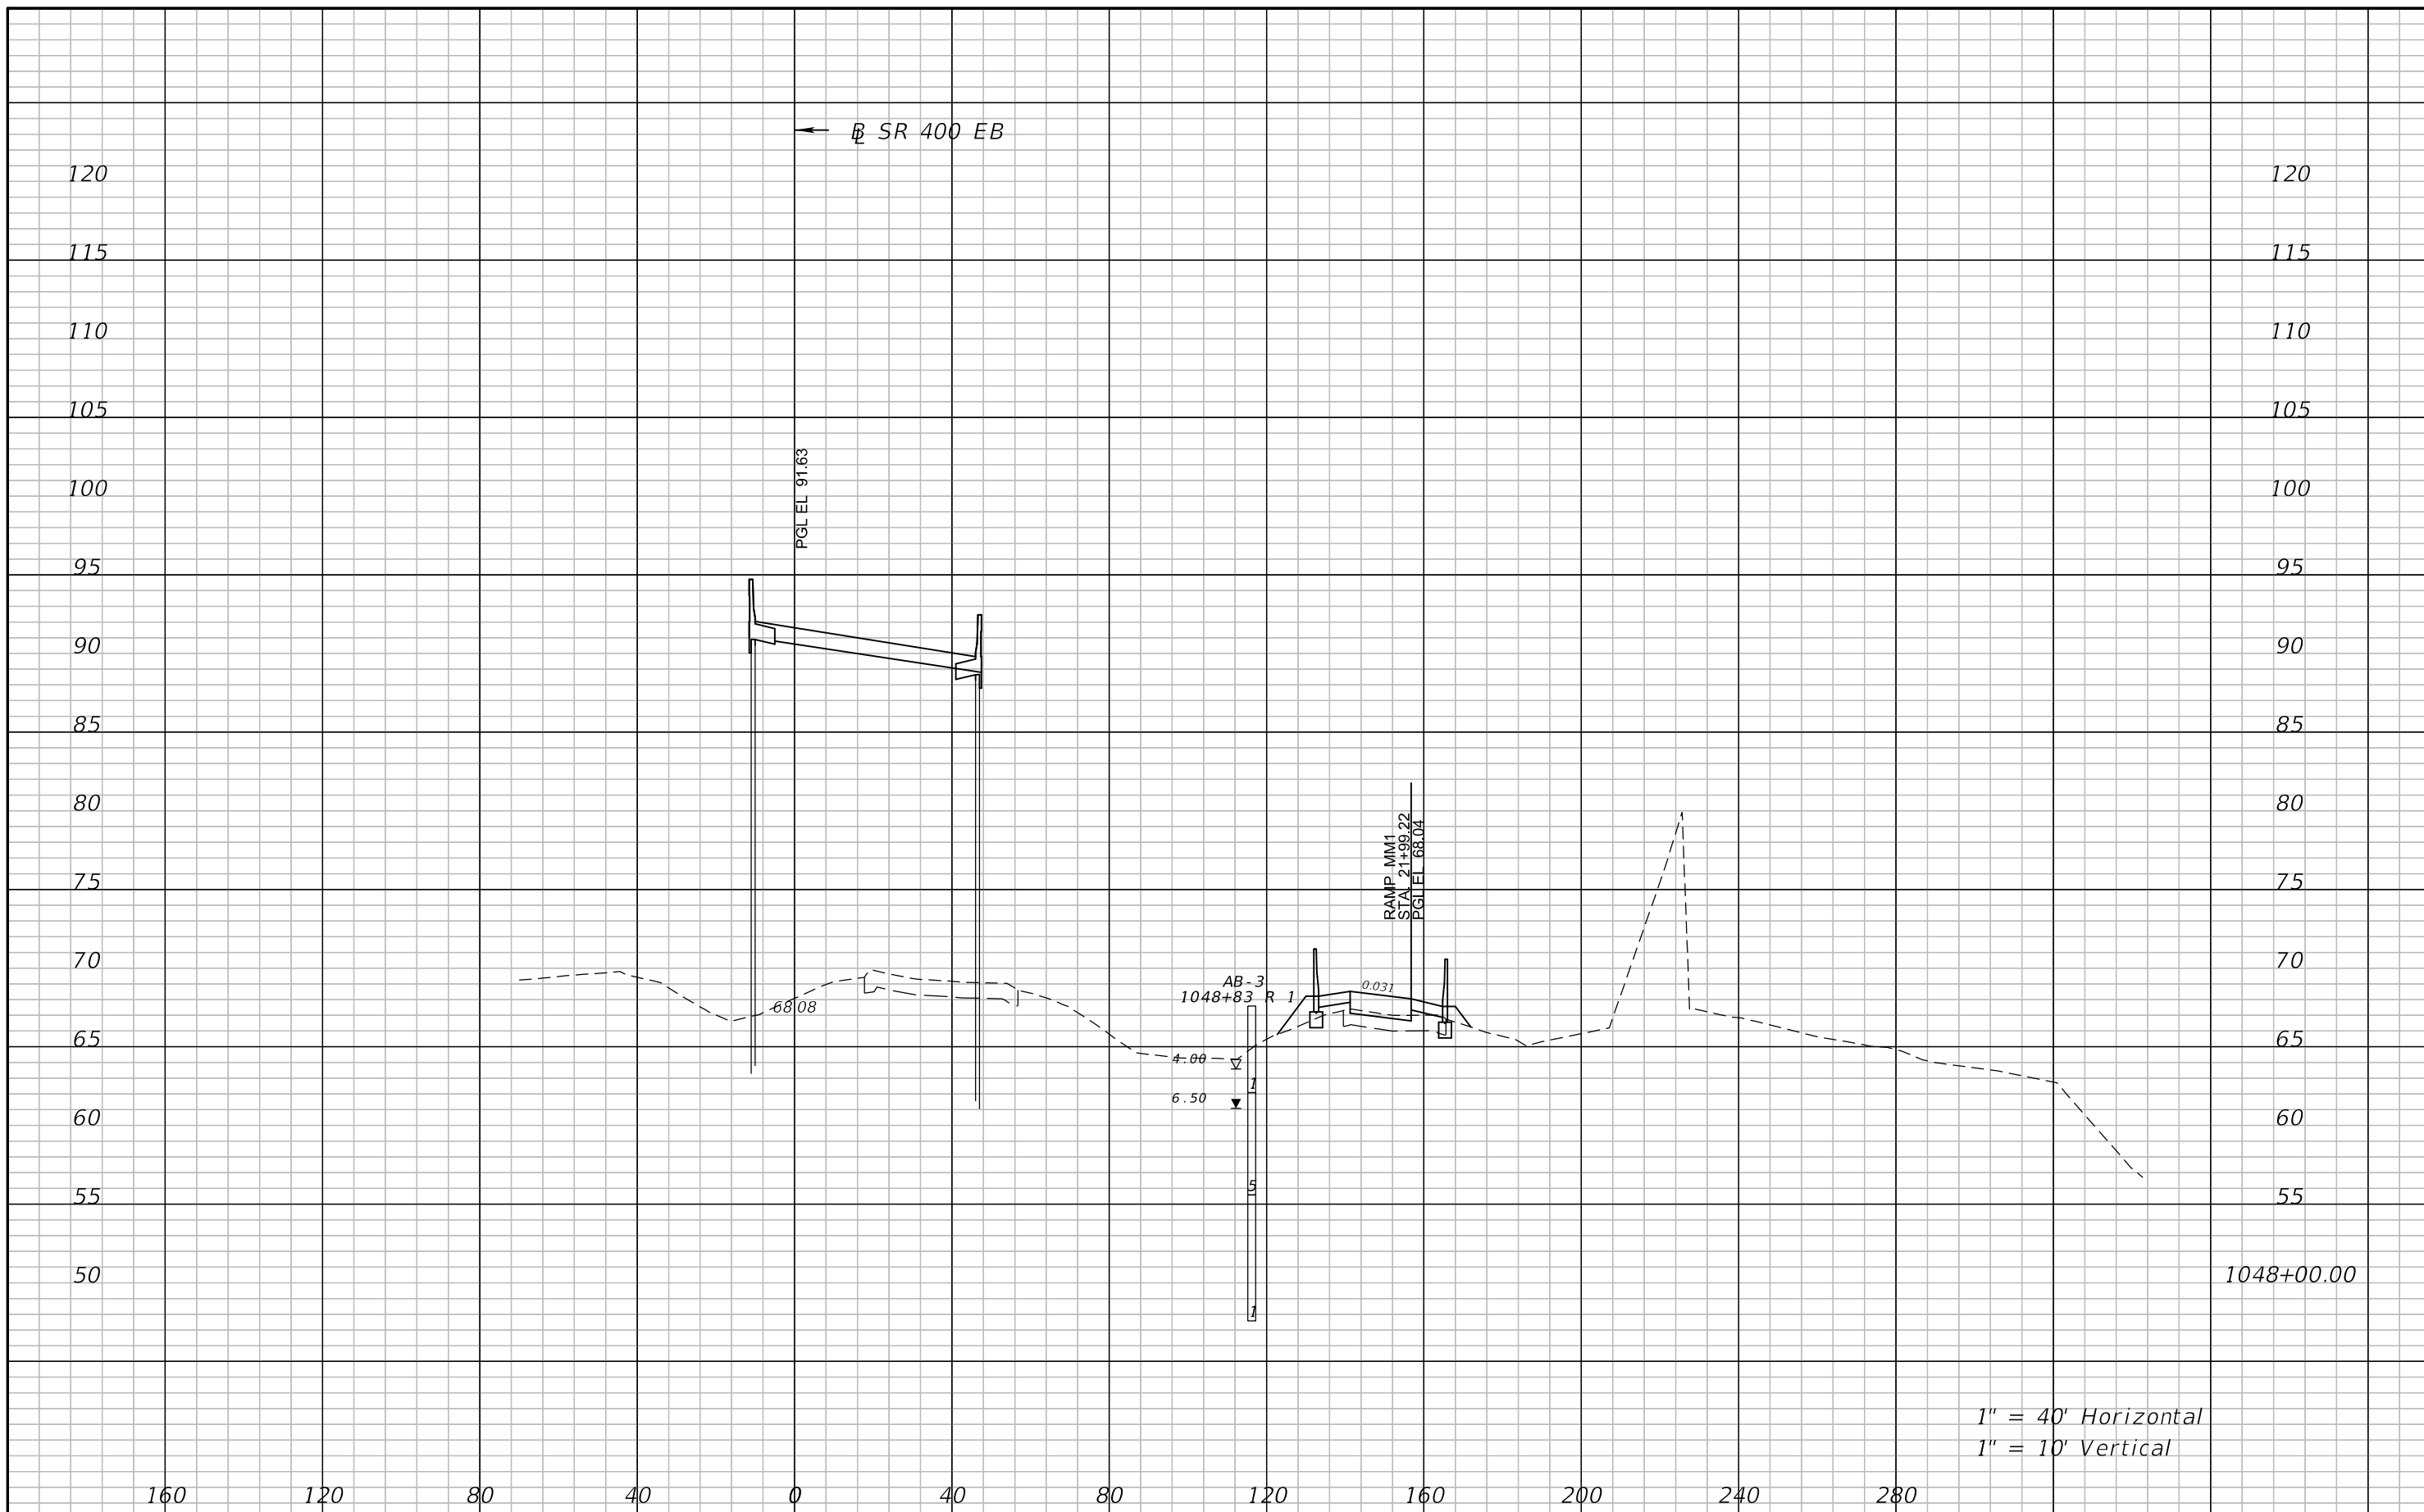


1" = 40' Horizontal  
1" = 10' Vertical

REVISIONS				ATKINS NORTH AMERICA, INC. 482 S. KELLER ROAD ORLANDO, FL 32810 (407) 647-7275 CERTIFICATE OF AUTHORIZATION NO.: 24 WILLIAM A. TERWILLEGER, P.E. P.E. NO.: 43427	STATE OF FLORIDA DEPARTMENT OF TRANSPORTATION			<b>CROSS SECTIONS</b> <b>SR 400 EB</b>	SHEET NO. 172
DATE	DESCRIPTION	DATE	DESCRIPTION		ROAD NO.	COUNTY	FINANCIAL PROJECT ID		
					SR 429	SEMINOLE	240200-4-52-01		

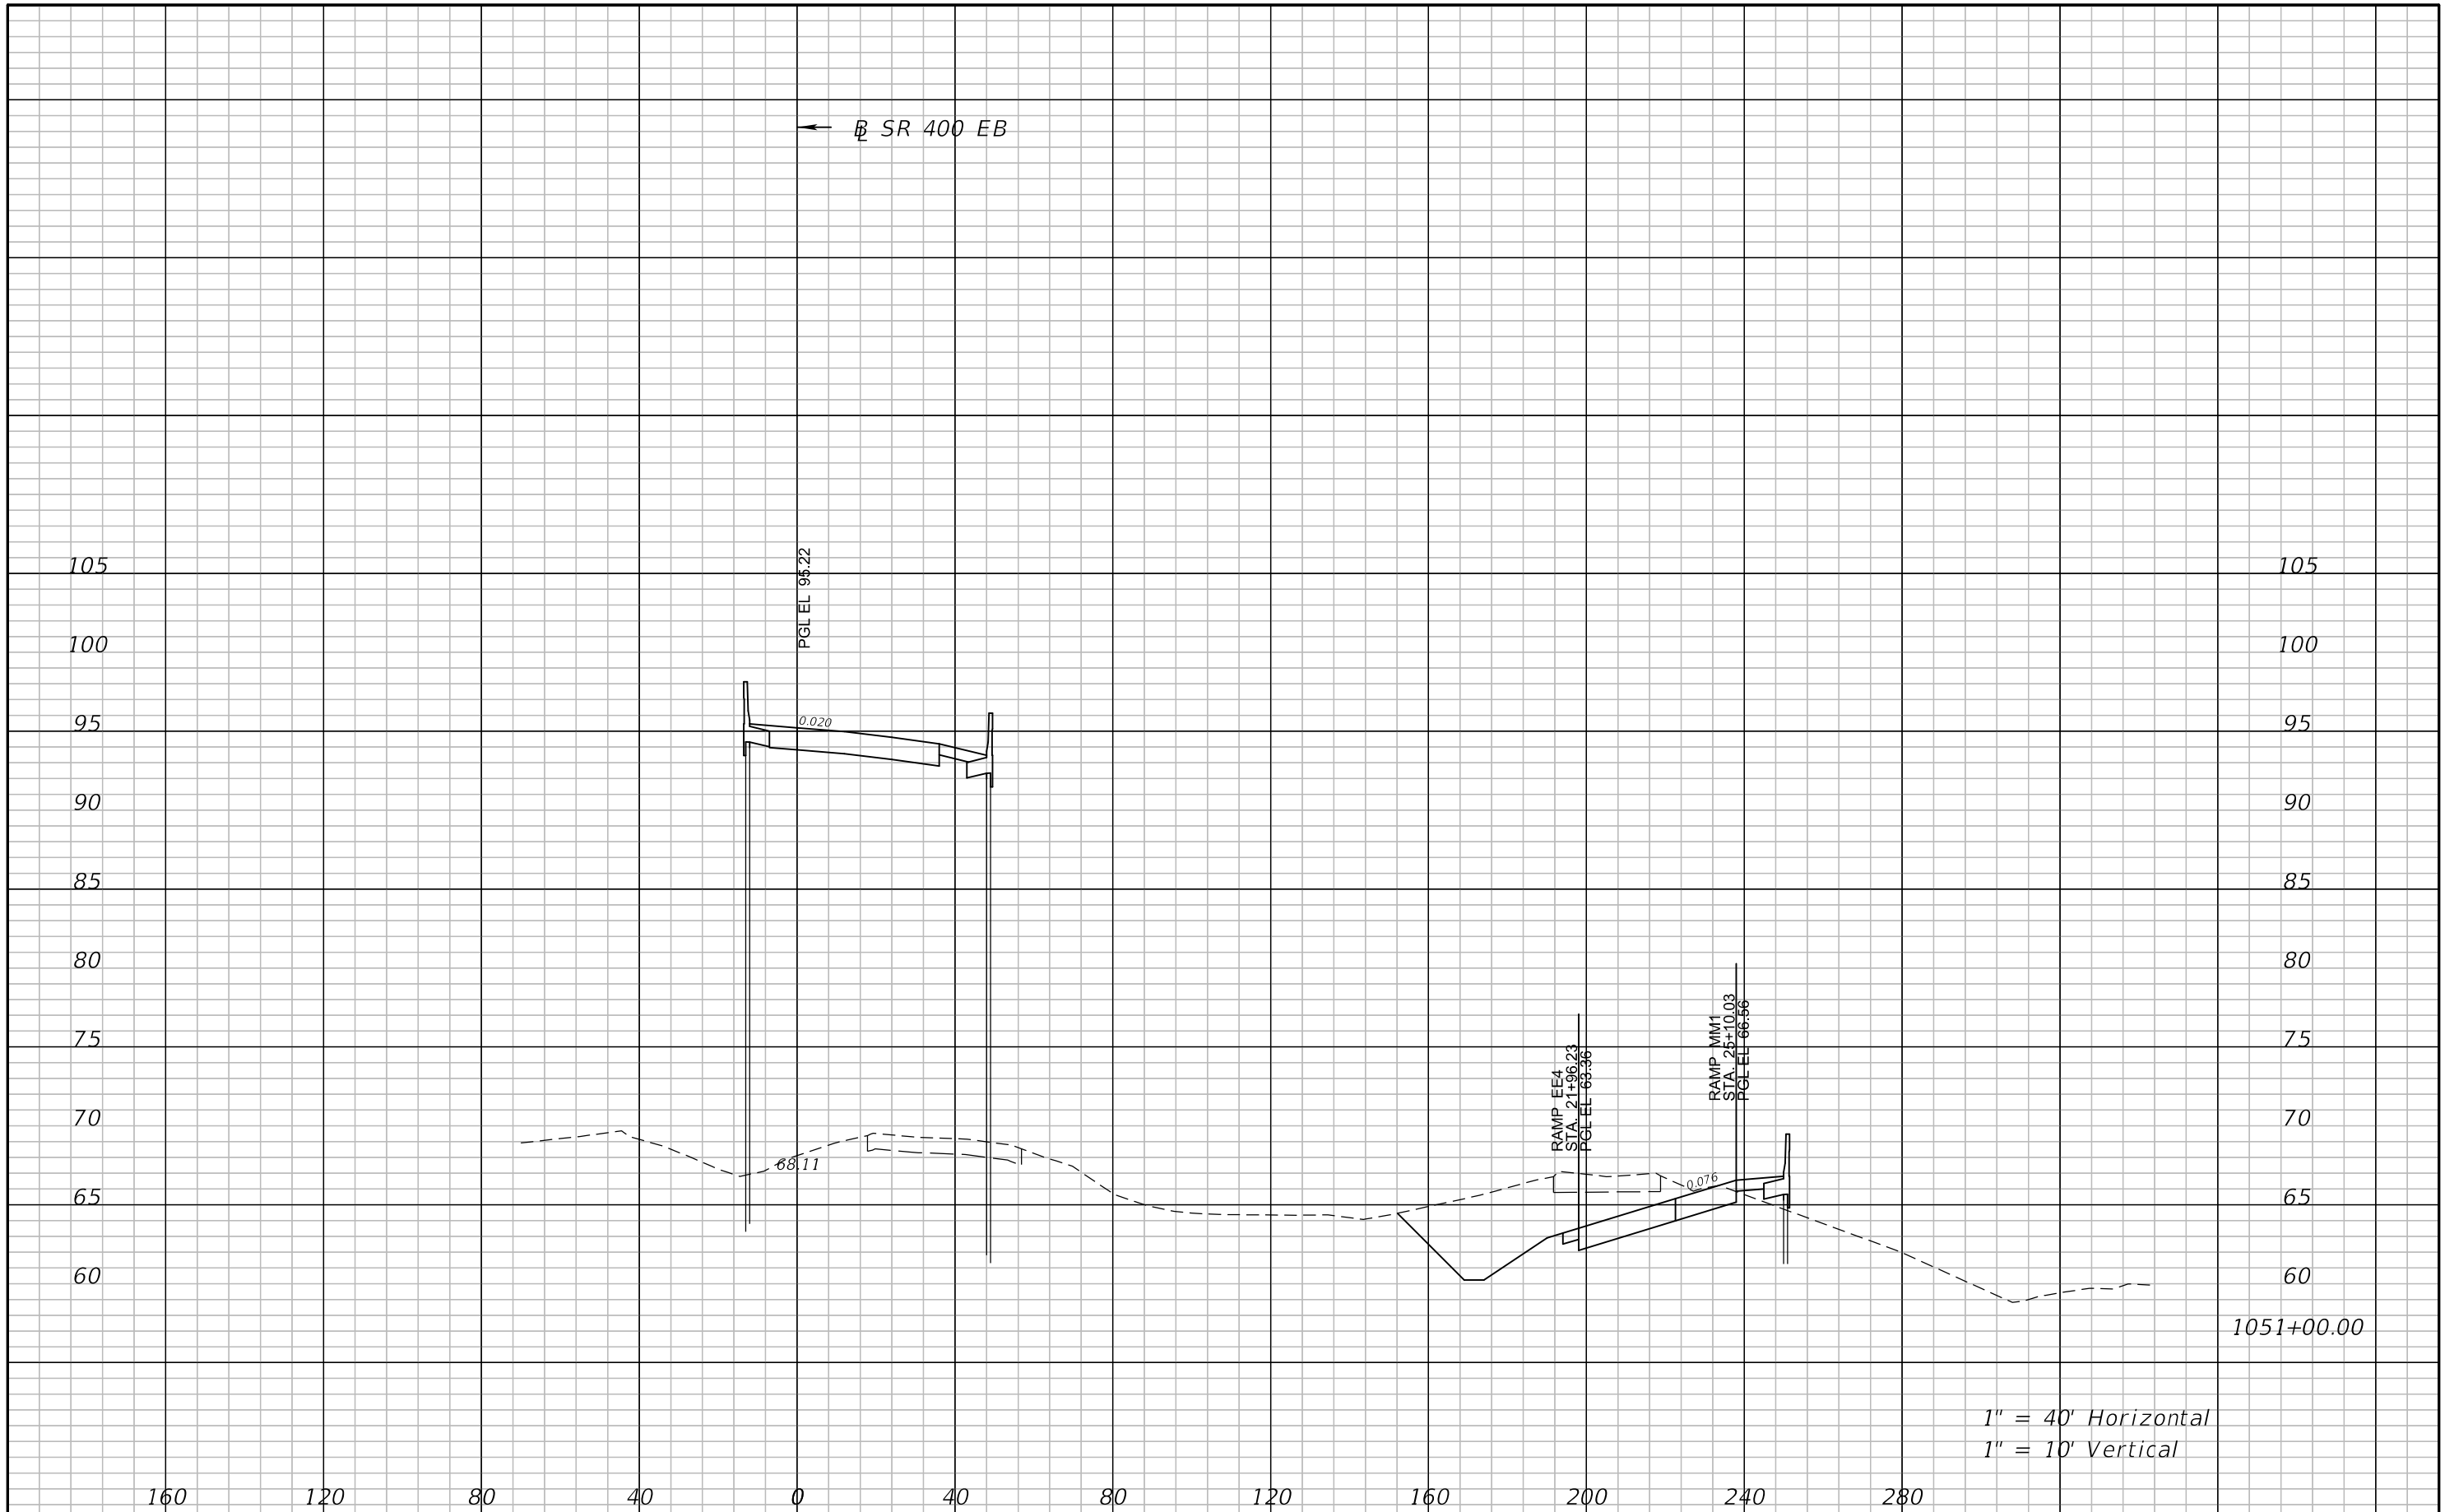


1" = 40' Horizontal  
1" = 10' Vertical

REVISIONS				ATKINS NORTH AMERICA, INC. 482 S. KELLER ROAD ORLANDO, FL 32810 (407) 647-7275 CERTIFICATE OF AUTHORIZATION NO.: 24 WILLIAM A. TERWILLEGER, P.E. P.E. NO.: 43427	STATE OF FLORIDA DEPARTMENT OF TRANSPORTATION			<b>CROSS SECTIONS</b> <b>SR 400 EB</b>	SHEET NO. 173
DATE	DESCRIPTION	DATE	DESCRIPTION		ROAD NO.	COUNTY	FINANCIAL PROJECT ID		
				SR 429	SEMINOLE	240200-4-52-01			

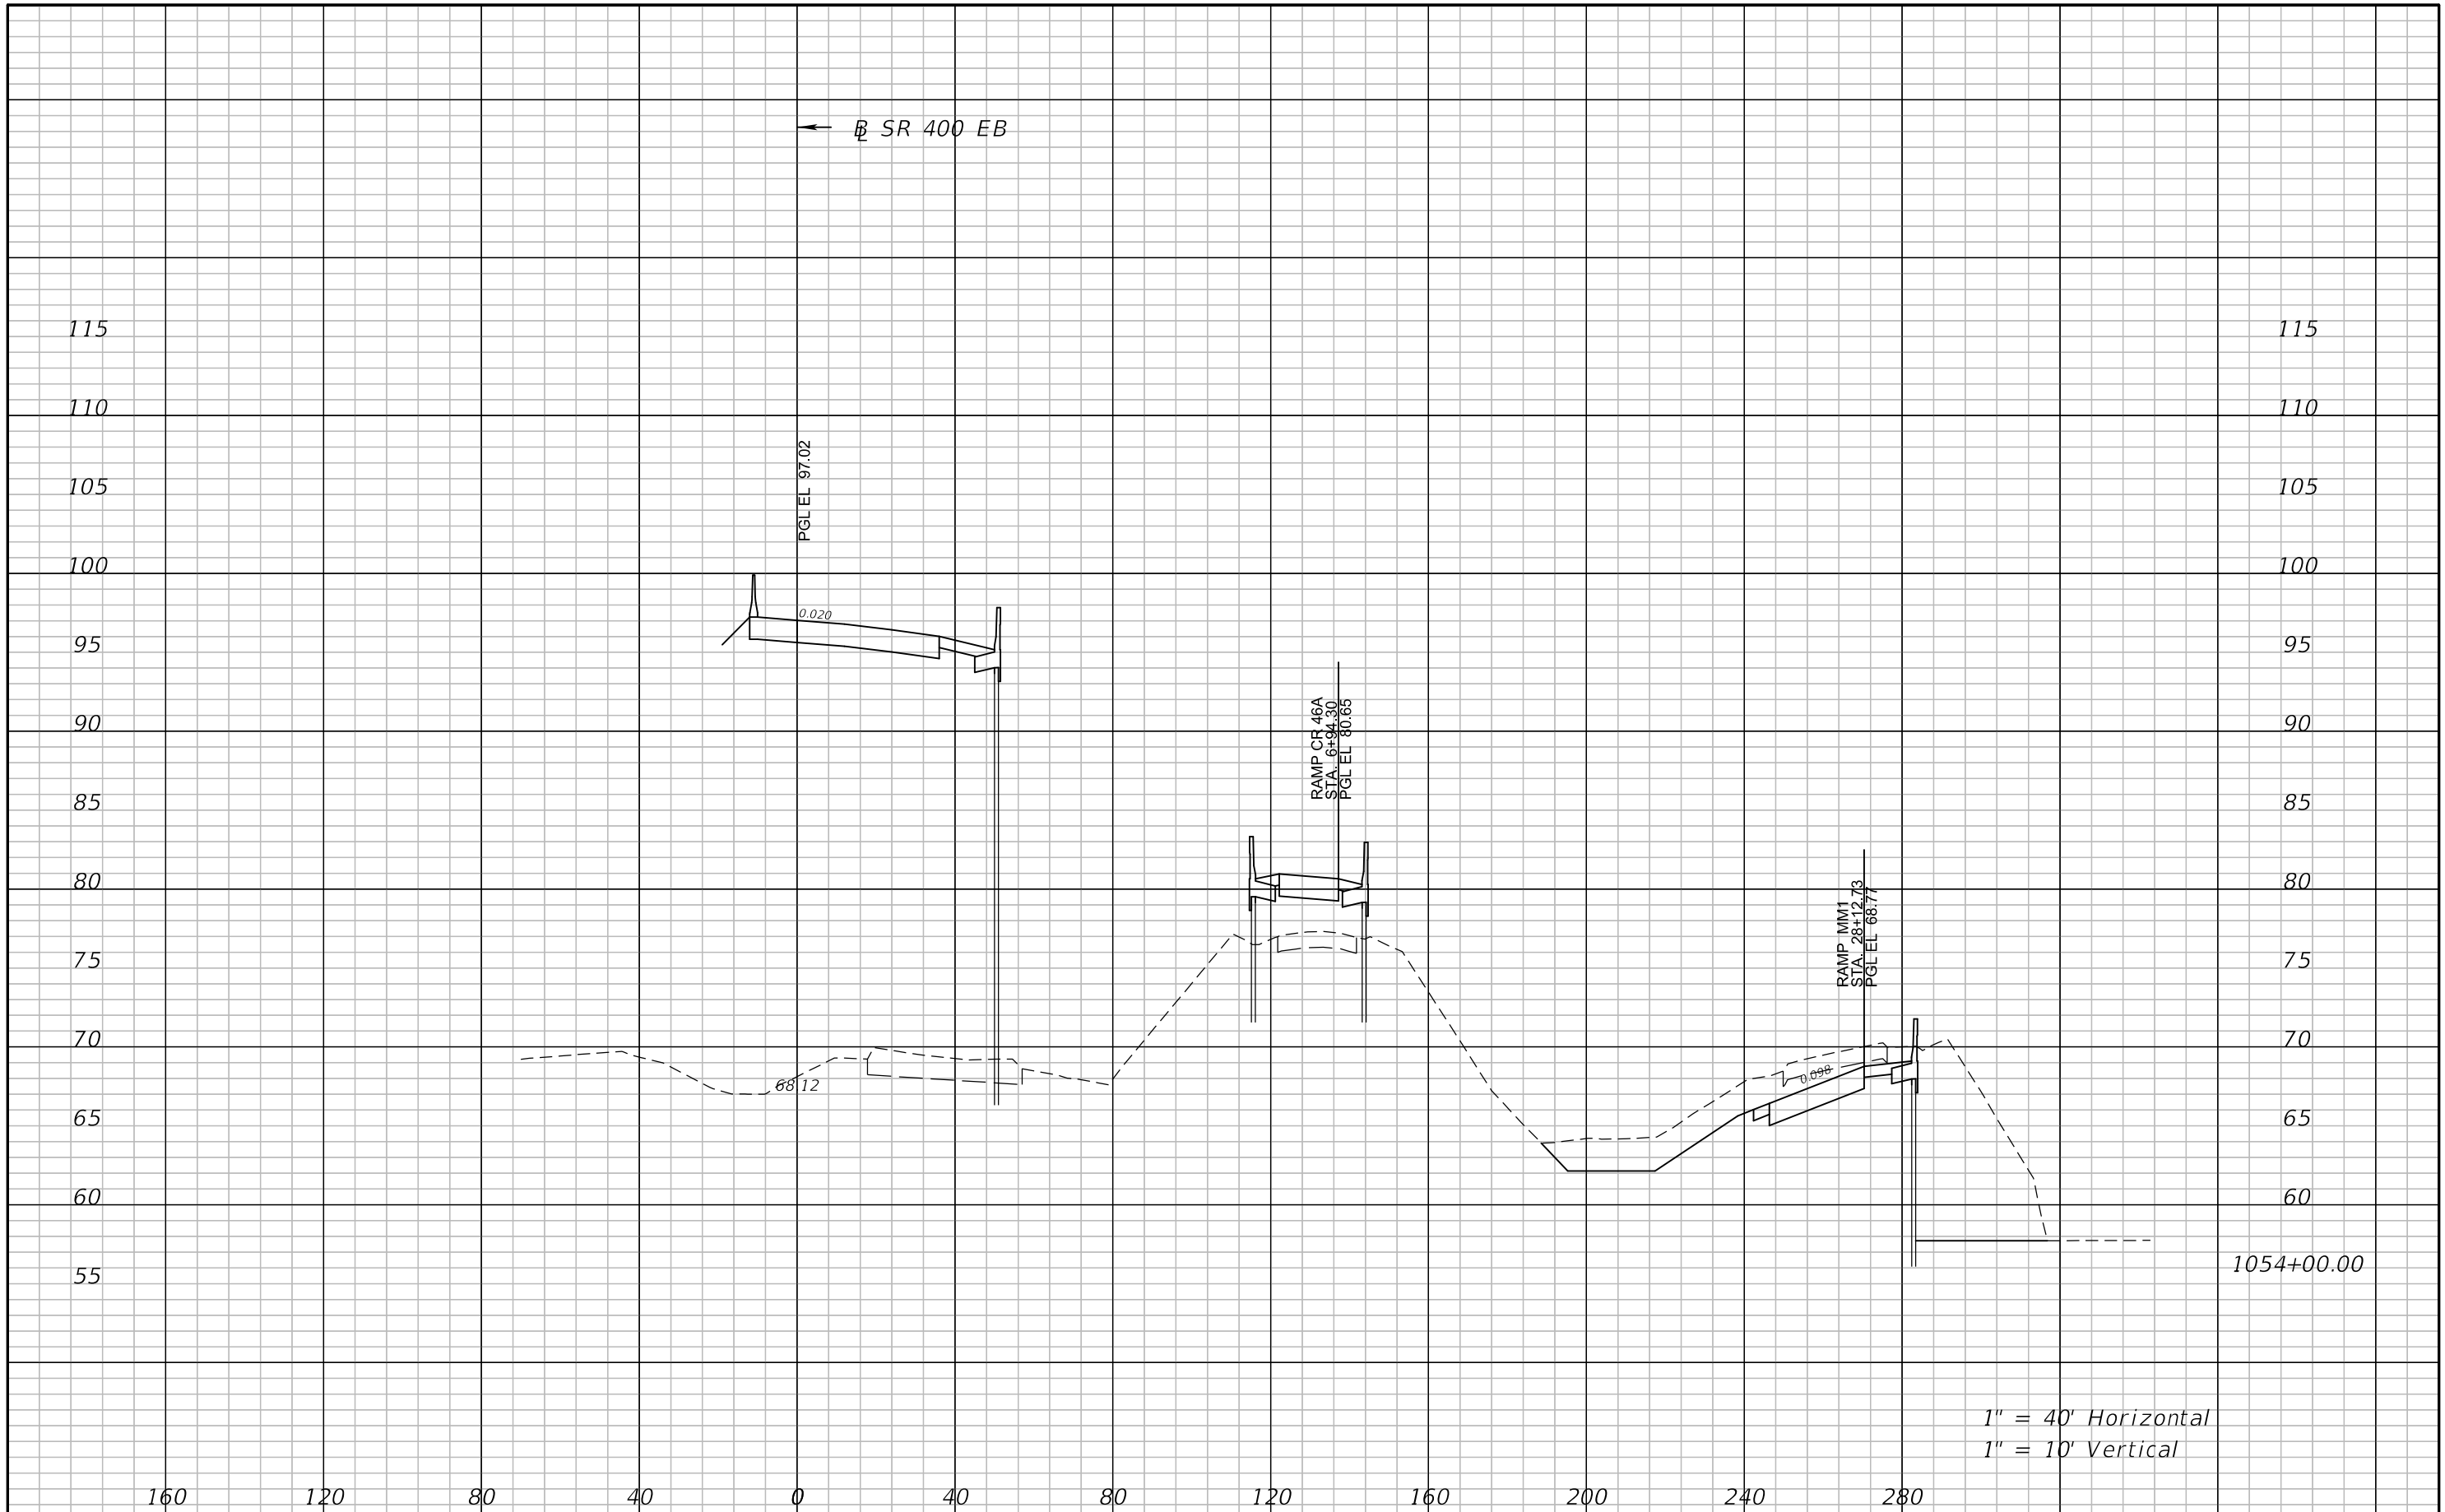


1" = 40' Horizontal  
1" = 10' Vertical

REVISIONS				ATKINS NORTH AMERICA, INC. 482 S. KELLER ROAD ORLANDO, FL 32810 (407) 647-7275 CERTIFICATE OF AUTHORIZATION NO.: 24 WILLIAM A. TERWILLEGER, P.E. P.E. NO.: 43427	STATE OF FLORIDA DEPARTMENT OF TRANSPORTATION			<b>CROSS SECTIONS</b> <b>SR 400 EB</b>	SHEET NO.
DATE	DESCRIPTION	DATE	DESCRIPTION		ROAD NO.	COUNTY	FINANCIAL PROJECT ID		
					SR 429	SEMINOLE	240200-4-52-01		174

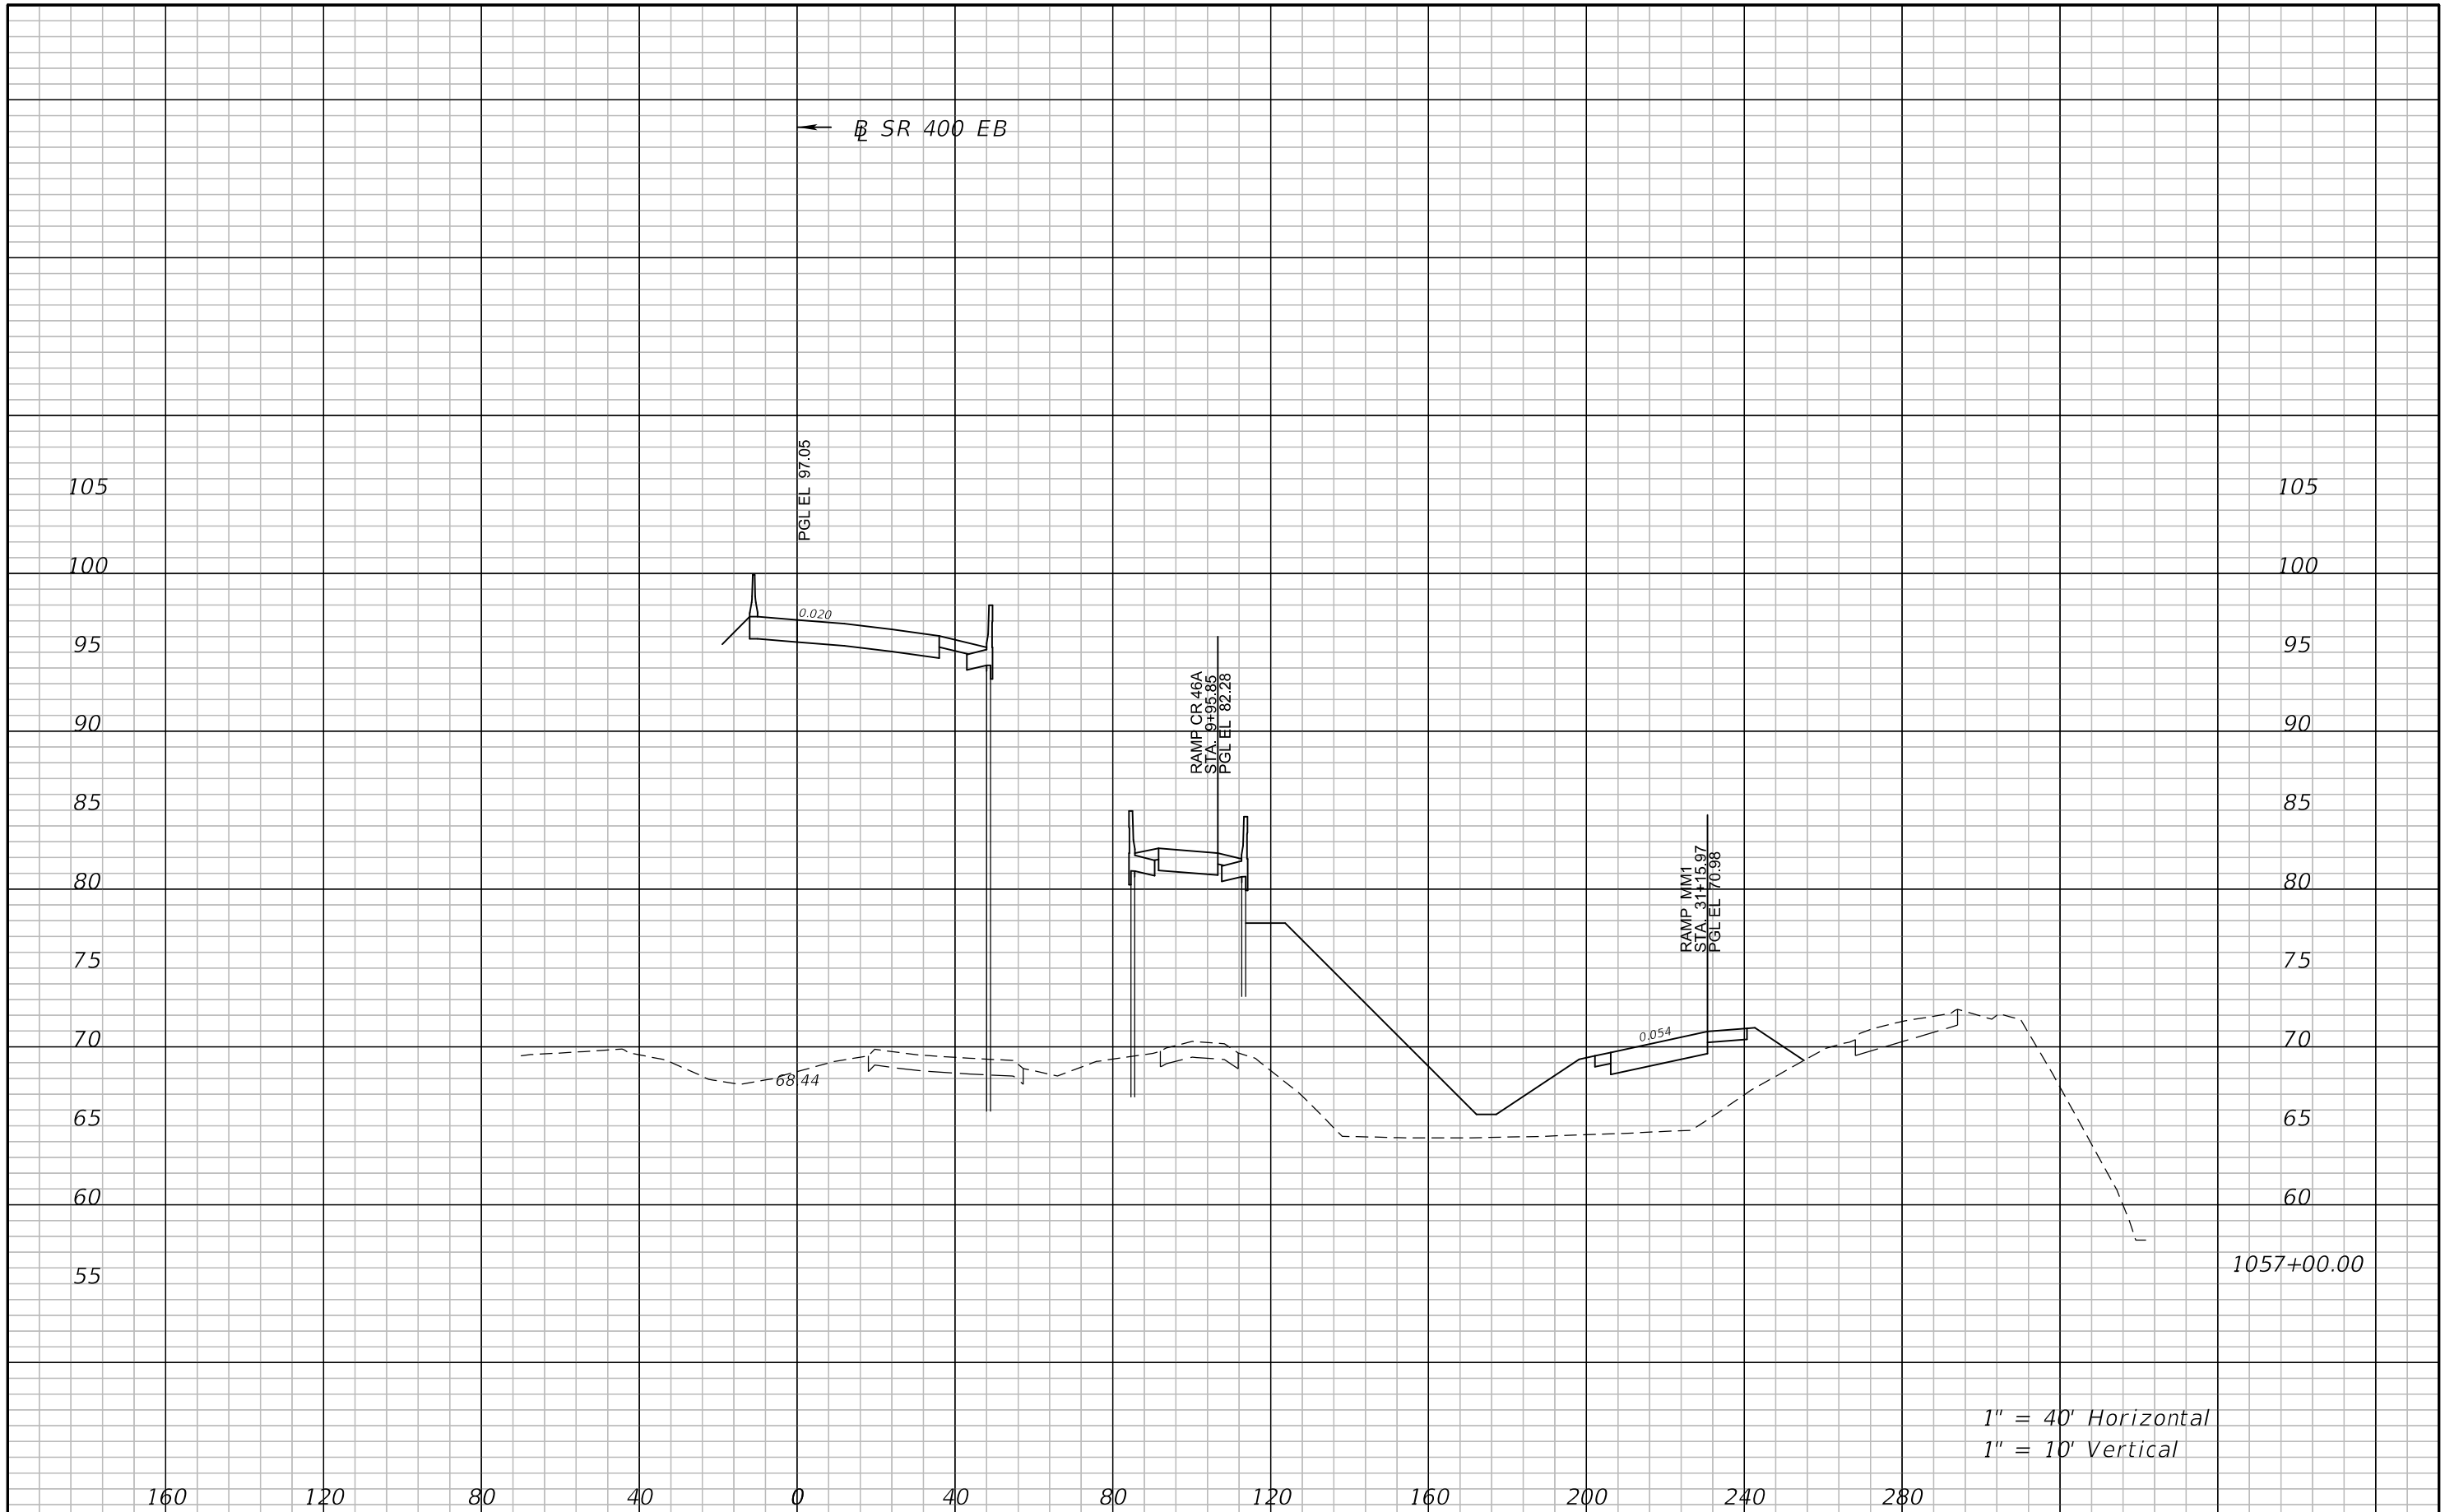


1" = 40' Horizontal  
1" = 10' Vertical

REVISIONS				ATKINS NORTH AMERICA, INC. 482 S. KELLER ROAD ORLANDO, FL 32810 (407) 647-7275 CERTIFICATE OF AUTHORIZATION NO.: 24 WILLIAM A. TERWILLEGER, P.E. P.E. NO.: 43427	STATE OF FLORIDA DEPARTMENT OF TRANSPORTATION			<b>CROSS SECTIONS</b> <b>SR 400 EB</b>	SHEET NO.  175
DATE	DESCRIPTION	DATE	DESCRIPTION		ROAD NO.	COUNTY	FINANCIAL PROJECT ID		
					SR 429	SEMINOLE	240200-4-52-01		

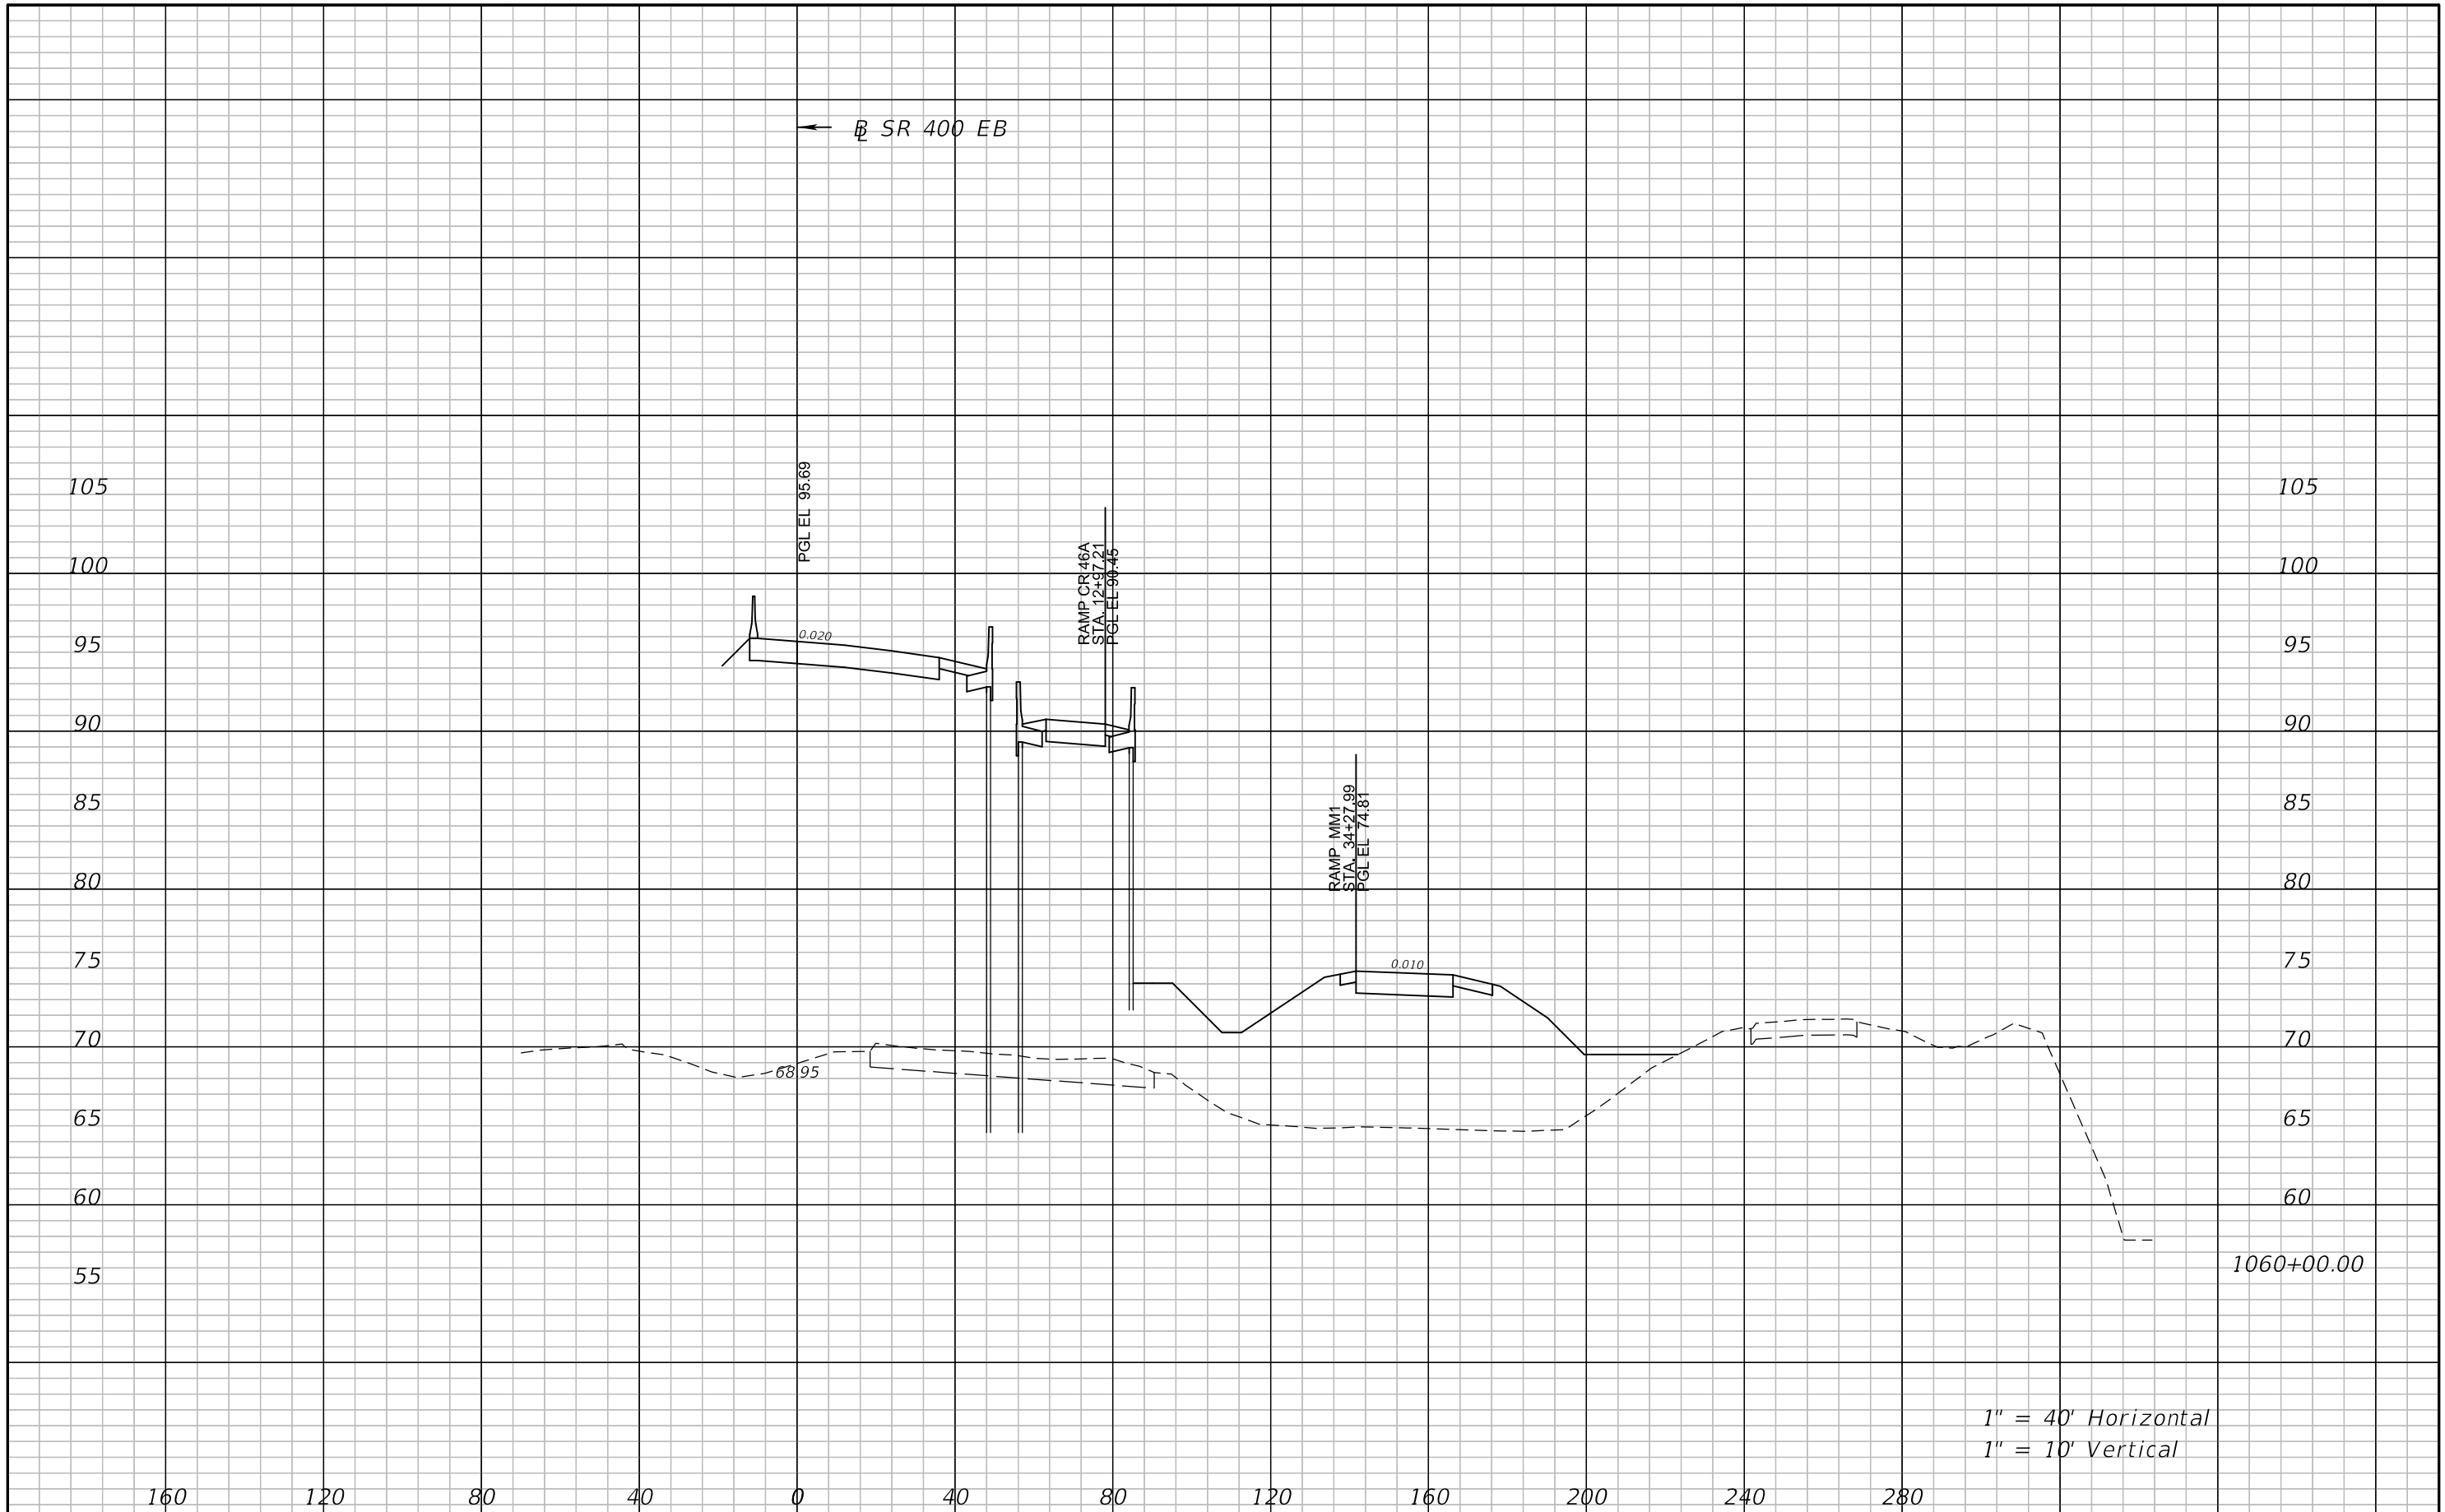

1" = 40' Horizontal  
1" = 10' Vertical


REVISIONS				ATKINS NORTH AMERICA, INC. 482 S. KELLER ROAD ORLANDO, FL 32810 (407) 647-7275 CERTIFICATE OF AUTHORIZATION NO.: 24 WILLIAM A. TERWILLEGER, P.E. P.E. NO.: 43427	STATE OF FLORIDA DEPARTMENT OF TRANSPORTATION			<b>CROSS SECTIONS</b> <b>SR 400 EB</b>	SHEET NO. 176
DATE	DESCRIPTION	DATE	DESCRIPTION		ROAD NO.	COUNTY	FINANCIAL PROJECT ID		
				SR 429	SEMINOLE	240200-4-52-01			

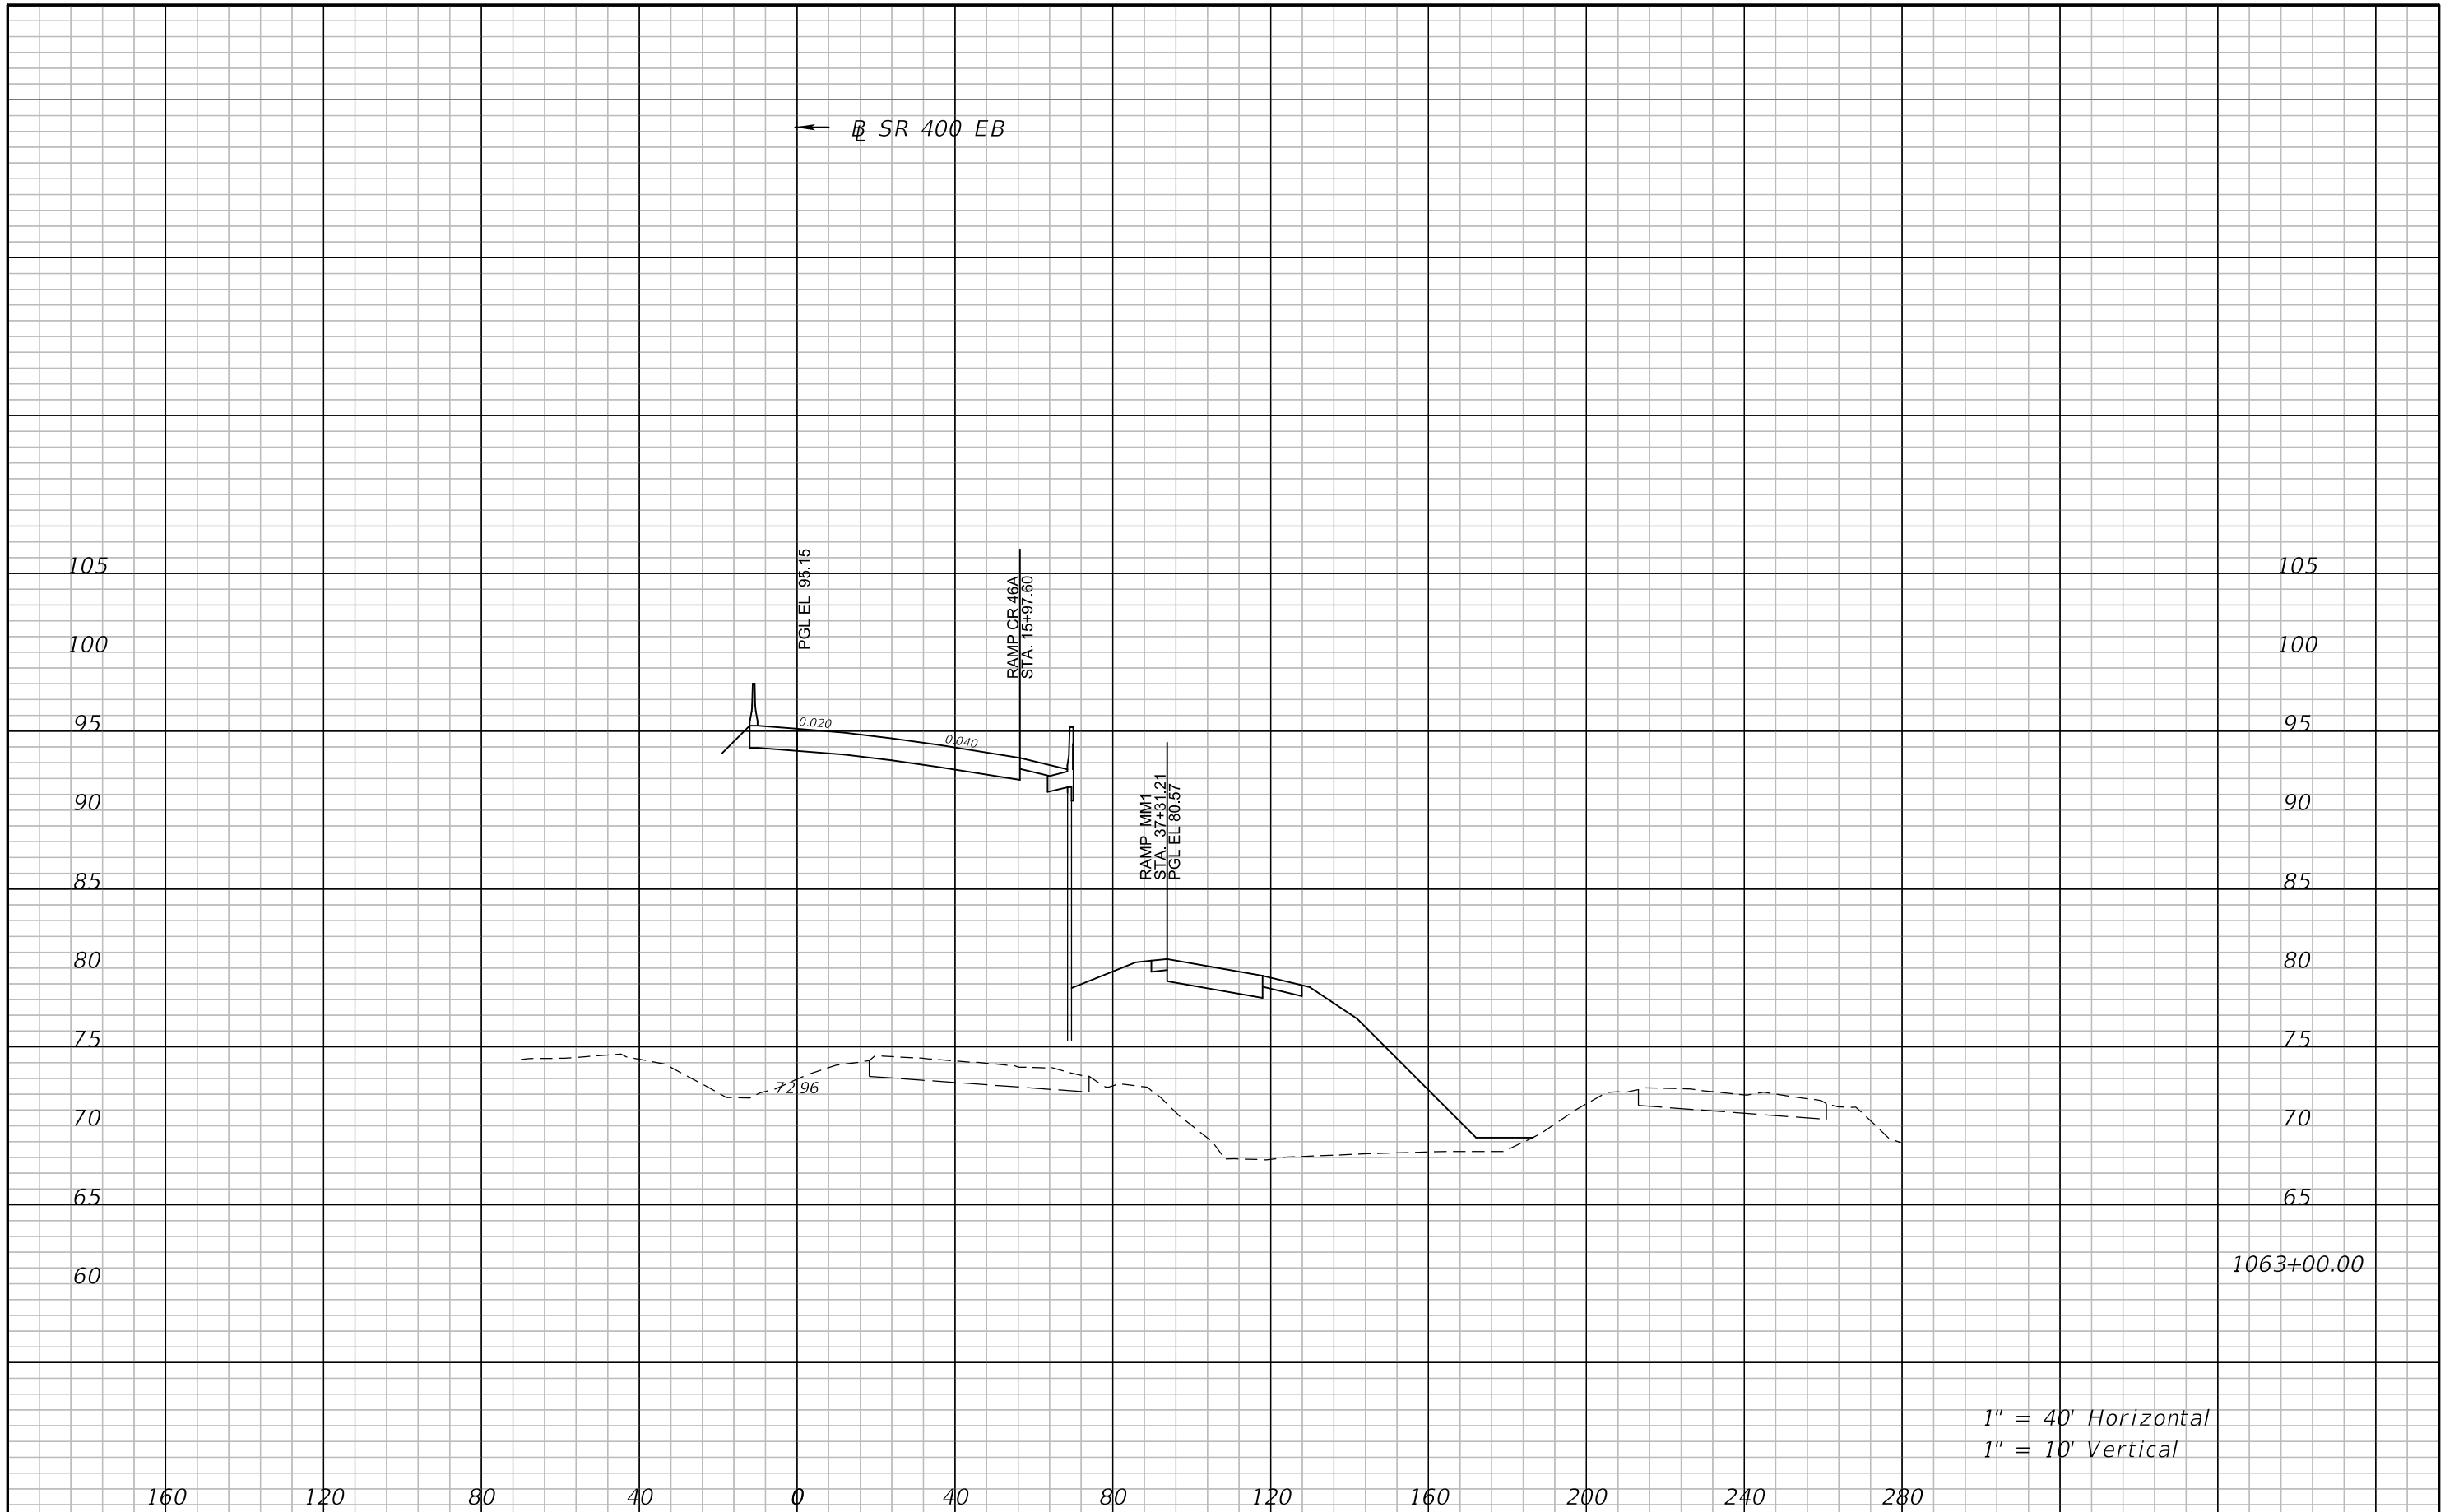

1" = 40' Horizontal  
1" = 10' Vertical

REVISIONS				ATKINS NORTH AMERICA, INC. 482 S. KELLER ROAD ORLANDO, FL 32810 (407) 647-7275 CERTIFICATE OF AUTHORIZATION NO.: 24 WILLIAM A. TERWILLEGER, P.E. P.E. NO.: 43427	STATE OF FLORIDA DEPARTMENT OF TRANSPORTATION			<b>CROSS SECTIONS</b> <b>SR 400 EB</b>	SHEET NO. 177
DATE	DESCRIPTION	DATE	DESCRIPTION		ROAD NO.	COUNTY	FINANCIAL PROJECT ID		
					SR 429	SEMINOLE	240200-4-52-01		



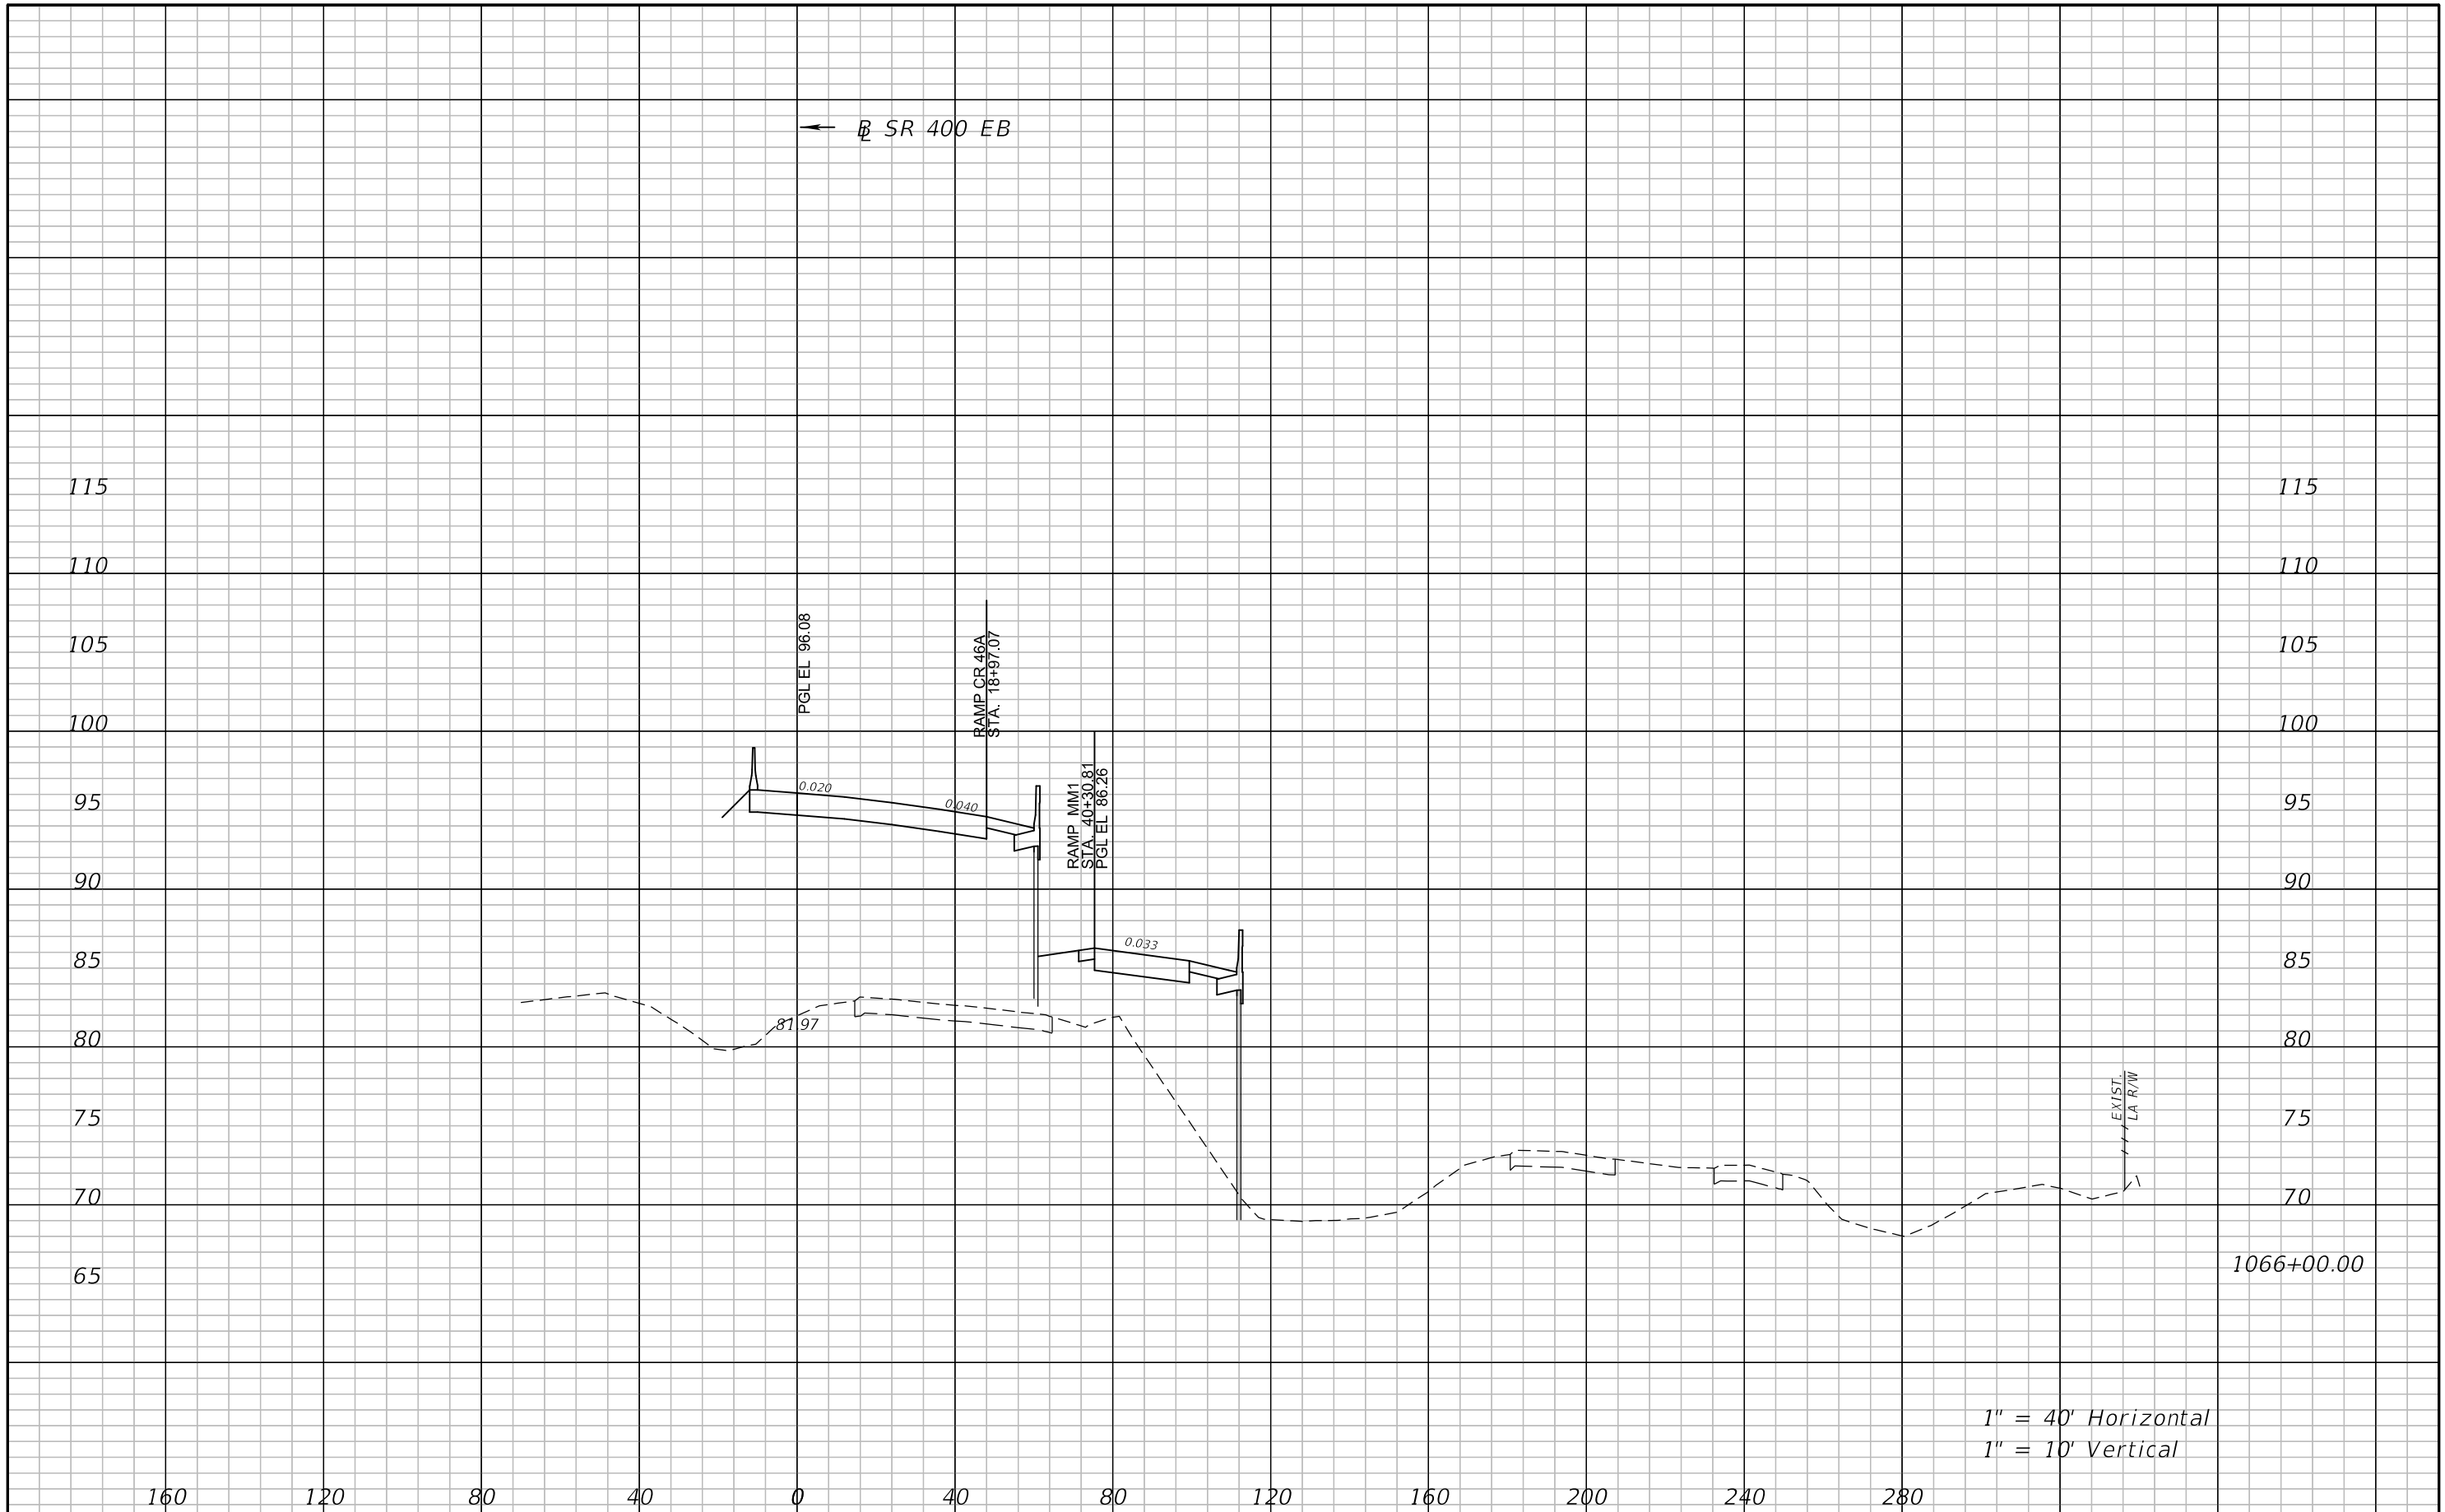

← SR 400 EB

115 115

110 110

105 105

100 100

95 95

90 90

85 85

80 80

75 75

70 70

65 1066+00.00

1" = 40' Horizontal  
1" = 10' Vertical


160 120 80 40 0 40 80 120 160 200 240 280

REVISIONS				ATKINS NORTH AMERICA, INC. 482 S. KELLER ROAD ORLANDO, FL 32810 (407) 647-7275 CERTIFICATE OF AUTHORIZATION NO.: 24 WILLIAM A. TERWILLEGER, P.E. P.E. NO.: 43427	STATE OF FLORIDA DEPARTMENT OF TRANSPORTATION			<b>CROSS SECTIONS</b> <b>SR 400 EB</b>	SHEET NO.
DATE	DESCRIPTION	DATE	DESCRIPTION		ROAD NO.	COUNTY	FINANCIAL PROJECT ID		
					SR 429	SEMINOLE	240200-4-52-01		178




1" = 40' Horizontal  
 1" = 10' Vertical


REVISIONS				ATKINS NORTH AMERICA, INC. 482 S. KELLER ROAD ORLANDO, FL 32810 (407) 647-7275 CERTIFICATE OF AUTHORIZATION NO.: 24 WILLIAM A. TERWILLEGER, P.E. P.E. NO.: 43427	STATE OF FLORIDA DEPARTMENT OF TRANSPORTATION			<b>CROSS SECTIONS</b> <b>SR 400 EB</b>	SHEET NO.  179
DATE	DESCRIPTION	DATE	DESCRIPTION		ROAD NO.	COUNTY	FINANCIAL PROJECT ID		
					SR 429	SEMINOLE	240200-4-52-01		

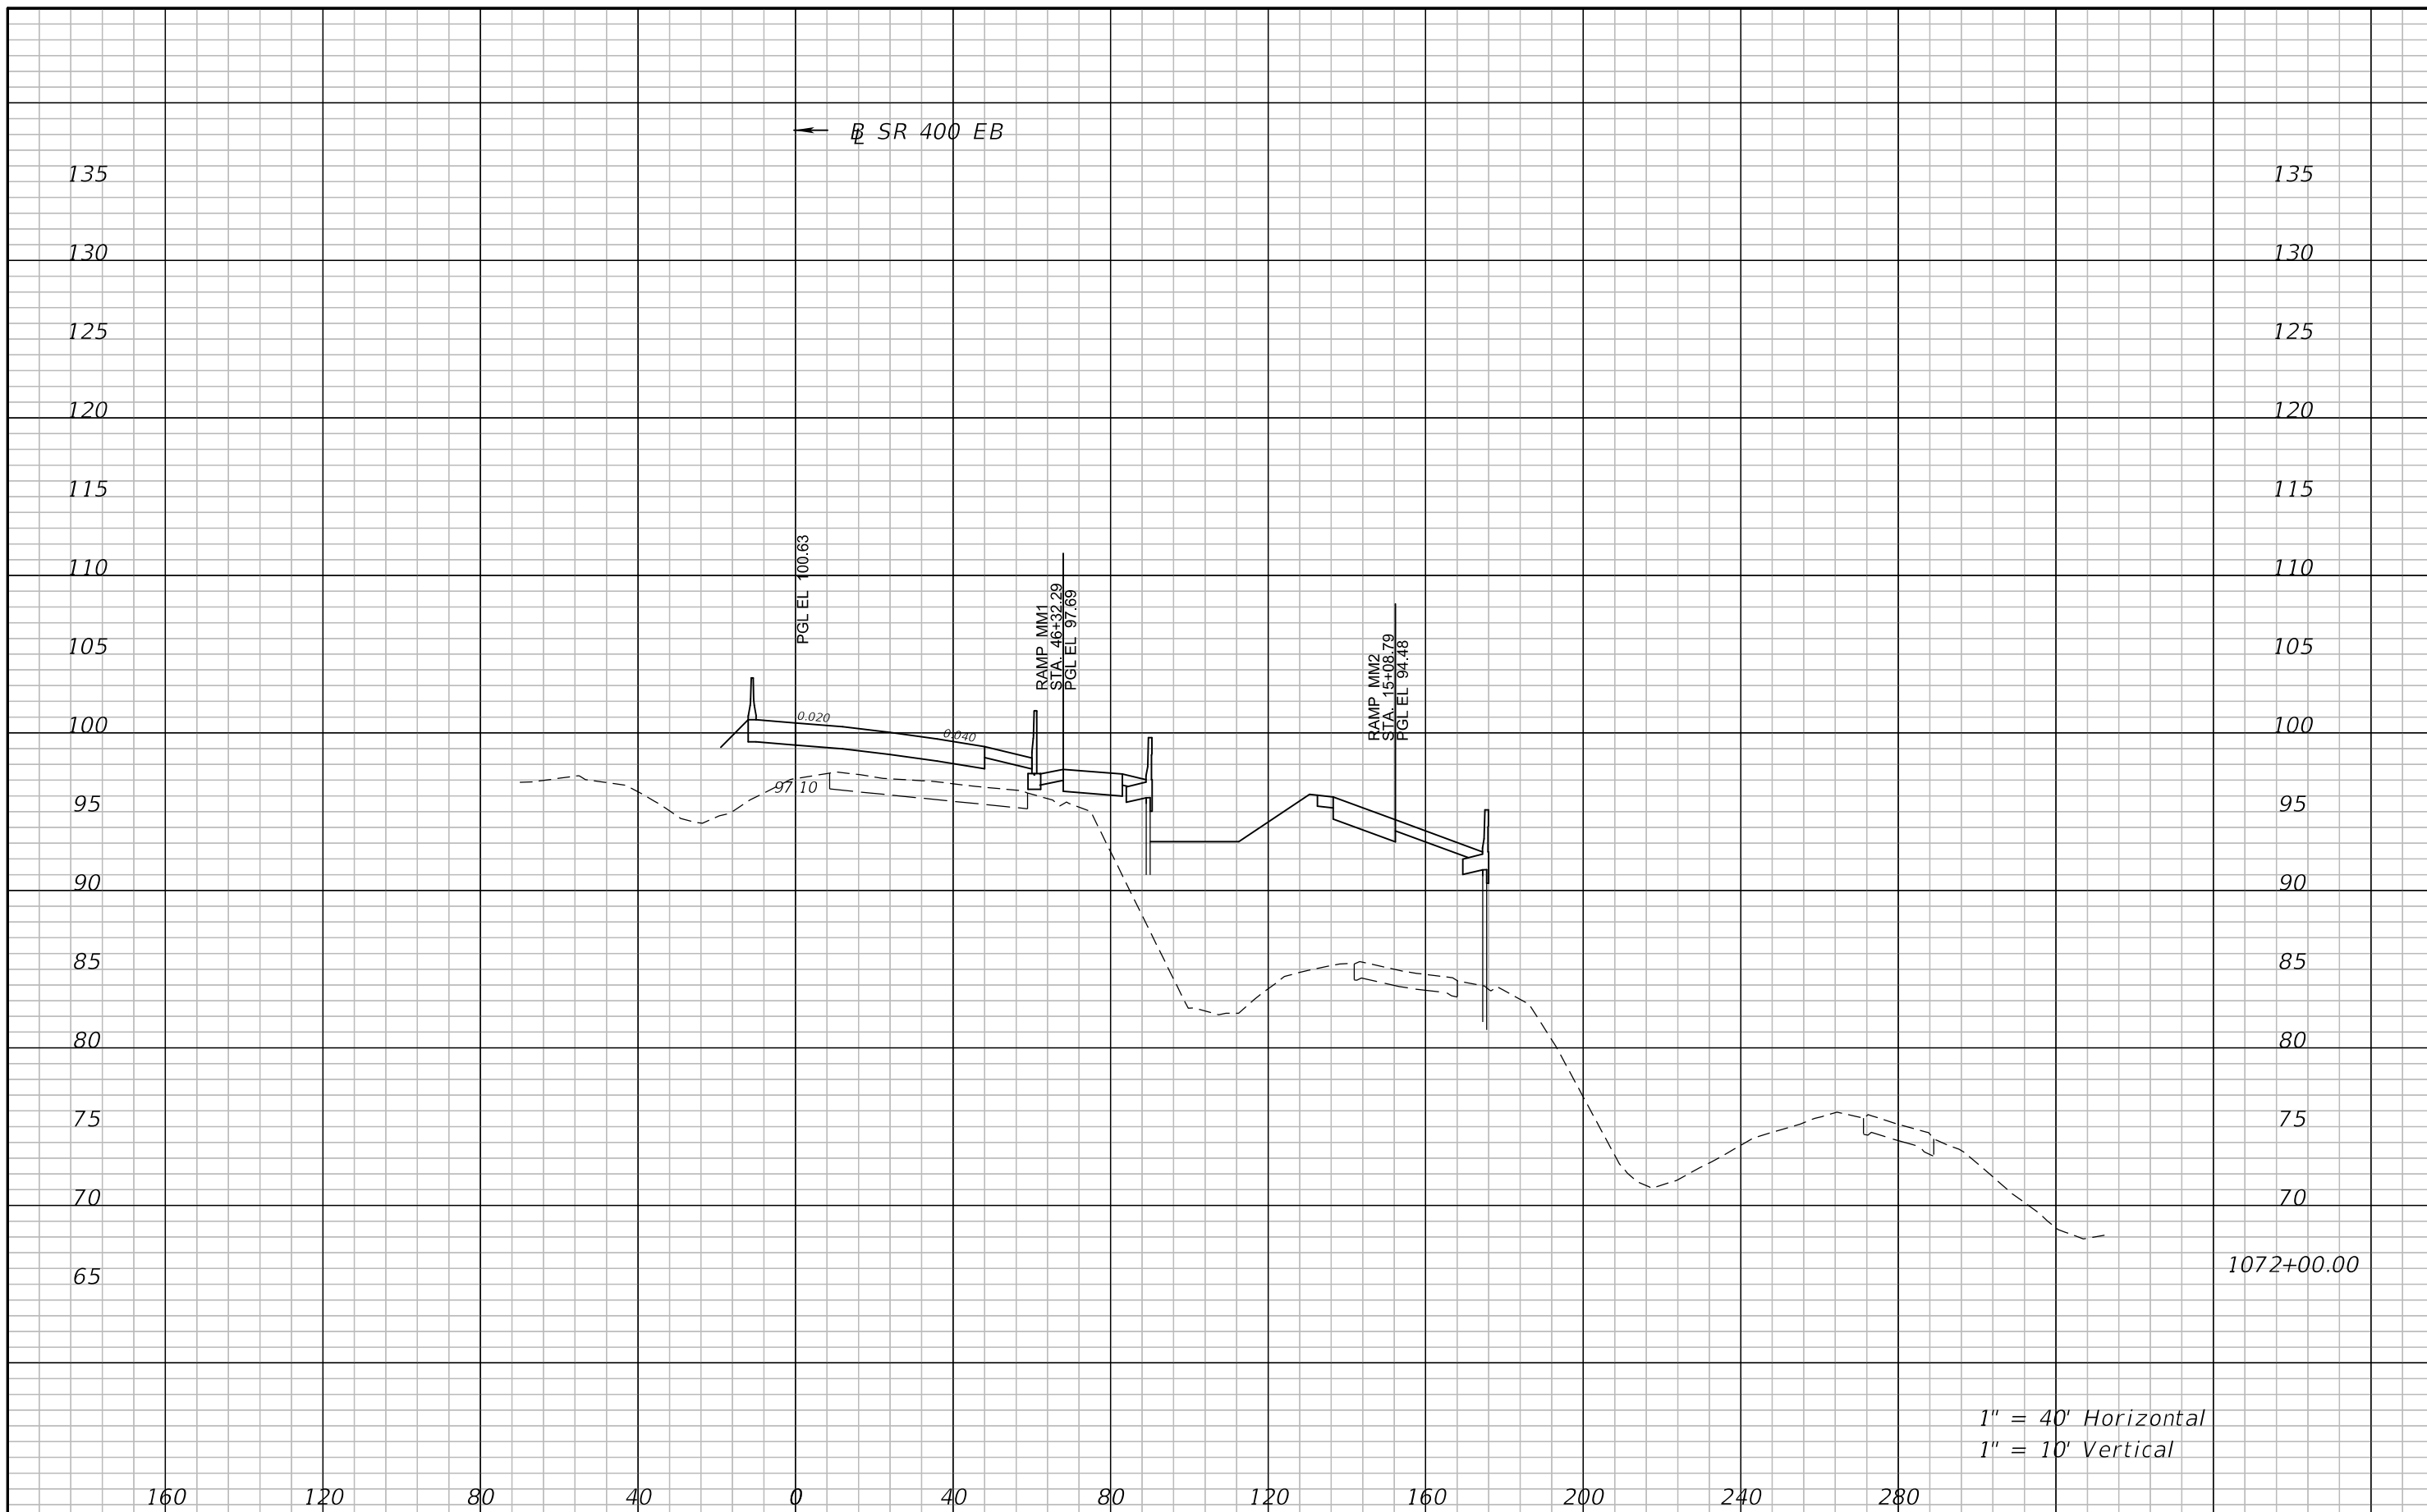

REVISIONS				ATKINS NORTH AMERICA, INC. 482 S. KELLER ROAD ORLANDO, FL 32810 (407) 647-7275 CERTIFICATE OF AUTHORIZATION NO.: 24 WILLIAM A. TERWILLEGGER, P.E. P.E. NO.: 43427	STATE OF FLORIDA DEPARTMENT OF TRANSPORTATION			<b>CROSS SECTIONS</b> <b>SR 400 EB</b>	SHEET NO. 180
DATE	DESCRIPTION	DATE	DESCRIPTION		ROAD NO.	COUNTY	FINANCIAL PROJECT ID		
					SR 429	SEMINOLE	240200-4-52-01		

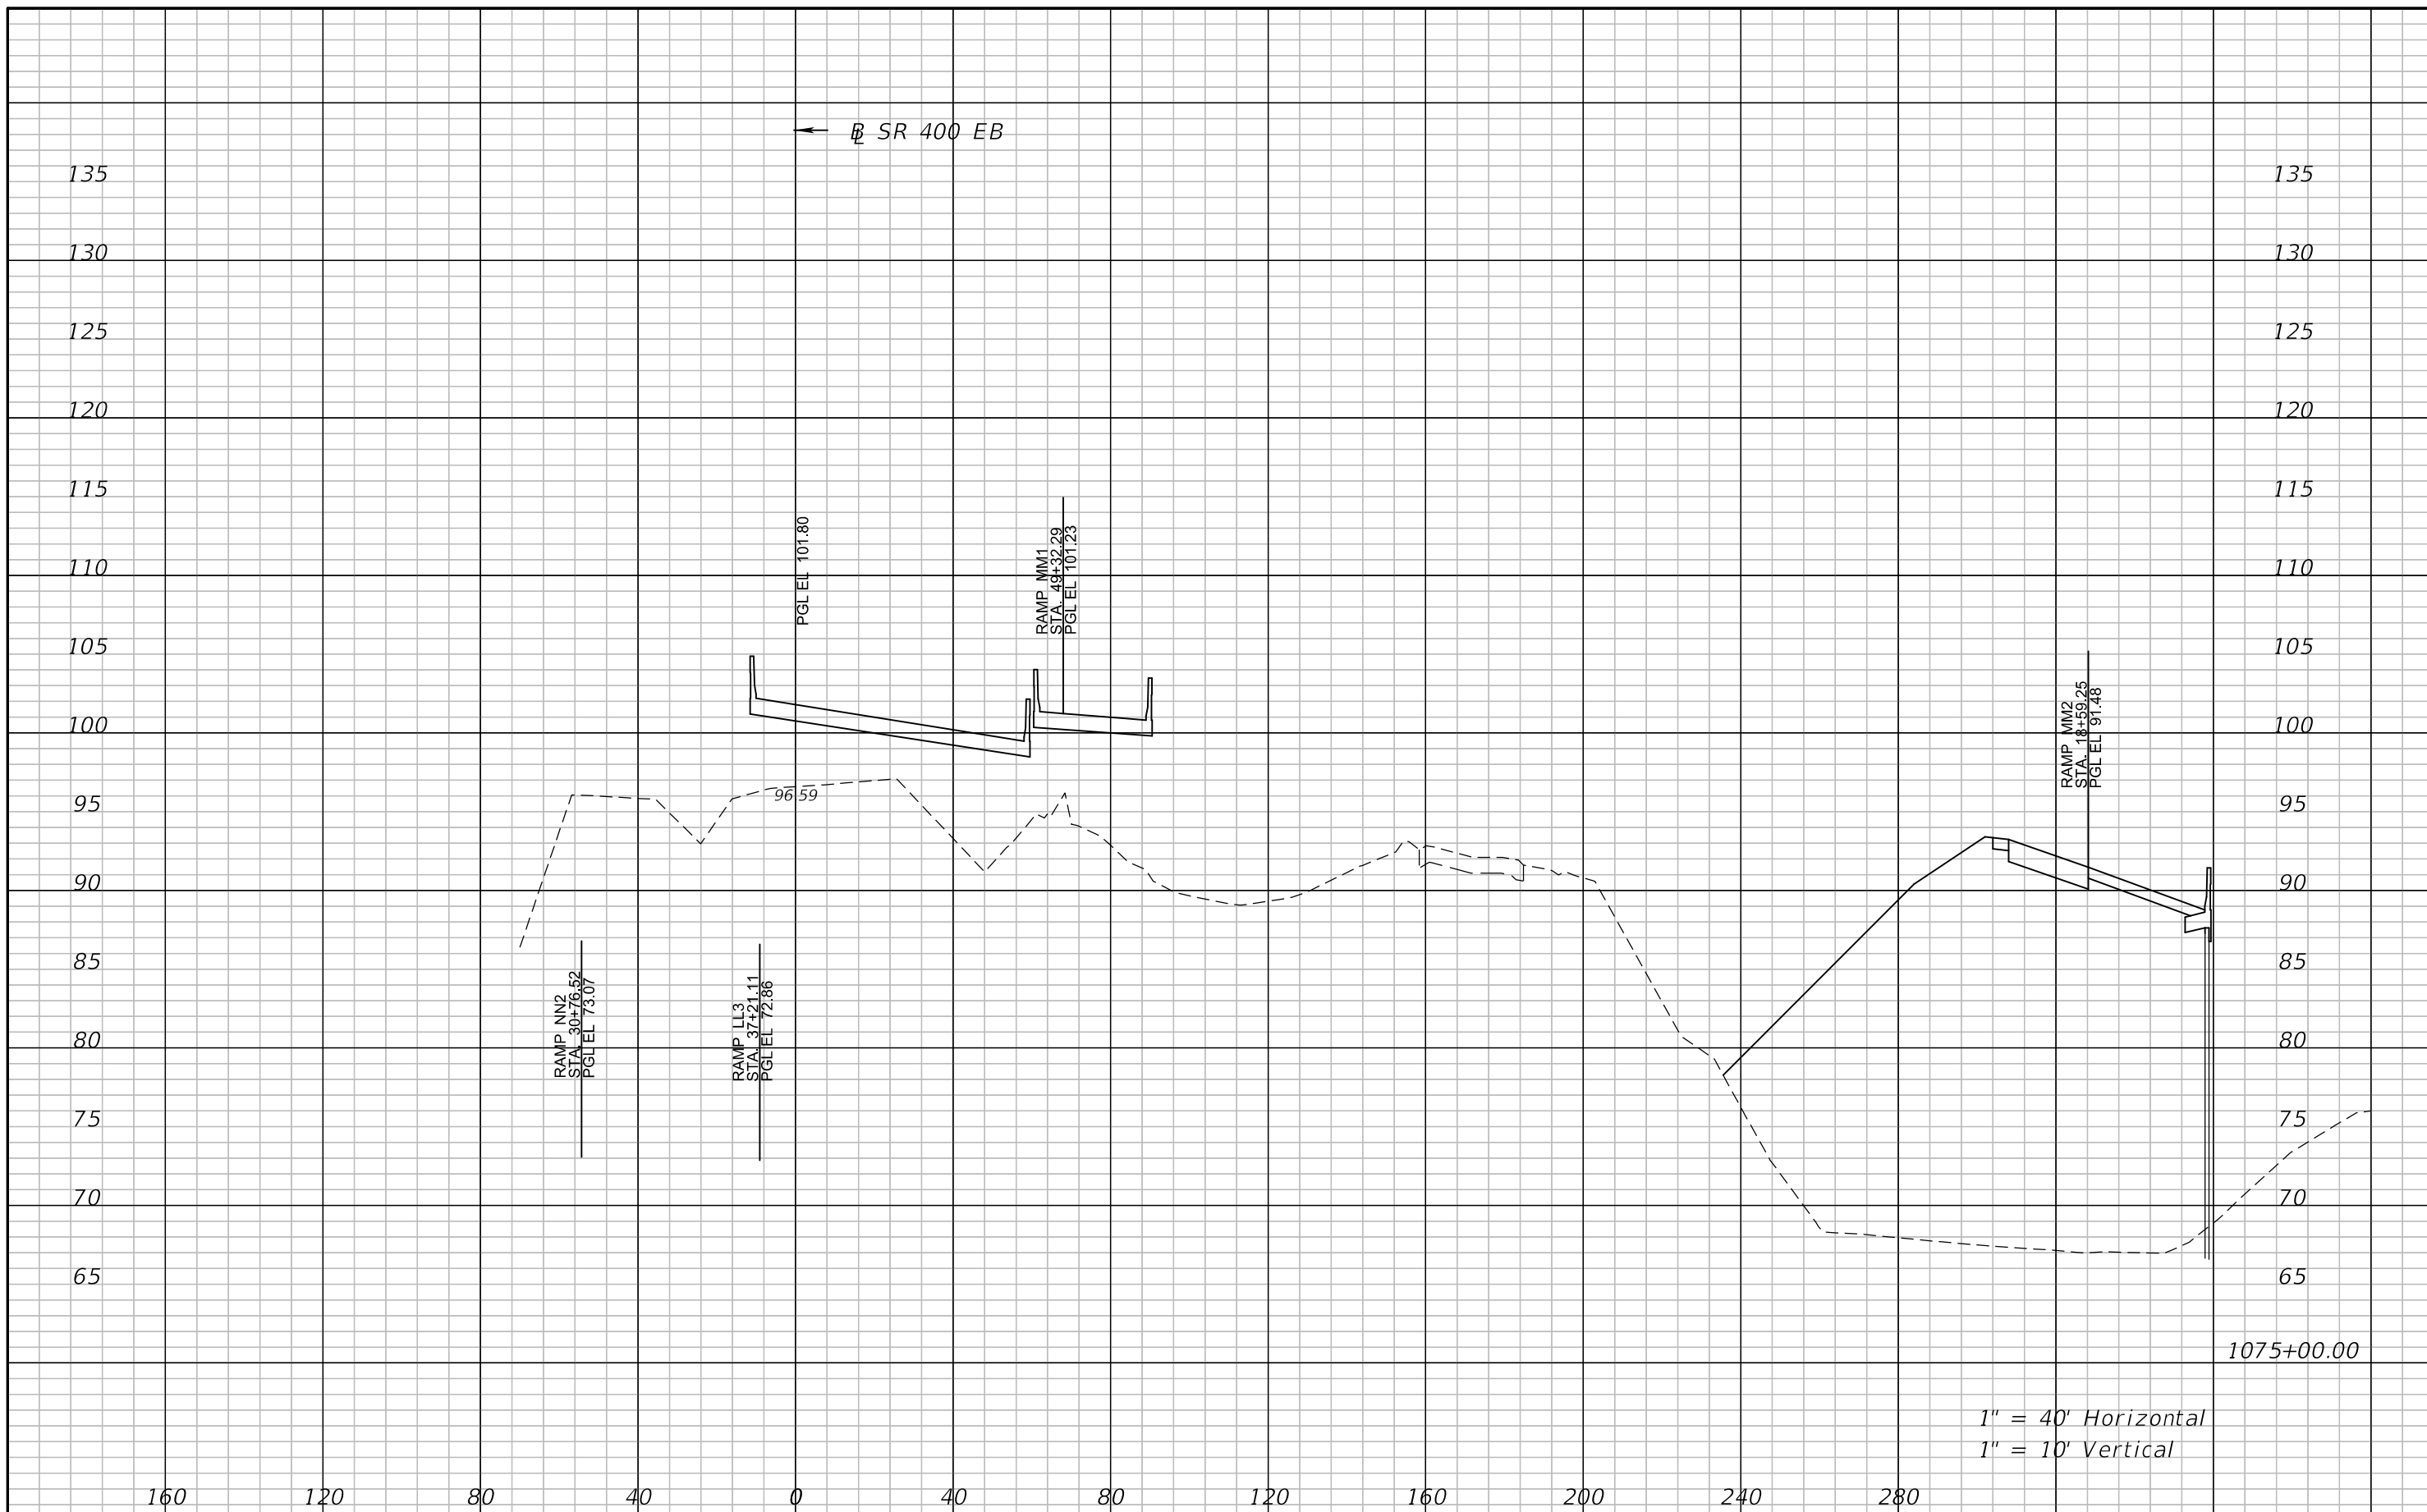

REVISIONS				ATKINS NORTH AMERICA, INC. 482 S. KELLER ROAD ORLANDO, FL 32810 (407) 647-7275 CERTIFICATE OF AUTHORIZATION NO.: 24 WILLIAM A. TERWILLEGER, P.E. P.E. NO.: 43427	STATE OF FLORIDA DEPARTMENT OF TRANSPORTATION			<b>CROSS SECTIONS</b> <b>SR 400 EB</b>	SHEET NO.
DATE	DESCRIPTION	DATE	DESCRIPTION		ROAD NO.	COUNTY	FINANCIAL PROJECT ID		
					SR 429	SEMINOLE	240200-4-52-01		181

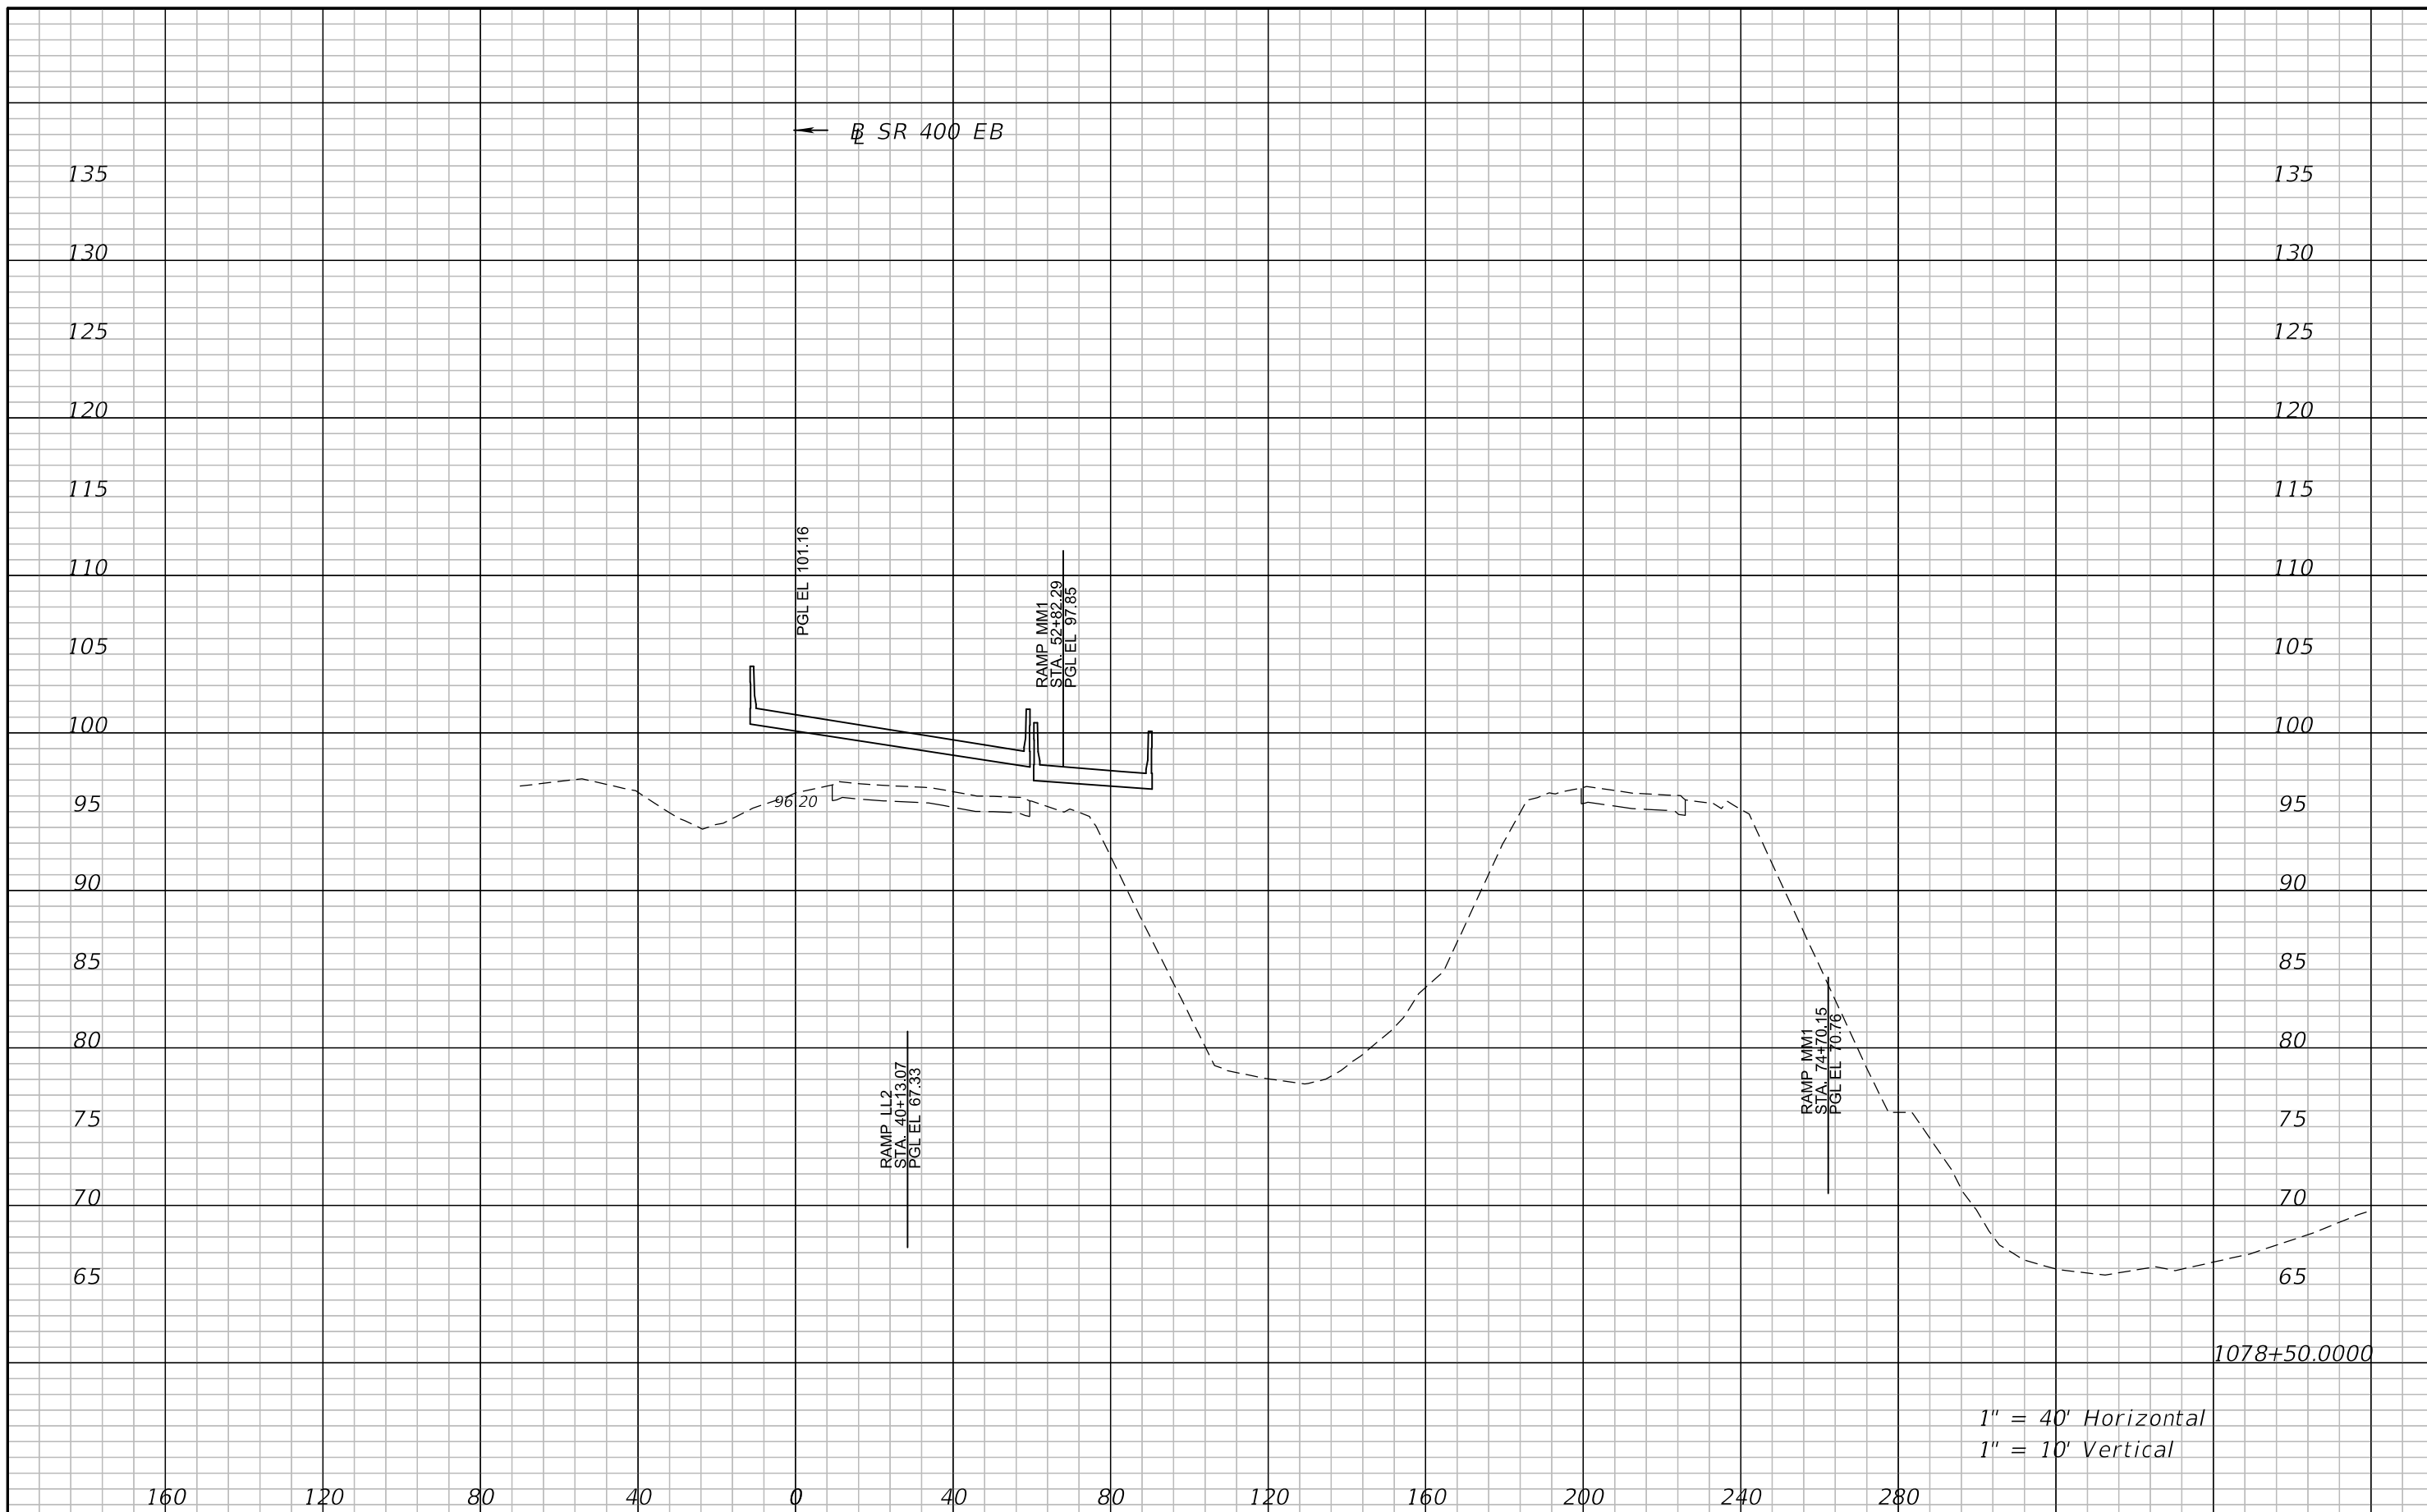


REVISIONS			
DATE	DESCRIPTION	DATE	DESCRIPTION

ATKINS NORTH AMERICA, INC.  
482 S. KELLER ROAD  
ORLANDO, FL 32810  
(407) 647-7275  
CERTIFICATE OF AUTHORIZATION NO.: 24  
WILLIAM A. TERWILLEGER, P.E.  
P.E. NO.: 43427

STATE OF FLORIDA DEPARTMENT OF TRANSPORTATION		
ROAD NO.	COUNTY	FINANCIAL PROJECT ID
SR 429	SEMINOLE	240200-4-52-01


**CROSS SECTIONS**  
**SR 400 EB**

SHEET NO.  
182

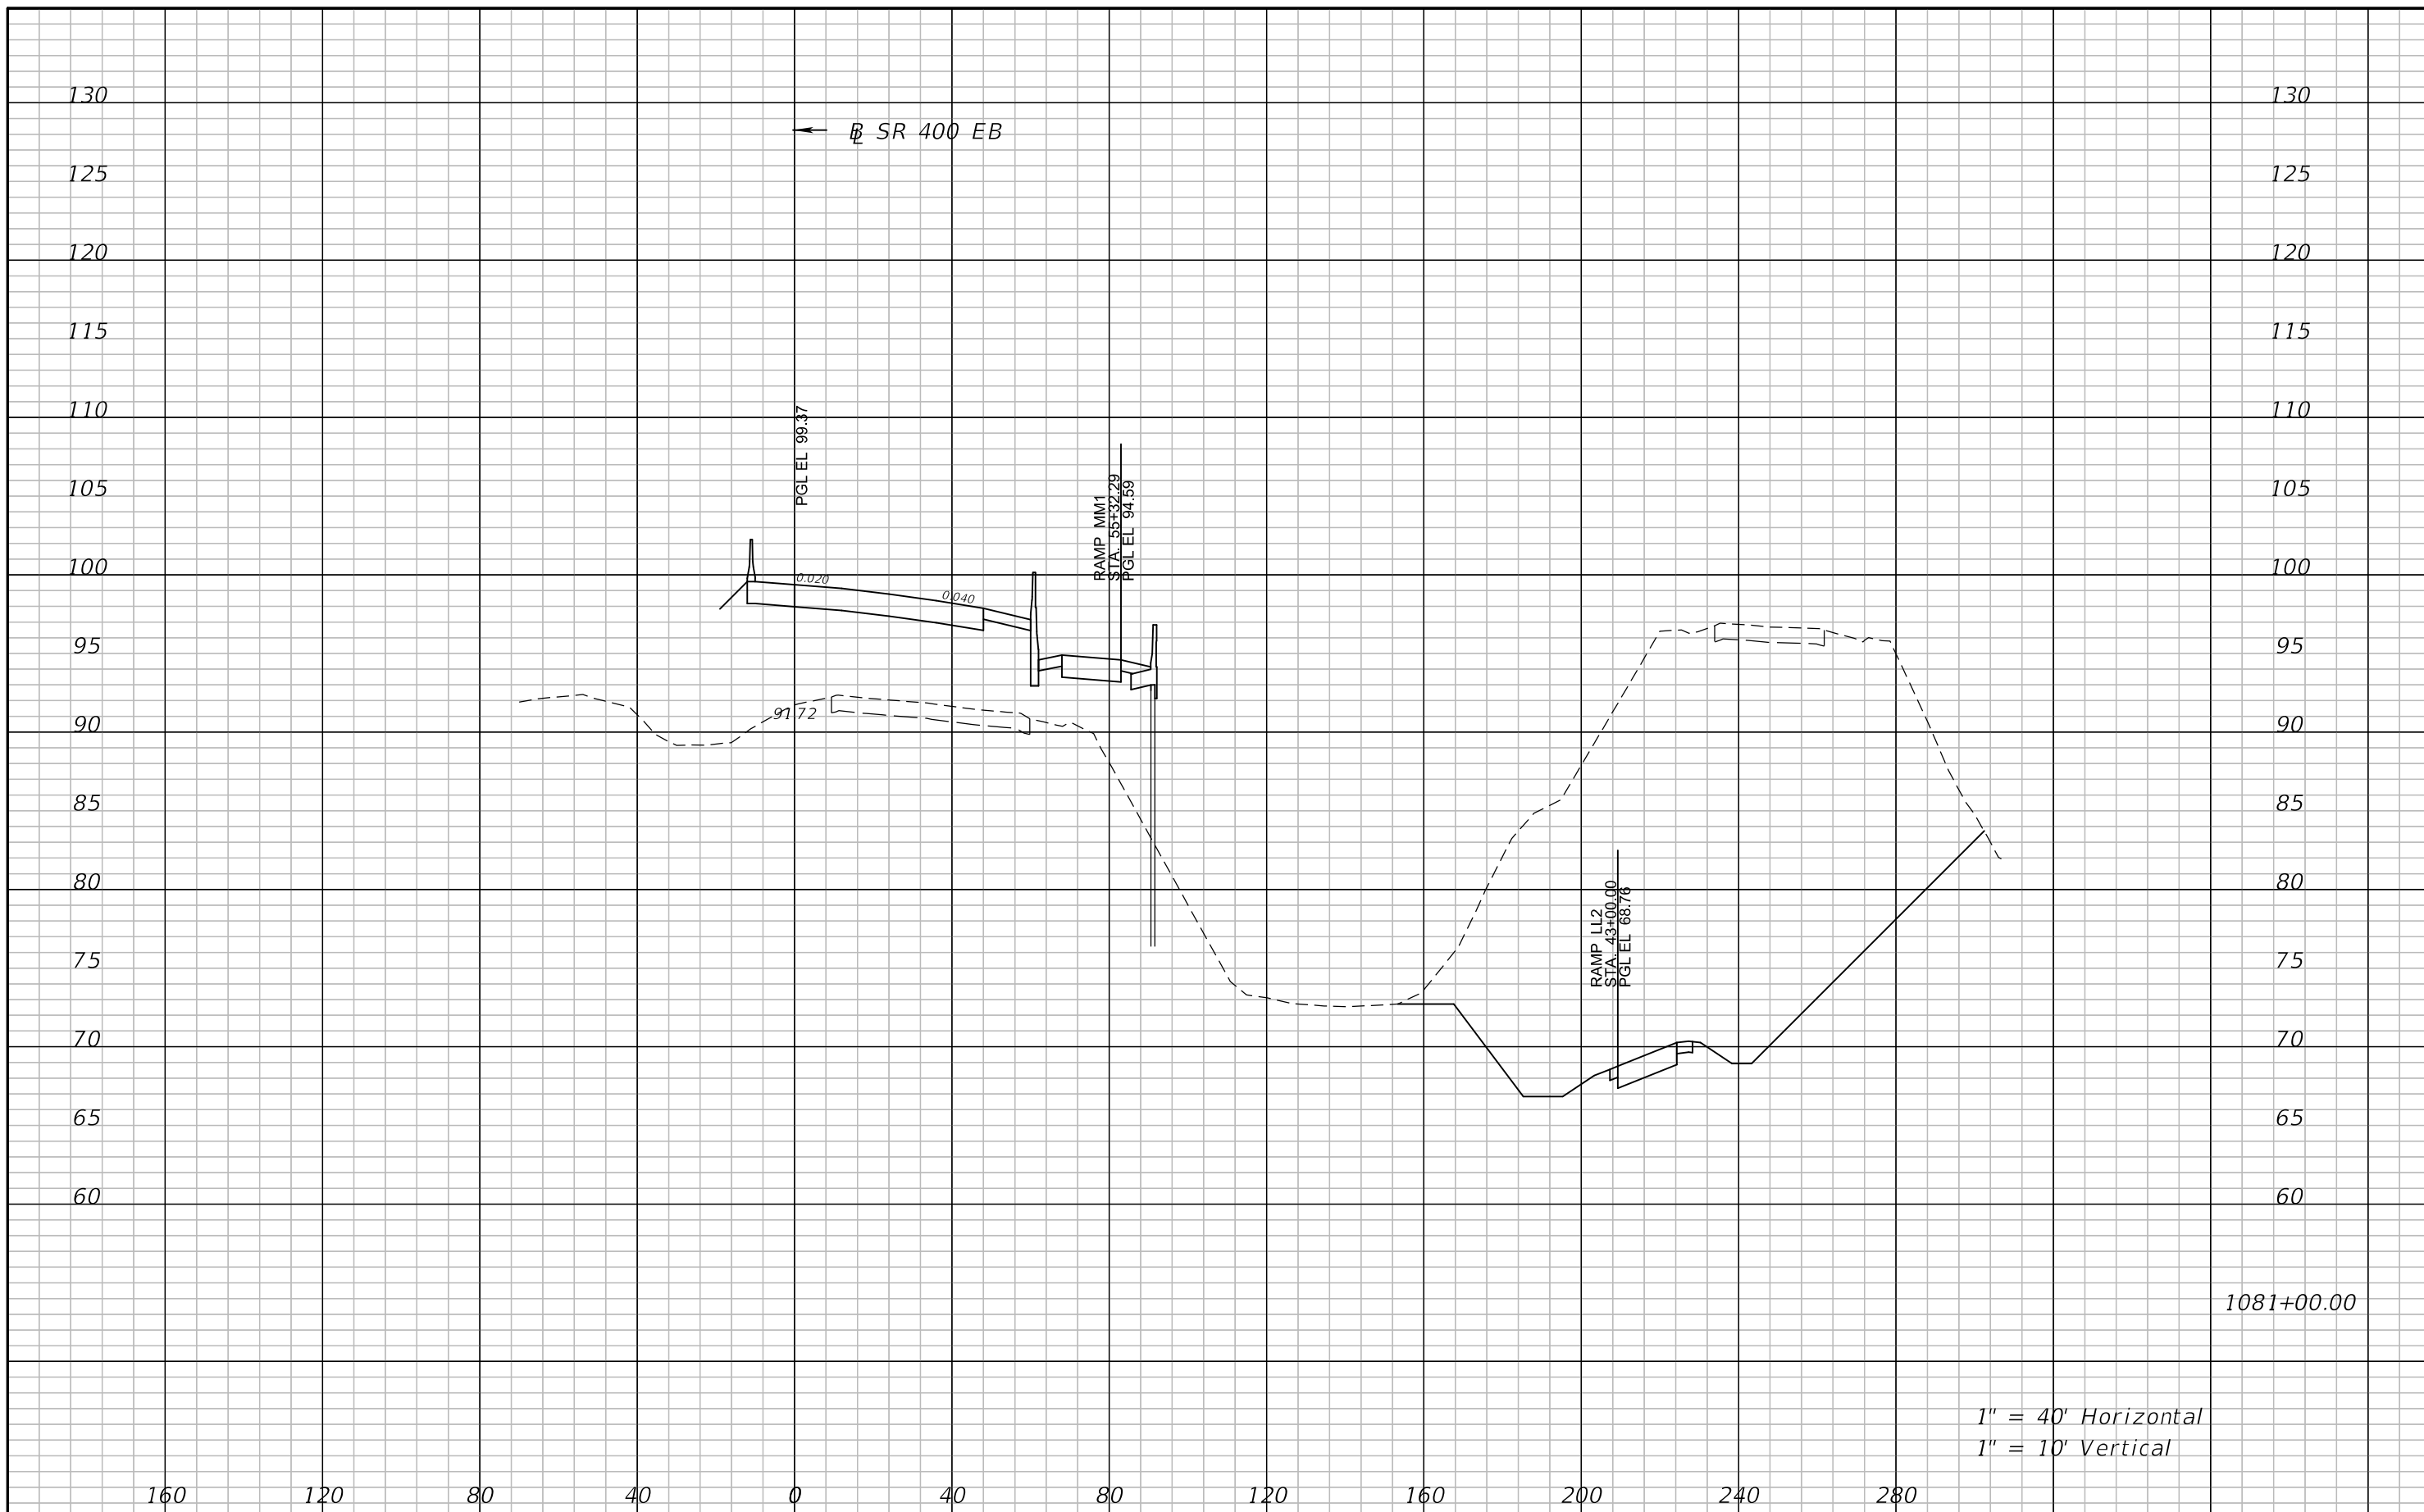

1" = 40' Horizontal  
1" = 10' Vertical


REVISIONS				ATKINS NORTH AMERICA, INC. 482 S. KELLER ROAD ORLANDO, FL 32810 (407) 647-7275 CERTIFICATE OF AUTHORIZATION NO.: 24 WILLIAM A. TERWILLEGER, P.E. P.E. NO.: 43427	STATE OF FLORIDA DEPARTMENT OF TRANSPORTATION			<b>CROSS SECTIONS</b> <b>SR 400 EB</b>	SHEET NO.
DATE	DESCRIPTION	DATE	DESCRIPTION		ROAD NO.	COUNTY	FINANCIAL PROJECT ID		
					SR 429	SEMINOLE	240200-4-52-01		183

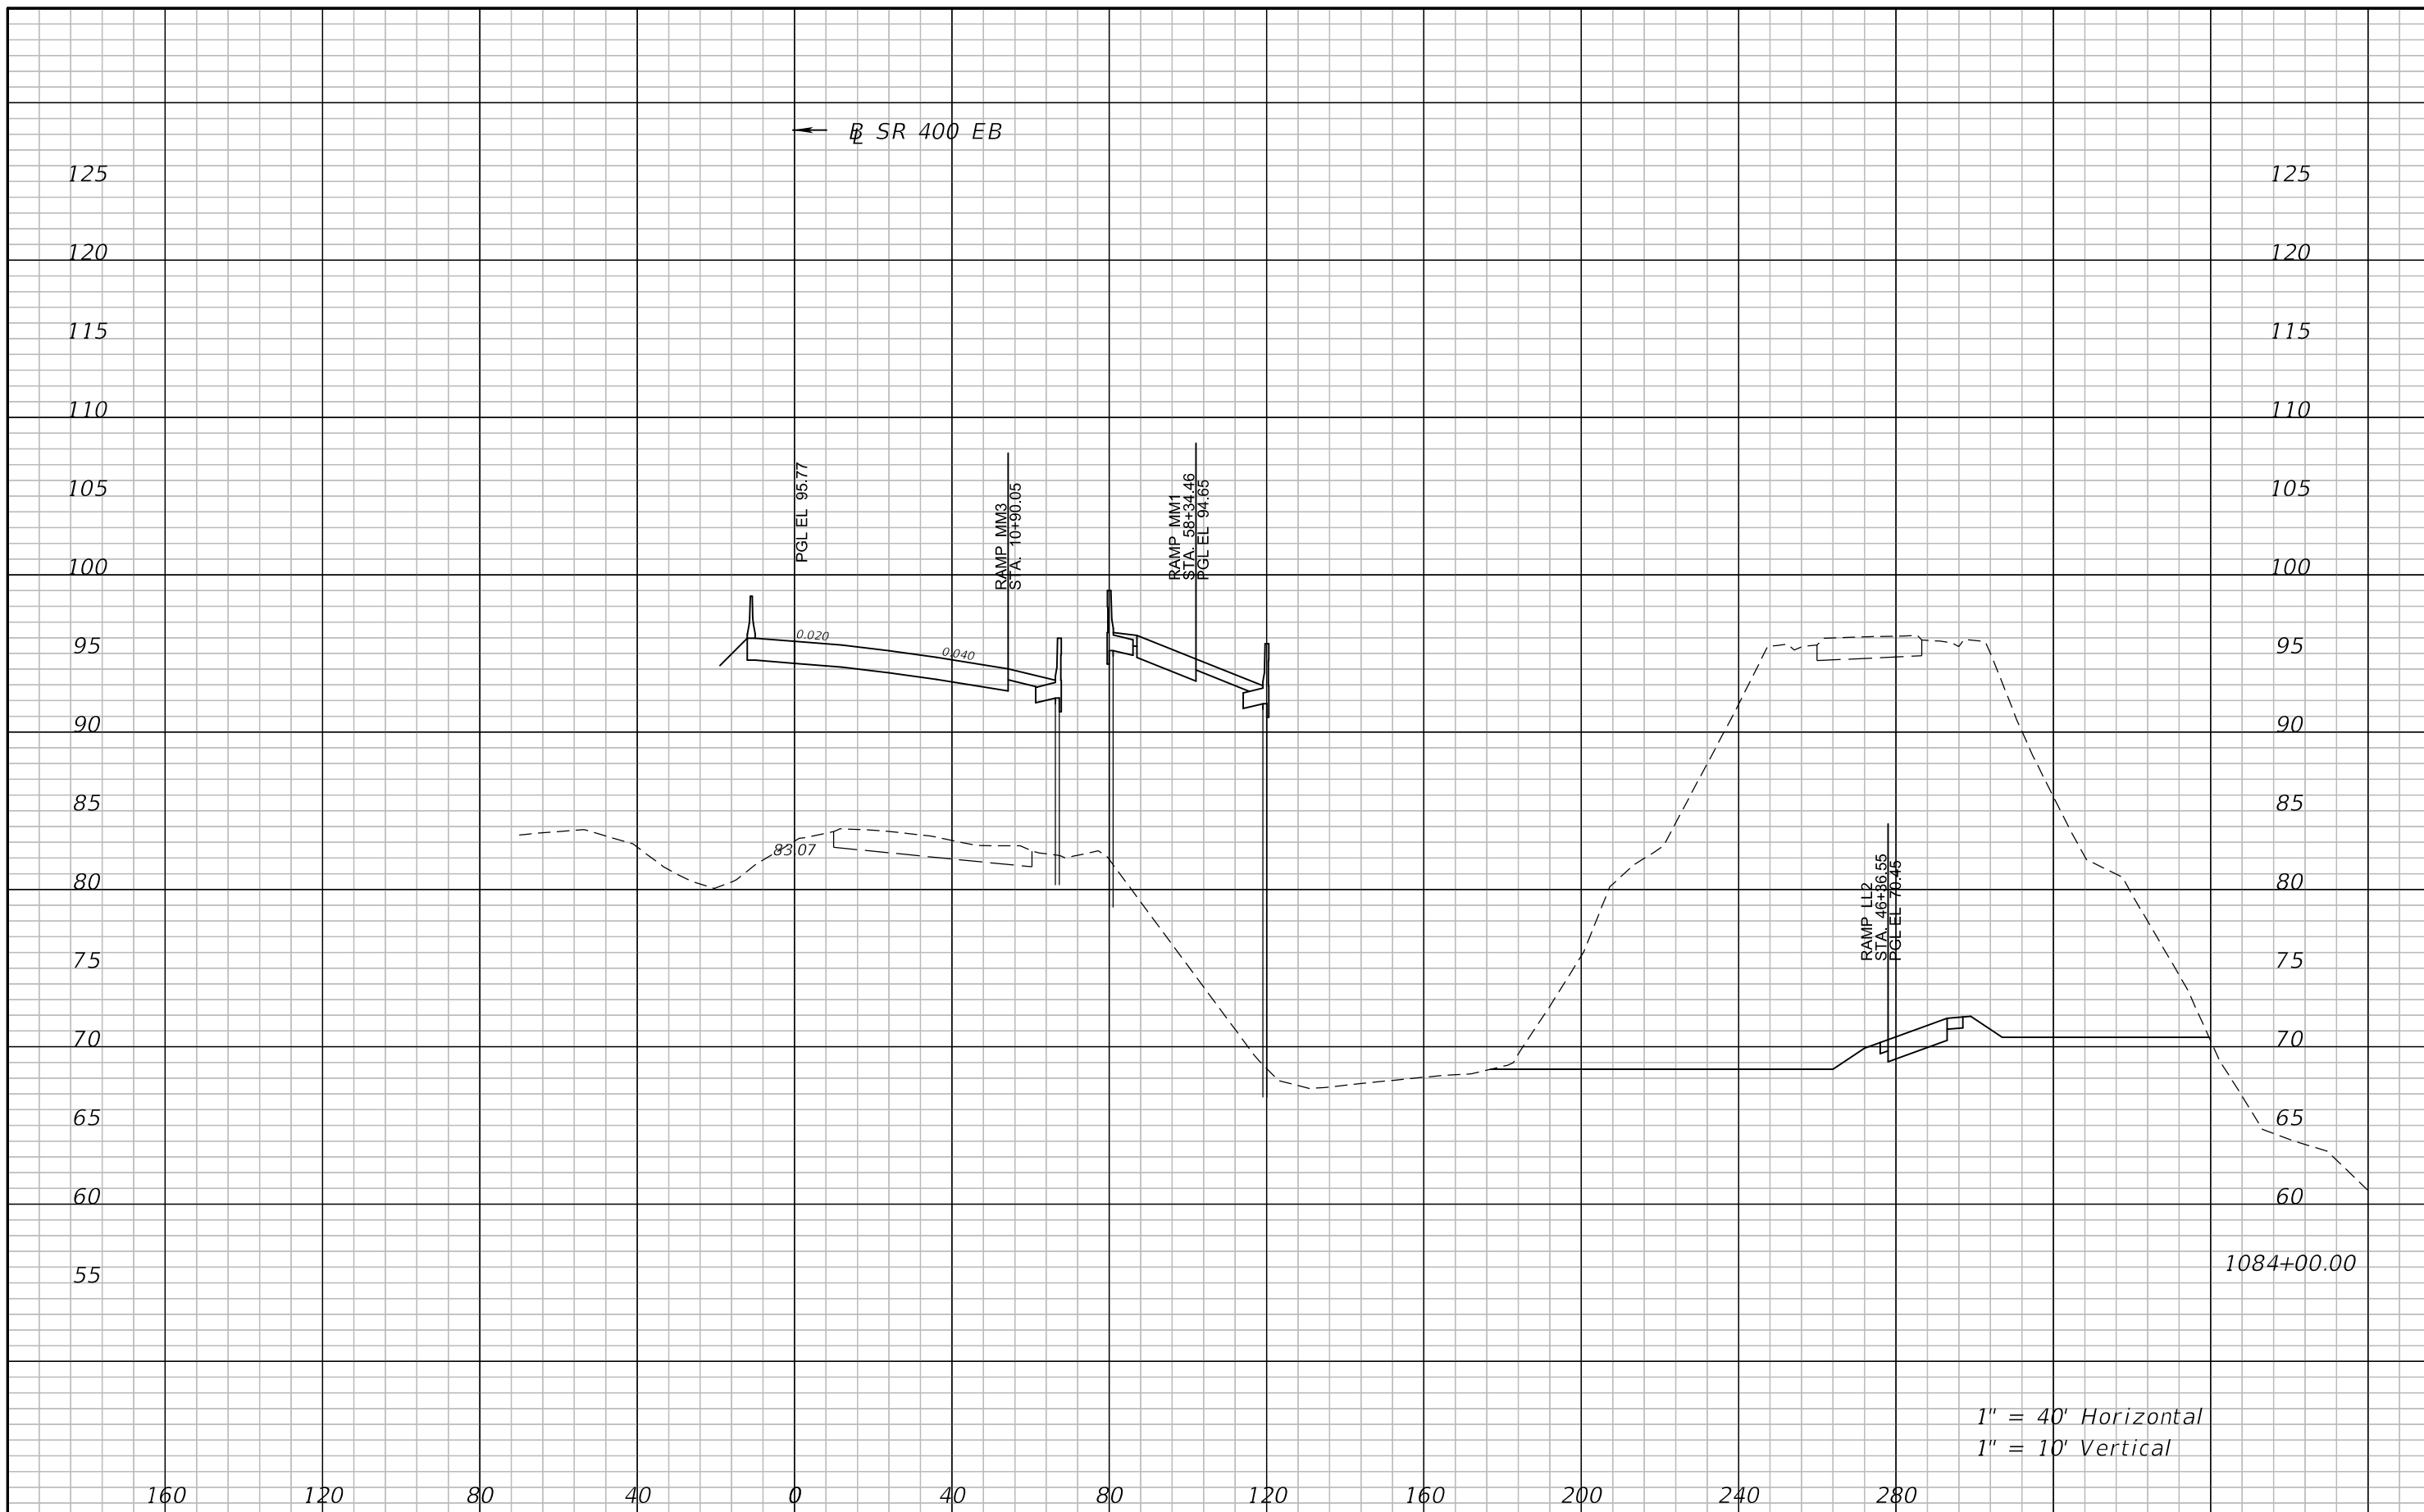

1" = 40' Horizontal  
1" = 10' Vertical

REVISIONS				ATKINS NORTH AMERICA, INC. 482 S. KELLER ROAD ORLANDO, FL 32810 (407) 647-7275 CERTIFICATE OF AUTHORIZATION NO.: 24 WILLIAM A. TERWILLEGER, P.E. P.E. NO.: 43427	STATE OF FLORIDA DEPARTMENT OF TRANSPORTATION			<b>CROSS SECTIONS</b> <b>SR 400 EB</b>	SHEET NO.
DATE	DESCRIPTION	DATE	DESCRIPTION		ROAD NO.	COUNTY	FINANCIAL PROJECT ID		
					SR 429	SEMINOLE	240200-4-52-01		184


← SR 400 EB

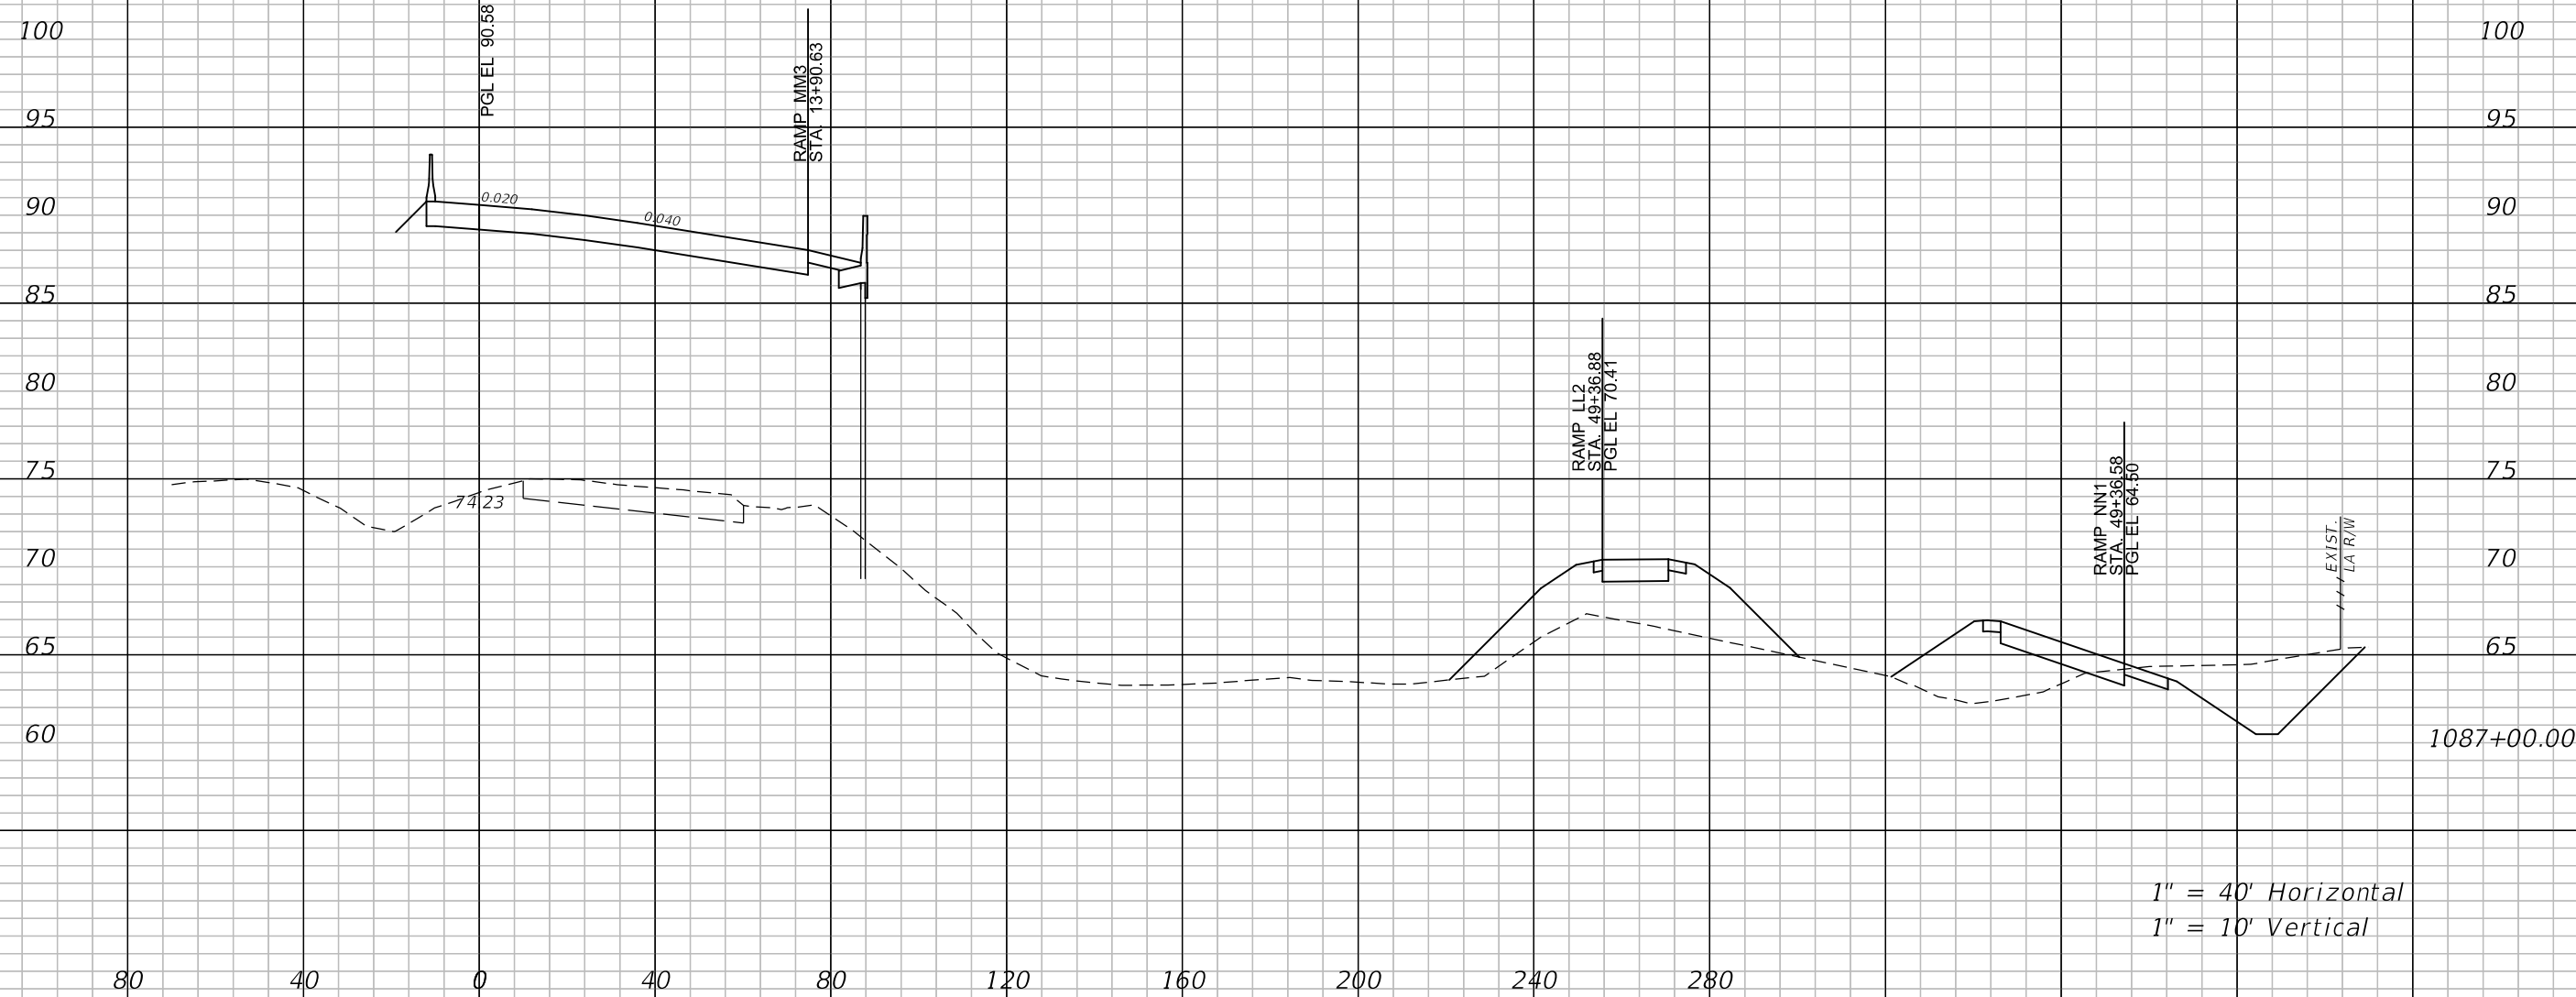

1" = 40' Horizontal  
1" = 10' Vertical

REVISIONS				ATKINS NORTH AMERICA, INC. 482 S. KELLER ROAD ORLANDO, FL 32810 (407) 647-7275 CERTIFICATE OF AUTHORIZATION NO.: 24 WILLIAM A. TERWILLEGER, P.E. P.E. NO.: 43427	STATE OF FLORIDA DEPARTMENT OF TRANSPORTATION			CROSS SECTIONS SR 400 EB	SHEET NO. 185
DATE	DESCRIPTION	DATE	DESCRIPTION		ROAD NO.	COUNTY	FINANCIAL PROJECT ID		
					SR 429	SEMINOLE	240200-4-52-01		



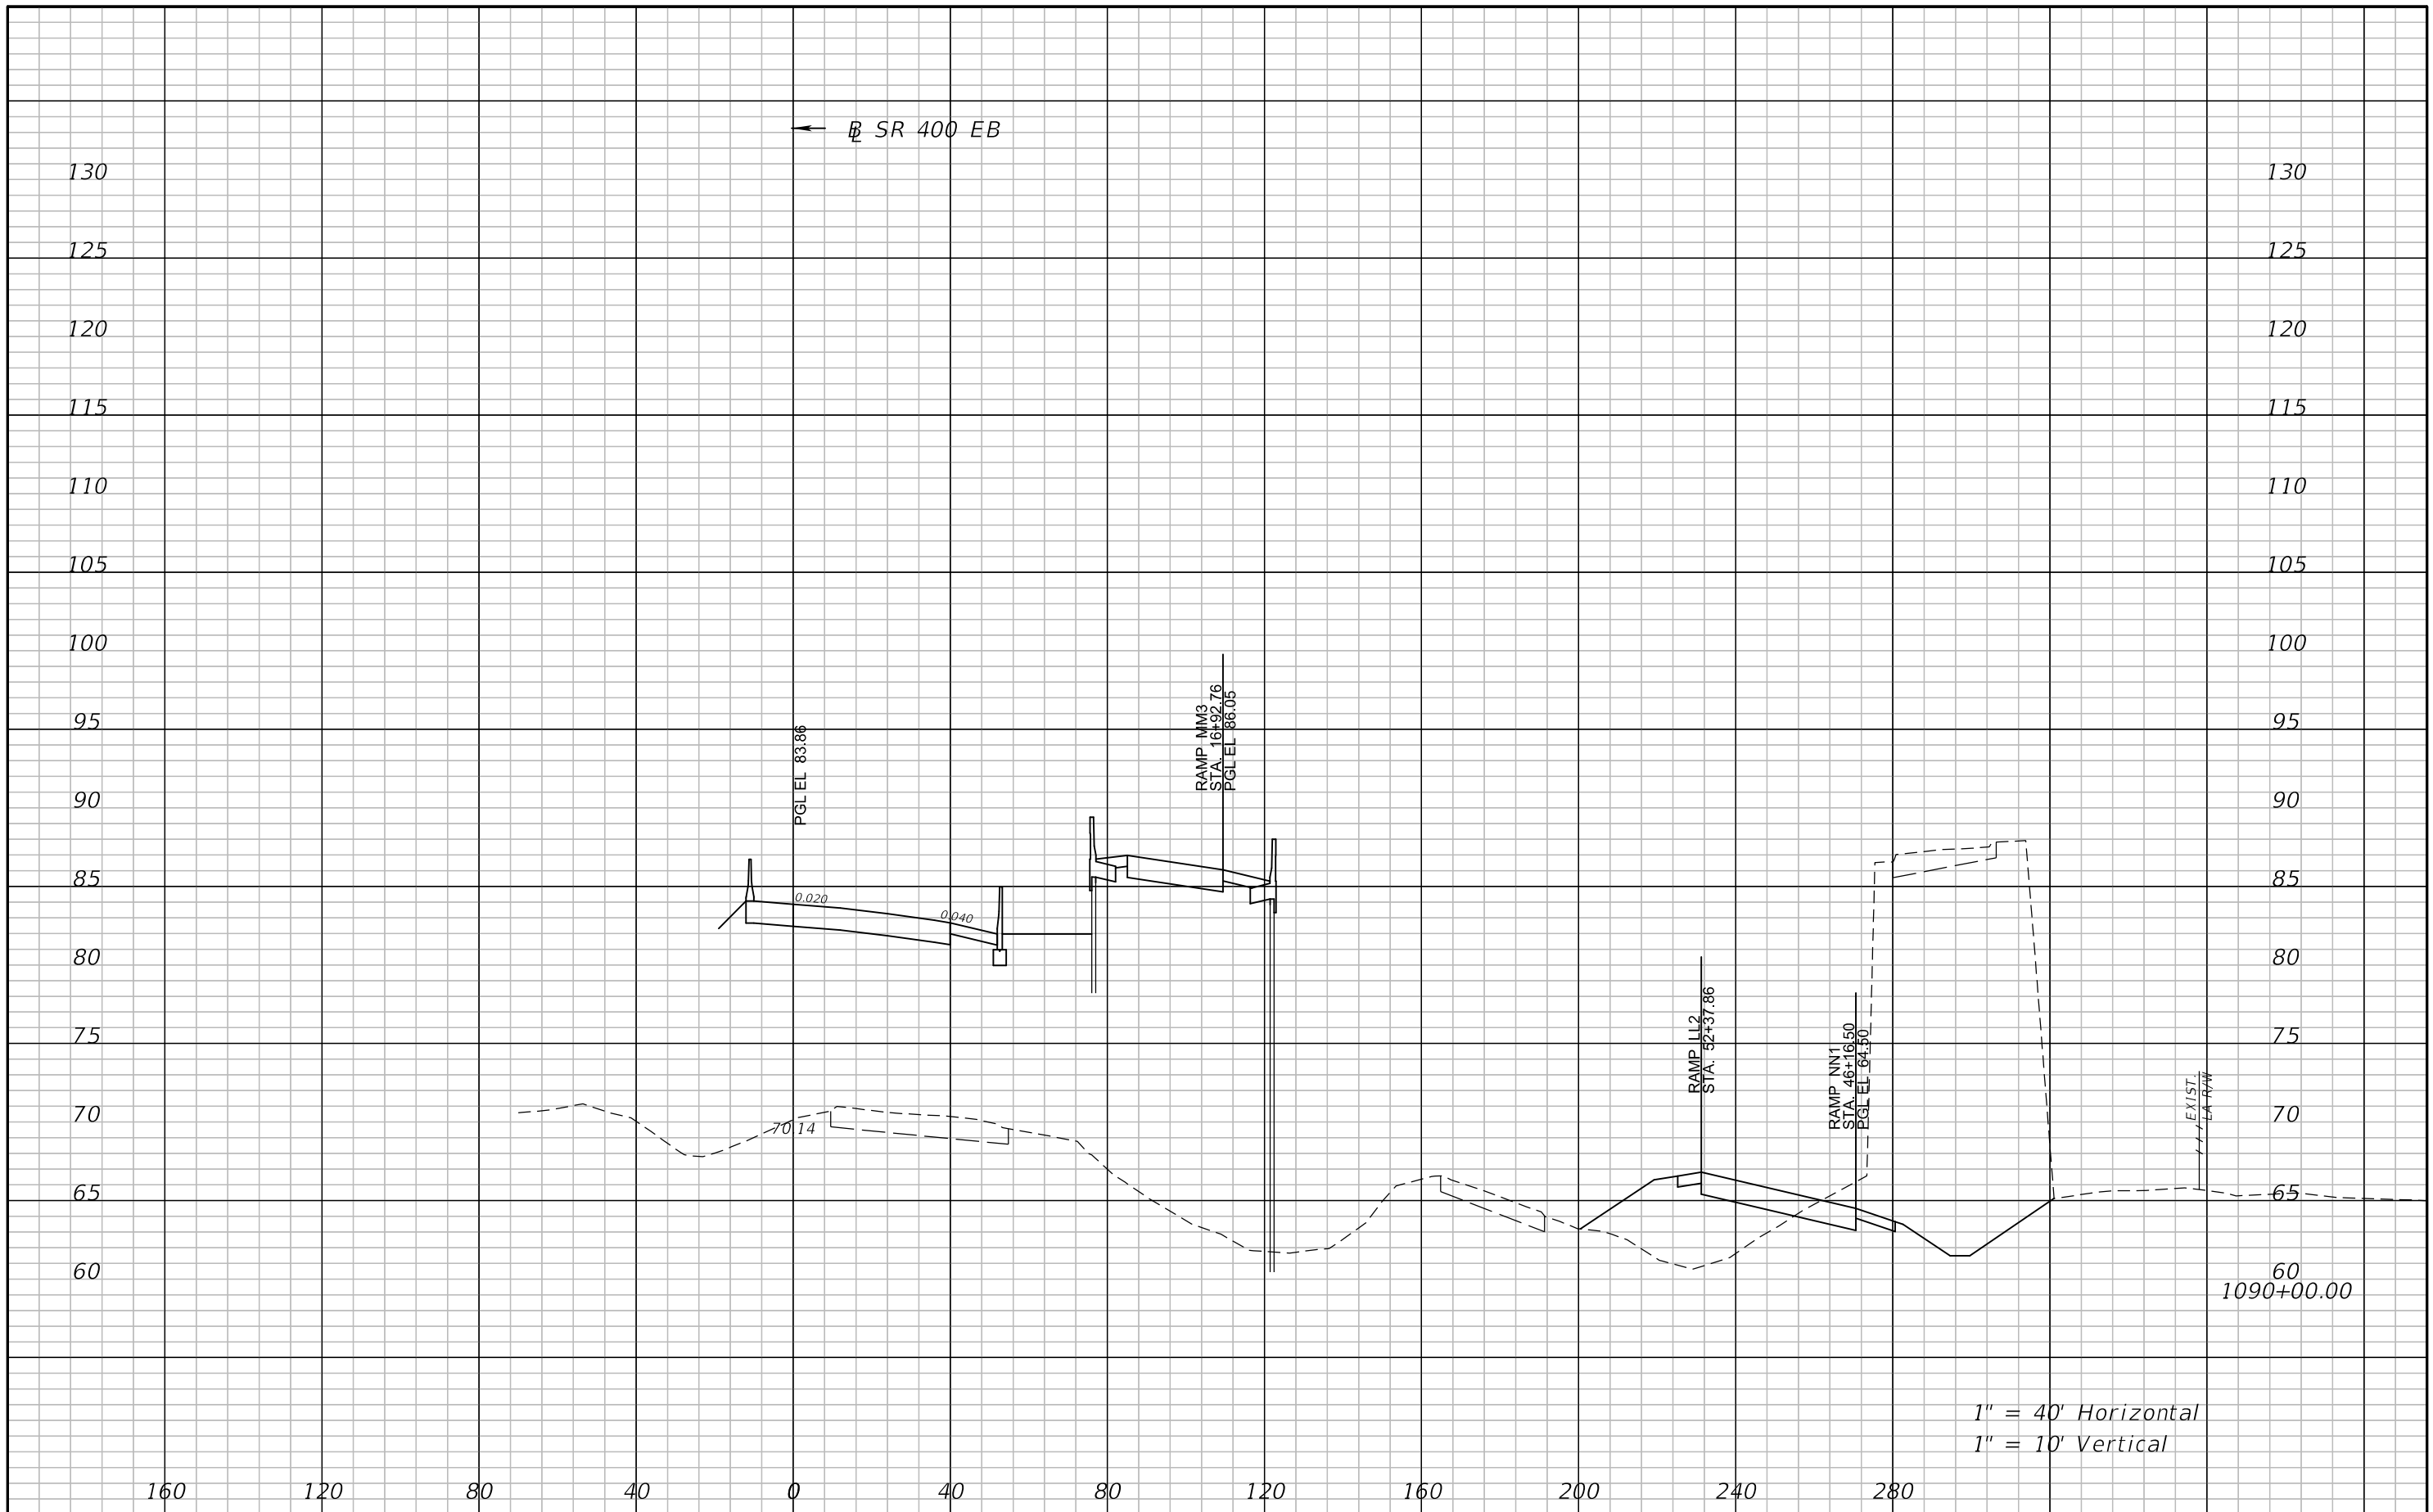

1" = 40' Horizontal  
1" = 10' Vertical


REVISIONS			
DATE	DESCRIPTION	DATE	DESCRIPTION

ATKINS NORTH AMERICA, INC.  
482 S. KELLER ROAD  
ORLANDO, FL 32810  
(407) 647-7275  
CERTIFICATE OF AUTHORIZATION NO.: 24  
WILLIAM A. TERWILLEGER, P.E.  
P.E. NO.: 43427

STATE OF FLORIDA DEPARTMENT OF TRANSPORTATION		
ROAD NO.	COUNTY	FINANCIAL PROJECT ID
SR 429	SEMINOLE	240200-4-52-01


**CROSS SECTIONS**  
**SR 400 EB**

SHEET NO.  
186

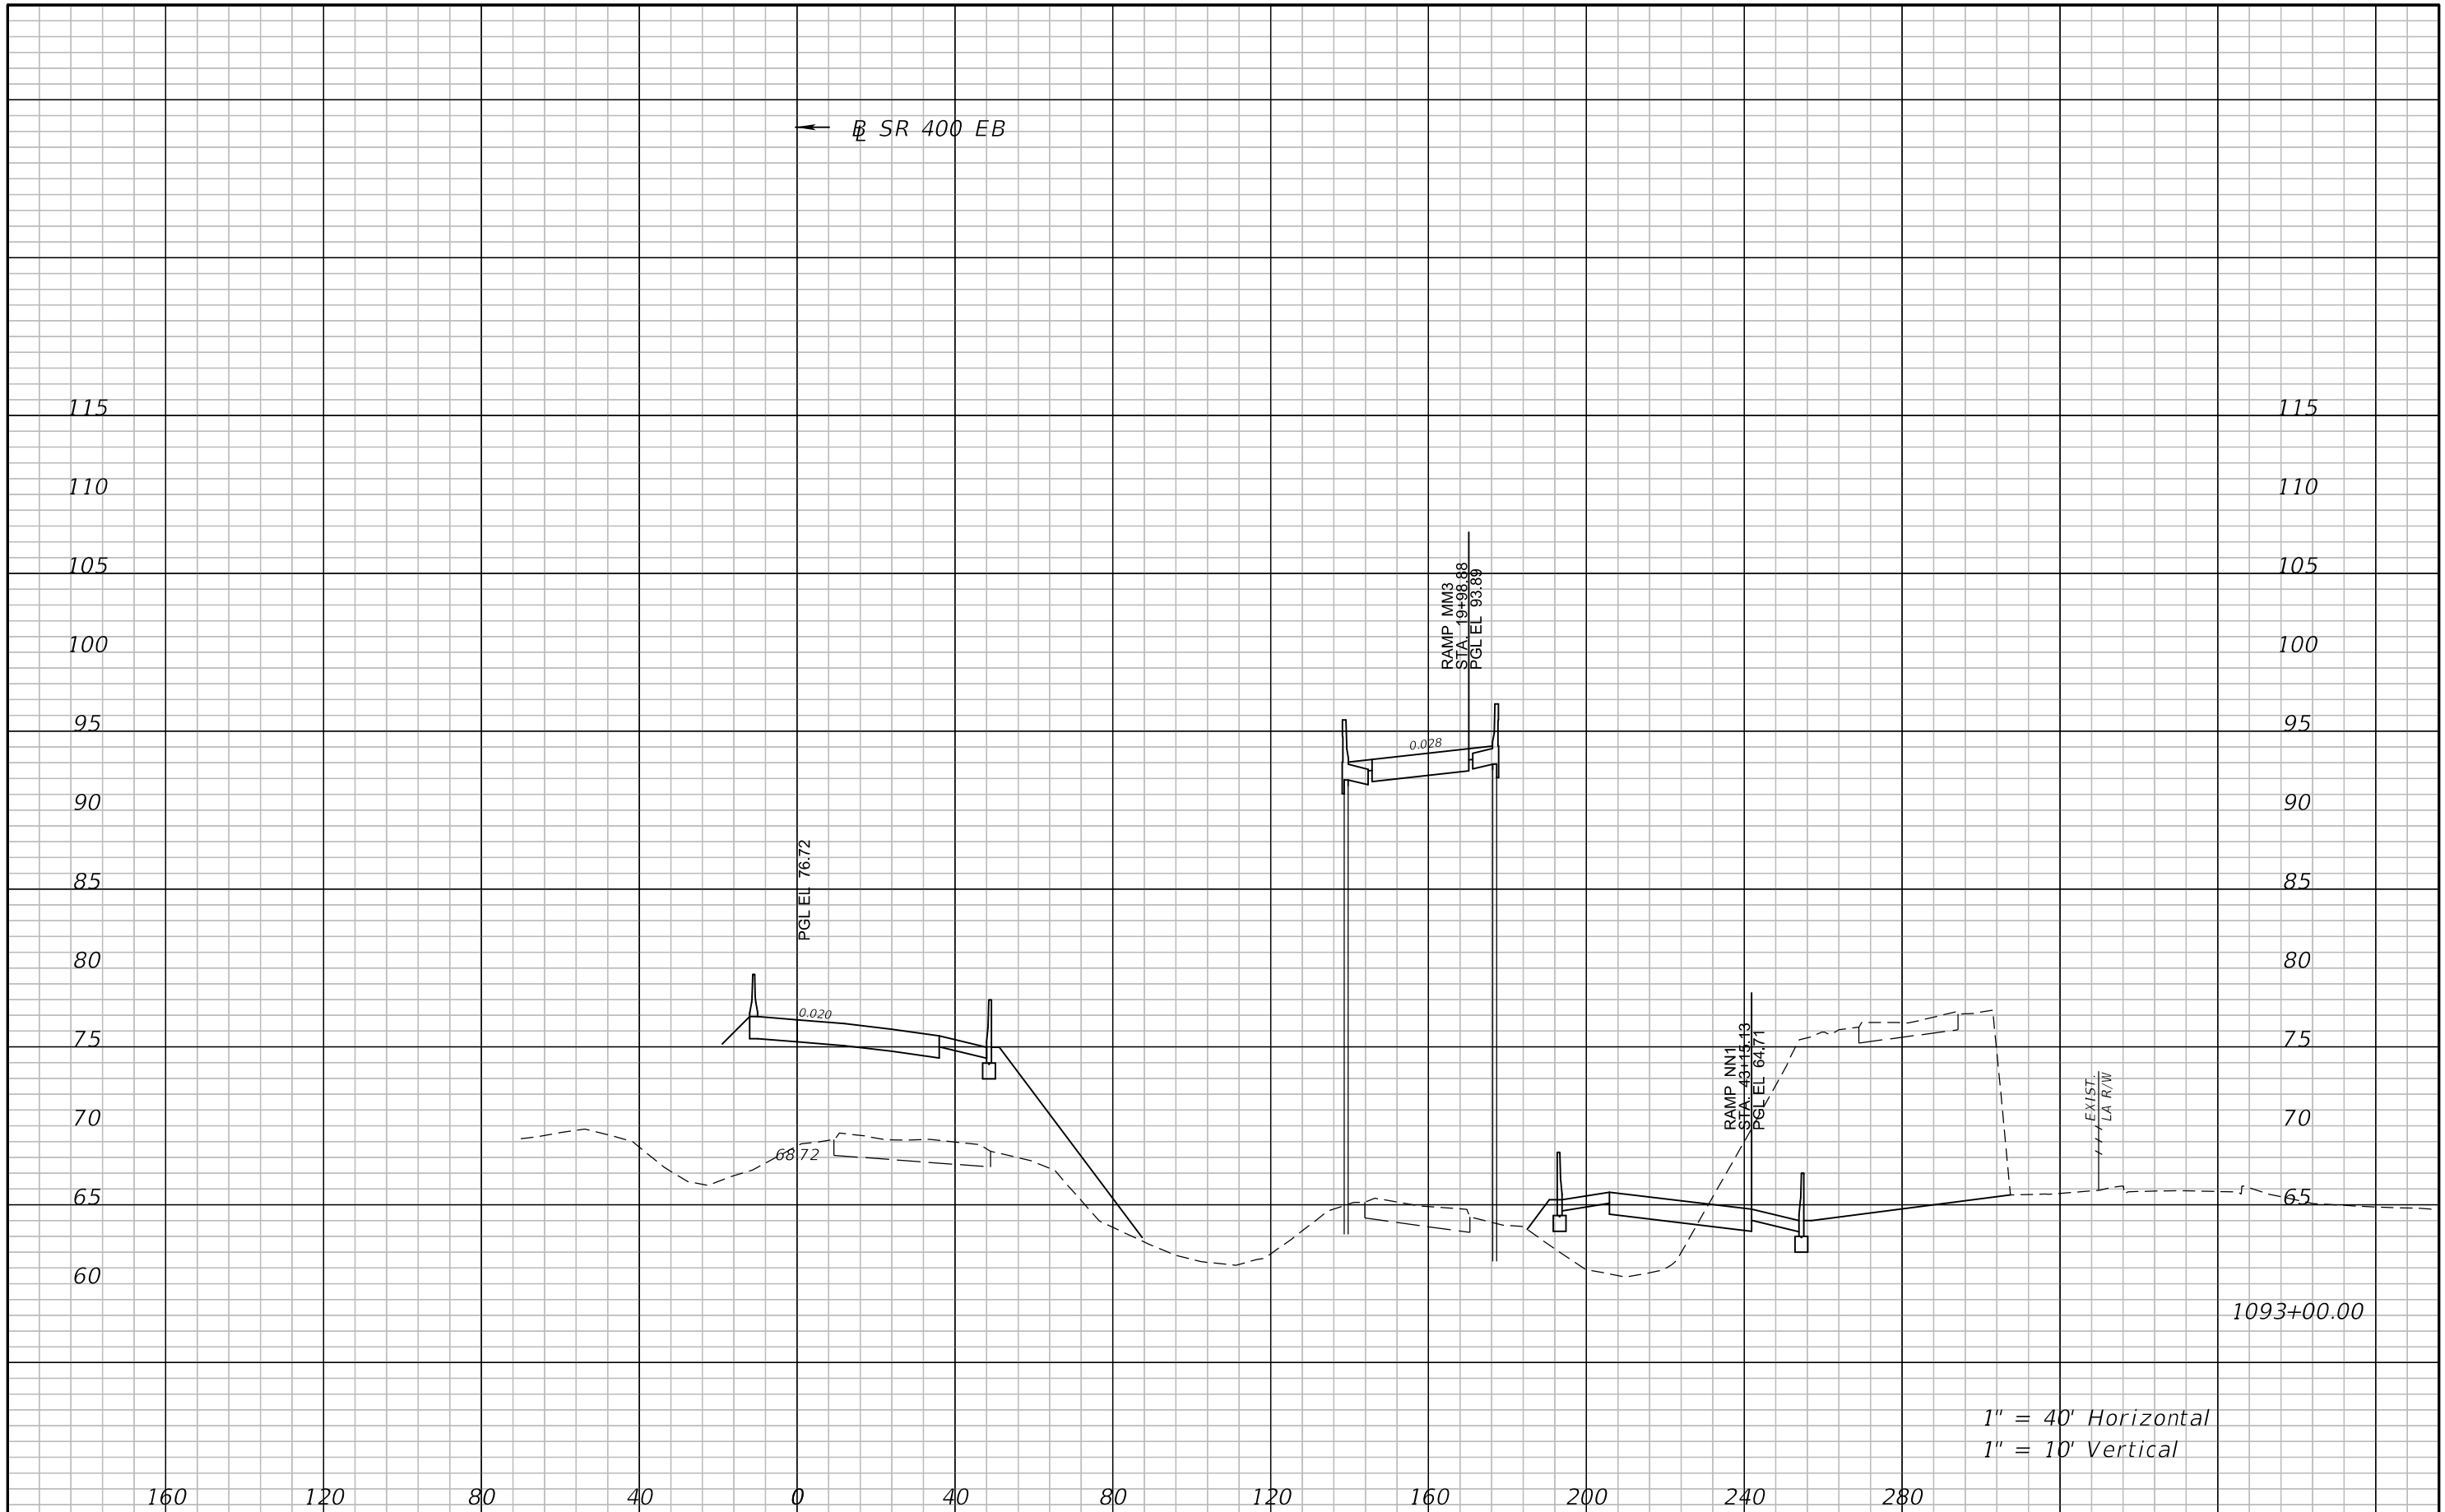

1" = 40' Horizontal  
1" = 10' Vertical

REVISIONS				ATKINS NORTH AMERICA, INC. 482 S. KELLER ROAD ORLANDO, FL 32810 (407) 647-7275 CERTIFICATE OF AUTHORIZATION NO.: 24 WILLIAM A. TERWILLEGER, P.E. P.E. NO.: 43427	STATE OF FLORIDA DEPARTMENT OF TRANSPORTATION			<b>CROSS SECTIONS</b> <b>SR 400 EB</b>	SHEET NO.
DATE	DESCRIPTION	DATE	DESCRIPTION		ROAD NO.	COUNTY	FINANCIAL PROJECT ID		
					SR 429	SEMINOLE	240200-4-52-01		187

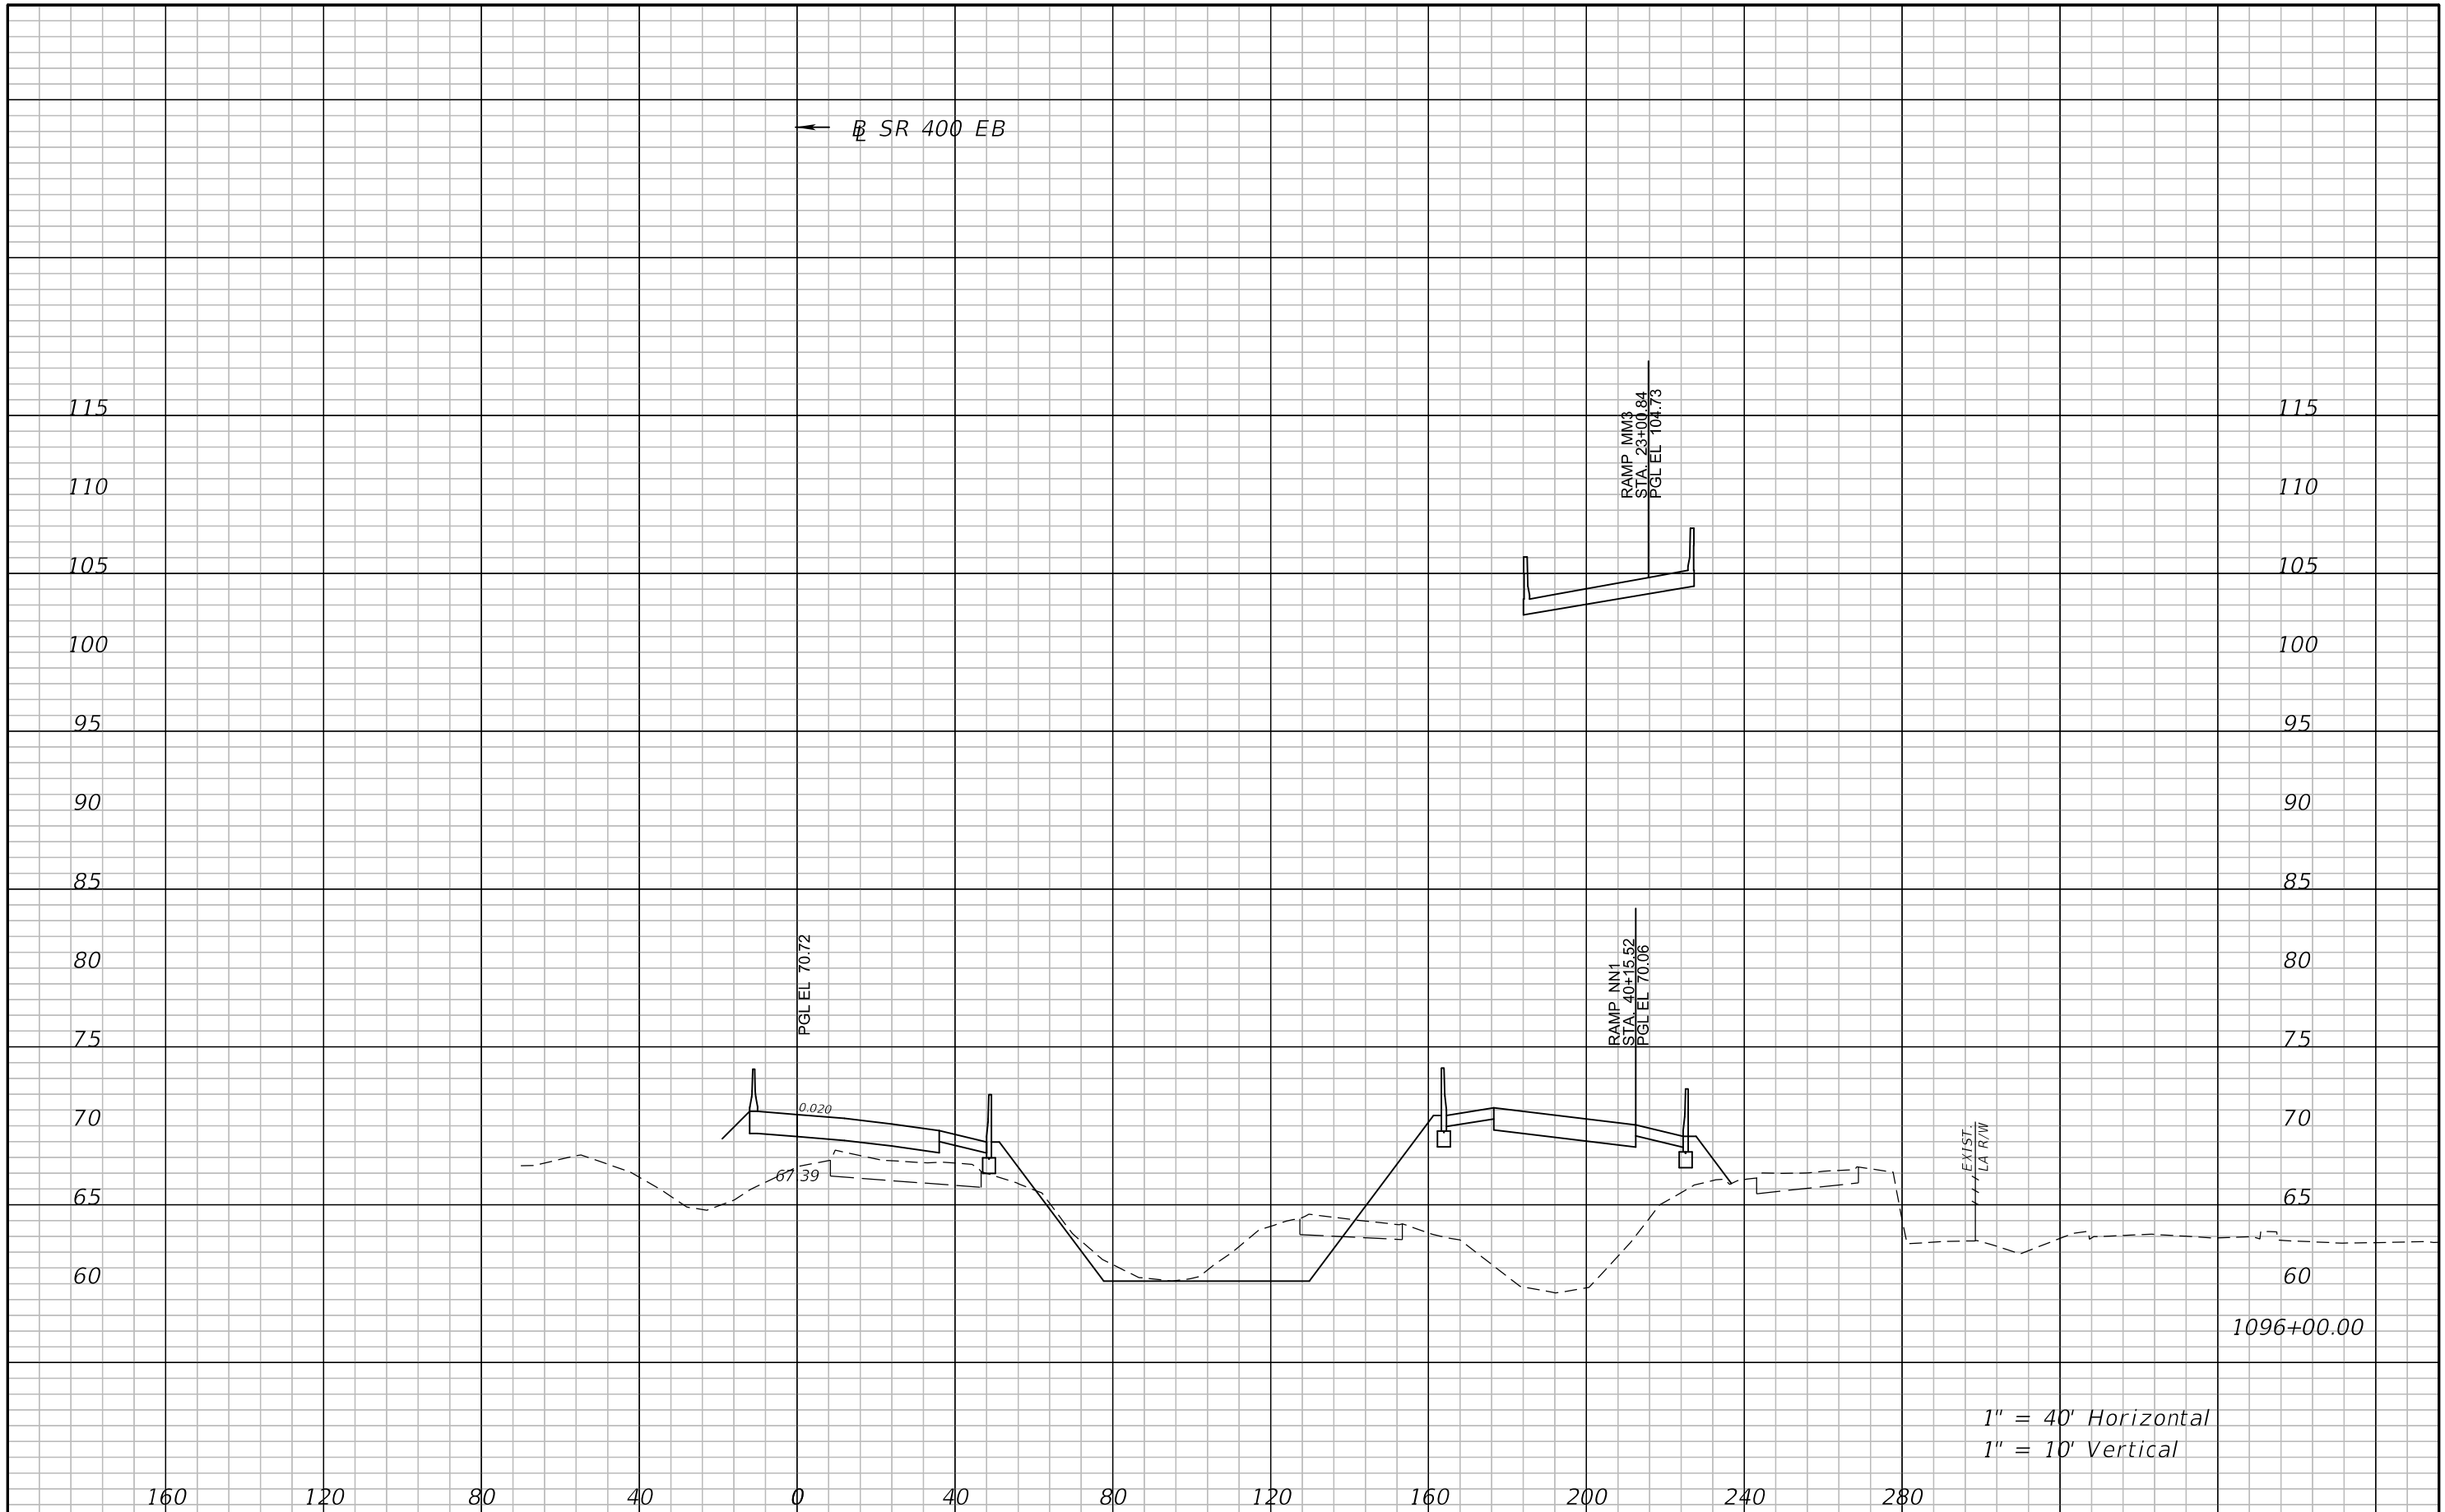


REVISIONS			
DATE	DESCRIPTION	DATE	DESCRIPTION

ATKINS NORTH AMERICA, INC.  
482 S. KELLER ROAD  
ORLANDO, FL 32810  
(407) 647-7275  
CERTIFICATE OF AUTHORIZATION NO.: 24  
WILLIAM A. TERWILLEGER, P.E.  
P.E. NO.: 43427

STATE OF FLORIDA DEPARTMENT OF TRANSPORTATION		
ROAD NO.	COUNTY	FINANCIAL PROJECT ID
SR 429	SEMINOLE	240200-4-52-01

**CROSS SECTIONS**  
**SR 400 EB**

SHEET NO.  
188

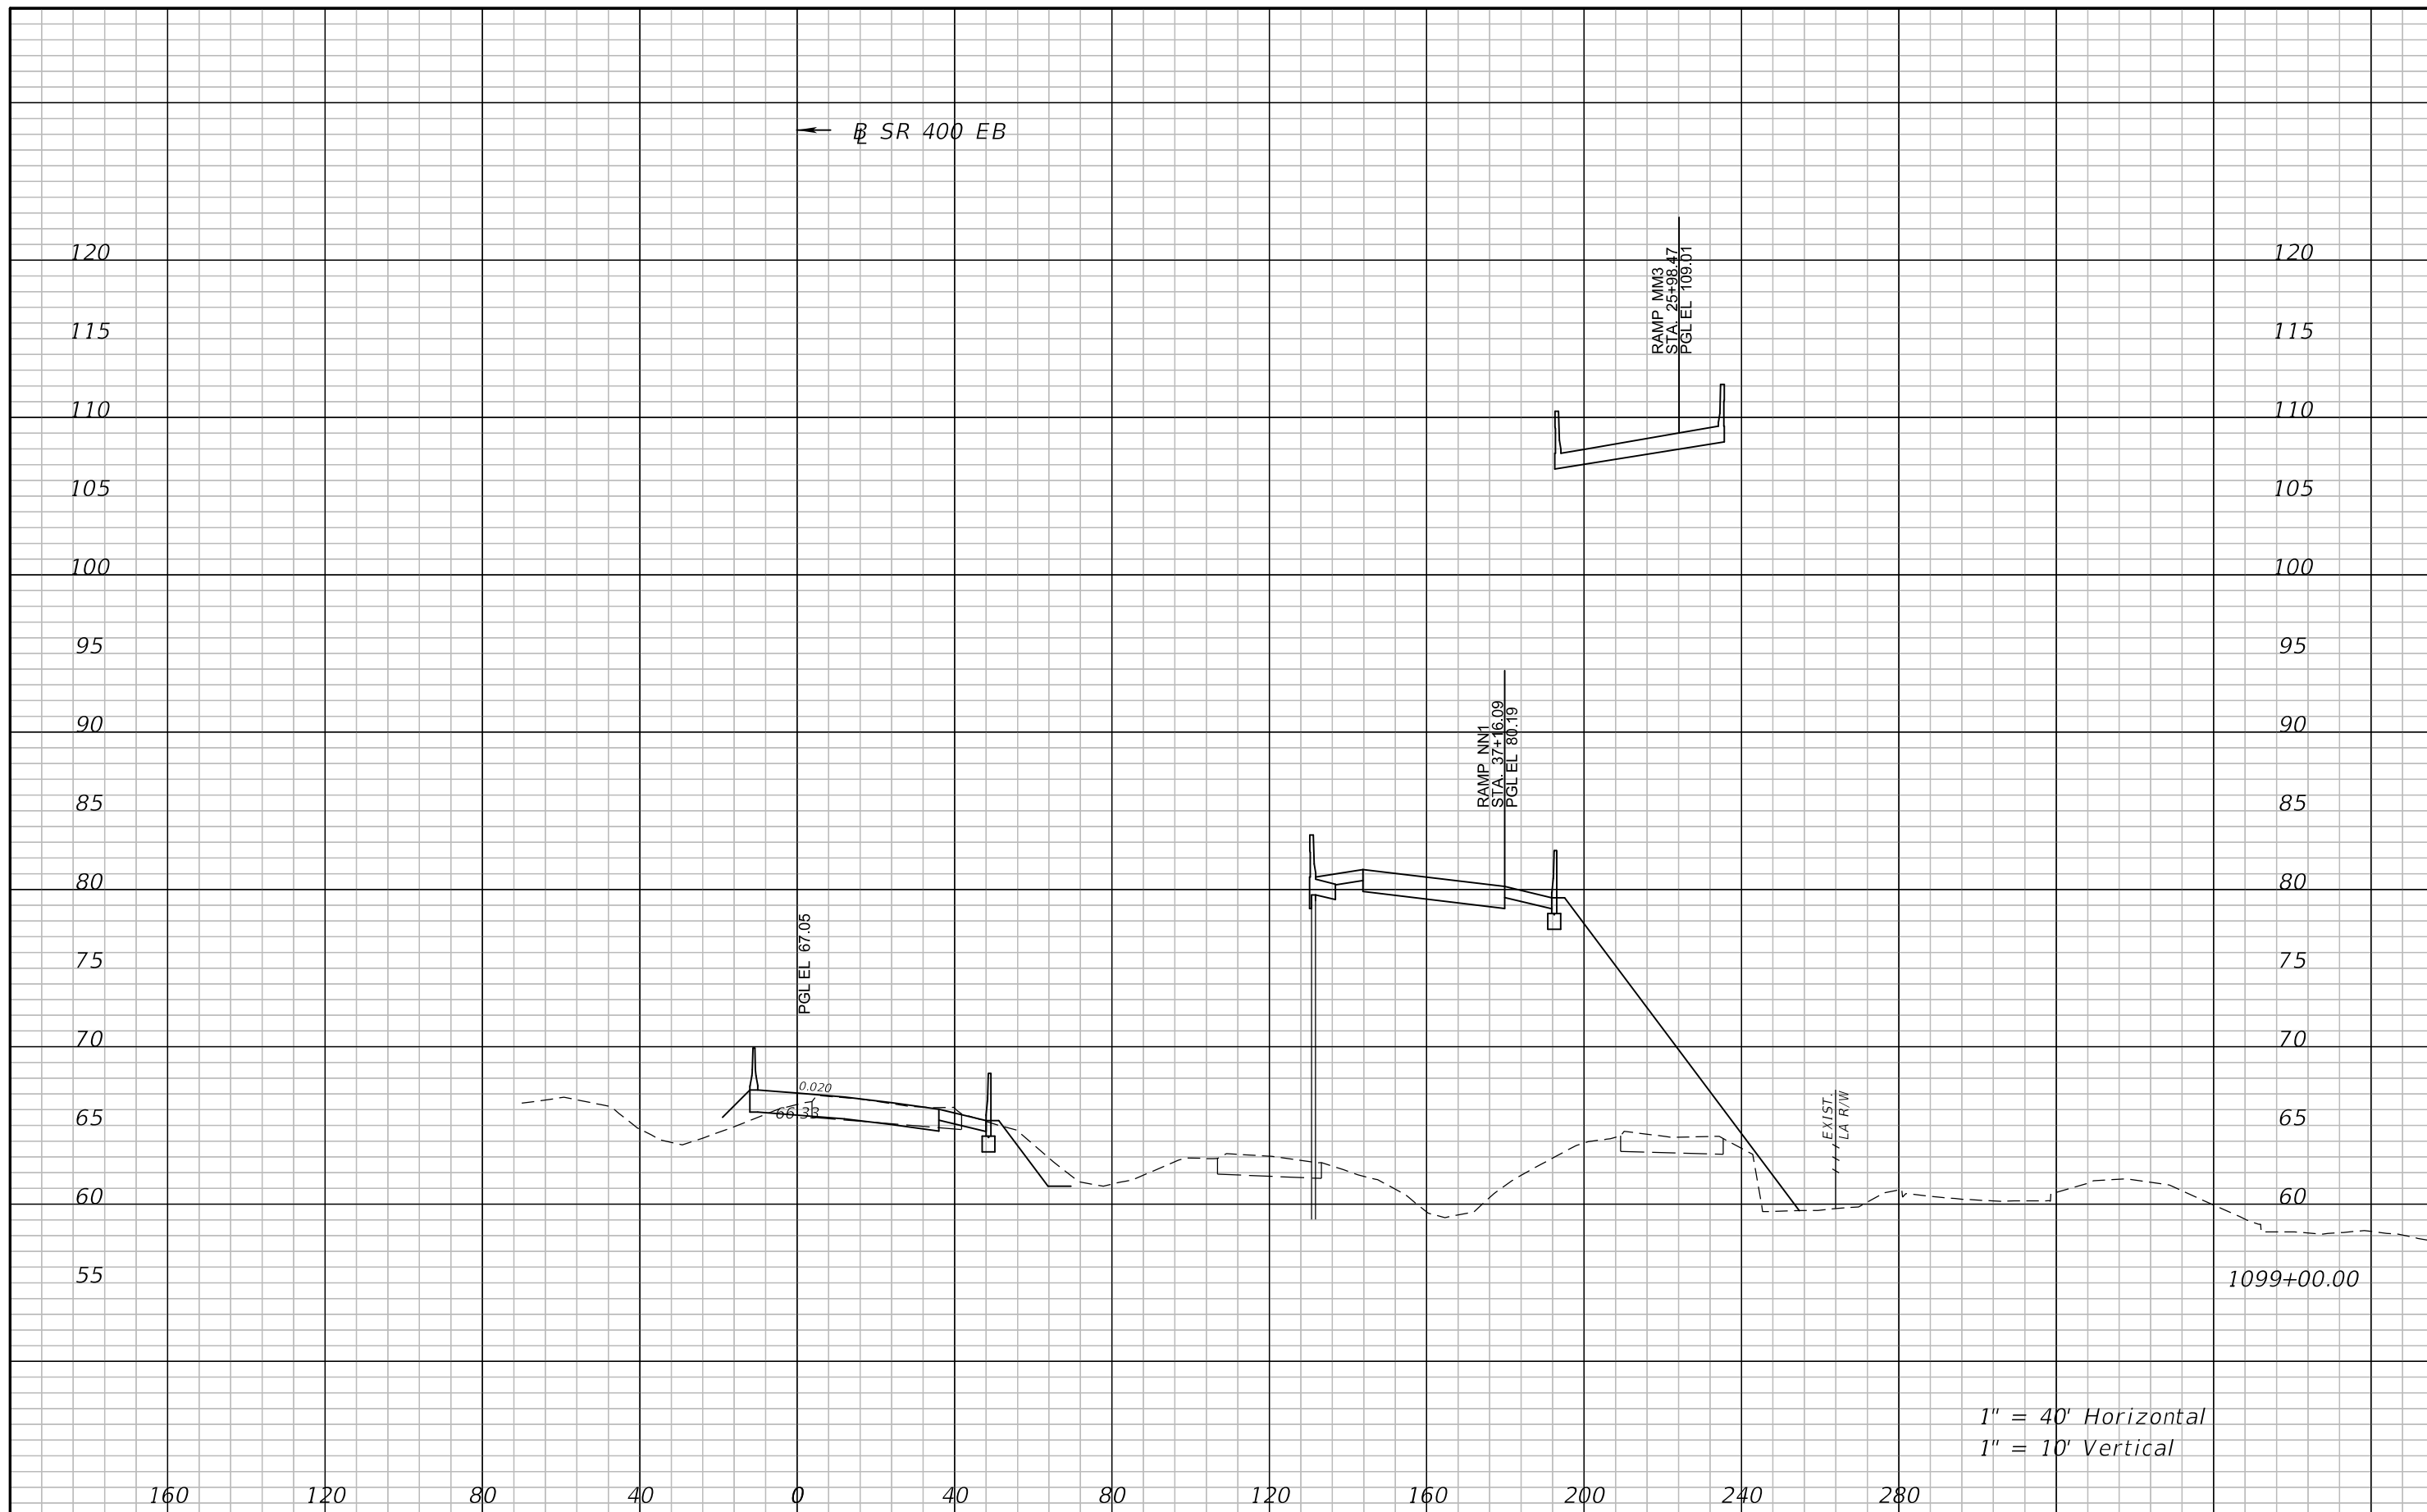

1" = 40' Horizontal  
1" = 10' Vertical

REVISIONS			
DATE	DESCRIPTION	DATE	DESCRIPTION


ATKINS NORTH AMERICA, INC.  
482 S. KELLER ROAD  
ORLANDO, FL 32810  
(407) 647-7275  
CERTIFICATE OF AUTHORIZATION NO.: 24  
WILLIAM A. TERWILLEGER, P.E.  
P.E. NO.: 43427

STATE OF FLORIDA DEPARTMENT OF TRANSPORTATION		
ROAD NO.	COUNTY	FINANCIAL PROJECT ID
SR 429	SEMINOLE	240200-4-52-01

**CROSS SECTIONS**  
**SR 400 EB**


SHEET  
NO.  
189

SR 400 EB →

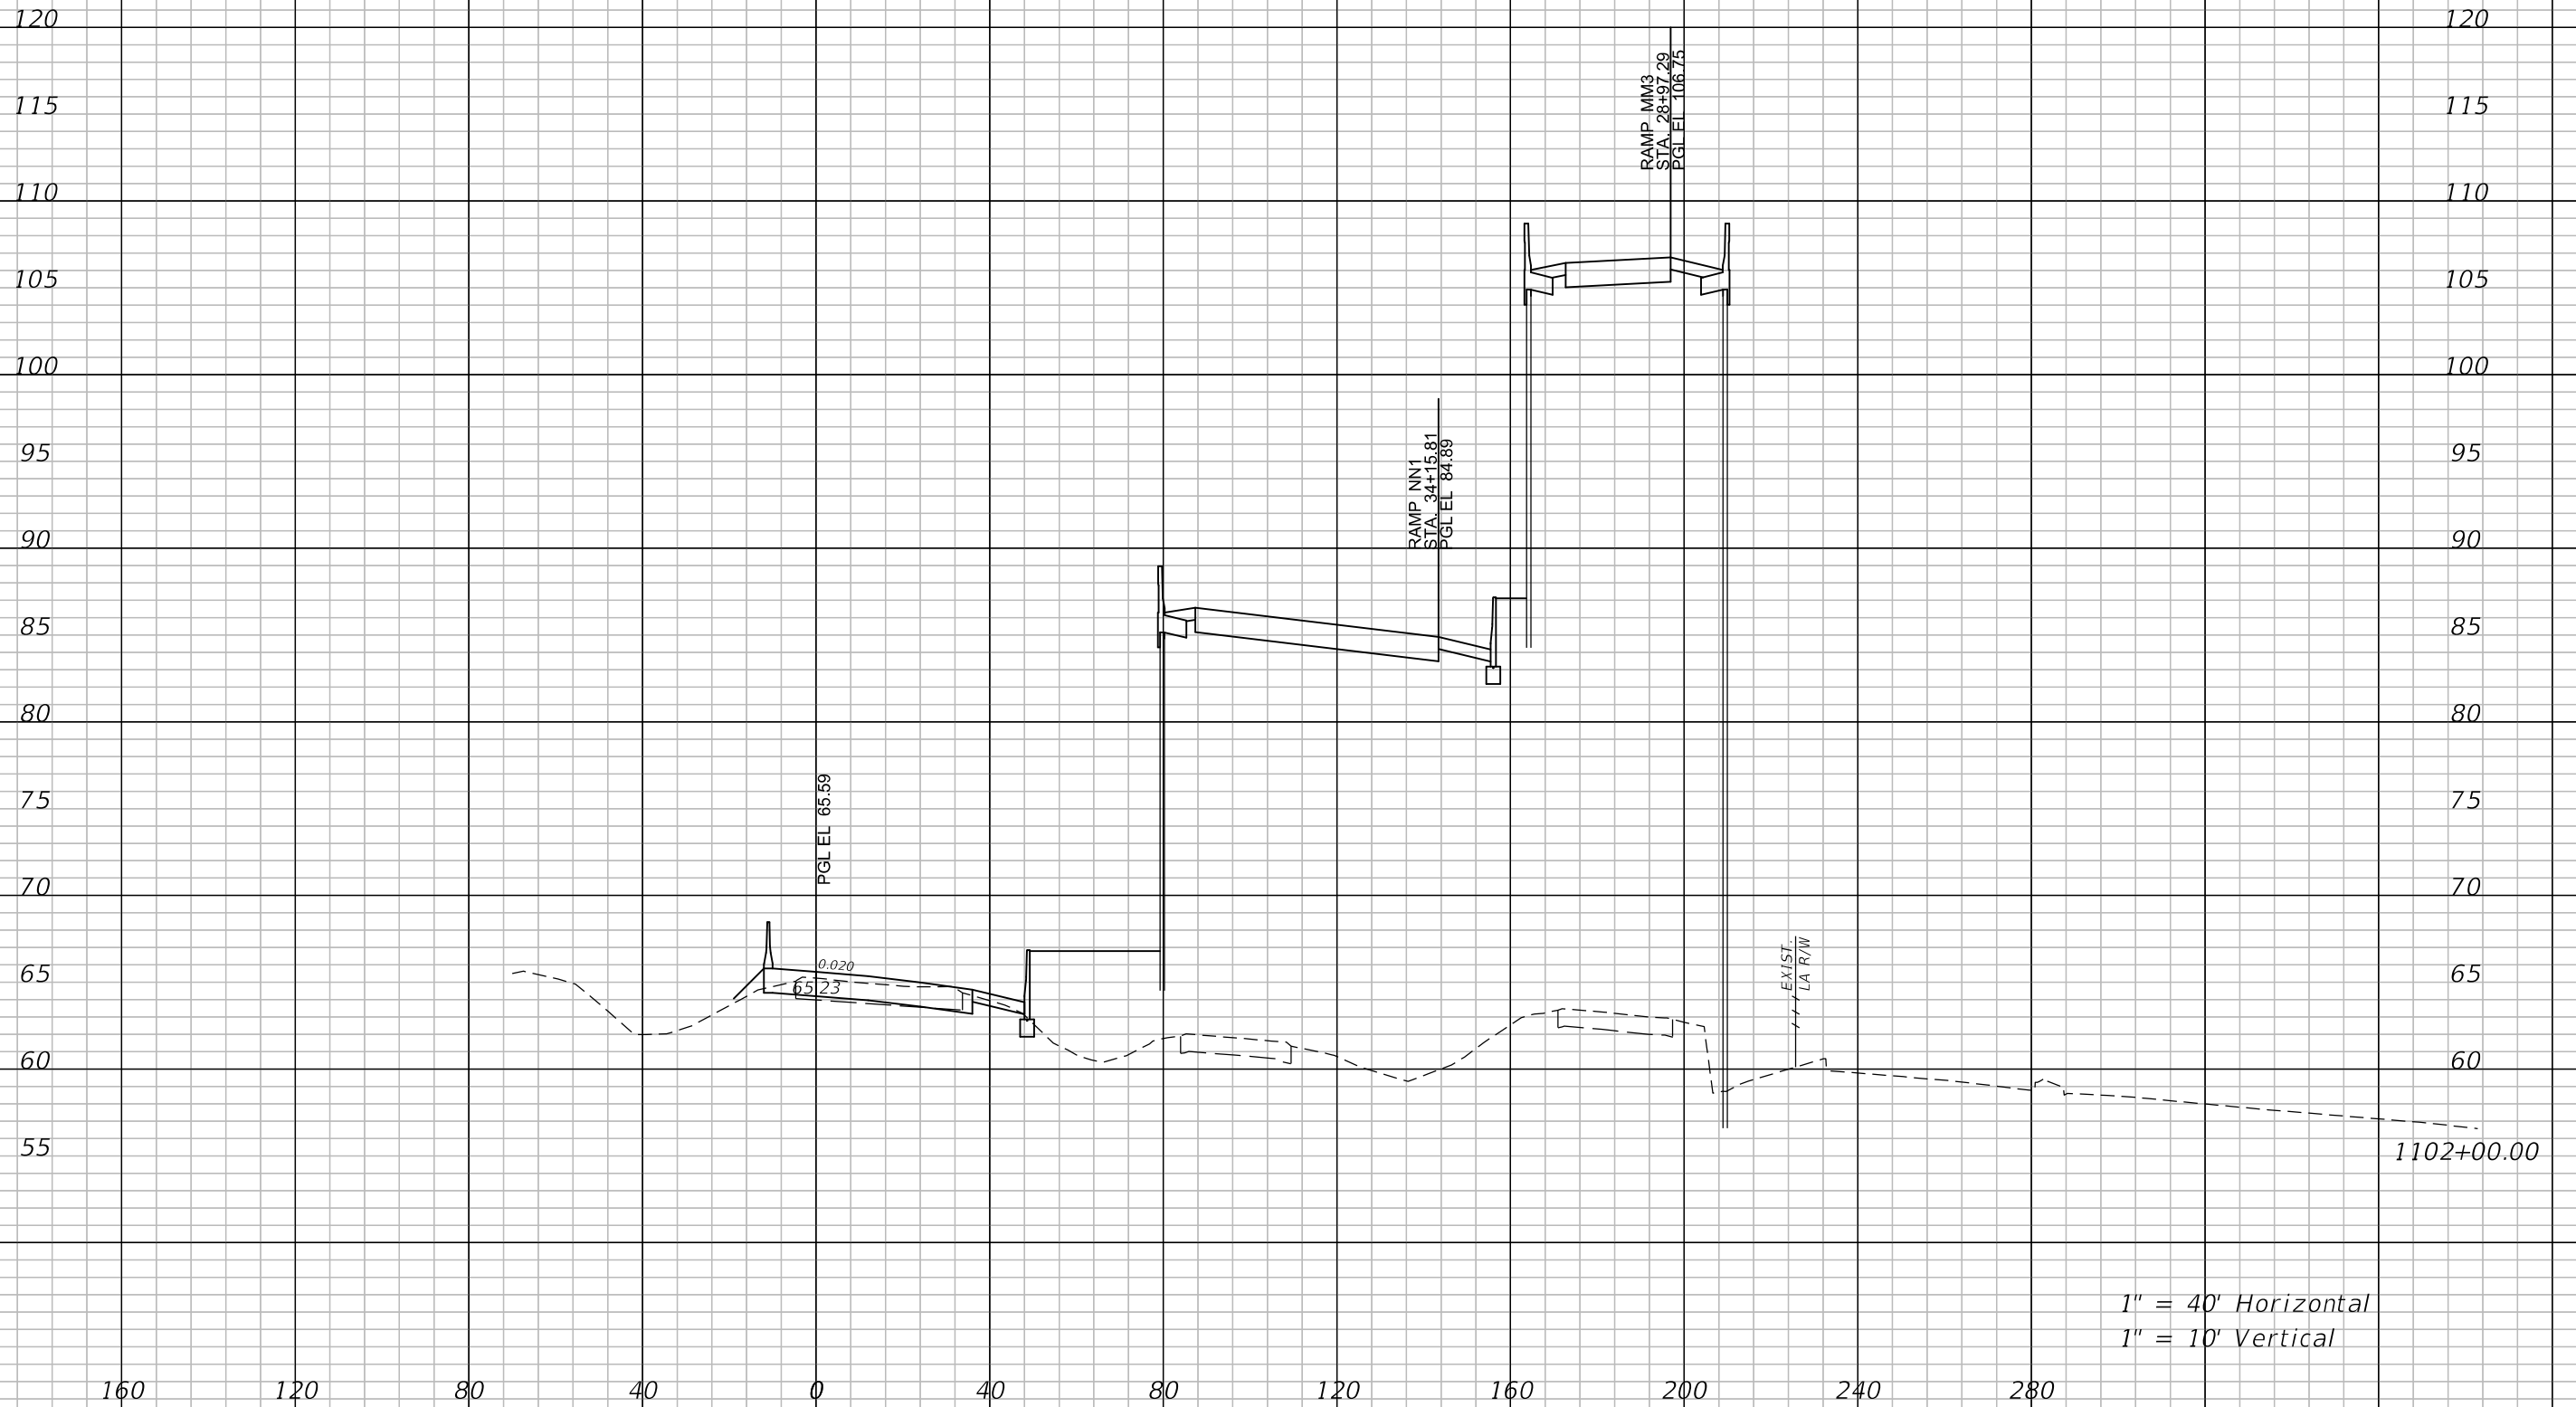


1" = 40' Horizontal  
1" = 10' Vertical

REVISIONS				ATKINS NORTH AMERICA, INC. 482 S. KELLER ROAD ORLANDO, FL 32810 (407) 647-7275 CERTIFICATE OF AUTHORIZATION NO.: 24 WILLIAM A. TERWILLEGGER, P.E. P.E. NO.: 43427	STATE OF FLORIDA DEPARTMENT OF TRANSPORTATION			CROSS SECTIONS SR 400 EB	SHEET NO.
DATE	DESCRIPTION	DATE	DESCRIPTION		ROAD NO.	COUNTY	FINANCIAL PROJECT ID		
					SR 429	SEMINOLE	240200-4-52-01		190

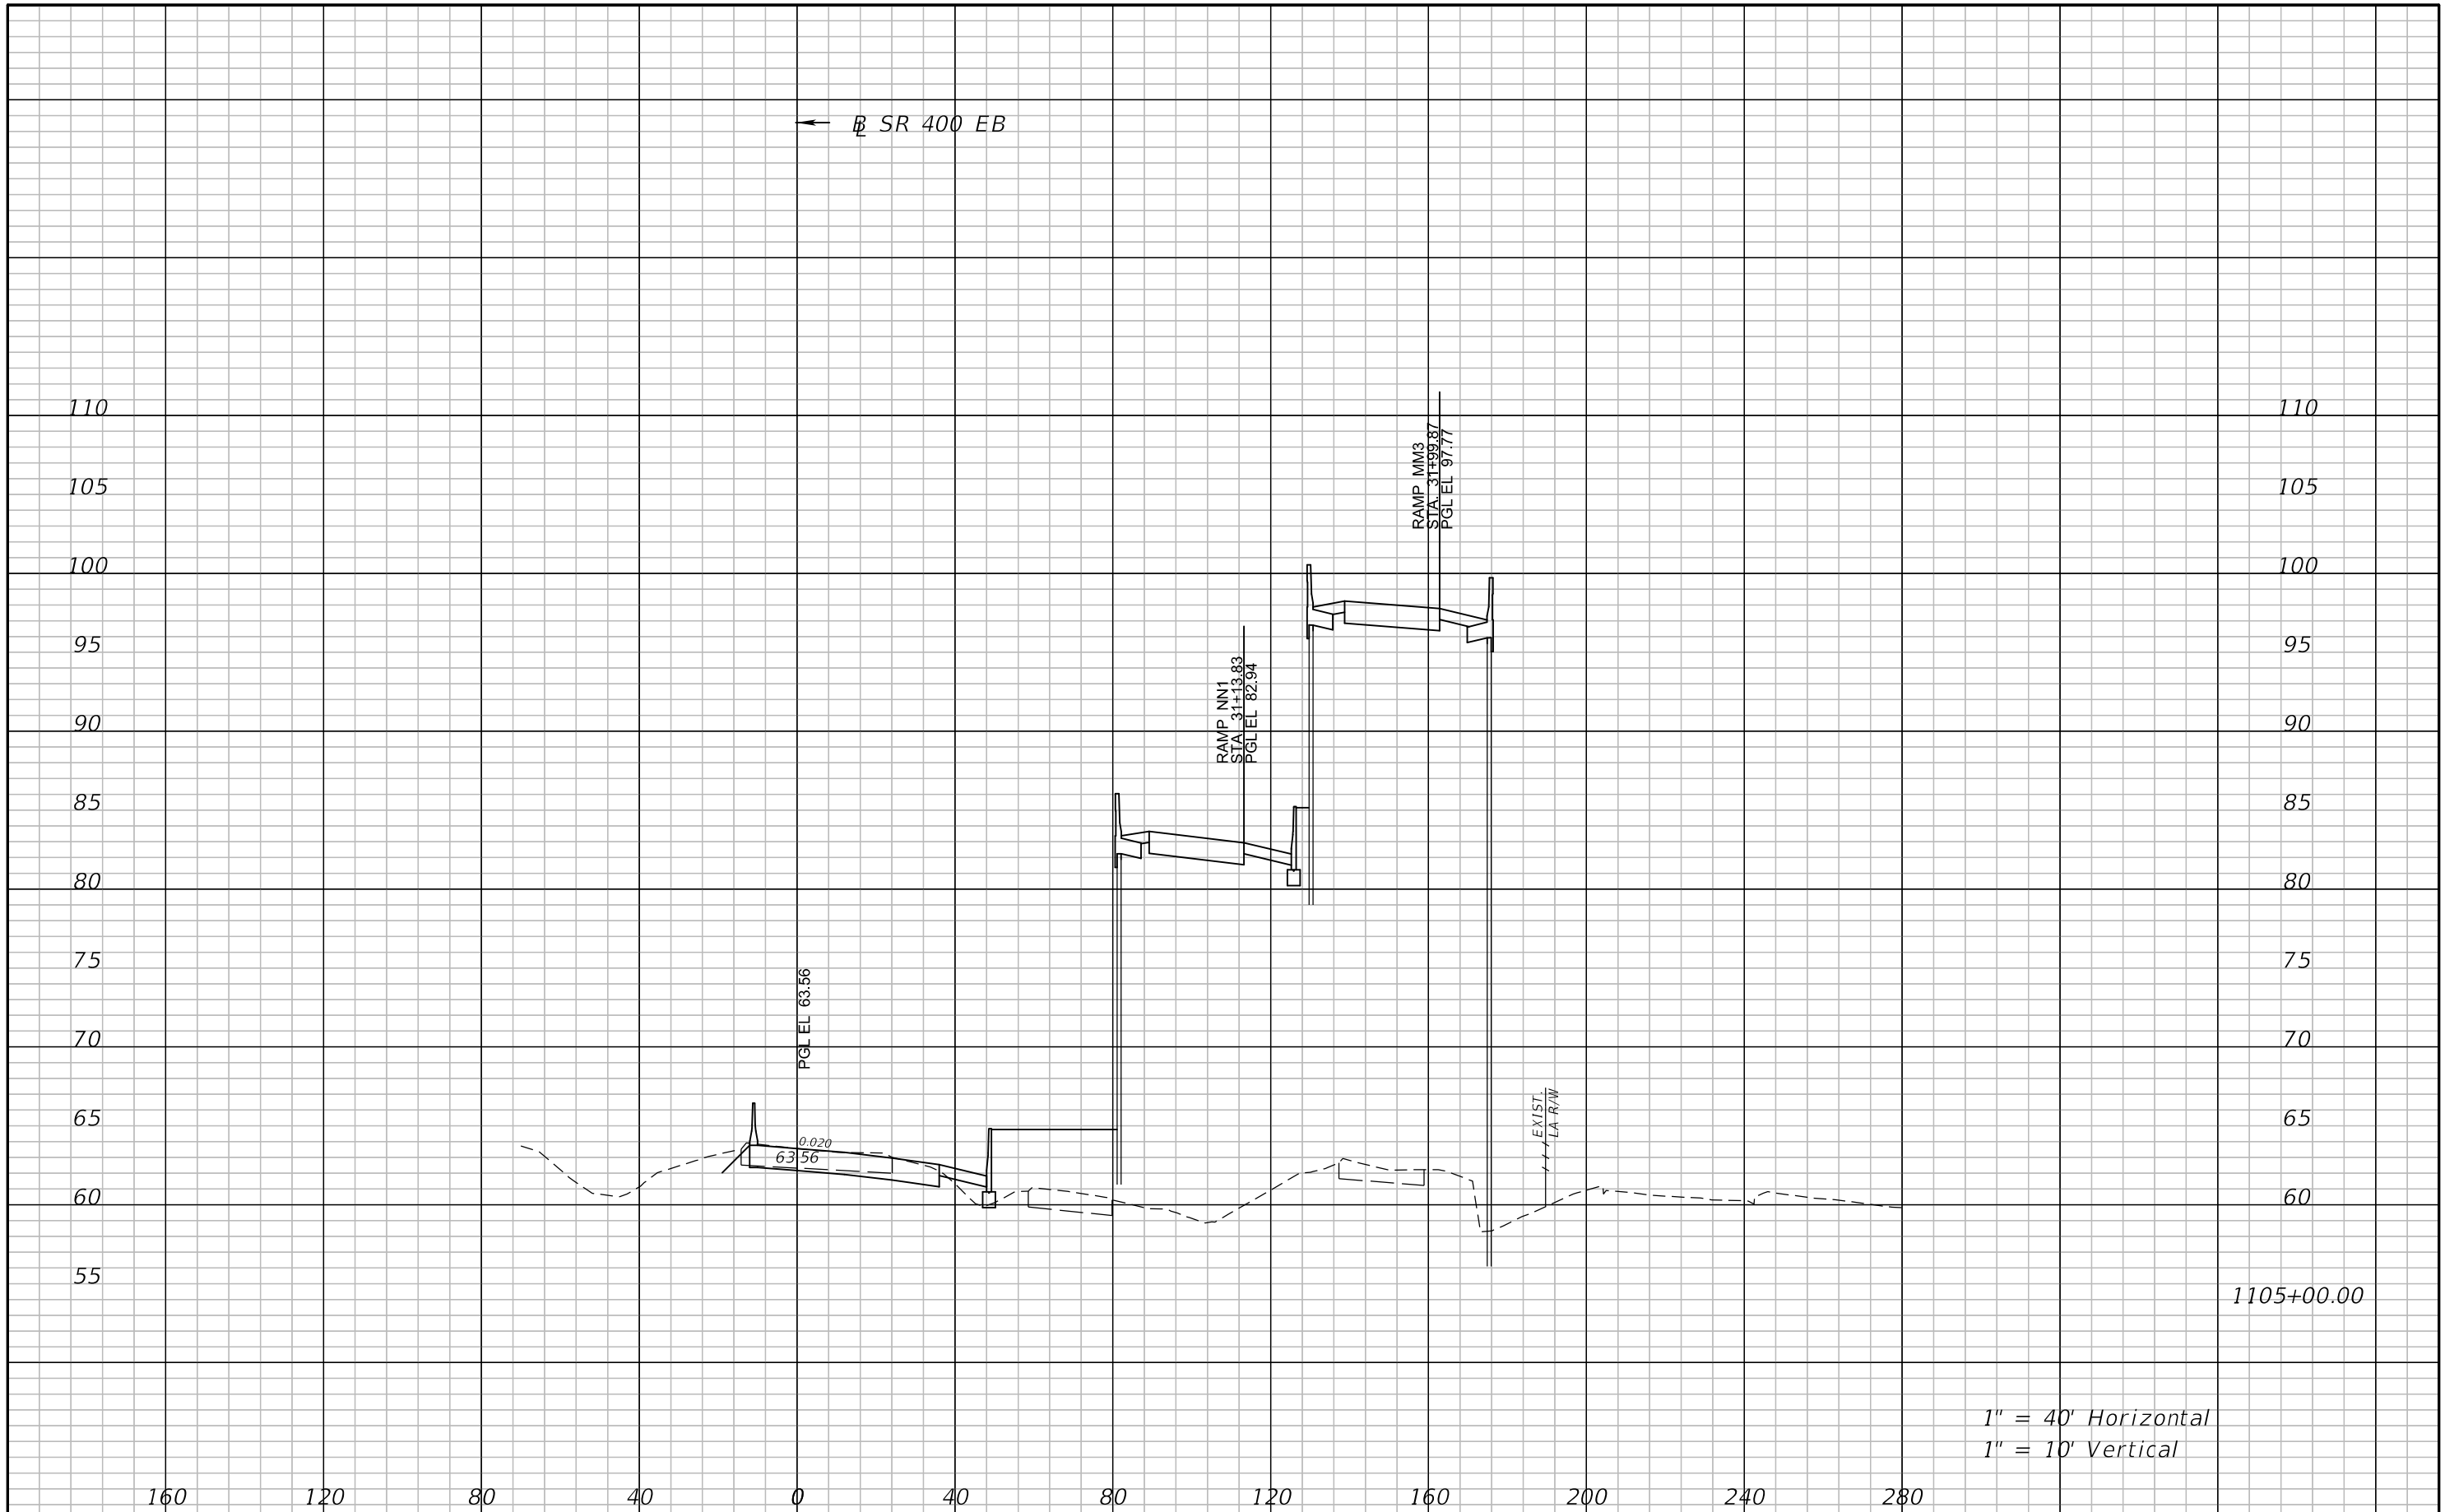


1" = 40' Horizontal  
1" = 10' Vertical

REVISIONS				ATKINS NORTH AMERICA, INC. 482 S. KELLER ROAD ORLANDO, FL 32810 (407) 647-7275 CERTIFICATE OF AUTHORIZATION NO.: 24 WILLIAM A. TERWILLEGER, P.E. P.E. NO.: 43427	STATE OF FLORIDA DEPARTMENT OF TRANSPORTATION			<b>CROSS SECTIONS</b> <b>SR 400 EB</b>	SHEET NO. 191
DATE	DESCRIPTION	DATE	DESCRIPTION		ROAD NO.	COUNTY	FINANCIAL PROJECT ID		
				SR 429	SEMINOLE	240200-4-52-01			

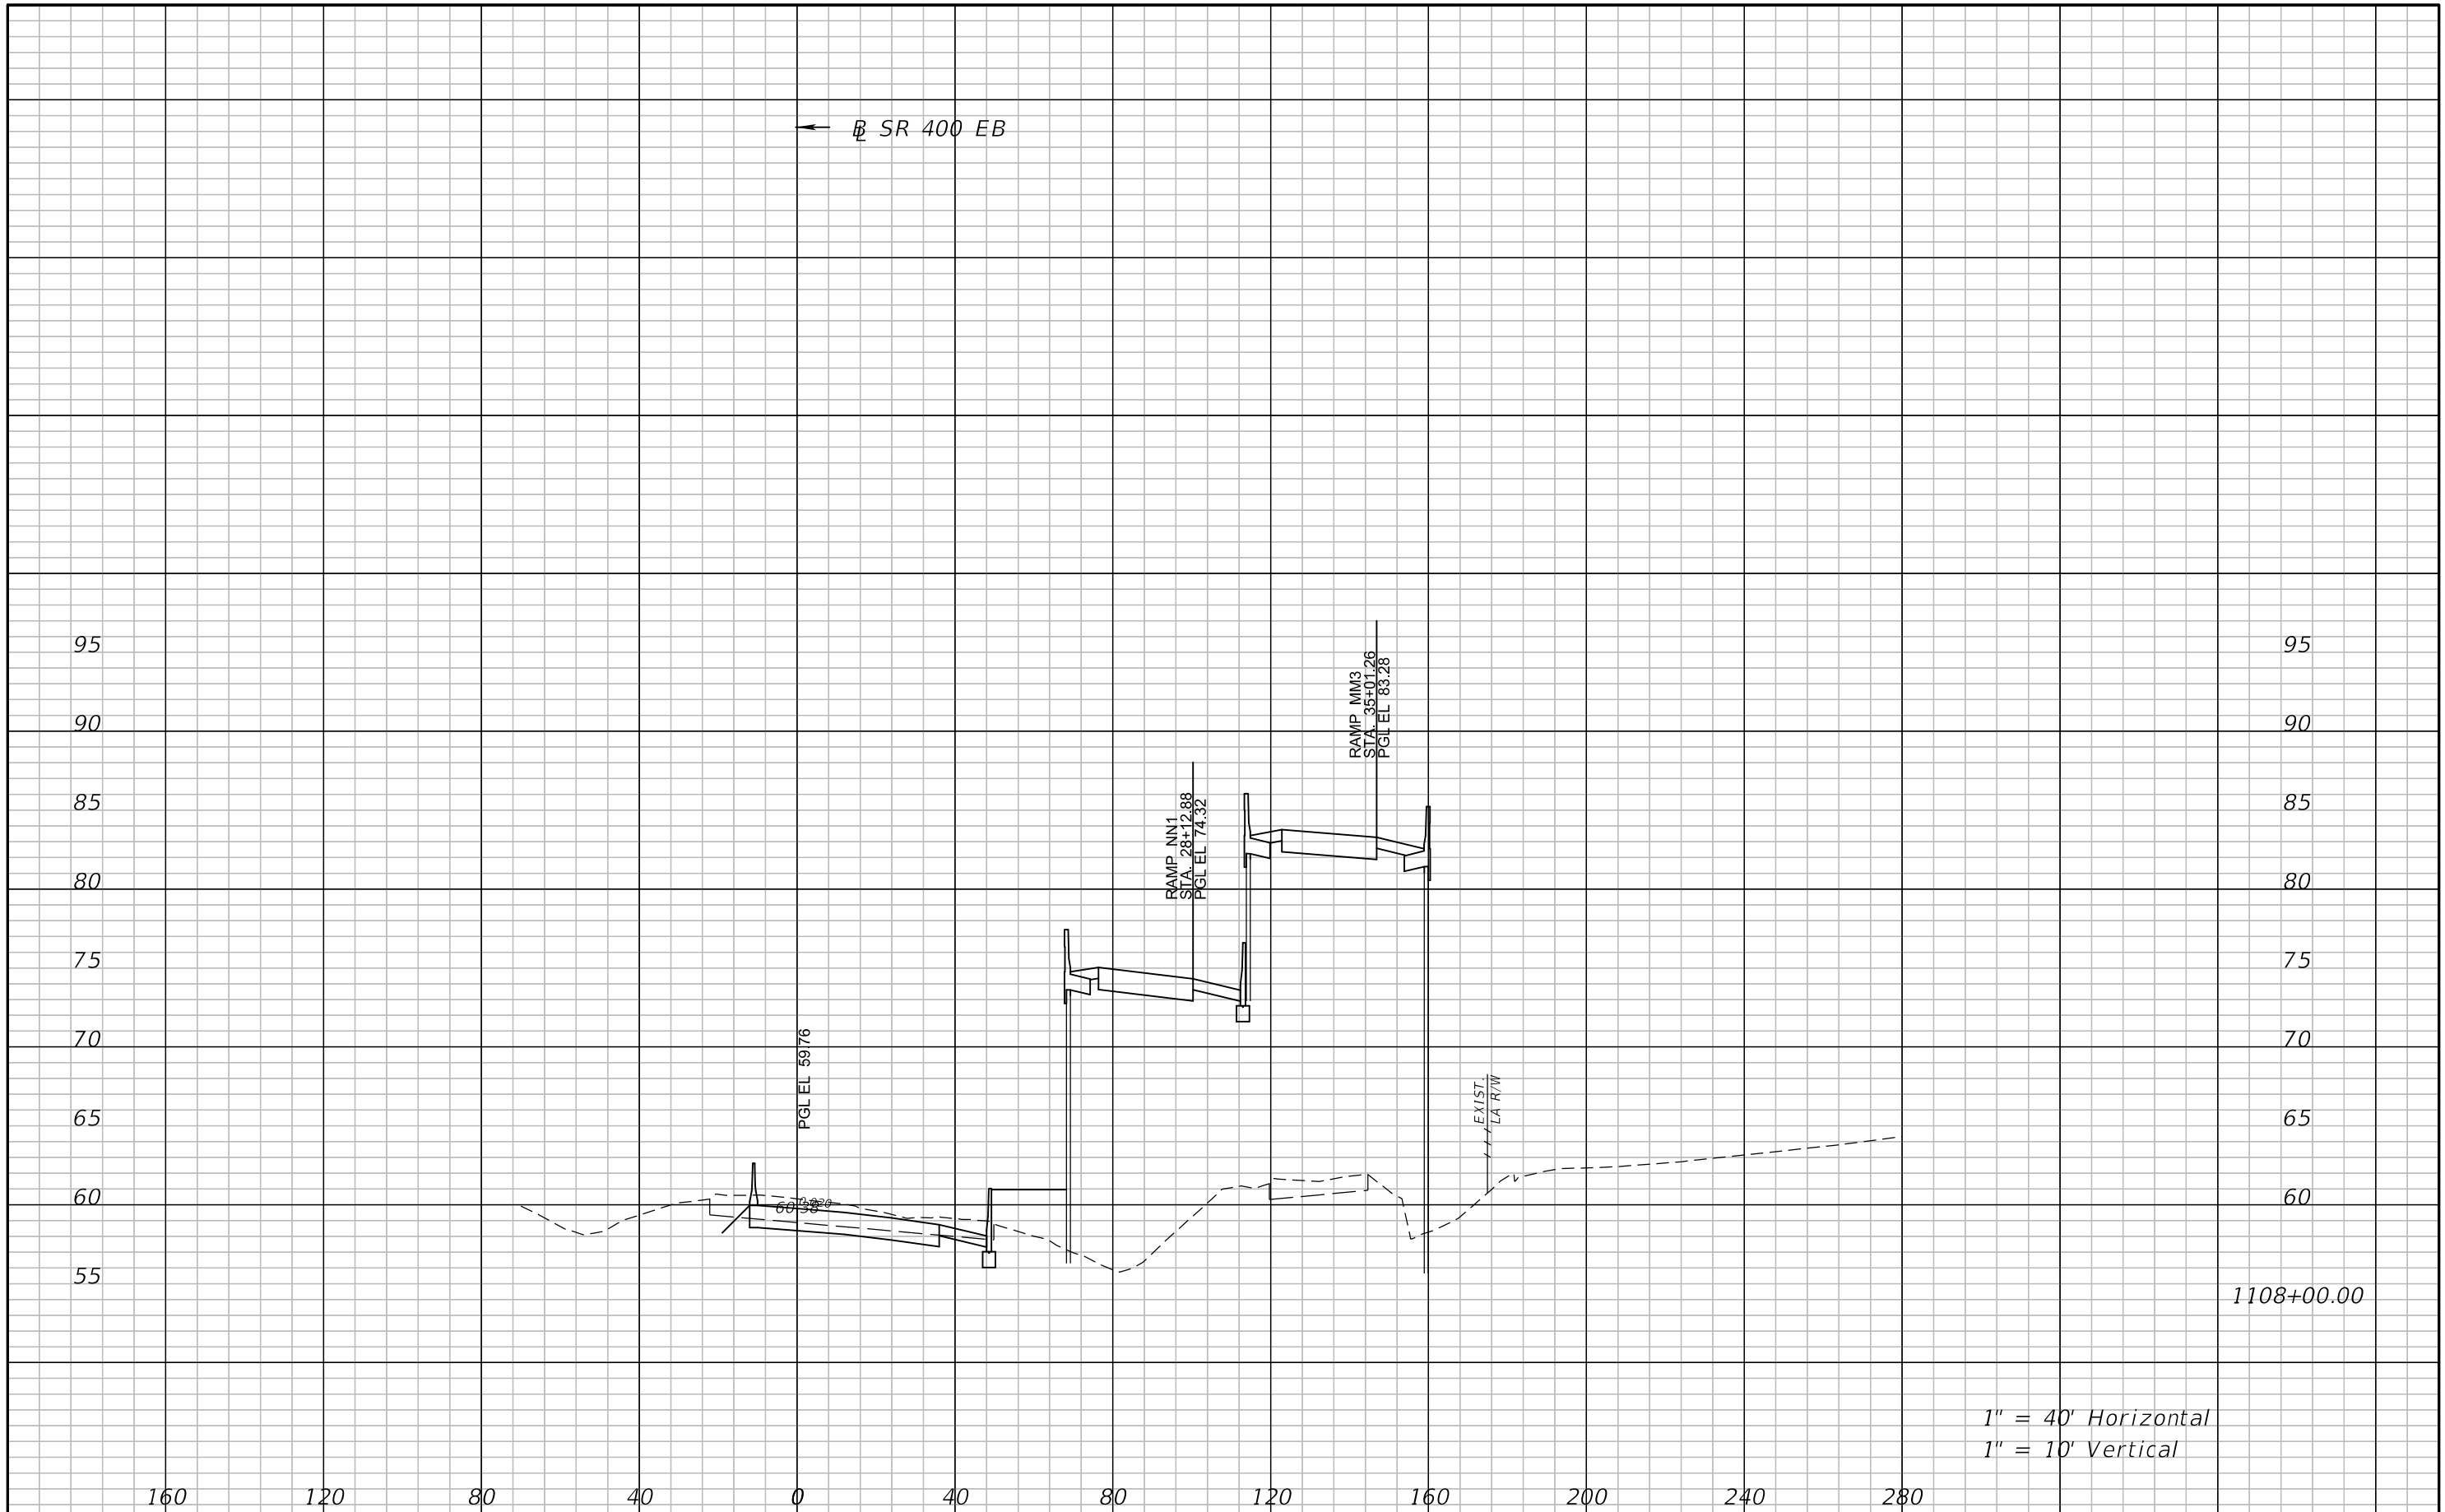

1" = 40' Horizontal  
1" = 10' Vertical

REVISIONS				ATKINS NORTH AMERICA, INC. 482 S. KELLER ROAD ORLANDO, FL 32810 (407) 647-7275 CERTIFICATE OF AUTHORIZATION NO.: 24 WILLIAM A. TERWILLEGER, P.E. P.E. NO.: 43427	STATE OF FLORIDA DEPARTMENT OF TRANSPORTATION			<b>CROSS SECTIONS</b> <b>SR 400 EB</b>	SHEET NO. 192
DATE	DESCRIPTION	DATE	DESCRIPTION		ROAD NO.	COUNTY	FINANCIAL PROJECT ID		
				SR 429	SEMINOLE	240200-4-52-01			

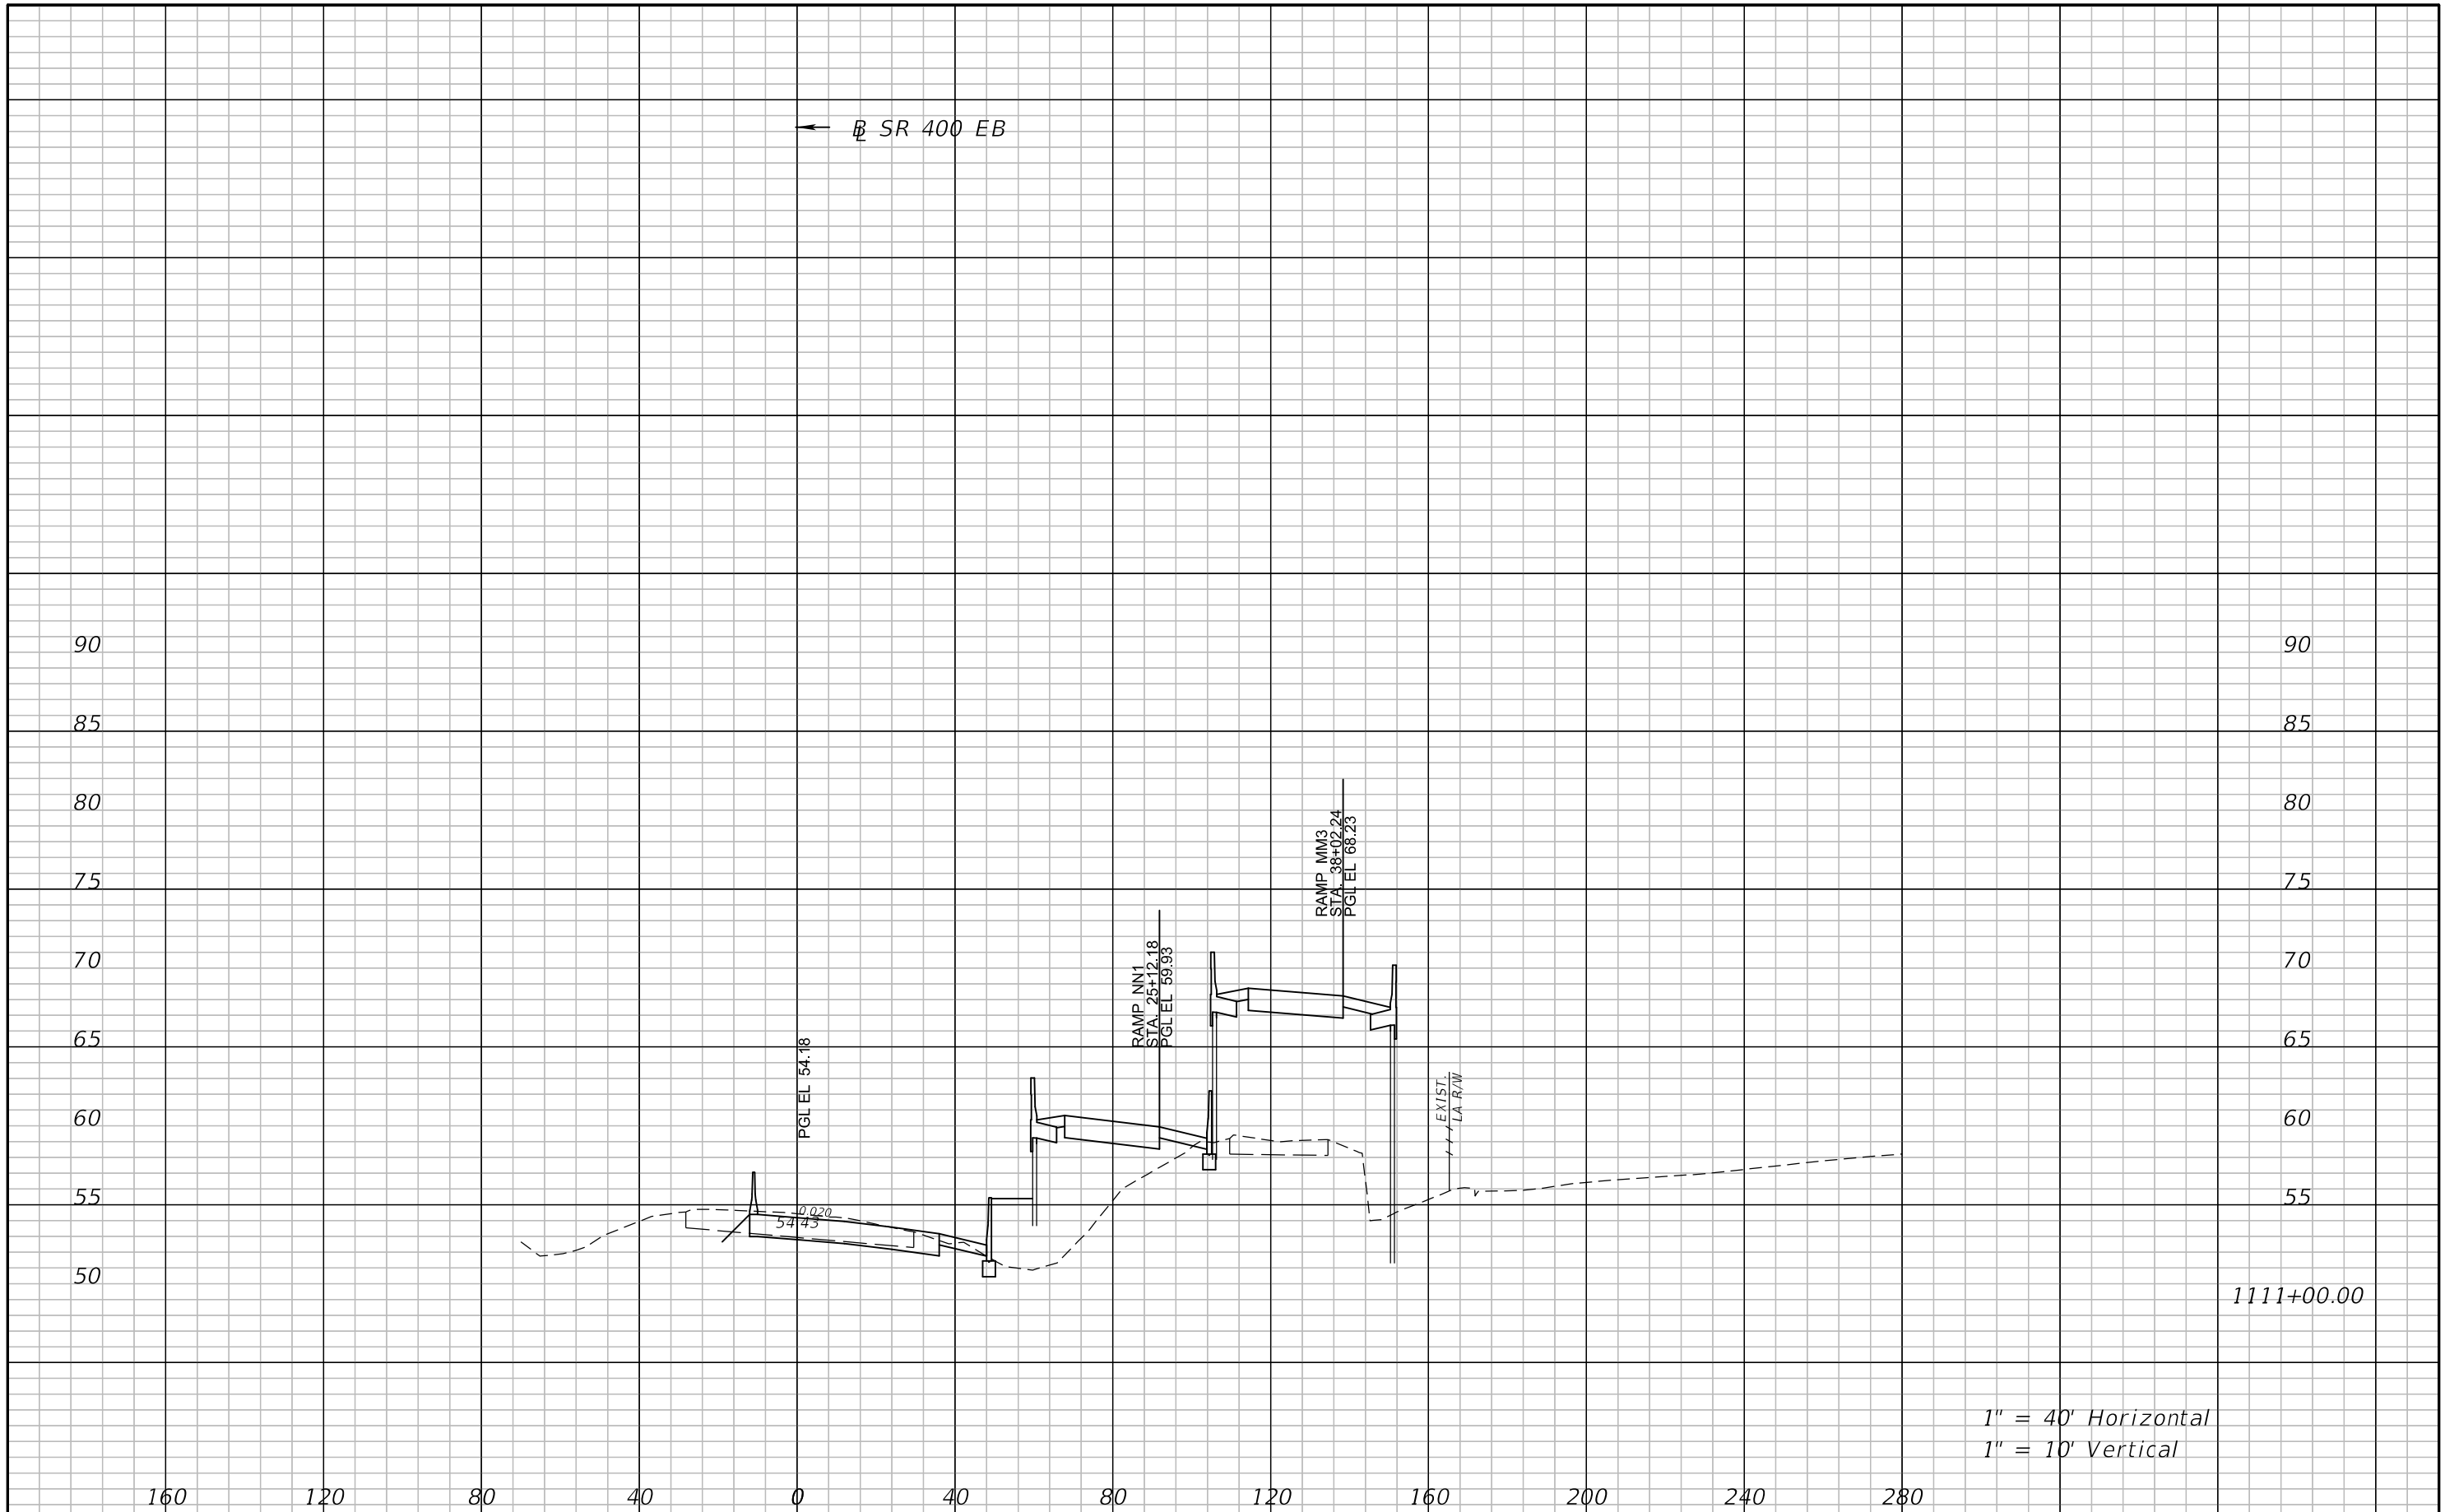


1" = 40' Horizontal  
1" = 10' Vertical

REVISIONS				ATKINS NORTH AMERICA, INC. 482 S. KELLER ROAD ORLANDO, FL 32810 (407) 647-7275 CERTIFICATE OF AUTHORIZATION NO.: 24 WILLIAM A. TERWILLEGER, P.E. P.E. NO.: 43427	STATE OF FLORIDA DEPARTMENT OF TRANSPORTATION			<b>CROSS SECTIONS</b> <b>SR 400 EB</b>	SHEET NO. 193
DATE	DESCRIPTION	DATE	DESCRIPTION		ROAD NO.	COUNTY	FINANCIAL PROJECT ID		
					SR 429	SEMINOLE	240200-4-52-01		



← SR 400 EB

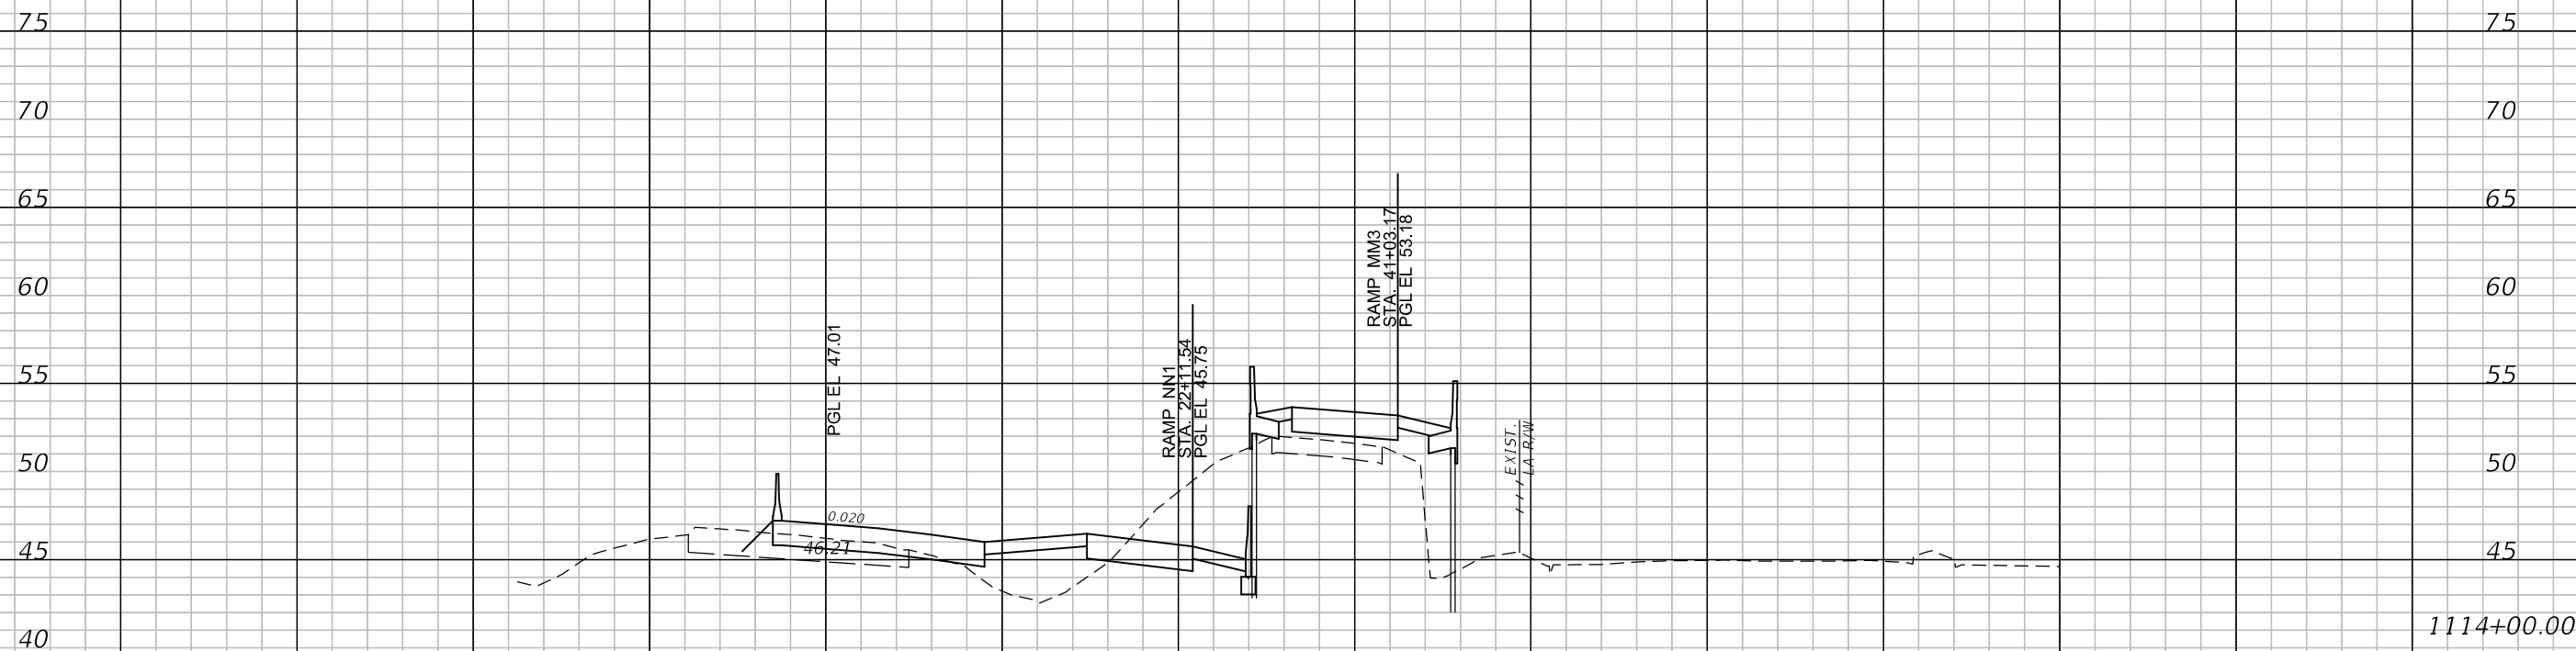

1" = 40' Horizontal  
1" = 10' Vertical

160 120 80 40 0 40 80 120 160 200 240 280

REVISIONS			
DATE	DESCRIPTION	DATE	DESCRIPTION


ATKINS NORTH AMERICA, INC.  
482 S. KELLER ROAD  
ORLANDO, FL 32810  
(407) 647-7275  
CERTIFICATE OF AUTHORIZATION NO.: 24  
WILLIAM A. TERWILLEGER, P.E.  
P.E. NO.: 43427

STATE OF FLORIDA DEPARTMENT OF TRANSPORTATION		
ROAD NO.	COUNTY	FINANCIAL PROJECT ID
SR 429	SEMINOLE	240200-4-52-01

**CROSS SECTIONS**  
**SR 400 EB**

SHEET  
NO.  
194

← SR 400 EB

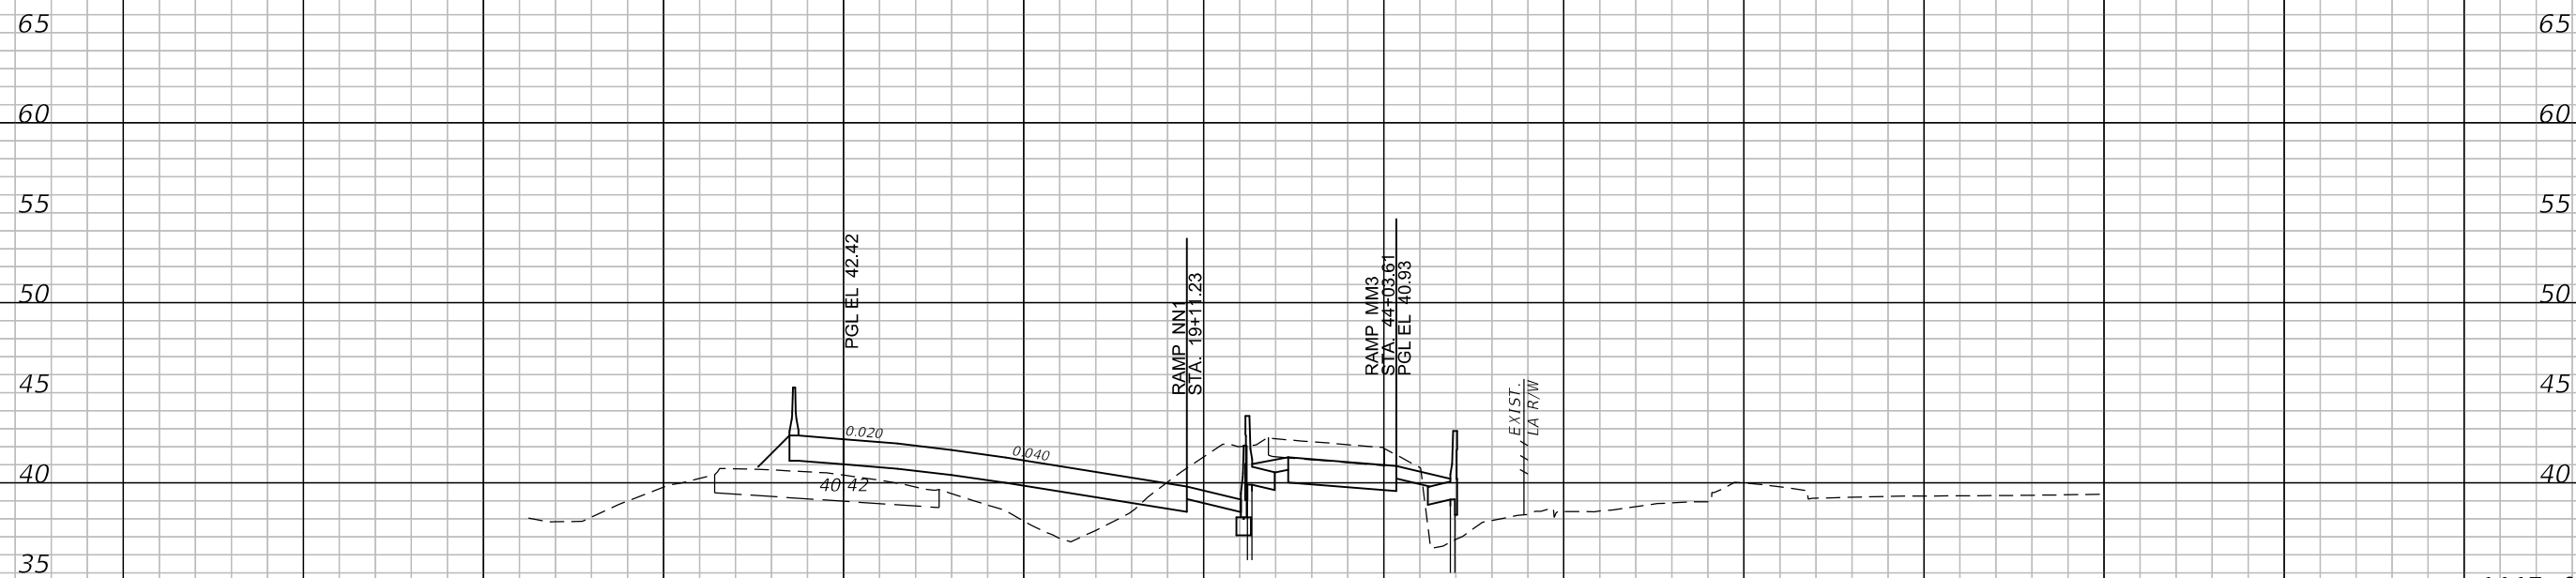


1117+00.00

1" = 40' Horizontal  
1" = 10' Vertical

160 120 80 40 0 40 80 120 160 200 240 280

REVISIONS				ATKINS NORTH AMERICA, INC. 482 S. KELLER ROAD ORLANDO, FL 32810 (407) 647-7275 CERTIFICATE OF AUTHORIZATION NO.: 24 WILLIAM A. TERWILLEGER, P.E. P.E. NO.: 43427	STATE OF FLORIDA DEPARTMENT OF TRANSPORTATION			CROSS SECTIONS SR 400 EB	SHEET NO.
DATE	DESCRIPTION	DATE	DESCRIPTION		ROAD NO.	COUNTY	FINANCIAL PROJECT ID		
					SR 429	SEMINOLE	240200-4-52-01		195


← SR 400 EB

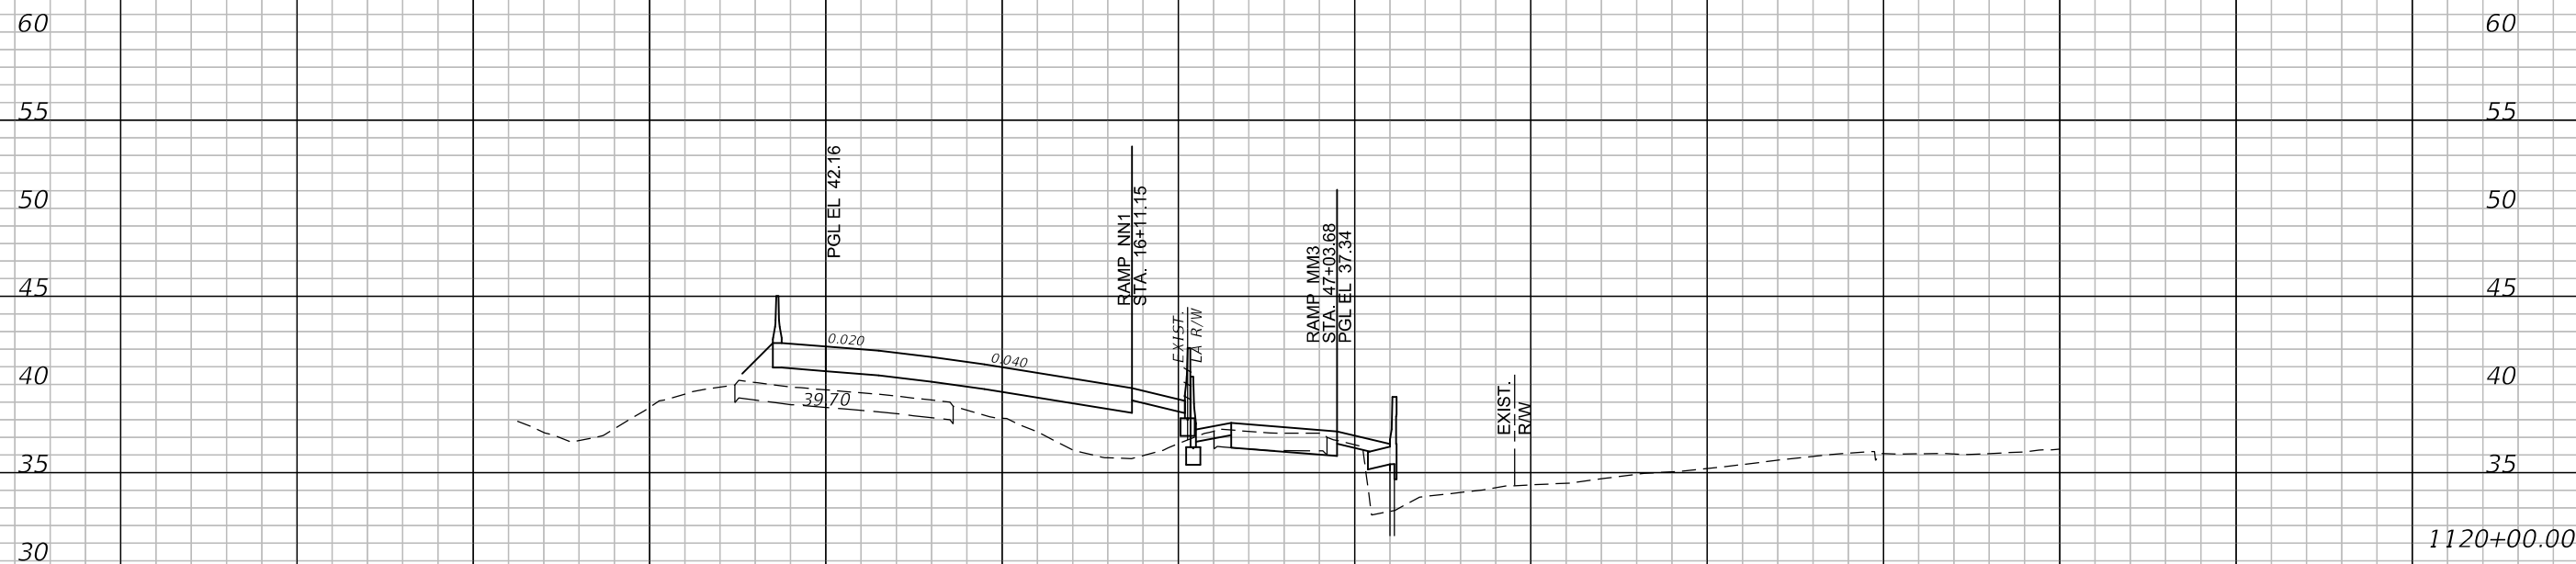

1" = 40' Horizontal  
1" = 10' Vertical

160 120 80 40 0 40 80 120 160 200 240 280

REVISIONS				ATKINS NORTH AMERICA, INC. 482 S. KELLER ROAD ORLANDO, FL 32810 (407) 647-7275 CERTIFICATE OF AUTHORIZATION NO.: 24 WILLIAM A. TERWILLEGER, P.E. P.E. NO.: 43427	STATE OF FLORIDA DEPARTMENT OF TRANSPORTATION			CROSS SECTIONS SR 400 EB	SHEET NO. 196
DATE	DESCRIPTION	DATE	DESCRIPTION		ROAD NO.	COUNTY	FINANCIAL PROJECT ID		
					SR 429	SEMINOLE	240200-4-52-01		

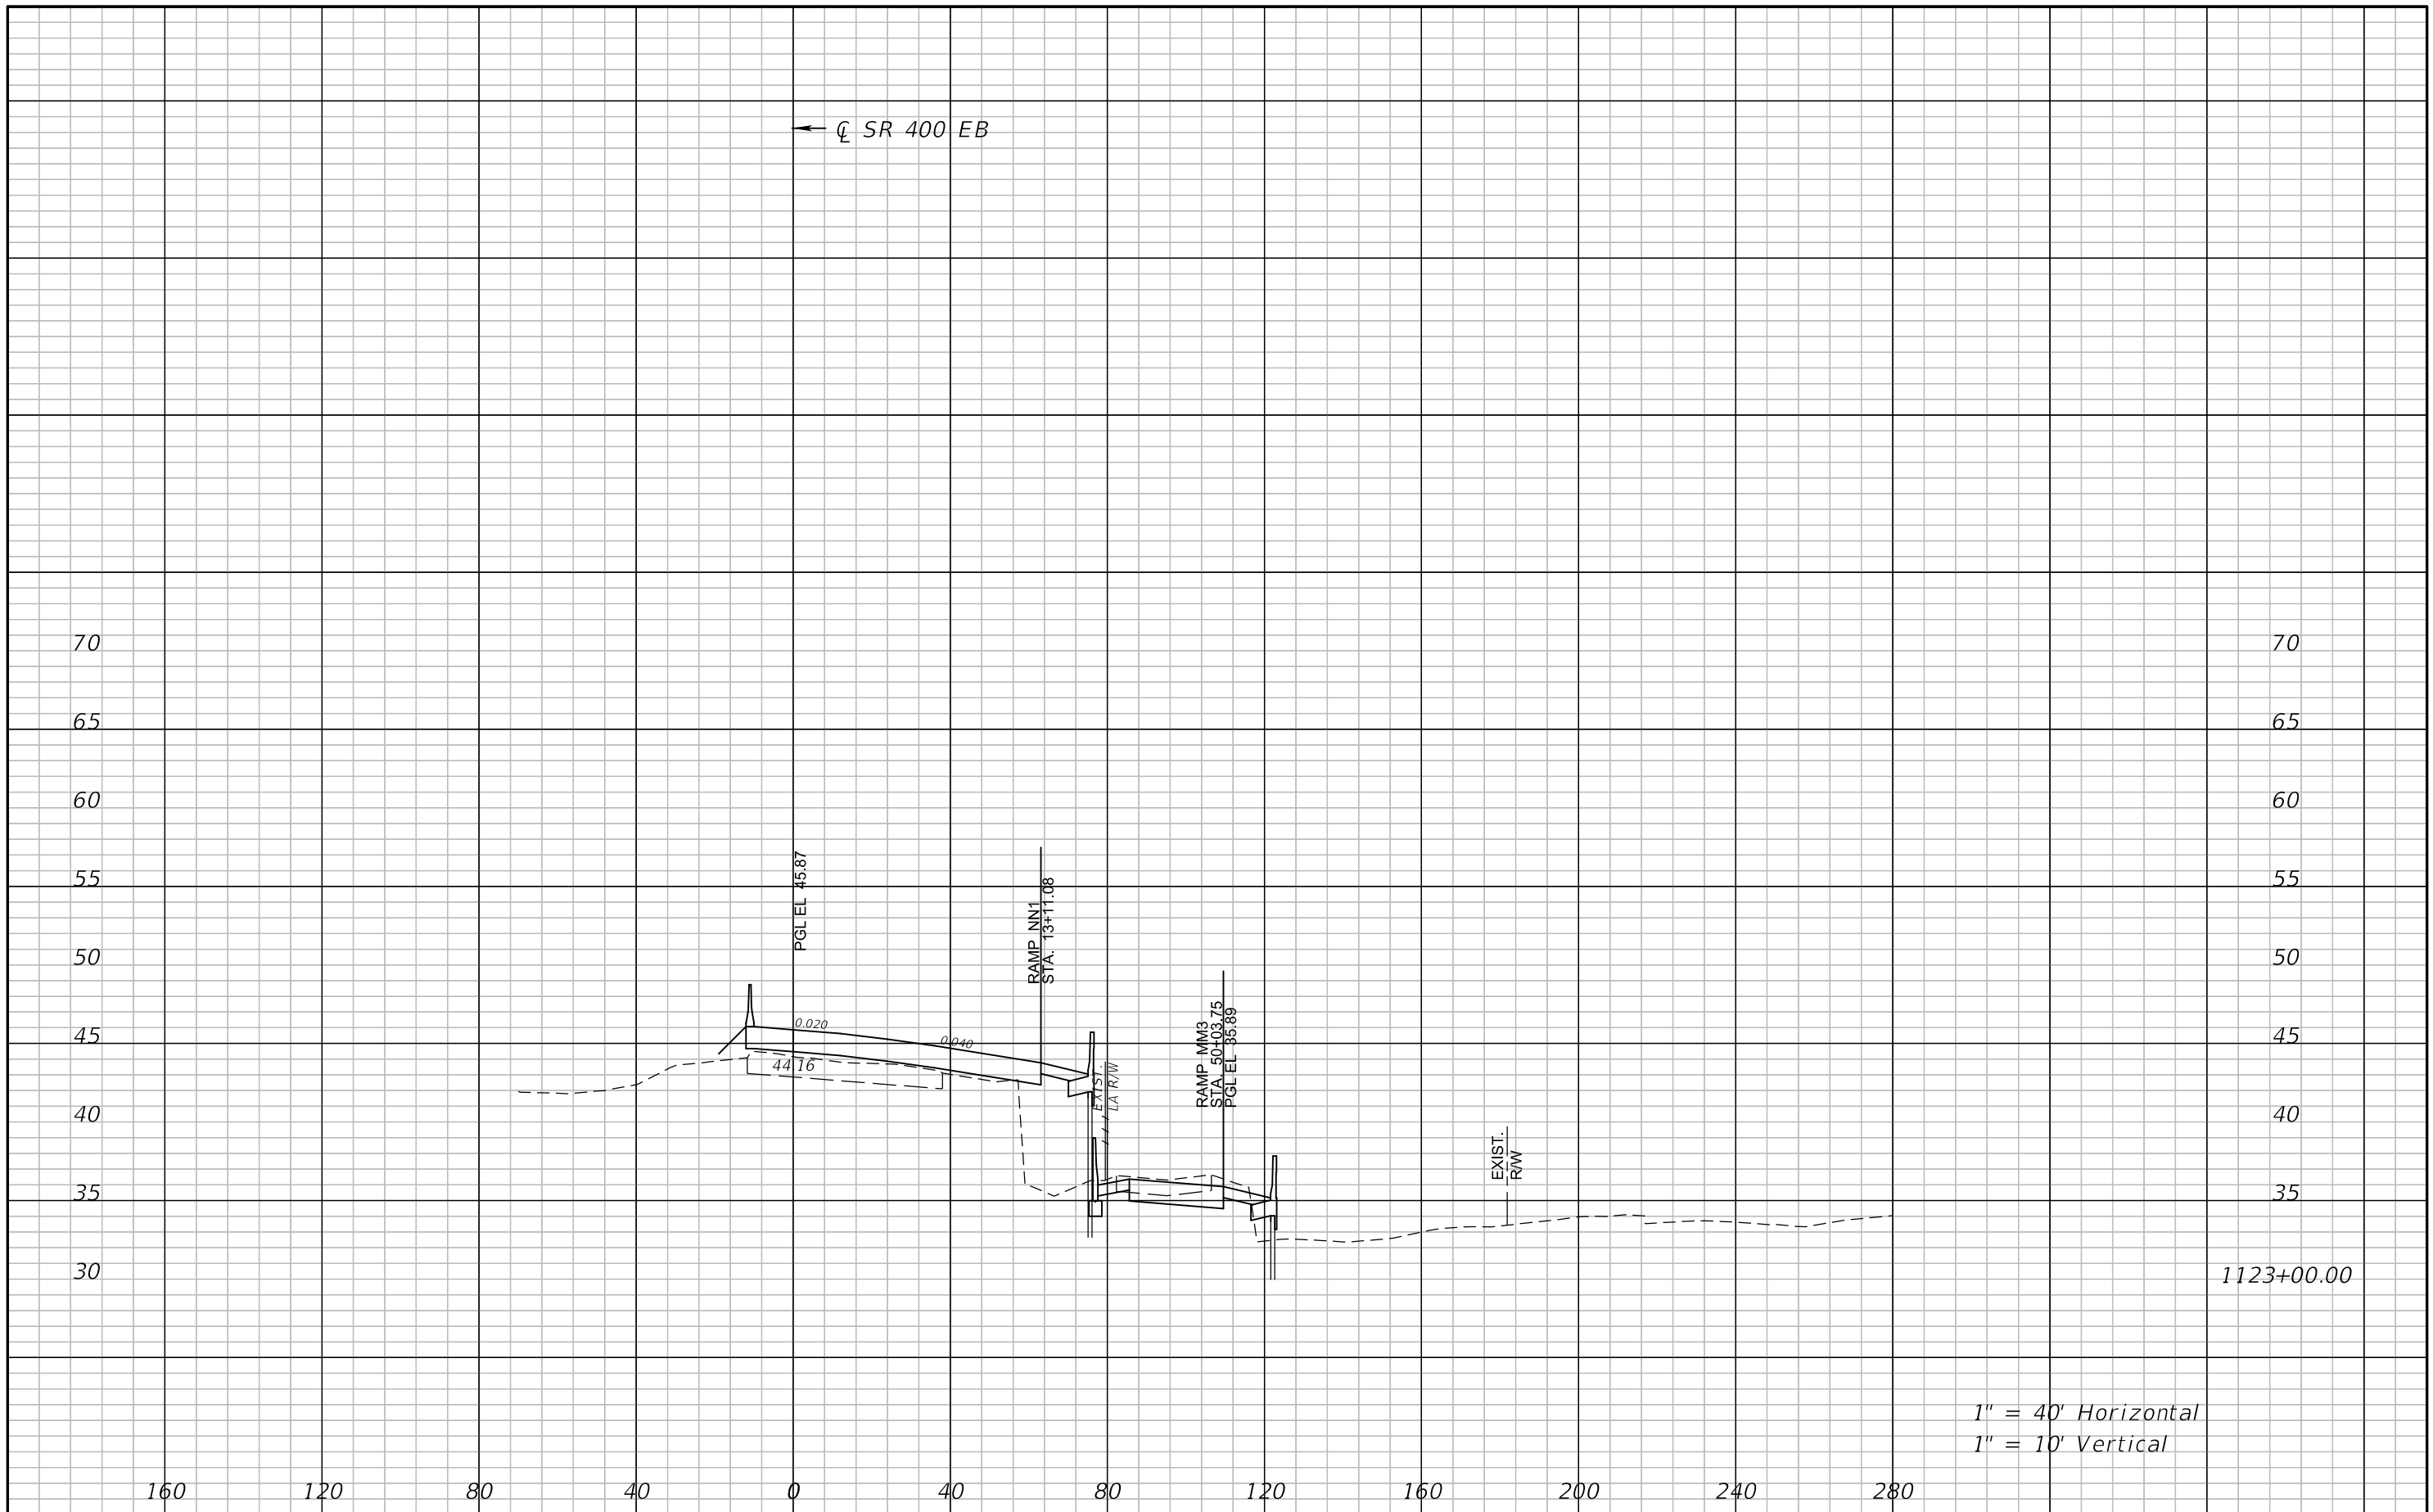


REVISIONS			
DATE	DESCRIPTION	DATE	DESCRIPTION

ATKINS NORTH AMERICA, INC.  
482 S. KELLER ROAD  
ORLANDO, FL 32810  
(407) 647-7275  
CERTIFICATE OF AUTHORIZATION NO.: 24  
WILLIAM A. TERWILLEGER, P.E.  
P.E. NO.: 43427

STATE OF FLORIDA DEPARTMENT OF TRANSPORTATION		
ROAD NO.	COUNTY	FINANCIAL PROJECT ID
SR 429	SEMINOLE	240200-4-52-01

**CROSS SECTIONS**  
**SR 400 EB**


SHEET NO.  
197

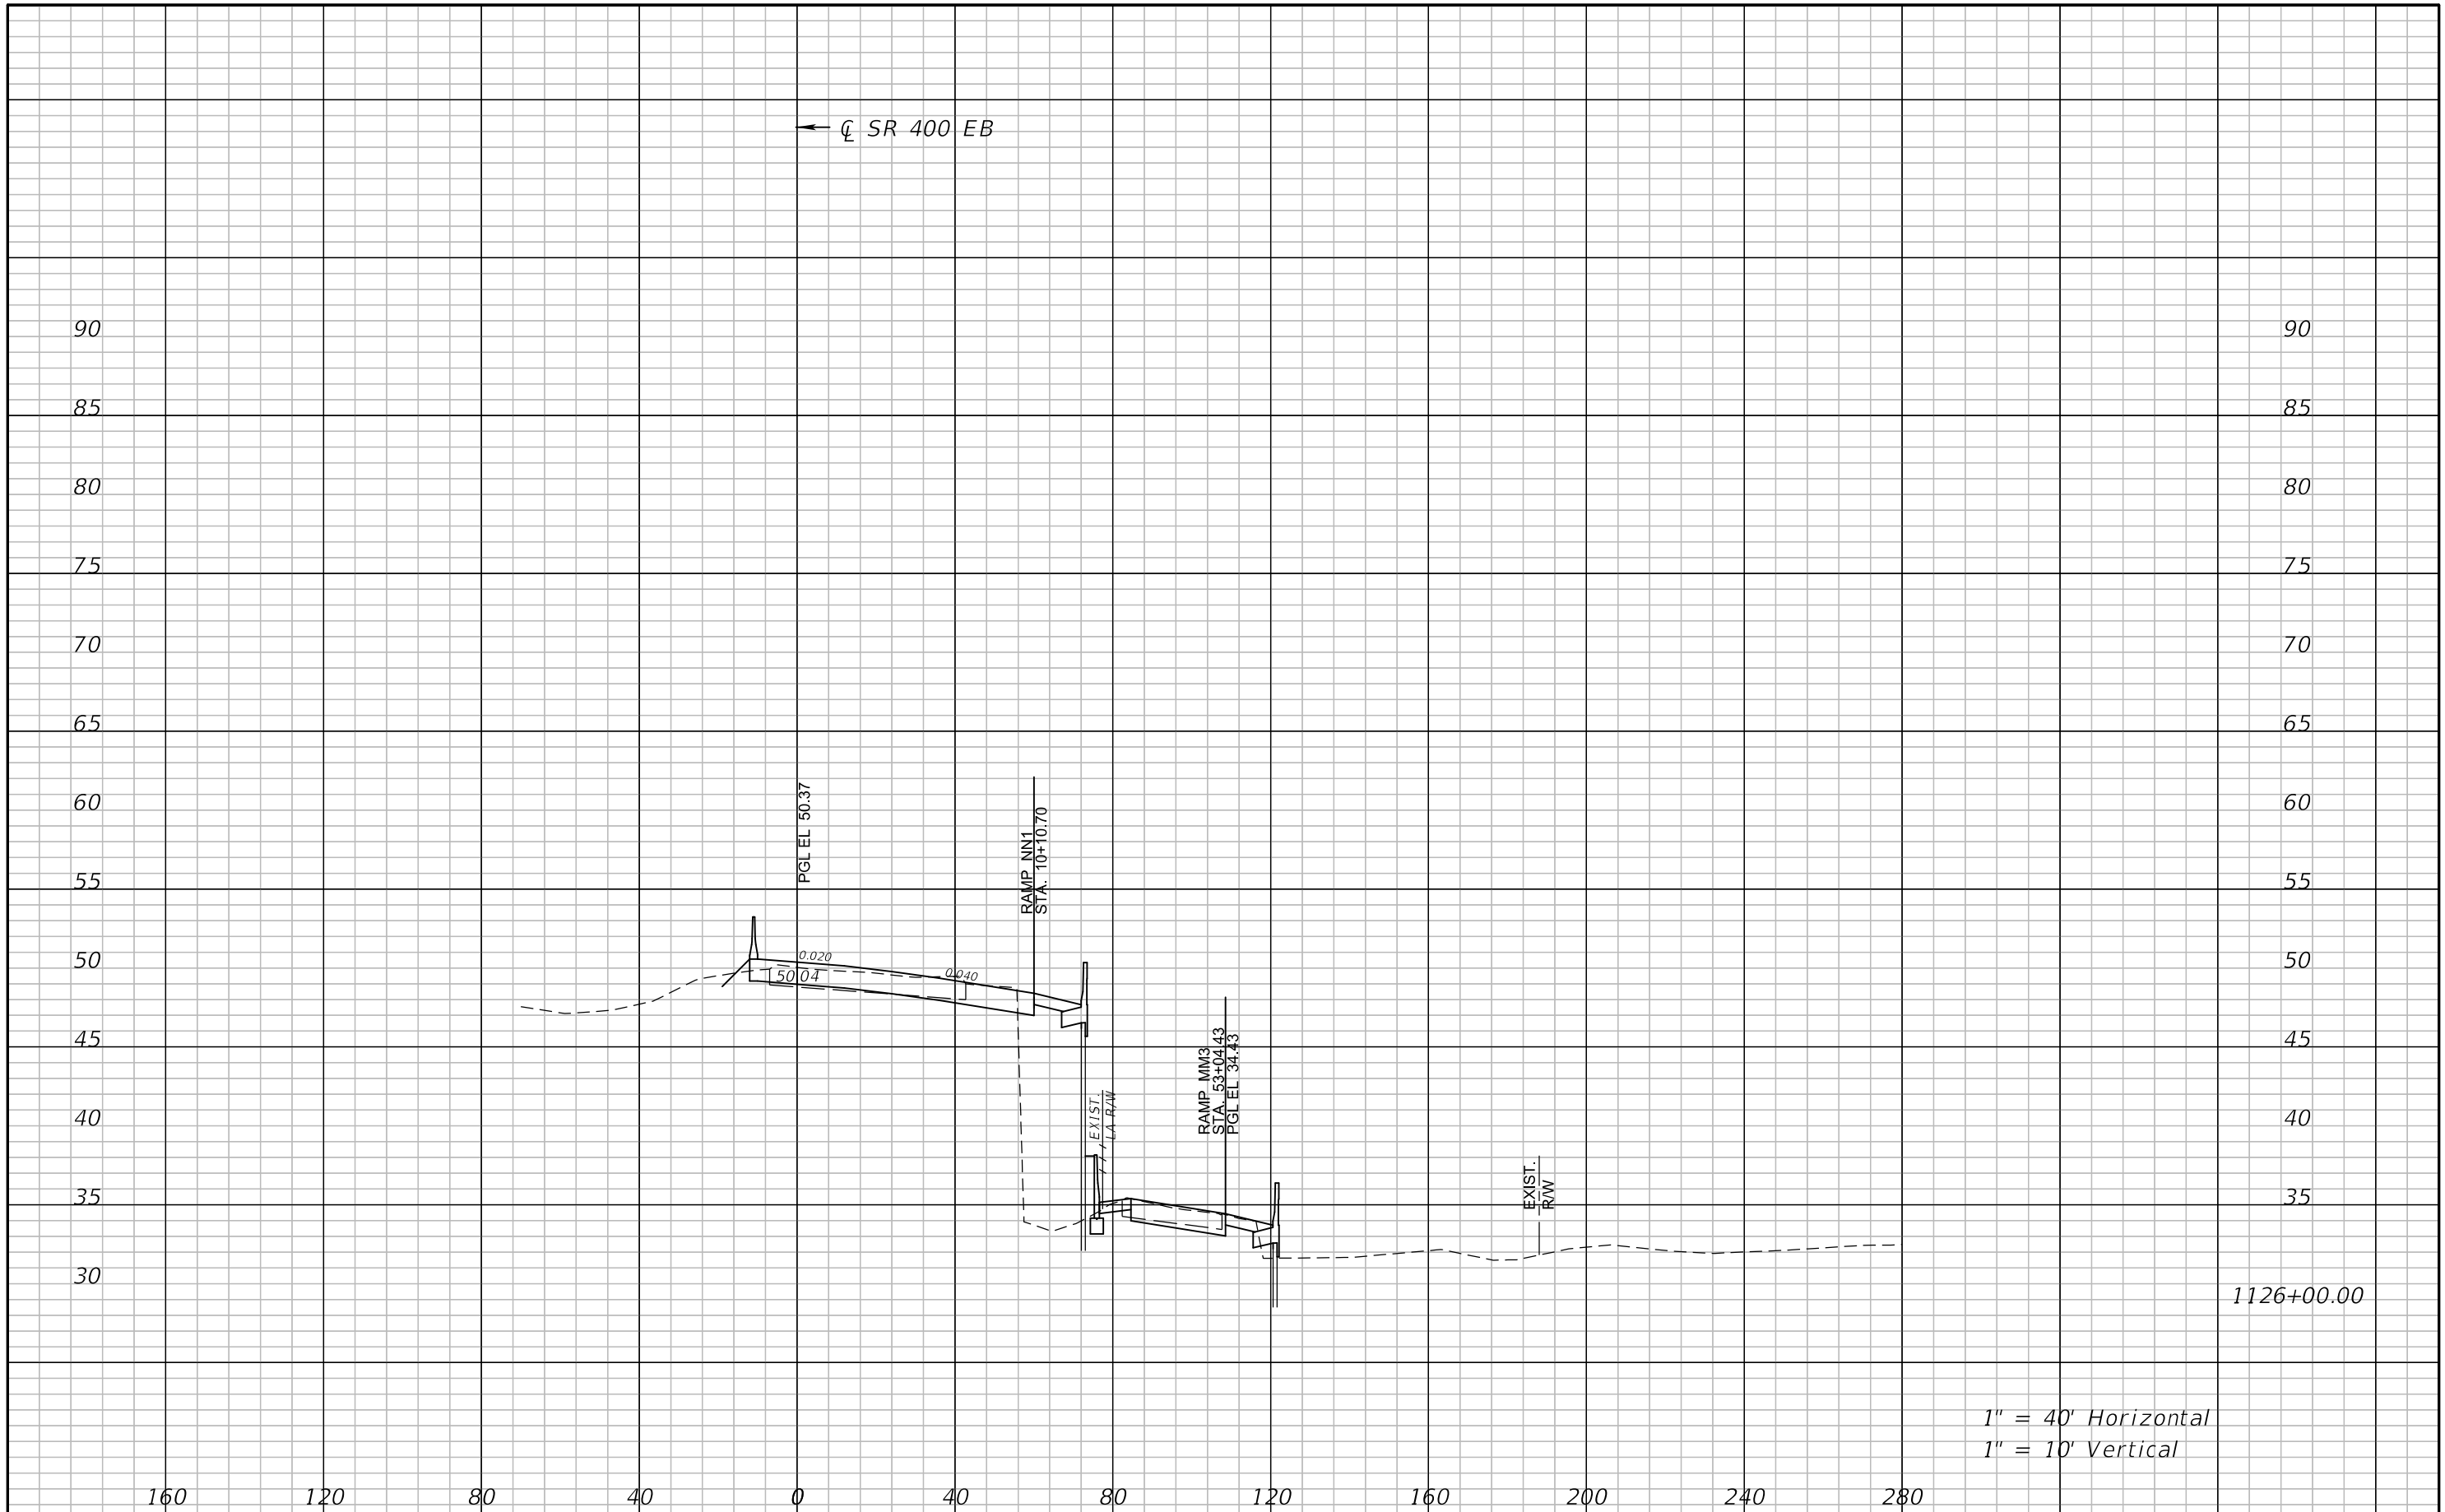

1126+00.00

1" = 40' Horizontal  
1" = 10' Vertical

REVISIONS				ATKINS NORTH AMERICA, INC. 482 S. KELLER ROAD ORLANDO, FL 32810 (407) 647-7275 CERTIFICATE OF AUTHORIZATION NO.: 24 WILLIAM A. TERWILLEGGER, P.E. P.E. NO.: 43427	STATE OF FLORIDA DEPARTMENT OF TRANSPORTATION			<b>CROSS SECTIONS</b> <b>SR 400 EB</b>	SHEET NO. 198
DATE	DESCRIPTION	DATE	DESCRIPTION		ROAD NO.	COUNTY	FINANCIAL PROJECT ID		
					SR 429	SEMINOLE	240200-4-52-01		

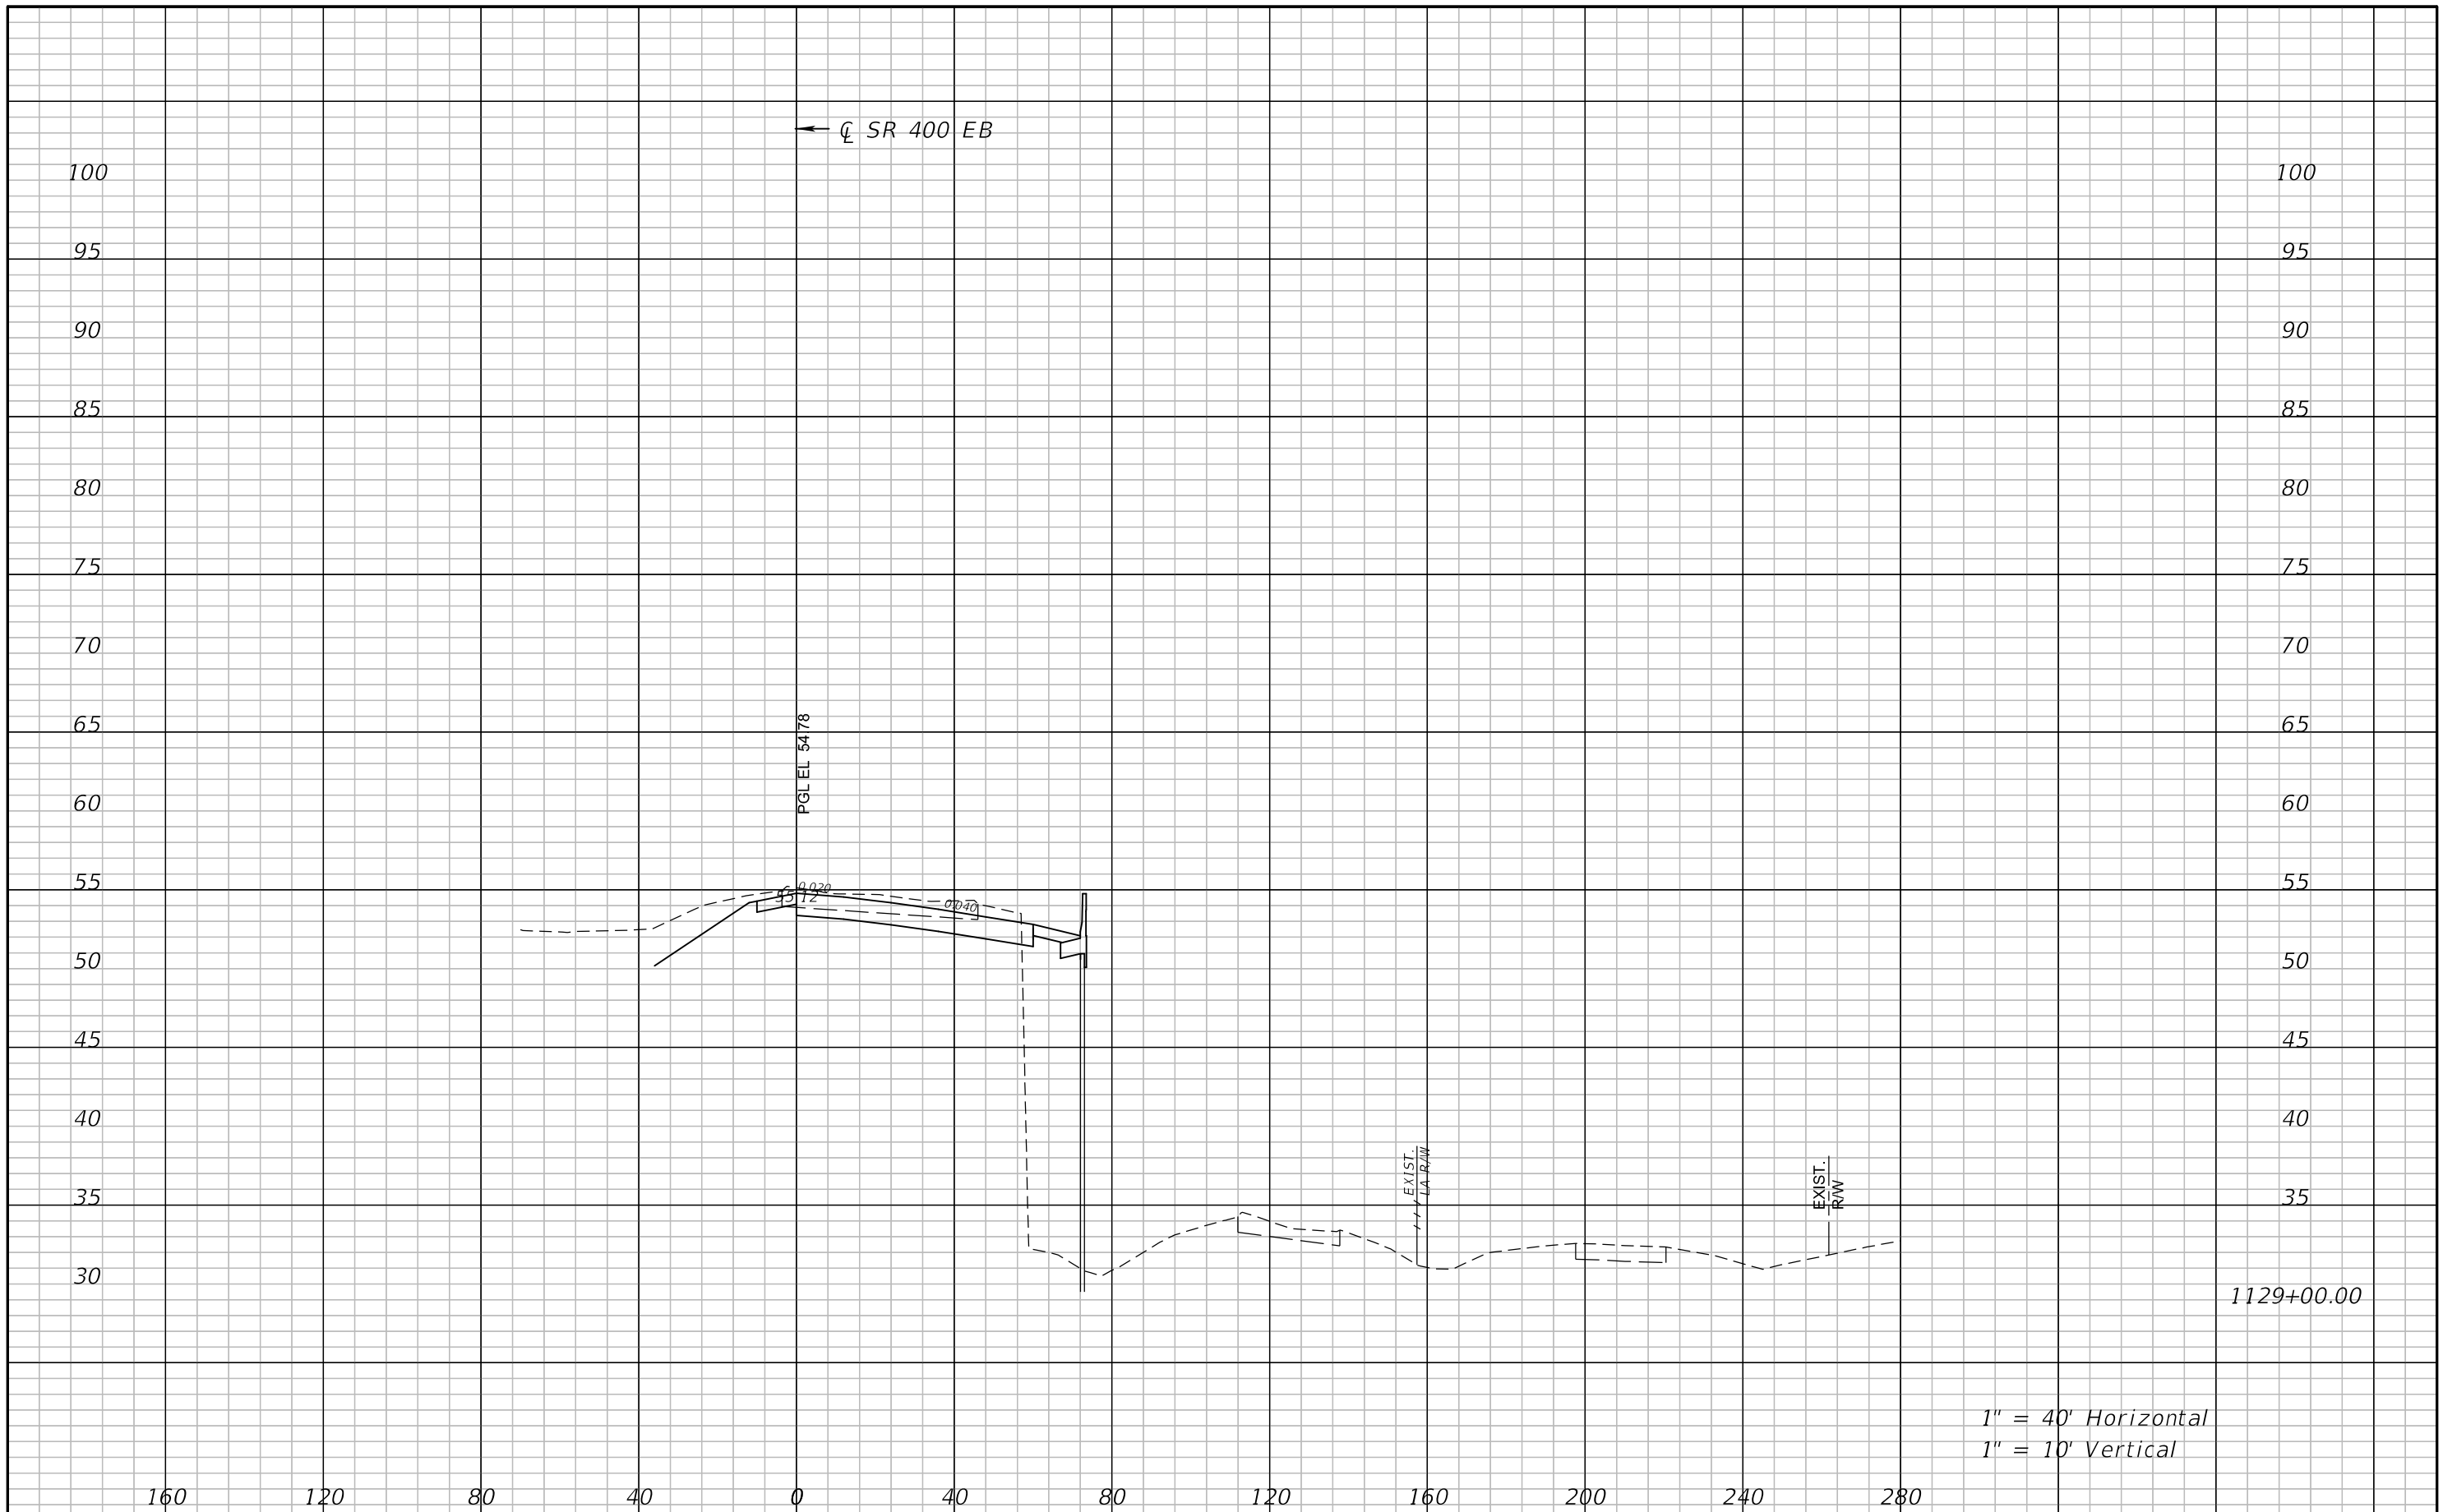

REVISIONS			
DATE	DESCRIPTION	DATE	DESCRIPTION

ATKINS NORTH AMERICA, INC.  
482 S. KELLER ROAD  
ORLANDO, FL 32810  
(407) 647-7275  
CERTIFICATE OF AUTHORIZATION NO.: 24  
WILLIAM A. TERWILLEGER, P.E.  
P.E. NO.: 43427

STATE OF FLORIDA DEPARTMENT OF TRANSPORTATION		
ROAD NO.	COUNTY	FINANCIAL PROJECT ID
SR 429	SEMINOLE	240200-4-52-01

**CROSS SECTIONS**  
**SR 400 EB**

SHEET NO.  
199

← SR 400 WB

RAMP 001  
STA 136+88.81  
PGL EL 70.79

PGL EL 70.79

0.020

69.87

2039+00.00

1" = 40' Horizontal  
1" = 10' Vertical

320 280 240 200 160 120 80 40 0 40 80 120 160 200 240

REVISIONS			
DATE	DESCRIPTION	DATE	DESCRIPTION


ATKINS NORTH AMERICA, INC.  
482 S. KELLER ROAD  
ORLANDO, FL 32810  
(407) 647-7275  
CERTIFICATE OF AUTHORIZATION NO.: 24  
WILLIAM A. TERWILLEGER, P.E.  
P.E. NO.: 43427

STATE OF FLORIDA DEPARTMENT OF TRANSPORTATION		
ROAD NO.	COUNTY	FINANCIAL PROJECT ID
SR 429	SEMINOLE	240200-4-52-01

**CROSS SECTIONS**  
**SR 400 WB**

SHEET NO.  
200


← SR 400 WB

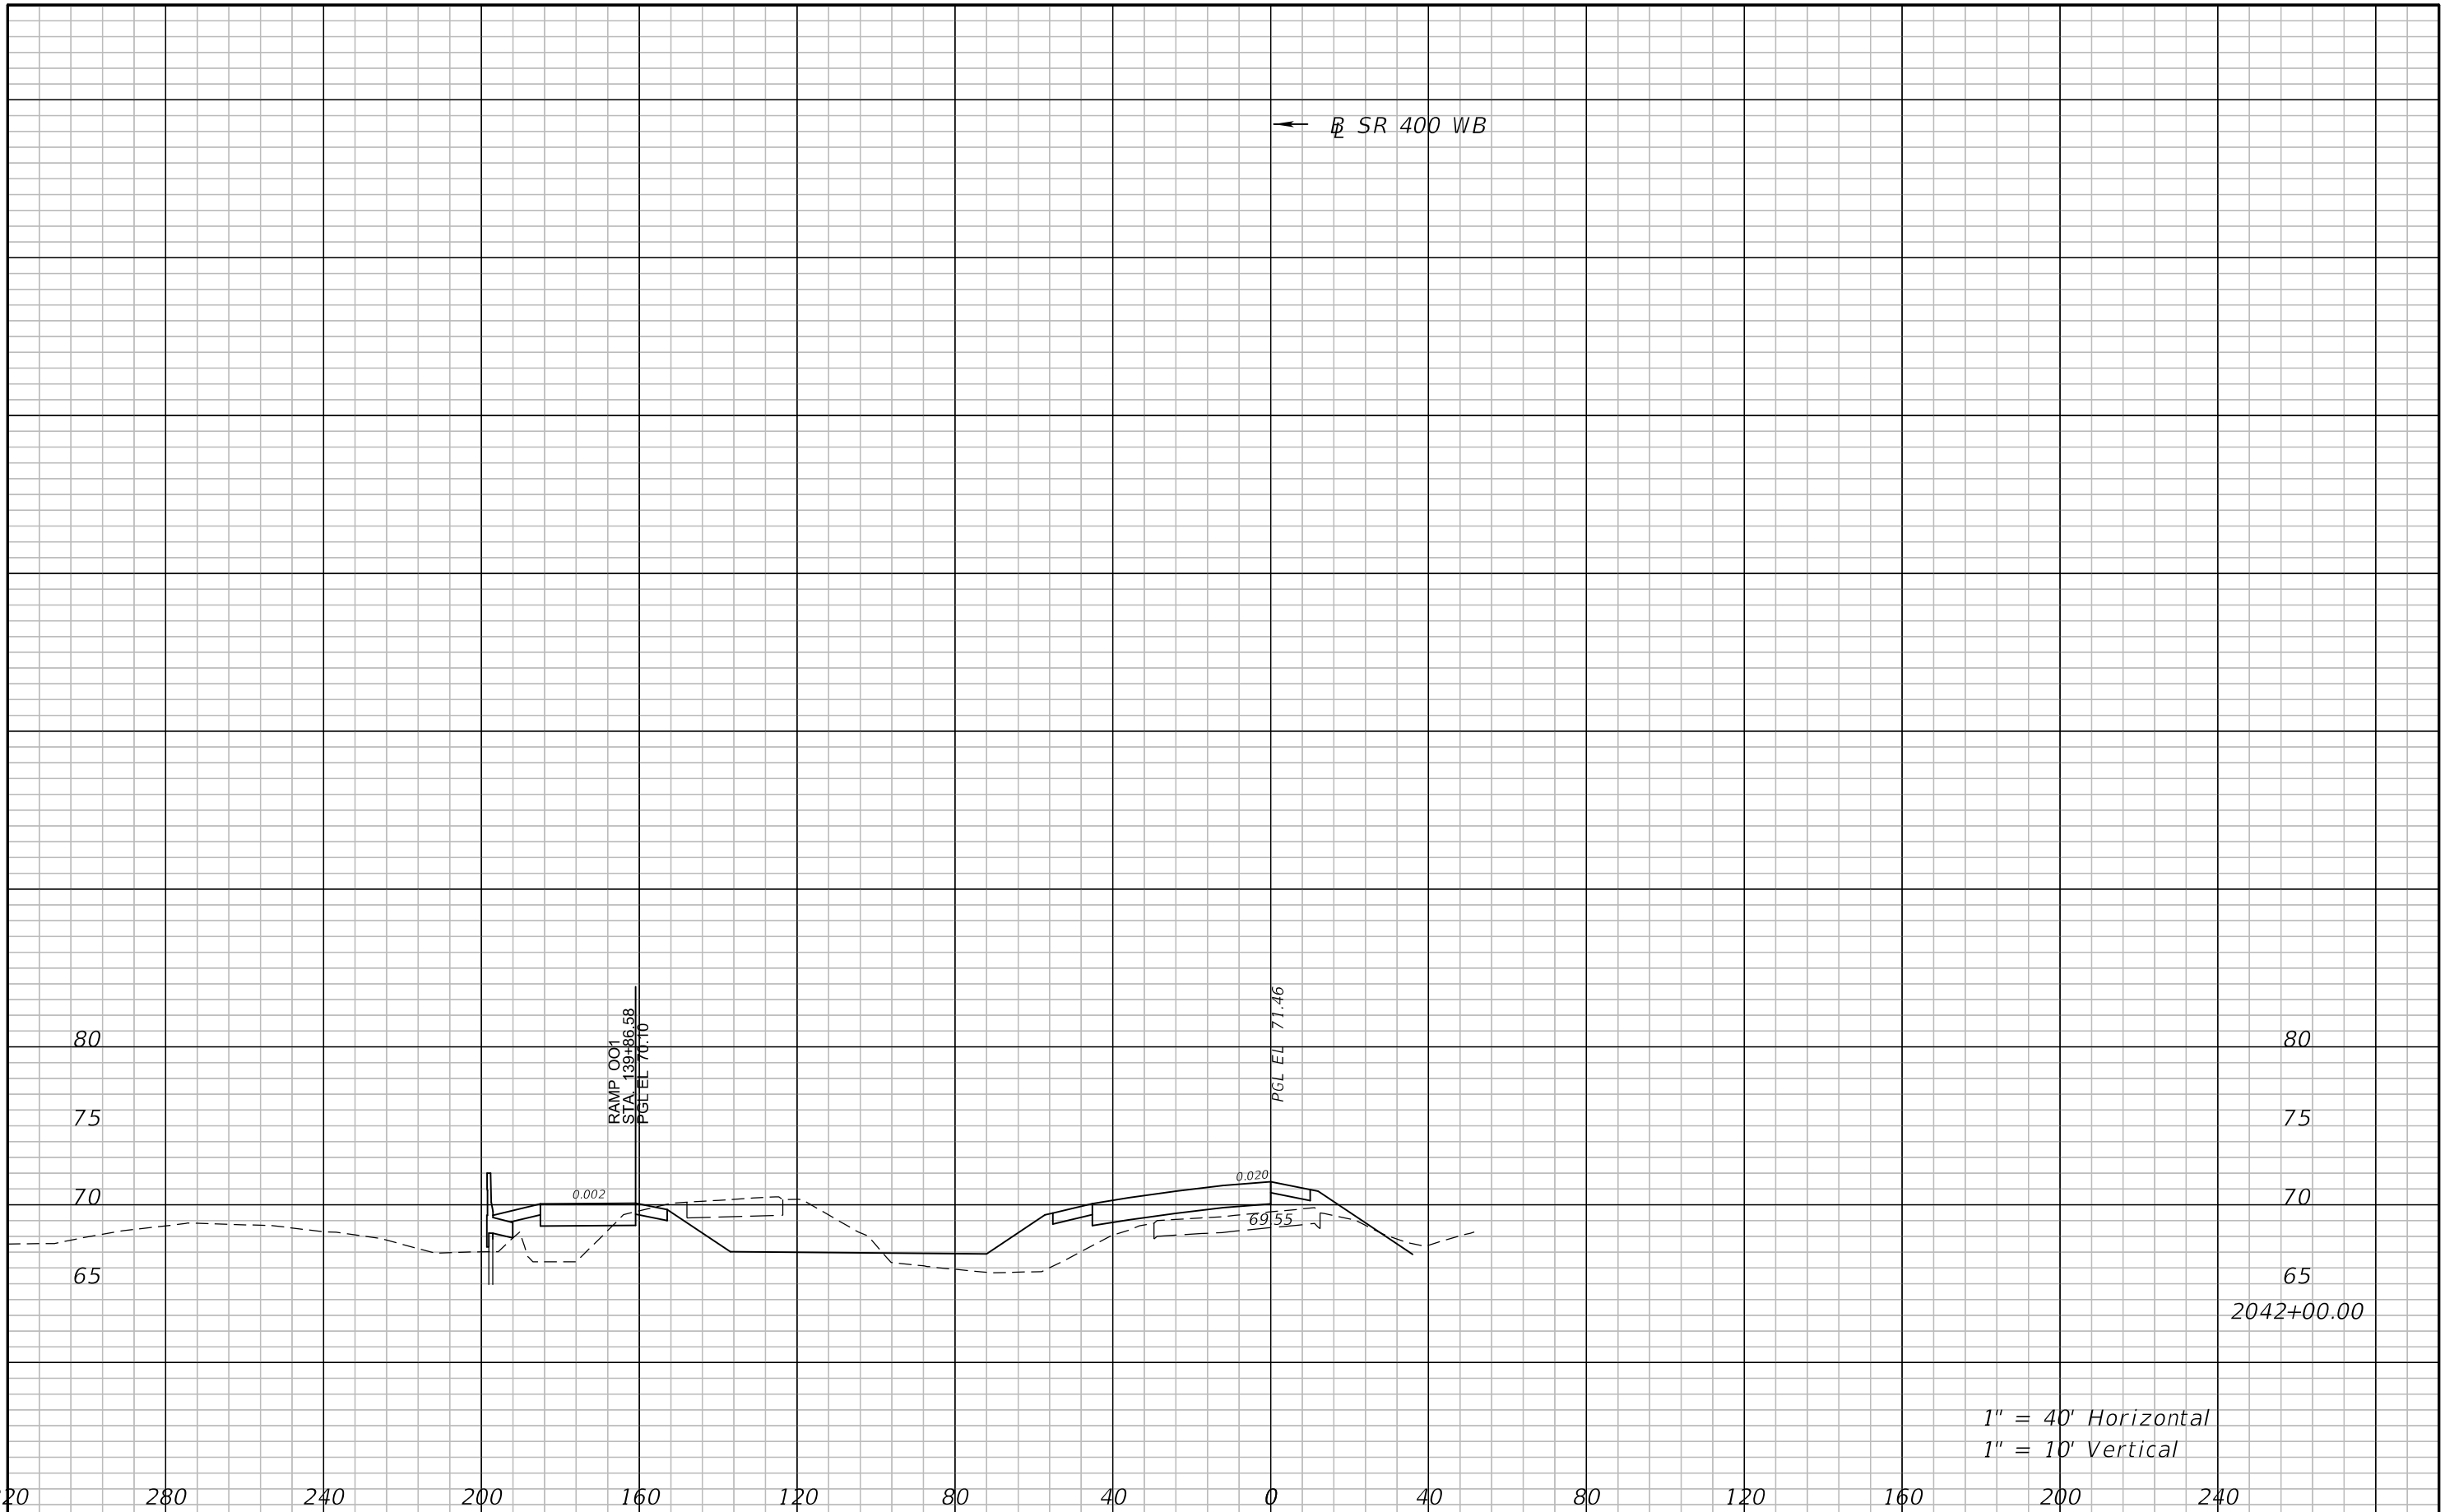

1" = 40' Horizontal  
1" = 10' Vertical

REVISIONS				ATKINS NORTH AMERICA, INC. 482 S. KELLER ROAD ORLANDO, FL 32810 (407) 647-7275 CERTIFICATE OF AUTHORIZATION NO.: 24 WILLIAM A. TERWILLEGER, P.E. P.E. NO.: 43427	STATE OF FLORIDA DEPARTMENT OF TRANSPORTATION			<b>CROSS SECTIONS</b> <b>SR 400 WB</b>	SHEET NO.
DATE	DESCRIPTION	DATE	DESCRIPTION		ROAD NO.	COUNTY	FINANCIAL PROJECT ID		201
					SR 429	SEMINOLE	240200-4-52-01		



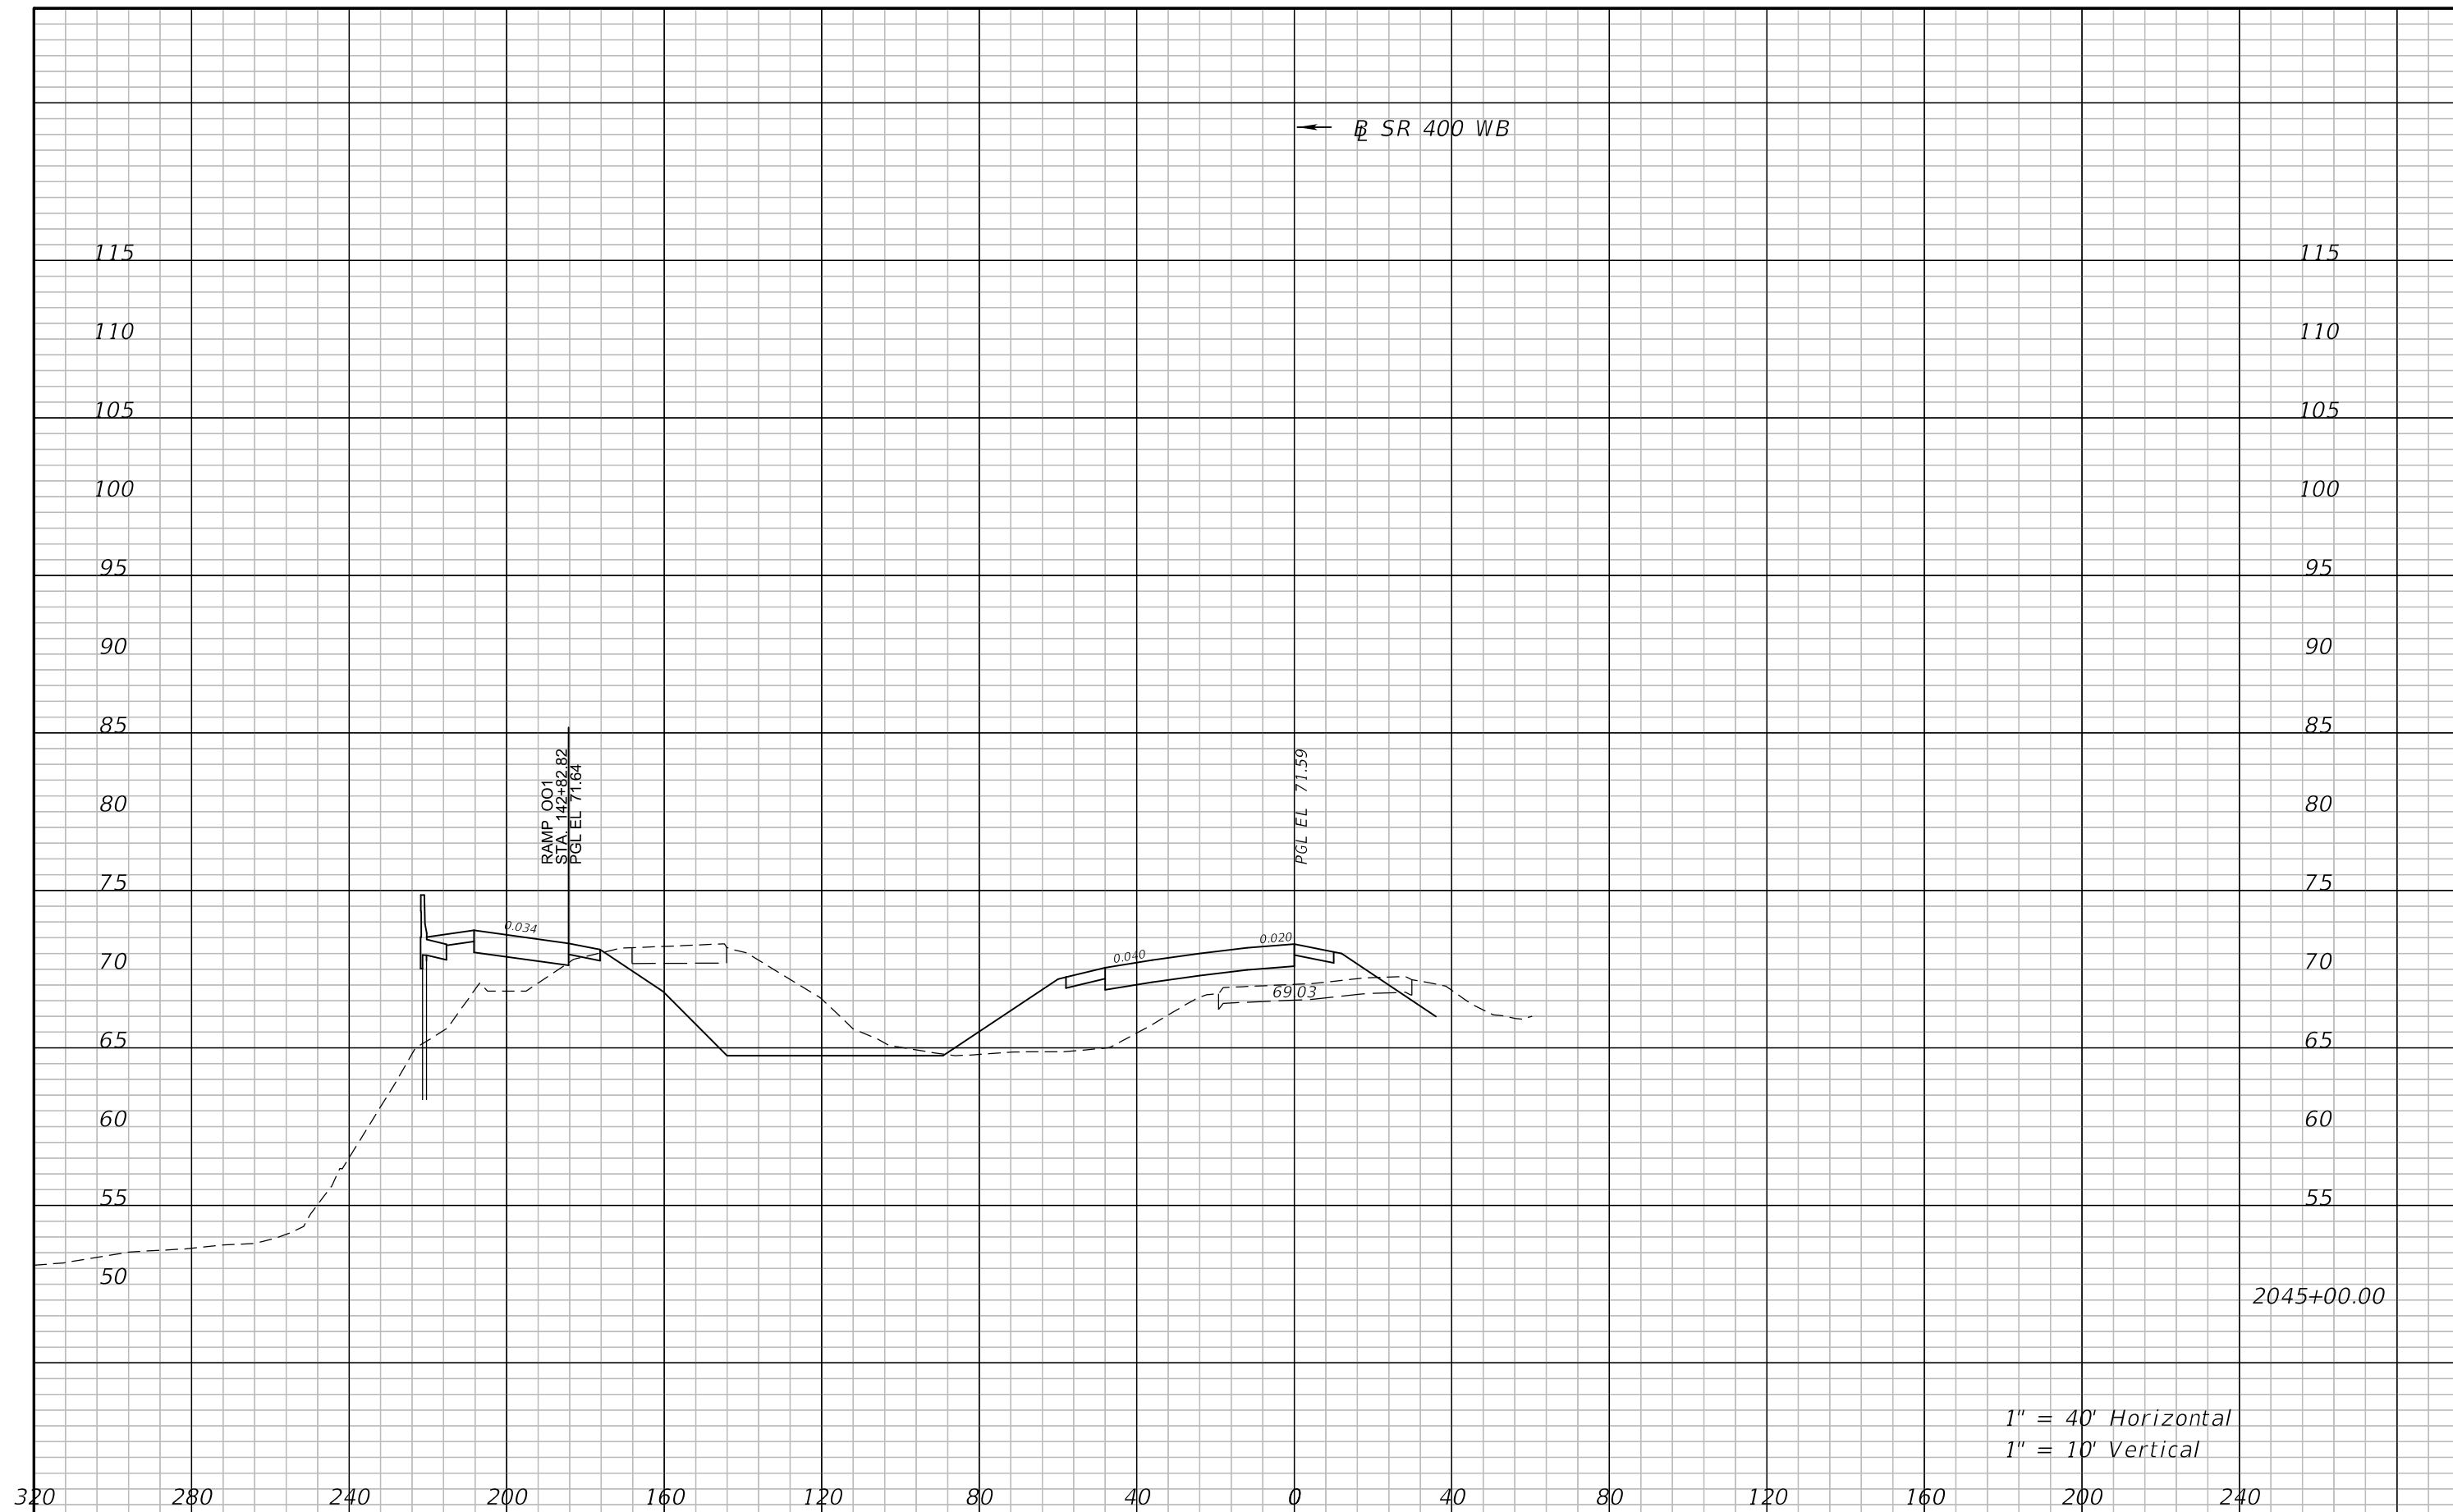

1" = 40' Horizontal  
1" = 10' Vertical


REVISIONS			
DATE	DESCRIPTION	DATE	DESCRIPTION

ATKINS NORTH AMERICA, INC.  
482 S. KELLER ROAD  
ORLANDO, FL 32810  
(407) 647-7275  
CERTIFICATE OF AUTHORIZATION NO.: 24  
WILLIAM A. TERWILLEGER, P.E.  
P.E. NO.: 43427

STATE OF FLORIDA DEPARTMENT OF TRANSPORTATION		
ROAD NO.	COUNTY	FINANCIAL PROJECT ID
SR 429	SEMINOLE	240200-4-52-01

**CROSS SECTIONS**  
**SR 400 WB**

SHEET NO.  
202

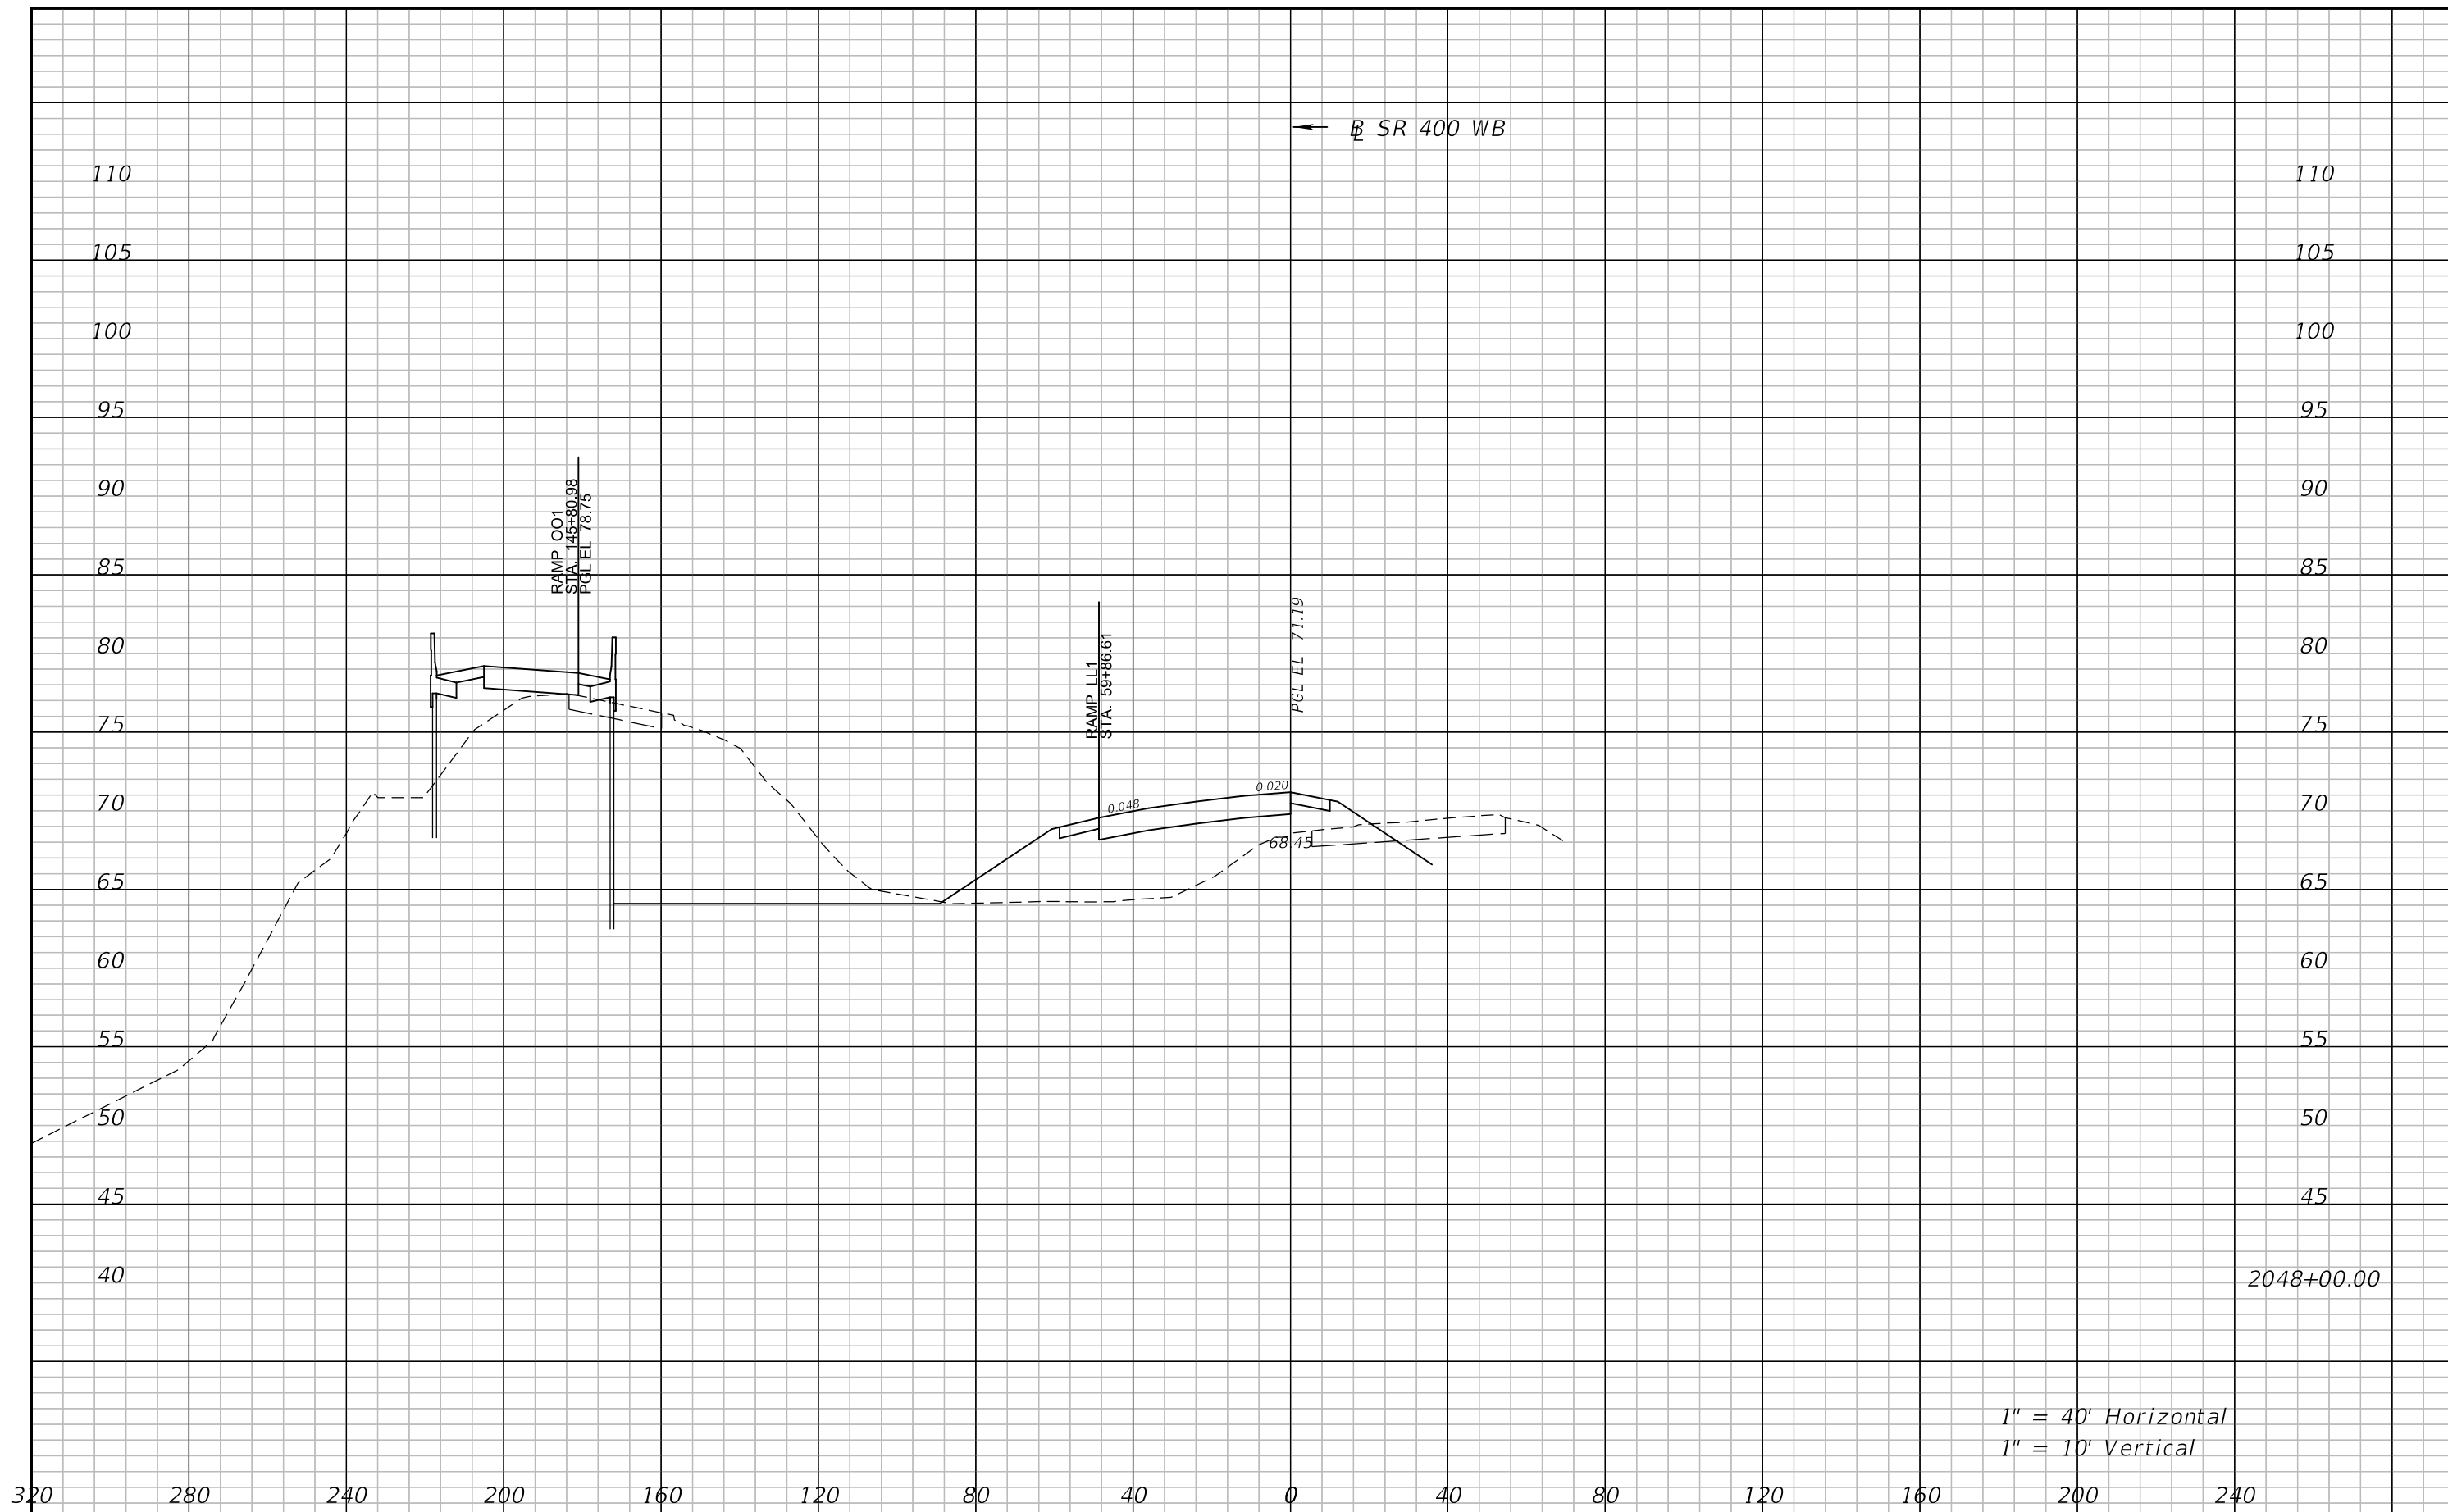

1" = 40' Horizontal  
1" = 10' Vertical

REVISIONS			
DATE	DESCRIPTION	DATE	DESCRIPTION

ATKINS NORTH AMERICA, INC.  
482 S. KELLER ROAD  
ORLANDO, FL 32810  
(407) 647-7275  
CERTIFICATE OF AUTHORIZATION NO.: 24  
WILLIAM A. TERWILLEGER, P.E.  
P.E. NO.: 43427

STATE OF FLORIDA DEPARTMENT OF TRANSPORTATION		
ROAD NO.	COUNTY	FINANCIAL PROJECT ID
SR 429	SEMINOLE	240200-4-52-01

**CROSS SECTIONS**  
**SR 400 WB**

SHEET  
NO.  
203



1" = 40' Horizontal  
1" = 10' Vertical

2051+00.00


REVISIONS			
DATE	DESCRIPTION	DATE	DESCRIPTION

ATKINS NORTH AMERICA, INC.  
482 S. KELLER ROAD  
ORLANDO, FL 32810  
(407) 647-7275  
CERTIFICATE OF AUTHORIZATION NO.: 24  
WILLIAM A. TERWILLEGER, P.E.  
P.E. NO.: 43427

STATE OF FLORIDA DEPARTMENT OF TRANSPORTATION		
ROAD NO.	COUNTY	FINANCIAL PROJECT ID
SR 429	SEMINOLE	240200-4-52-01

**CROSS SECTIONS**  
**SR 400 WB**

SHEET NO.  
204

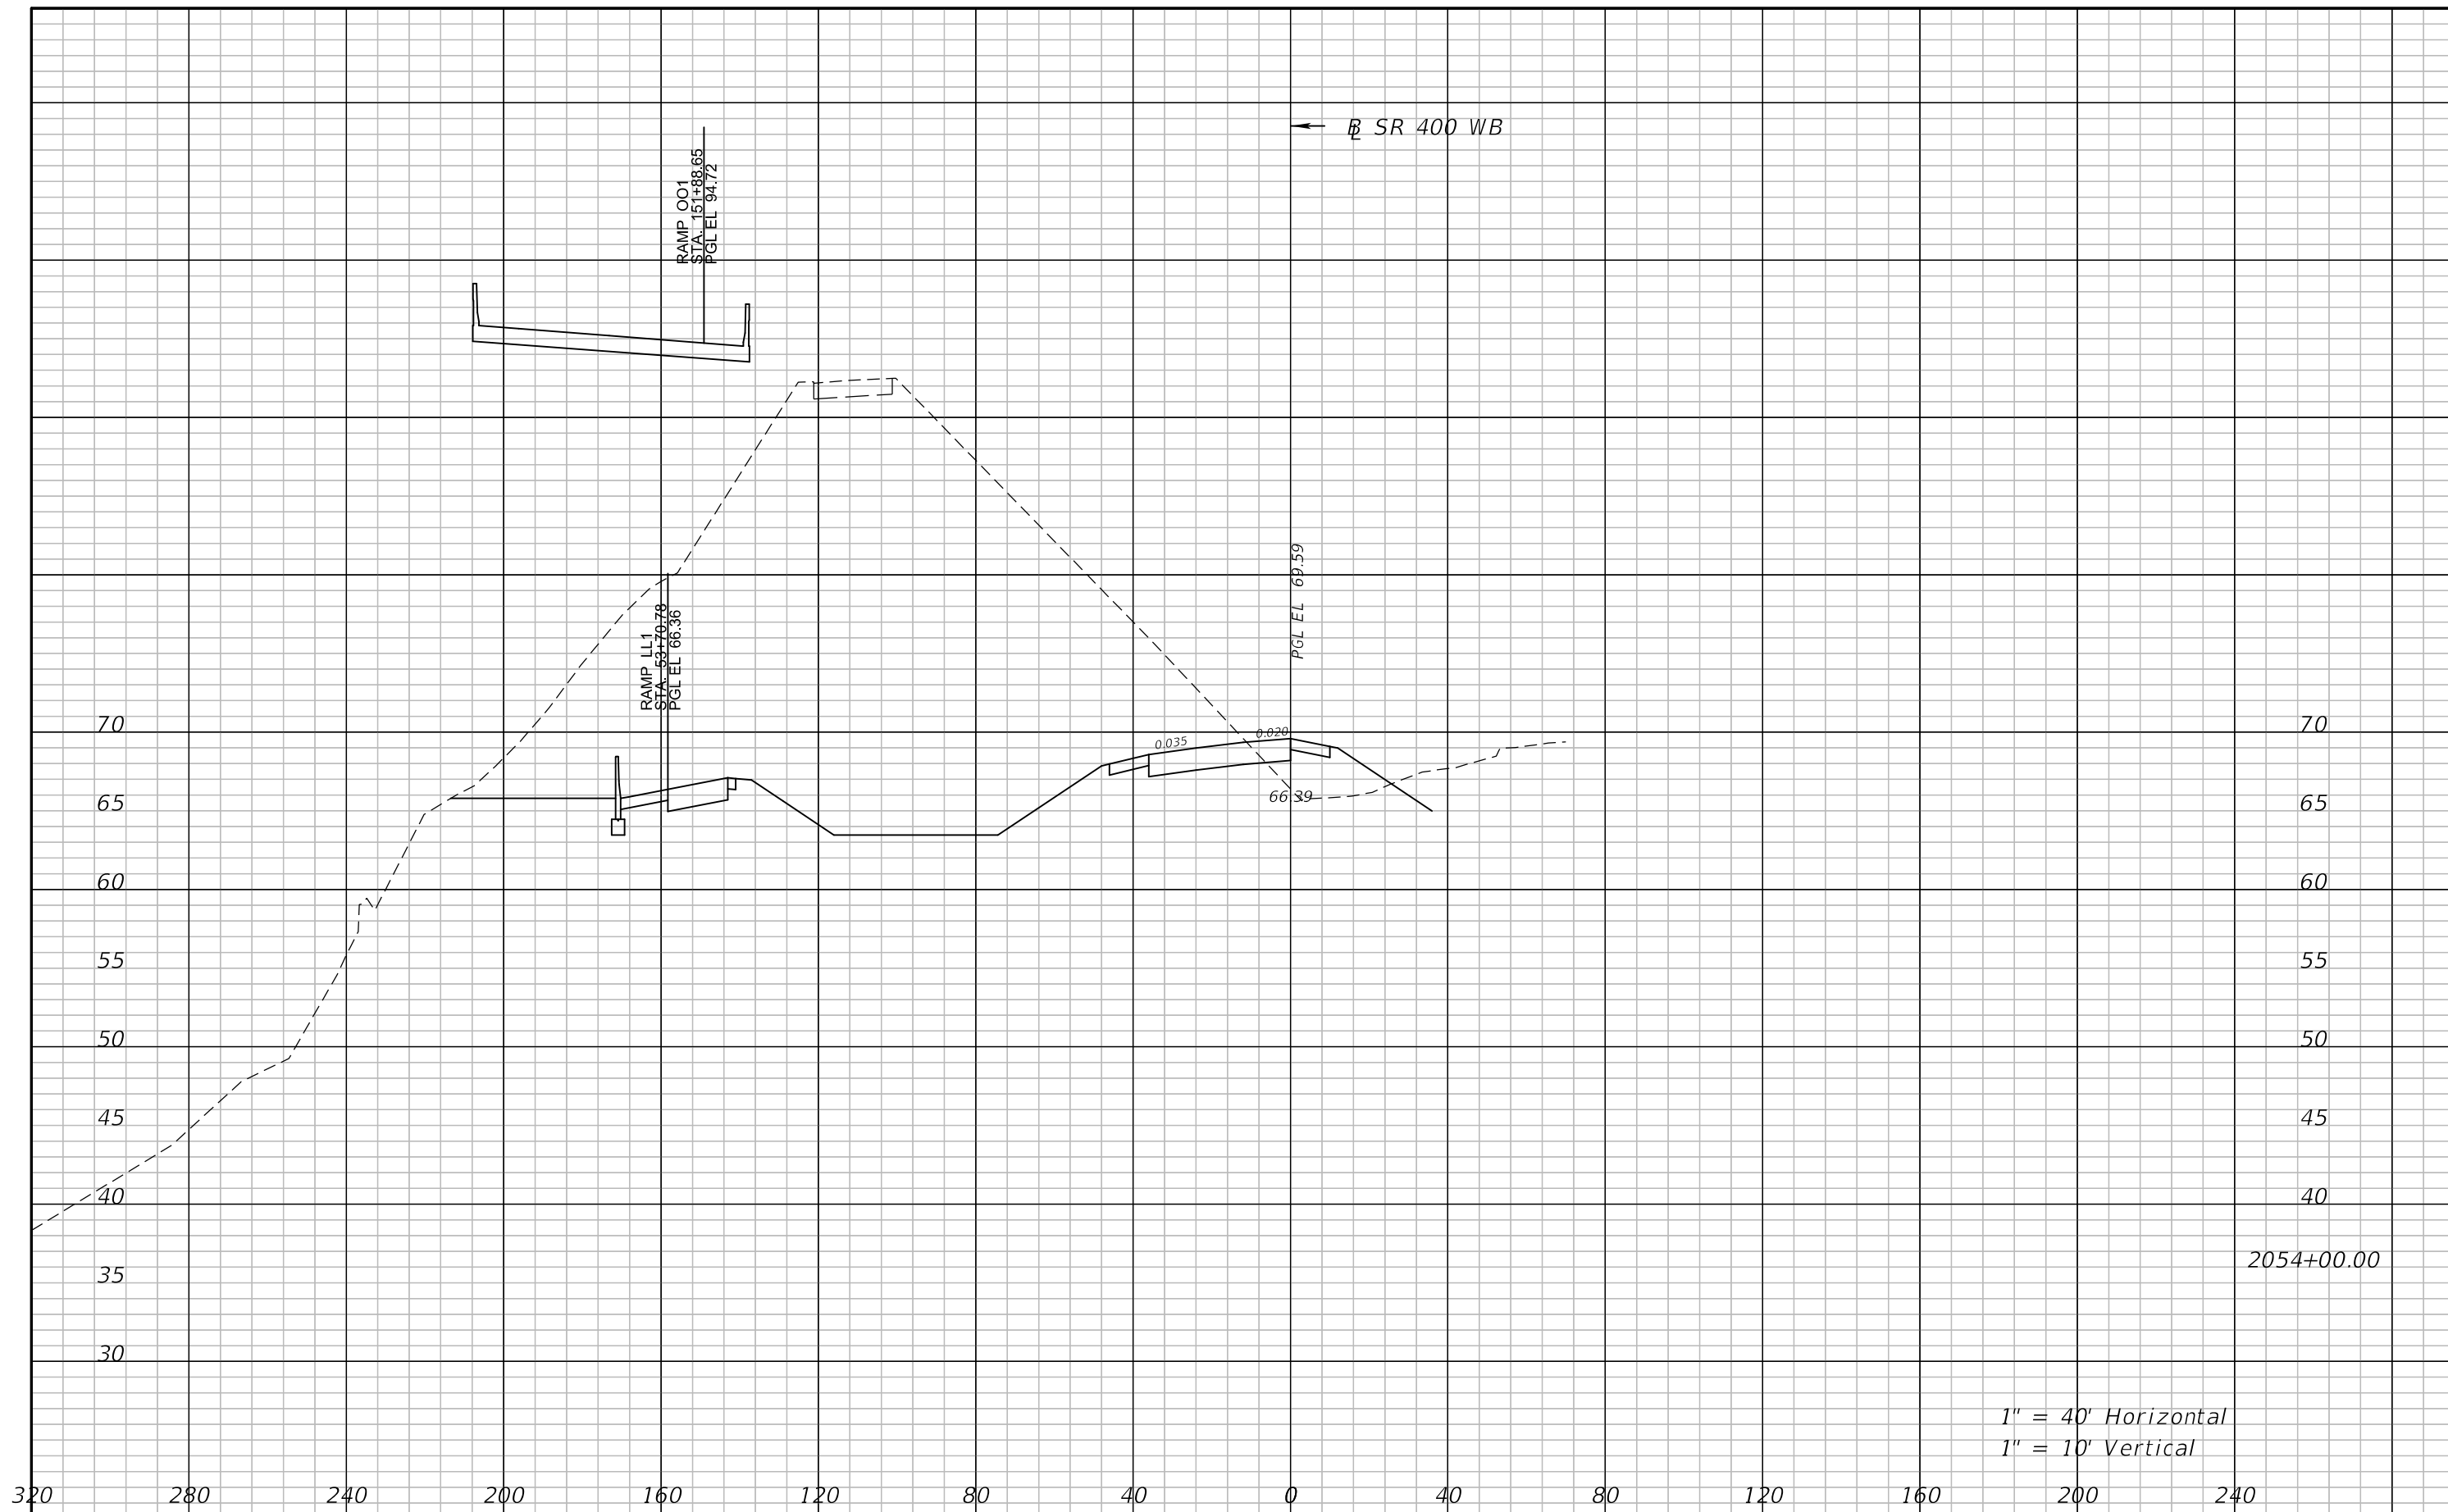


REVISIONS			
DATE	DESCRIPTION	DATE	DESCRIPTION

ATKINS NORTH AMERICA, INC.  
482 S. KELLER ROAD  
ORLANDO, FL 32810  
(407) 647-7275  
CERTIFICATE OF AUTHORIZATION NO.: 24  
WILLIAM A. TERWILLEGER, P.E.  
P.E. NO.: 43427

STATE OF FLORIDA DEPARTMENT OF TRANSPORTATION		
ROAD NO.	COUNTY	FINANCIAL PROJECT ID
SR 429	SEMINOLE	240200-4-52-01


**CROSS SECTIONS**  
**SR 400 WB**

SHEET  
NO.  
205

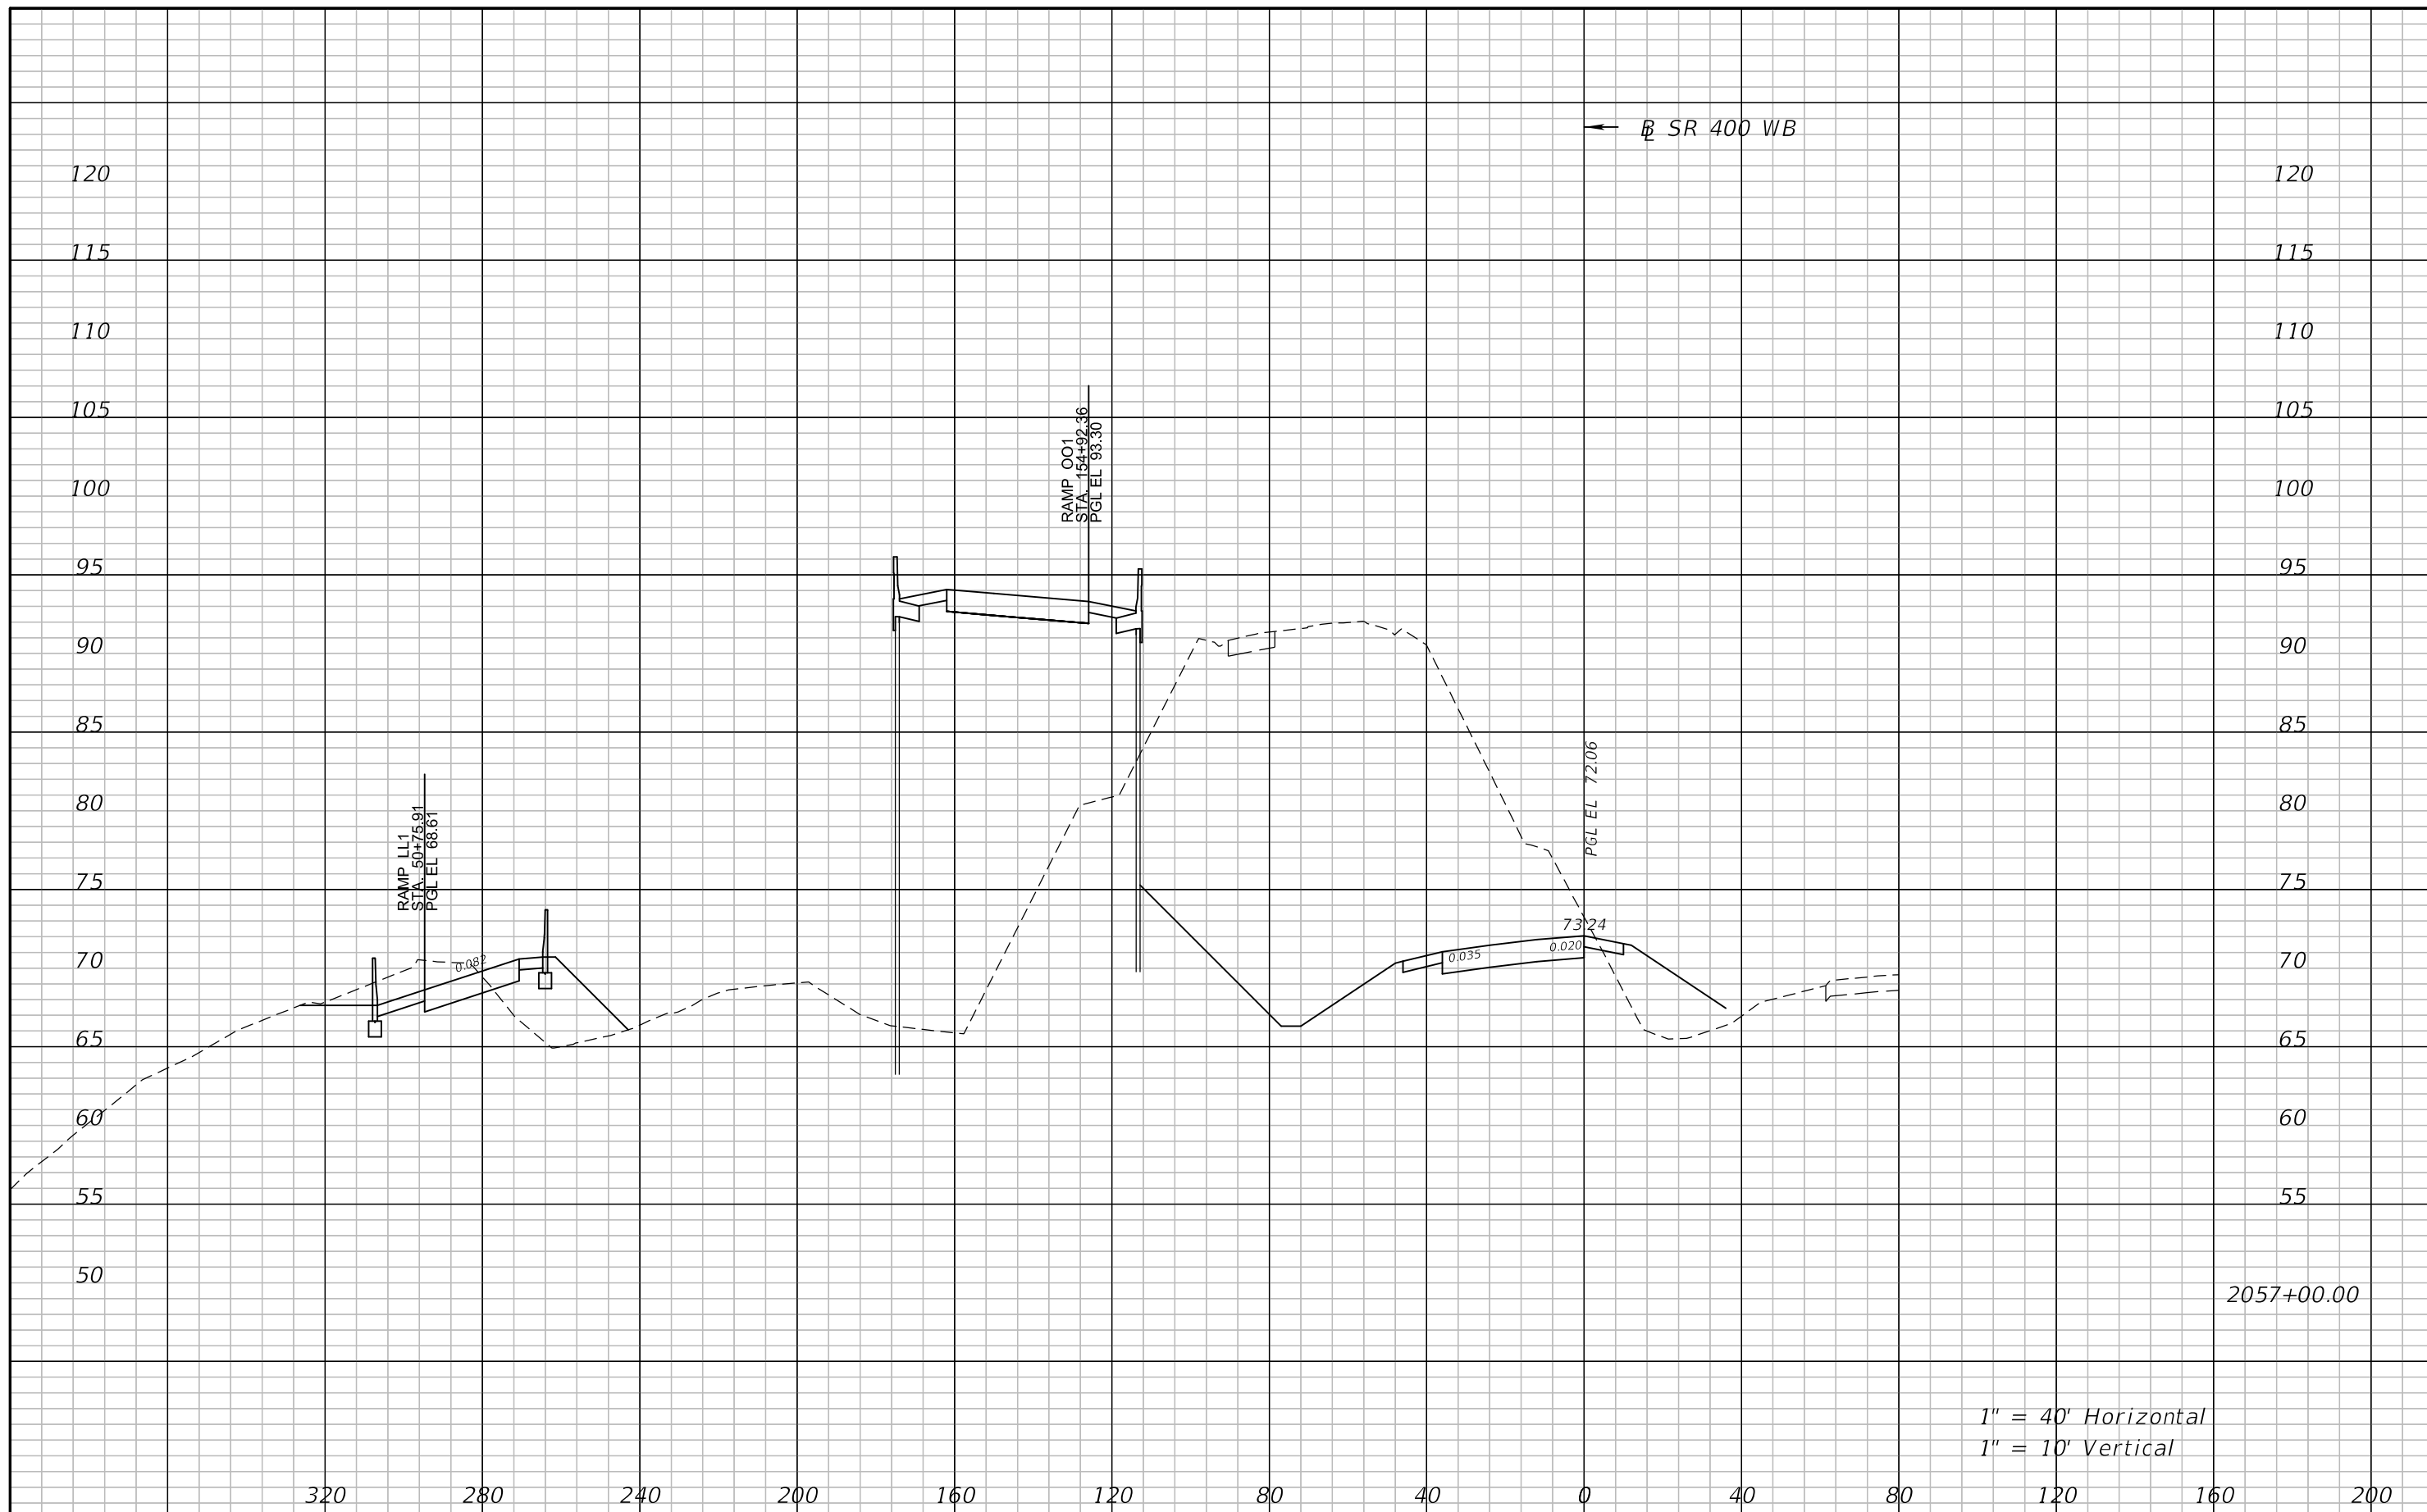


1" = 40' Horizontal  
 1" = 10' Vertical

REVISIONS				ATKINS NORTH AMERICA, INC. 482 S. KELLER ROAD ORLANDO, FL 32810 (407) 647-7275 CERTIFICATE OF AUTHORIZATION NO.: 24 WILLIAM A. TERWILLEGER, P.E. P.E. NO.: 43427	STATE OF FLORIDA DEPARTMENT OF TRANSPORTATION			<b>CROSS SECTIONS</b> <b>SR 400 WB</b>	SHEET NO. 206
DATE	DESCRIPTION	DATE	DESCRIPTION		ROAD NO.	COUNTY	FINANCIAL PROJECT ID		
					SR 429	SEMINOLE	240200-4-52-01		

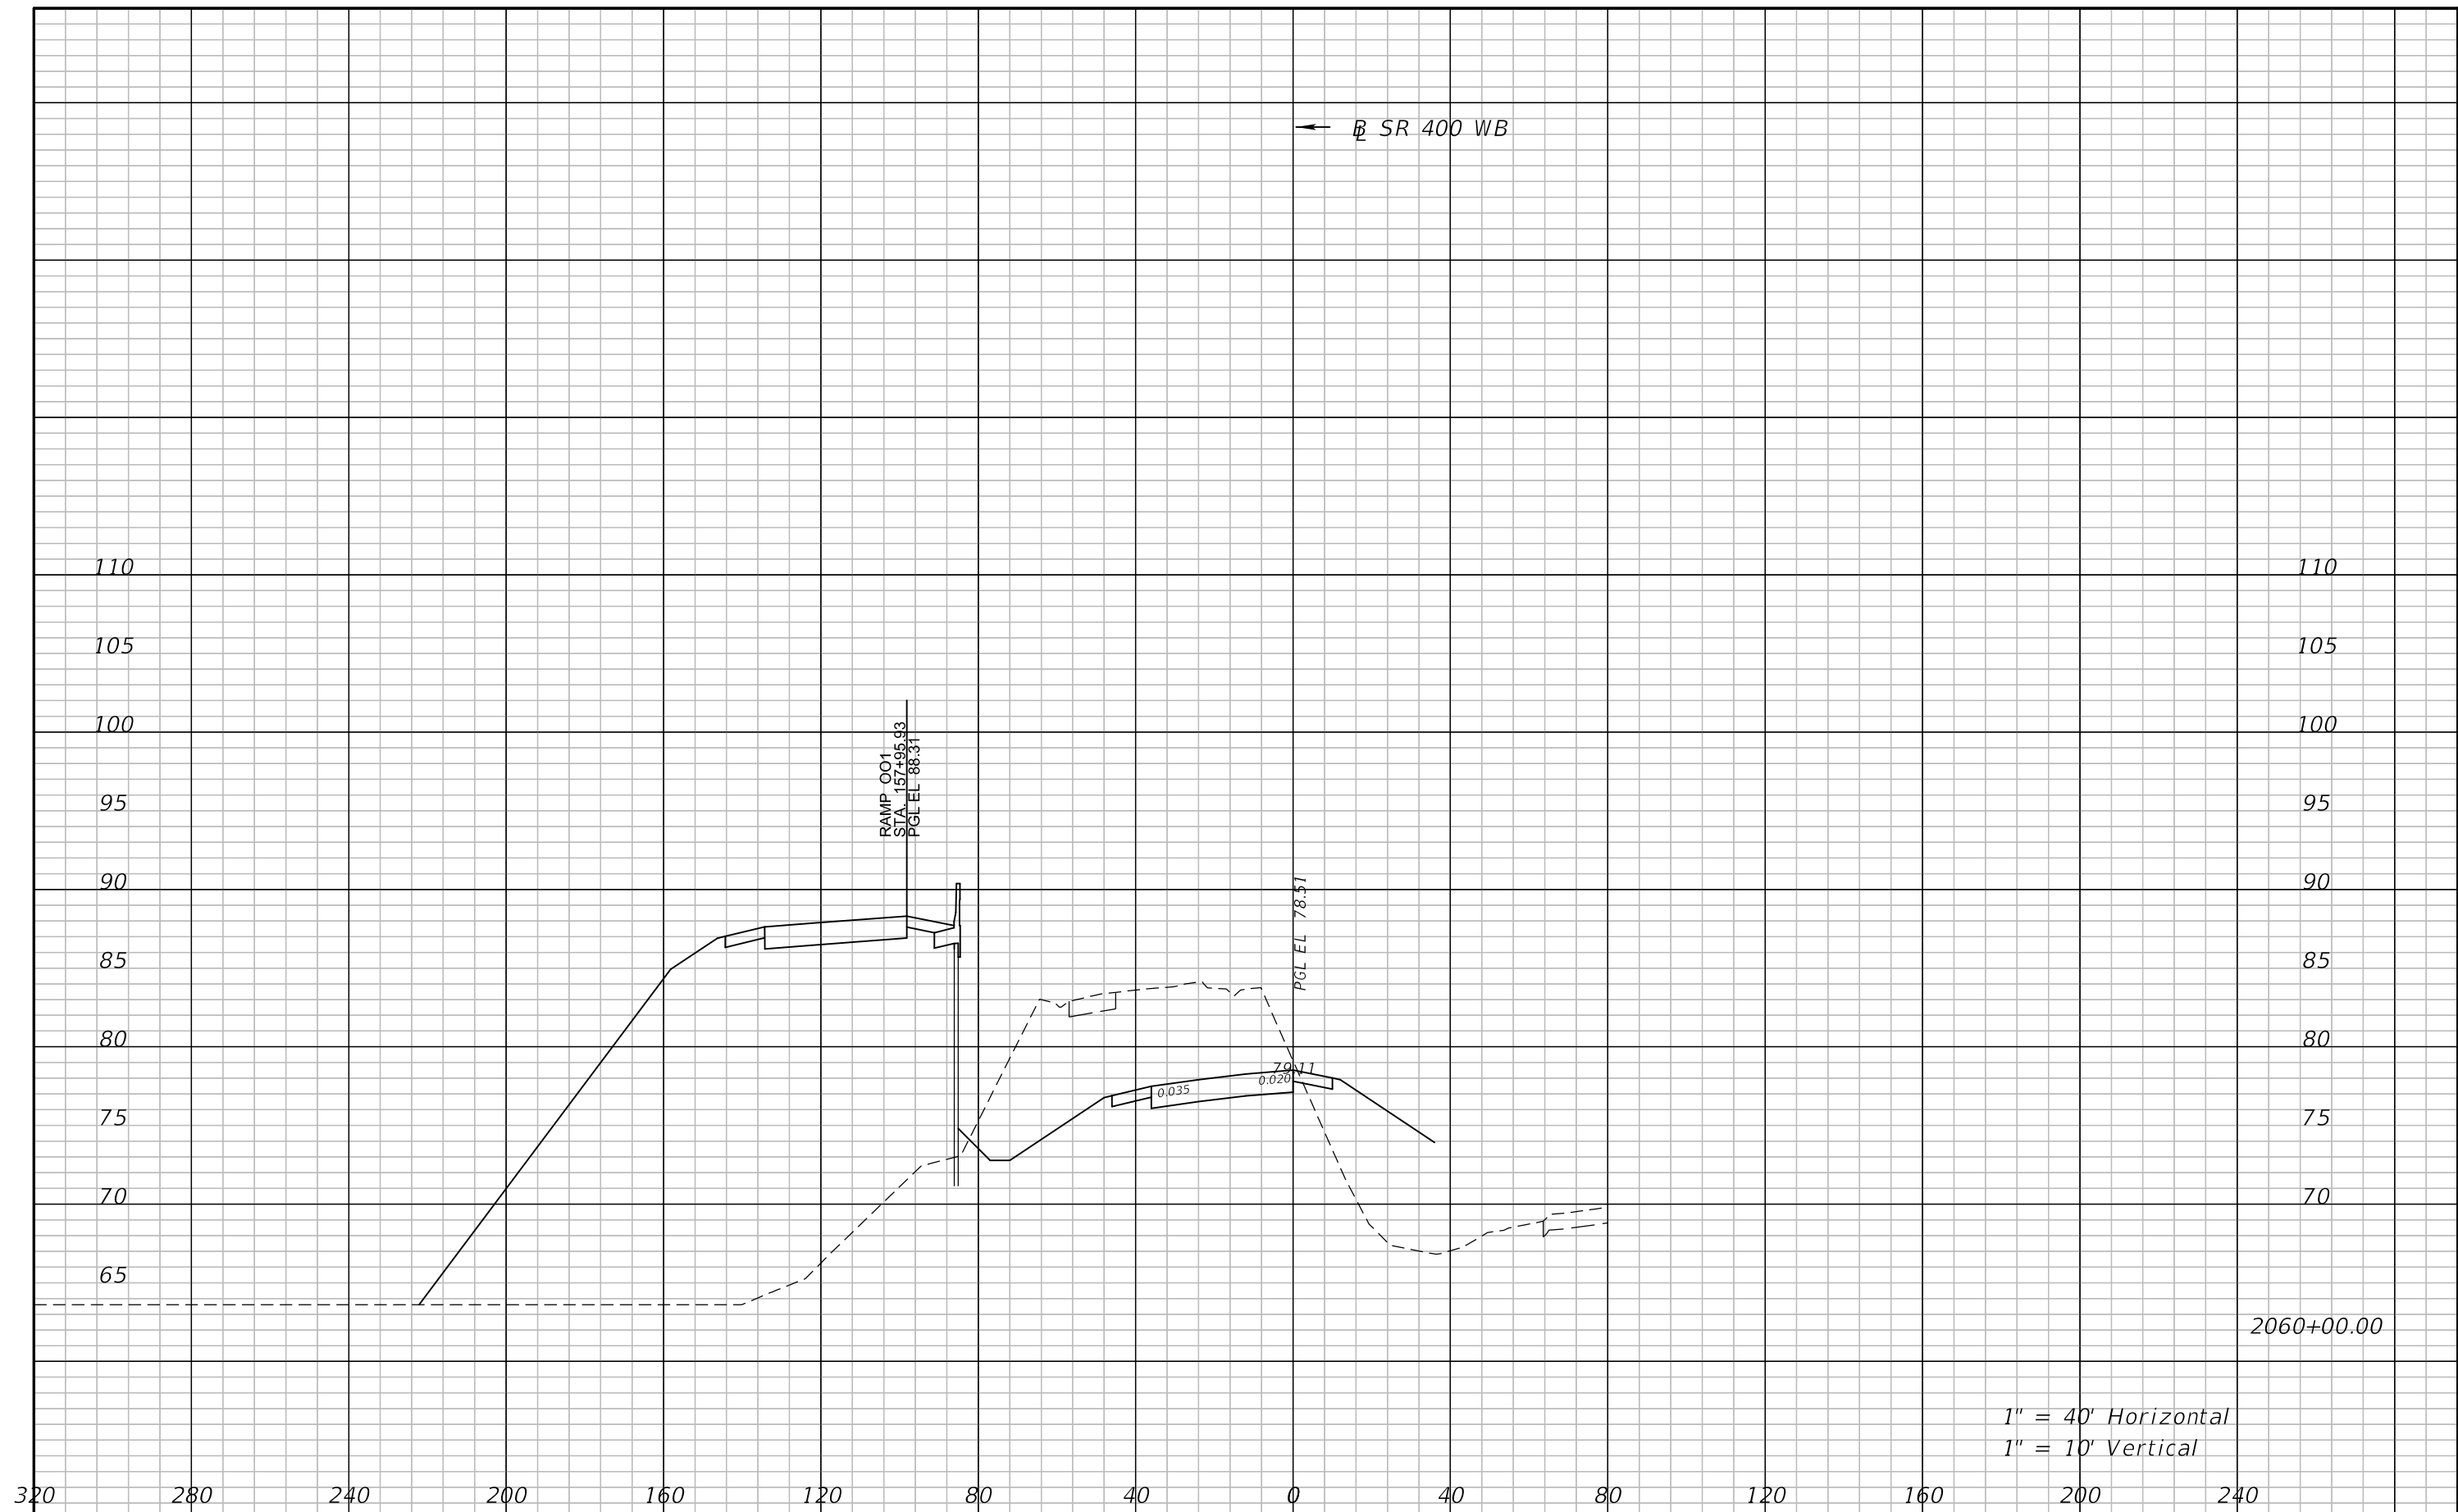


REVISIONS				ATKINS NORTH AMERICA, INC. 482 S. KELLER ROAD ORLANDO, FL 32810 (407) 647-7275 CERTIFICATE OF AUTHORIZATION NO.: 24 WILLIAM A. TERWILLEGER, P.E. P.E. NO.: 43427	STATE OF FLORIDA DEPARTMENT OF TRANSPORTATION			<b>CROSS SECTIONS</b> <b>SR 400 WB</b>	SHEET NO.
DATE	DESCRIPTION	DATE	DESCRIPTION		ROAD NO.	COUNTY	FINANCIAL PROJECT ID		207
					SR 429	SEMINOLE	240200-4-52-01		

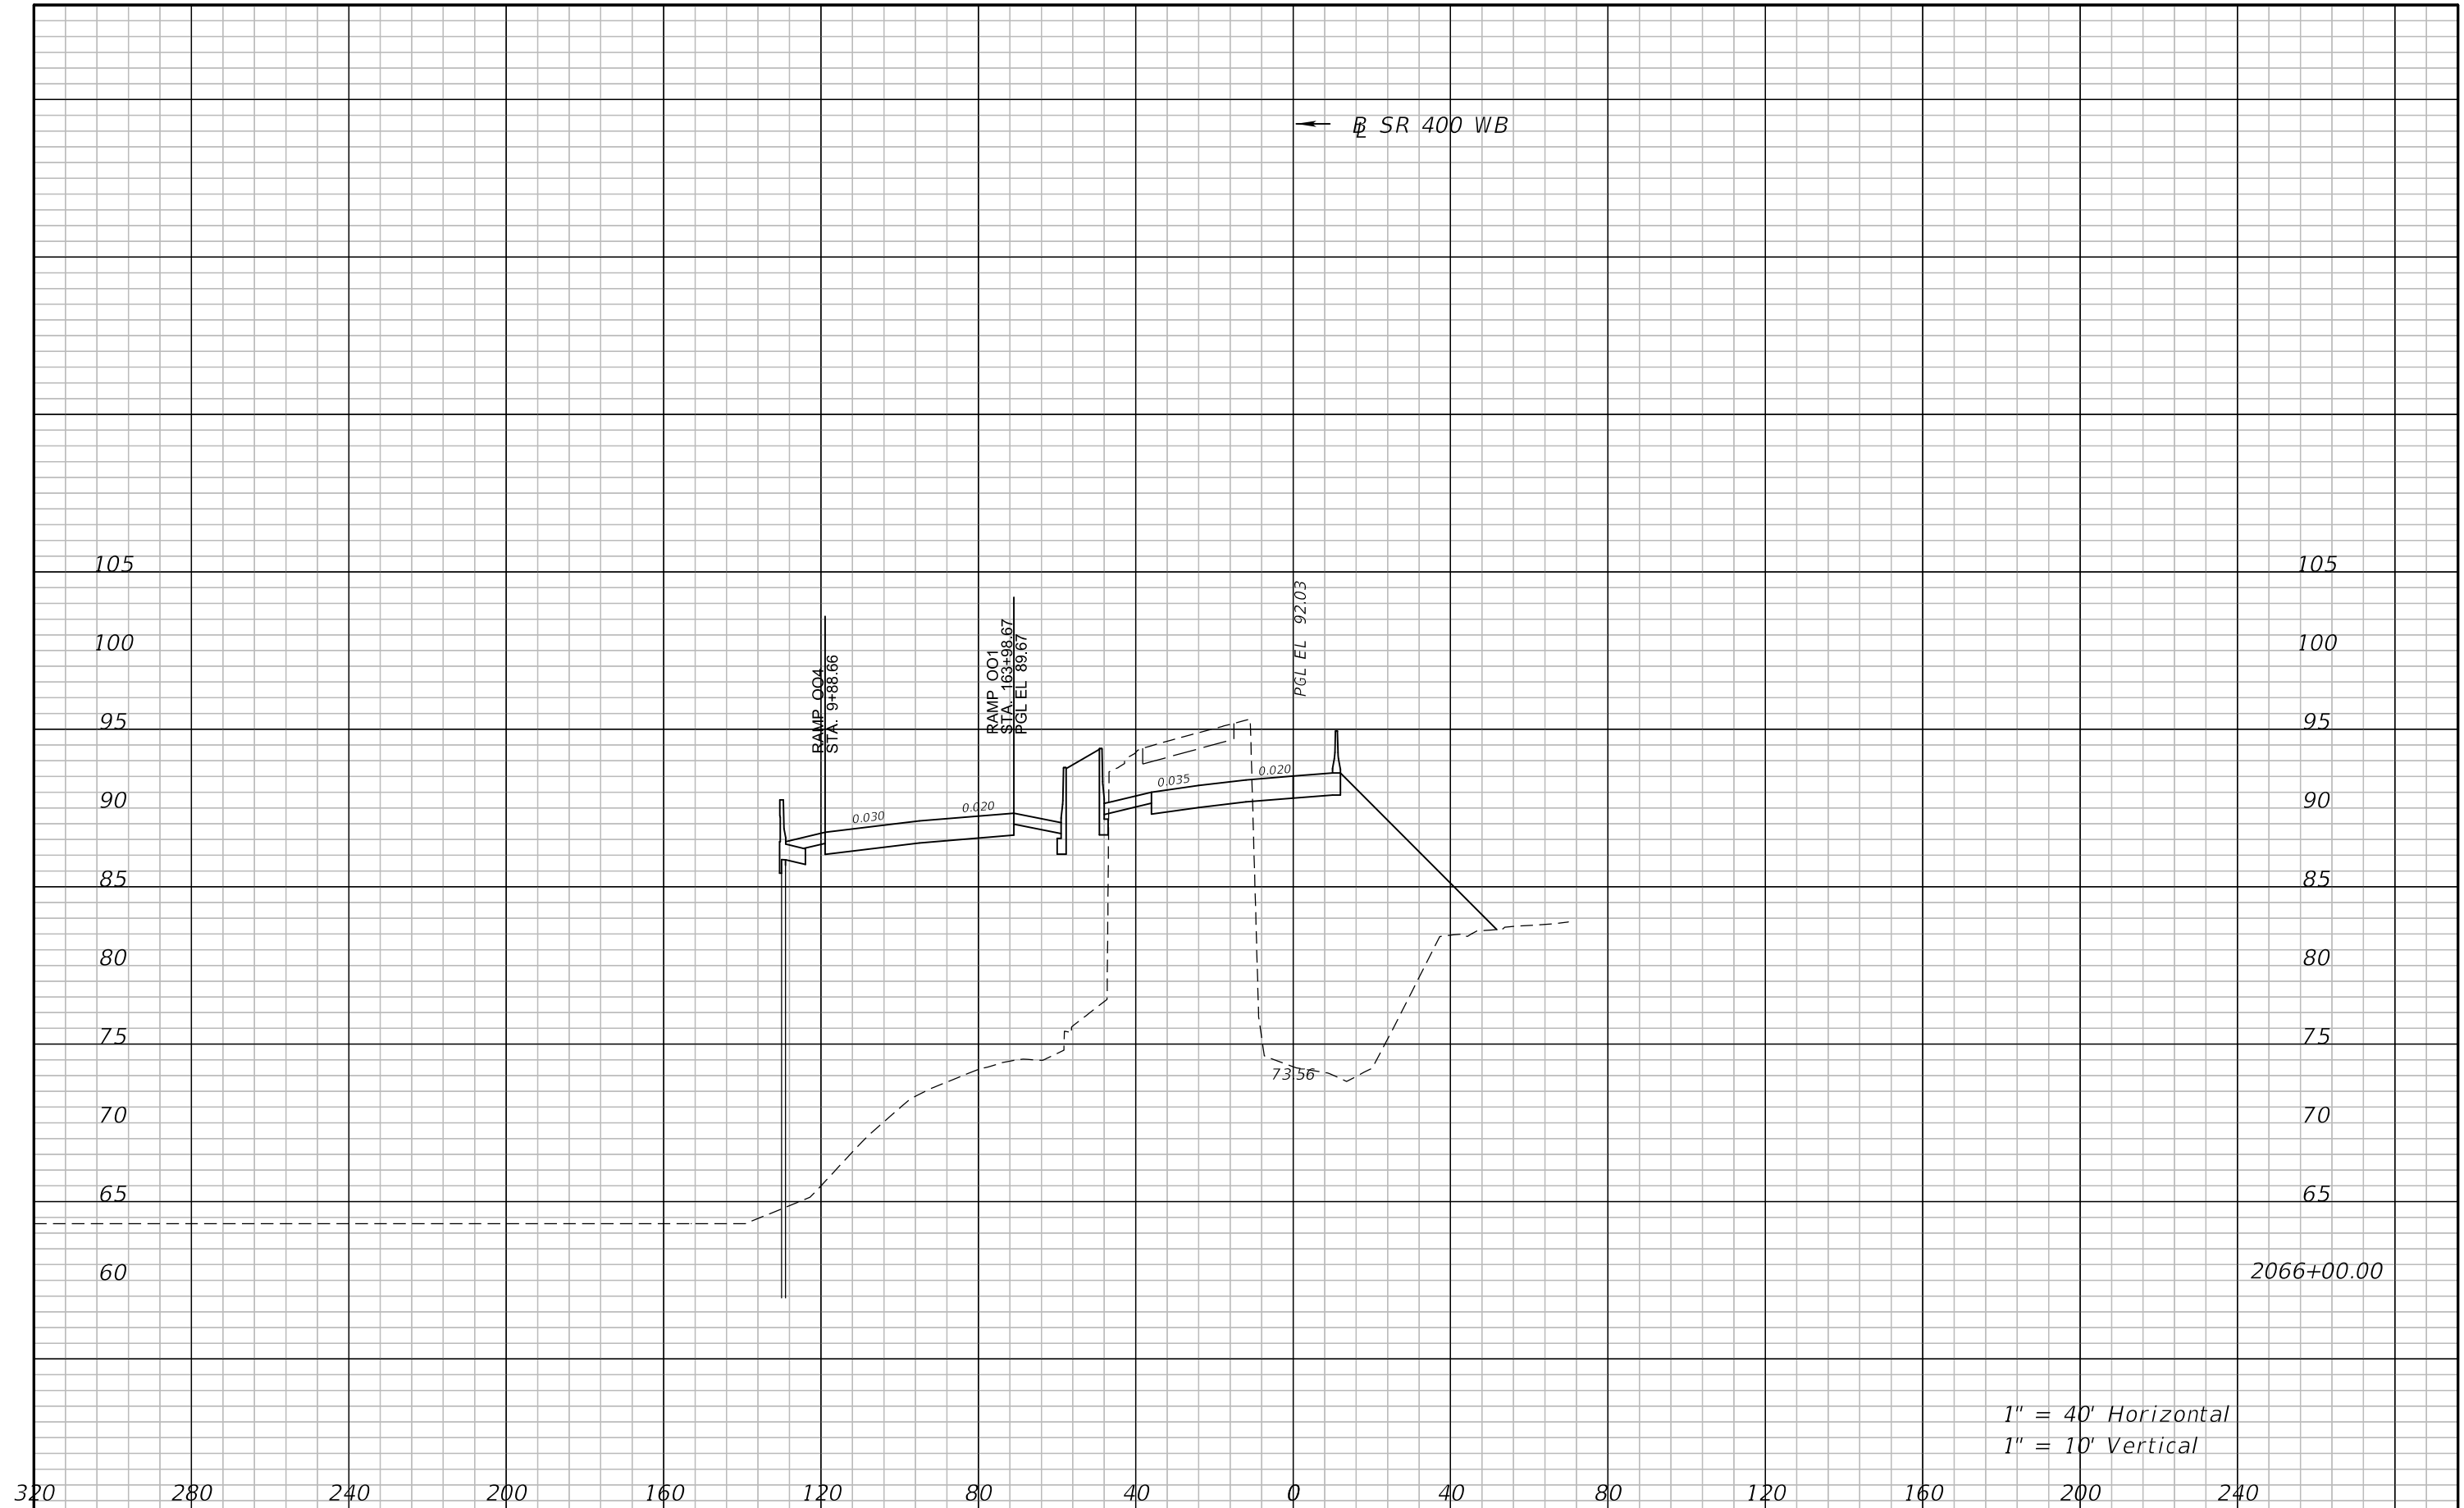

1" = 40' Horizontal  
1" = 10' Vertical

REVISIONS				ATKINS NORTH AMERICA, INC. 482 S. KELLER ROAD ORLANDO, FL 32810 (407) 647-7275 CERTIFICATE OF AUTHORIZATION NO.: 24 WILLIAM A. TERWILLEGER, P.E. P.E. NO.: 43427	STATE OF FLORIDA DEPARTMENT OF TRANSPORTATION			<b>CROSS SECTIONS</b> <b>SR 400 WB</b>	SHEET NO. 208
DATE	DESCRIPTION	DATE	DESCRIPTION		ROAD NO.	COUNTY	FINANCIAL PROJECT ID		
				SR 429	SEMINOLE	240200-4-52-01			

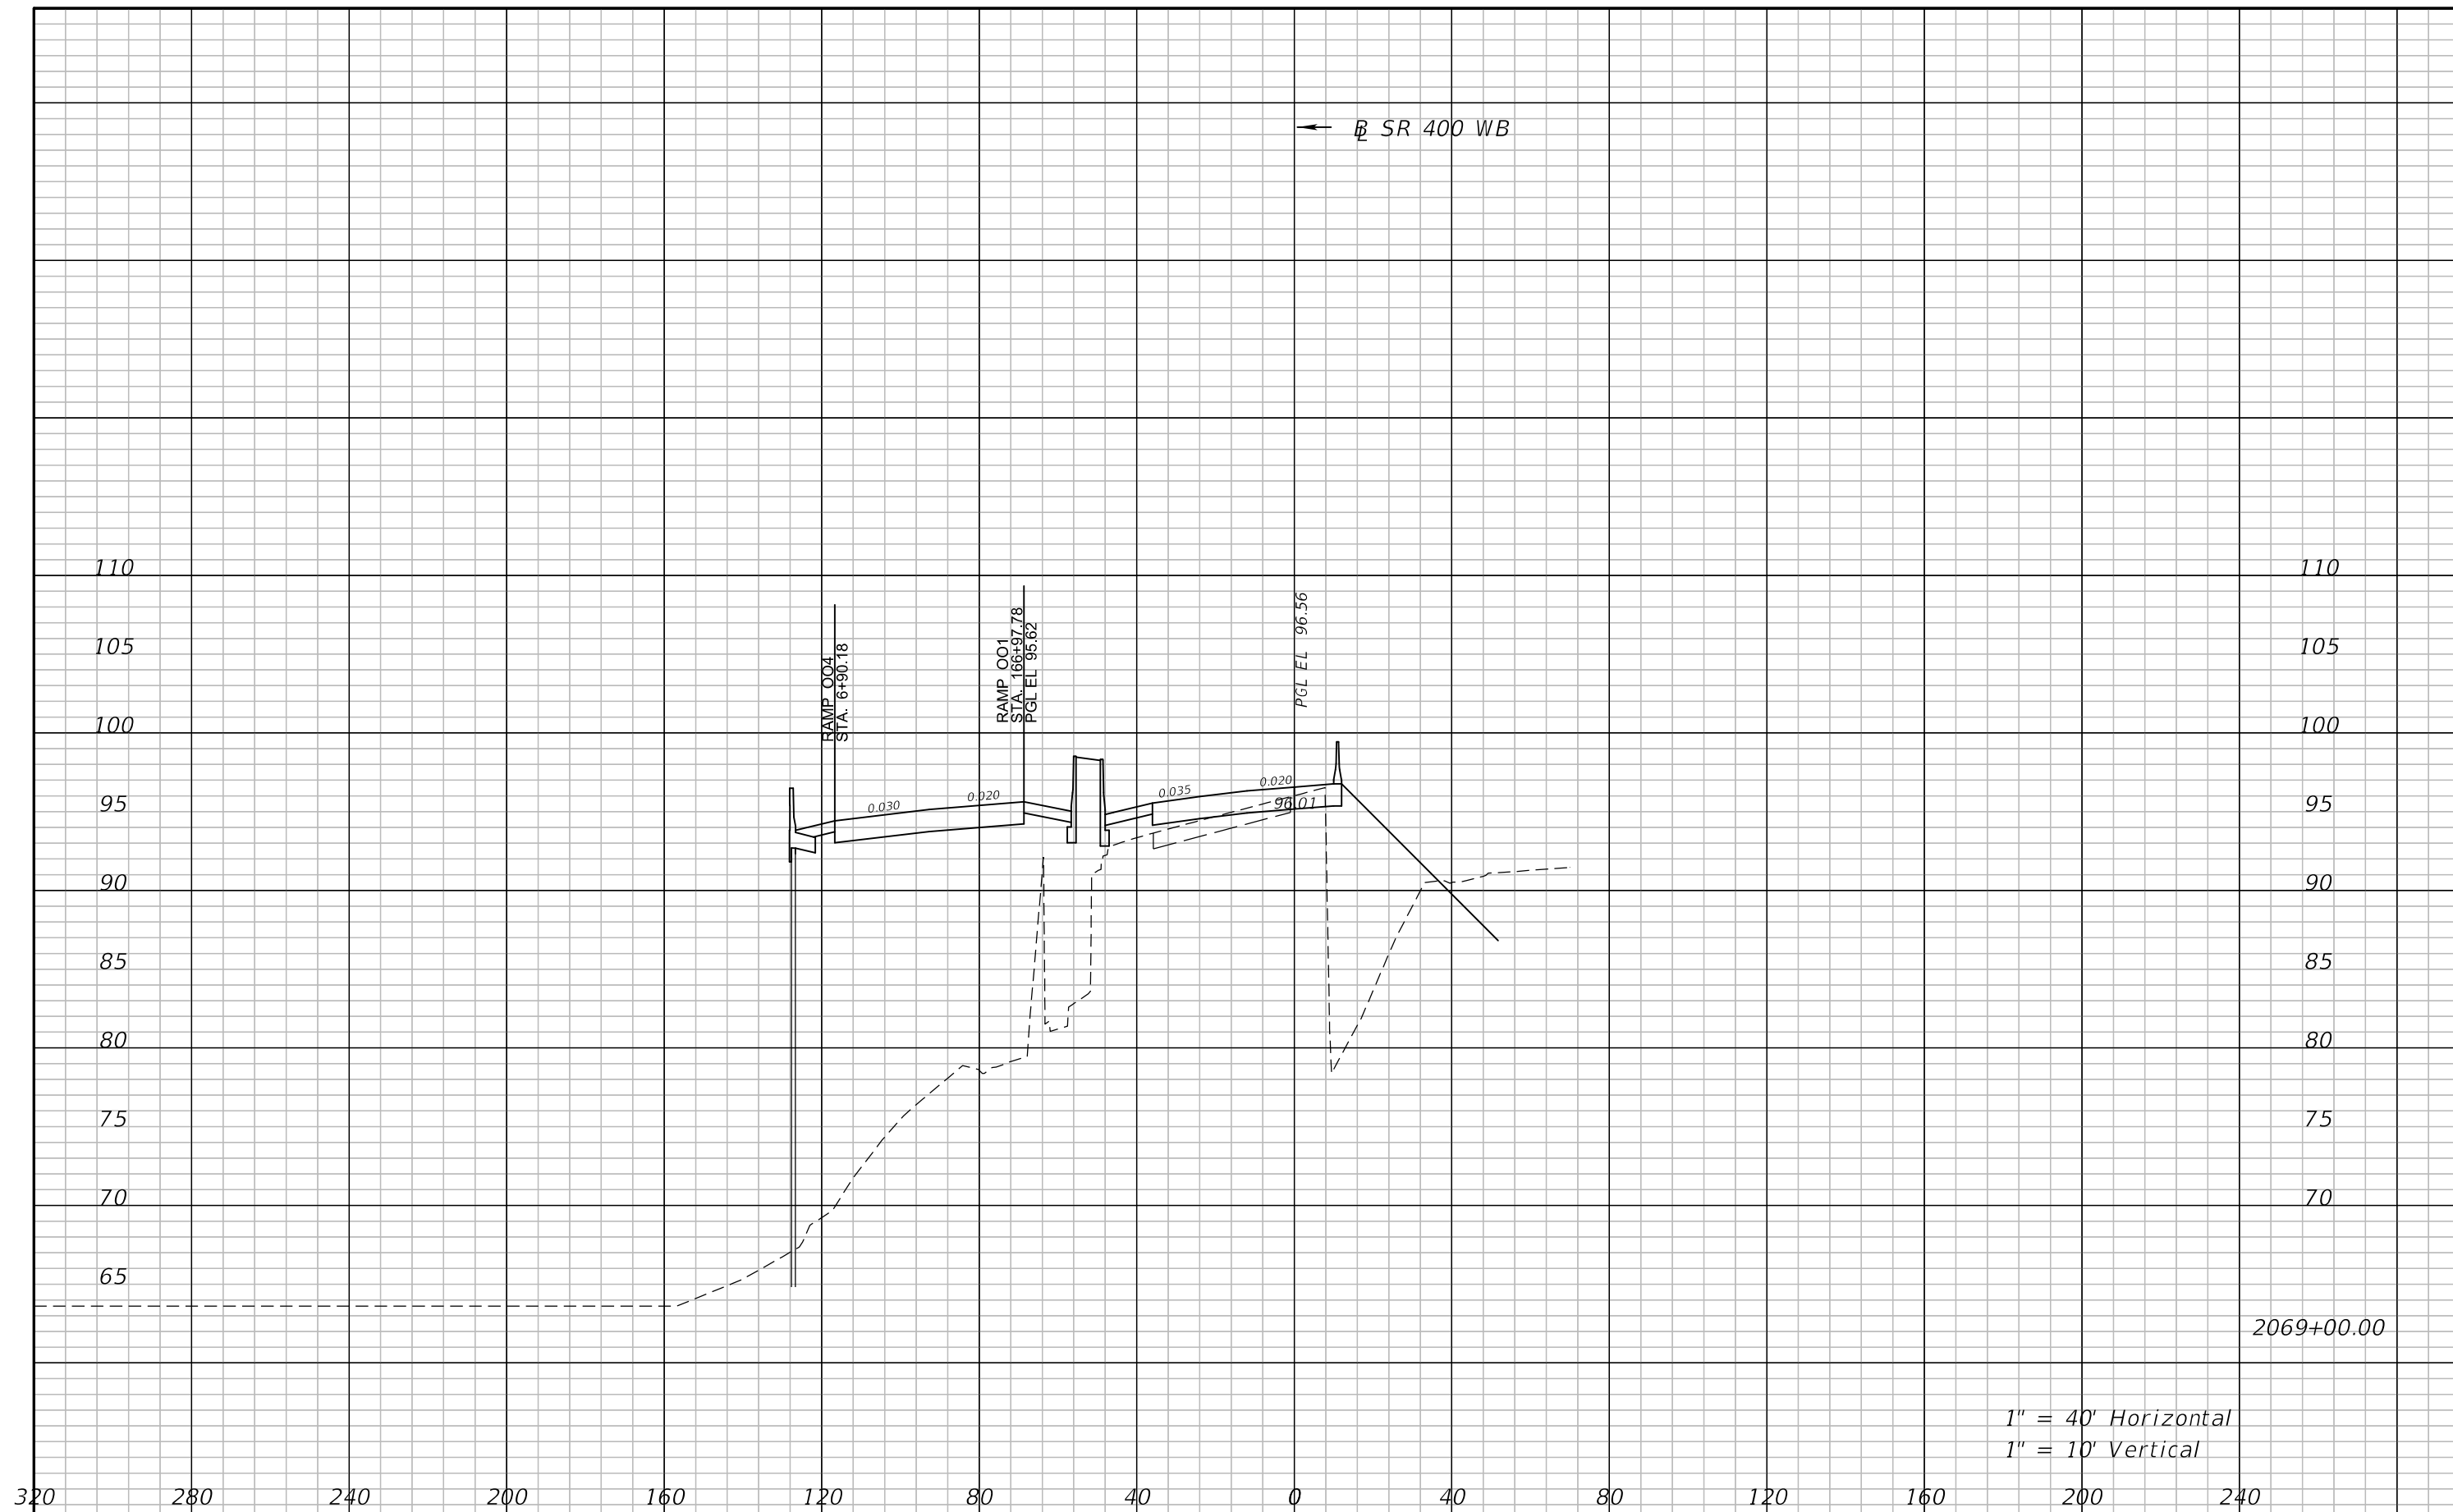


1" = 40' Horizontal  
1" = 10' Vertical


2069+00.00

REVISIONS				ATKINS NORTH AMERICA, INC. 482 S. KELLER ROAD ORLANDO, FL 32810 (407) 647-7275 CERTIFICATE OF AUTHORIZATION NO.: 24 WILLIAM A. TERWILLEGER, P.E. P.E. NO.: 43427	STATE OF FLORIDA DEPARTMENT OF TRANSPORTATION			<b>CROSS SECTIONS</b> <b>SR 400 WB</b>	SHEET NO. 209
DATE	DESCRIPTION	DATE	DESCRIPTION		ROAD NO.	COUNTY	FINANCIAL PROJECT ID		
				SR 429	SEMINOLE	240200-4-52-01			



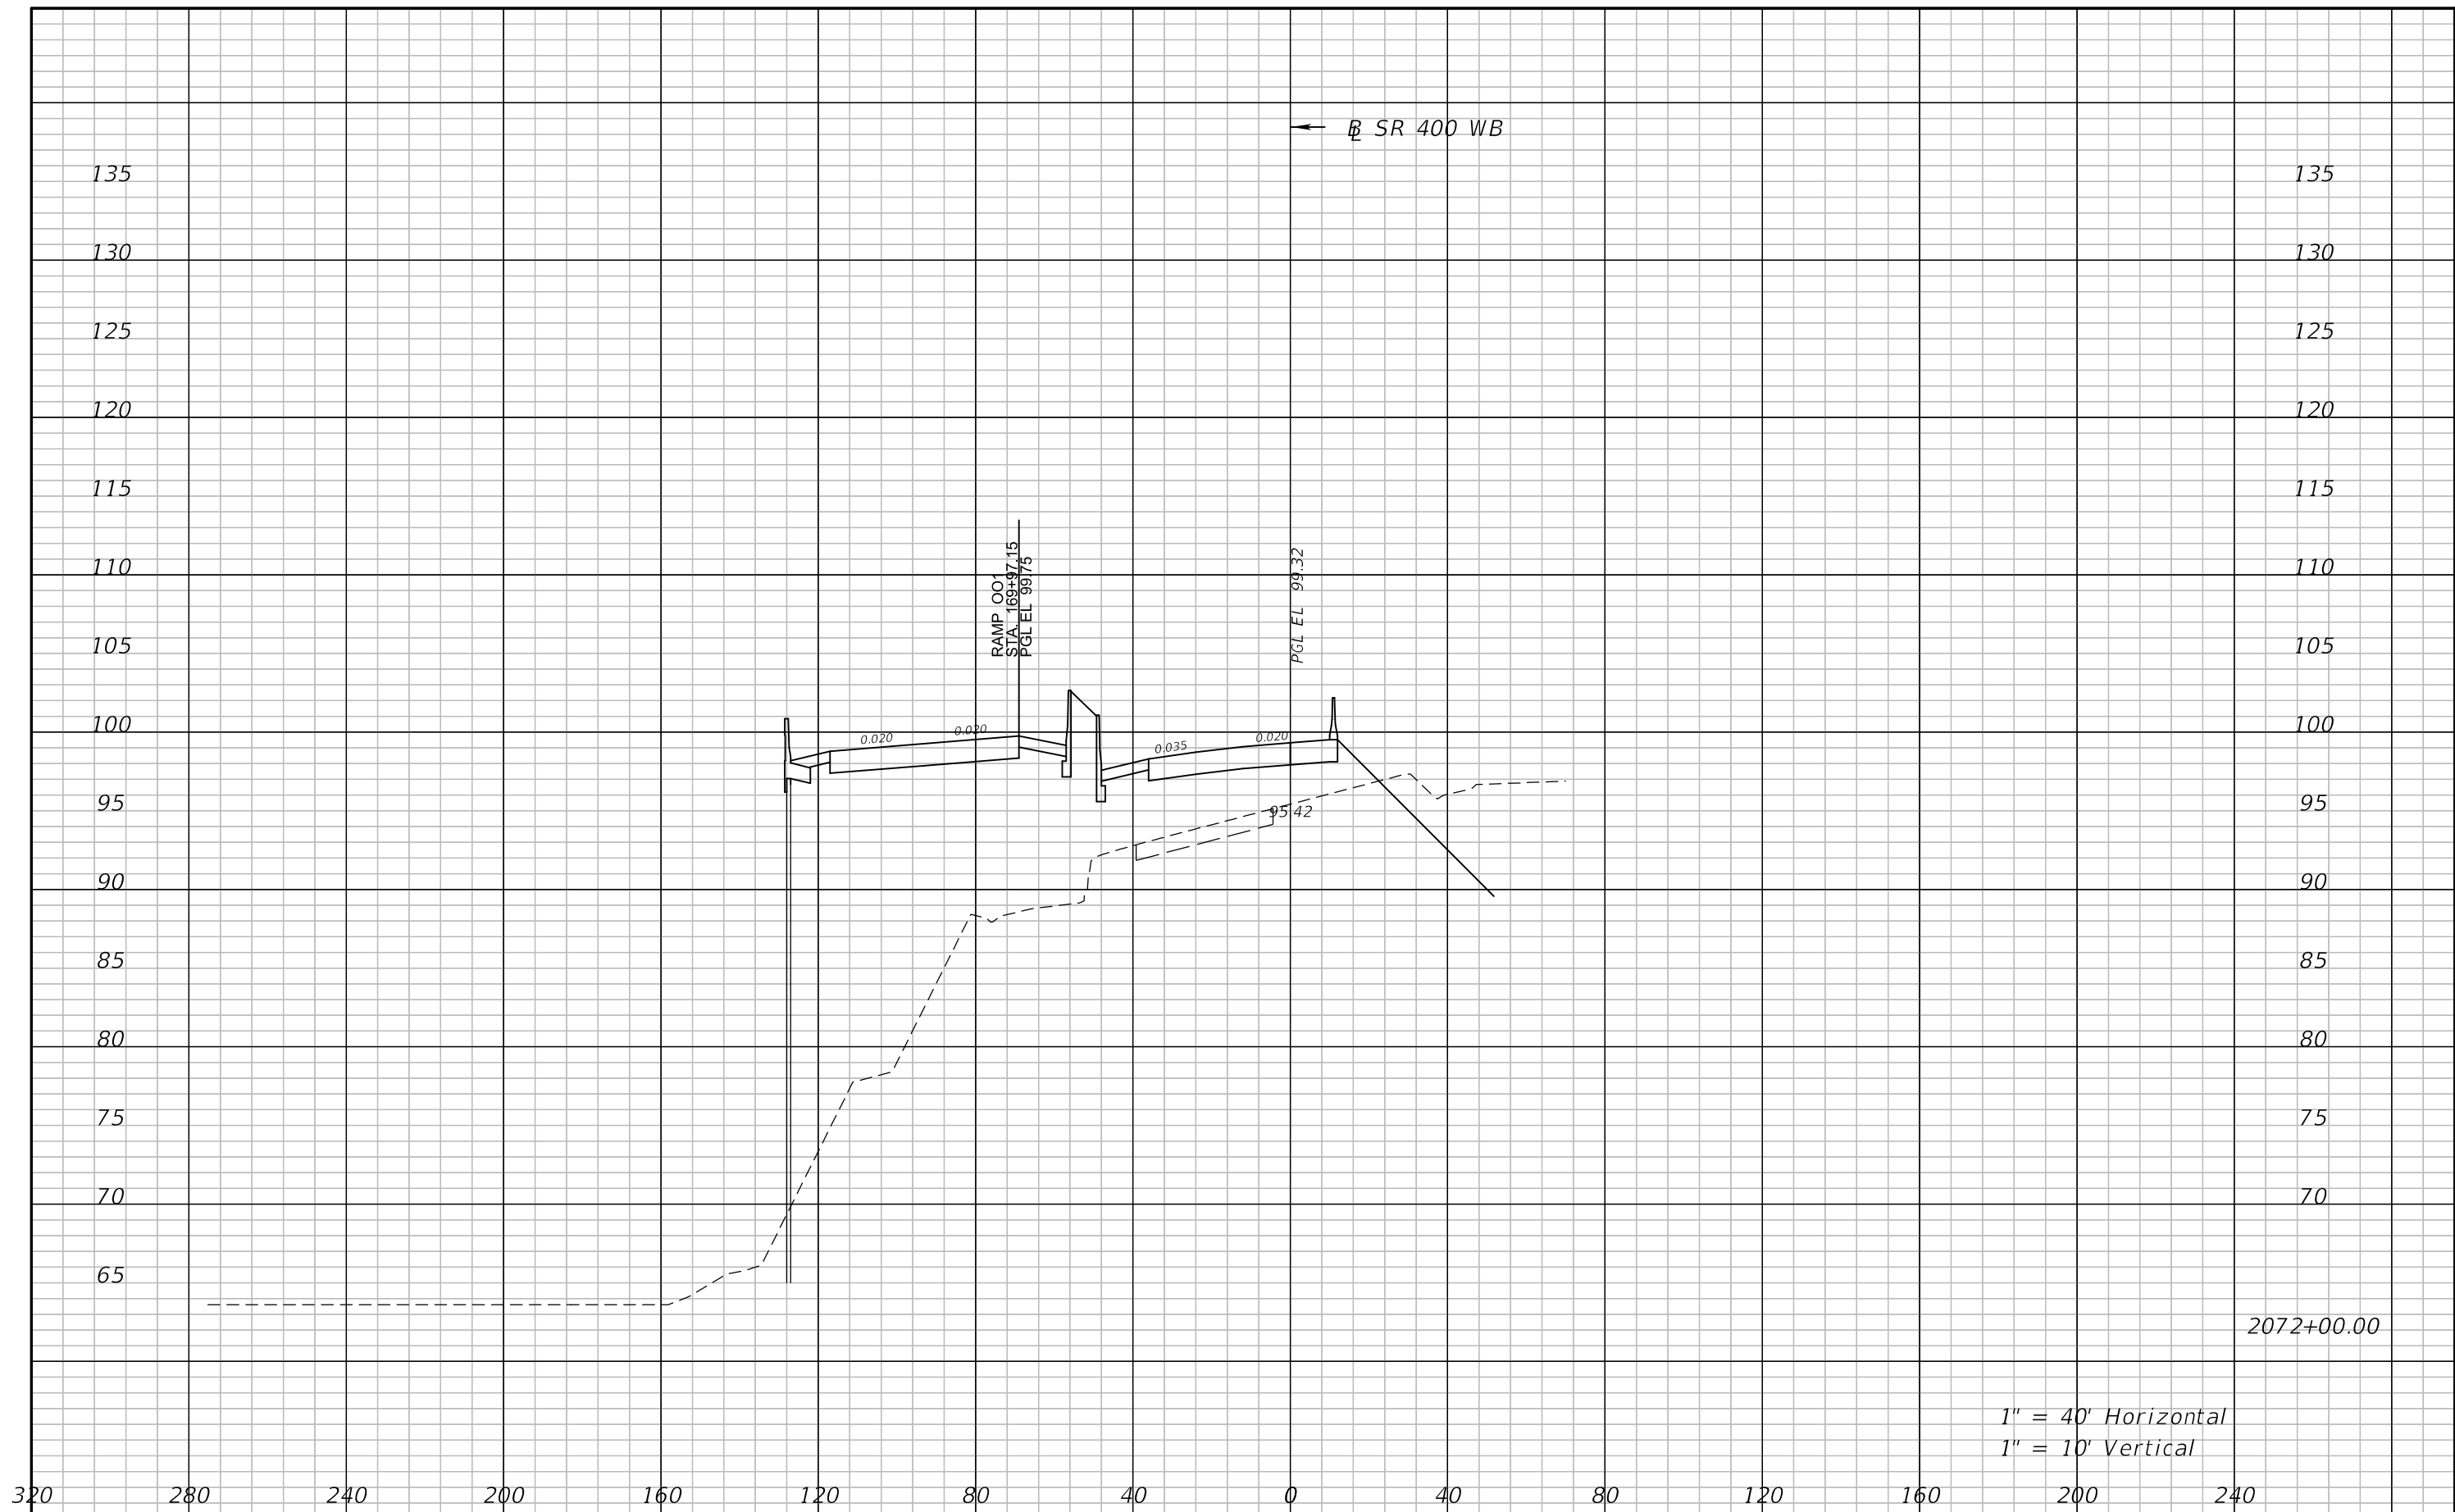


REVISIONS				ATKINS NORTH AMERICA, INC. 482 S. KELLER ROAD ORLANDO, FL 32810 (407) 647-7275 CERTIFICATE OF AUTHORIZATION NO.: 24 WILLIAM A. TERWILLEGER, P.E. P.E. NO.: 43427	STATE OF FLORIDA DEPARTMENT OF TRANSPORTATION			<b>CROSS SECTIONS</b> <b>SR 400 WB</b>	SHEET NO.
DATE	DESCRIPTION	DATE	DESCRIPTION		ROAD NO.	COUNTY	FINANCIAL PROJECT ID		210
					SR 429	SEMINOLE	240200-4-52-01		

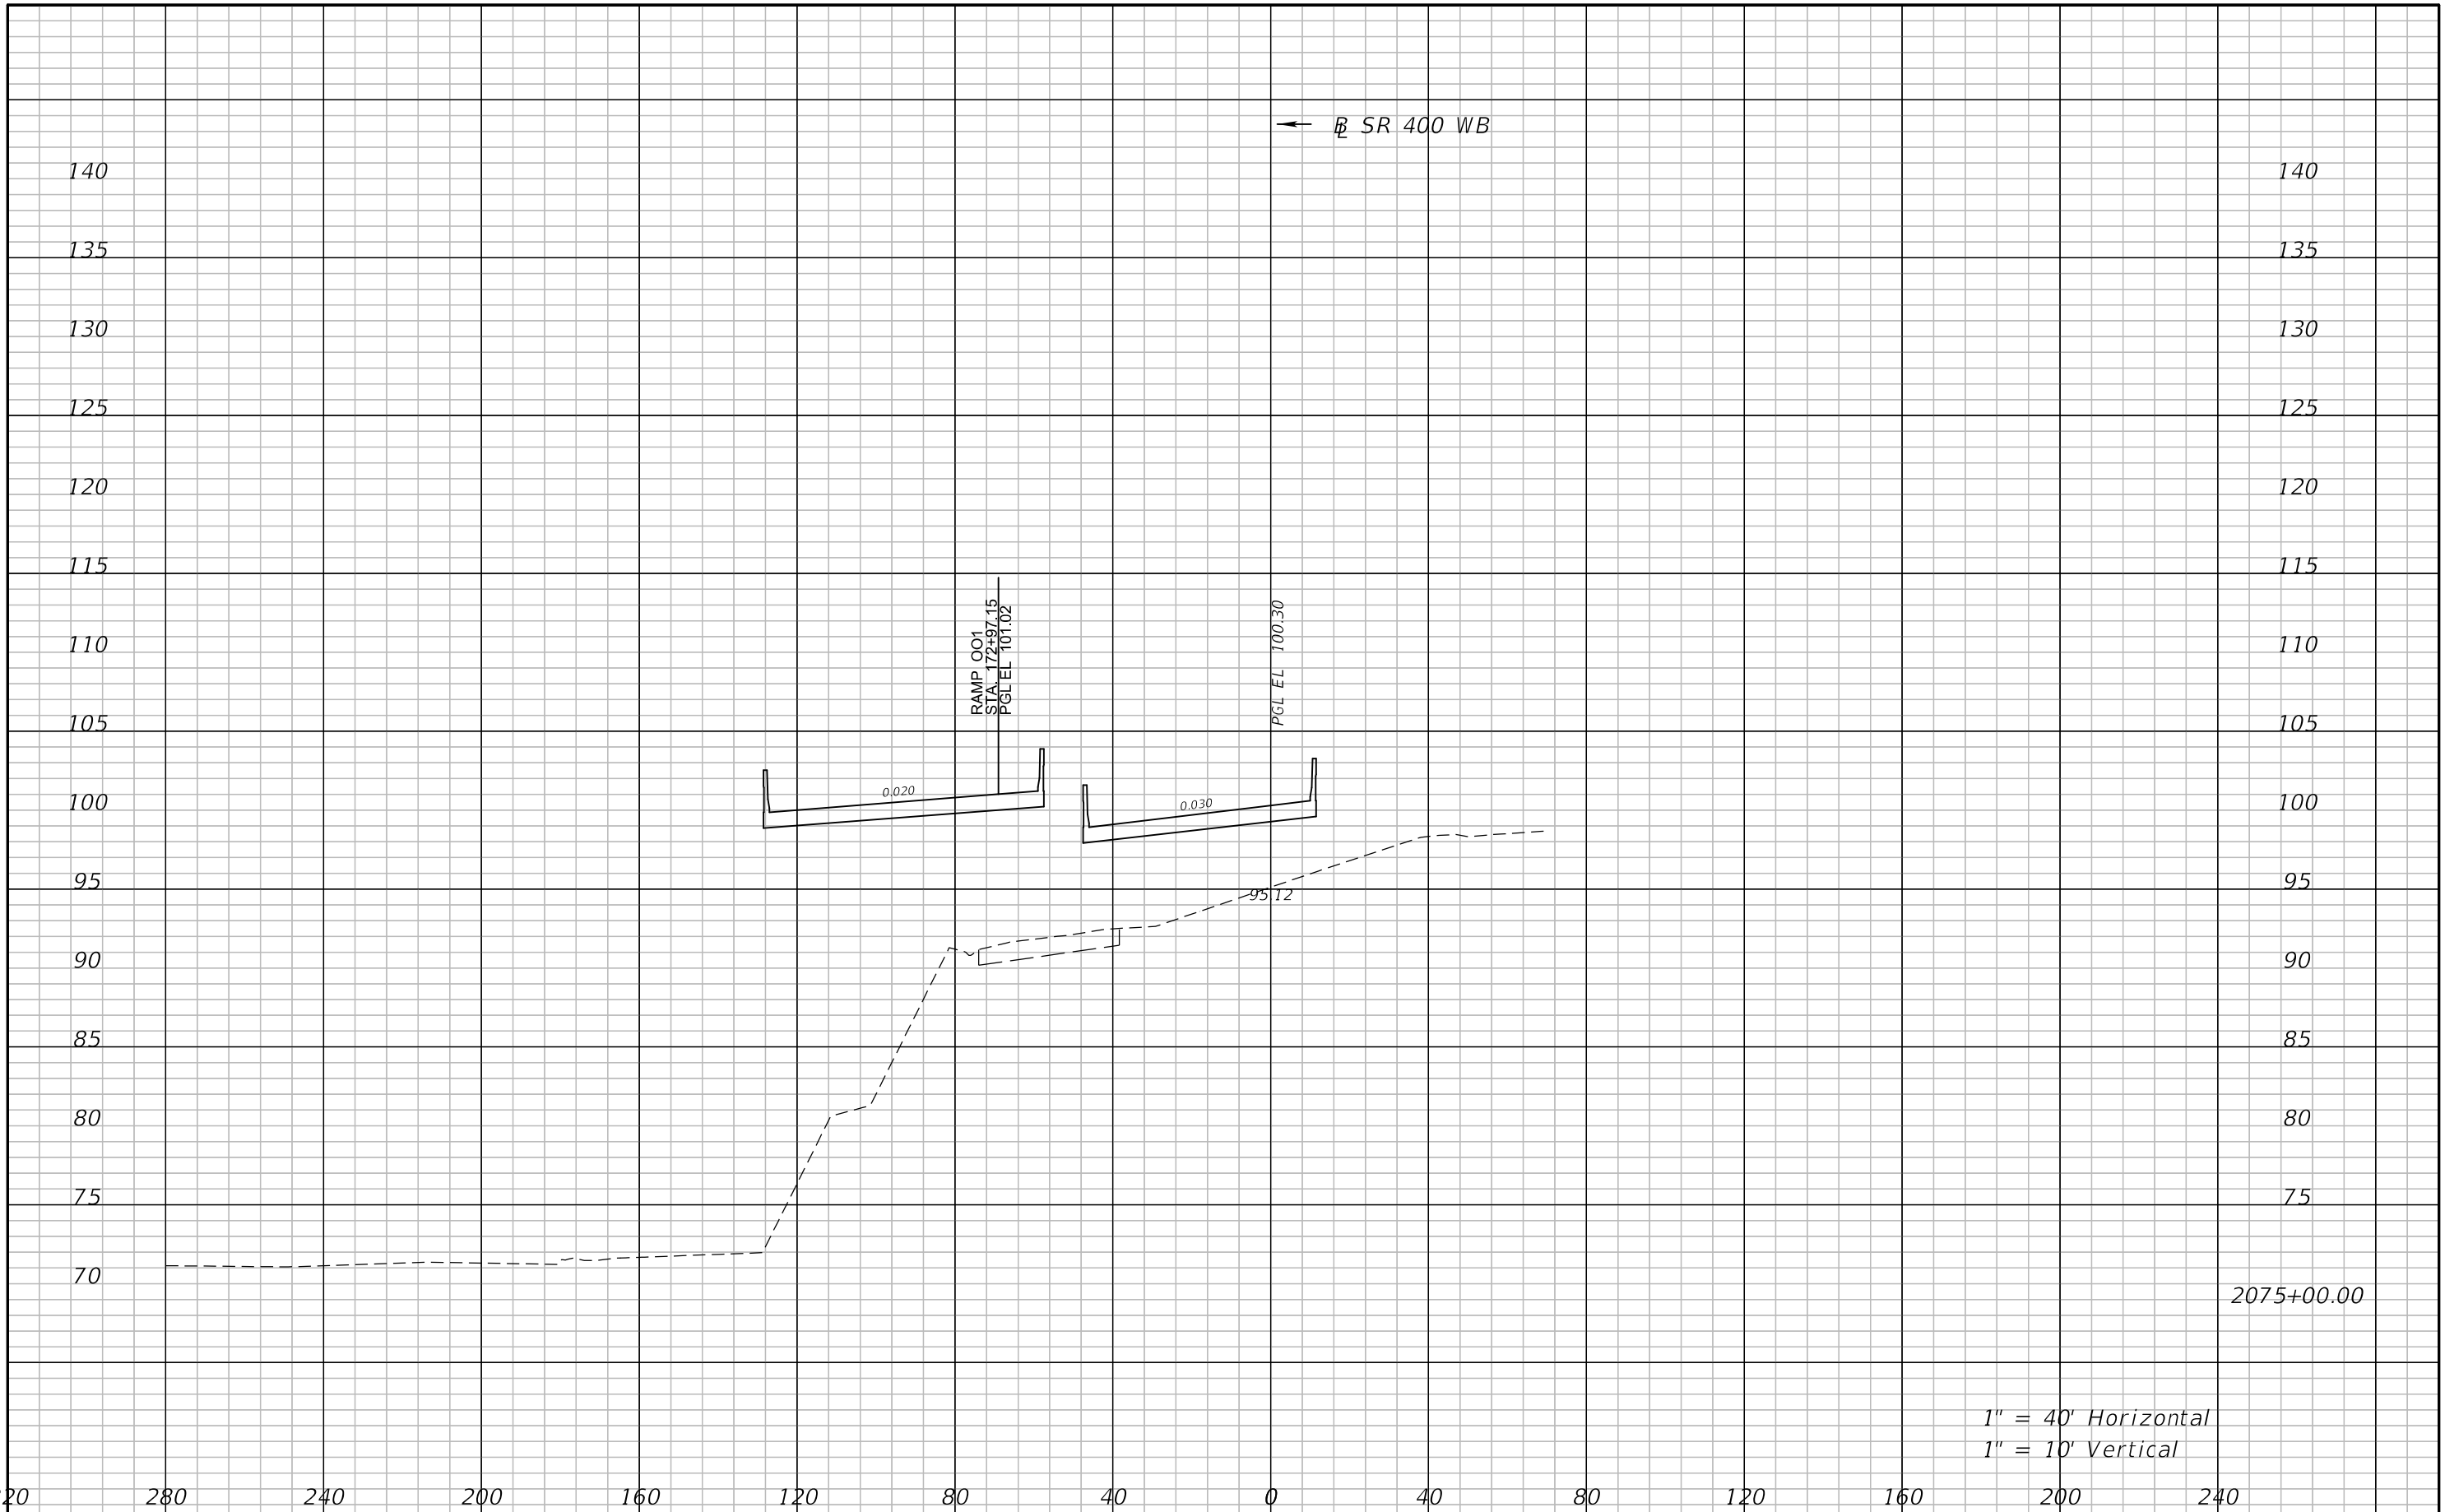


1" = 40' Horizontal  
1" = 10' Vertical

REVISIONS				ATKINS NORTH AMERICA, INC. 482 S. KELLER ROAD ORLANDO, FL 32810 (407) 647-7275 CERTIFICATE OF AUTHORIZATION NO.: 24 WILLIAM A. TERWILLEGER, P.E. P.E. NO.: 43427	STATE OF FLORIDA DEPARTMENT OF TRANSPORTATION			<b>CROSS SECTIONS</b> <b>SR 400 WB</b>	SHEET NO. 211
DATE	DESCRIPTION	DATE	DESCRIPTION		ROAD NO.	COUNTY	FINANCIAL PROJECT ID		
					SR 429	SEMINOLE	240200-4-52-01		

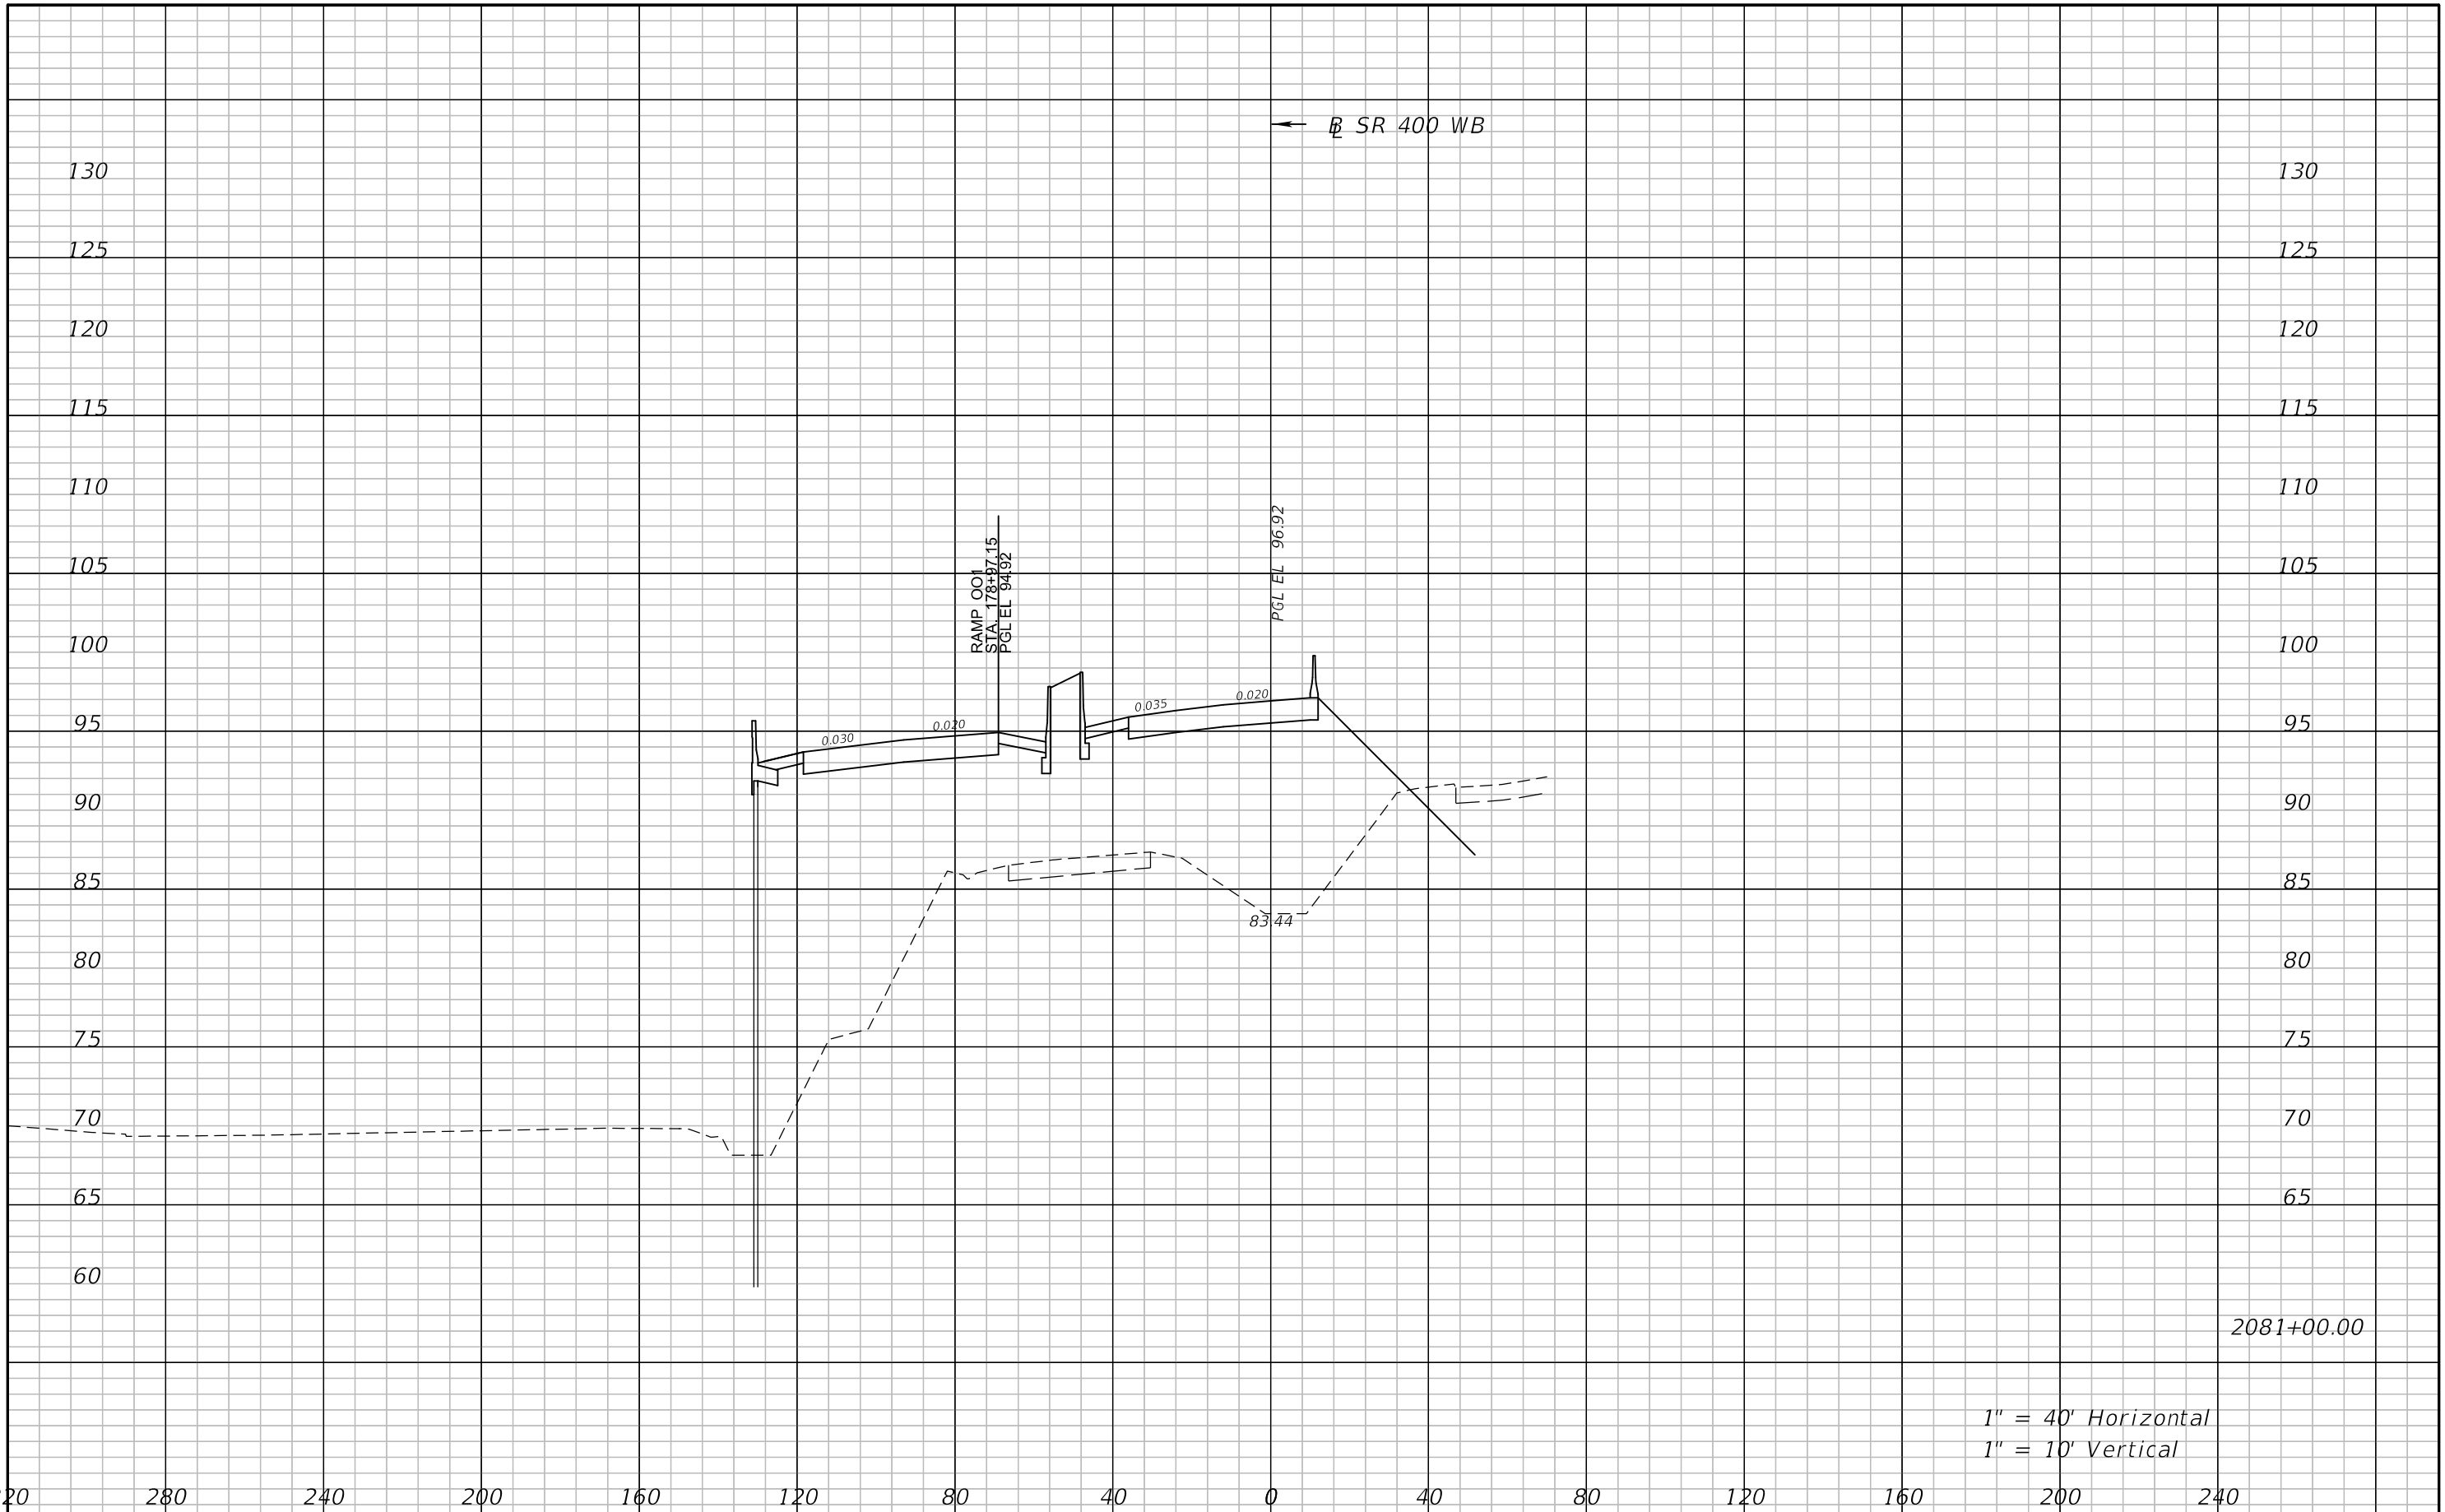

1" = 40' Horizontal  
1" = 10' Vertical

REVISIONS				ATKINS NORTH AMERICA, INC. 482 S. KELLER ROAD ORLANDO, FL 32810 (407) 647-7275 CERTIFICATE OF AUTHORIZATION NO.: 24 WILLIAM A. TERWILLEGER, P.E. P.E. NO.: 43427	STATE OF FLORIDA DEPARTMENT OF TRANSPORTATION			<b>CROSS SECTIONS</b> <b>SR 400 WB</b>	SHEET NO. 212
DATE	DESCRIPTION	DATE	DESCRIPTION		ROAD NO.	COUNTY	FINANCIAL PROJECT ID		
					SR 429	SEMINOLE	240200-4-52-01		

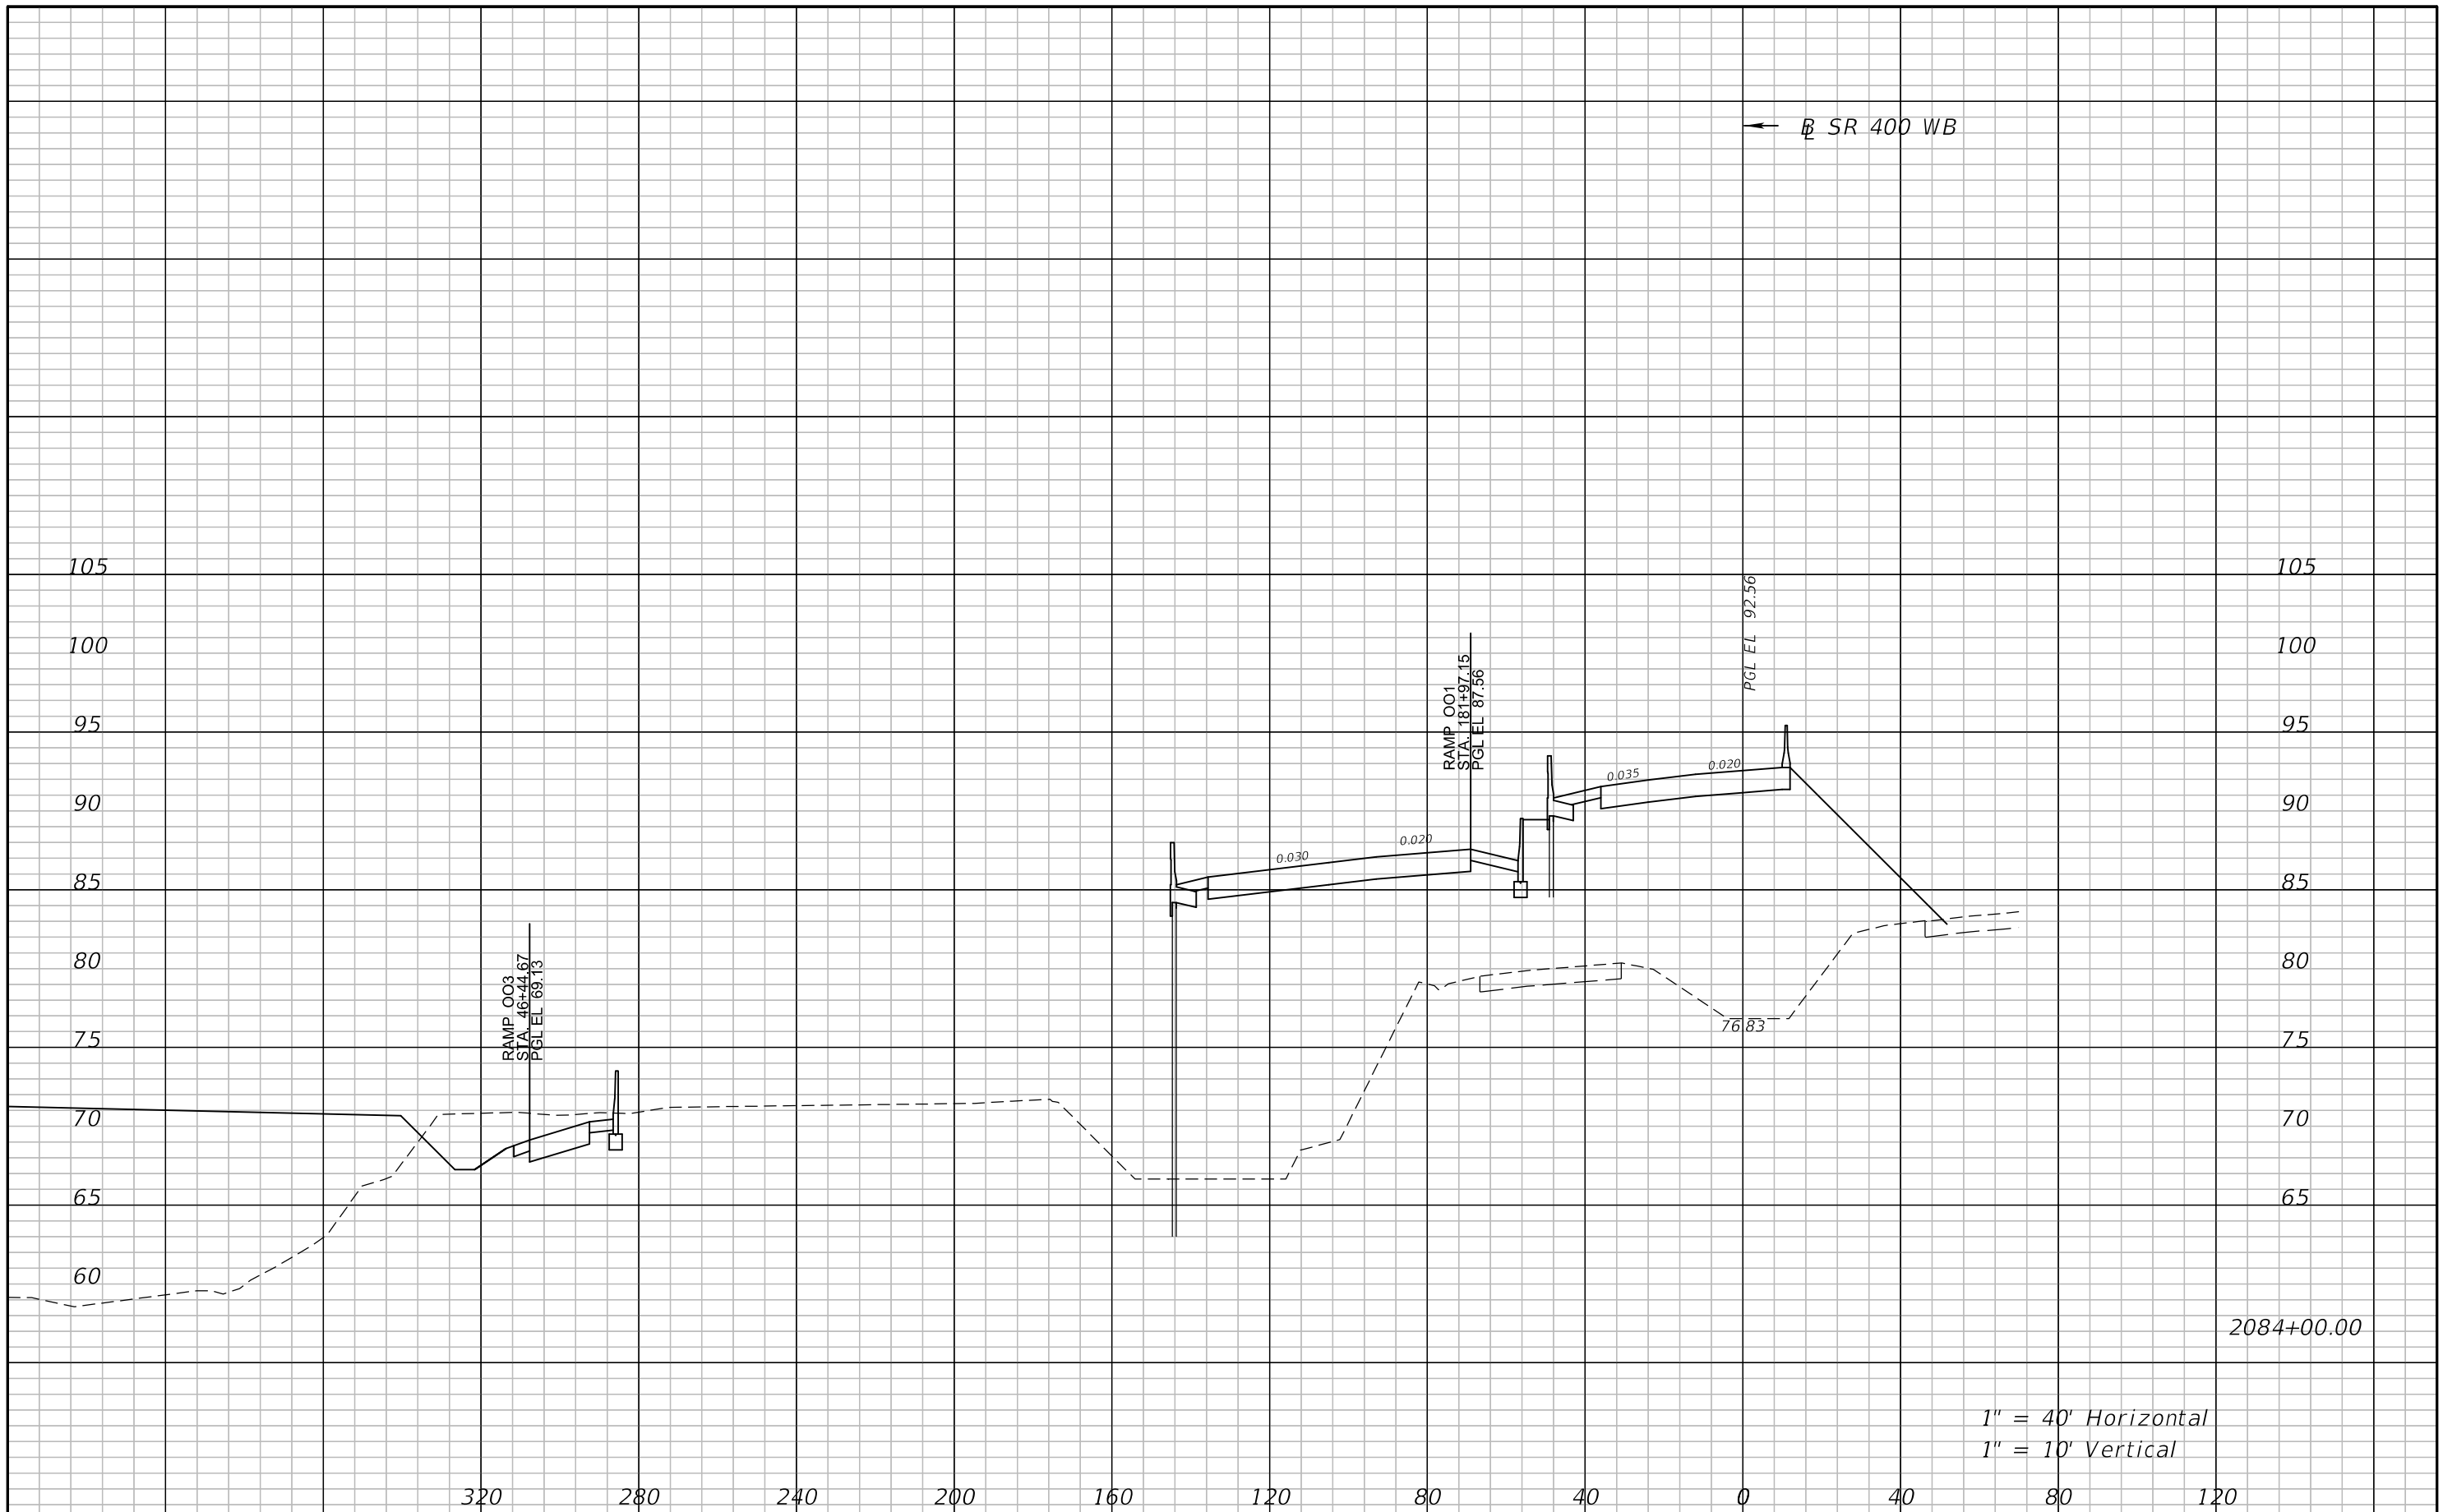

← SR 400 WB

RAMP 003  
STA. 46+44.67  
PGL EL. 69.13


RAMP 001  
STA. 181+97.15  
PGL EL. 87.56

PGL EL. 92.56

1" = 40' Horizontal  
1" = 10' Vertical


2084+00.00

REVISIONS				ATKINS NORTH AMERICA, INC. 482 S. KELLER ROAD ORLANDO, FL 32810 (407) 647-7275 CERTIFICATE OF AUTHORIZATION NO.: 24 WILLIAM A. TERWILLEGER, P.E. P.E. NO.: 43427	STATE OF FLORIDA DEPARTMENT OF TRANSPORTATION			<b>CROSS SECTIONS</b> <b>SR 400 WB</b>	SHEET NO.  213
DATE	DESCRIPTION	DATE	DESCRIPTION		ROAD NO.	COUNTY	FINANCIAL PROJECT ID		
					SR 429	SEMINOLE	240200-4-52-01		

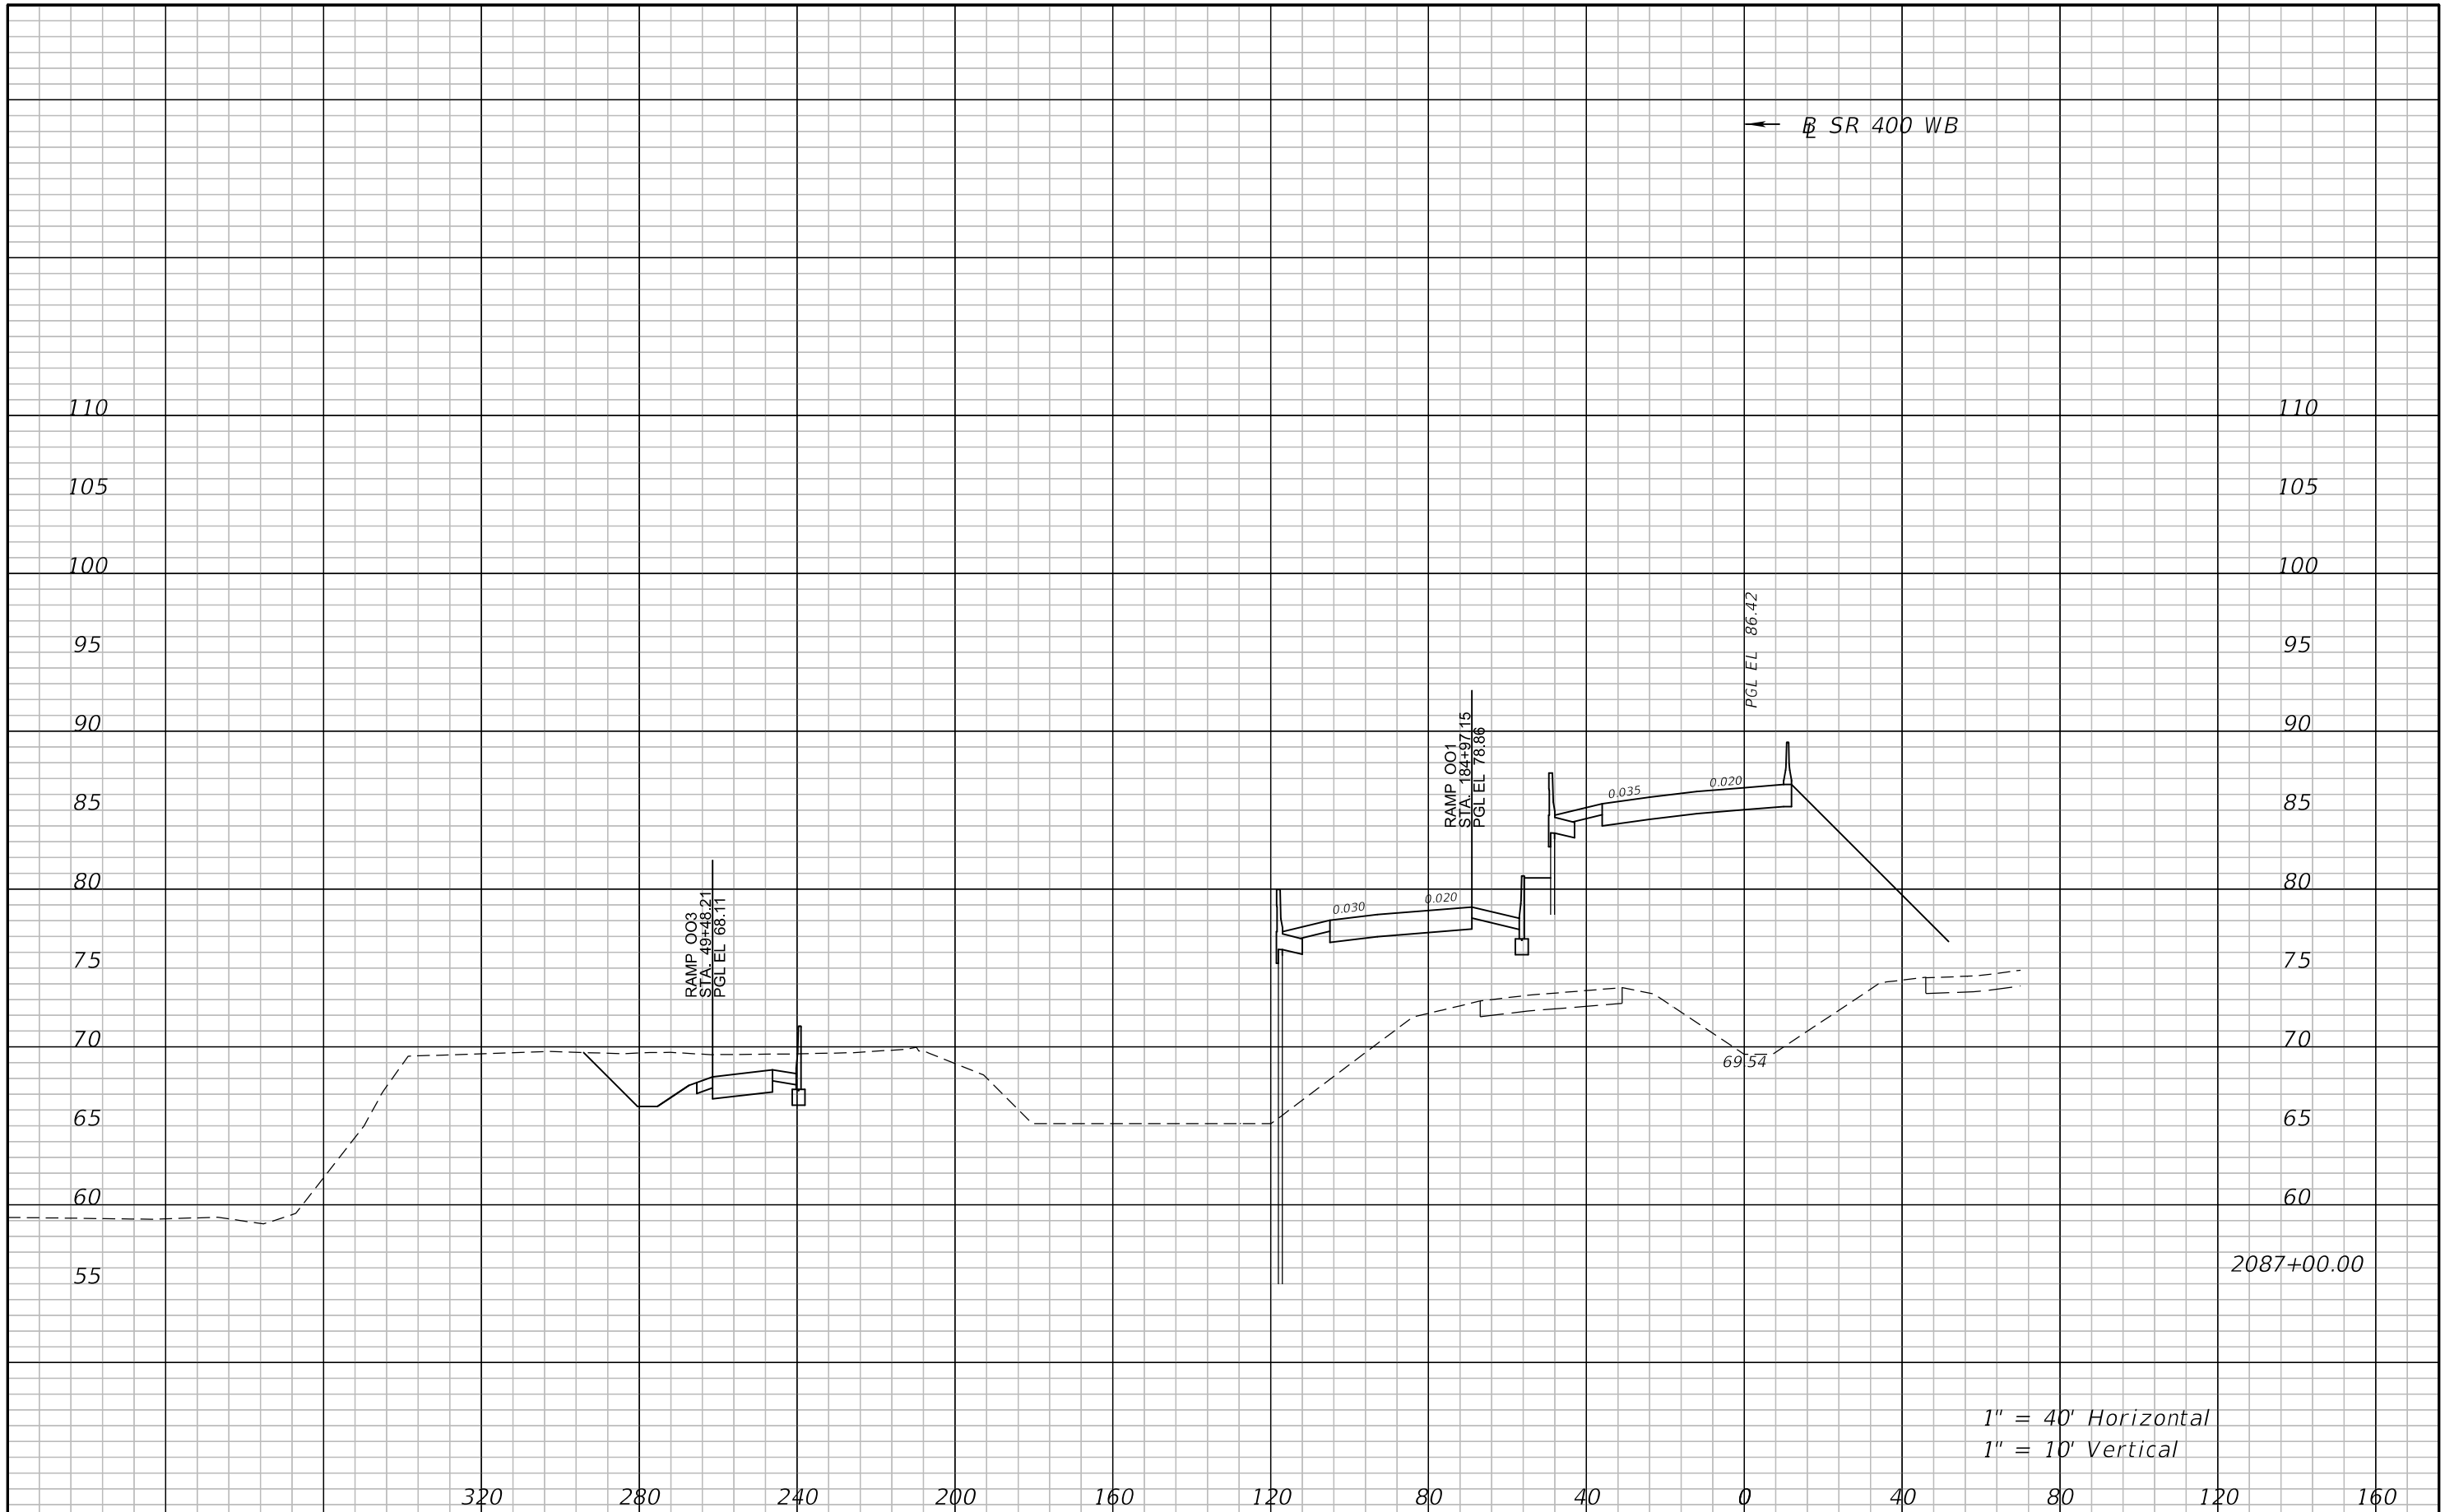

1" = 40' Horizontal  
 1" = 10' Vertical

REVISIONS				ATKINS NORTH AMERICA, INC. 482 S. KELLER ROAD ORLANDO, FL 32810 (407) 647-7275 CERTIFICATE OF AUTHORIZATION NO.: 24 WILLIAM A. TERWILLEGER, P.E. P.E. NO.: 43427	STATE OF FLORIDA DEPARTMENT OF TRANSPORTATION			<b>CROSS SECTIONS</b> <b>SR 400 WB</b>	SHEET NO. 214
DATE	DESCRIPTION	DATE	DESCRIPTION		ROAD NO.	COUNTY	FINANCIAL PROJECT ID		
				SR 429	SEMINOLE	240200-4-52-01			

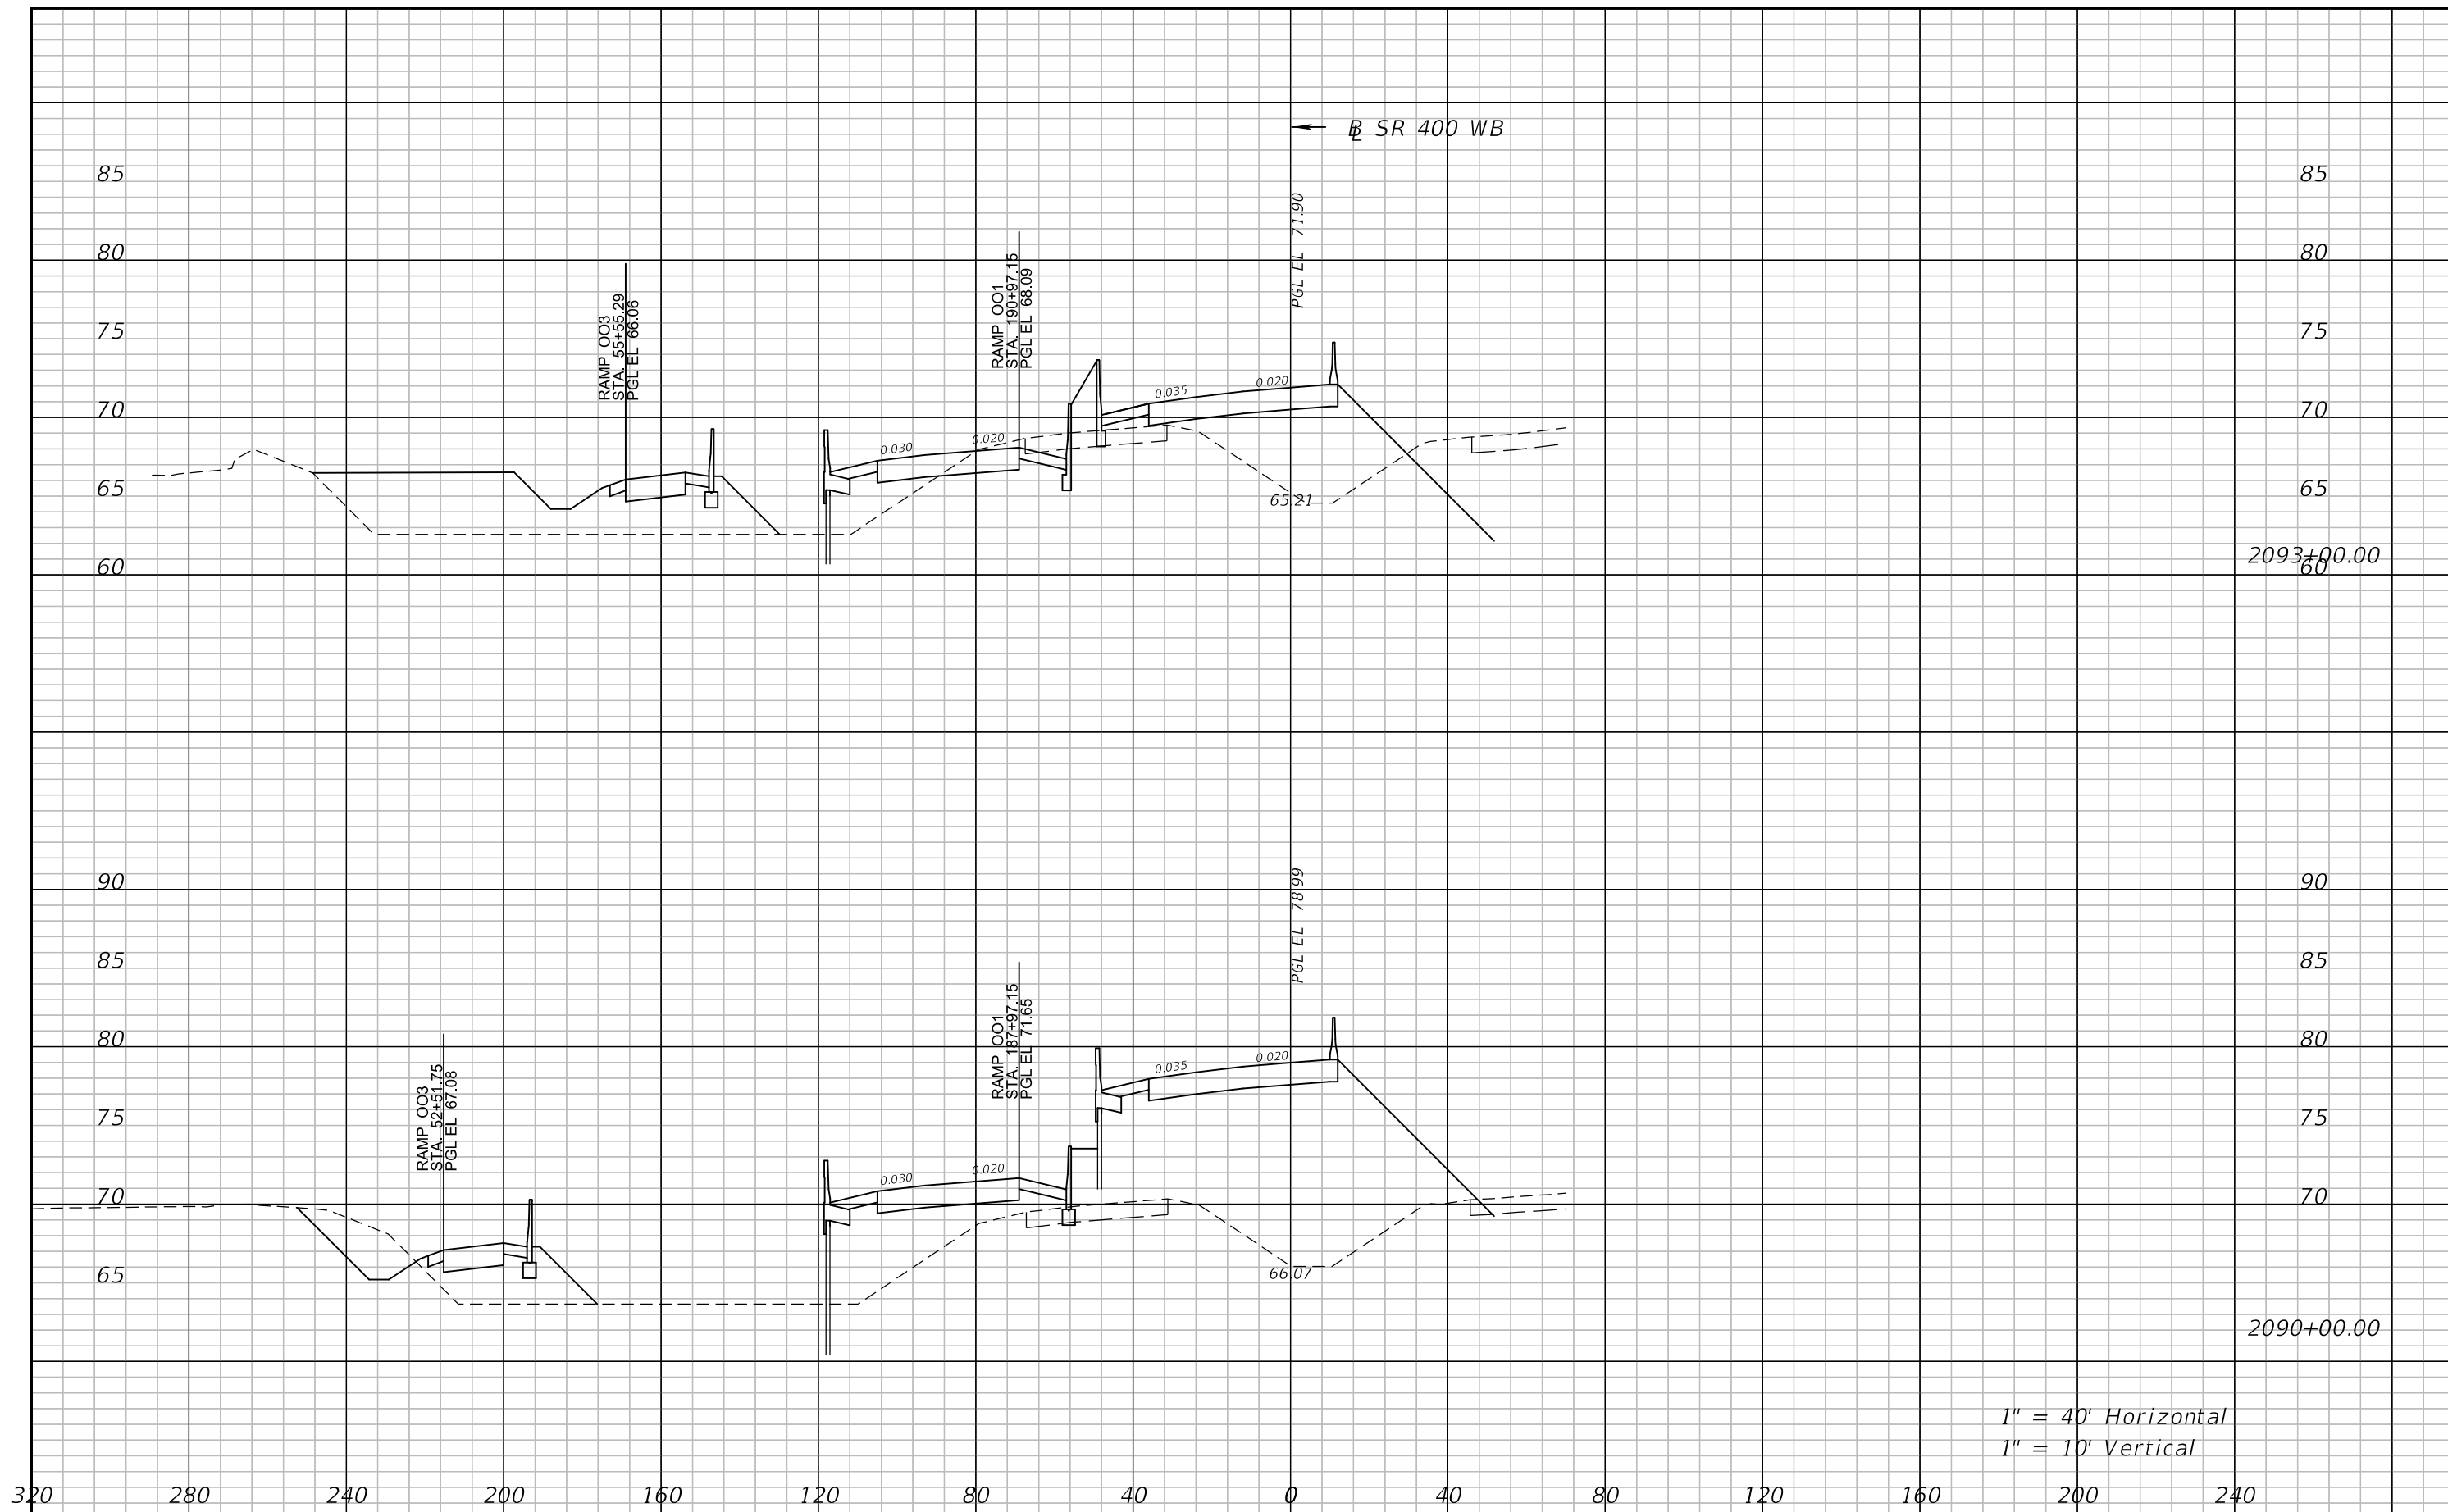

1" = 40' Horizontal  
1" = 10' Vertical

REVISIONS			
DATE	DESCRIPTION	DATE	DESCRIPTION

ATKINS NORTH AMERICA, INC.  
482 S. KELLER ROAD  
ORLANDO, FL 32810  
(407) 647-7275  
CERTIFICATE OF AUTHORIZATION NO.: 24  
WILLIAM A. TERWILLEGER, P.E.  
P.E. NO.: 43427

STATE OF FLORIDA DEPARTMENT OF TRANSPORTATION		
ROAD NO.	COUNTY	FINANCIAL PROJECT ID
SR 429	SEMINOLE	240200-4-52-01


**CROSS SECTIONS**  
**SR 400 WB**

SHEET NO.  
215



1" = 40' Horizontal  
1" = 10' Vertical


REVISIONS				ATKINS NORTH AMERICA, INC. 482 S. KELLER ROAD ORLANDO, FL 32810 (407) 647-7275 CERTIFICATE OF AUTHORIZATION NO.: 24 WILLIAM A. TERWILLEGER, P.E. P.E. NO.: 43427	STATE OF FLORIDA DEPARTMENT OF TRANSPORTATION			<b>CROSS SECTIONS</b> <b>SR 400 WB</b>	SHEET NO. 216
DATE	DESCRIPTION	DATE	DESCRIPTION		ROAD NO.	COUNTY	FINANCIAL PROJECT ID		
					SR 429	SEMINOLE	240200-4-52-01		

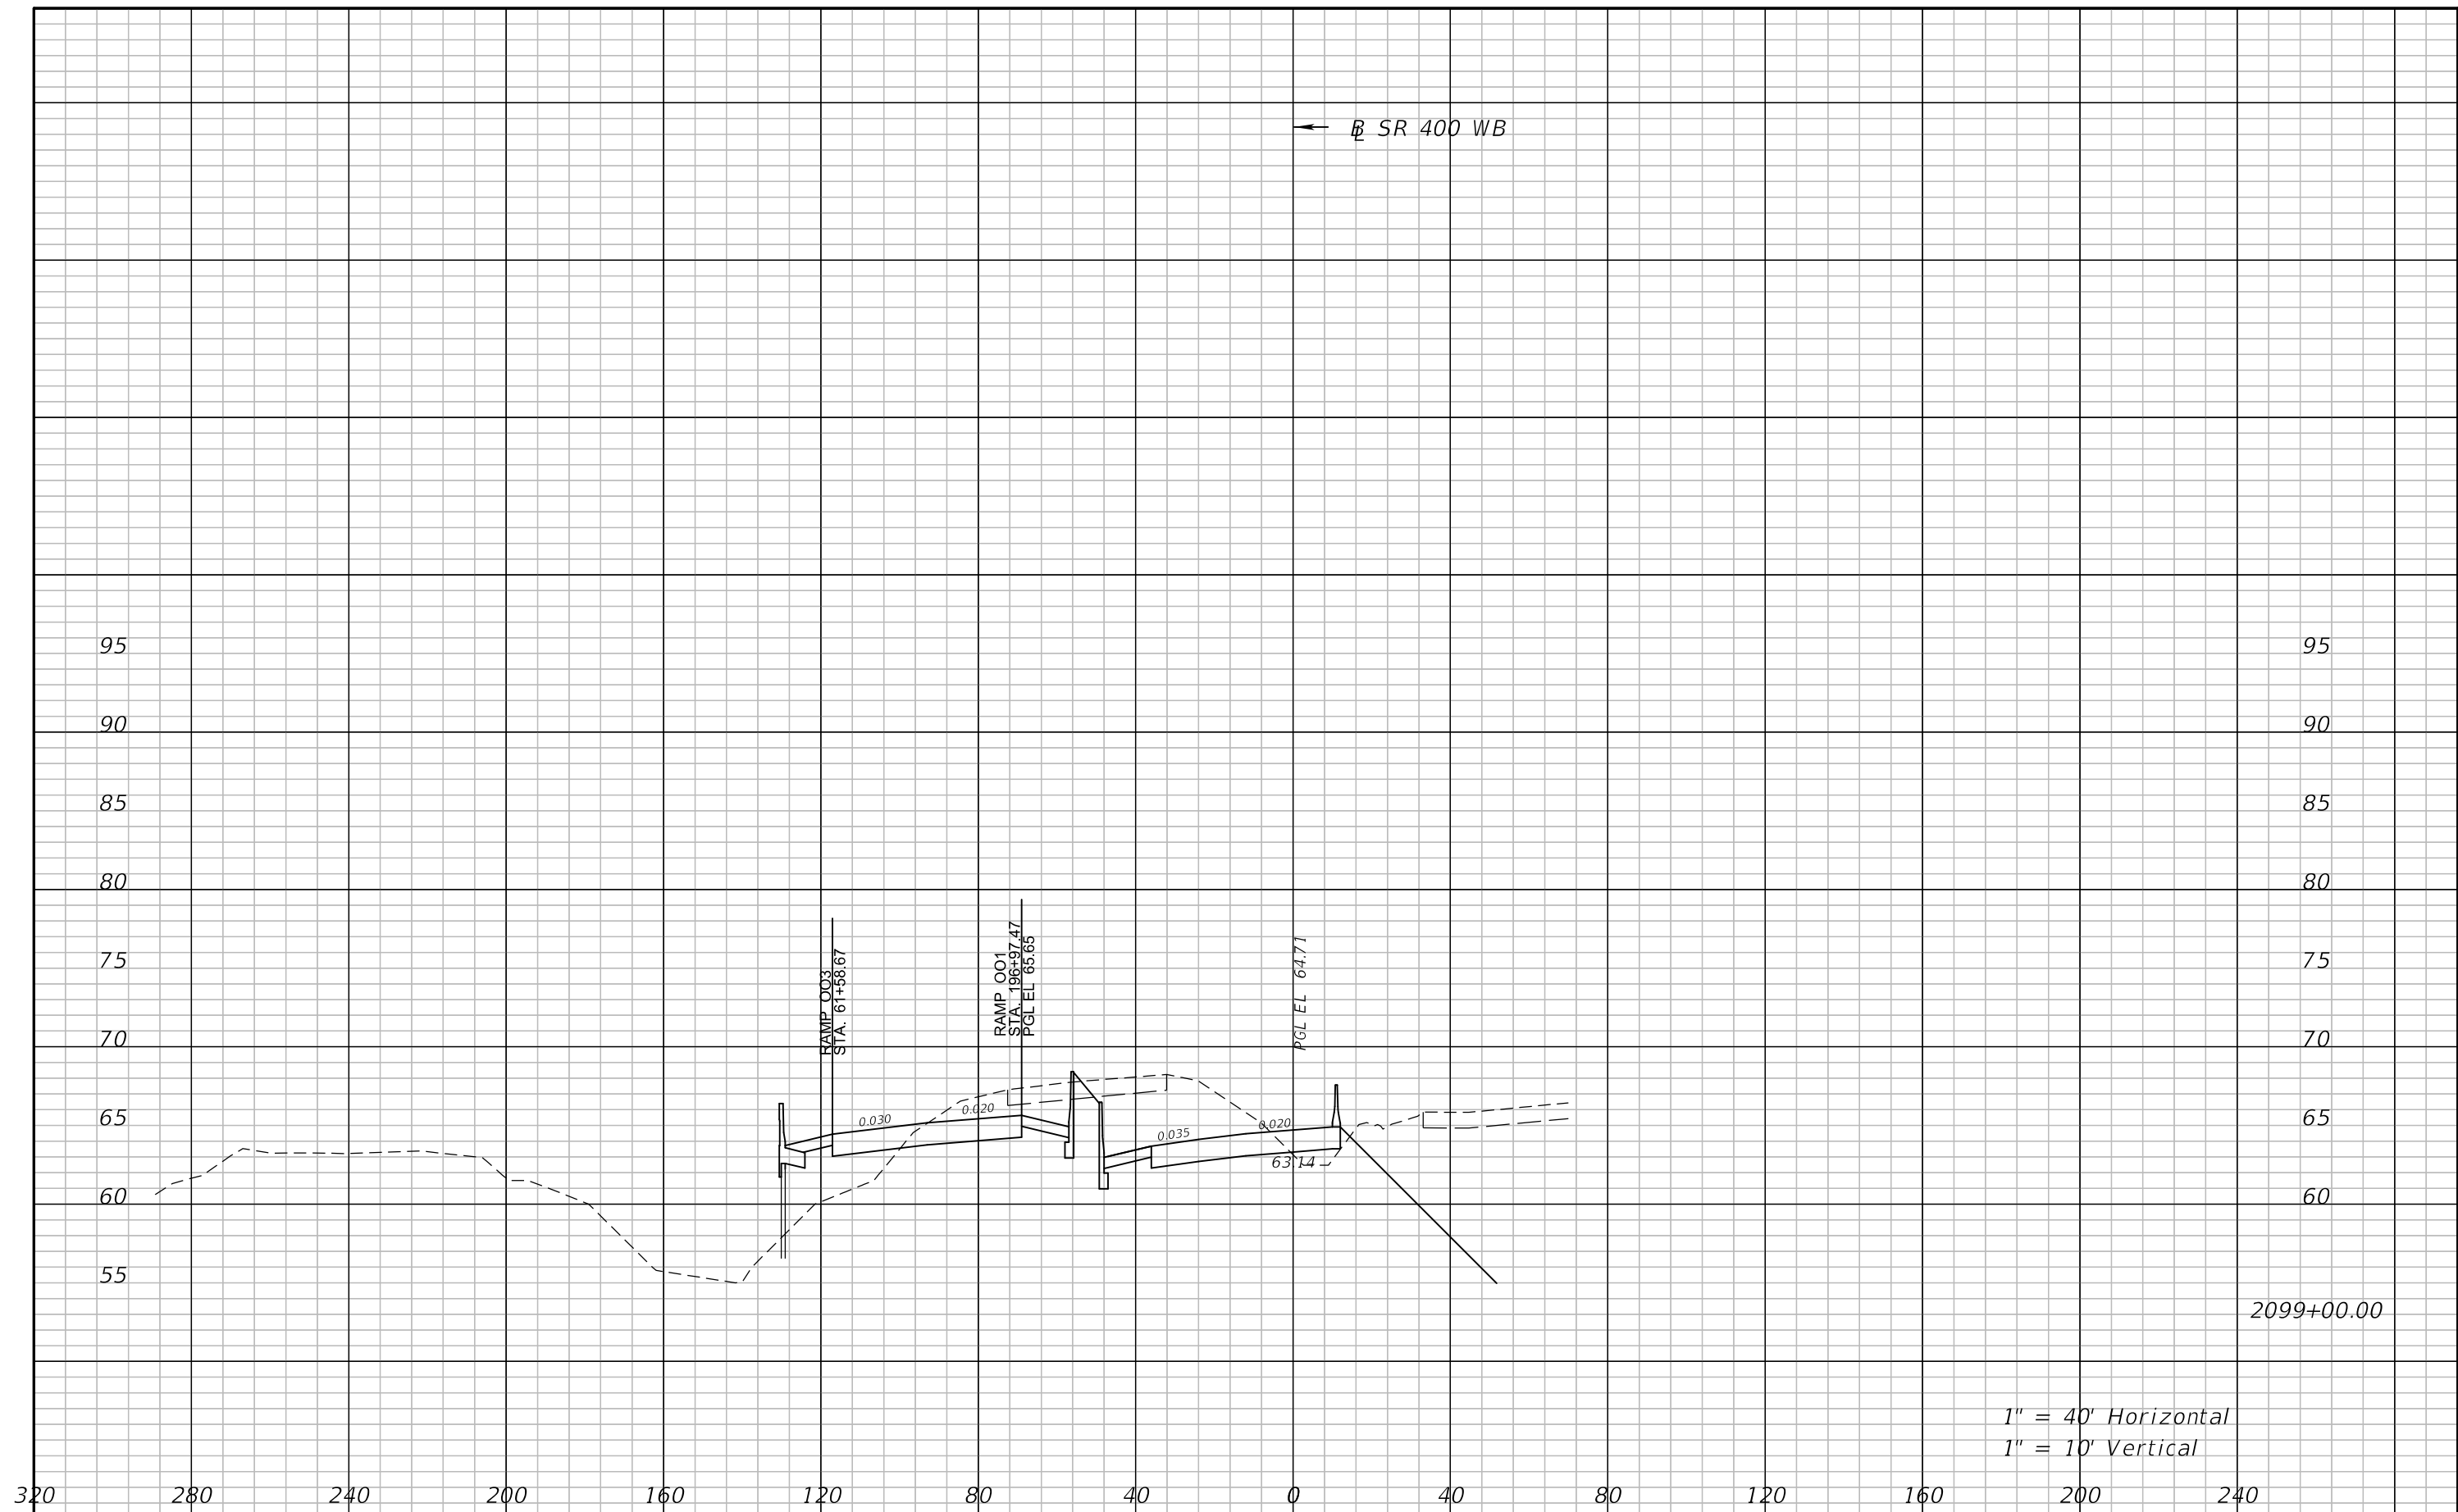

1" = 40' Horizontal  
1" = 10' Vertical

REVISIONS				ATKINS NORTH AMERICA, INC. 482 S. KELLER ROAD ORLANDO, FL 32810 (407) 647-7275 CERTIFICATE OF AUTHORIZATION NO.: 24 WILLIAM A. TERWILLEGER, P.E. P.E. NO.: 43427	STATE OF FLORIDA DEPARTMENT OF TRANSPORTATION			<b>CROSS SECTIONS</b> <b>SR 400 WB</b>	SHEET NO. 217
DATE	DESCRIPTION	DATE	DESCRIPTION		ROAD NO.	COUNTY	FINANCIAL PROJECT ID		
				SR 429	SEMINOLE	240200-4-52-01			



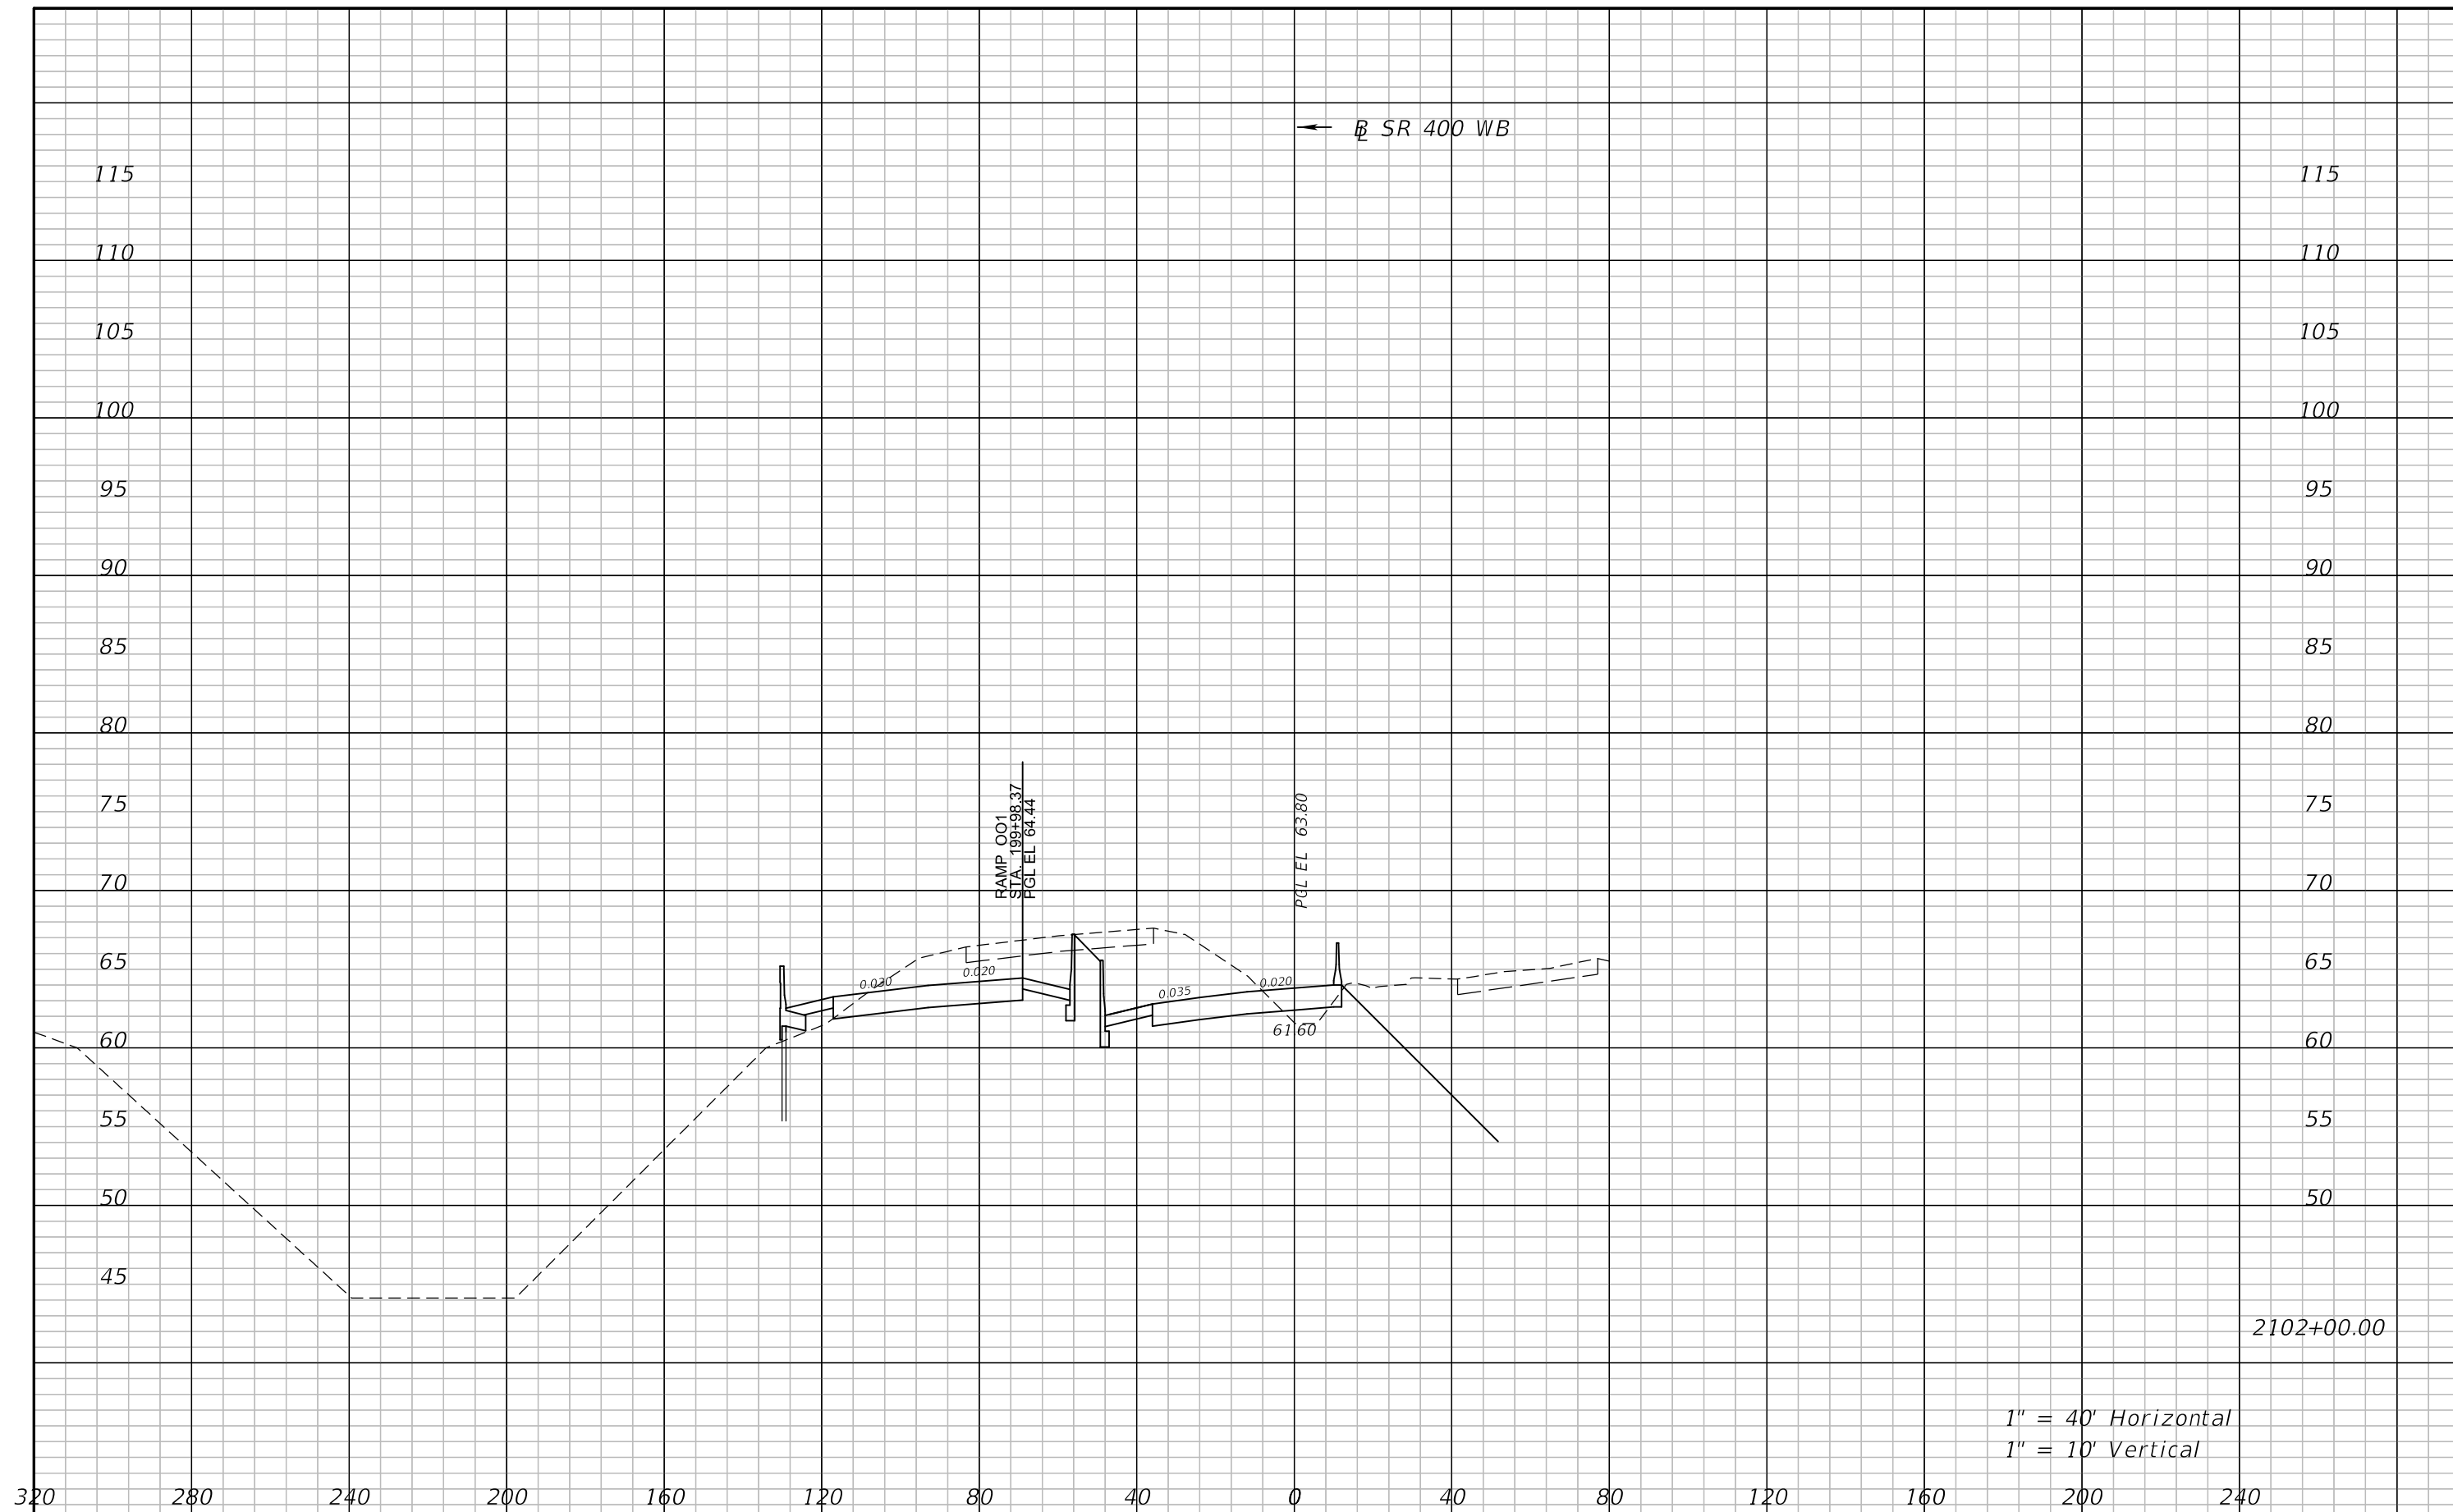

1" = 40' Horizontal  
1" = 10' Vertical


REVISIONS			
DATE	DESCRIPTION	DATE	DESCRIPTION

ATKINS NORTH AMERICA, INC.  
482 S. KELLER ROAD  
ORLANDO, FL 32810  
(407) 647-7275  
CERTIFICATE OF AUTHORIZATION NO.: 24  
WILLIAM A. TERWILLEGER, P.E.  
P.E. NO.: 43427

STATE OF FLORIDA DEPARTMENT OF TRANSPORTATION		
ROAD NO.	COUNTY	FINANCIAL PROJECT ID
SR 429	SEMINOLE	240200-4-52-01


**CROSS SECTIONS**  
**SR 400 WB**

SHEET NO.  
218

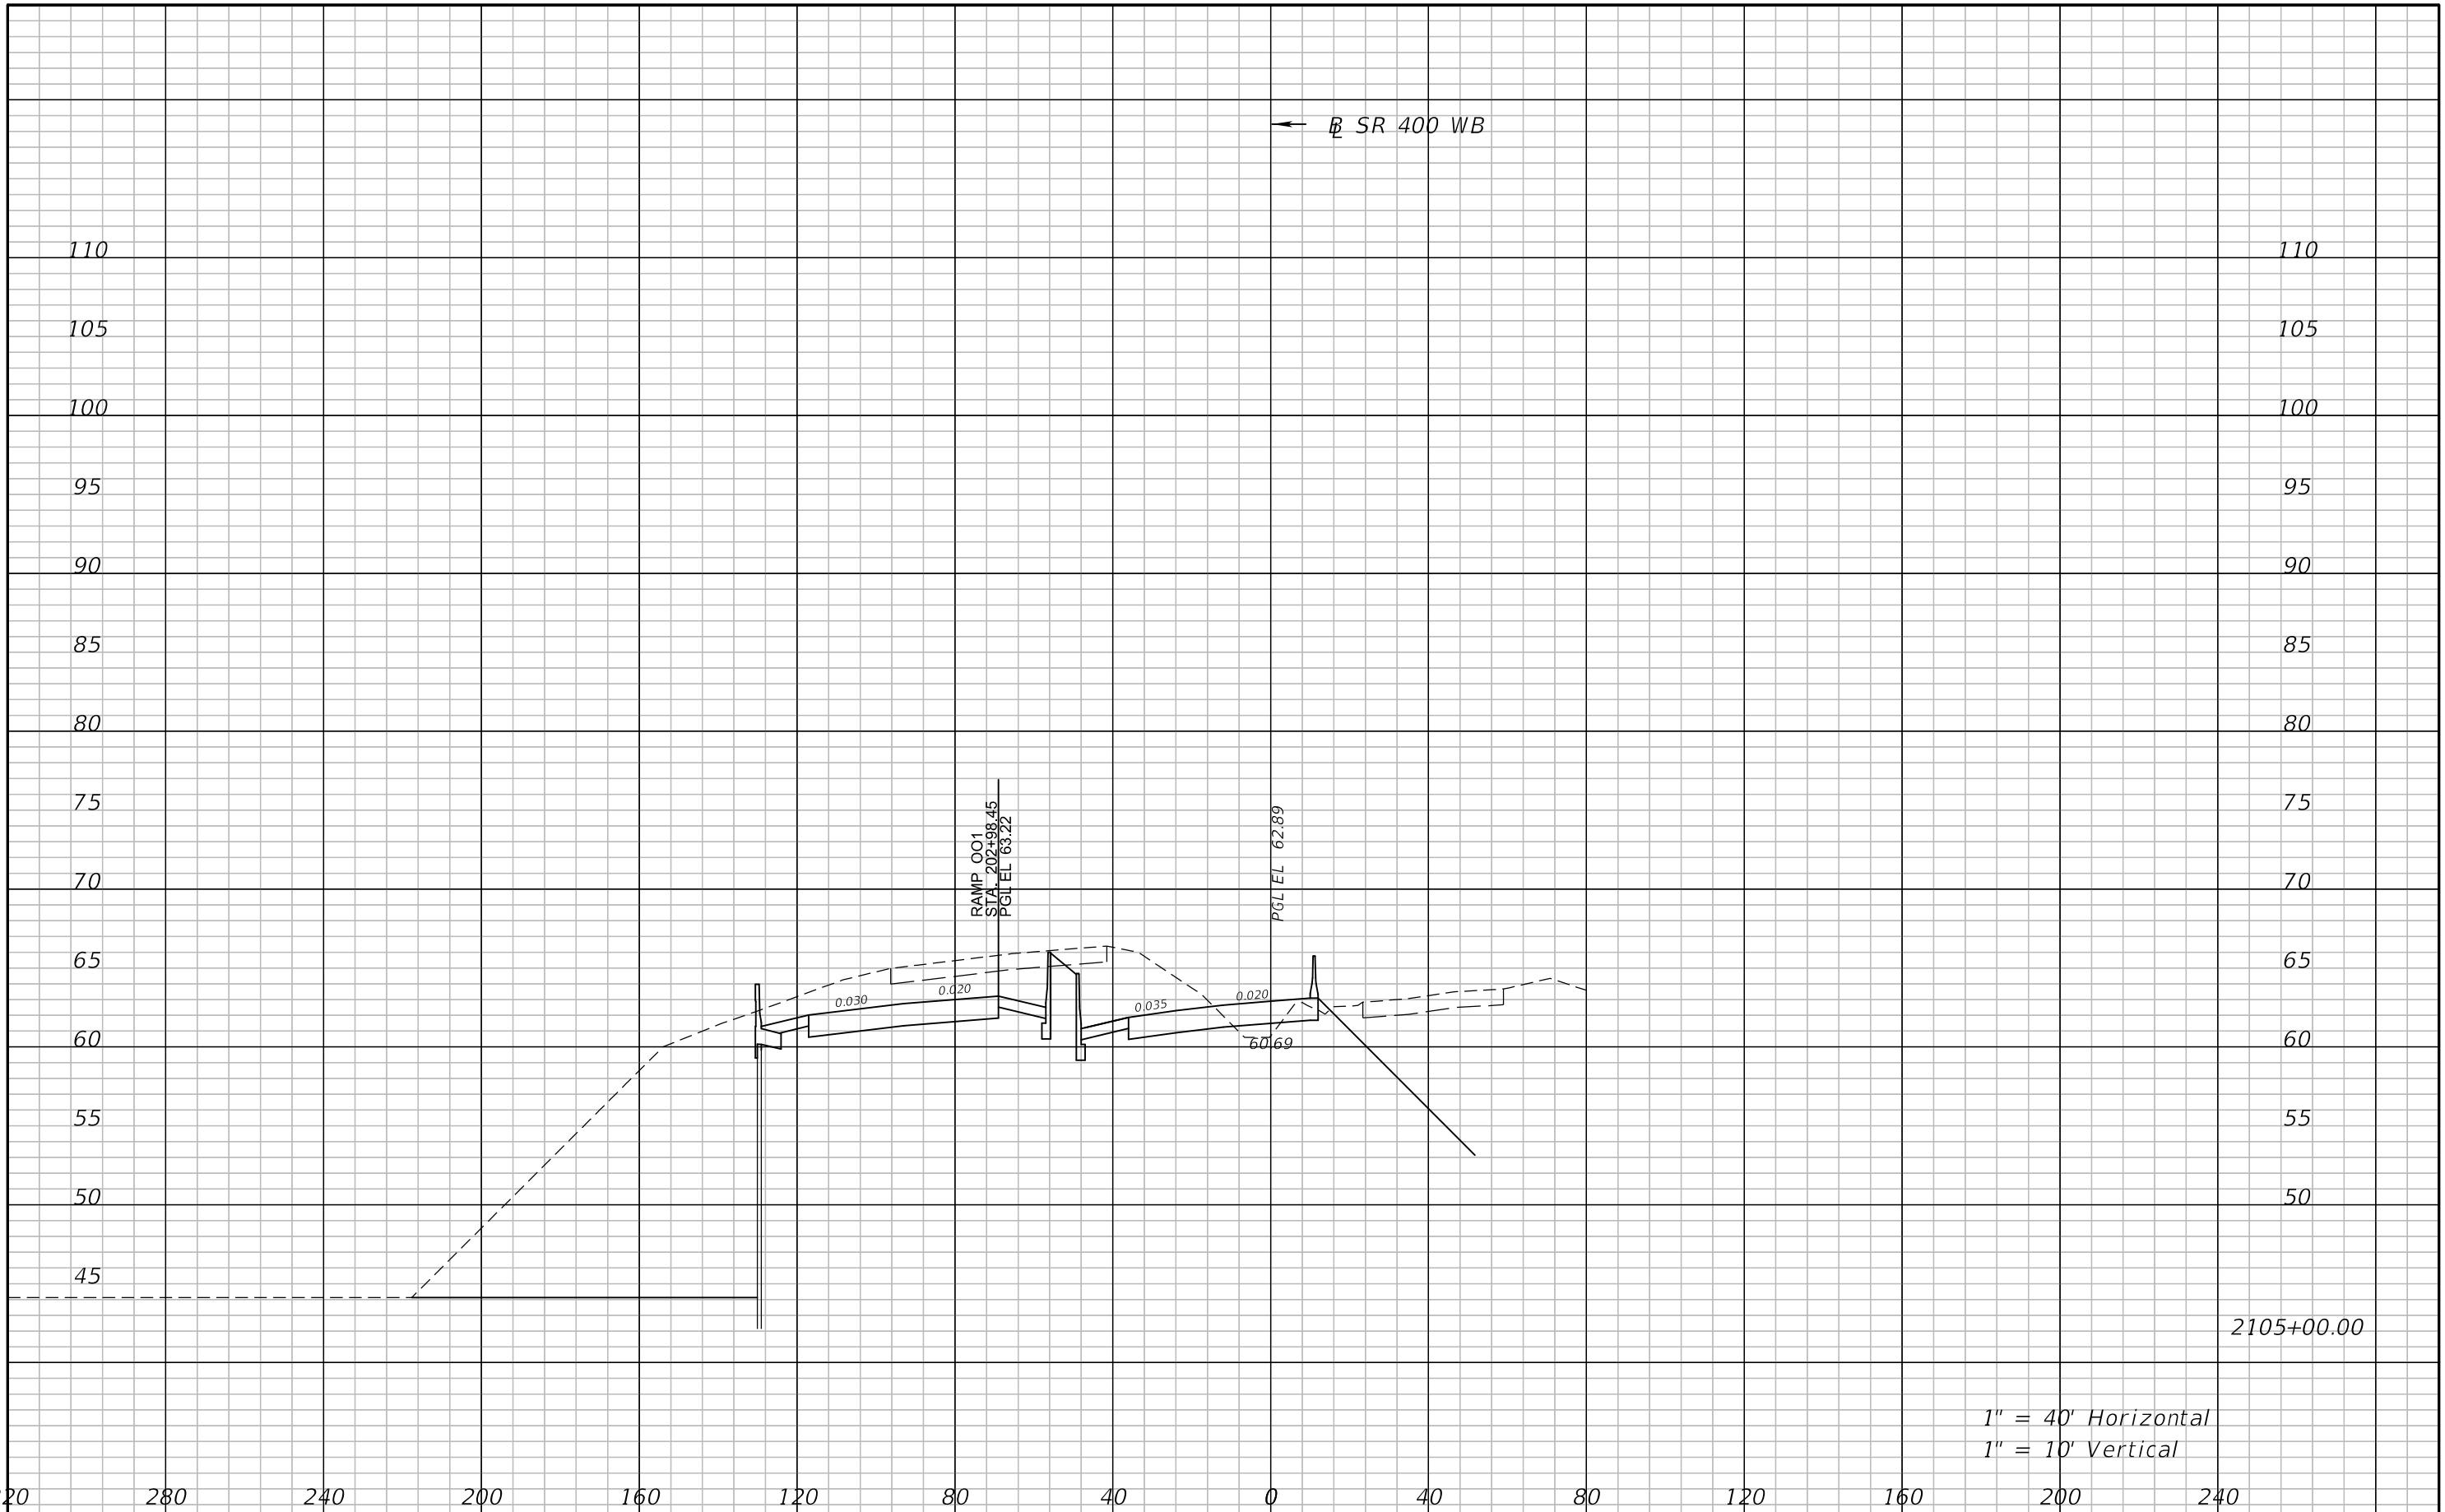

1" = 40' Horizontal  
1" = 10' Vertical

REVISIONS				ATKINS NORTH AMERICA, INC. 482 S. KELLER ROAD ORLANDO, FL 32810 (407) 647-7275 CERTIFICATE OF AUTHORIZATION NO.: 24 WILLIAM A. TERWILLEGER, P.E. P.E. NO.: 43427	STATE OF FLORIDA DEPARTMENT OF TRANSPORTATION			<b>CROSS SECTIONS</b> <b>SR 400 WB</b>	SHEET NO. 219
DATE	DESCRIPTION	DATE	DESCRIPTION		ROAD NO.	COUNTY	FINANCIAL PROJECT ID		
				SR 429	SEMINOLE	240200-4-52-01			

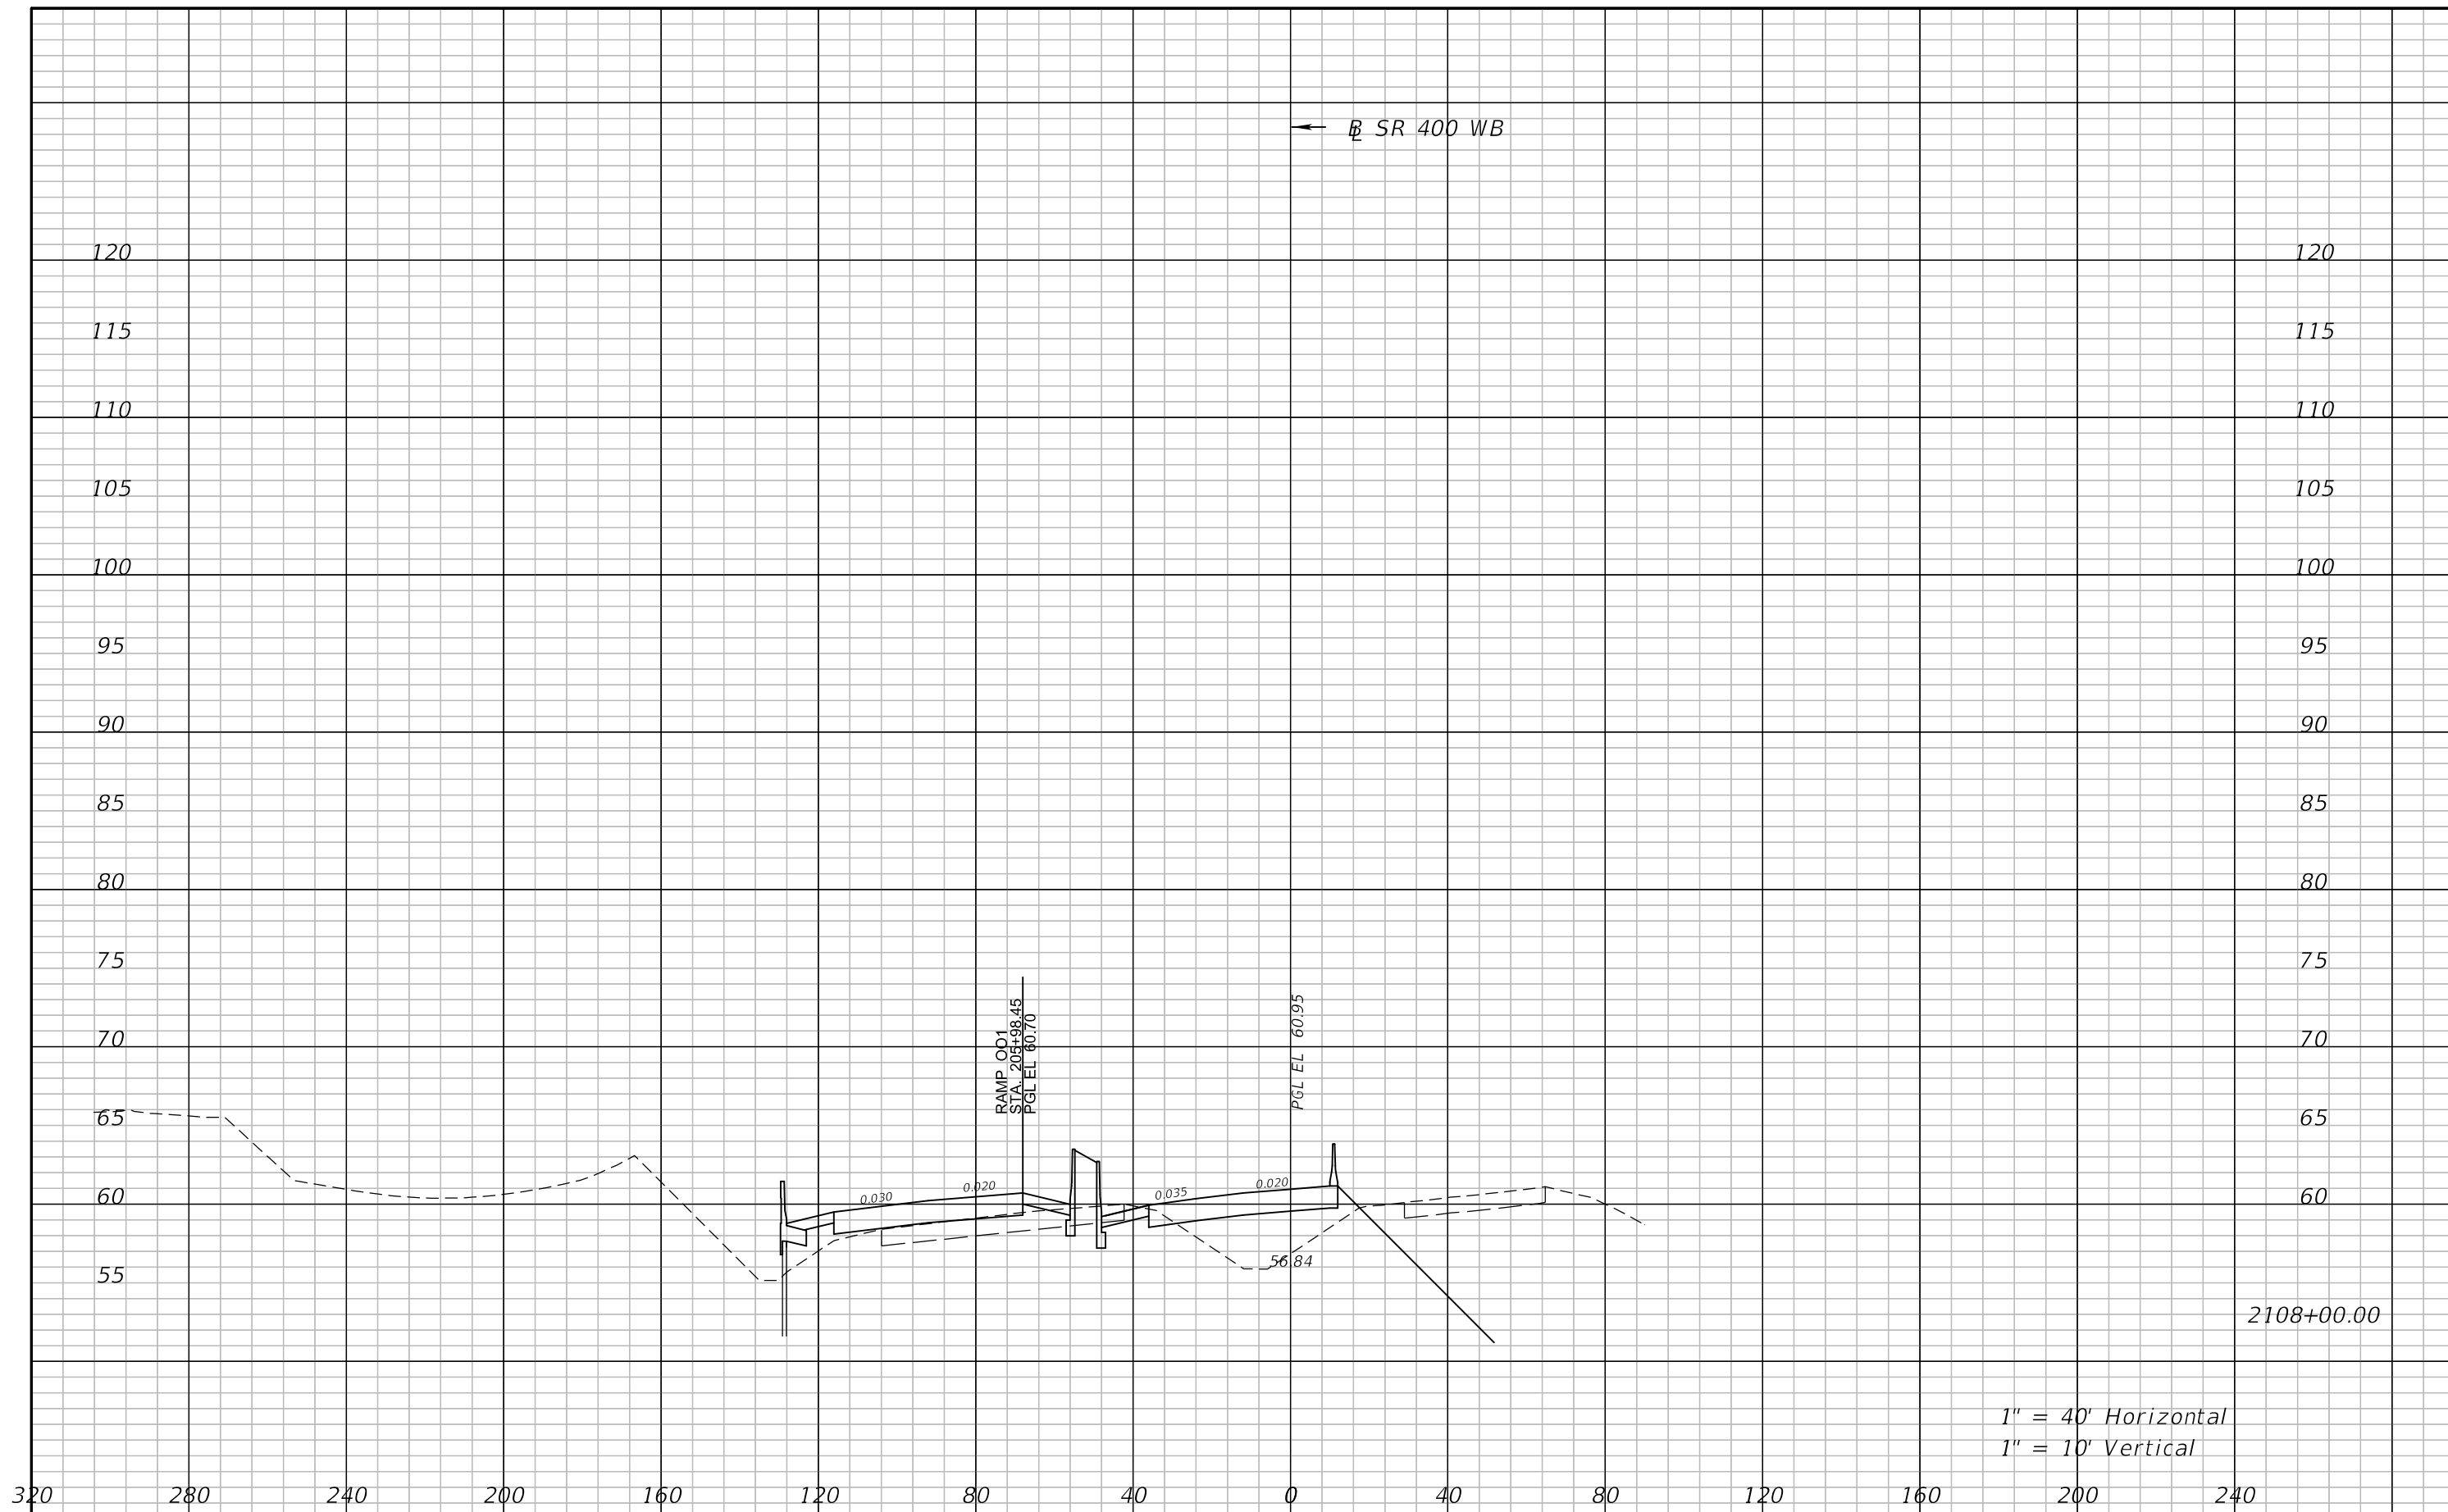

1" = 40' Horizontal  
1" = 10' Vertical


REVISIONS			
DATE	DESCRIPTION	DATE	DESCRIPTION

ATKINS NORTH AMERICA, INC.  
482 S. KELLER ROAD  
ORLANDO, FL 32810  
(407) 647-7275  
CERTIFICATE OF AUTHORIZATION NO.: 24  
WILLIAM A. TERWILLEGER, P.E.  
P.E. NO.: 43427

STATE OF FLORIDA DEPARTMENT OF TRANSPORTATION		
ROAD NO.	COUNTY	FINANCIAL PROJECT ID
SR 429	SEMINOLE	240200-4-52-01


**CROSS SECTIONS**  
**SR 400 WB**

SHEET NO.  
220

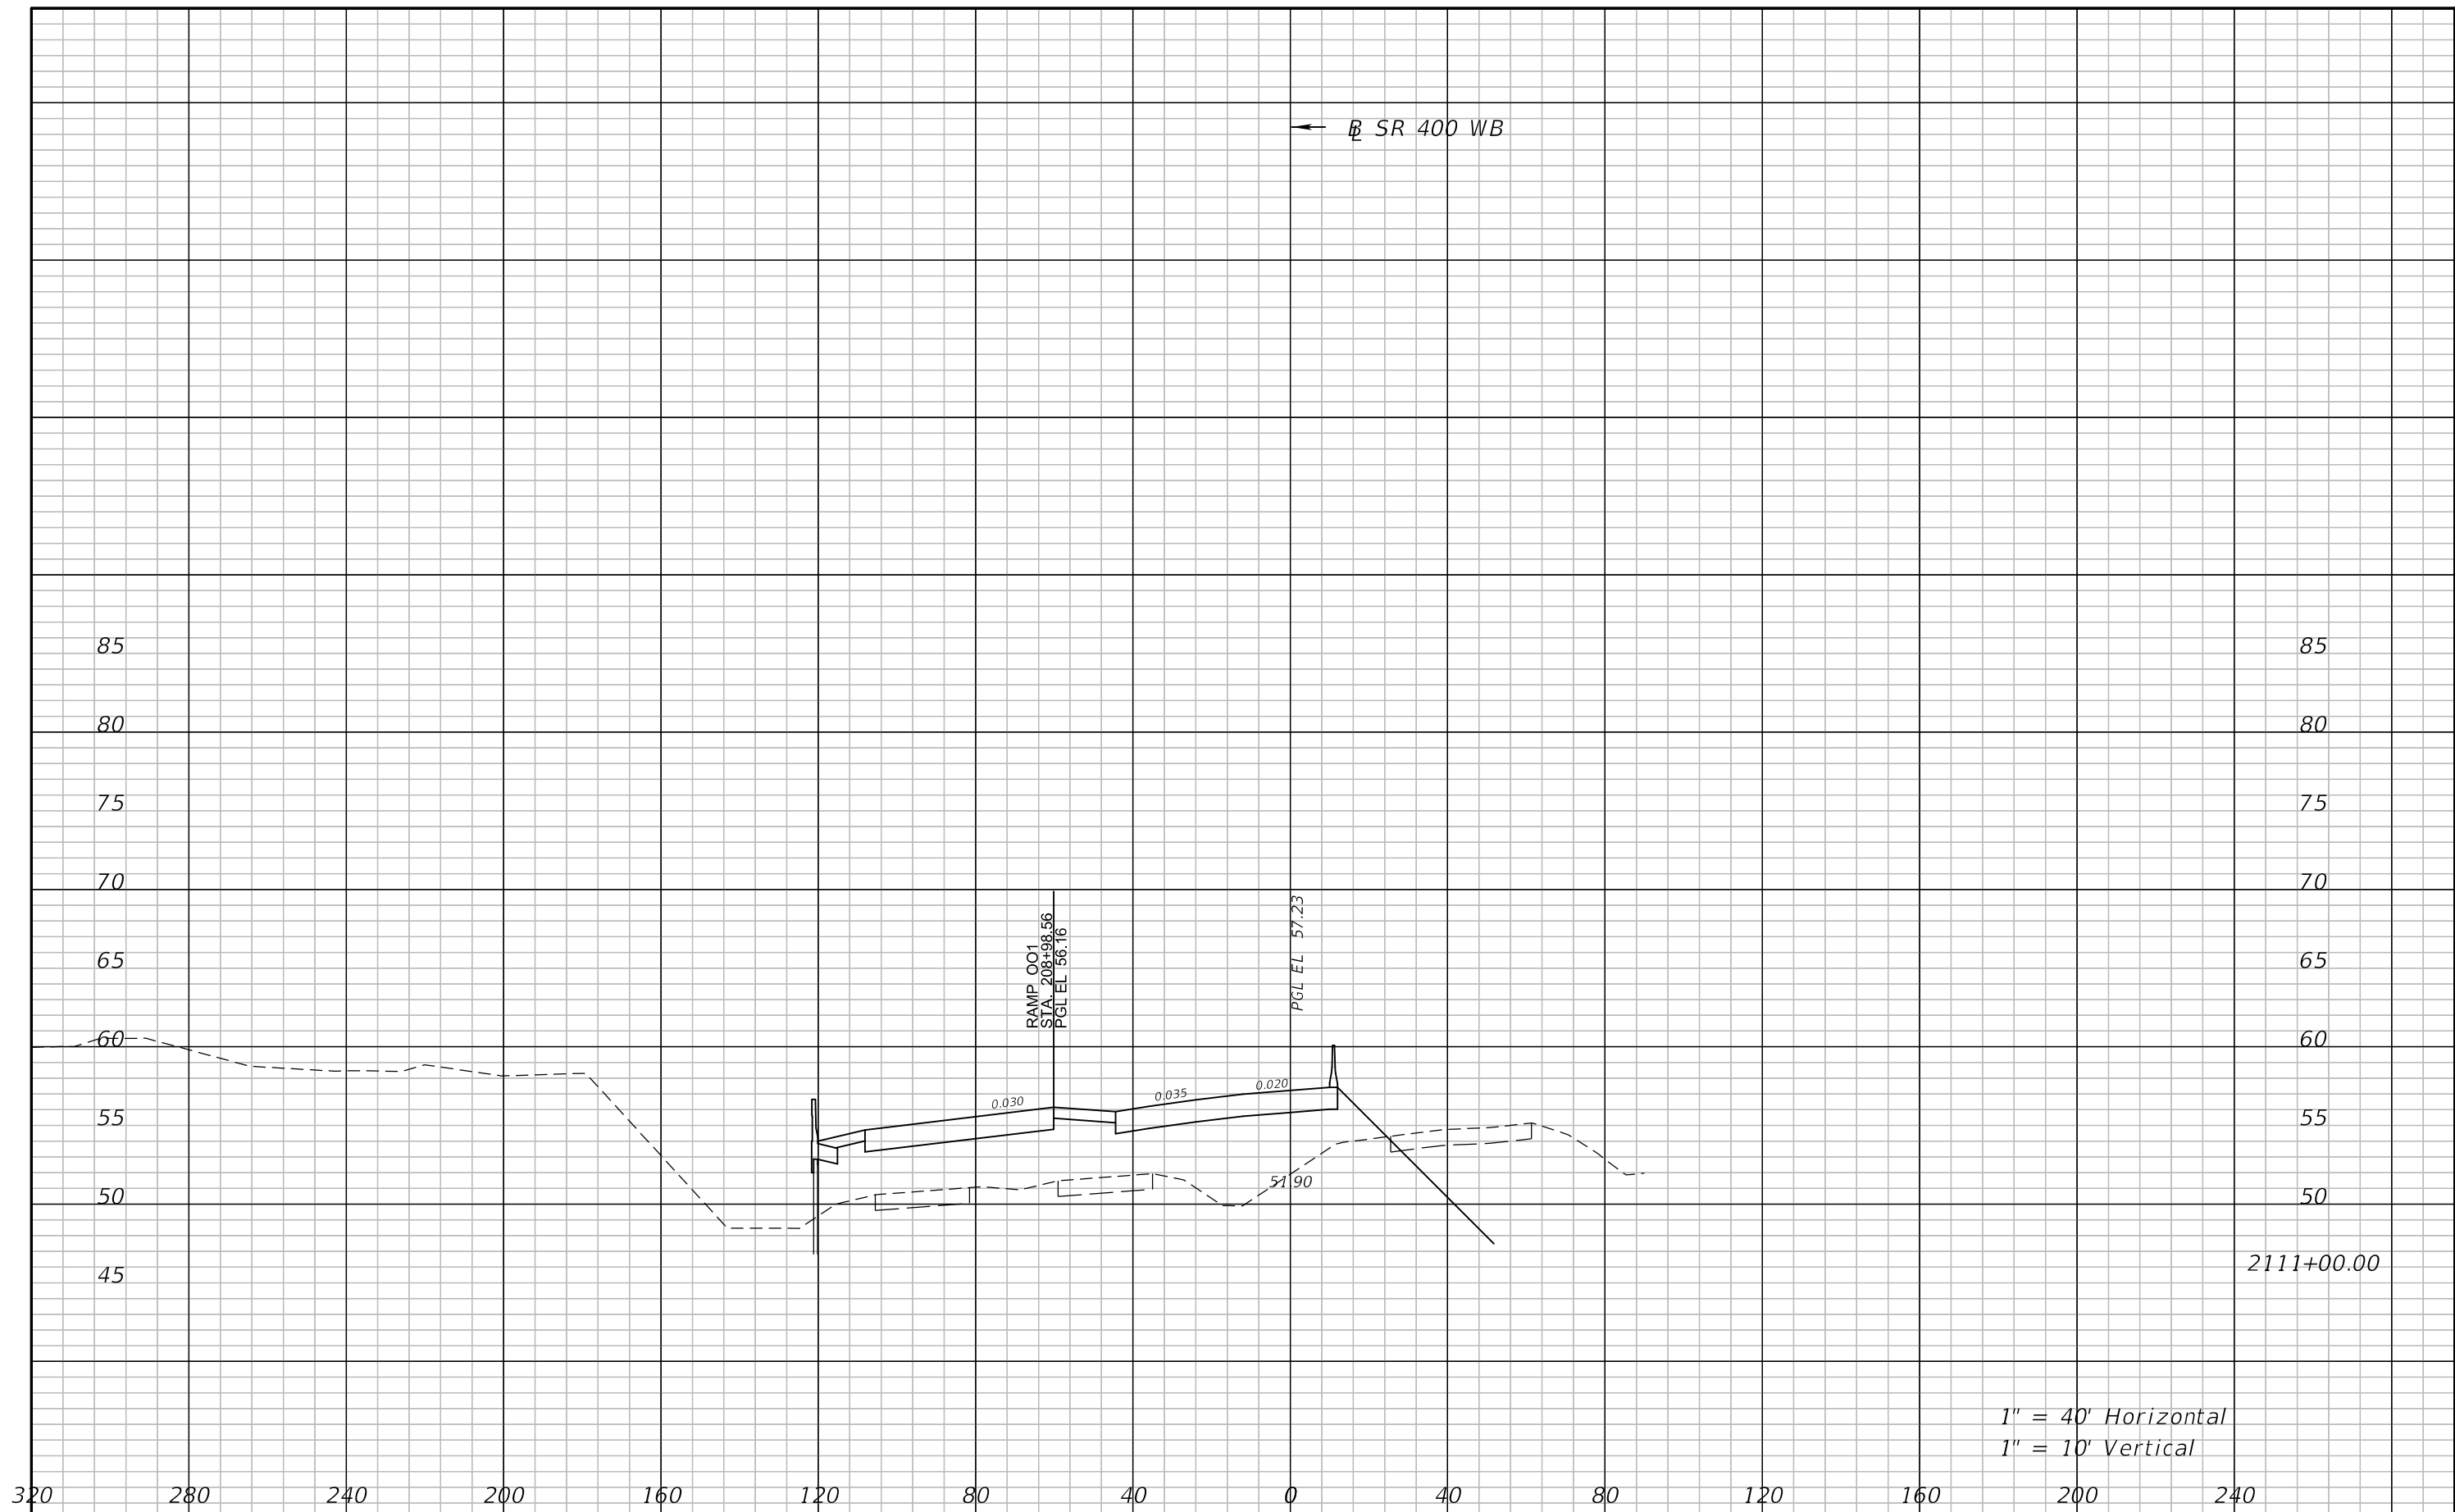

1" = 40' Horizontal  
1" = 10' Vertical

REVISIONS				ATKINS NORTH AMERICA, INC. 482 S. KELLER ROAD ORLANDO, FL 32810 (407) 647-7275 CERTIFICATE OF AUTHORIZATION NO.: 24 WILLIAM A. TERWILLEGER, P.E. P.E. NO.: 43427	STATE OF FLORIDA DEPARTMENT OF TRANSPORTATION			<b>CROSS SECTIONS</b> <b>SR 400 WB</b>	SHEET NO. 221
DATE	DESCRIPTION	DATE	DESCRIPTION		ROAD NO.	COUNTY	FINANCIAL PROJECT ID		
					SR 429	SEMINOLE	240200-4-52-01		

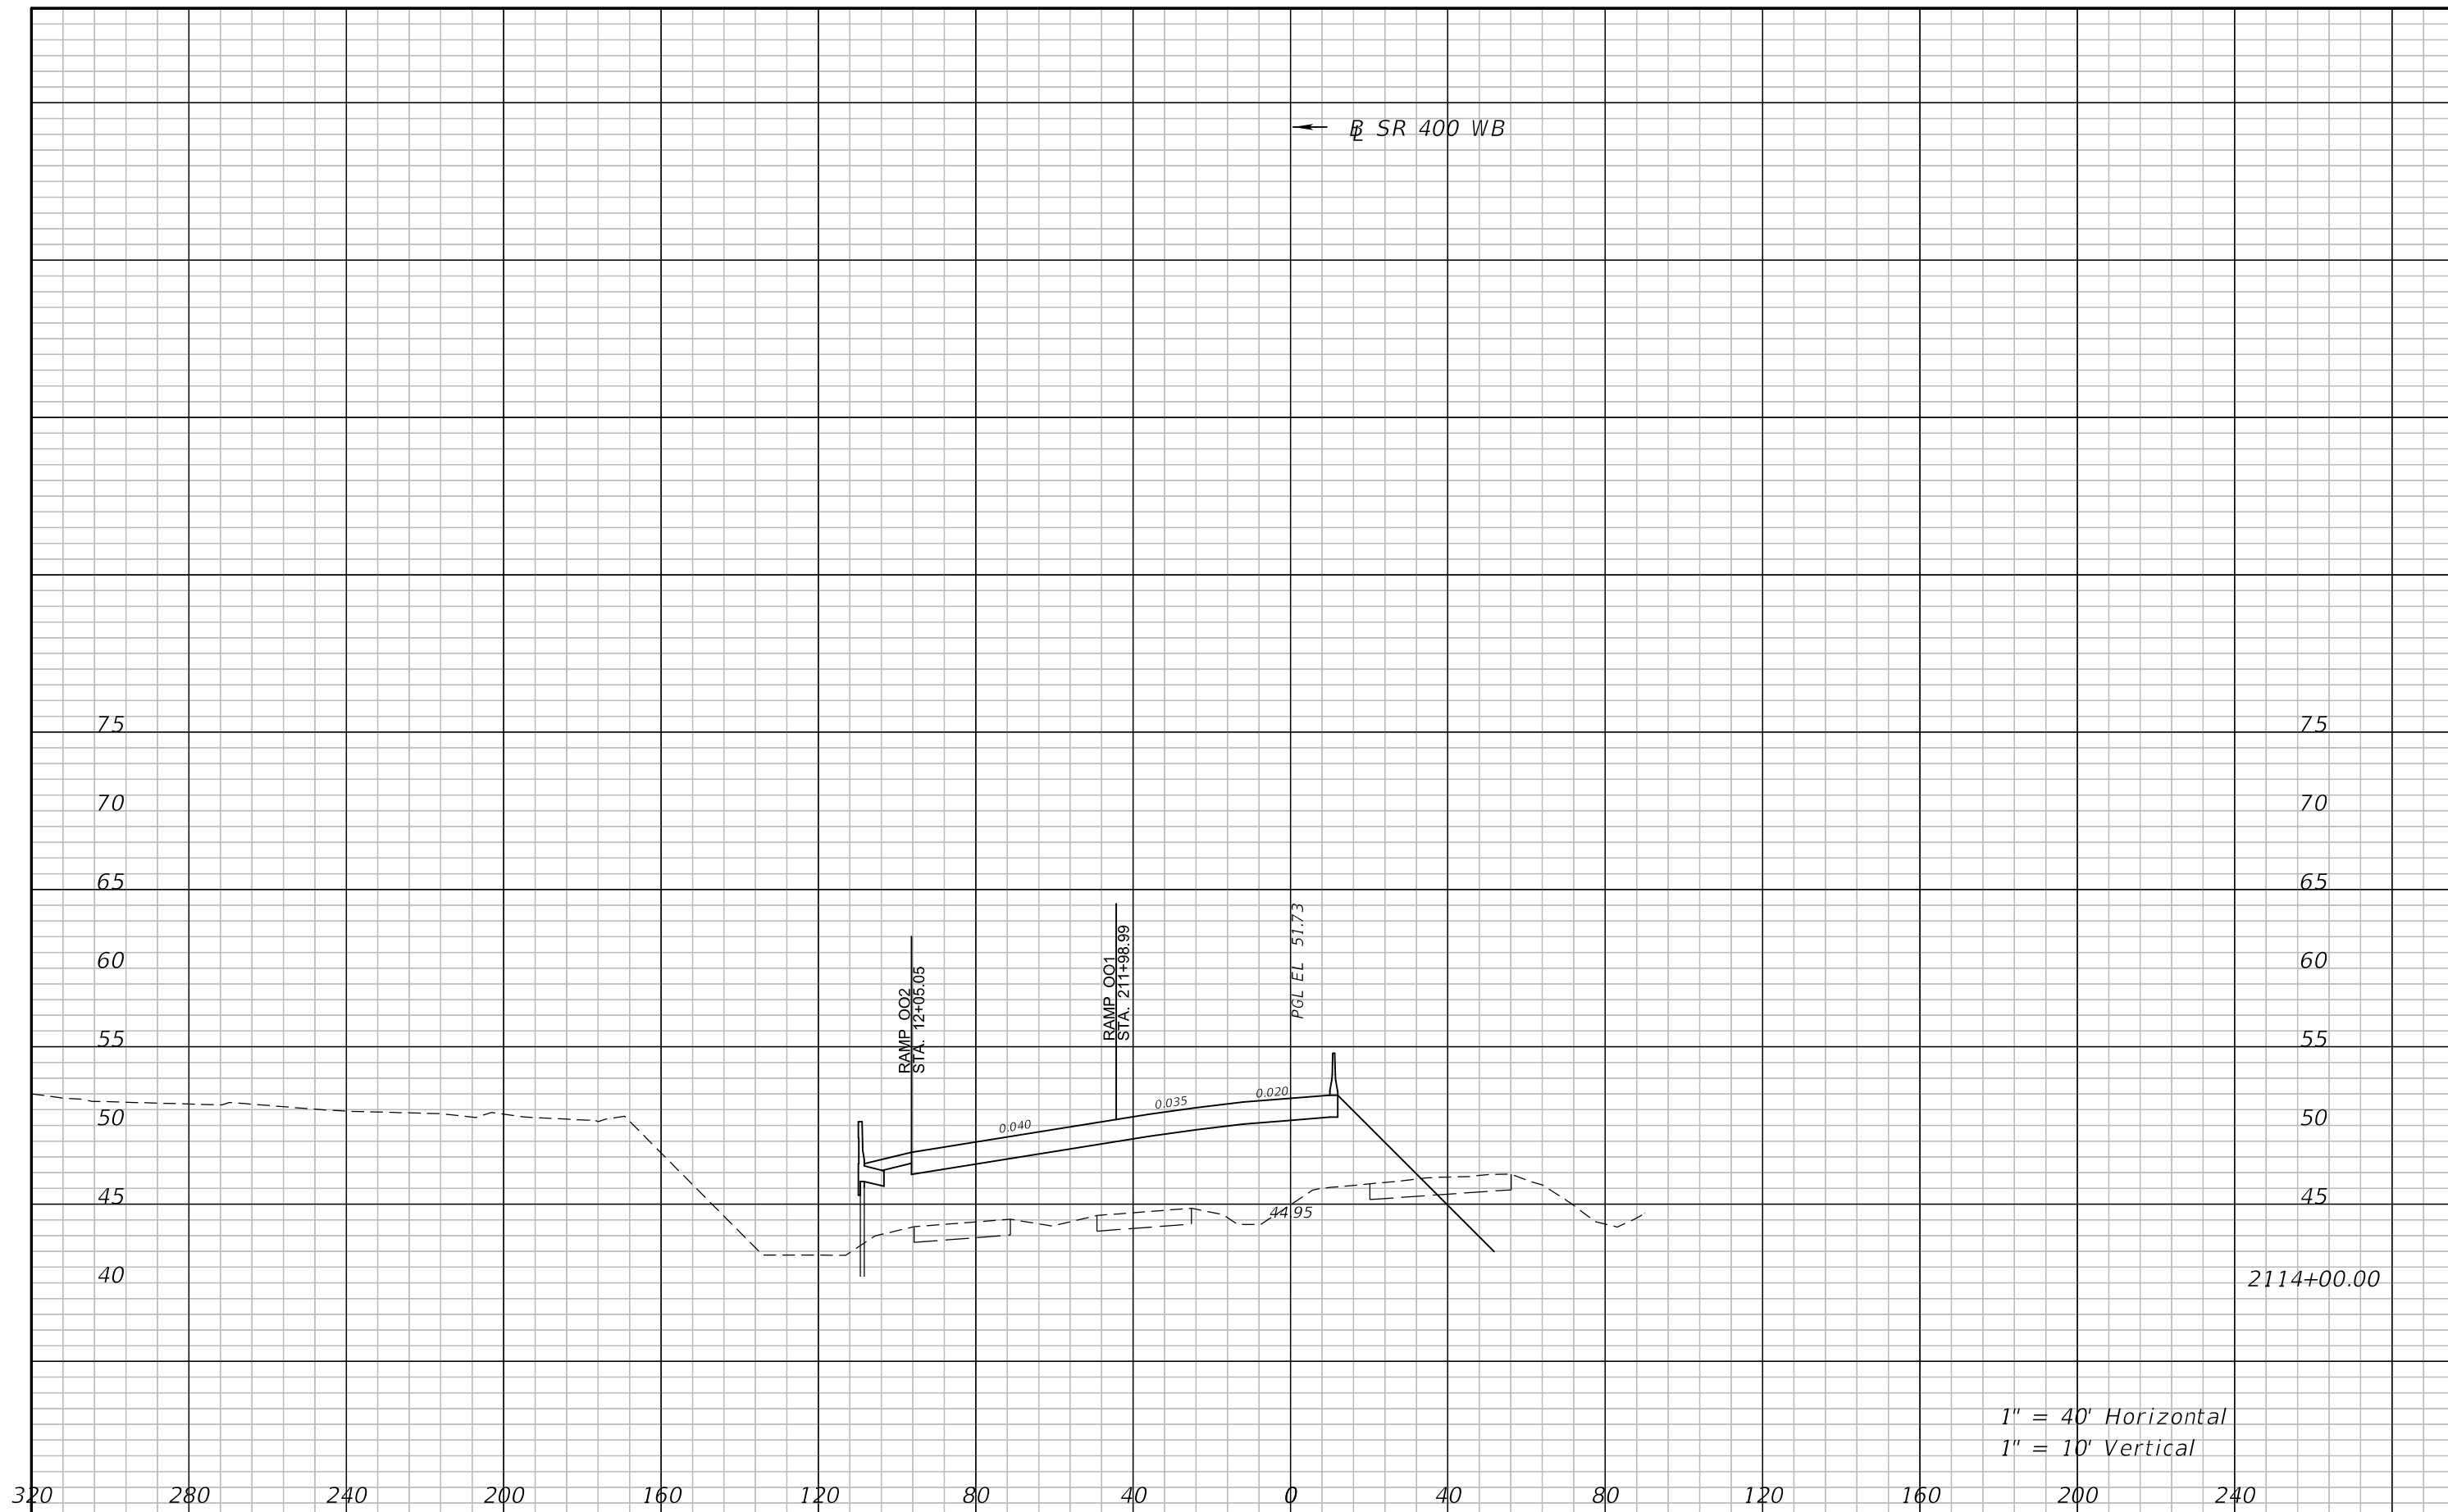

1" = 40' Horizontal  
1" = 10' Vertical

2114+00.00

REVISIONS			
DATE	DESCRIPTION	DATE	DESCRIPTION


ATKINS NORTH AMERICA, INC.  
482 S. KELLER ROAD  
ORLANDO, FL 32810  
(407) 647-7275  
CERTIFICATE OF AUTHORIZATION NO.: 24  
WILLIAM A. TERWILLEGER, P.E.  
P.E. NO.: 43427

STATE OF FLORIDA DEPARTMENT OF TRANSPORTATION		
ROAD NO.	COUNTY	FINANCIAL PROJECT ID
SR 429	SEMINOLE	240200-4-52-01

**CROSS SECTIONS**  
**SR 400 WB**

SHEET NO.  
222

SR 400 WB →

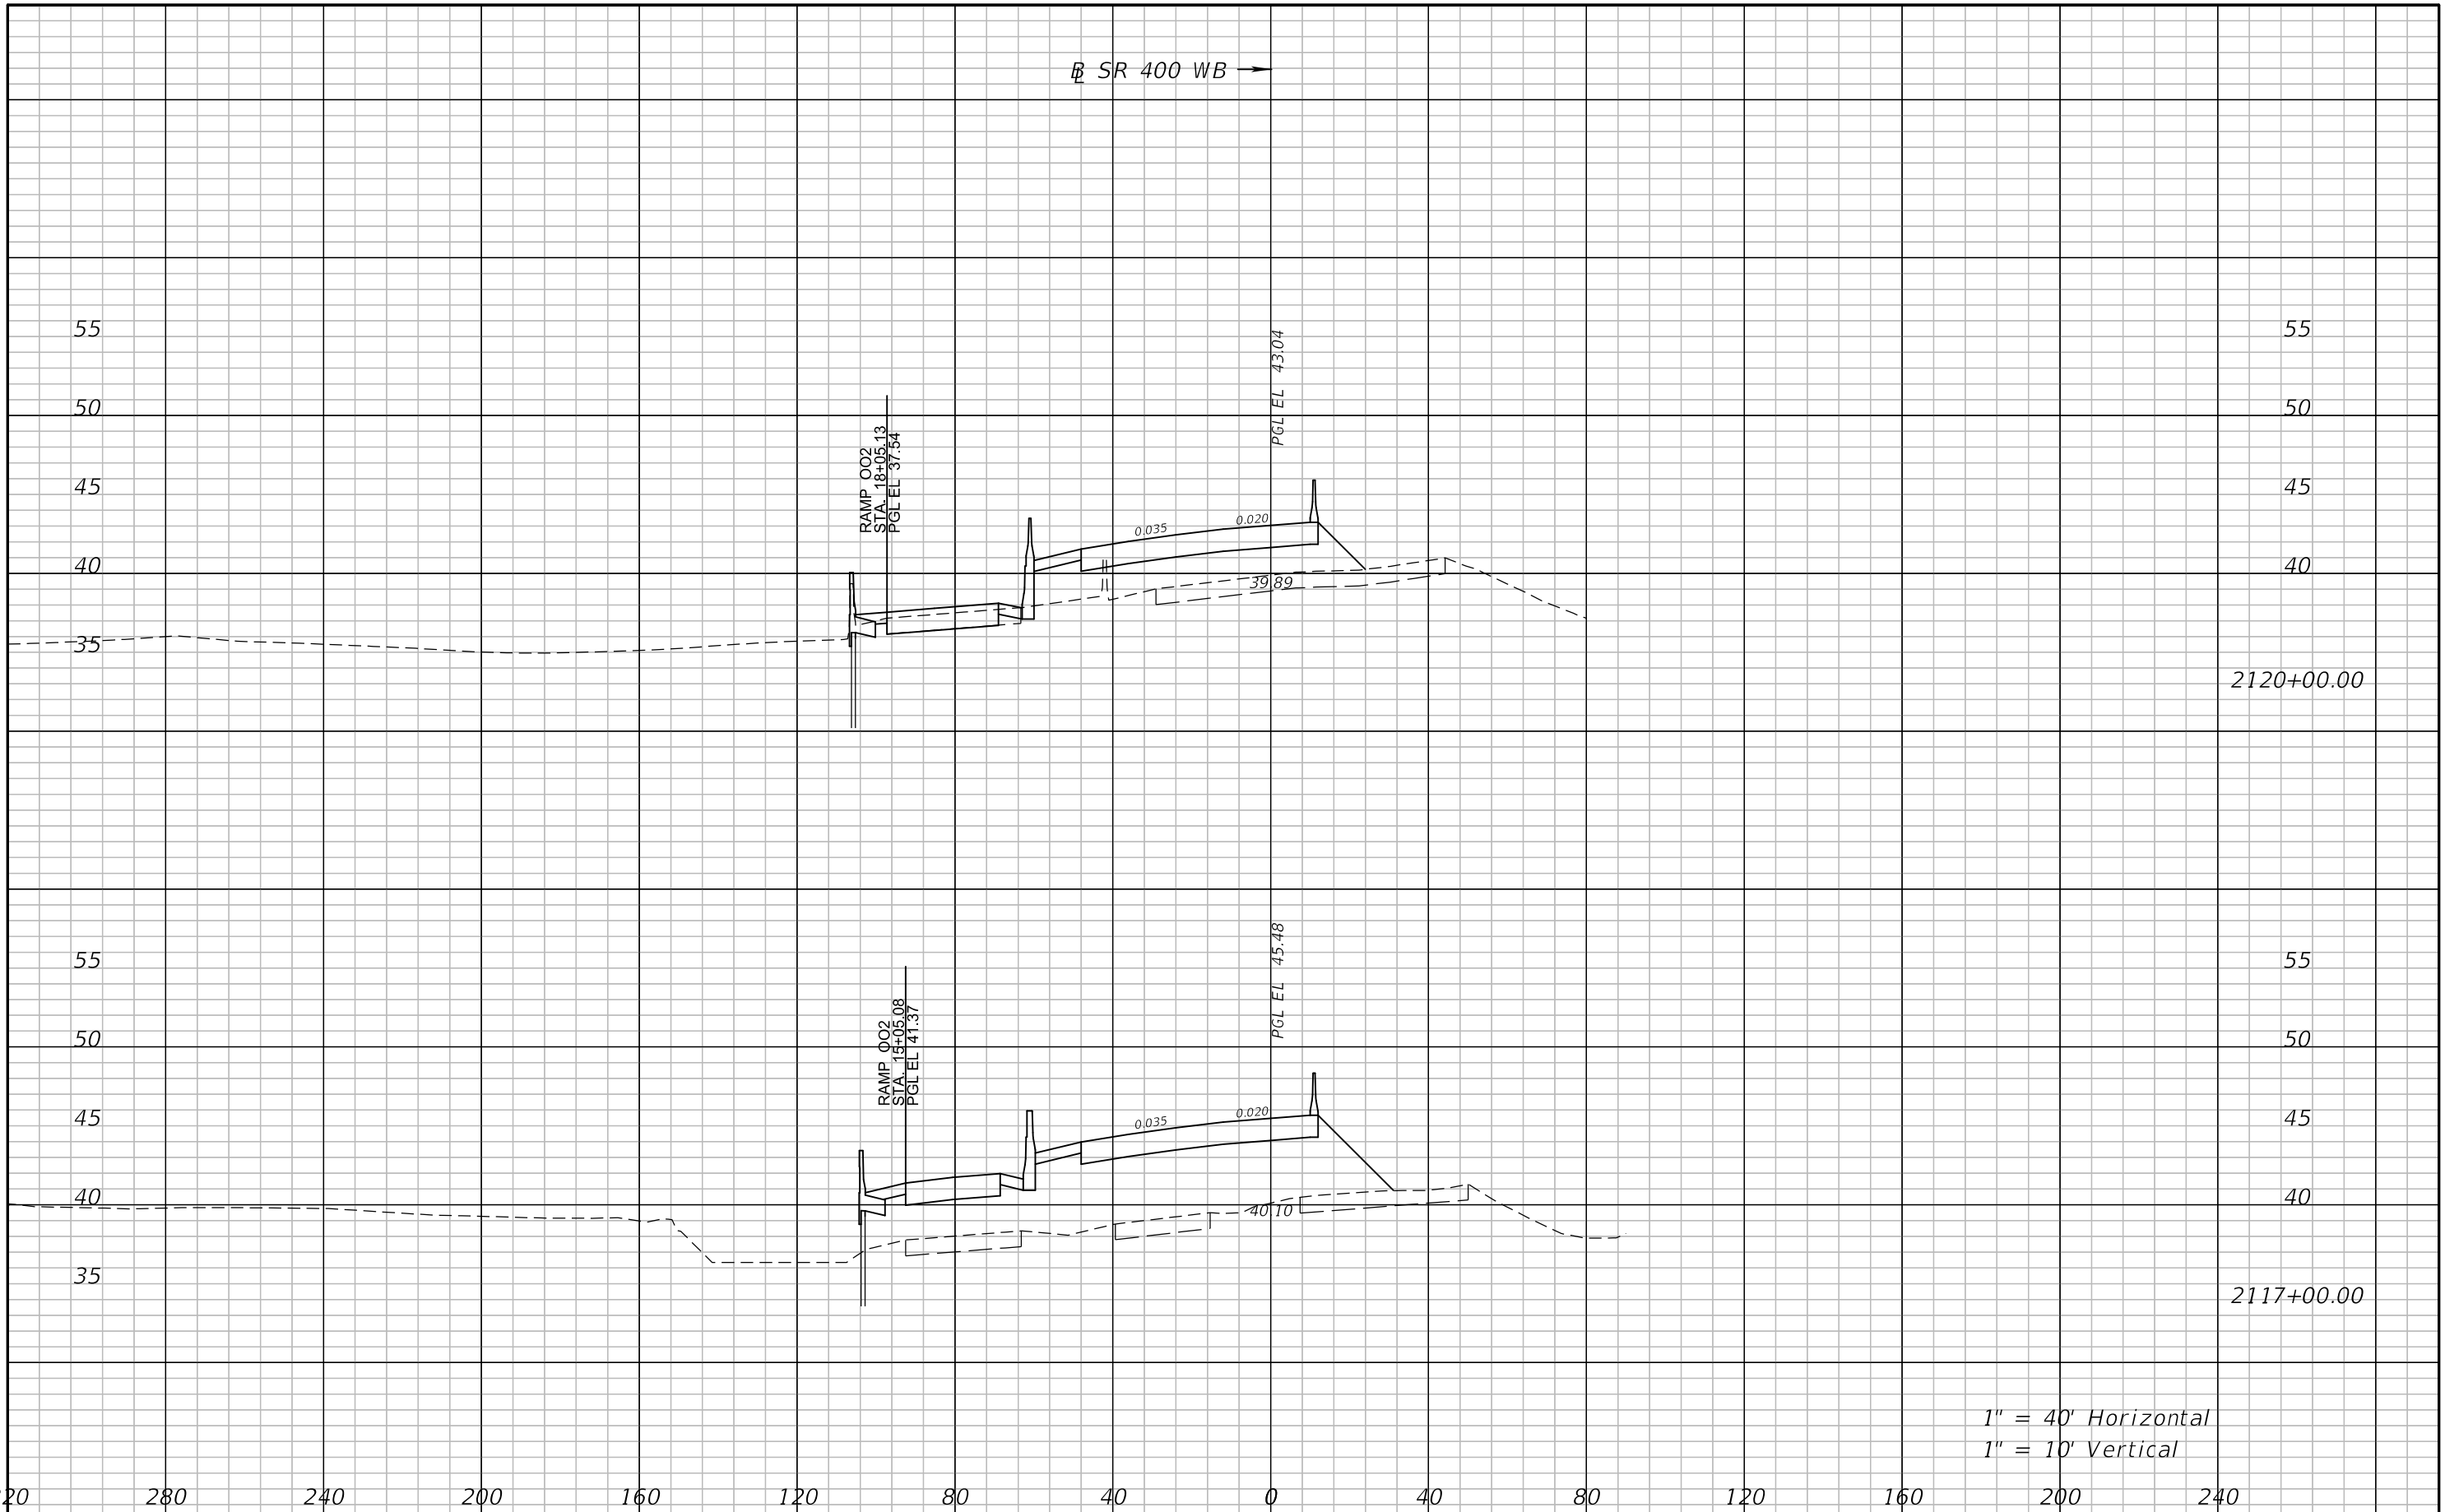

2120+00.00

2117+00.00

1" = 40' Horizontal  
1" = 10' Vertical


REVISIONS			
DATE	DESCRIPTION	DATE	DESCRIPTION

ATKINS NORTH AMERICA, INC.  
482 S. KELLER ROAD  
ORLANDO, FL 32810  
(407) 647-7275  
CERTIFICATE OF AUTHORIZATION NO.: 24  
WILLIAM A. TERWILLEGER, P.E.  
P.E. NO.: 43427

STATE OF FLORIDA DEPARTMENT OF TRANSPORTATION		
ROAD NO.	COUNTY	FINANCIAL PROJECT ID
SR 429	SEMINOLE	240200-4-52-01

**CROSS SECTIONS**  
**SR 400 WB**

SHEET NO.  
223

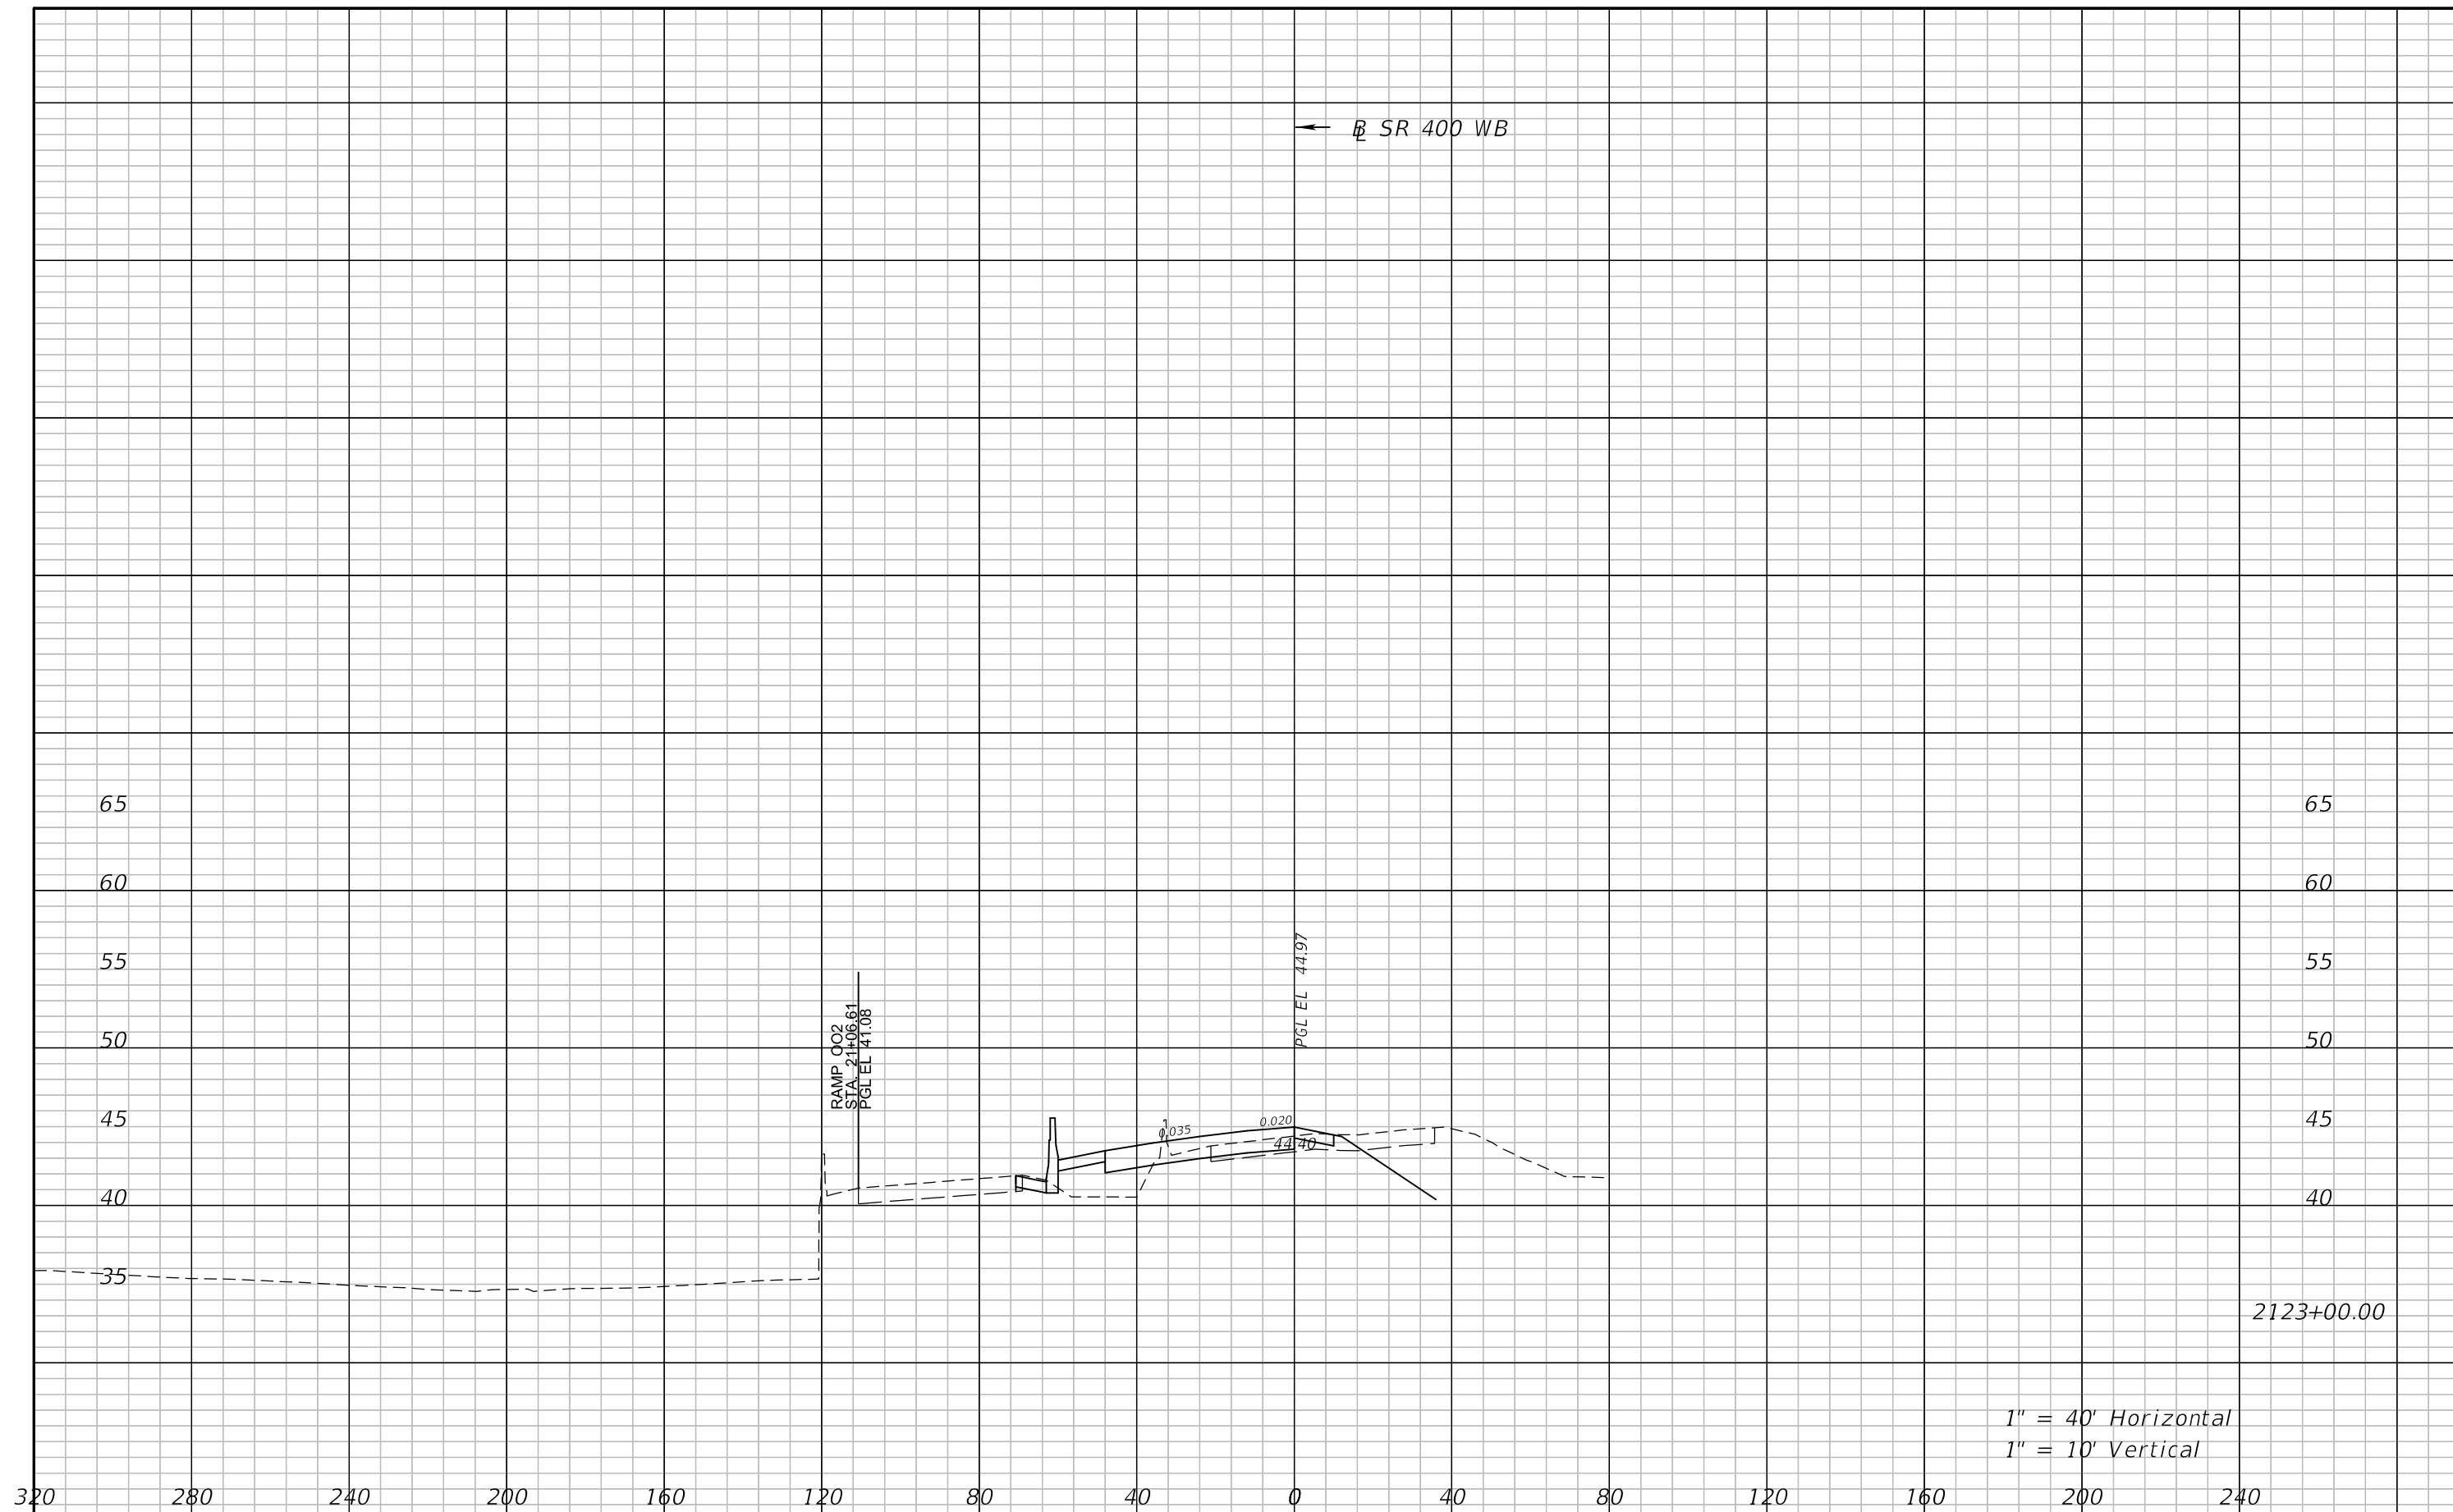

1" = 40' Horizontal  
1" = 10' Vertical


REVISIONS			
DATE	DESCRIPTION	DATE	DESCRIPTION

ATKINS NORTH AMERICA, INC.  
482 S. KELLER ROAD  
ORLANDO, FL 32810  
(407) 647-7275  
CERTIFICATE OF AUTHORIZATION NO.: 24  
WILLIAM A. TERWILLEGER, P.E.  
P.E. NO.: 43427

STATE OF FLORIDA DEPARTMENT OF TRANSPORTATION		
ROAD NO.	COUNTY	FINANCIAL PROJECT ID
SR 429	SEMINOLE	240200-4-52-01

**CROSS SECTIONS**  
**SR 400 WB**


SHEET NO.  
224

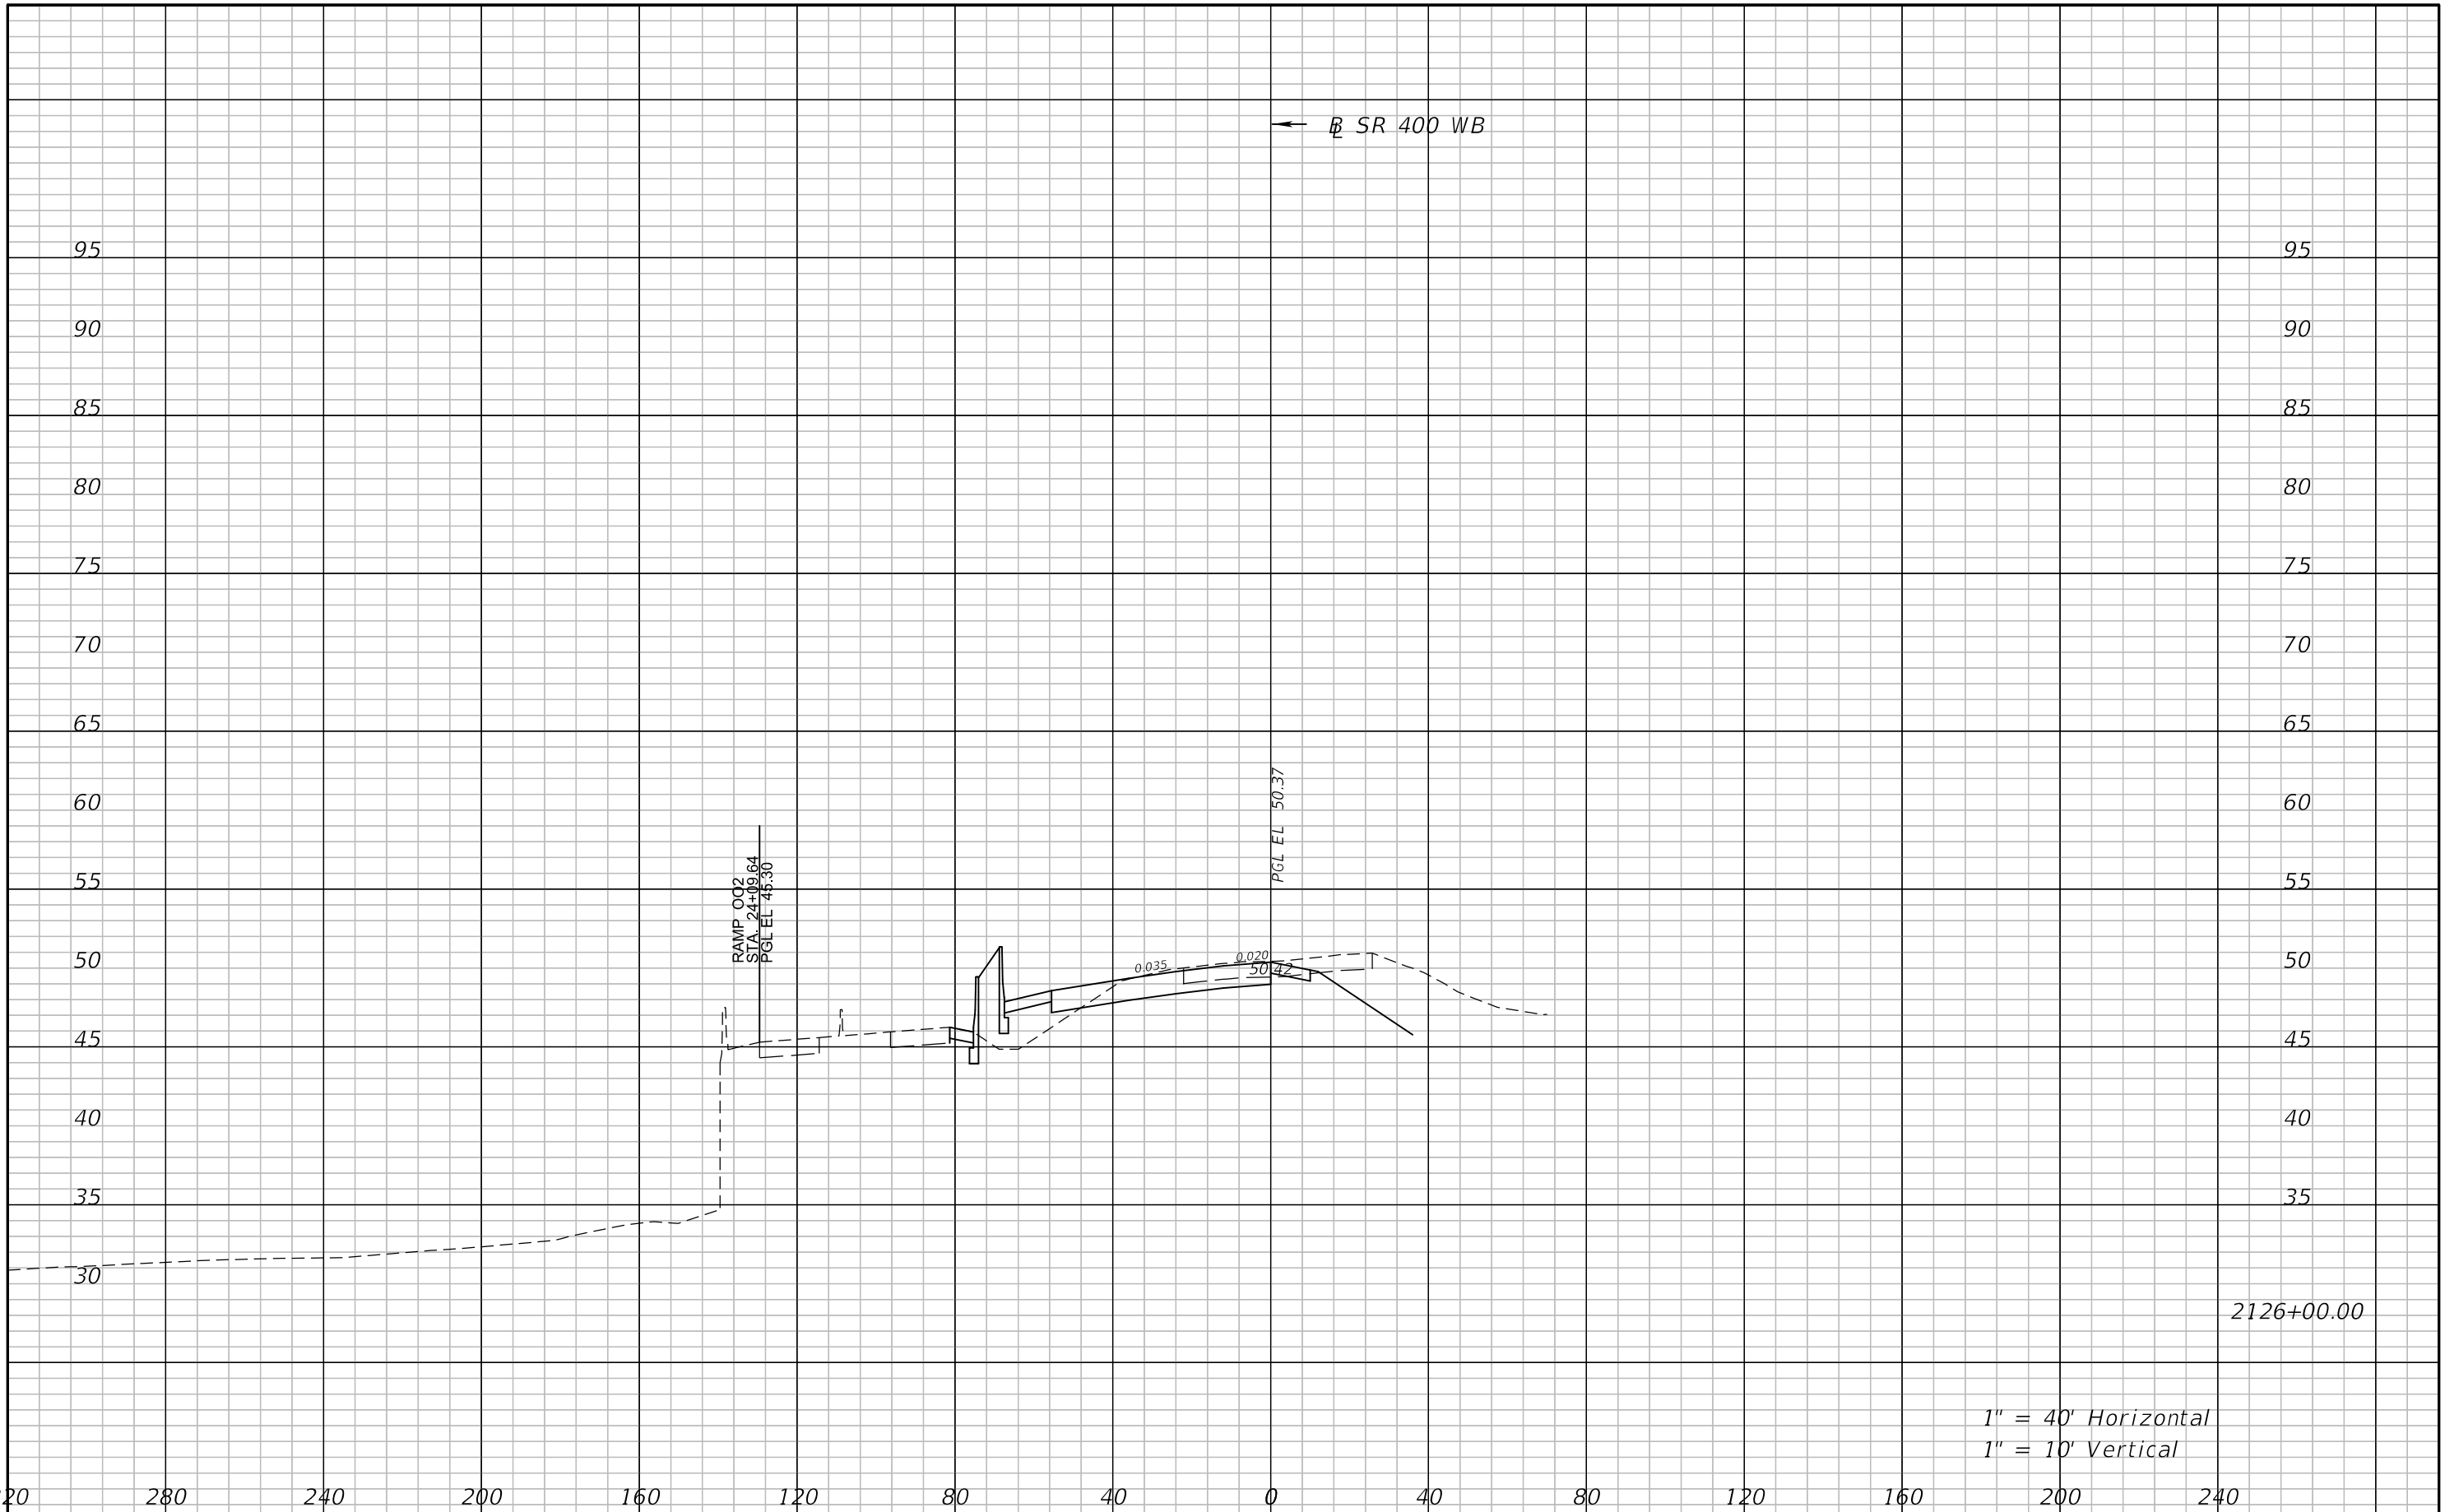

1" = 40' Horizontal  
 1" = 10' Vertical

REVISIONS				ATKINS NORTH AMERICA, INC. 482 S. KELLER ROAD ORLANDO, FL 32810 (407) 647-7275 CERTIFICATE OF AUTHORIZATION NO.: 24 WILLIAM A. TERWILLEGER, P.E. P.E. NO.: 43427	STATE OF FLORIDA DEPARTMENT OF TRANSPORTATION			<b>CROSS SECTIONS</b> <b>SR 400 WB</b>	SHEET NO. 225
DATE	DESCRIPTION	DATE	DESCRIPTION		ROAD NO.	COUNTY	FINANCIAL PROJECT ID		
				SR 429	SEMINOLE	240200-4-52-01			




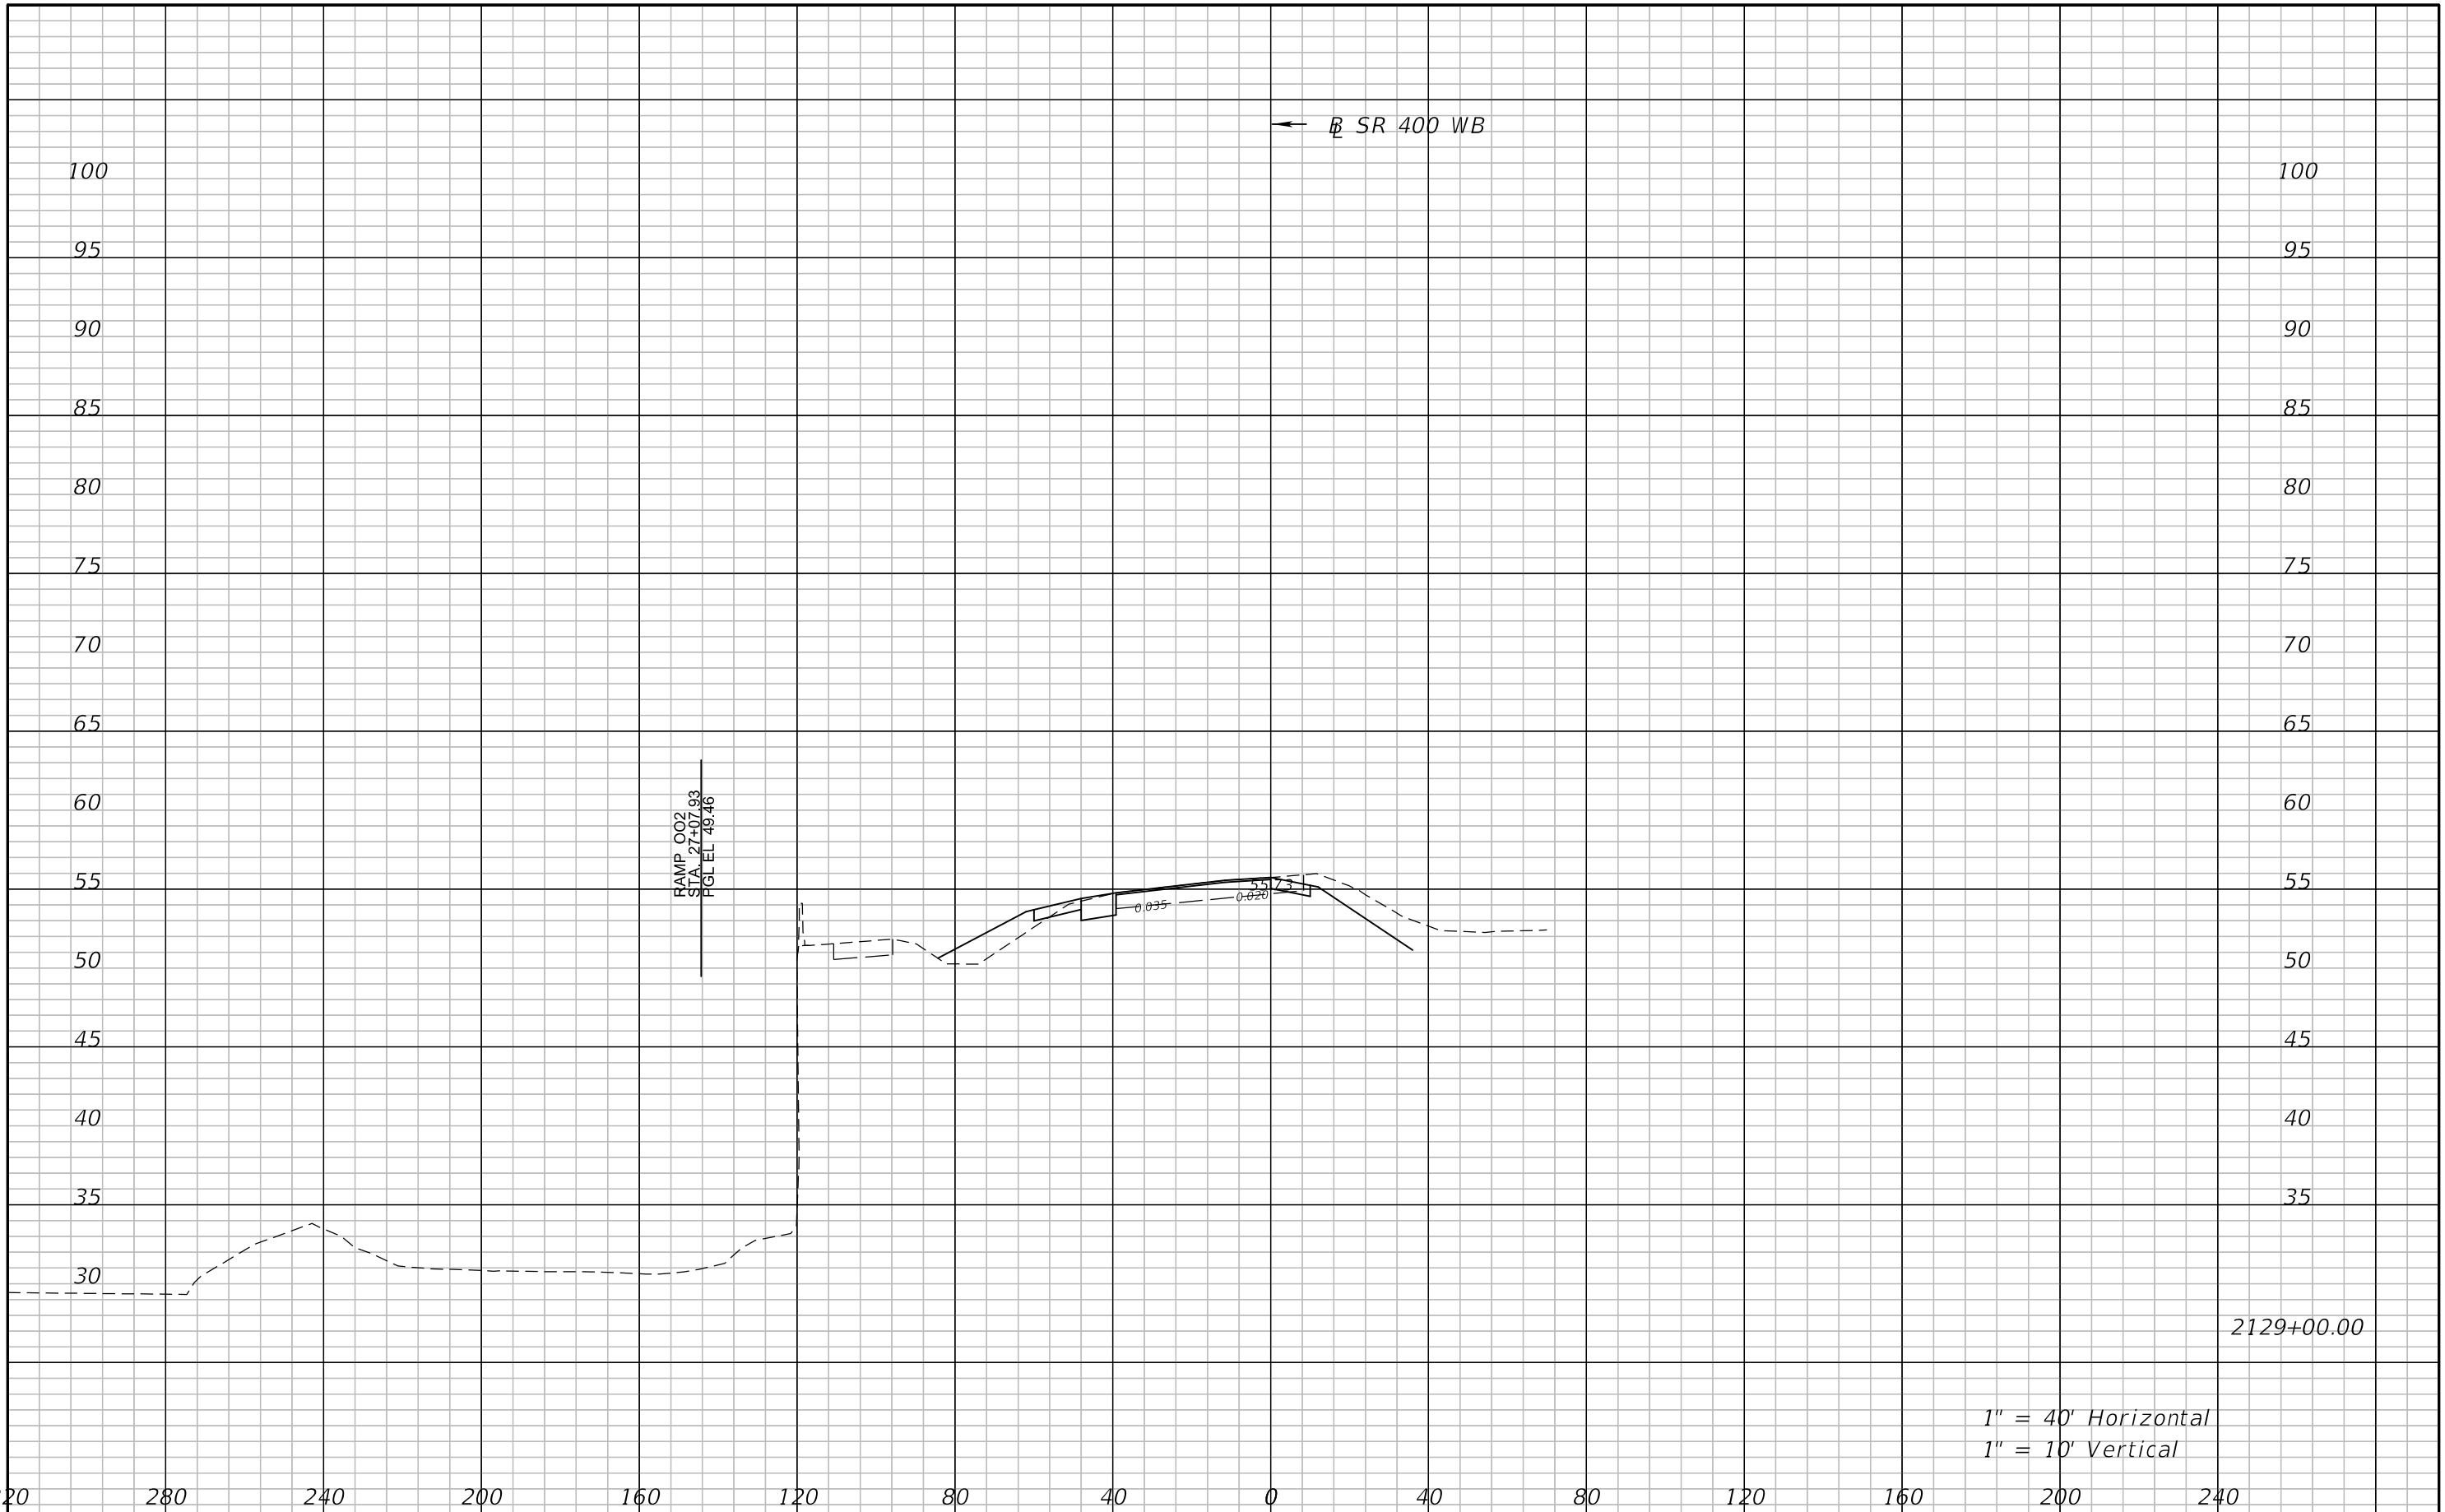

1" = 40' Horizontal  
 1" = 10' Vertical


REVISIONS				ATKINS NORTH AMERICA, INC. 482 S. KELLER ROAD ORLANDO, FL 32810 (407) 647-7275 CERTIFICATE OF AUTHORIZATION NO.: 24 WILLIAM A. TERWILLEGER, P.E. P.E. NO.: 43427	STATE OF FLORIDA DEPARTMENT OF TRANSPORTATION			<b>CROSS SECTIONS</b> <b>SR 400 WB</b>	SHEET NO.  226
DATE	DESCRIPTION	DATE	DESCRIPTION		ROAD NO.	COUNTY	FINANCIAL PROJECT ID		
				SR 429	SEMINOLE	240200-4-52-01			

← RAMP GG

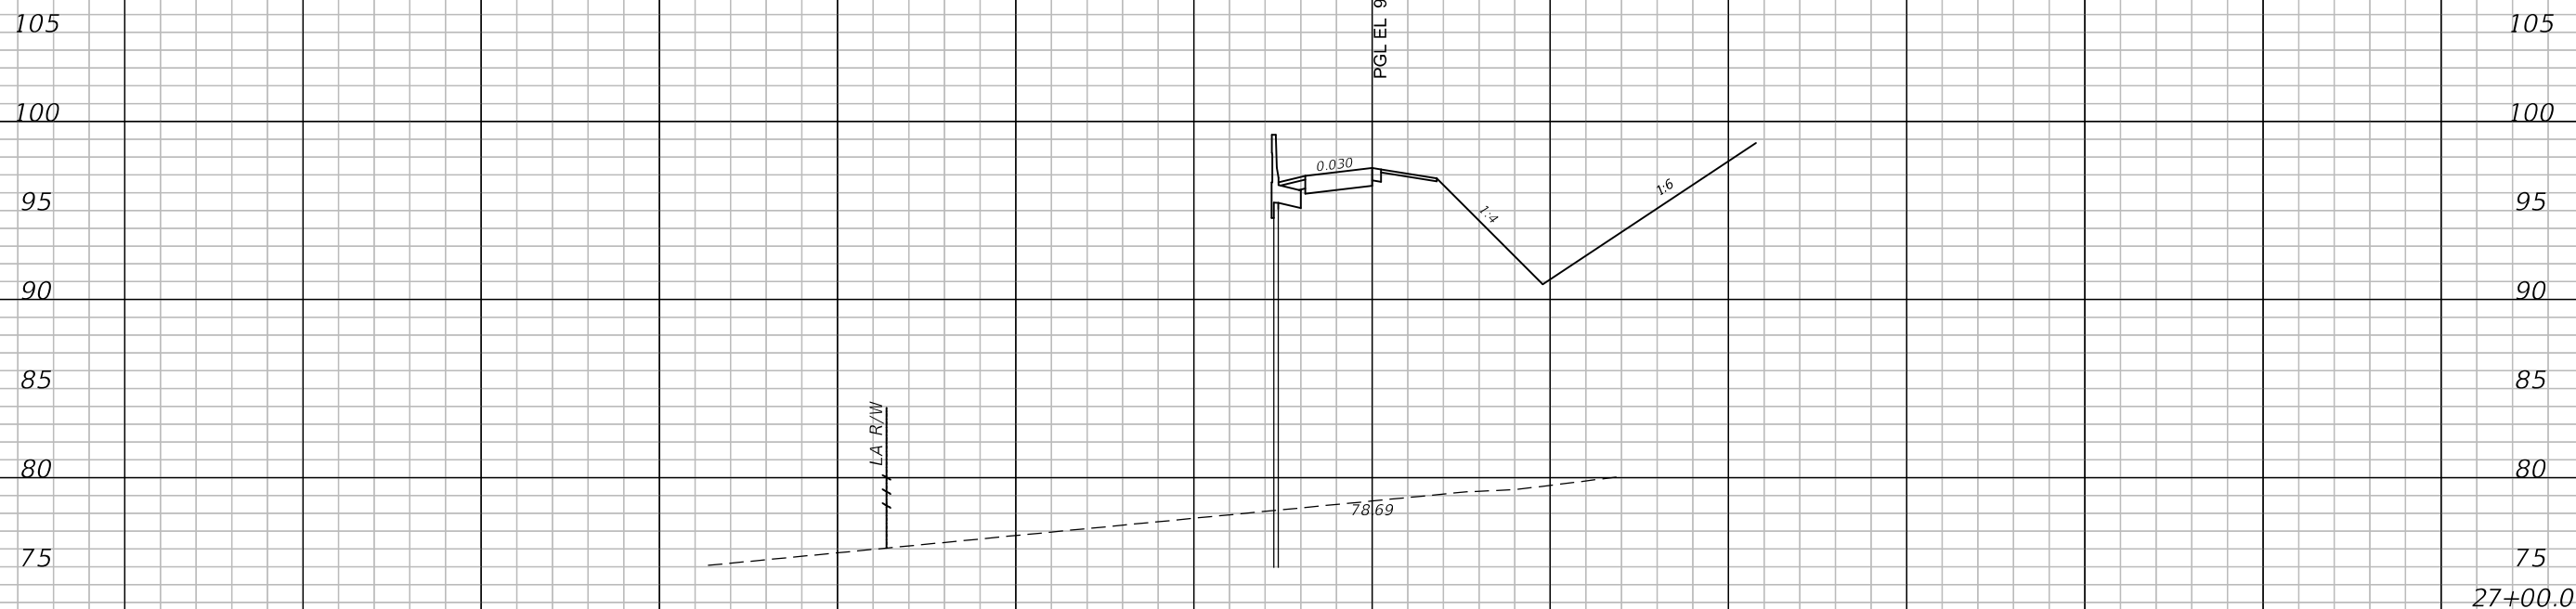

1" = 40' Horizontal  
1" = 10' Vertical


REVISIONS				ATKINS NORTH AMERICA, INC. 482 S. KELLER ROAD ORLANDO, FL 32810 (407) 647-7275 CERTIFICATE OF AUTHORIZATION NO.: 24 WILLIAM A. TERWILLEGER, P.E. P.E. NO.: 43427	STATE OF FLORIDA DEPARTMENT OF TRANSPORTATION			<b>CROSS SECTIONS</b> <b>RAMP GG</b>	SHEET NO.
DATE	DESCRIPTION	DATE	DESCRIPTION		ROAD NO.	COUNTY	FINANCIAL PROJECT ID		227
					SR 429	SEMINOLE	240200-4-52-01		

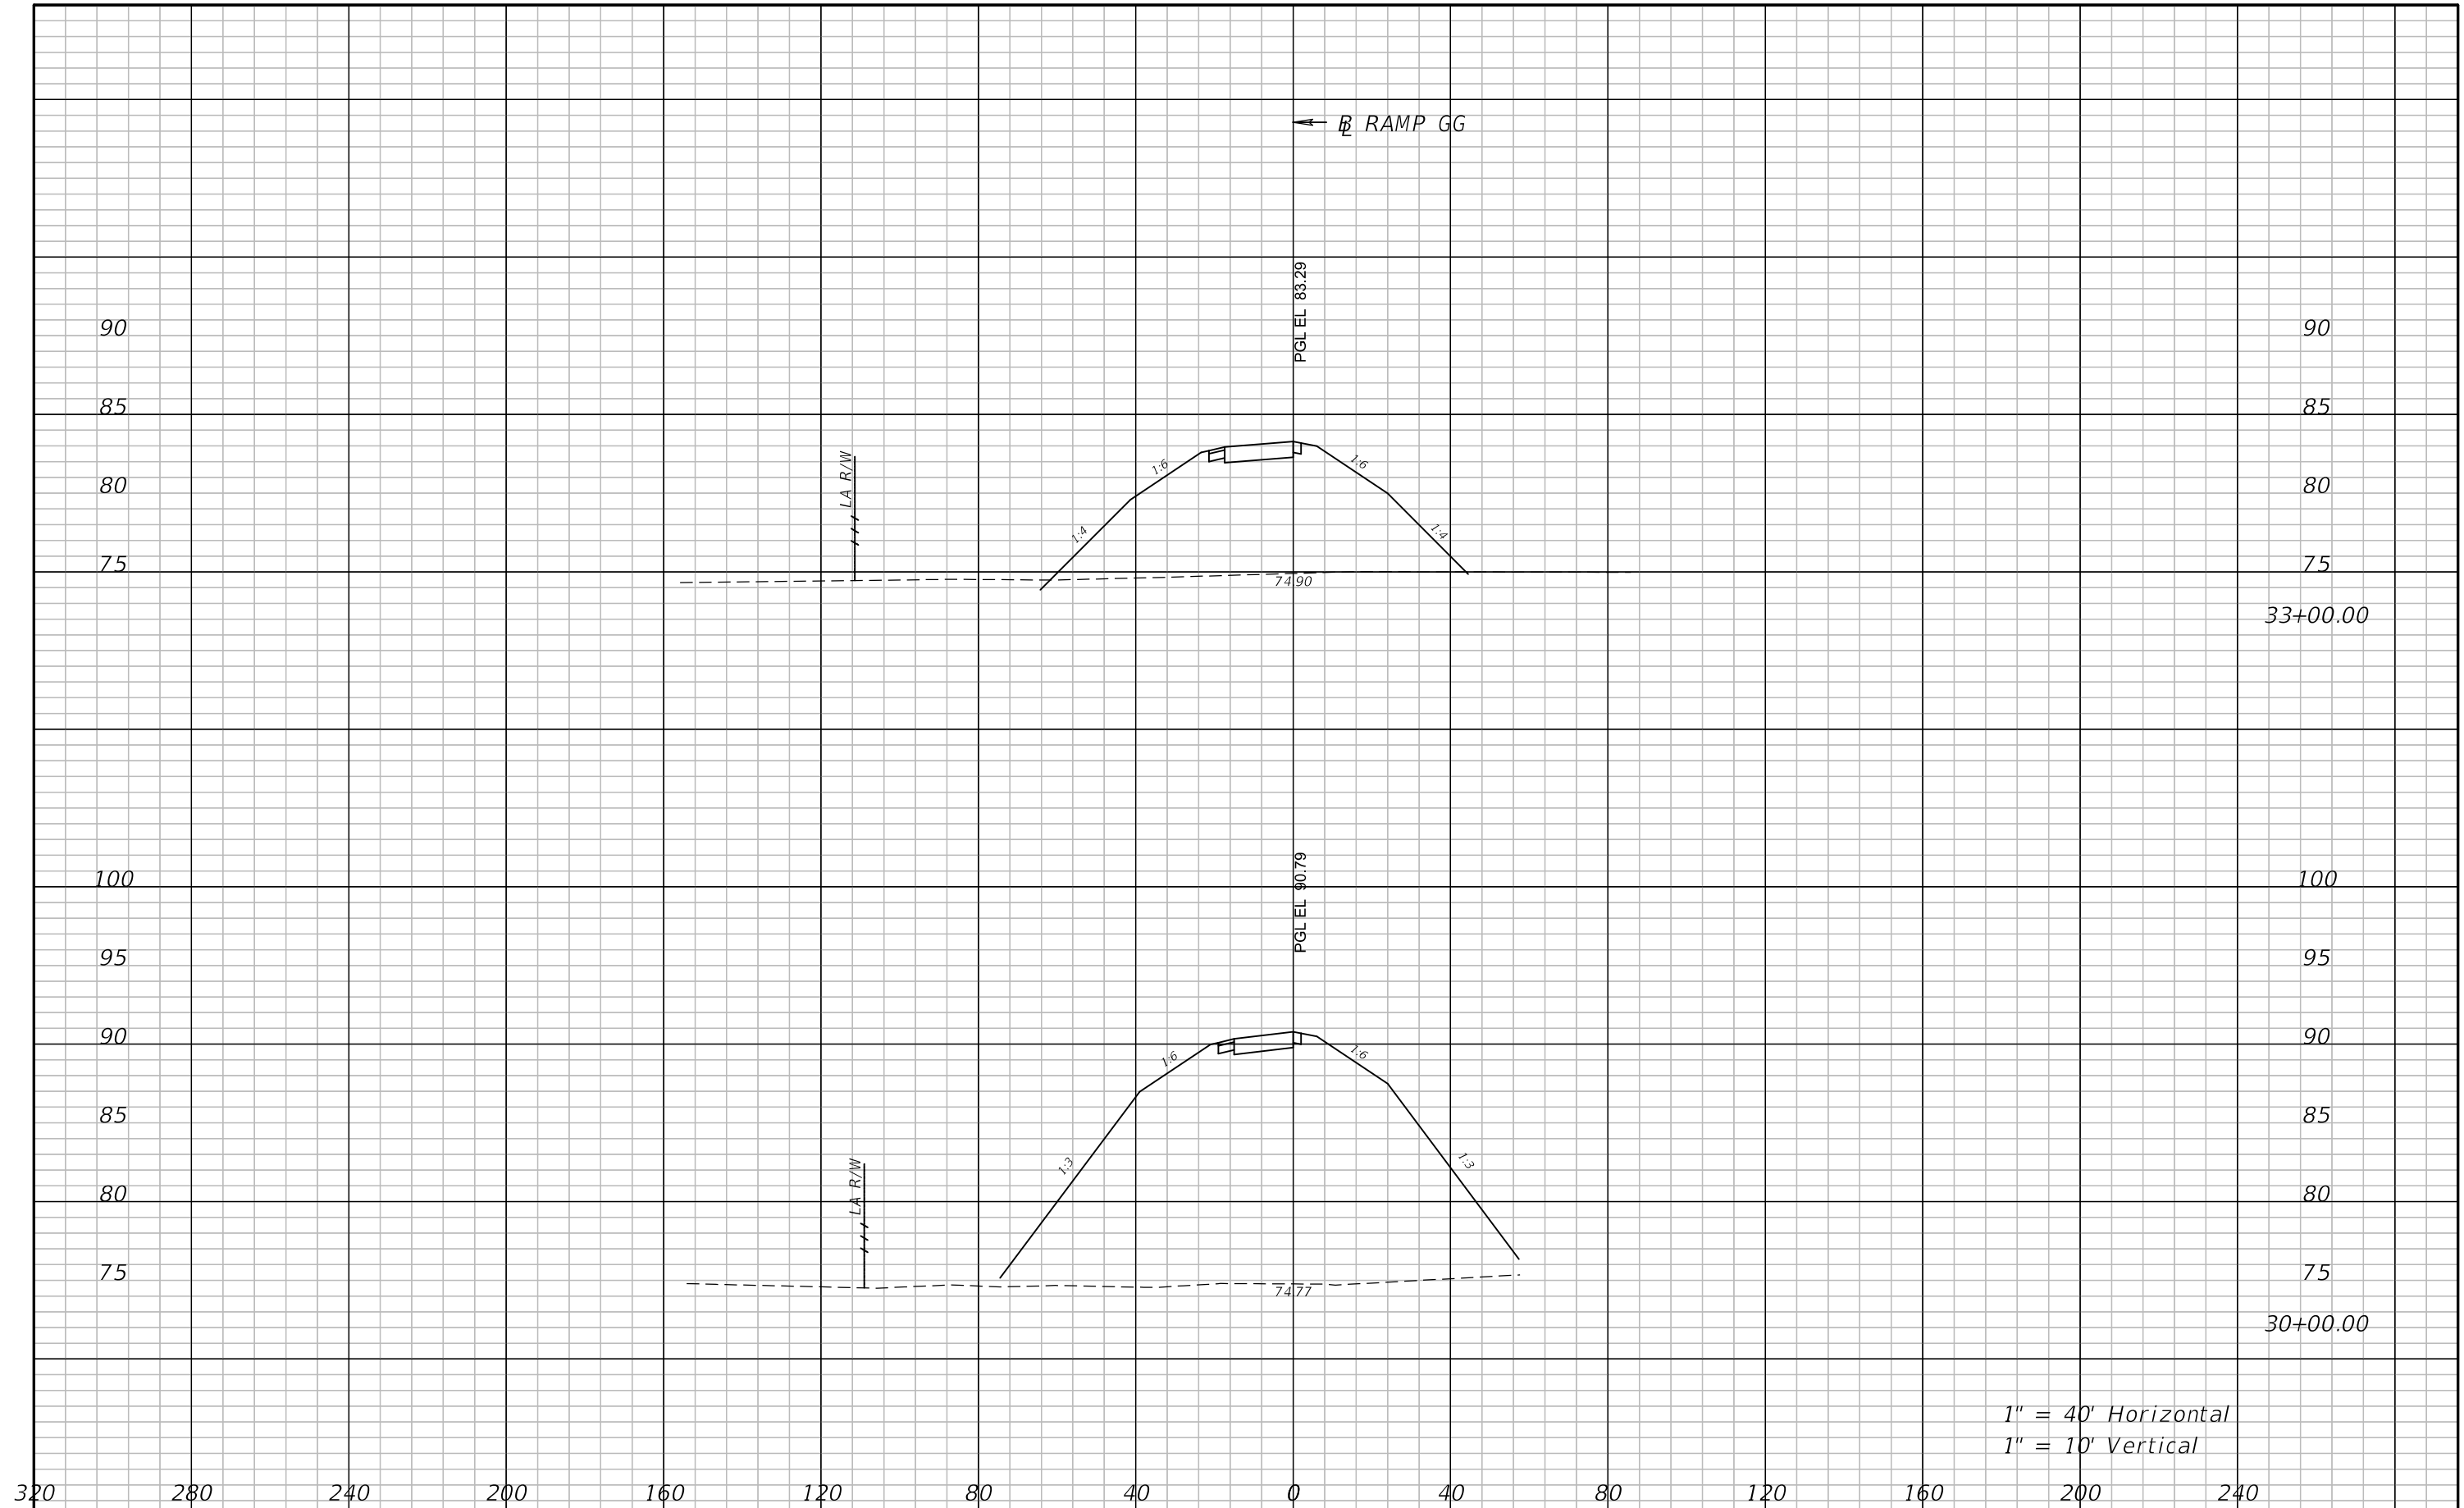

1" = 40' Horizontal  
1" = 10' Vertical

REVISIONS				ATKINS NORTH AMERICA, INC. 482 S. KELLER ROAD ORLANDO, FL 32810 (407) 647-7275 CERTIFICATE OF AUTHORIZATION NO.: 24 WILLIAM A. TERWILLEGER, P.E. P.E. NO.: 43427	STATE OF FLORIDA DEPARTMENT OF TRANSPORTATION			<b>CROSS SECTIONS</b> <b>RAMP GG</b>	SHEET NO. 228
DATE	DESCRIPTION	DATE	DESCRIPTION		ROAD NO.	COUNTY	FINANCIAL PROJECT ID		
					SR 429	SEMINOLE	240200-4-52-01		

← RAMP GG

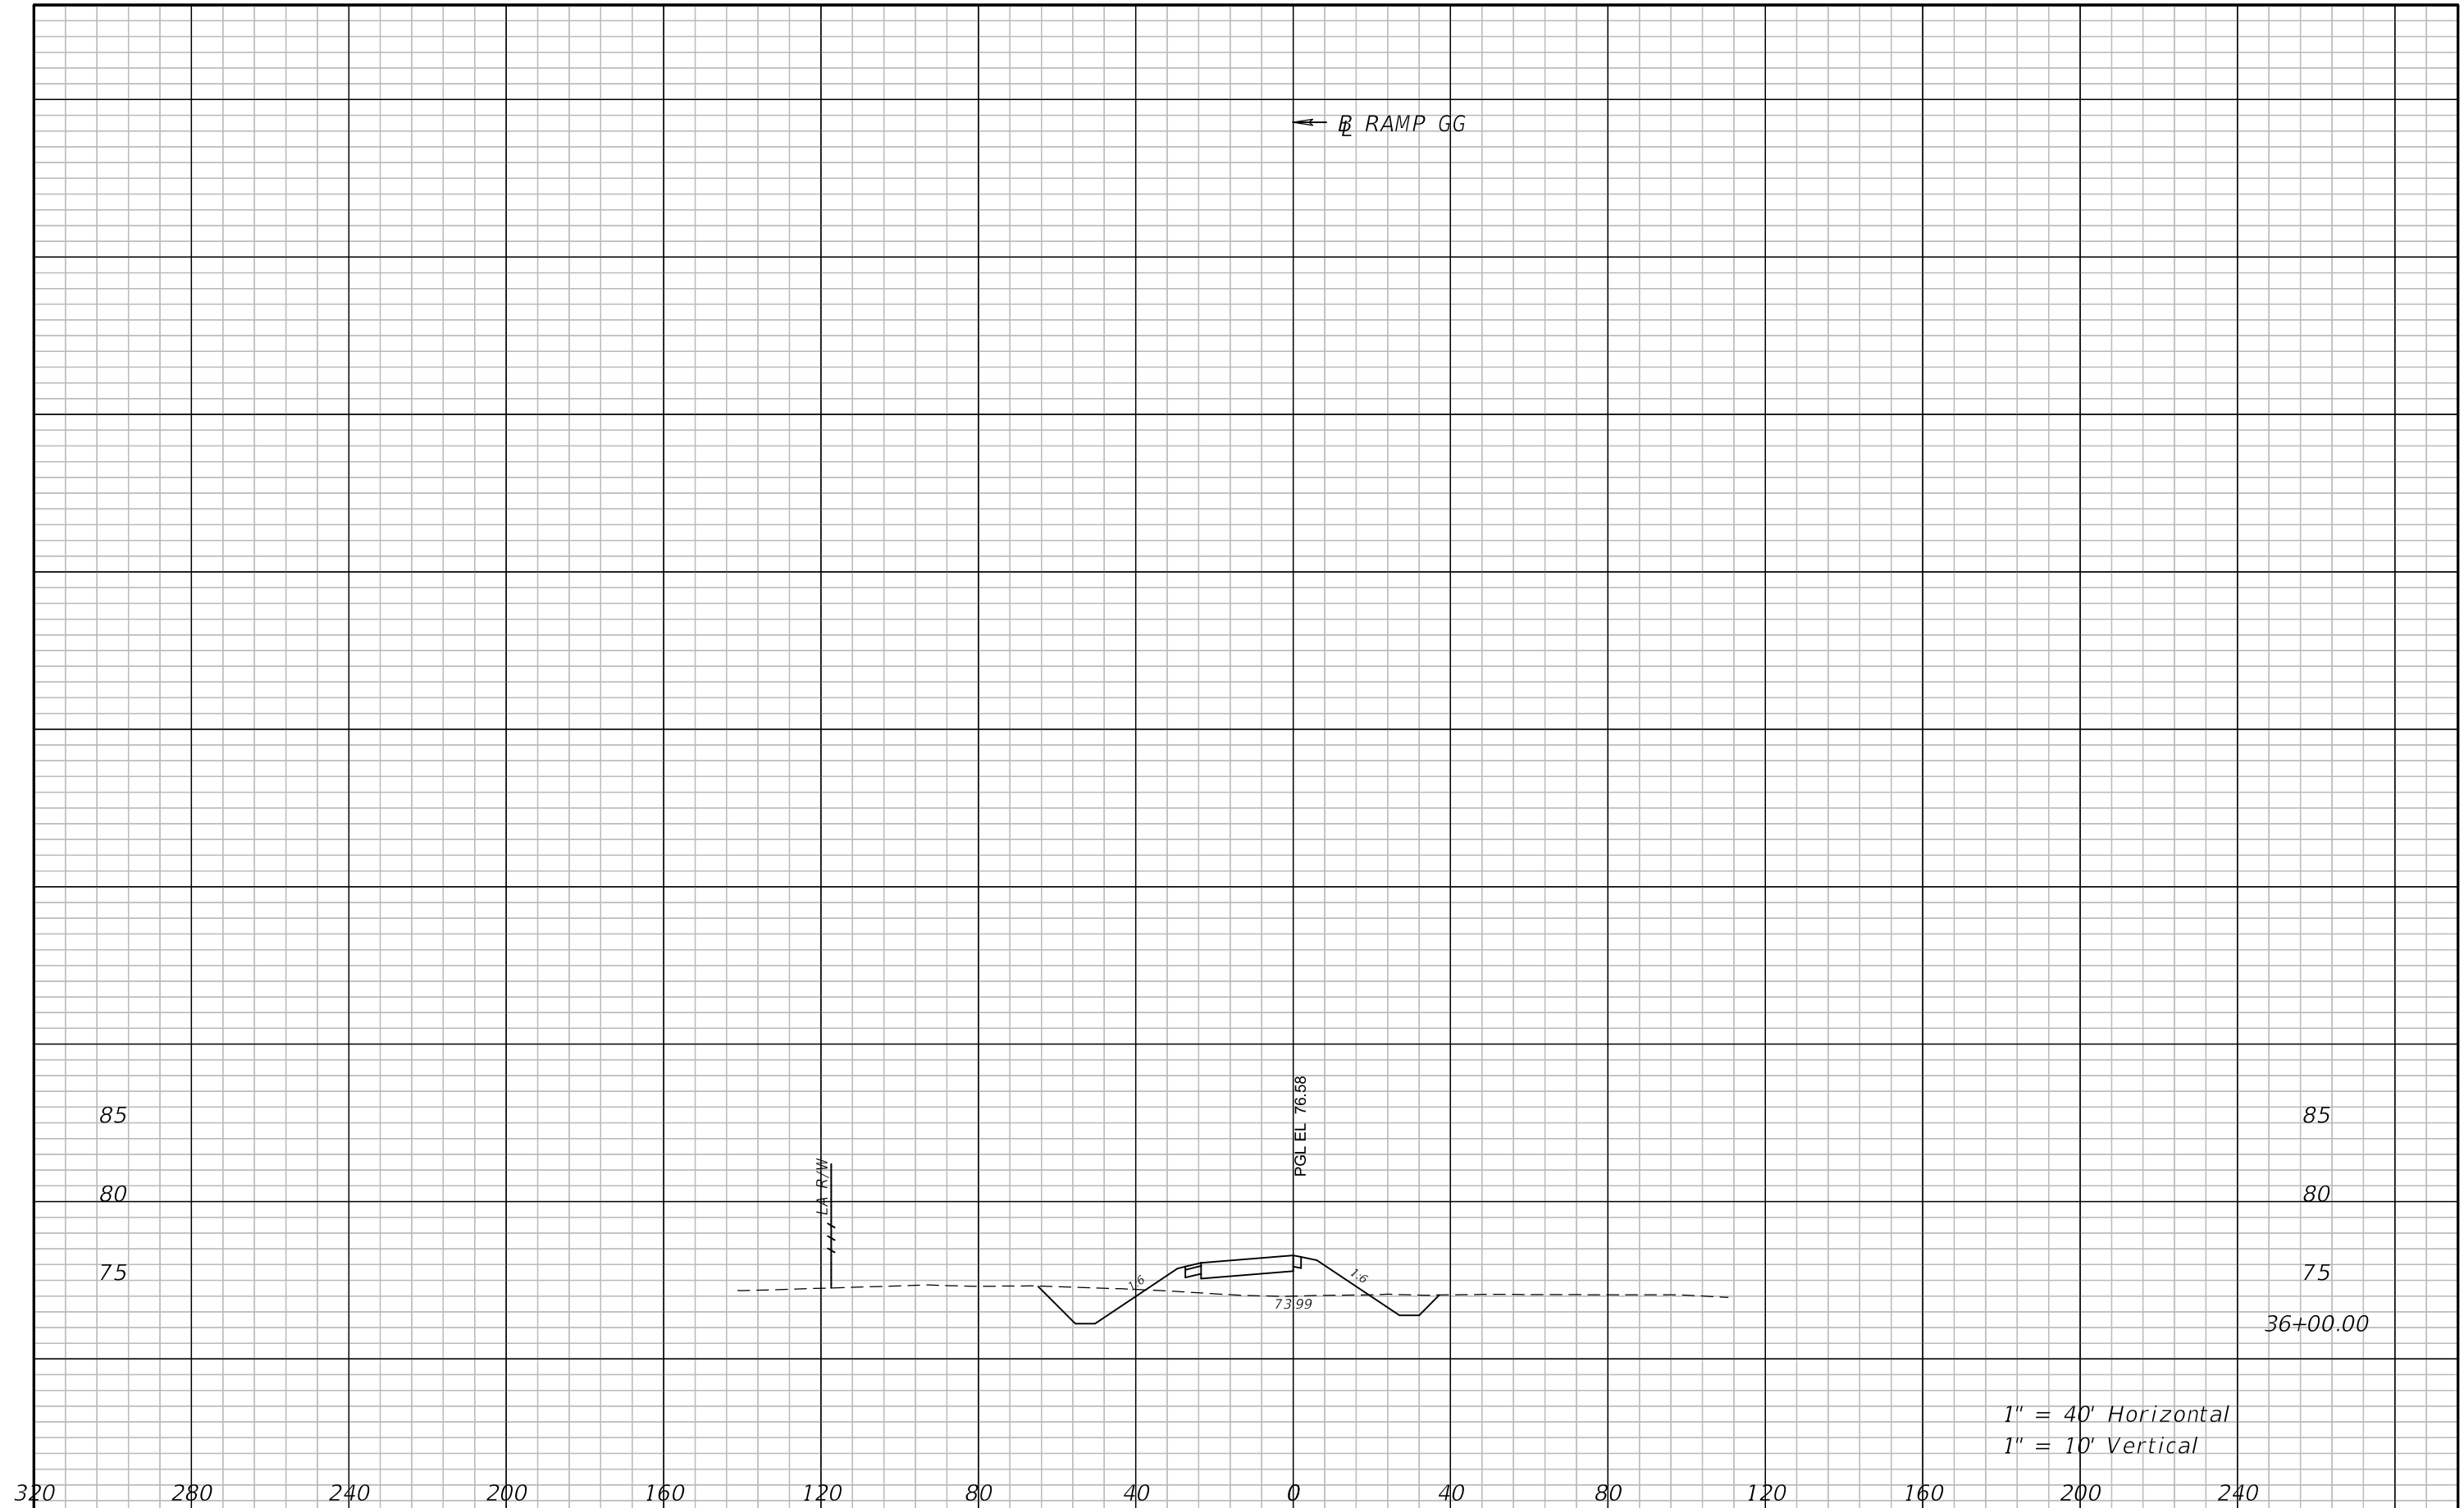

1" = 40' Horizontal  
1" = 10' Vertical

320 280 240 200 160 120 80 40 0 40 80 120 160 200 240

85  
80  
75  
36+00.00


REVISIONS			
DATE	DESCRIPTION	DATE	DESCRIPTION

ATKINS NORTH AMERICA, INC.  
482 S. KELLER ROAD  
ORLANDO, FL 32810  
(407) 647-7275  
CERTIFICATE OF AUTHORIZATION NO.: 24  
WILLIAM A. TERWILLEGER, P.E.  
P.E. NO.: 43427

STATE OF FLORIDA DEPARTMENT OF TRANSPORTATION		
ROAD NO.	COUNTY	FINANCIAL PROJECT ID
SR 429	SEMINOLE	240200-4-52-01

**CROSS SECTIONS**  
**RAMP GG**

SHEET NO.  
229

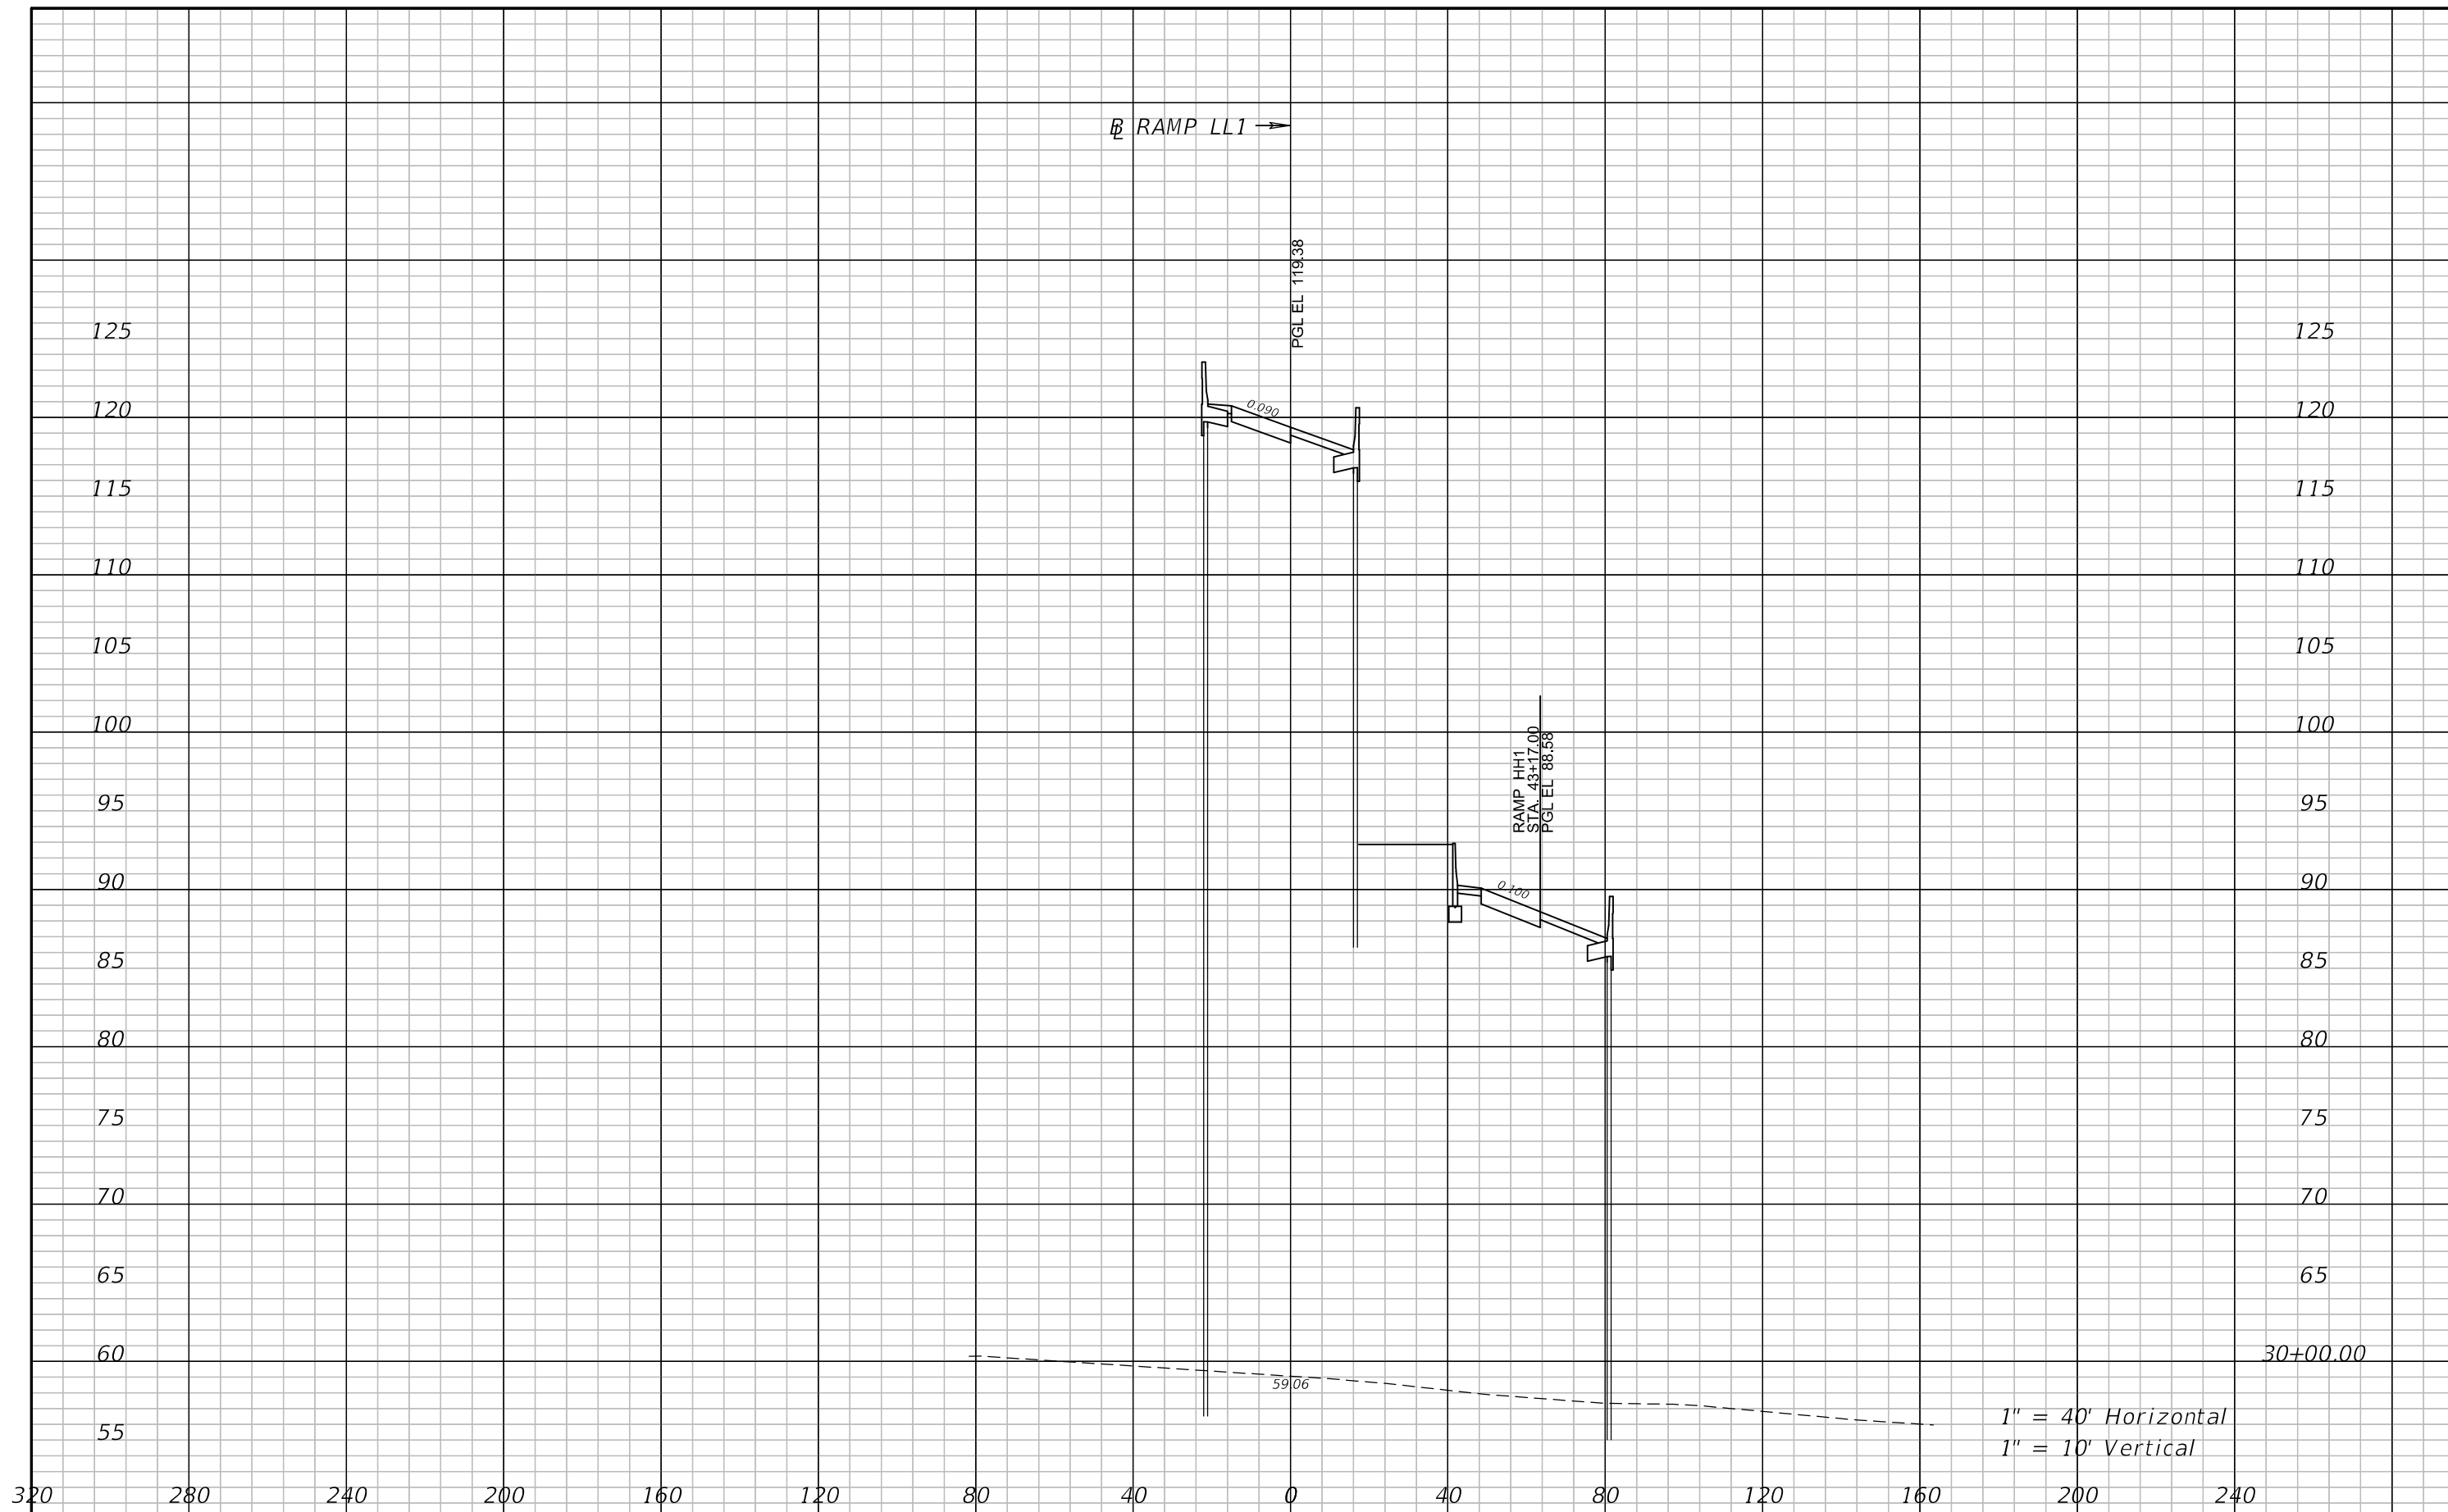


REVISIONS			
DATE	DESCRIPTION	DATE	DESCRIPTION

ATKINS NORTH AMERICA, INC.  
 482 S. KELLER ROAD  
 ORLANDO, FL 32810  
 (407) 647-7275  
 CERTIFICATE OF AUTHORIZATION NO.: 24  
 WILLIAM A. TERWILLEGER, P.E.  
 P.E. NO.: 43427

STATE OF FLORIDA DEPARTMENT OF TRANSPORTATION		
ROAD NO.	COUNTY	FINANCIAL PROJECT ID
SR 429	SEMINOLE	240200-4-52-01

**CROSS SECTIONS**  
**RAMP LL1**

SHEET NO.  
 230

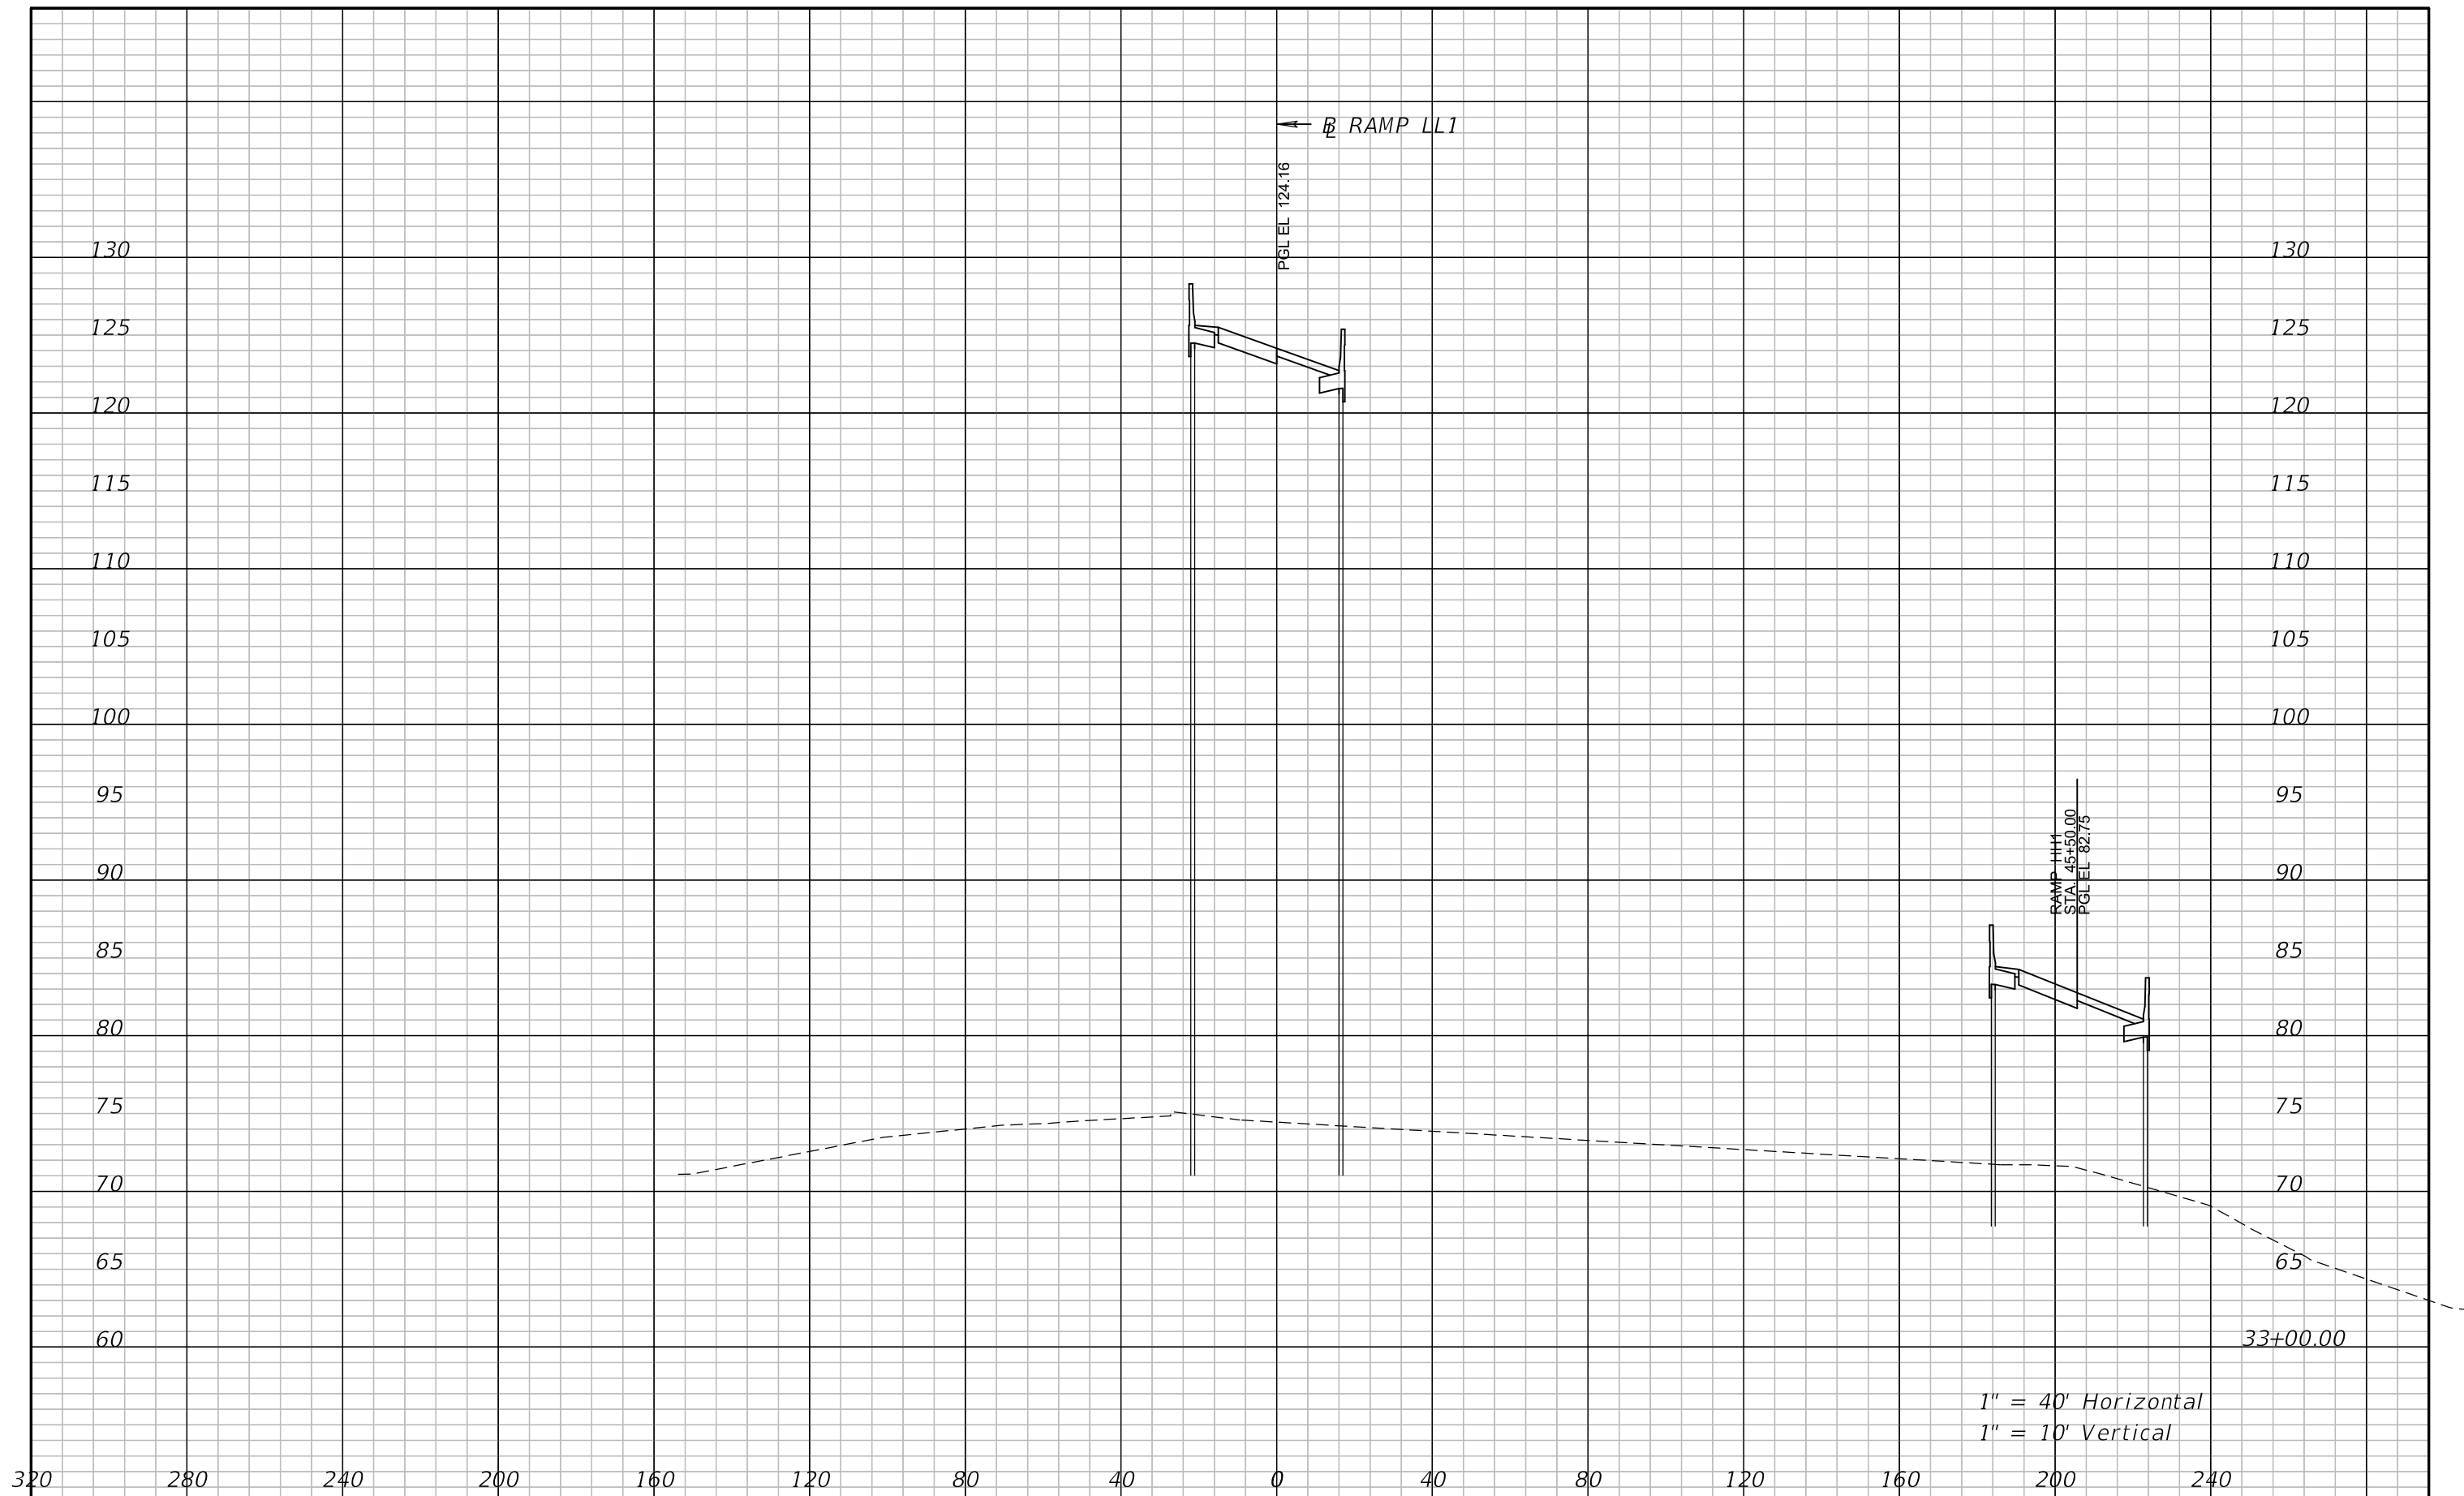


REVISIONS			
DATE	DESCRIPTION	DATE	DESCRIPTION

ATKINS NORTH AMERICA, INC.  
 482 S. KELLER ROAD  
 ORLANDO, FL 32810  
 (407) 647-7275  
 CERTIFICATE OF AUTHORIZATION NO.: 24  
 WILLIAM A. TERWILLEGER, P.E.  
 P.E. NO.: 43427

STATE OF FLORIDA DEPARTMENT OF TRANSPORTATION		
ROAD NO.	COUNTY	FINANCIAL PROJECT ID
SR 429	SEMINOLE	240200-4-52-01


**CROSS SECTIONS**  
**RAMP LL1**

SHEET NO.  
 231

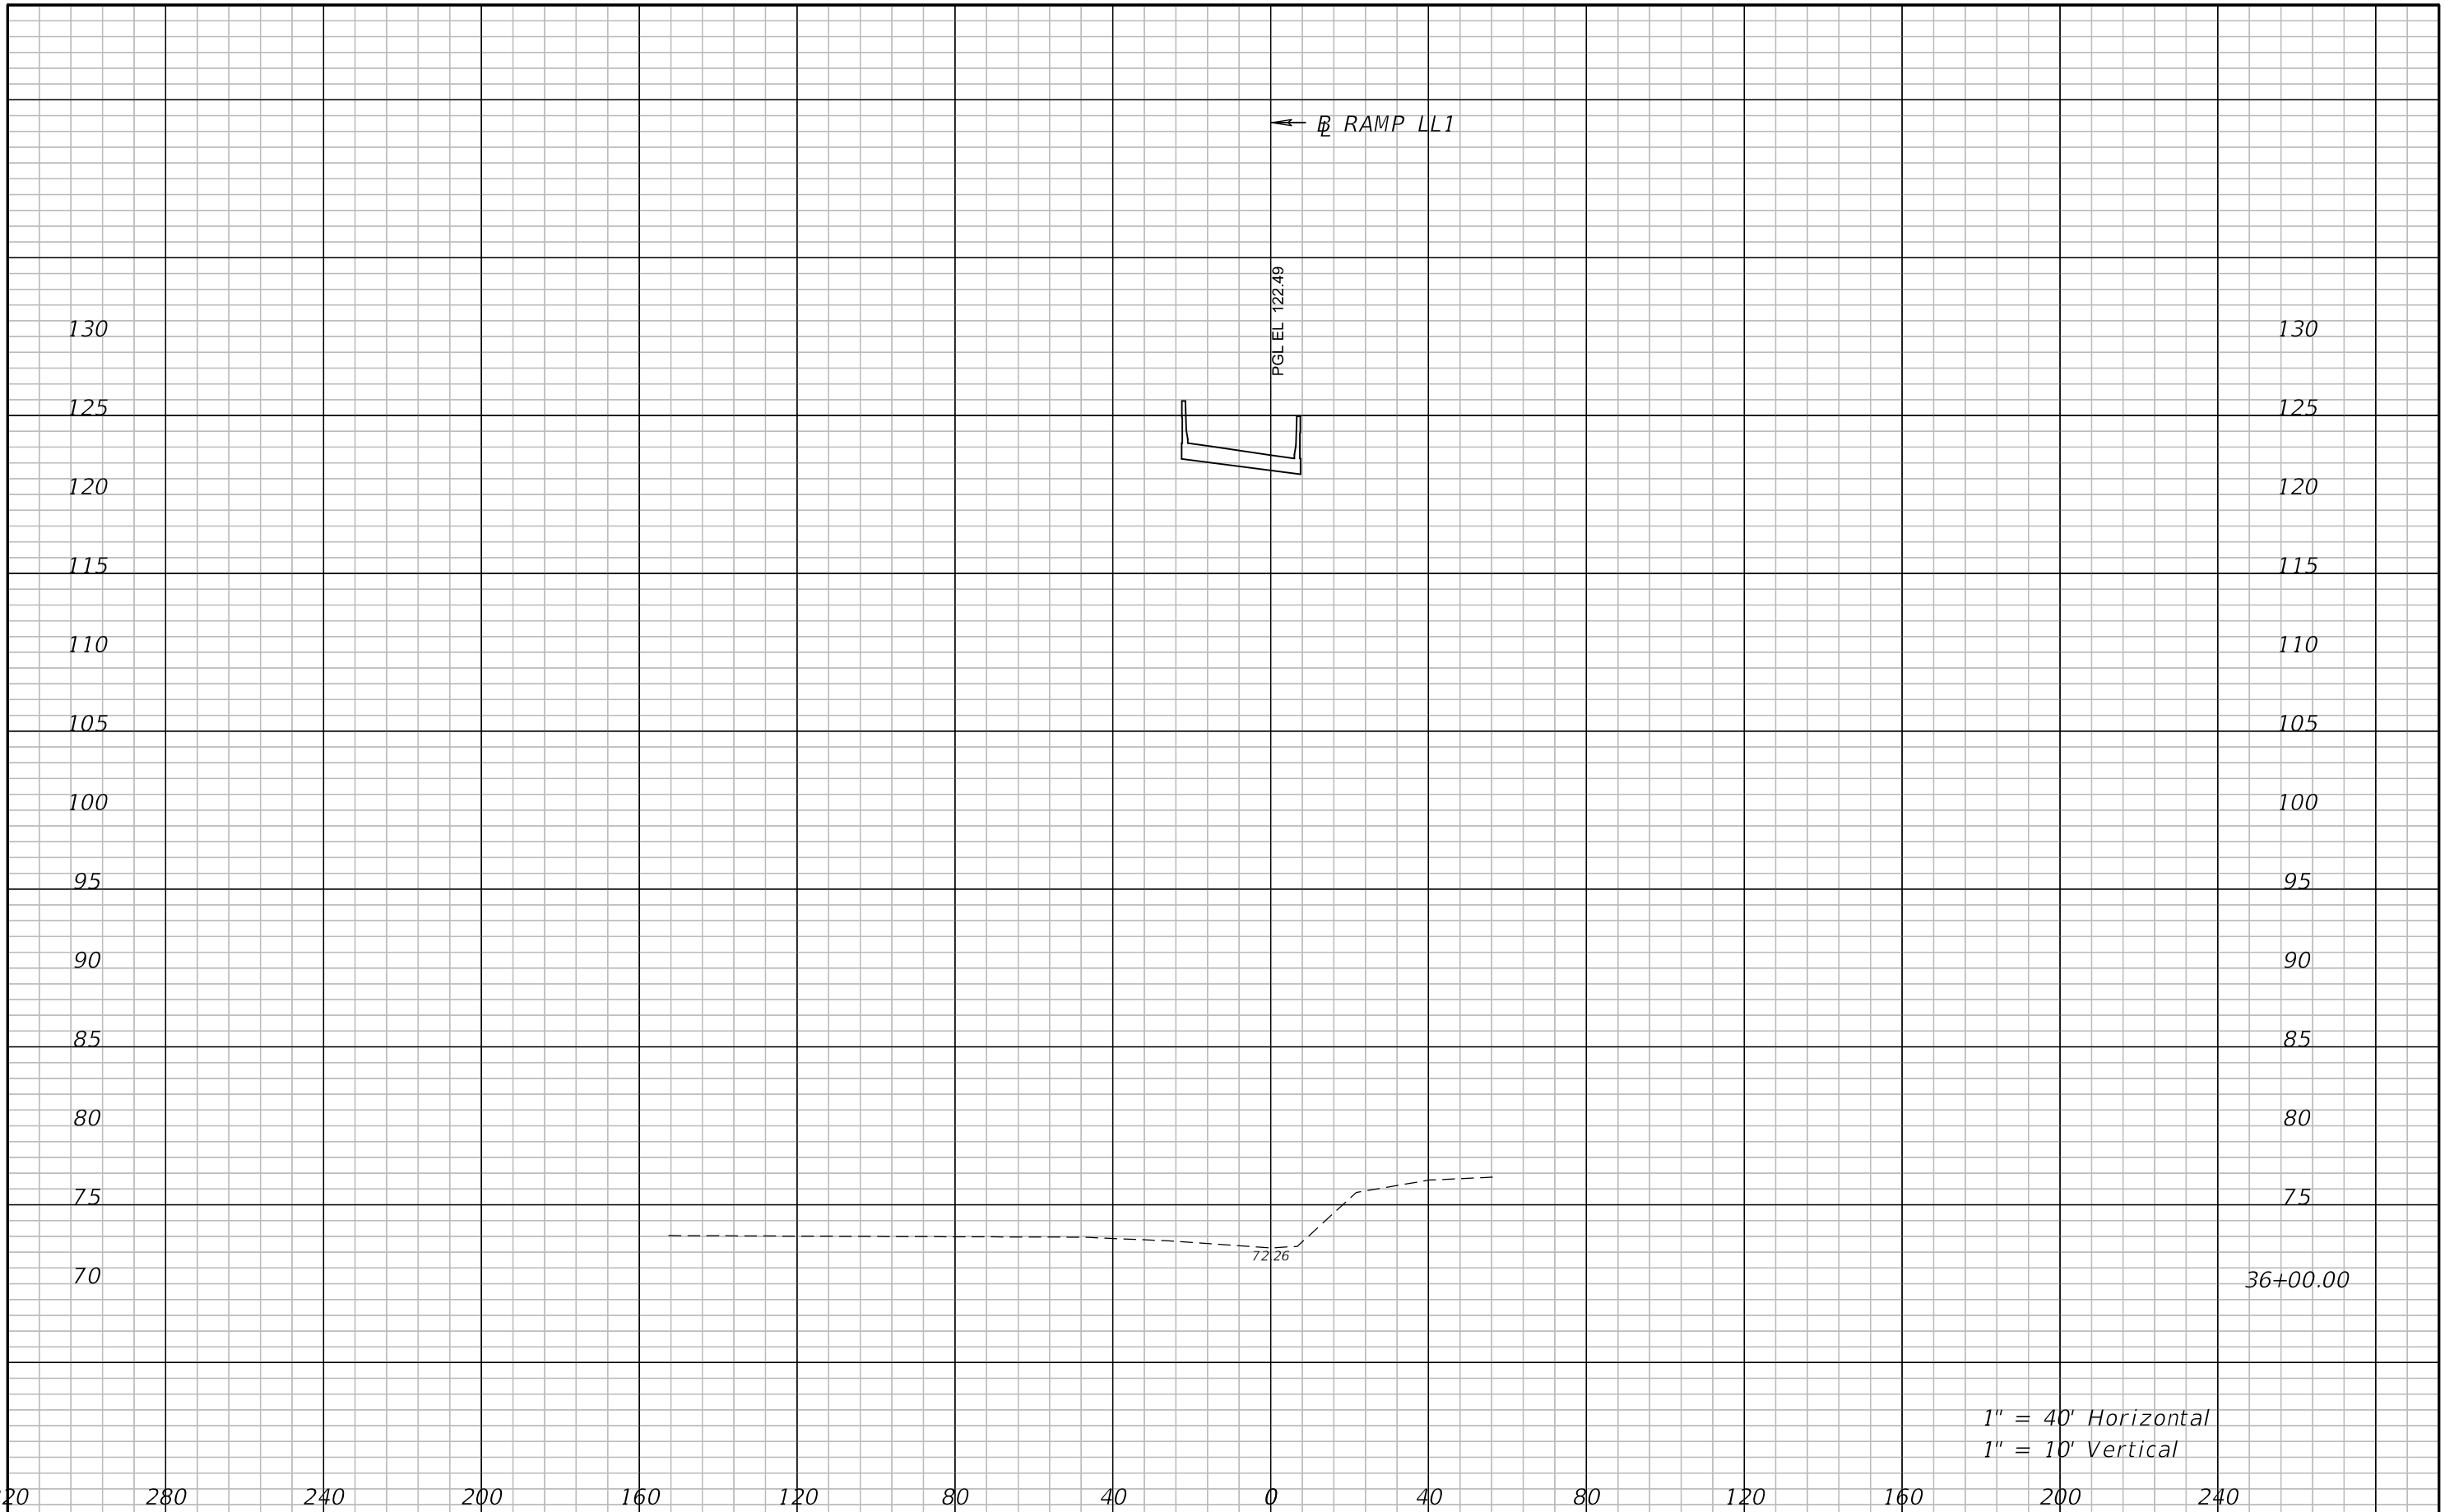

1" = 40' Horizontal  
 1" = 10' Vertical


REVISIONS				ATKINS NORTH AMERICA, INC. 482 S. KELLER ROAD ORLANDO, FL 32810 (407) 647-7275 CERTIFICATE OF AUTHORIZATION NO.: 24 WILLIAM A. TERWILLEGER, P.E. P.E. NO.: 43427	STATE OF FLORIDA DEPARTMENT OF TRANSPORTATION			<b>CROSS SECTIONS</b> <b>RAMP LL1</b>	SHEET NO.  232
DATE	DESCRIPTION	DATE	DESCRIPTION		ROAD NO.	COUNTY	FINANCIAL PROJECT ID		
				SR 429	SEMINOLE	240200-4-52-01			

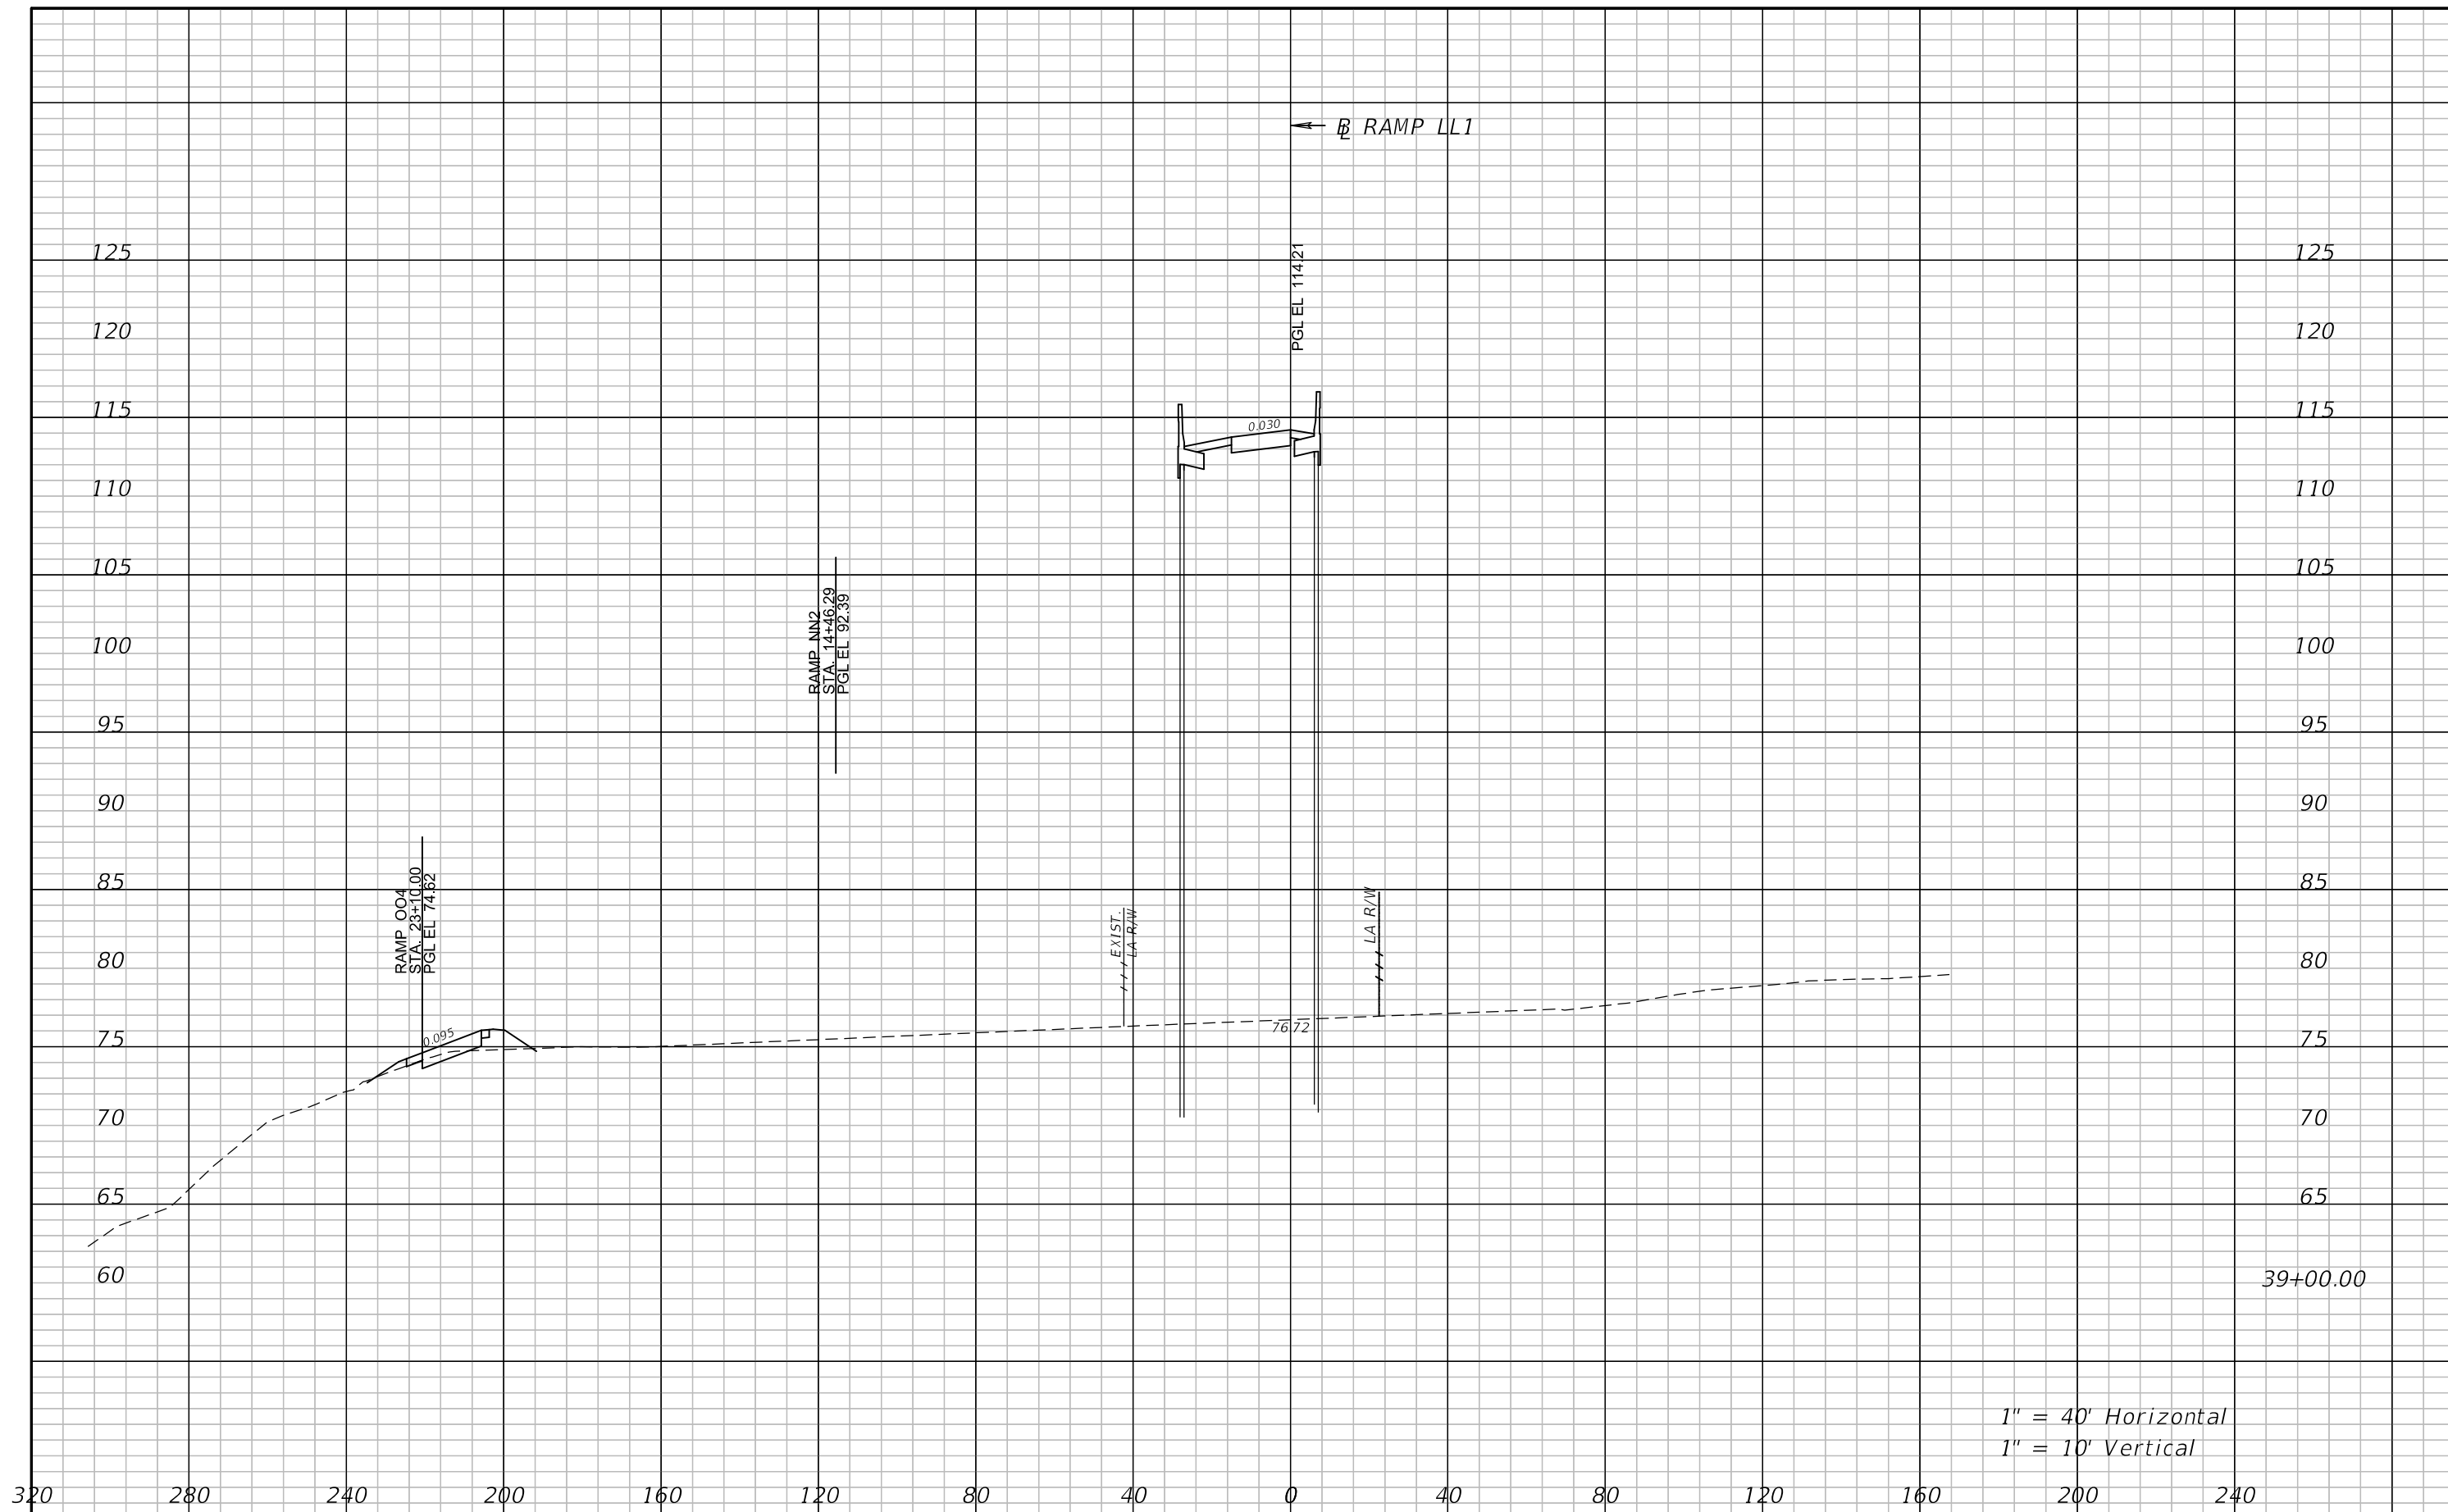

1" = 40' Horizontal  
1" = 10' Vertical

REVISIONS				ATKINS NORTH AMERICA, INC. 482 S. KELLER ROAD ORLANDO, FL 32810 (407) 647-7275 CERTIFICATE OF AUTHORIZATION NO.: 24 WILLIAM A. TERWILLEGER, P.E. P.E. NO.: 43427	STATE OF FLORIDA DEPARTMENT OF TRANSPORTATION			CROSS SECTIONS RAMP LL1	SHEET NO.
DATE	DESCRIPTION	DATE	DESCRIPTION		ROAD NO.	COUNTY	FINANCIAL PROJECT ID		
					SR 429	SEMINOLE	240200-4-52-01		233



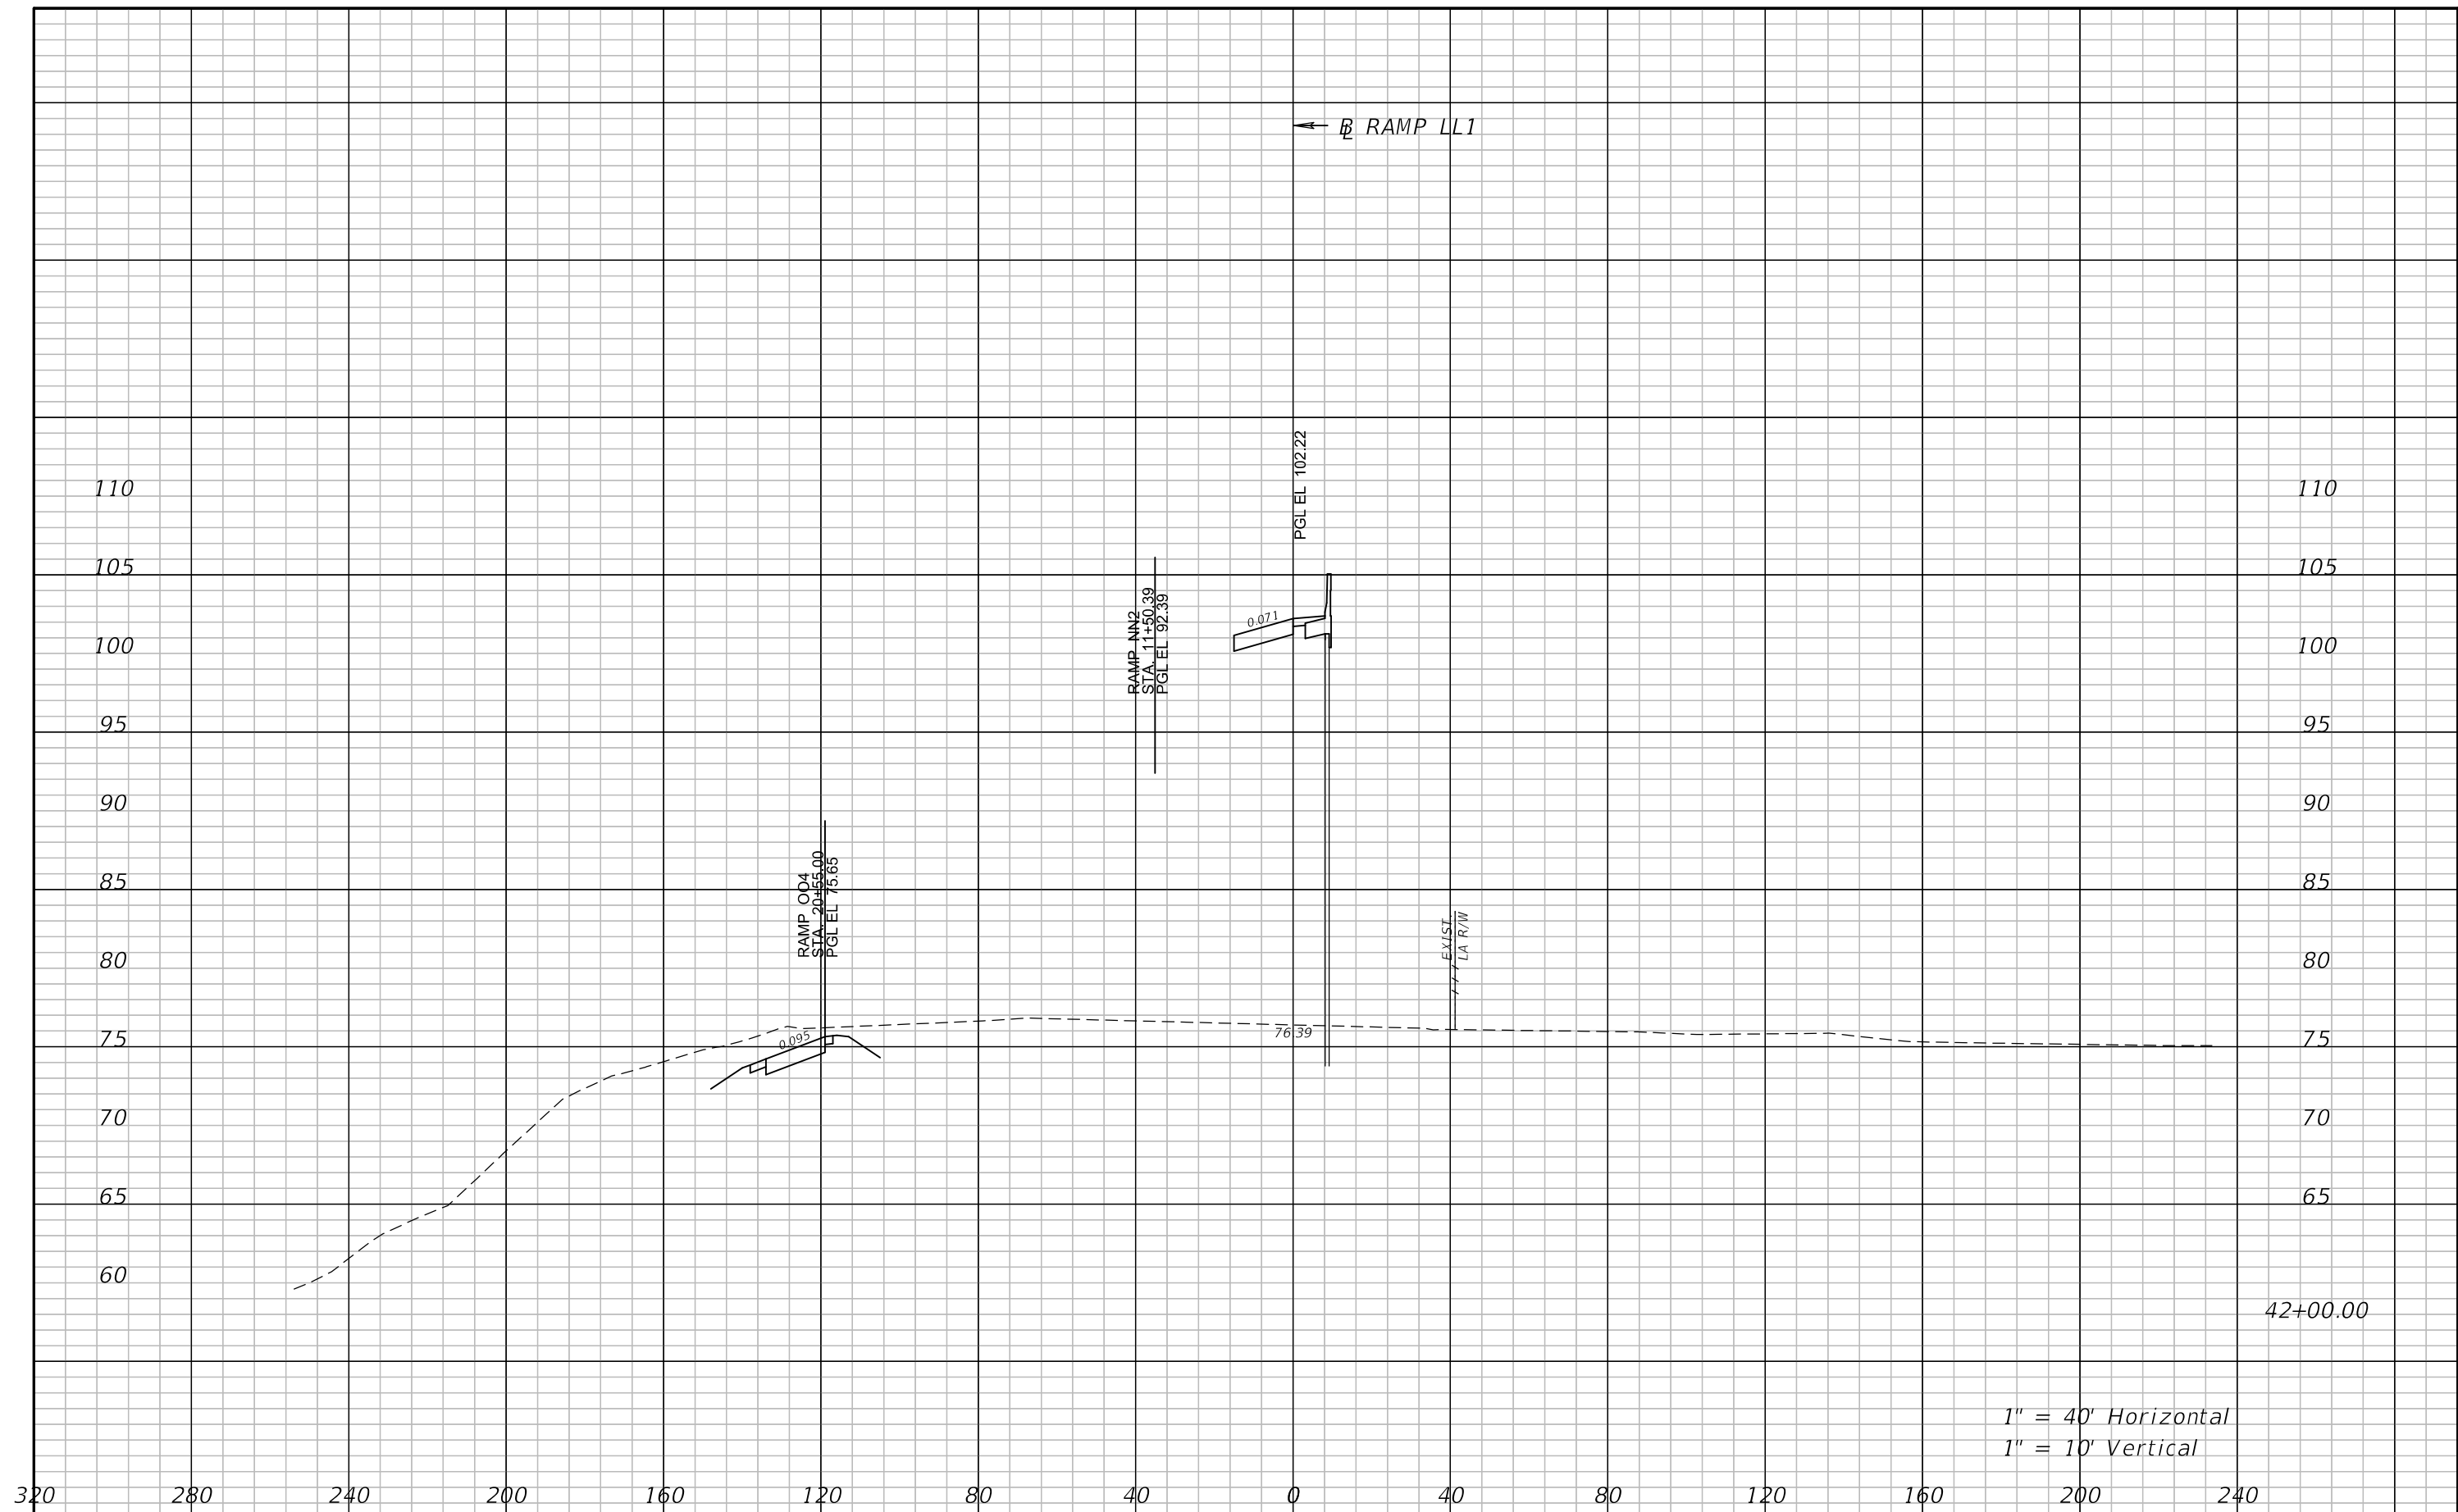

1" = 40' Horizontal  
1" = 10' Vertical


REVISIONS			
DATE	DESCRIPTION	DATE	DESCRIPTION

ATKINS NORTH AMERICA, INC.  
482 S. KELLER ROAD  
ORLANDO, FL 32810  
(407) 647-7275  
CERTIFICATE OF AUTHORIZATION NO.: 24  
WILLIAM A. TERWILLEGER, P.E.  
P.E. NO.: 43427

STATE OF FLORIDA DEPARTMENT OF TRANSPORTATION		
ROAD NO.	COUNTY	FINANCIAL PROJECT ID
SR 429	SEMINOLE	240200-4-52-01

**CROSS SECTIONS**  
**RAMP LL1**

SHEET NO.  
234

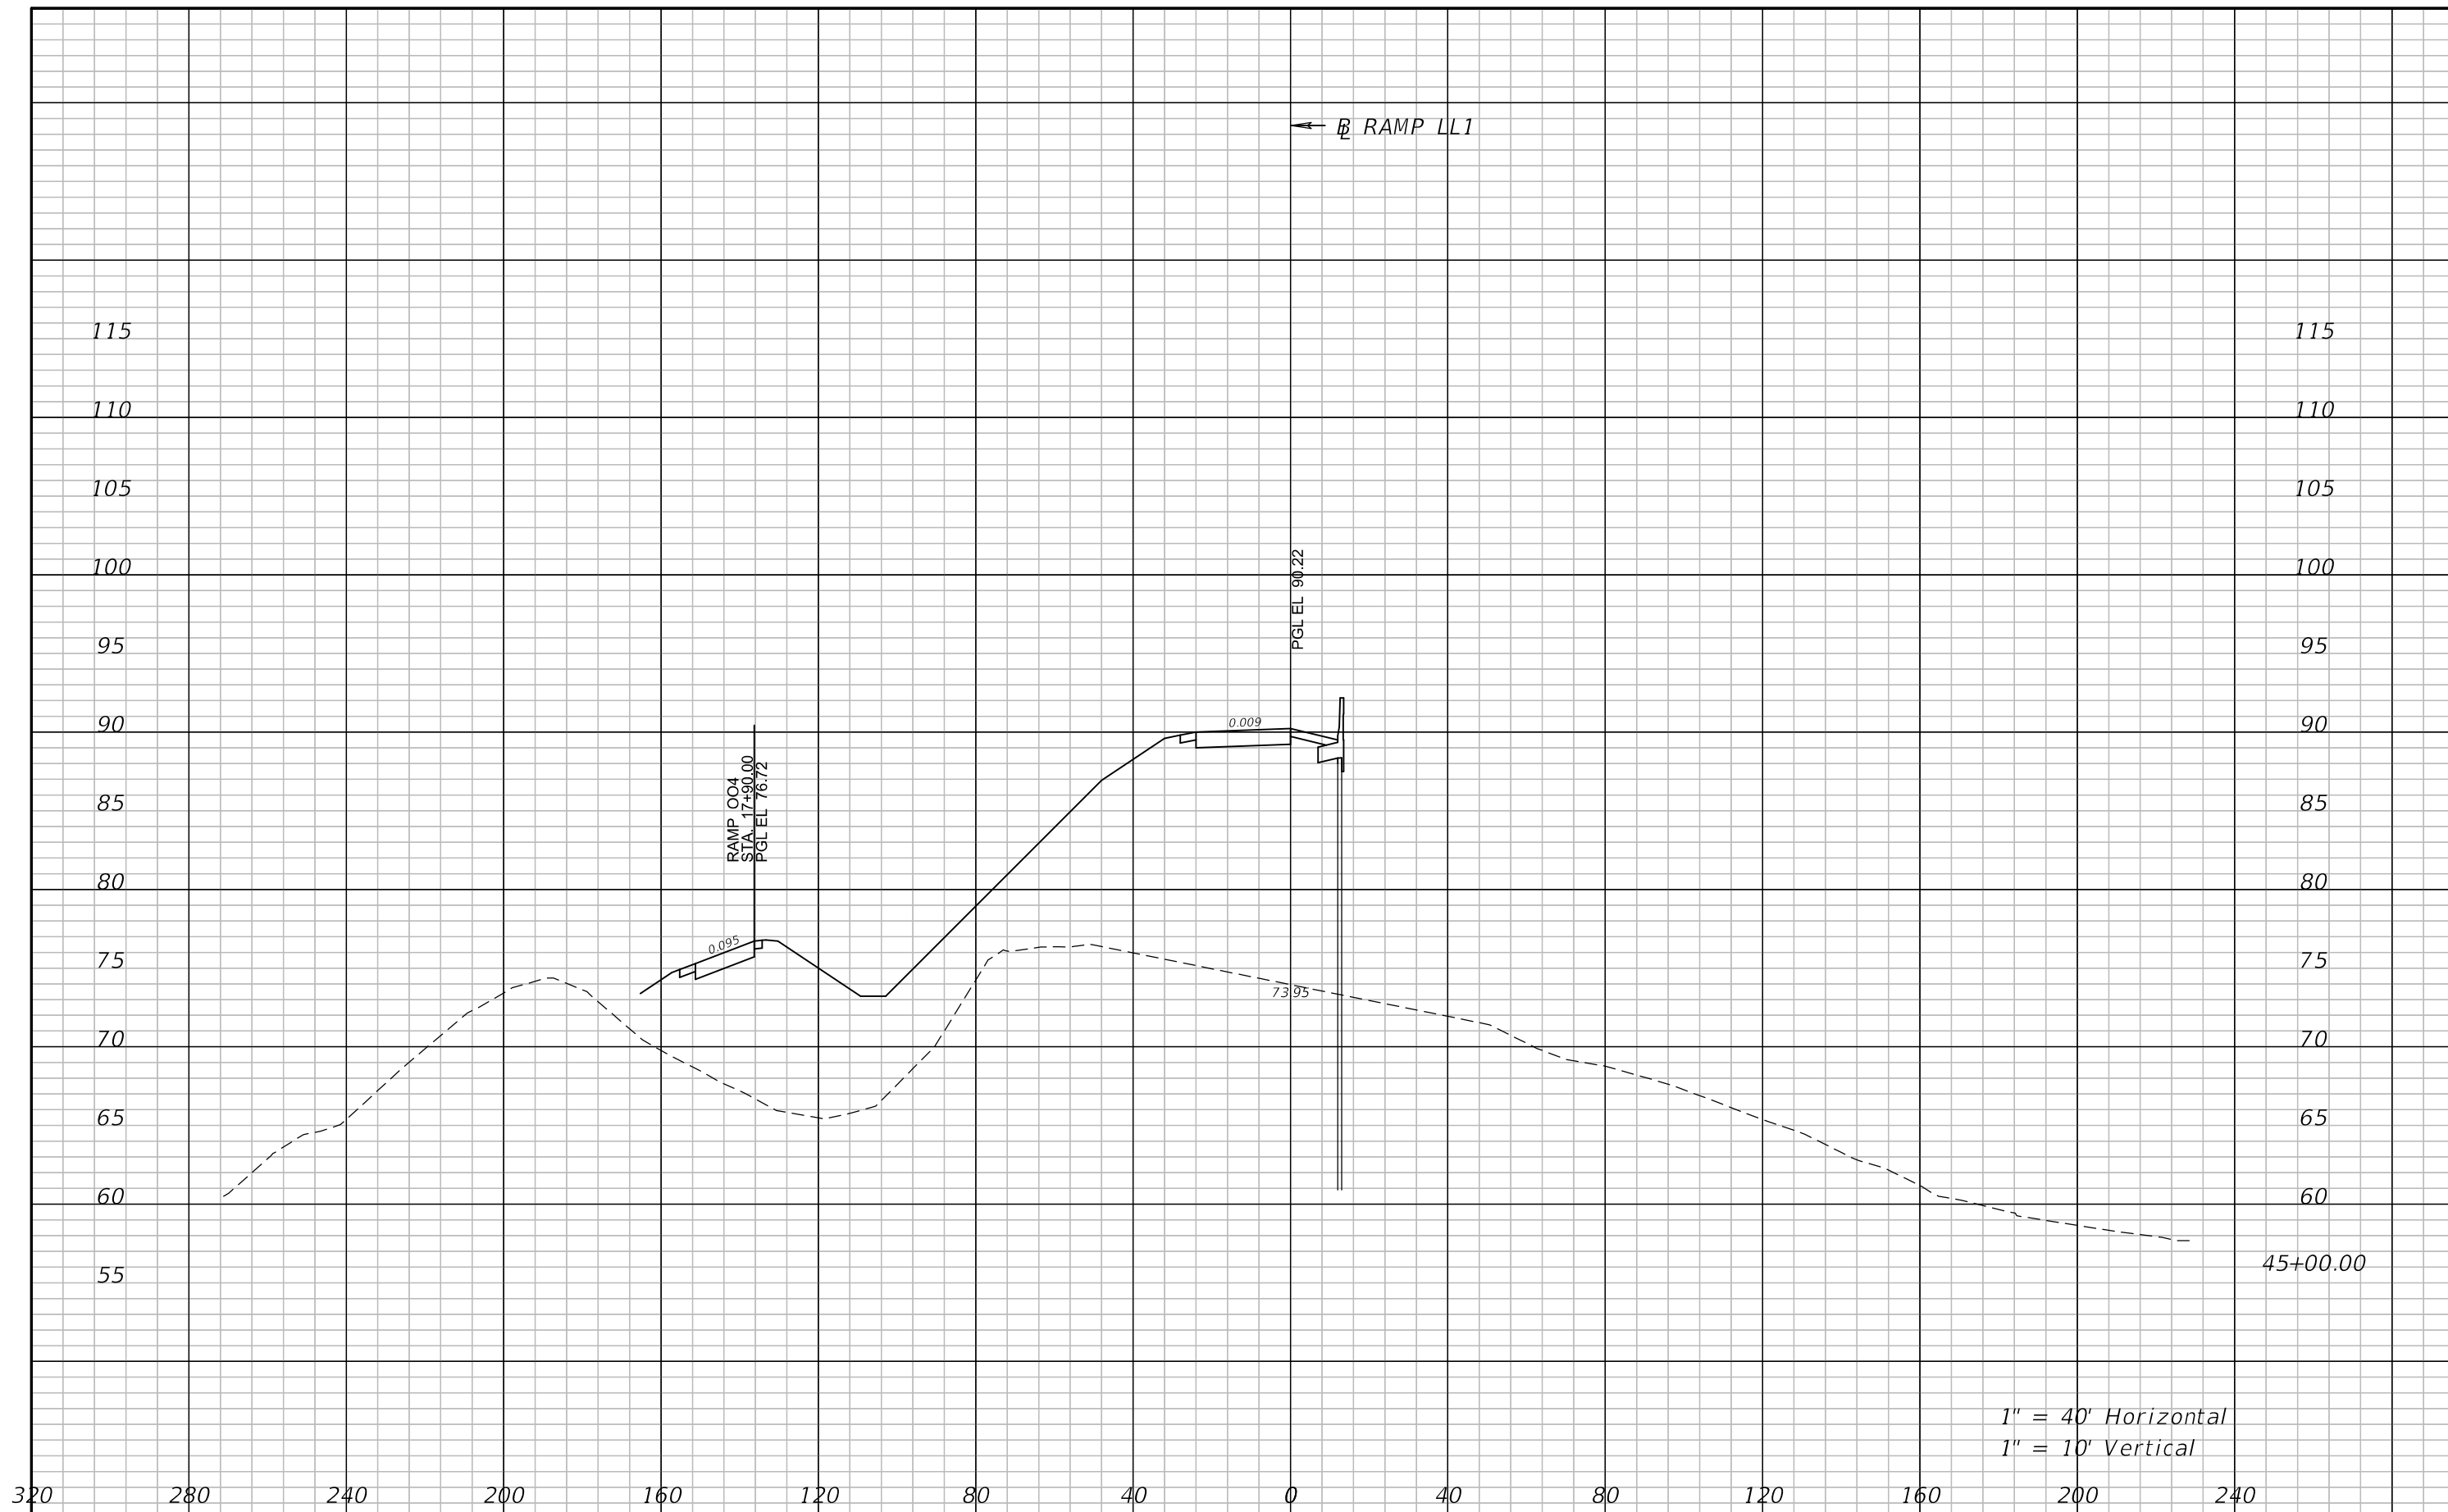

1" = 40' Horizontal  
1" = 10' Vertical


REVISIONS			
DATE	DESCRIPTION	DATE	DESCRIPTION

ATKINS NORTH AMERICA, INC.  
482 S. KELLER ROAD  
ORLANDO, FL 32810  
(407) 647-7275  
CERTIFICATE OF AUTHORIZATION NO.: 24  
WILLIAM A. TERWILLEGER, P.E.  
P.E. NO.: 43427

STATE OF FLORIDA DEPARTMENT OF TRANSPORTATION		
ROAD NO.	COUNTY	FINANCIAL PROJECT ID
SR 429	SEMINOLE	240200-4-52-01


**CROSS SECTIONS**  
**RAMP LL1**

SHEET NO.  
235

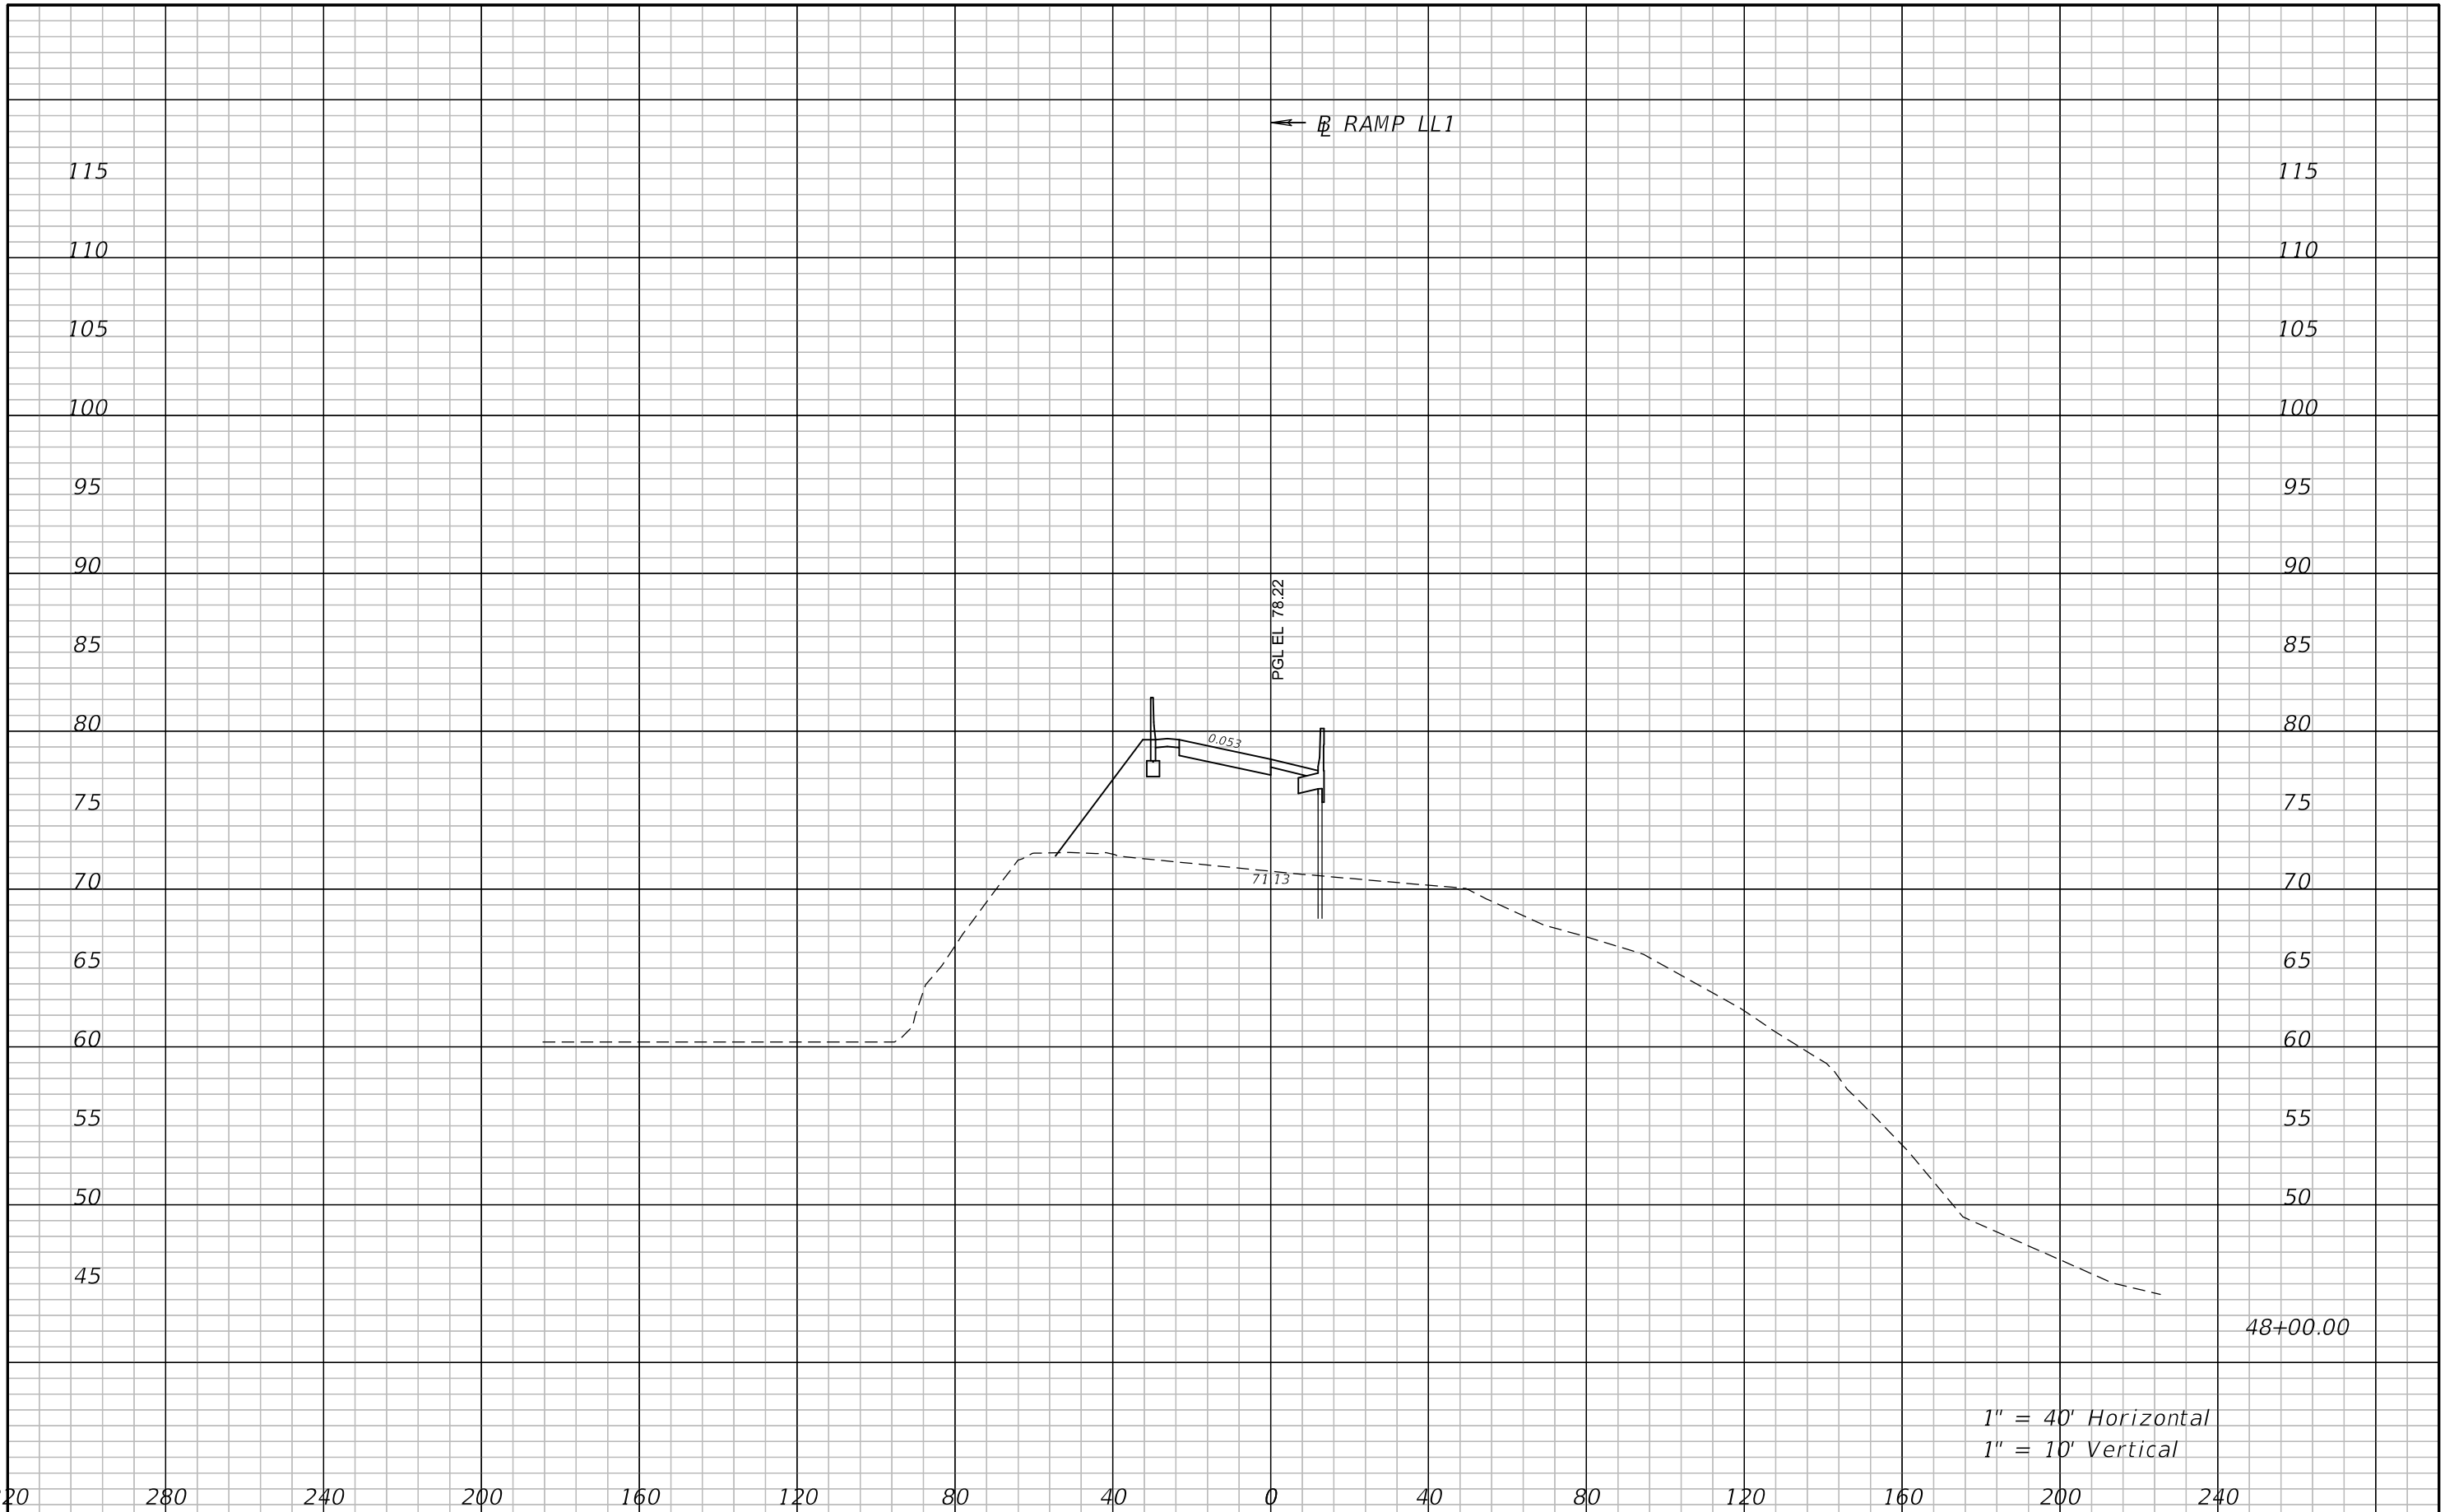

1" = 40' Horizontal  
1" = 10' Vertical

REVISIONS				ATKINS NORTH AMERICA, INC. 482 S. KELLER ROAD ORLANDO, FL 32810 (407) 647-7275 CERTIFICATE OF AUTHORIZATION NO.: 24 WILLIAM A. TERWILLEGER, P.E. P.E. NO.: 43427	STATE OF FLORIDA DEPARTMENT OF TRANSPORTATION			<b>CROSS SECTIONS</b> <b>RAMP LL1</b>	SHEET NO. 236
DATE	DESCRIPTION	DATE	DESCRIPTION		ROAD NO.	COUNTY	FINANCIAL PROJECT ID		
					SR 429	SEMINOLE	240200-4-52-01		

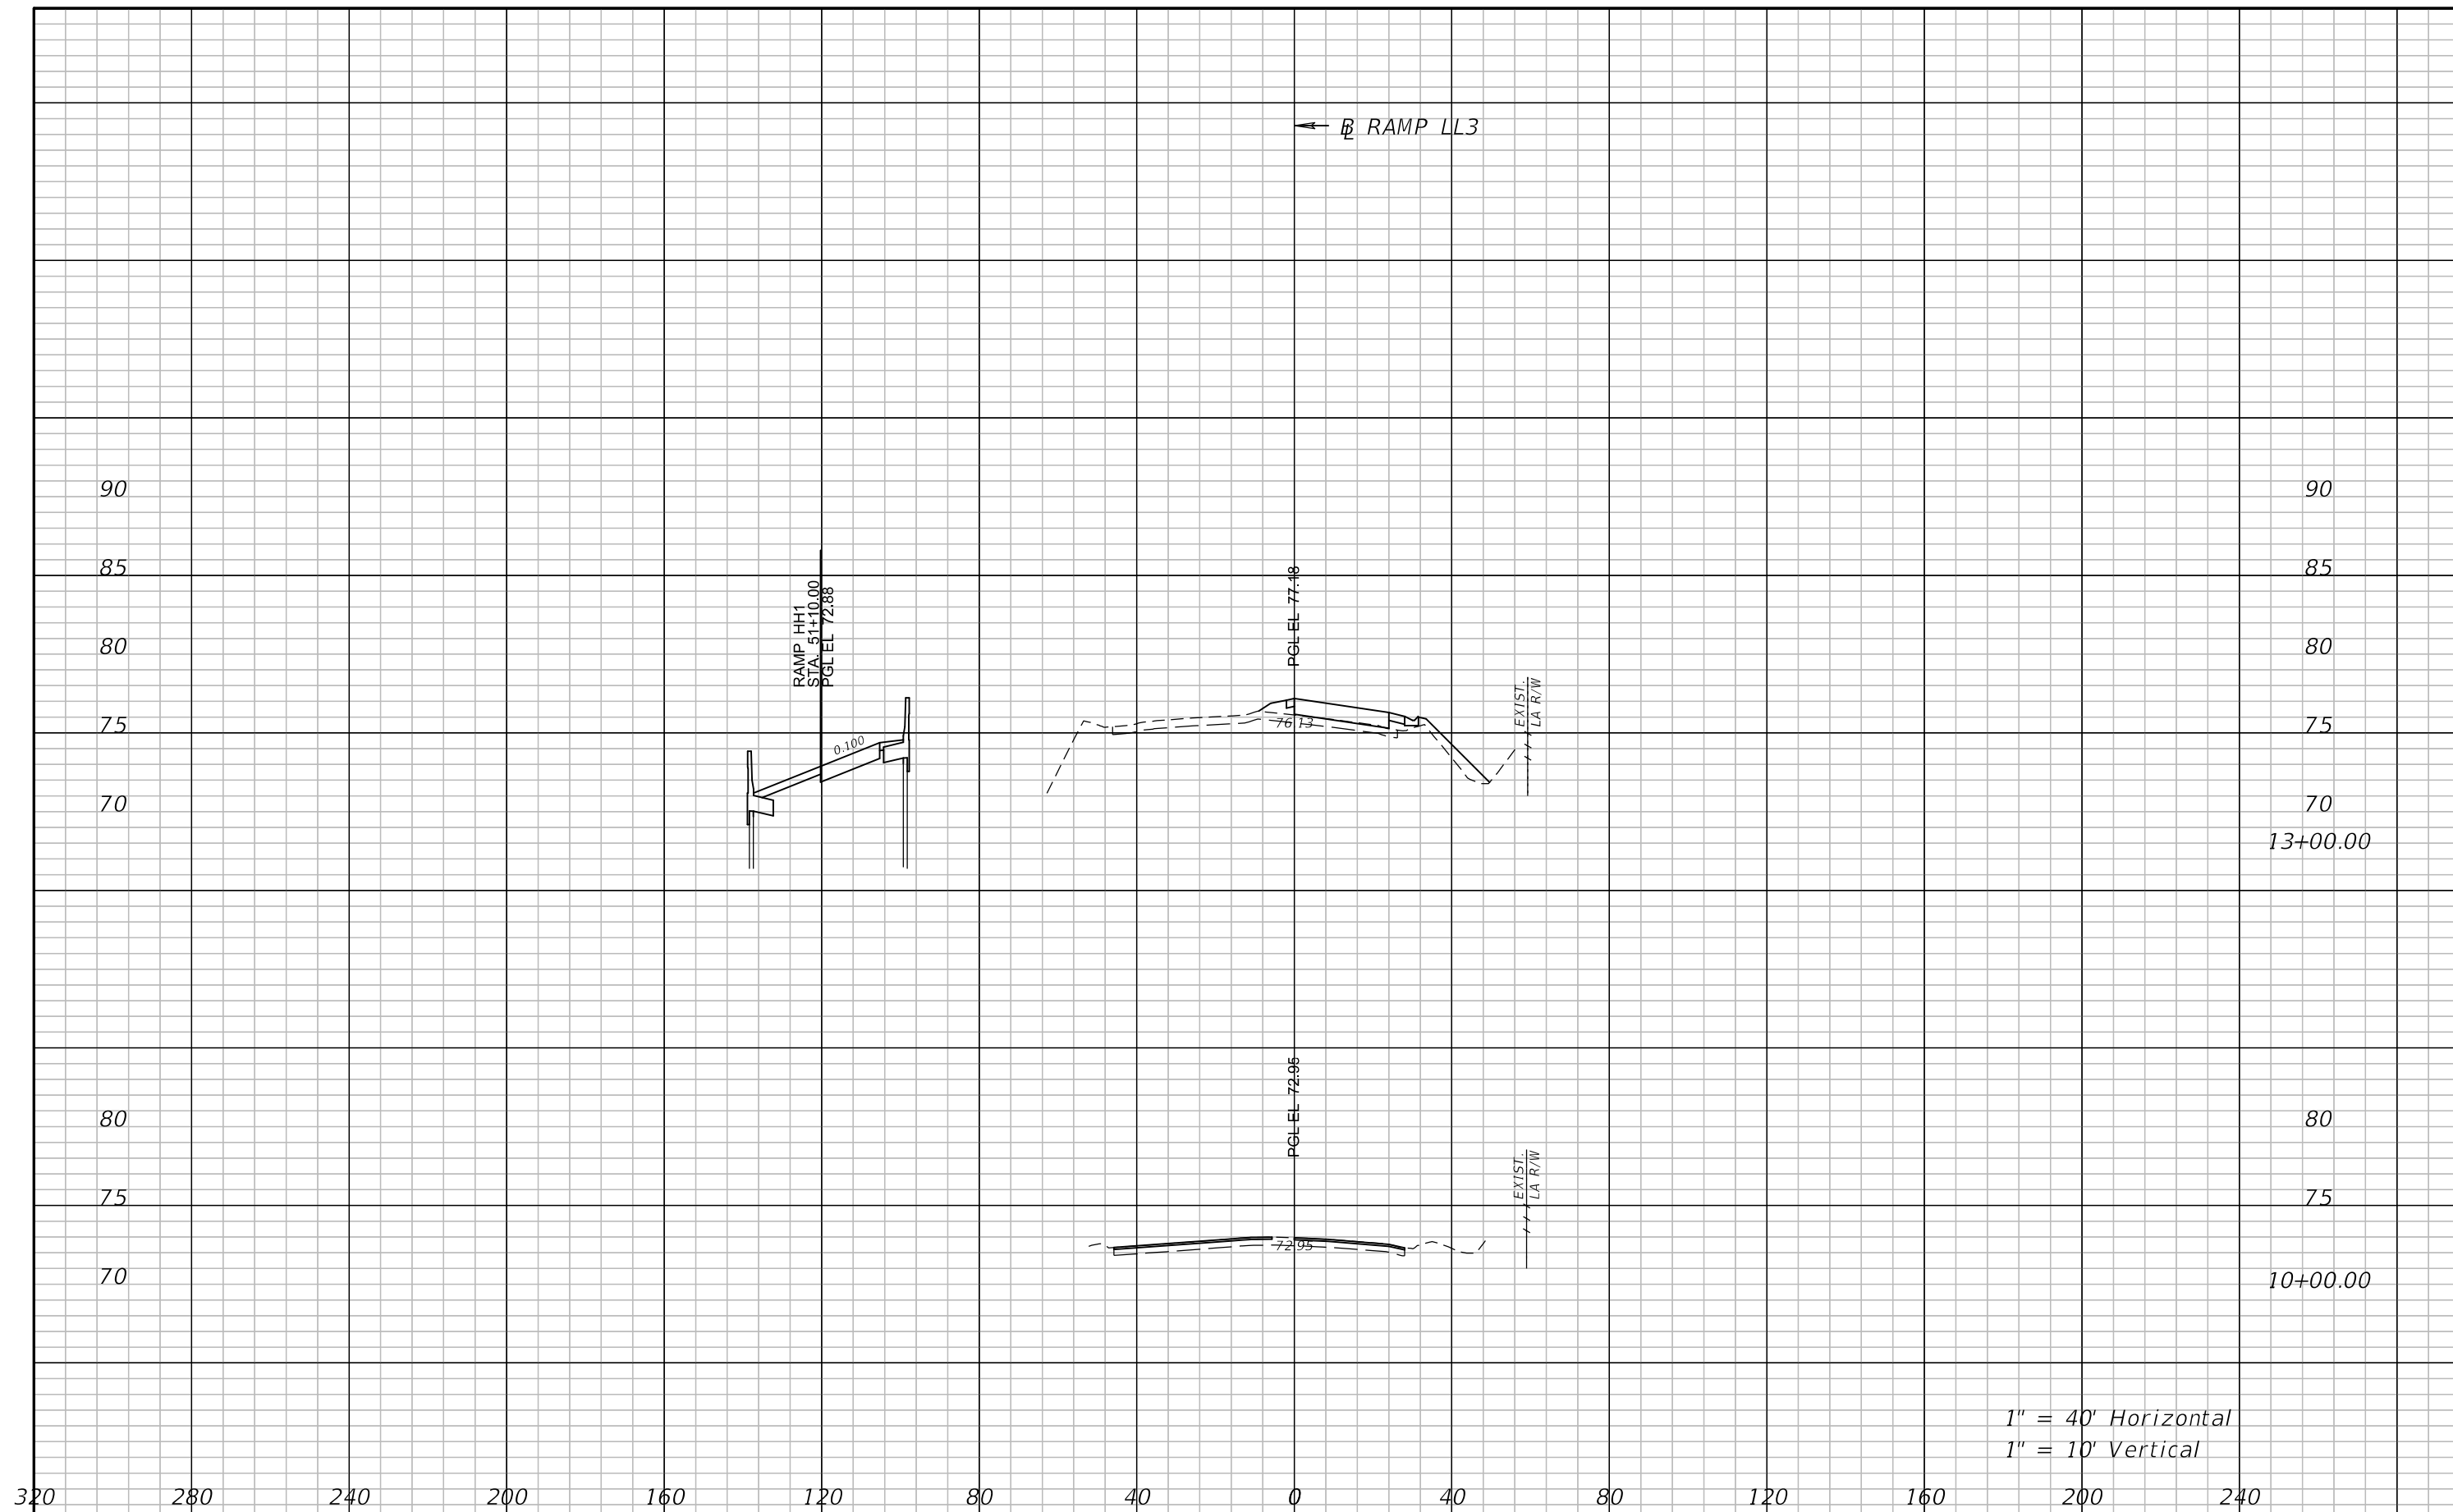

1" = 40' Horizontal  
1" = 10' Vertical


REVISIONS			
DATE	DESCRIPTION	DATE	DESCRIPTION

ATKINS NORTH AMERICA, INC.  
482 S. KELLER ROAD  
ORLANDO, FL 32810  
(407) 647-7275  
CERTIFICATE OF AUTHORIZATION NO.: 24  
WILLIAM A. TERWILLEGER, P.E.  
P.E. NO.: 43427

STATE OF FLORIDA DEPARTMENT OF TRANSPORTATION		
ROAD NO.	COUNTY	FINANCIAL PROJECT ID
SR 429	SEMINOLE	240200-4-52-01

**CROSS SECTIONS**  
**RAMP LL3**

SHEET NO.  
237

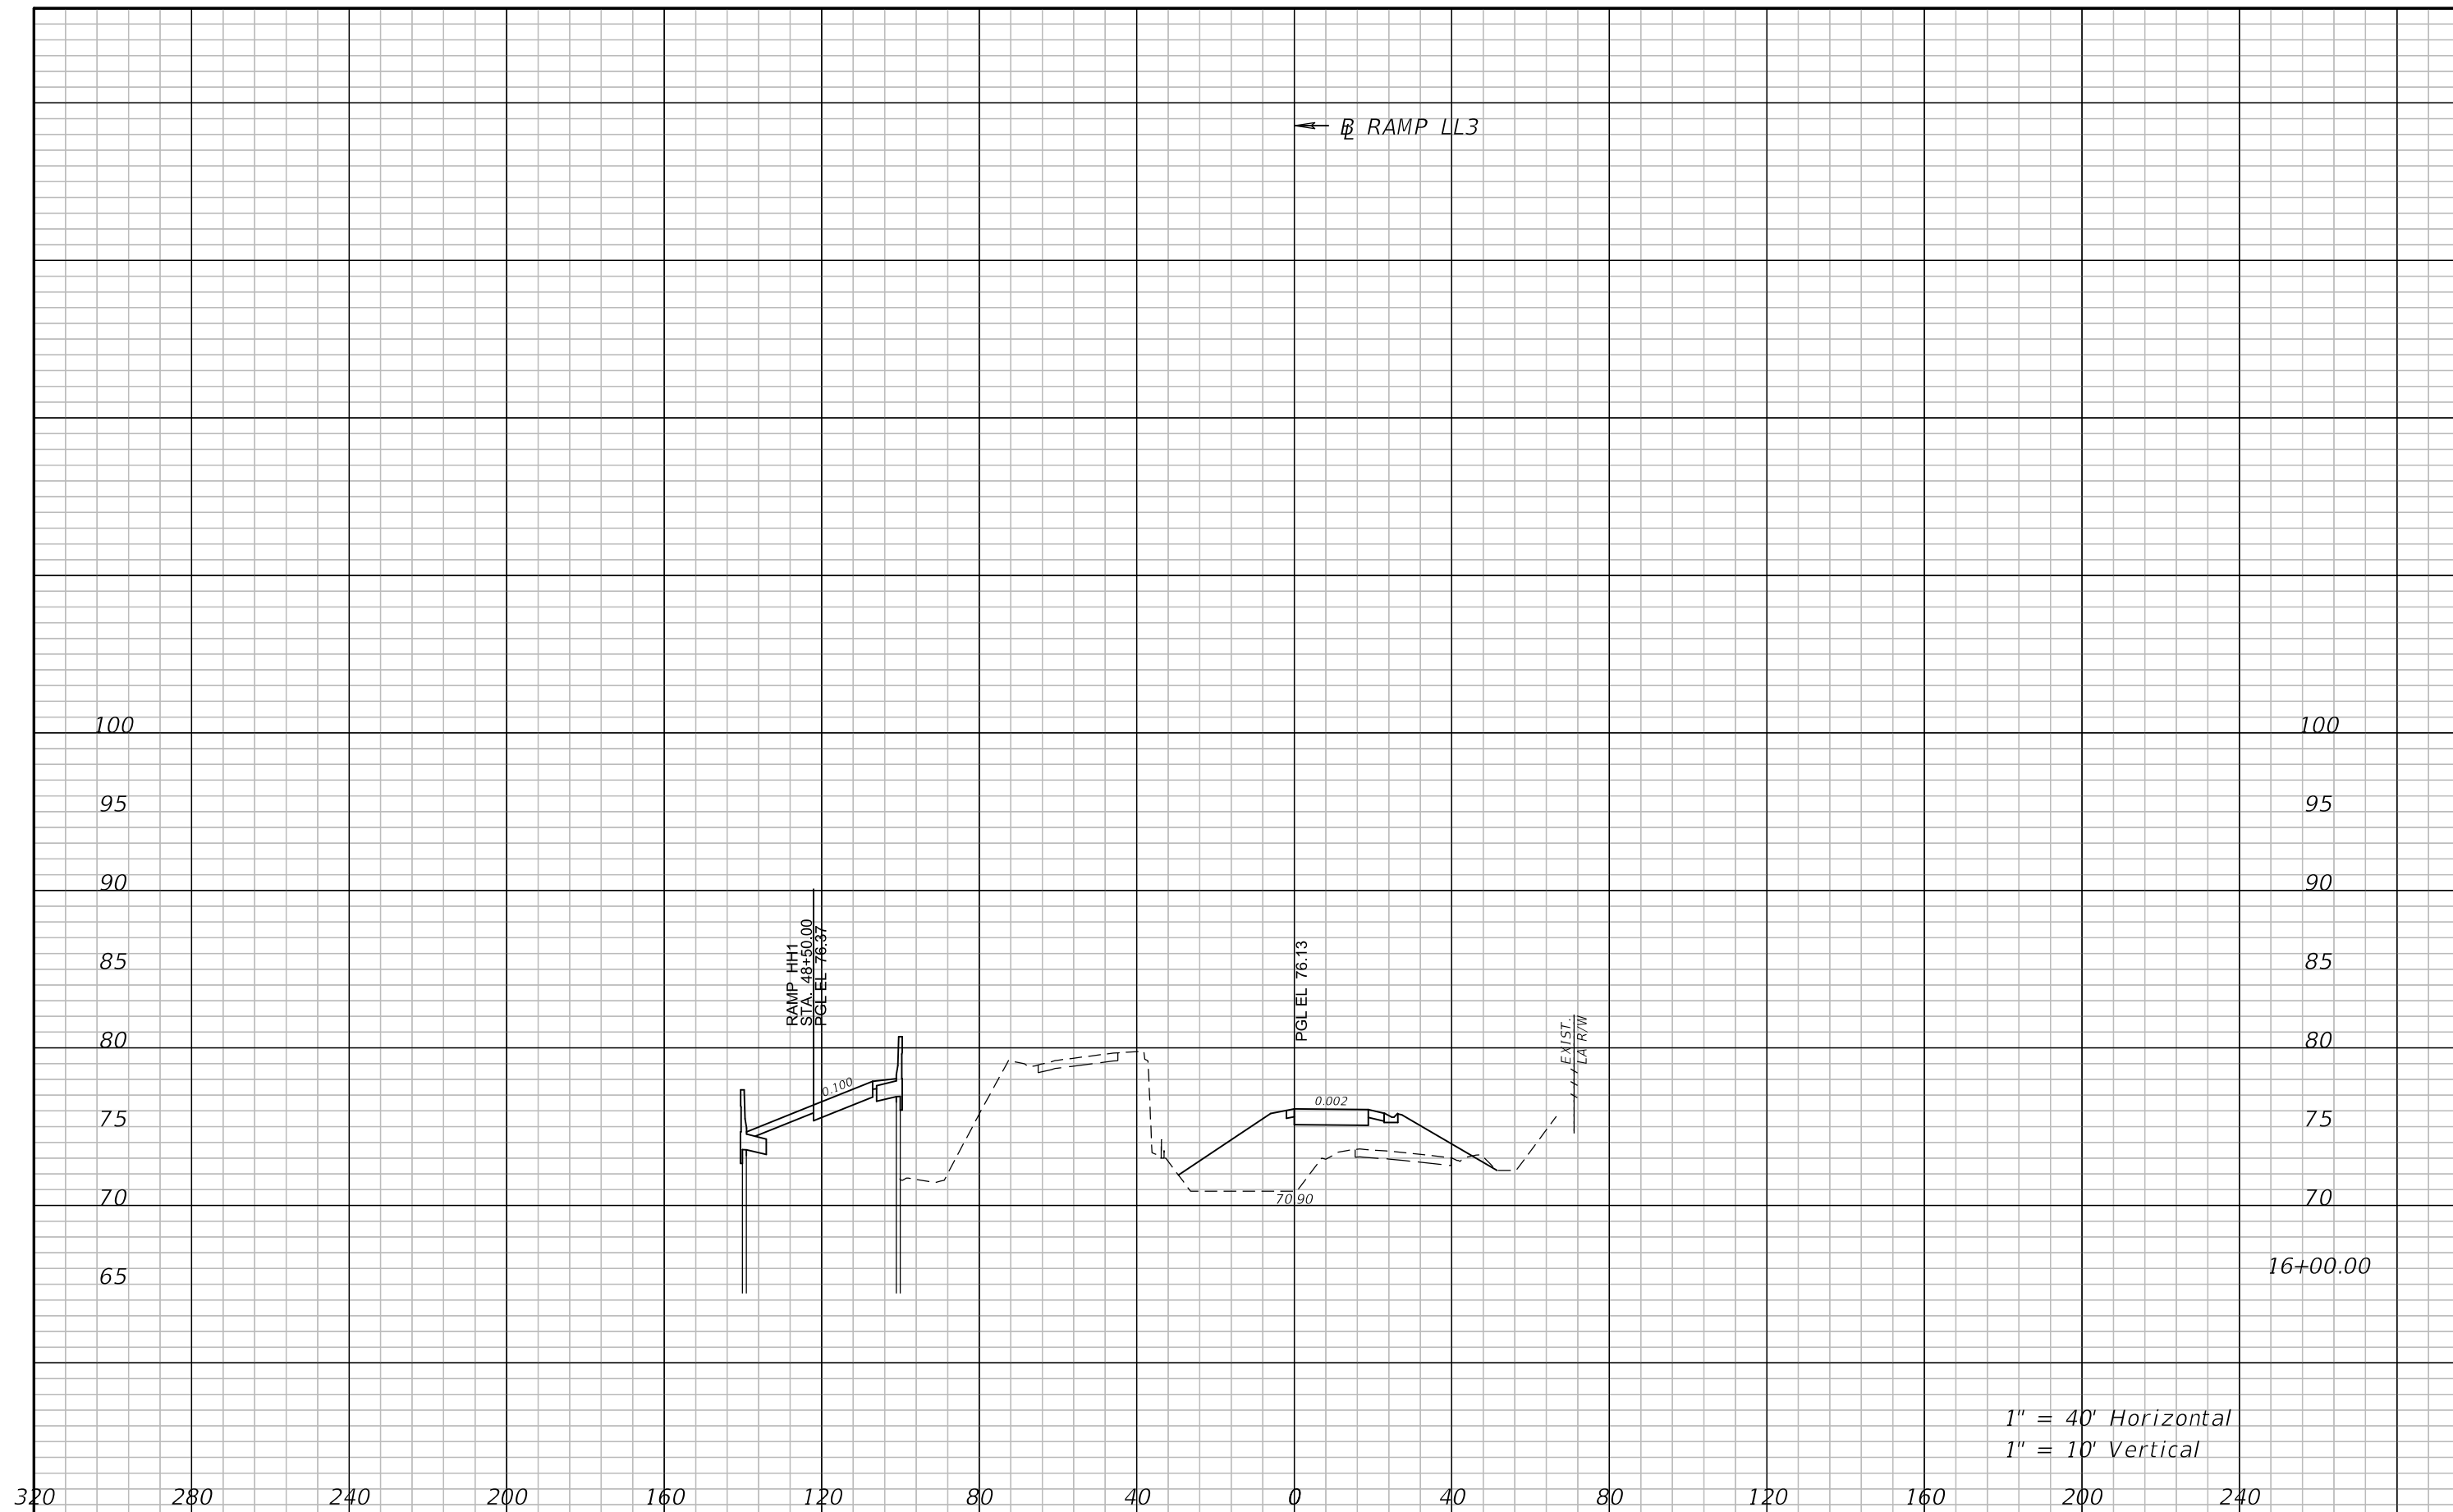

1" = 40' Horizontal  
1" = 10' Vertical


REVISIONS			
DATE	DESCRIPTION	DATE	DESCRIPTION

ATKINS NORTH AMERICA, INC.  
482 S. KELLER ROAD  
ORLANDO, FL 32810  
(407) 647-7275  
CERTIFICATE OF AUTHORIZATION NO.: 24  
WILLIAM A. TERWILLEGER, P.E.  
P.E. NO.: 43427

STATE OF FLORIDA DEPARTMENT OF TRANSPORTATION		
ROAD NO.	COUNTY	FINANCIAL PROJECT ID
SR 429	SEMINOLE	240200-4-52-01


**CROSS SECTIONS**  
**RAMP LL3**

SHEET NO.  
238

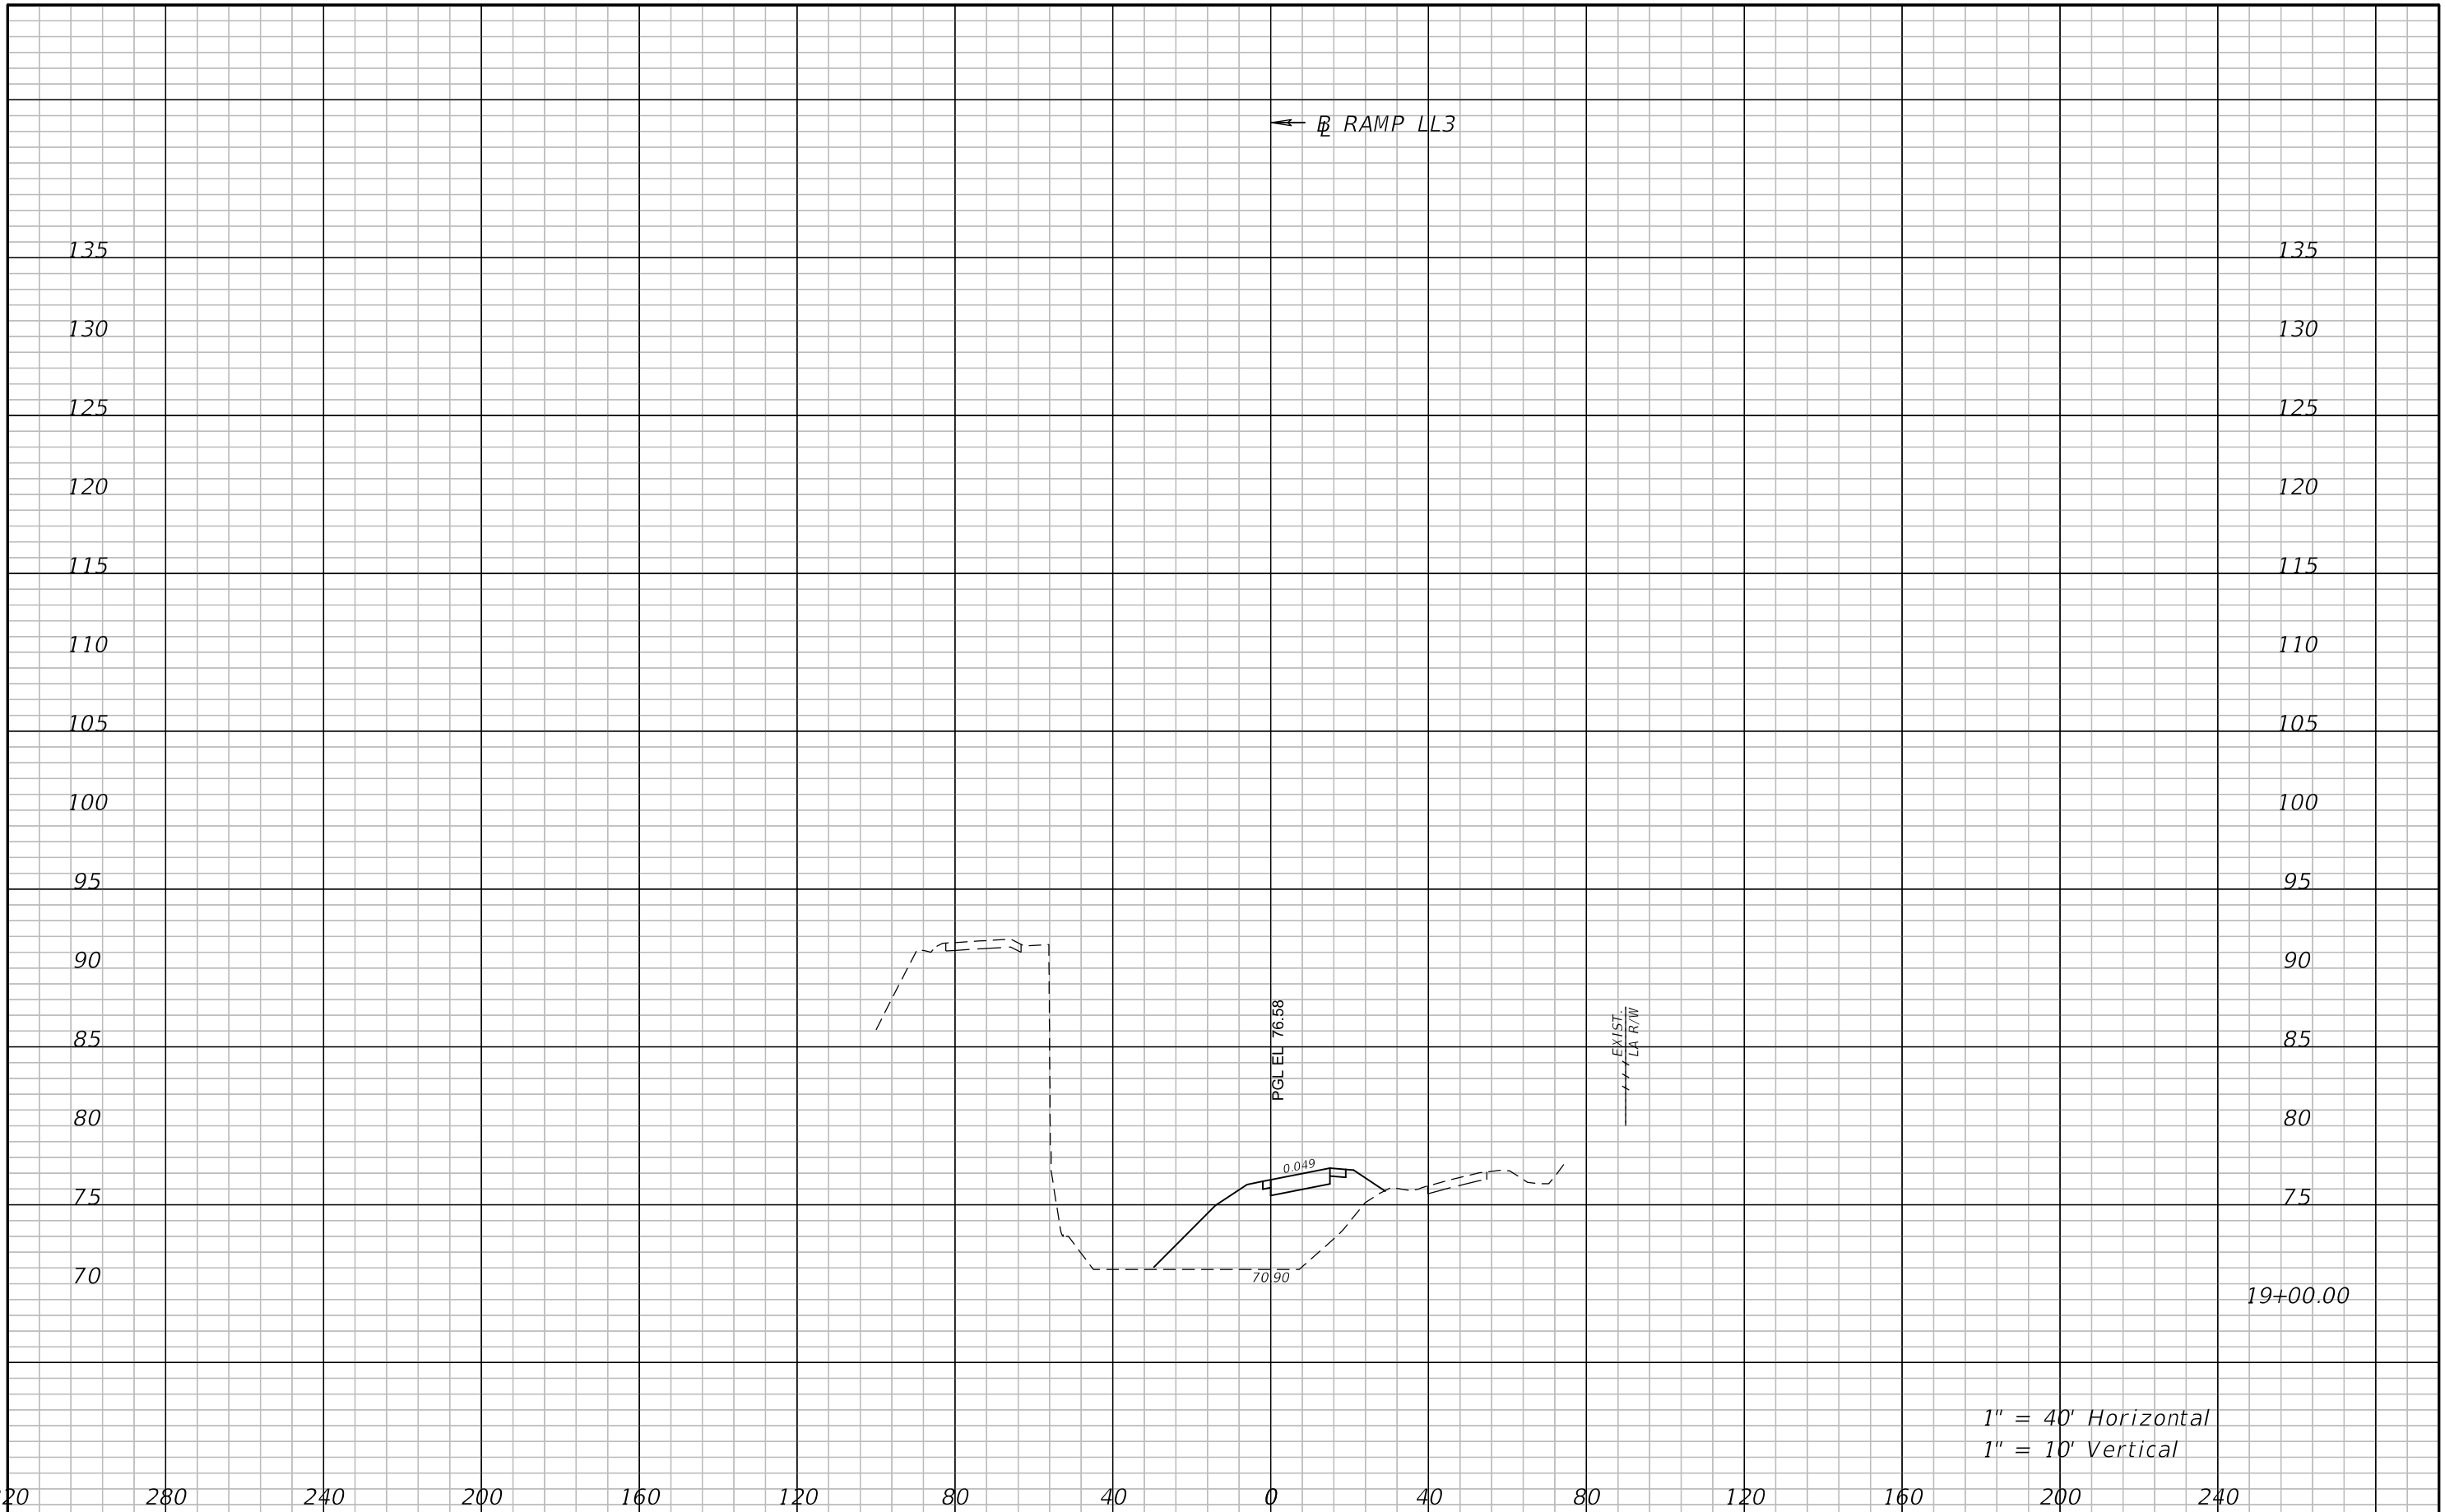

1" = 40' Horizontal  
1" = 10' Vertical


REVISIONS				ATKINS NORTH AMERICA, INC. 482 S. KELLER ROAD ORLANDO, FL 32810 (407) 647-7275 CERTIFICATE OF AUTHORIZATION NO.: 24 WILLIAM A. TERWILLEGER, P.E. P.E. NO.: 43427	STATE OF FLORIDA DEPARTMENT OF TRANSPORTATION			<b>CROSS SECTIONS</b> <b>RAMP LL3</b>	SHEET NO. 239
DATE	DESCRIPTION	DATE	DESCRIPTION		ROAD NO.	COUNTY	FINANCIAL PROJECT ID		
					SR 429	SEMINOLE	240200-4-52-01		

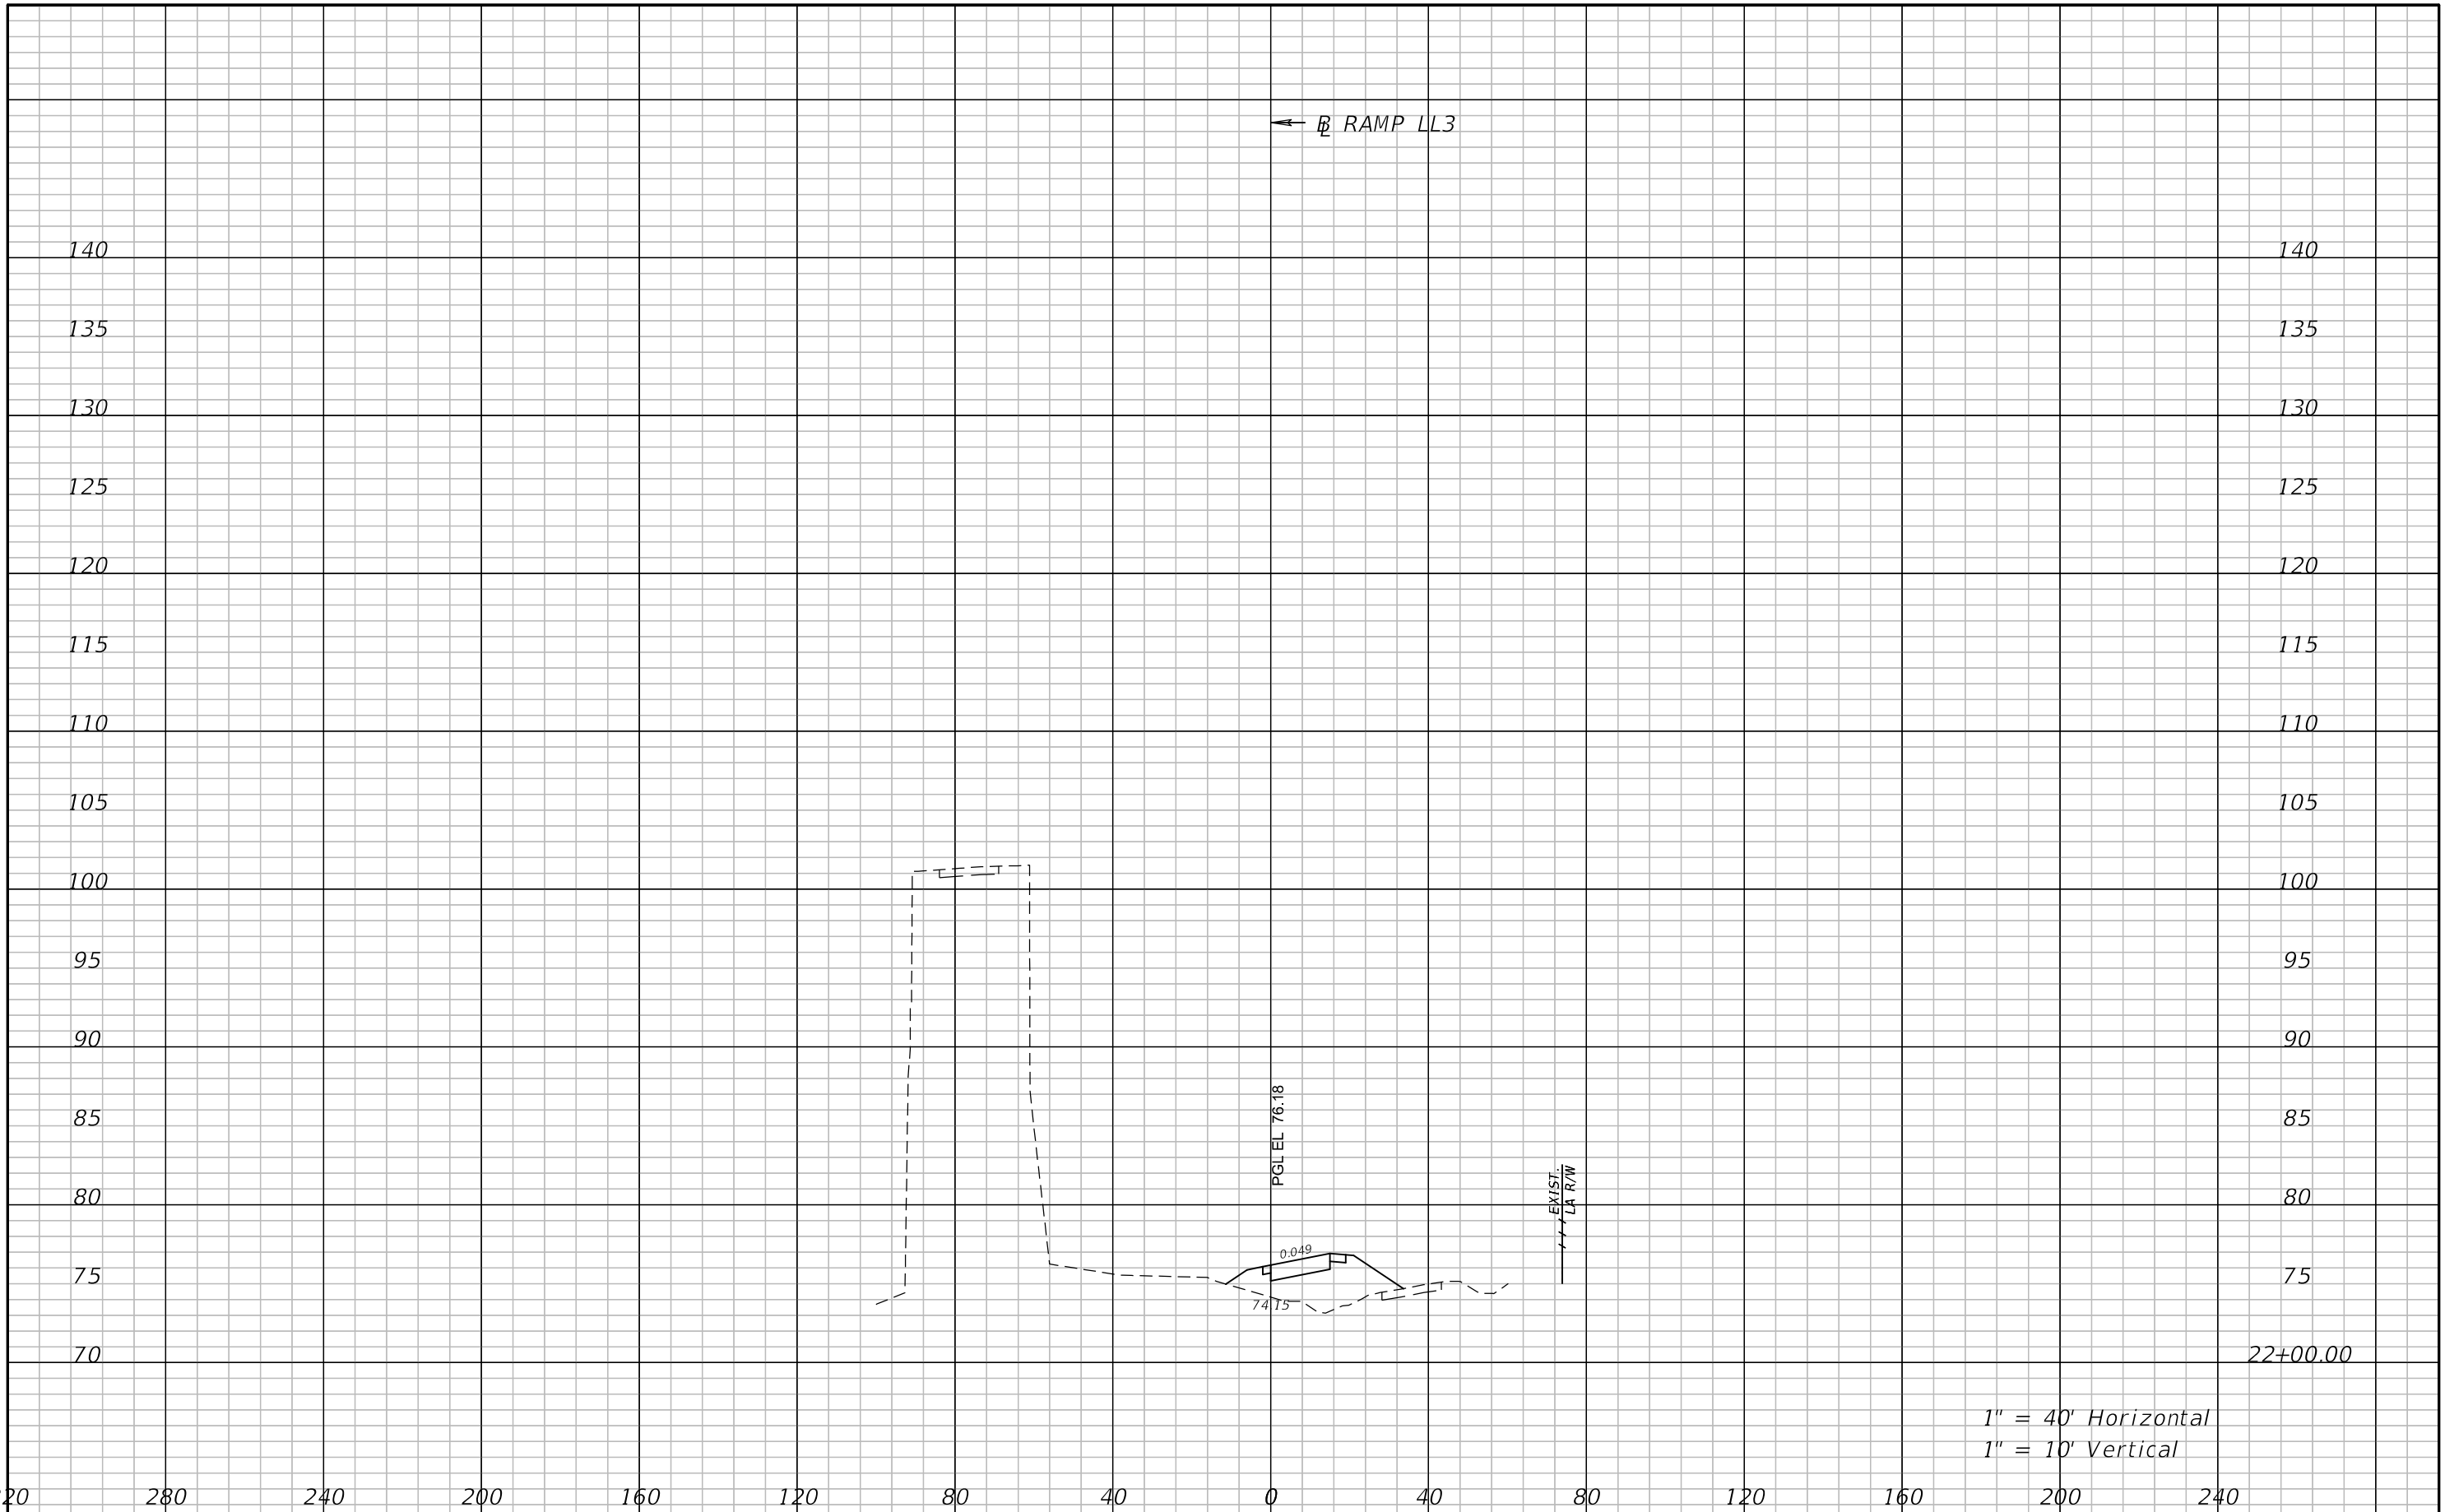

1" = 40' Horizontal  
1" = 10' Vertical

22+00.00

REVISIONS				ATKINS NORTH AMERICA, INC. 482 S. KELLER ROAD ORLANDO, FL 32810 (407) 647-7275 CERTIFICATE OF AUTHORIZATION NO.: 24 WILLIAM A. TERWILLEGER, P.E. P.E. NO.: 43427	STATE OF FLORIDA DEPARTMENT OF TRANSPORTATION			<b>CROSS SECTIONS</b>  <b>RAMP LL3</b>	SHEET NO.  240
DATE	DESCRIPTION	DATE	DESCRIPTION		ROAD NO.	COUNTY	FINANCIAL PROJECT ID		
				SR 429	SEMINOLE	240200-4-52-01			

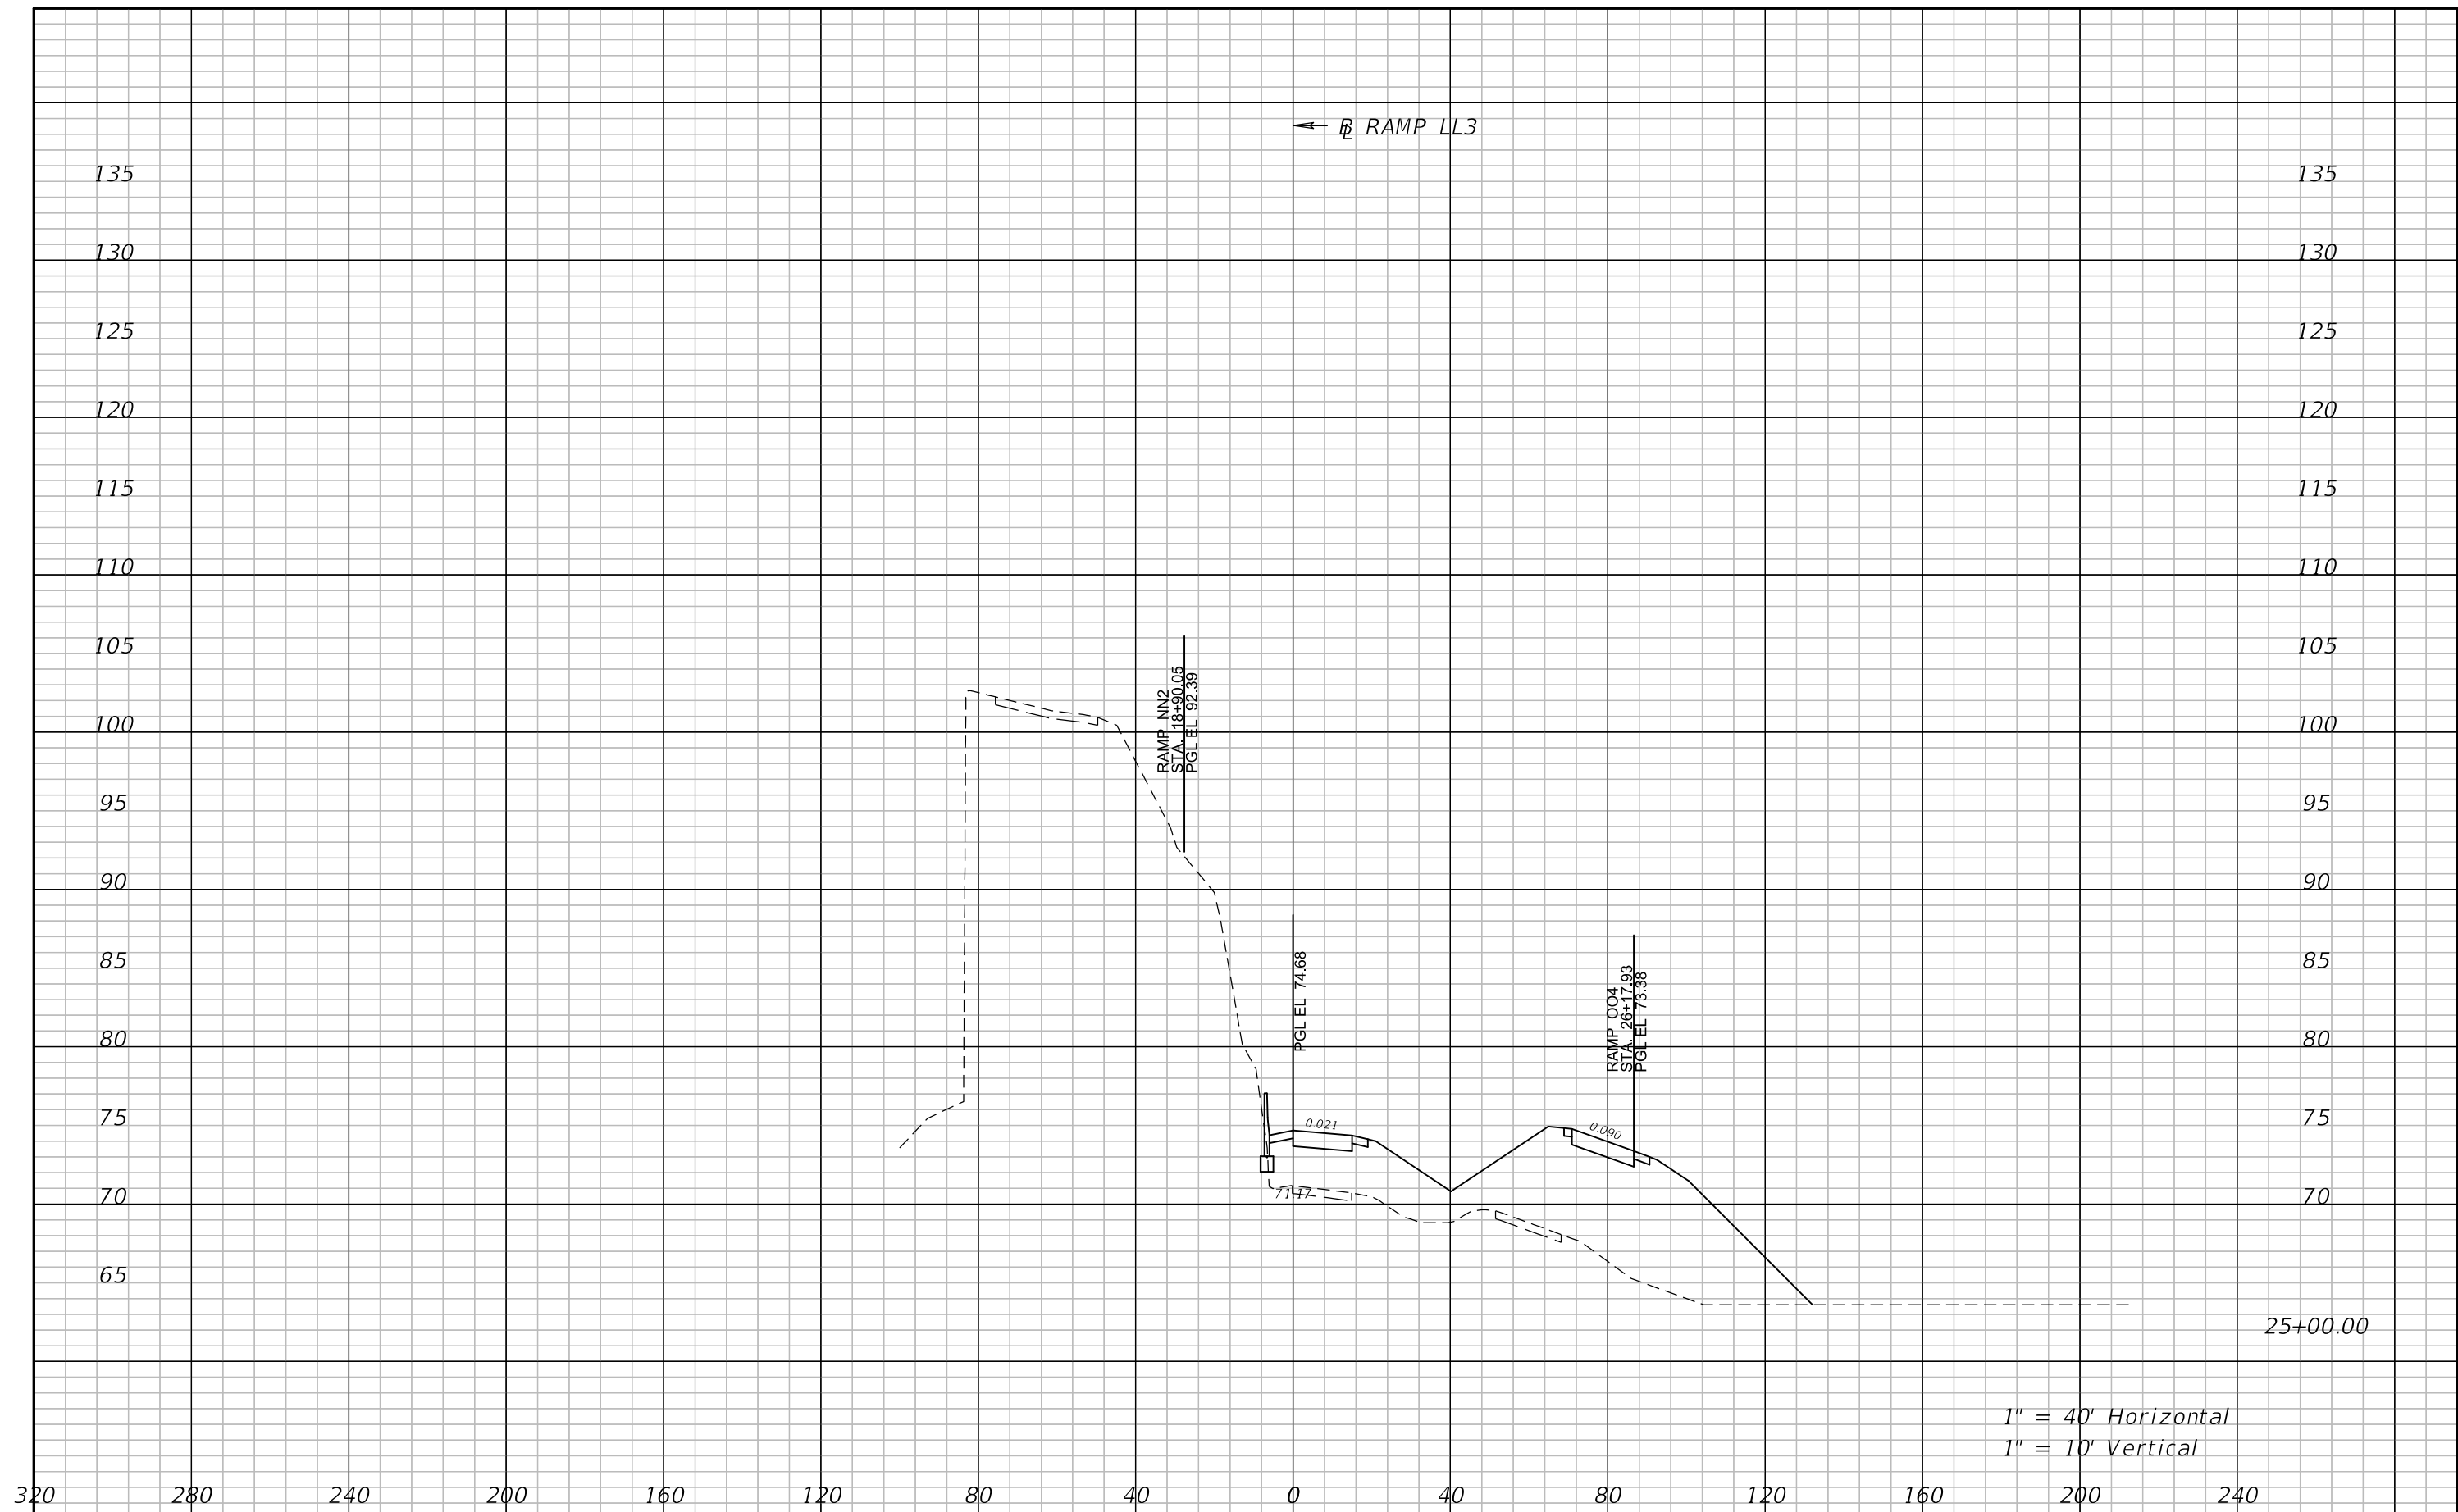

1" = 40' Horizontal  
1" = 10' Vertical

REVISIONS			
DATE	DESCRIPTION	DATE	DESCRIPTION


ATKINS NORTH AMERICA, INC.  
482 S. KELLER ROAD  
ORLANDO, FL 32810  
(407) 647-7275  
CERTIFICATE OF AUTHORIZATION NO.: 24  
WILLIAM A. TERWILLEGER, P.E.  
P.E. NO.: 43427

STATE OF FLORIDA DEPARTMENT OF TRANSPORTATION		
ROAD NO.	COUNTY	FINANCIAL PROJECT ID
SR 429	SEMINOLE	240200-4-52-01

**CROSS SECTIONS**  
**RAMP LL3**

SHEET NO.  
241



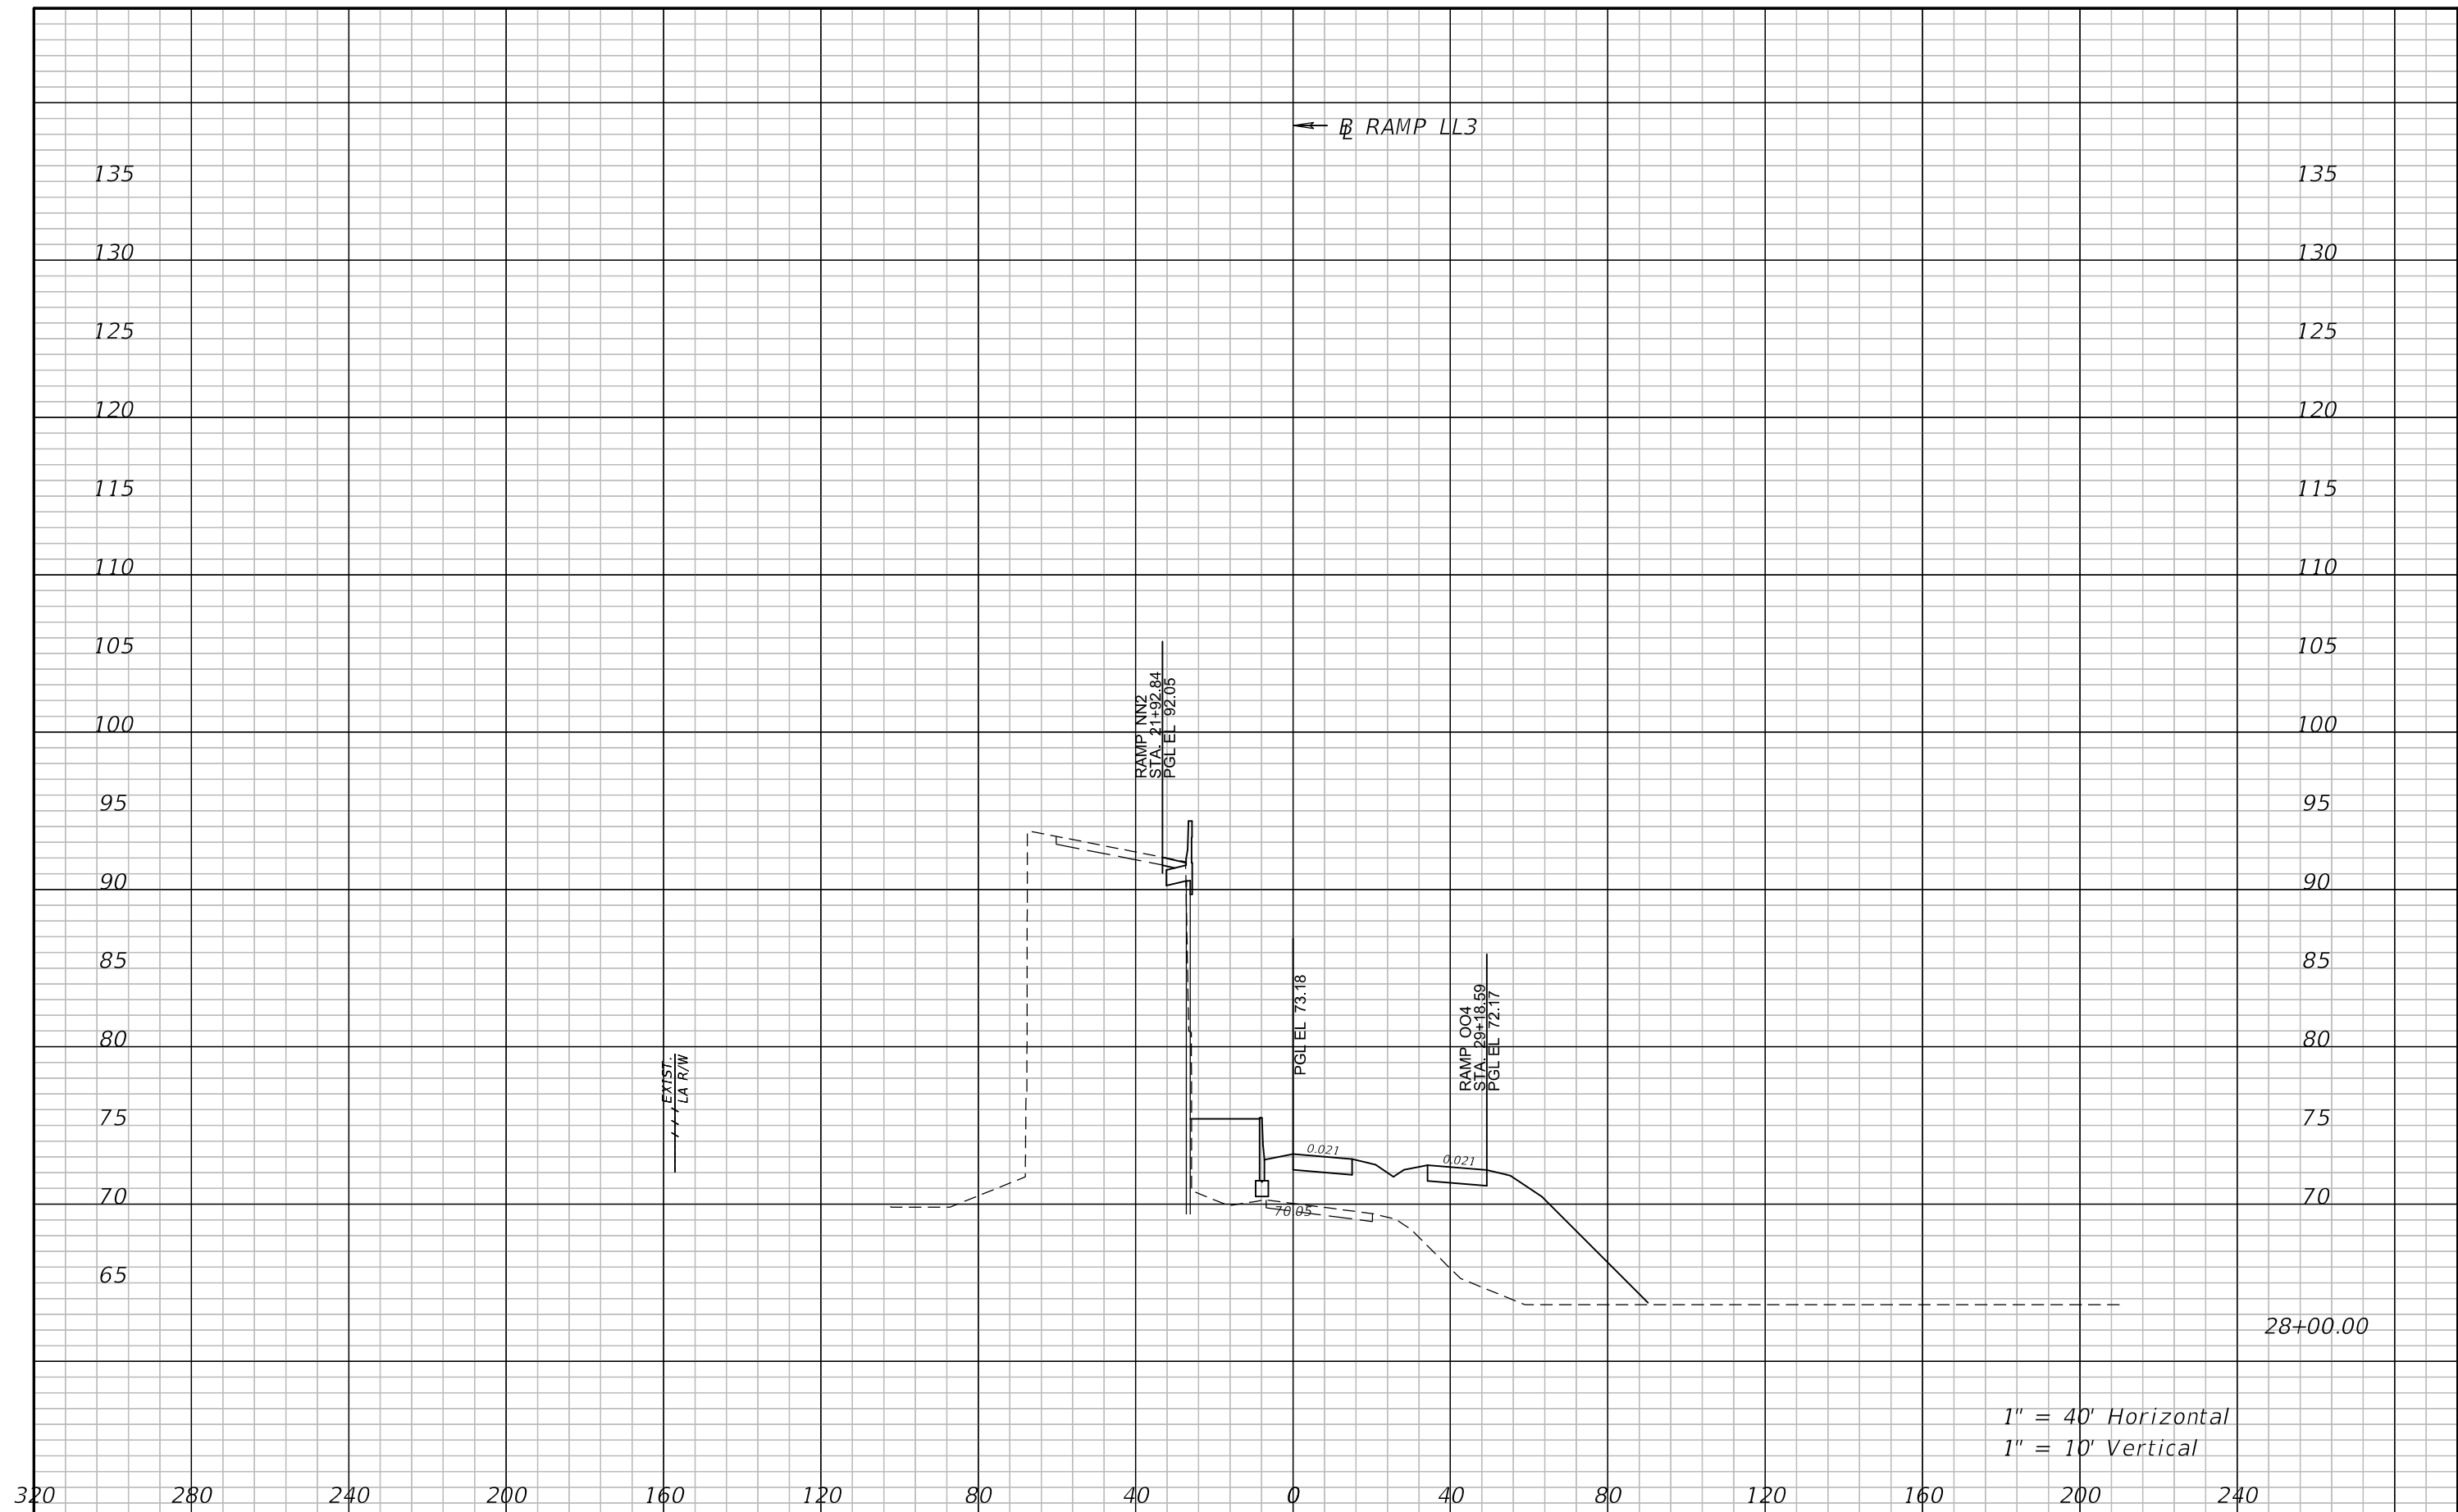

1" = 40' Horizontal  
1" = 10' Vertical


REVISIONS			
DATE	DESCRIPTION	DATE	DESCRIPTION

ATKINS NORTH AMERICA, INC.  
482 S. KELLER ROAD  
ORLANDO, FL 32810  
(407) 647-7275  
CERTIFICATE OF AUTHORIZATION NO.: 24  
WILLIAM A. TERWILLEGER, P.E.  
P.E. NO.: 43427

STATE OF FLORIDA DEPARTMENT OF TRANSPORTATION		
ROAD NO.	COUNTY	FINANCIAL PROJECT ID
SR 429	SEMINOLE	240200-4-52-01

**CROSS SECTIONS**  
**RAMP LL3**

SHEET NO.  
242

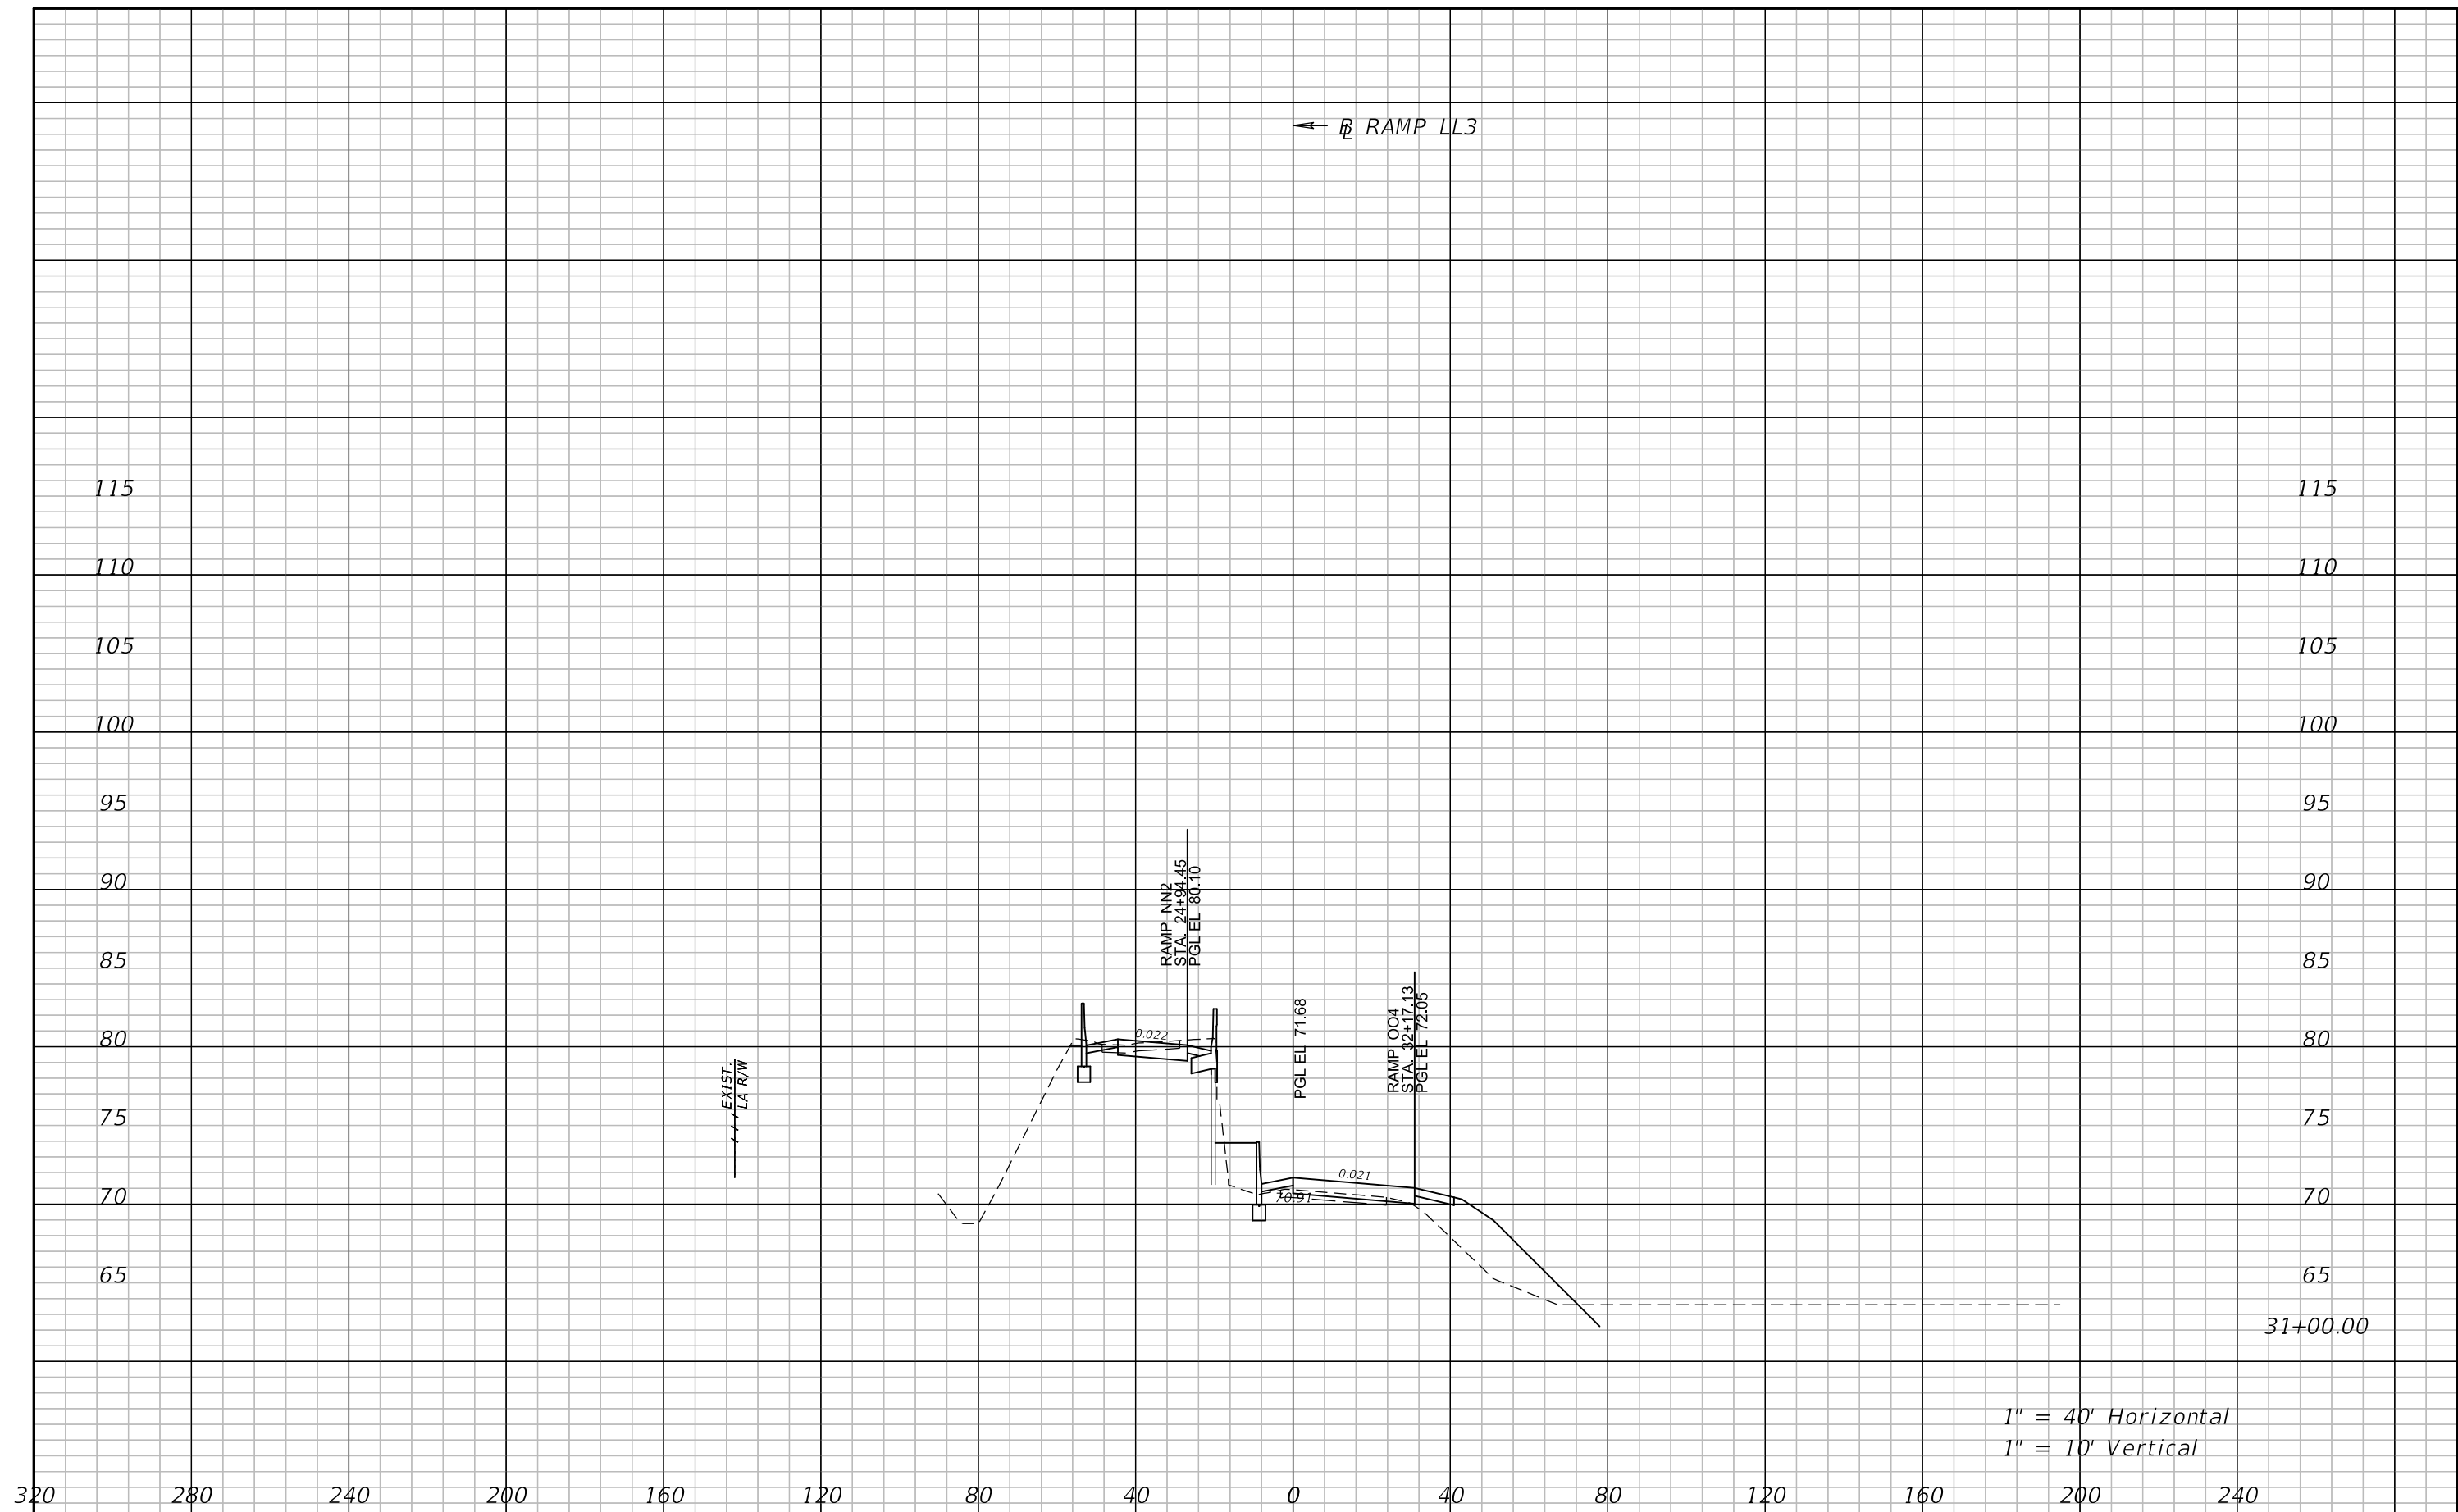

1" = 40' Horizontal  
1" = 10' Vertical


REVISIONS			
DATE	DESCRIPTION	DATE	DESCRIPTION

ATKINS NORTH AMERICA, INC.  
482 S. KELLER ROAD  
ORLANDO, FL 32810  
(407) 647-7275  
CERTIFICATE OF AUTHORIZATION NO.: 24  
WILLIAM A. TERWILLEGER, P.E.  
P.E. NO.: 43427

STATE OF FLORIDA DEPARTMENT OF TRANSPORTATION		
ROAD NO.	COUNTY	FINANCIAL PROJECT ID
SR 429	SEMINOLE	240200-4-52-01

**CROSS SECTIONS**  
**RAMP LL3**

SHEET NO.  
243

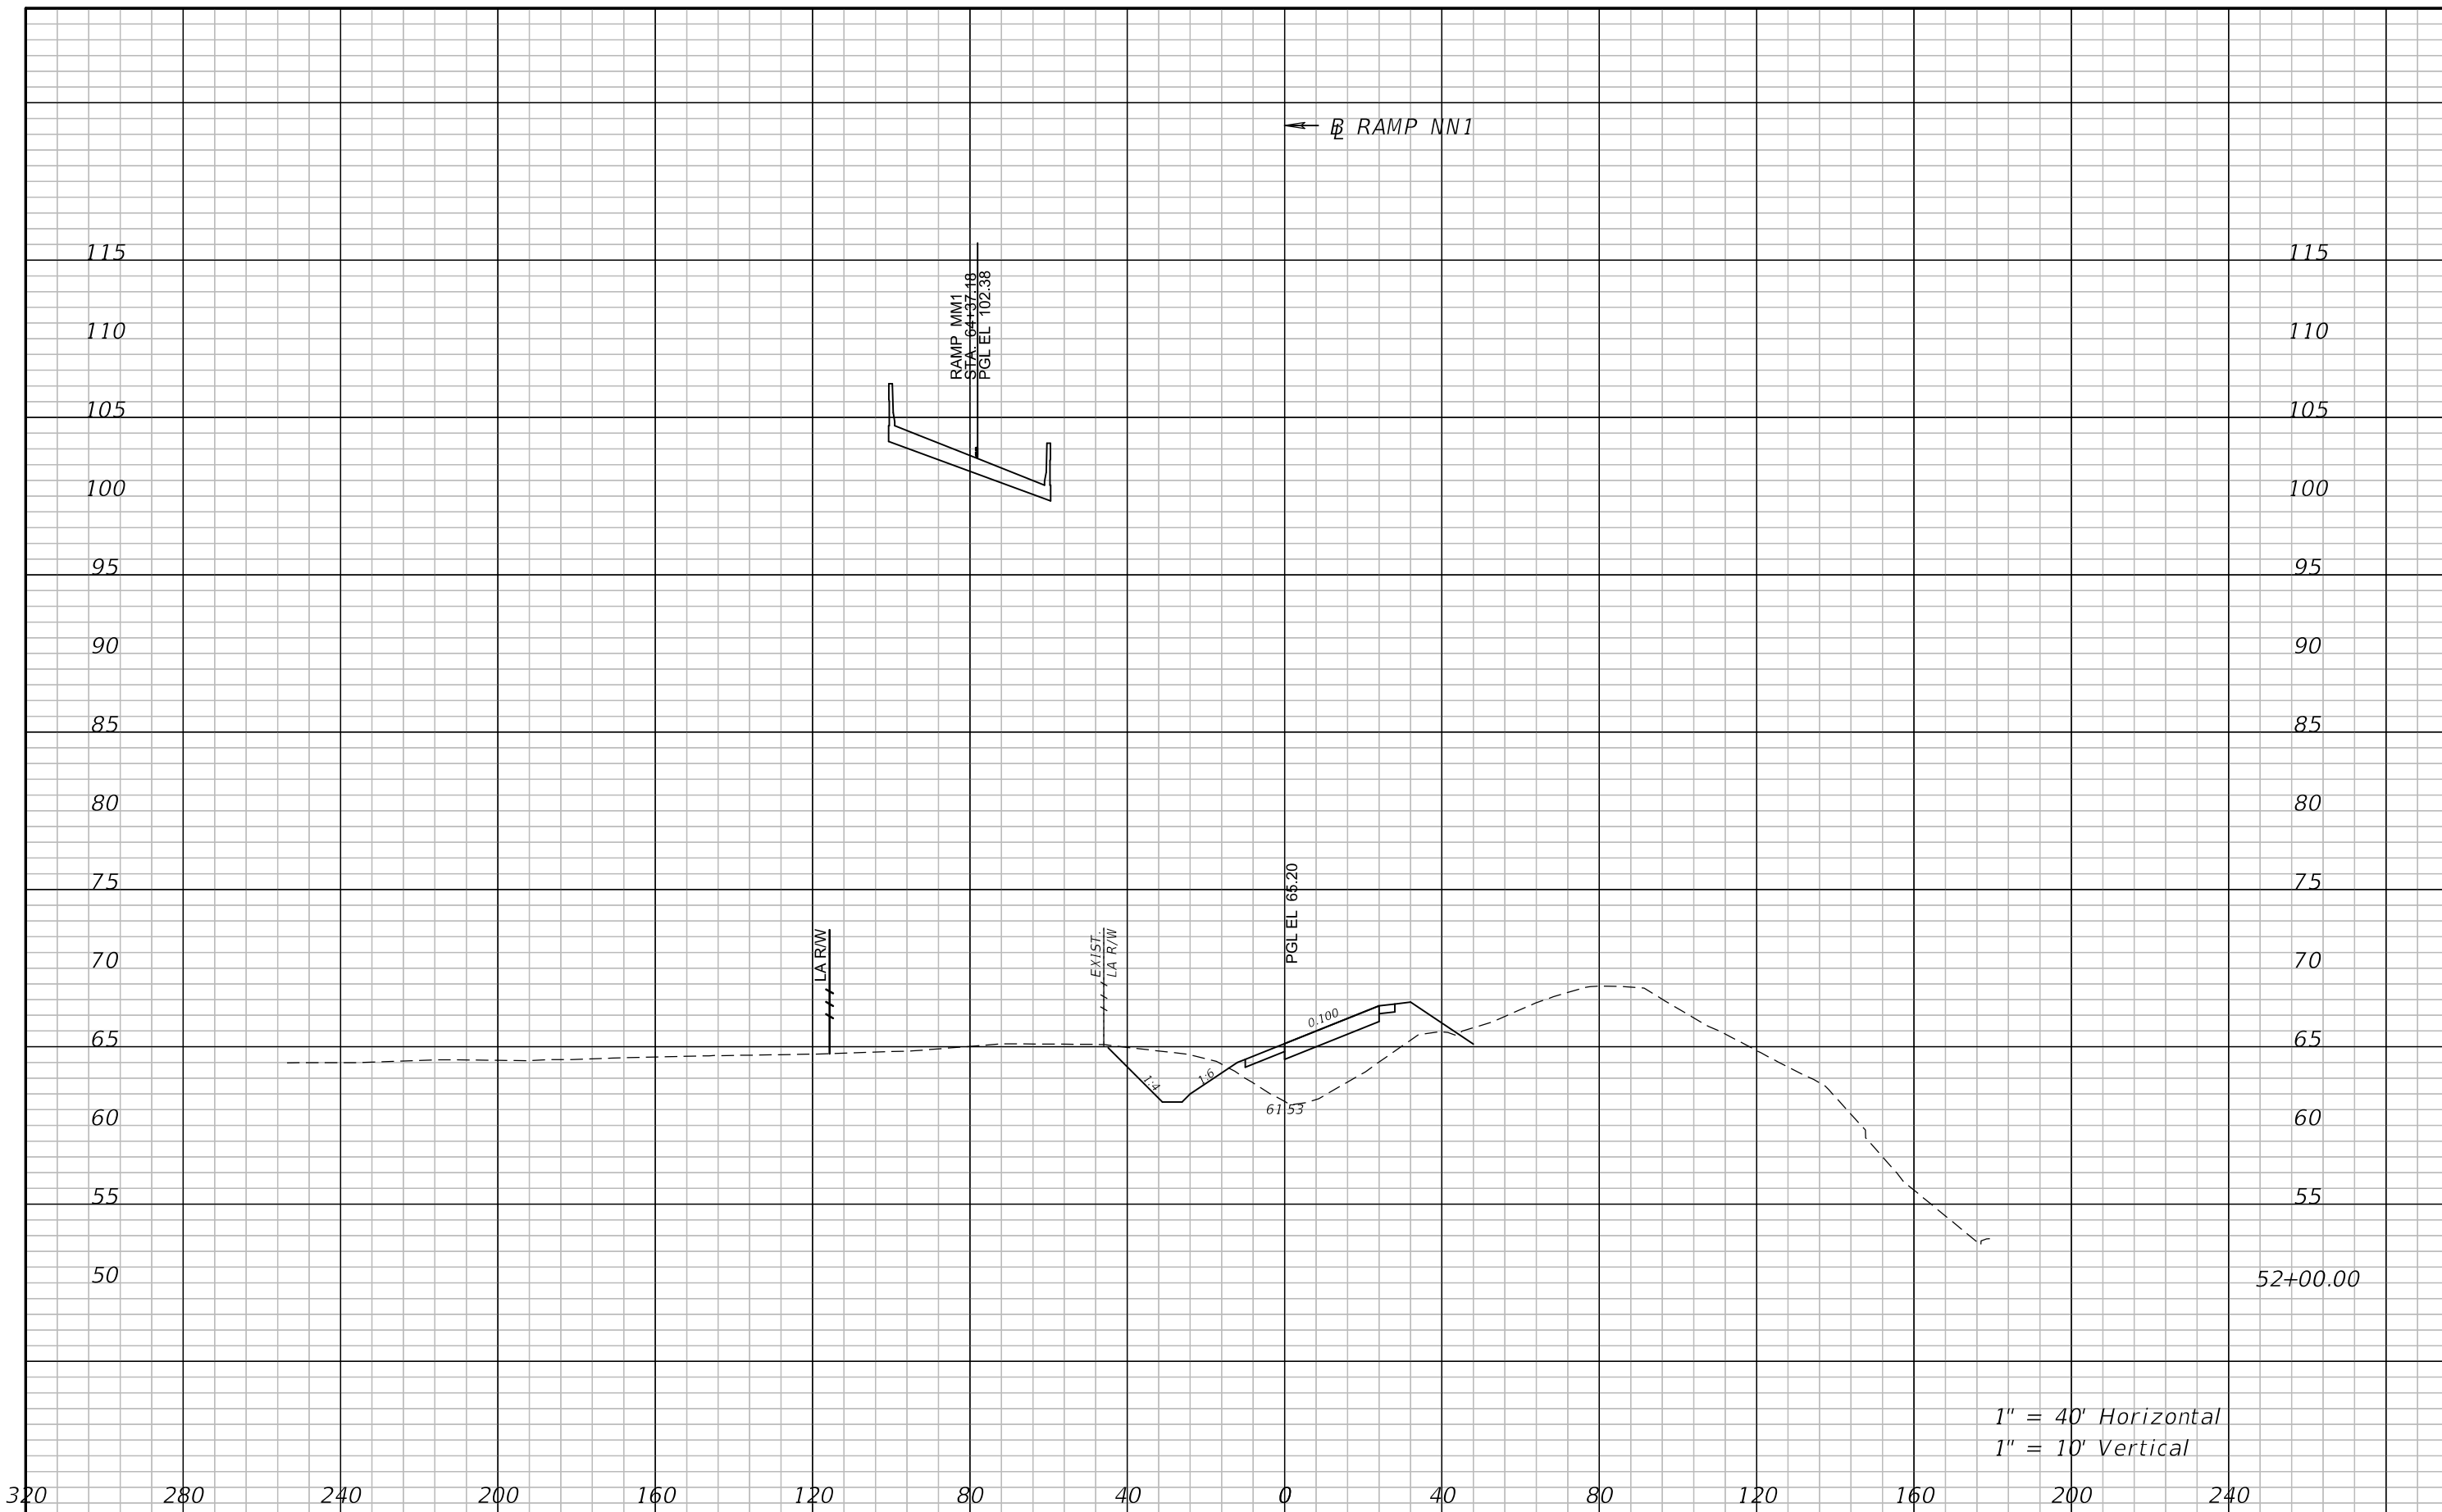

1" = 40' Horizontal  
1" = 10' Vertical


REVISIONS			
DATE	DESCRIPTION	DATE	DESCRIPTION

ATKINS NORTH AMERICA, INC.  
482 S. KELLER ROAD  
ORLANDO, FL 32810  
(407) 647-7275  
CERTIFICATE OF AUTHORIZATION NO.: 24  
WILLIAM A. TERWILLEGER, P.E.  
P.E. NO.: 43427

STATE OF FLORIDA DEPARTMENT OF TRANSPORTATION		
ROAD NO.	COUNTY	FINANCIAL PROJECT ID
SR 429	SEMINOLE	240200-4-52-01

**CROSS SECTIONS**  
**RAMP NN1**

SHEET NO.  
244

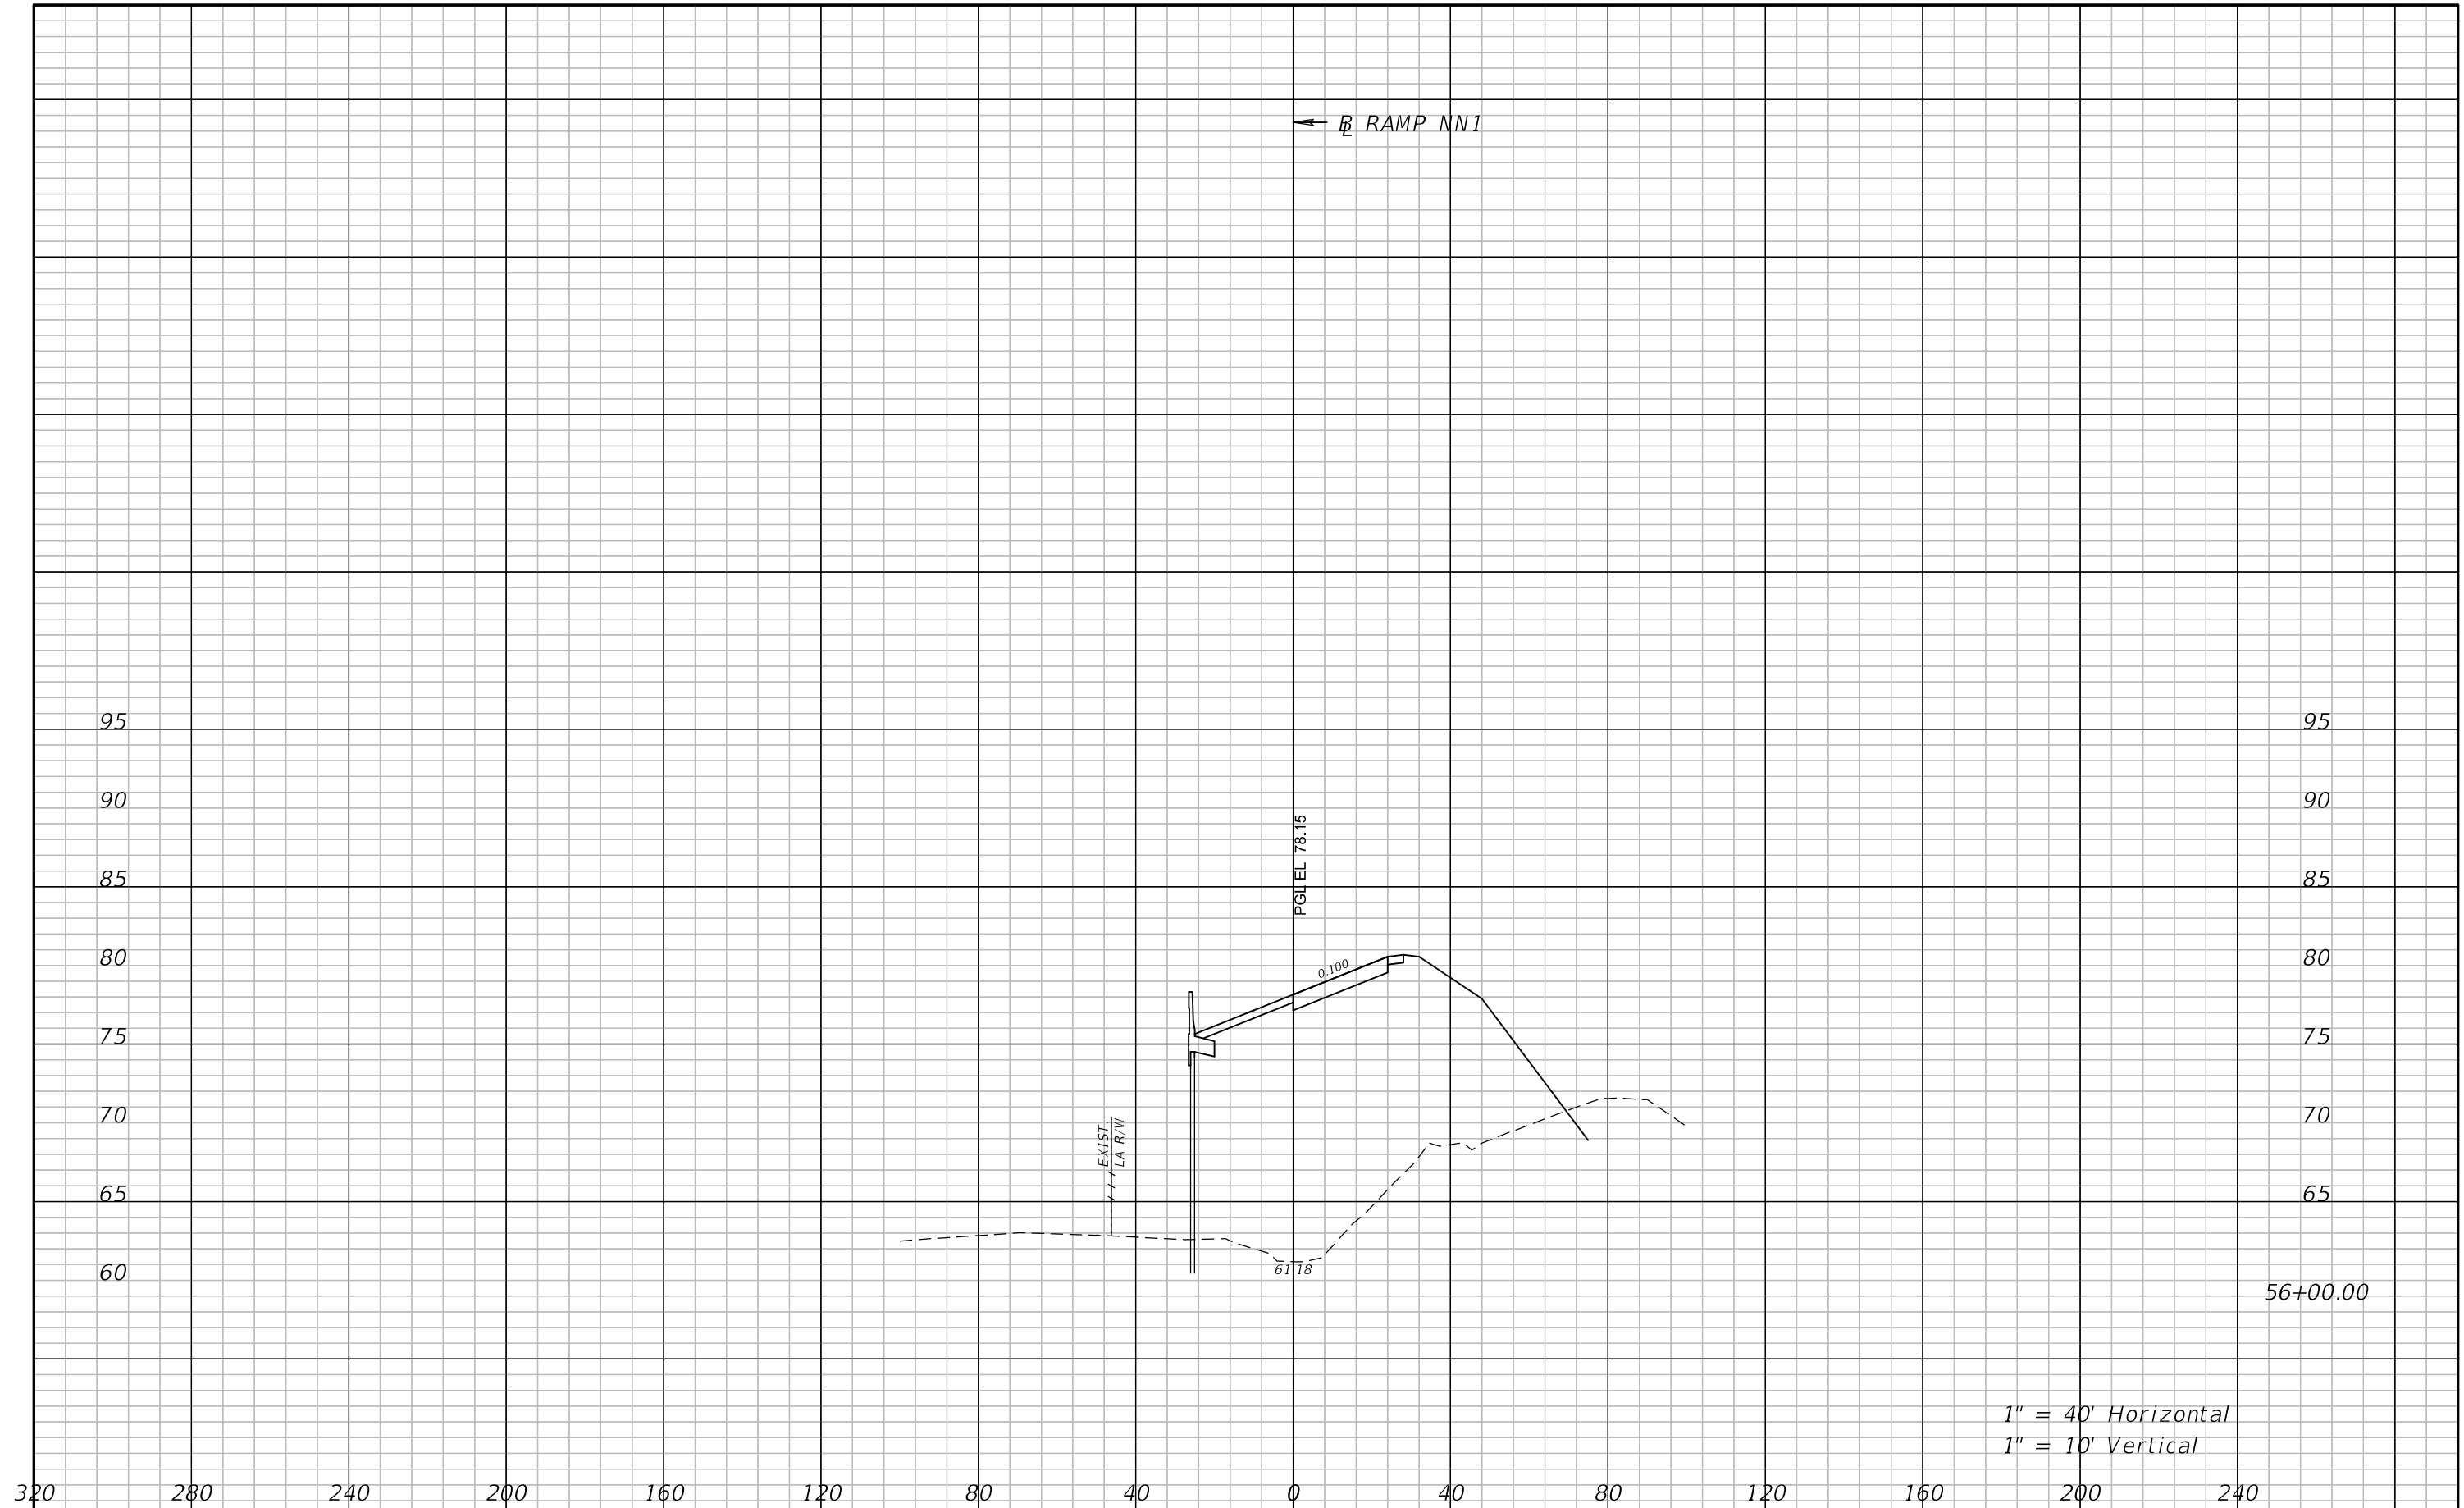


REVISIONS			
DATE	DESCRIPTION	DATE	DESCRIPTION

ATKINS NORTH AMERICA, INC.  
 482 S. KELLER ROAD  
 ORLANDO, FL 32810  
 (407) 647-7275  
 CERTIFICATE OF AUTHORIZATION NO.: 24  
 WILLIAM A. TERWILLEGER, P.E.  
 P.E. NO.: 43427

STATE OF FLORIDA DEPARTMENT OF TRANSPORTATION		
ROAD NO.	COUNTY	FINANCIAL PROJECT ID
SR 429	SEMINOLE	240200-4-52-01

**CROSS SECTIONS**  
**RAMP NN1**

SHEET NO.  
 245

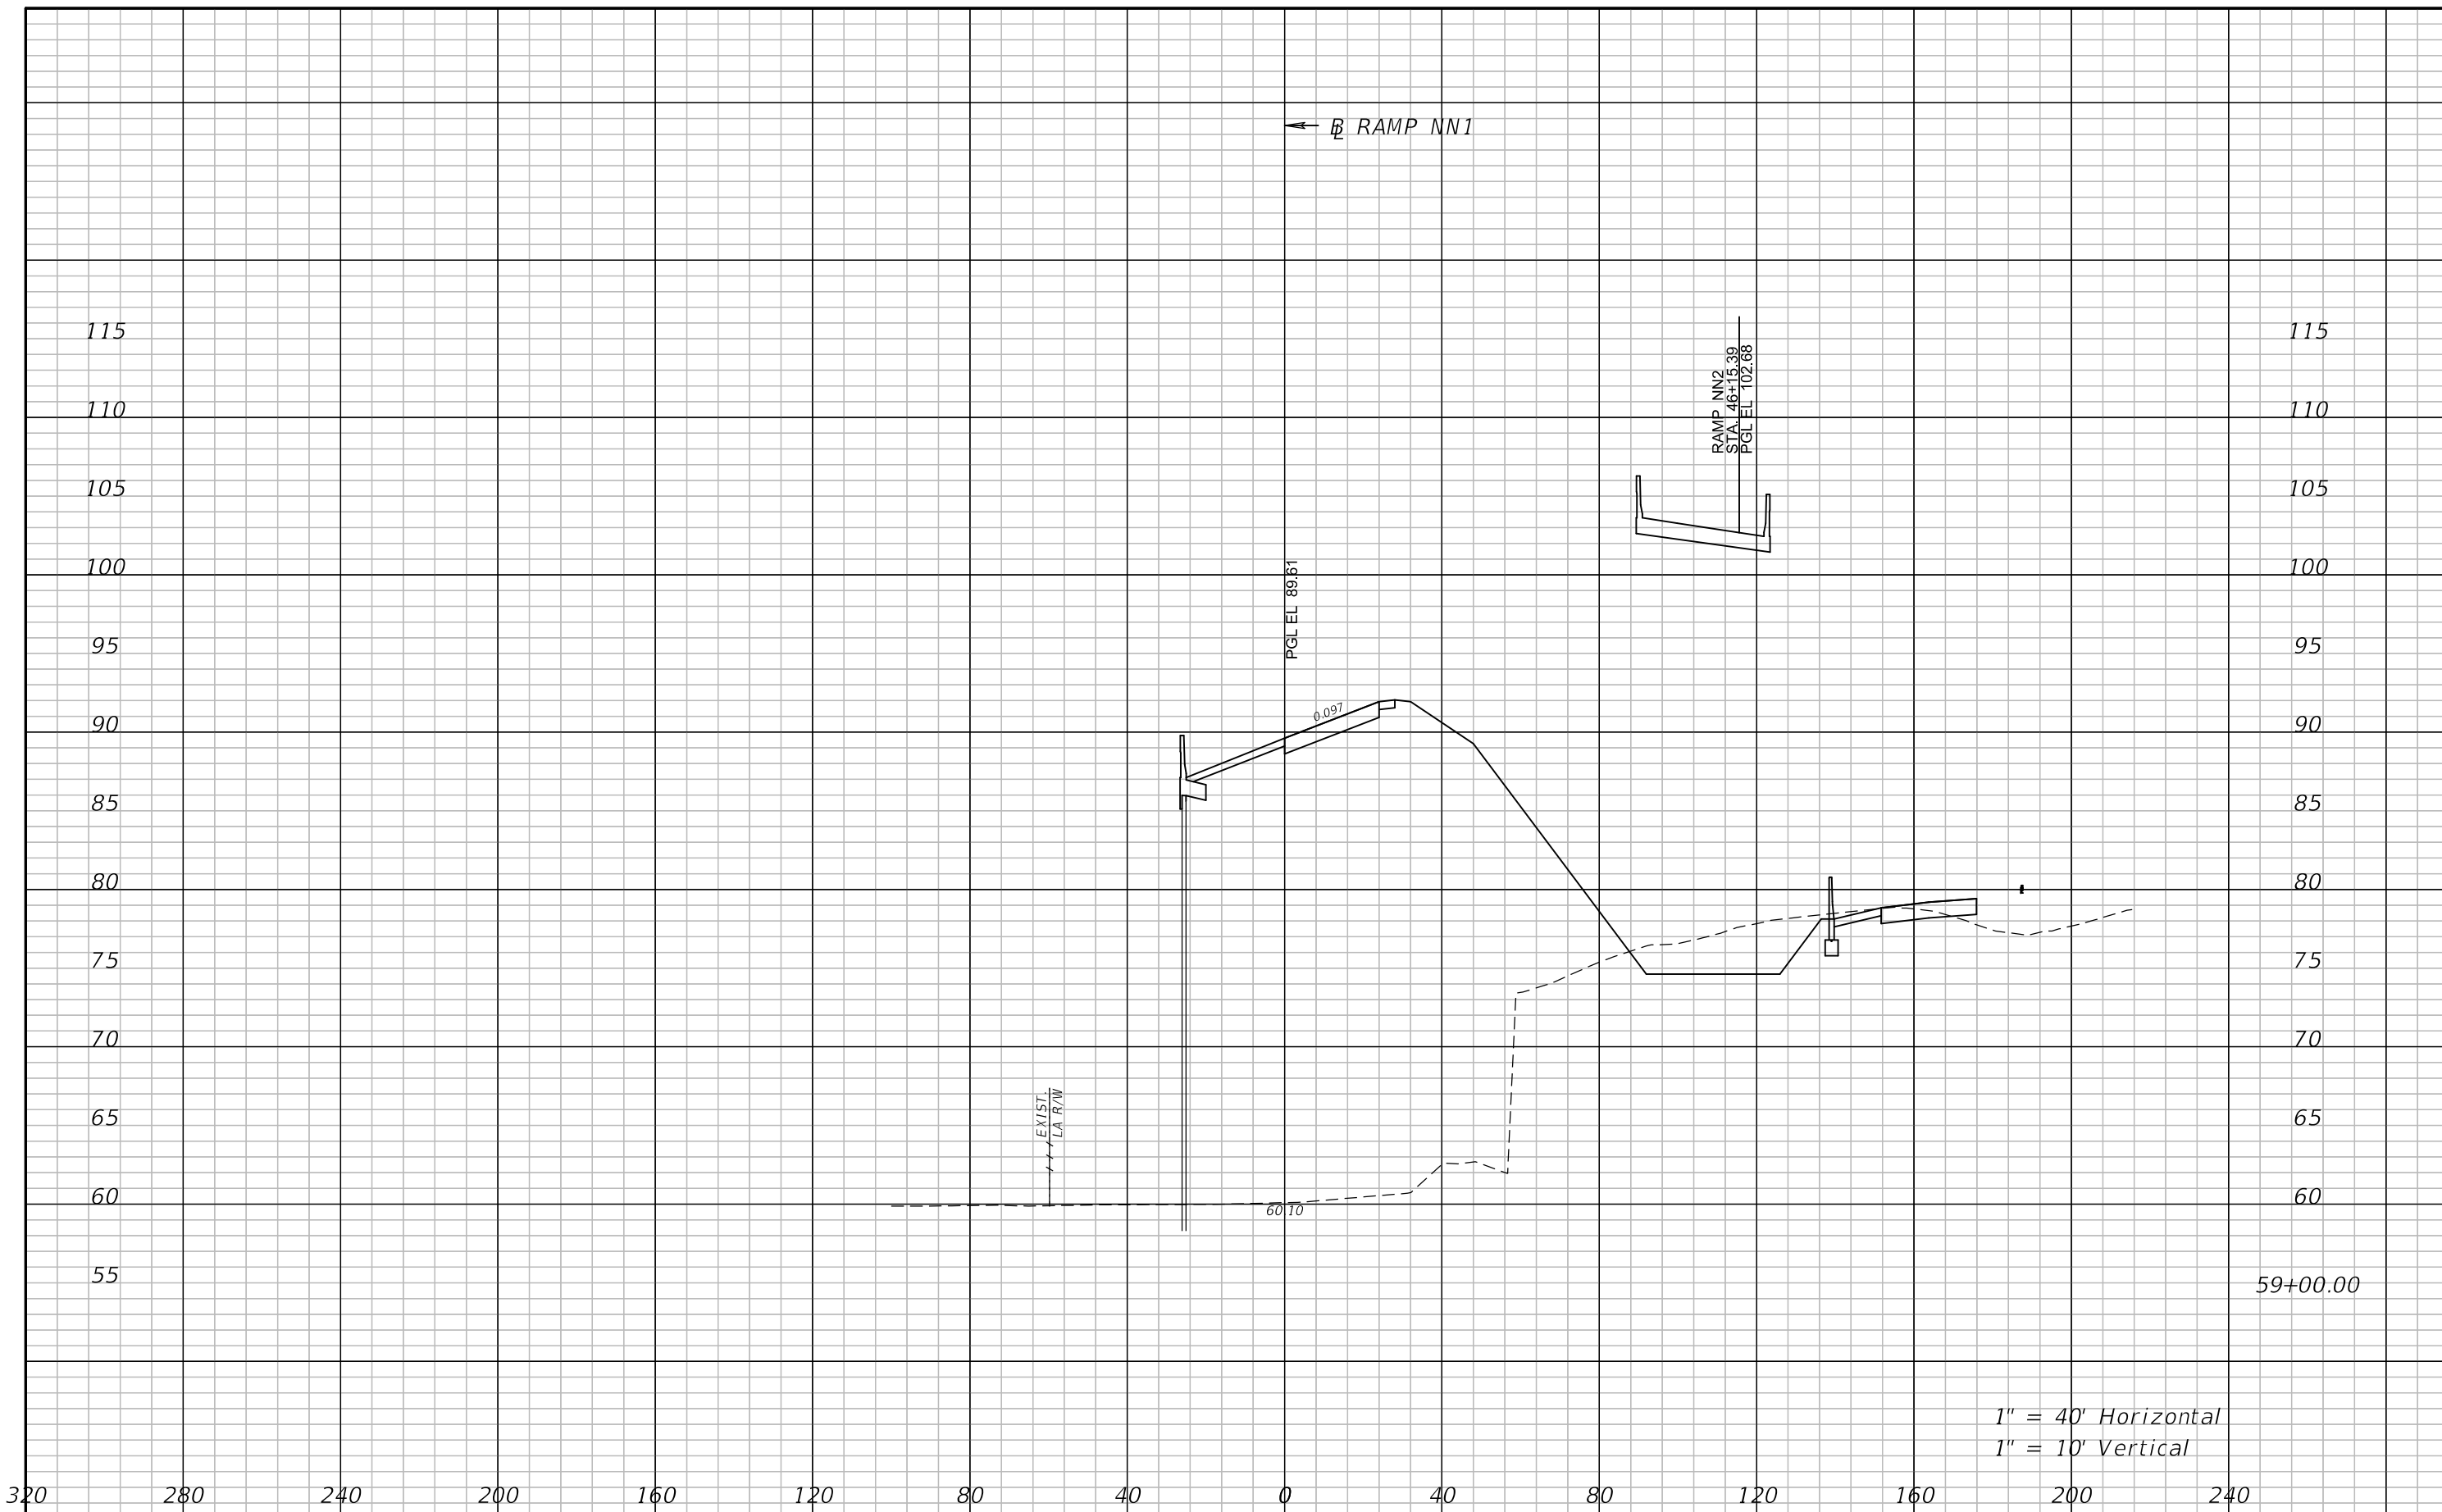

1" = 40' Horizontal  
1" = 10' Vertical


REVISIONS			
DATE	DESCRIPTION	DATE	DESCRIPTION

ATKINS NORTH AMERICA, INC.  
482 S. KELLER ROAD  
ORLANDO, FL 32810  
(407) 647-7275  
CERTIFICATE OF AUTHORIZATION NO.: 24  
WILLIAM A. TERWILLEGER, P.E.  
P.E. NO.: 43427

STATE OF FLORIDA DEPARTMENT OF TRANSPORTATION		
ROAD NO.	COUNTY	FINANCIAL PROJECT ID
SR 429	SEMINOLE	240200-4-52-01

**CROSS SECTIONS**  
**RAMP NN1**

SHEET NO.  
246

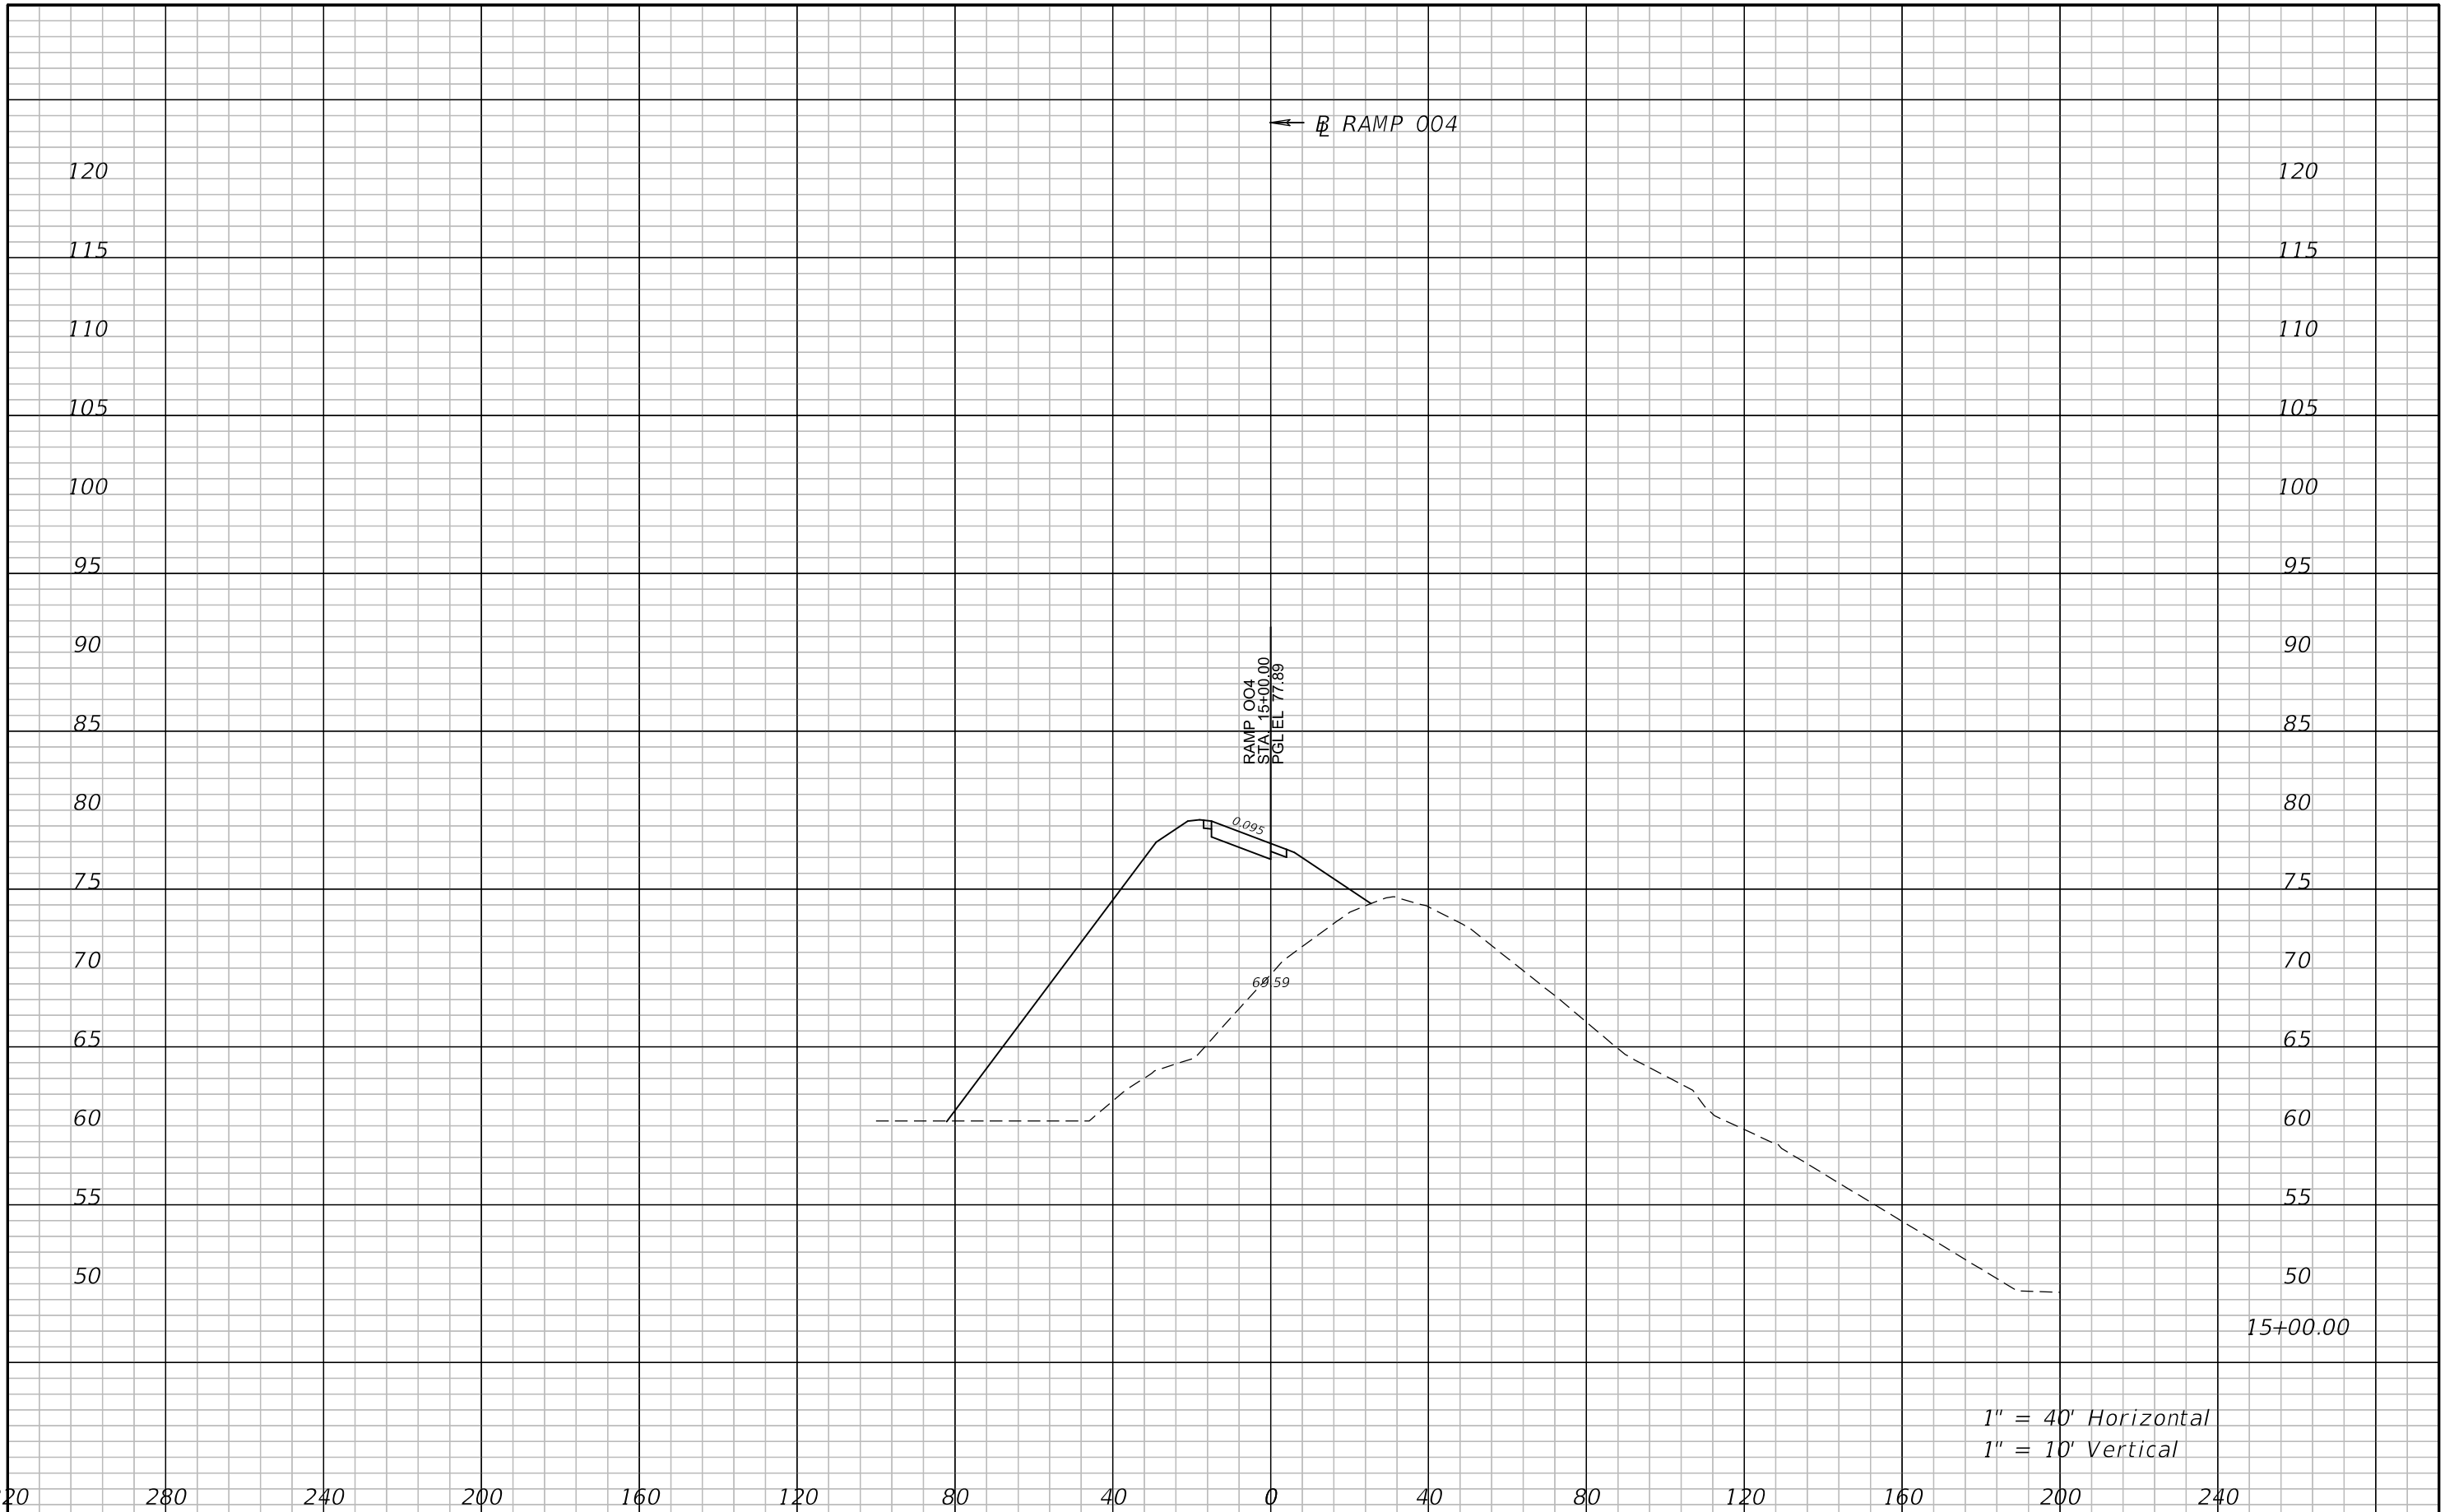

REVISIONS			
DATE	DESCRIPTION	DATE	DESCRIPTION

ATKINS NORTH AMERICA, INC.  
 482 S. KELLER ROAD  
 ORLANDO, FL 32810  
 (407) 647-7275  
 CERTIFICATE OF AUTHORIZATION NO.: 24  
 WILLIAM A. TERWILLEGER, P.E.  
 P.E. NO.: 43427

STATE OF FLORIDA DEPARTMENT OF TRANSPORTATION		
ROAD NO.	COUNTY	FINANCIAL PROJECT ID
SR 429	SEMINOLE	240200-4-52-01

**CROSS SECTIONS**  
**RAMP 004**

SHEET NO.  
 247

STATE OF FLORIDA  
DEPARTMENT OF TRANSPORTATION

CONTRACT PLANS

FINANCIAL PROJECT ID 240200-4-52-01

(FEDERAL FUNDS)


SEMINOLE COUNTY

STATE ROAD NO. 429

WEKIVA PARKWAY PROJECT SECTION 8

APPENDIX

ULTIMATE INTERCHANGE GEOMETRY

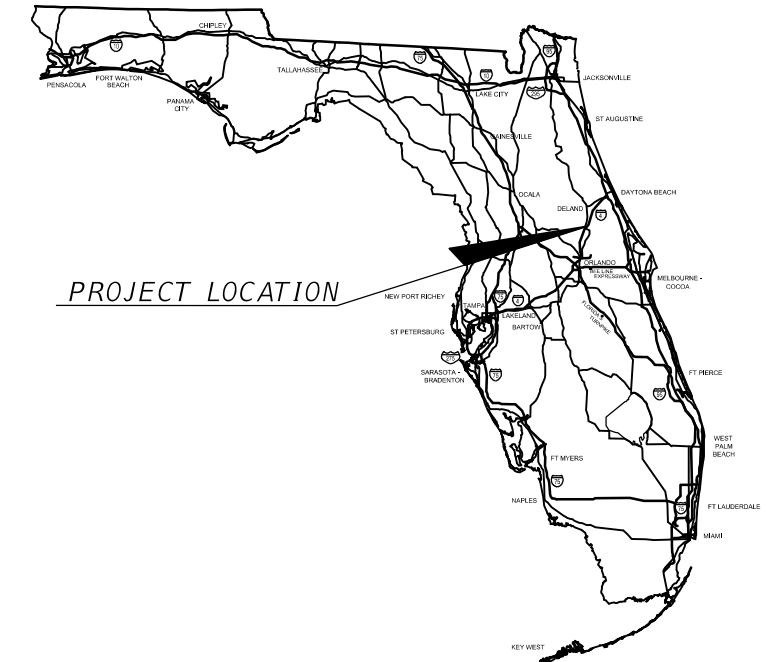

INDEX OF ULTIMATE INTERCHANGE  
GEOMETRY PLANS

SHEET NO.	SHEET DESCRIPTION
CP-1	KEY SHEET
CP-2	CURVE DATA
CP-3	PROJECT LAYOUT
CP-4 - CP-11	PLAN SHEETS
CP-12 - CP-25	PROFILE SHEETS

ROADWAY SHOP DRAWINGS  
TO BE SUBMITTED TO:

WILLIAM A. TERWILLEGER, P.E.  
482 S. KELLER ROAD  
ORLANDO, FL 32810

PLANS PREPARED BY:

ATKINS NORTH AMERICA, INC.  
482 S. KELLER ROAD  
ORLANDO, FL 32810  
(407) 647-7275  
VENDOR NO.: 59-0896138.007  
CERTIFICATE OF AUTHORIZATION NO.: 24

NOTE: THE SCALE OF THESE PLANS MAY  
HAVE CHANGED DUE TO REPRODUCTION.

PLANS ARE FOR INFORMATIONAL  
PURPOSES ONLY

ROADWAY PLANS  
ENGINEER OF RECORD: WILLIAM A. TERWILLEGER, P.E.

P.E. NO.: 43427

FISCAL YEAR	SHEET NO.
18	CP-1

GOVERNING STANDARDS AND SPECIFICATIONS:  
FLORIDA DEPARTMENT OF TRANSPORTATION,  
DESIGN STANDARDS DATED 2016,  
AND STANDARD SPECIFICATIONS FOR ROAD AND  
BRIDGE CONSTRUCTION DATED 2016,  
AS AMENDED BY CONTRACT DOCUMENTS.

APPLICABLE DESIGN STANDARDS MODIFICATIONS: N/A  
For Design Standards modifications click on  
"Design Standards" at the following web site:  
<http://www.dot.state.fl.us/rddesign/>

15% LINE AND GRADE  
PRELIMINARY SUBMITTAL  
MARCH 31, 2016


FDOT PROJECT MANAGER: KEVIN MOSS, P.E.

KEY SHEET REVISIONS	
DATE	DESCRIPTION


CURVE DATA											
LINE	CURVE	P.C. STATION	P.I. STATION	P.T. STATION	D	T	L	R	Inside R (NOT e)	DESIGN SPEED	
CL I-4	CL14-1	213+54.91	220+57.70	227+53.49	1° 00' 01.15"	702.79	1,398.58	5,727.75	5,727.75	0.037	70
CL I-4	CL14-2	293+96.48	298+46.59	302+96.67	0° 07' 41.44"	450.11	900.19	44,700.00	44,700.00	NC	70
CL I-4	CL14-3	302+96.67	307+46.75	311+96.79	0° 07' 50.39"	450.08	900.13	43,850.00	43,850.00	NC	70
CL I-4	CL14-4	335+28.75	339+78.93	344+29.09	0° 06' 57.20"	450.19	900.35	49,440.00	49,440.00	NC	70
CL I-4	CL14-5	356+04.80	360+54.84	365+04.82	0° 10' 09.17"	450.04	900.02	33,860.00	33,860.00	NC	70
CL I-4	CL14-6	453+56.28	457+36.82	461+17.35	0° 06' 52.53"	380.54	761.07	50,000.00	50,000.00	NC	70
CL I-4	CL14-7	472+32.99	479+41.19	486+48.29	0° 23' 19.16"	708.19	1,415.30	14,742.00	14,742.00	NC	70
CL I-4	CL14-8	507+04.41	512+19.78	517+35.06	0° 10' 35.38"	515.37	1,030.65	32,463.00	32,463.00	NC	70
CL I-4	CL14-9	537+76.57	545+70.19	553+63.17	0° 14' 58.01"	793.62	1,586.60	22,969.00	22,969.00	NC	70
CL I-4	CL14-10	561+08.54	566+33.62	571+58.59	0° 11' 34.03"	525.08	1,050.05	29,720.00	29,720.00	NC	70
CL I-4	CL14-11	608+86.42	614+11.47	619+36.47	0° 07' 58.41"	525.05	1,050.05	43,115.00	43,115.00	NC	70
CL I-4	CL14-12	622+19.97	627+45.09	632+70.11	0° 10' 54.39"	525.12	1,050.14	31,520.00	31,520.00	NC	70
CL I-4	CL14-13	668+72.30	678+20.47	687+53.08	0° 57' 17.75"	948.16	1,880.77	6,000.00	6,000.00	-0.036	70
Ramp EE2	EE2-1	10+00.00	10+36.29	10+72.58	1°14' 36.23"	36.29	72.58	4,608.00	4,593.00	-0.026*	50
Ramp EE2	EE2-2	10+72.58	13+70.13	16+50.00	5° 54' 24.41"	297.55	577.42	970.00	955.00	-0.092*	50
Ramp EE2	EE2-3	16+50.00	19+19.95	21+76.18	5° 59' 58.41"	269.95	526.18	955.00	955.00	0.092	50
Ramp EE2	EE2-4	29+20.06	30+25.40	31+30.38	3° 55' 08.40"	105.34	210.32	1,462.00	1,447.00	-0.072	50
Ramp EE2	EE2-5	33+54.15	35+70.41	37+83.49	3° 57' 34.65"	216.26	429.33	1,447.00	1,447.00	-0.072	50
Ramp EE3	EE3-1	10+00.00	12+00.27	14+00.28	1° 14' 59.67"	200.27	400.28	4,584.00	4,584.00	0.026*	50
Ramp EE3	EE3-2	15+55.03	18+36.39	21+15.98	1° 58' 47.33"	281.35	560.94	2,894.00	2,894.00	0.04*	50
Ramp EE4	EE4-1	13+43.90	15+59.17	17+69.51	4° 58' 56.07"	215.27	425.62	1,150.00	1,150.00	0.083*	50
Ramp EE4	EE4-2	21+49.95	23+14.24	24+74.34	6° 54' 11.18"	164.29	324.39	830.00	830.00	0.098*	50
Ramp EE5	EE5-1	16+88.33	19+24.17	21+58.97	1° 59' 29.44"	235.85	470.64	2,877.00	2,862.00	-0.04	50
Ramp EE5	EE5-2	23+06.54	23+53.27	24+00.00	0° 17' 21.50"	46.73	93.46	19,804.50	19,789.50	NC	50
Ramp EE5	EE5-3	24+00.00	25+52.97	27+05.94	0° 17' 22.29"	152.97	305.94	19,789.50	19,789.50	NC	50
Ramp EE5	EE5-4	29+08.23	31+12.43	33+16.55	0° 41' 14.09"	204.20	408.32	8,337.00	8,322.00	RC	50
Ramp EE5	EE5-5	33+16.55	35+70.71	38+24.79	0° 29' 21.59"	254.16	508.23	11,709.00	11,709.00	NC*	50
Ramp LL1	ULT-LL1-1	53+01.44	55+33.71	57+59.98	4° 55' 05.13"	232.27	458.54	1,165.00	1,180.00	-0.082	50

\* CURVE LOCATED WITHIN RAMP TERMINAL. CROSS SLOPE TRANSITIONING TO MATCH ADJACENT ROADWAY.

\*\* SUPERELEVATION RATE IS BASED ON CRITERIA FOR URBAN STREETS AND HIGH SPEED URBAN STREETS (eMAX= 5%)

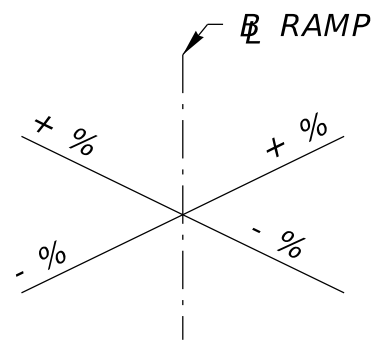


CROSS SLOPE ORIENTATION

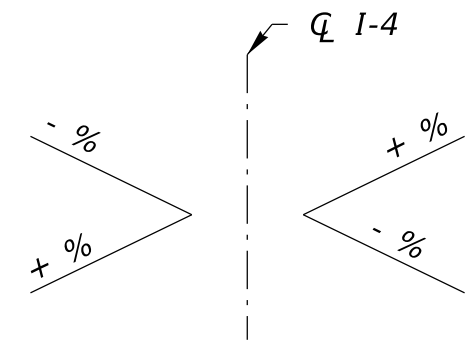

CROSS SLOPE ORIENTATION

REVISIONS				ATKINS NORTH AMERICA, INC. 482 S. KELLER ROAD ORLANDO, FL 32810 (407) 647-7275 CERTIFICATE OF AUTHORIZATION NO.: 24 WILLIAM A. TERWILLEGGER, P.E. P.E. NO.: 43427	STATE OF FLORIDA DEPARTMENT OF TRANSPORTATION			ULTIMATE INTERCHANGE CURVE DATA	SHEET NO.
DATE	DESCRIPTION	DATE	DESCRIPTION		ROAD NO.	COUNTY	FINANCIAL PROJECT ID		CP-2
					SR 429	SEMINOLE	240200-4-52-01		



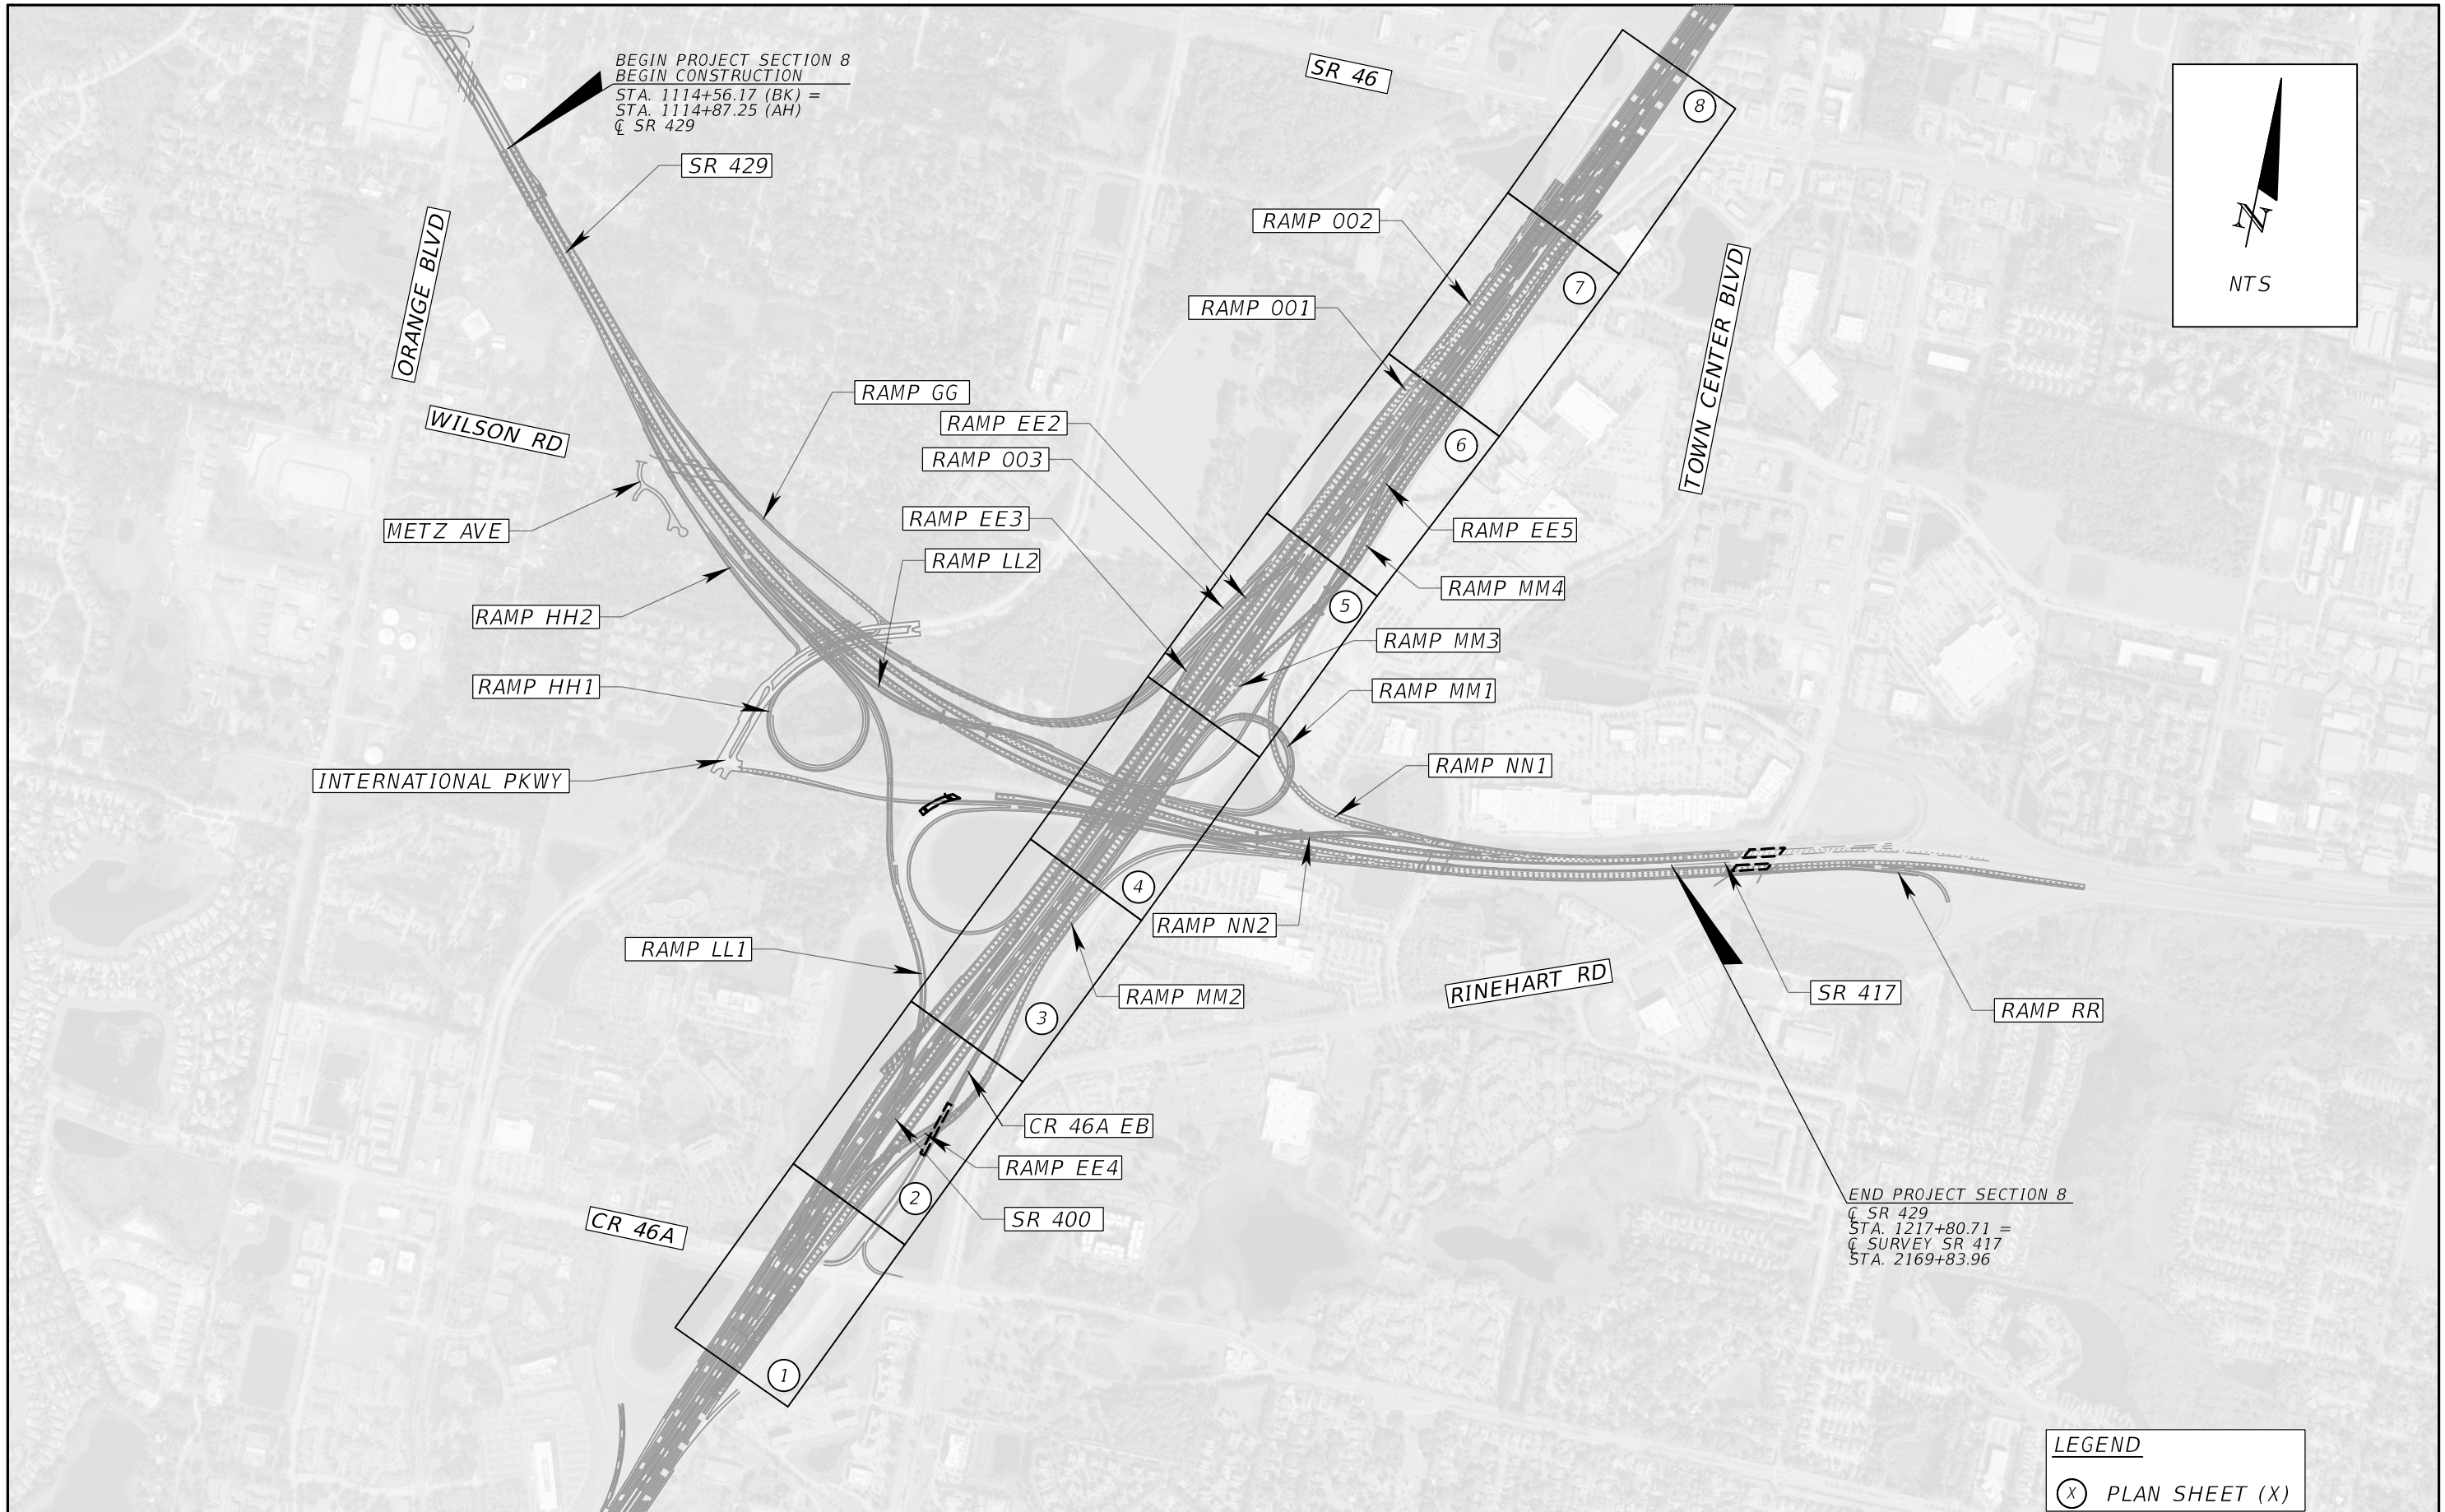





BEGIN PROJECT SECTION 8  
 BEGIN CONSTRUCTION  
 STA. 1114+56.17 (BK) =  
 STA. 1114+87.25 (AH) =  
 CL SR 429

END PROJECT SECTION 8  
 CL SR 429  
 STA. 1217+80.71 =  
 CL SURVEY SR 417  
 STA. 2169+83.96

LEGEND  
 (X) PLAN SHEET (X)

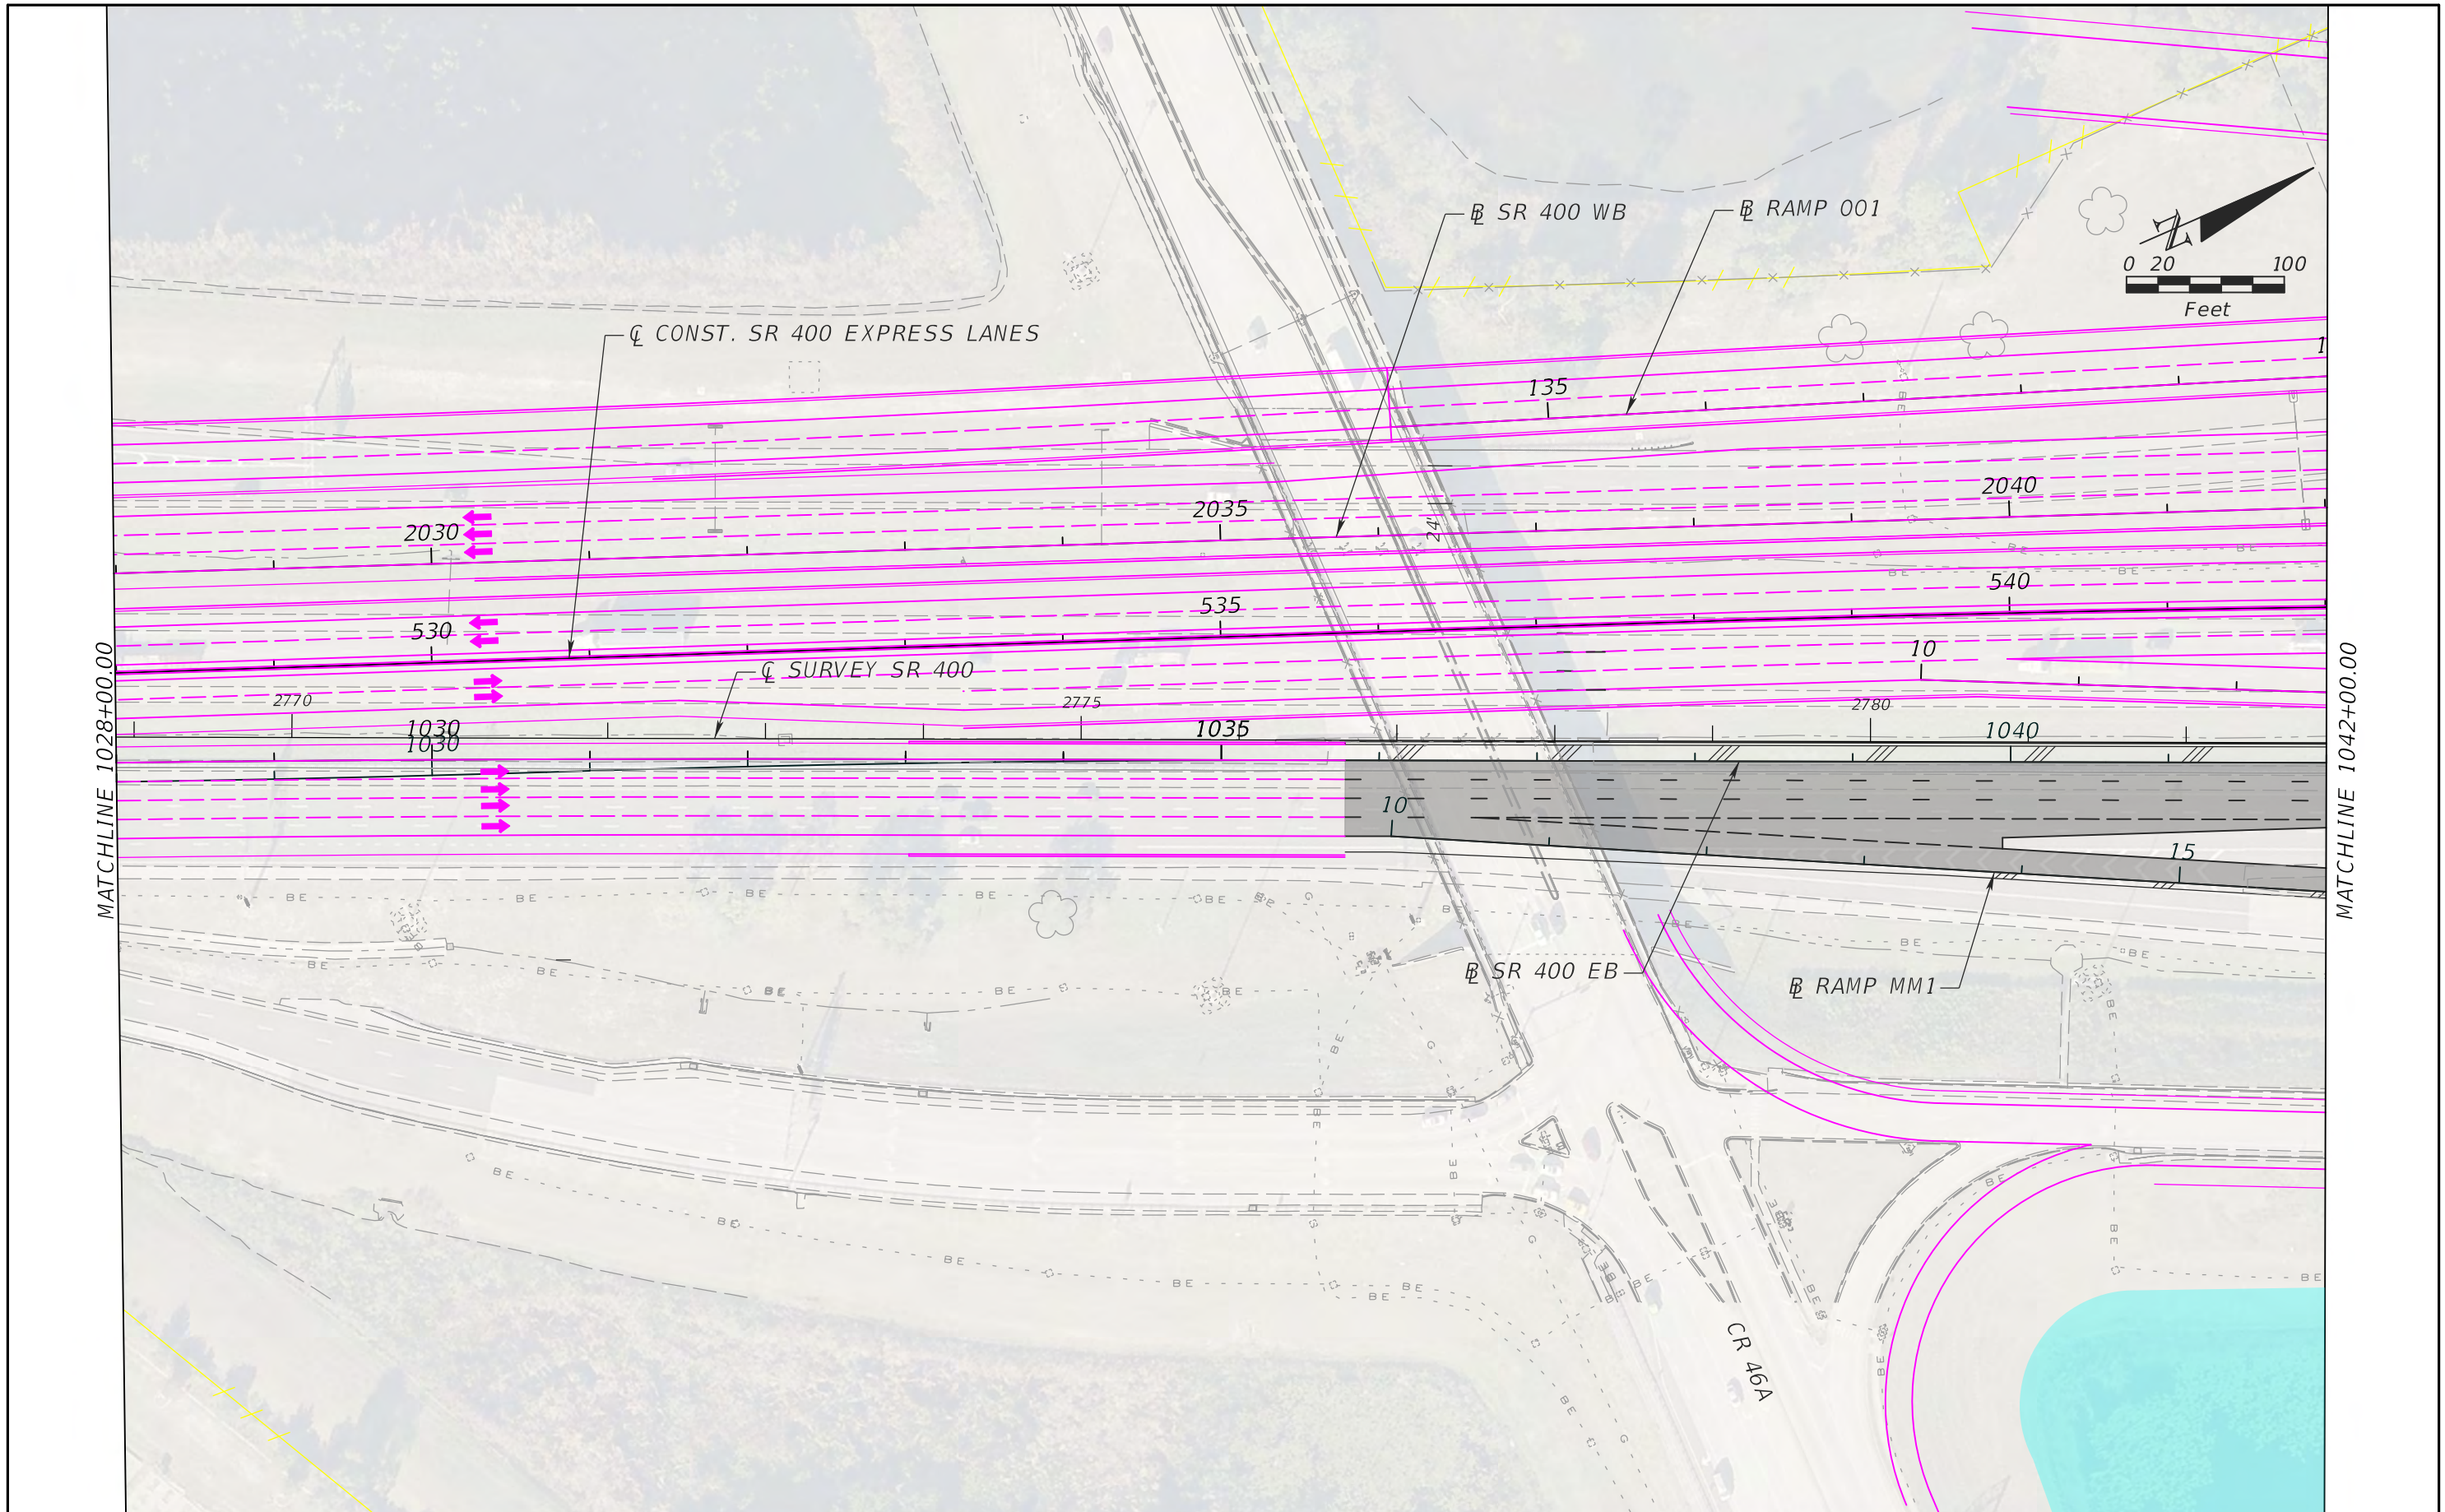ATKINS NORTH AMERICA, INC. 482 S. KELLER ROAD ORLANDO, FL 32810 (407) 647-7275 CERTIFICATE OF AUTHORIZATION NO.: 24 WILLIAM A. TERWILLEGER, P.E. P.E. NO.: 43427	STATE OF FLORIDA DEPARTMENT OF TRANSPORTATION		<b>PROJECT LAYOUT</b> <b>ULTIMATE INTERCHANGE</b>	SHEET NO.	
	ROAD NO.	COUNTY		FINANCIAL PROJECT ID	CP-3
	SR 429	SEMINOLE		240200-4-52-01	




LEGEND	
	SECTION 8 PROPOSED ROADWAY
	I-4 BEYOND THE ULTIMATE
	SECTION 8 PROPOSED BRIDGE

ATKINS NORTH AMERICA, INC.  
 482 S. KELLER ROAD  
 ORLANDO, FL 32810  
 (407) 647-7275  
 CERTIFICATE OF AUTHORIZATION NO.: 24  
 WILLIAM A. TERWILLEGER, P.E.  
 P.E. NO.: 43427


STATE OF FLORIDA DEPARTMENT OF TRANSPORTATION		
ROAD NO.	COUNTY	FINANCIAL PROJECT ID
SR 429	SEMINOLE	240200-4-52-01

**ULTIMATE INTERCHANGE  
 GEOMETRY (1)**

SHEET NO.  
 CP-4

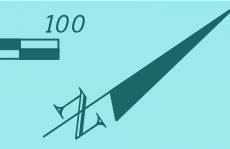

POND 3  
LOCH LEHMAN

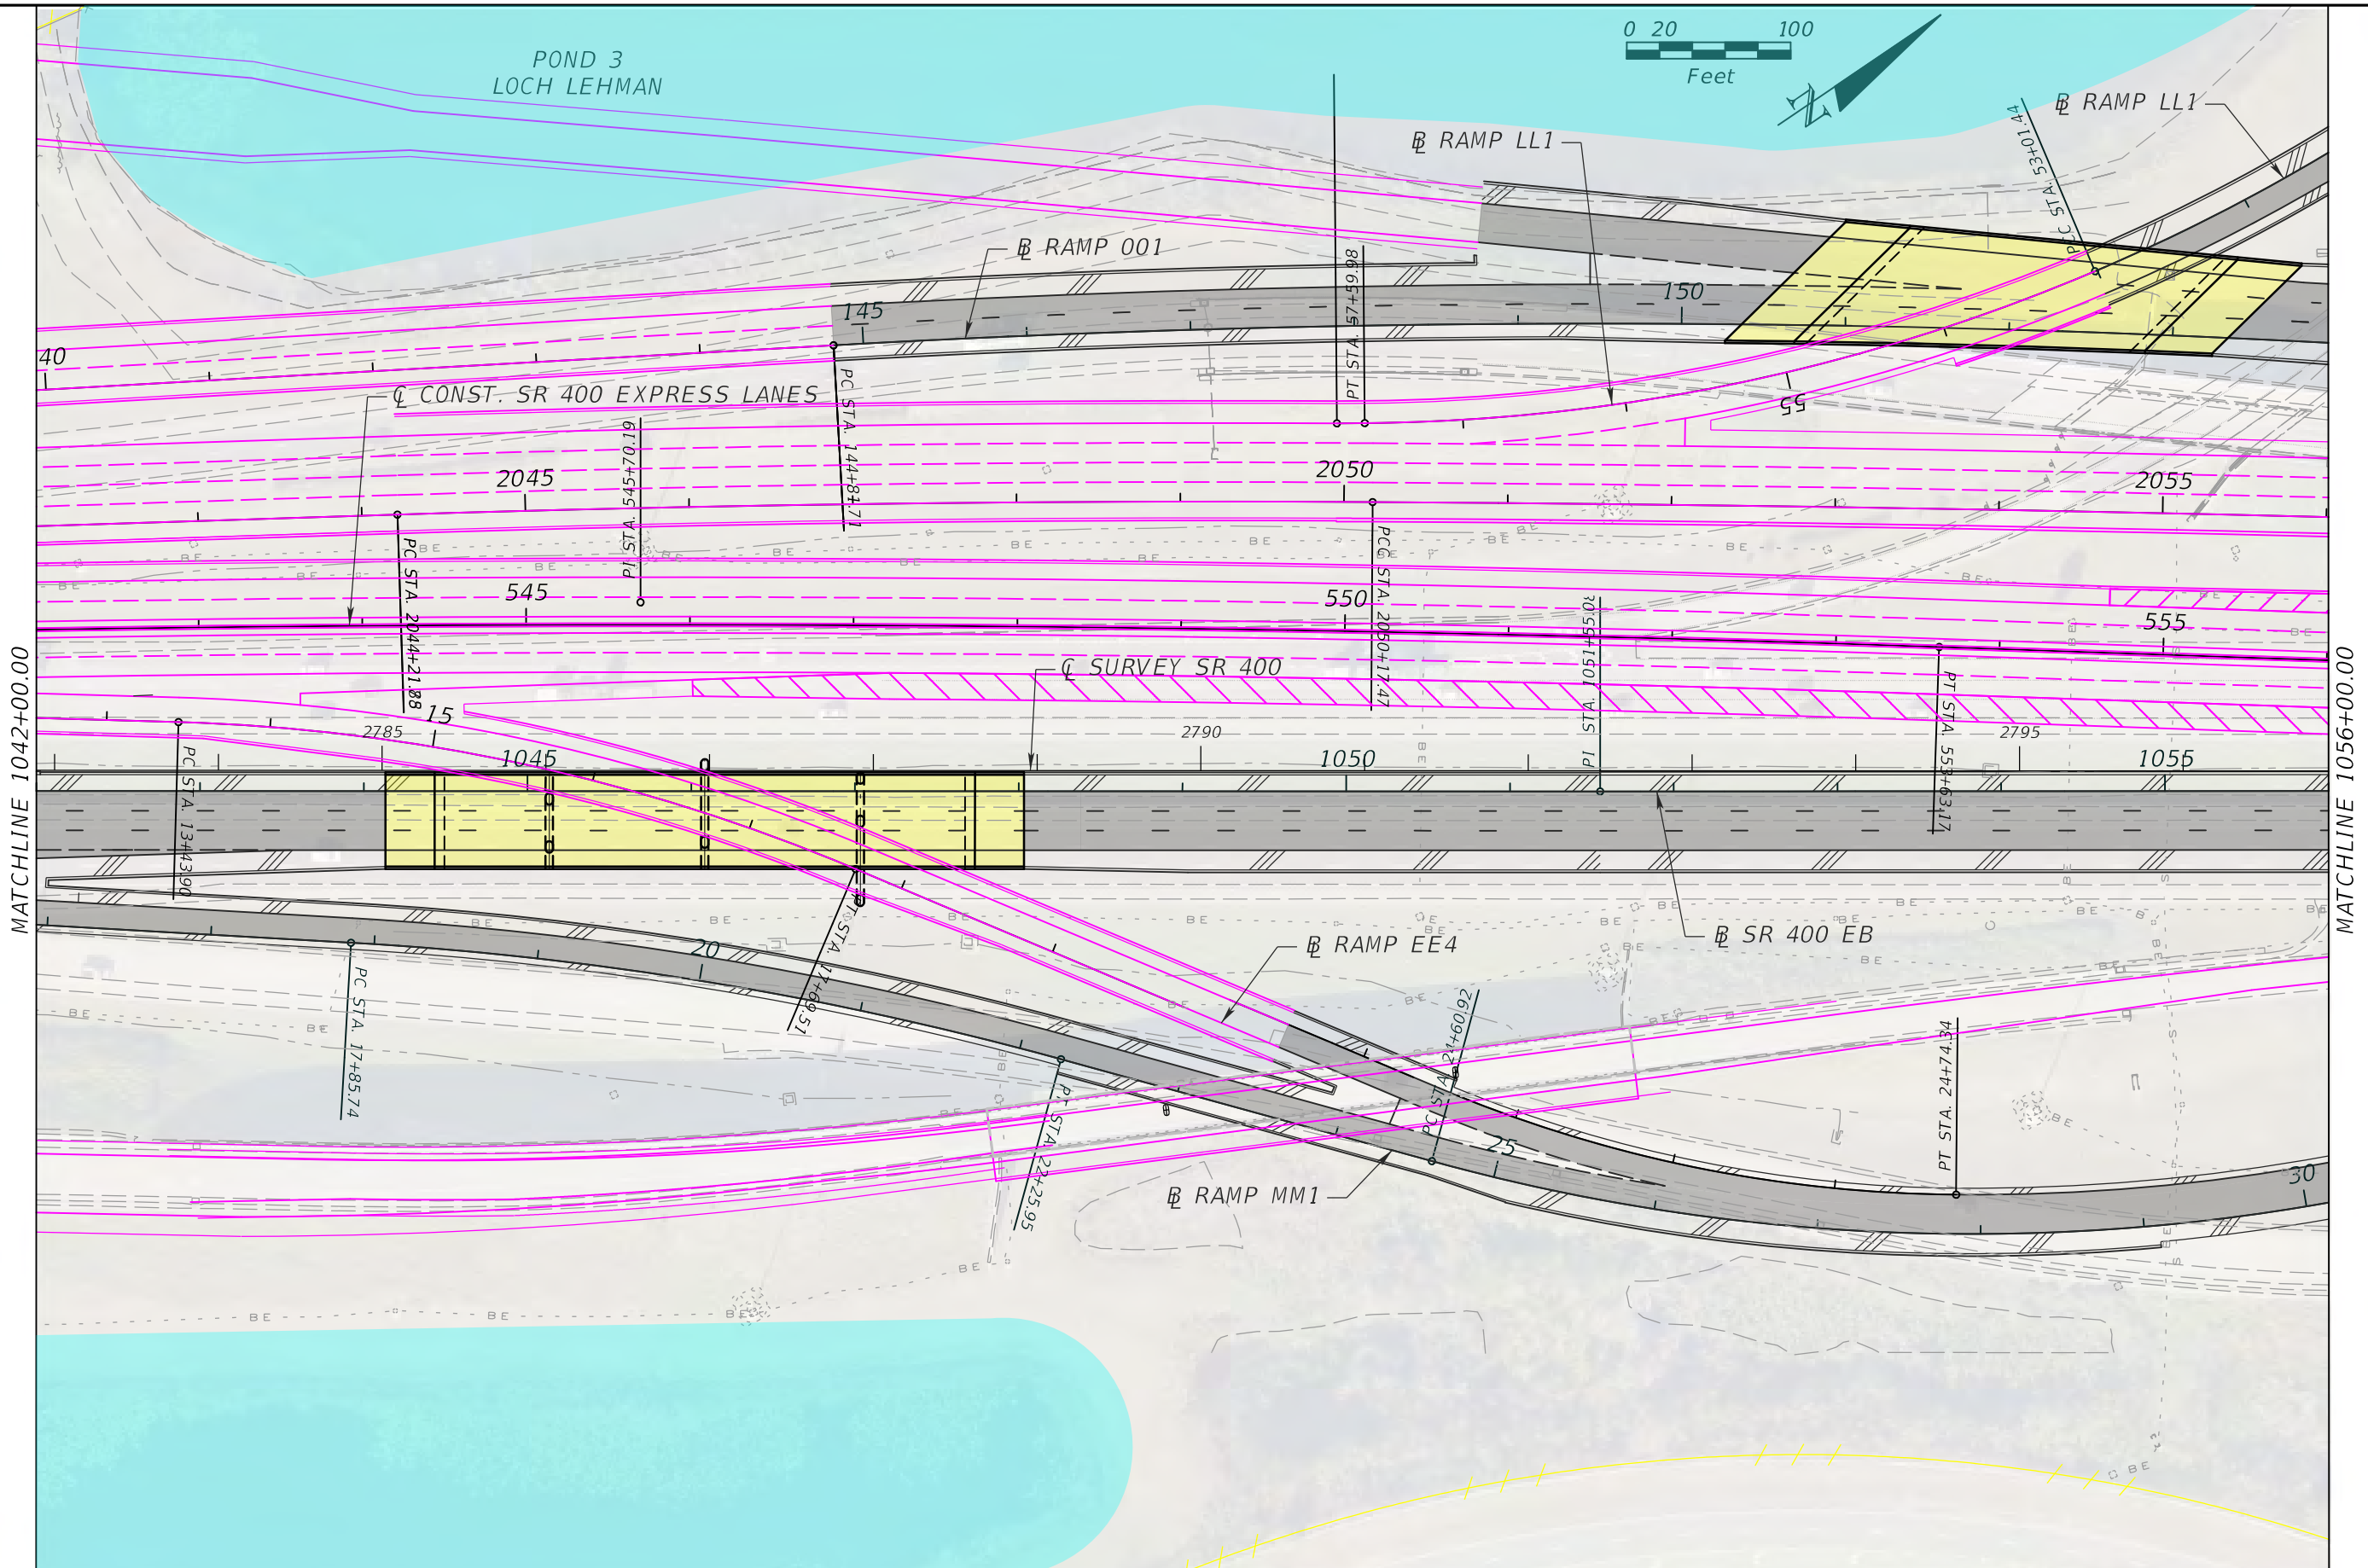

MATCHLINE 1042+00.00

MATCHLINE 1056+00.00

**LEGEND**


- SECTION 8 PROPOSED ROADWAY
- SECTION 8 PROPOSED BRIDGE
- I-4 BEYOND THE ULTIMATE



ATKINS NORTH AMERICA, INC.  
482 S. KELLER ROAD  
ORLANDO, FL 32810  
(407) 647-7275  
CERTIFICATE OF AUTHORIZATION NO.: 24  
WILLIAM A. TERWILLEGER, P.E.  
P.E. NO.: 43427

STATE OF FLORIDA DEPARTMENT OF TRANSPORTATION		
ROAD NO.	COUNTY	FINANCIAL PROJECT ID
SR 429	SEMINOLE	240200-4-52-01

**ULTIMATE INTERCHANGE  
GEOMETRY (2)**

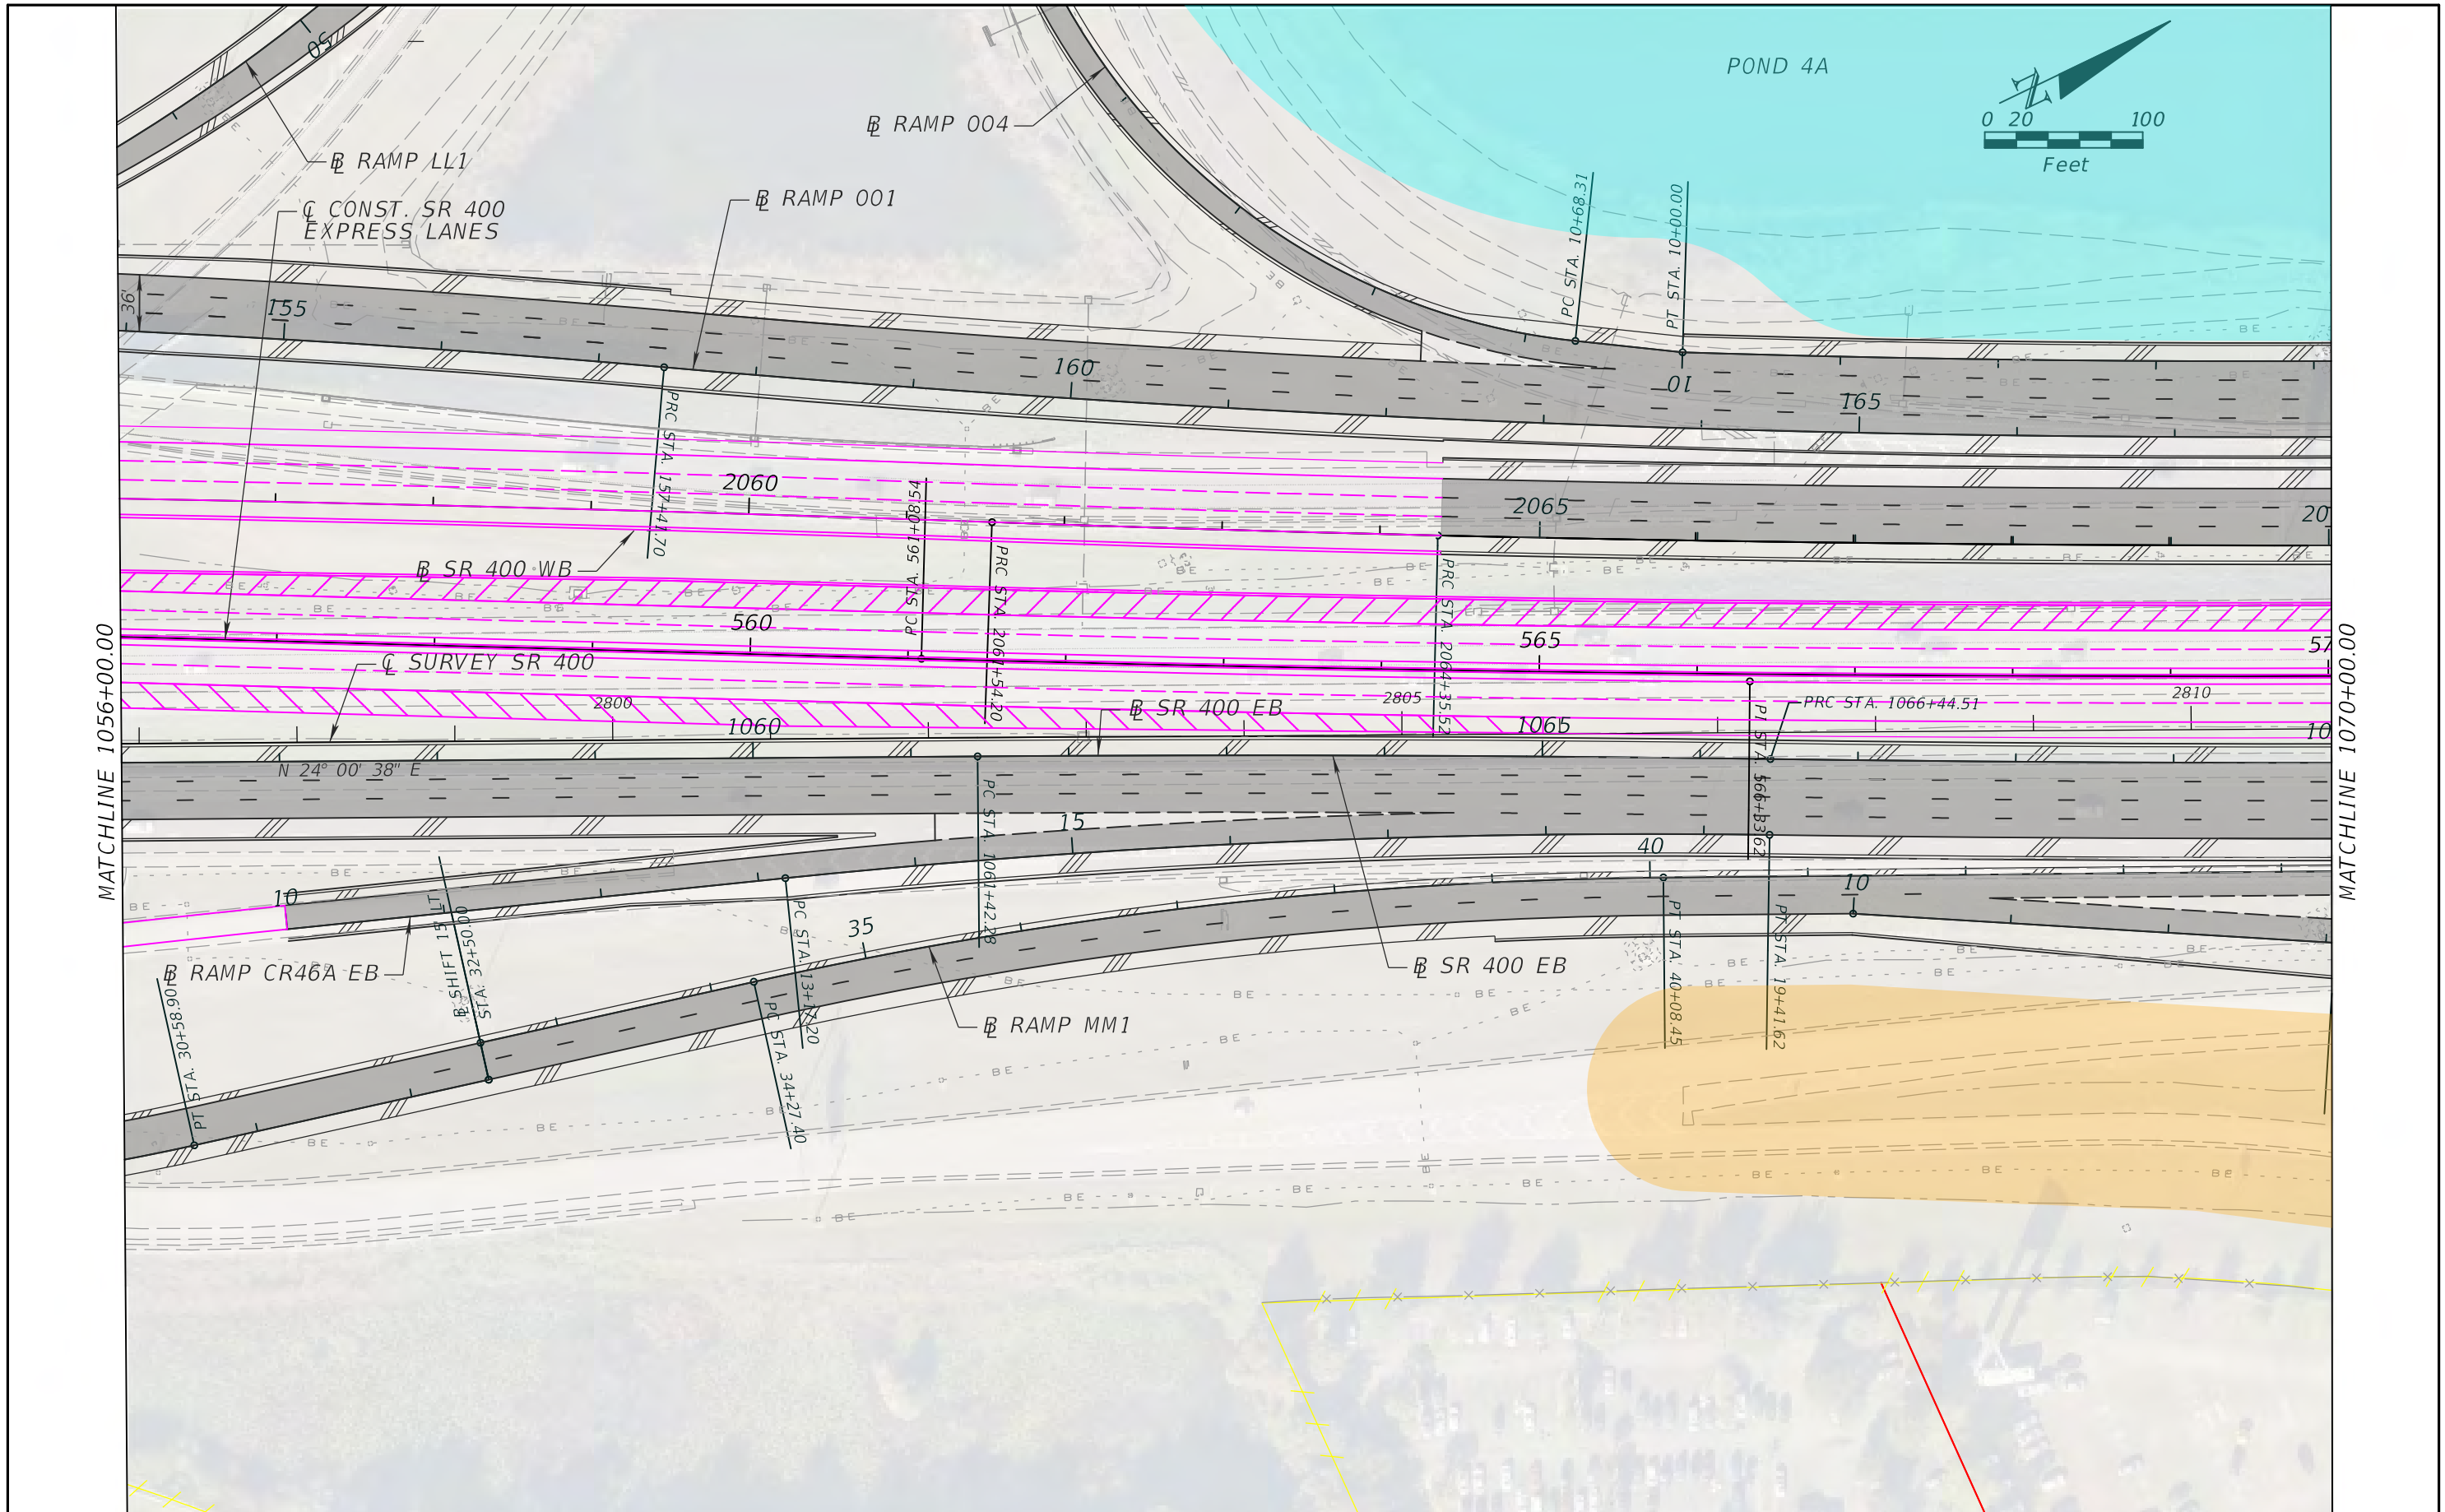SHEET NO.  
**CP-5**




LEGEND	
	SECTION 8 PROPOSED ROADWAY
	SECTION 8 PROPOSED BRIDGE
	I-4 BEYOND THE ULTIMATE




ATKINS NORTH AMERICA, INC.  
 482 S. KELLER ROAD  
 ORLANDO, FL 32810  
 (407) 647-7275  
 CERTIFICATE OF AUTHORIZATION NO.: 24  
 WILLIAM A. TERWILLEGER, P.E.  
 P.E. NO.: 43427

STATE OF FLORIDA DEPARTMENT OF TRANSPORTATION		
ROAD NO.	COUNTY	FINANCIAL PROJECT ID
SR 429	SEMINOLE	240200-4-52-01

**ULTIMATE INTERCHANGE  
 GEOMETRY (3)**

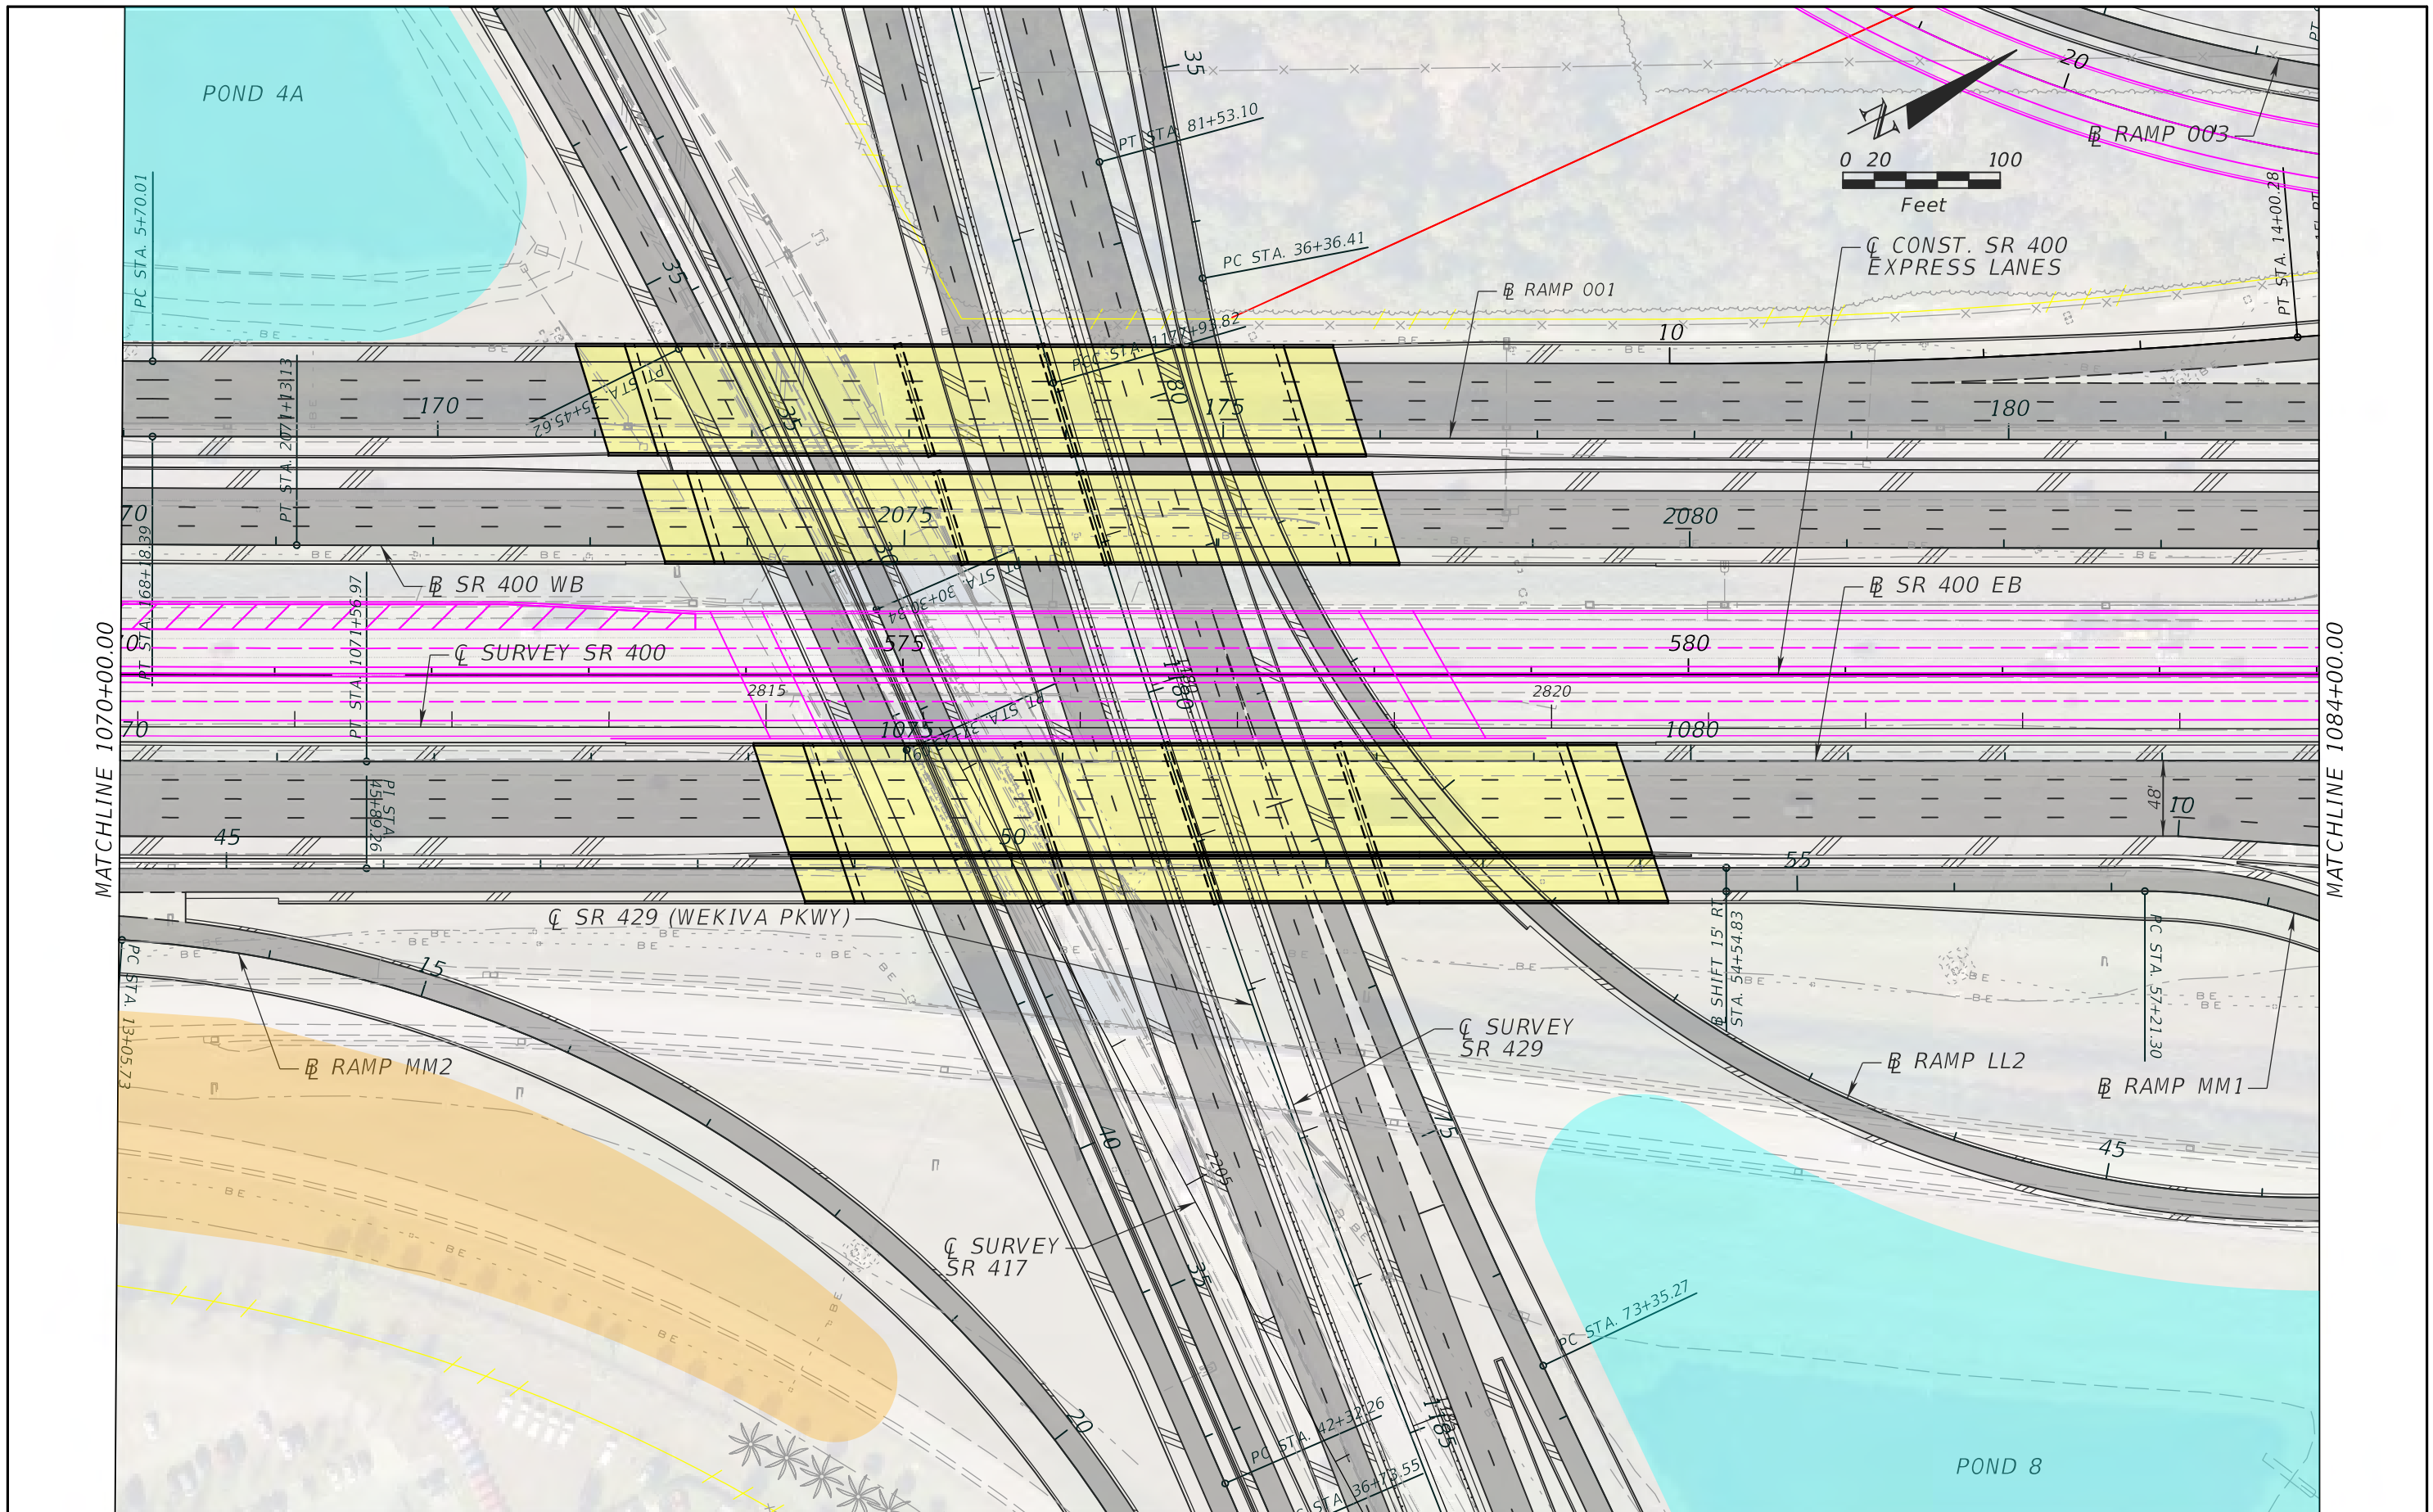SHEET NO.  
 CP-6





LEGEND	
	SECTION 8 PROPOSED ROADWAY
	I-4 BEYOND THE ULTIMATE
	SECTION 8 PROPOSED BRIDGE

ATKINS NORTH AMERICA, INC.  
 482 S. KELLER ROAD  
 ORLANDO, FL 32810  
 (407) 647-7275  
 CERTIFICATE OF AUTHORIZATION NO.: 24  
 WILLIAM A. TERWILLEGER, P.E.  
 P.E. NO.: 43427

STATE OF FLORIDA DEPARTMENT OF TRANSPORTATION		
ROAD NO.	COUNTY	FINANCIAL PROJECT ID
SR 429	SEMINOLE	240200-4-52-01

**ULTIMATE INTERCHANGE  
 GEOMETRY (4)**

SHEET NO.  
 CP-7

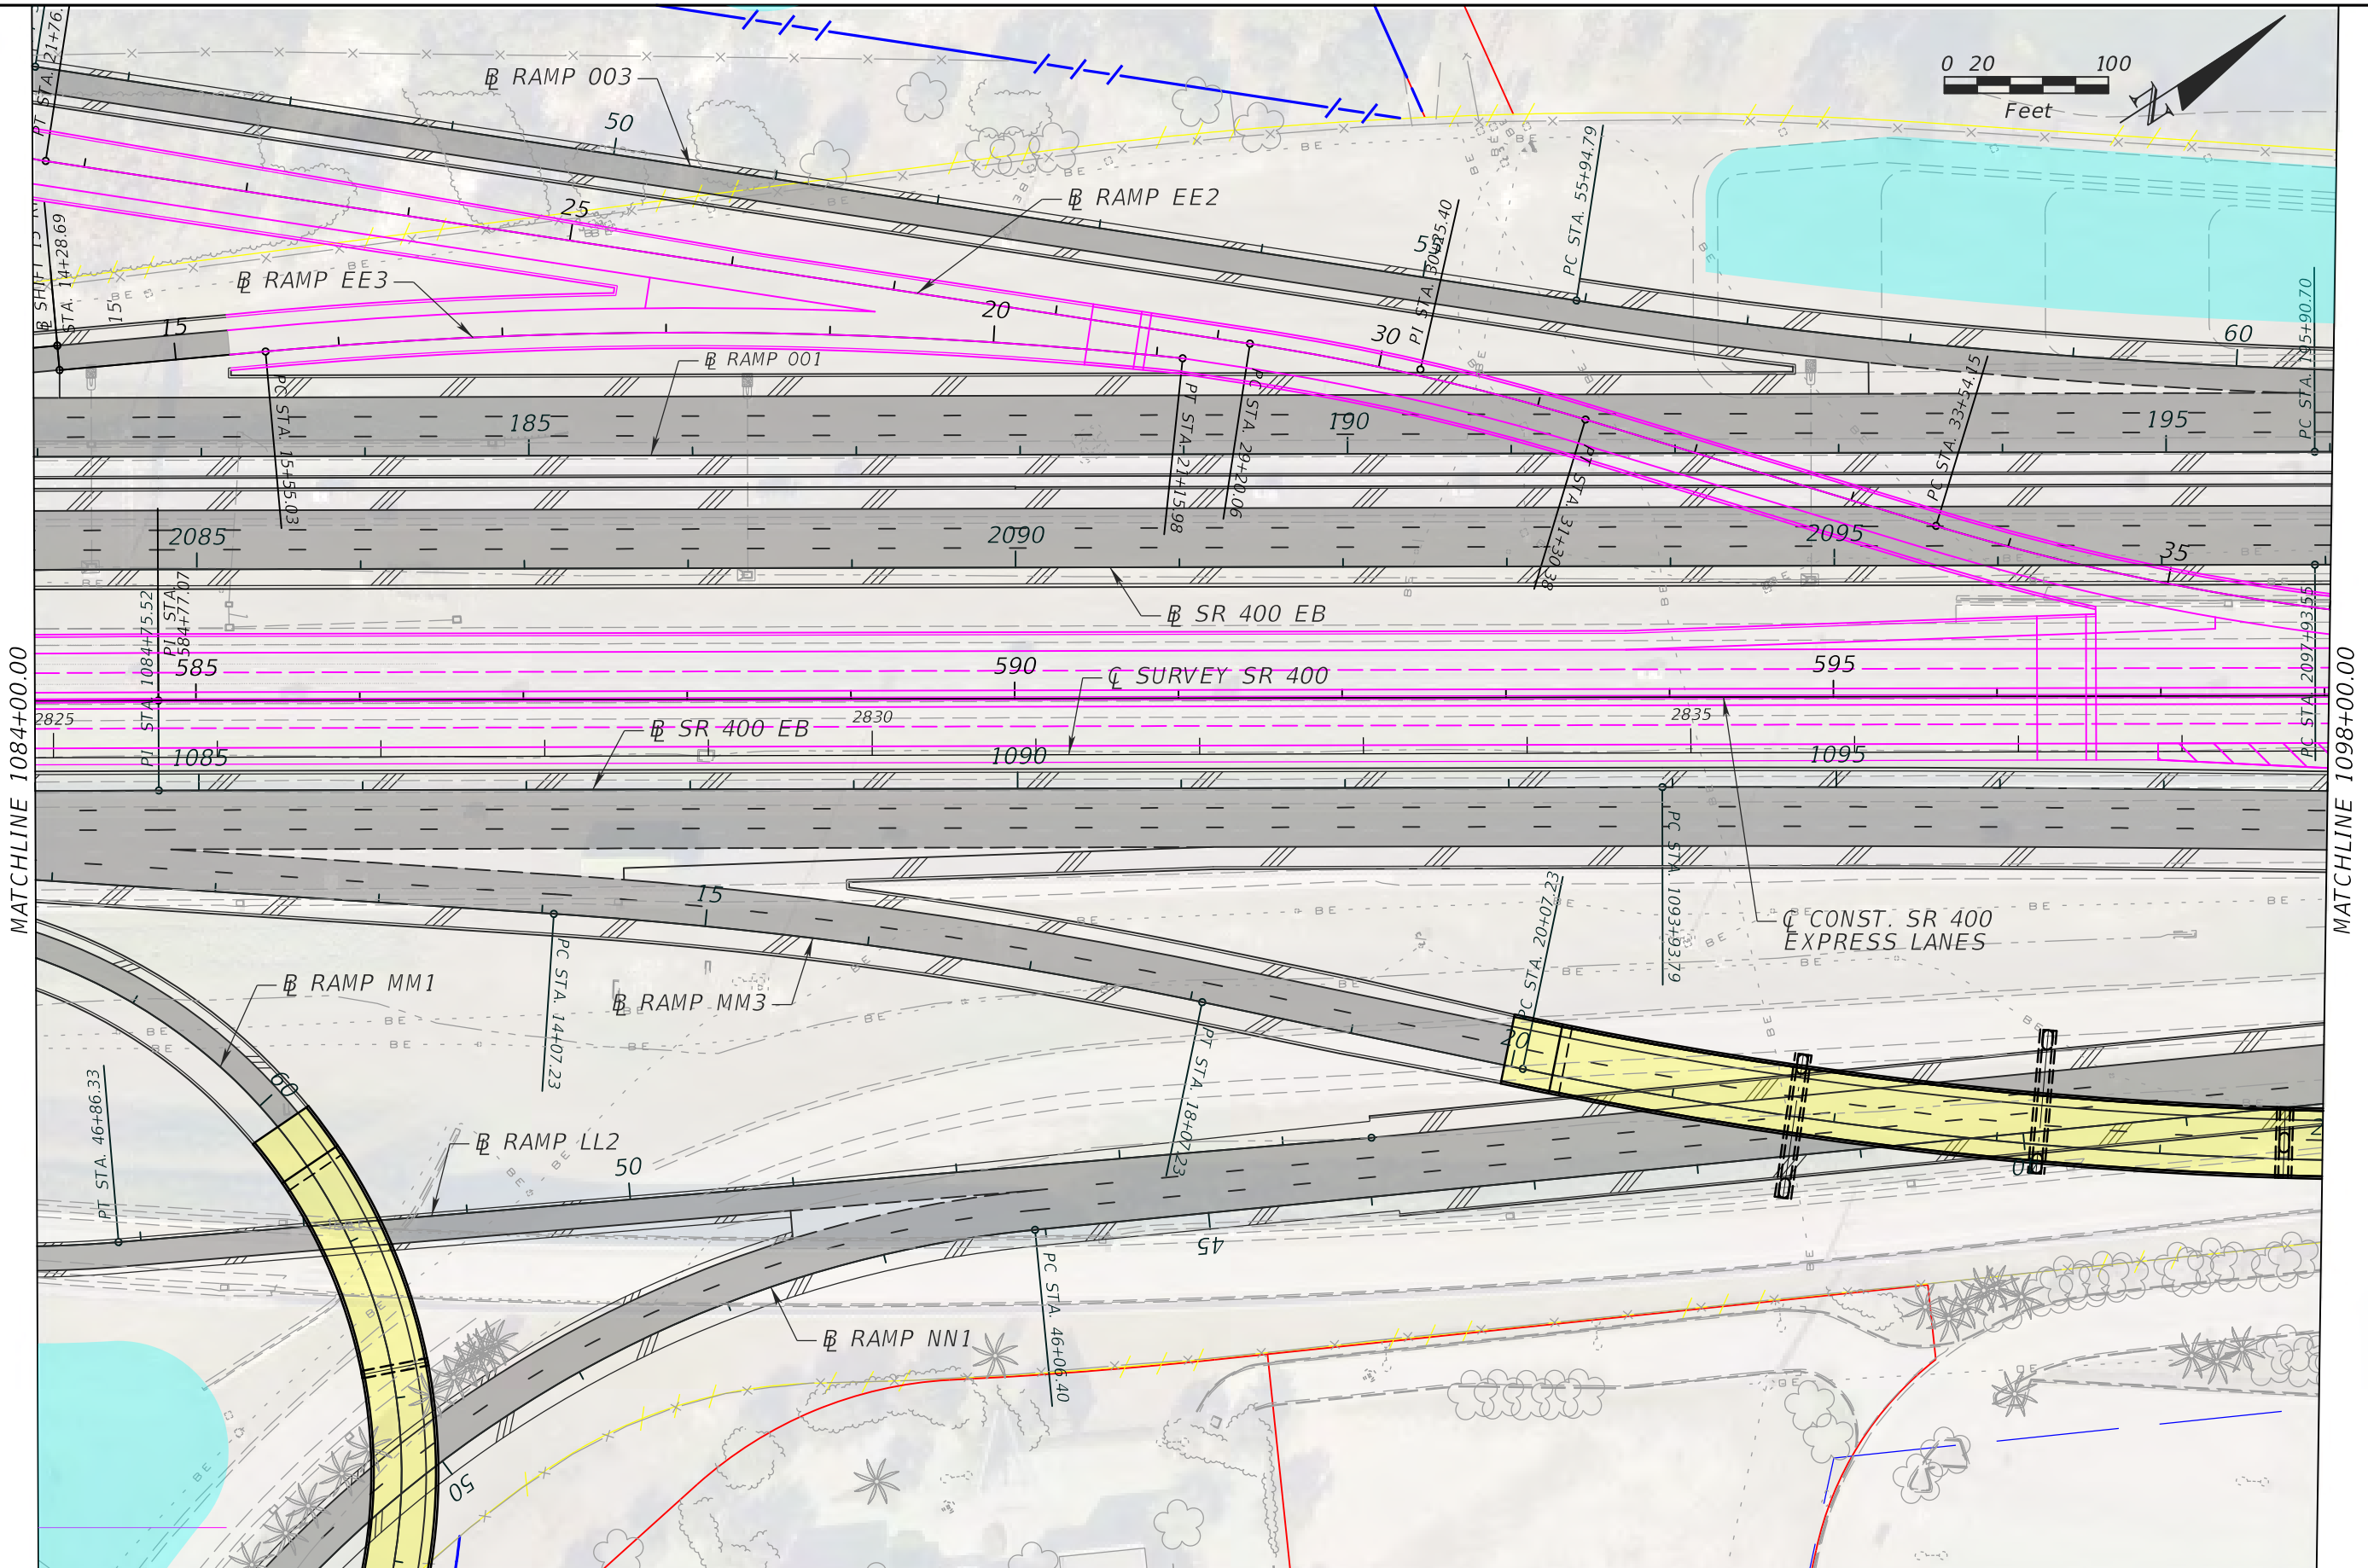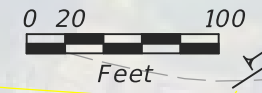

MATCHLINE 1084+00.00

MATCHLINE 1098+00.00

**LEGEND**


- SECTION 8 PROPOSED ROADWAY
- I-4 BEYOND THE ULTIMATE
- SECTION 8 PROPOSED BRIDGE

ATKINS NORTH AMERICA, INC.  
 482 S. KELLER ROAD  
 ORLANDO, FL 32810  
 (407) 647-7275  
 CERTIFICATE OF AUTHORIZATION NO.: 24  
 WILLIAM A. TERWILLEGER, P.E.  
 P.E. NO.: 43427

STATE OF FLORIDA DEPARTMENT OF TRANSPORTATION		
ROAD NO.	COUNTY	FINANCIAL PROJECT ID
SR 429	SEMINOLE	240200-4-52-01

**ULTIMATE INTERCHANGE  
GEOMETRY (5)**

SHEET  
NO.  
  
CP-8

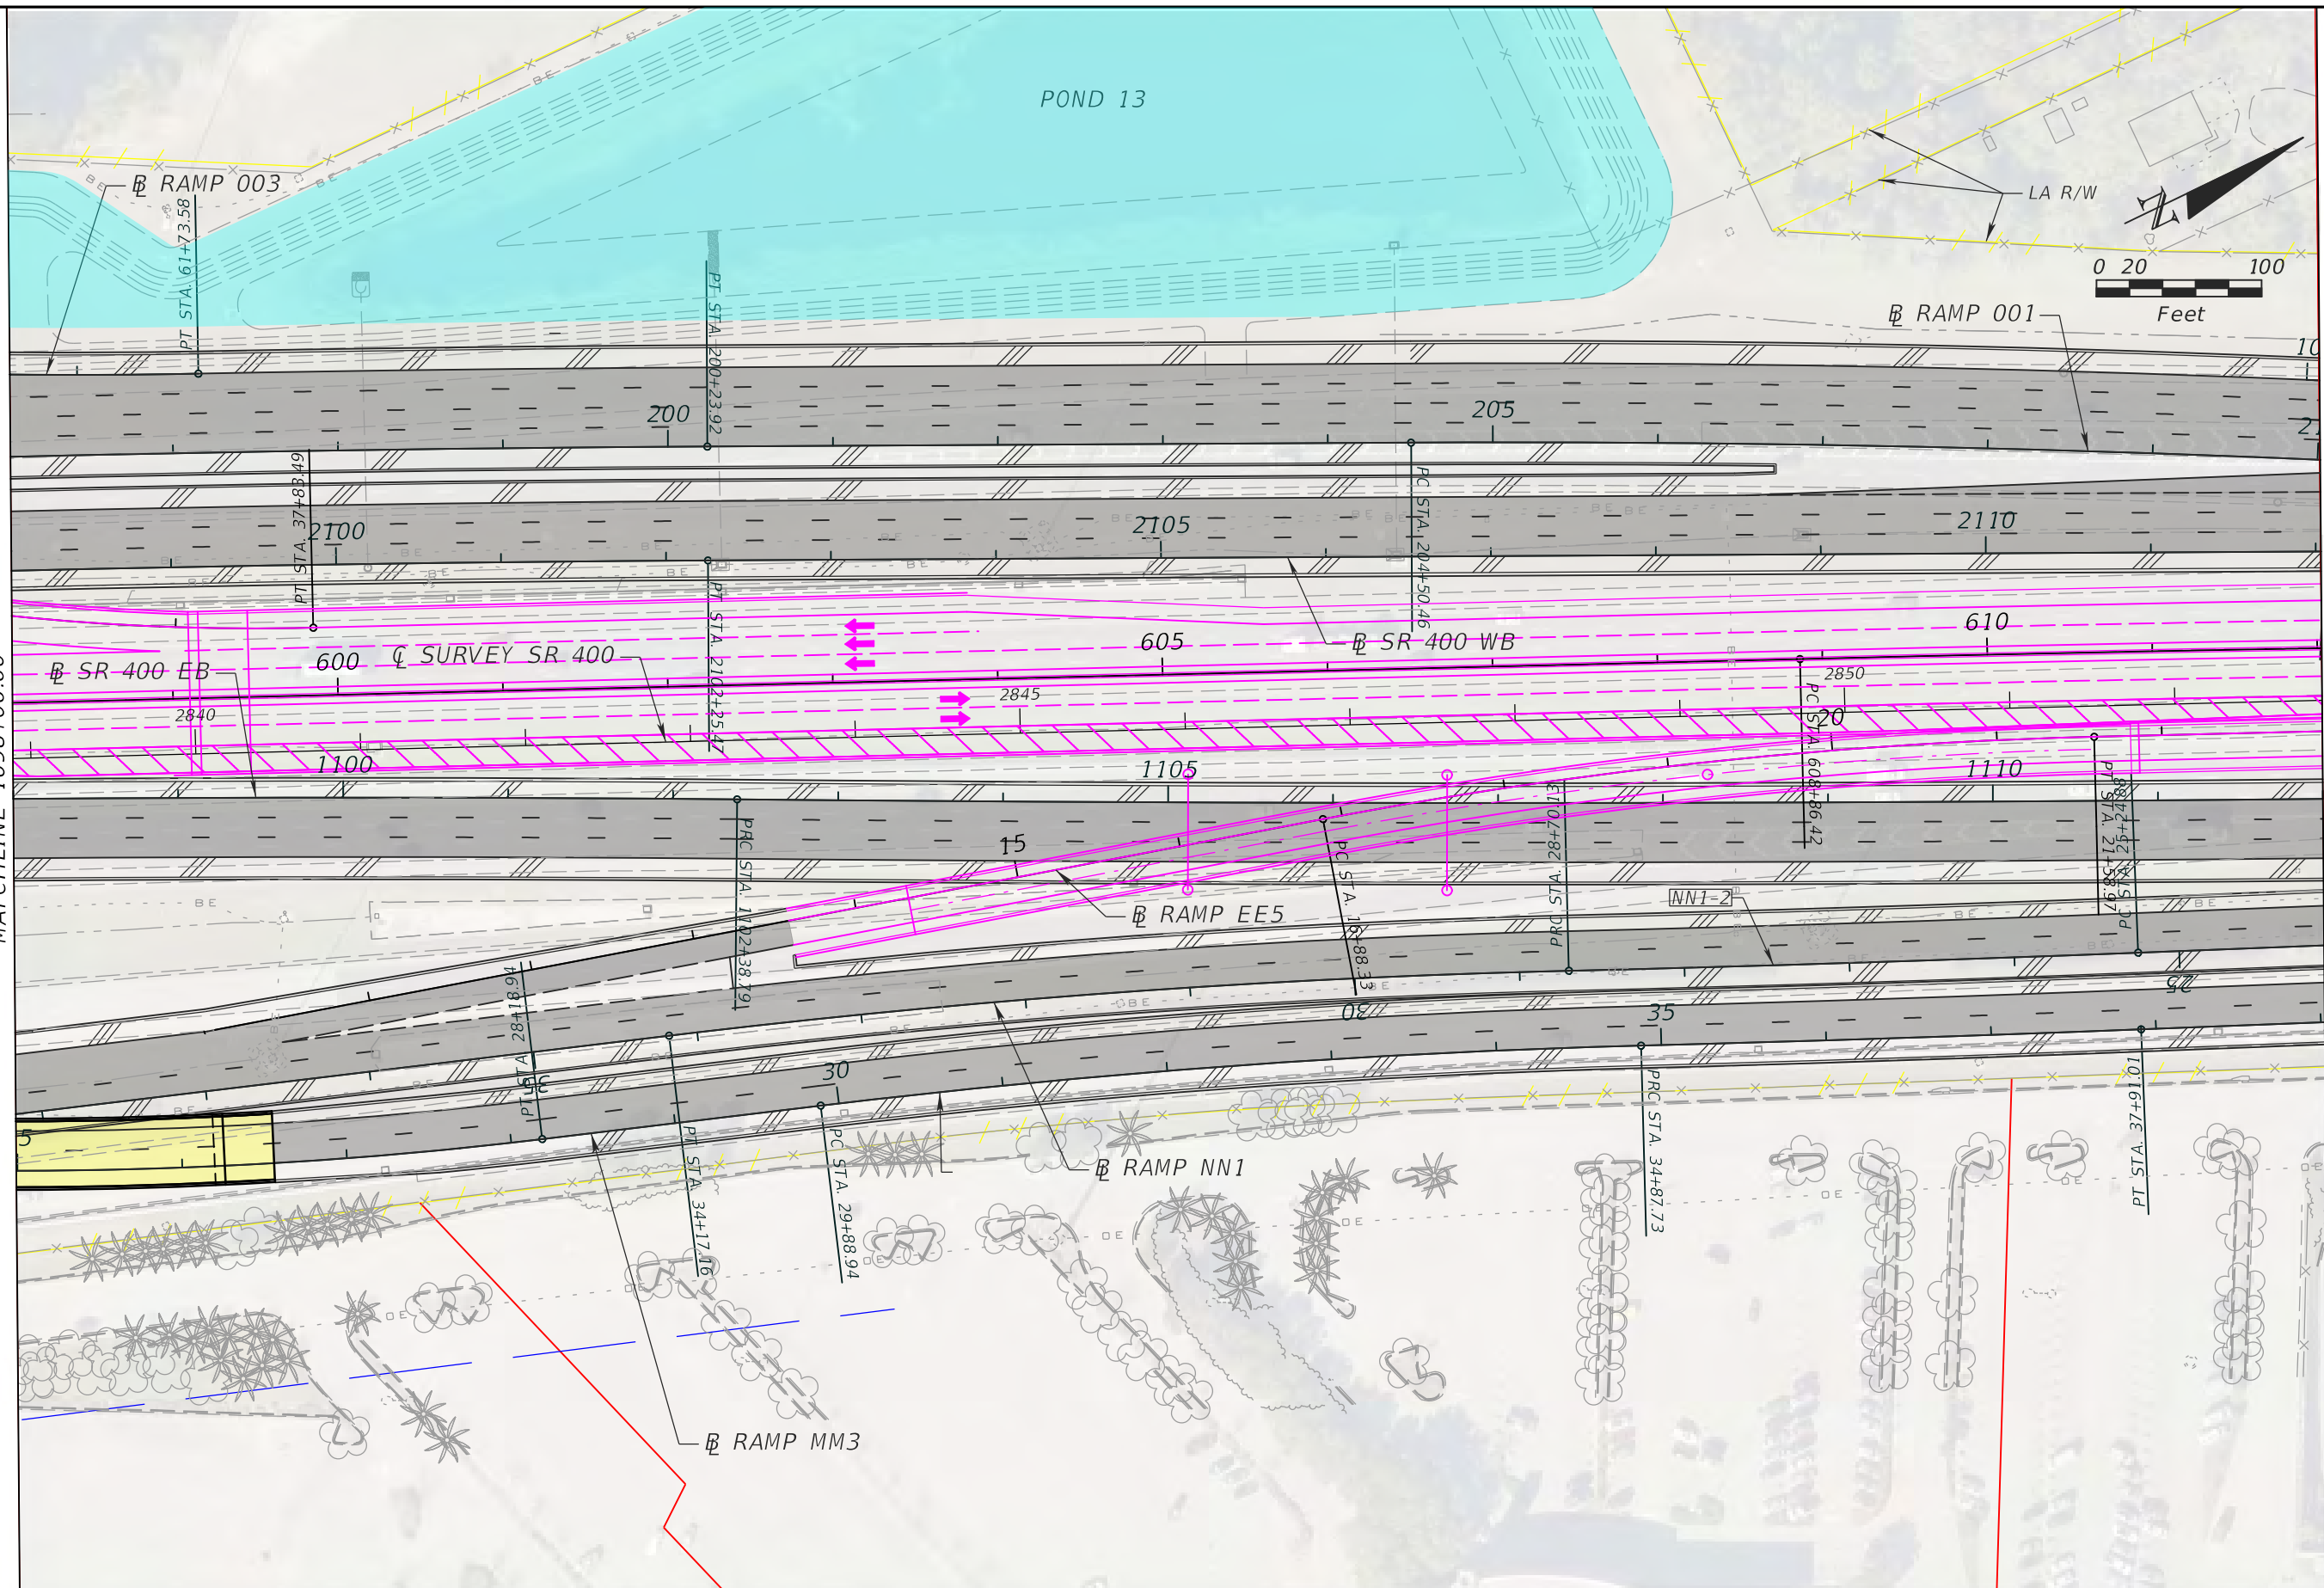

**LEGEND**



- SECTION 8 PROPOSED ROADWAY
- SECTION 8 PROPOSED BRIDGE
- I-4 BEYOND THE ULTIMATE

ATKINS NORTH AMERICA, INC.  
 482 S. KELLER ROAD  
 ORLANDO, FL 32810  
 (407) 647-7275  
 CERTIFICATE OF AUTHORIZATION NO.: 24  
 WILLIAM A. TERWILLEGER, P.E.  
 P.E. NO.: 43427

STATE OF FLORIDA DEPARTMENT OF TRANSPORTATION		
ROAD NO.	COUNTY	FINANCIAL PROJECT ID
SR 429	SEMINOLE	240200-4-52-01

**ULTIMATE INTERCHANGE  
GEOMETRY (6)**

SHEET  
NO.  
**CP-9**

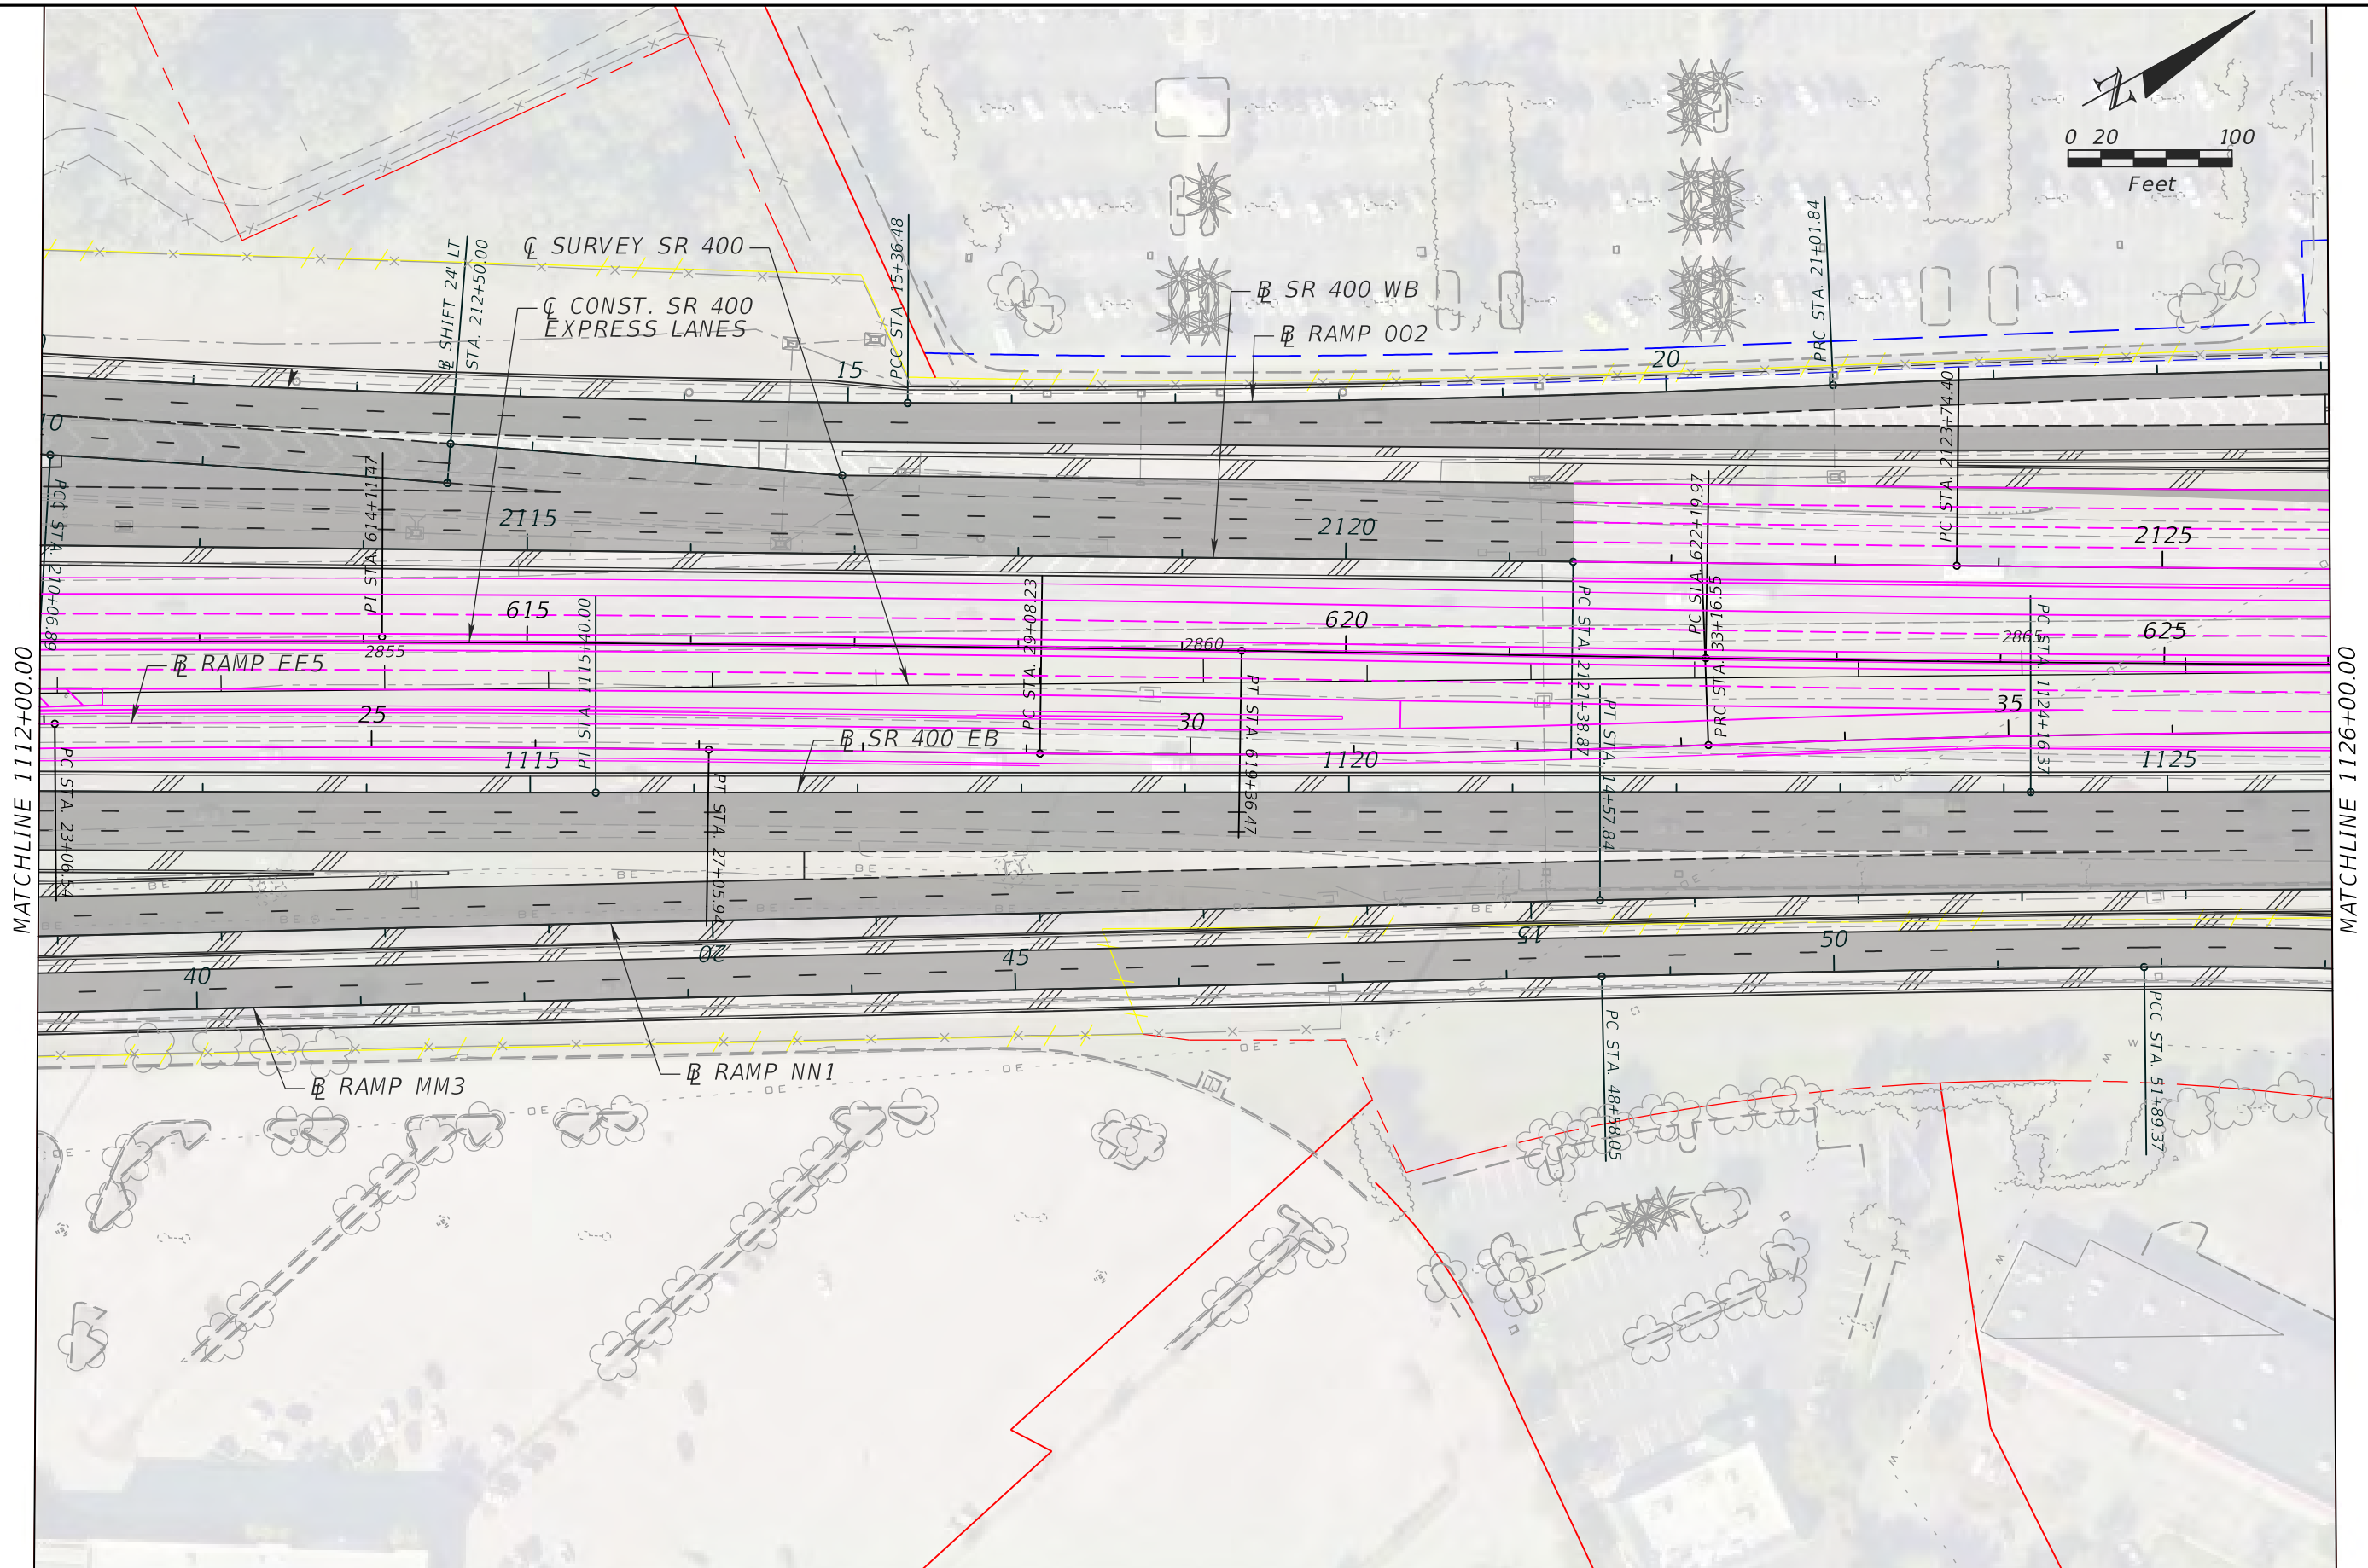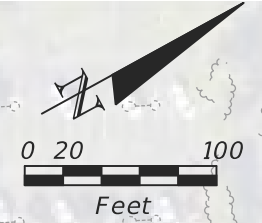

MATCHLINE 1112+00.00

MATCHLINE 1126+00.00

**LEGEND**

- SECTION 8 PROPOSED ROADWAY
- SECTION 8 PROPOSED BRIDGE
- I-4 BEYOND THE ULTIMATE



ATKINS NORTH AMERICA, INC.  
 482 S. KELLER ROAD  
 ORLANDO, FL 32810  
 (407) 647-7275  
 CERTIFICATE OF AUTHORIZATION NO.: 24  
 WILLIAM A. TERWILLEGER, P.E.  
 P.E. NO.: 43427

STATE OF FLORIDA DEPARTMENT OF TRANSPORTATION		
ROAD NO.	COUNTY	FINANCIAL PROJECT ID
SR 429	SEMINOLE	240200-4-52-01

**ULTIMATE INTERCHANGE  
GEOMETRY (7)**

SHEET NO.  
CP-10



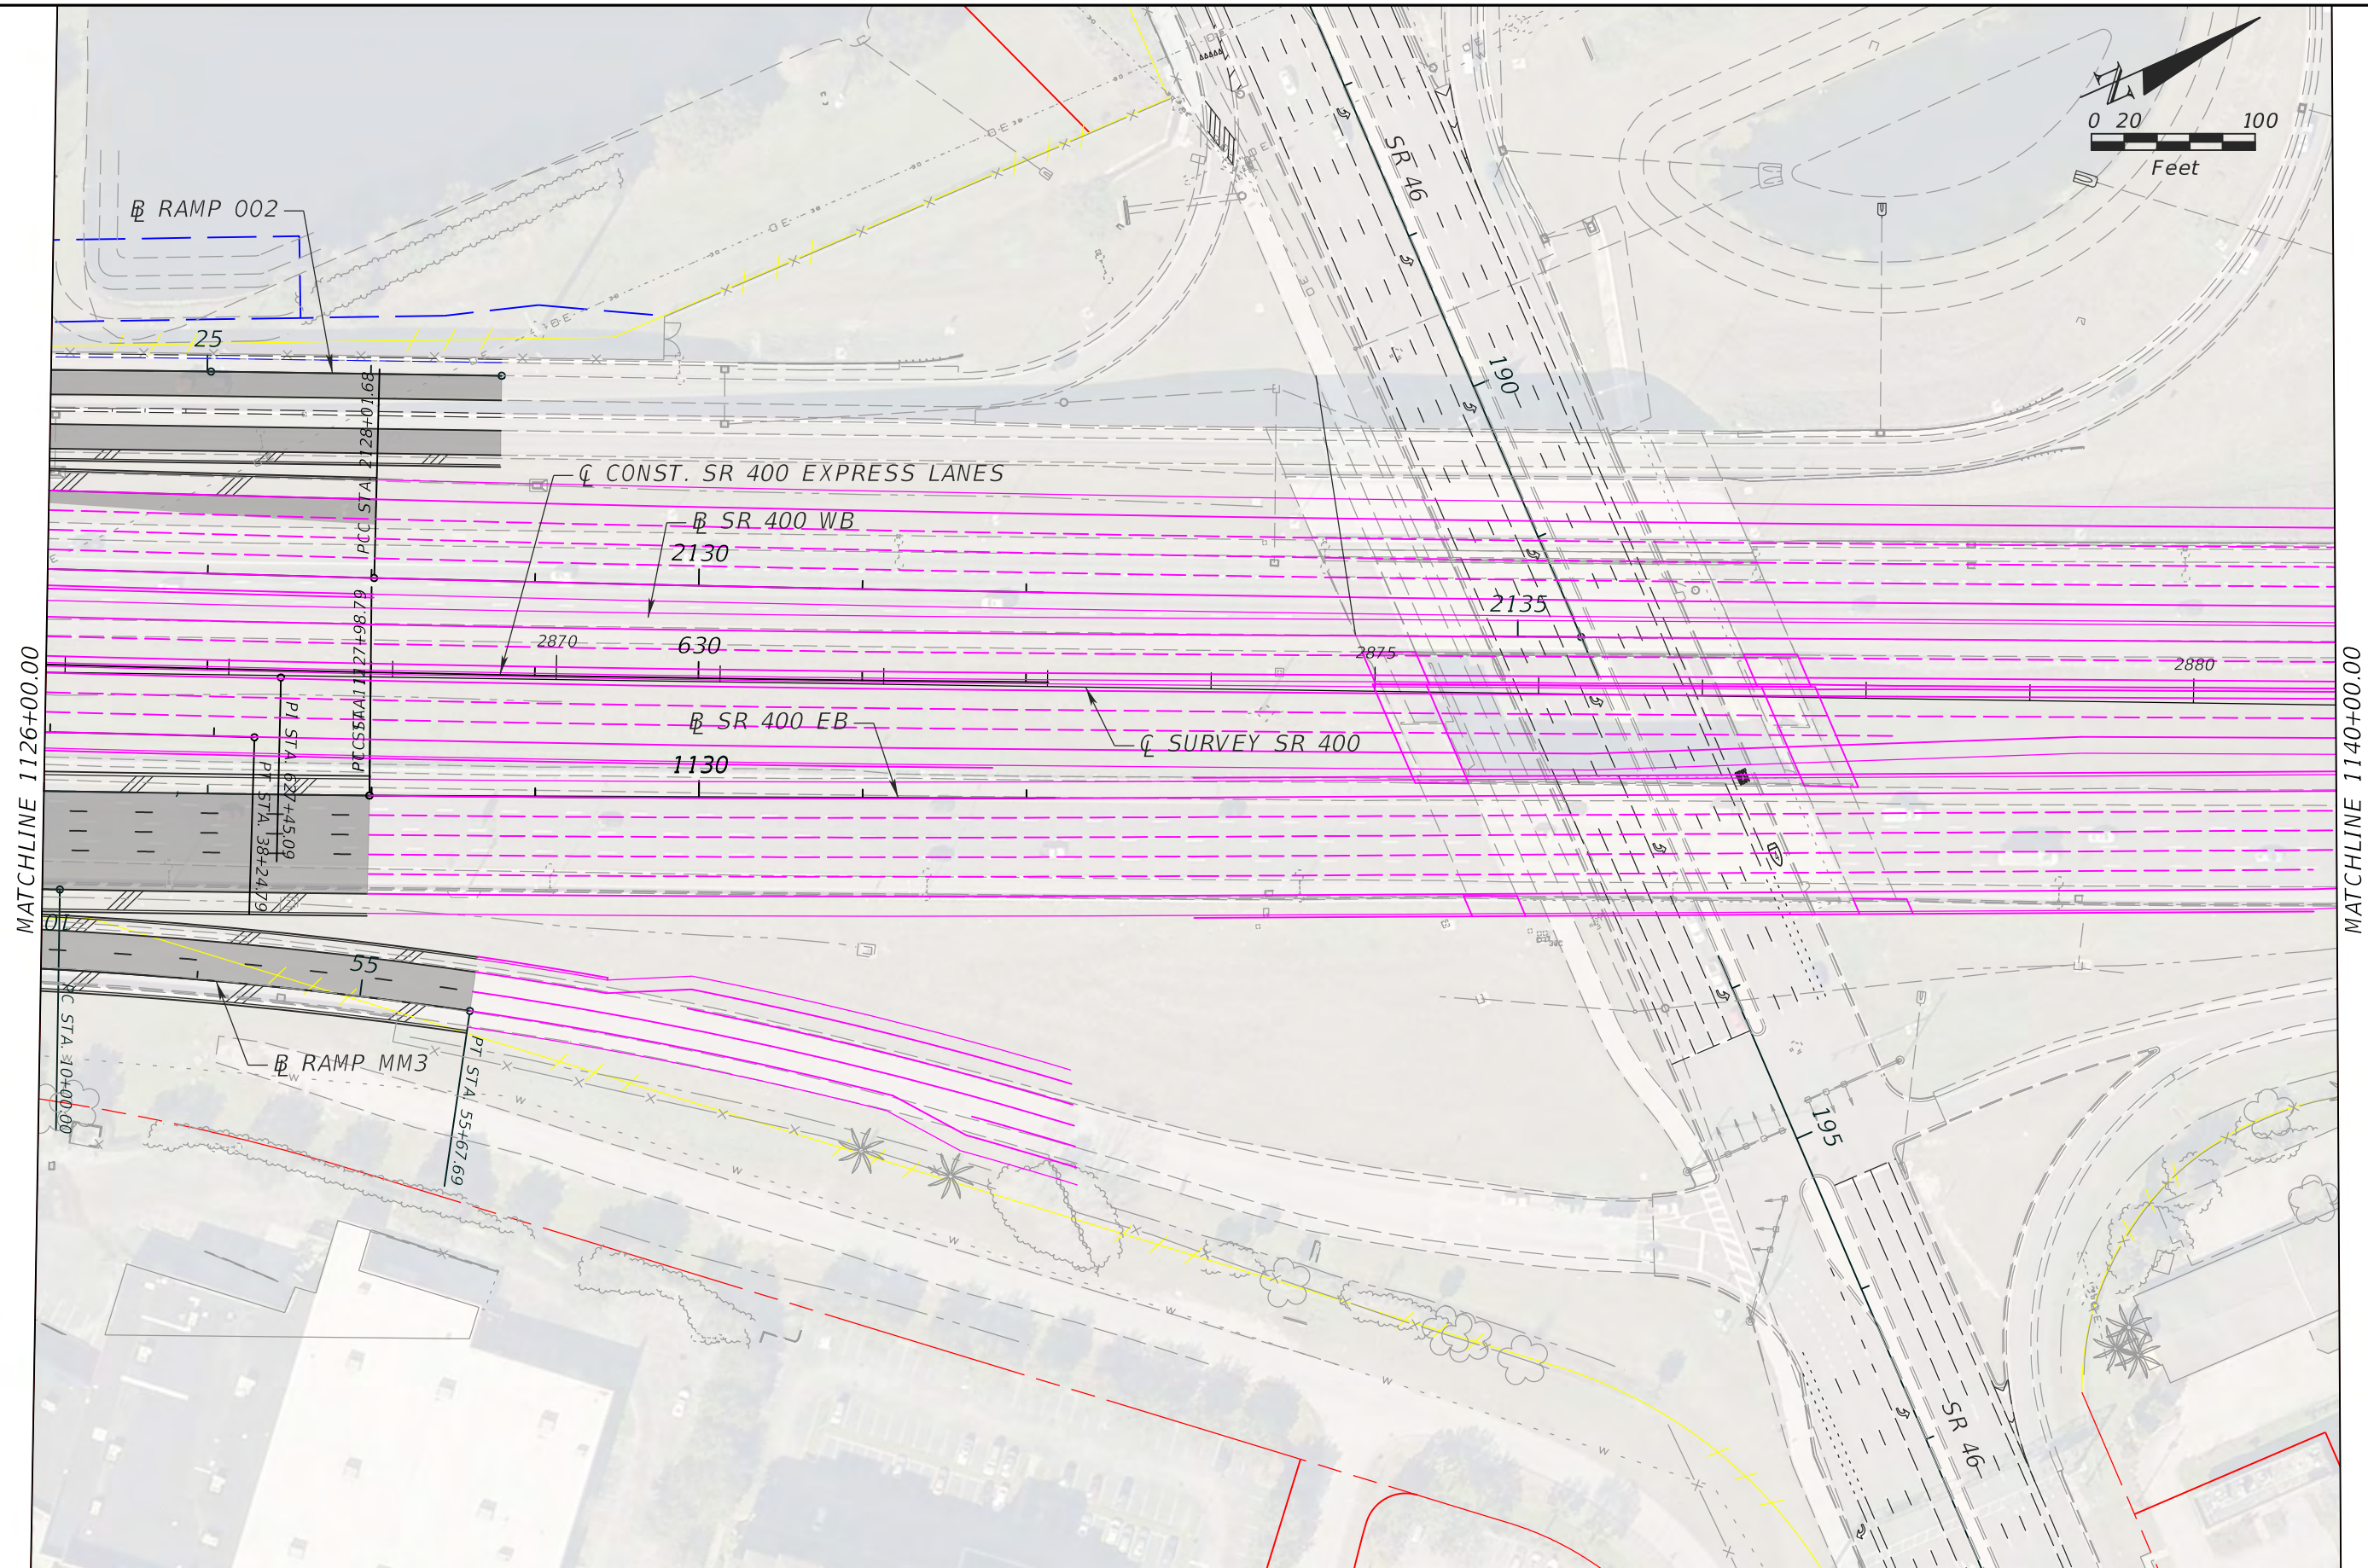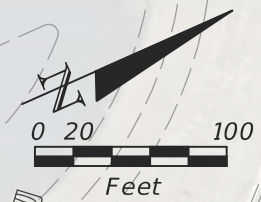

MATCHLINE 1126+00.00

MATCHLINE 1140+00.00

**LEGEND**


- SECTION 8 PROPOSED ROADWAY
- SECTION 8 PROPOSED BRIDGE
- I-4 BEYOND THE ULTIMATE

ATKINS NORTH AMERICA, INC.  
 482 S. KELLER ROAD  
 ORLANDO, FL 32810  
 (407) 647-7275  
 CERTIFICATE OF AUTHORIZATION NO.: 24  
 WILLIAM A. TERWILLEGER, P.E.  
 P.E. NO.: 43427

STATE OF FLORIDA DEPARTMENT OF TRANSPORTATION		
ROAD NO.	COUNTY	FINANCIAL PROJECT ID
SR 429	SEMINOLE	240200-4-52-01


**ULTIMATE INTERCHANGE  
GEOMETRY (8)**

SHEET NO.  
CP-11

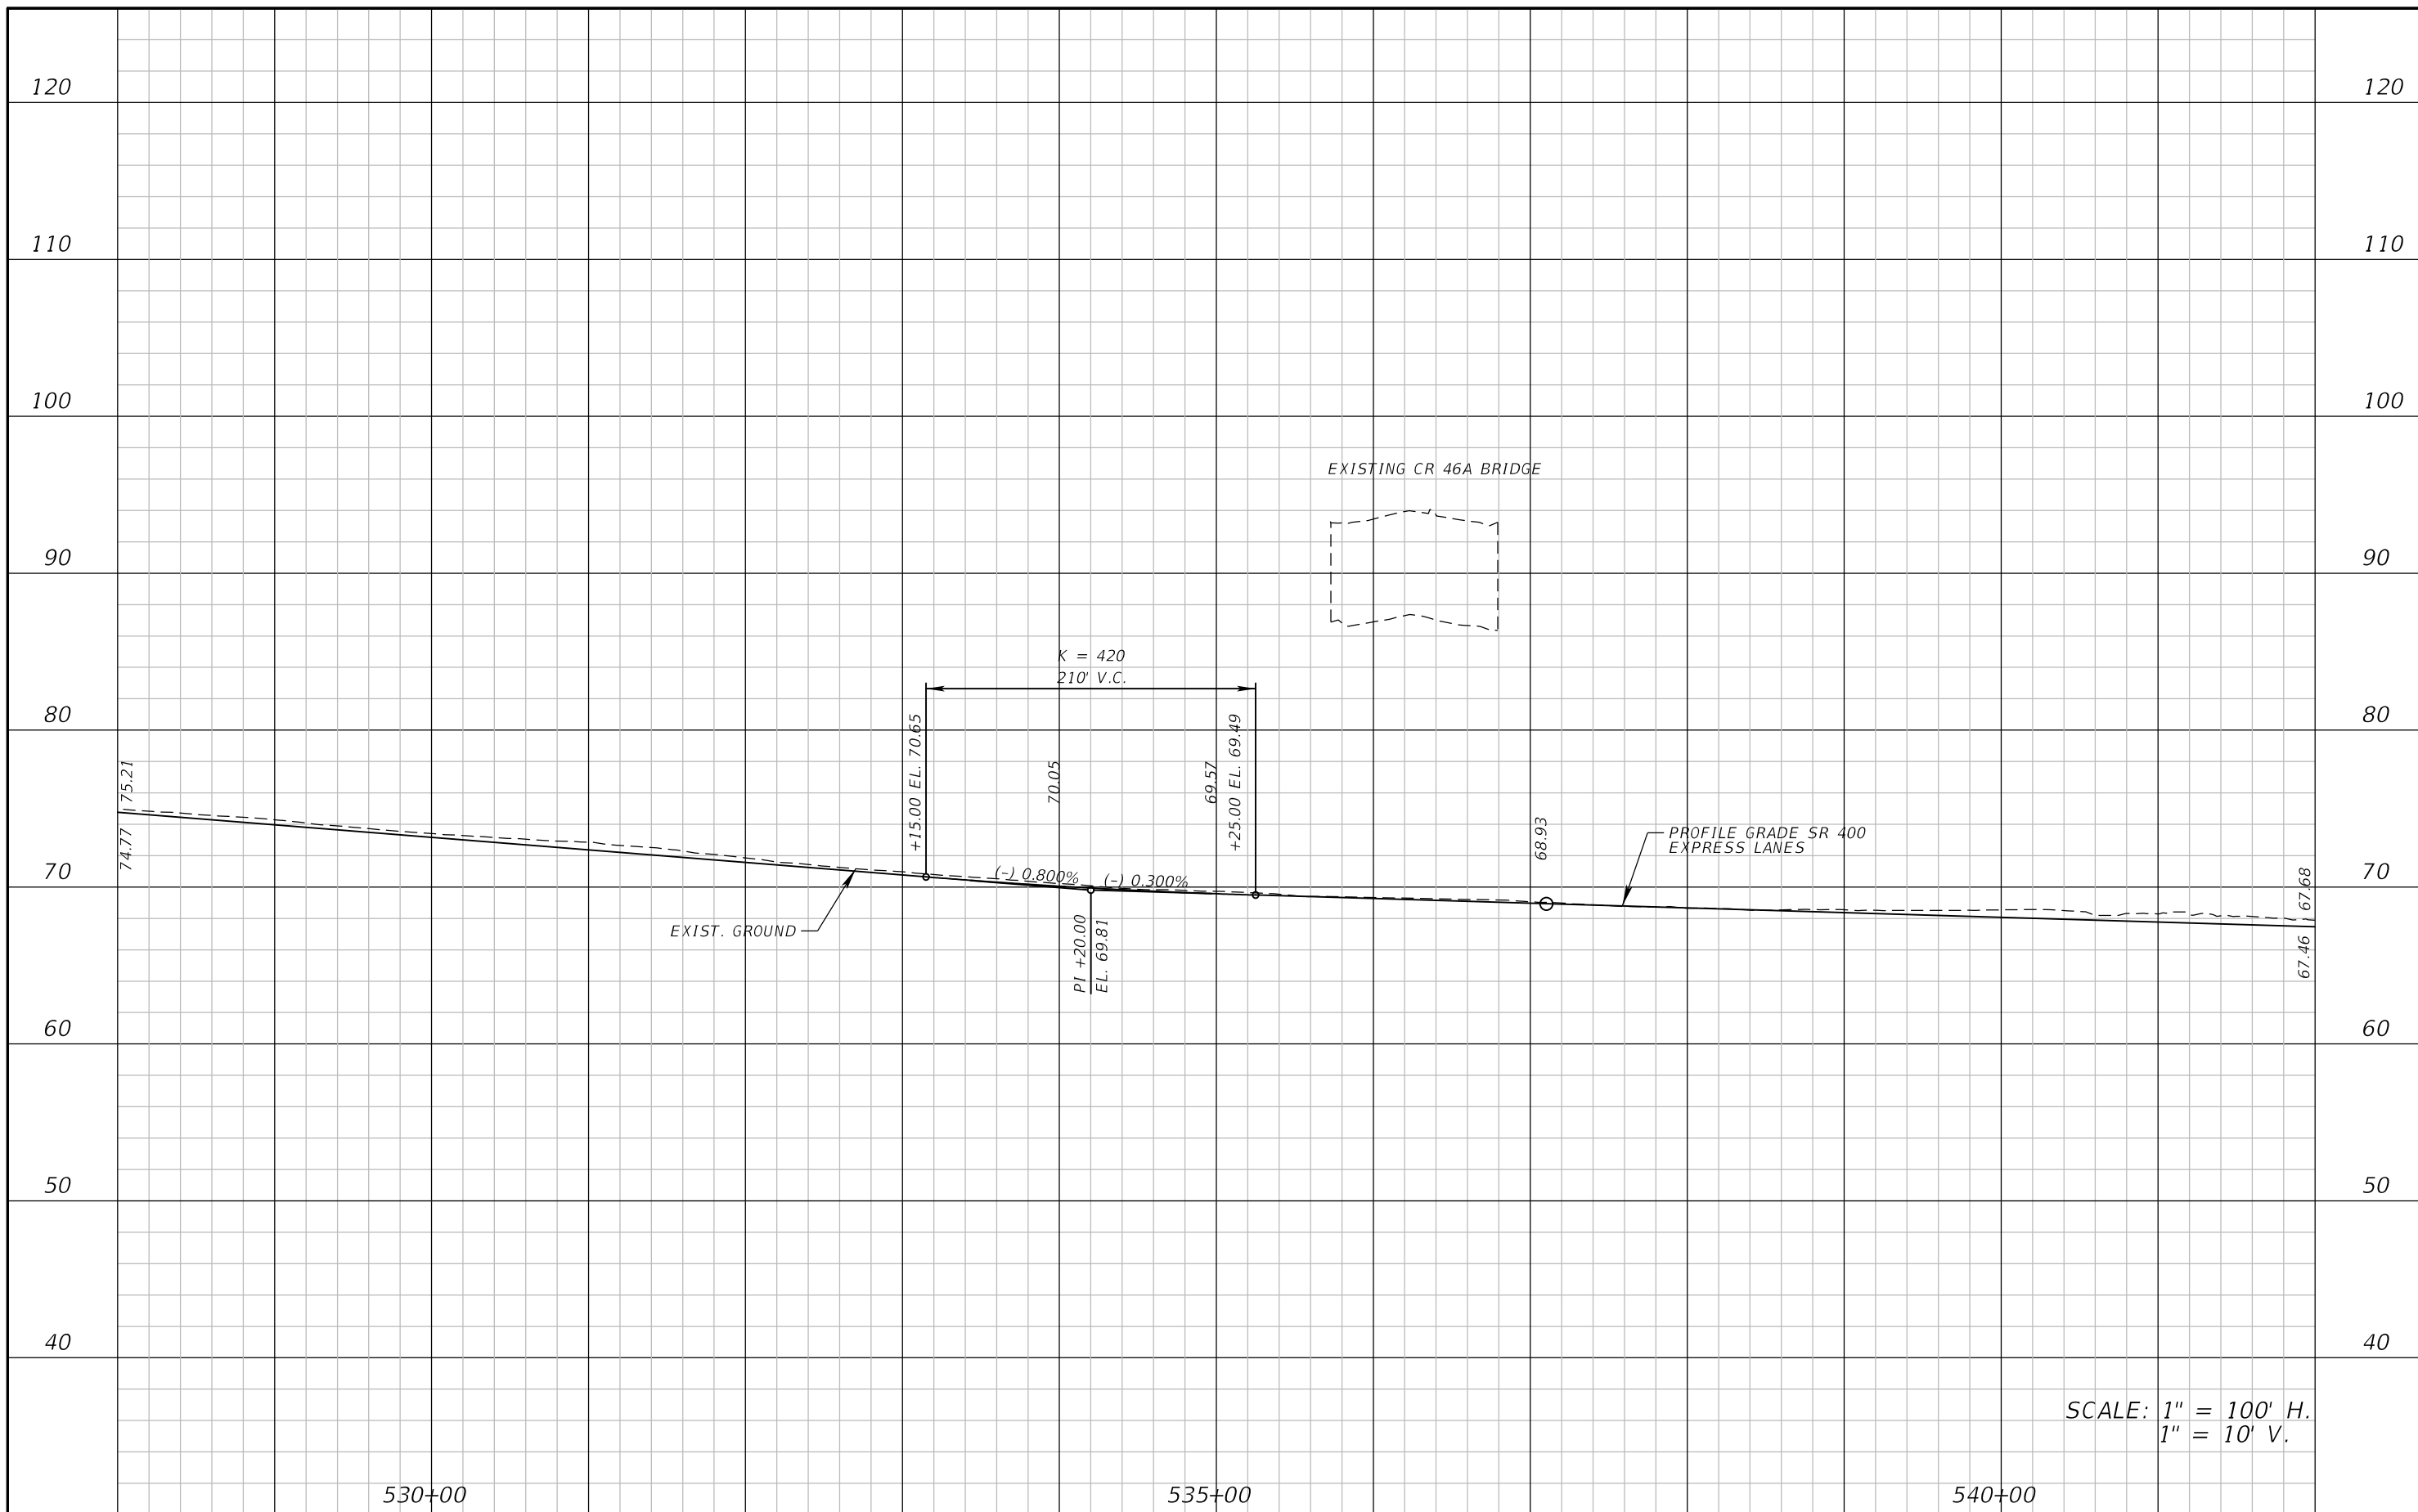

SCALE: 1" = 100' H.  
1" = 10' V.

REVISIONS				ATKINS NORTH AMERICA, INC. 482 S. KELLER ROAD ORLANDO, FL 32810 (407) 647-7275 CERTIFICATE OF AUTHORIZATION NO.: 24 WILLIAM A. TERWILLEGER, P.E. P.E. NO.: 43427	STATE OF FLORIDA DEPARTMENT OF TRANSPORTATION			<b>ROADWAY PROFILE</b> <b>SR 400 EXPRESS LANES</b>	SHEET NO.
DATE	DESCRIPTION	DATE	DESCRIPTION		ROAD NO.	COUNTY	FINANCIAL PROJECT ID		CP-12
					SR 429	SEMINOLE	240200-4-52-1		

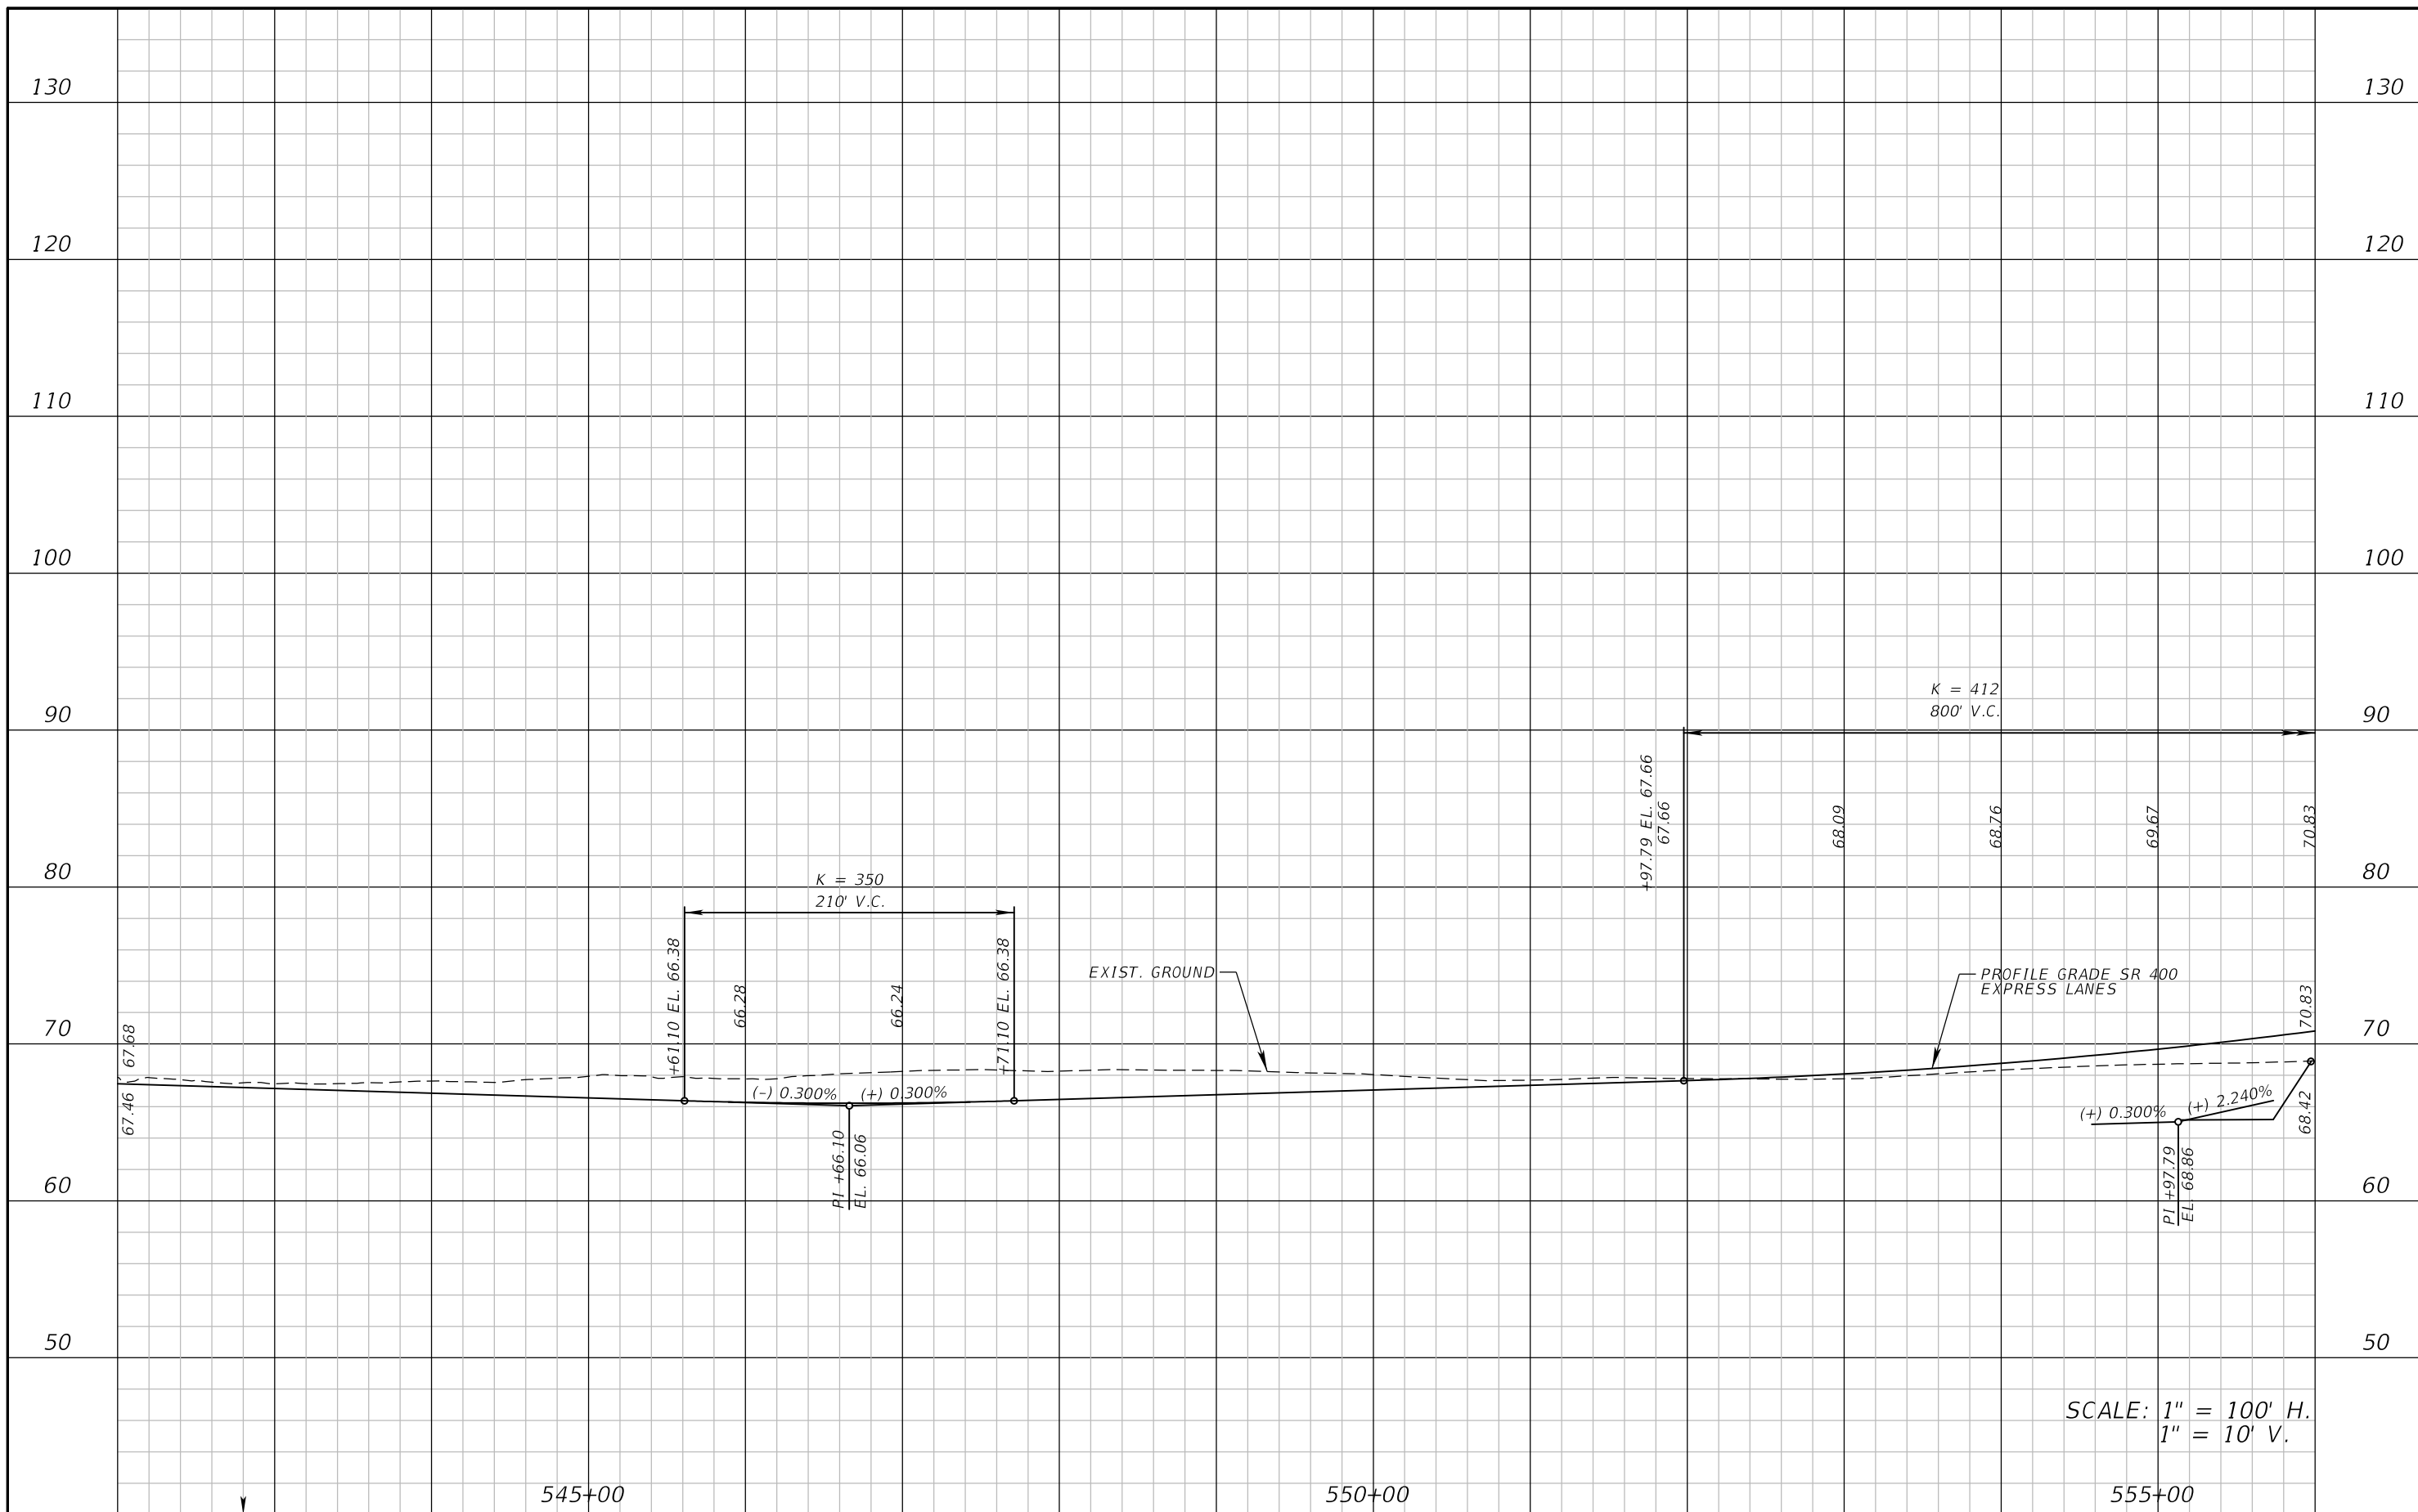

SCALE: 1" = 100' H.  
1" = 10' V.


REVISIONS			
DATE	DESCRIPTION	DATE	DESCRIPTION

ATKINS NORTH AMERICA, INC.  
482 S. KELLER ROAD  
ORLANDO, FL 32810  
(407) 647-7275  
CERTIFICATE OF AUTHORIZATION NO.: 24  
WILLIAM A. TERWILLEGER, P.E.  
P.E. NO.: 43427

STATE OF FLORIDA DEPARTMENT OF TRANSPORTATION		
ROAD NO.	COUNTY	FINANCIAL PROJECT ID
SR 429	SEMINOLE	240200-4-52-1

**ROADWAY PROFILE**  
**SR 400 EXPRESS LANES**

SHEET NO.  
CP-13

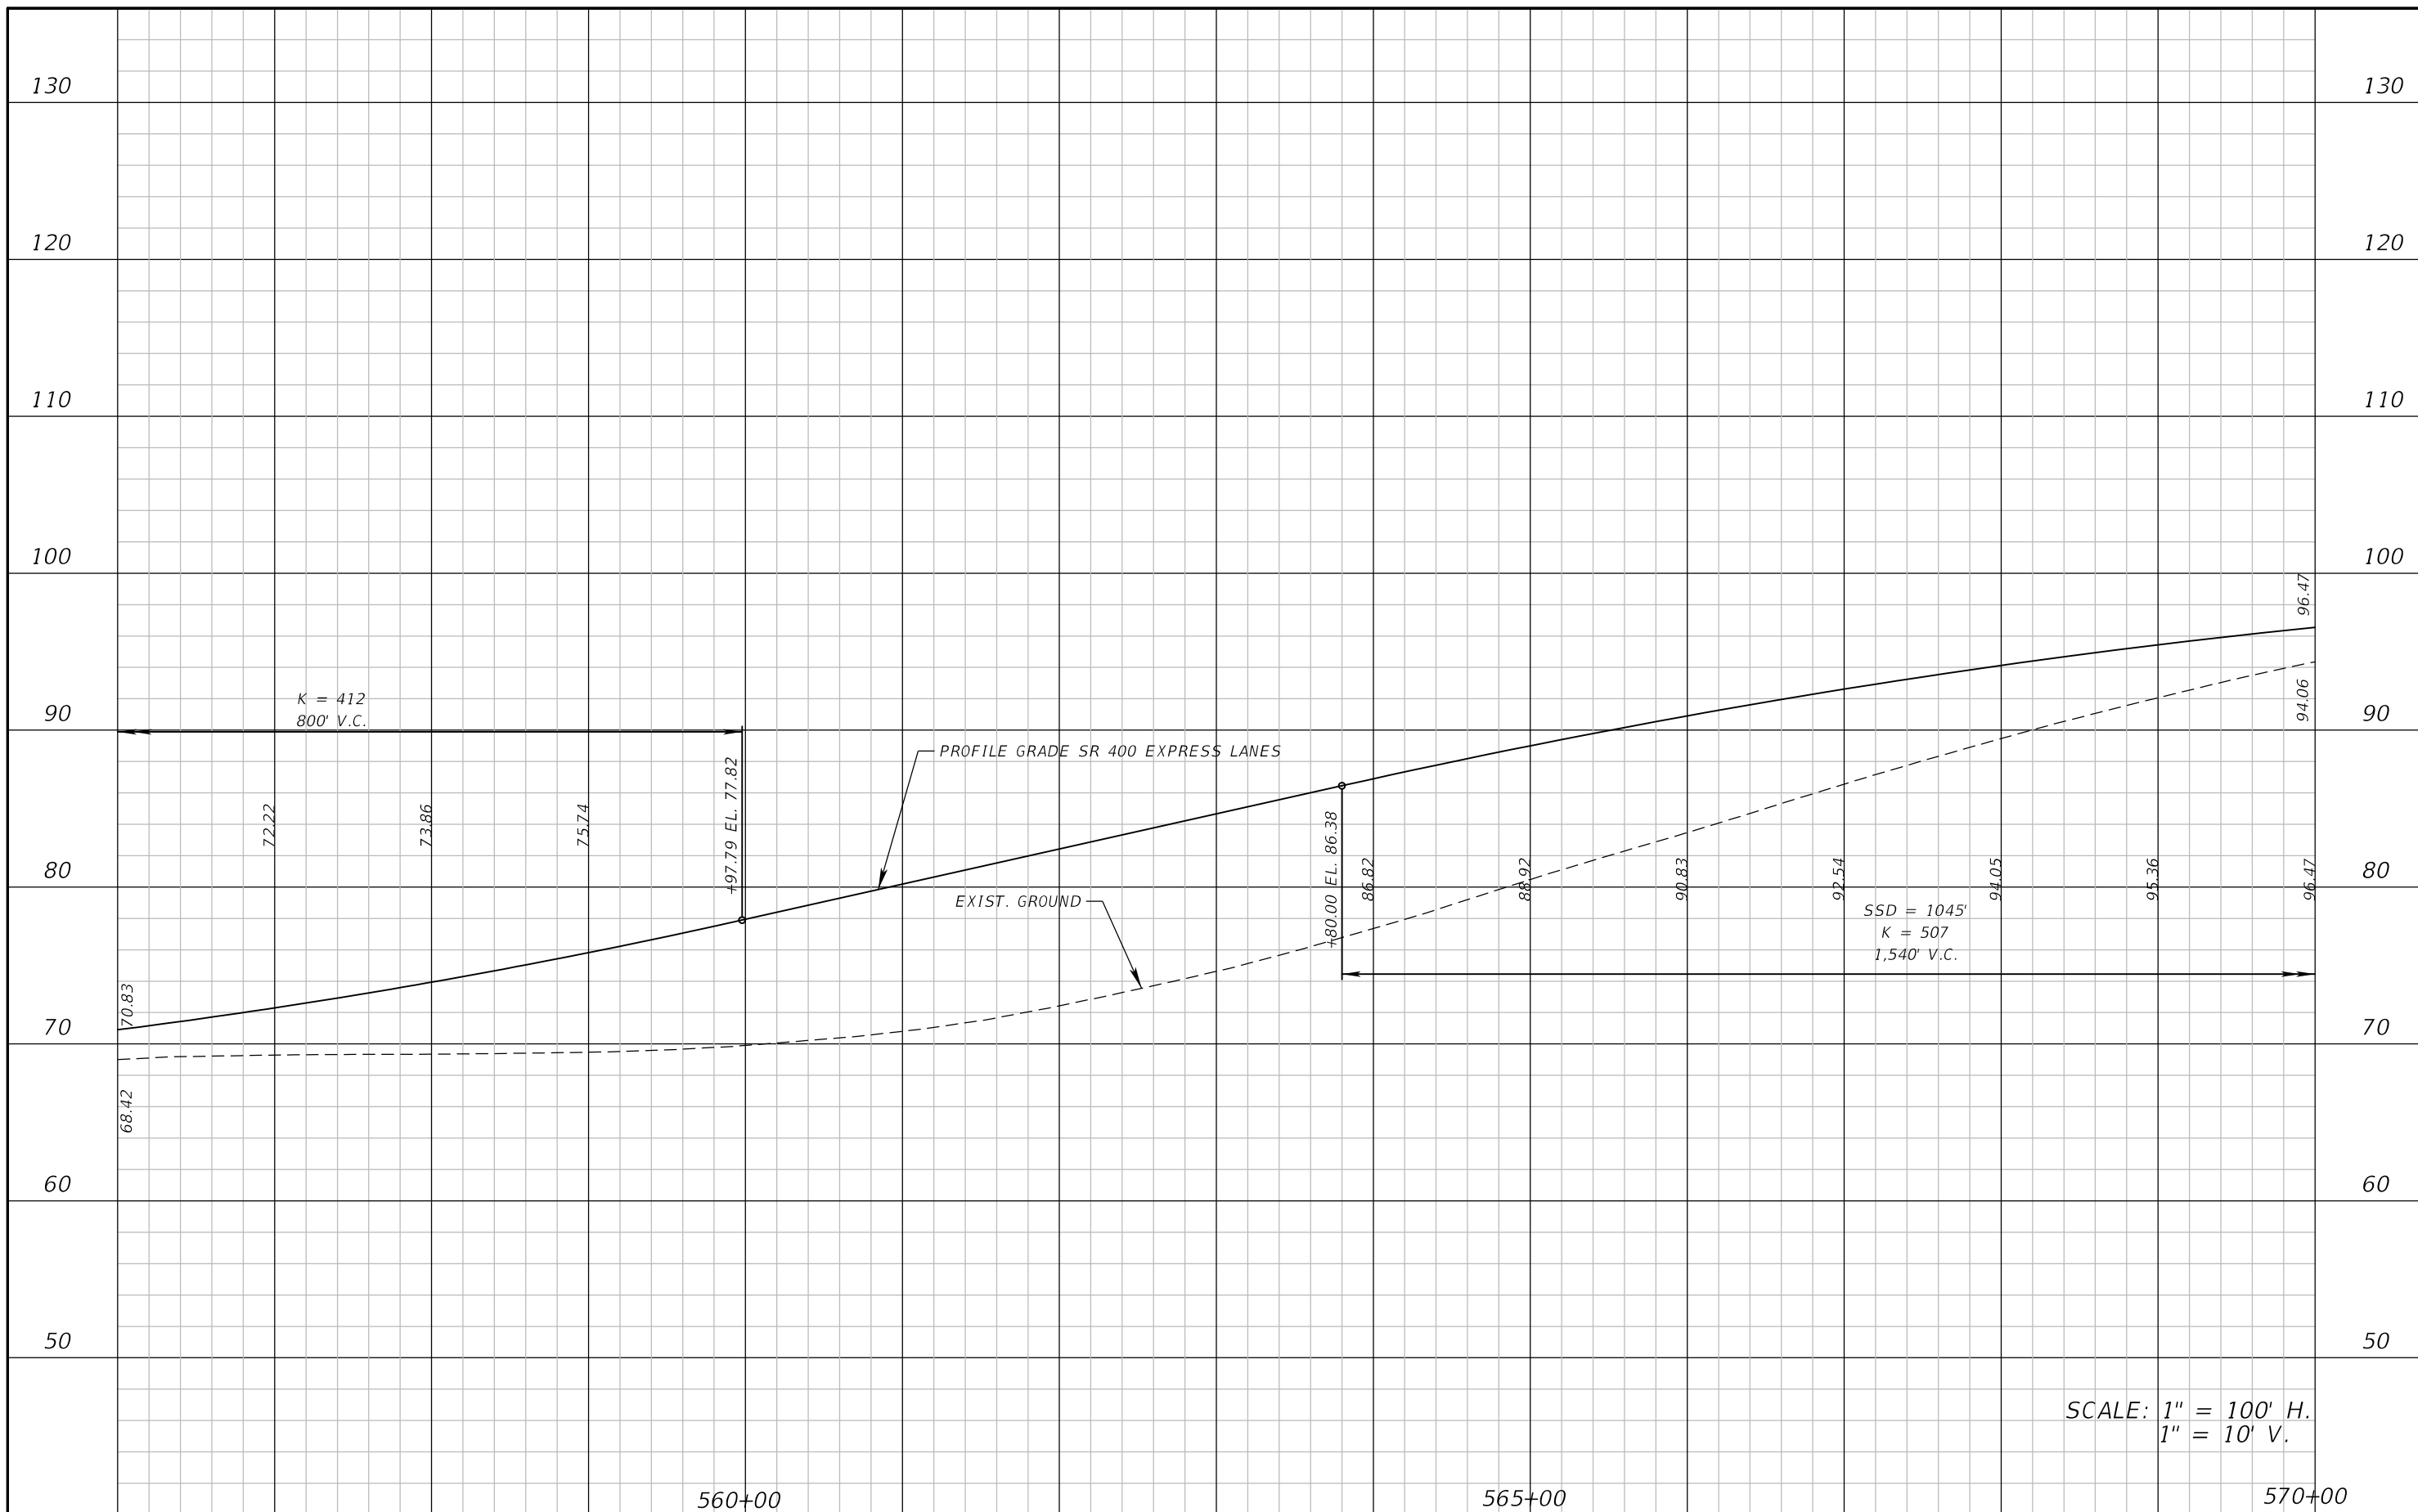

SCALE: 1" = 100' H.  
1" = 10' V.


REVISIONS			
DATE	DESCRIPTION	DATE	DESCRIPTION

ATKINS NORTH AMERICA, INC.  
482 S. KELLER ROAD  
ORLANDO, FL 32810  
(407) 647-7275  
CERTIFICATE OF AUTHORIZATION NO.: 24  
WILLIAM A. TERWILLEGGER, P.E.  
P.E. NO.: 43427

STATE OF FLORIDA DEPARTMENT OF TRANSPORTATION		
ROAD NO.	COUNTY	FINANCIAL PROJECT ID
SR 429	SEMINOLE	240200-4-52-1

**ROADWAY PROFILE**  
**SR400 EXPRESS LANES**

SHEET NO.  
CP-14

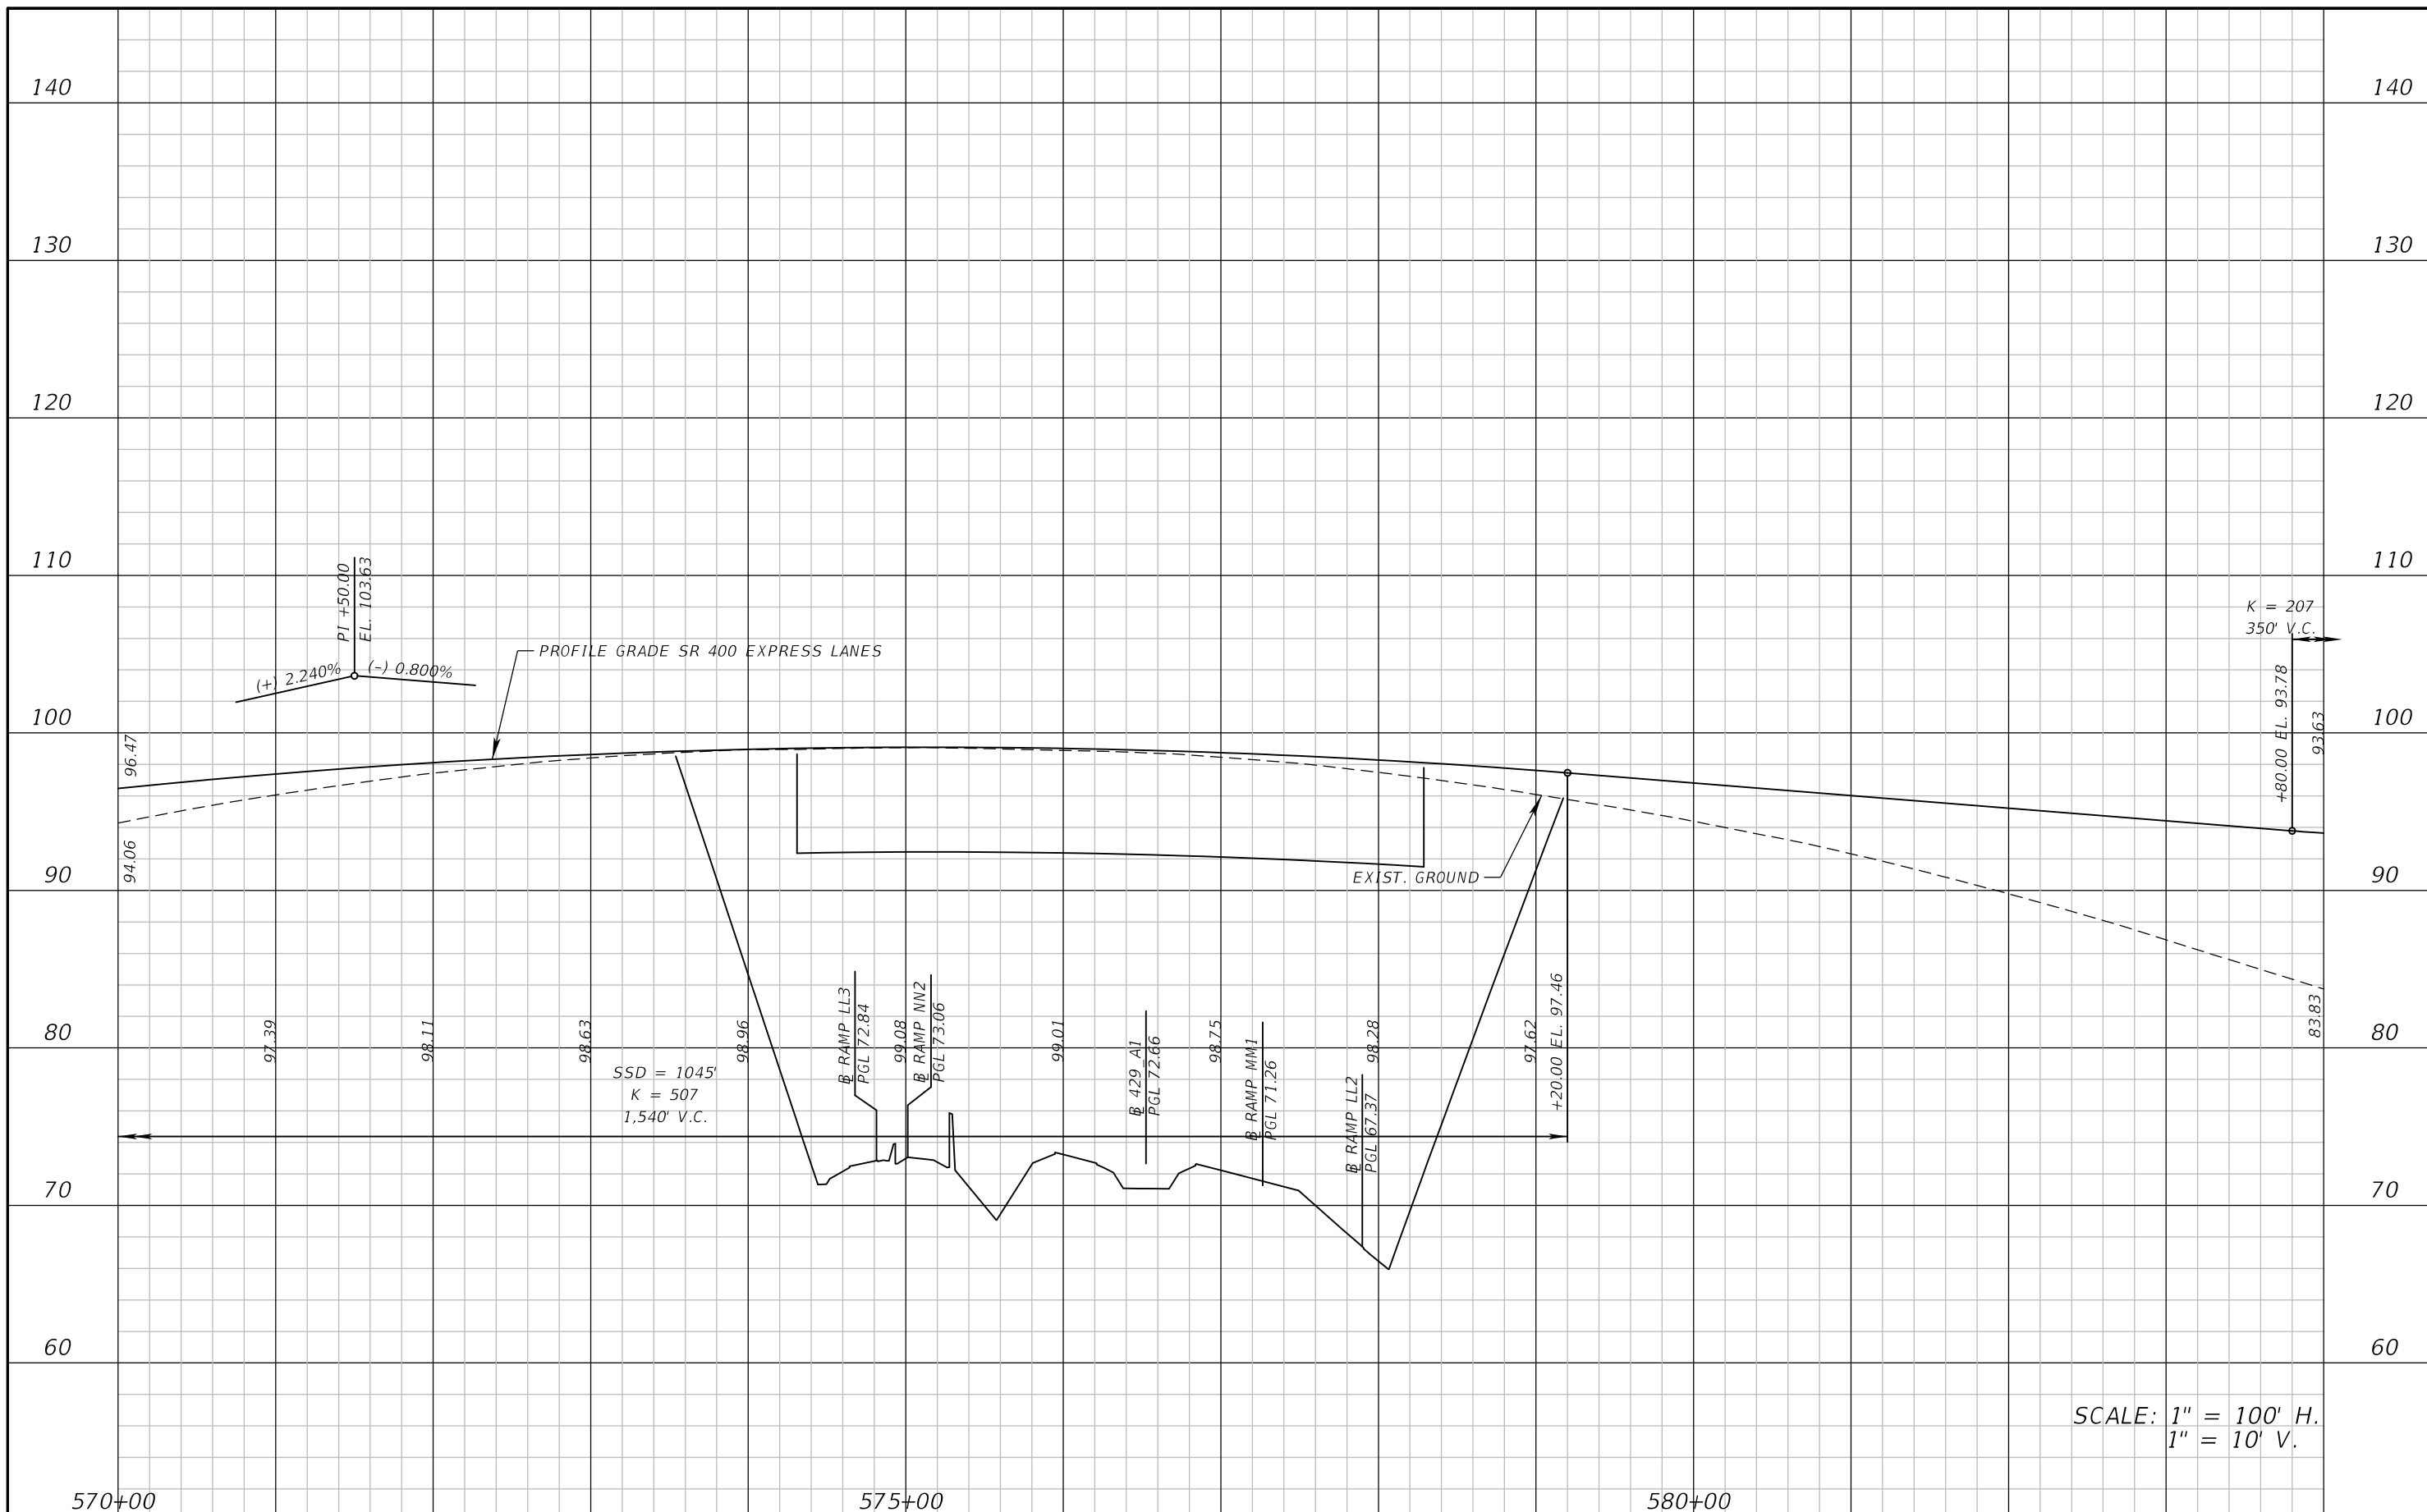


REVISIONS			
DATE	DESCRIPTION	DATE	DESCRIPTION

ATKINS NORTH AMERICA, INC.  
482 S. KELLER ROAD  
ORLANDO, FL 32810  
(407) 647-7275  
CERTIFICATE OF AUTHORIZATION NO.: 24  
WILLIAM A. TERWILLEGER, P.E.  
P.E. NO.: 43427

STATE OF FLORIDA DEPARTMENT OF TRANSPORTATION		
ROAD NO.	COUNTY	FINANCIAL PROJECT ID
SR 429	SEMINOLE	240200-4-52-1

**ROADWAY PROFILE**  
**SR400 EXPRESS LANES**

SHEET NO.  
CP-15

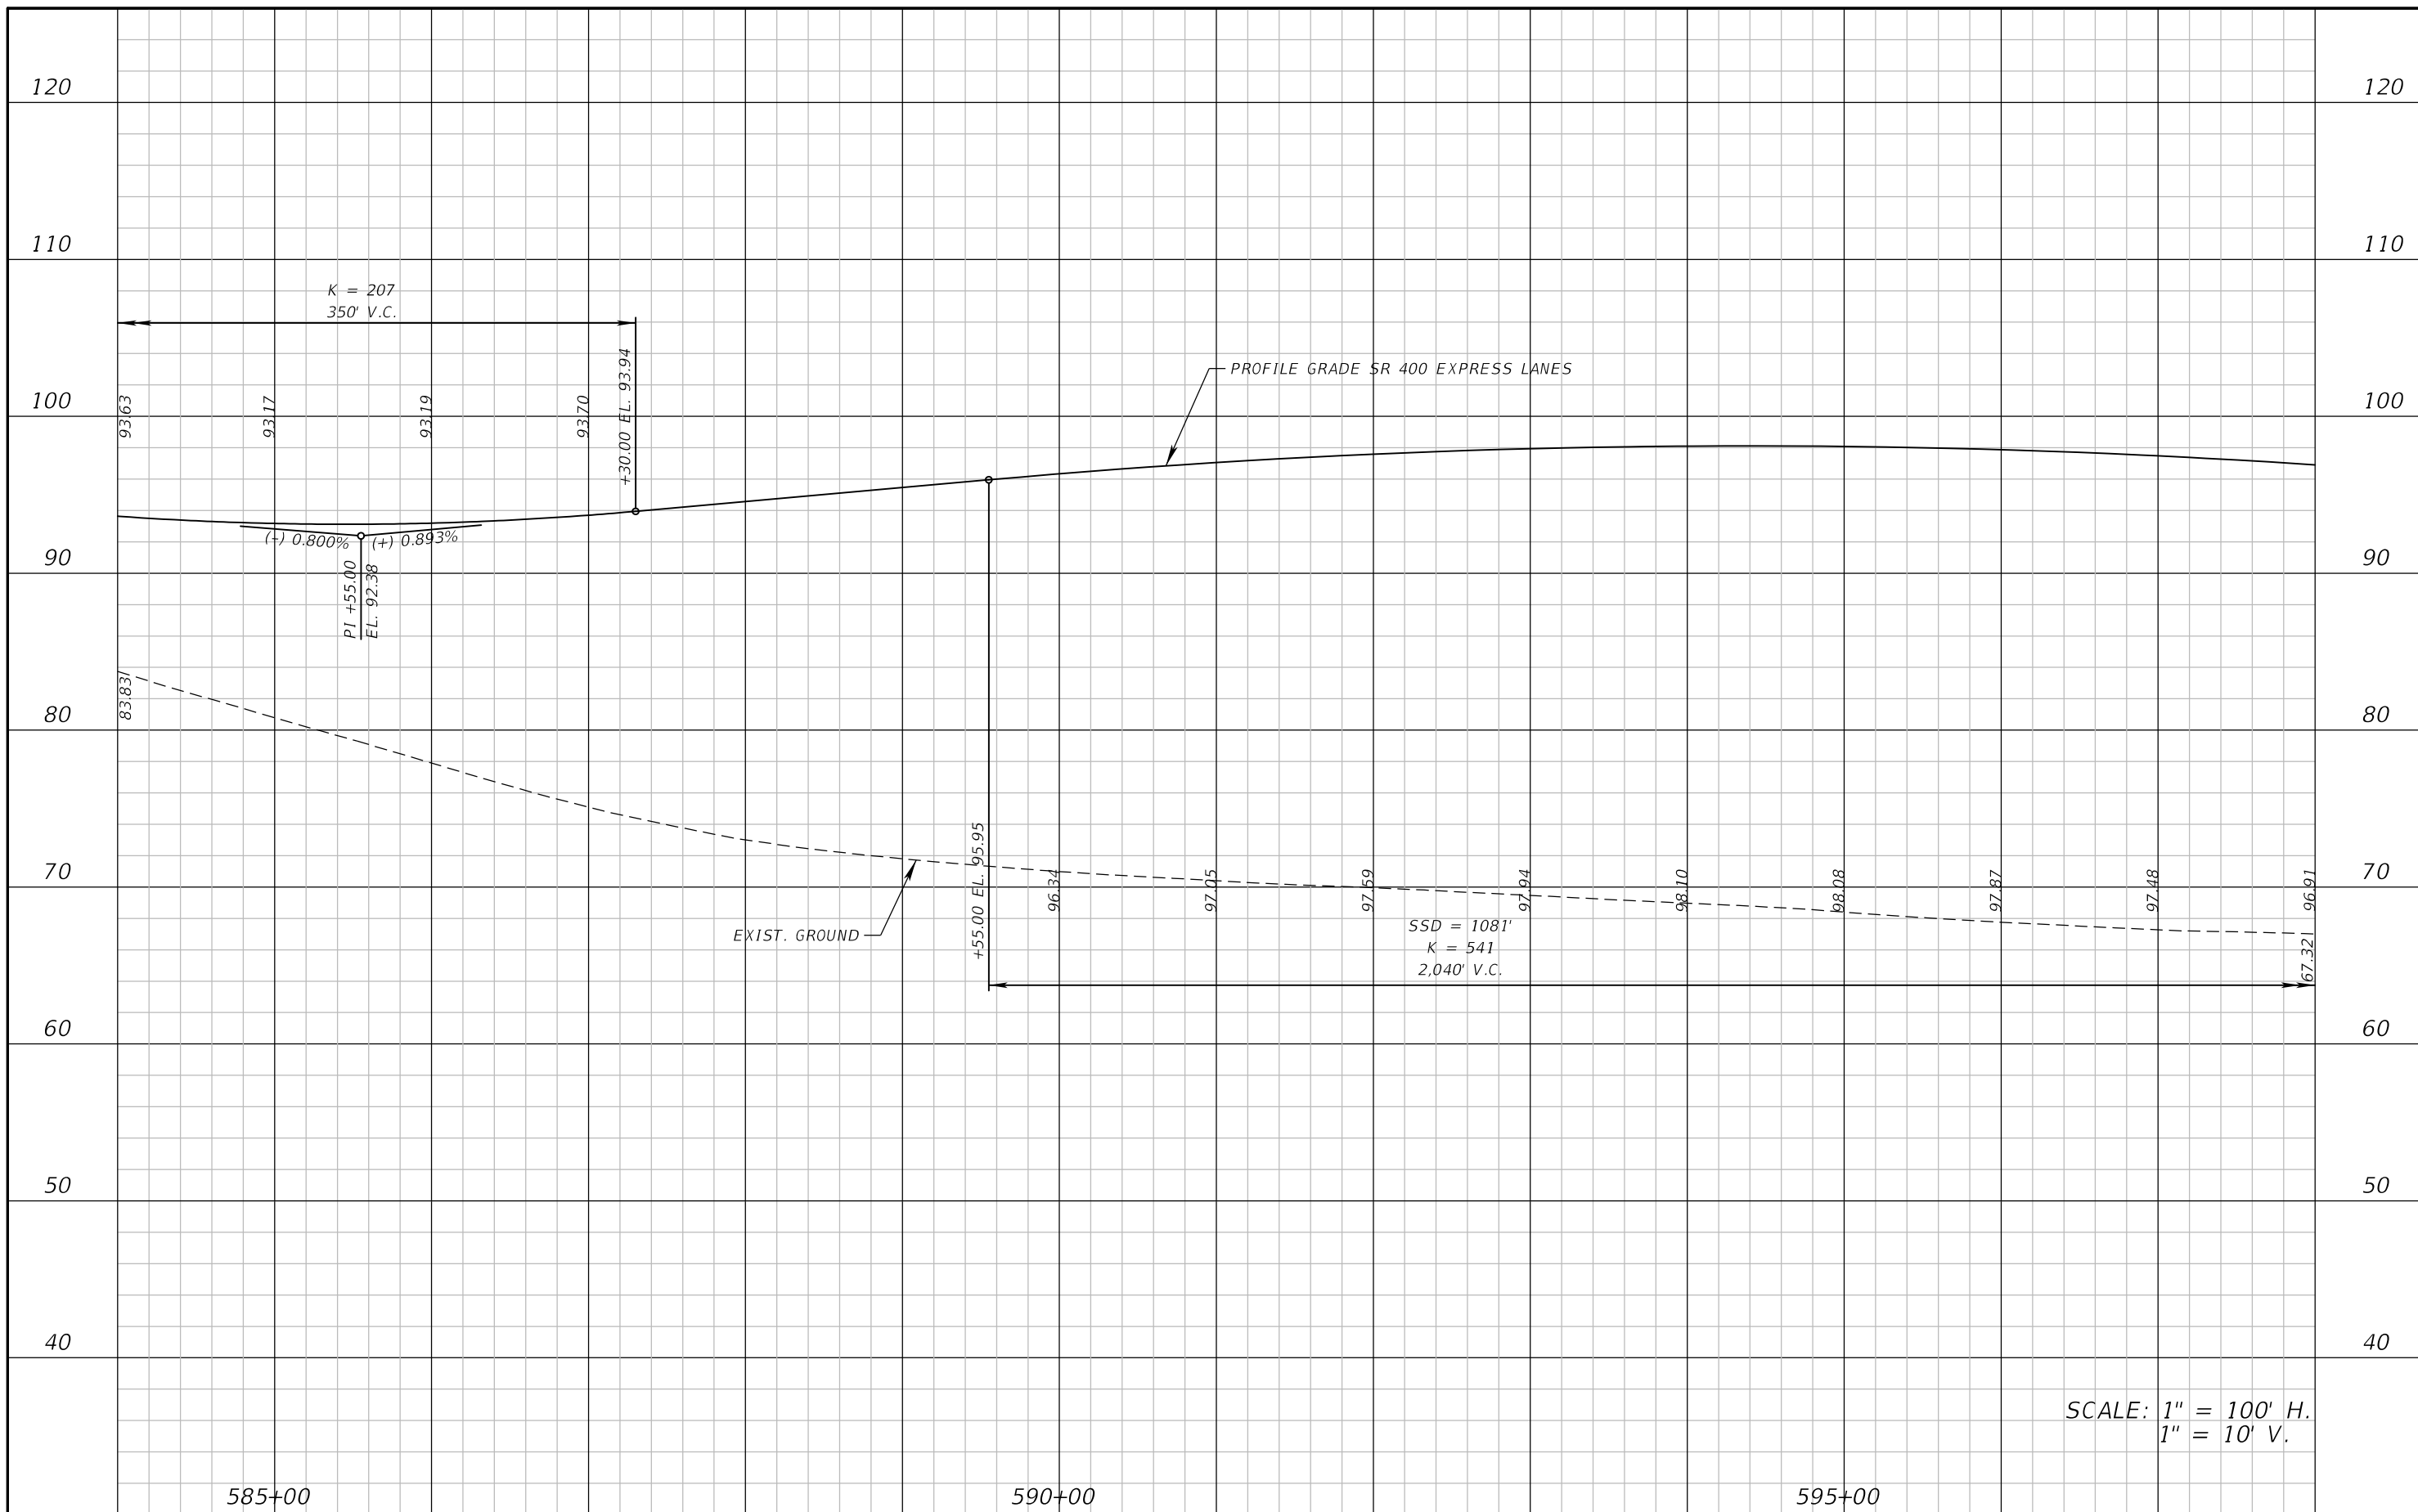

SCALE: 1" = 100' H.  
1" = 10' V.


REVISIONS			
DATE	DESCRIPTION	DATE	DESCRIPTION

ATKINS NORTH AMERICA, INC.  
482 S. KELLER ROAD  
ORLANDO, FL 32810  
(407) 647-7275  
CERTIFICATE OF AUTHORIZATION NO.: 24  
WILLIAM A. TERWILLEGER, P.E.  
P.E. NO.: 43427

STATE OF FLORIDA DEPARTMENT OF TRANSPORTATION		
ROAD NO.	COUNTY	FINANCIAL PROJECT ID
SR 429	SEMINOLE	240200-4-52-1

**ROADWAY PROFILE**  
**SR400 EXPRESS LANES**

SHEET NO.  
CP-16

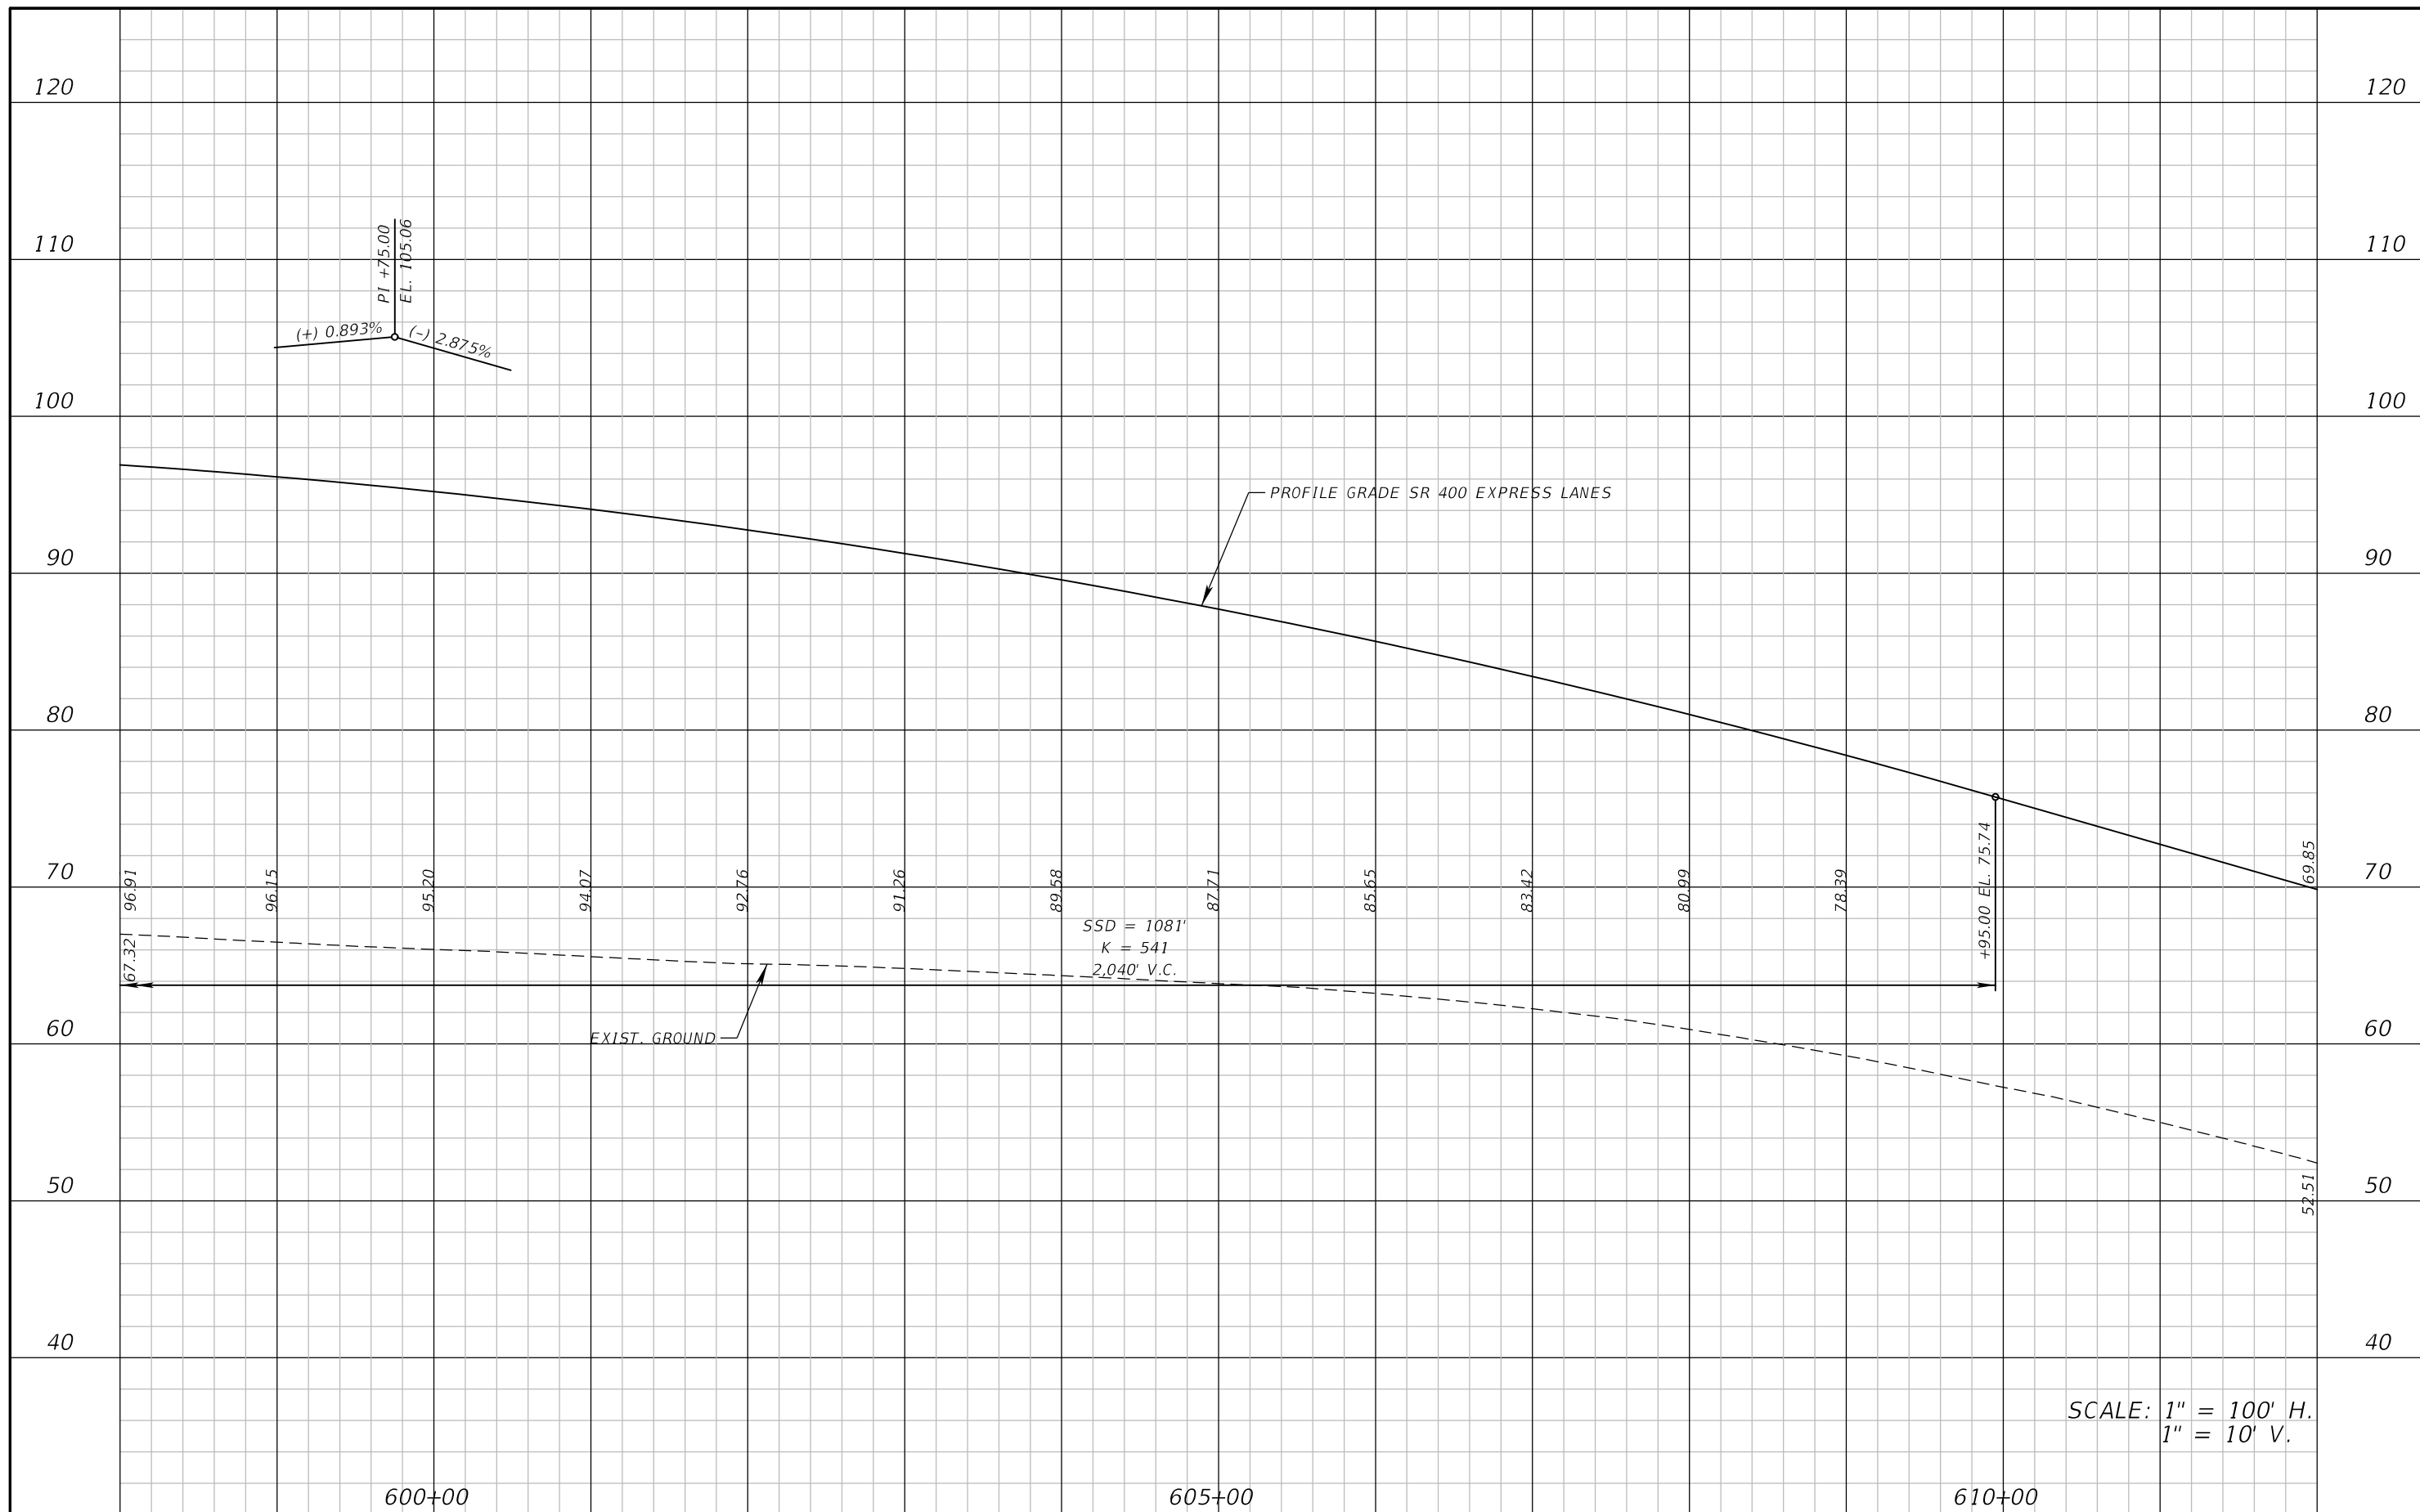


SCALE: 1" = 100' H.  
1" = 10' V.

REVISIONS			
DATE	DESCRIPTION	DATE	DESCRIPTION

ATKINS NORTH AMERICA, INC.  
482 S. KELLER ROAD  
ORLANDO, FL 32810  
(407) 647-7275  
CERTIFICATE OF AUTHORIZATION NO.: 24  
WILLIAM A. TERWILLEGER, P.E.  
P.E. NO.: 43427

STATE OF FLORIDA DEPARTMENT OF TRANSPORTATION		
ROAD NO.	COUNTY	FINANCIAL PROJECT ID
SR 429	SEMINOLE	240200-4-52-1

ROADWAY PROFILE SR400 EXPRESS LANES		SHEET NO.
		CP-17

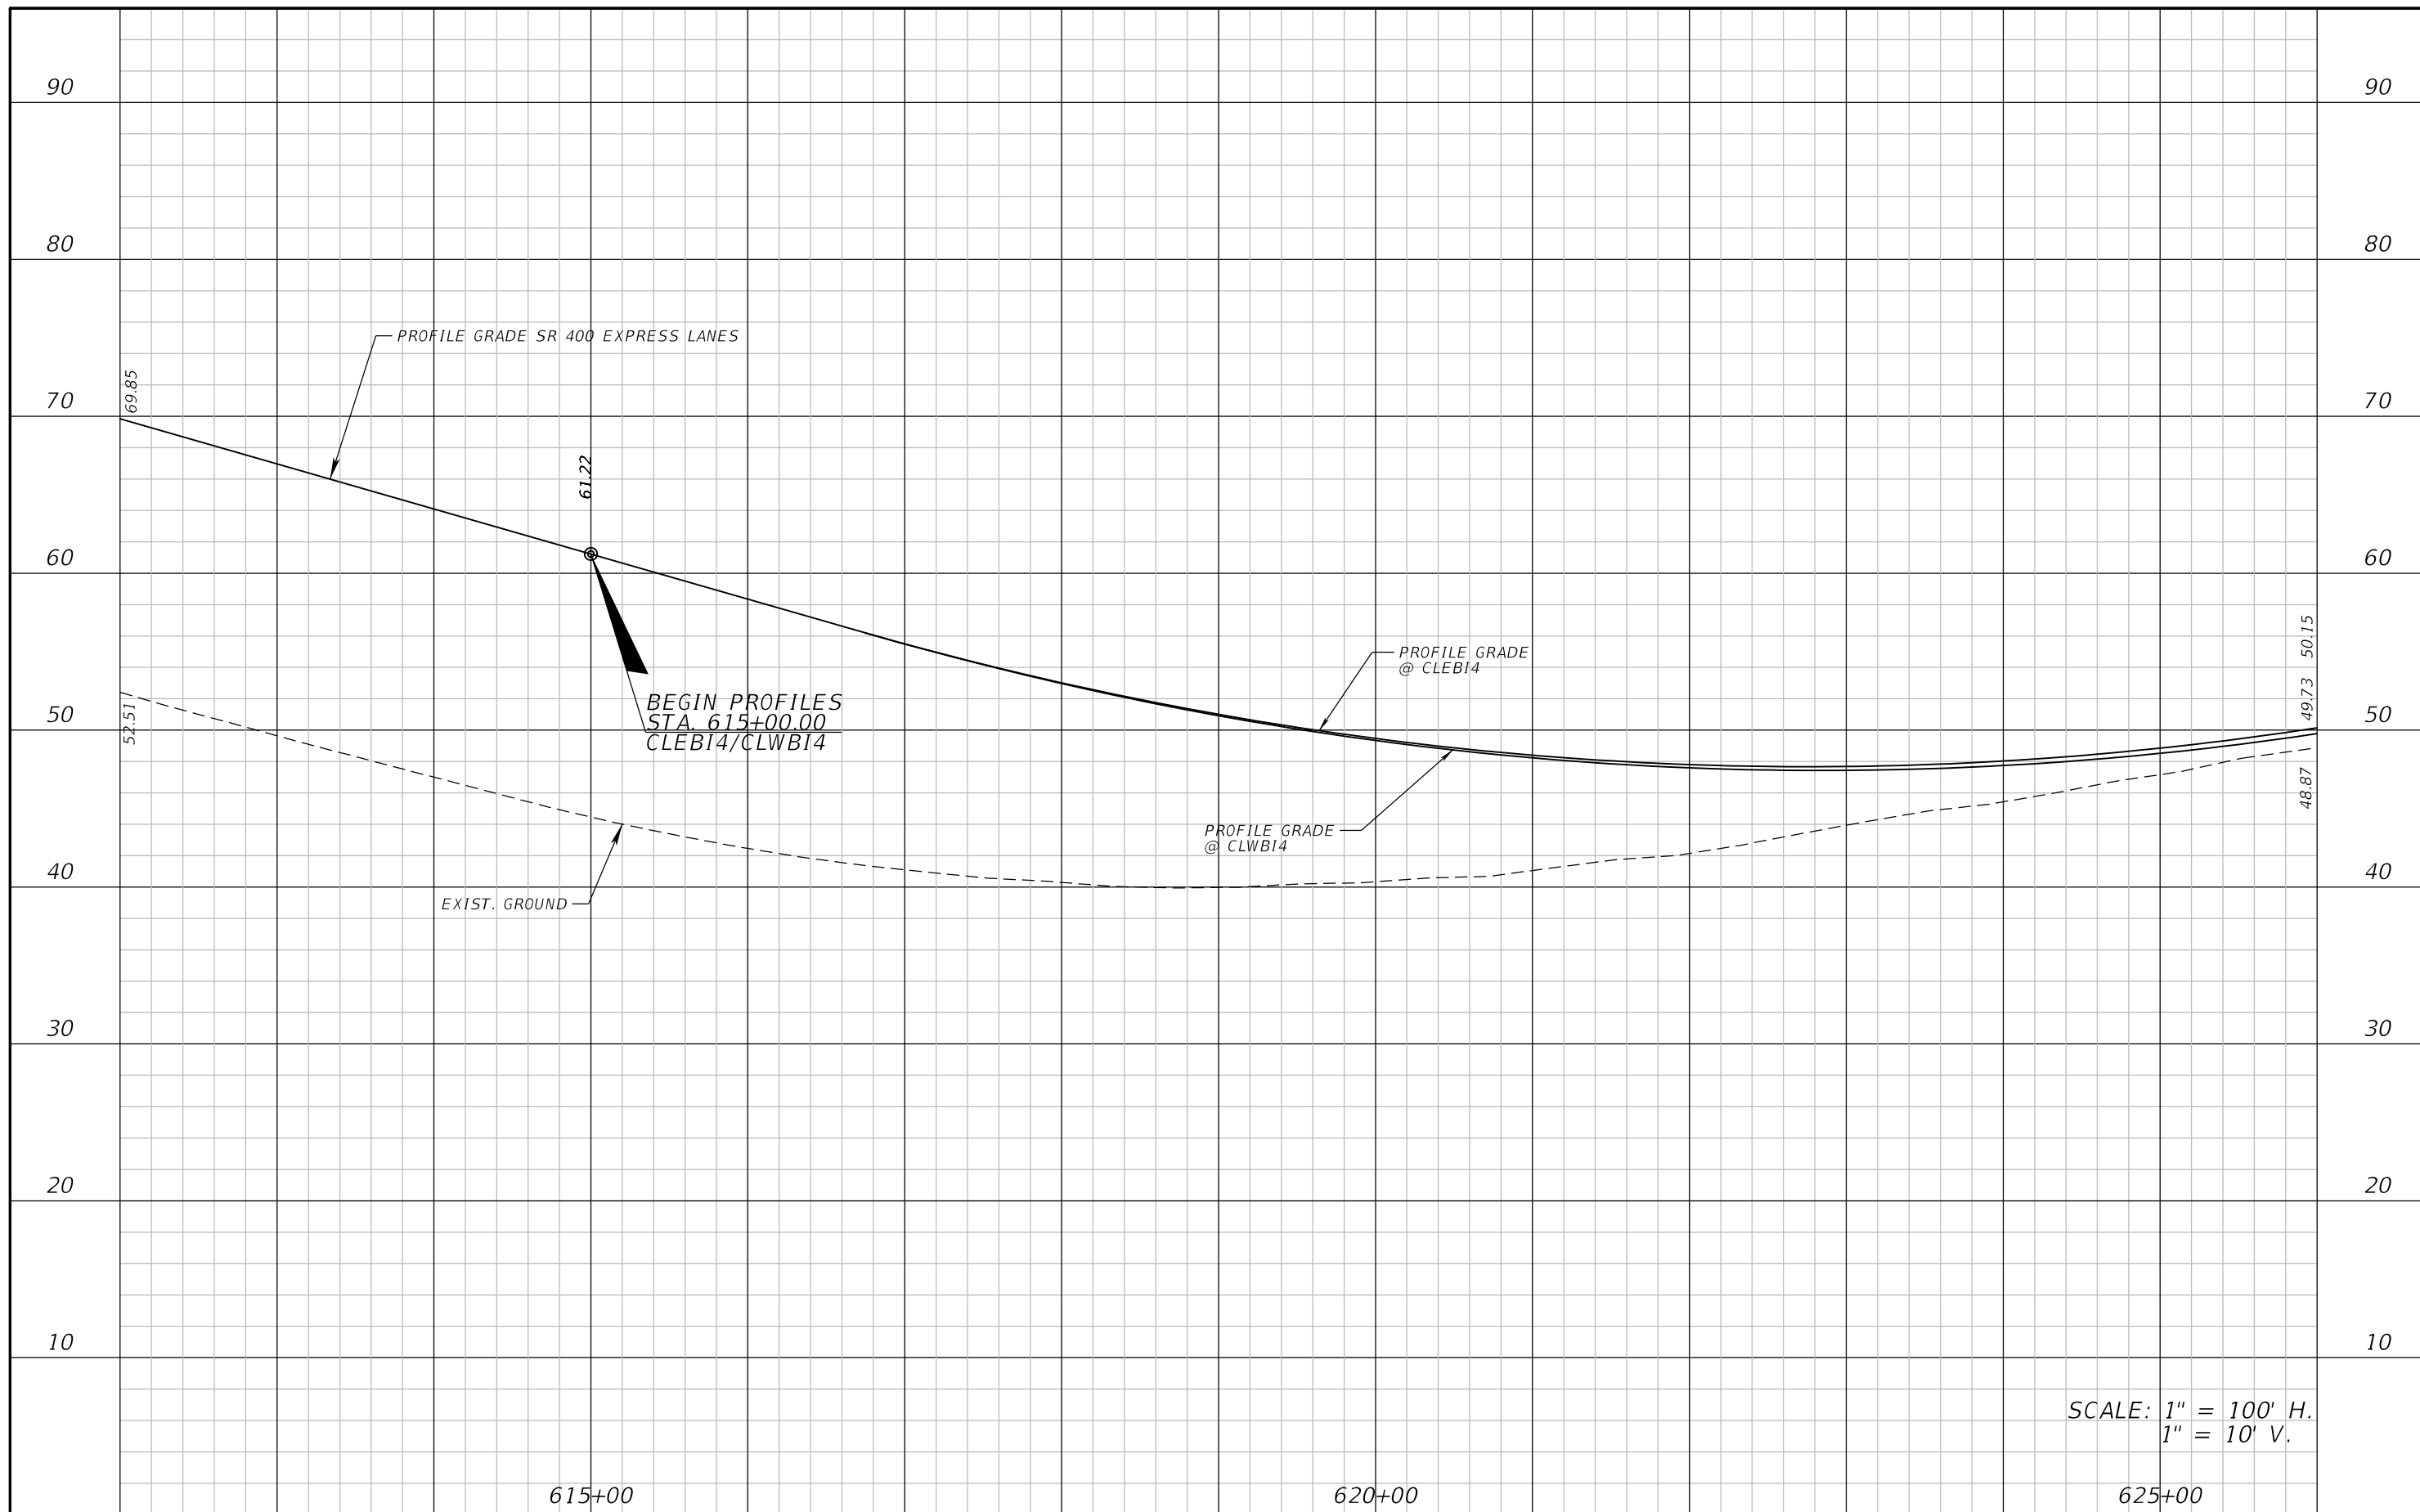

SCALE: 1" = 100' H.  
1" = 10' V.


REVISIONS			
DATE	DESCRIPTION	DATE	DESCRIPTION

ATKINS NORTH AMERICA, INC.  
482 S. KELLER ROAD  
ORLANDO, FL 32810  
(407) 647-7275  
CERTIFICATE OF AUTHORIZATION NO.: 24  
WILLIAM A. TERWILLEGER, P.E.  
P.E. NO.: 43427

STATE OF FLORIDA DEPARTMENT OF TRANSPORTATION		
ROAD NO.	COUNTY	FINANCIAL PROJECT ID
SR 429	SEMINOLE	240200-4-52-1

<b>ROADWAY PROFILE</b> <b>SR400 EXPRESS LANES</b>	SHEET NO. <b>CP-18</b>
--	------------------------------



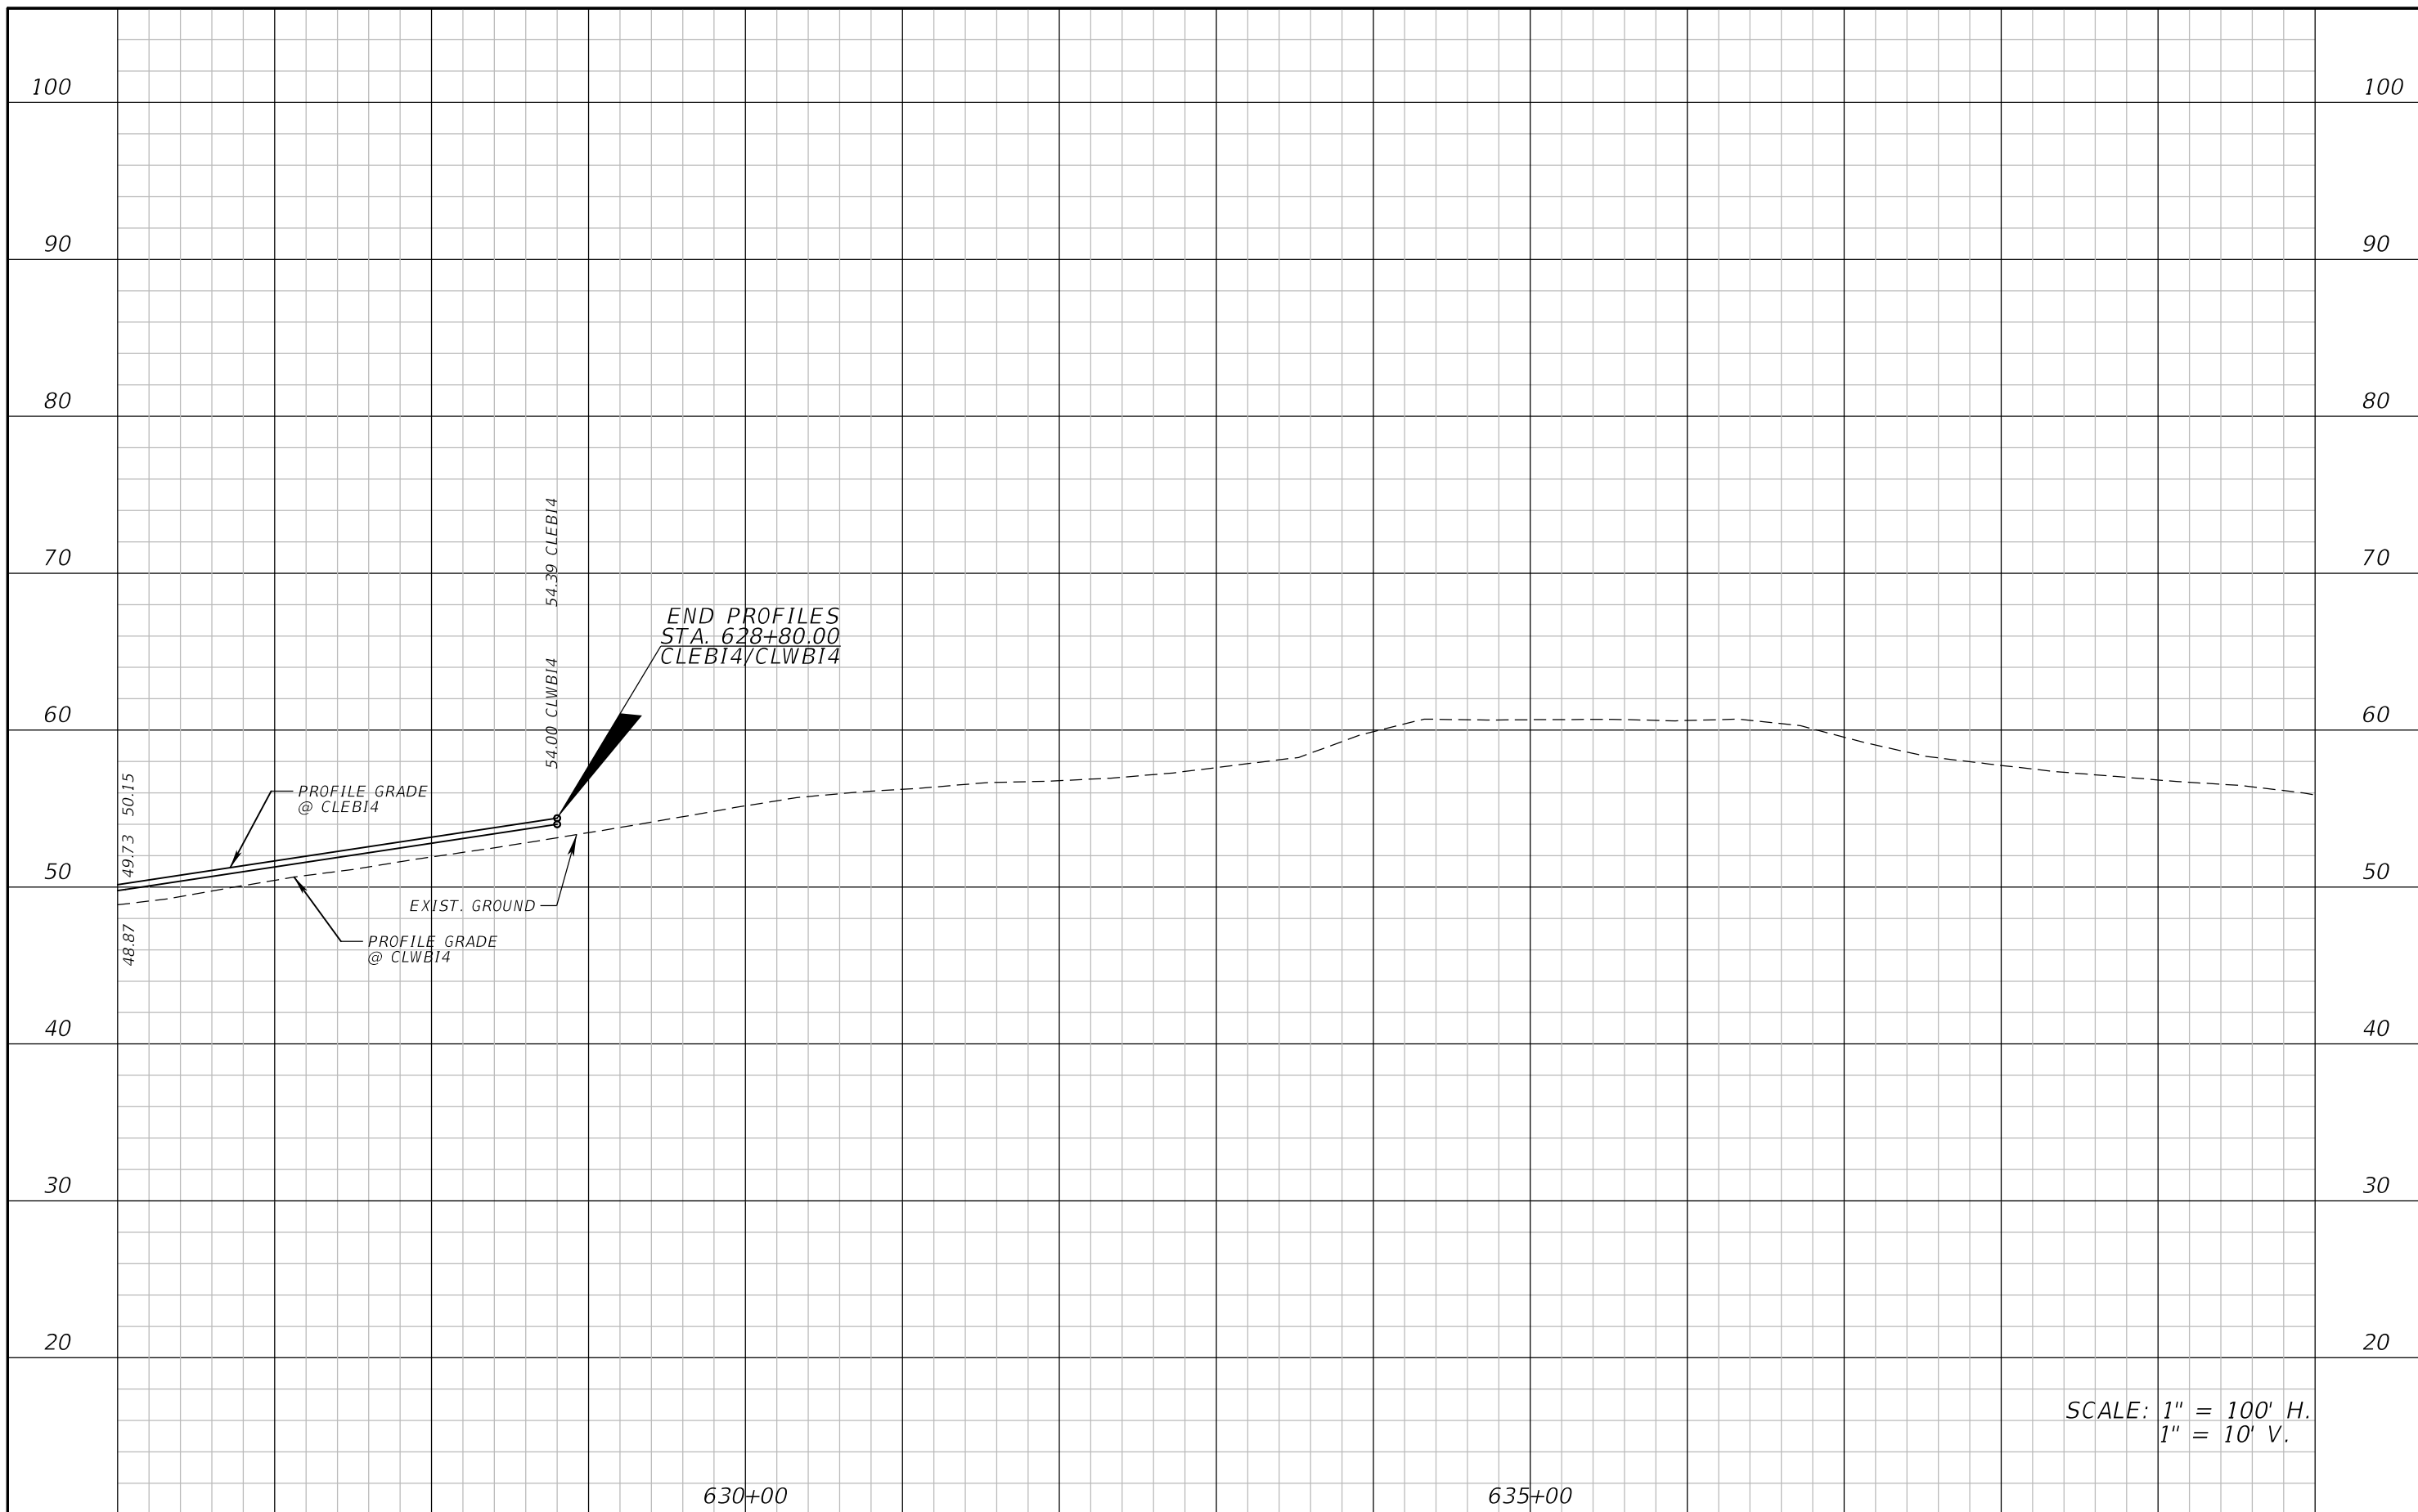


REVISIONS			
DATE	DESCRIPTION	DATE	DESCRIPTION

ATKINS NORTH AMERICA, INC.  
482 S. KELLER ROAD  
ORLANDO, FL 32810  
(407) 647-7275  
CERTIFICATE OF AUTHORIZATION NO.: 24  
WILLIAM A. TERWILLEGER, P.E.  
P.E. NO.: 43427

STATE OF FLORIDA DEPARTMENT OF TRANSPORTATION		
ROAD NO.	COUNTY	FINANCIAL PROJECT ID
SR 429	SEMINOLE	240200-4-52-1

**ROADWAY PROFILE**  
**SR400 EXPRESS LANES**

SHEET NO.  
CP-19

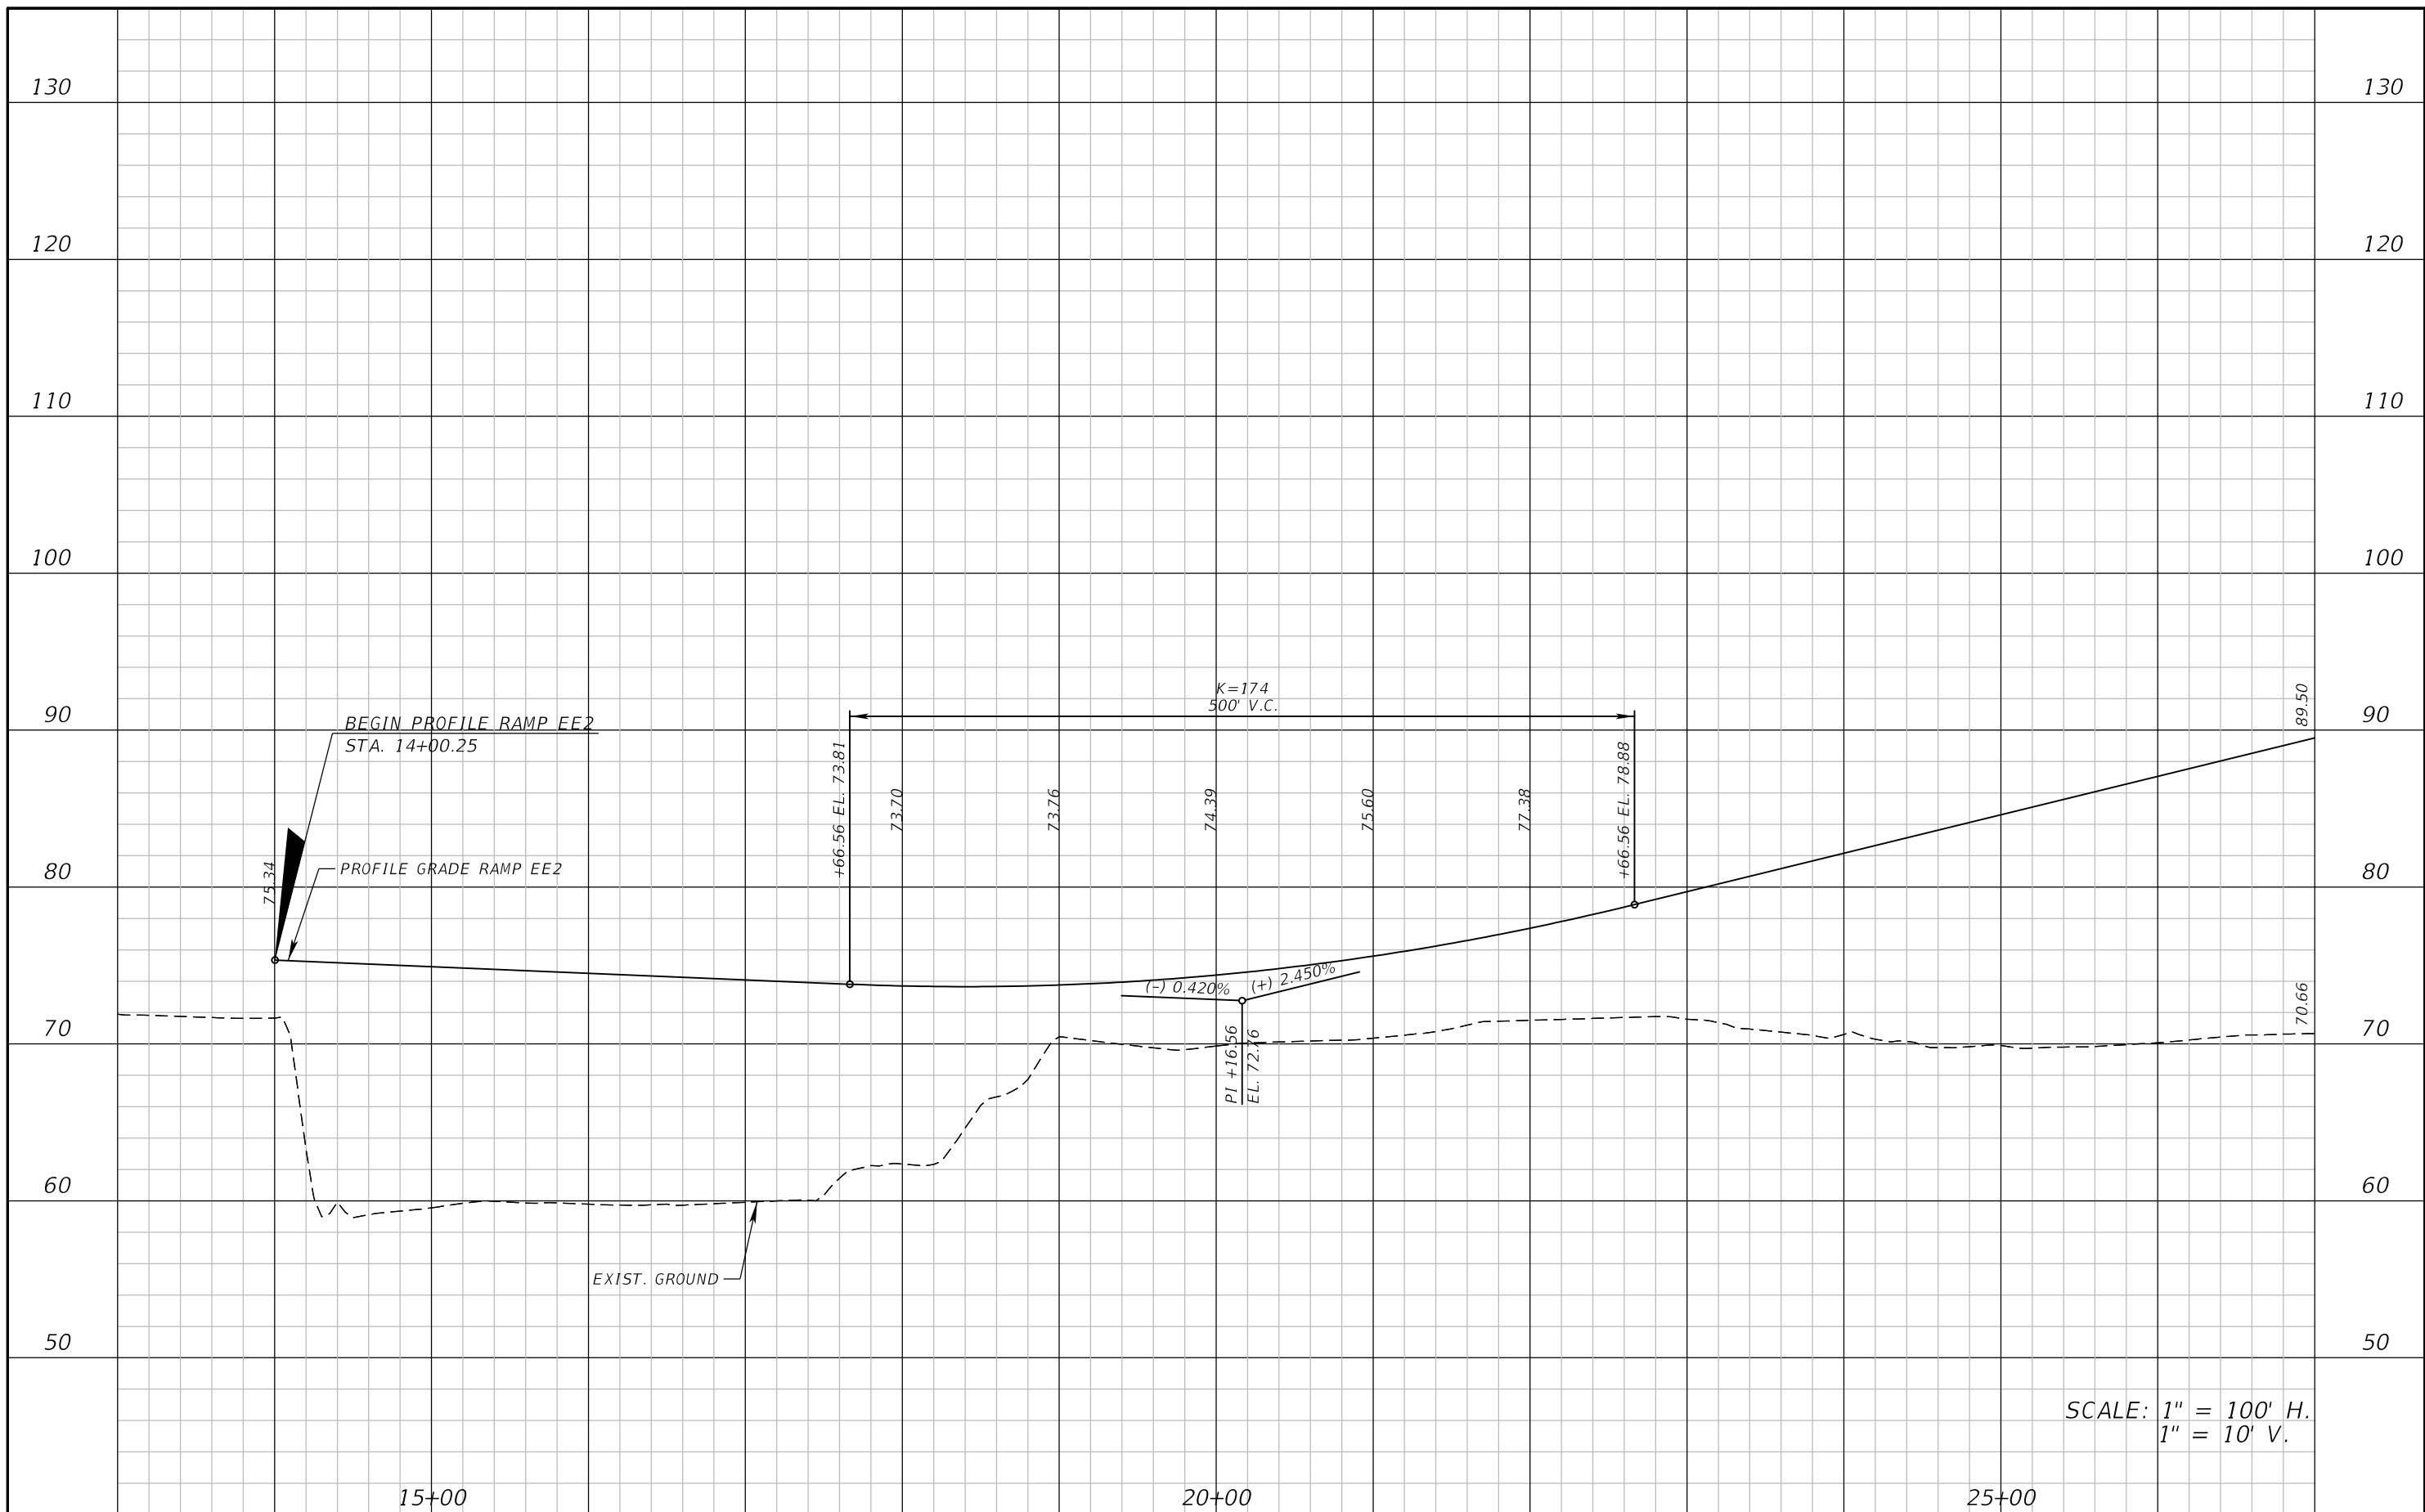


SCALE: 1" = 100' H.  
1" = 10' V.

REVISIONS			
DATE	DESCRIPTION	DATE	DESCRIPTION

ATKINS NORTH AMERICA, INC.  
482 S. KELLER ROAD  
ORLANDO, FL 32810  
(407) 647-7275  
CERTIFICATE OF AUTHORIZATION NO.: 24  
WILLIAM A. TERWILLEGER, P.E.  
P.E. NO.: 43427

STATE OF FLORIDA DEPARTMENT OF TRANSPORTATION		
ROAD NO.	COUNTY	FINANCIAL PROJECT ID
SR 429	SEMINOLE	240200-4-52-1

ROADWAY PROFILE RAMP EE2		SHEET NO.
		CP-20

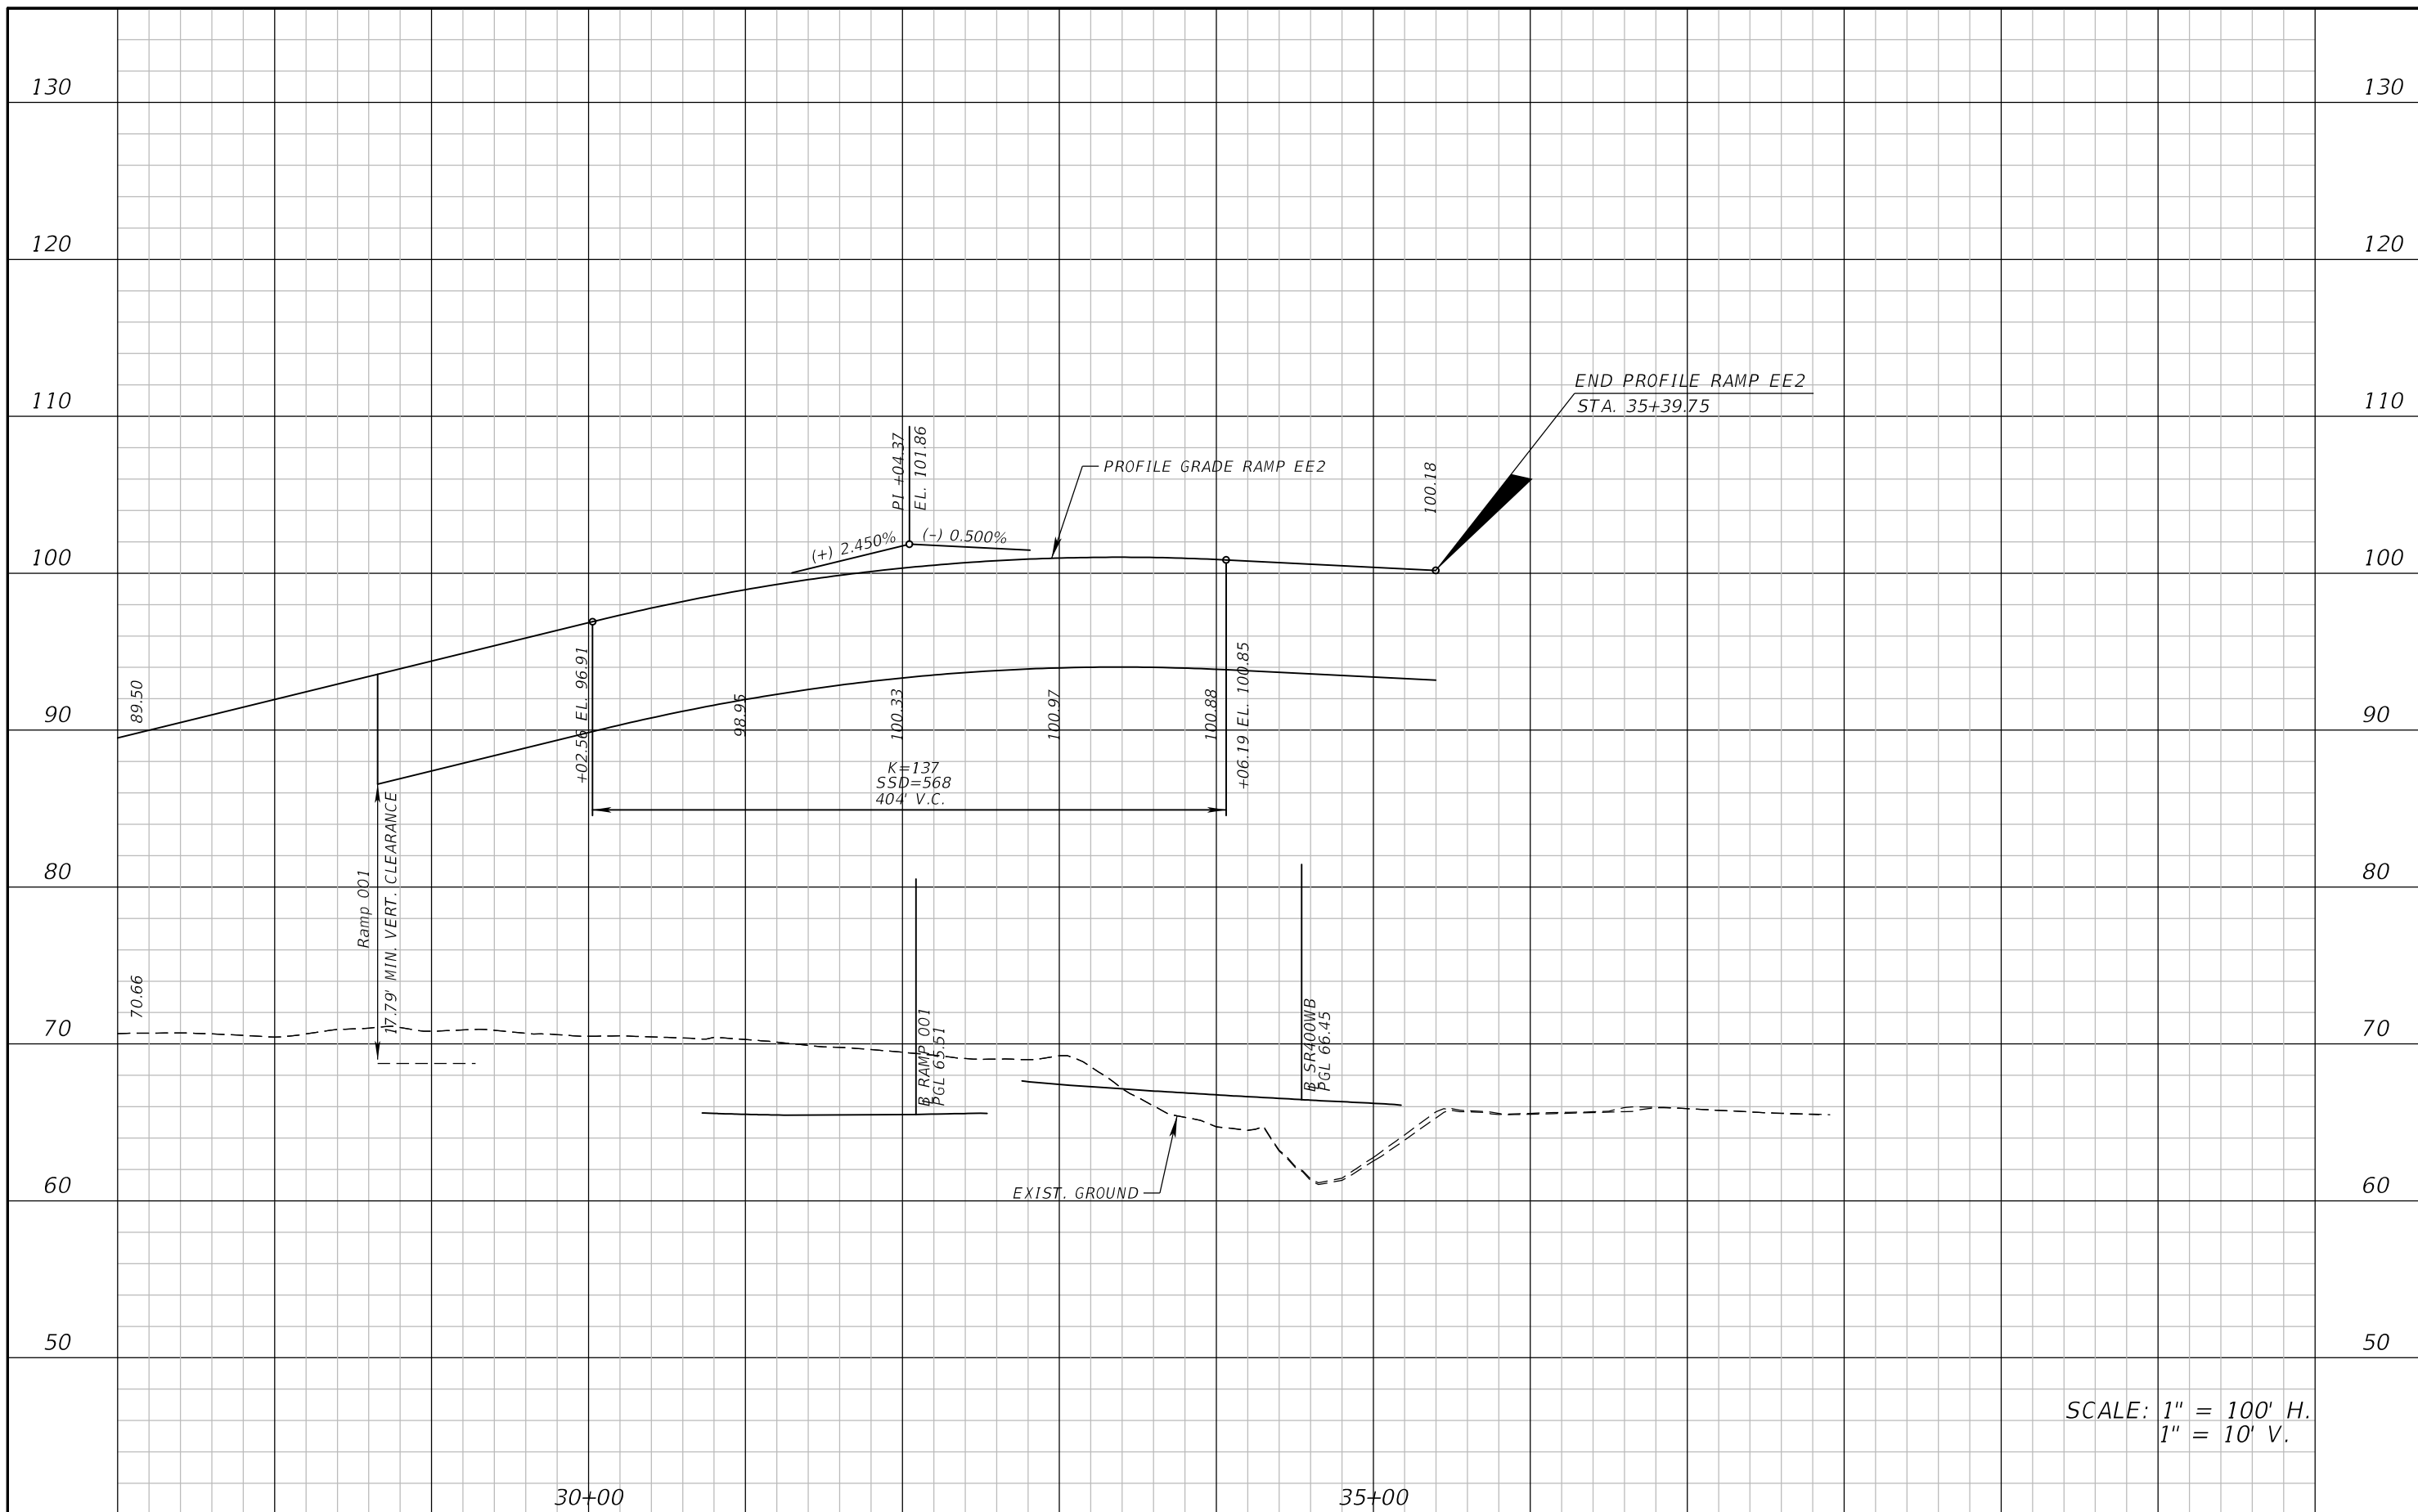

SCALE: 1" = 100' H.  
1" = 10' V.


REVISIONS			
DATE	DESCRIPTION	DATE	DESCRIPTION

ATKINS NORTH AMERICA, INC.  
482 S. KELLER ROAD  
ORLANDO, FL 32810  
(407) 647-7275  
CERTIFICATE OF AUTHORIZATION NO.: 24  
WILLIAM A. TERWILLEGER, P.E.  
P.E. NO.: 43427

STATE OF FLORIDA DEPARTMENT OF TRANSPORTATION		
ROAD NO.	COUNTY	FINANCIAL PROJECT ID
SR 429	SEMINOLE	240200-4-52-1


**ROADWAY PROFILE**  
**RAMP EE2**

SHEET NO.  
CP-21

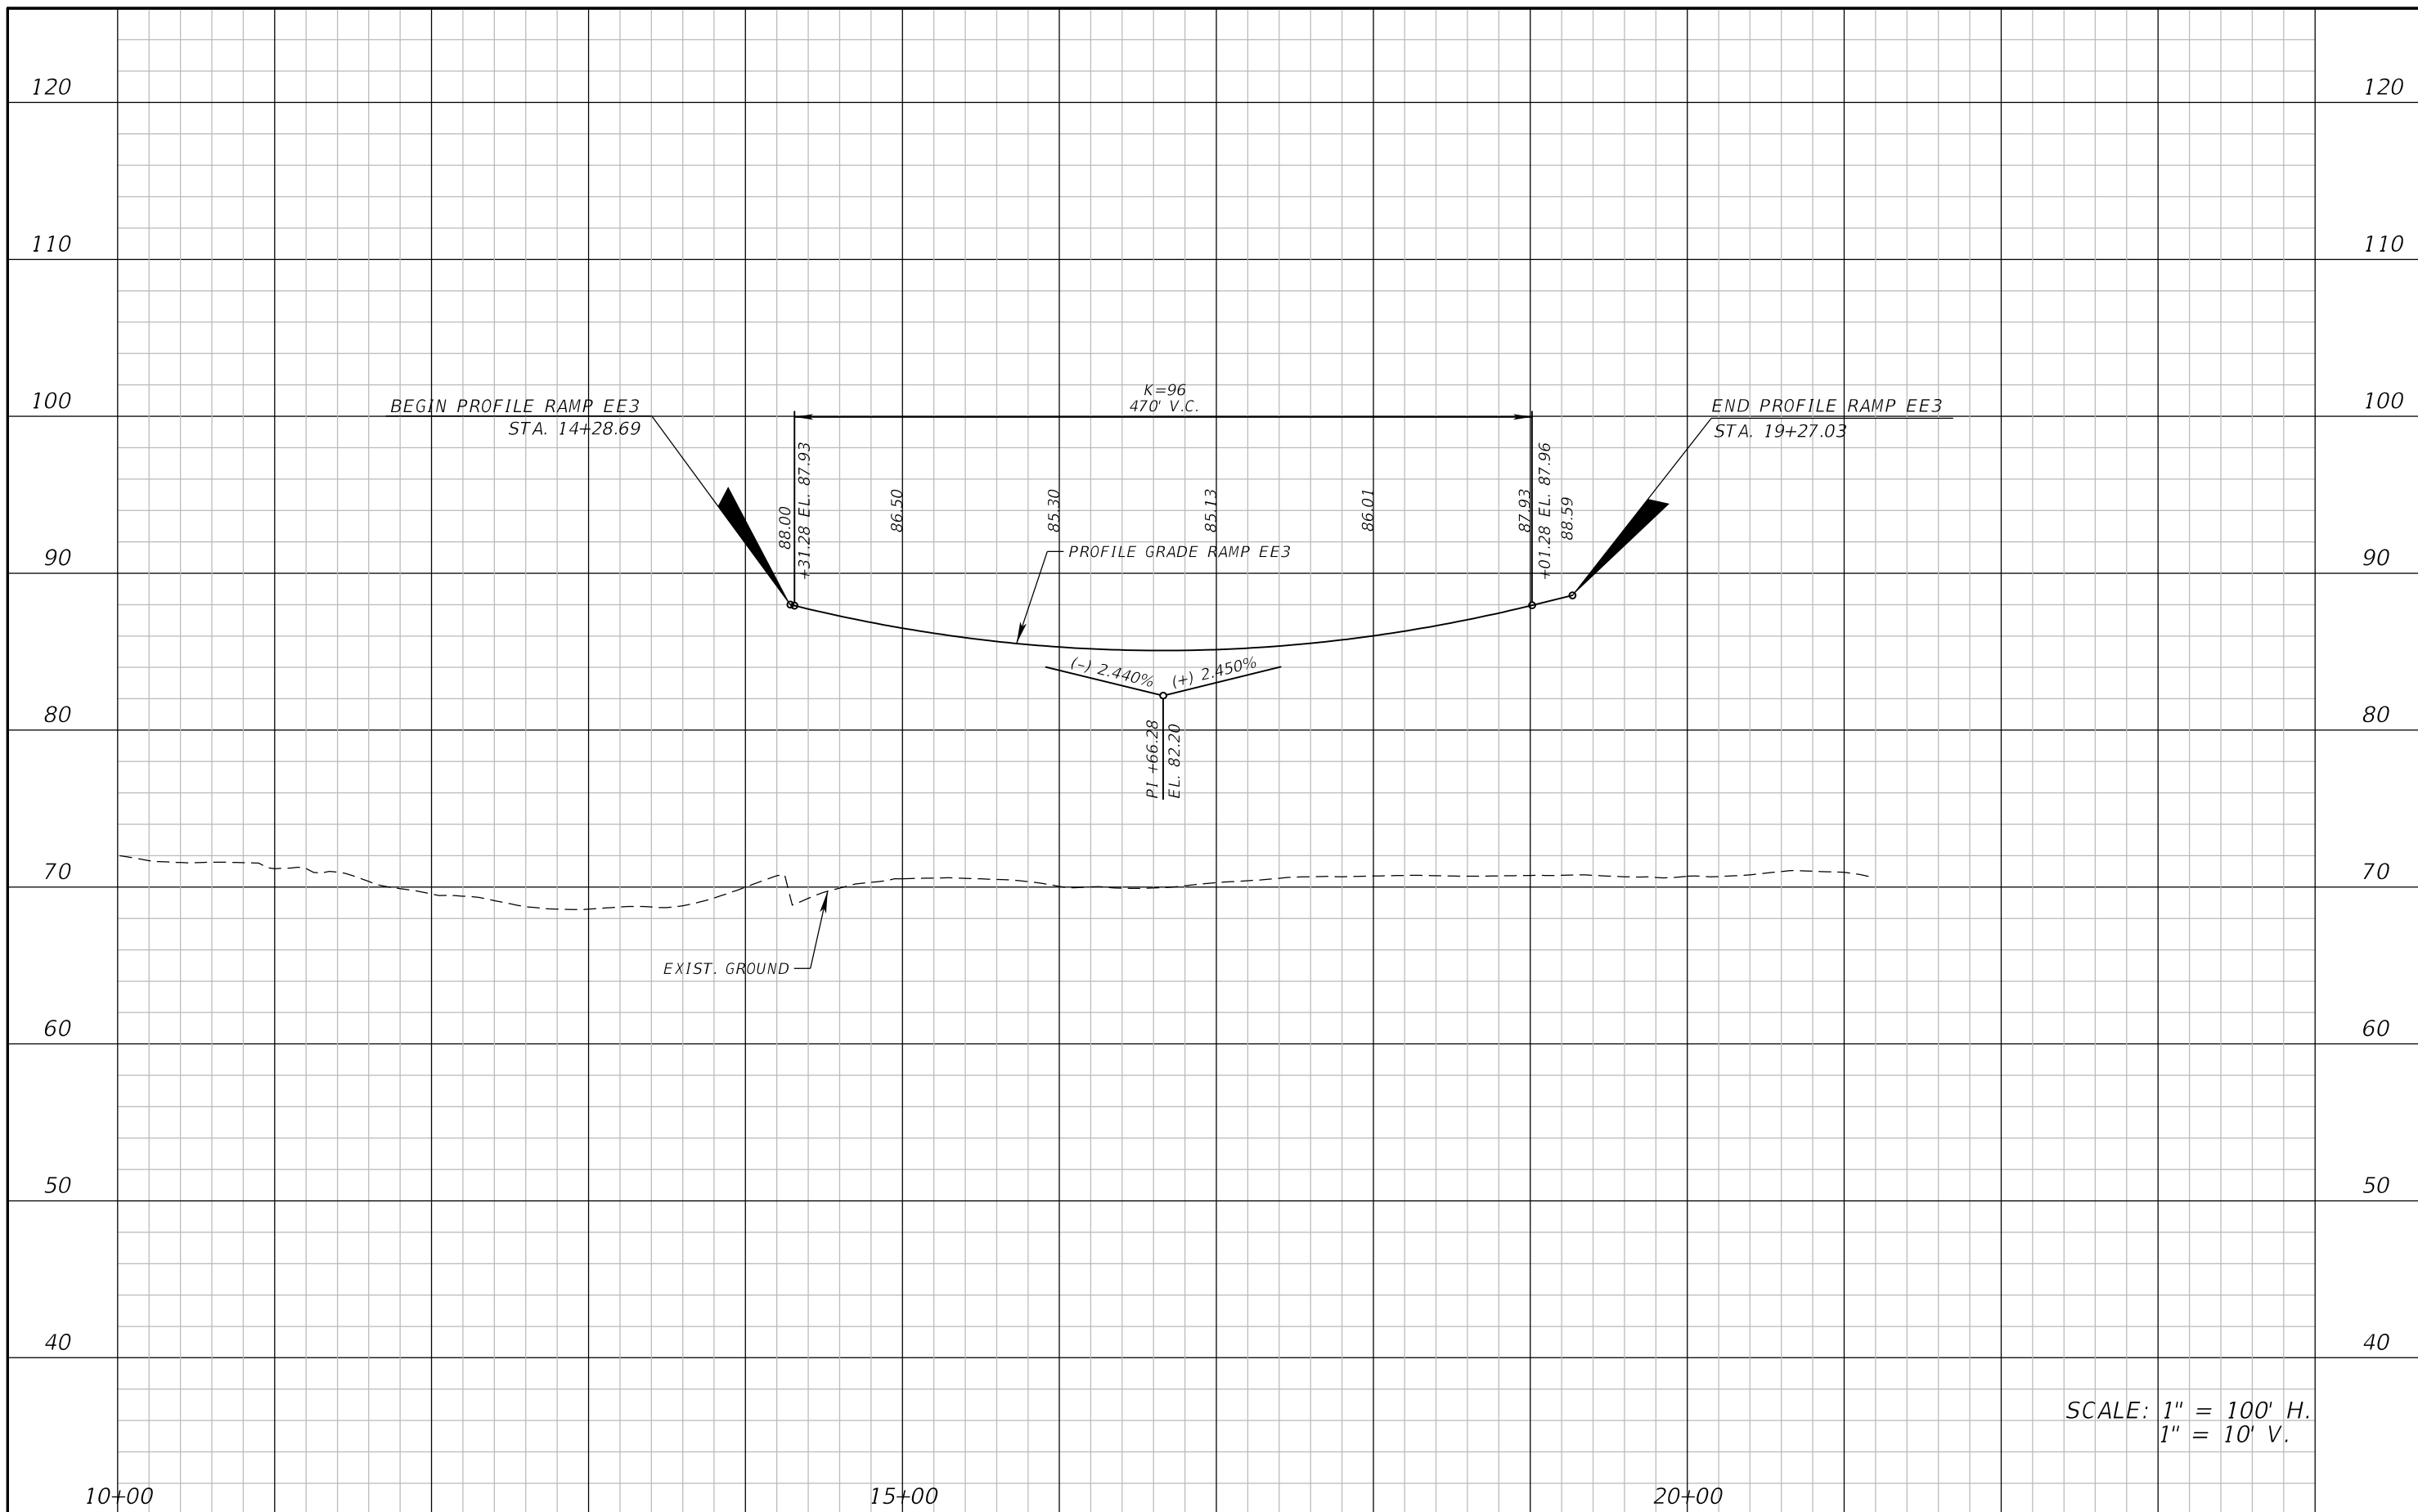

SCALE: 1" = 100' H.  
1" = 10' V.

REVISIONS				ATKINS NORTH AMERICA, INC. 482 S. KELLER ROAD ORLANDO, FL 32810 (407) 647-7275 CERTIFICATE OF AUTHORIZATION NO.: 24 WILLIAM A. TERWILLEGER, P.E. P.E. NO.: 43427	STATE OF FLORIDA DEPARTMENT OF TRANSPORTATION			ROADWAY PROFILE RAMP EE3	SHEET NO. CP-22
DATE	DESCRIPTION	DATE	DESCRIPTION		ROAD NO.	COUNTY	FINANCIAL PROJECT ID		
					SR 429	SEMINOLE	240200-4-52-1		

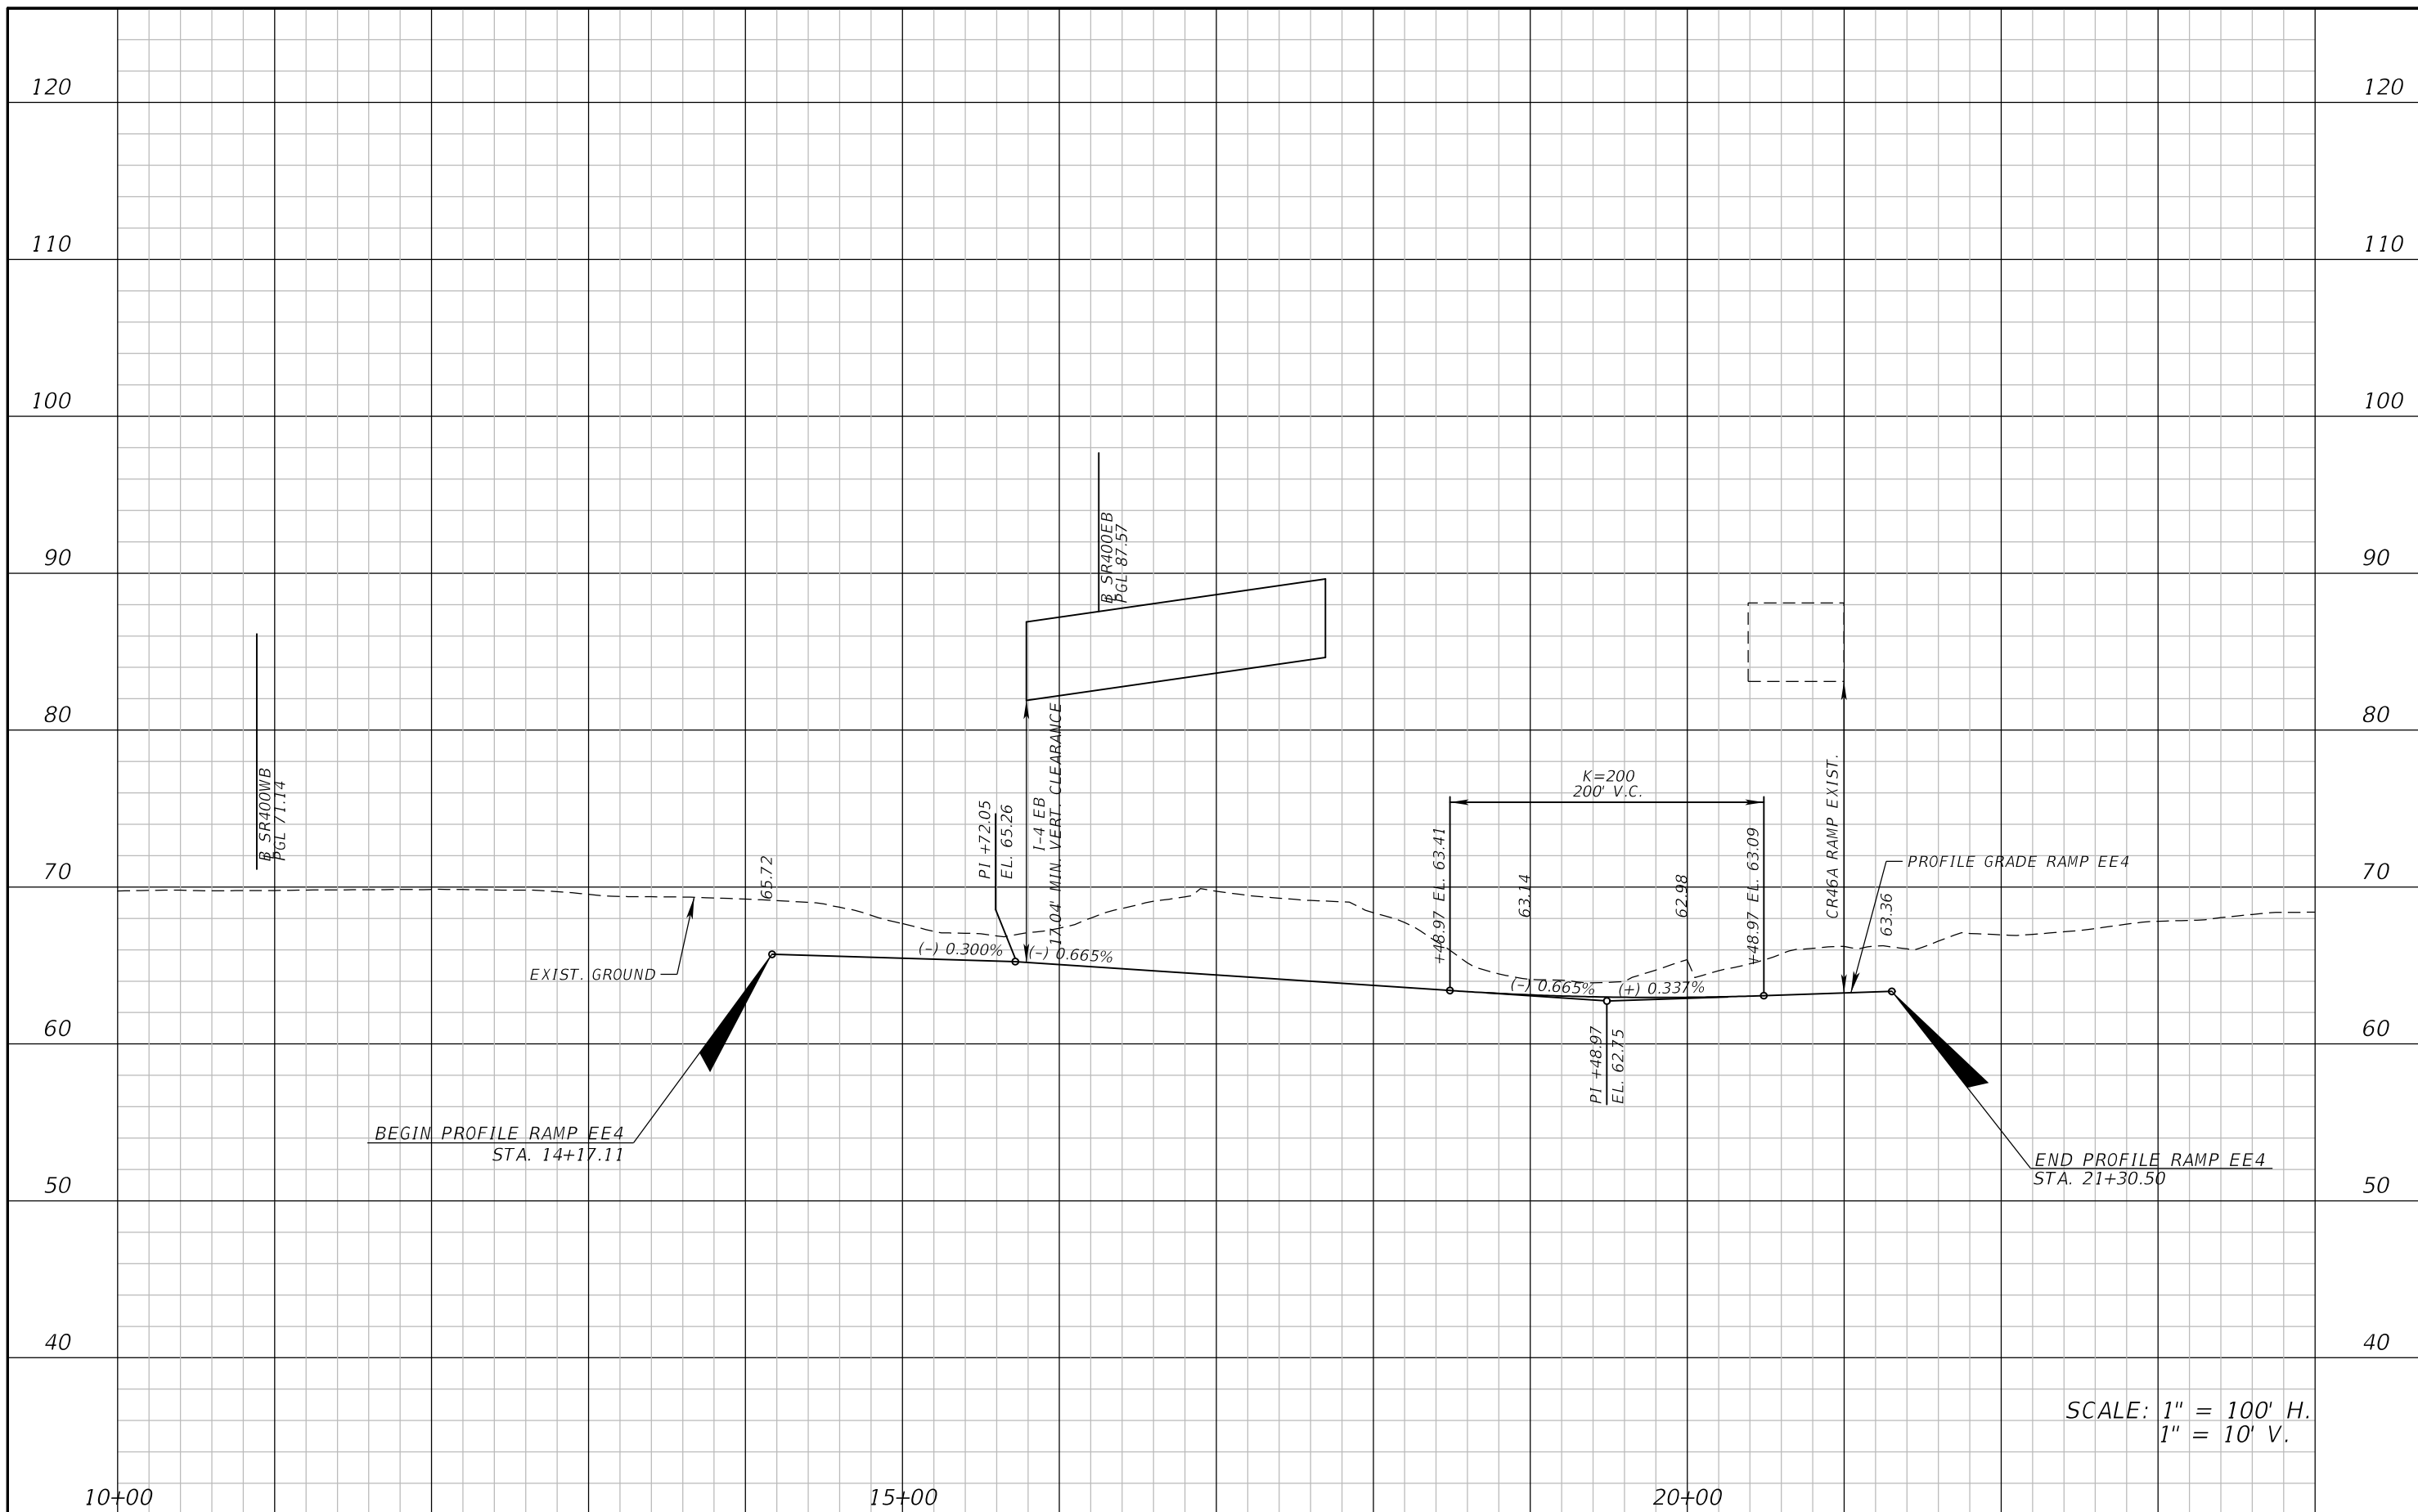

SCALE: 1" = 100' H.  
1" = 10' V.


REVISIONS			
DATE	DESCRIPTION	DATE	DESCRIPTION

ATKINS NORTH AMERICA, INC.  
482 S. KELLER ROAD  
ORLANDO, FL 32810  
(407) 647-7275  
CERTIFICATE OF AUTHORIZATION NO.: 24  
WILLIAM A. TERWILLEGER, P.E.  
P.E. NO.: 43427

STATE OF FLORIDA DEPARTMENT OF TRANSPORTATION		
ROAD NO.	COUNTY	FINANCIAL PROJECT ID
SR 429	SEMINOLE	240200-4-52-1

**ROADWAY PROFILE**  
**RAMP EE4**

SHEET NO.  
CP-23

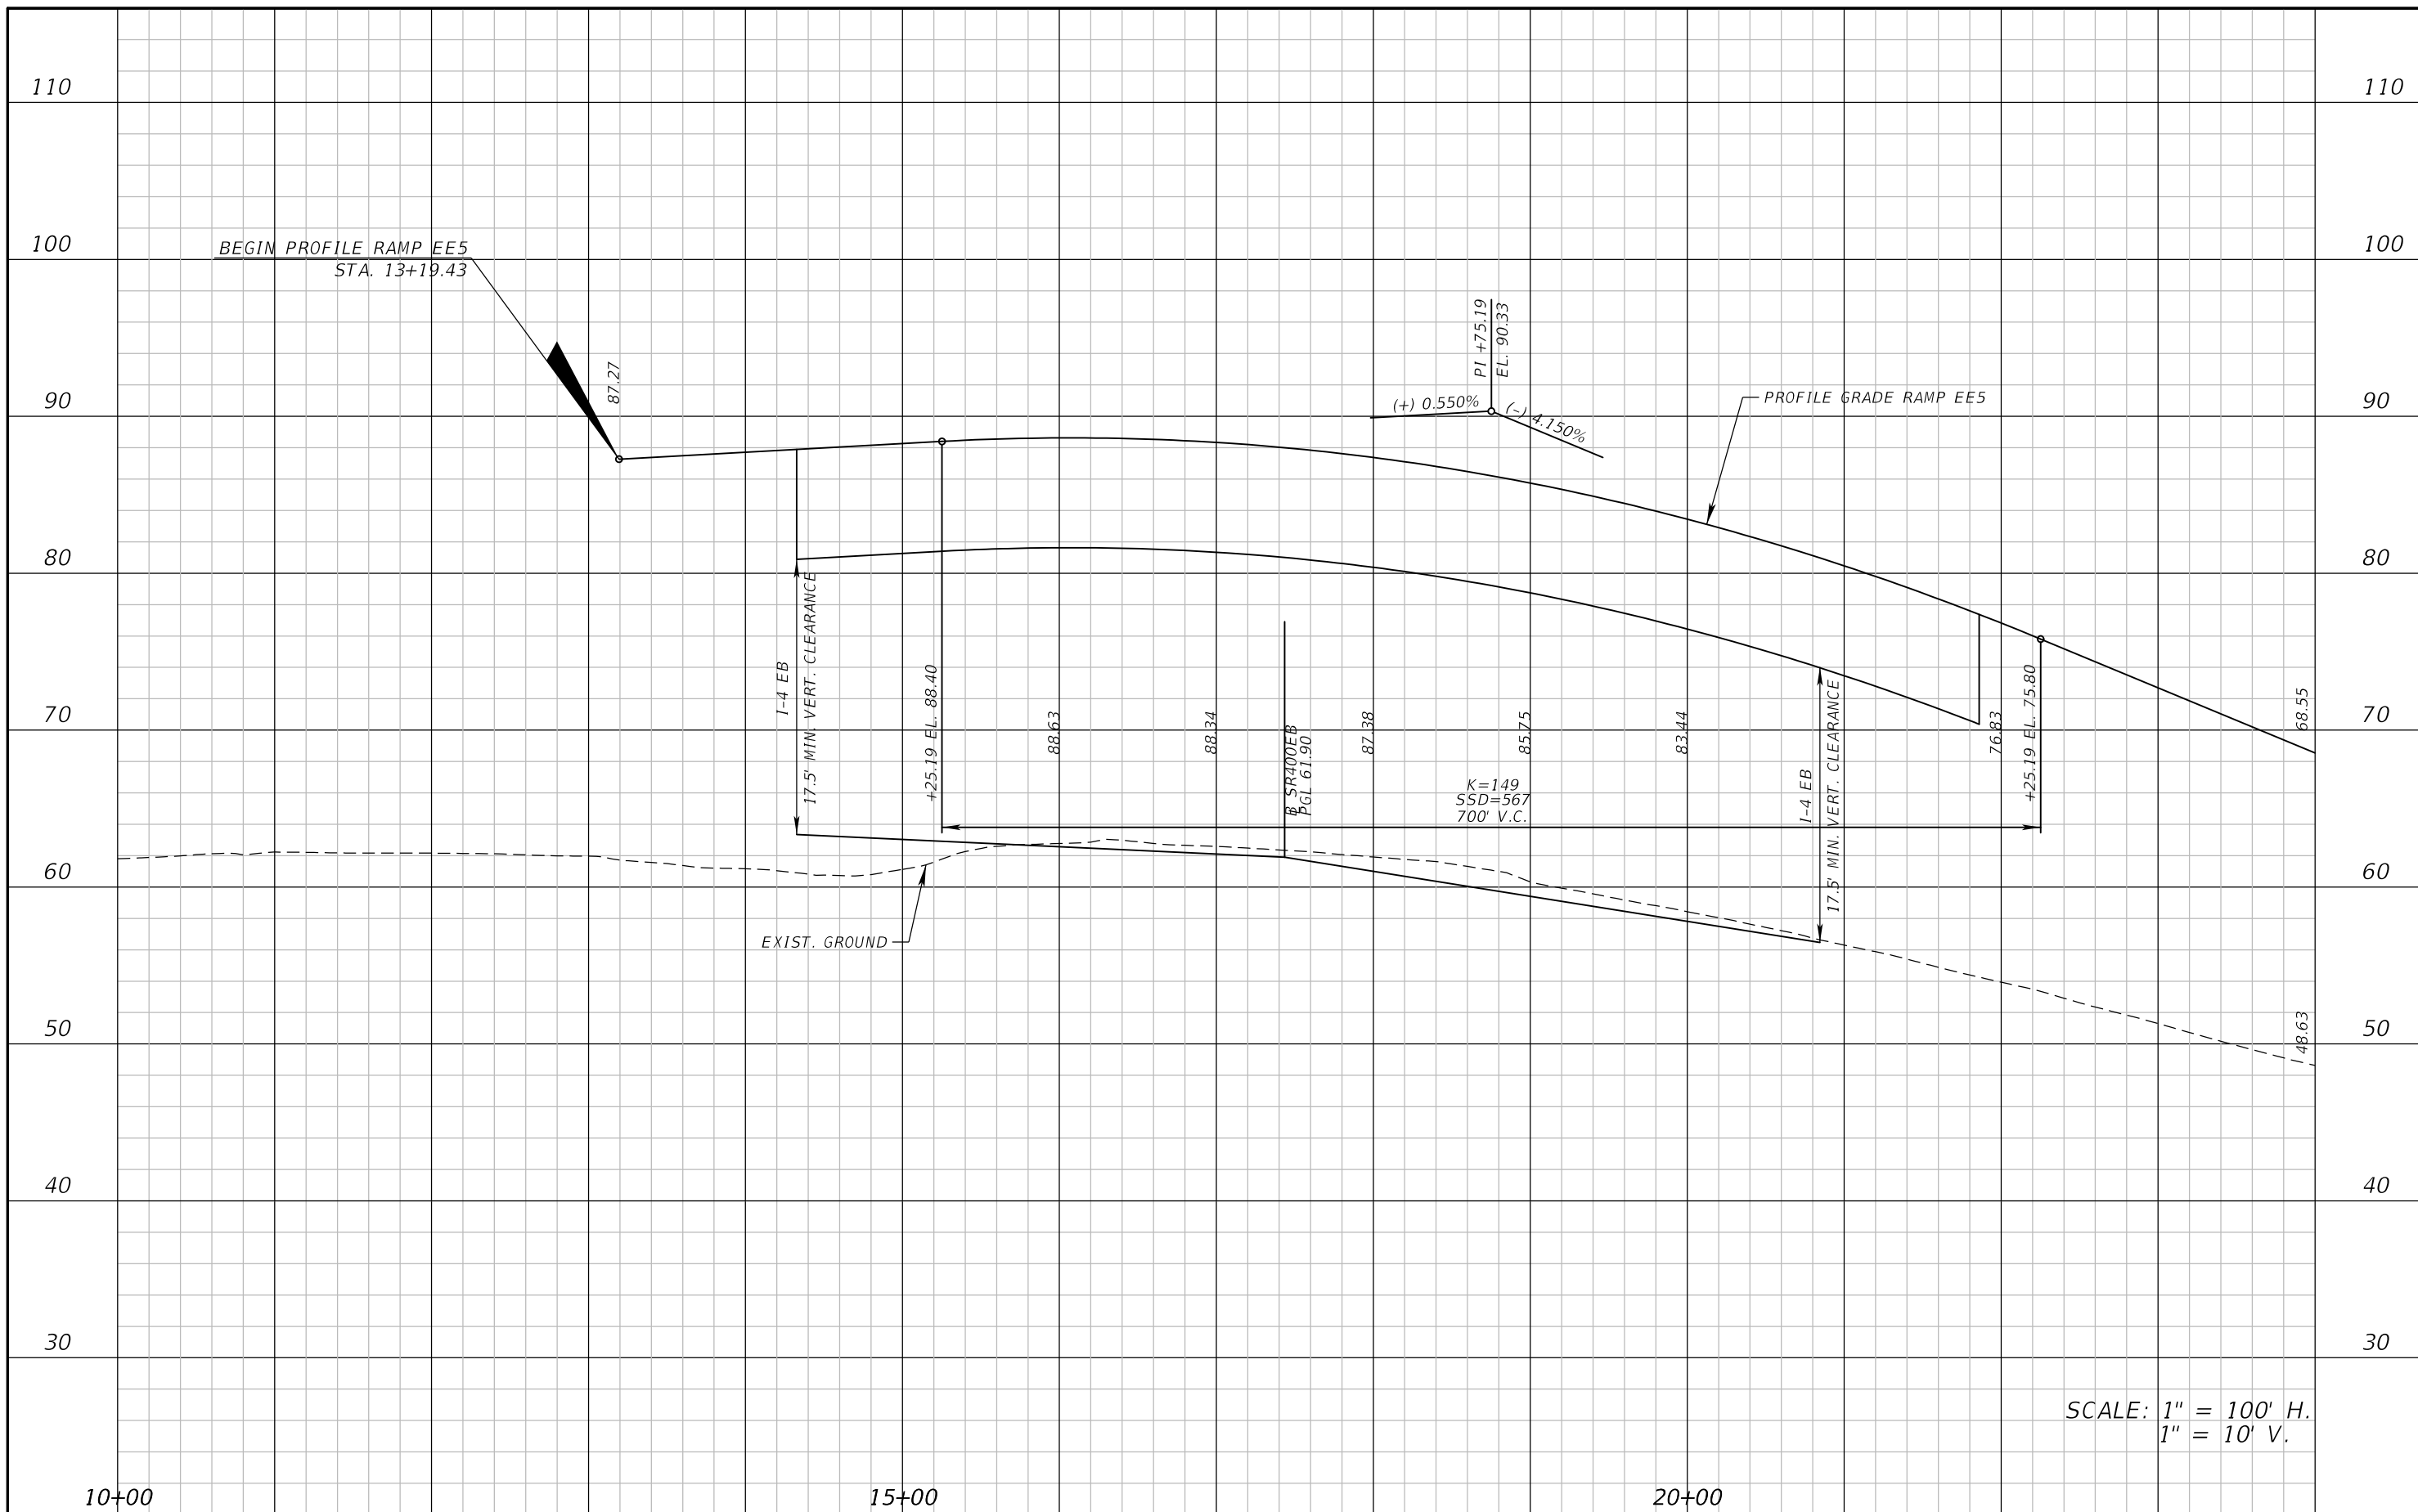


REVISIONS			
DATE	DESCRIPTION	DATE	DESCRIPTION

ATKINS NORTH AMERICA, INC.  
482 S. KELLER ROAD  
ORLANDO, FL 32810  
(407) 647-7275  
CERTIFICATE OF AUTHORIZATION NO.: 24  
WILLIAM A. TERWILLEGER, P.E.  
P.E. NO.: 43427

STATE OF FLORIDA DEPARTMENT OF TRANSPORTATION		
ROAD NO.	COUNTY	FINANCIAL PROJECT ID
SR 429	SEMINOLE	240200-4-52-1

**ROADWAY PROFILE**  
**RAMP EE5**

SHEET NO.  
CP-24

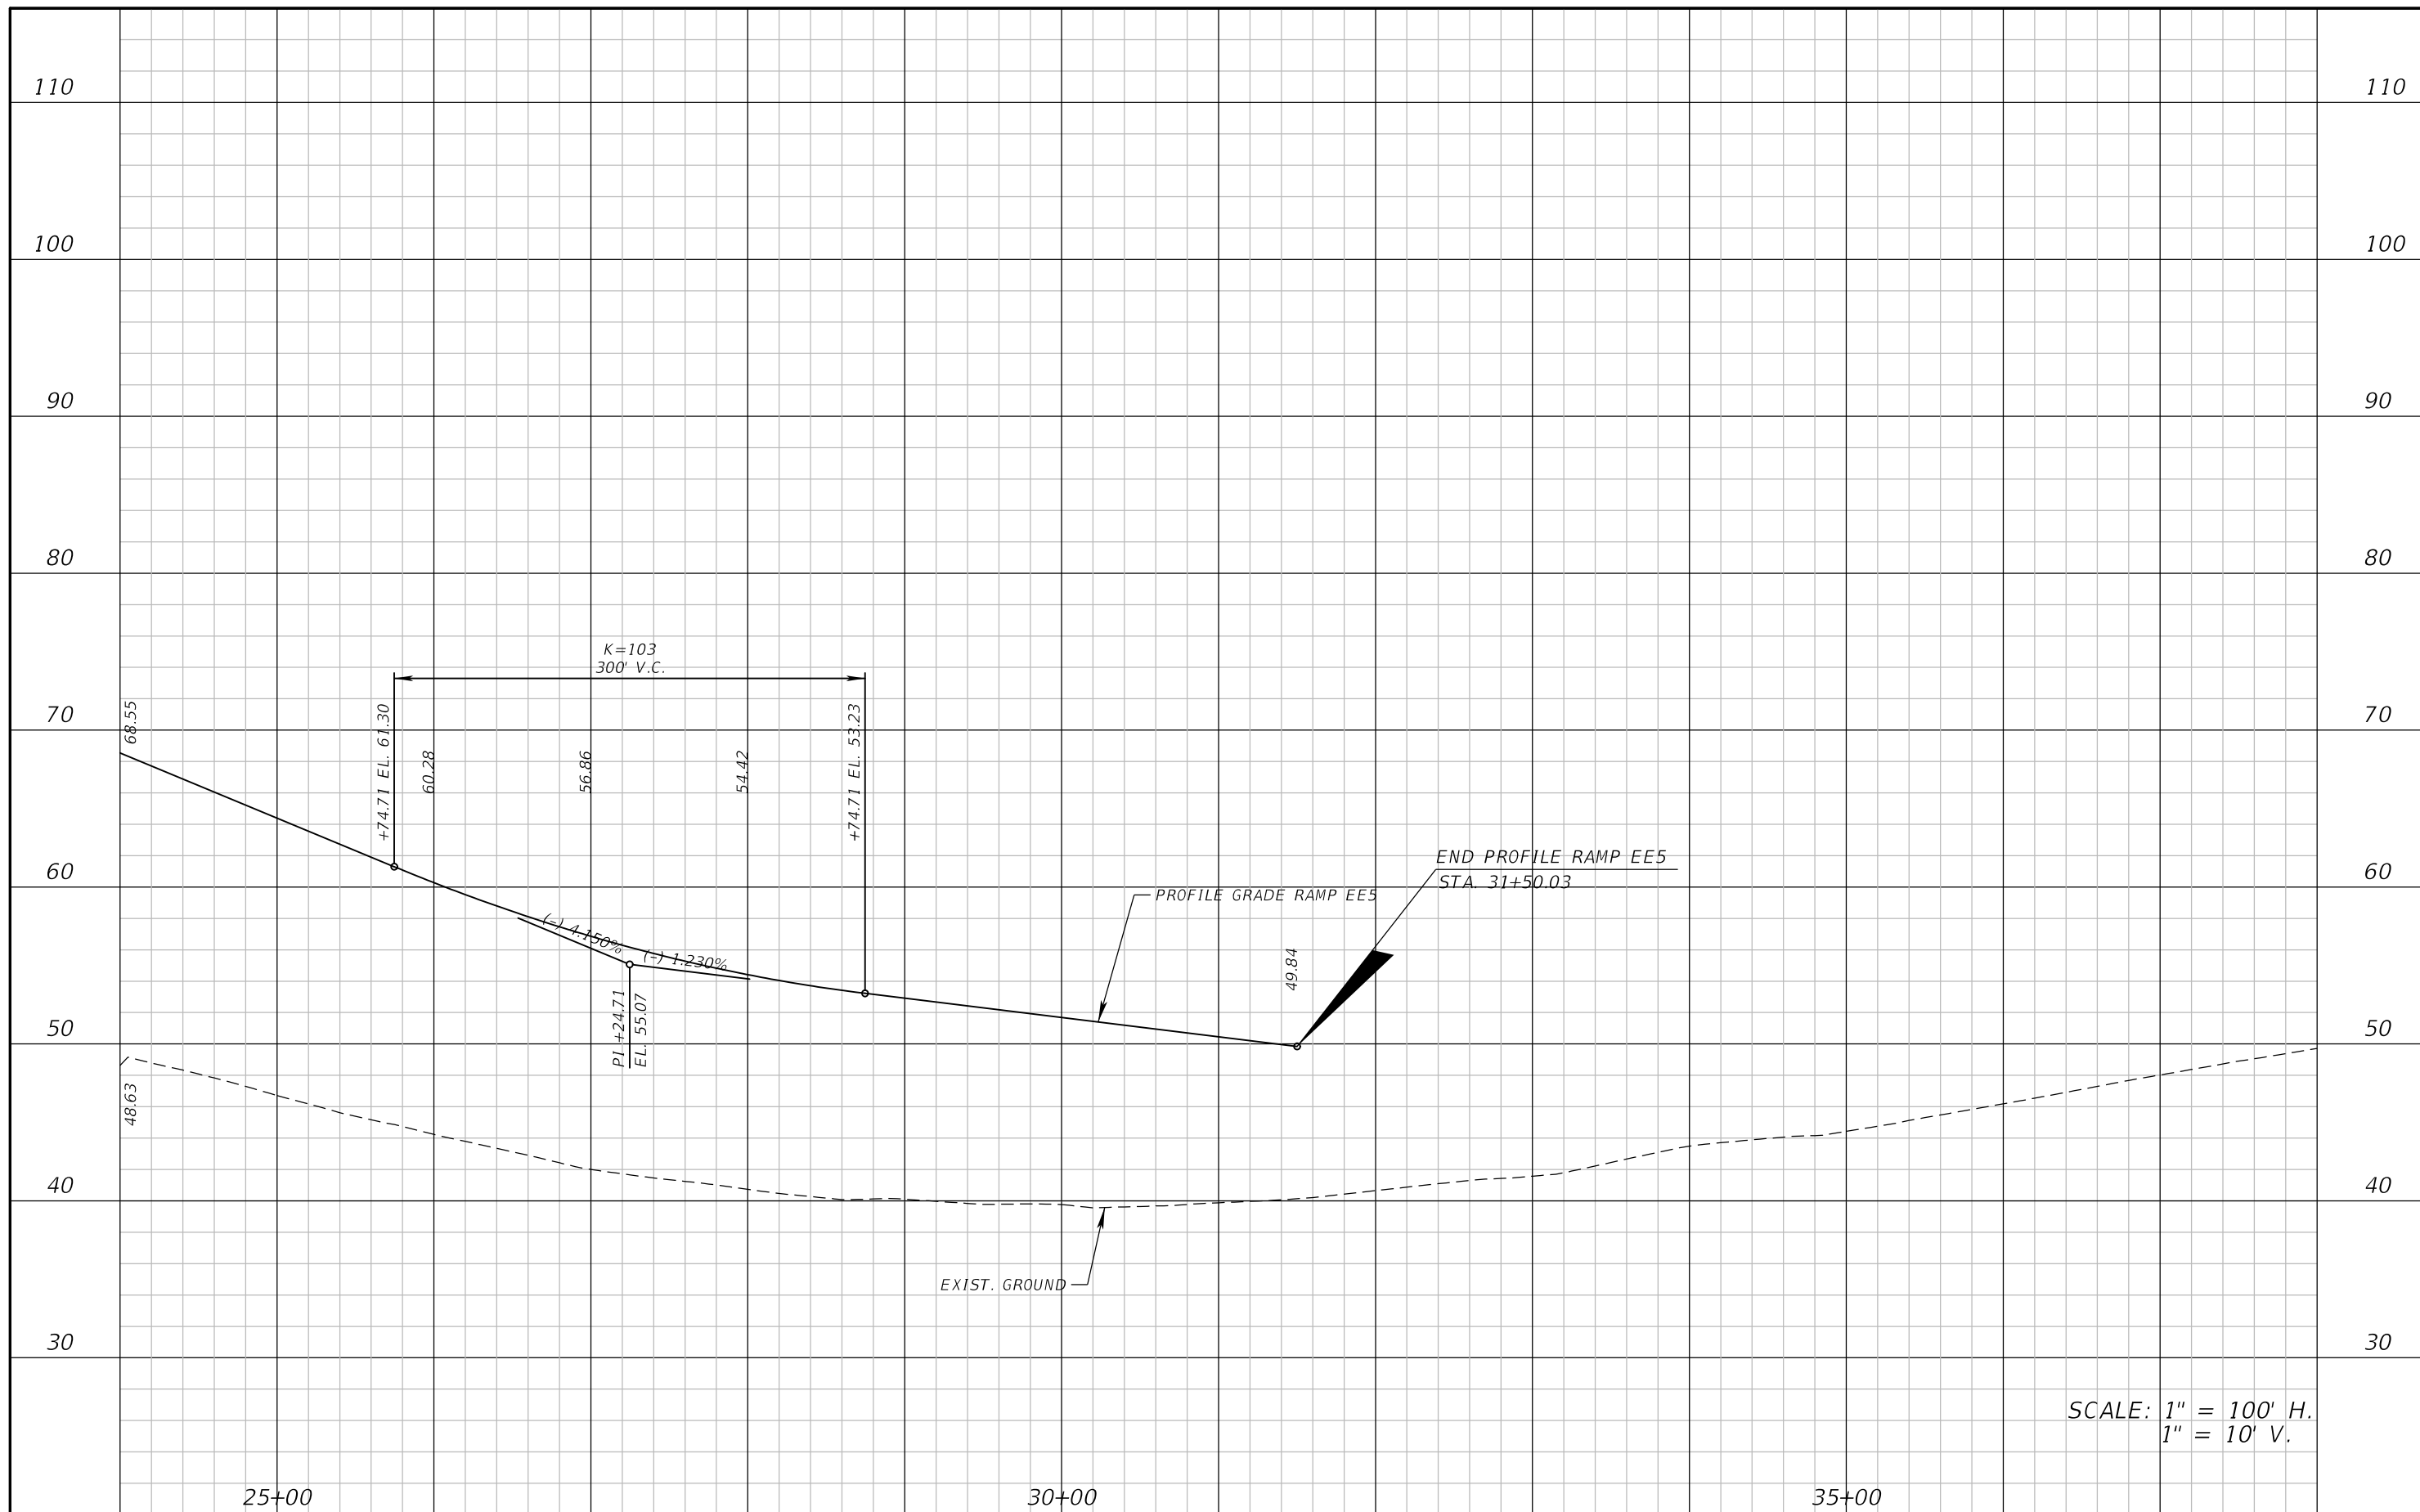

SCALE: 1" = 100' H.  
1" = 10' V.

REVISIONS			
DATE	DESCRIPTION	DATE	DESCRIPTION

ATKINS NORTH AMERICA, INC.  
482 S. KELLER ROAD  
ORLANDO, FL 32810  
(407) 647-7275  
CERTIFICATE OF AUTHORIZATION NO.: 24  
WILLIAM A. TERWILLEGER, P.E.  
P.E. NO.: 43427

STATE OF FLORIDA DEPARTMENT OF TRANSPORTATION		
ROAD NO.	COUNTY	FINANCIAL PROJECT ID
SR 429	SEMINOLE	240200-4-52-1

ROADWAY PROFILE RAMP EE5		SHEET NO.
		CP-25