

LEGEND:

	BASIN SJ1
	LAKE STEN BASIN
	LOCH LEHMAN BASIN
	POND 13 BASIN
	I-4 NORTH BASIN
	POND 17 BASIN
	SEMINOLE TOWNE CENTER BASIN
	SR 417 BASIN
	POND C BASIN

BEGIN PROJECT
BEGIN CONSTRUCTION
@ SR 429
STA. 1114+87.25


BEGIN CONSTRUCTION
@ SR 400 WB
STA. 2037+10.27
@ SR 400 EB
STA. 1023+90.67

END CONSTRUCTION
@ SR 400 WB
STA. 2134+00.99
@ SR 400 EB
STA. 1134+44.43

END CONSTRUCTION
@ SR 417
STA. 2198+78.76

REVISIONS				STATE OF FLORIDA DEPARTMENT OF TRANSPORTATION			EXHIBIT NO.
DATE	DESCRIPTION	DATE	DESCRIPTION	ROAD NO.	COUNTY	FINANCIAL PROJECT ID	
				SR 429	SEMINOLE	240200-4-52-01	

ATKINS NORTH AMERICA, INC.
482 S. KELLER ROAD
ORLANDO, FL 32810
(407) 647-7275
CERTIFICATE OF AUTHORIZATION NO.: 24
SCOTT P. WESSON P.E.
P.E. NO.: 52801

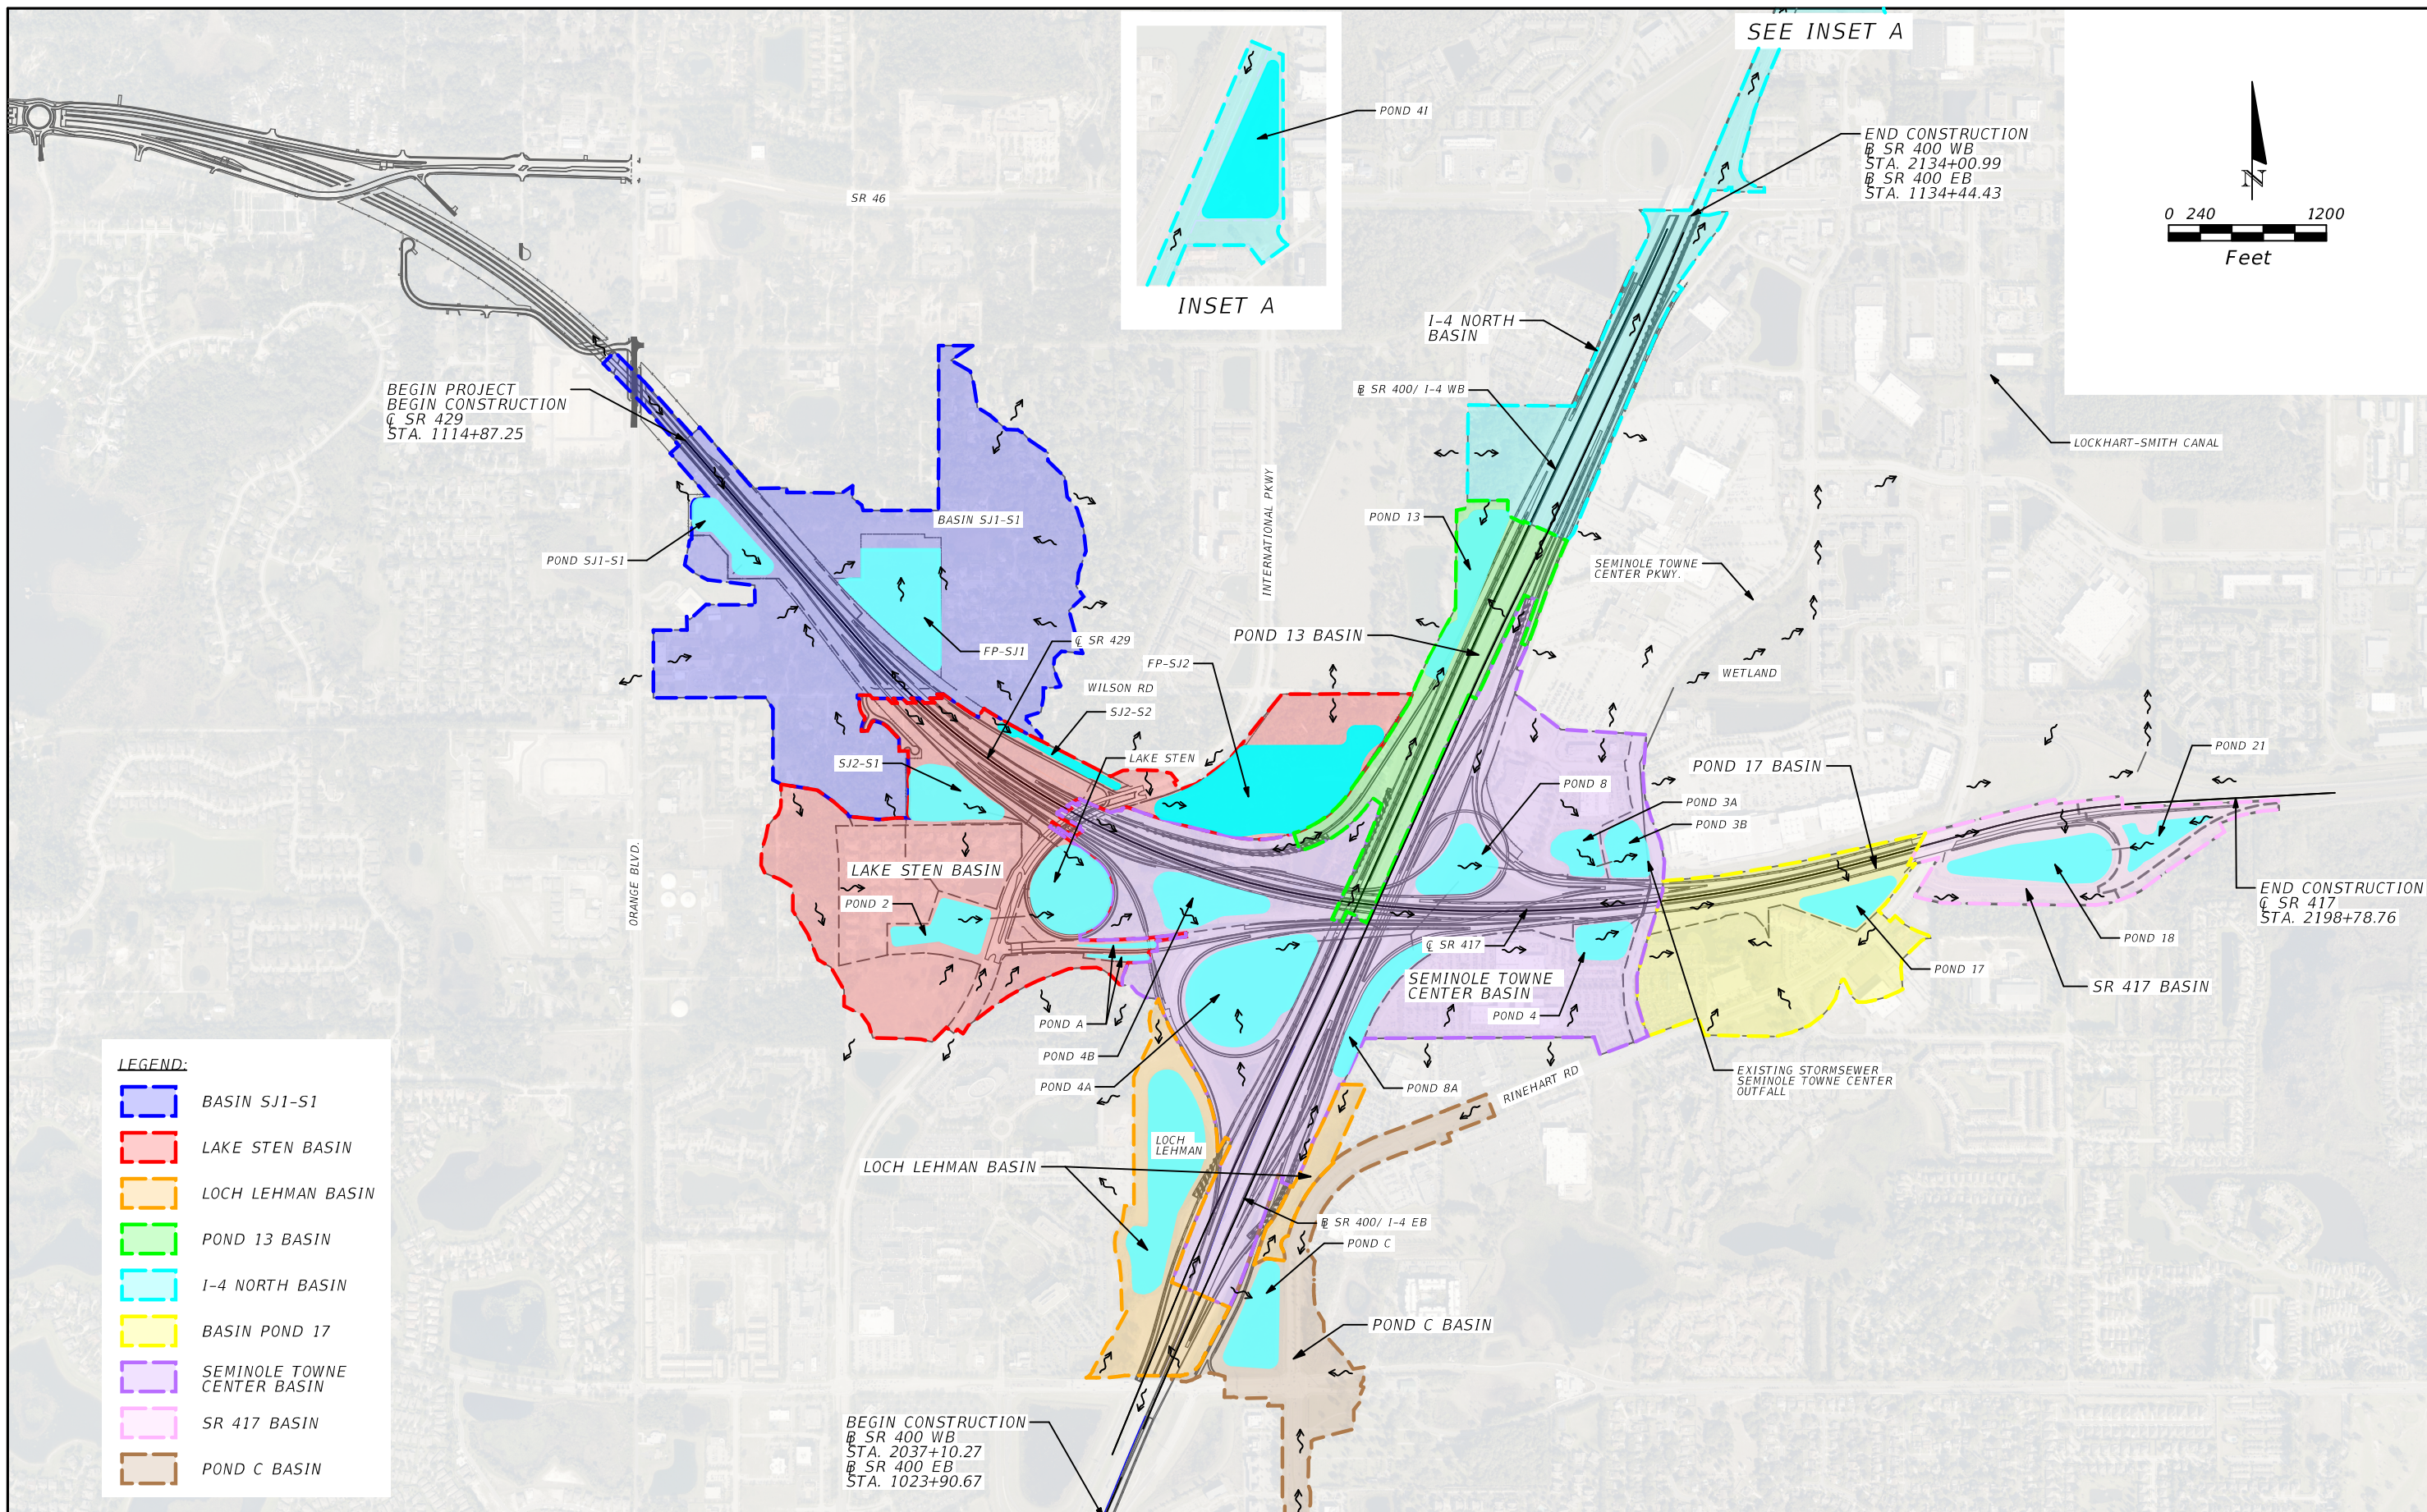

LEGEND:

	BASIN SJ1-S1
	LAKE STEN BASIN
	LOCH LEHMAN BASIN
	POND 13 BASIN
	I-4 NORTH BASIN
	BASIN POND 17
	SEMINOLE TOWNE CENTER BASIN
	SR 417 BASIN
	POND C BASIN

REVISIONS				STATE OF FLORIDA DEPARTMENT OF TRANSPORTATION			PROPOSED OVERALL DRAINAGE MAP	EXHIBIT NO.
DATE	DESCRIPTION	DATE	DESCRIPTION	ROAD NO.	COUNTY	FINANCIAL PROJECT ID		
				SR 429	SEMINOLE	240200-4-52-01		

ATKINS NORTH AMERICA, INC.
482 S. KELLER ROAD
ORLANDO, FL 32810
(407) 647-7275
CERTIFICATE OF AUTHORIZATION NO.: 24
SCOTT P. WESSON P.E.
P.E. NO.: 52801