


# Pier Option

Standard Colors [Federal Standard Colors 595B (7/1994)]

ⓁB Light Brown (Color 33690)      Dark Br ⓁDB (Color 33446)

ⓁDG Dark Green (Color 34227)      Ashlar ⓁAF Liner

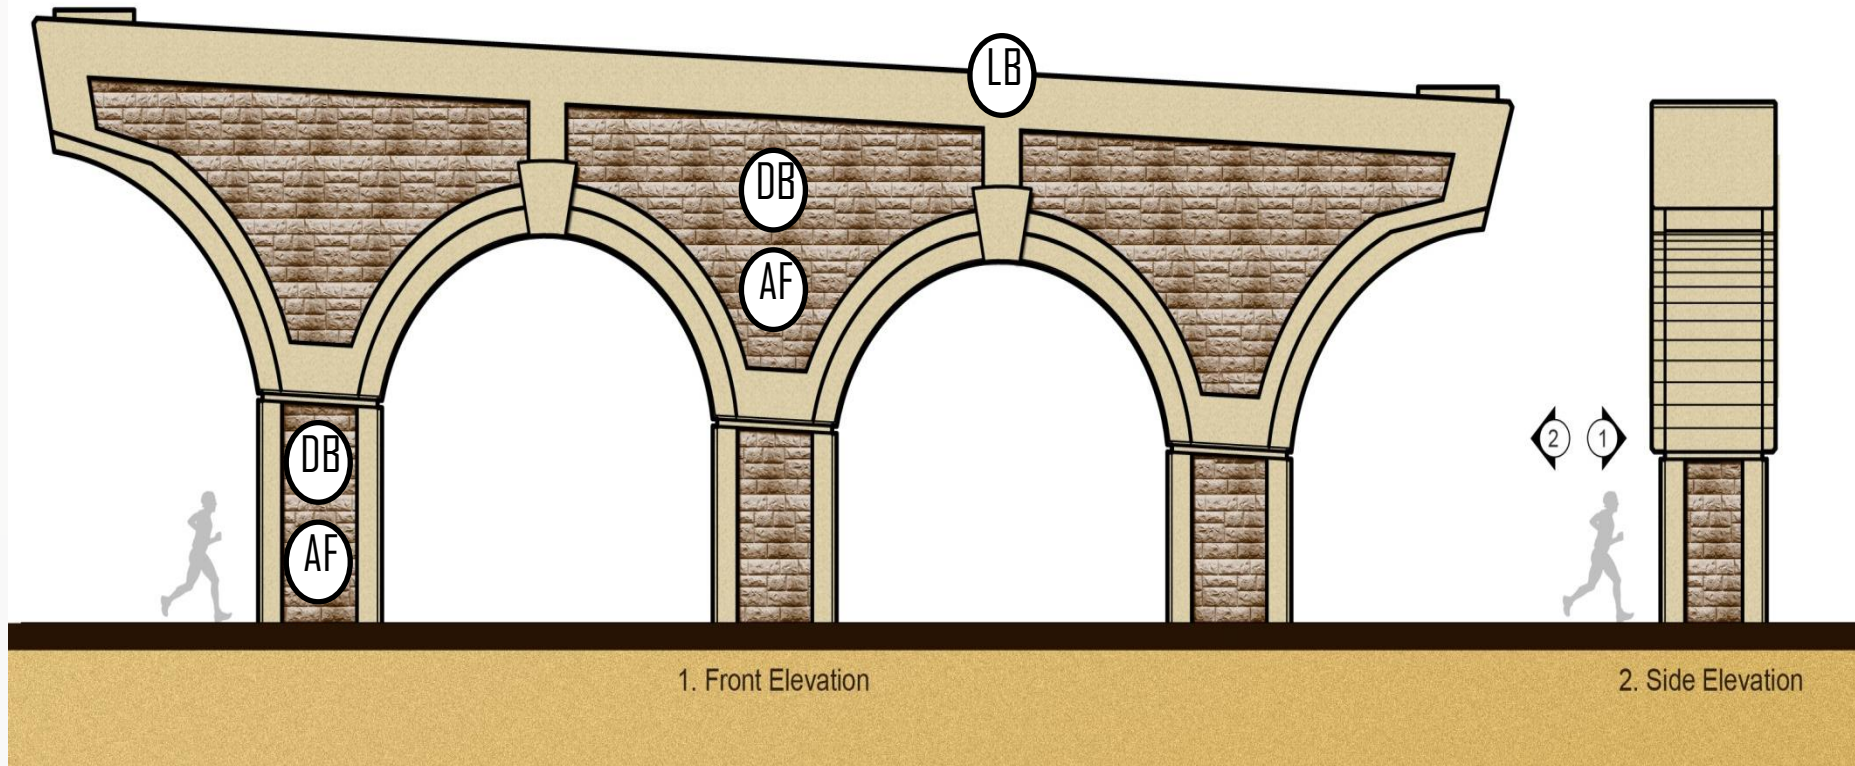


# Gantry Support Option

Standard Colors [Federal Standard Colors 595B (7/1994)]

Ⓛⓑ Light Brown (Color 33690)      Dark Br ⓁⓁ (Color 33446)

ⓁⓁ Dark Green (Color 34227)      Ashlar ⓁⓁ Liner

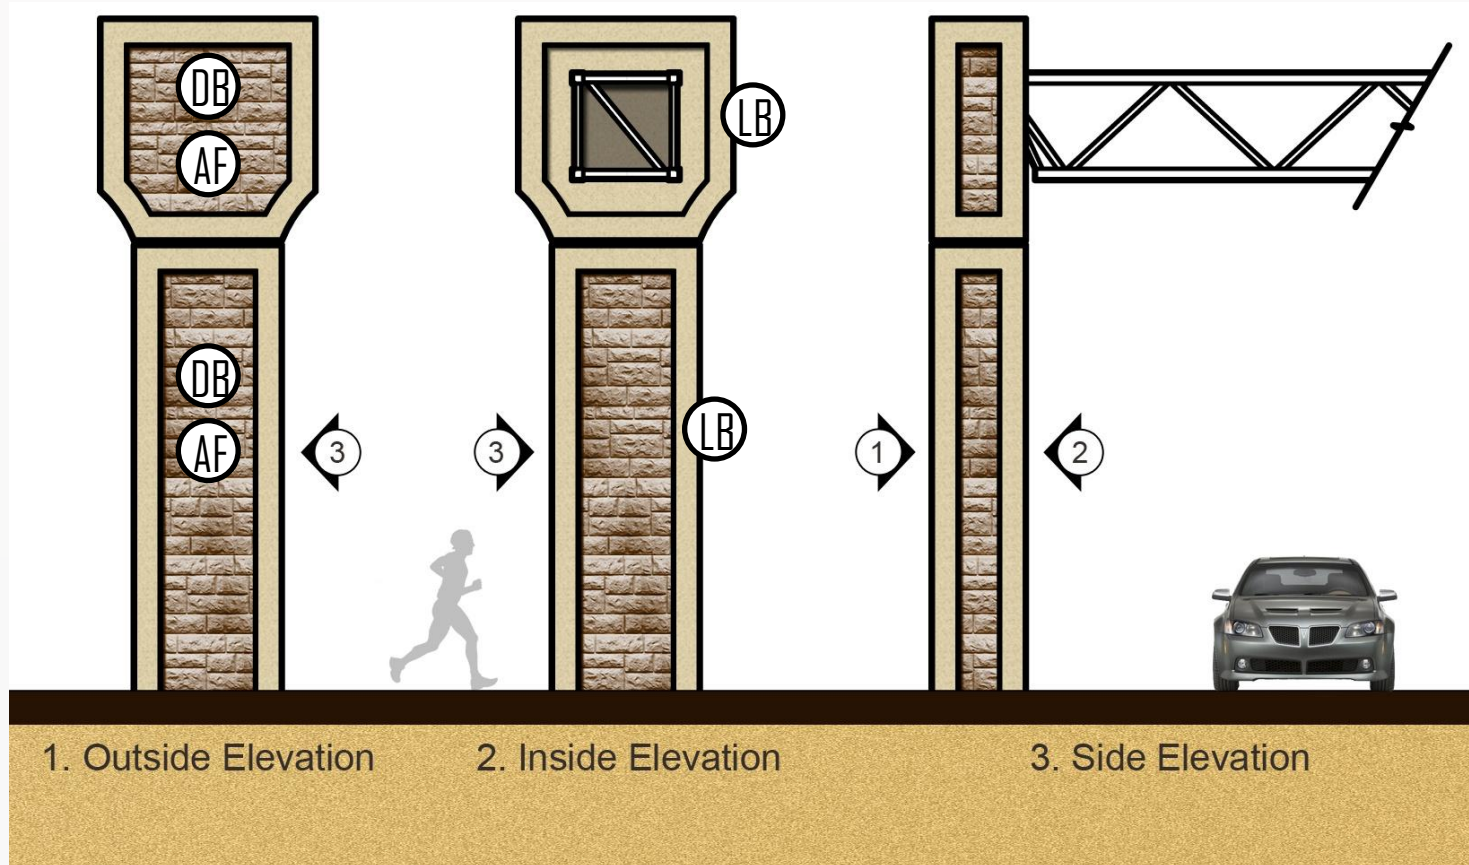


# Bridge Wall Option


Standard Colors [Federal Standard Colors 595B (7/1994)]

ⓁⓅ Light Brown (Color 33690)      Dark Br ⓁⓁ (Color 33446)


ⓁⓂ Dark Green (Color 34227)      Ashlar ⓁⓂ Liner

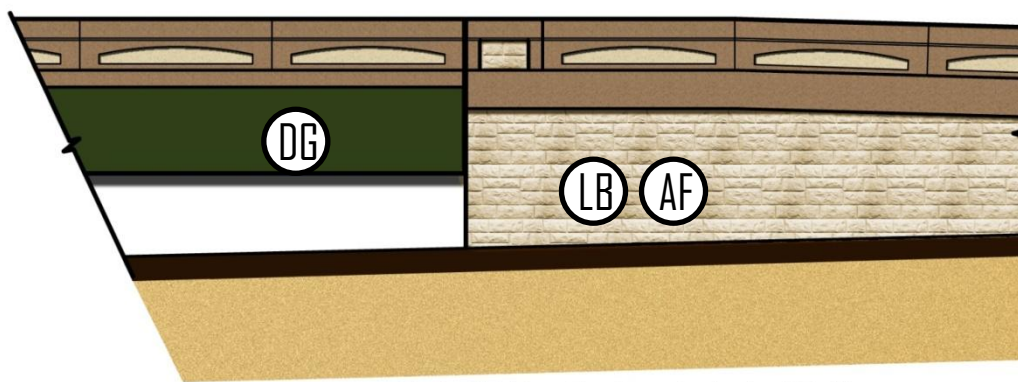


End of Bridge Treatment - Arched Railing

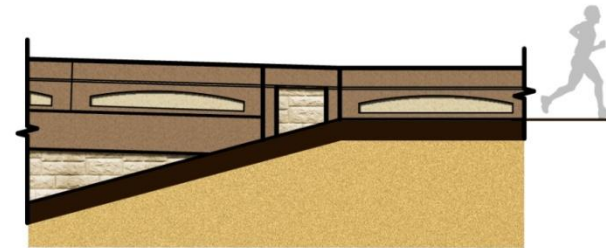

End of Wall Treatment - Arched Railing

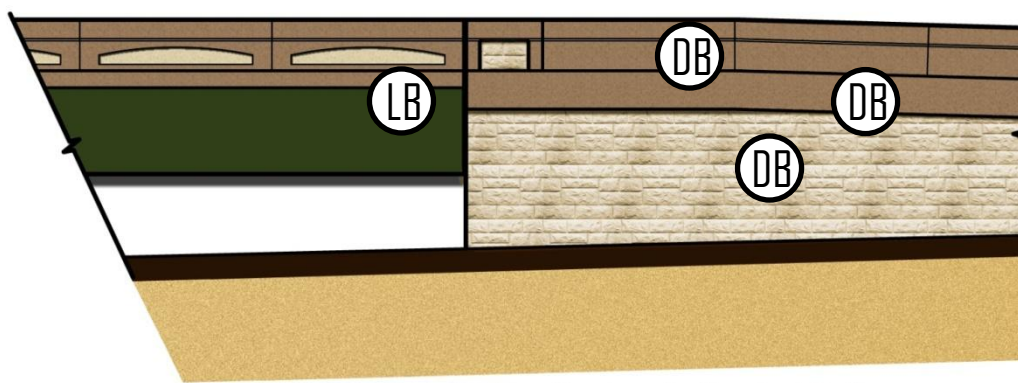

End of Bridge Treatment - Standard Railing

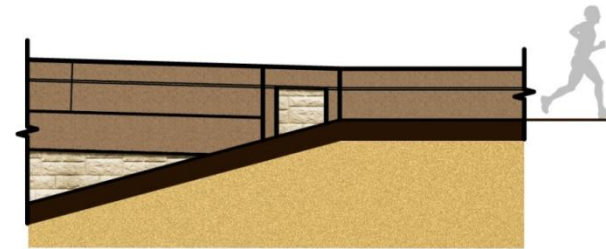

End of Wall Treatment - Standard Railing