
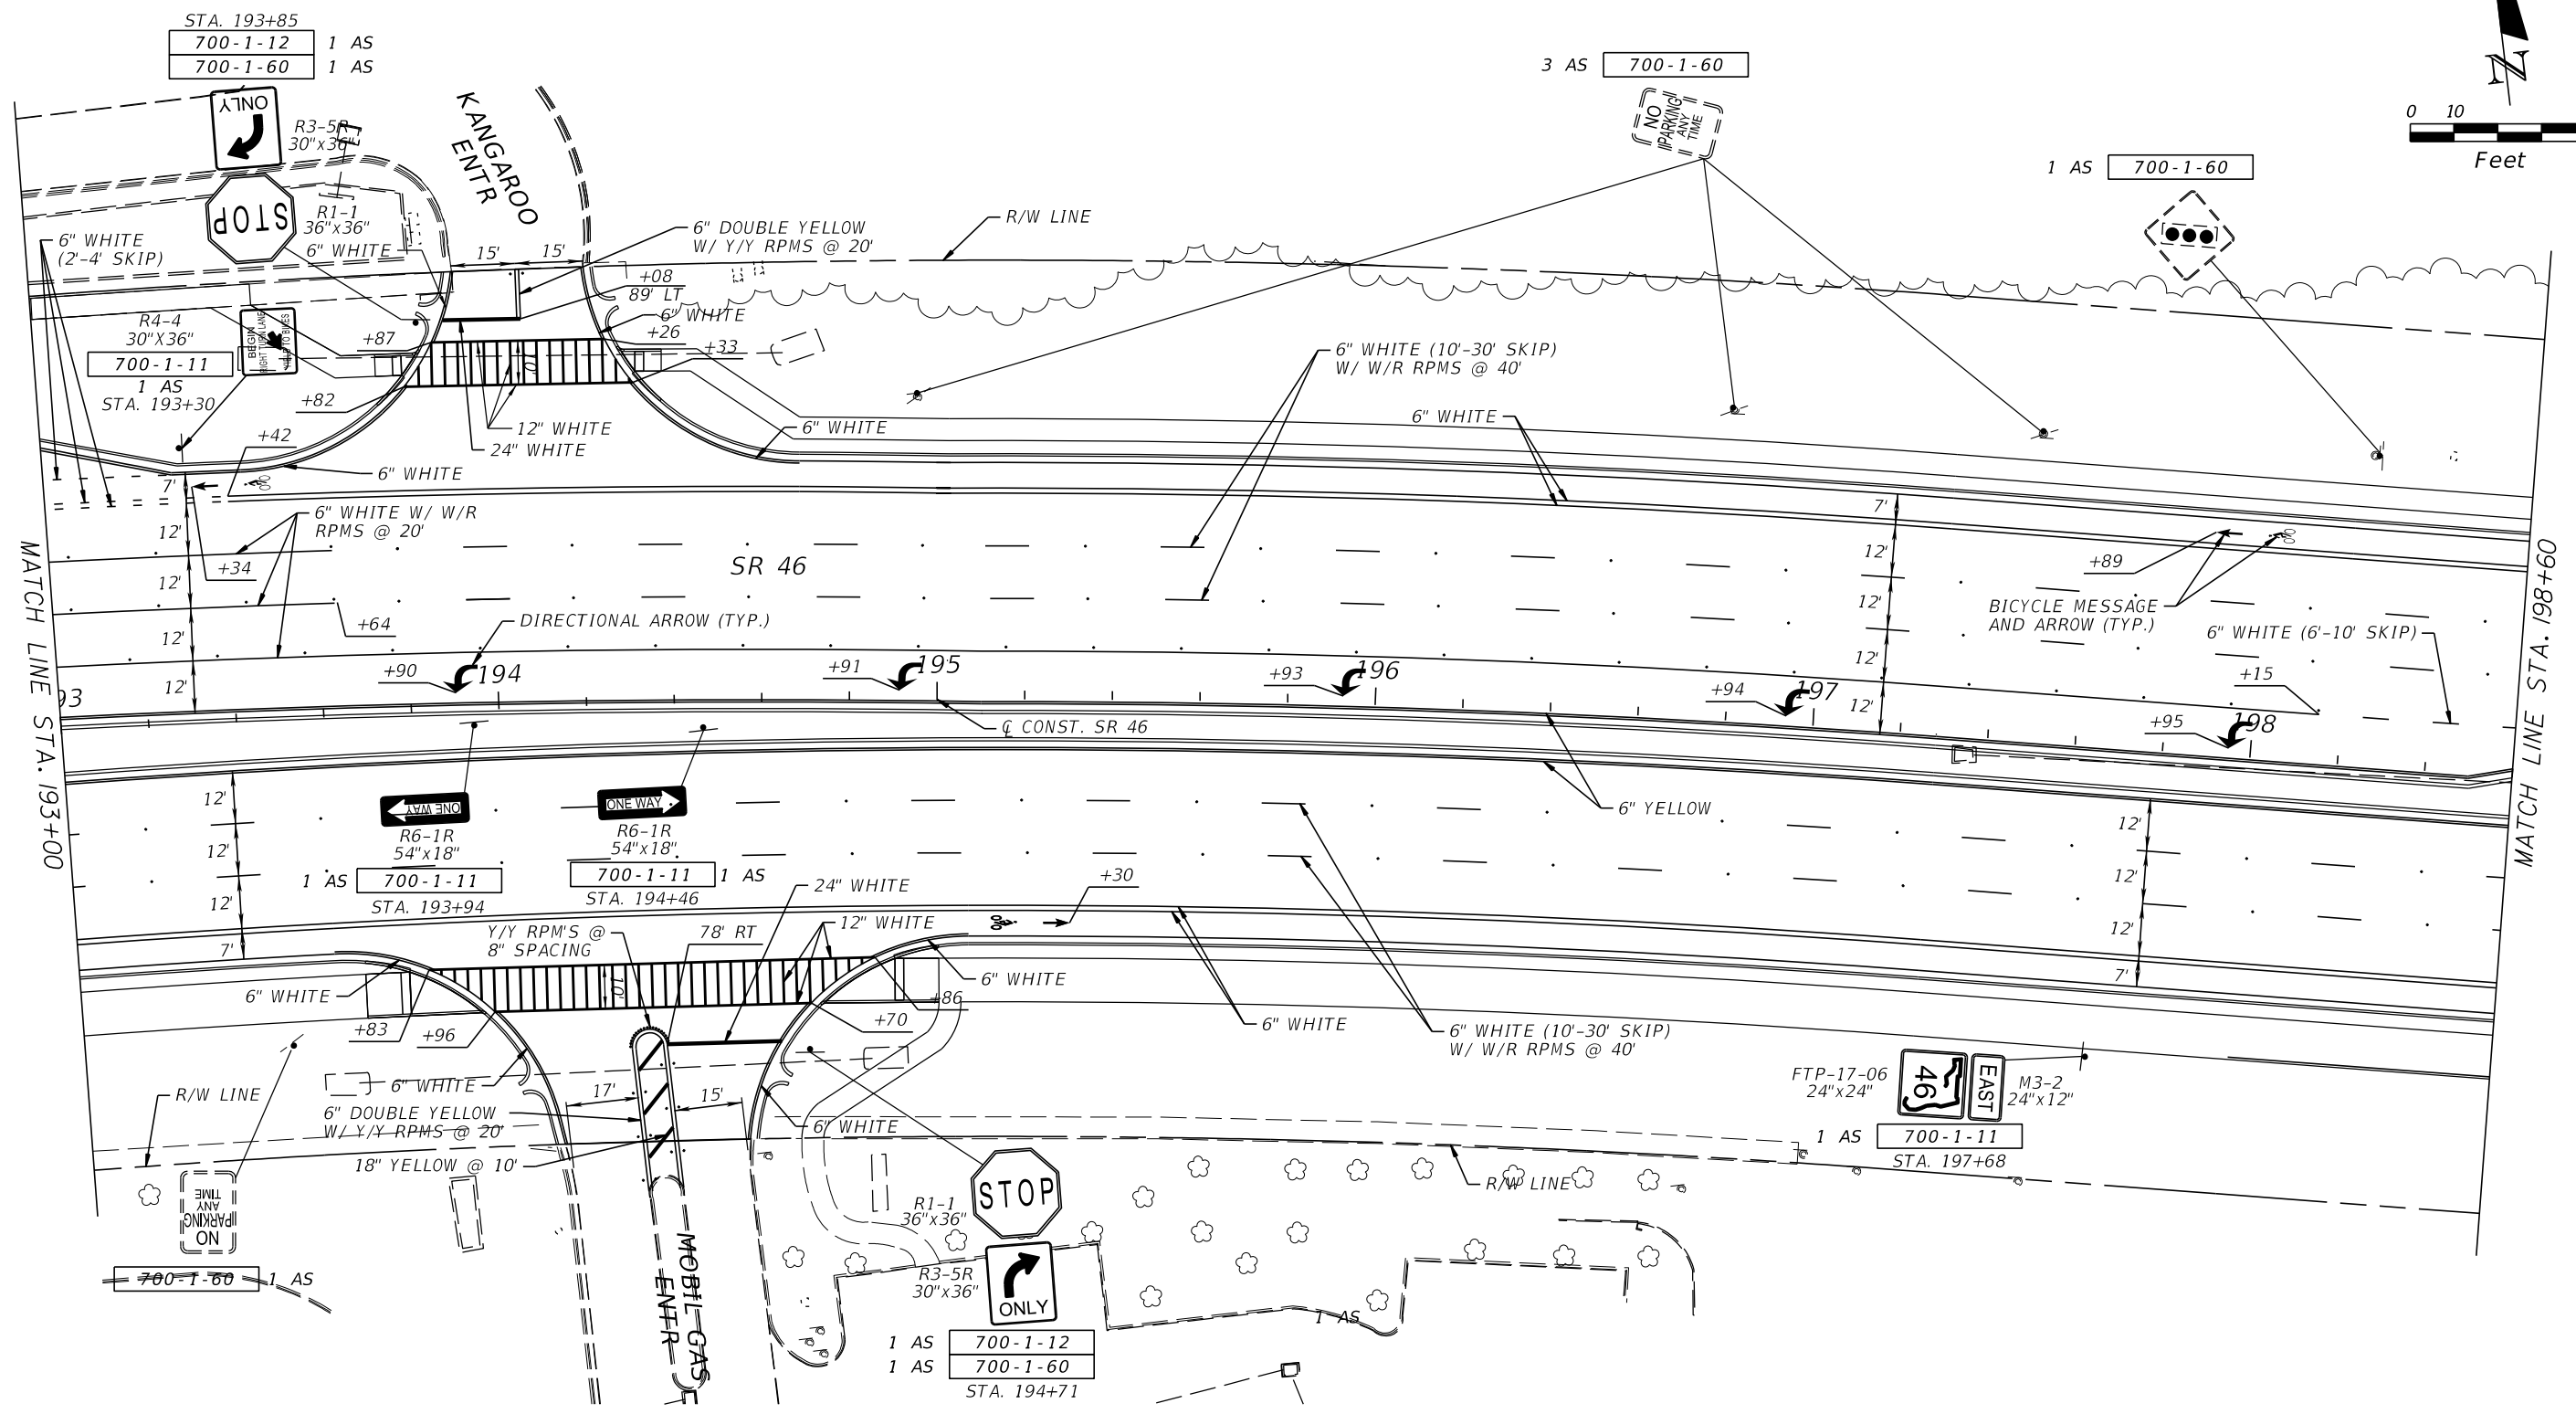


BEGIN SIGNING AND PAVEMENT MARKING  
 STA. 190+56.00 @ CONST. SR 46  
 MATCH EXISTING MARKINGS

REVISIONS				SERGIO CARLOS QUEVEDO, P.E. P.E. LICENSE NUMBER 63084 JMT - JOHNSON, MIRMIRAN & THOMPSON 615 CRESCENT EXECUTIVE COURT, SUITE 106 LAKE MARY, FL 32746 CERTIFICATE OF AUTHORIZATION NO.: 5917	STATE OF FLORIDA DEPARTMENT OF TRANSPORTATION			<b>SIGNING AND PAVEMENT          MARKING PLAN</b>	SHEET NO. S-4
DATE	DESCRIPTION	DATE	DESCRIPTION		ROAD NO.	COUNTY	FINANCIAL PROJECT ID		
					SR 46	SEMINOLE	240200-3-52-01		

THE OFFICIAL RECORD OF THIS SHEET IS THE ELECTRONIC FILE DIGITALLY SIGNED AND SEALED UNDER RULE 61G15-23.004, F.A.C.

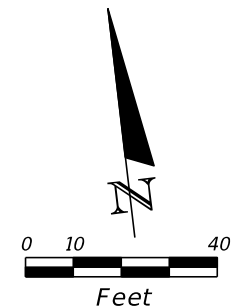

REVISIONS			
DATE	DESCRIPTION	DATE	DESCRIPTION



SERGIO CARLOS QUEVEDO, P.E.  
 P.E. LICENSE NUMBER 63084  
 JMT - JOHNSON, MIRMIRAN & THOMPSON  
 615 CRESCENT EXECUTIVE COURT, SUITE 106  
 LAKE MARY, FL 32746  
 CERTIFICATE OF AUTHORIZATION NO.: 5917

STATE OF FLORIDA DEPARTMENT OF TRANSPORTATION		
ROAD NO.	COUNTY	FINANCIAL PROJECT ID
SR 46	SEMINOLE	240200-3-52-01

**SIGNING AND PAVEMENT  
MARKING PLAN**

SHEET NO.  
**S-5**

THE OFFICIAL RECORD OF THIS SHEET IS THE ELECTRONIC FILE DIGITALLY SIGNED AND SEALED UNDER RULE 61G15-23.004, F.A.C.

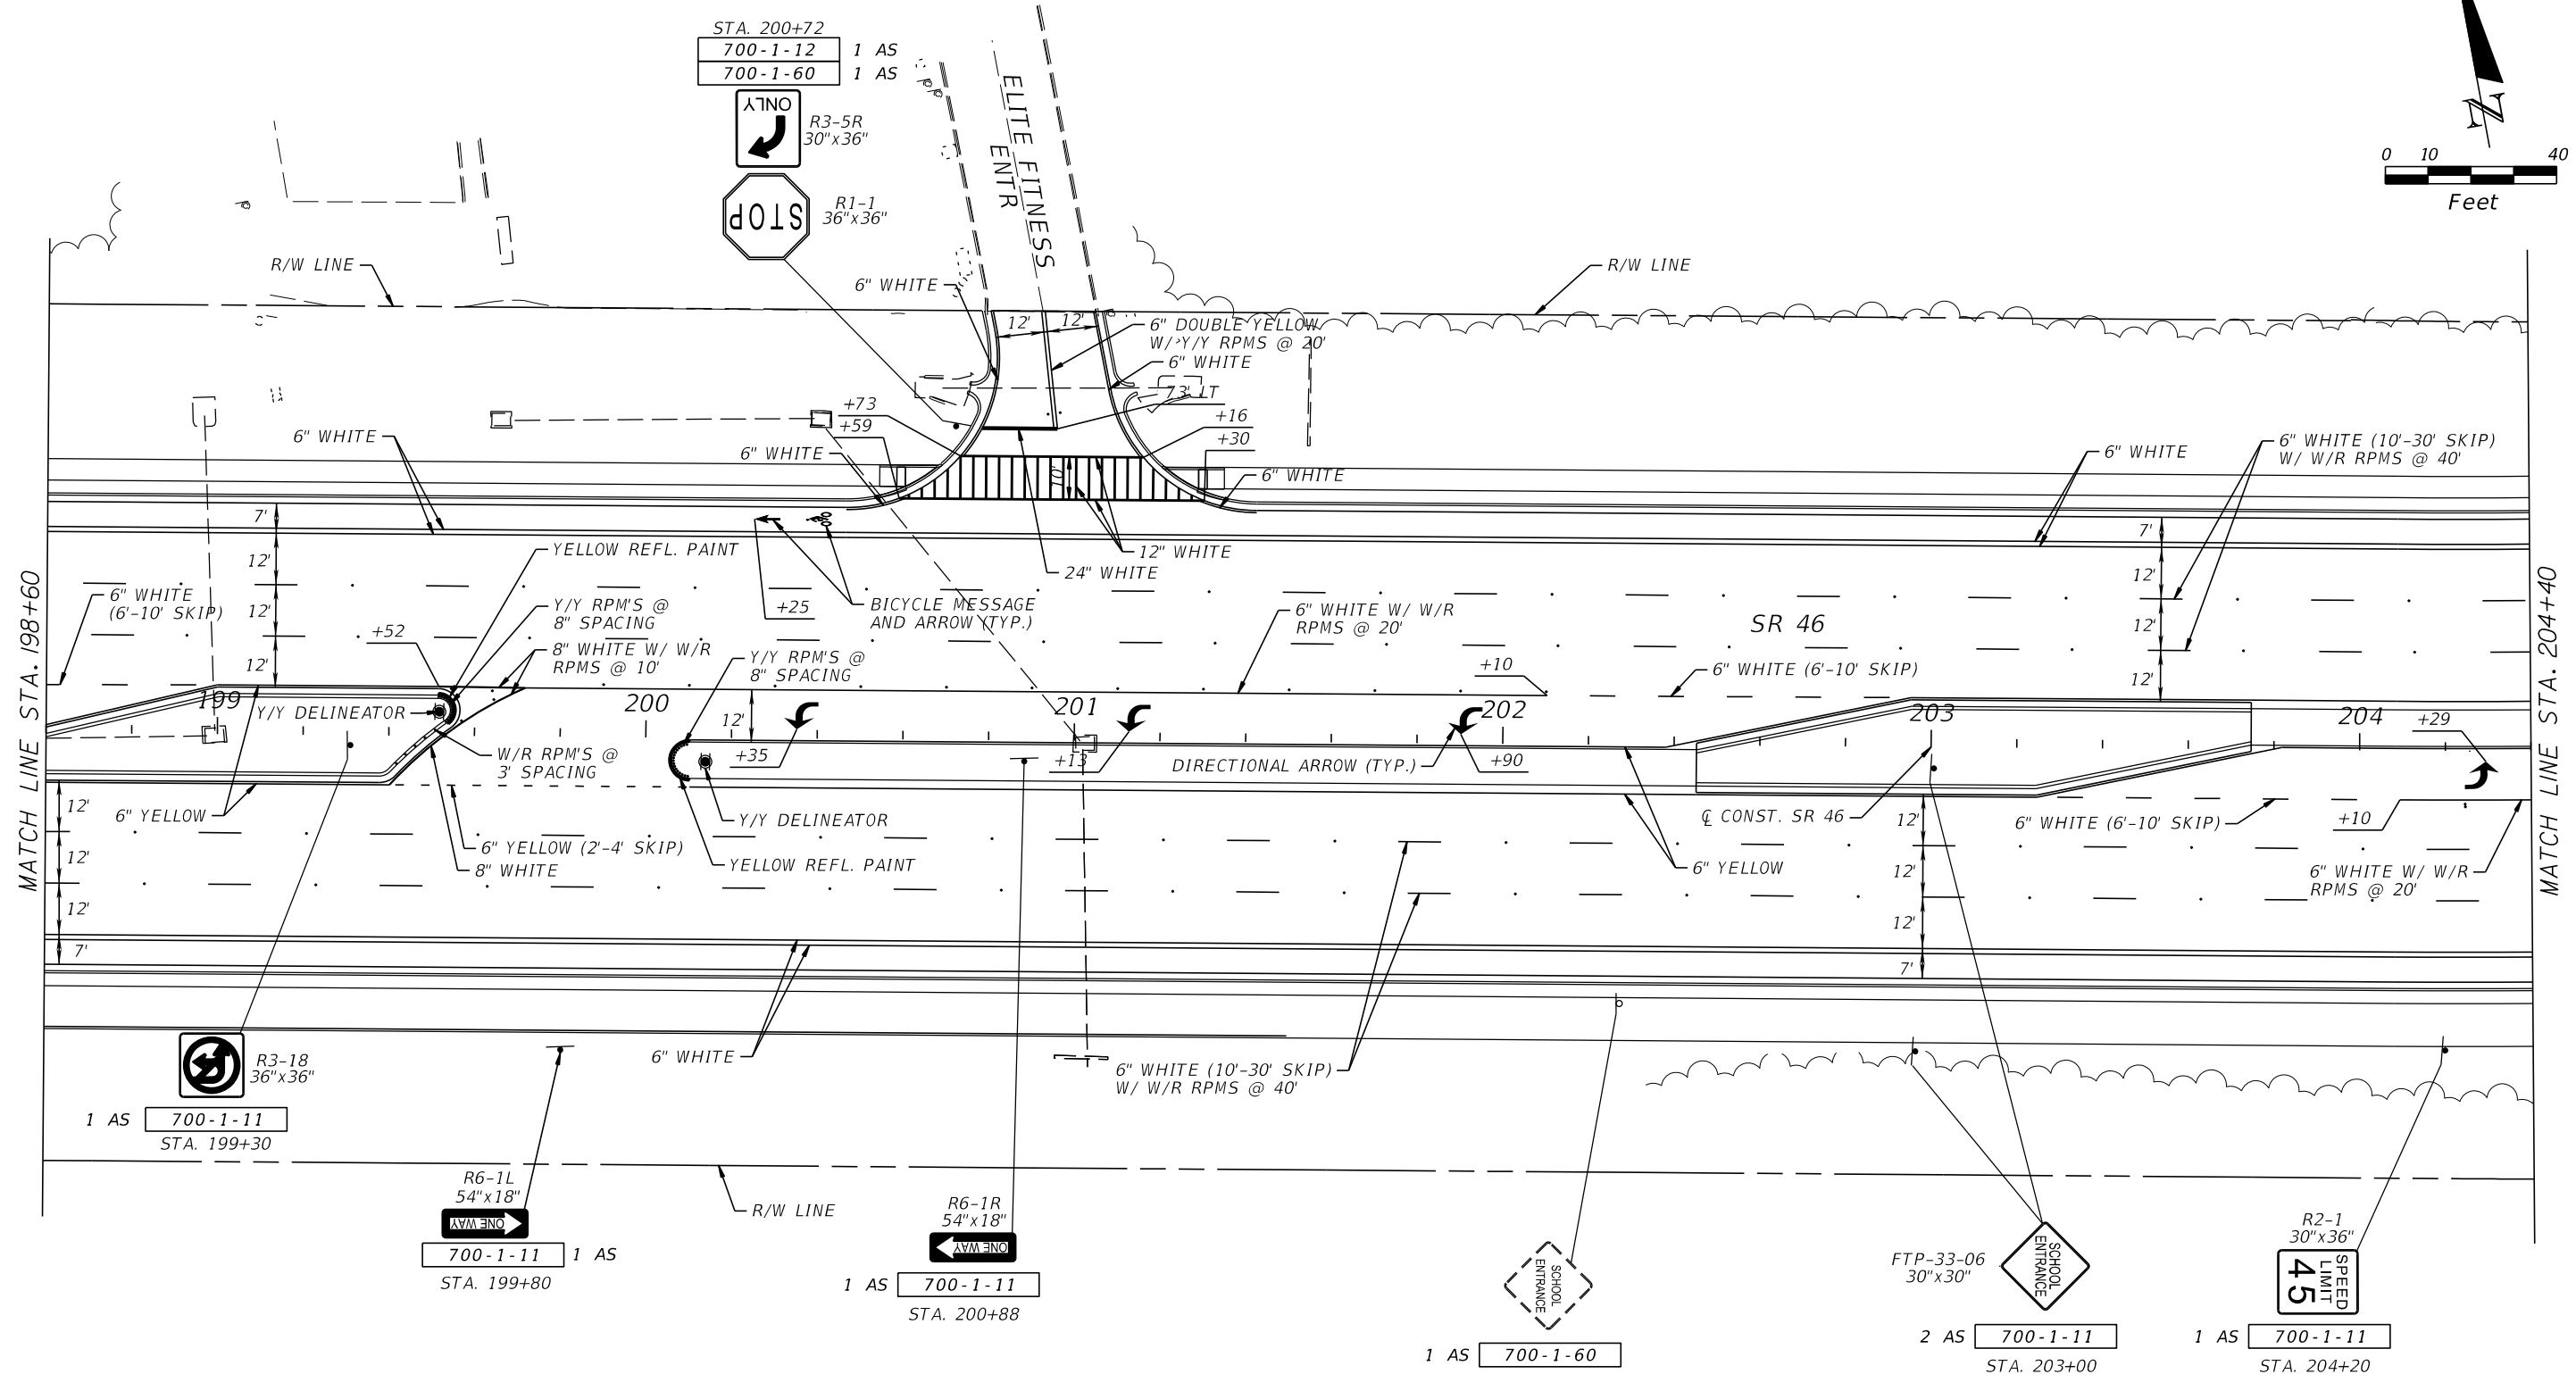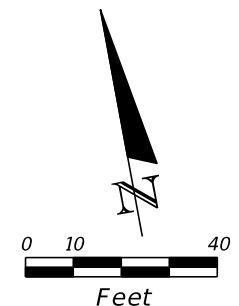


MATCH LINE STA. 198+60

MATCH LINE STA. 204+40



REVISIONS				SERGIO CARLOS QUEVEDO, P.E. P.E. LICENSE NUMBER 63084 JMT - JOHNSON, MIRMIRAN & THOMPSON 615 CRESCENT EXECUTIVE COURT, SUITE 106 LAKE MARY, FL 32746 CERTIFICATE OF AUTHORIZATION NO.: 5917	STATE OF FLORIDA DEPARTMENT OF TRANSPORTATION			<b>SIGNING AND PAVEMENT          MARKING PLAN</b>	SHEET NO.
DATE	DESCRIPTION	DATE	DESCRIPTION		ROAD NO.	COUNTY	FINANCIAL PROJECT ID		
					SR 46	SEMINOLE	240200-3-52-01		5-6

THE OFFICIAL RECORD OF THIS SHEET IS THE ELECTRONIC FILE DIGITALLY SIGNED AND SEALED UNDER RULE 61G15-23.004, F.A.C.

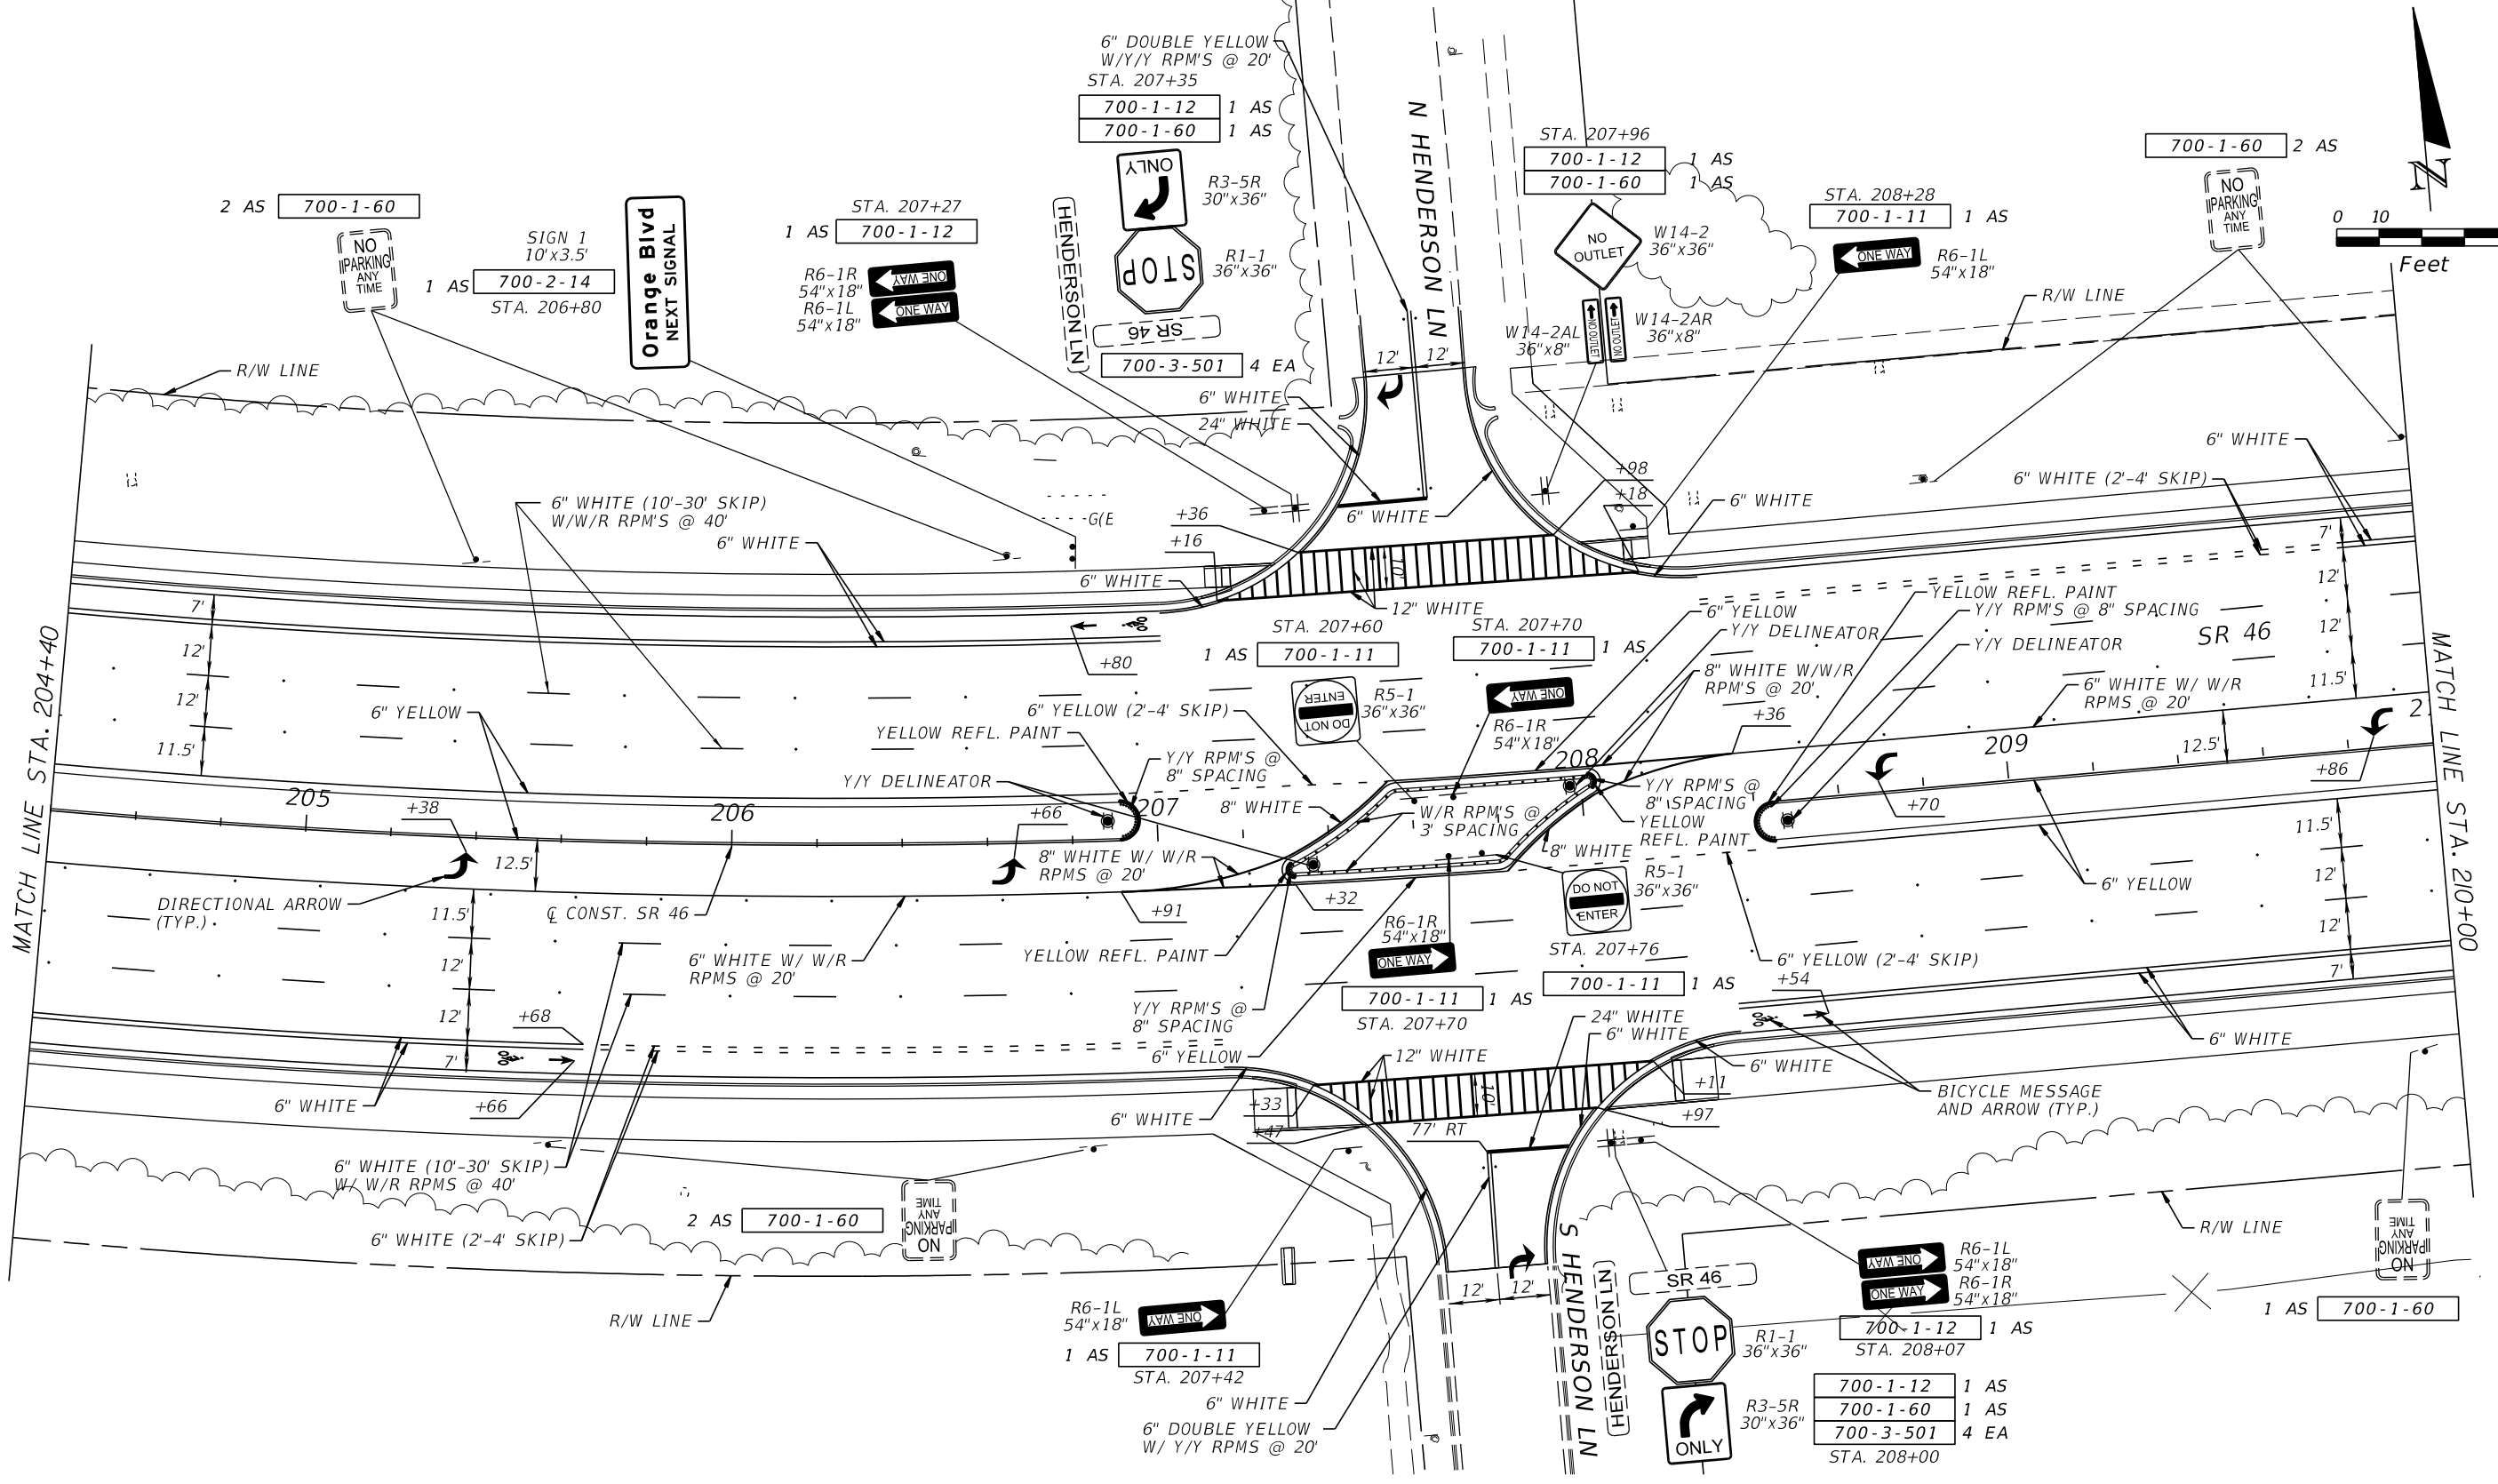



THE OFFICIAL RECORD OF THIS SHEET IS THE ELECTRONIC FILE DIGITALLY SIGNED AND SEALED UNDER RULE 61G15-23.004, F.A.C.

REVISIONS				SERGIO CARLOS QUEVEDO, P.E. P.E. LICENSE NUMBER 63084 JMT - JOHNSON, MIRMIRAN & THOMPSON 615 CRESCENT EXECUTIVE COURT, SUITE 106 LAKE MARY, FL 32746 CERTIFICATE OF AUTHORIZATION NO.: 5917	STATE OF FLORIDA DEPARTMENT OF TRANSPORTATION			<b>SIGNING AND PAVEMENT          MARKING PLAN</b>	SHEET NO. <b>S-7</b>
DATE	DESCRIPTION	DATE	DESCRIPTION		ROAD NO.	COUNTY	FINANCIAL PROJECT ID		
				SR 46	SEMINOLE	240200-3-52-01			

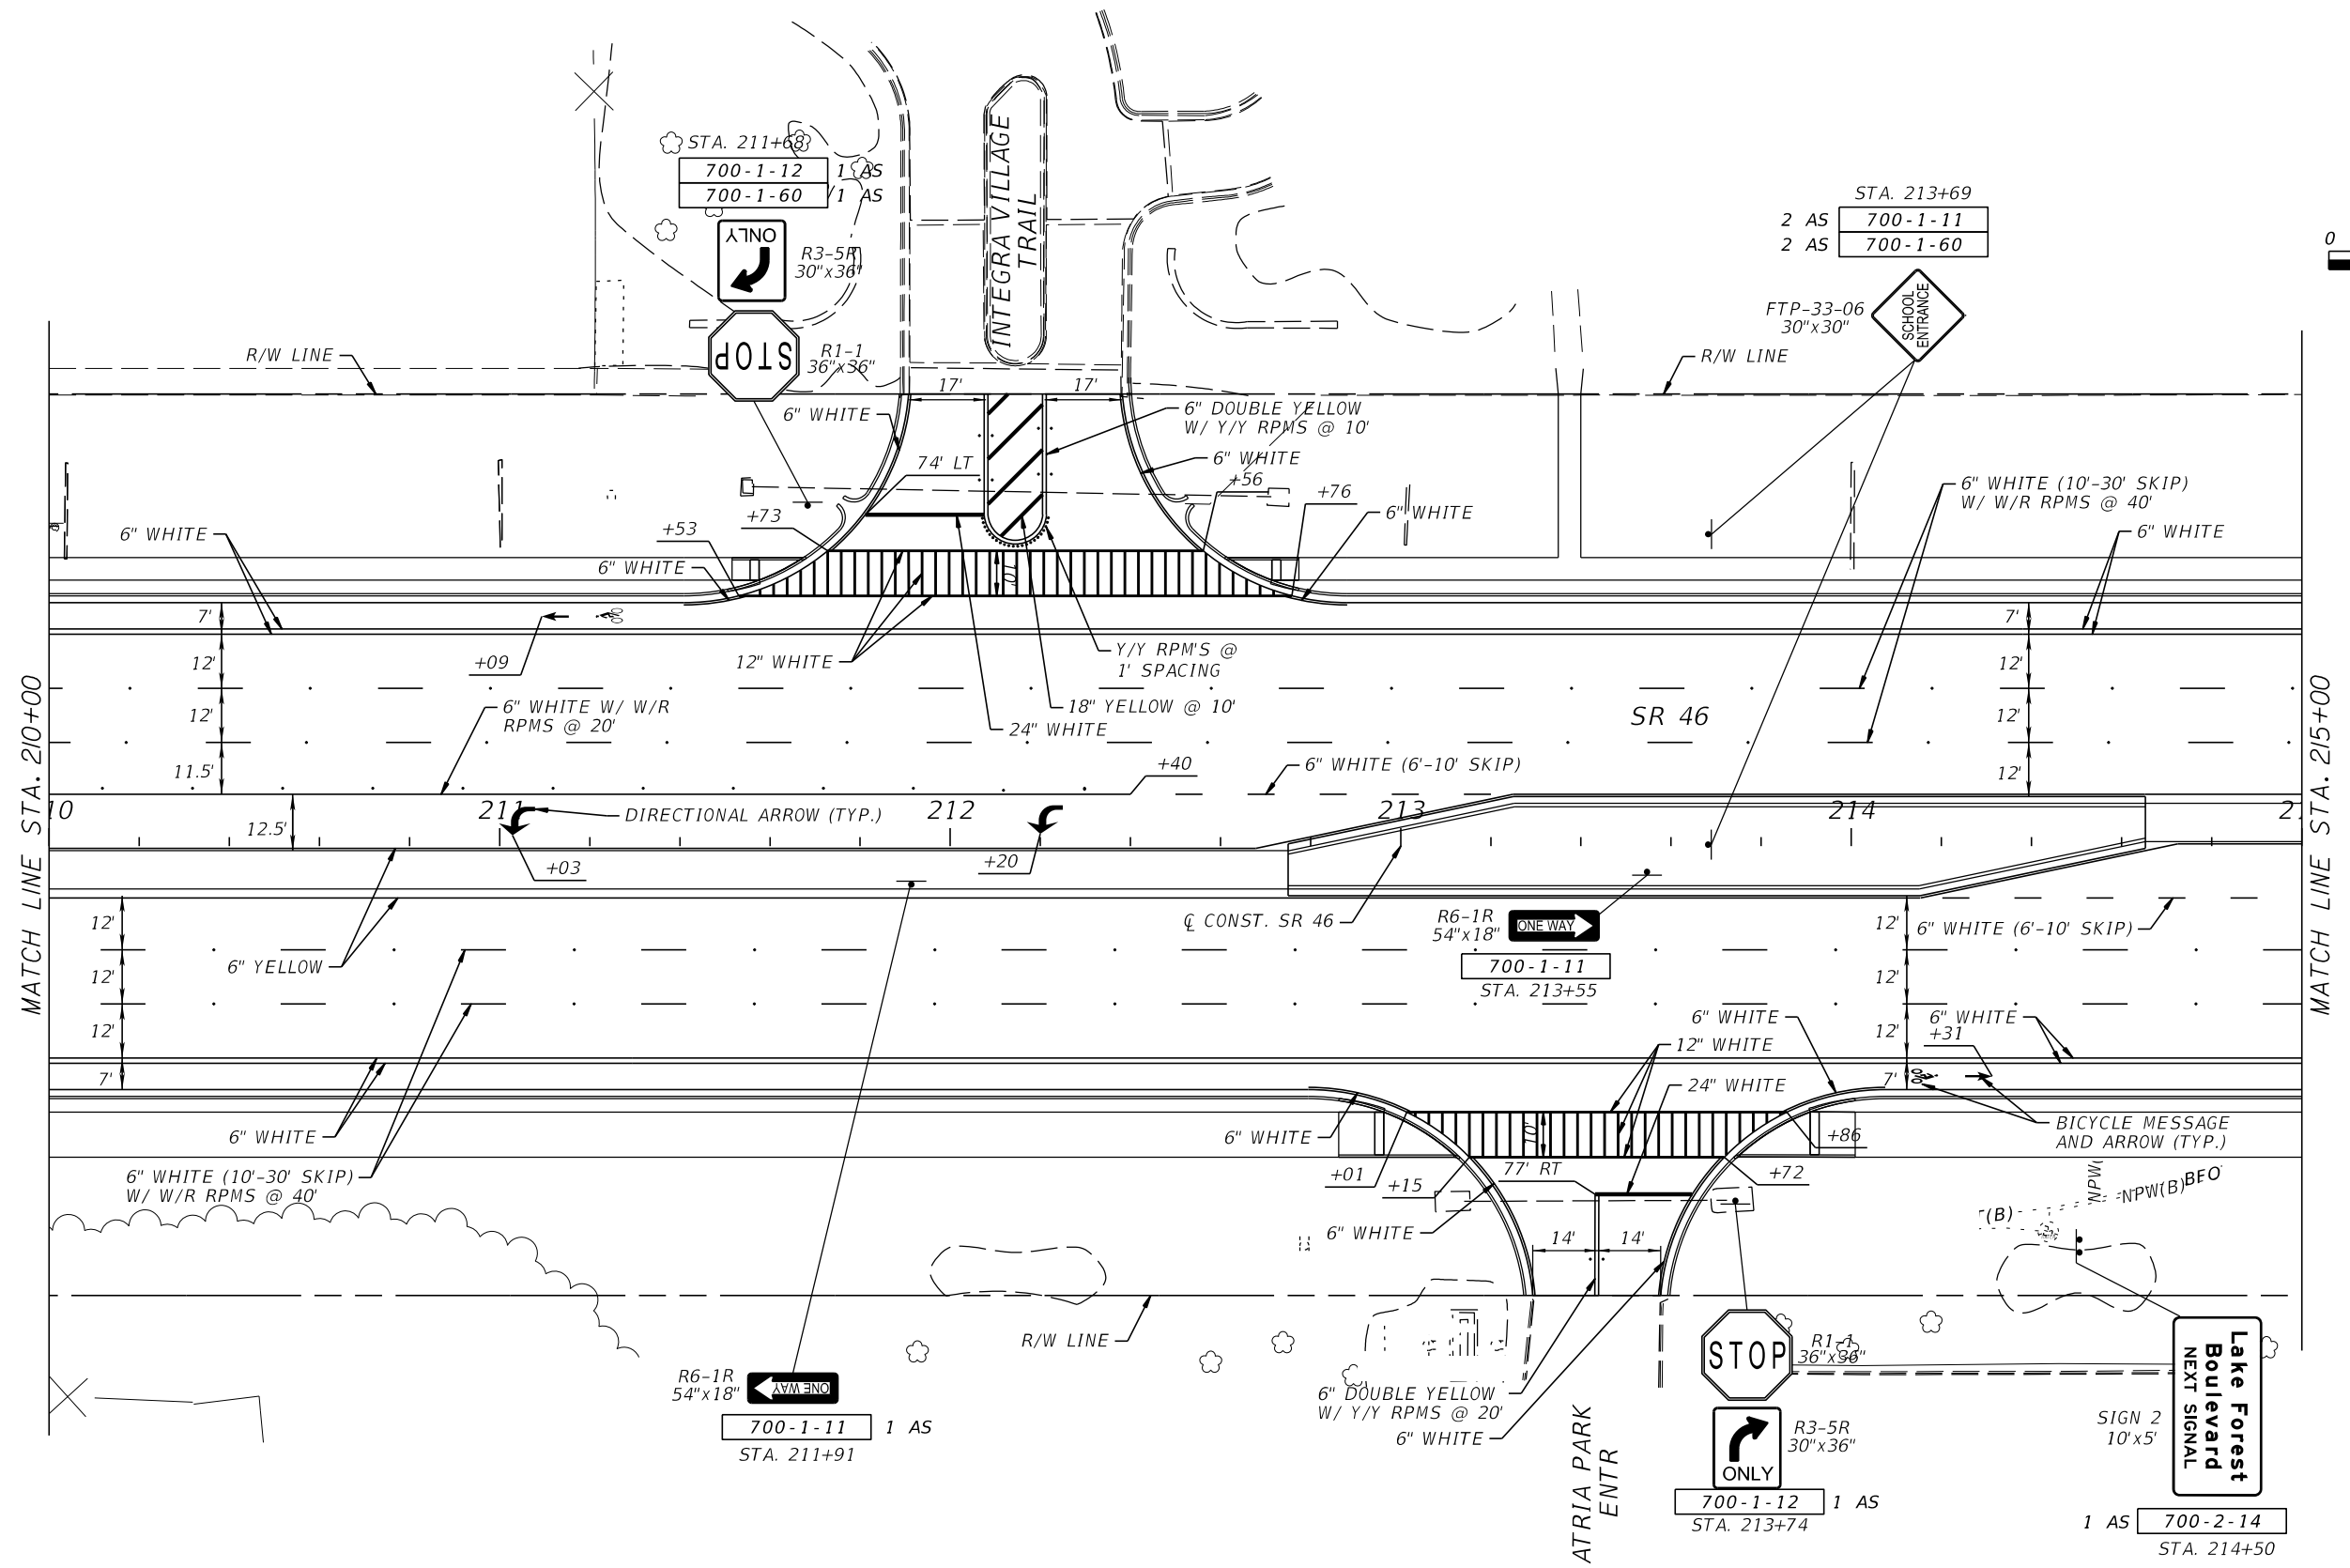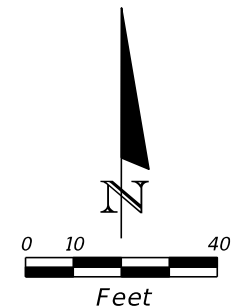

REVISIONS				SERGIO CARLOS QUEVEDO, P.E. P.E. LICENSE NUMBER 63084 JMT - JOHNSON, MIRMIRAN & THOMPSON 615 CRESCENT EXECUTIVE COURT, SUITE 106 LAKE MARY, FL 32746 CERTIFICATE OF AUTHORIZATION NO.: 5917	STATE OF FLORIDA DEPARTMENT OF TRANSPORTATION			<b>SIGNING AND PAVEMENT          MARKING PLAN</b>	SHEET NO.
DATE	DESCRIPTION	DATE	DESCRIPTION		ROAD NO.	COUNTY	FINANCIAL PROJECT ID		
					SR 46	SEMINOLE	240200-3-52-01		S-8

THE OFFICIAL RECORD OF THIS SHEET IS THE ELECTRONIC FILE DIGITALLY SIGNED AND SEALED UNDER RULE 61G15-23.004, F.A.C.

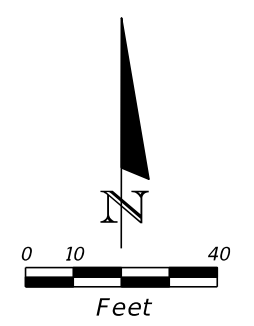
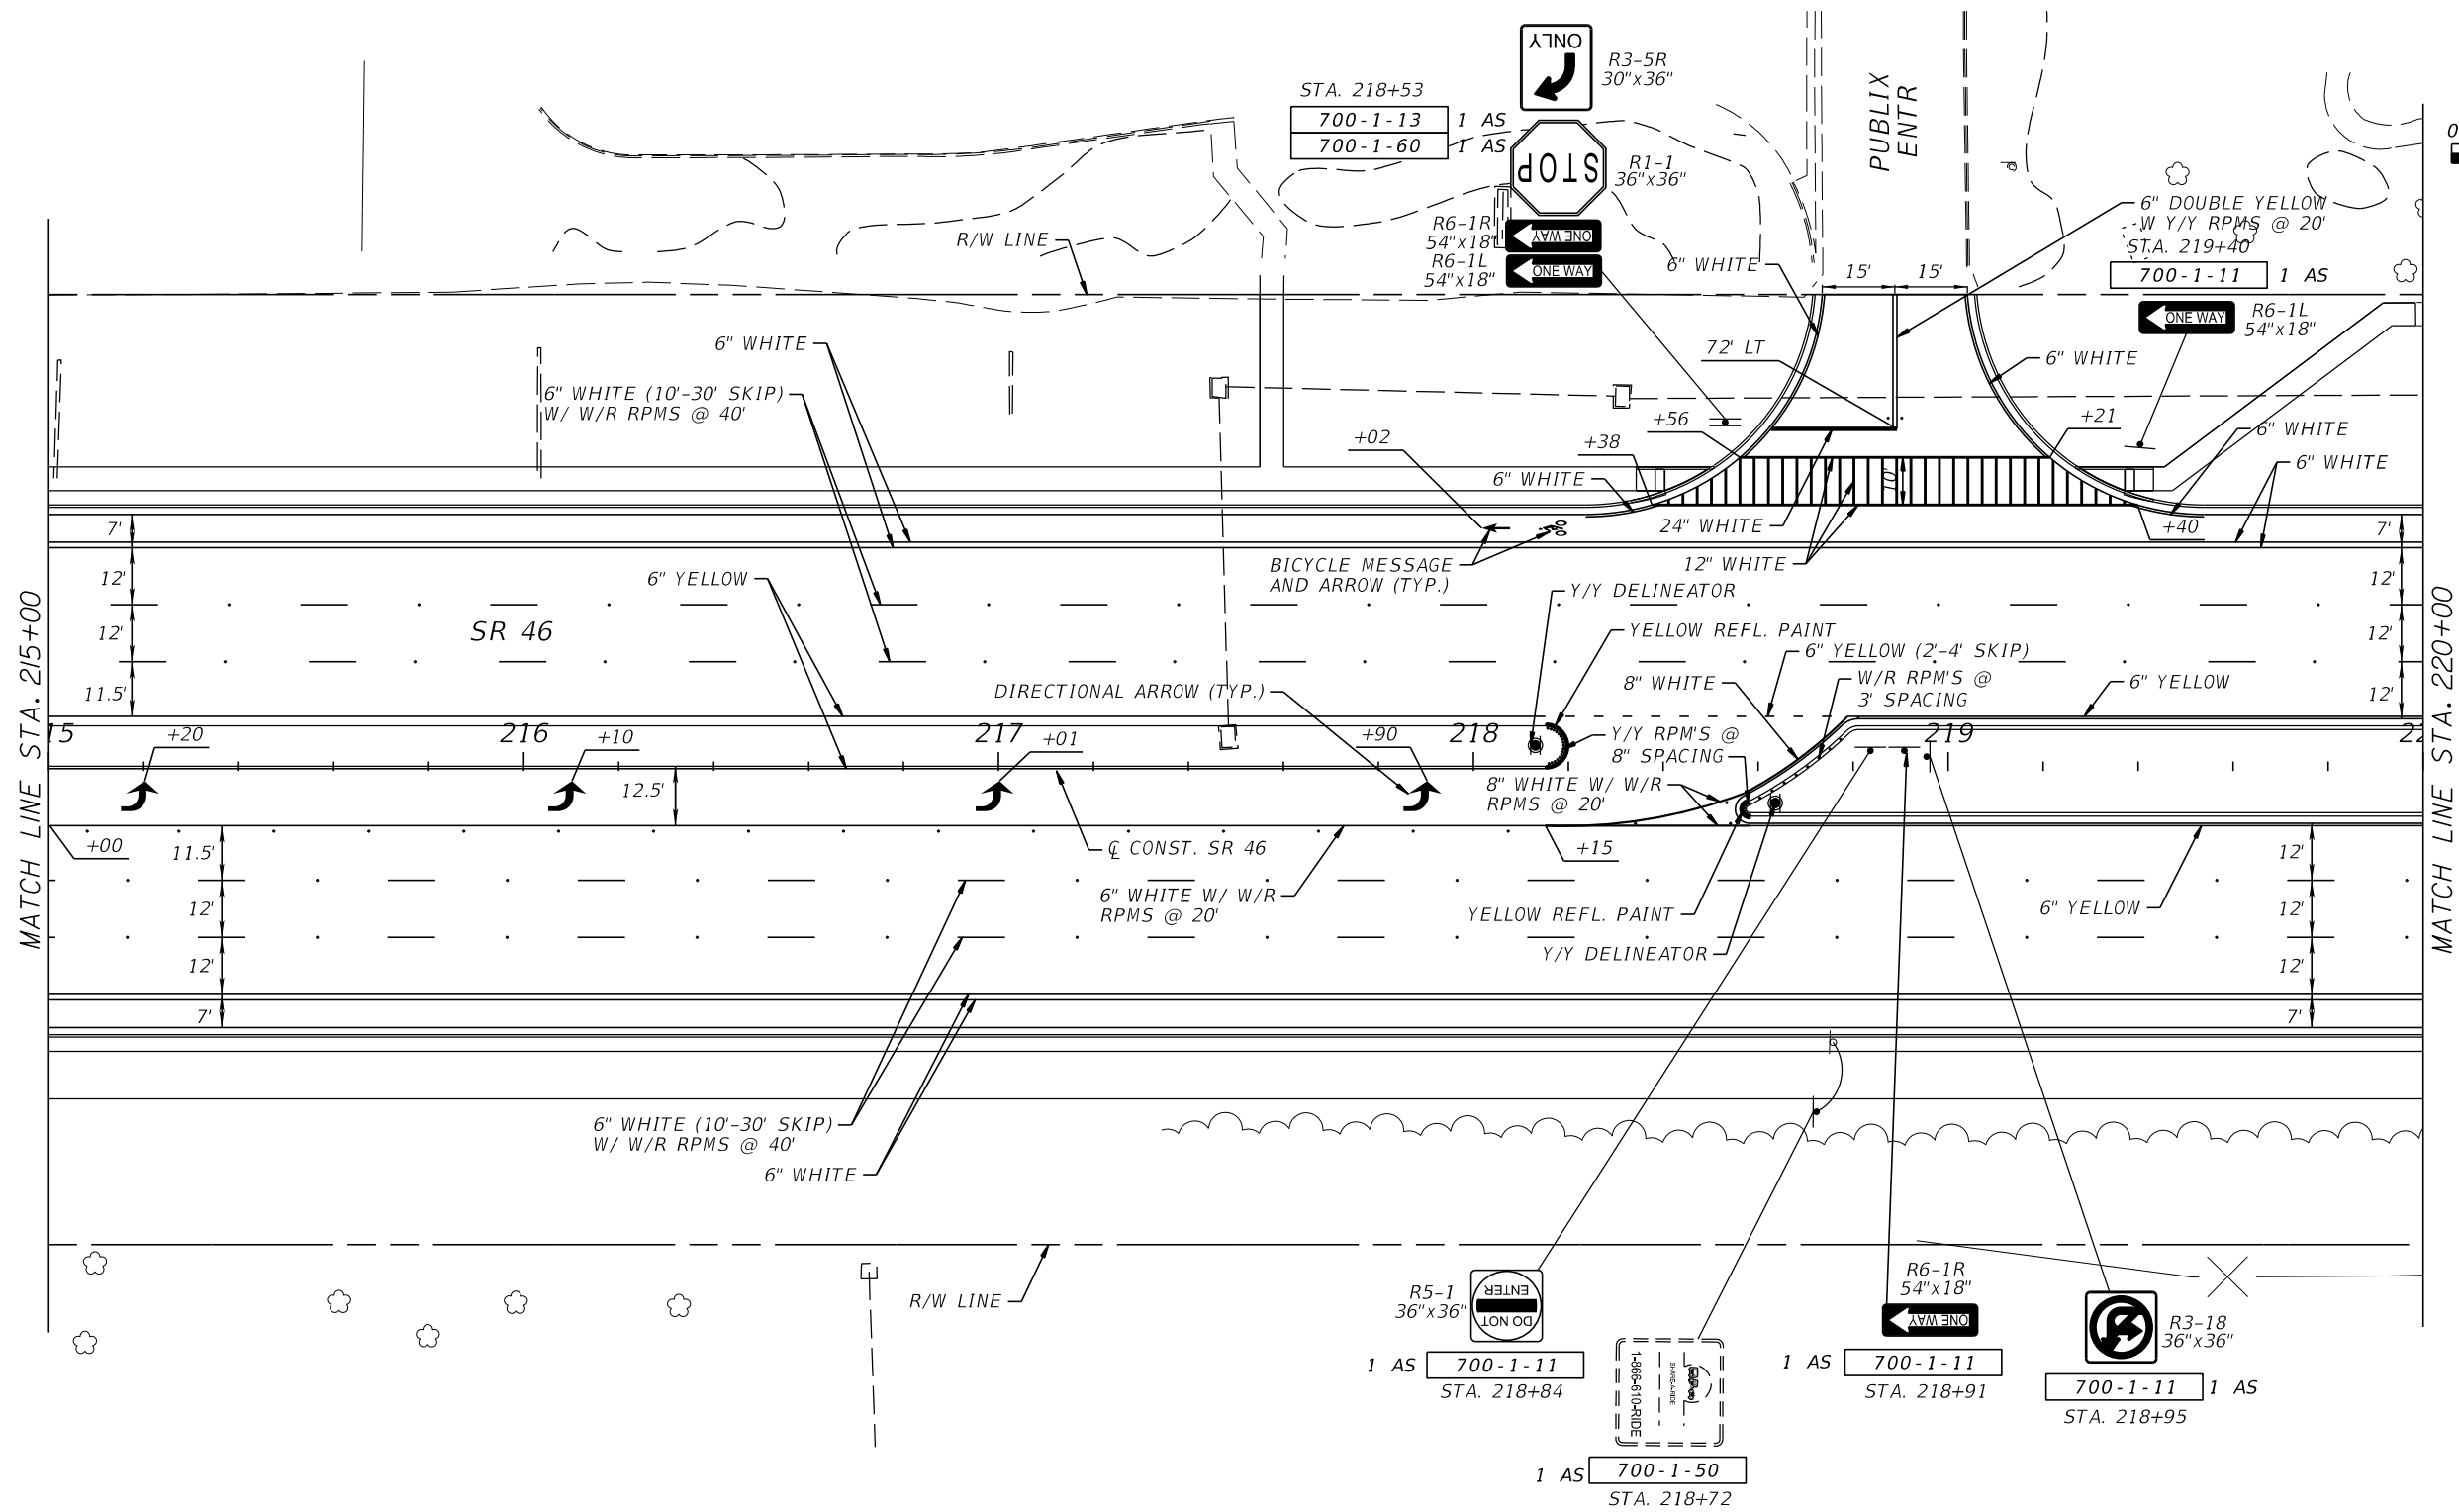


MATCH LINE STA. 215+00

MATCH LINE STA. 220+00

REVISIONS				SERGIO CARLOS QUEVEDO, P.E. P.E. LICENSE NUMBER 63084 JMT - JOHNSON, MIRMIRAN & THOMPSON 615 CRESCENT EXECUTIVE COURT, SUITE 106 LAKE MARY, FL 32746 CERTIFICATE OF AUTHORIZATION NO.: 5917	STATE OF FLORIDA DEPARTMENT OF TRANSPORTATION			<b>SIGNING AND PAVEMENT          MARKING PLAN</b>	SHEET NO. S-9
DATE	DESCRIPTION	DATE	DESCRIPTION		ROAD NO.	COUNTY	FINANCIAL PROJECT ID		
				SR 46	SEMINOLE	240200-3-52-01			



THE OFFICIAL RECORD OF THIS SHEET IS THE ELECTRONIC FILE DIGITALLY SIGNED AND SEALED UNDER RULE 61G15-23.004, F.A.C.

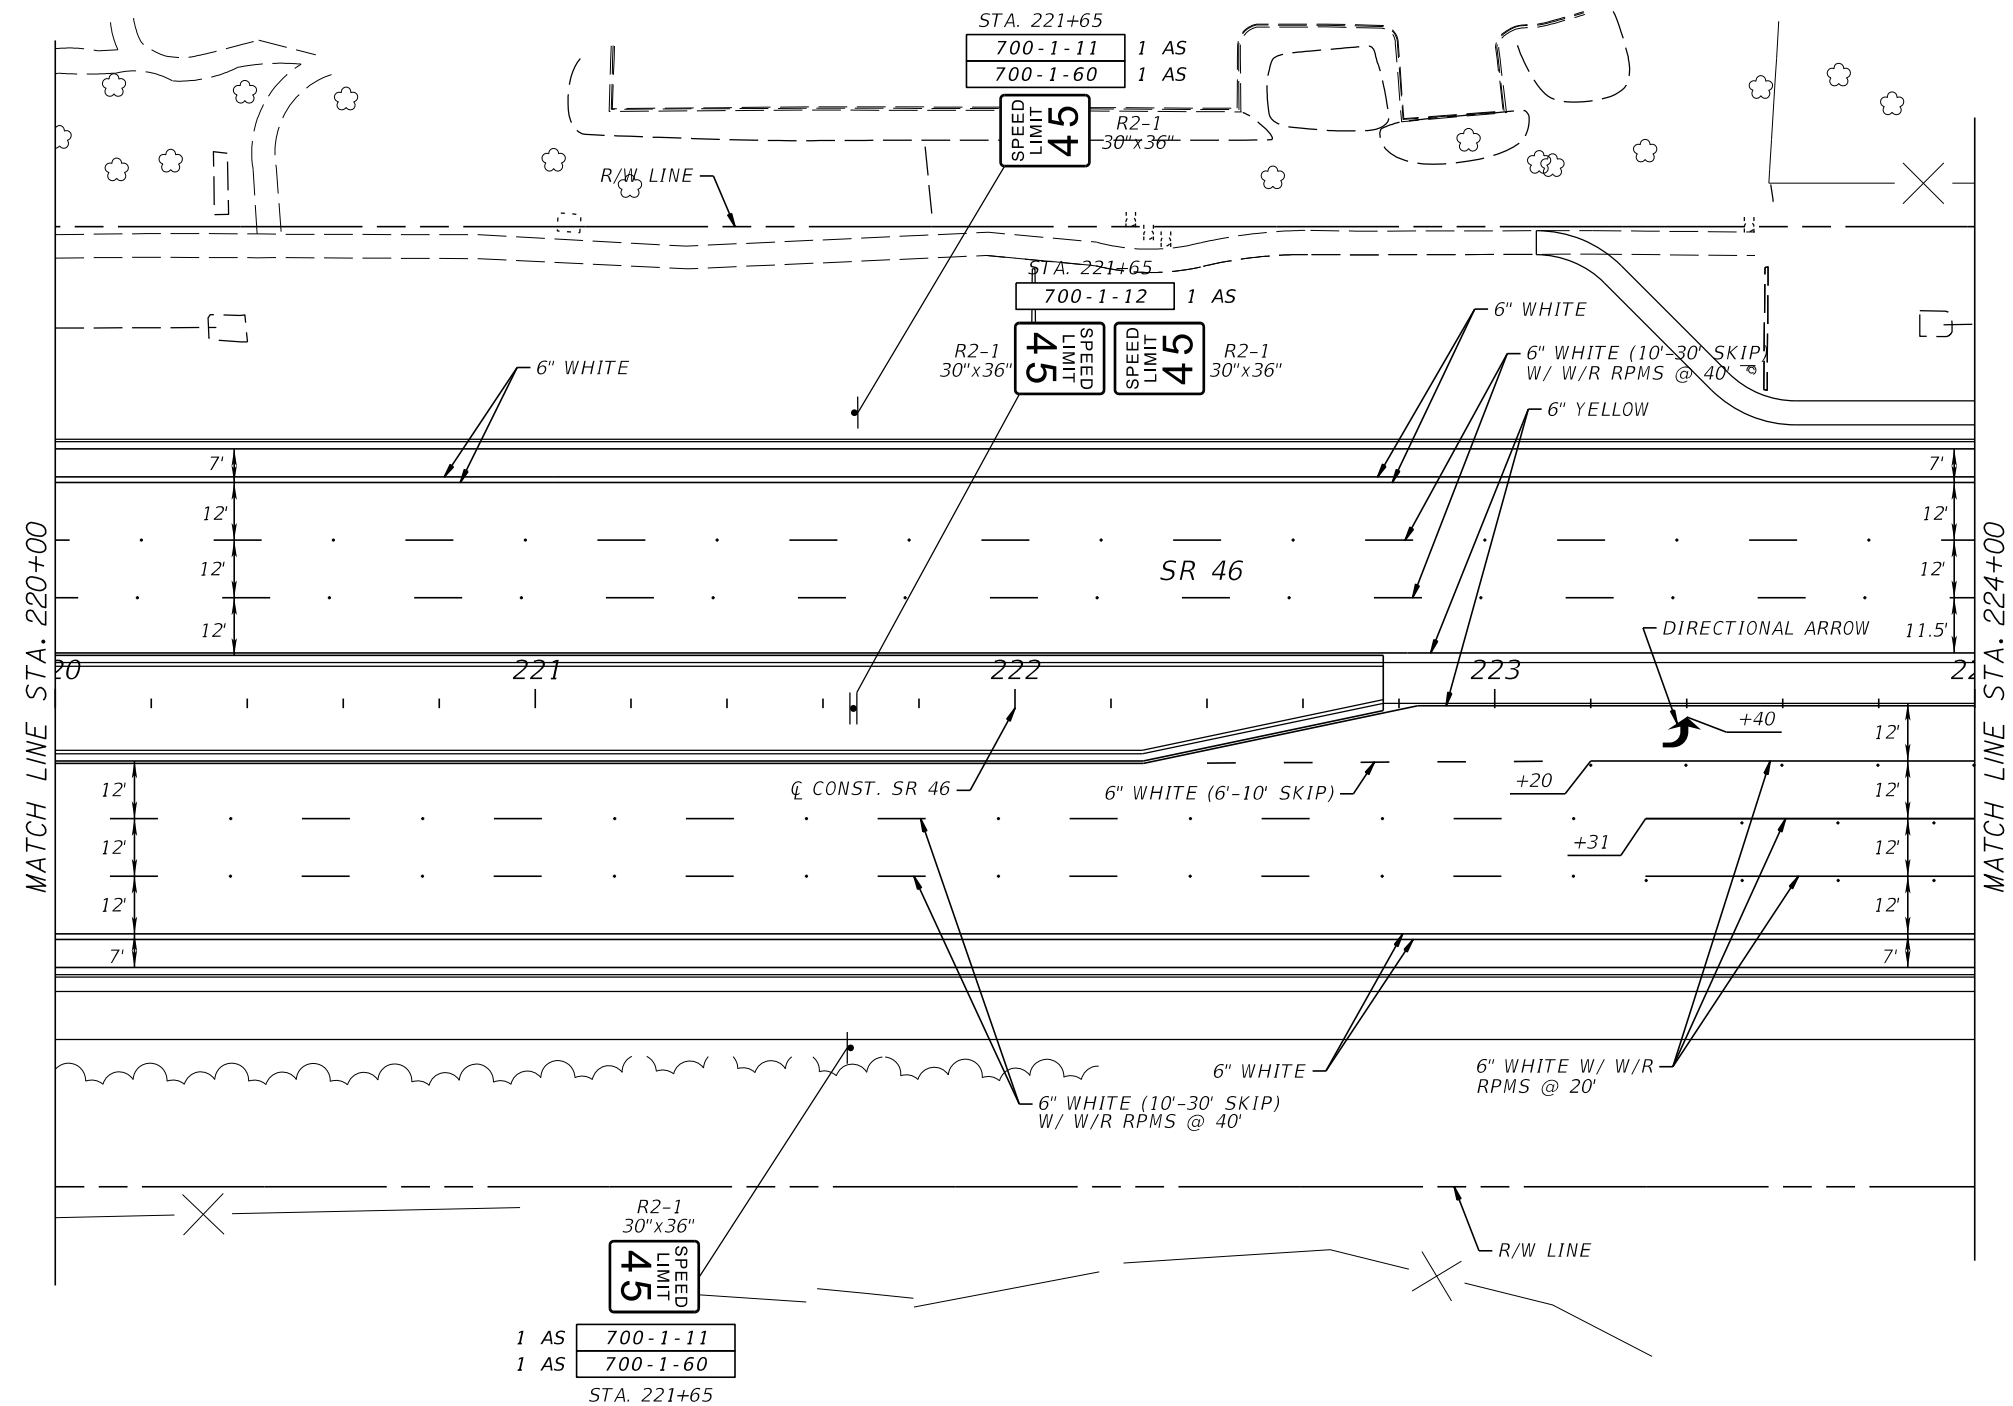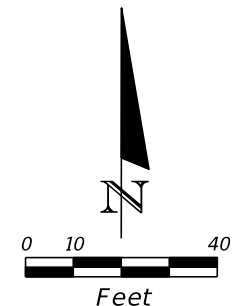

R2-1  
 30"x36"  
**SPEED LIMIT 45**  
 1 AS 700-1-11  
 1 AS 700-1-60  
 STA. 221+65

REVISIONS				SERGIO CARLOS QUEVEDO, P.E. P.E. LICENSE NUMBER 63084 JMT - JOHNSON, MIRMIRAN & THOMPSON 615 CRESCENT EXECUTIVE COURT, SUITE 106 LAKE MARY, FL 32746 CERTIFICATE OF AUTHORIZATION NO.: 5917	STATE OF FLORIDA DEPARTMENT OF TRANSPORTATION			<b>SIGNING AND PAVEMENT          MARKING PLAN</b>	SHEET NO. S-10
DATE	DESCRIPTION	DATE	DESCRIPTION		ROAD NO.	COUNTY	FINANCIAL PROJECT ID		
					SR 46	SEMINOLE	240200-3-52-01		

THE OFFICIAL RECORD OF THIS SHEET IS THE ELECTRONIC FILE DIGITALLY SIGNED AND SEALED UNDER RULE 61G15-23.004, F.A.C.

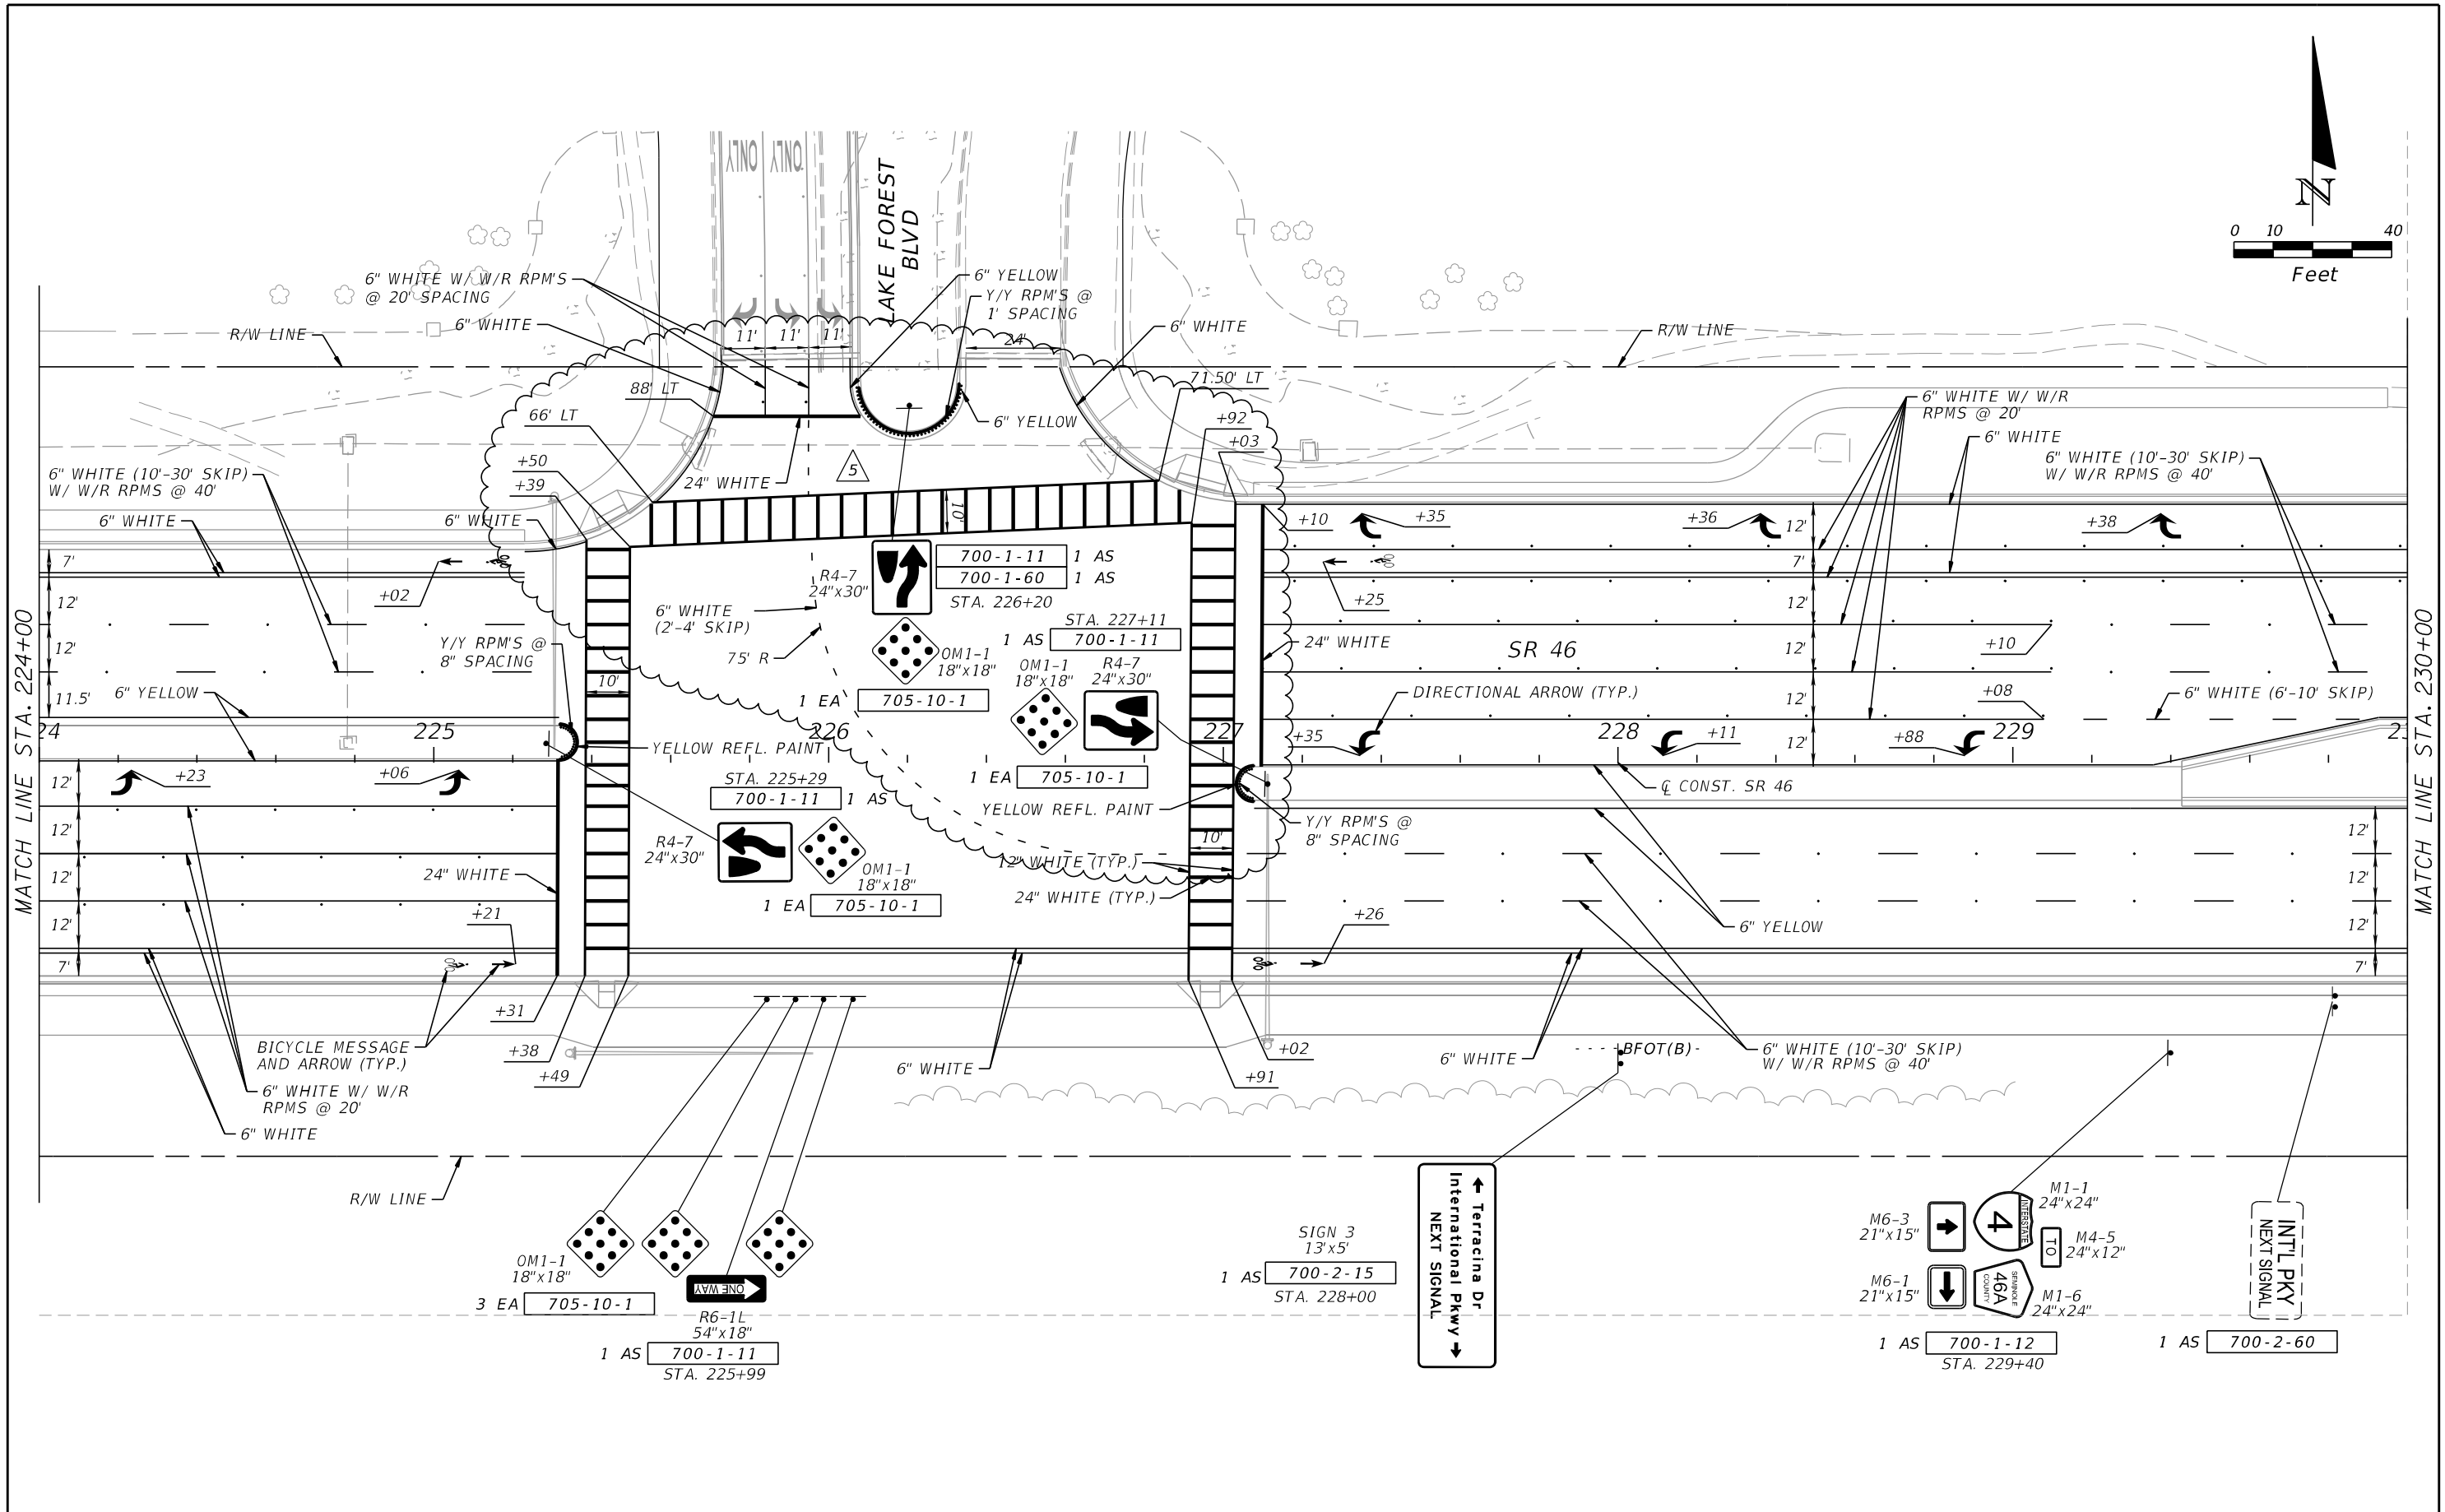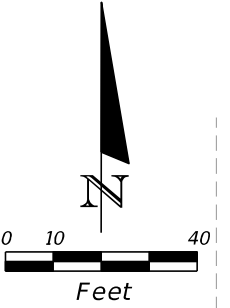

MATCH LINE STA. 224+00



MATCH LINE STA. 230+00

THE OFFICIAL RECORD OF THIS SHEET IS THE ELECTRONIC FILE DIGITALLY SIGNED AND SEALED UNDER RULE 61G15-23.004, F.A.C.

REVISIONS				STATE OF FLORIDA DEPARTMENT OF TRANSPORTATION			SIGNING AND PAVEMENT MARKING PLAN	SHEET NO.  S-11
DATE	DESCRIPTION	DATE	DESCRIPTION	ROAD NO.	COUNTY	FINANCIAL PROJECT ID		
7/31/19	5 REVISED CROSSWALK PER LAKE FOREST BLVD WIDENING			SR 46	SEMINOLE	240200-3-52-01		

SERGIO CARLOS QUEVEDO, P.E.  
P.E. LICENSE NUMBER 63084  
JMT - JOHNSON, MIRMIRAN & THOMPSON  
615 CRESCENT EXECUTIVE COURT, SUITE 106  
LAKE MARY, FL 32746  
CERTIFICATE OF AUTHORIZATION NO.: 5917



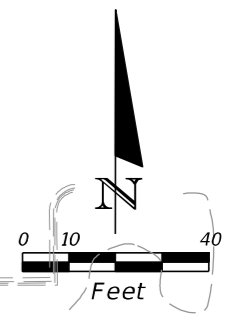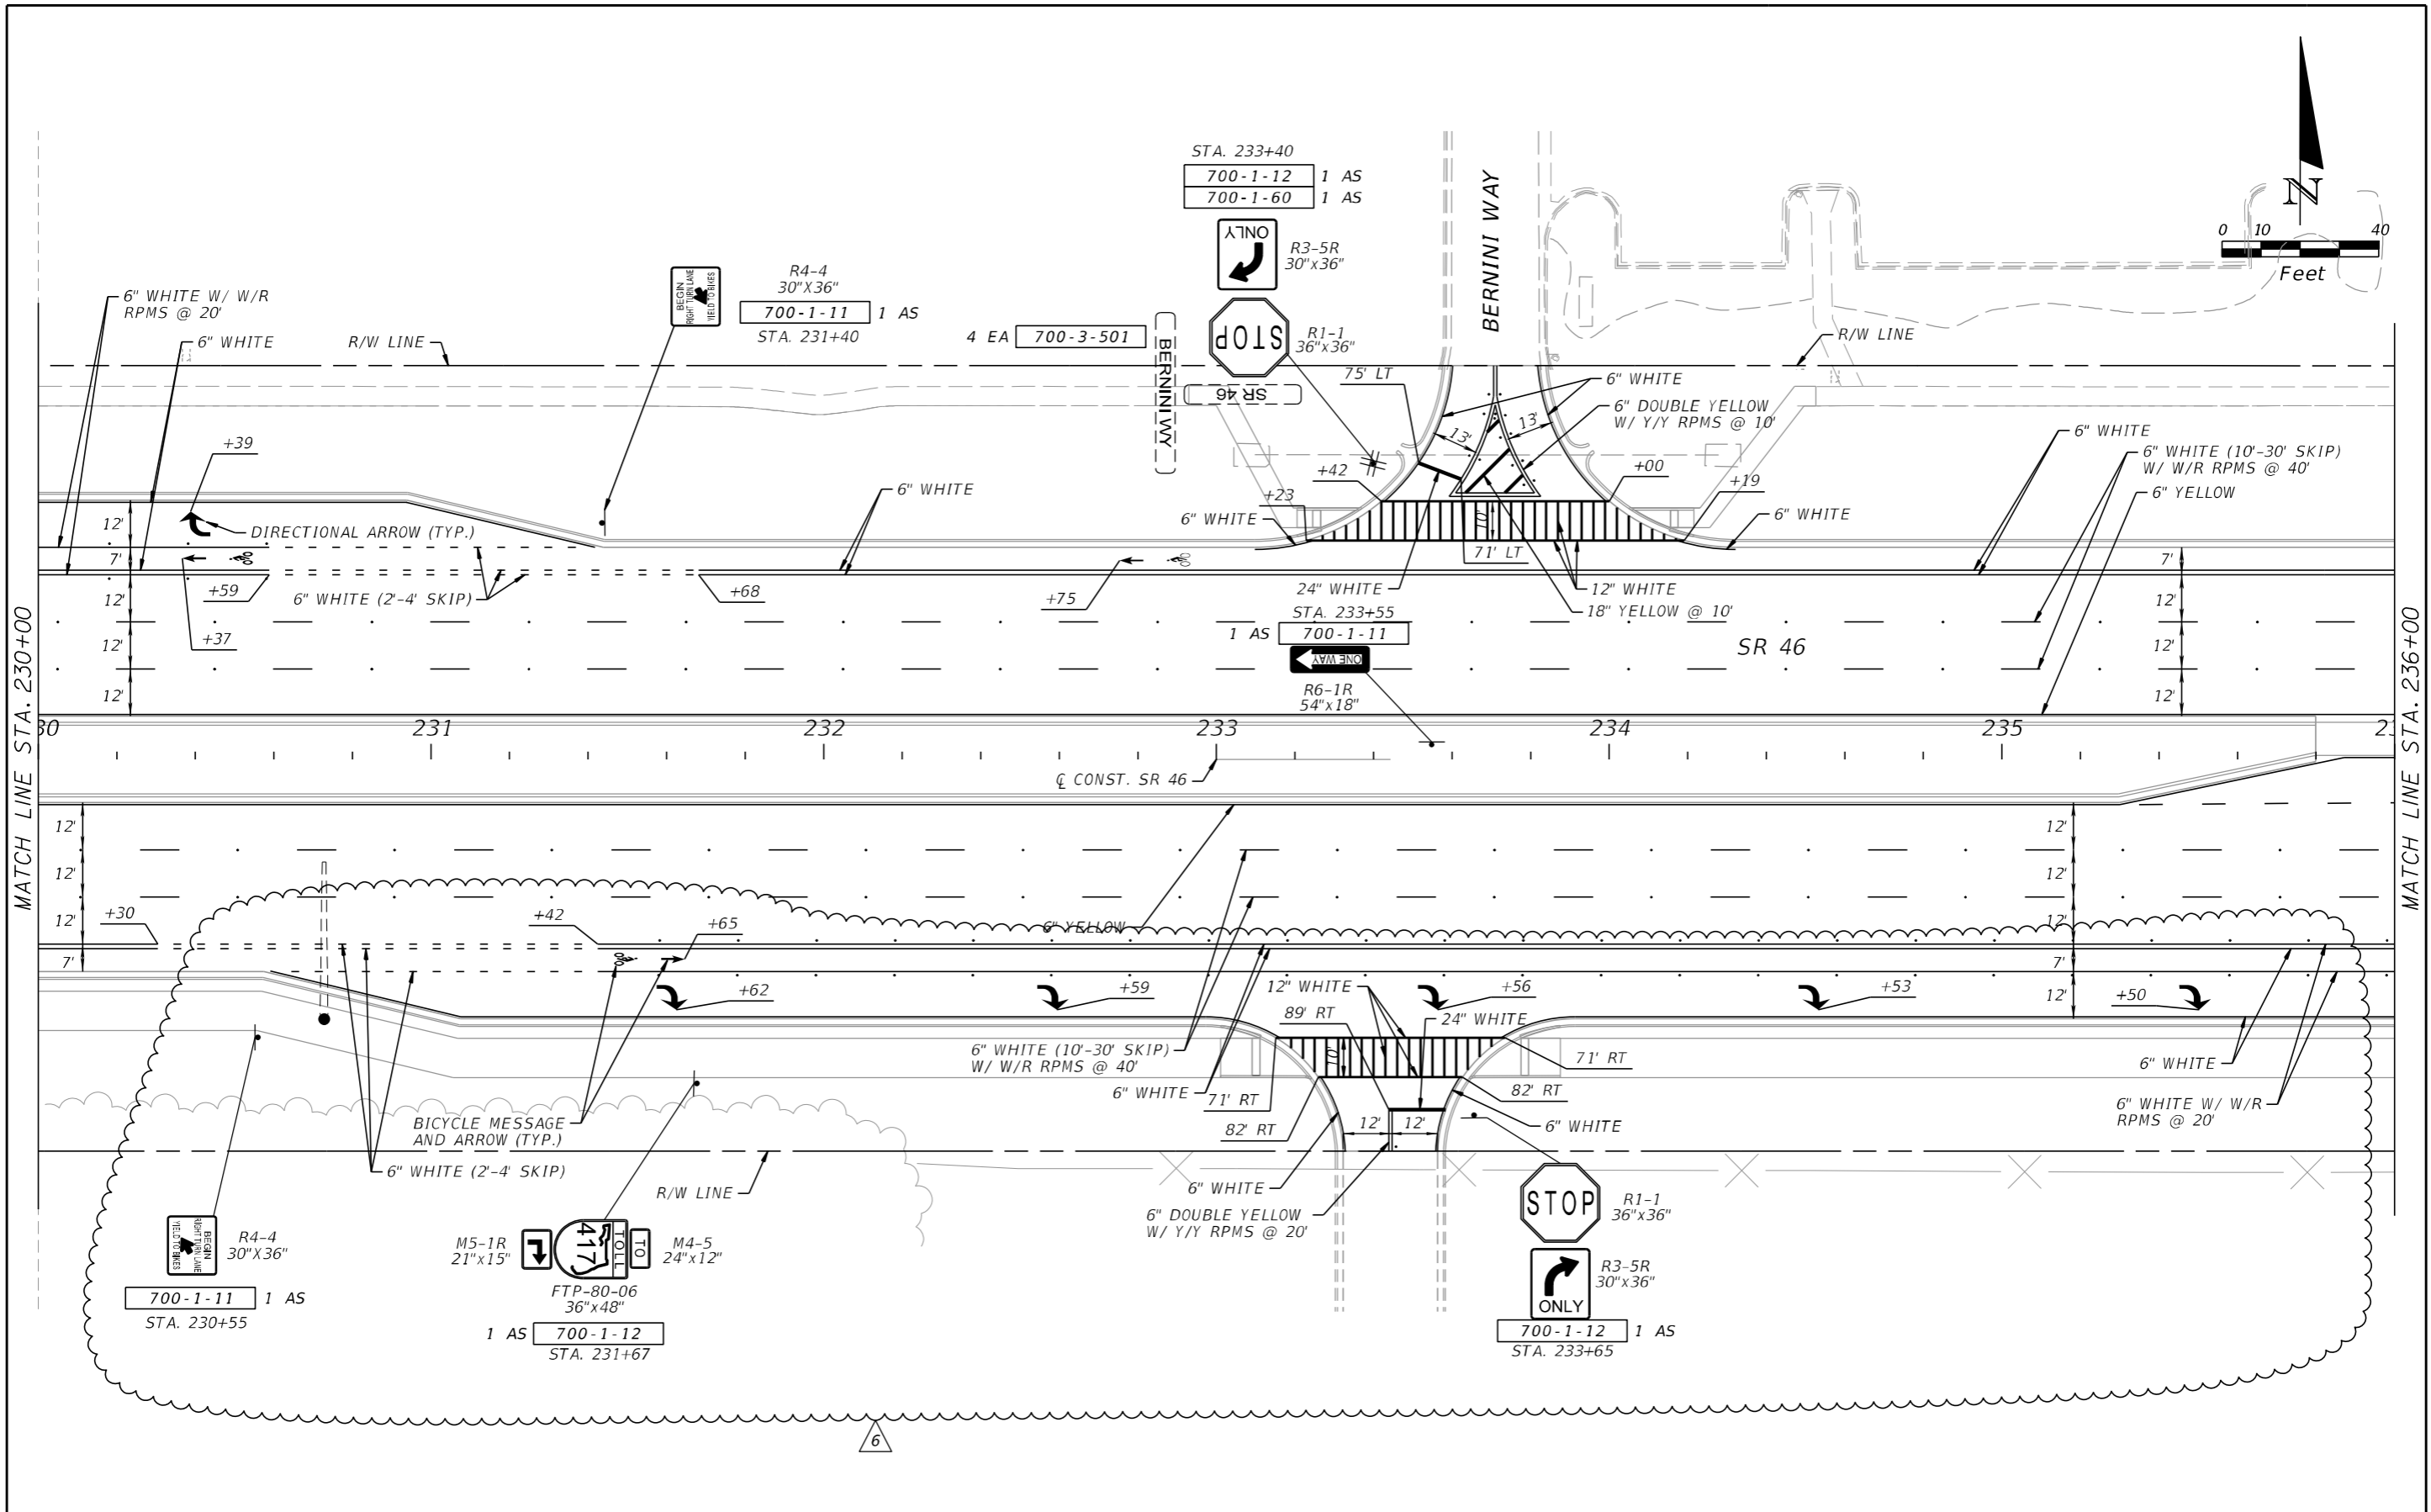

REVISIONS		DATE	DESCRIPTION
6	REVISED SIGNING & PAVEMENT MARKINGS PER EXTENDING LENGTH OF RIGHT TURN LANE	8-28-19	



SERGIO CARLOS QUEVEDO, P.E.  
 P.E. LICENSE NUMBER 63084  
 JMT - JOHNSON, MIRMIRAN & THOMPSON  
 615 CRESCENT EXECUTIVE COURT, SUITE 106  
 LAKE MARY, FL 32746  
 CERTIFICATE OF AUTHORIZATION NO.: 5917

STATE OF FLORIDA DEPARTMENT OF TRANSPORTATION		
ROAD NO.	COUNTY	FINANCIAL PROJECT ID
SR 46	SEMINOLE	240200-3-52-01

**SIGNING AND PAVEMENT  
MARKING PLAN**

SHEET NO.  
 S-12

THE OFFICIAL RECORD OF THIS SHEET IS THE ELECTRONIC FILE DIGITALLY SIGNED AND SEALED UNDER RULE 61G15-23.004, F.A.C.

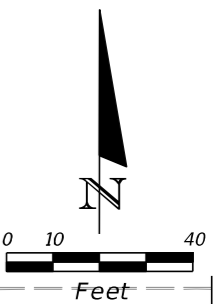
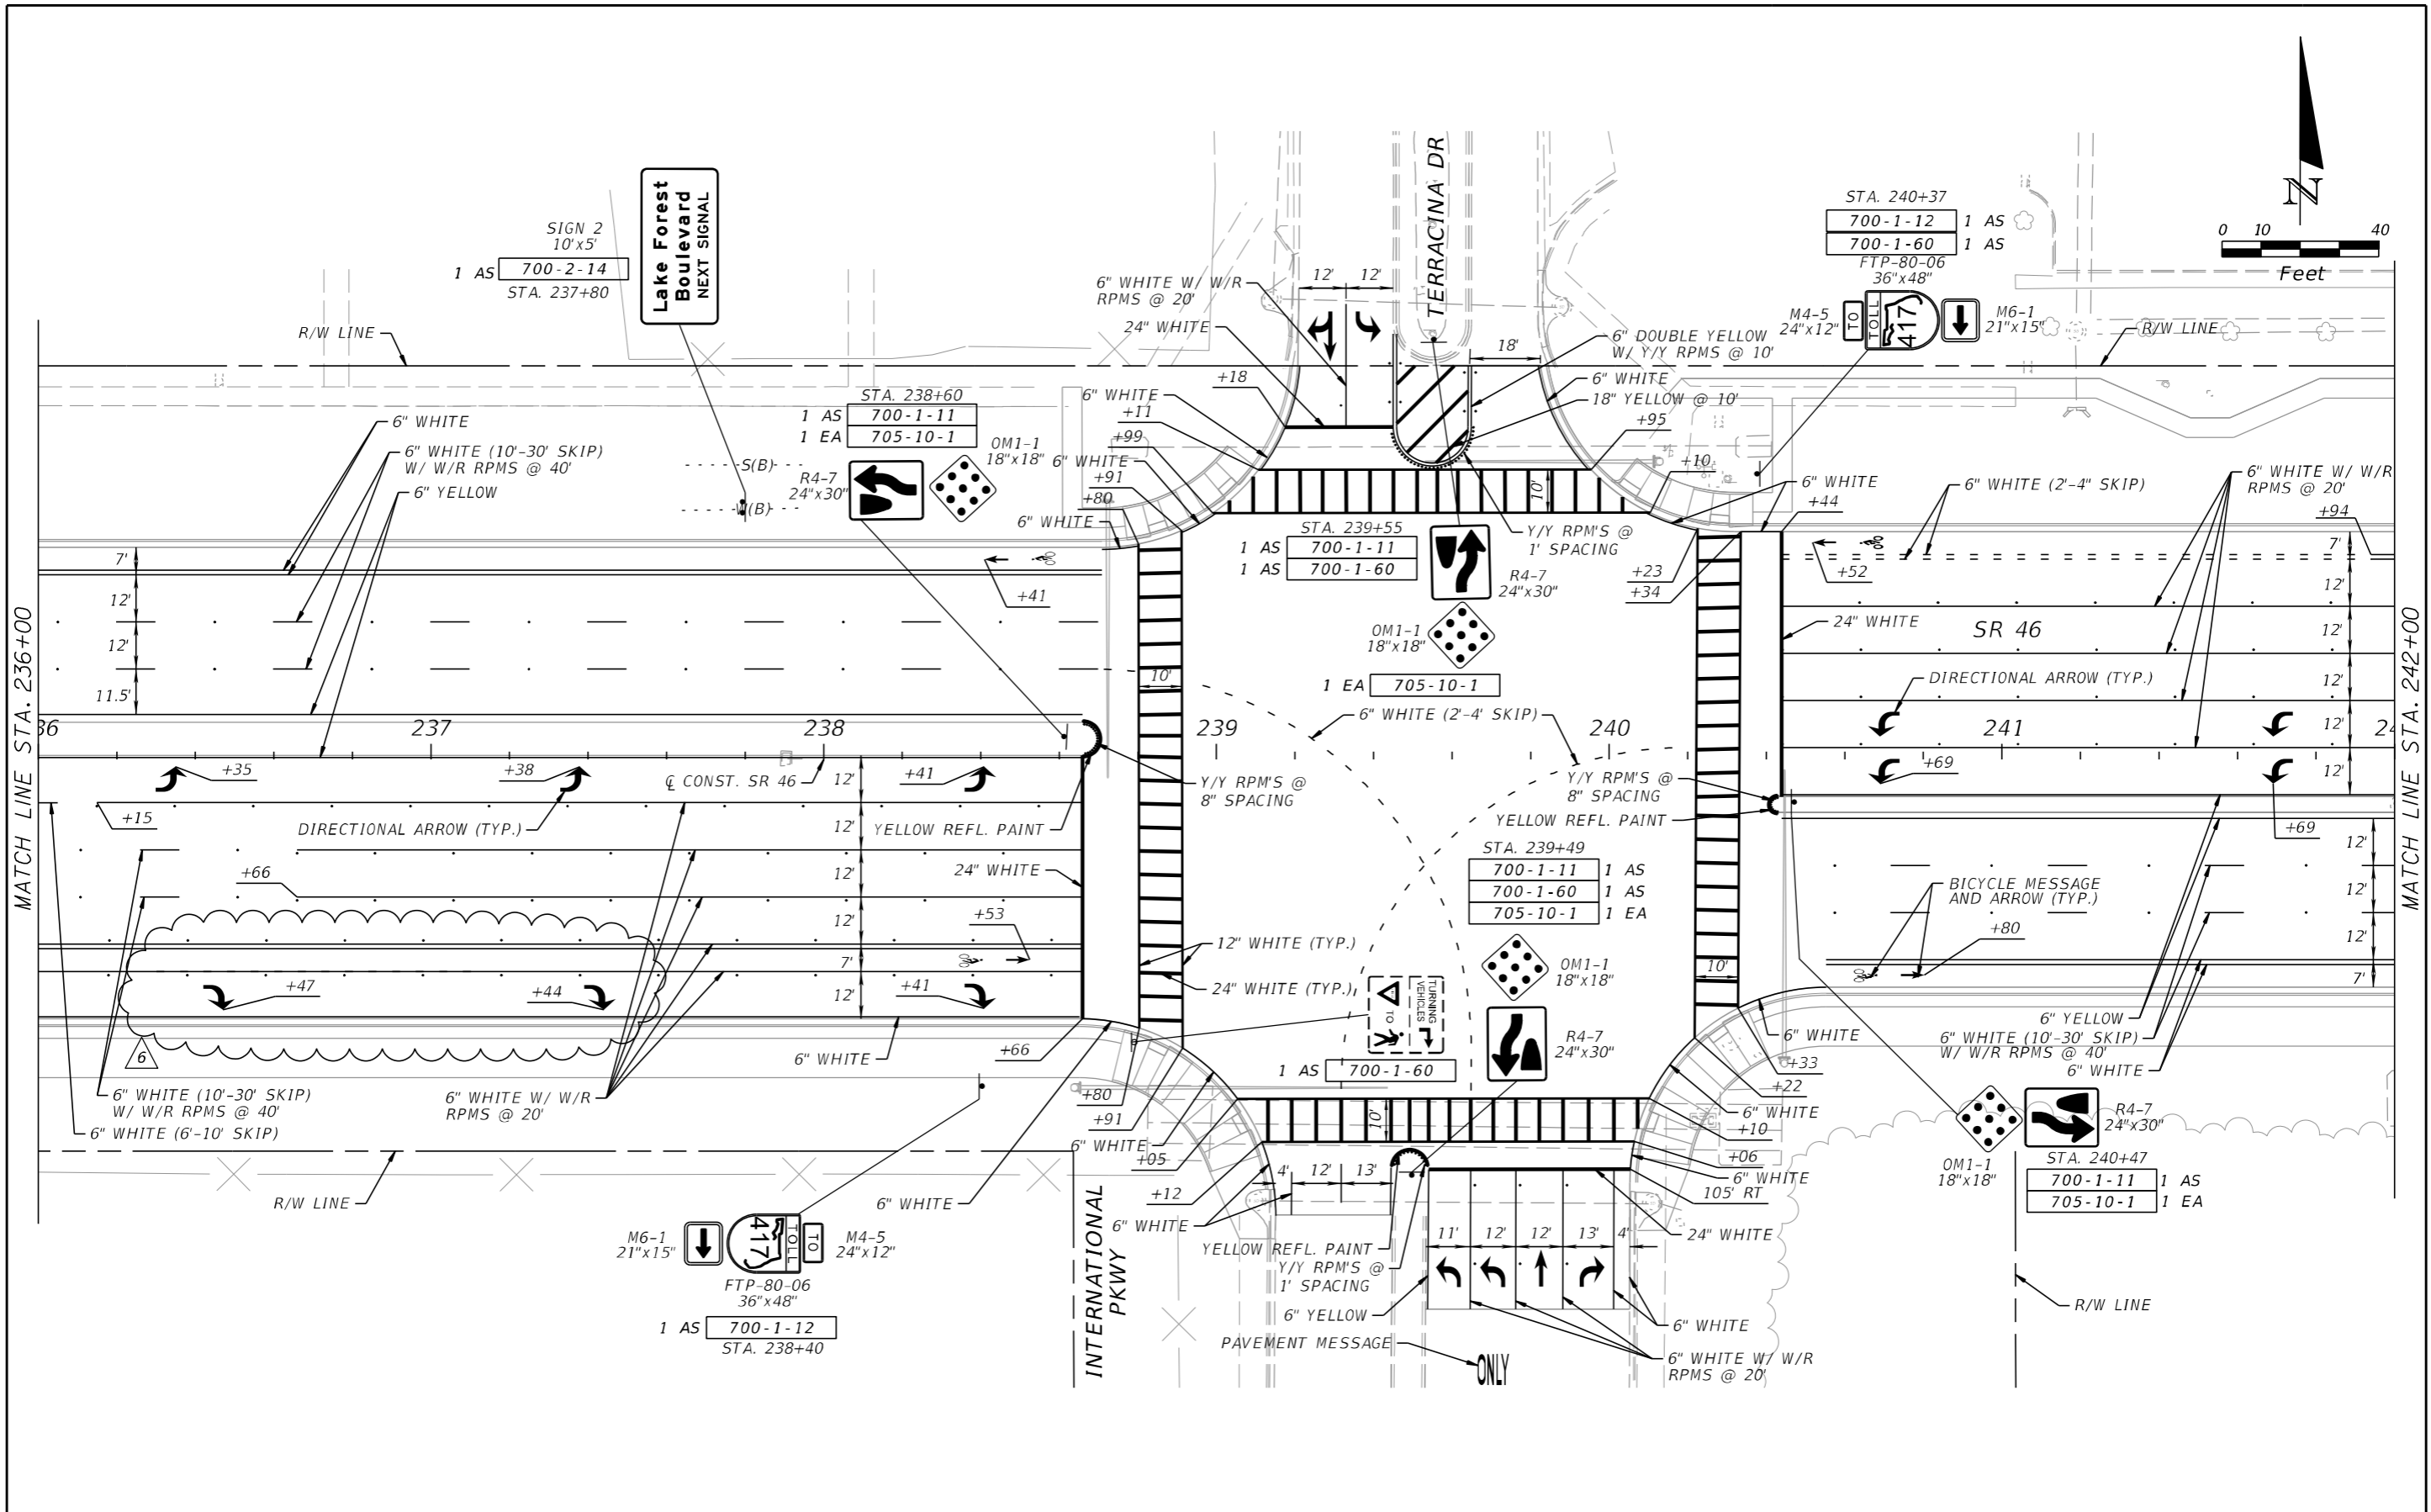


MATCH LINE STA. 236+00

MATCH LINE STA. 242+00



THE OFFICIAL RECORD OF THIS SHEET IS THE ELECTRONIC FILE DIGITALLY SIGNED AND SEALED UNDER RULE 61G15-23.004, F.A.C.

REVISIONS				SERGIO CARLOS QUEVEDO, P.E. P.E. LICENSE NUMBER 63084 JMT - JOHNSON, MIRMIRAN & THOMPSON 615 CRESCENT EXECUTIVE COURT, SUITE 106 LAKE MARY, FL 32746 CERTIFICATE OF AUTHORIZATION NO.: 5917	STATE OF FLORIDA DEPARTMENT OF TRANSPORTATION			<b>SIGNING AND PAVEMENT          MARKING PLAN</b>	SHEET NO.
DATE	DESCRIPTION	DATE	DESCRIPTION		ROAD NO.	COUNTY	FINANCIAL PROJECT ID		
8-28-19	REVISED RIGHT TURN ARROW PLACEMENT PER EXTENDING LENGTH OF RIGHT TURN LANE					SR 46	SEMINOLE		240200-3-52-01

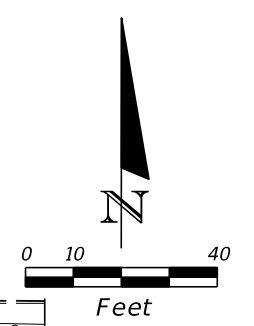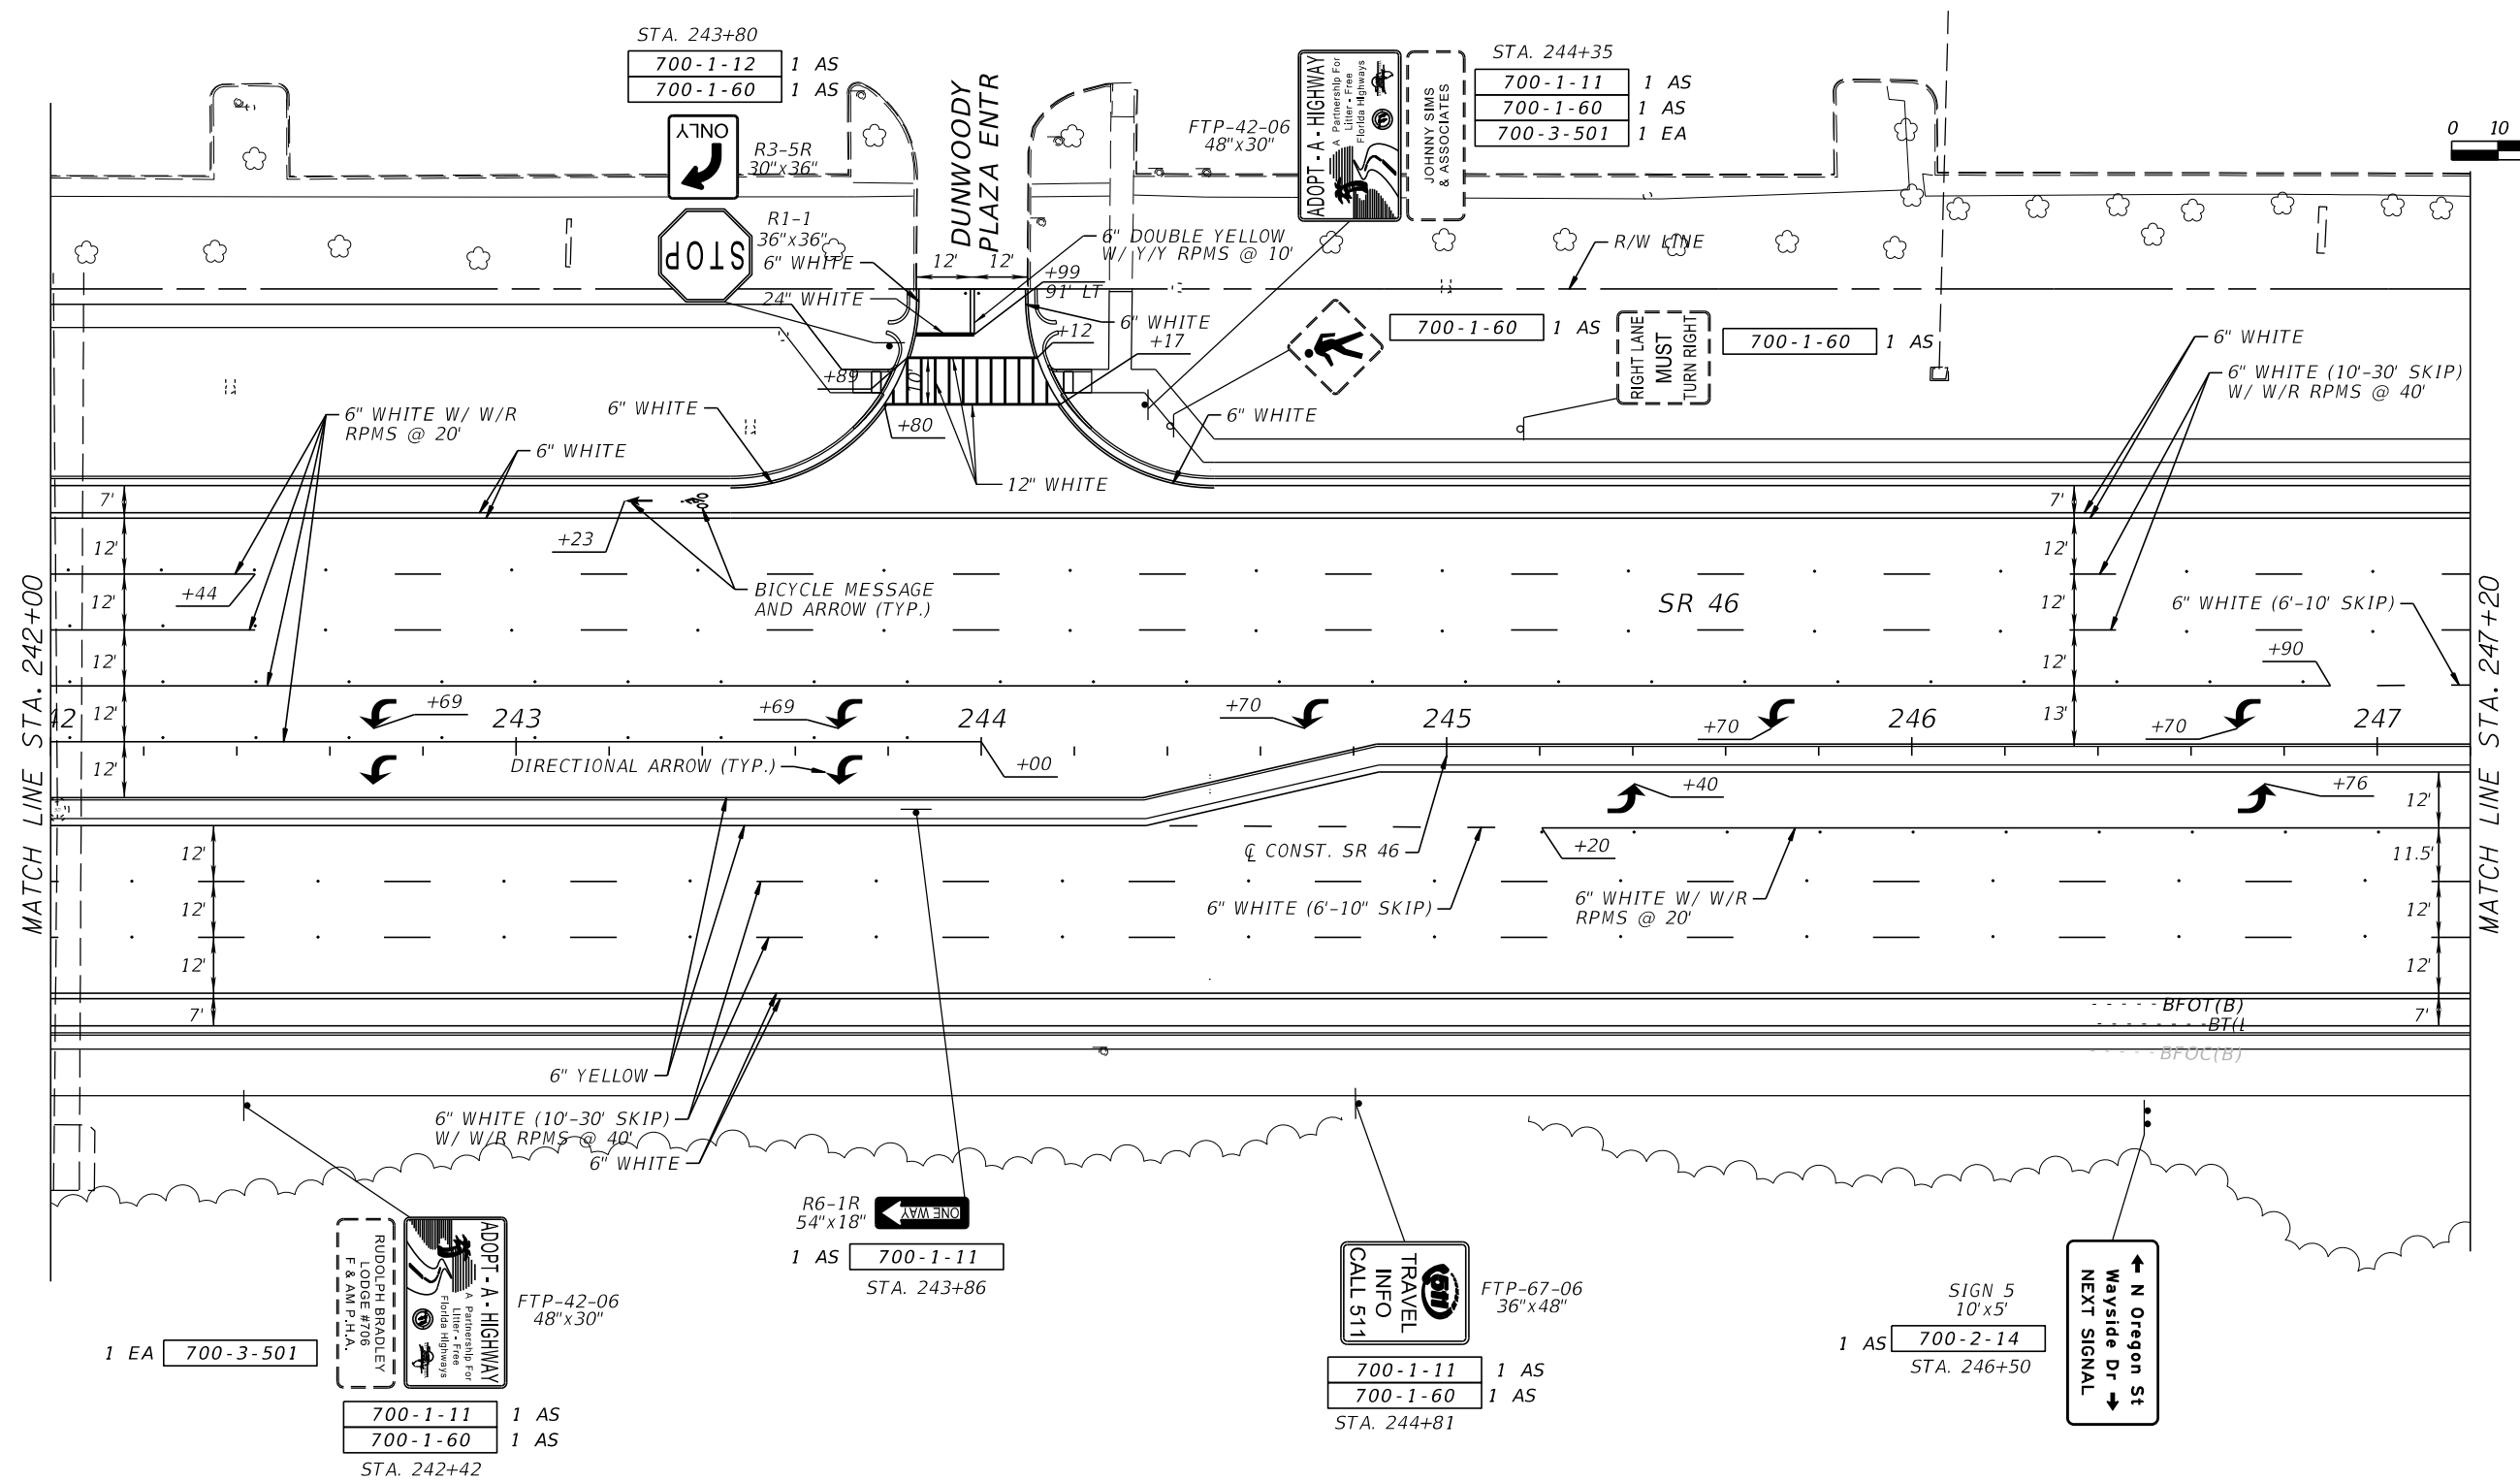

THE OFFICIAL RECORD OF THIS SHEET IS THE ELECTRONIC FILE DIGITALLY SIGNED AND SEALED UNDER RULE 61G15-23.004, F.A.C.

REVISIONS				SERGIO CARLOS QUEVEDO, P.E. P.E. LICENSE NUMBER 63084 JMT - JOHNSON, MIRMIRAN & THOMPSON 615 CRESCENT EXECUTIVE COURT, SUITE 106 LAKE MARY, FL 32746 CERTIFICATE OF AUTHORIZATION NO.: 5917	STATE OF FLORIDA DEPARTMENT OF TRANSPORTATION			<b>SIGNING AND PAVEMENT          MARKING PLAN</b>	SHEET NO.  S-14
DATE	DESCRIPTION	DATE	DESCRIPTION		ROAD NO.	COUNTY	FINANCIAL PROJECT ID		
					SR 46	SEMINOLE	240200-3-52-01		

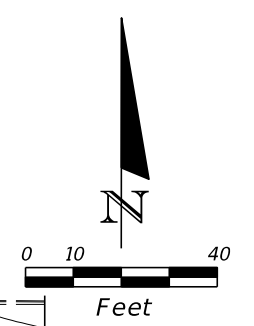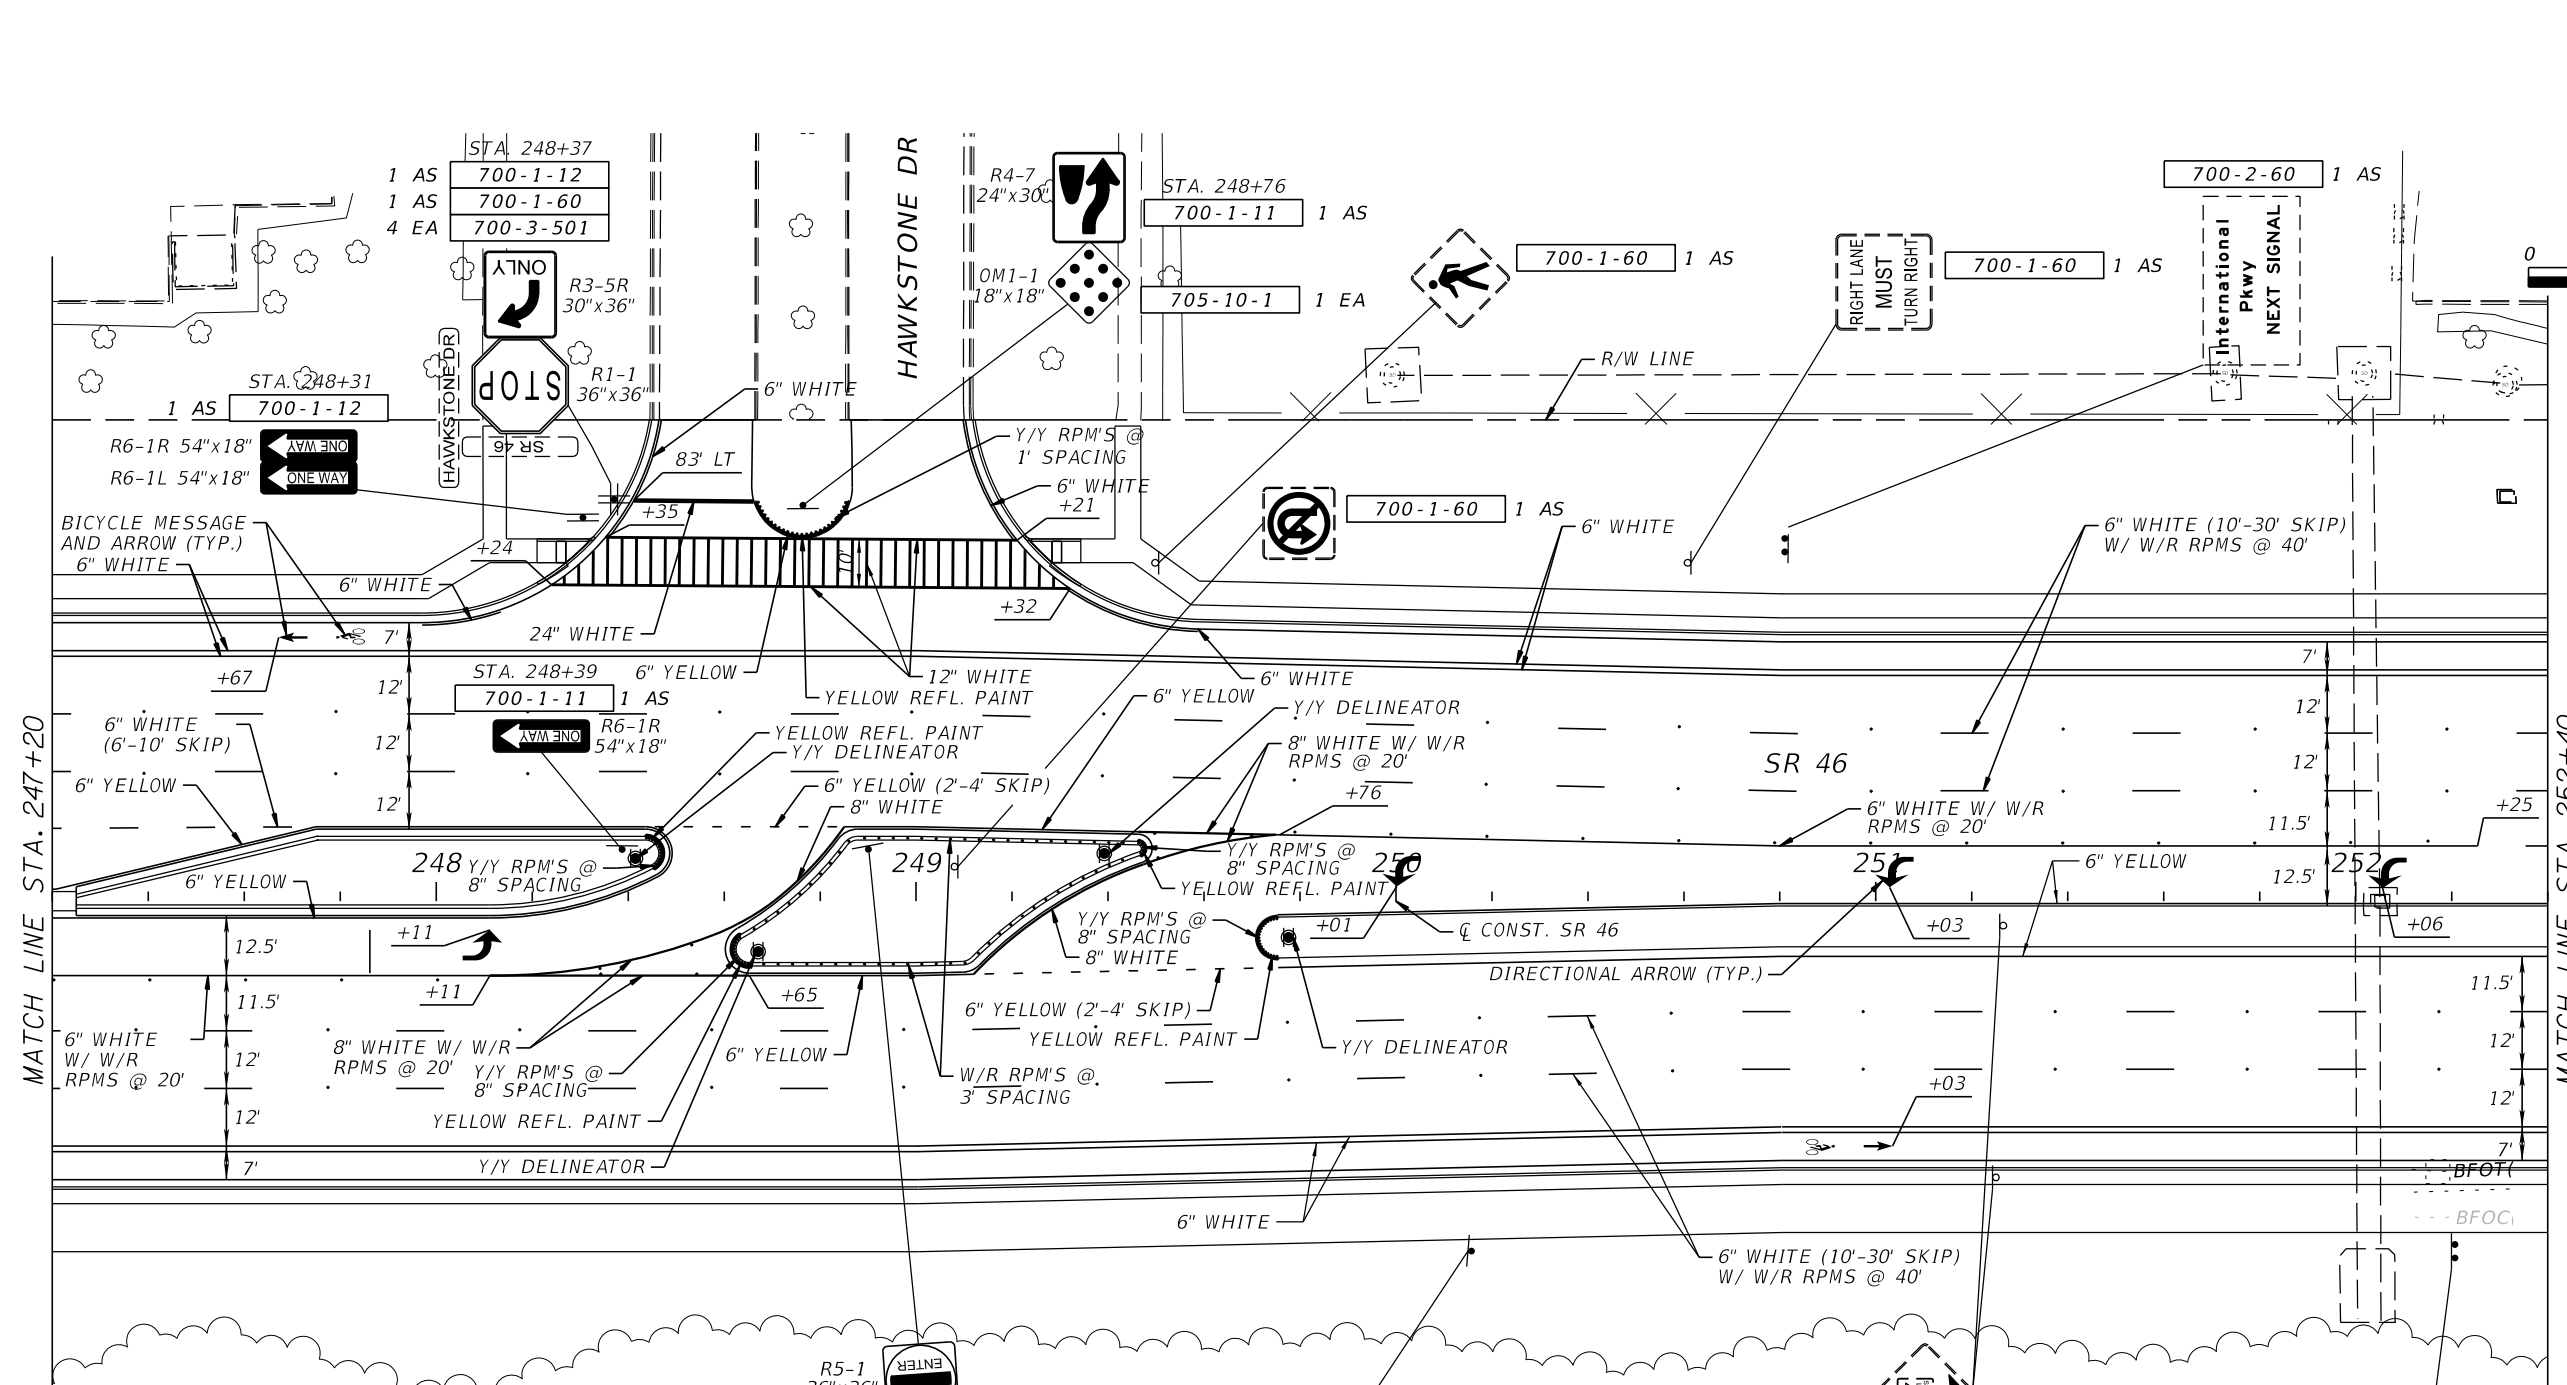

MATCH LINE STA. 247+20

MATCH LINE STA. 252+40

REVISIONS			
DATE	DESCRIPTION	DATE	DESCRIPTION


SERGIO CARLOS QUEVEDO, P.E.  
 P.E. LICENSE NUMBER 63084  
 JMT - JOHNSON, MIRMIRAN & THOMPSON  
 615 CRESCENT EXECUTIVE COURT, SUITE 106  
 LAKE MARY, FL 32746  
 CERTIFICATE OF AUTHORIZATION NO.: 5917

STATE OF FLORIDA DEPARTMENT OF TRANSPORTATION		
ROAD NO.	COUNTY	FINANCIAL PROJECT ID
SR 46	SEMINOLE	240200-3-52-01

**SIGNING AND PAVEMENT  
MARKING PLAN**

SHEET NO.  
**S-15**

THE OFFICIAL RECORD OF THIS SHEET IS THE ELECTRONIC FILE DIGITALLY SIGNED AND SEALED UNDER RULE 61G15-23.004, F.A.C.

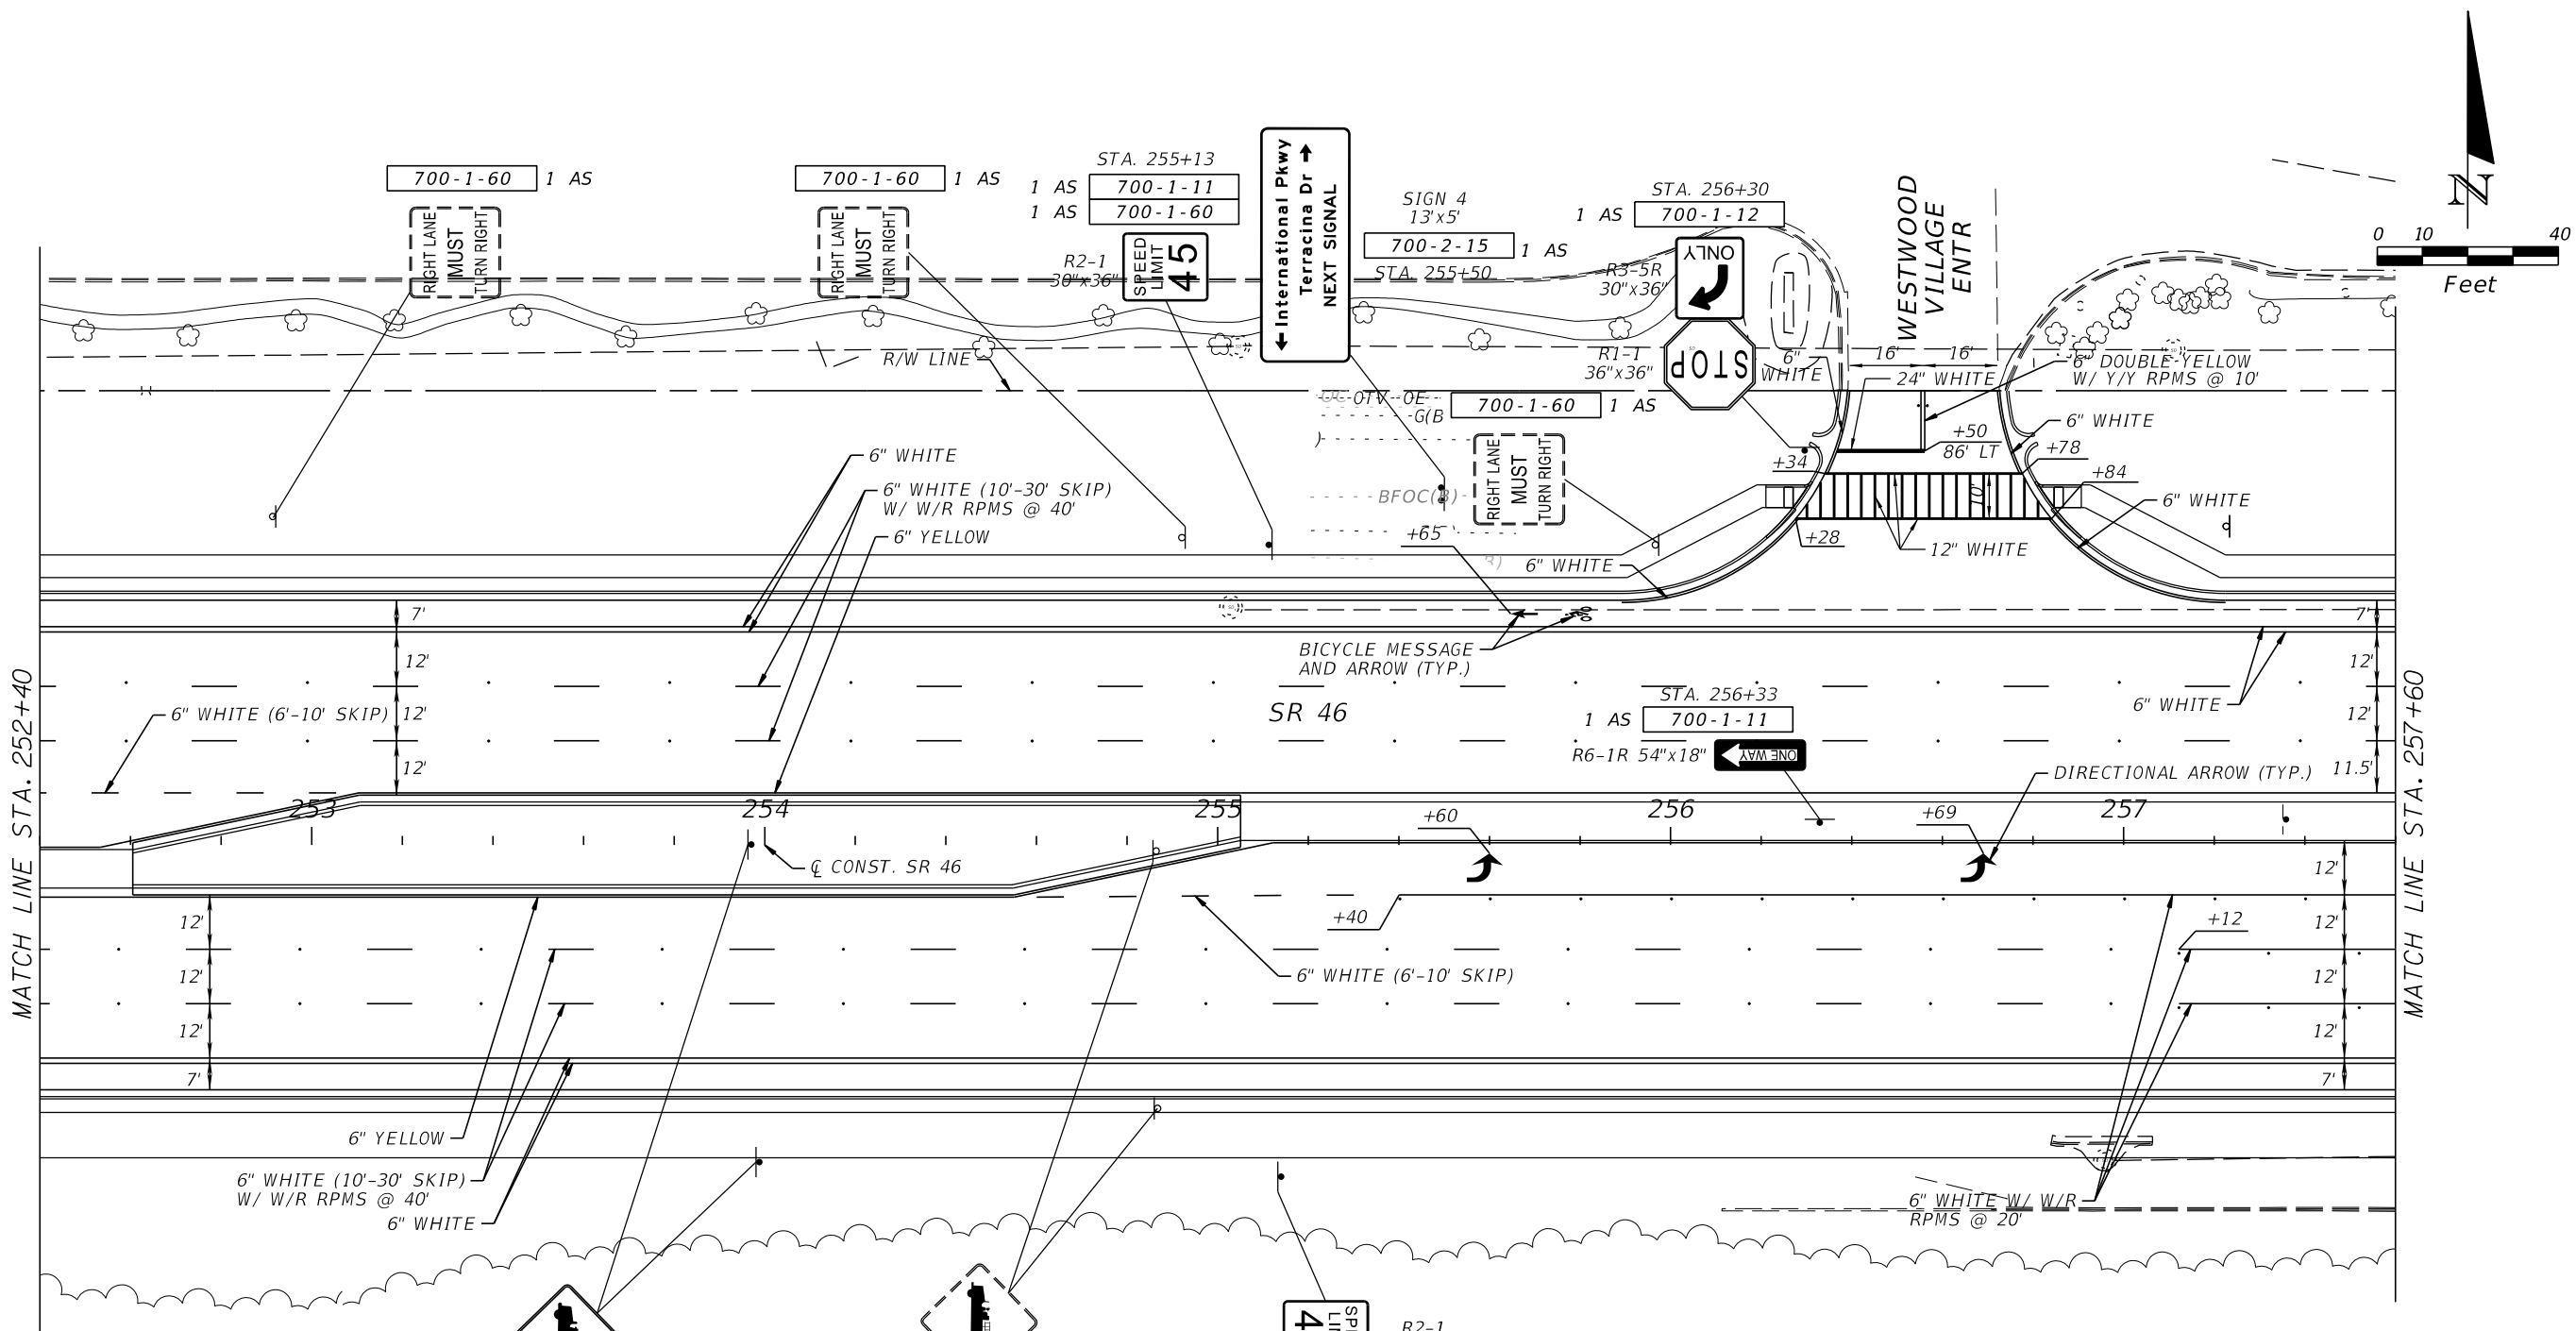

MATCH LINE STA. 252+40

MATCH LINE STA. 257+60

REVISIONS			
DATE	DESCRIPTION	DATE	DESCRIPTION



SERGIO CARLOS QUEVEDO, P.E.  
 P.E. LICENSE NUMBER 63084  
 JMT - JOHNSON, MIRMIRAN & THOMPSON  
 615 CRESCENT EXECUTIVE COURT, SUITE 106  
 LAKE MARY, FL 32746  
 CERTIFICATE OF AUTHORIZATION NO.: 5917

STATE OF FLORIDA DEPARTMENT OF TRANSPORTATION		
ROAD NO.	COUNTY	FINANCIAL PROJECT ID
SR 46	SEMINOLE	240200-3-52-01


**SIGNING AND PAVEMENT  
MARKING PLAN**

SHEET NO.  
**S-16**

THE OFFICIAL RECORD OF THIS SHEET IS THE ELECTRONIC FILE DIGITALLY SIGNED AND SEALED UNDER RULE 61G15-23.004, F.A.C.

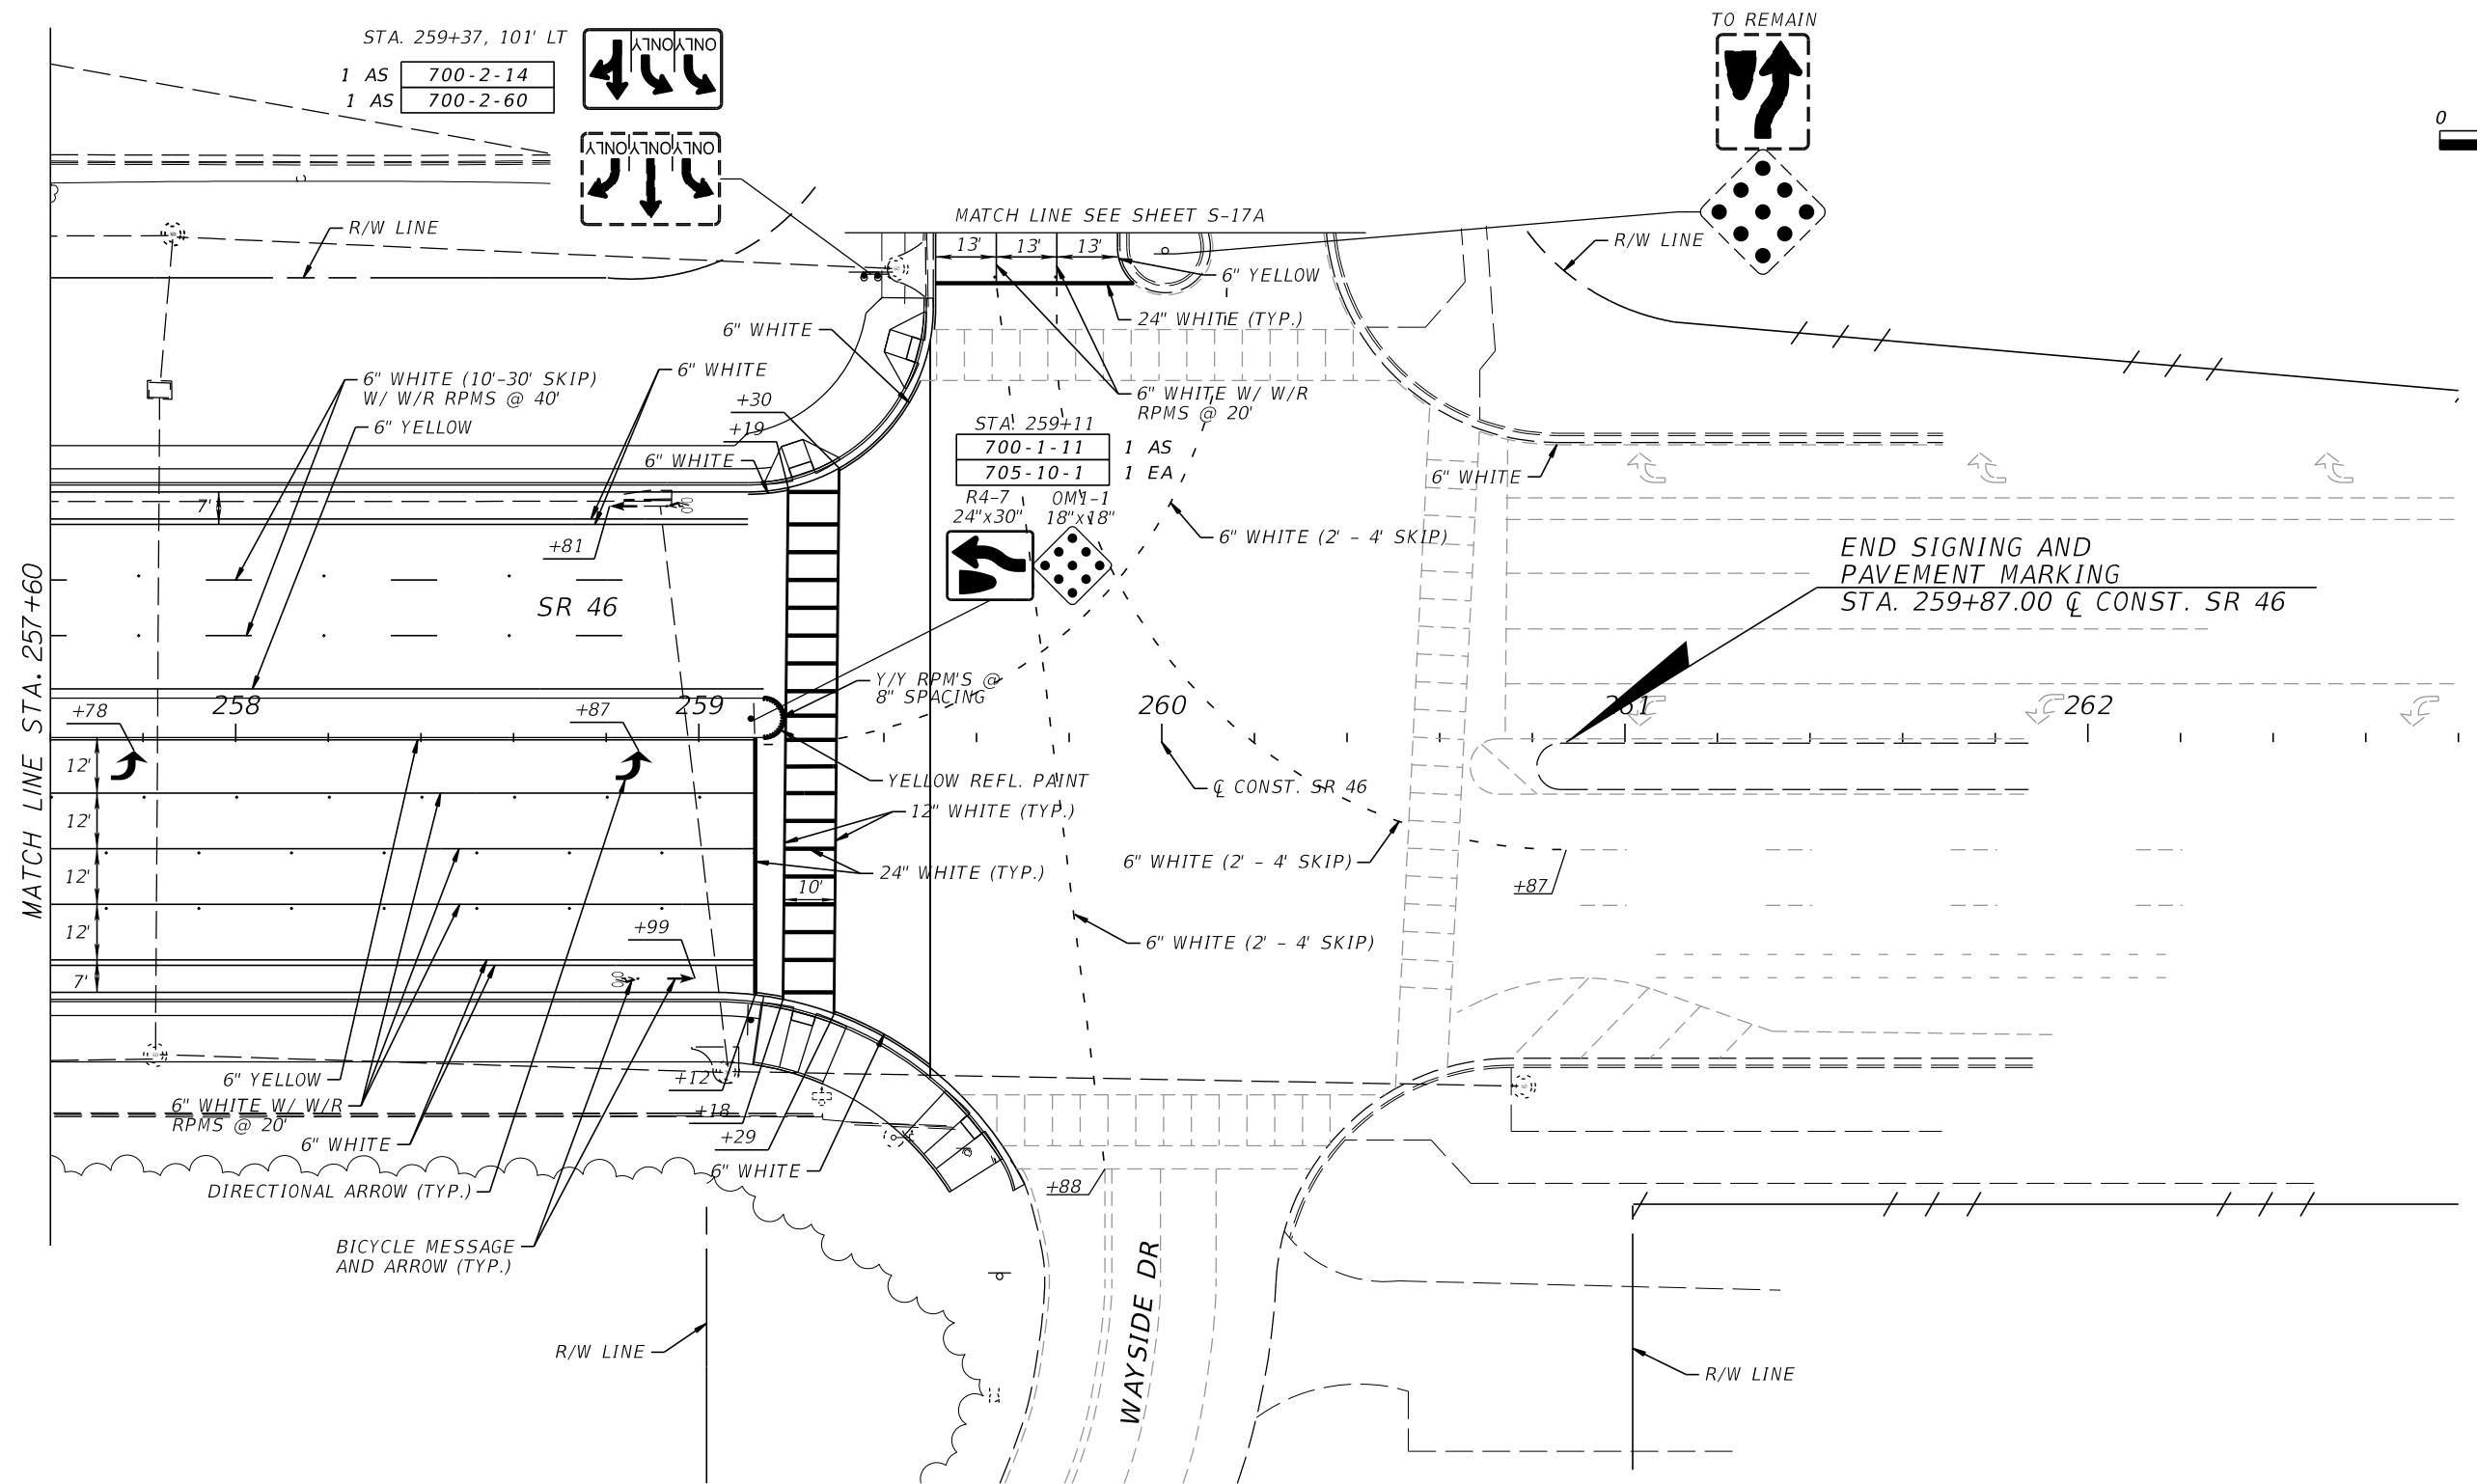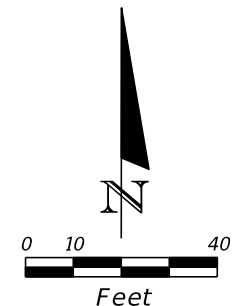

STA. 259+37, 101' LT  
 1 AS 700-2-14  
 1 AS 700-2-60

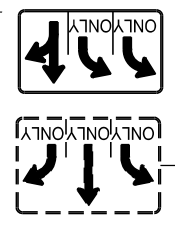

MATCH LINE SEE SHEET S-17A



END SIGNING AND PAVEMENT MARKING  
 STA. 259+87.00 Q CONST. SR 46

STA. 259+11  
 700-1-11 1 AS  
 705-10-1 1 EA  
 R4-7 24"x30" 18"x18"



REVISIONS				SERGIO CARLOS QUEVEDO, P.E. P.E. LICENSE NUMBER 63084 JMT - JOHNSON, MIRMIRAN & THOMPSON 615 CRESCENT EXECUTIVE COURT, SUITE 106 LAKE MARY, FL 32746 CERTIFICATE OF AUTHORIZATION NO.: 5917	STATE OF FLORIDA DEPARTMENT OF TRANSPORTATION			<b>SIGNING AND PAVEMENT          MARKING PLAN</b>	SHEET NO. S-17
DATE	DESCRIPTION	DATE	DESCRIPTION		ROAD NO.	COUNTY	FINANCIAL PROJECT ID		
					SR 46	SEMINOLE	240200-3-52-01		

THE OFFICIAL RECORD OF THIS SHEET IS THE ELECTRONIC FILE DIGITALLY SIGNED AND SEALED UNDER RULE 61G15-23.004, F.A.C.

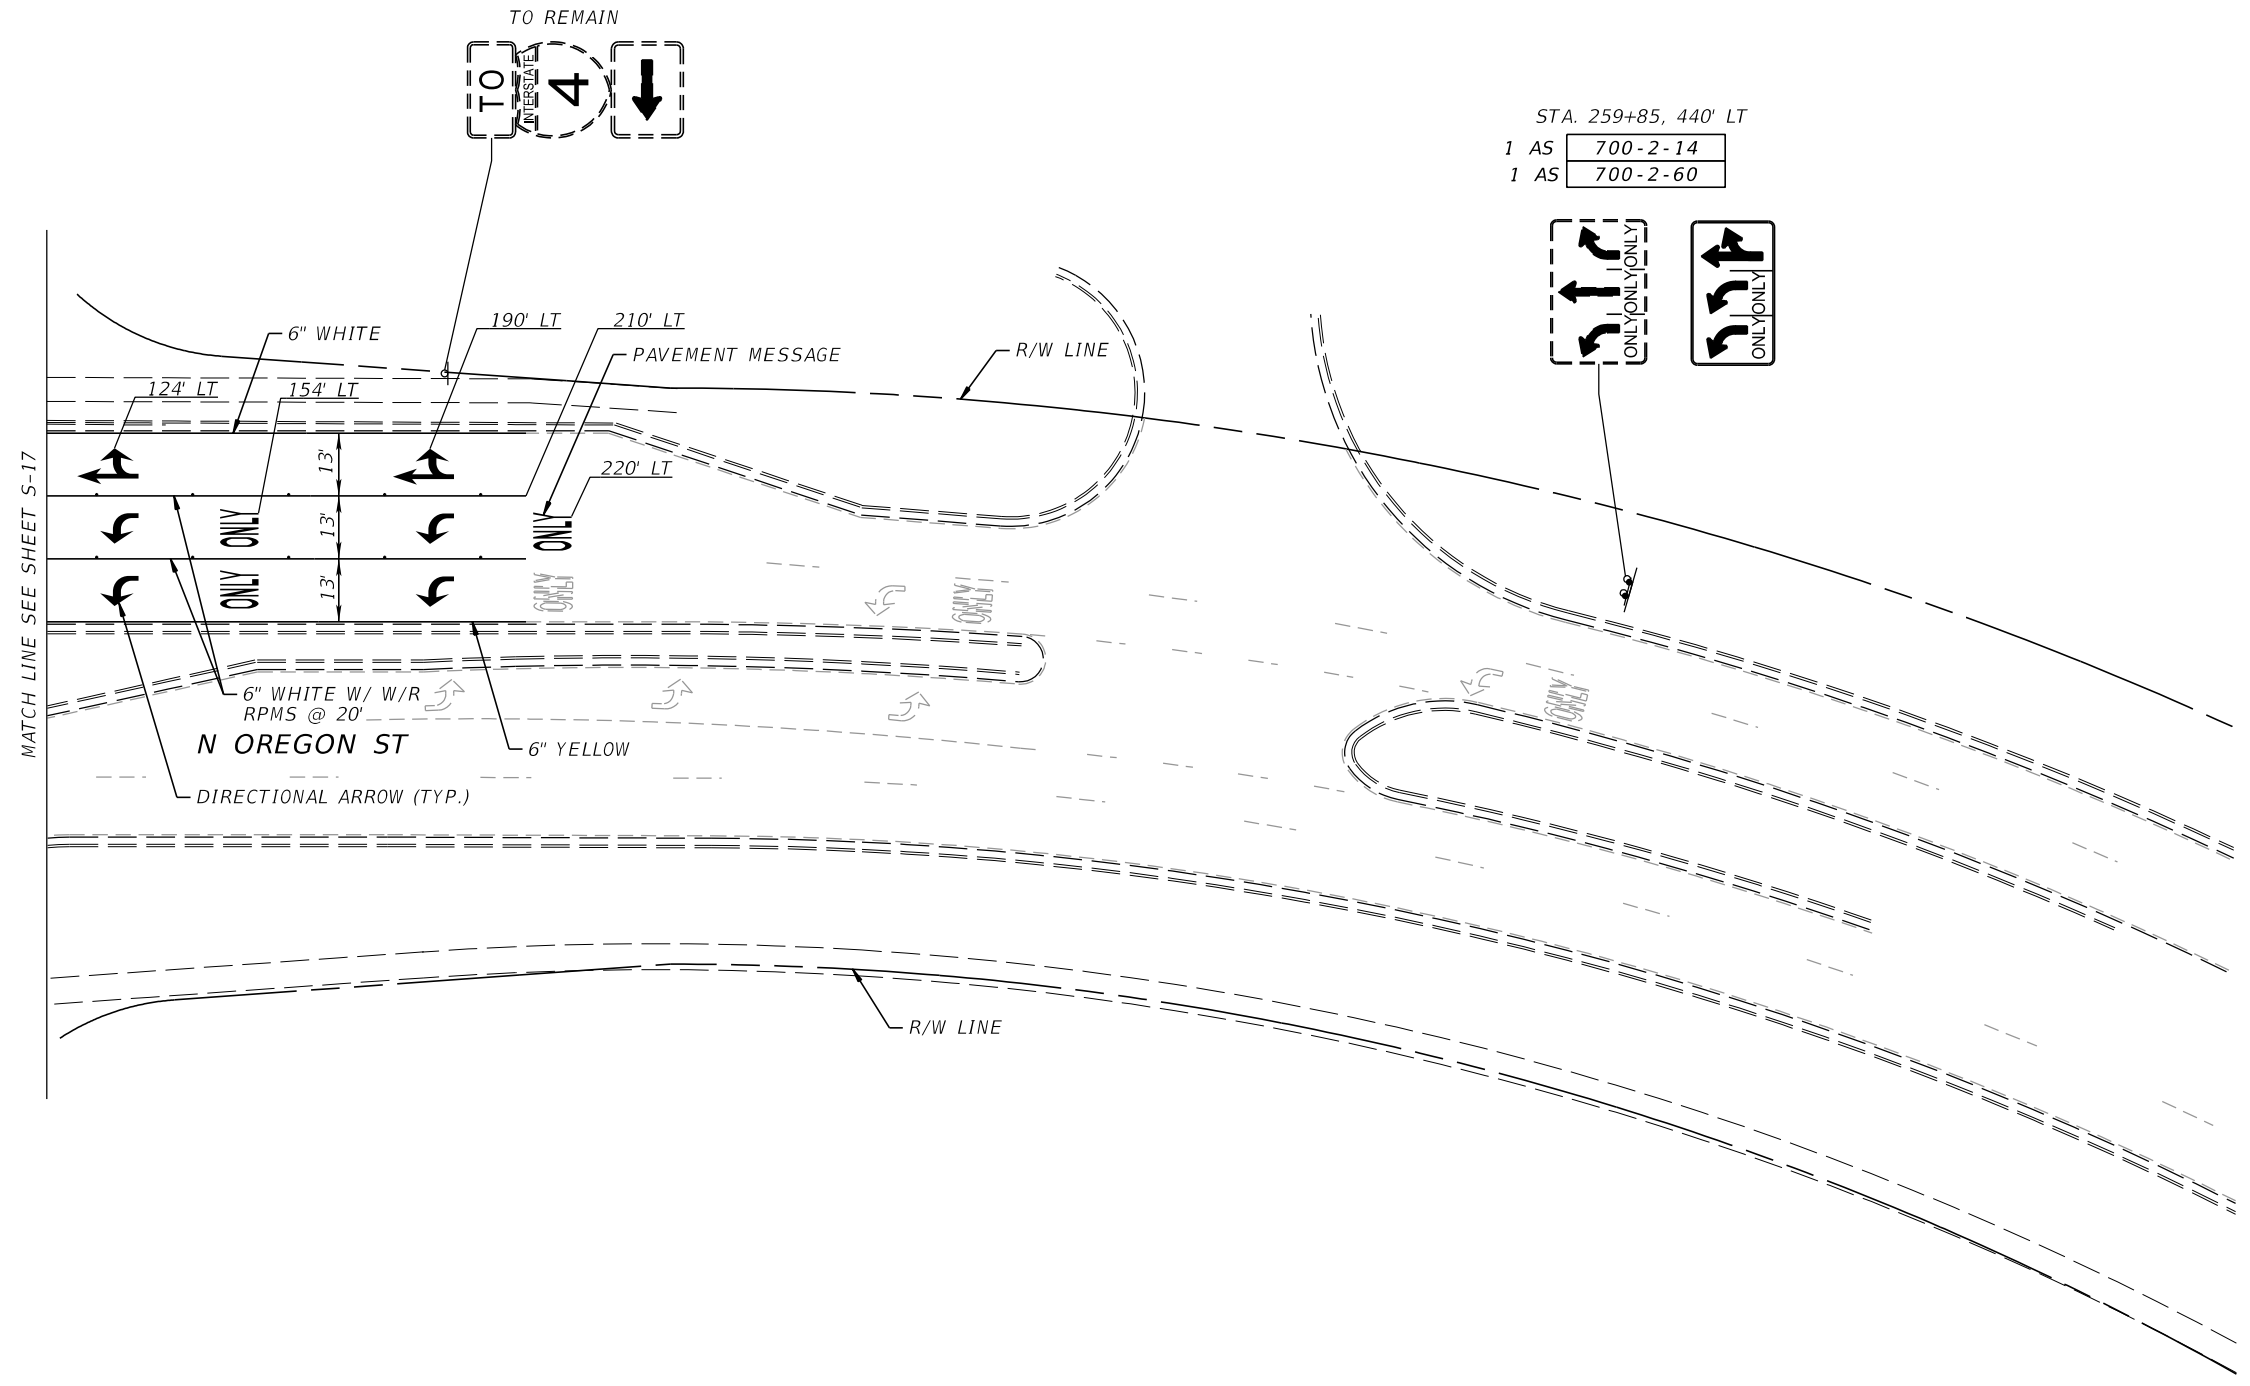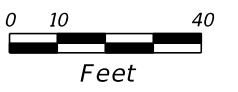

MATCH LINE SEE SHEET S-17

REVISIONS			
DATE	DESCRIPTION	DATE	DESCRIPTION

SERGIO CARLOS QUEVEDO, P.E.  
 P.E. LICENSE NUMBER 63084  
 JMT - JOHNSON, MIRMIRAN & THOMPSON  
 615 CRESCENT EXECUTIVE COURT, SUITE 106  
 LAKE MARY, FL 32746  
 CERTIFICATE OF AUTHORIZATION NO.: 5917

STATE OF FLORIDA DEPARTMENT OF TRANSPORTATION		
ROAD NO.	COUNTY	FINANCIAL PROJECT ID
SR 46	SEMINOLE	240200-3-52-01

**SIGNING AND PAVEMENT  
 MARKING PLAN**

SHEET  
 NO.  
**S-17A**

THE OFFICIAL RECORD OF THIS SHEET IS THE ELECTRONIC FILE DIGITALLY SIGNED AND SEALED UNDER RULE 61G15-23.004, F.A.C.