




STA. 99 + 85.00 TO STA. 108 + 92.30

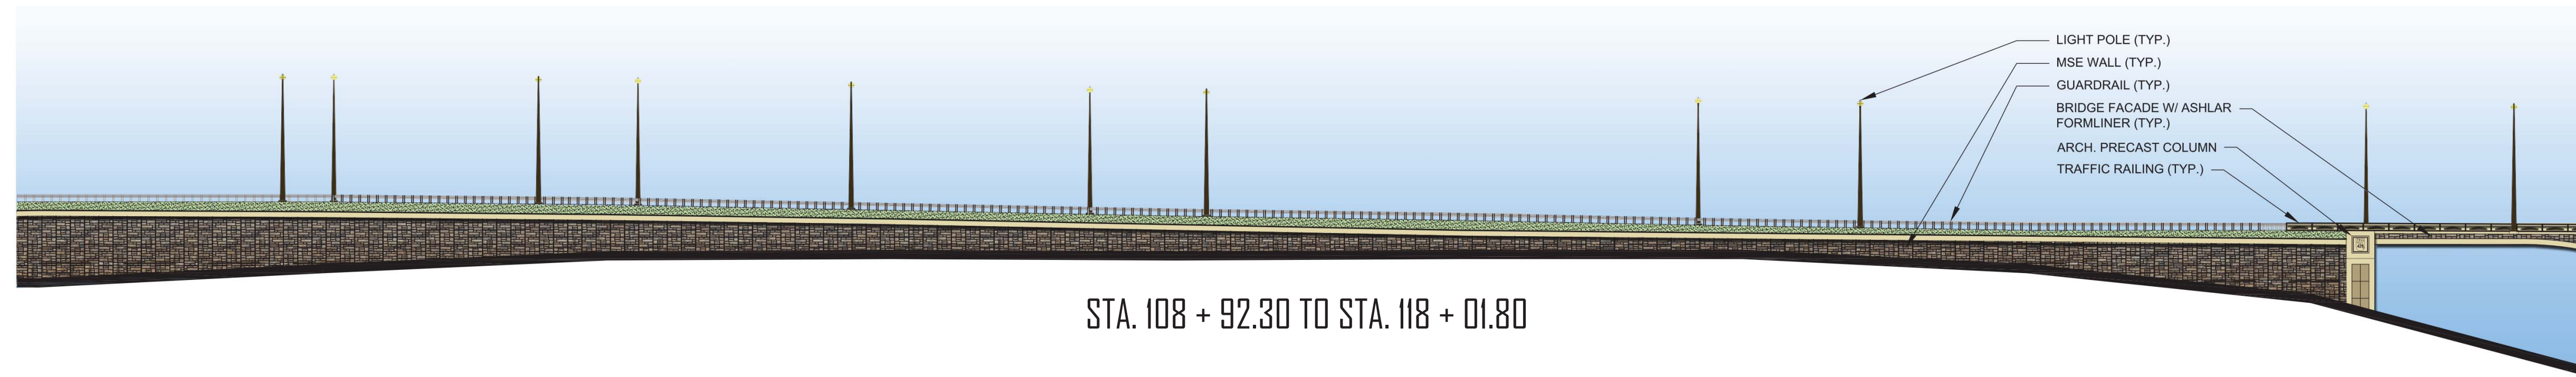

STA. 108 + 92.30 TO STA. 118 + 01.80


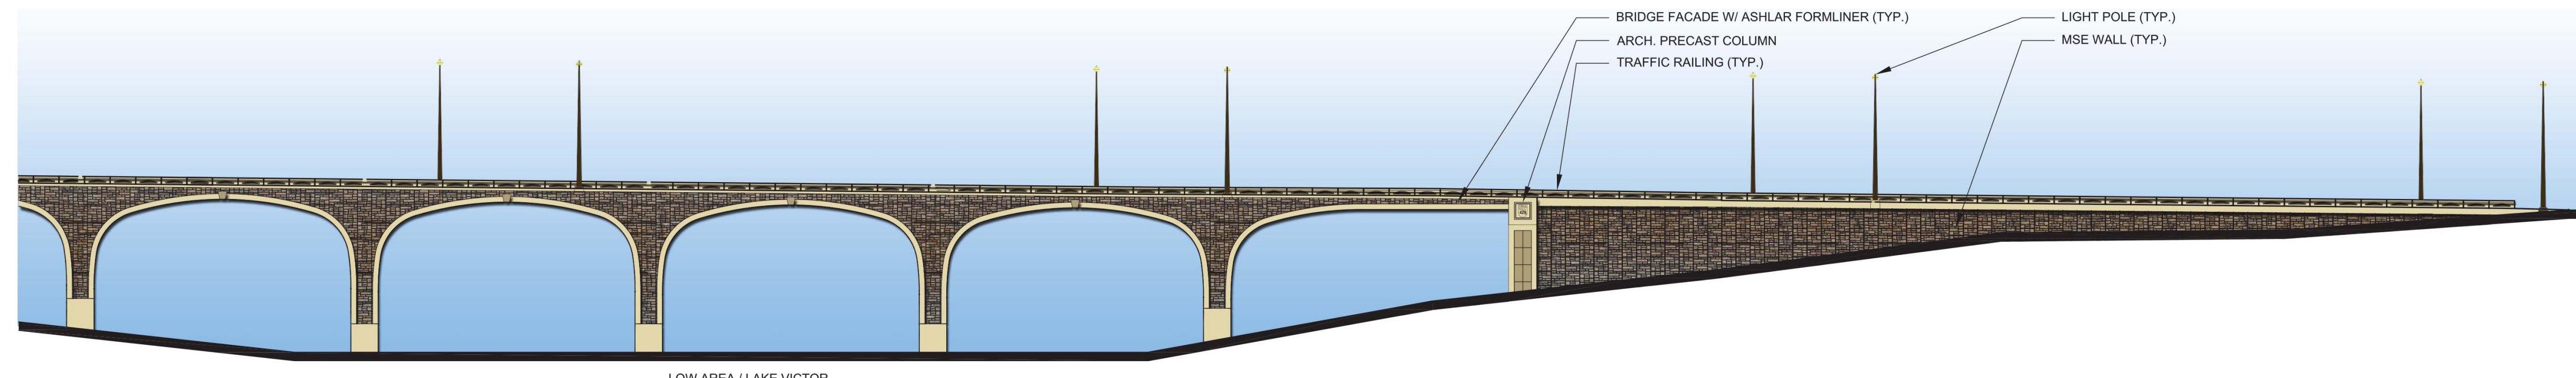


STA. 118 + 01.80 TO STA. 127 + 12.40

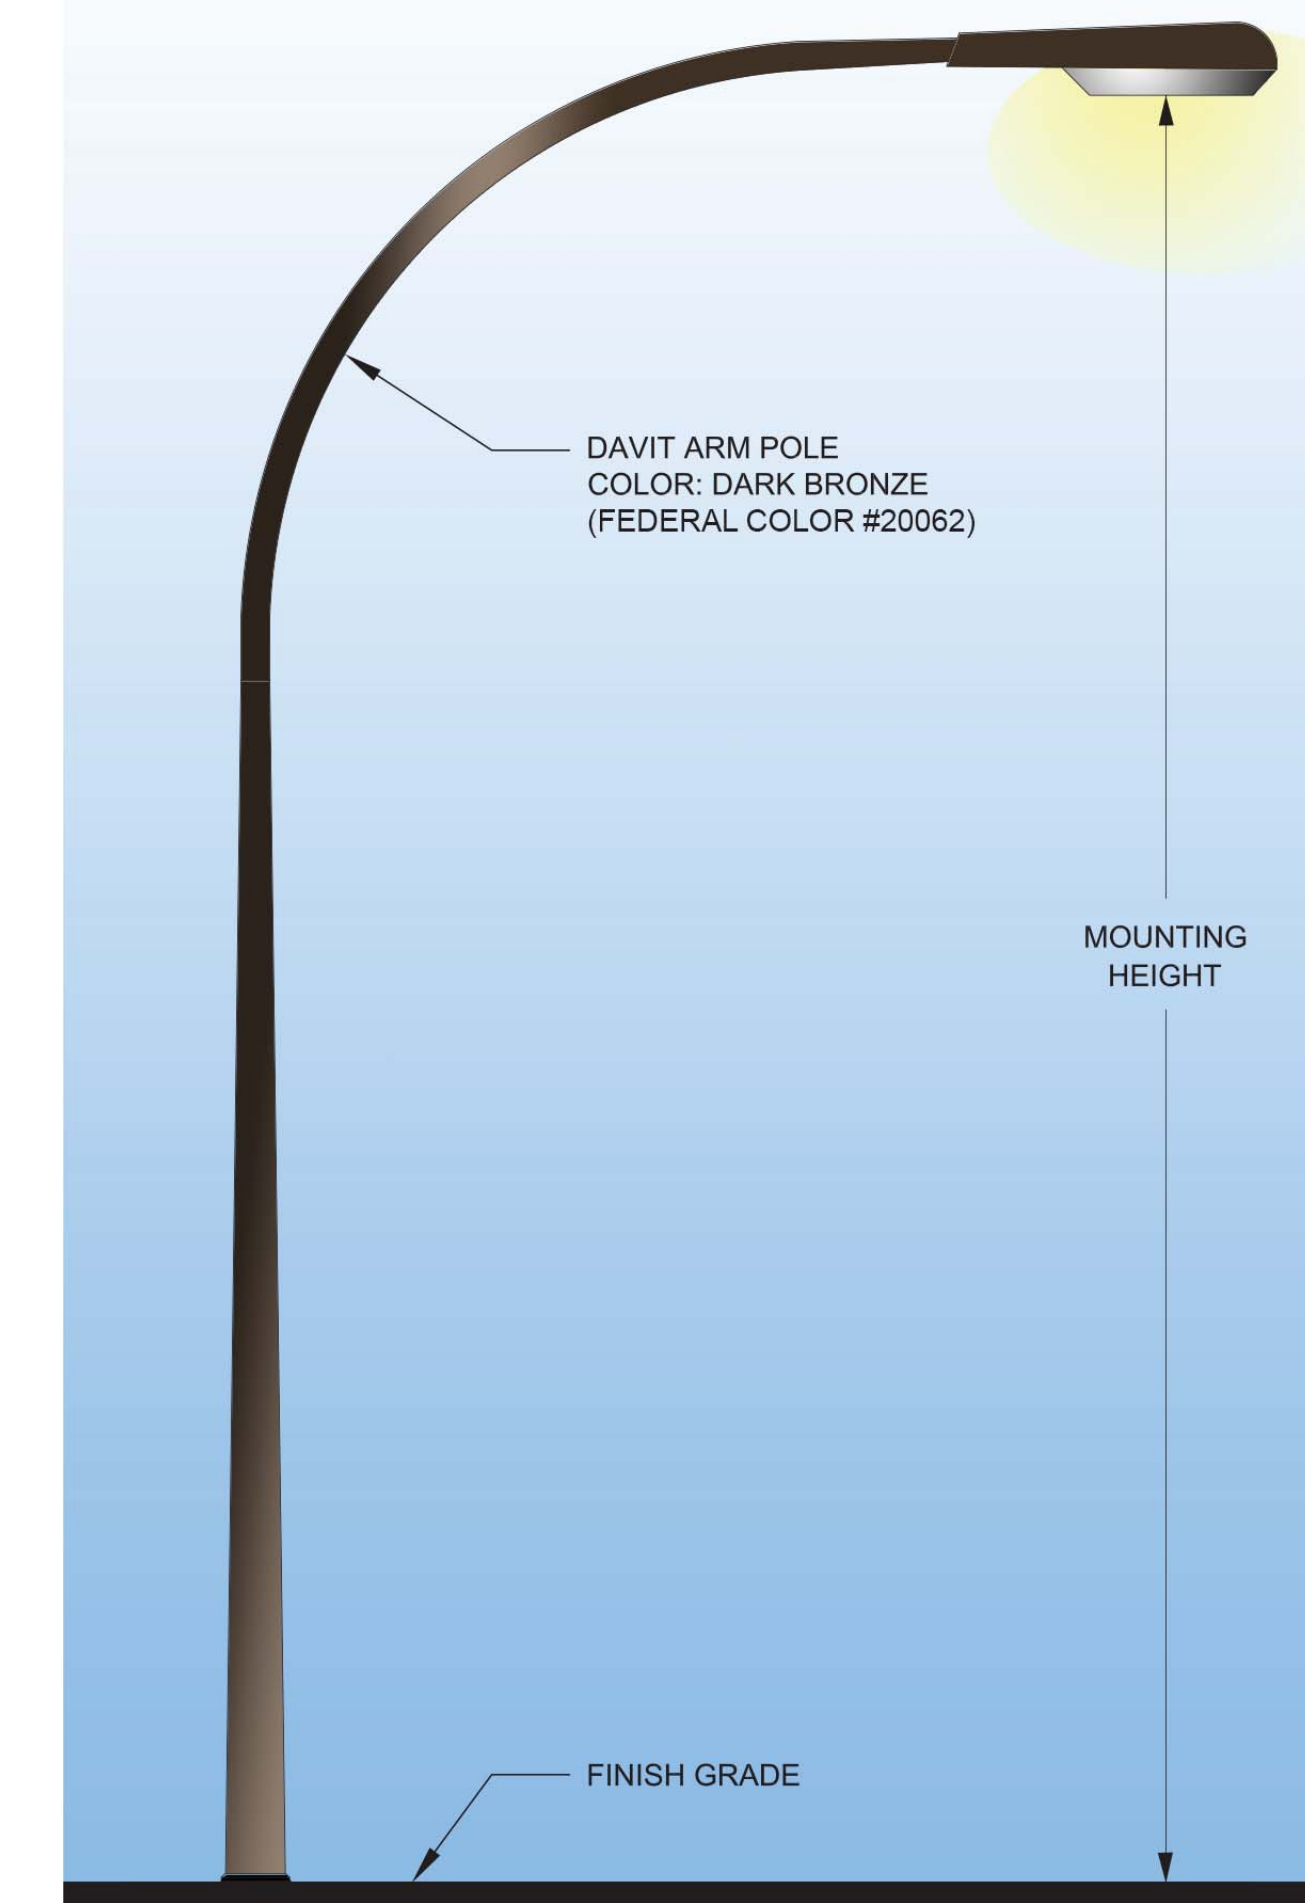

LIGHT POLE (TYP.) NOT TO SCALE

CONNECTOR ROAD ELEVATION NOT TO SCALE

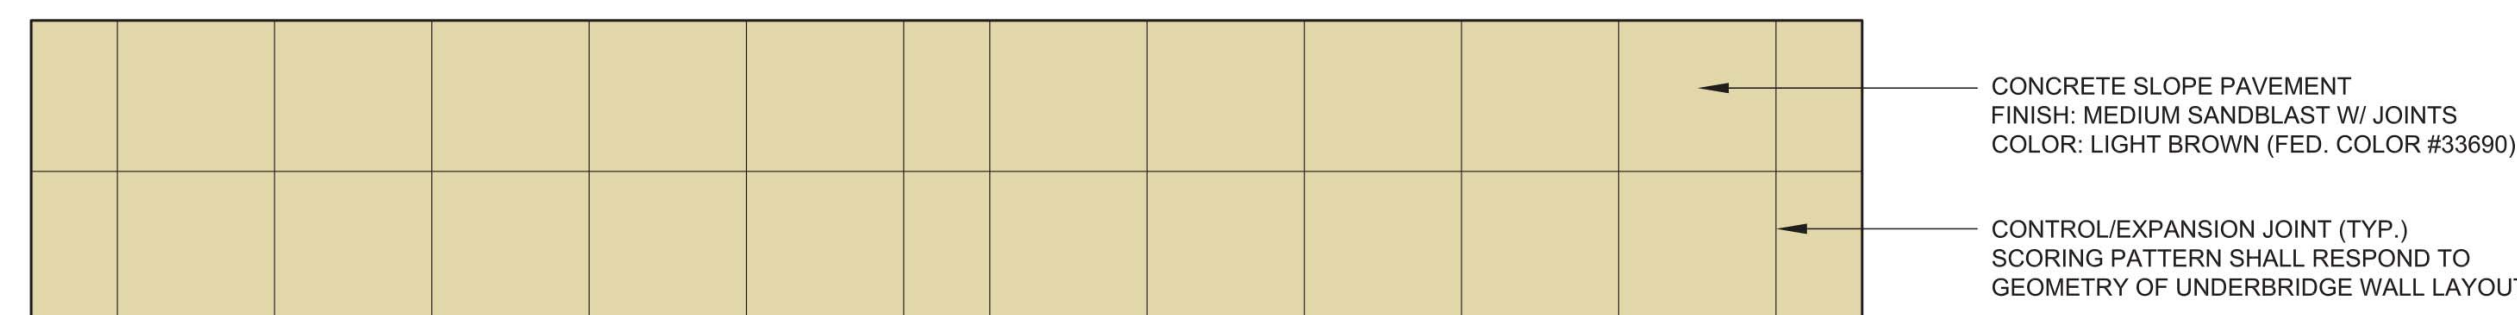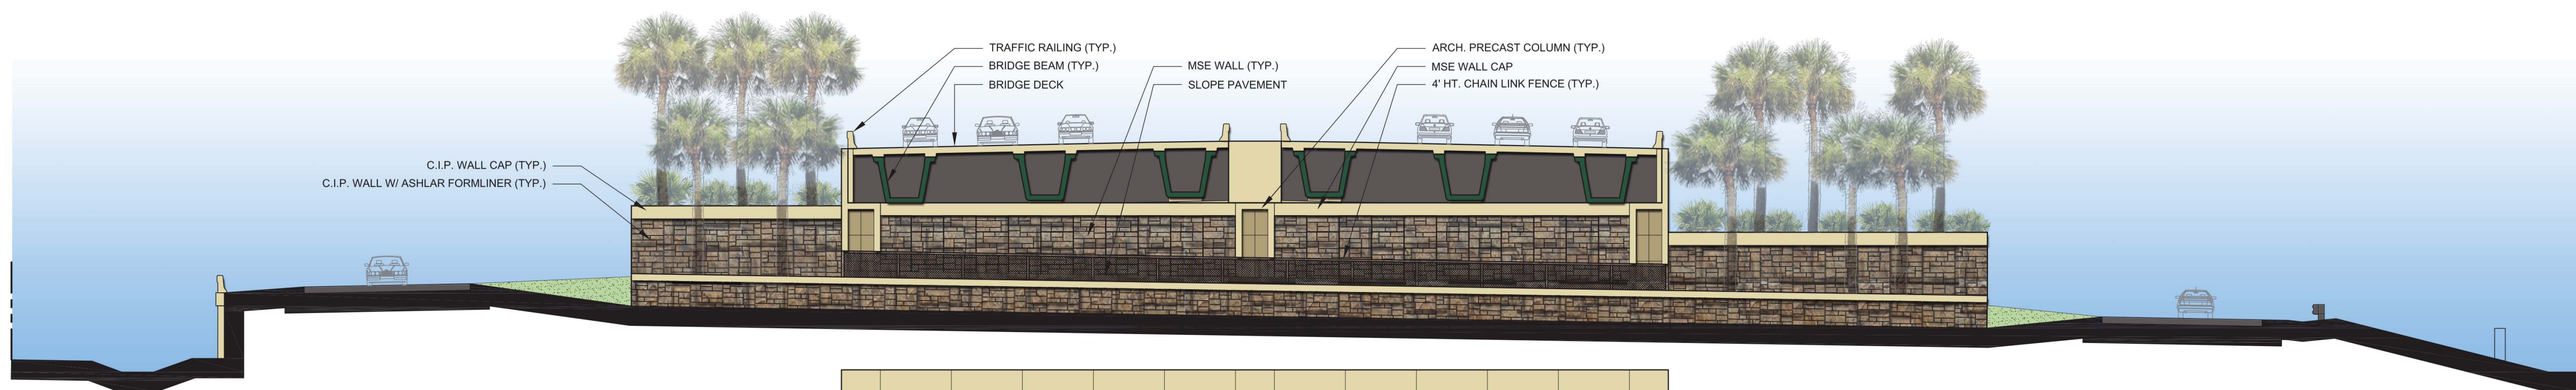

SLOPE PAVEMENT TREATMENT

NOT TO SCALE

CONNECTOR ROAD UNDERBRIDGE ELEVATION