
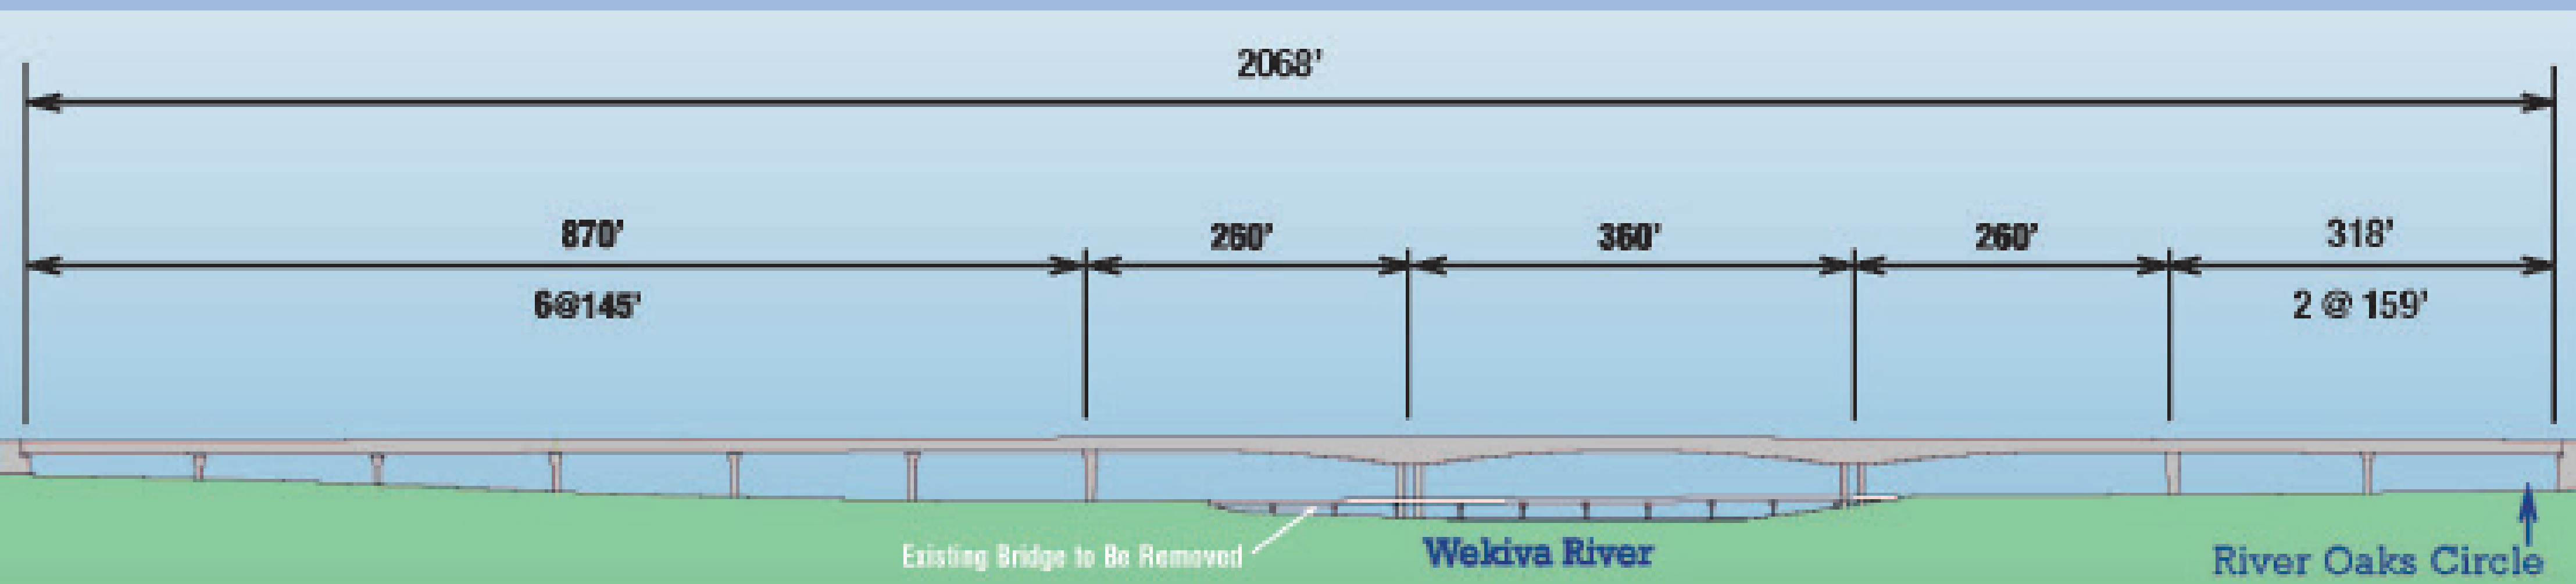


WEKIVA PARKWAY

Section 6 - Wekiva River Bridge

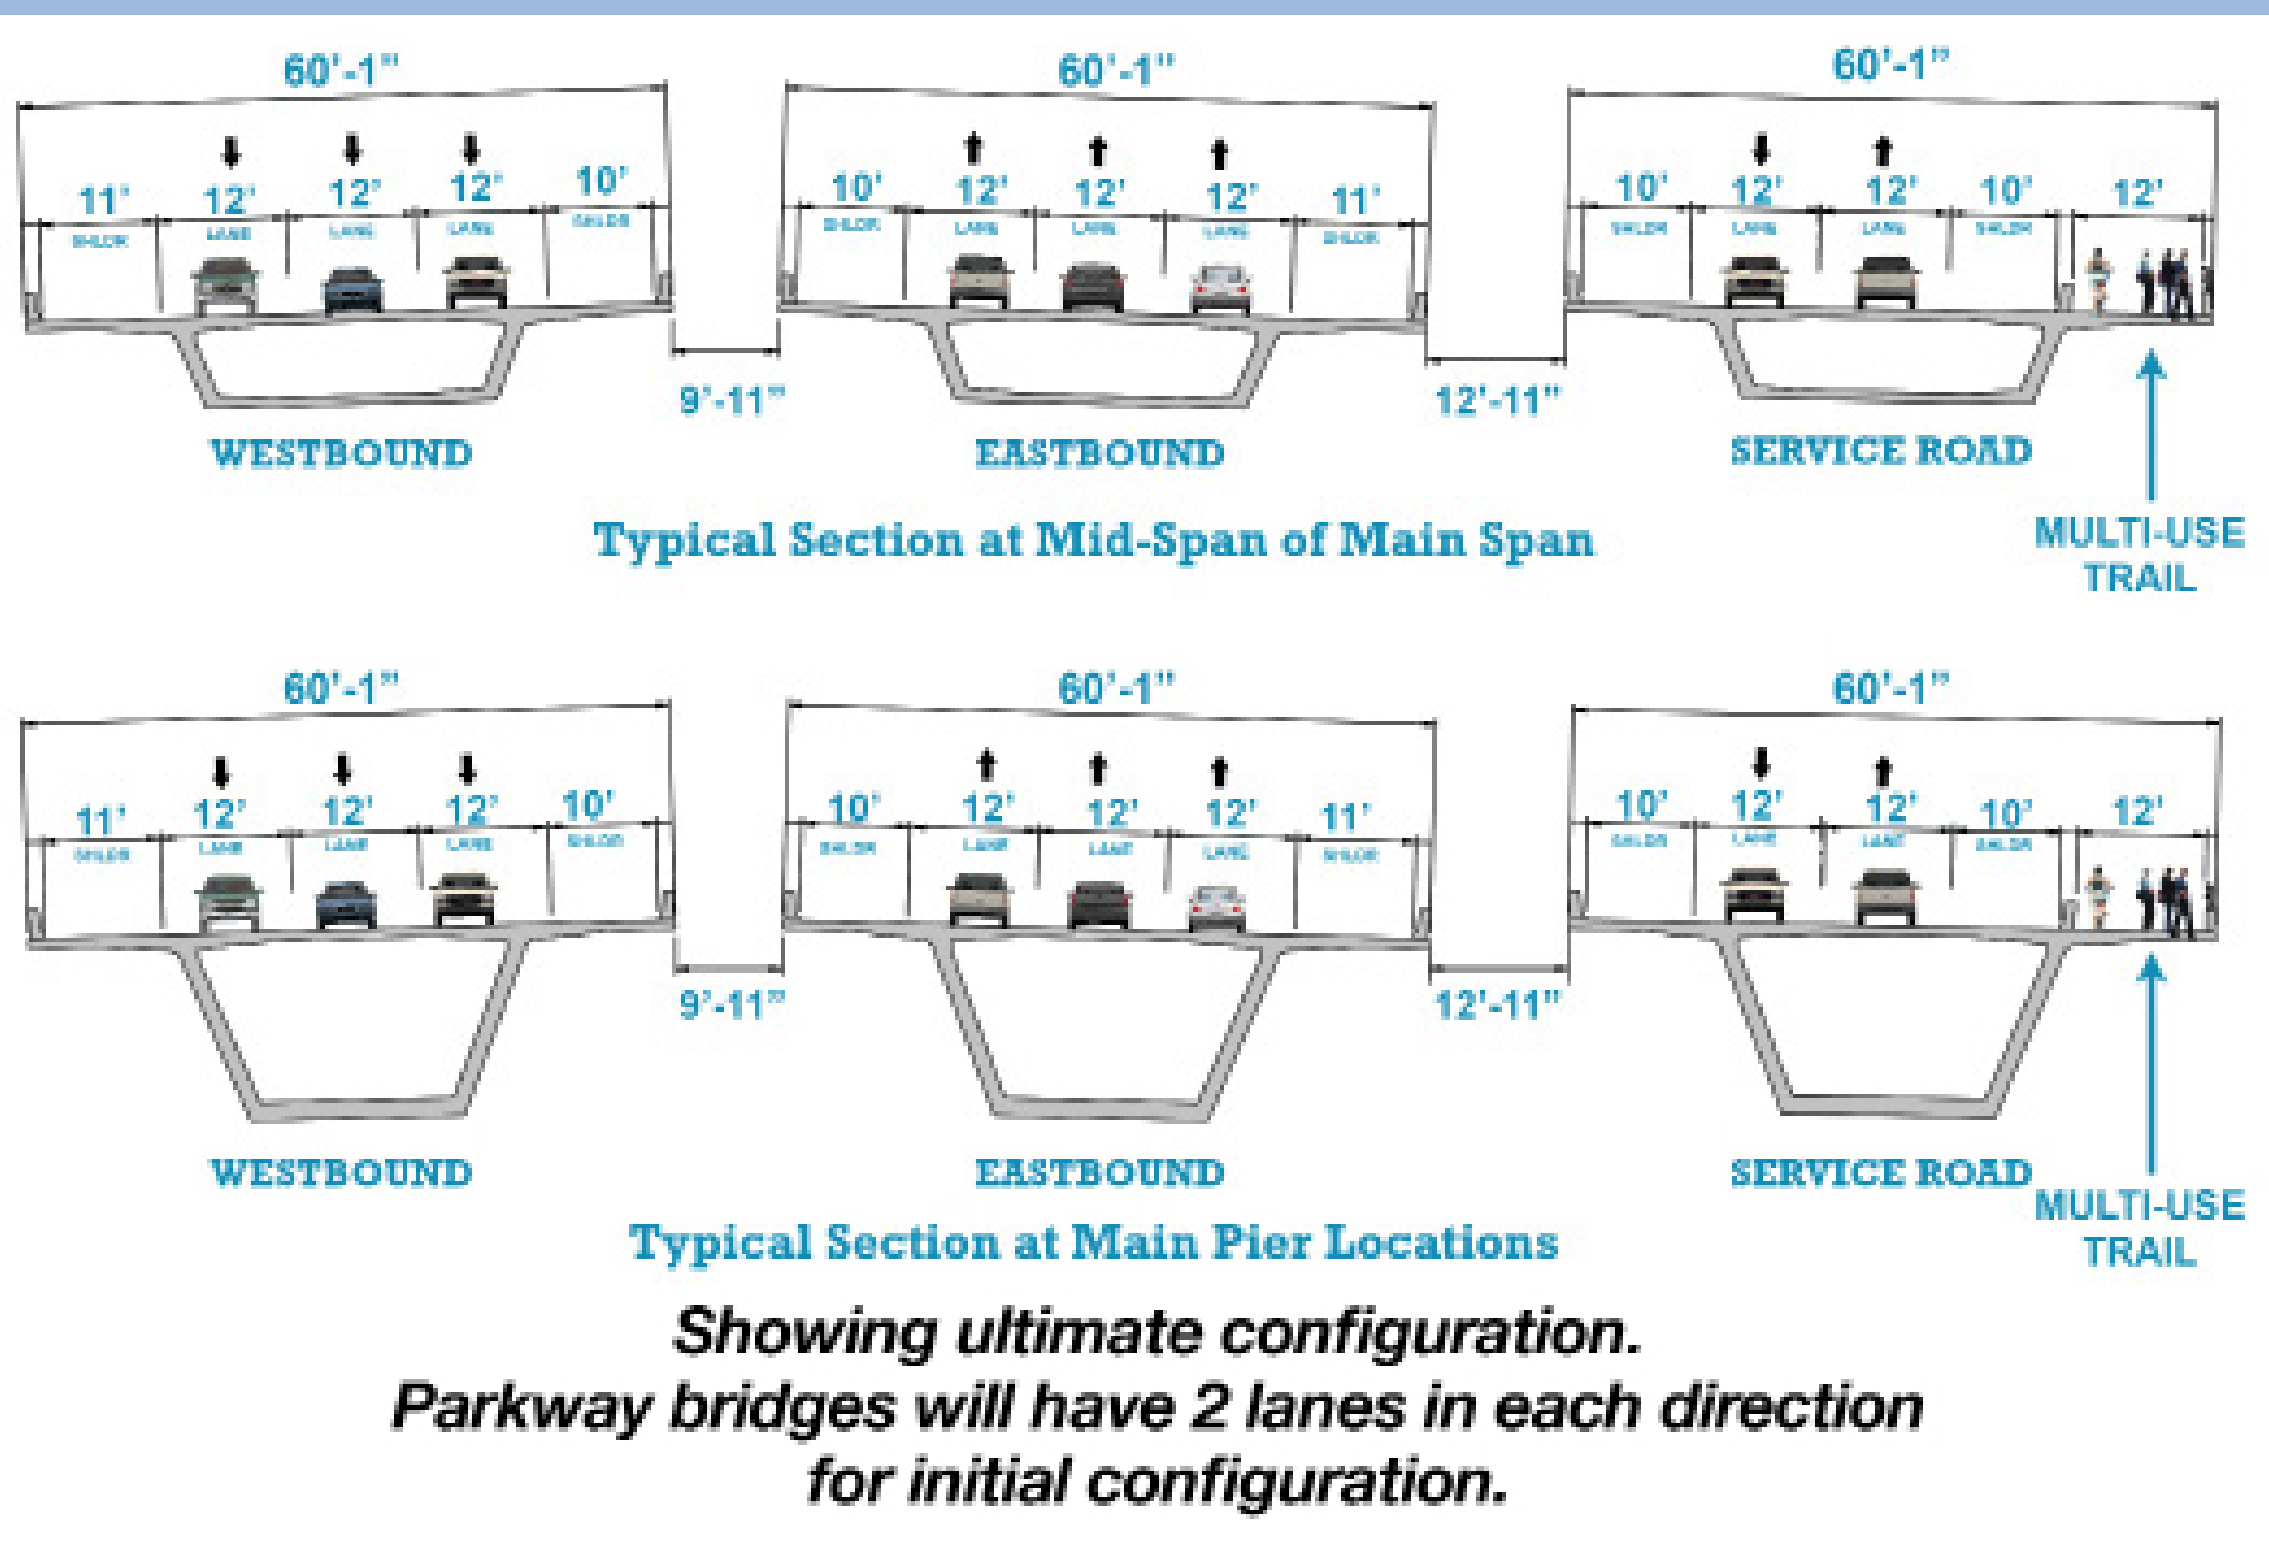

Proposed Bridge Layout
New span configuration with additional bridge spans on east end