


## LEGEND

LARGE ASHLAR FORMLINER  
 PATTERN: CUSTOMROCK #1501-R2  
 MAX. RELIEF = 2"  
 (AF) BASE COLOR: FED. COLOR #3351D  
 HIGHLIGHTS: #SW-2195 [50-60%]  
 #SW-2124 [10-20%]  
 #SW-2070 [WASH COAT]


- (LB) LIGHT BROWN (FED. COLOR #33690)  
FINISH: SMOOTH / LIGHT SANDBLAST
- (DB) DARK BROWN (FED. COLOR #33446)  
FINISH: SMOOTH / LIGHT SANDBLAST
- (GR) DARK GREEN (FED. COLOR #34227)
- (BR) DARK BRONZE (FED. COLOR #20062)

**NOTES:** ALL COLORS ARE FEDERAL STANDARD 595B (7/1994) COLORS OR SHERWIN WILLIAMS (SW) COLORS.

## BRIDGE RETAINING WALL ABUTMENT ELEVATION NOT TO SCALE

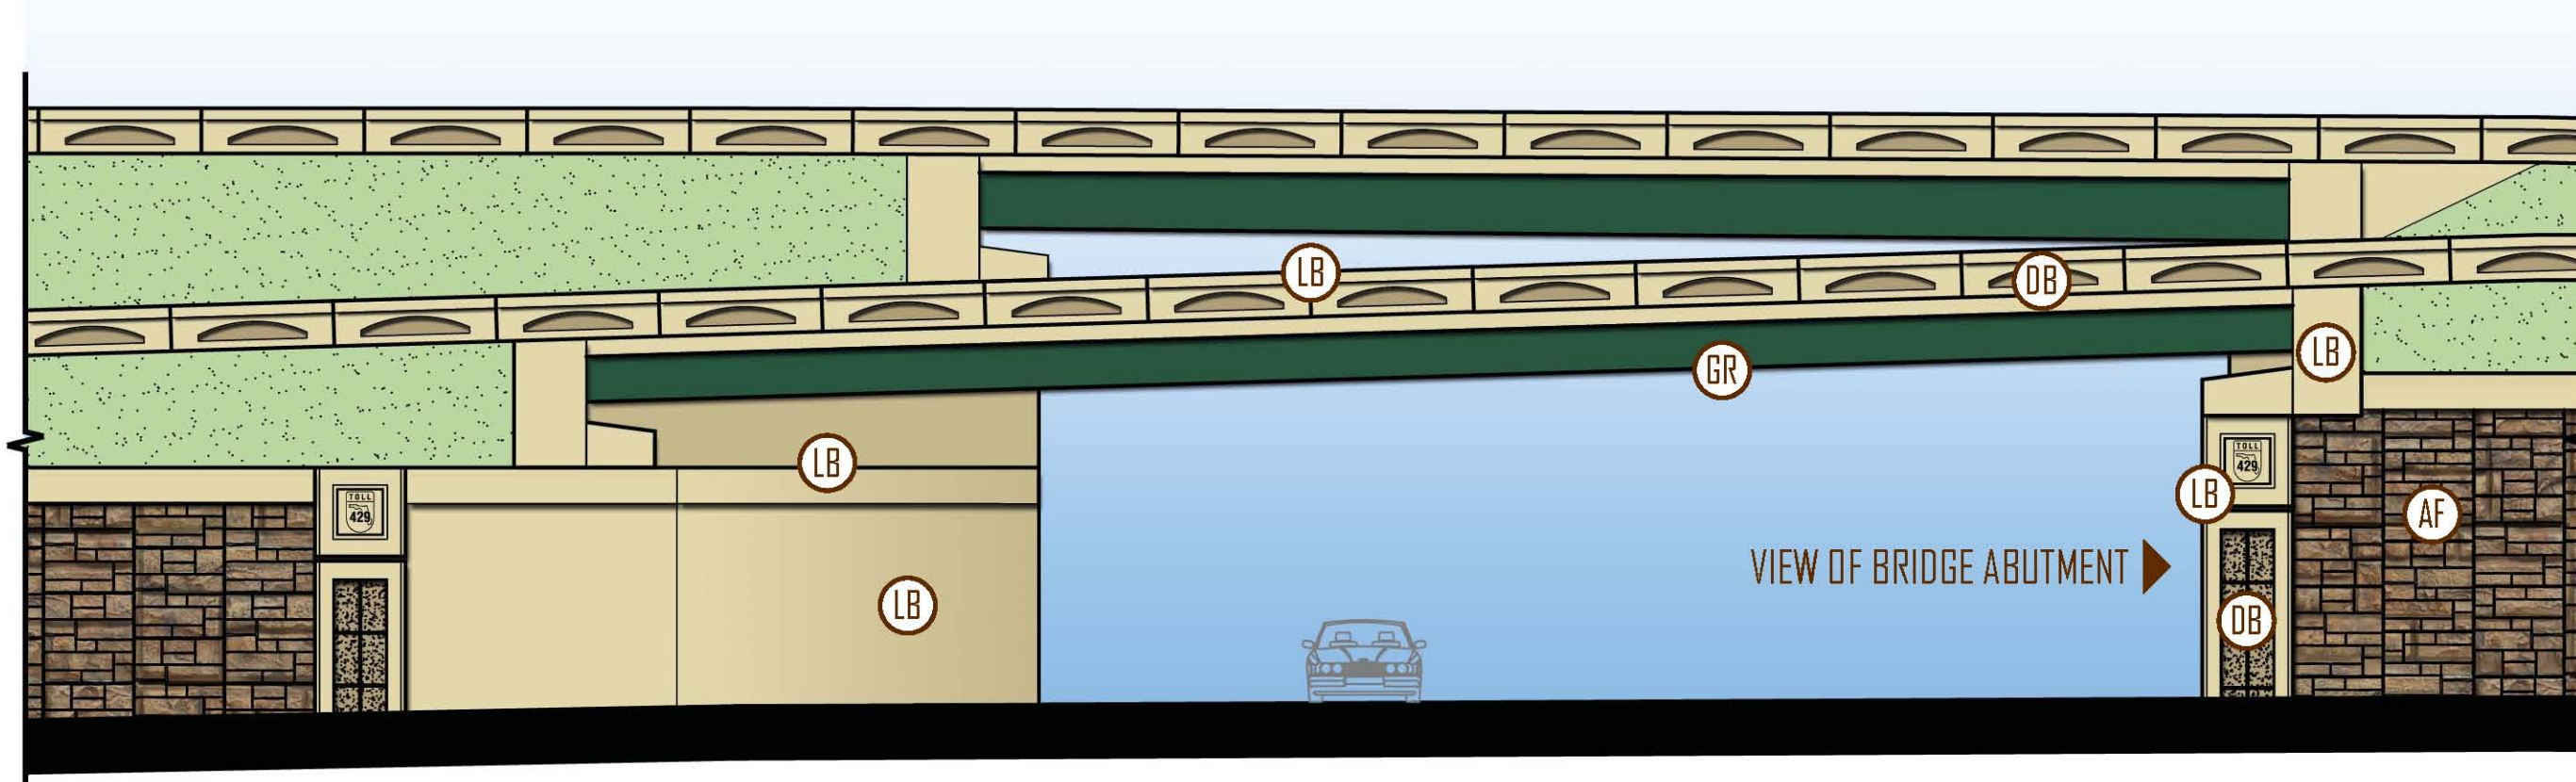


BRIDGE ELEVATION

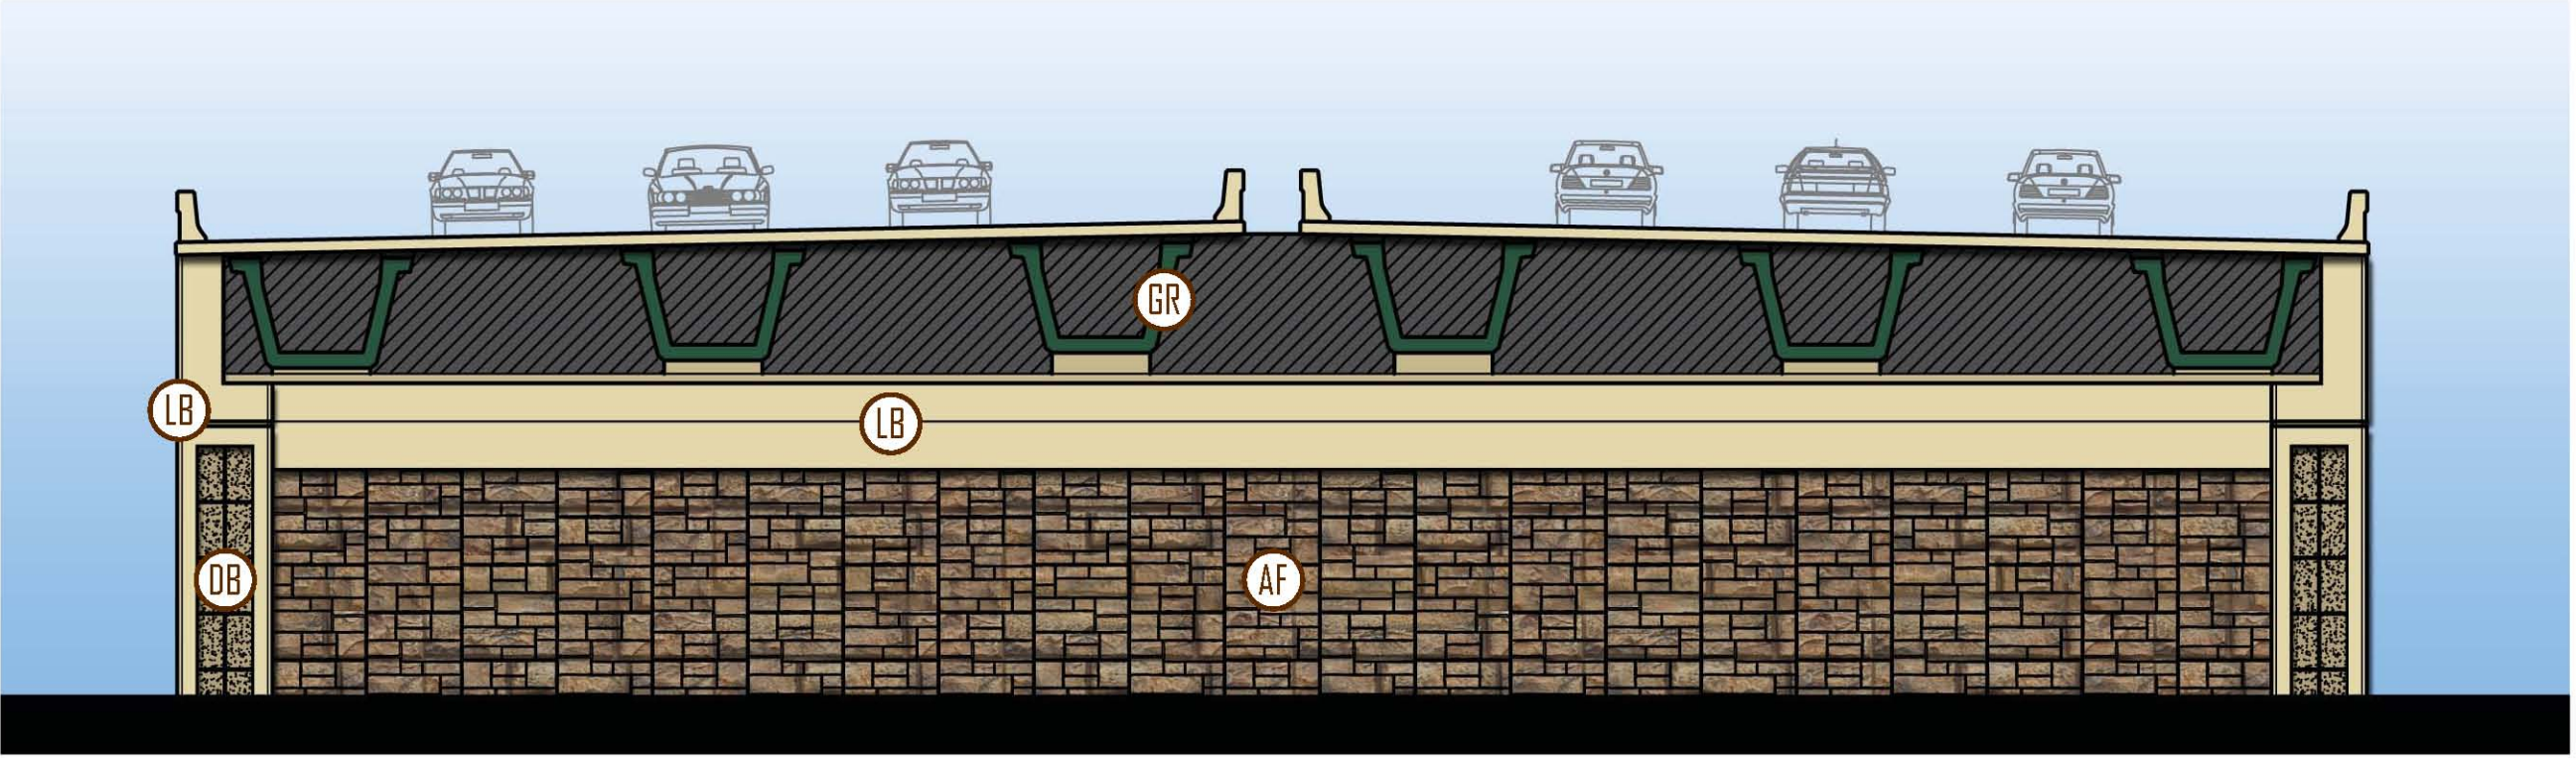


BRIDGE ABUTMENT ELEVATION


## SOUTHFORK DRIVE - BRIDGE MSE WALL ELEVATIONS NOT TO SCALE

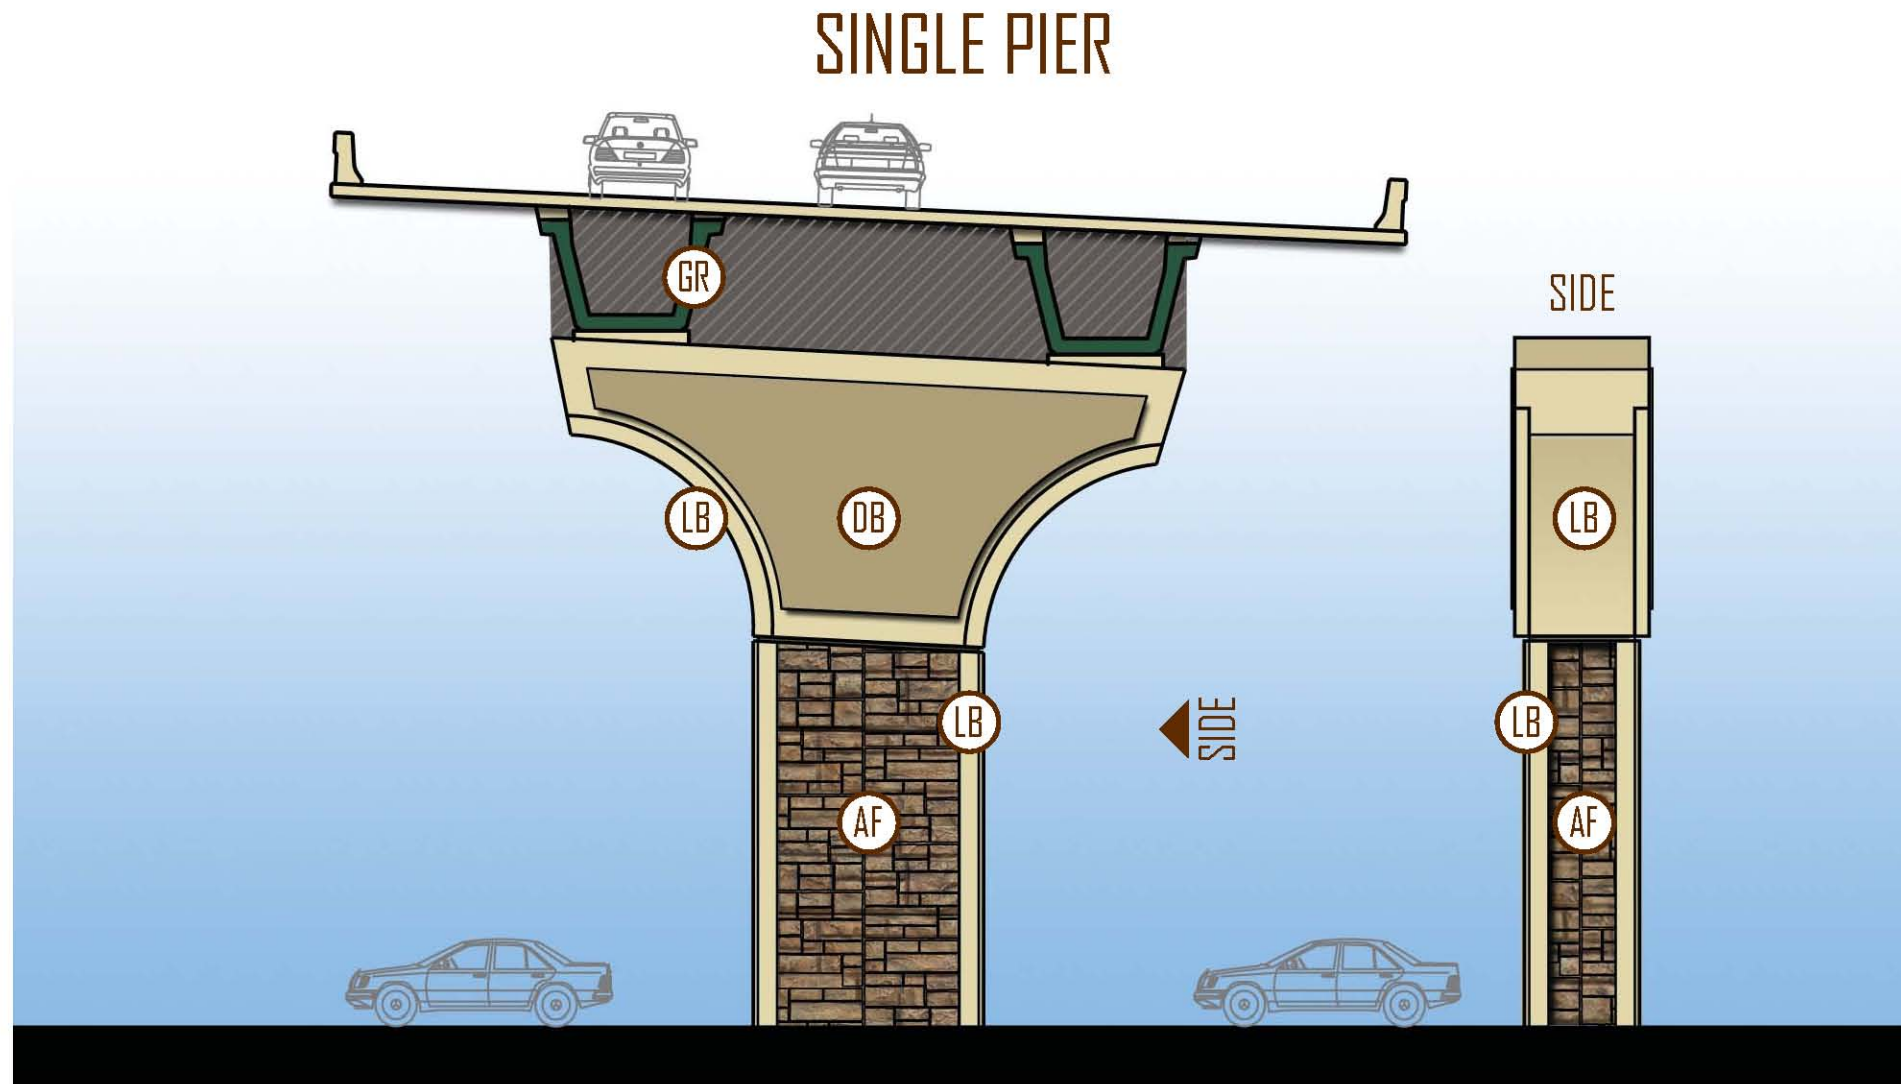

SINGLE PIER

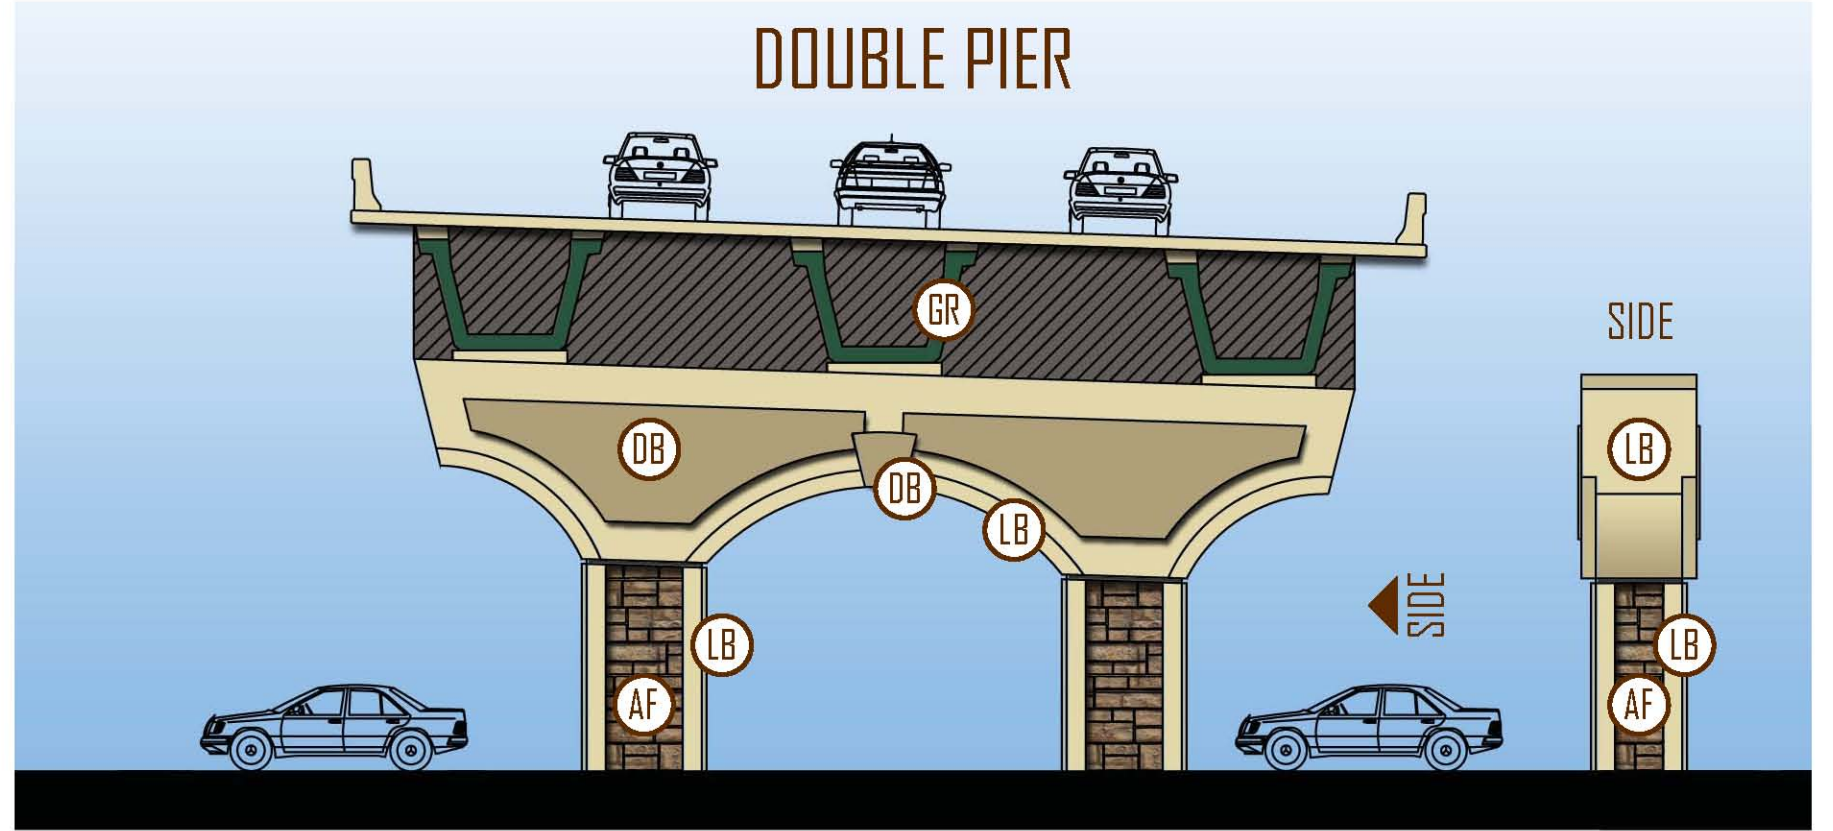

DOUBLE PIER

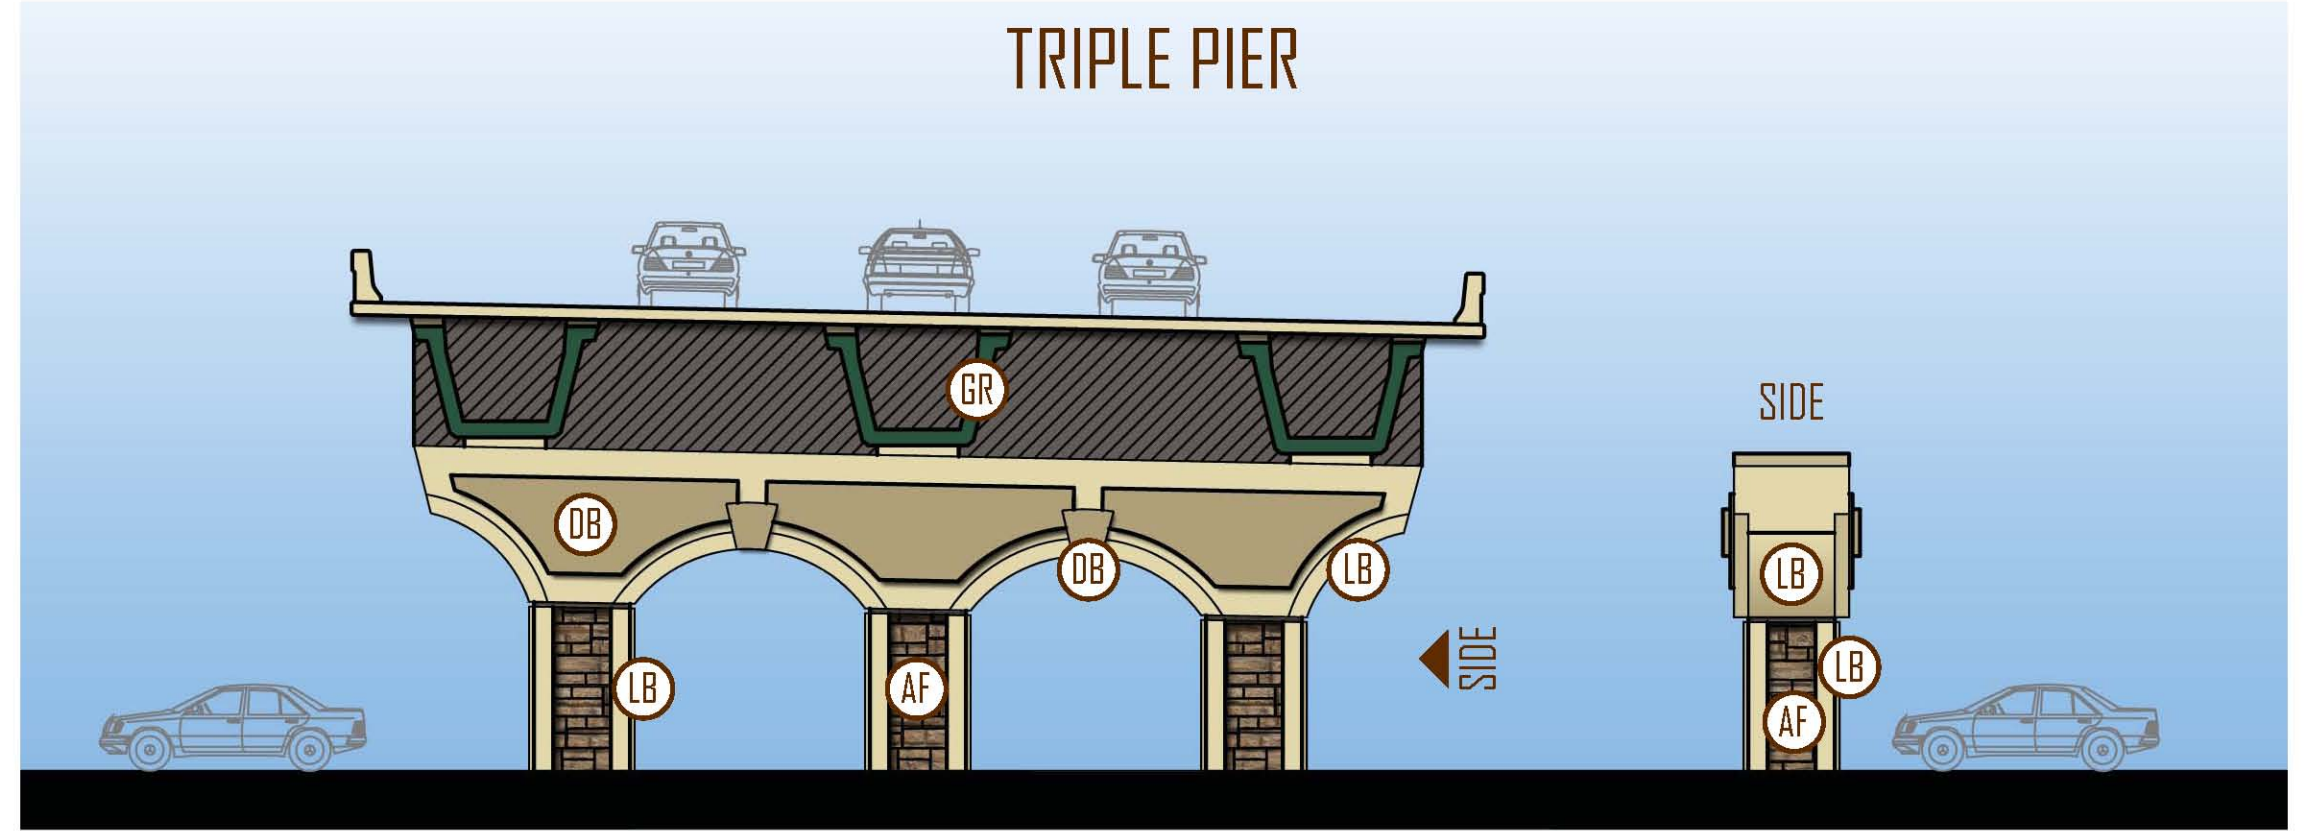

TRIPLE PIER

## BRIDGE PIERS NOT TO SCALE