


WEST ELEVATION

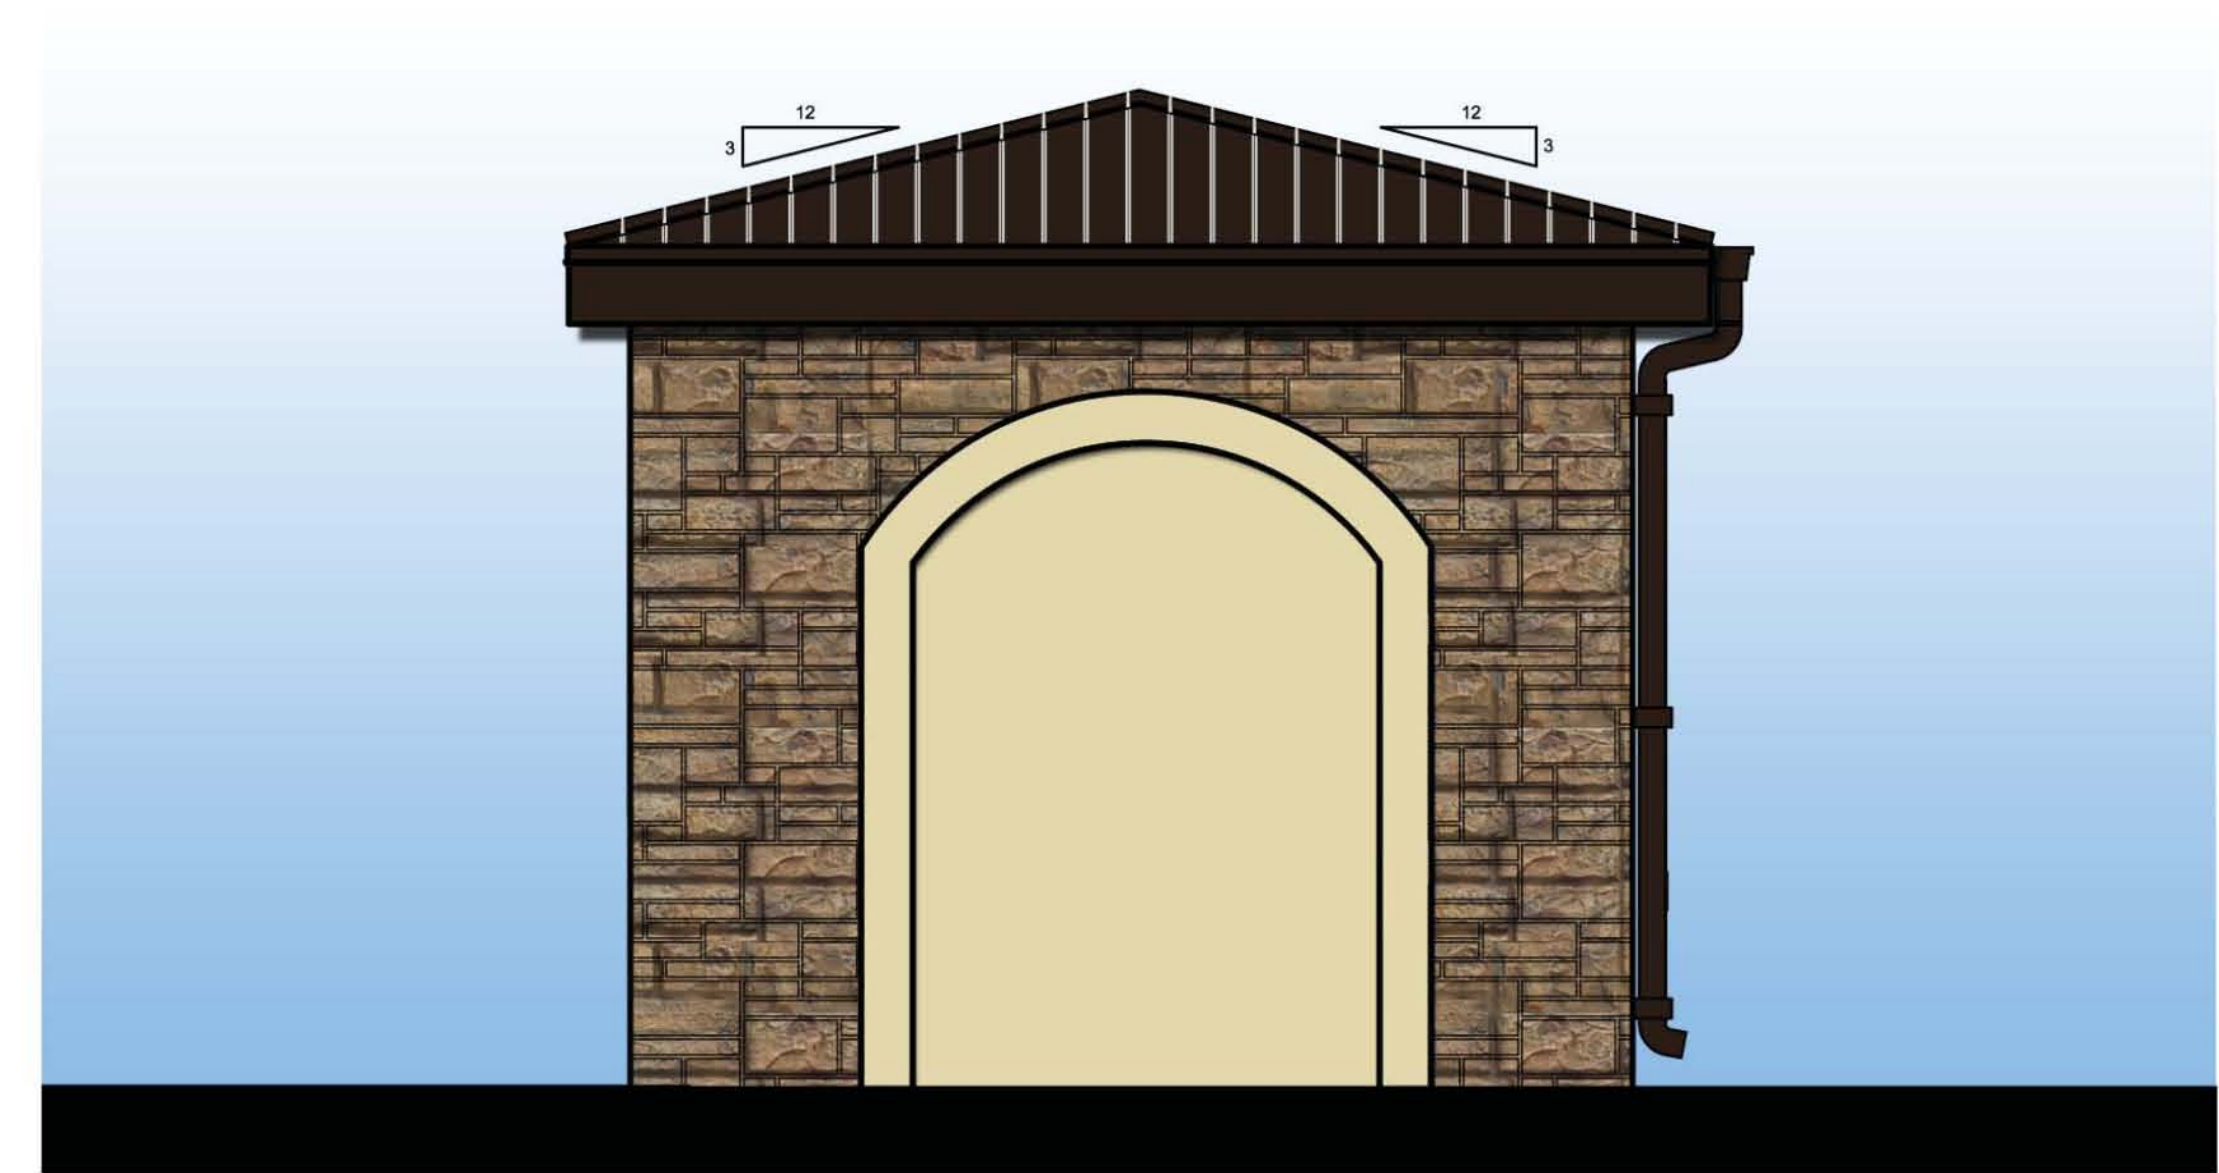

SOUTH ELEVATION

# TOLL BUILDING NOT TO SCALE

## LEGEND

**LARGE ASHLAR FORMLINER**  
 PATTERN: CUSTOMROCK #1501-R2  
 MAX. RELIEF = 2"  
 BASE COLOR: FED. COLOR #33510  
 HIGHLIGHTS: #SW-2195 [50-60%]  
                   #SW-2124 [10-20%]  
                   #SW-2070 [WASH COAT]


**LIGHT BROWN (FED. COLOR #33690)**  
 FINISH: SMOOTH / LIGHT SANDBLAST

**DARK BROWN (FED. COLOR #33446)**  
 FINISH: SMOOTH / LIGHT SANDBLAST

**DARK GREEN (FED. COLOR #34227)**

**DARK BRONZE (FED. COLOR #20062)**

NOTES: ALL COLORS ARE FEDERAL STANDARD 595B (7/1994) COLORS OR SHERWIN WILLIAMS (SW) COLORS.

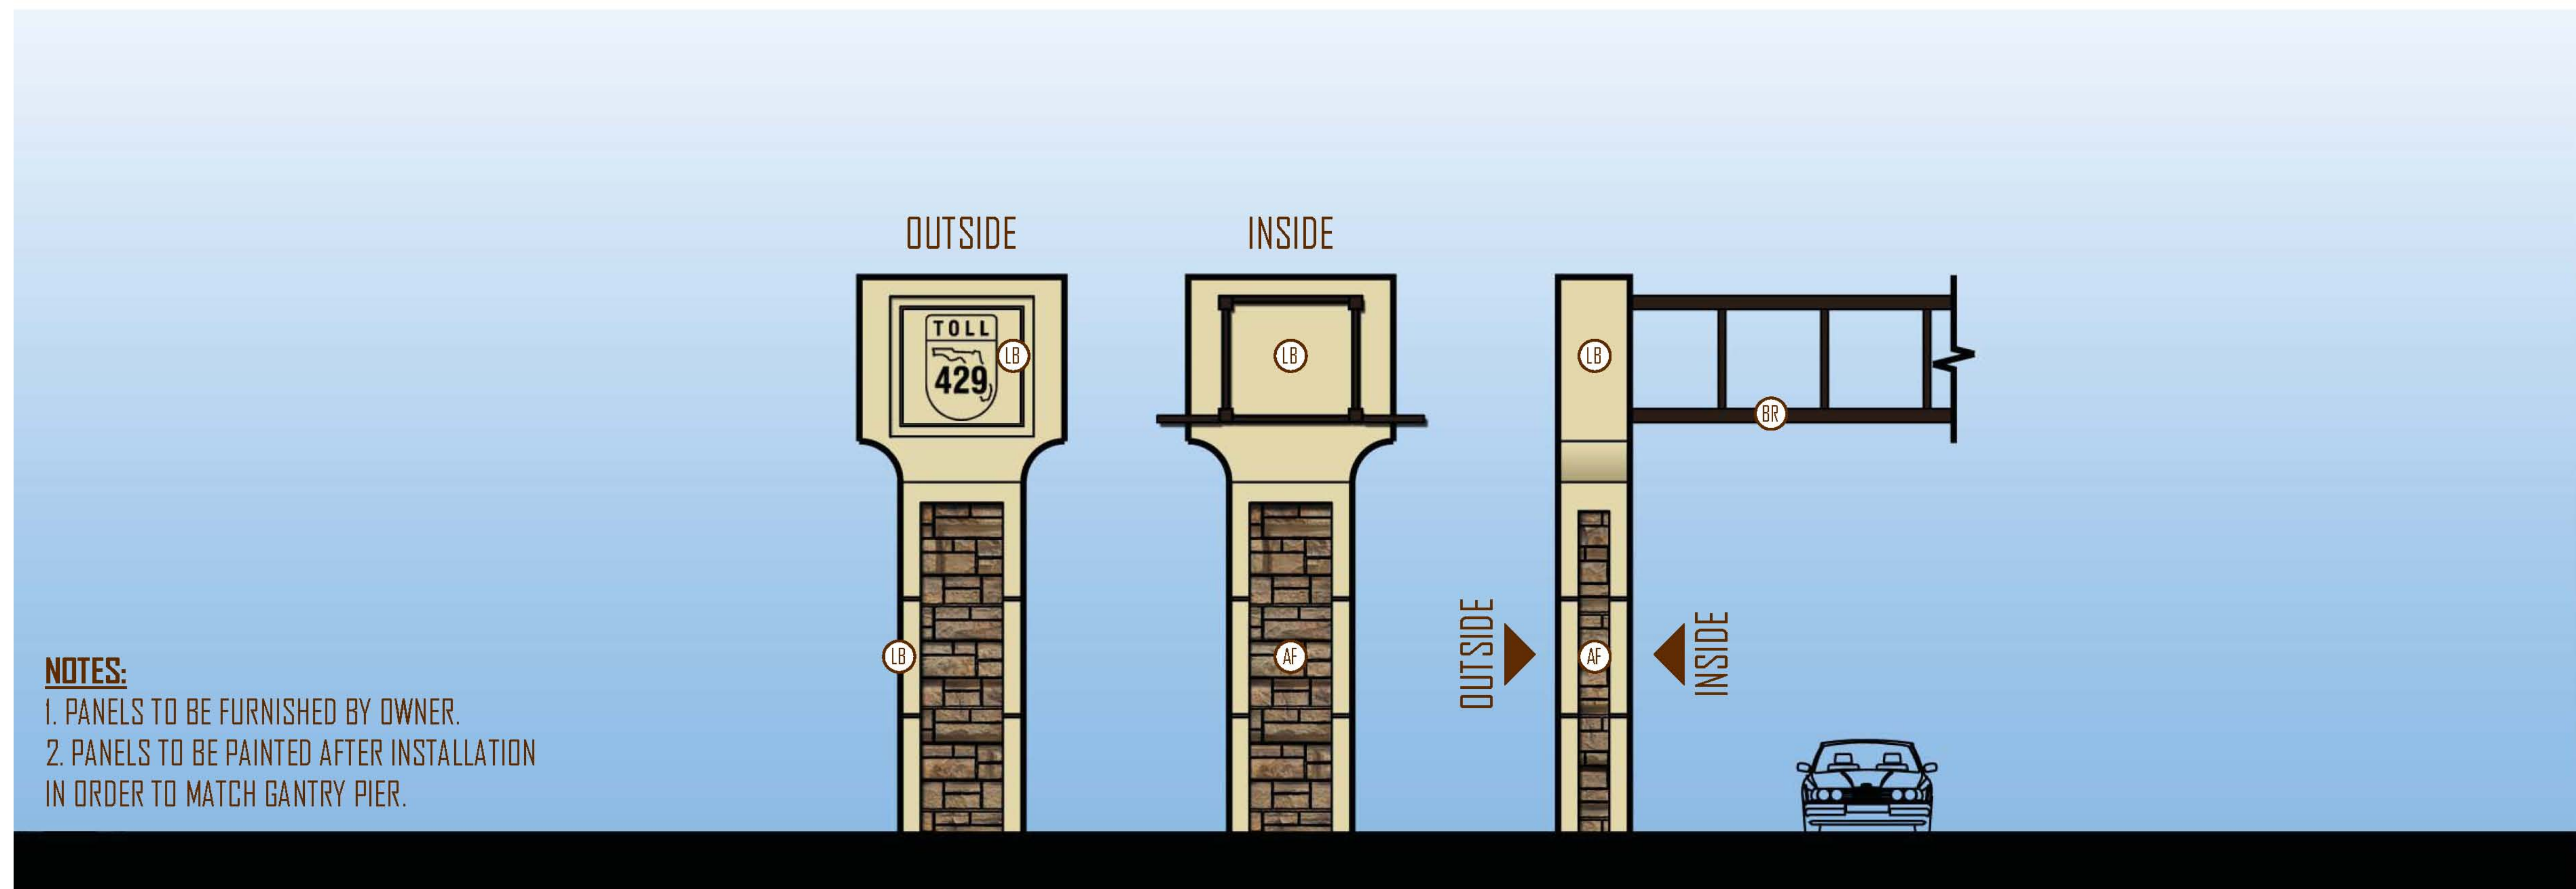

**NOTES:**  
 1. PANELS TO BE FURNISHED BY OWNER.  
 2. PANELS TO BE PAINTED AFTER INSTALLATION IN ORDER TO MATCH GANTRY PIER.

# TOLL GANTRY NOT TO SCALE