


WEKIVA PARKWAY SECTION 6 (SR 429) FPID:238275-7-52-01 FROM STATE ROAD (SR) 429 TO JUST WEST OF LONGWOOD-MARKHAM ROAD

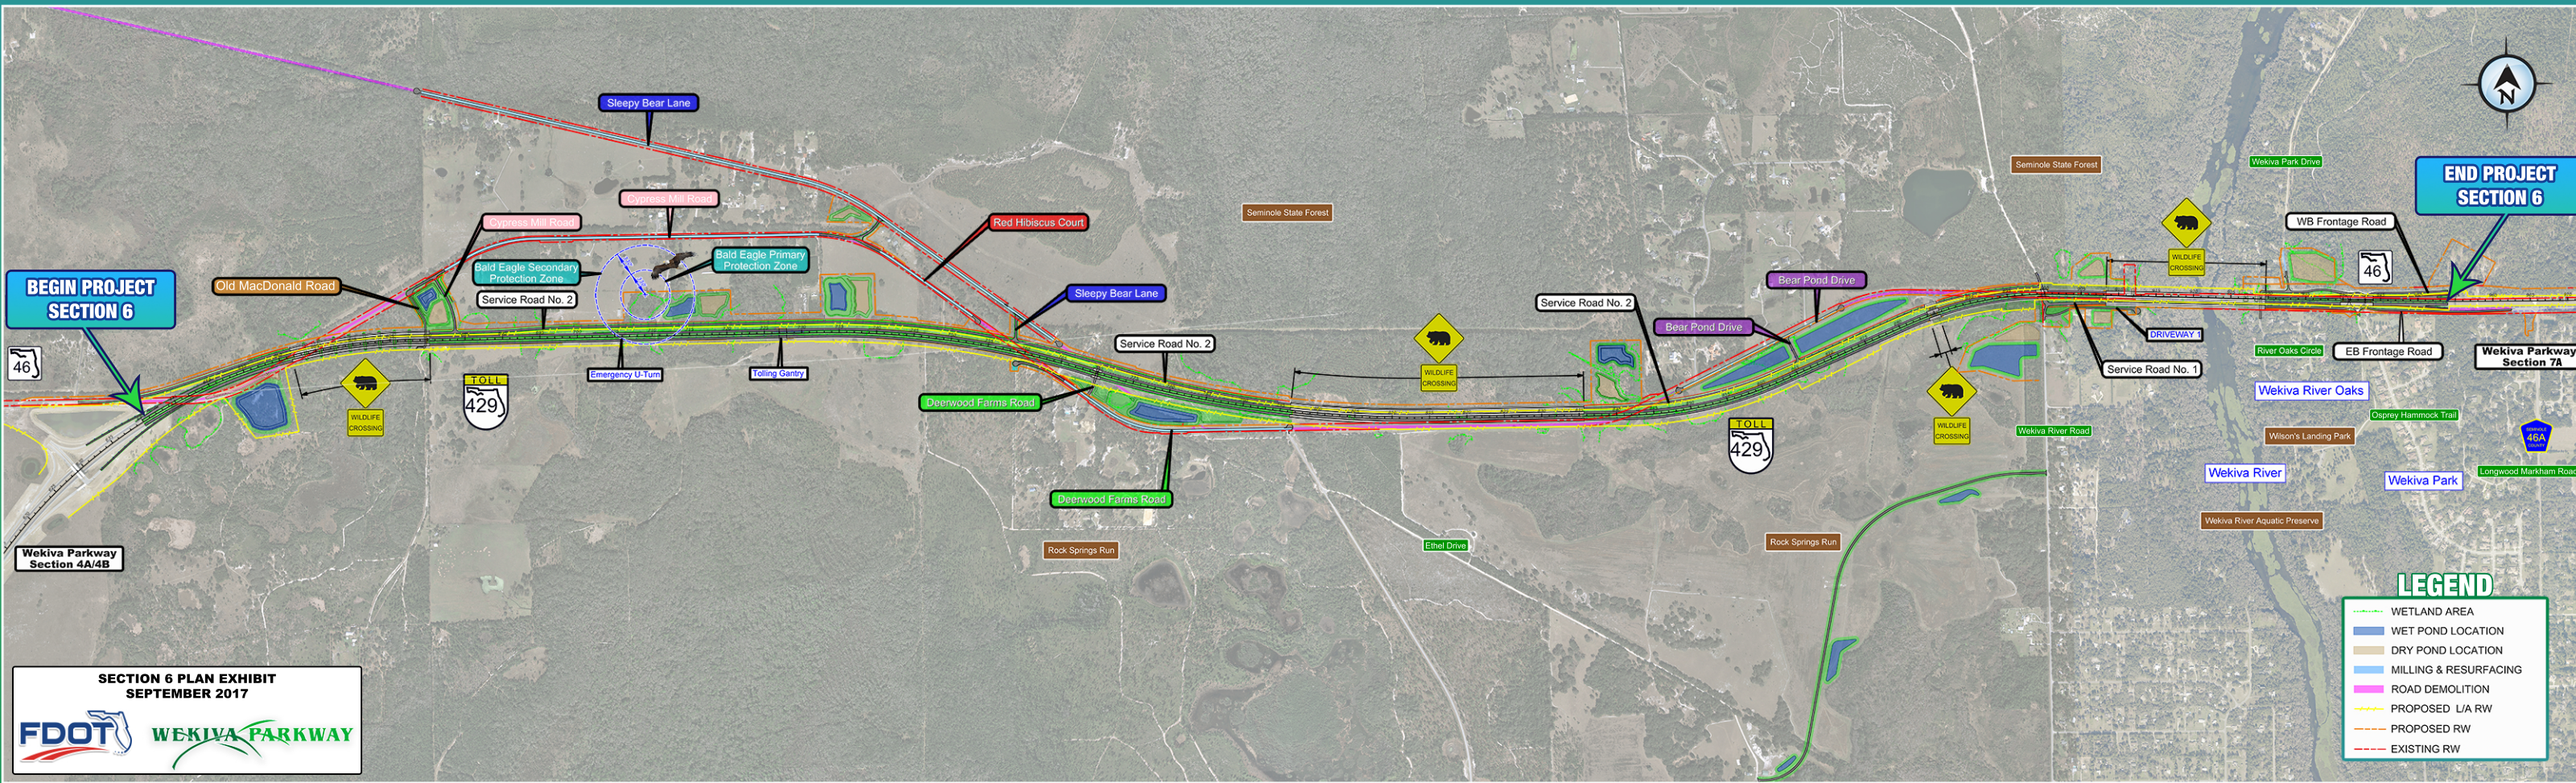


**SECTION 6 PLAN EXHIBIT
SEPTEMBER 2017**

WEKIVA PARKWAY

LEGEND

- WETLAND AREA
- WET POND LOCATION
- DRY POND LOCATION
- MILLING & RESURFACING
- ROAD DEMOLITION
- PROPOSED LIA RW
- PROPOSED RW
- EXISTING RW

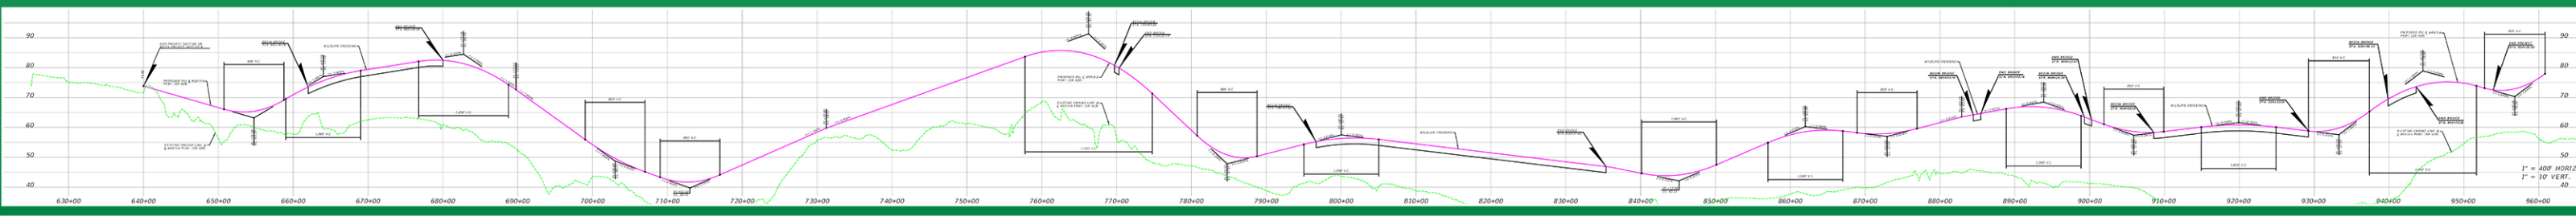

1" = 400' HORIZ.
1" = 10' VERT.