



CR 46A REALIGNMENT FROM NORTH OF ARUNDEL WAY TO WEKIVA PARKWAY (SR 429)

FPID No: 238275-8-52-01

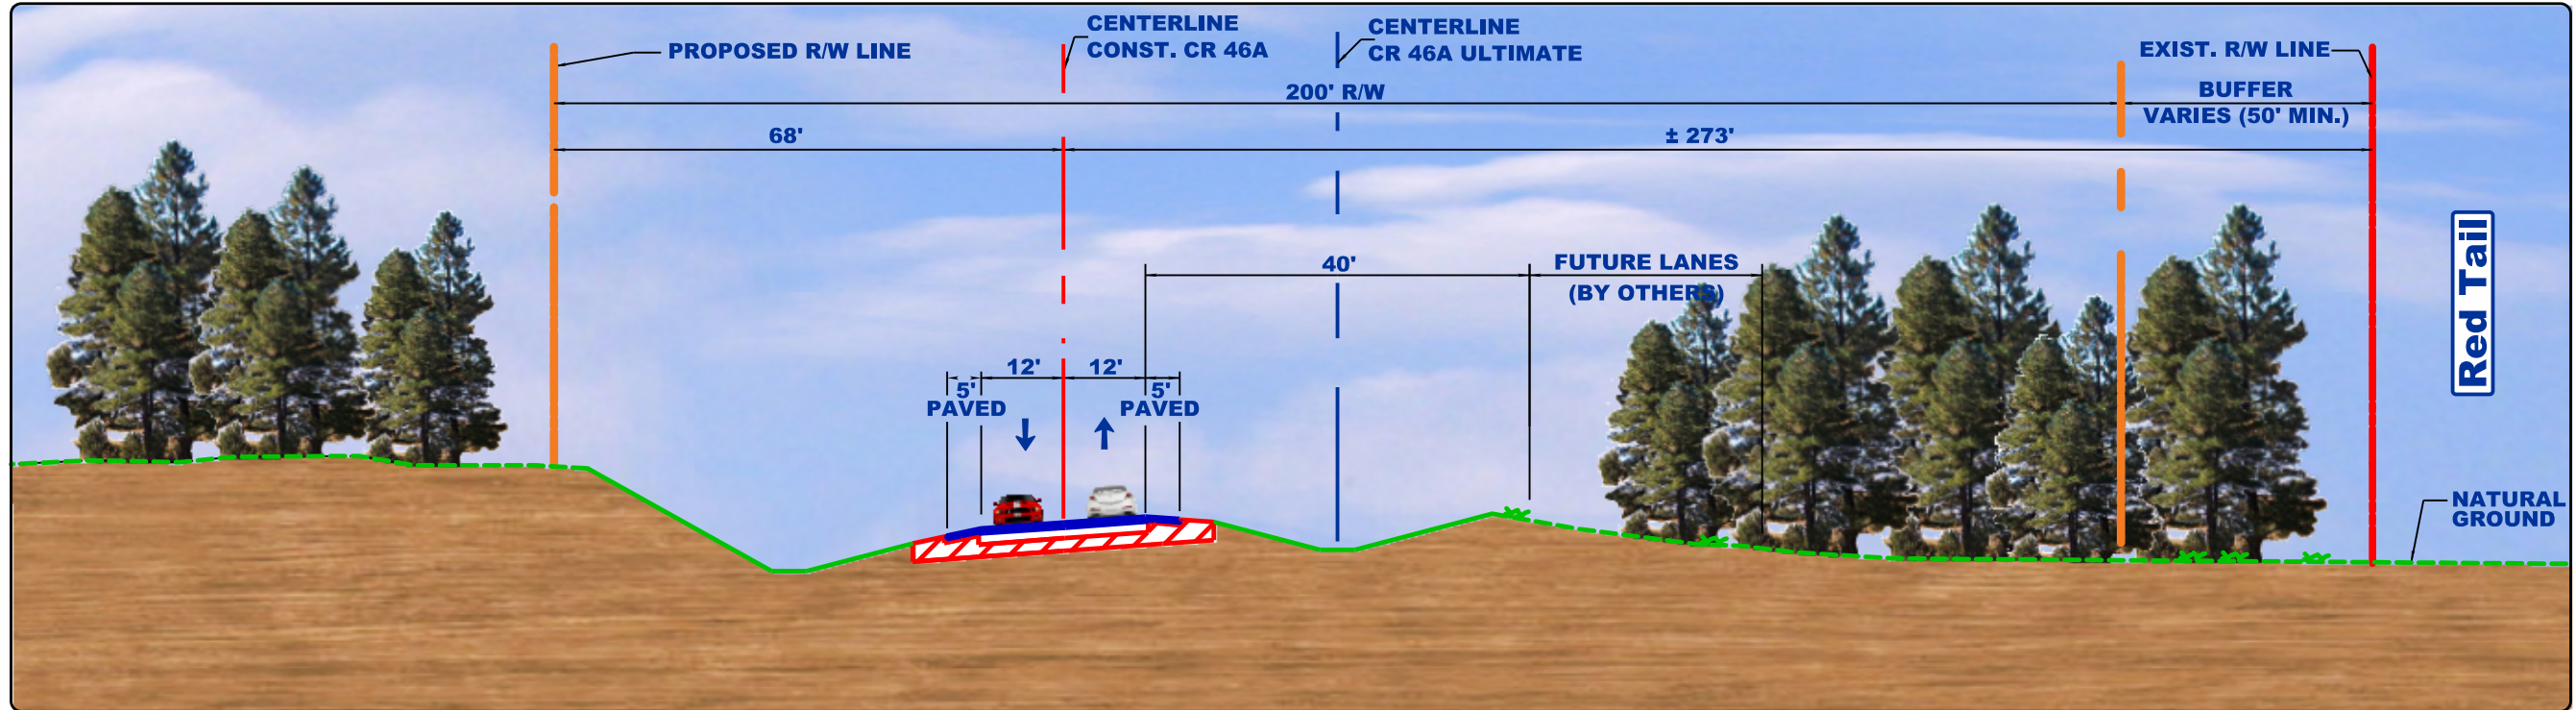

TYPICAL SECTION
From Arundel Way to Sorrento Avenue

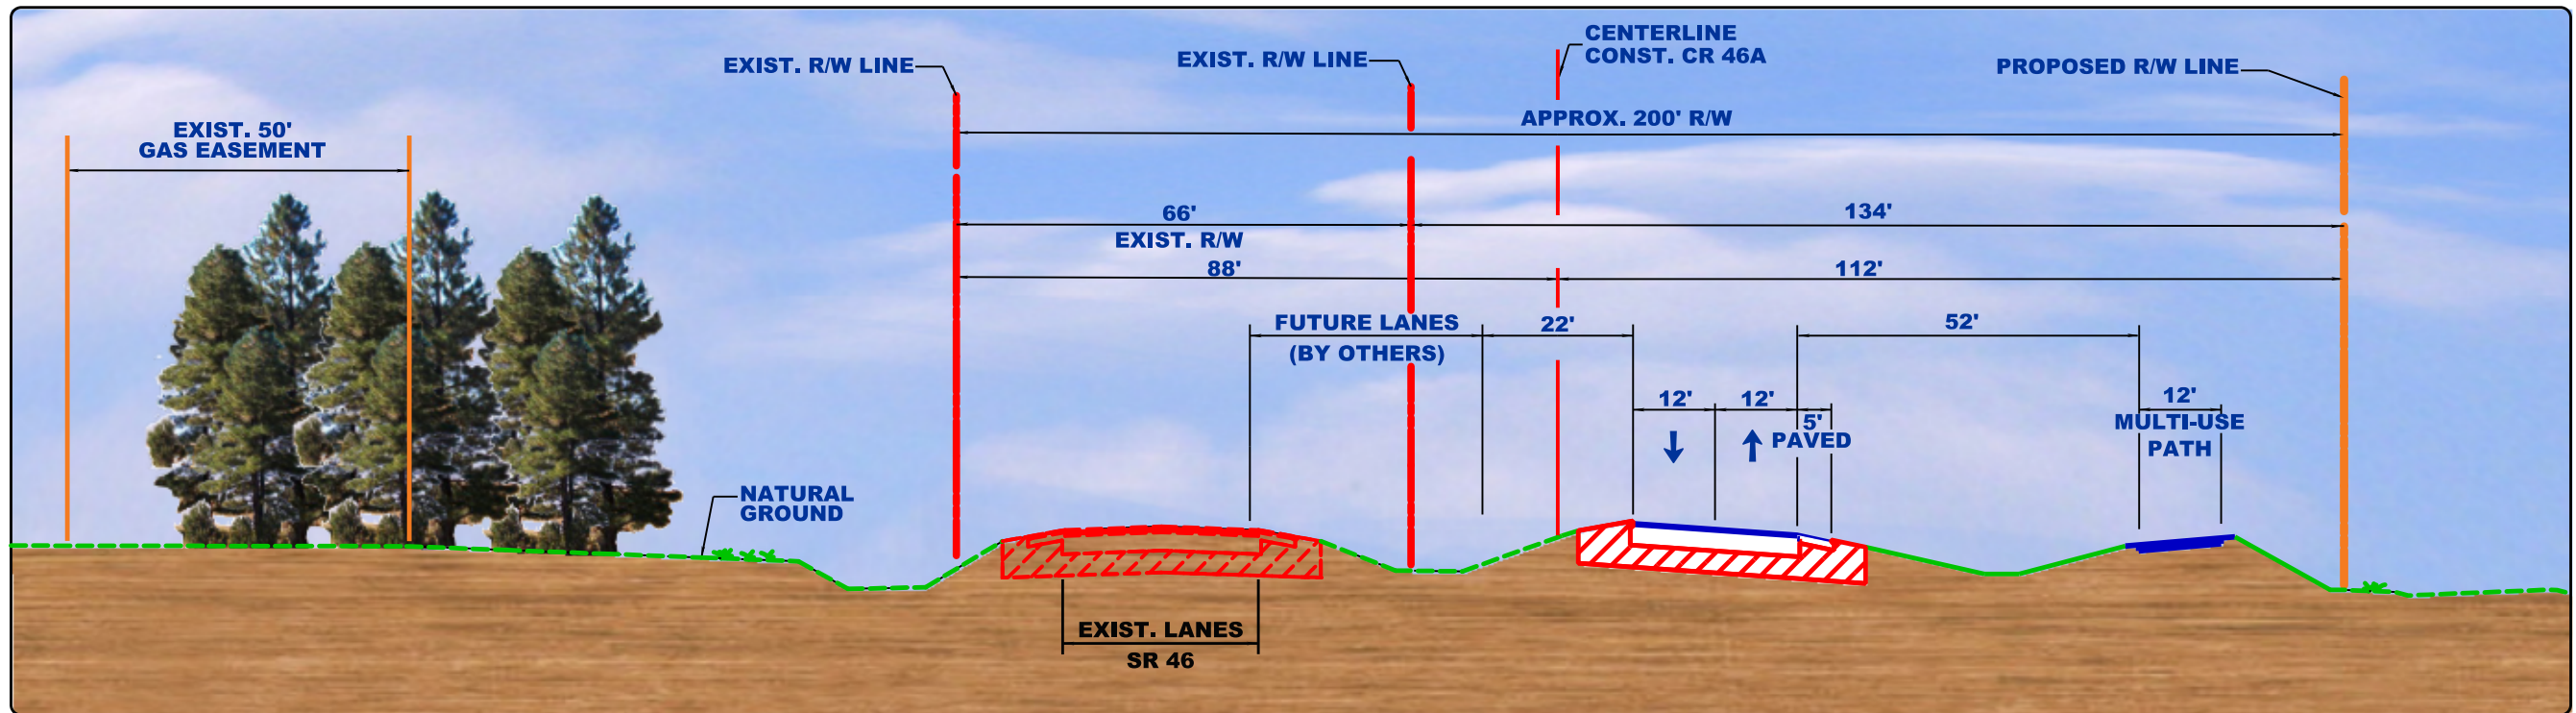

TYPICAL SECTION
From Sorrento Avenue To Wekiva Trail Trailhead