


WEKIVA PARKWAY

TYPICAL SECTION

SR 429 (WEKIVA PARKWAY) 4-LANE BIFURCATED RURAL EXPRESSWAY

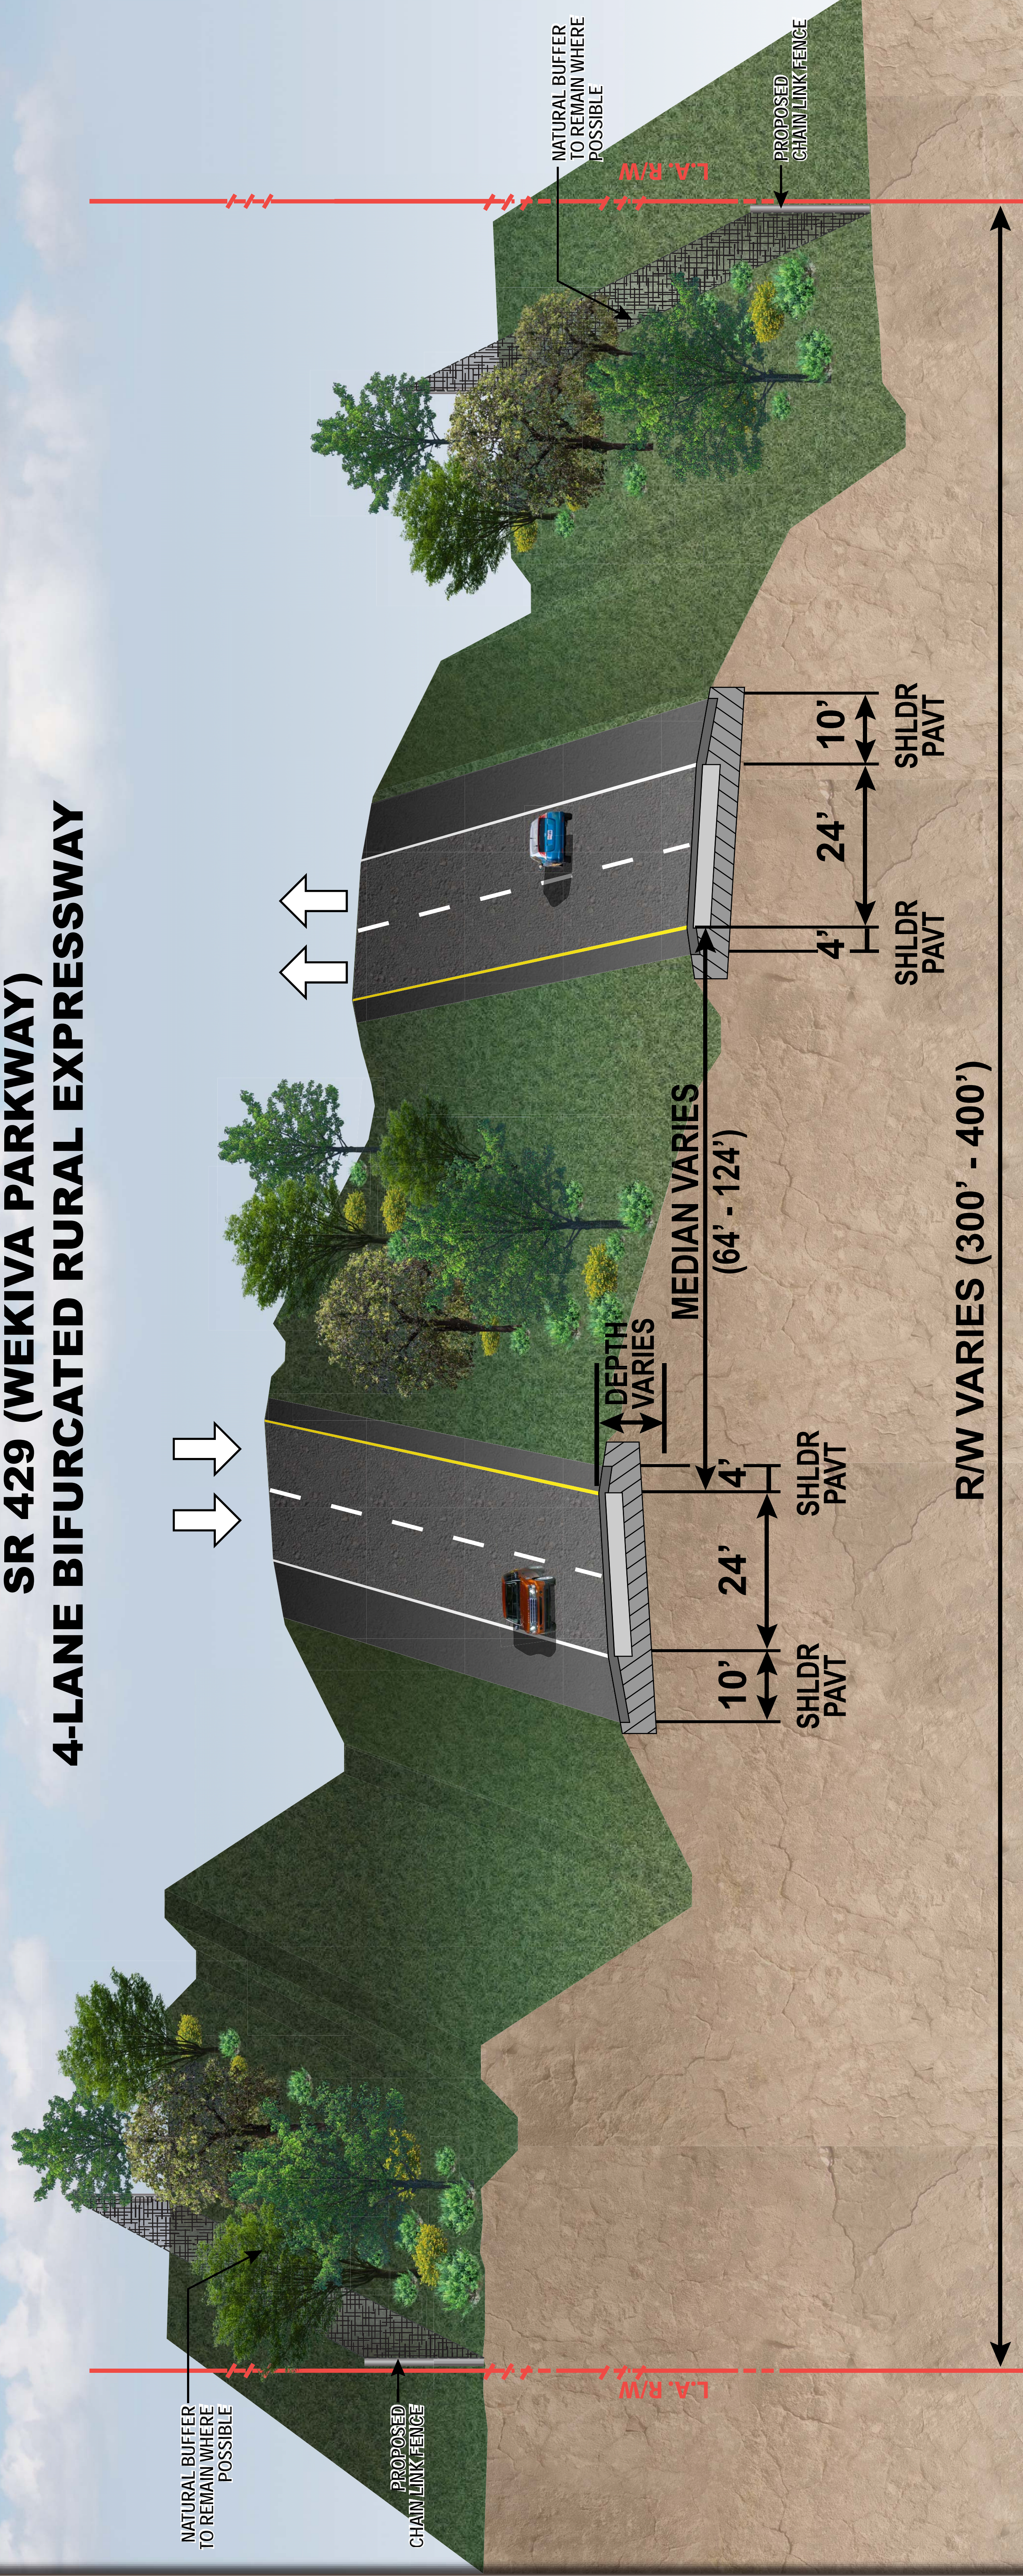

NOTE: PRELIMINARY, SUBJECT TO CHANGE
*- Landscaping to be determined after construction