


WEKIVA PARKWAY

TYPICAL SECTION

SR 429 (WEKIVA PARKWAY) 4-LANE BIFURCATED RURAL EXPRESSWAY

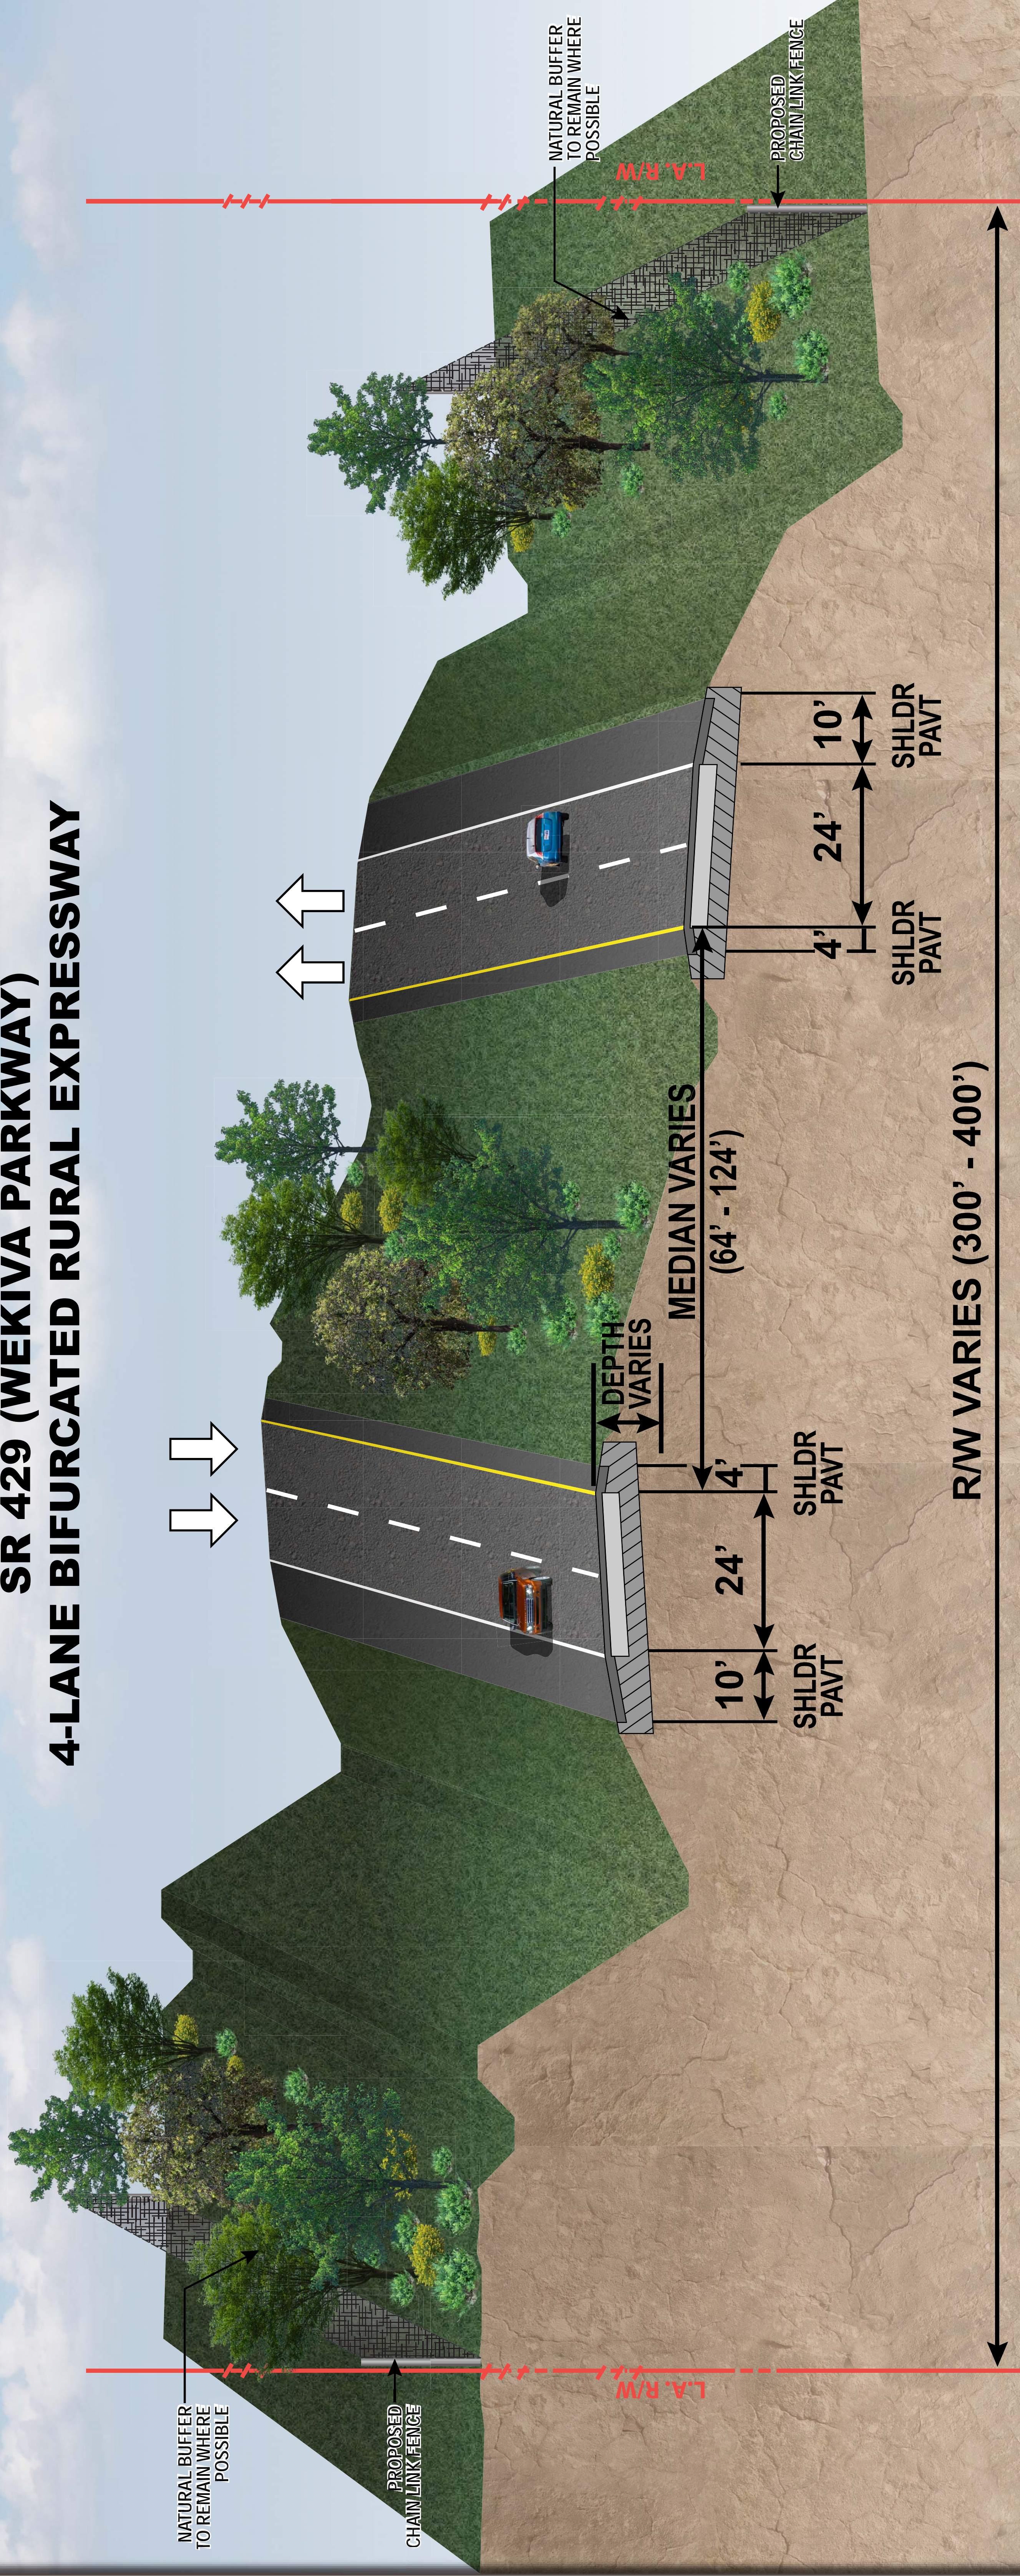


NOTE: PRELIMINARY, SUBJECT TO CHANGE
*- Landscaping to be determined after construction

WEKIVA PARKWAY

TYPICAL SECTION

SR 429 (WEKIVA PARKWAY) 4-LANE RURAL EXPRESSWAY

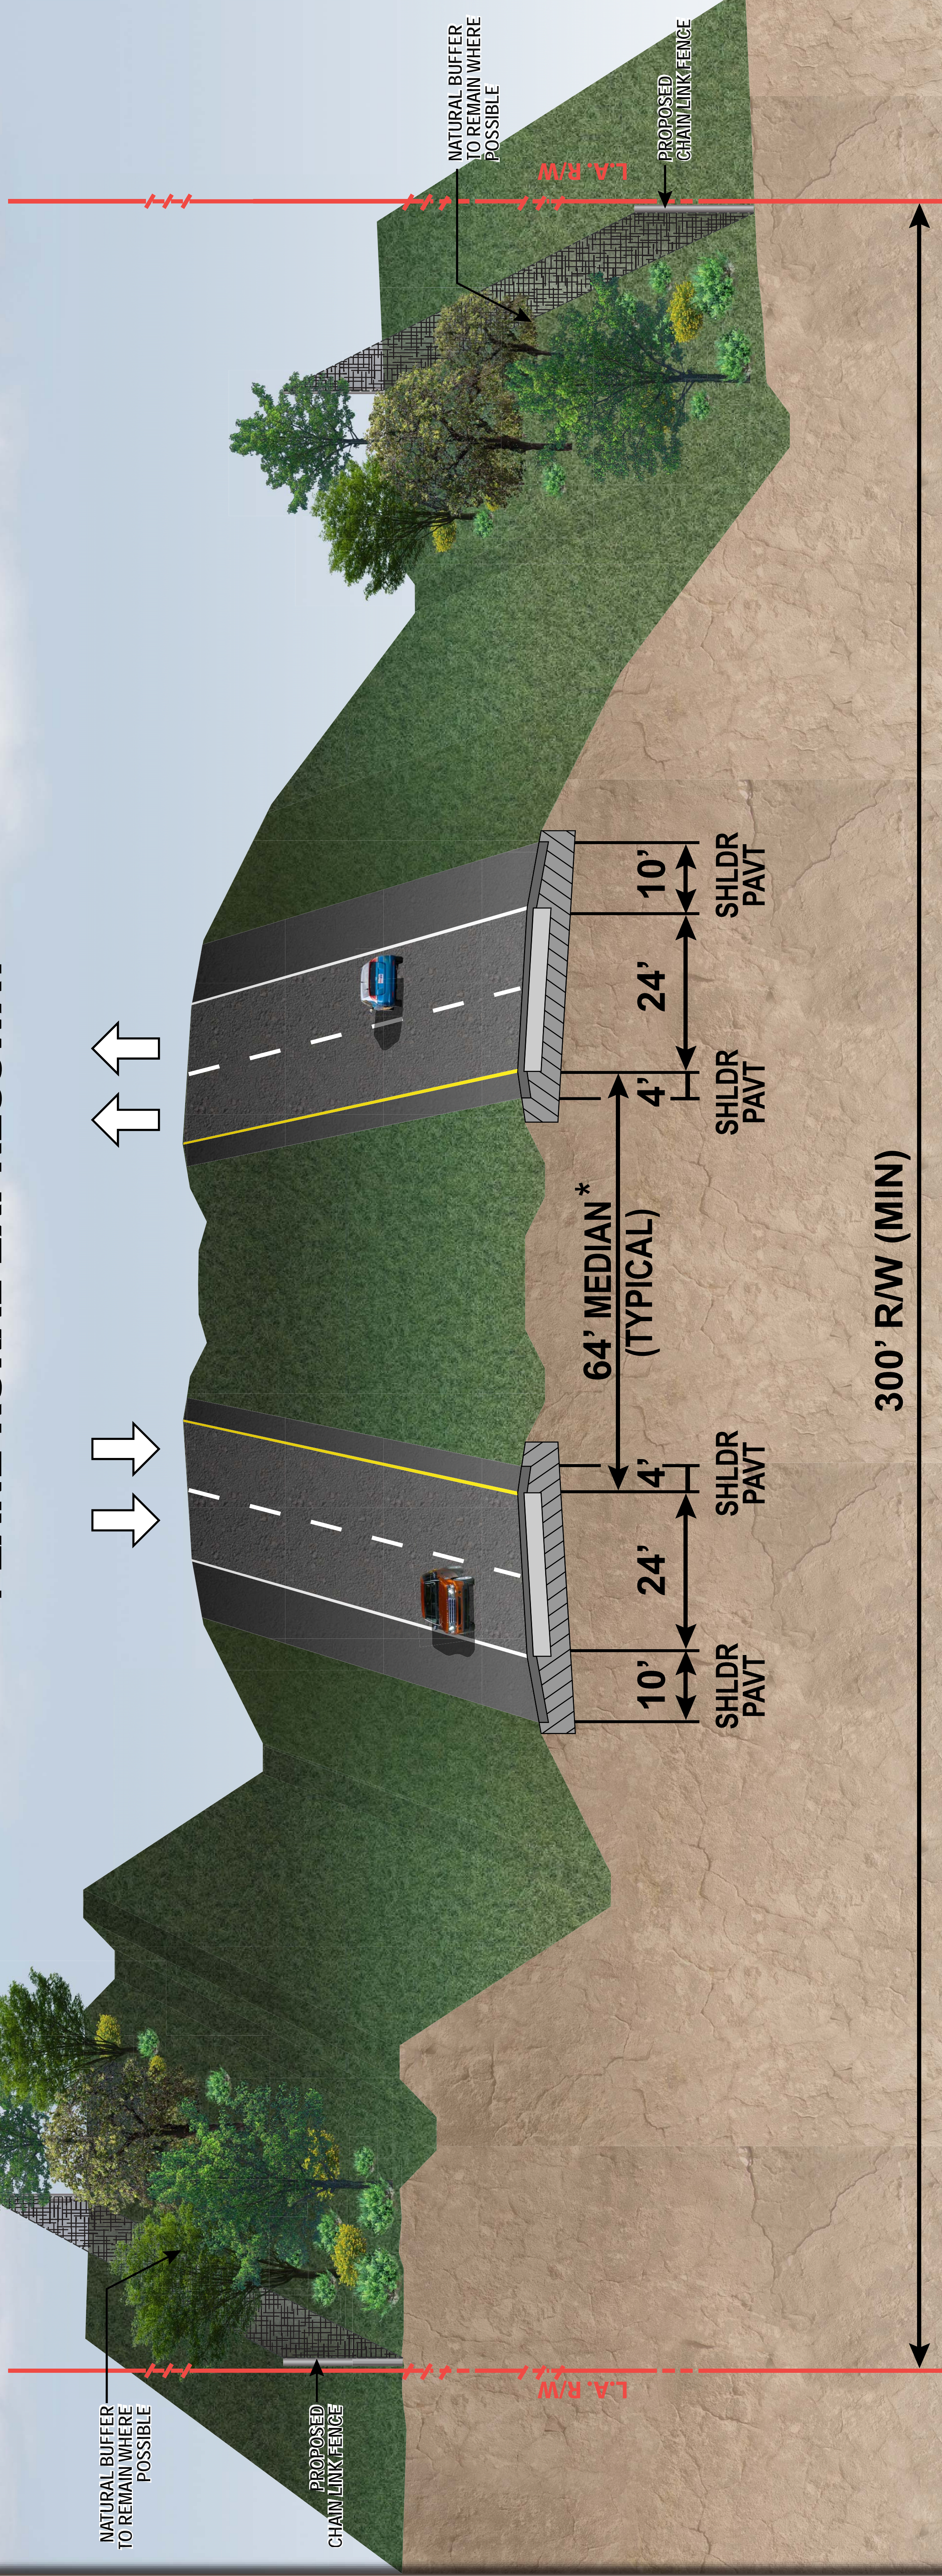


NOTE: PRELIMINARY, SUBJECT TO CHANGE

* - Landscaping to be determined after construction


SECTION A-A

Station 154+00

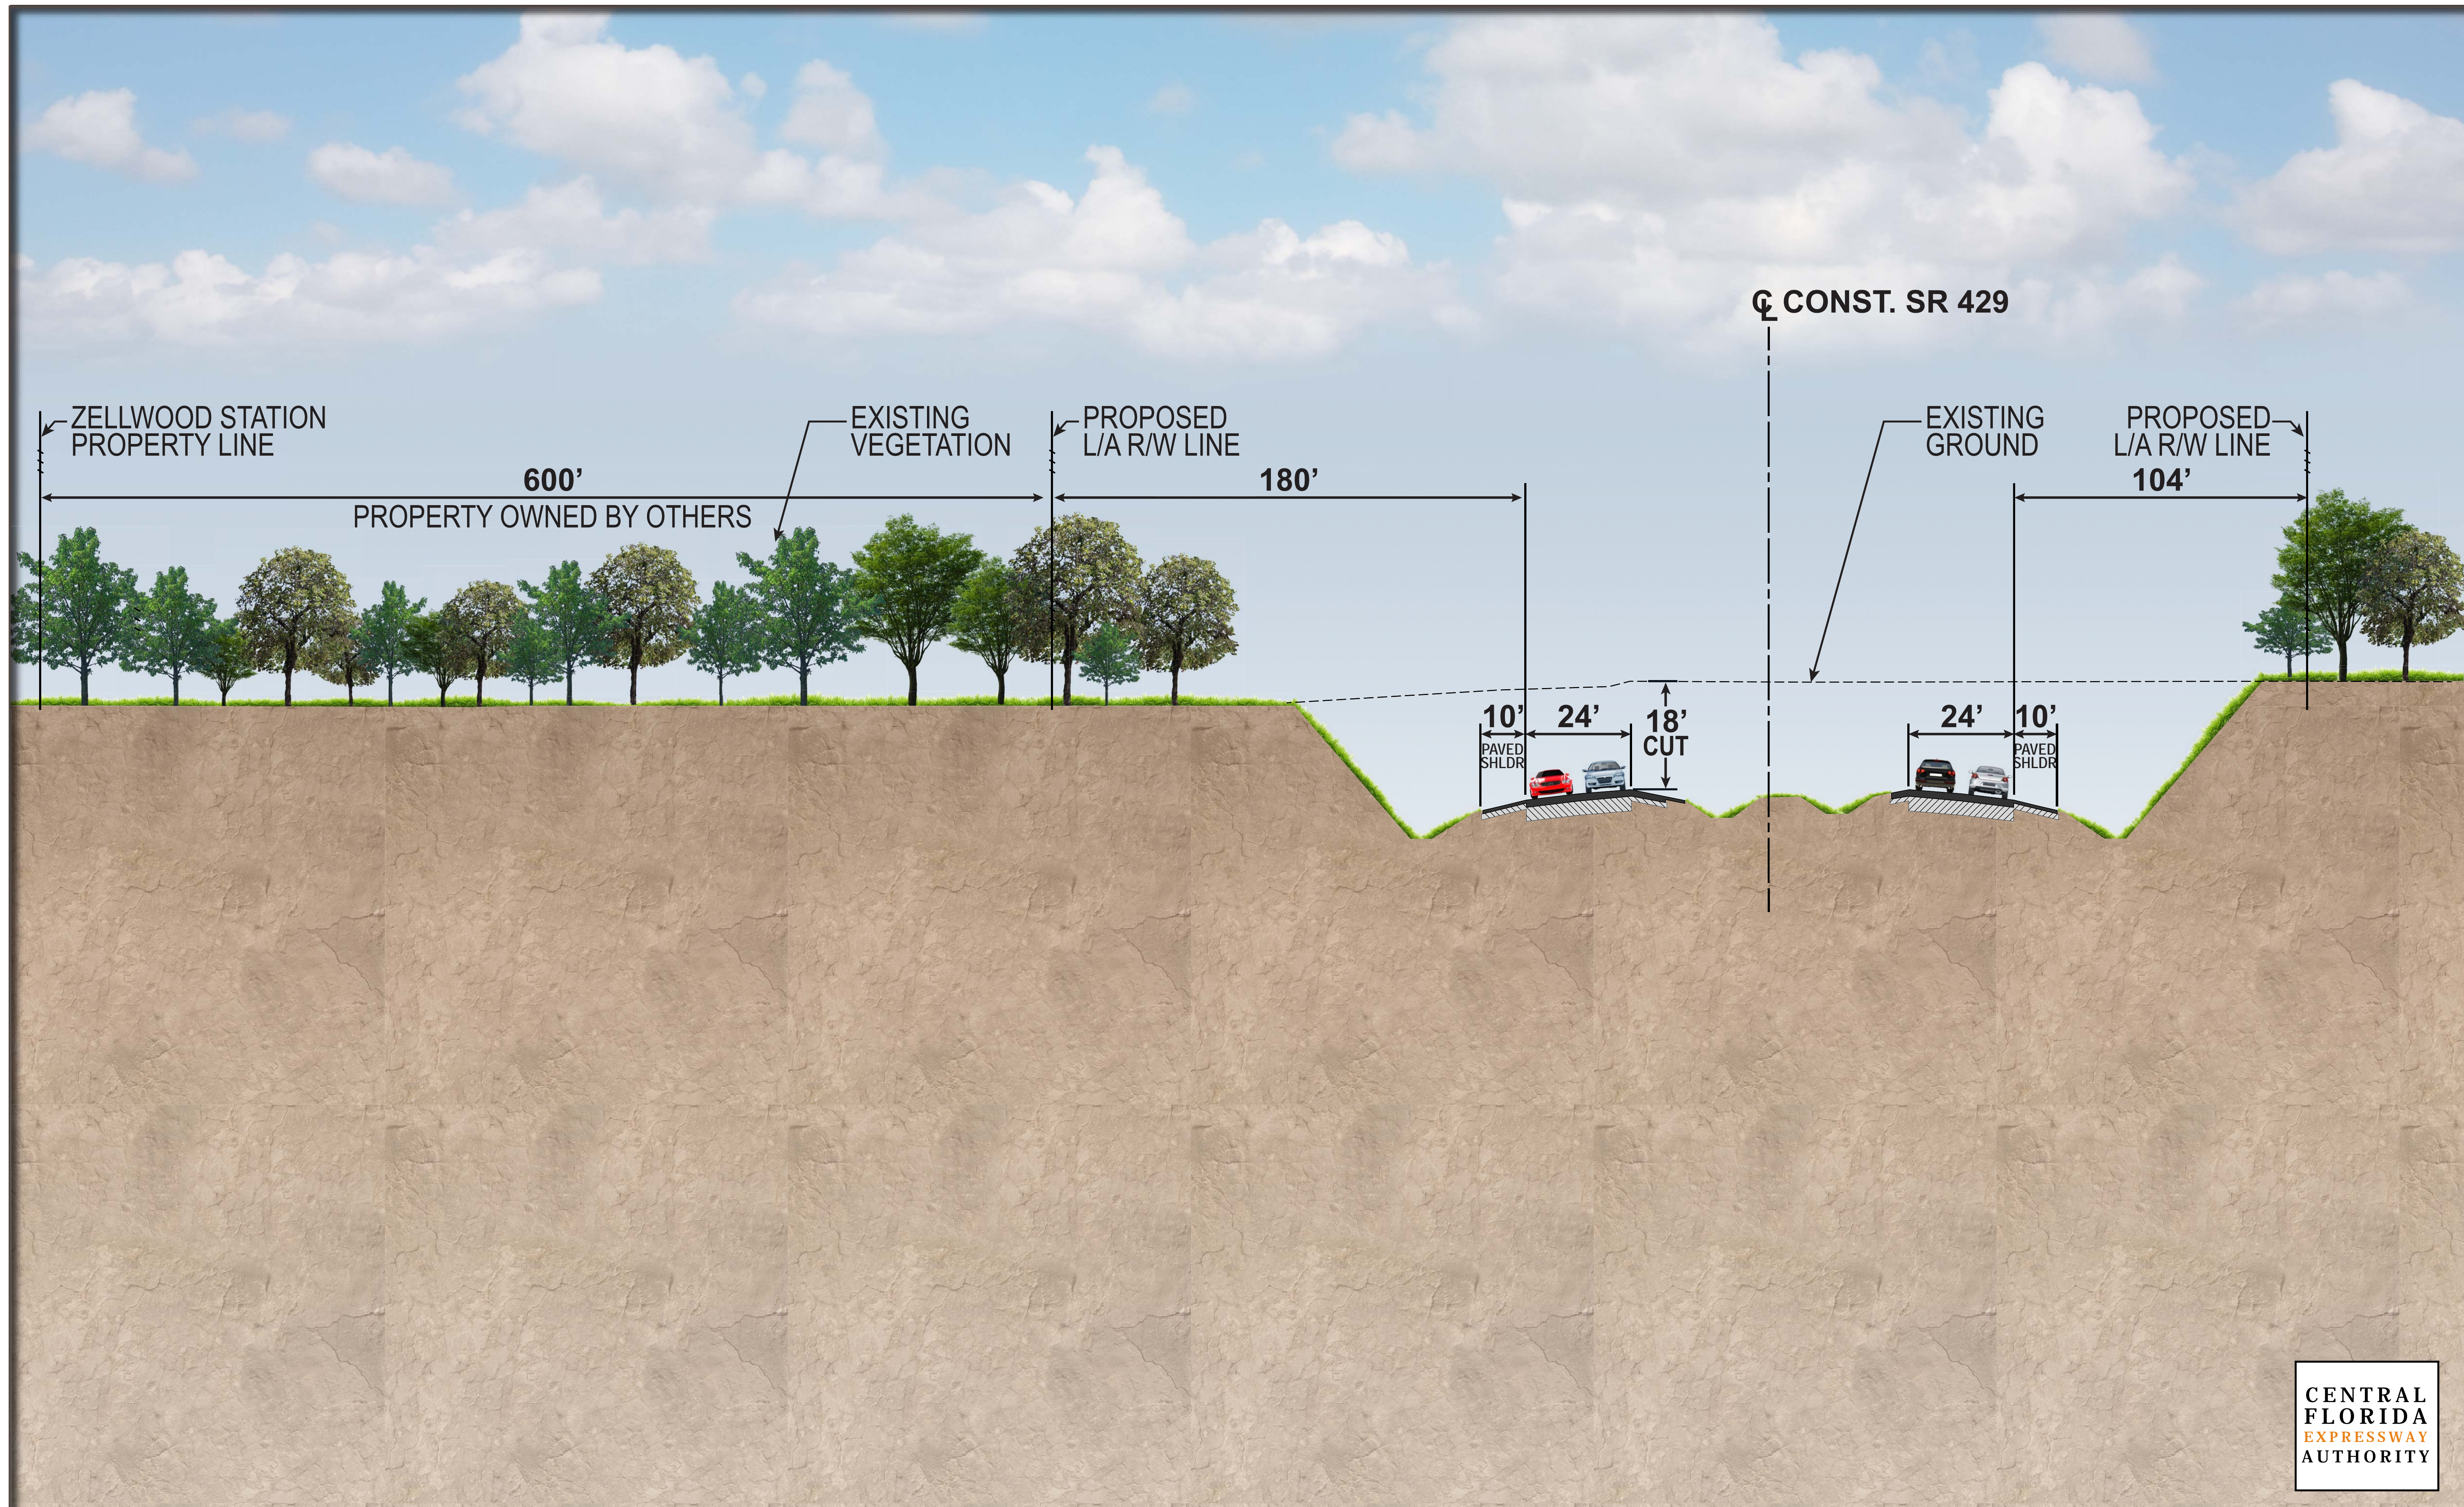


SECTION B-B

Station 179+00

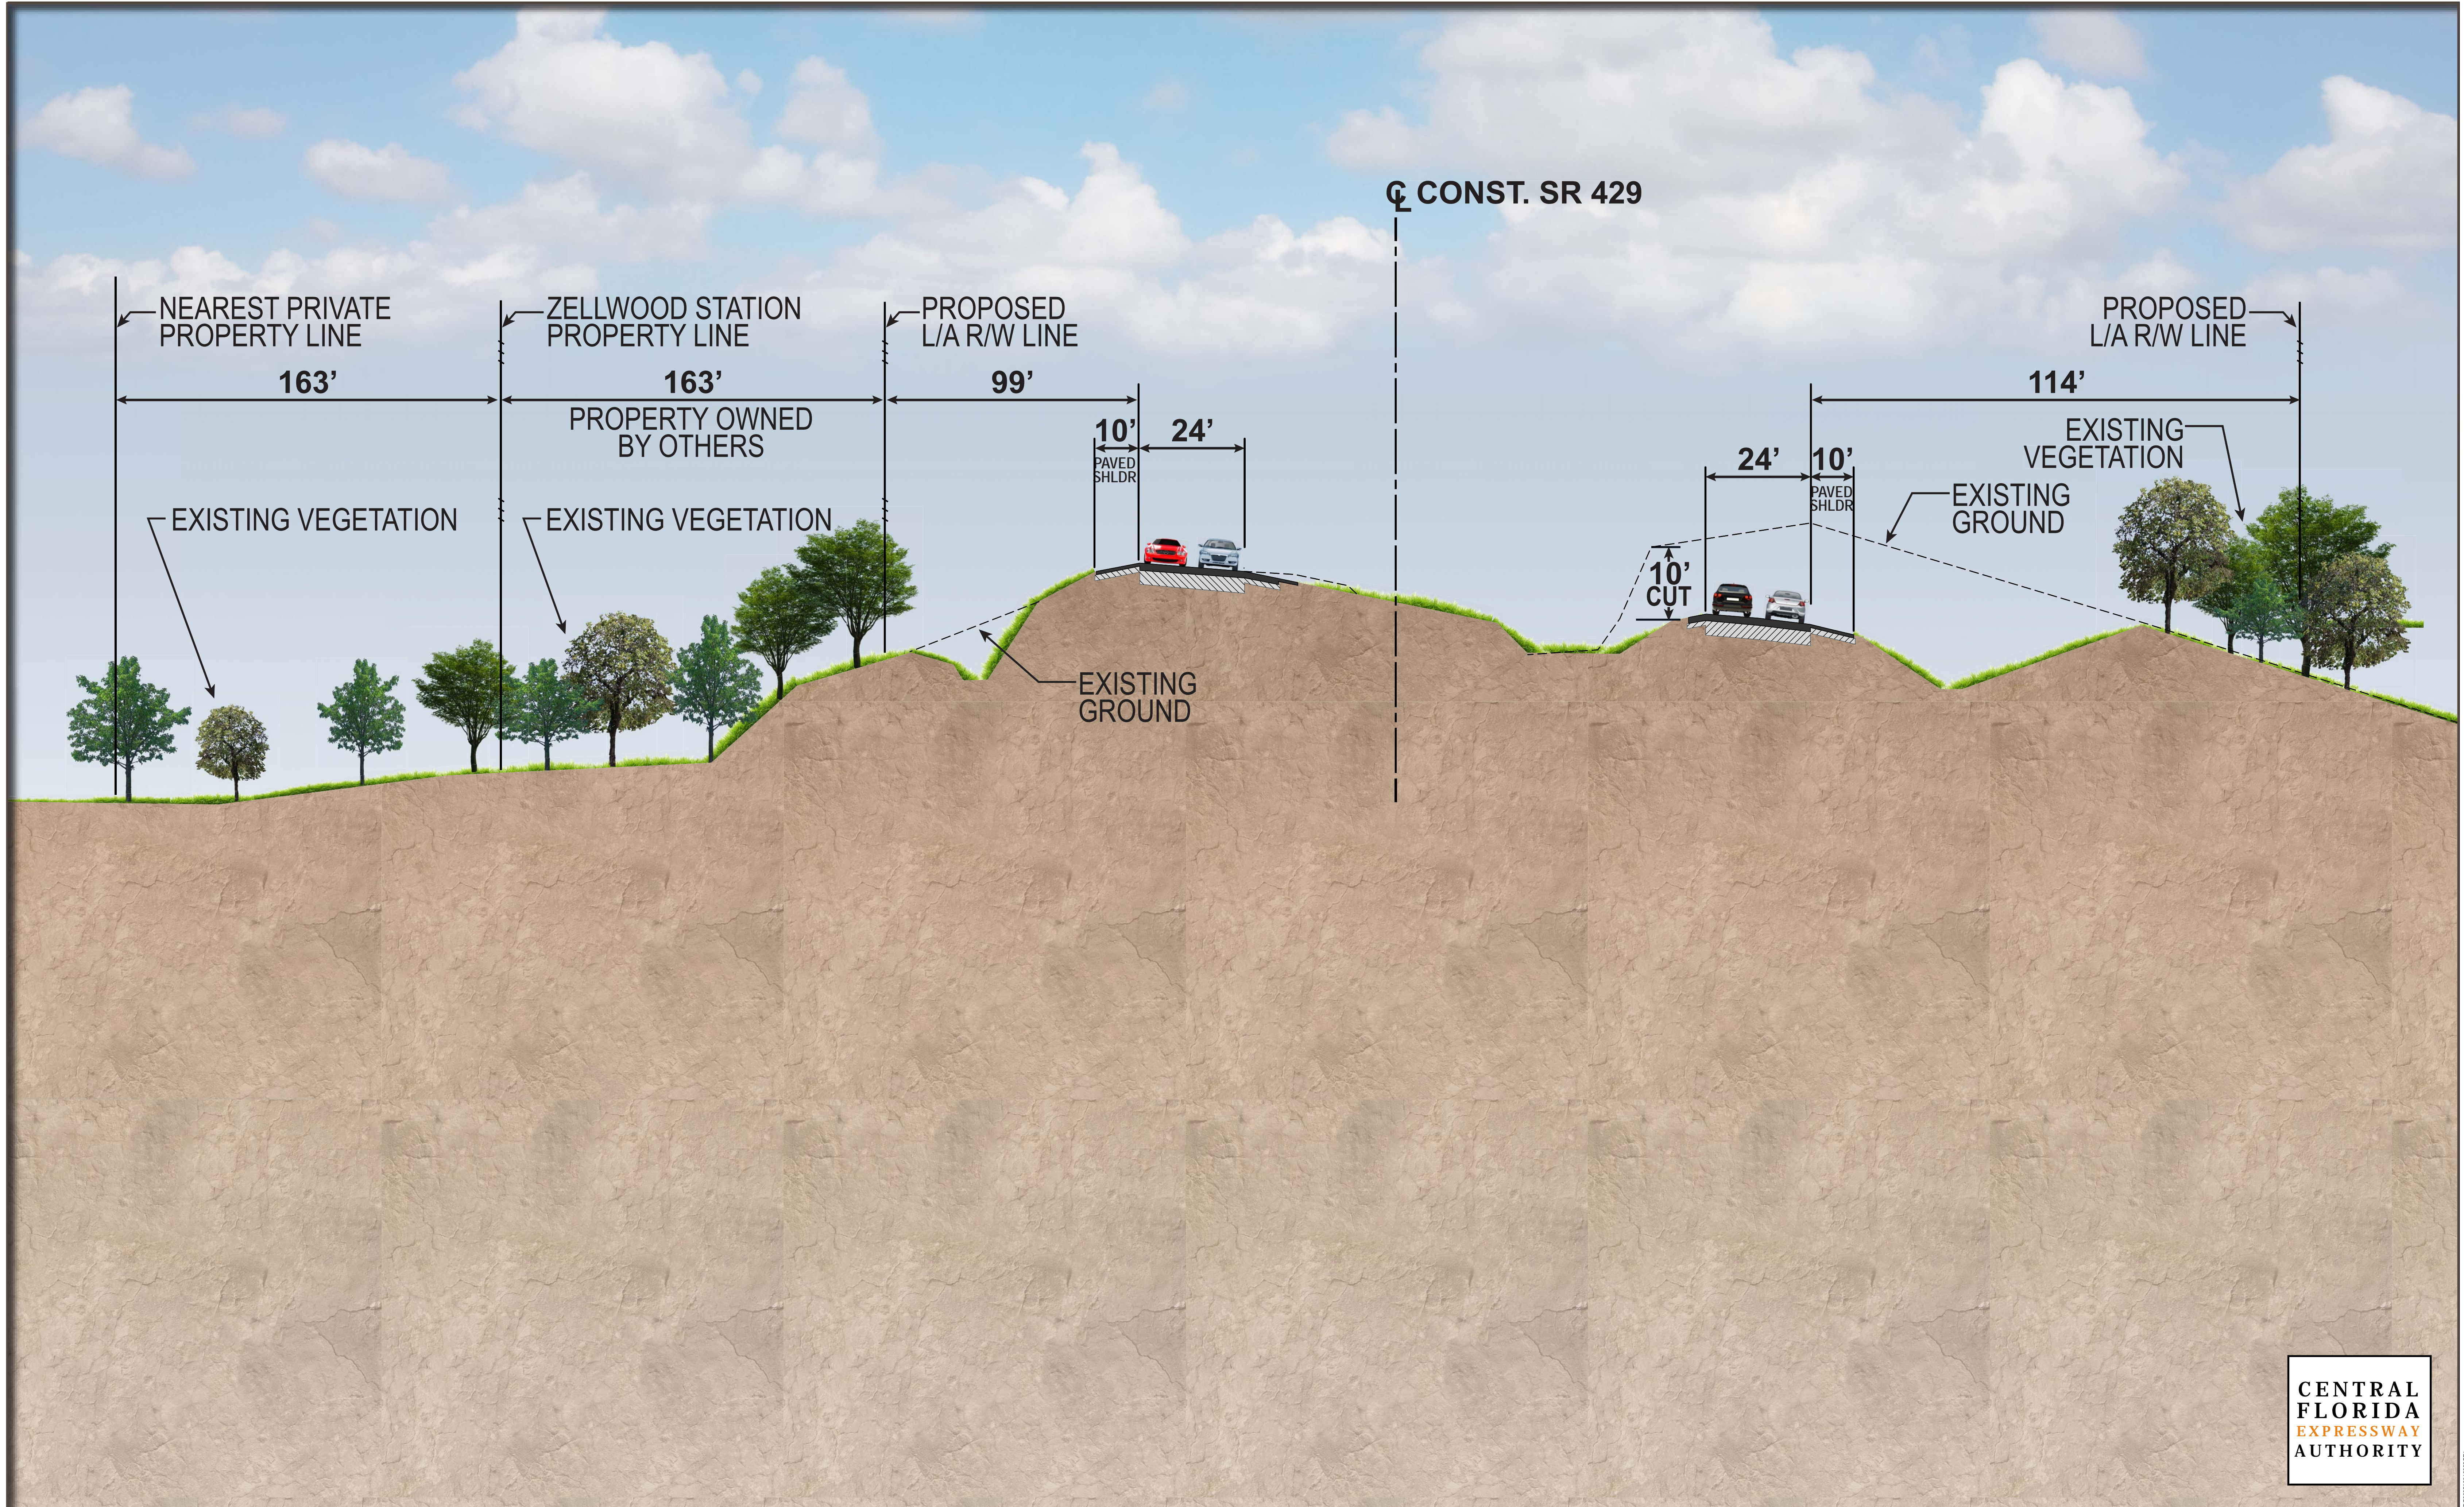


SECTION C-C

Station 205+00

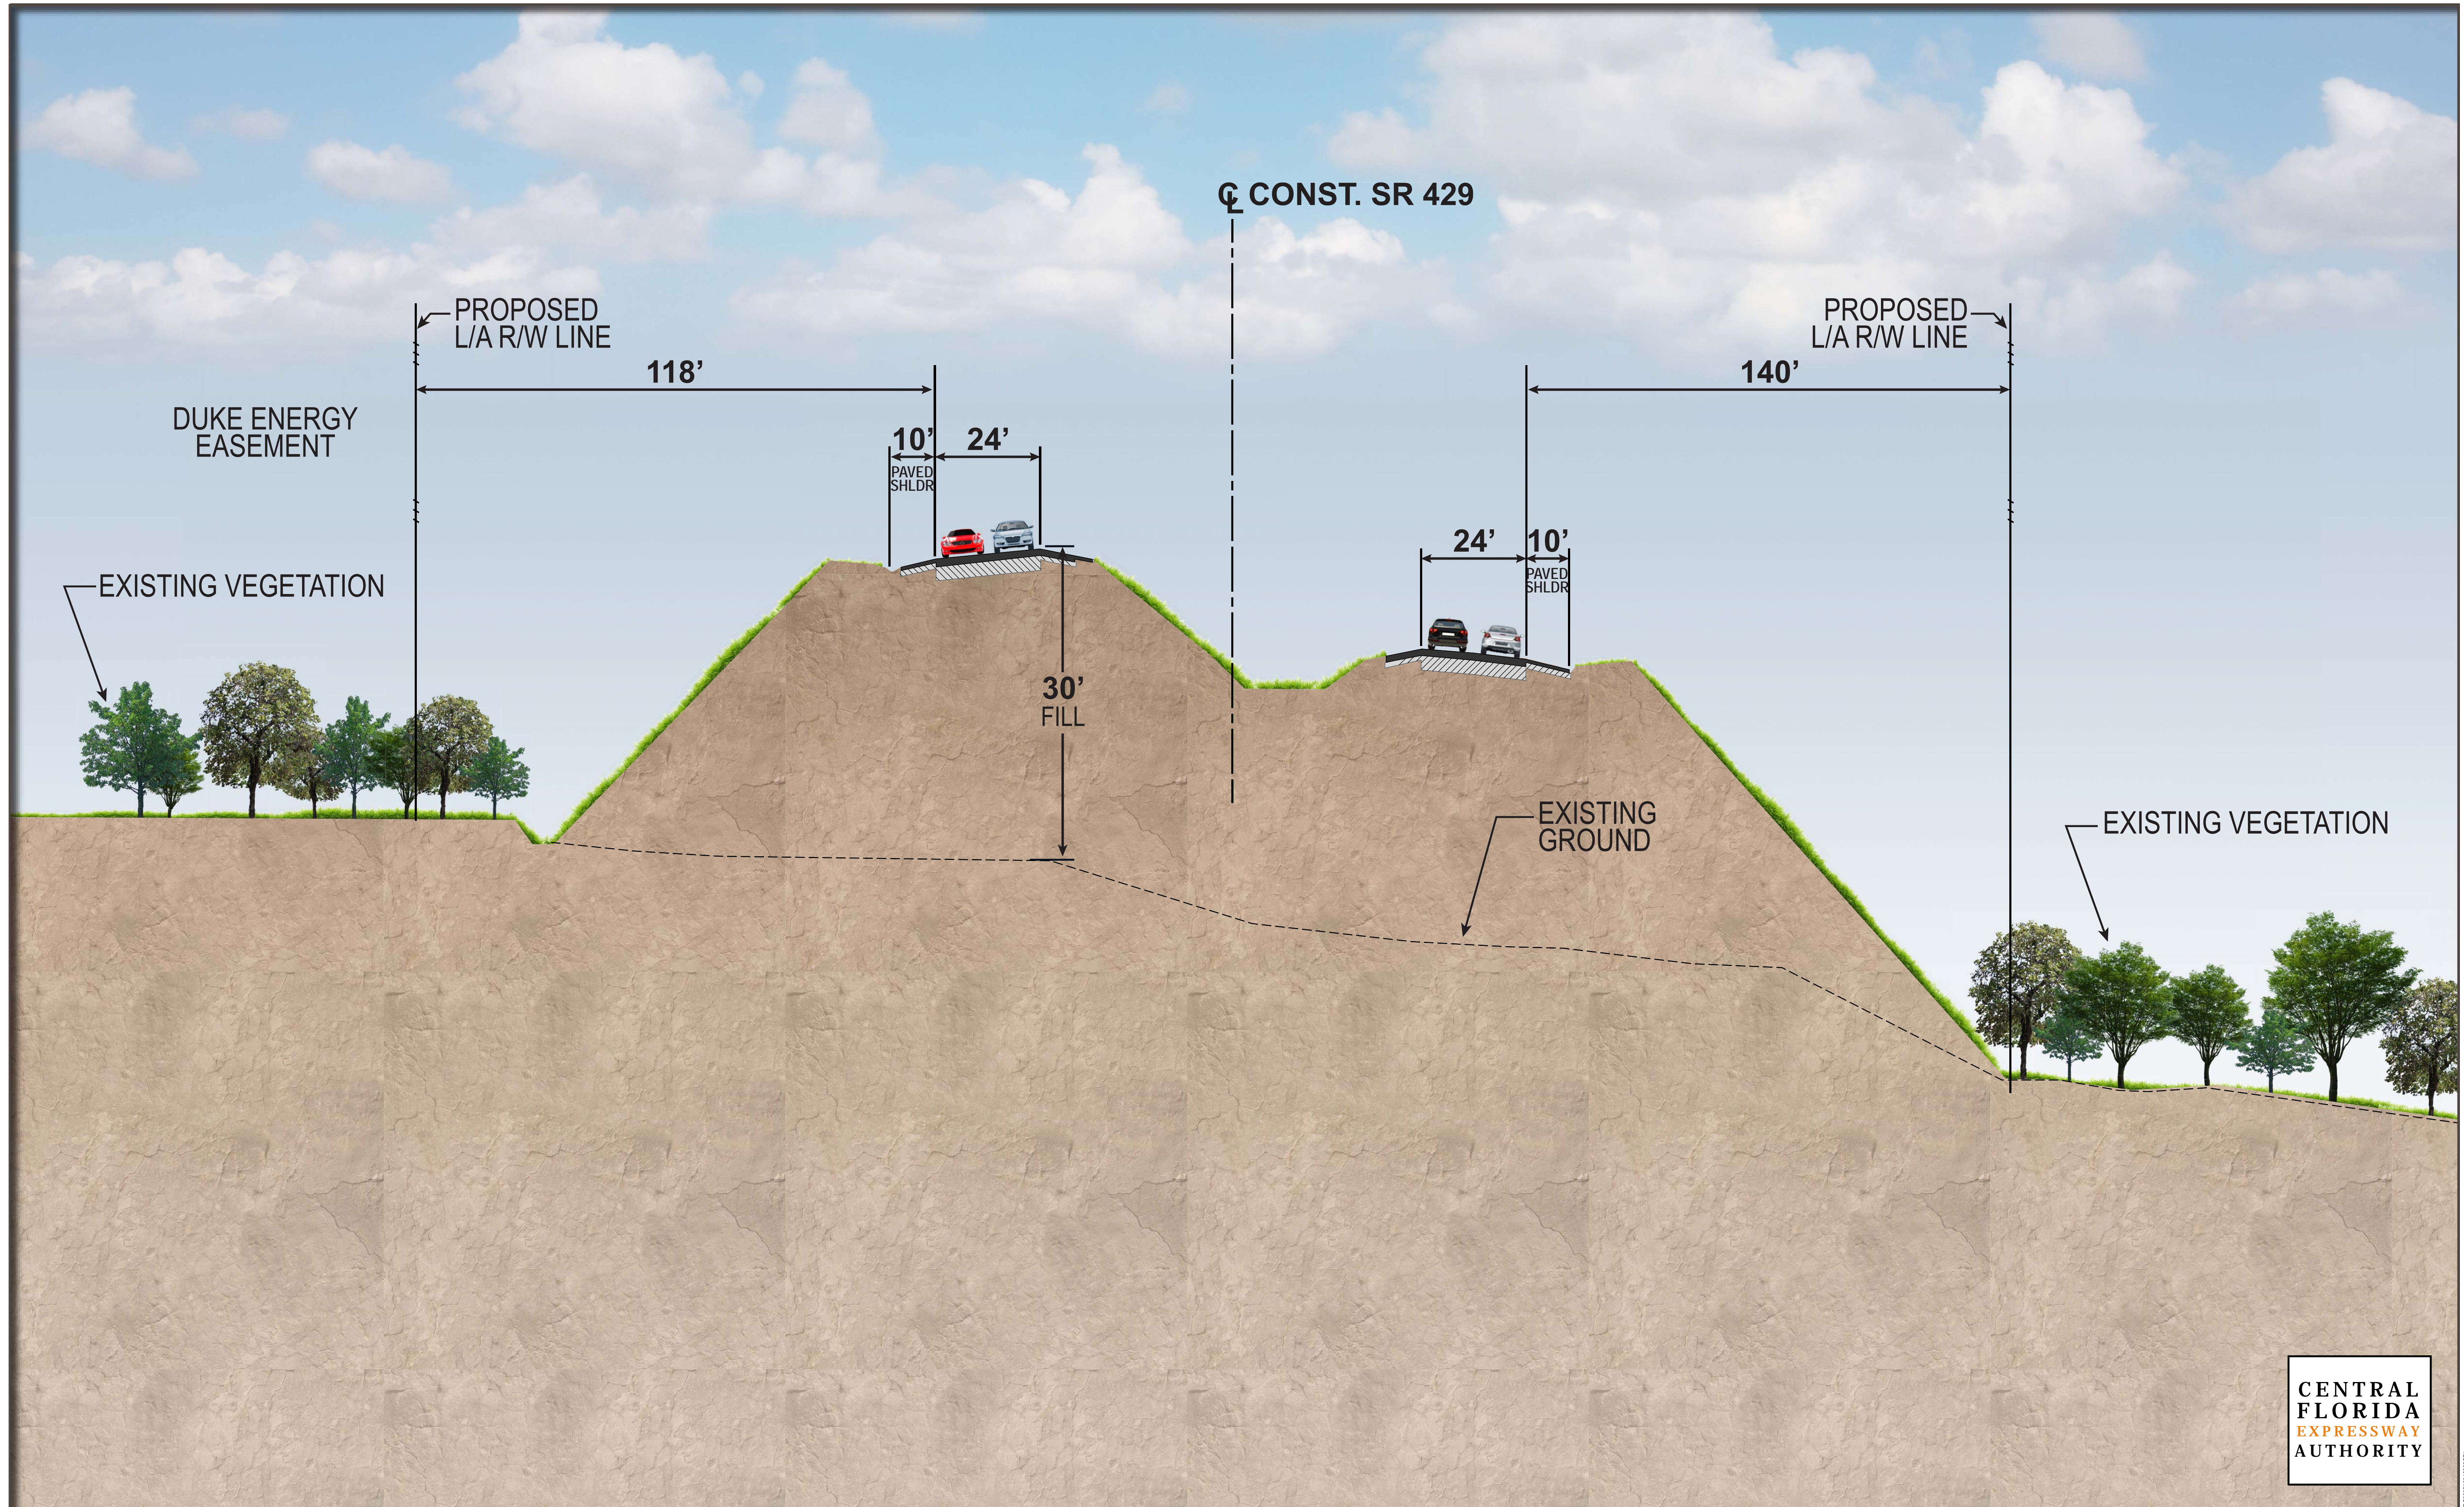


SECTION D-D

Station 260+00

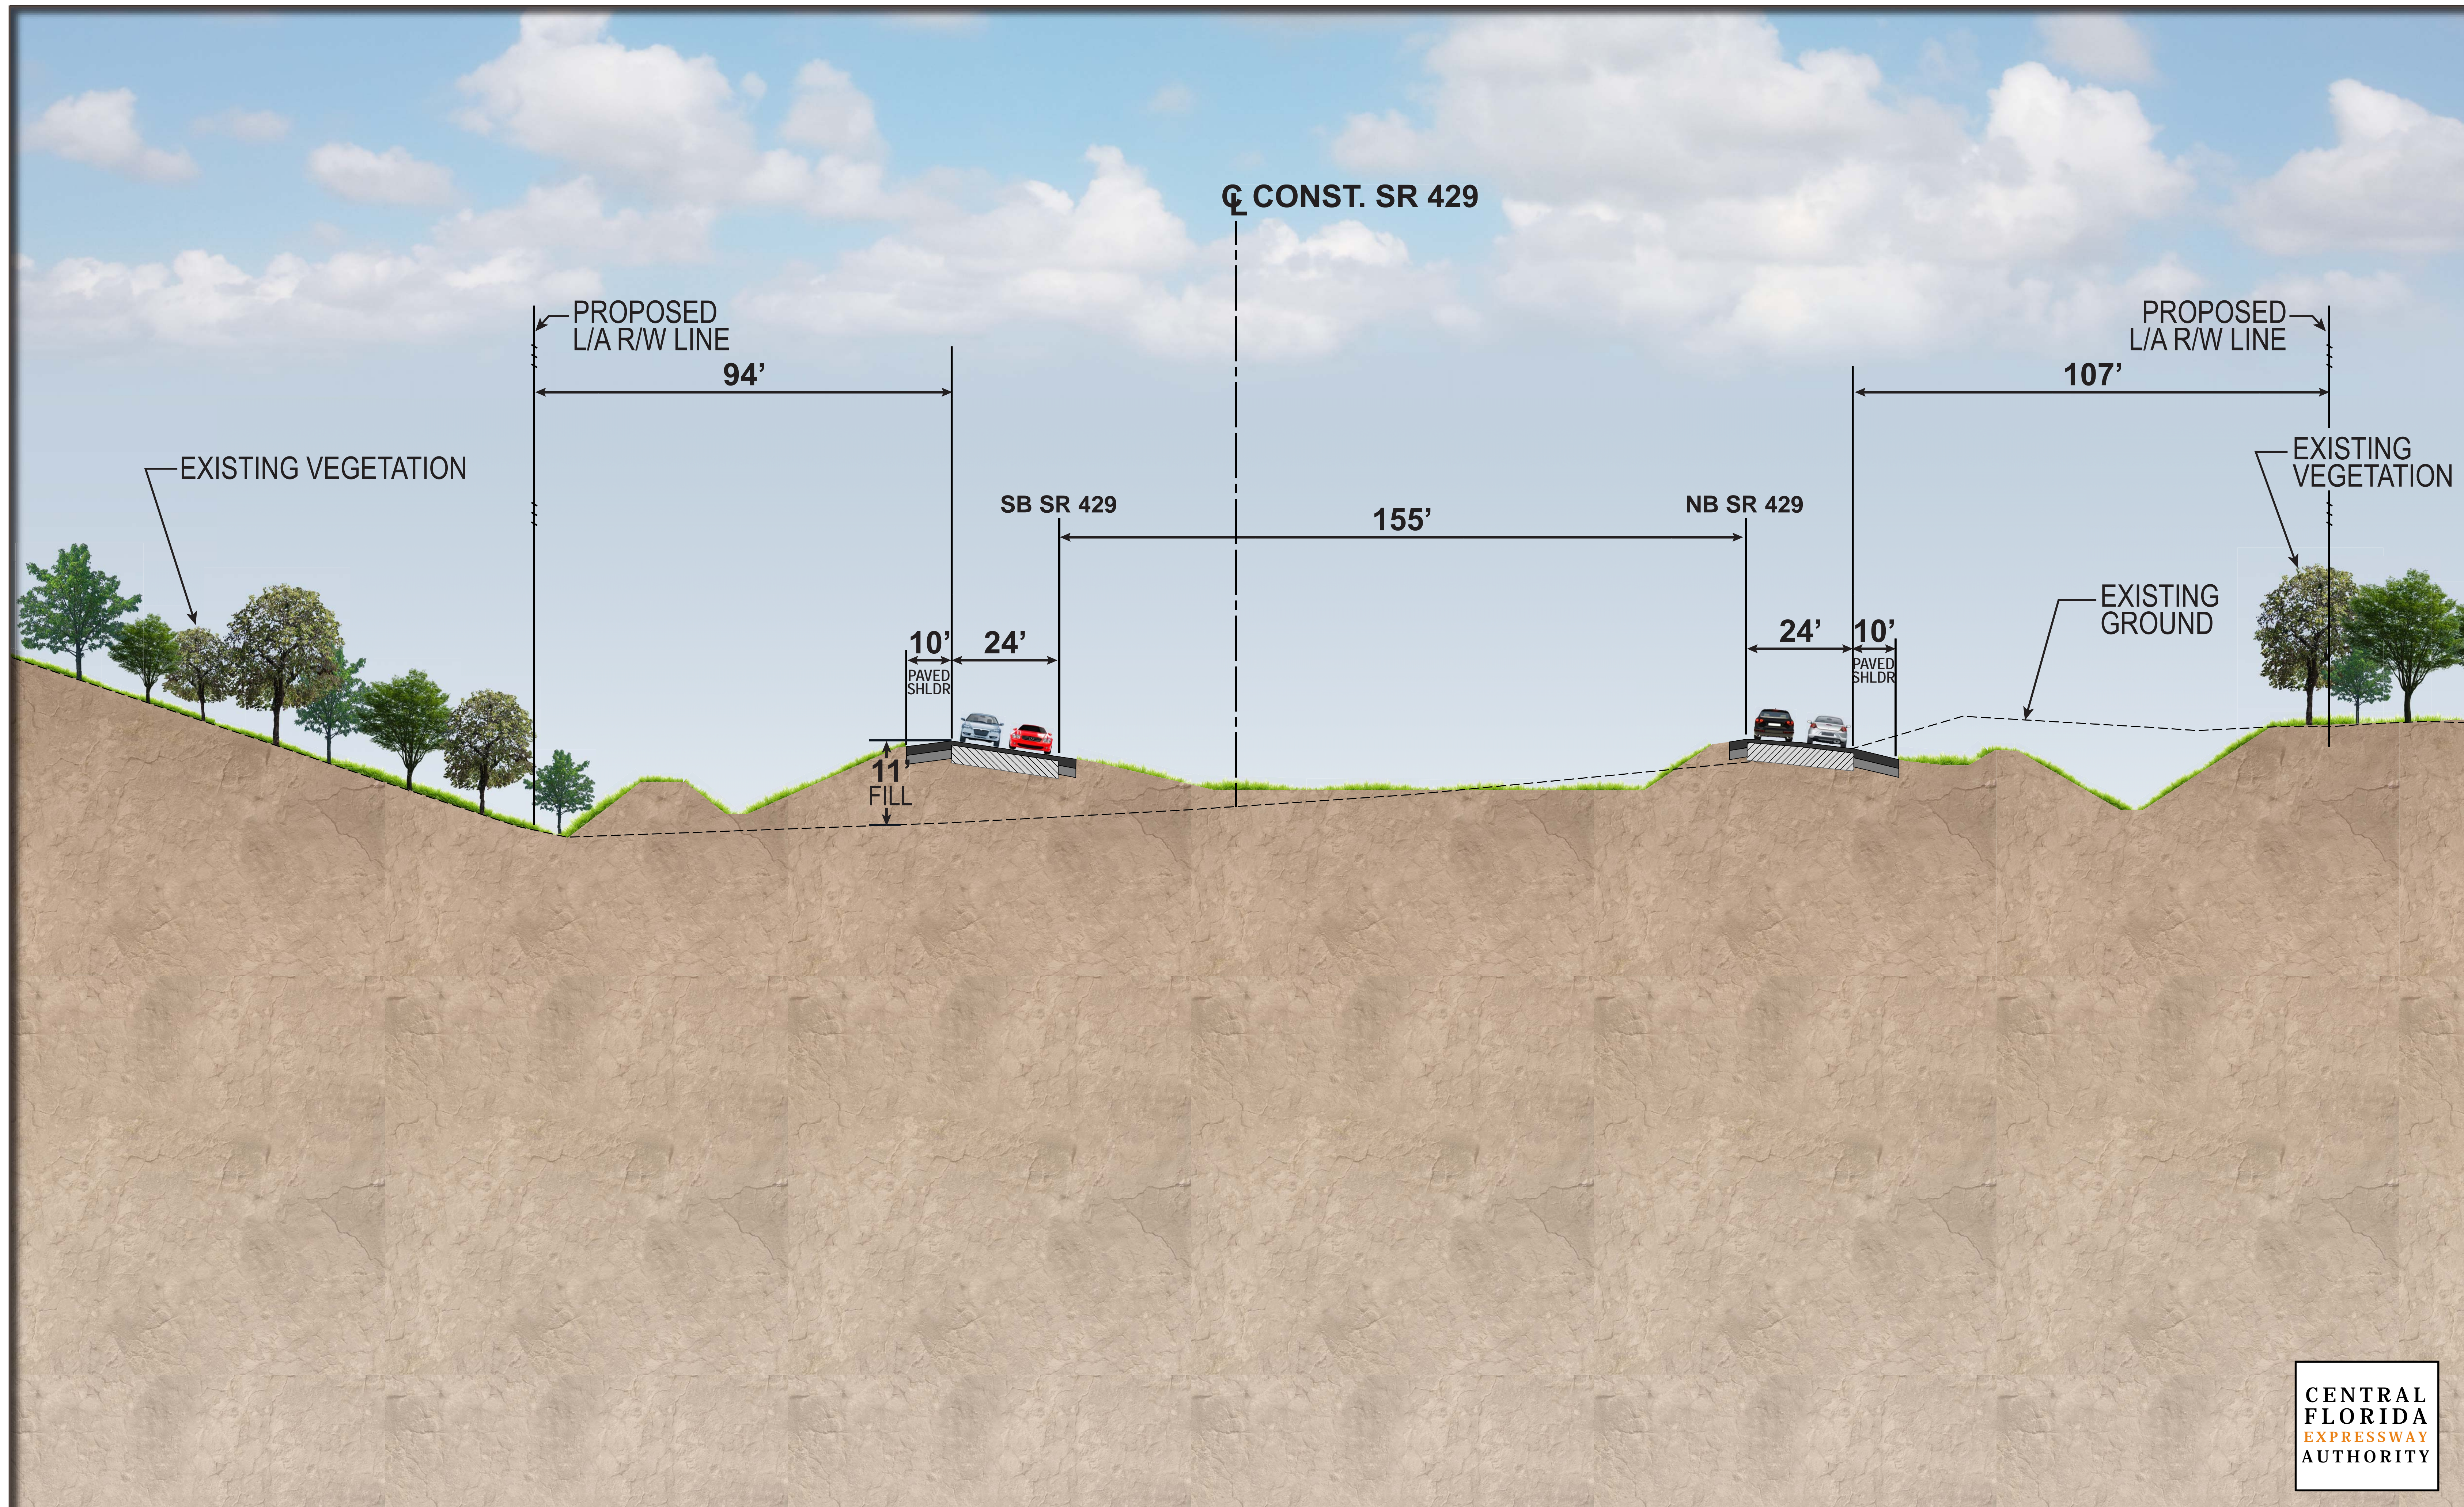

SECTION E-E

Station 285+00

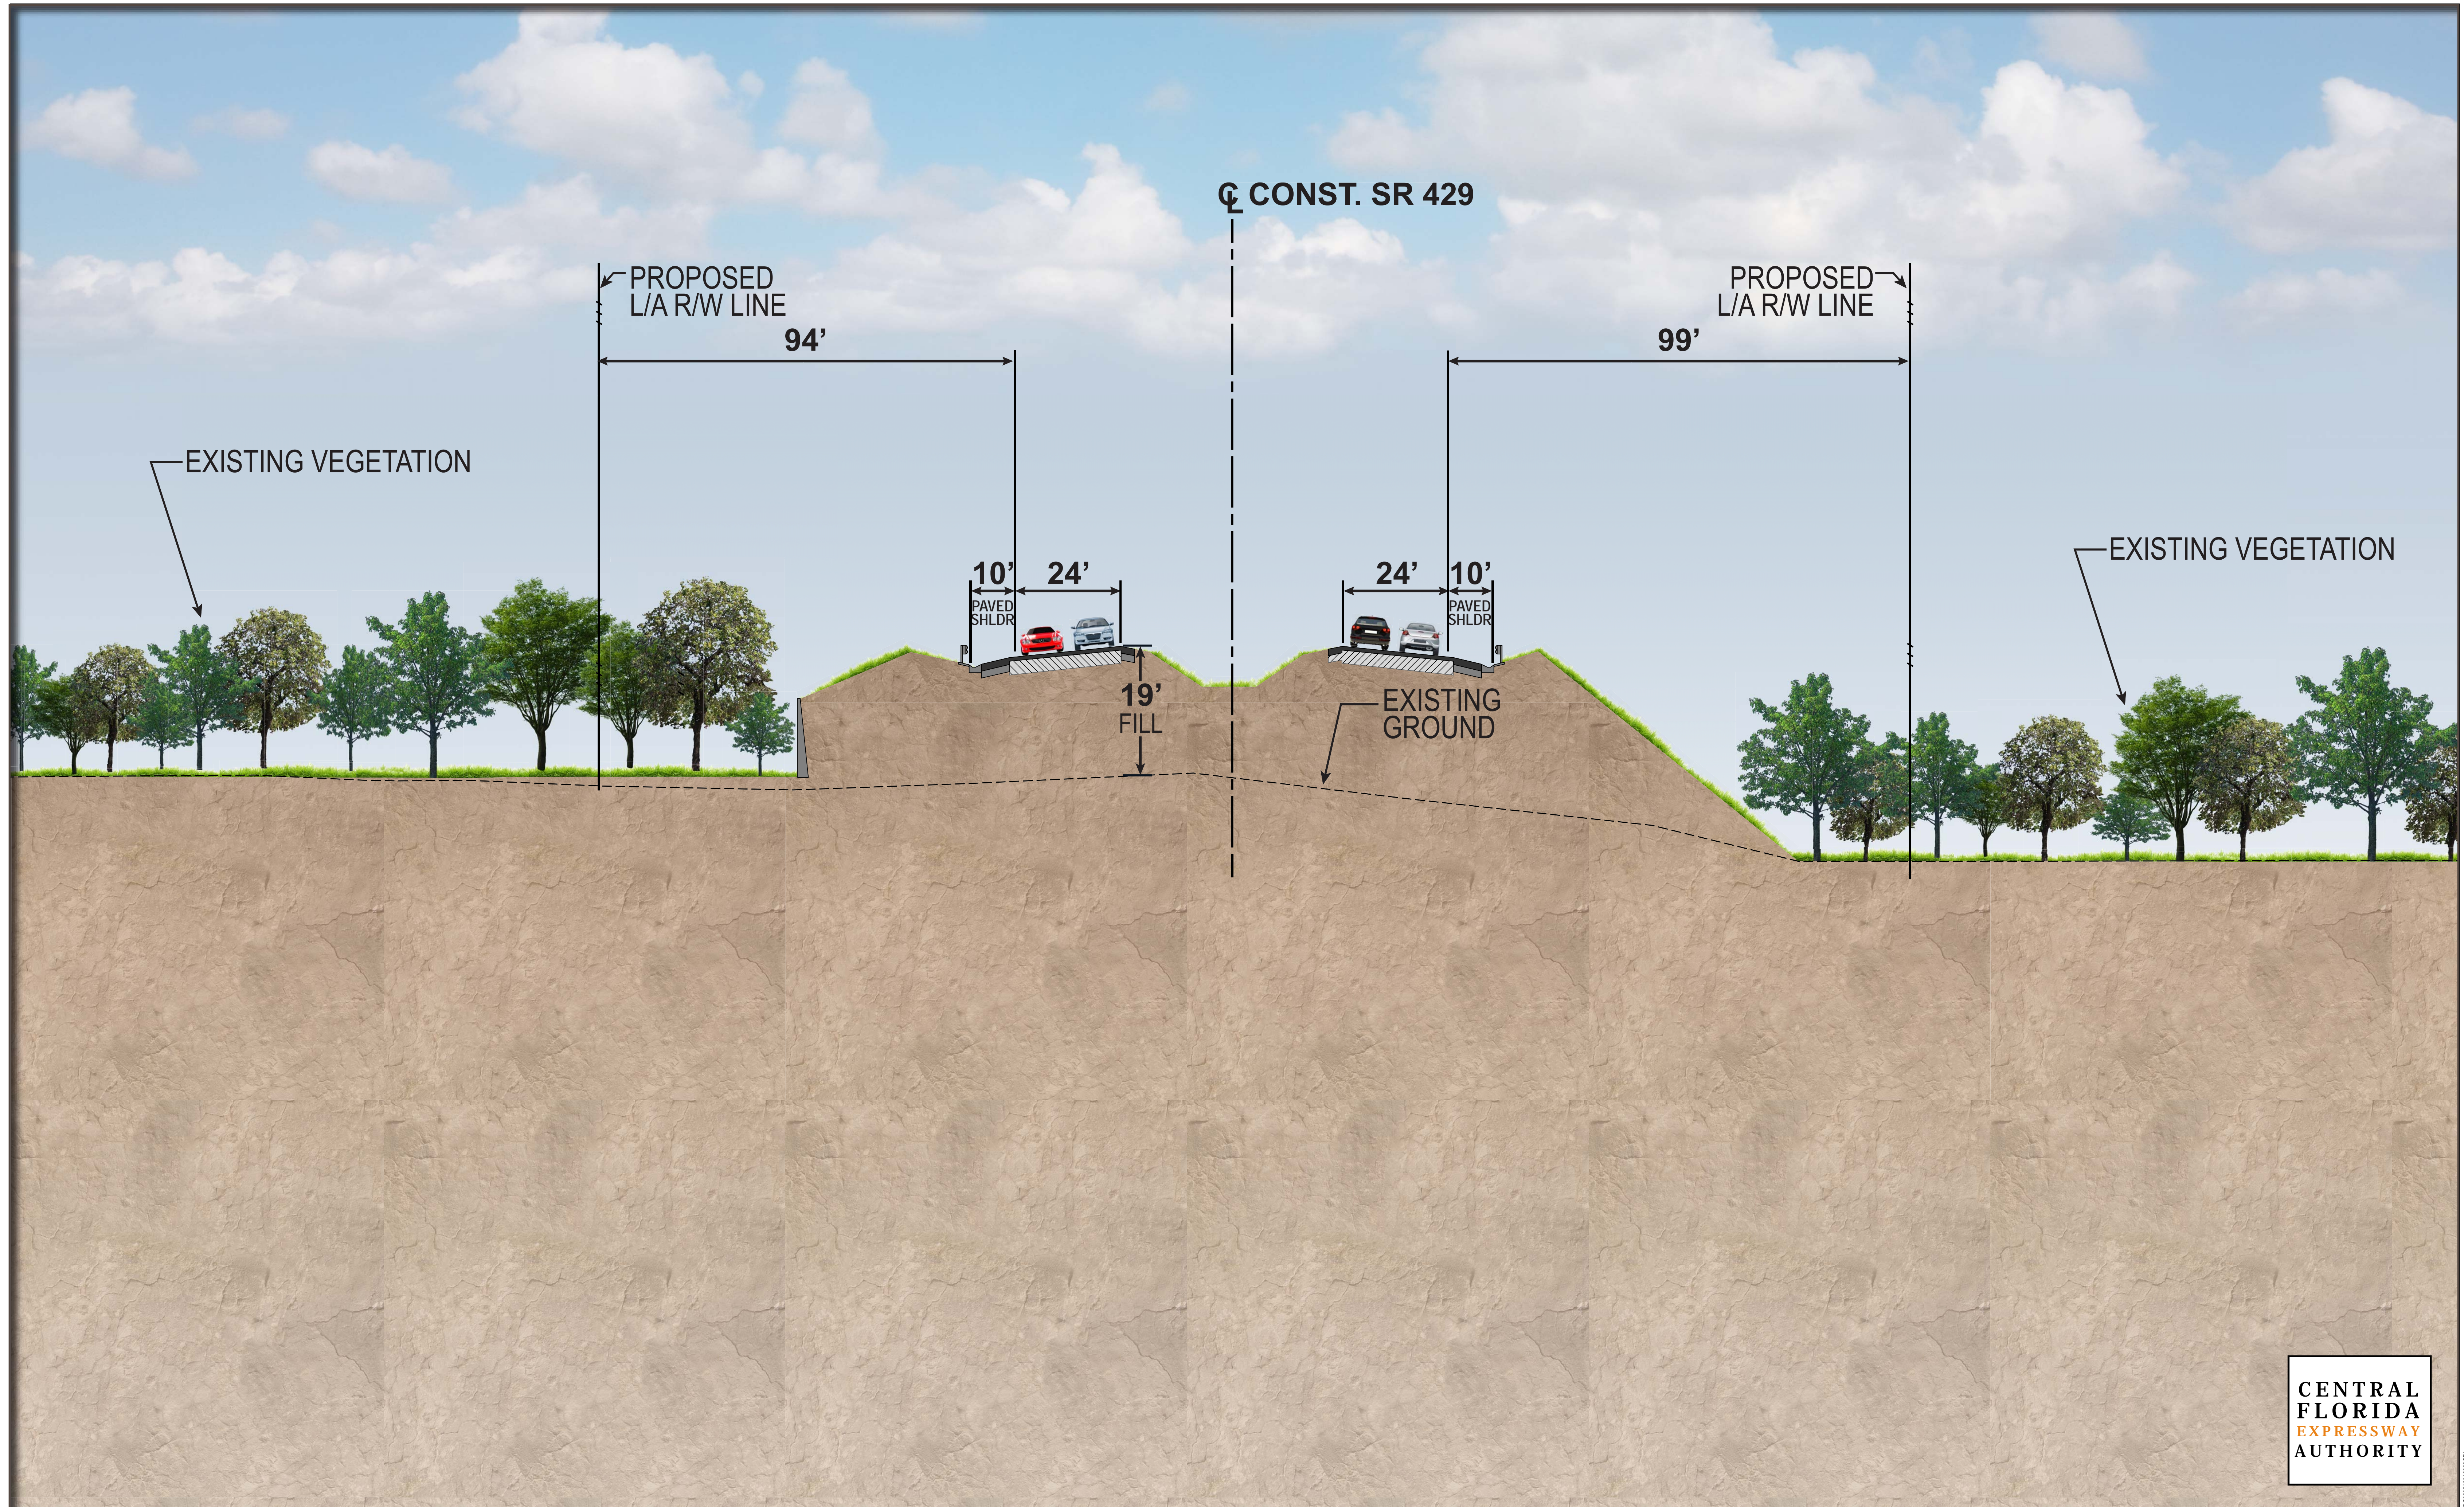

SECTION F-F

Station 310+00

