


SECTION 429-205 (2A)
MAINLINE PROFILE
 100% Update September 2015 Subject to Change

DUKE ENERGY TRANSMISSION
 & FLORIDA GAS TRANSMISSION
 EASEMENTS

C.R. 435
 MT. PLYMOUTH
 ROAD

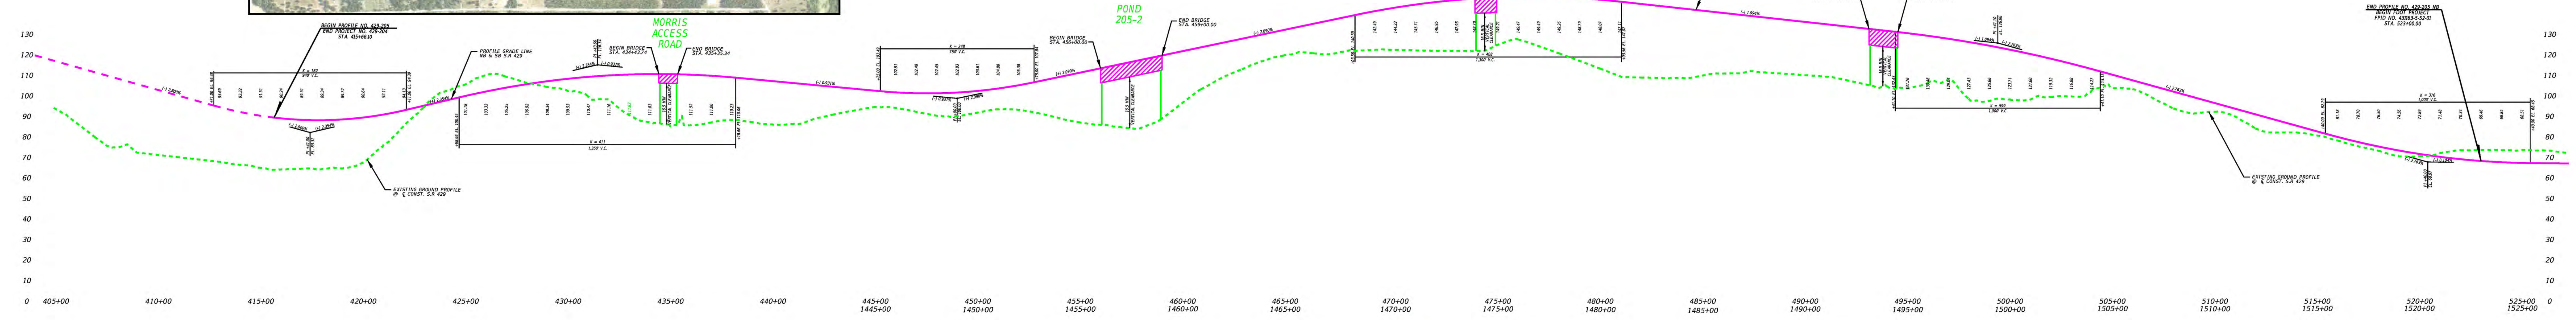

CENTRAL
FLORIDA
EXPRESSWAY
AUTHORITY

WEKIVA PARKWAY
 Orange, Lake & Seminole Counties
 100% Update September 2015