


SECTION 429-206 (2C)

100% Update September 2015 Subject to Change

Begin Project
Section 429-206 (2C)
End Project
Section 3A

LEGEND

- L.A. Right-of-Way
- R.E. Walls
- Bridges
- Ponds
- Parcel ID

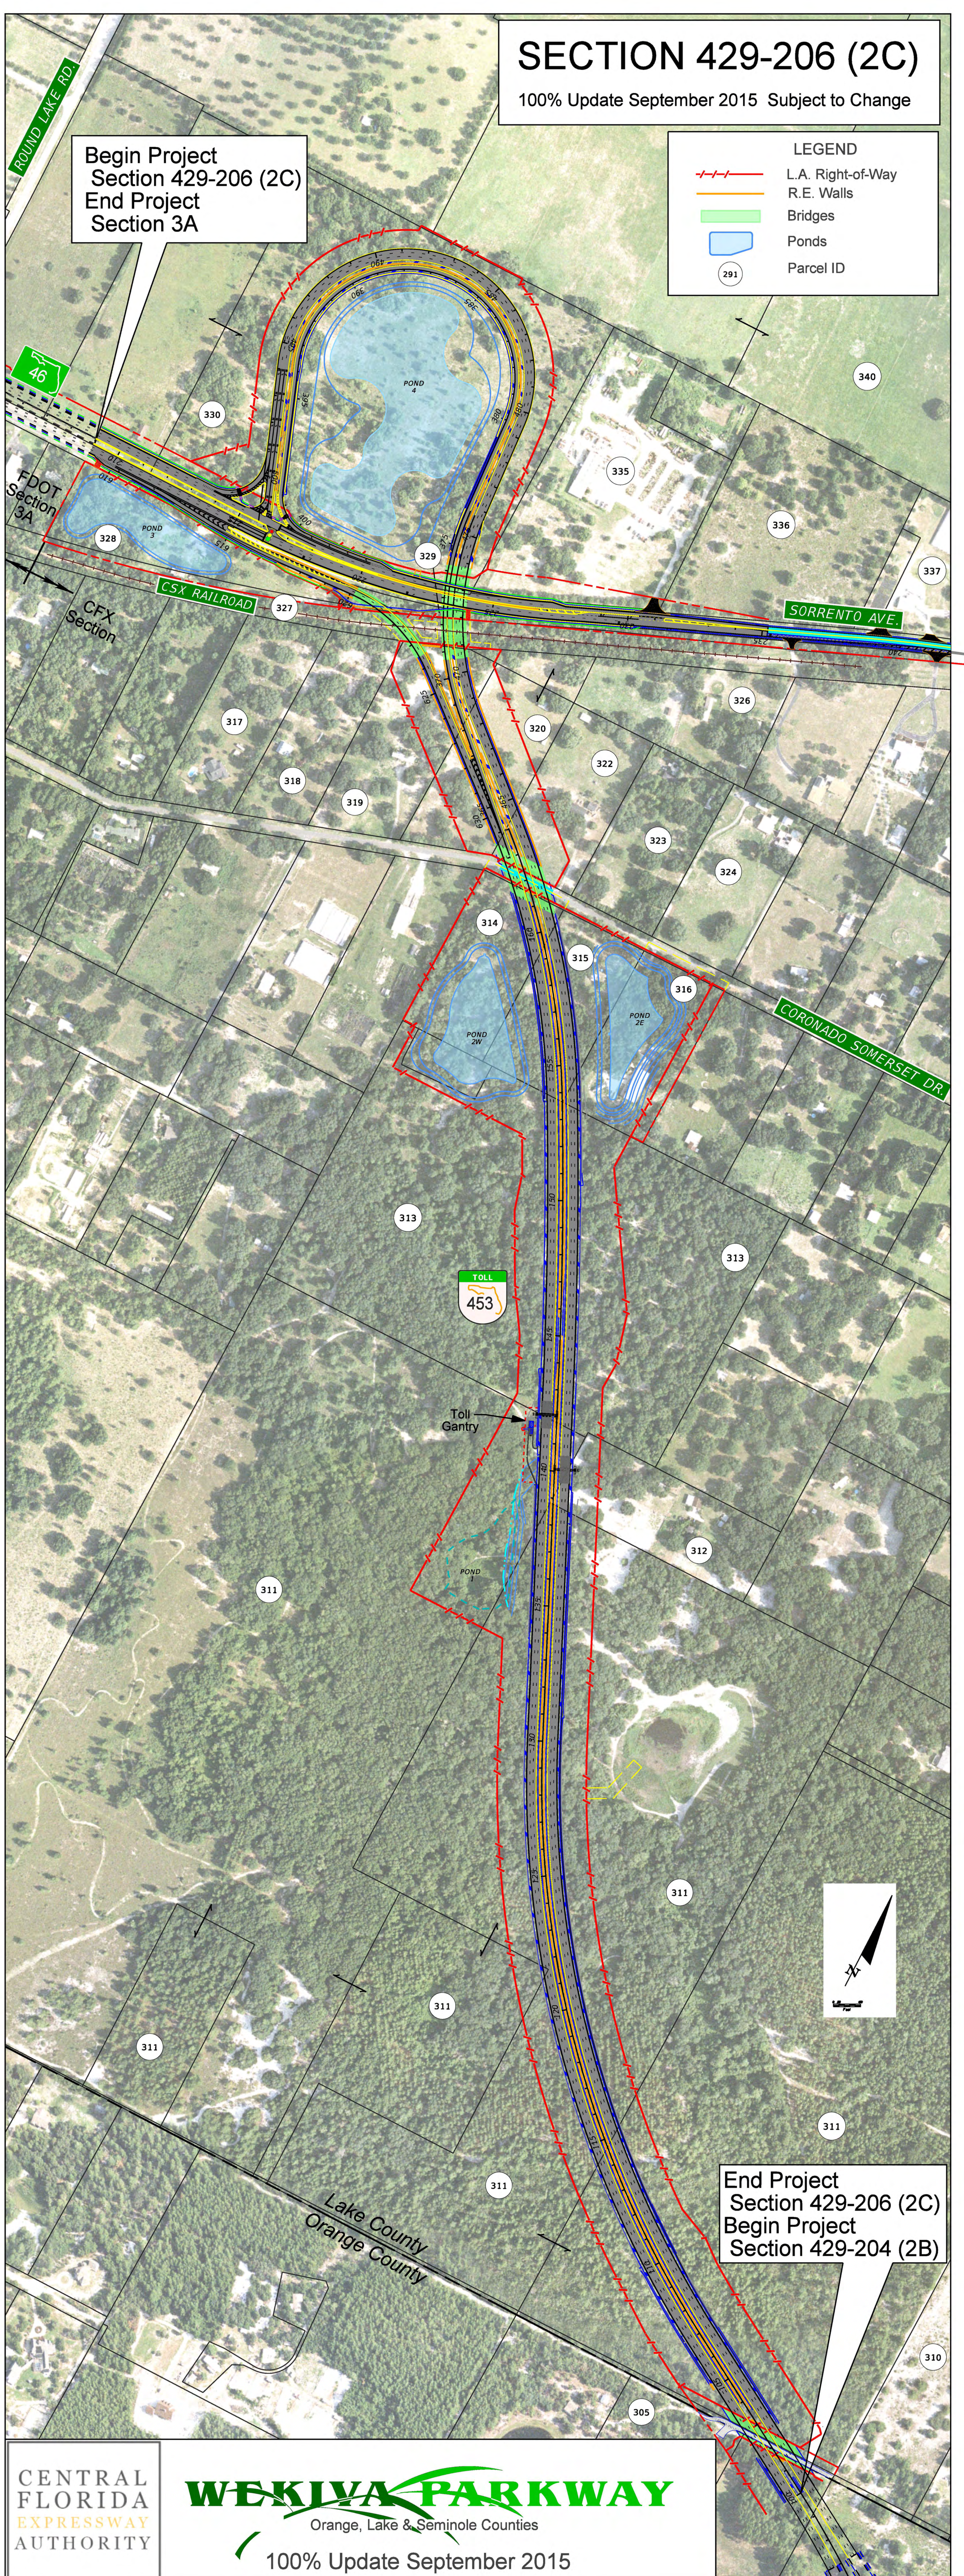

End Project
Section 429-206 (2C)
Begin Project
Section 429-204 (2B)