


# WEKIVA PARKWAY

## TYPICAL SECTION

### SR 429 (WEKIVA PARKWAY) 4-LANE BIFURCATED RURAL EXPRESSWAY

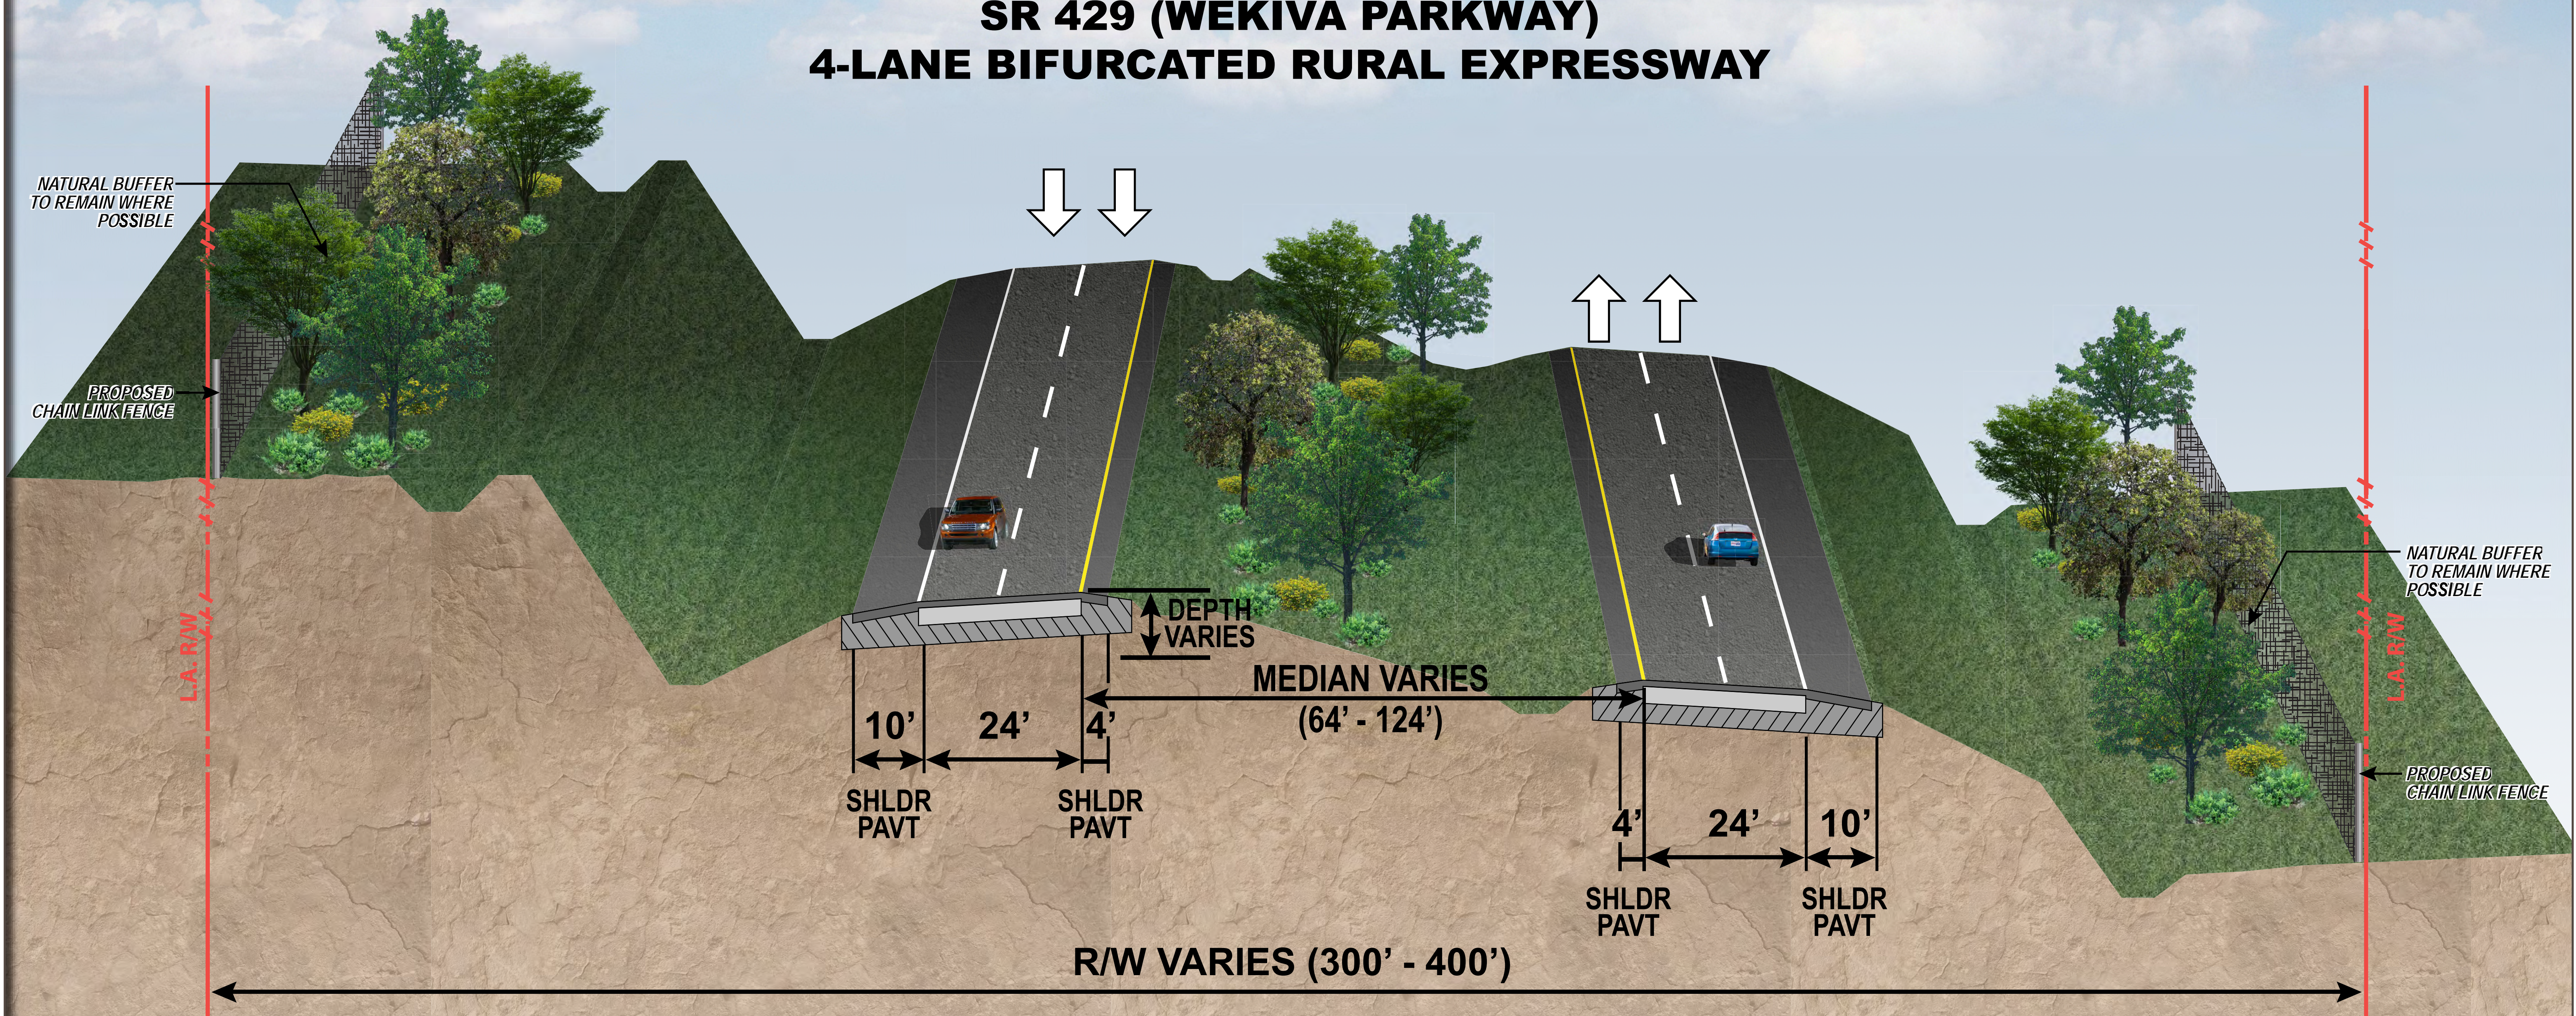

NOTE: PRELIMINARY, SUBJECT TO CHANGE