





WEKIVA PARKWAY

Completing Central Florida's Beltway

PRELIMINARY PLAN EXHIBIT
MARCH 2017

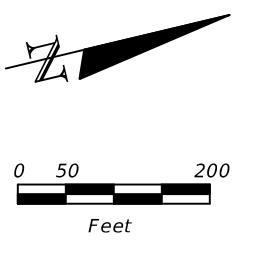

SECTION 8

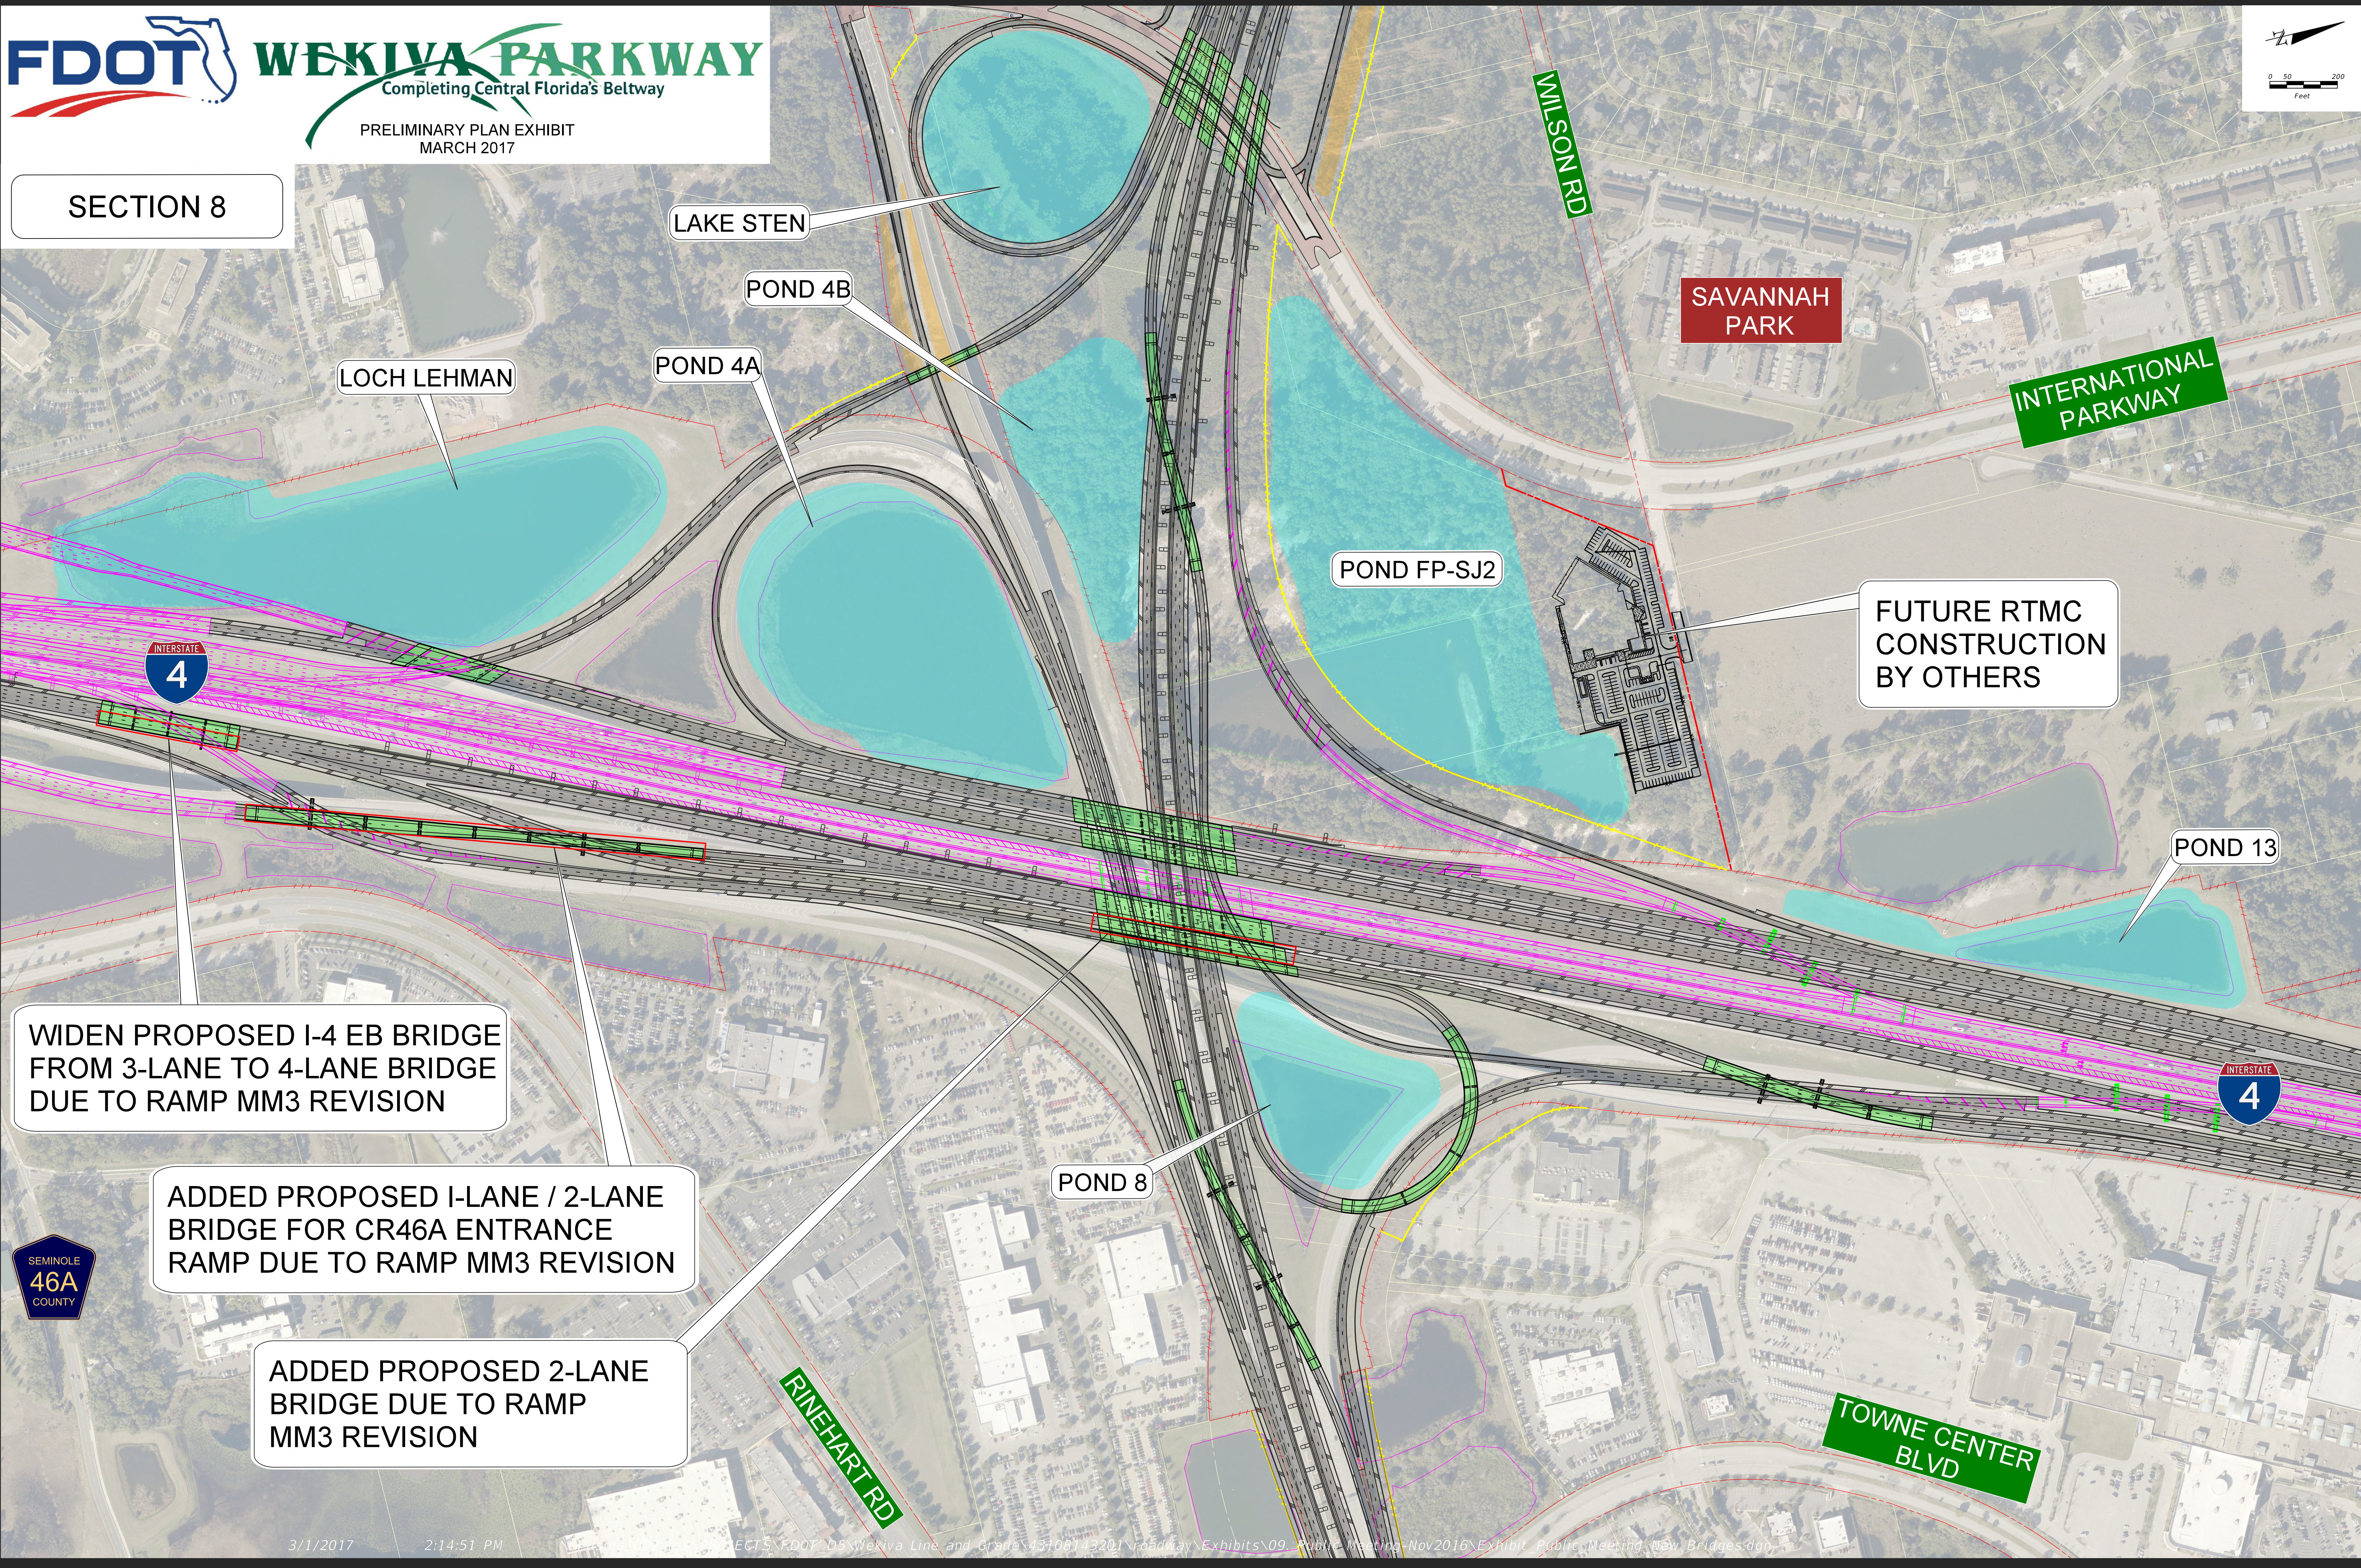

LOCH LEHMAN

LAKE STEN

POND 4B

POND 4A

POND FP-SJ2

SAVANNAH PARK

INTERNATIONAL PARKWAY

FUTURE RTMC CONSTRUCTION BY OTHERS

POND 13

WIDEN PROPOSED I-4 EB BRIDGE FROM 3-LANE TO 4-LANE BRIDGE DUE TO RAMP MM3 REVISION

ADDED PROPOSED I-LANE / 2-LANE BRIDGE FOR CR46A ENTRANCE RAMP DUE TO RAMP MM3 REVISION

ADDED PROPOSED 2-LANE BRIDGE DUE TO RAMP MM3 REVISION

POND 8

RINEHART RD

TOWNE CENTER BLVD

