



CR 46A REALIGNMENT FROM NORTH OF ARUNDEL WAY TO WEKIVA PARKWAY (SR 429)

FPID No: 238275-8-32-02

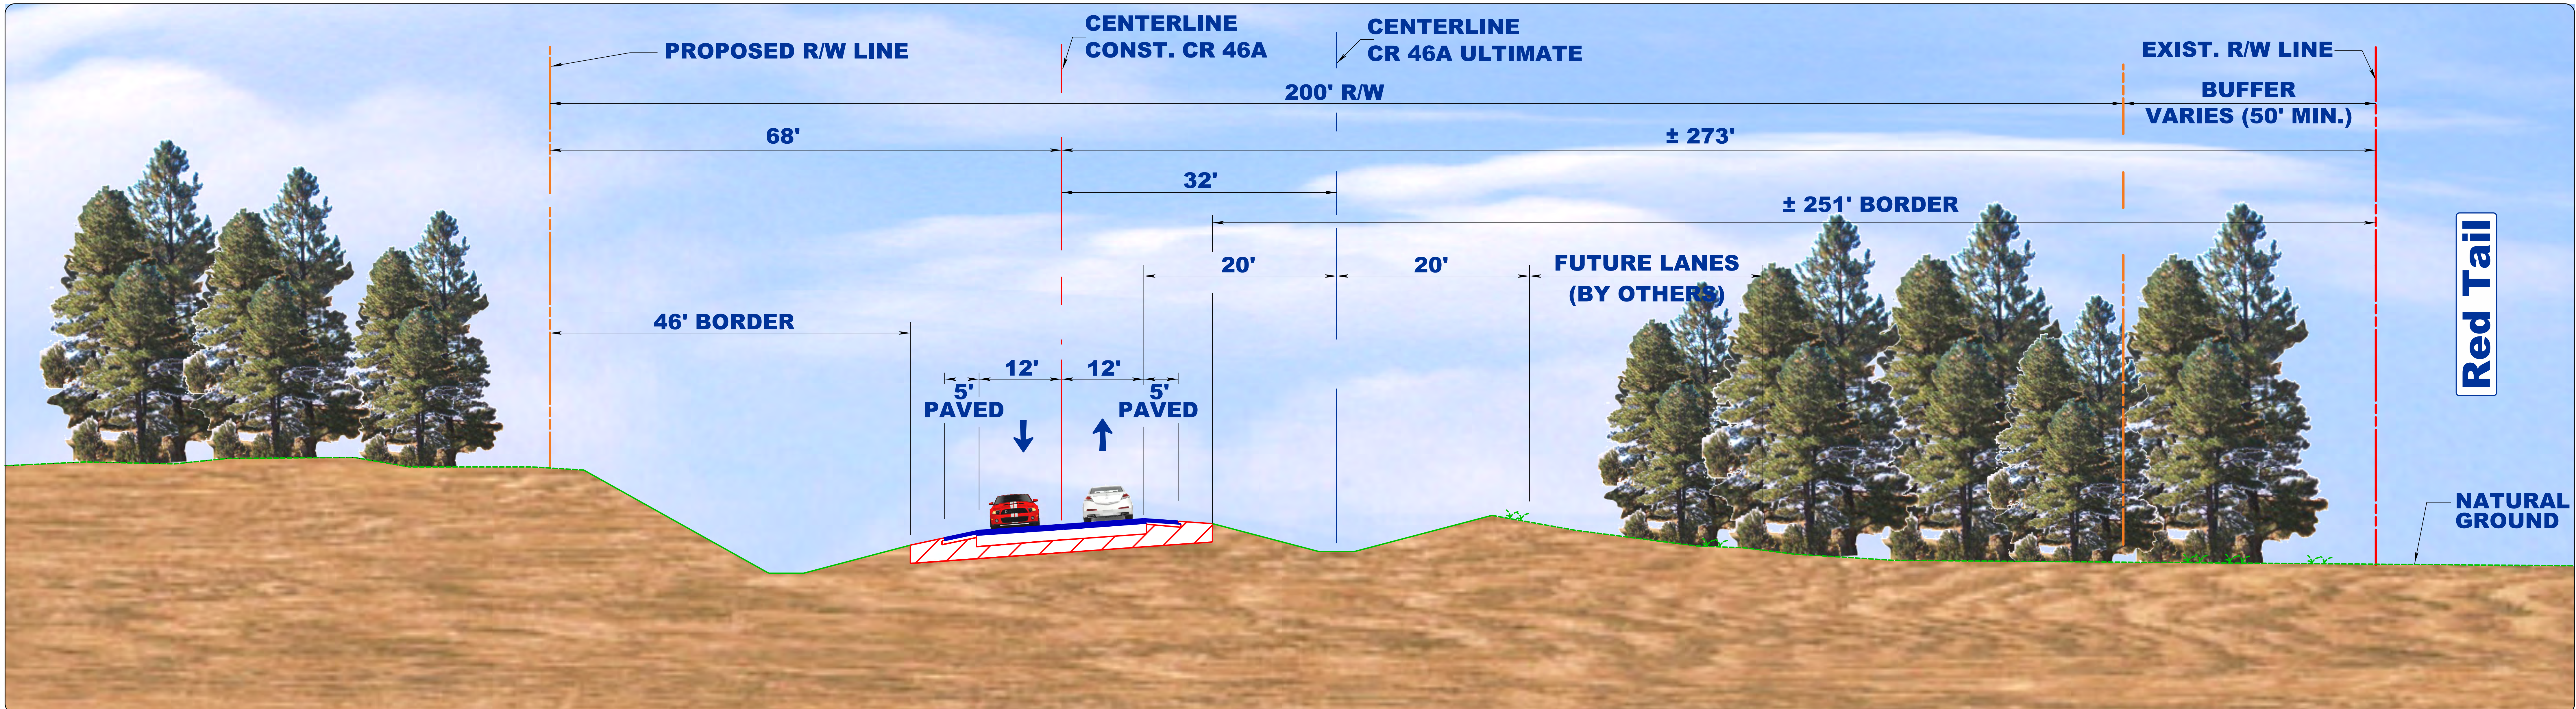

TYPICAL SECTION

From Arundel Way to Old SR 46

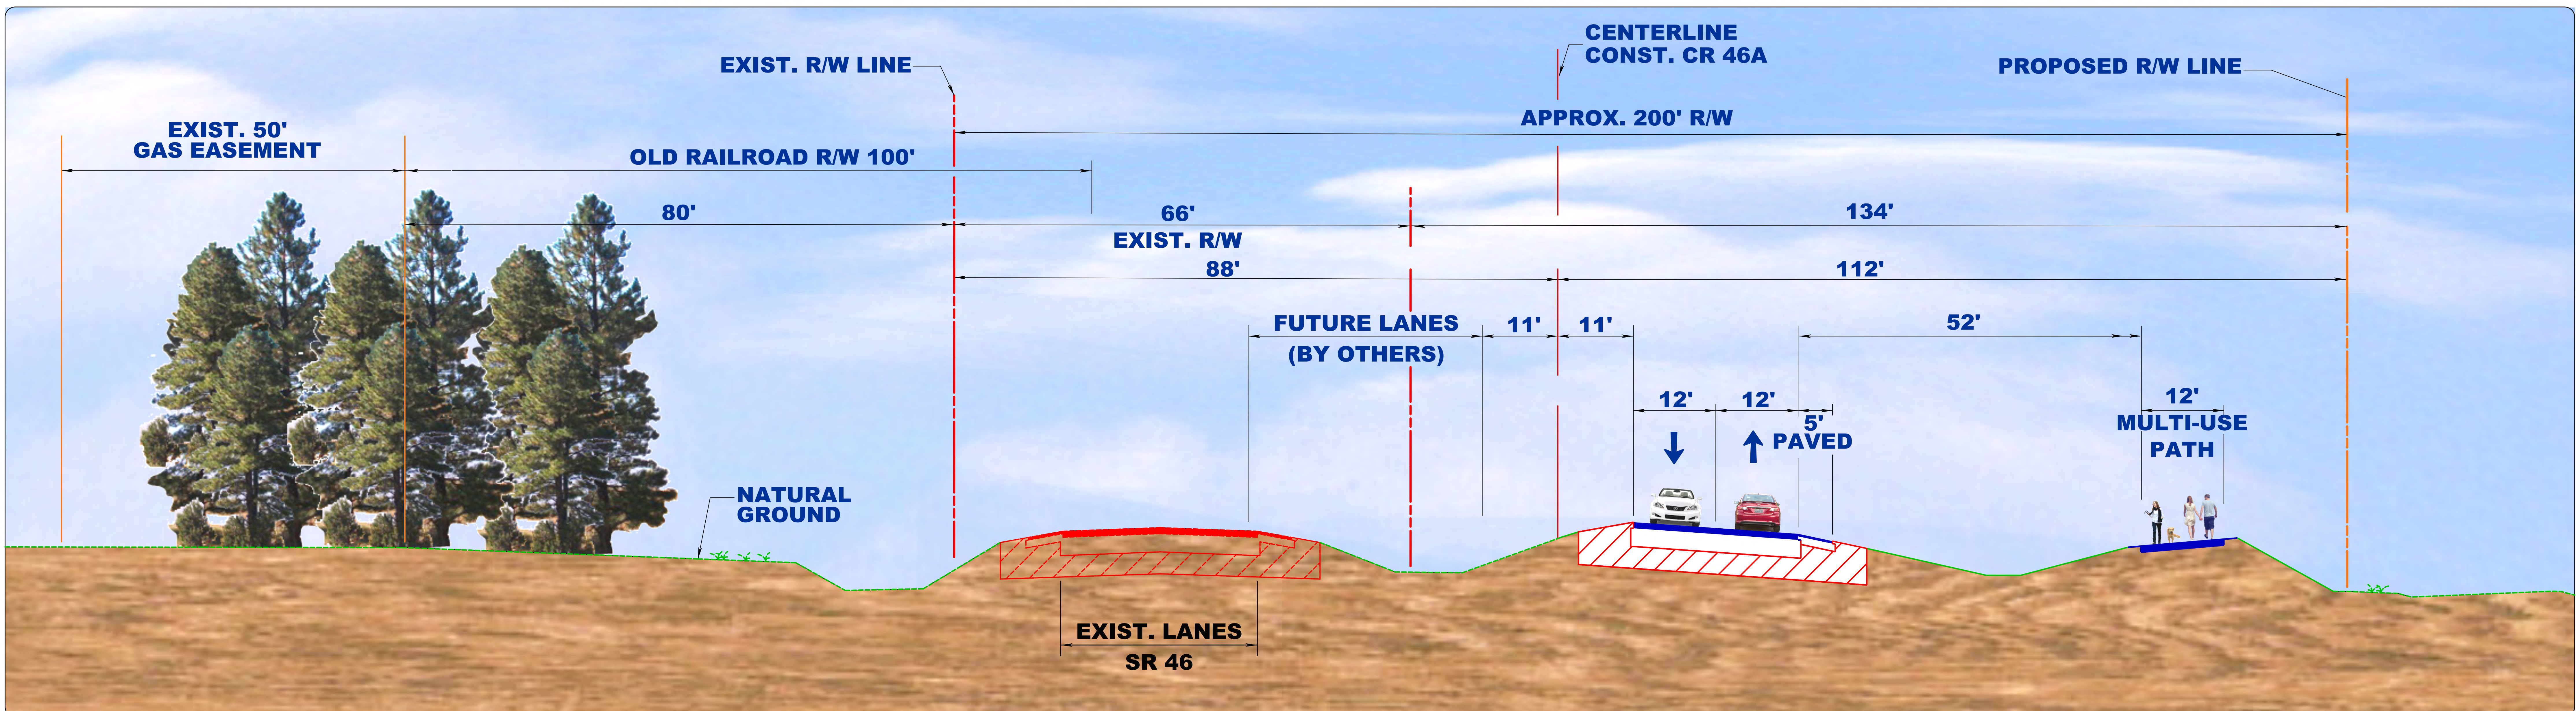

TYPICAL SECTION

From Old SR 46 To Wekiva Trail Trailhead

SECTION 5

Preliminary Concept - Subject to Change