
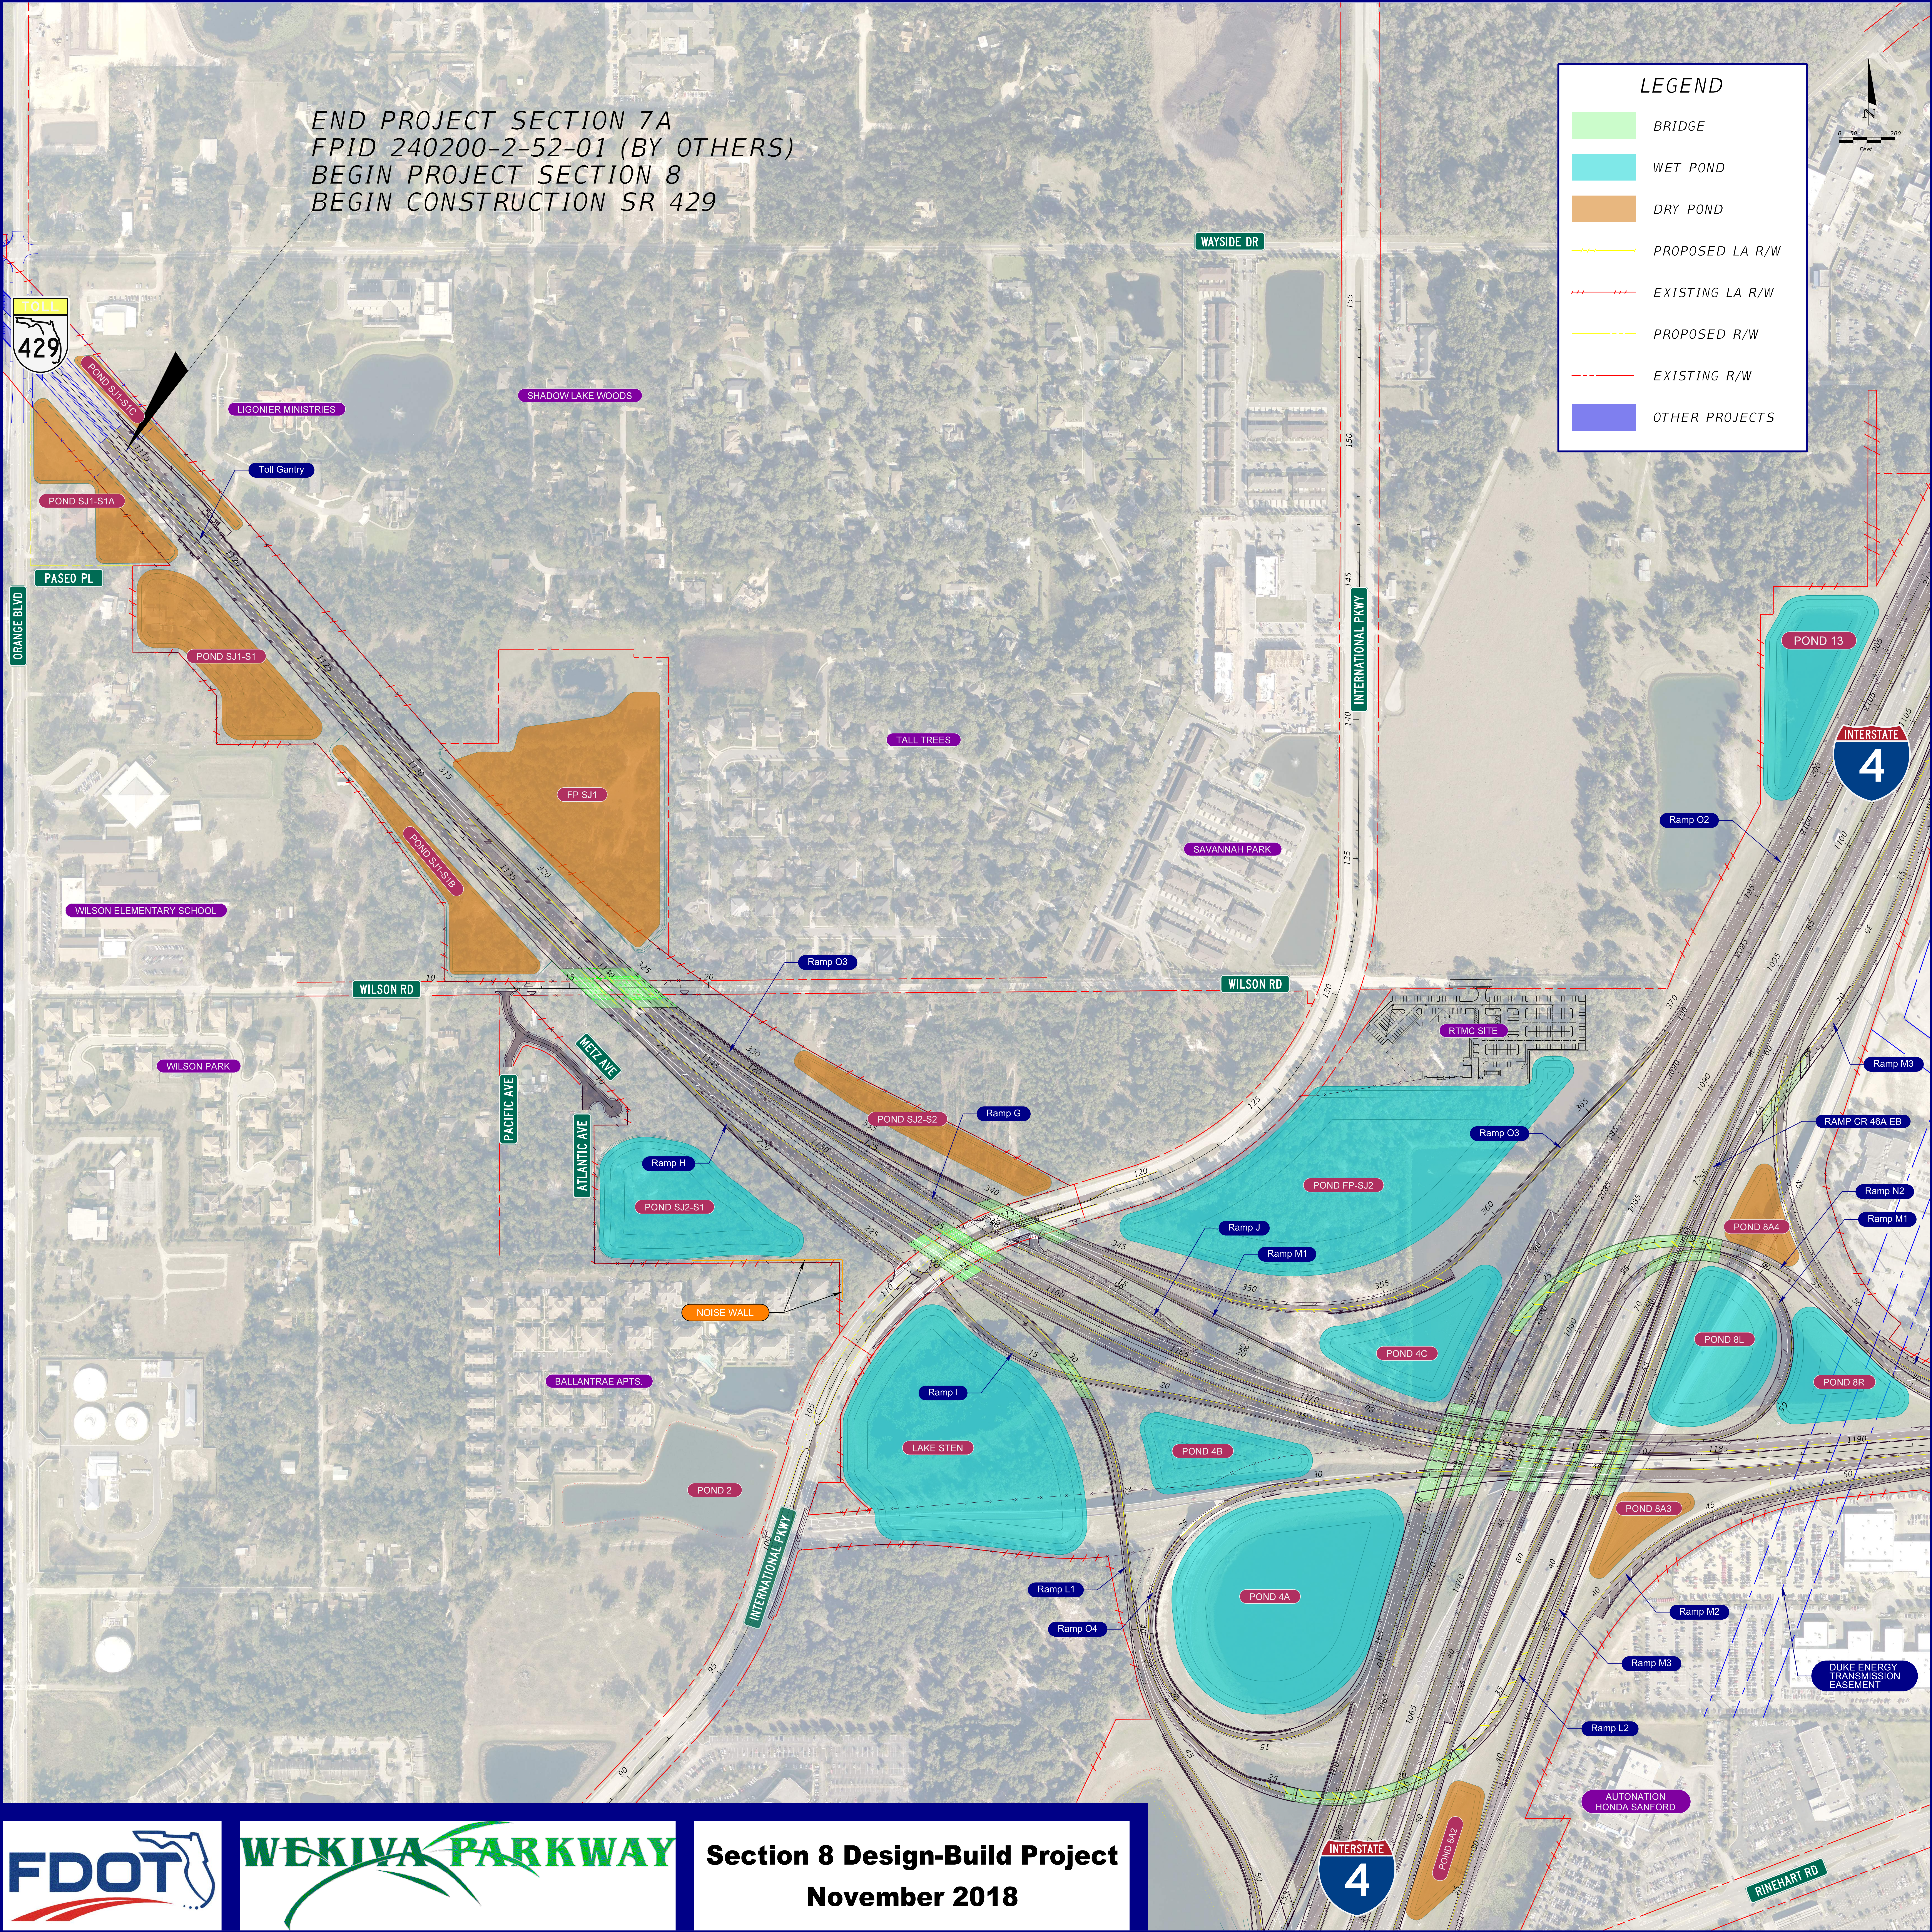


END PROJECT SECTION 7A  
 FPID 240200-2-52-01 (BY OTHERS)  
 BEGIN PROJECT SECTION 8  
 BEGIN CONSTRUCTION SR 429

**LEGEND**

- BRIDGE
- WET POND
- DRY POND
- PROPOSED LA R/W
- EXISTING LA R/W
- PROPOSED R/W
- EXISTING R/W
- OTHER PROJECTS

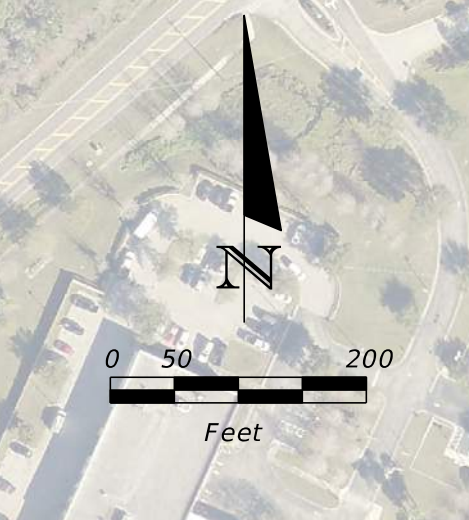

**Section 8 Design-Build Project  
 November 2018**

