


# WEKIVA PARKWAY

## TYPICAL SECTION

SR 429 (WEKIVA PARKWAY)  
4-LANE BIFURCATED RURAL EXPRESSWAY

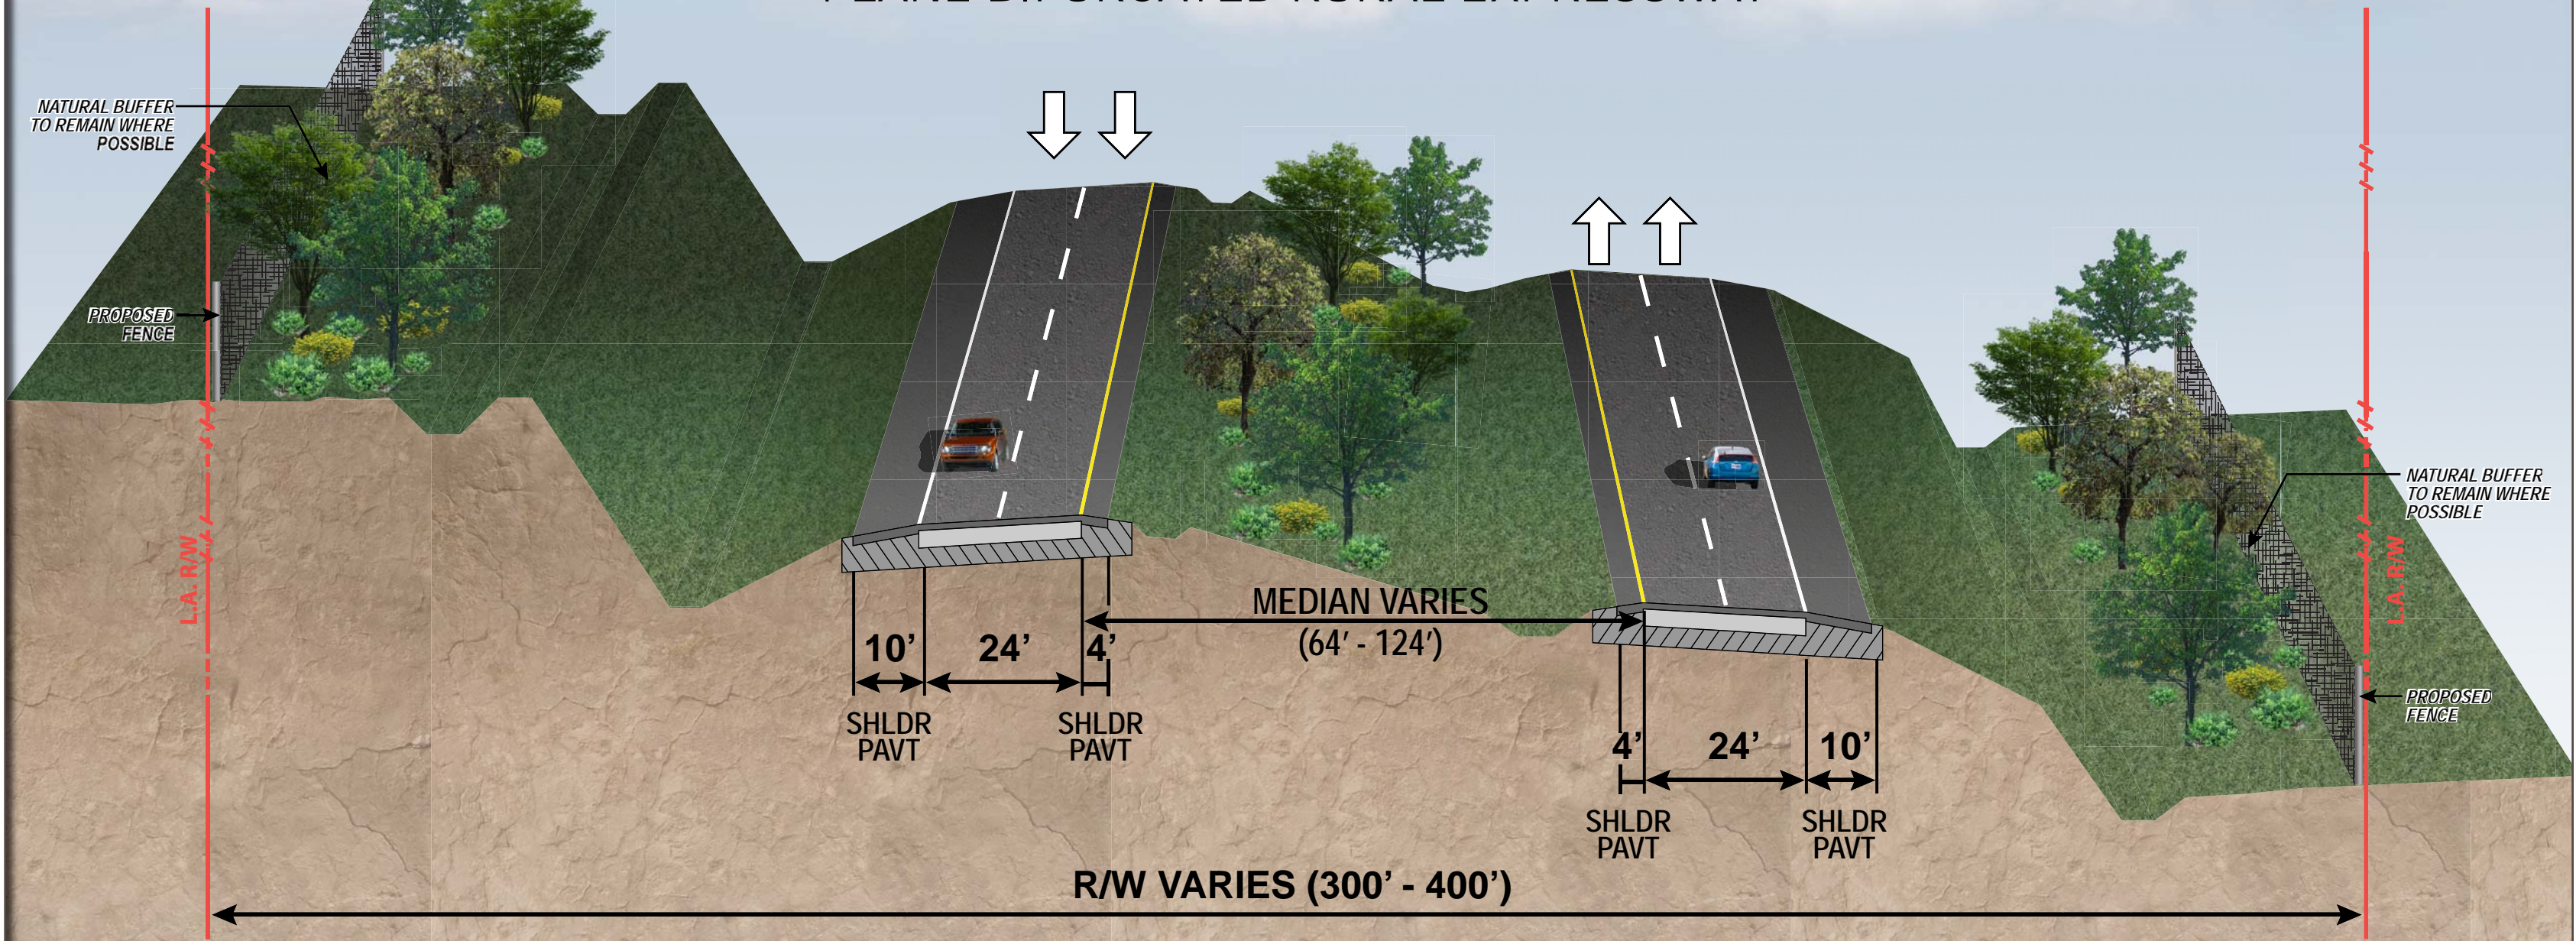


NOTE: PRELIMINARY, SUBJECT TO CHANGE



# WEKIVA PARKWAY

## TYPICAL SECTION

SR 429 (WEKIVA PARKWAY)  
4-LANE RURAL EXPRESSWAY

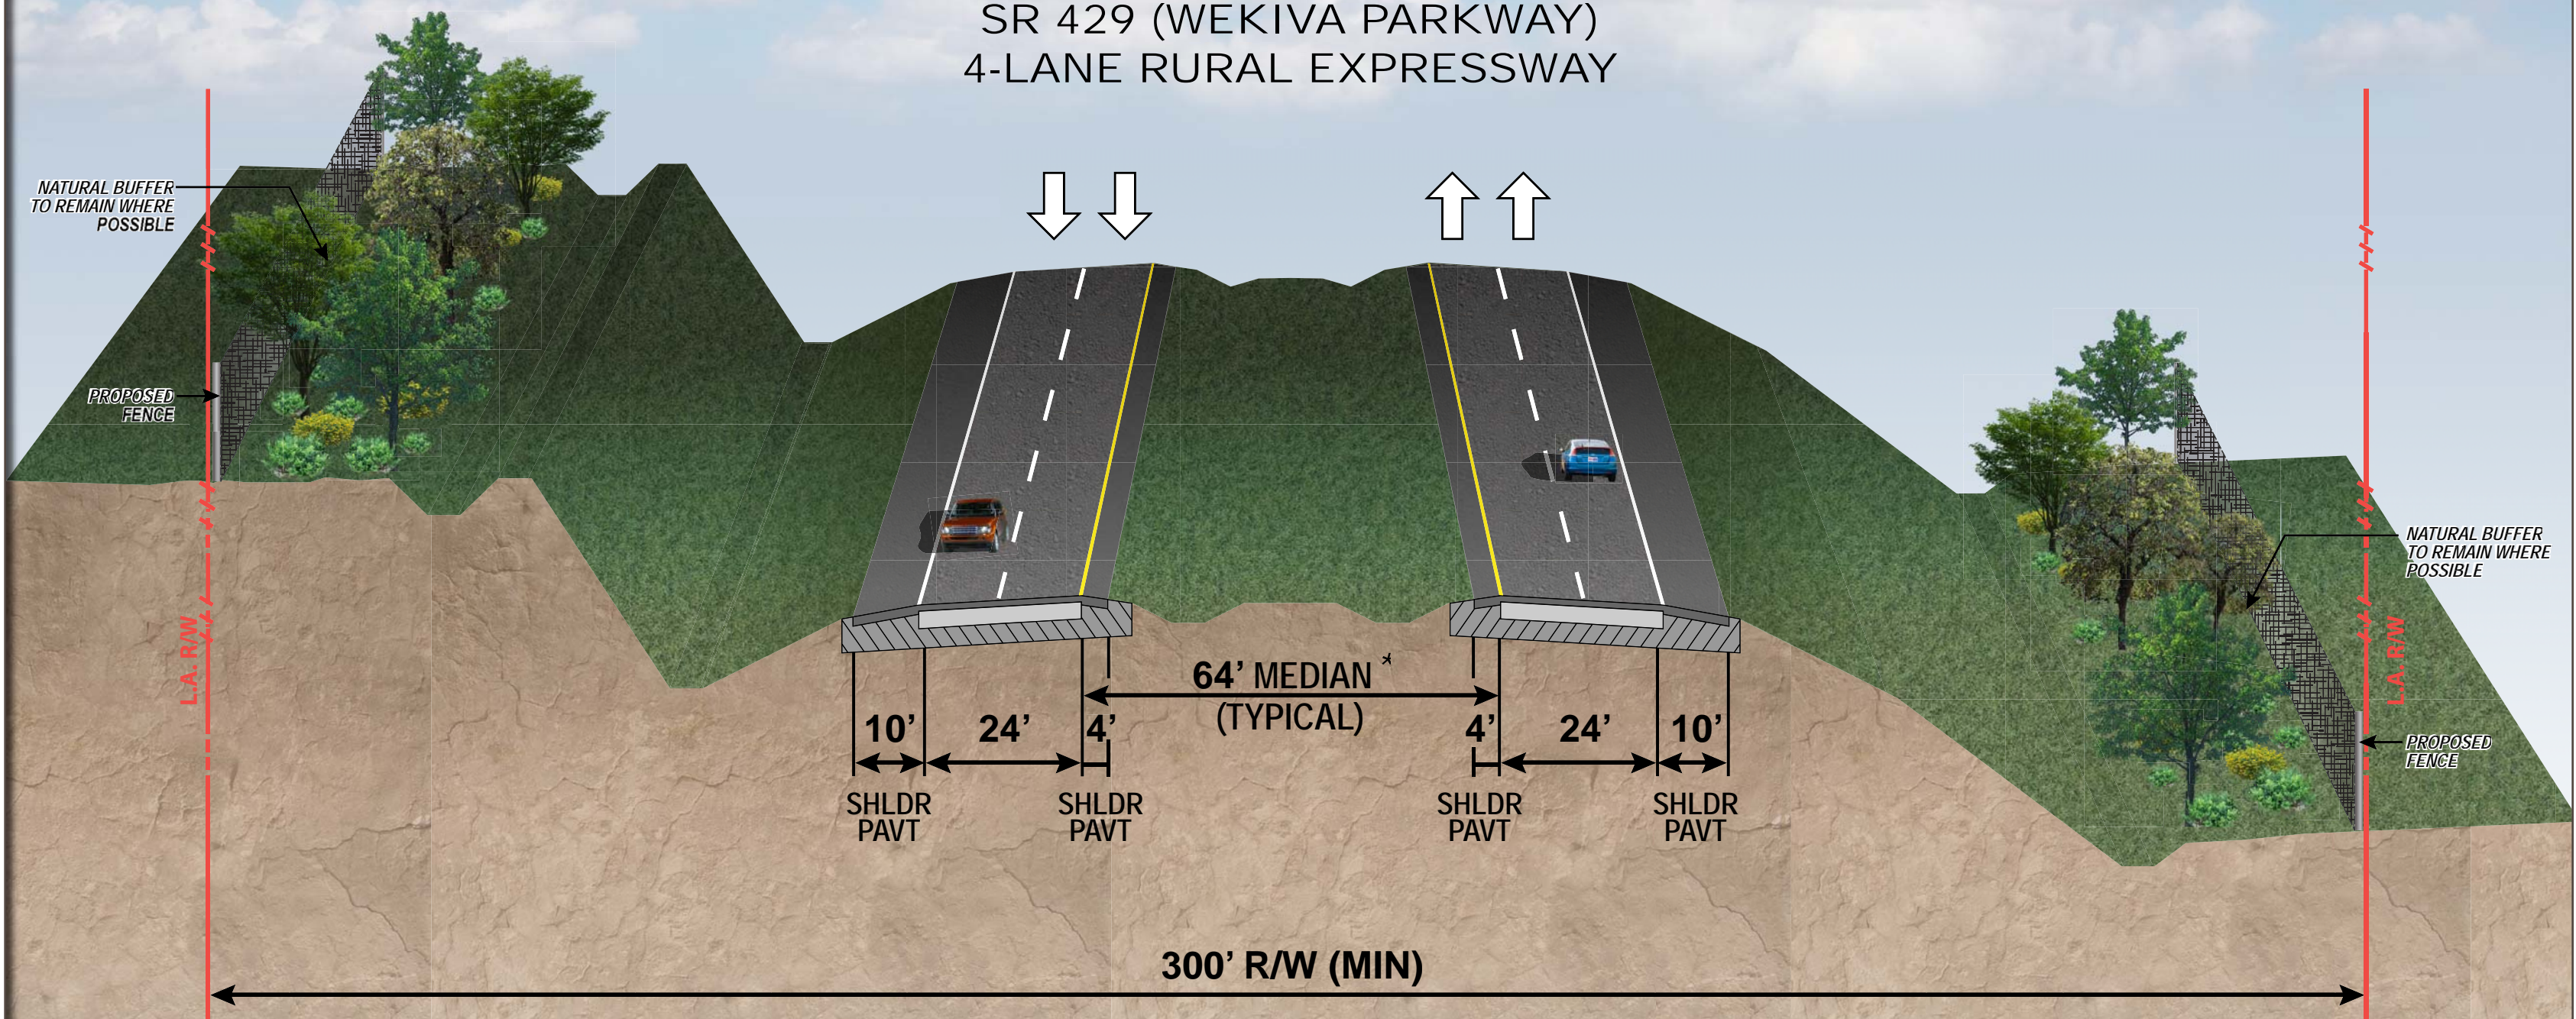

NOTE: PRELIMINARY, SUBJECT TO CHANGE  
\*- Landscaping to be determined