


# WEKIVA PARKWAY


Completing Central Florida's Beltway




## SECTION 3A AND 3B TYPICAL SECTIONS JULY 2013 PRELIMINARY - SUBJECT TO CHANGE

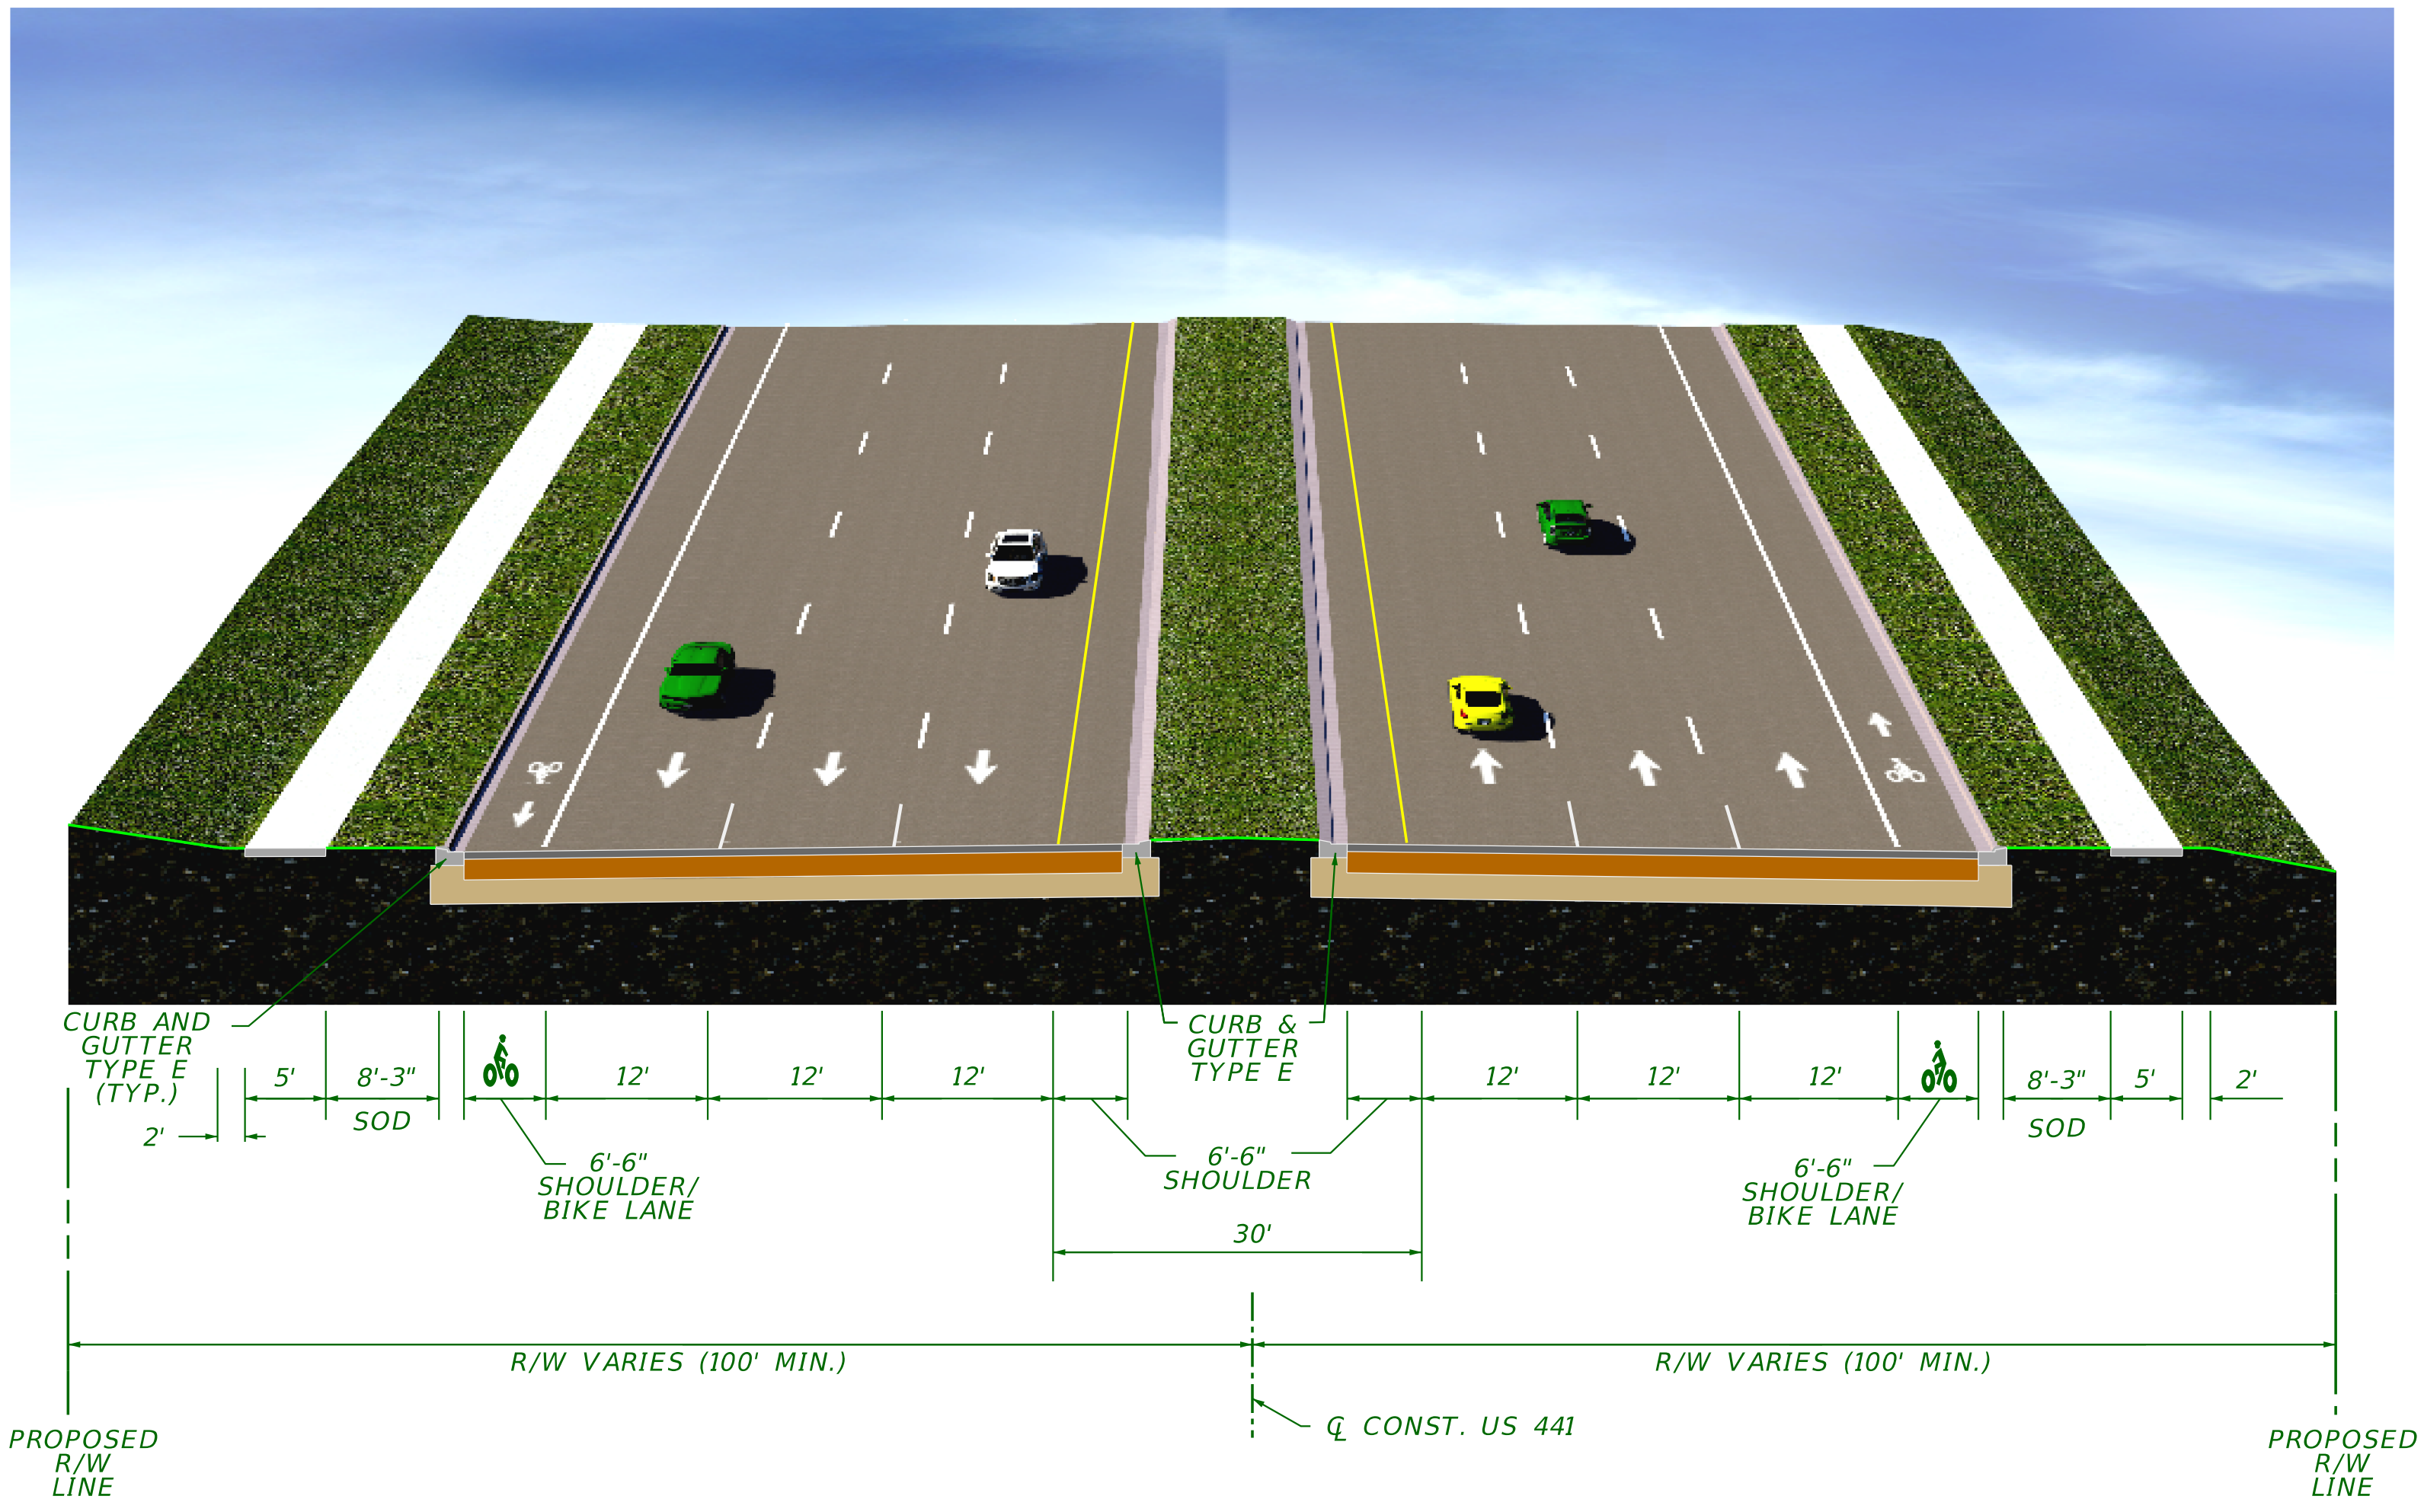

### US 441 FROM NORTH OF CSX RR TO SOUTH OF LINCOLN AVENUE

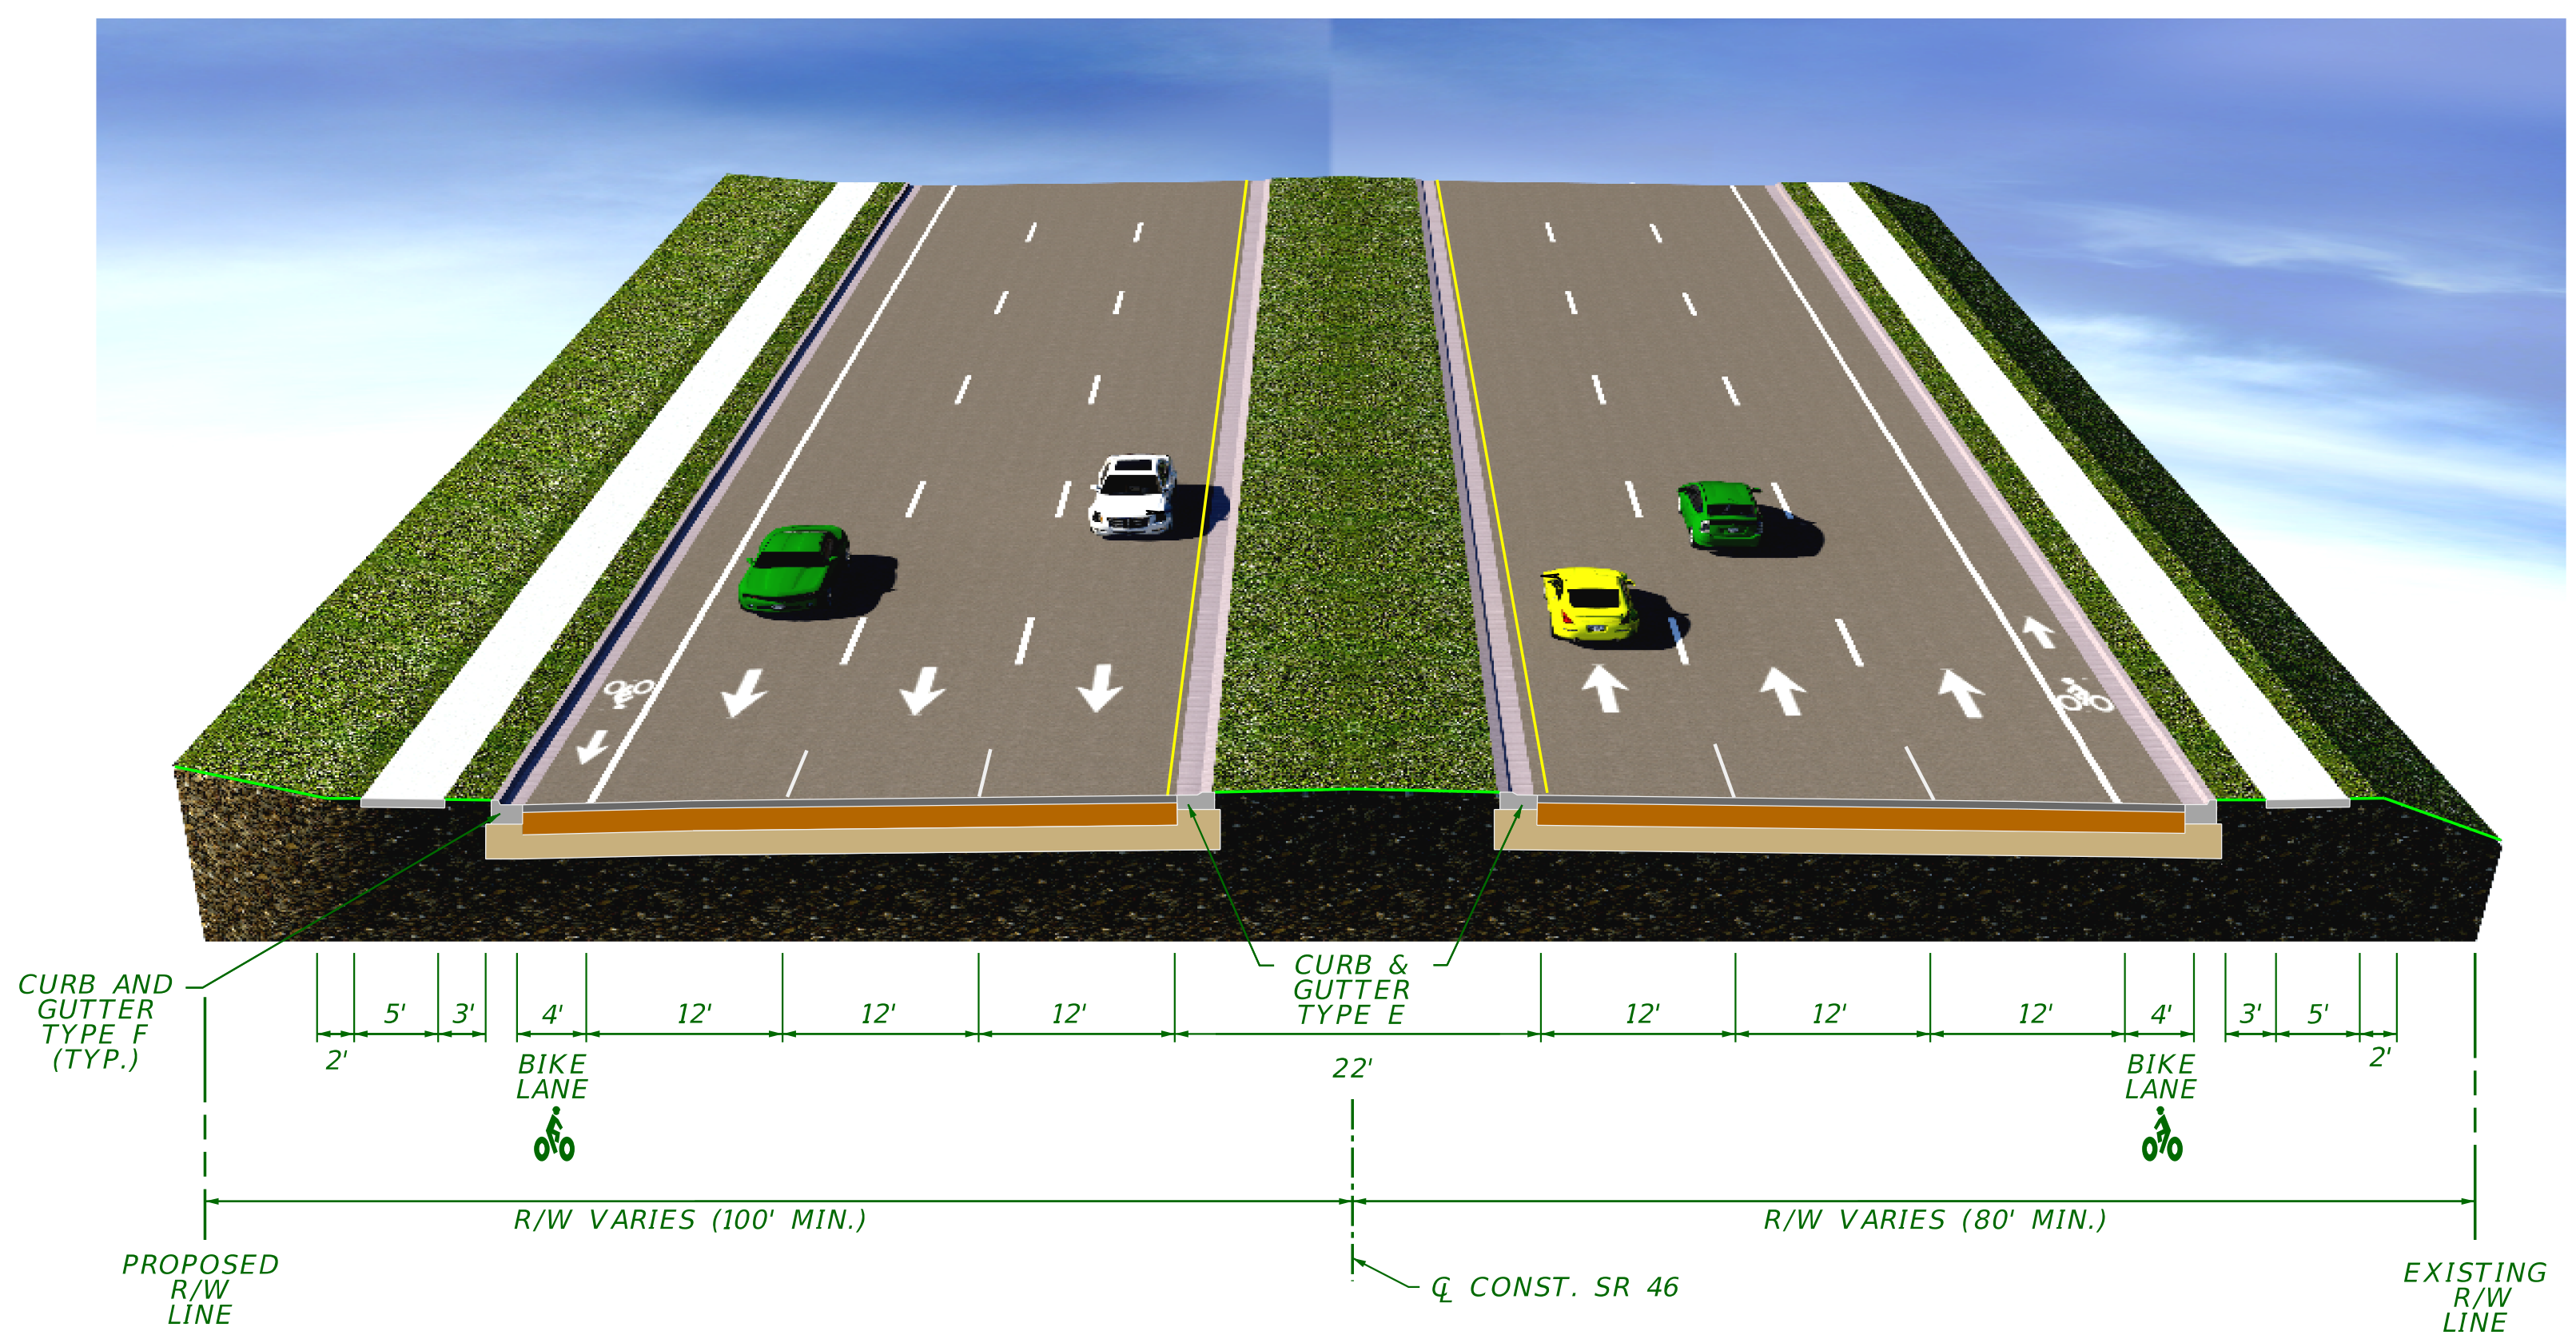

### SR 46 FROM WEST OF US 441 TO EAST OF ROUND LAKE ROAD

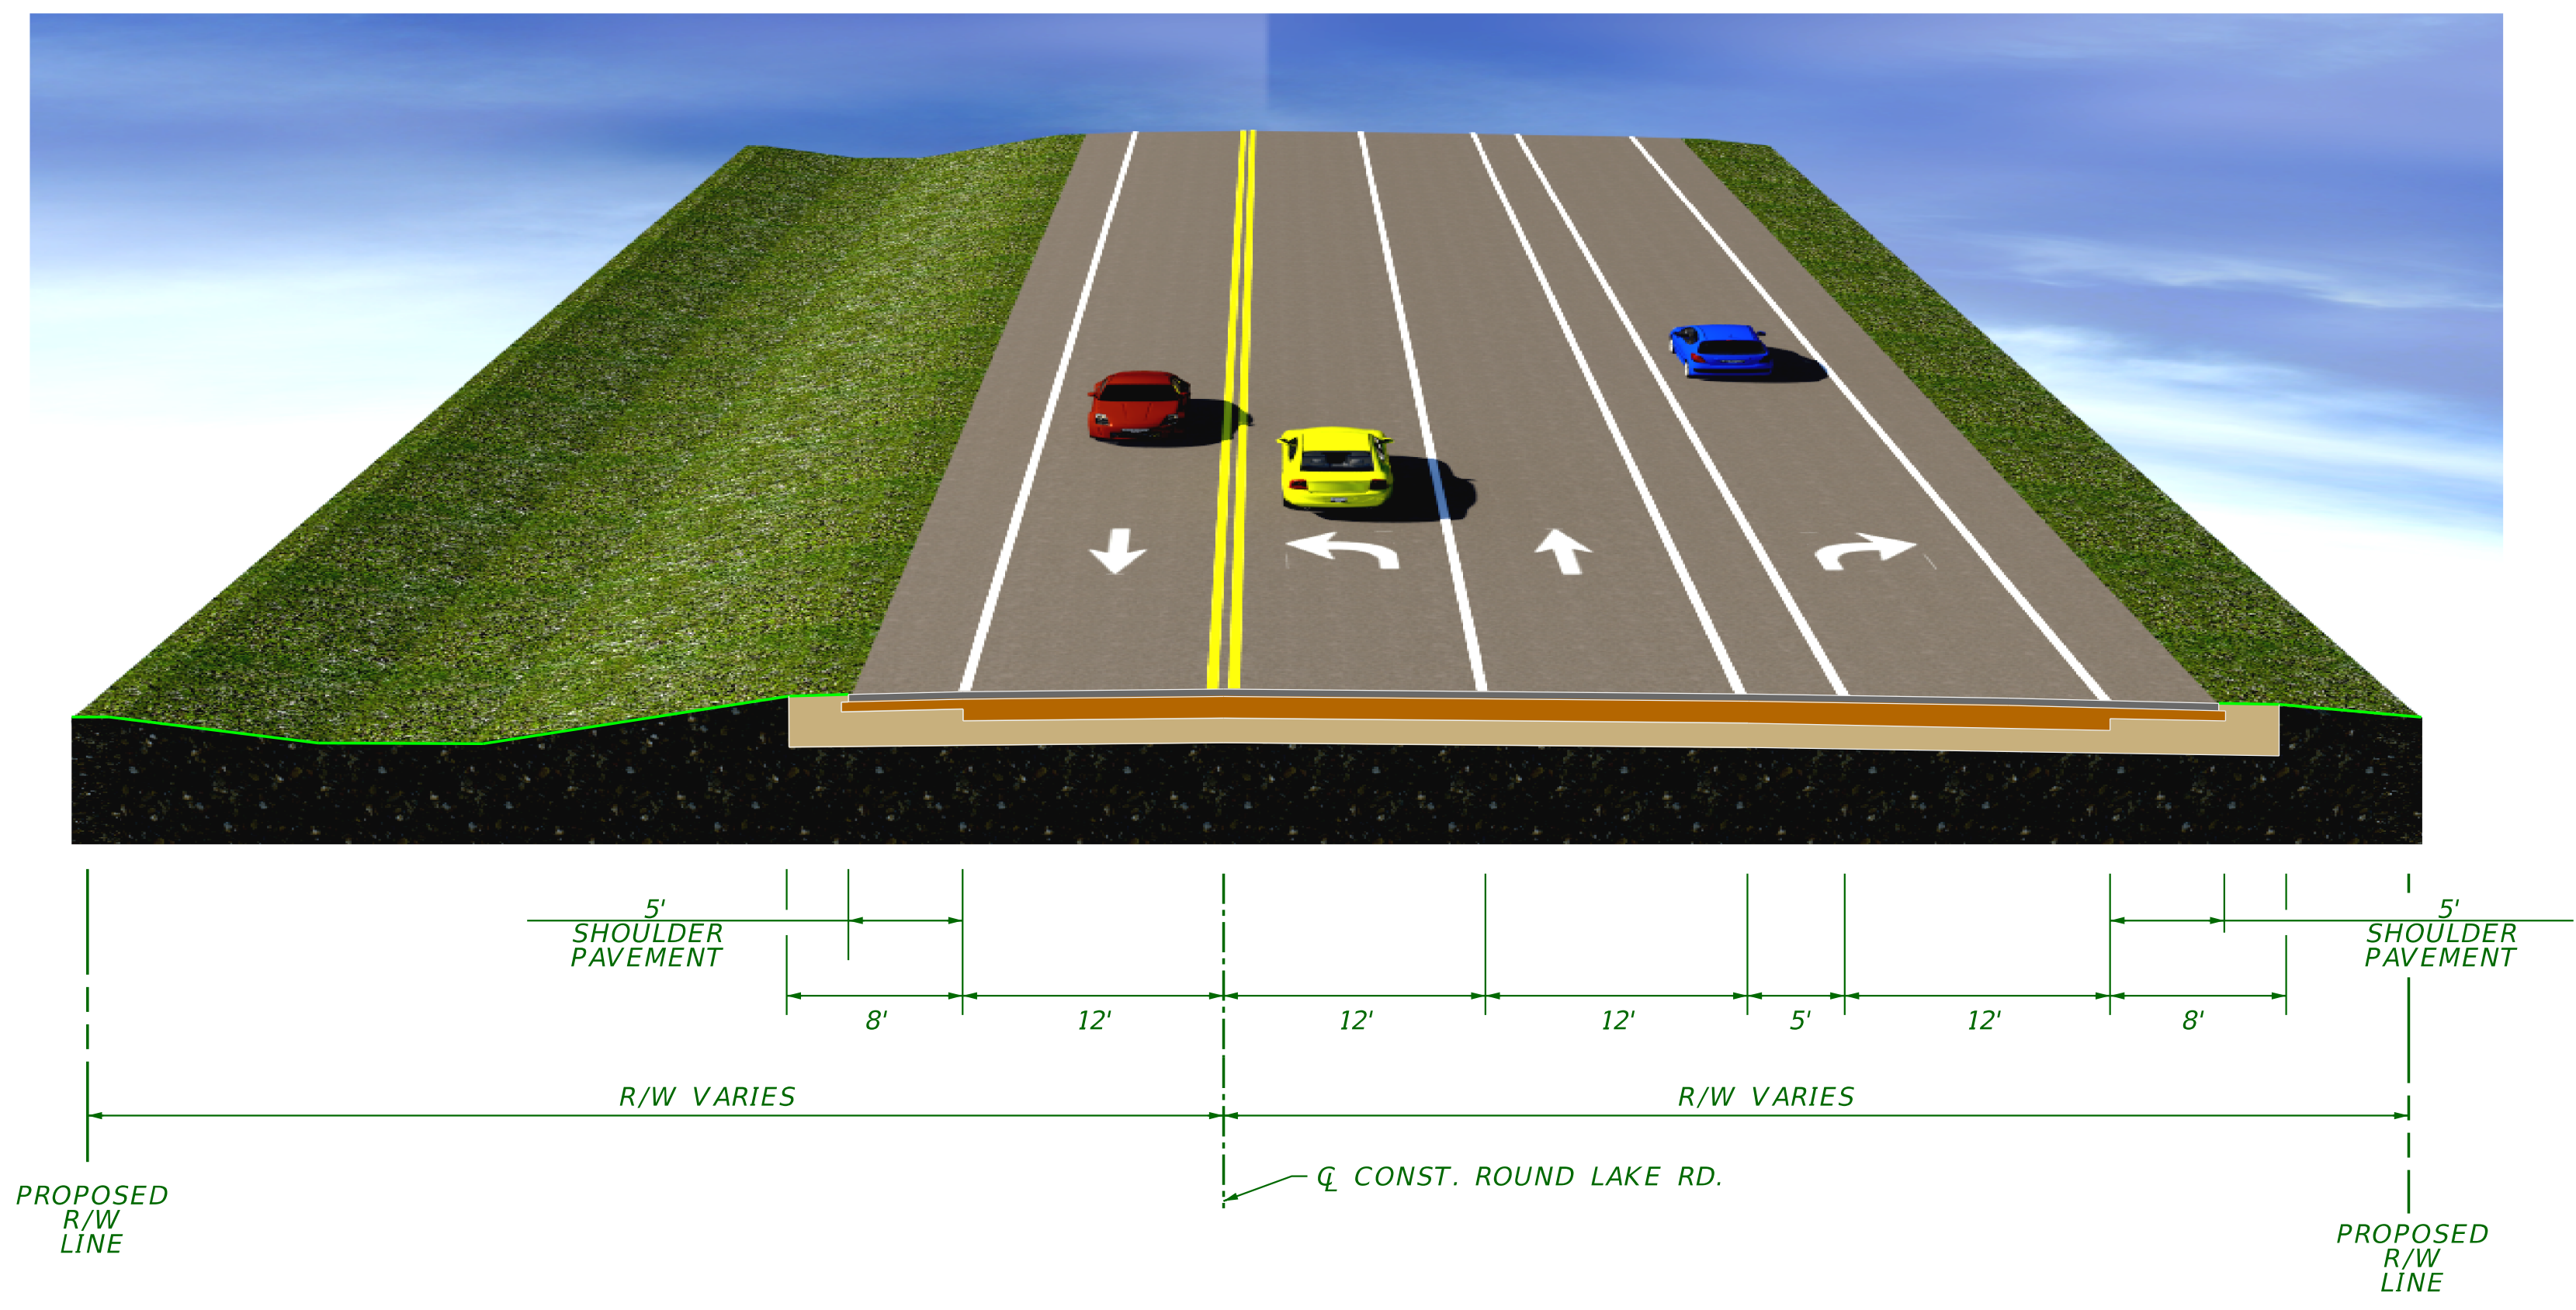

### ROUND LAKE ROAD FROM SOUTH OF SR 46 TO NORTH OF SR 46