


WEKIVA PARKWAY SECTION 6 (SR 429)

FPID: 238275-7-52-01

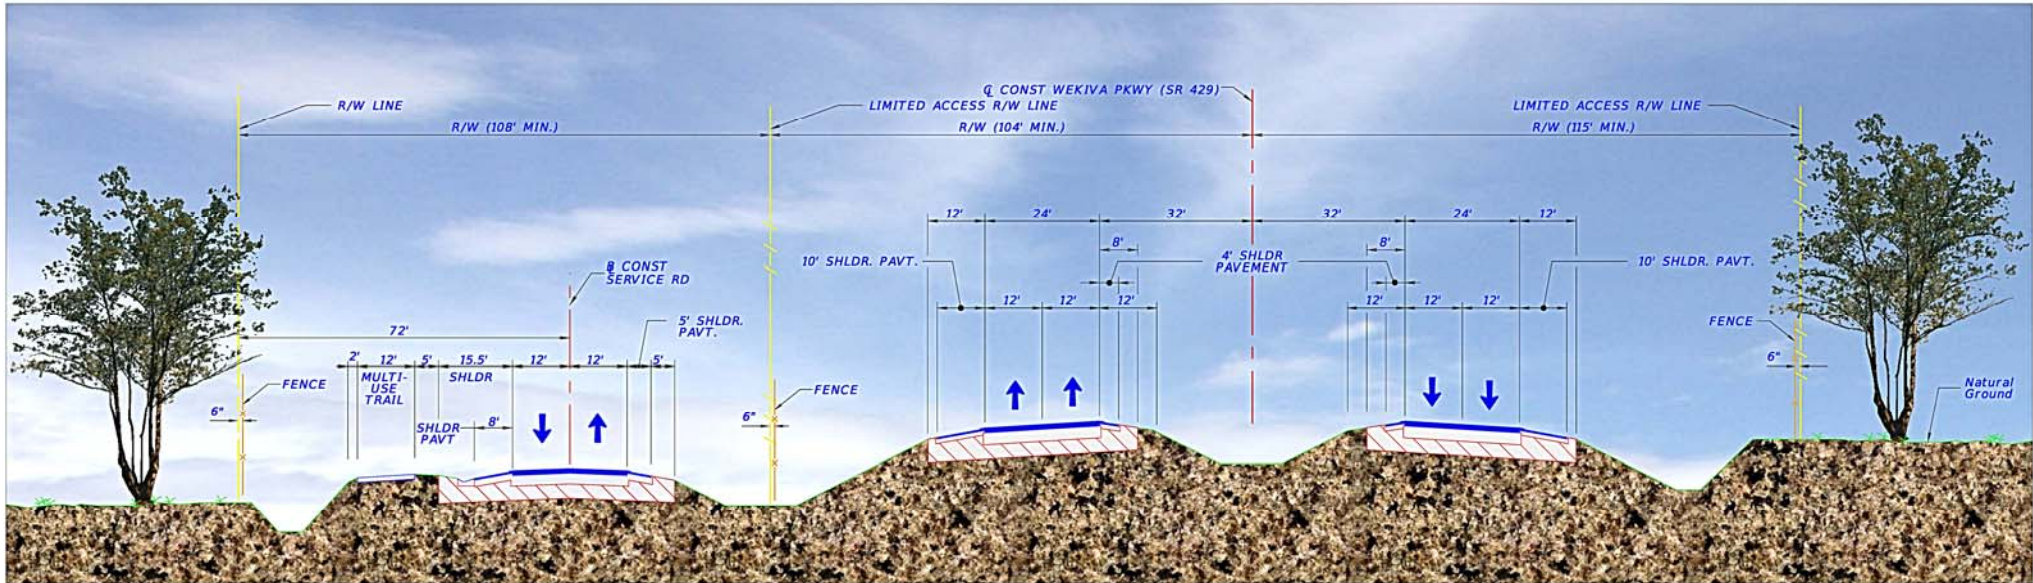

TYPICAL SECTION

SECTION 6

Preliminary Concept - Subject to Change